

PLAN SHOWING THE PROPOSED CONSTRUCTION OLD PLOT NO 3,
 NEW PLOT NO 30, D NO 9, JAINAGAR 16th STREET, S NO 7/2, T S NO 35,
 KOYAMBEDU VILLAGE, MADRAS-106, COR-DN-65.
 SCALE: 1"=8'-0" (1:100)

Plan No. 13/24747/197/97
APPROVED
 SUBMITTED TO THE CHIEF ENGINEER IN CHARGE, MUNICIPAL DEVELOPMENT AUTHORITY, CHENNAI-600 008.
 No. 132/2887/76. 5.97
 FOR THE MUNICIPALITY
 CHENNAI-600 008




CMDA (B) PP NO. 1
 C No. 132/2887/76
 Revised Plan
 Dt. 17.3.97
 AP

REFERENCE


- D DOOR 3'-3" x 7'-0"
- D1 DOOR 3'-0" x 7'-0"
- D2 DOOR 2'-6" x 7'-0"
- W WINDOW 6'-0" x 4'-6"
- W1 WINDOW 4'-0" x 4'-6"
- W2 WINDOW 3'-0" x 4'-6"
- V VENTILATOR 3'-0" x 2'-0"
- G/D GRIL DOOR 3'-6" x 7'-0"
- J R.C.C. JAMB 3'-0" x 4'-6"

- ===== PROPOSAL
- ===== EX-ROAD
- ===== SITE BOUNDARY


PLOT EXTENT - 337.77 SQ.M
 GROUND FLOOR - 104.23 SQ.M
 FIRST FLOOR - 117.98 SQ.M
 SECOND FLOOR - 117.98 SQ.M
 F.S.I - 1.00
 COVERAGE - 35%

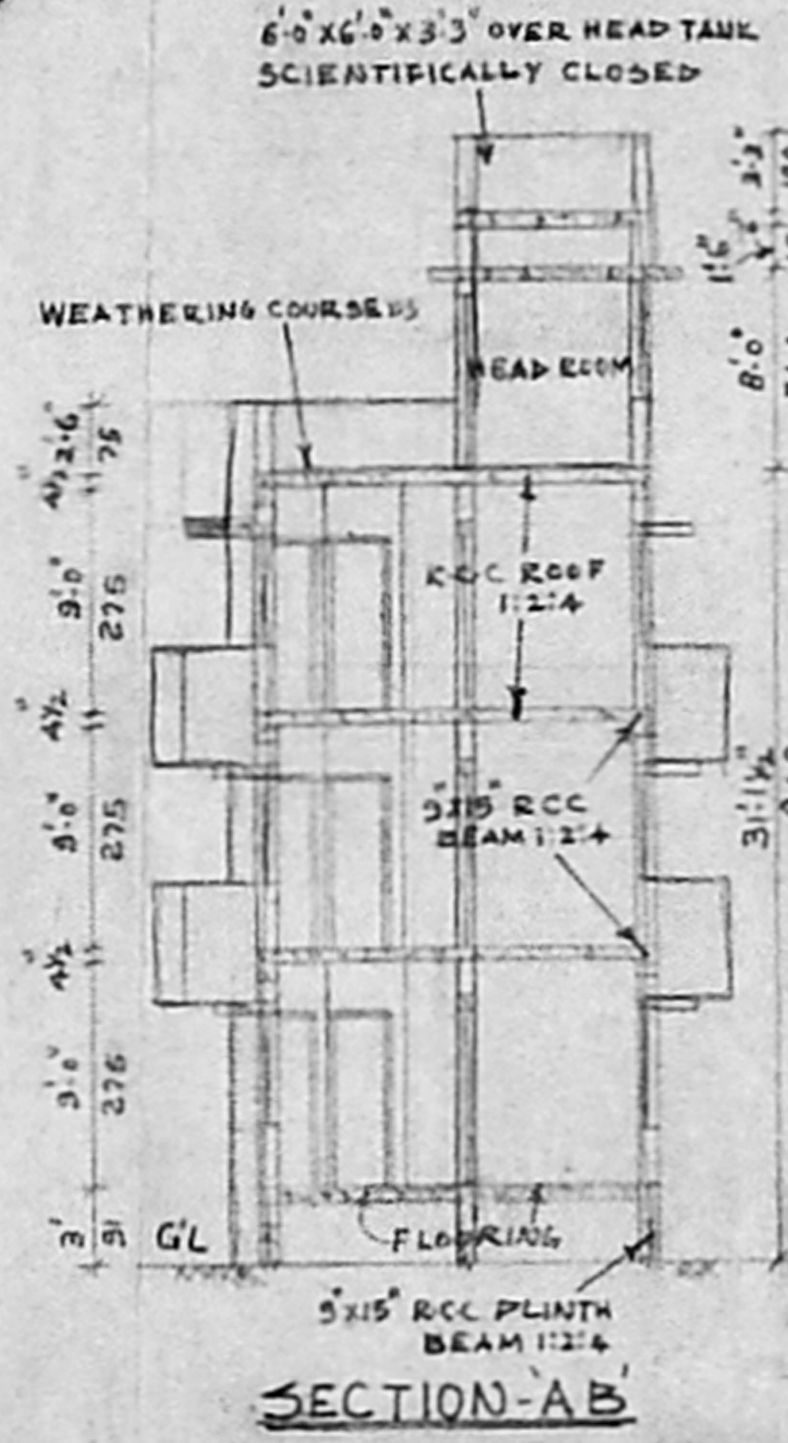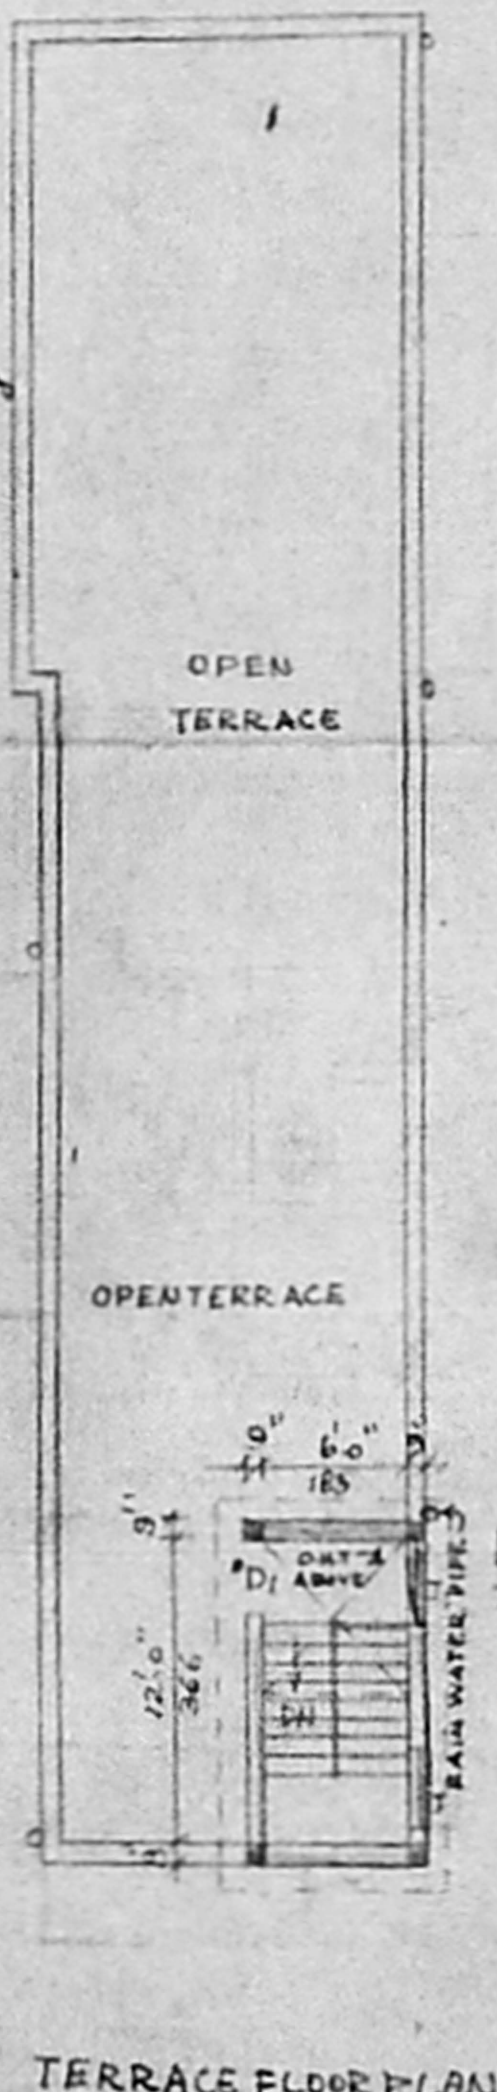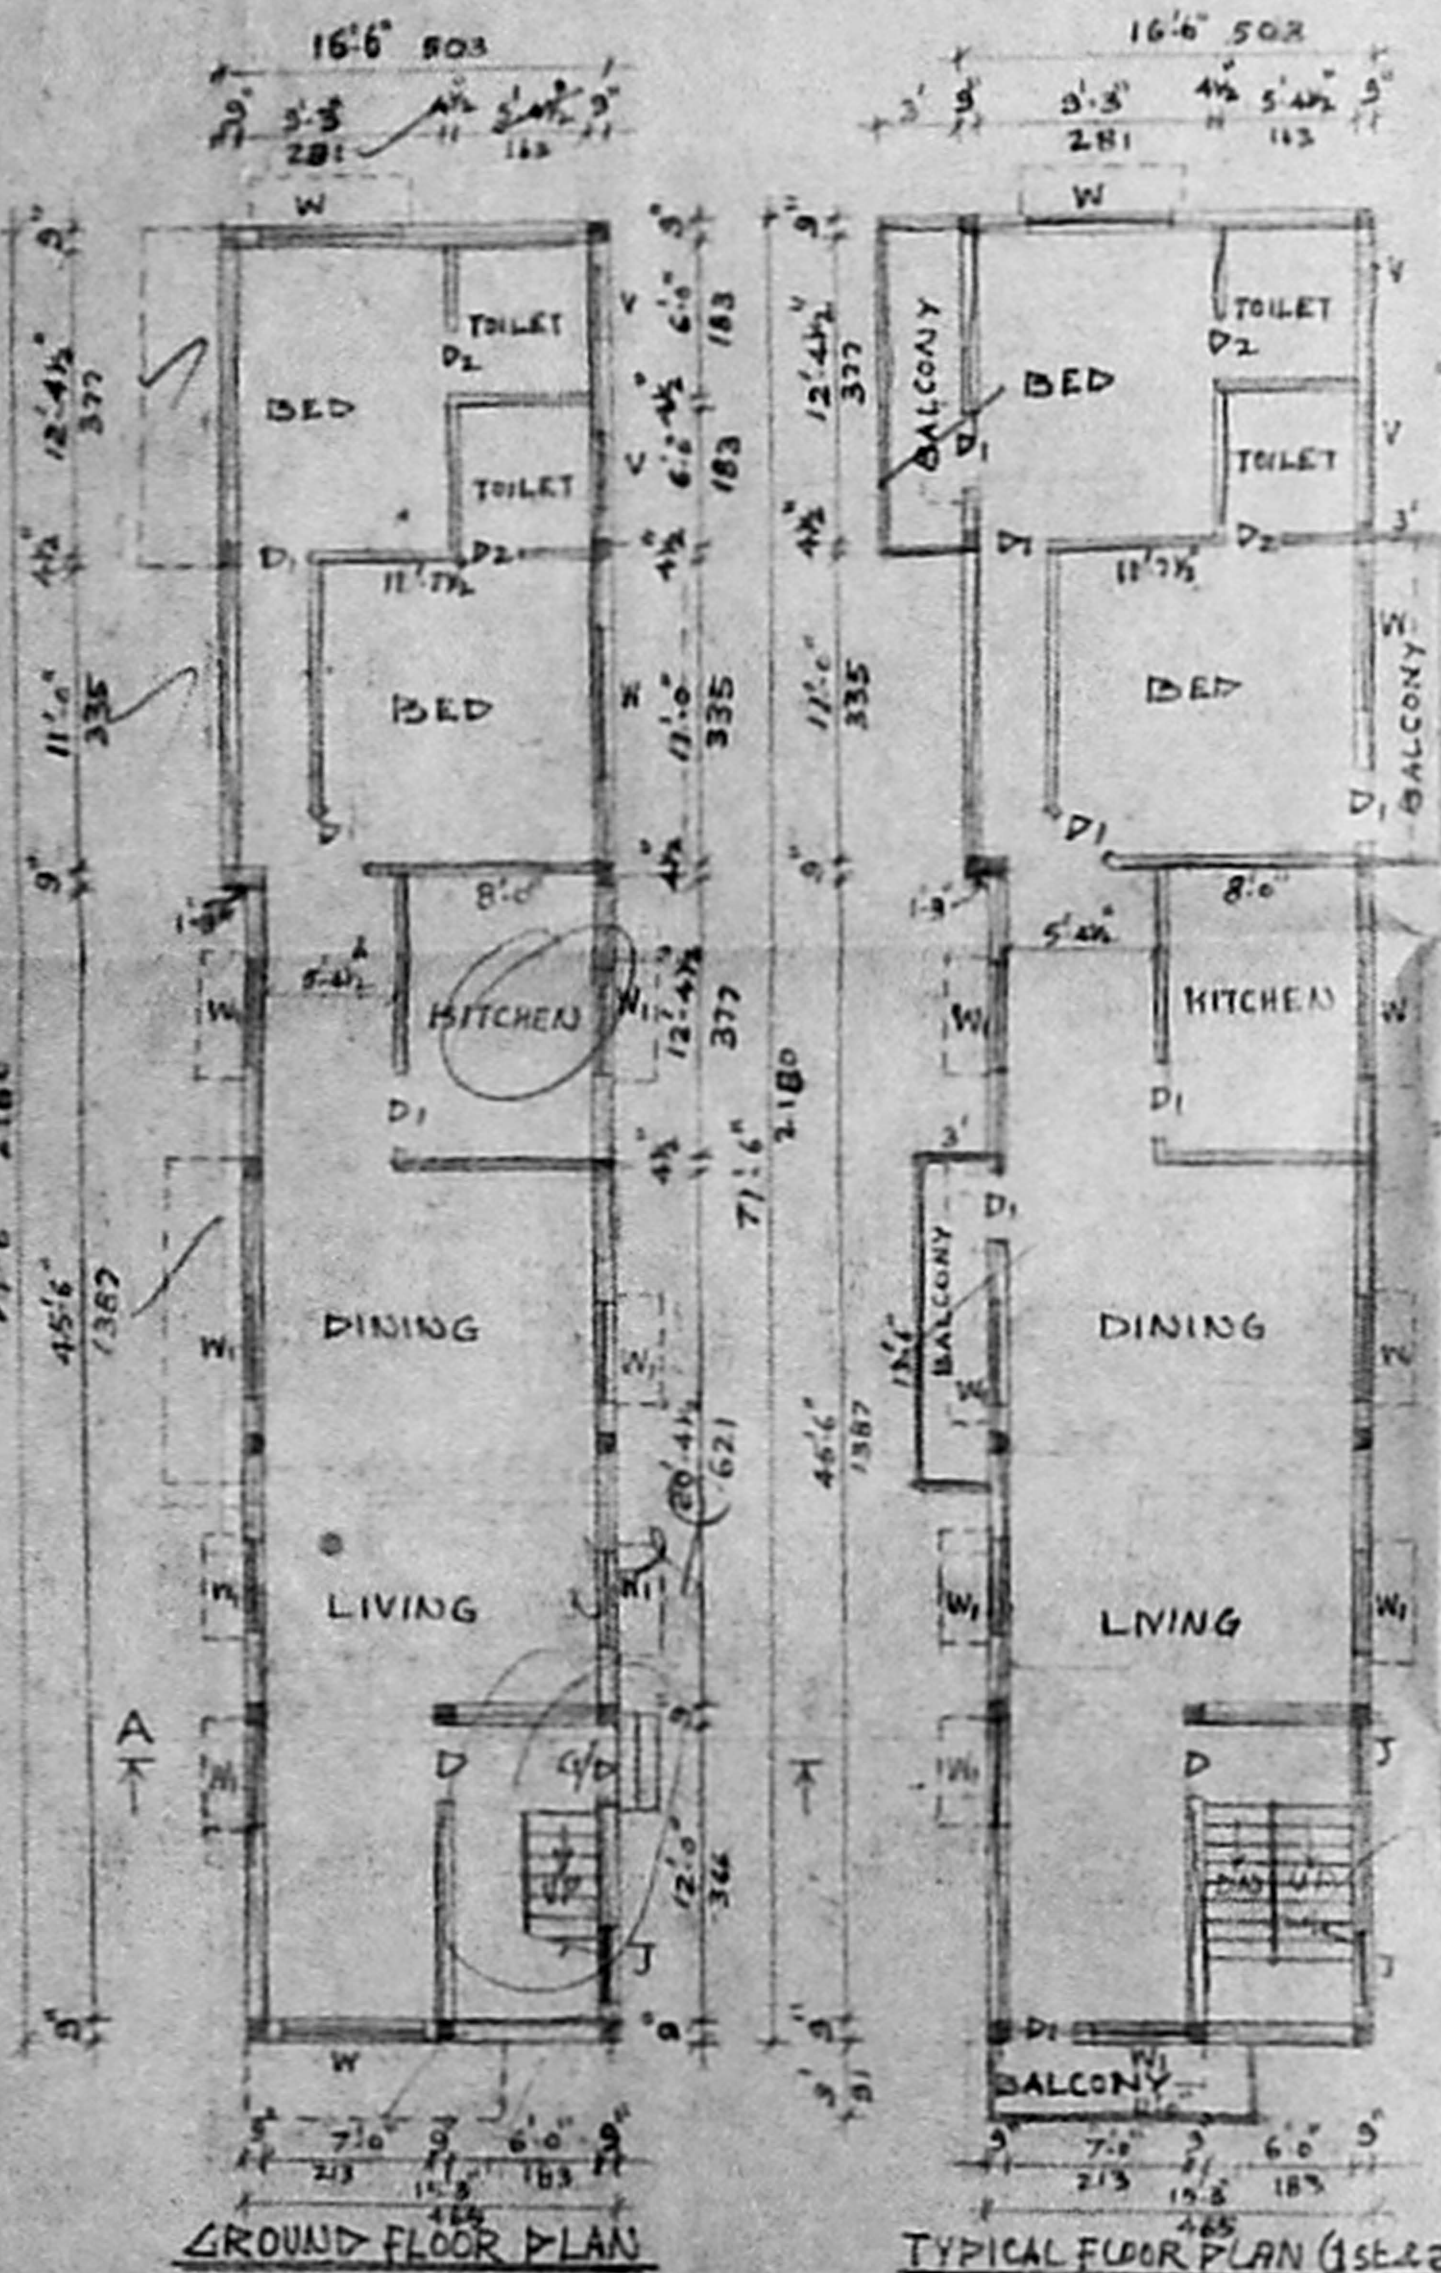


SECTION-AB

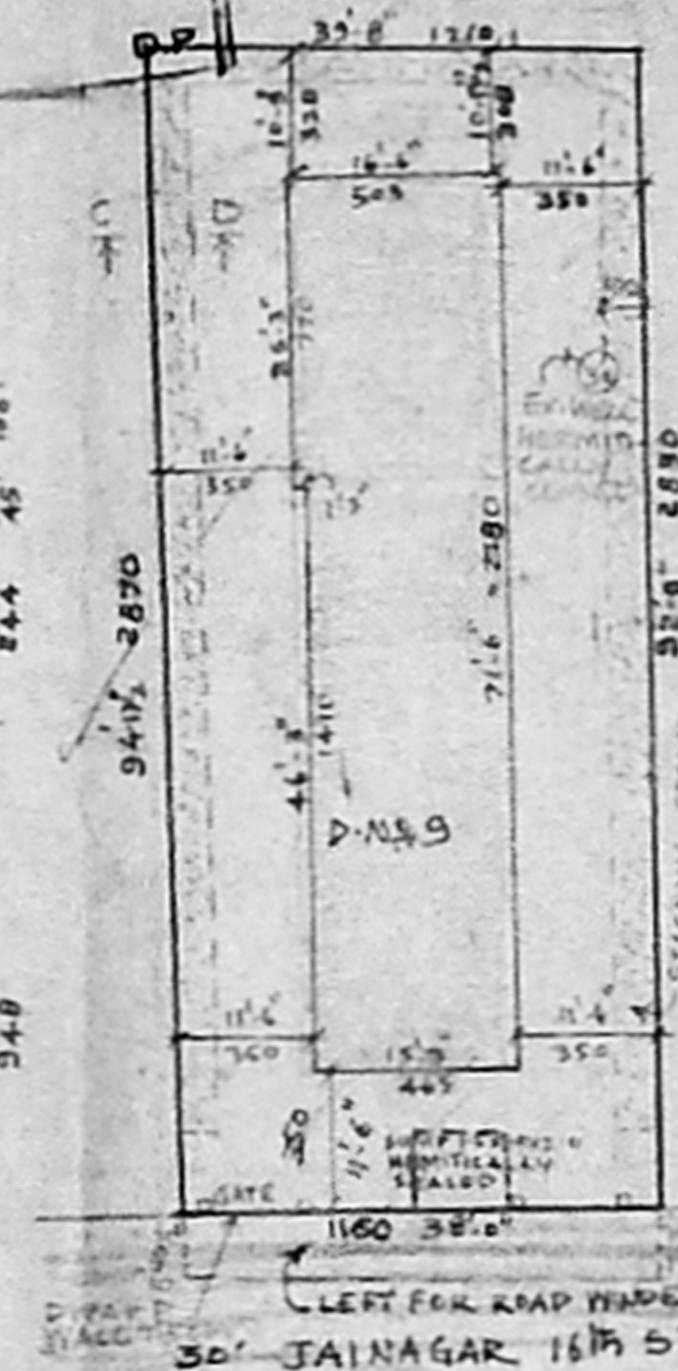


SITE PLAN
 SCALE: 1"=16'-0"

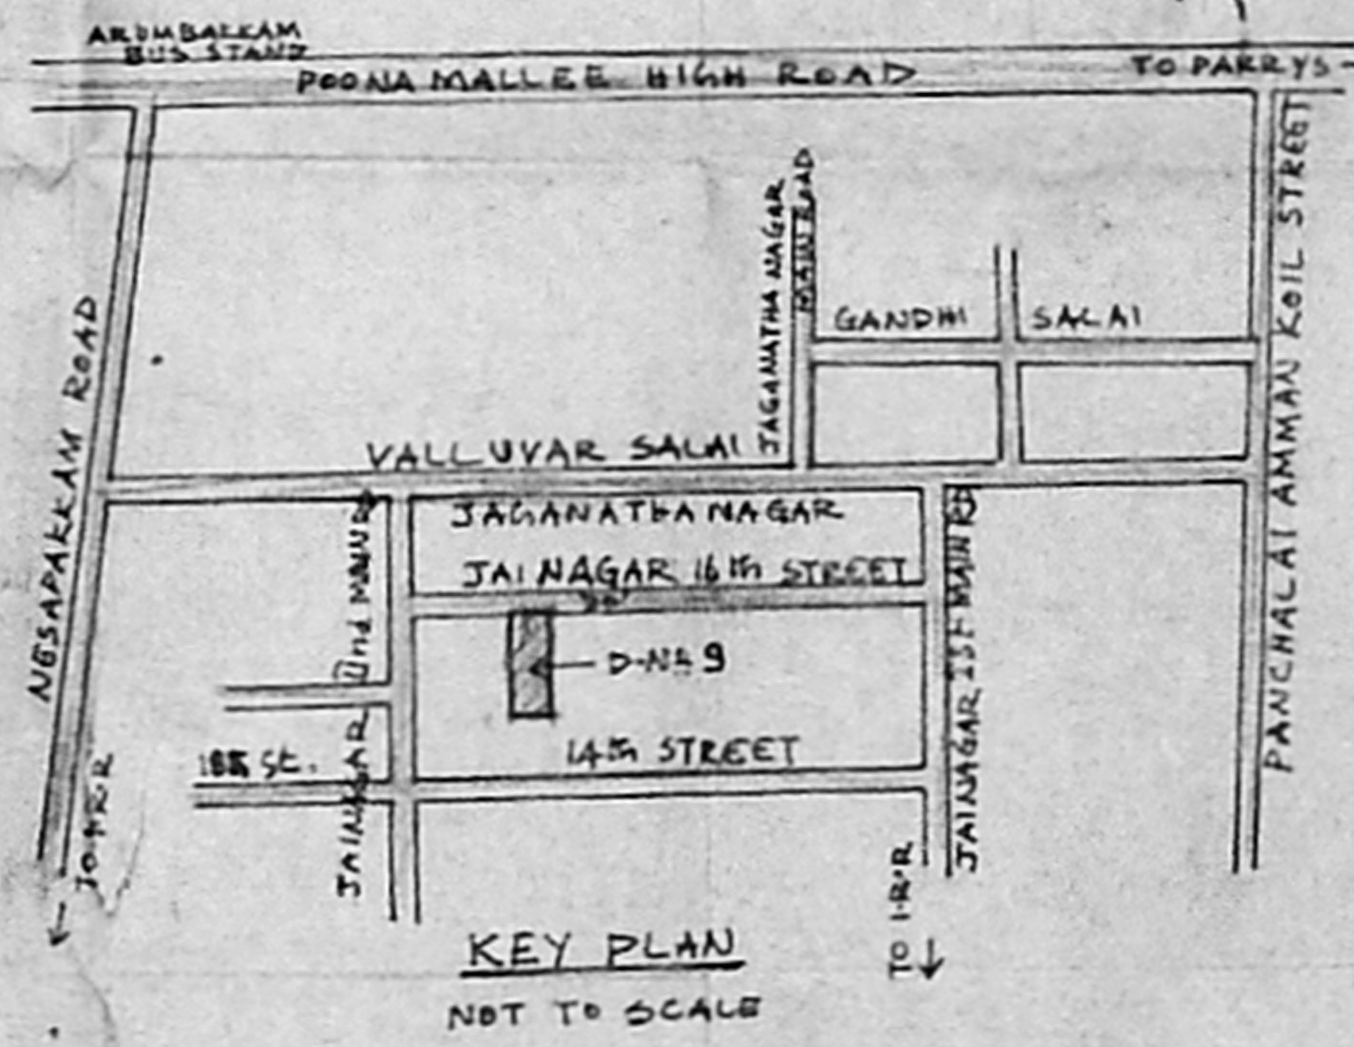

KEY PLAN
 NOT TO SCALE

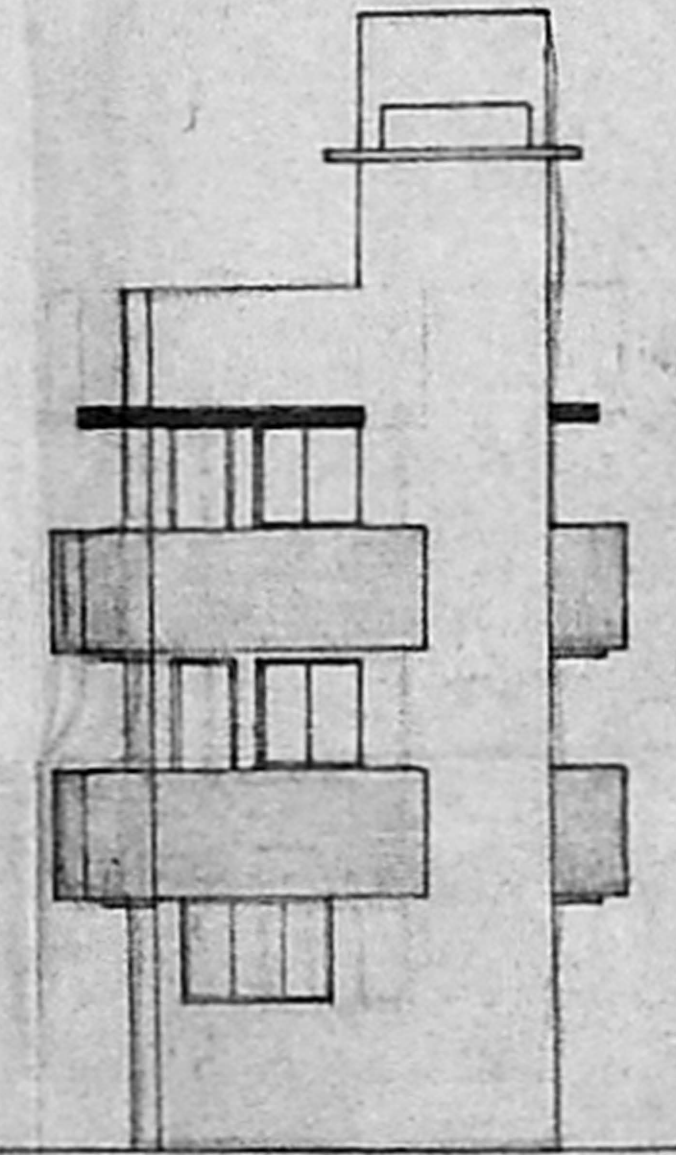

ELEVATION

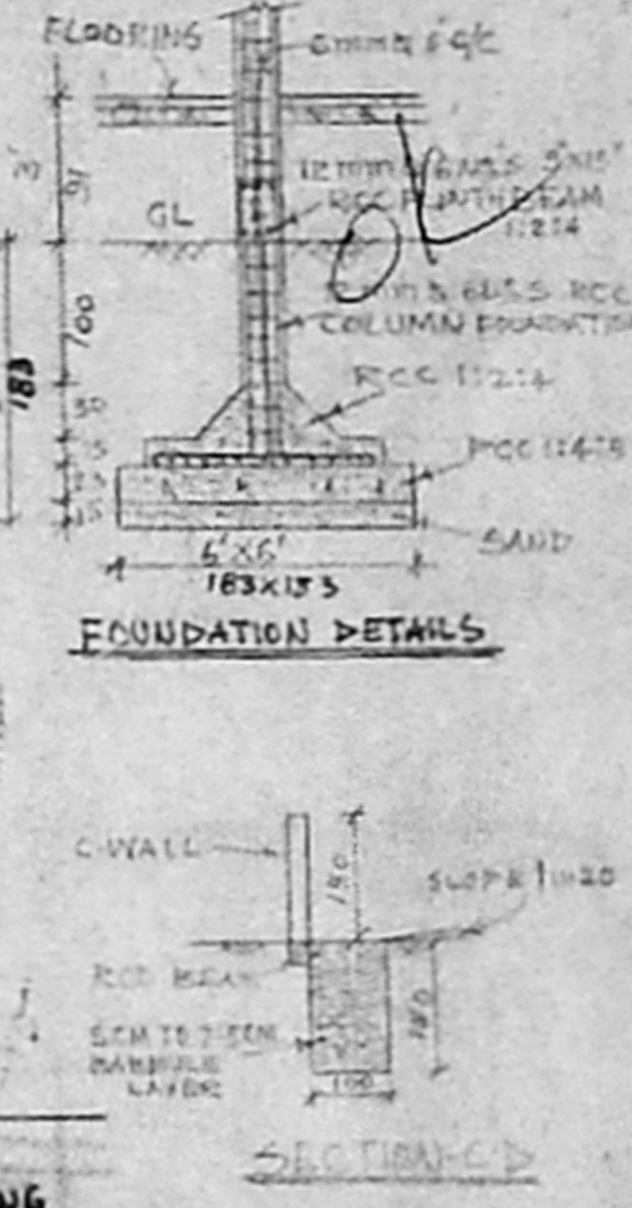

FOUNDATION DETAILS

SECTION-CD

T. G. Krishnamurthy Rao
T. G. KRISHNAMURTHY RAO
 CLASS I LICENSED SURVEYOR NO. 370
 CORPORATION OF MADRAS
 C-10, SOUTH AVENUE
 112, LAKE VIEW ROAD, MADRAS-600027
LICENSED SURVEYOR

Owner
OWNER