

51.5 x 42.2
4/19/97

tamil nadu
slum clearance board

revised layout for fire affected
slum dwellers at Dr. Thomas road
t.s.no 6743/1pt & 6743/2pt and 6581pt
of tnagar village (block 143)

scale: 1" = 33' 0" (1:400)

reference:
 [hatched] existing tenements
 [dotted] site boundary
 [solid] proposed tenements
 as per t.d 1/82 (Four Storeyed) = 21.37m²/unit
 2 blocks of 48 in one = 2x48 = 96 nos

extent: 0.570 acres (0.23hec)
 density: 417/hect
 F.S.I. : 0.69
 coverage: 22.3%

land utilisation

use	area in acre	percentage
1 Residential	0.352	61.8
2 park & open space	0.134	23.5
3 road	0.036	6.3
4 elevated bus way	0.048	8.4
total	0.570	100.0

T. A. [Signature]
14.97
planning asst


[Signature]
Asst. planner
2/4/97

[Signature]
14.97
senior planner

(s.d) 3.4.97
chief engineer

B/26305/50 P29A/B/97
Planning Permit No
APPROVED
SUBJECT TO THE CONDITIONS IN
THIS OFFICE LETTER.
B2/2887/96 Date 2.9.97
FOR MEMBER SECRETARY
CHENNAI METROPOLITAN
DEVELOPMENT AUTHORITY
CHENNAI-600 006

Revised Plan
Dt. 6.8.97
CMDA (B)/PP No. 1
C. No. B2/2887/96
Asst
Scrutiny
P. A.
A.P.
D.P.

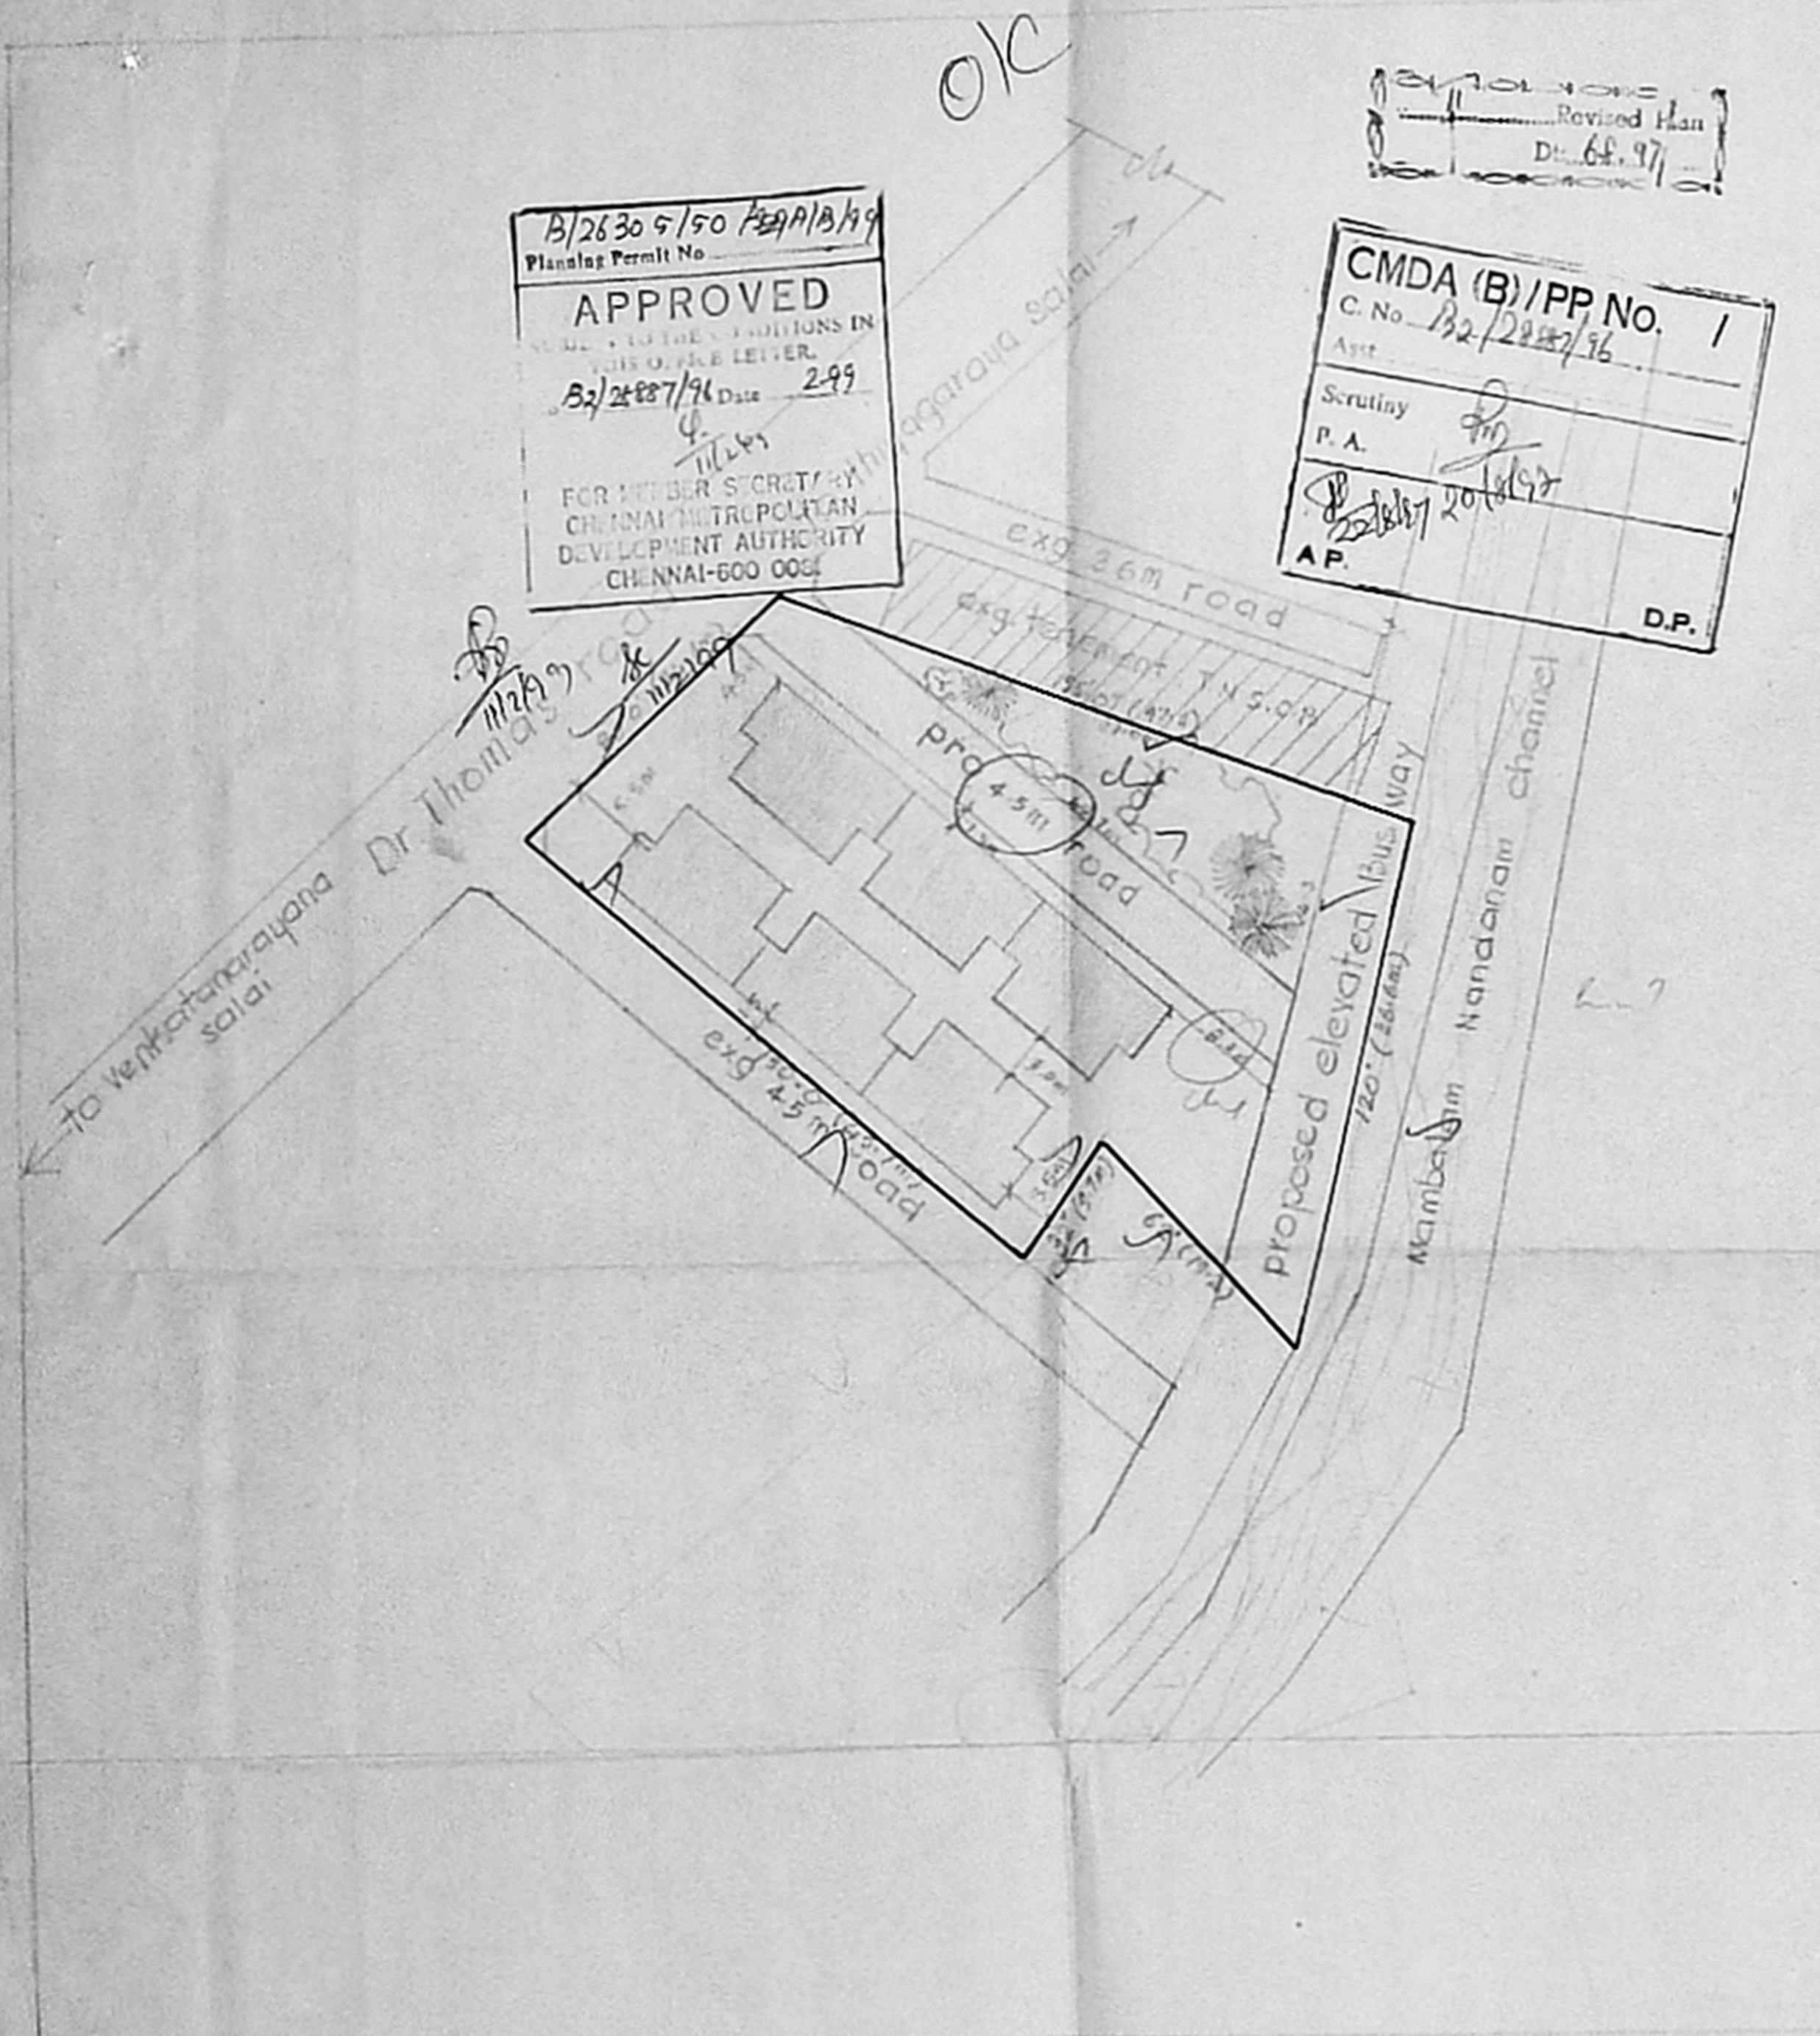


4/19/97

o/c


CMDA (B)/PP No. 1
C No. 152/2007/16
OVER-HEAD TANK WITH PARTITION

B/26305/50/B/B/Hp
Plinth Permit No.
APPROVED
SUBJECT TO THE CONDITIONS IN
THE O.F. PERMIT NO. 2-99
No. 62/2007/16
MEMBER SECRETARY
CHENNAI METROPOLITAN
DEVELOPMENT AUTHORITY
CHENNAI-600 008.

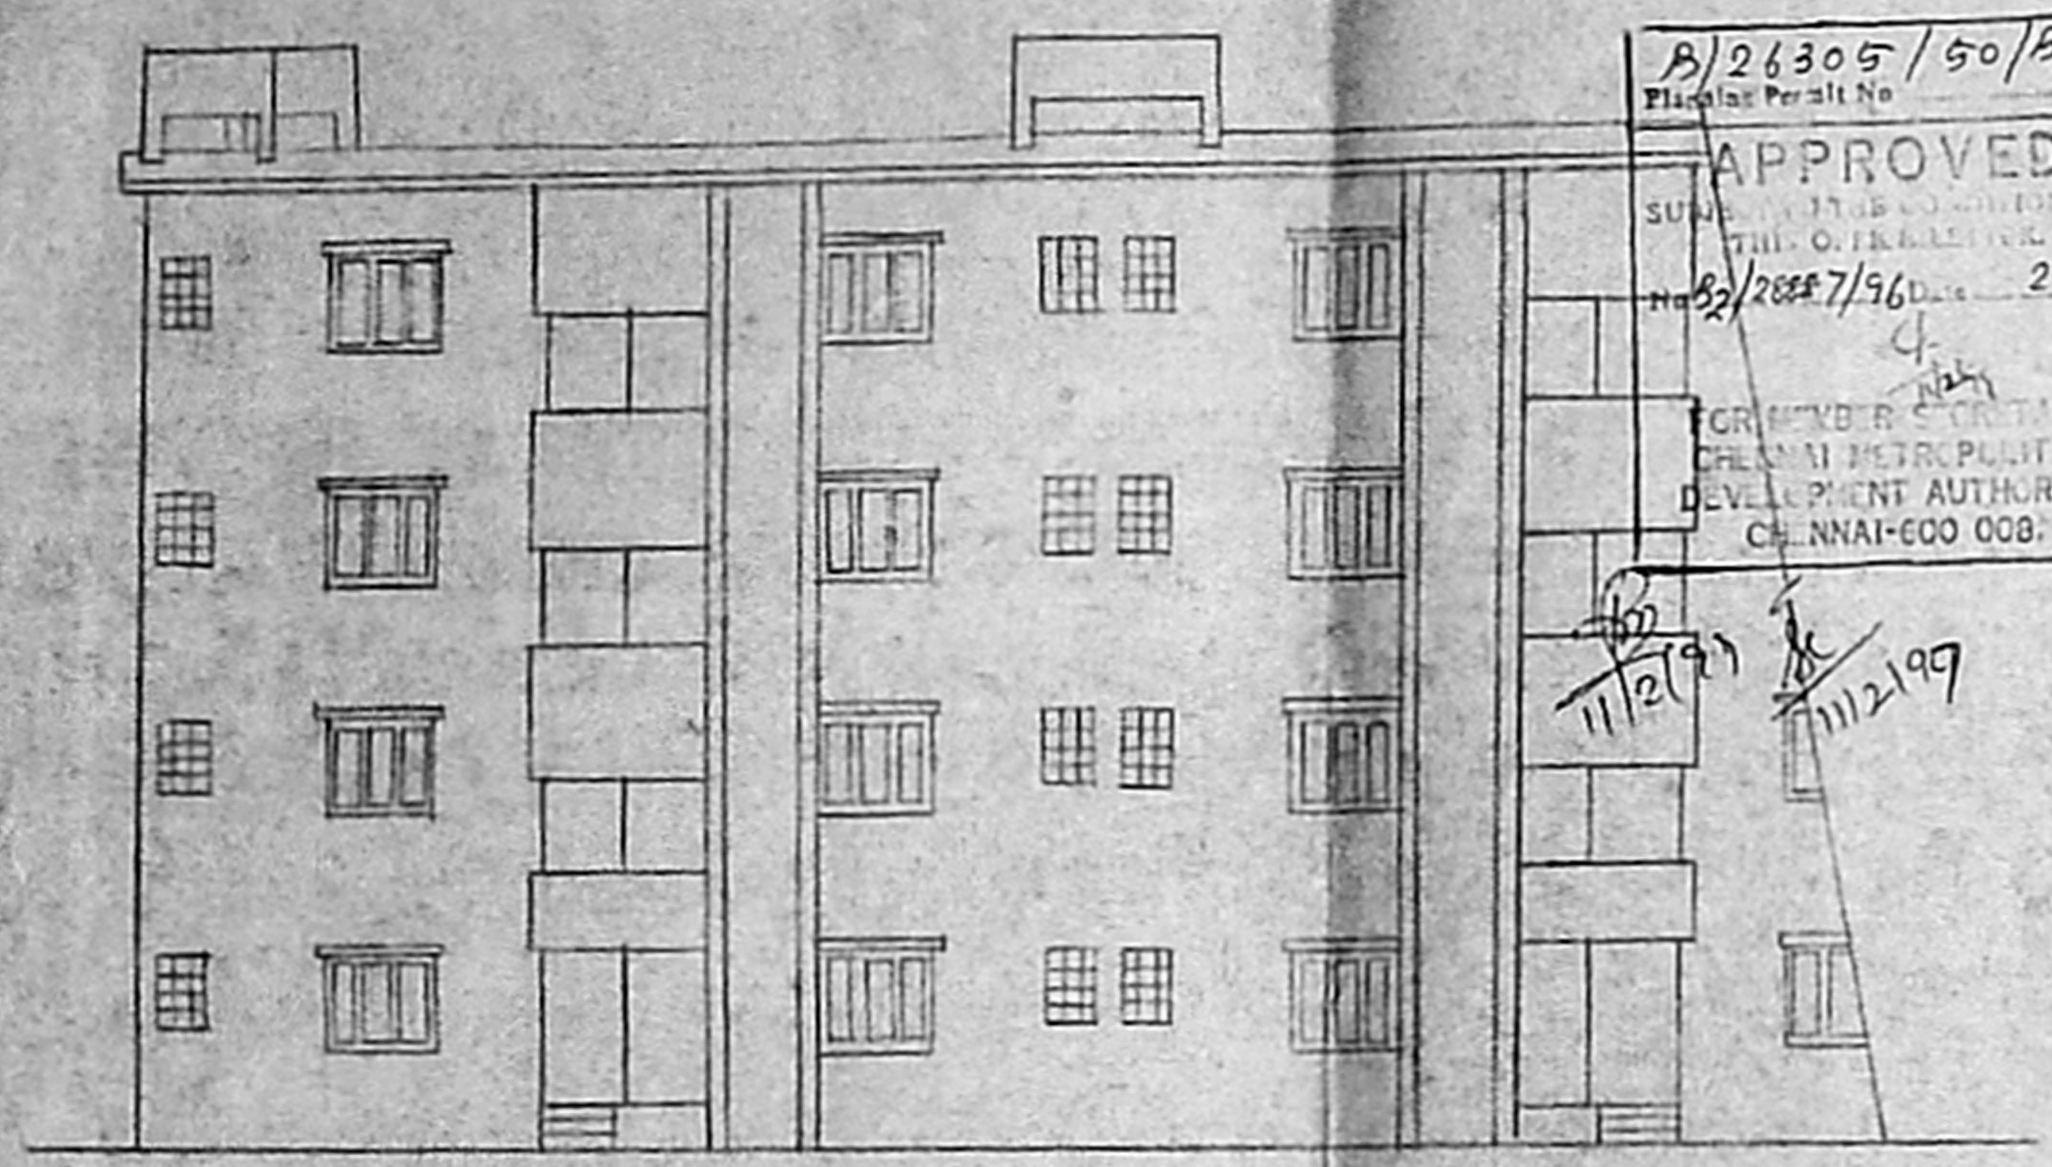

FRONT ELEVATION

SCALE 1cm=100cm

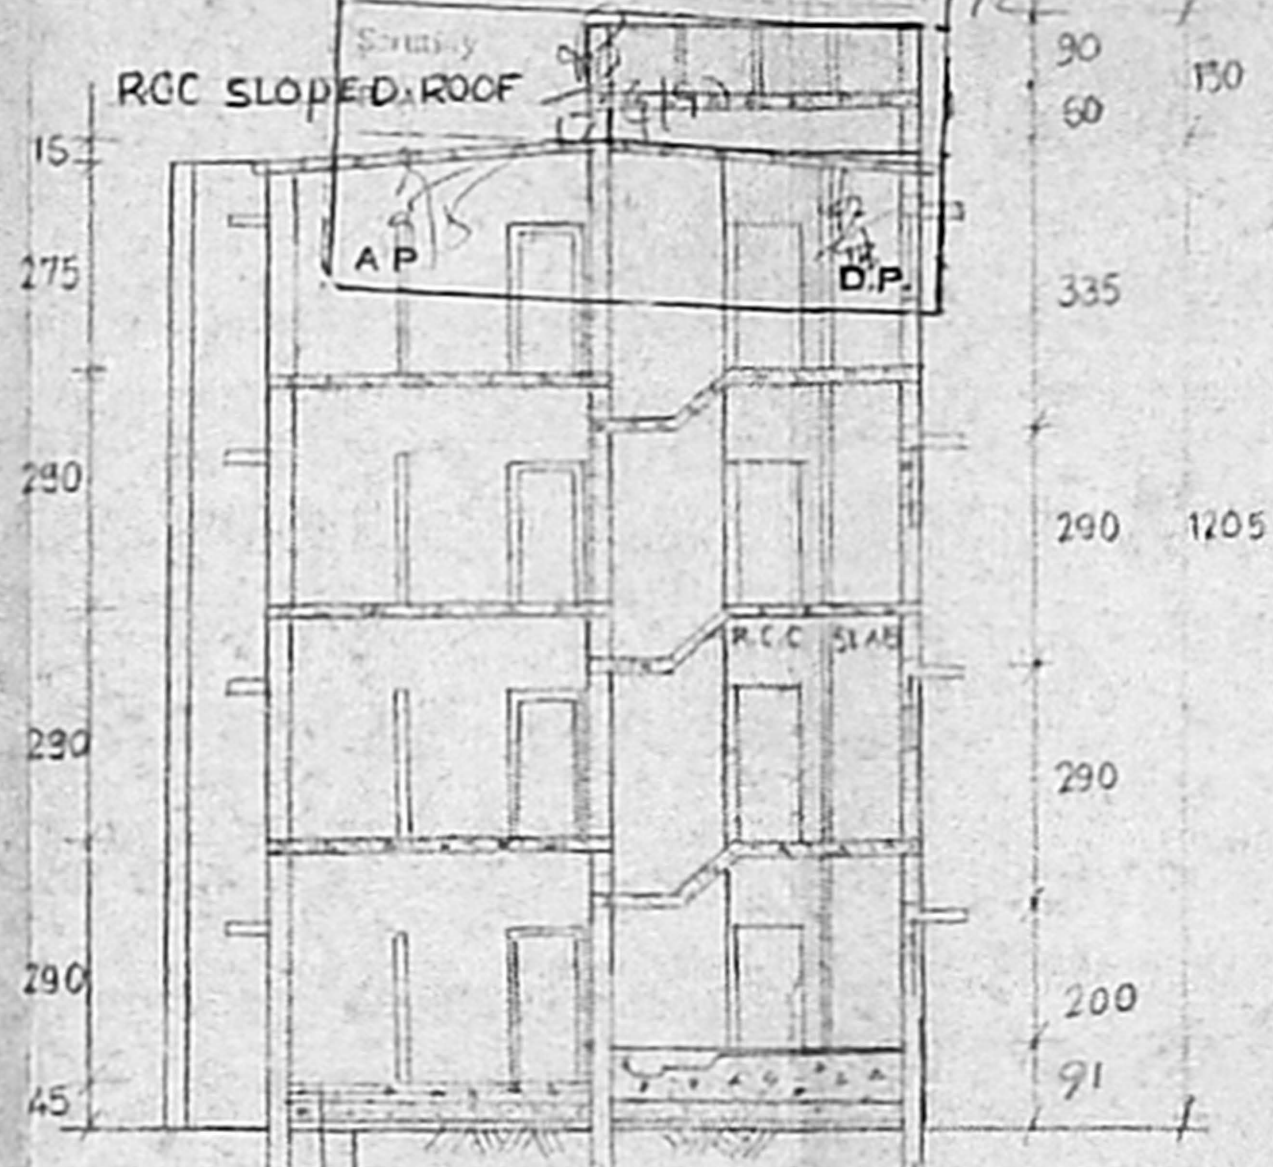

SECTION A-A

SCALE 1cm=100cm

TAMIL NADU SLUM
CLEARANCE BOARD
68.7 x 51.4

TYPE DESIGN 1/82
AS APPROVED BY HUDCO


SCALE 1cm=100cm

REFERENCE

D ₁ CW DOOR WITH FRAME	90 X 200
D ₂ CW DOOR	60 X 165
W-DW WINDOW	135 X 120
V ₁ RCC JALN VENTILATION	60 X 60
V ₂ RCC JALN VENTILATION	45 X 60

PLINTH AREA PER TENEMENT = 21.37m²
FLOOR AREA PER TENEMENT = 15.35m²

23 39 23 120 11 330 23 330 11 120 23 39 23

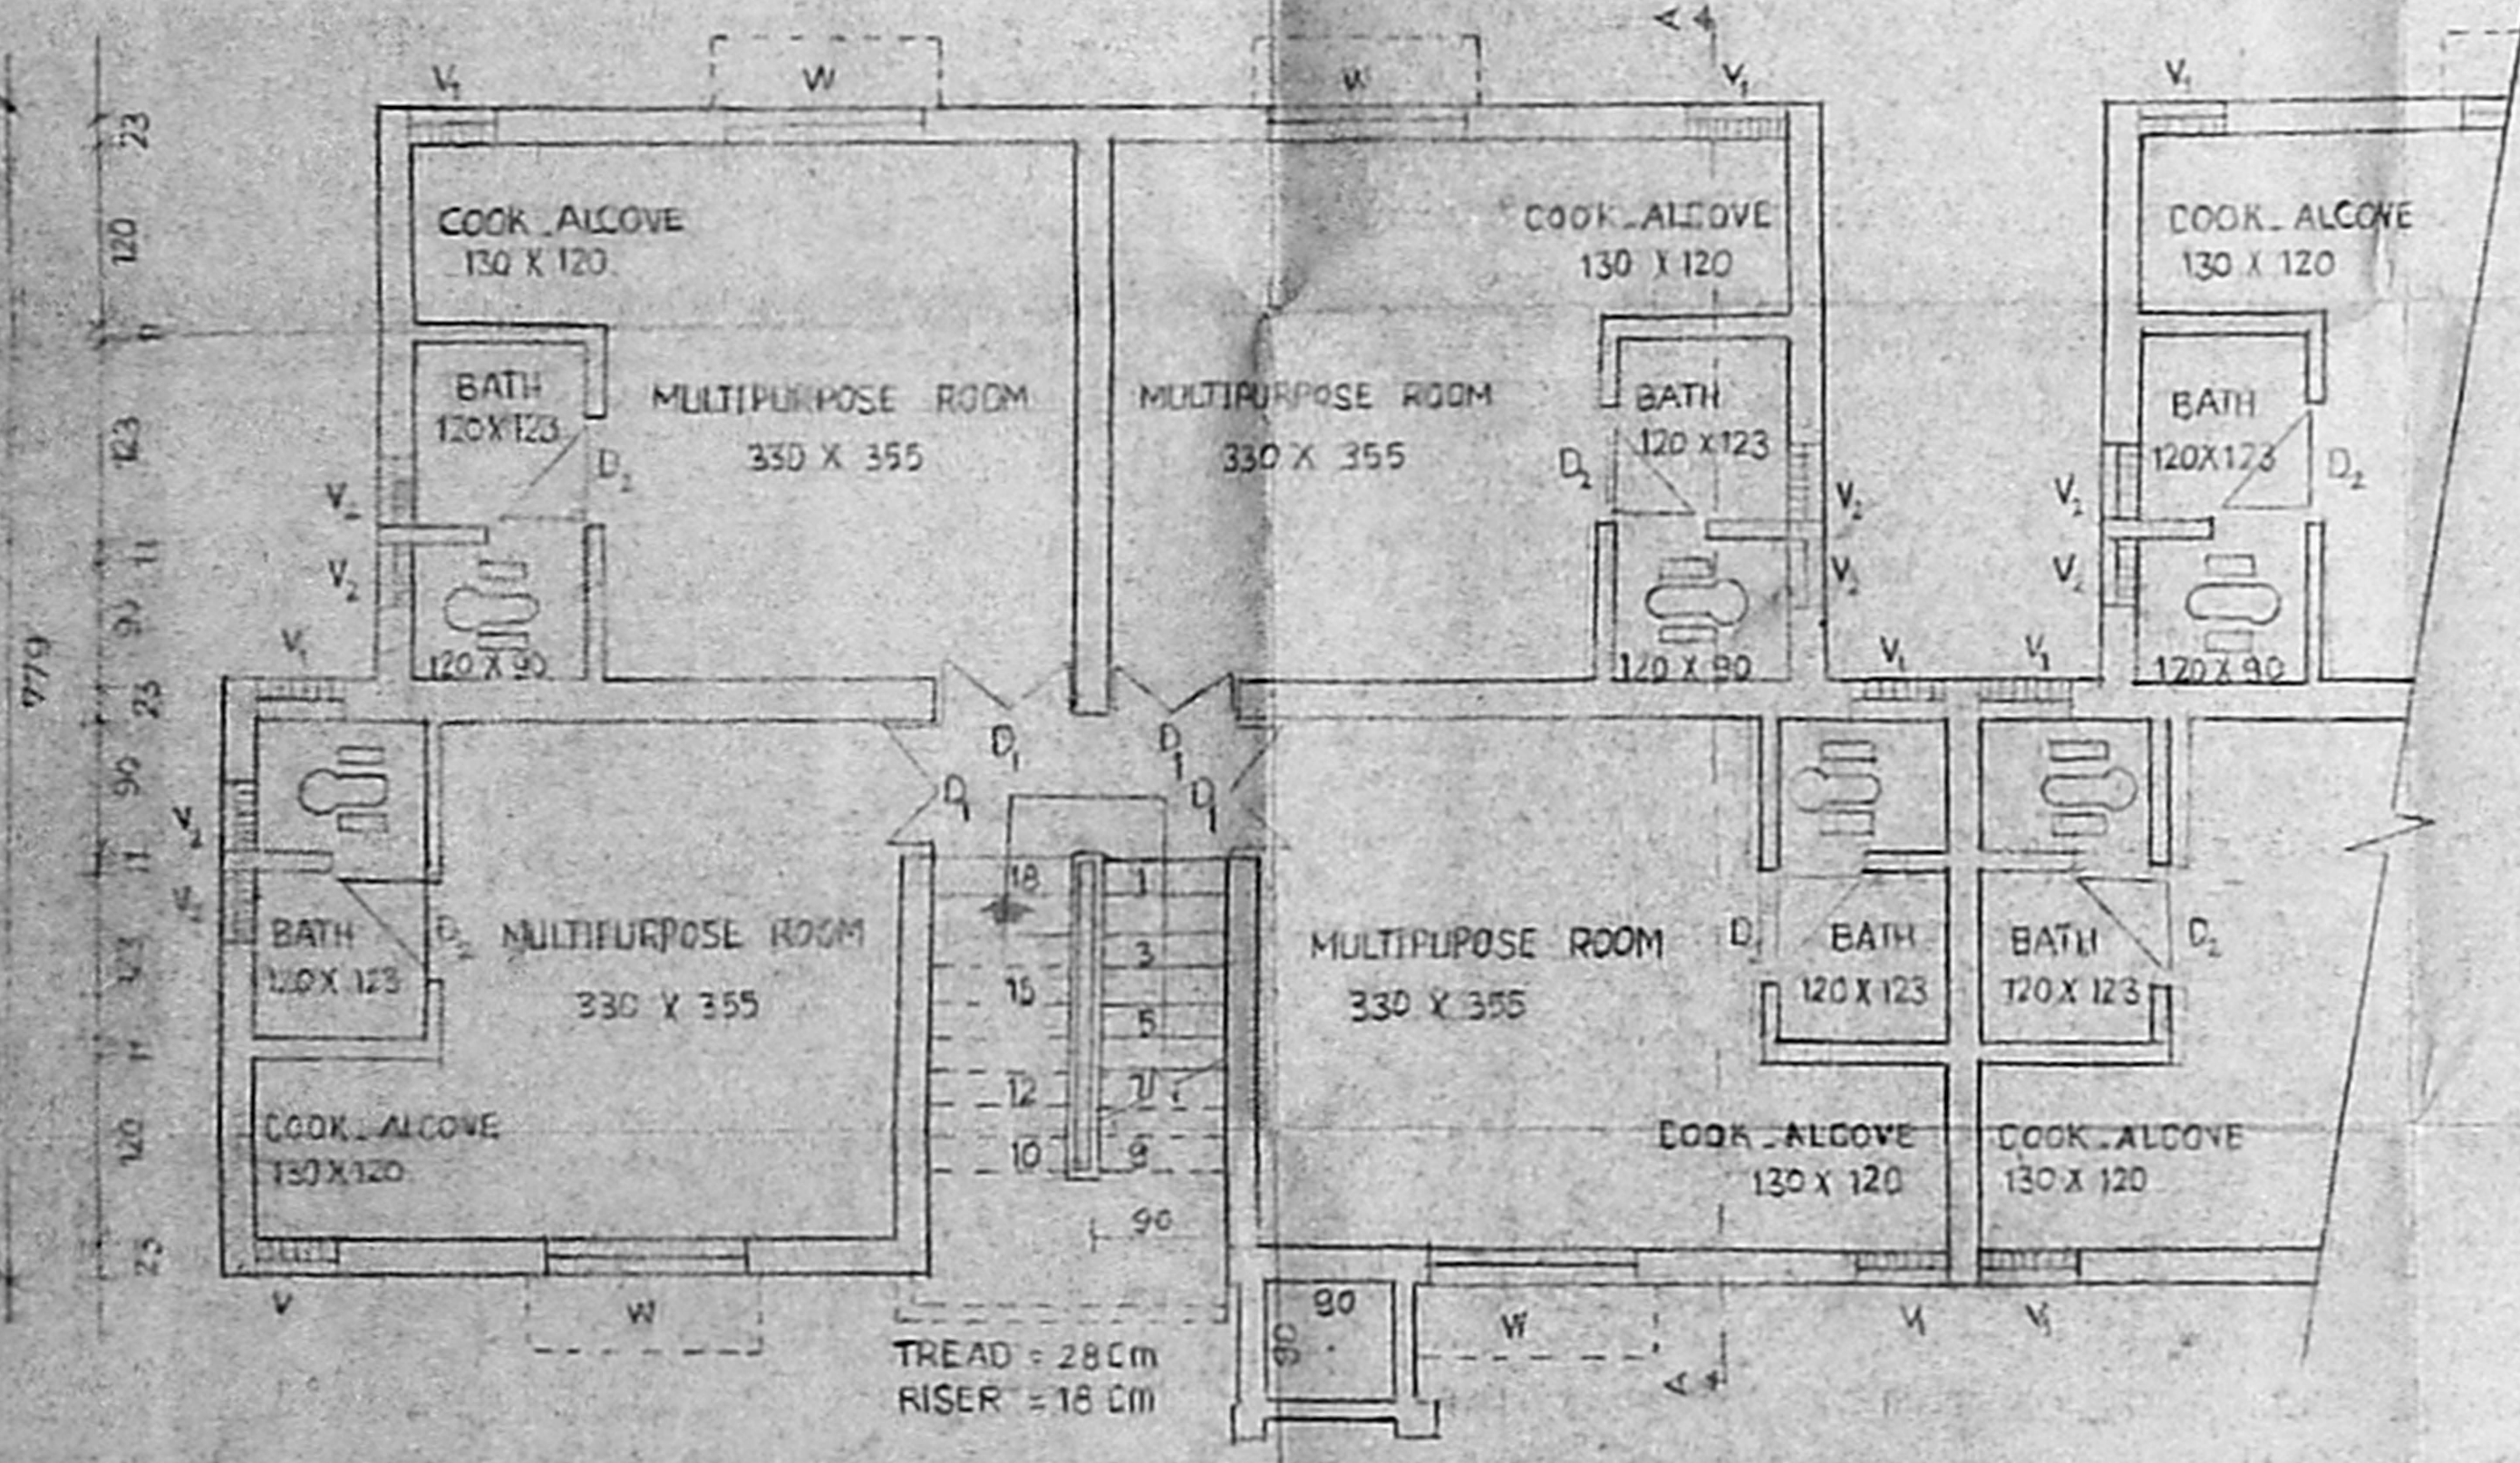

TREAD = 28cm
RISER = 18cm

23 120 11 330 23 200 23 330 11 120 23 120 11

PART GROUND FLOOR PLAN

TYPICAL PART PLAN OF UPPER FLOORS

SCALE 1cm=50cm

/true copy/
[Signature]
asst. planner

[Signature]
SP/10/16

[Signature]
checked by

PLANNING ASST	ASST. PLANNER
DEPUTY PLANNER	SENIOR PLANNER

CHIEF ENGINEER