

pls. sets pda
9/c

Planning Permit No. _____

APPROVED

SUBJECT TO THE CONDITIONS IN THIS OFFICE LETTER. No. B/3099/36 Date 7-9-76

FOR MEMBER SECRETARY, MADRAS METROPOLITAN DEVELOPMENT AUTHORITY, MADRAS 600 008

12/376
196

LEGEND		
CODE	SIZE	DESCRIPTION
D1	2.35 x 2.18	COUNTRY WOOD FRAMED FRENCH DOOR (pointed)
D2	1.00 x 2.18	TEAK WOOD FRAMED FLUSH DOOR
D3	0.91 x 2.18	COUNTRY WOOD FRAMED FLUSH DOOR
D4	0.78 x 2.18	COUNTRY WOOD FRAMED FLUSH DOOR
D5	0.78 x 2.44	COUNTRY WOOD FRAMED FLUSH DOOR
D6	1.475 x 1.37	STEEL GLAZED WINDOW
D7	1.475 x 1.37	STEEL GLAZED WINDOW
D8	0.975 x 1.37	STEEL GLAZED WINDOW
D9	0.61 x 0.94	STEEL GLAZED VENTILATOR
O	2.21 x 1.37	OPENING

SPECIFICATION

SL.NO	DESCRIPTION
1.	P.C.C. 1:4:8 IN FOUNDATION
2.	SAND FILLING IN FOUNDATION
3.	BRICK WORK IN C.M. 1:6
4.	R.C.C. WORK FOR SLABS, LINTELS & BEAMS Etc.,
5.	PLASTERING IN C.M. 1:5 EXTERNAL & 1:4 INTERNAL
6.	MOSAIC TILED FLOORING.
7.	WEATHERING COURSE OF BRICK JELLY LIME CONC.

AREA STATEMENT

PLOT AREA	764.0284 M ²
BUILT UP AREA	1144.0156 M ²

COLOUR INDEX

PROPOSED CONSTRUCTION	●
BOUNDARY OF SITE	●
ROAD	●

R.No	DATE	REVISIONS	INITIAL

1:410 194 M	14-02-95	1:100	0	CORP COR5194A	Jones	CHD
-------------	----------	-------	---	---------------	-------	-----

DRG No: DATE SCALE REV FILE DRN.BY: CHD.


PROPOSED CONSTRUCTION OF FLATS AT DOOR No : 8, 1 st TRUST LINK ROAD, MANDAVELIPAKKAM, MADRAS - 600 028, PLOT No : 7 (Part) BLOCK No : 97 R.S. No : 4311/156 & 4311/151 TALUK : MYLAPORE - TRIPPLICANE CORP.DIV: No : 148 (new) 133 (old) ZONE No : 10 (new) 9 (old)

R. Sivasekaran


OWNER'S SIGNATURE
S. V. S.

LICENSED SURVEYOR L.S. No : 306 / 95-96


SHEET No : 1/2

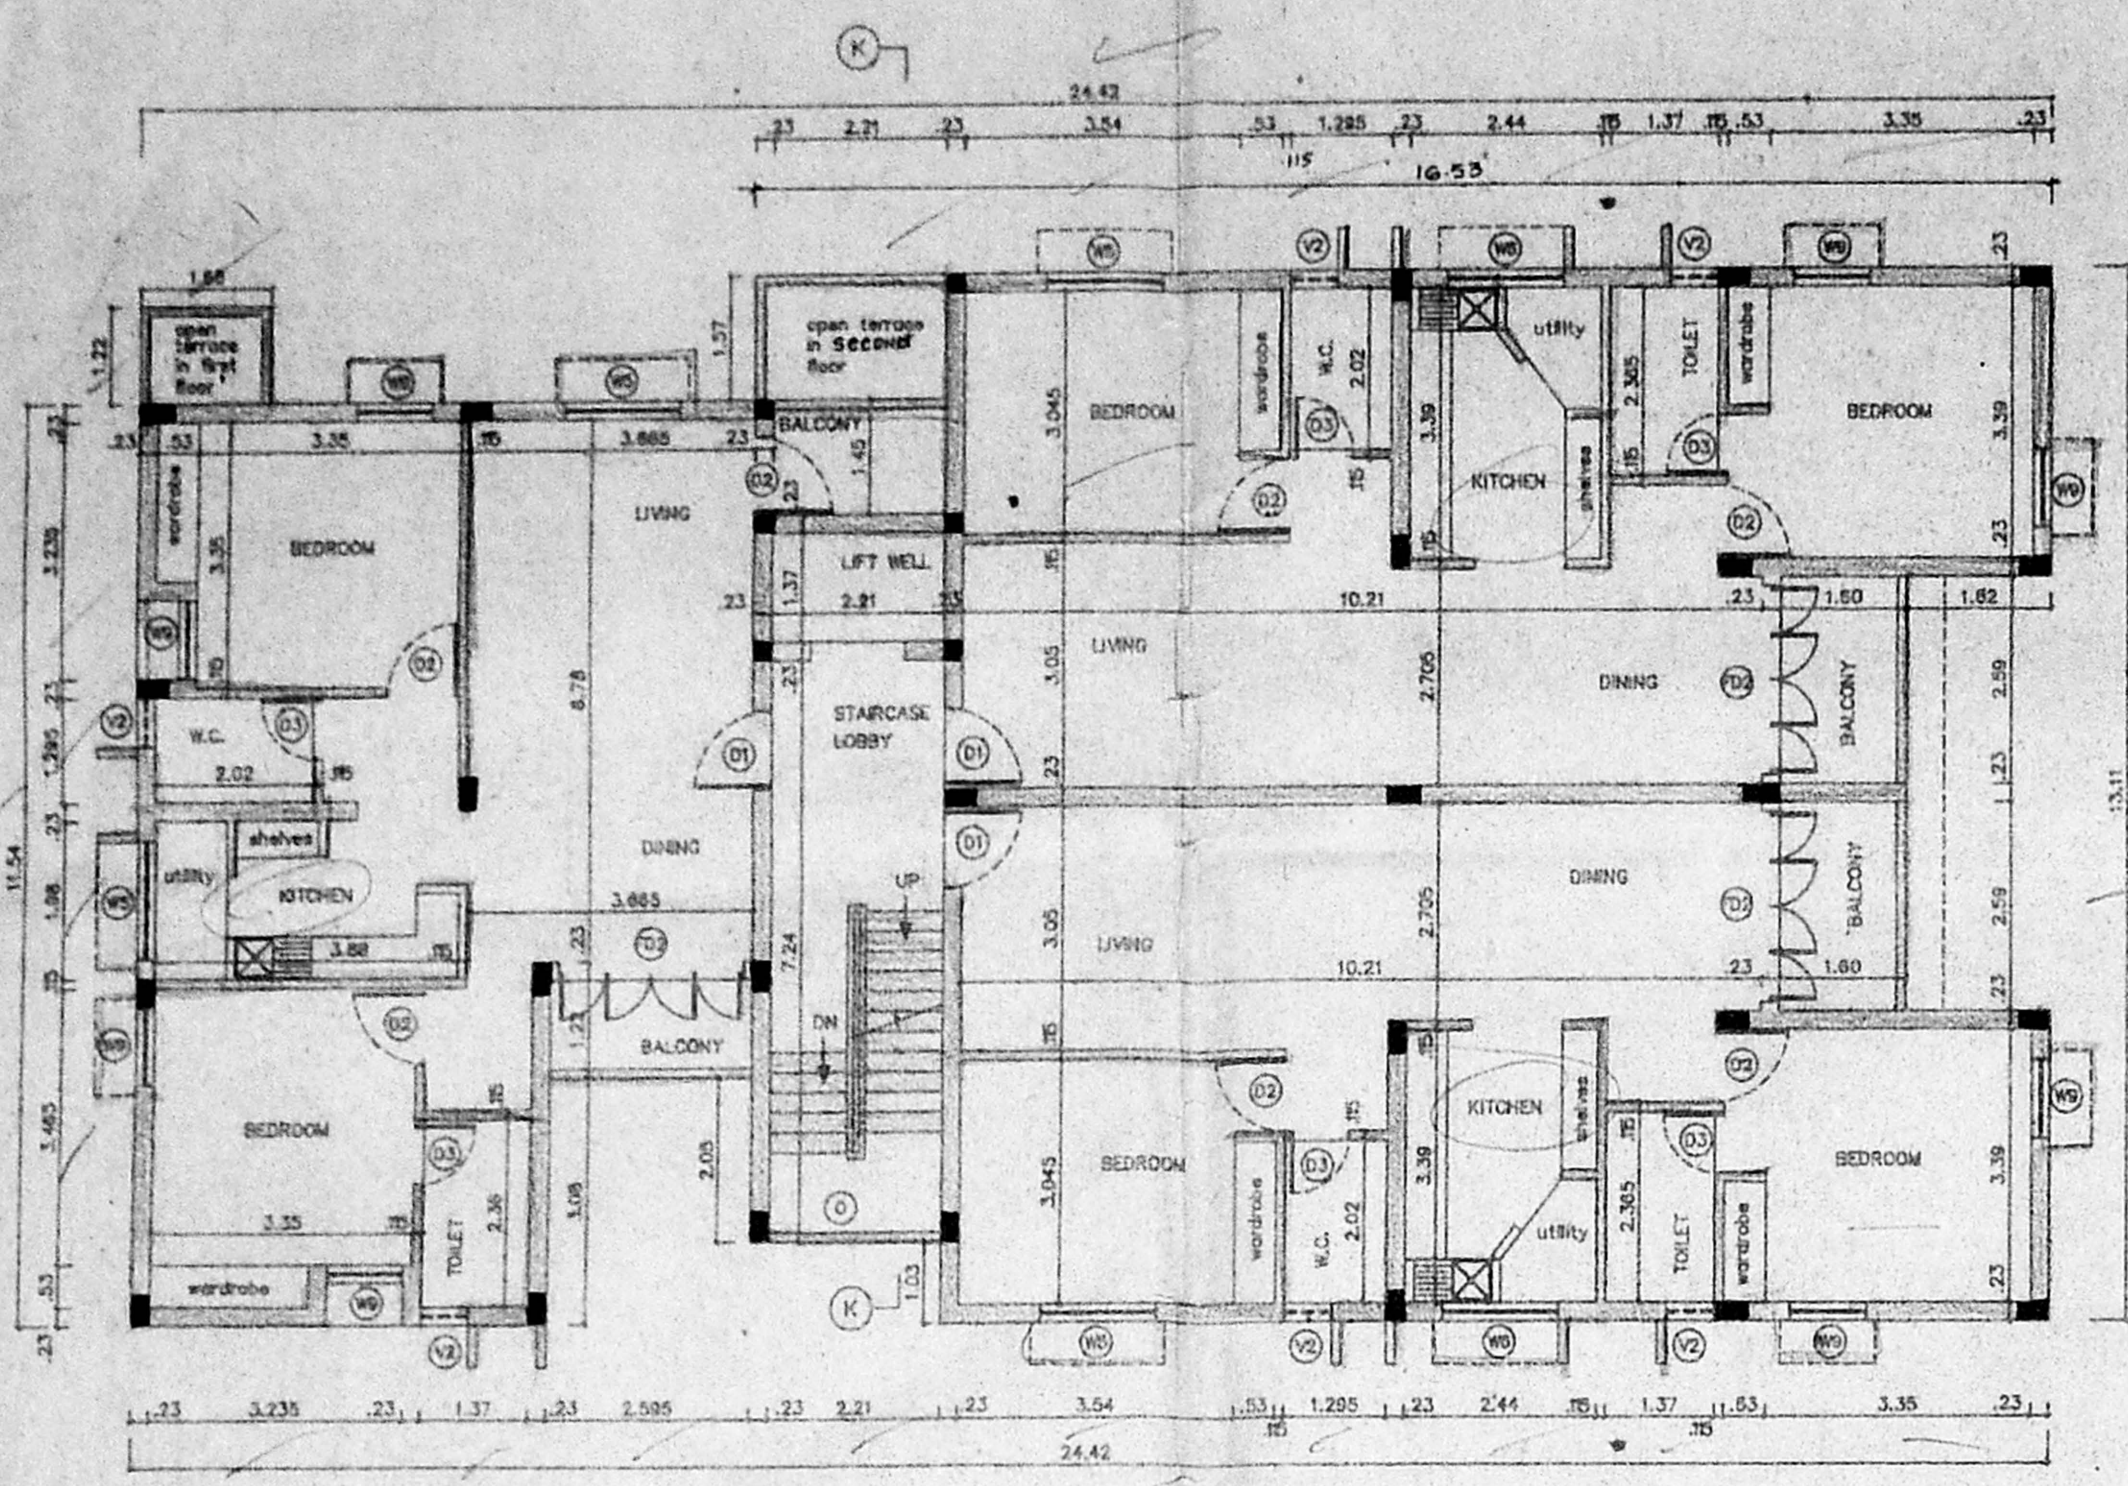

SECOND & THIRD FLOOR PLAN

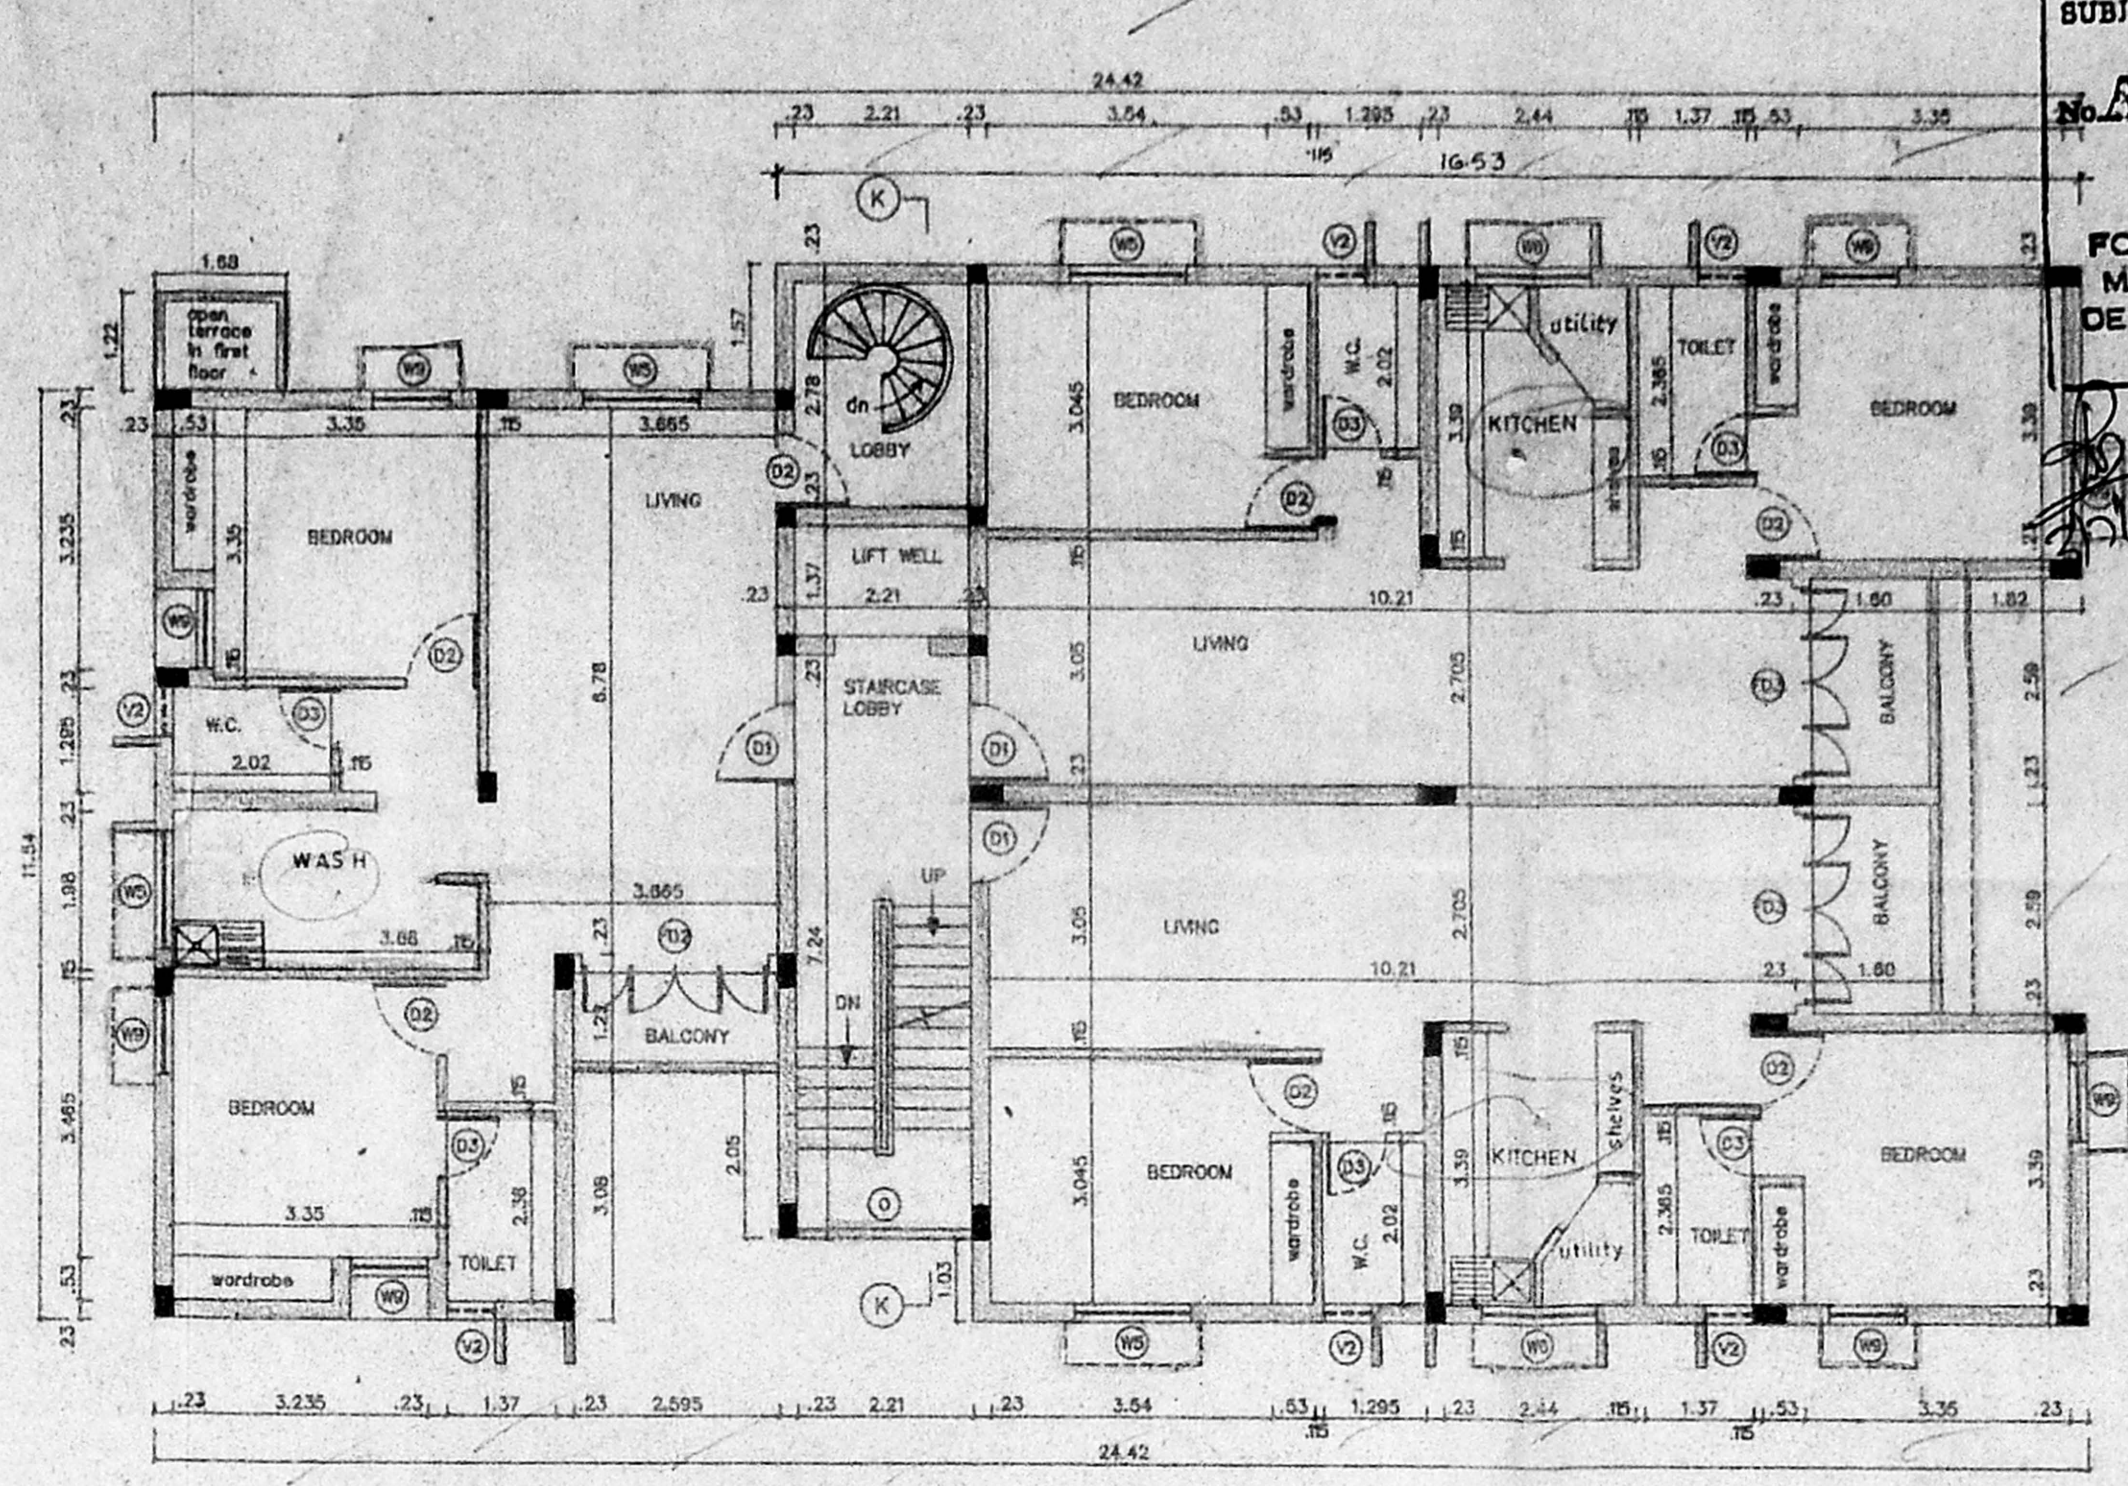

FIRST FLOOR PLAN

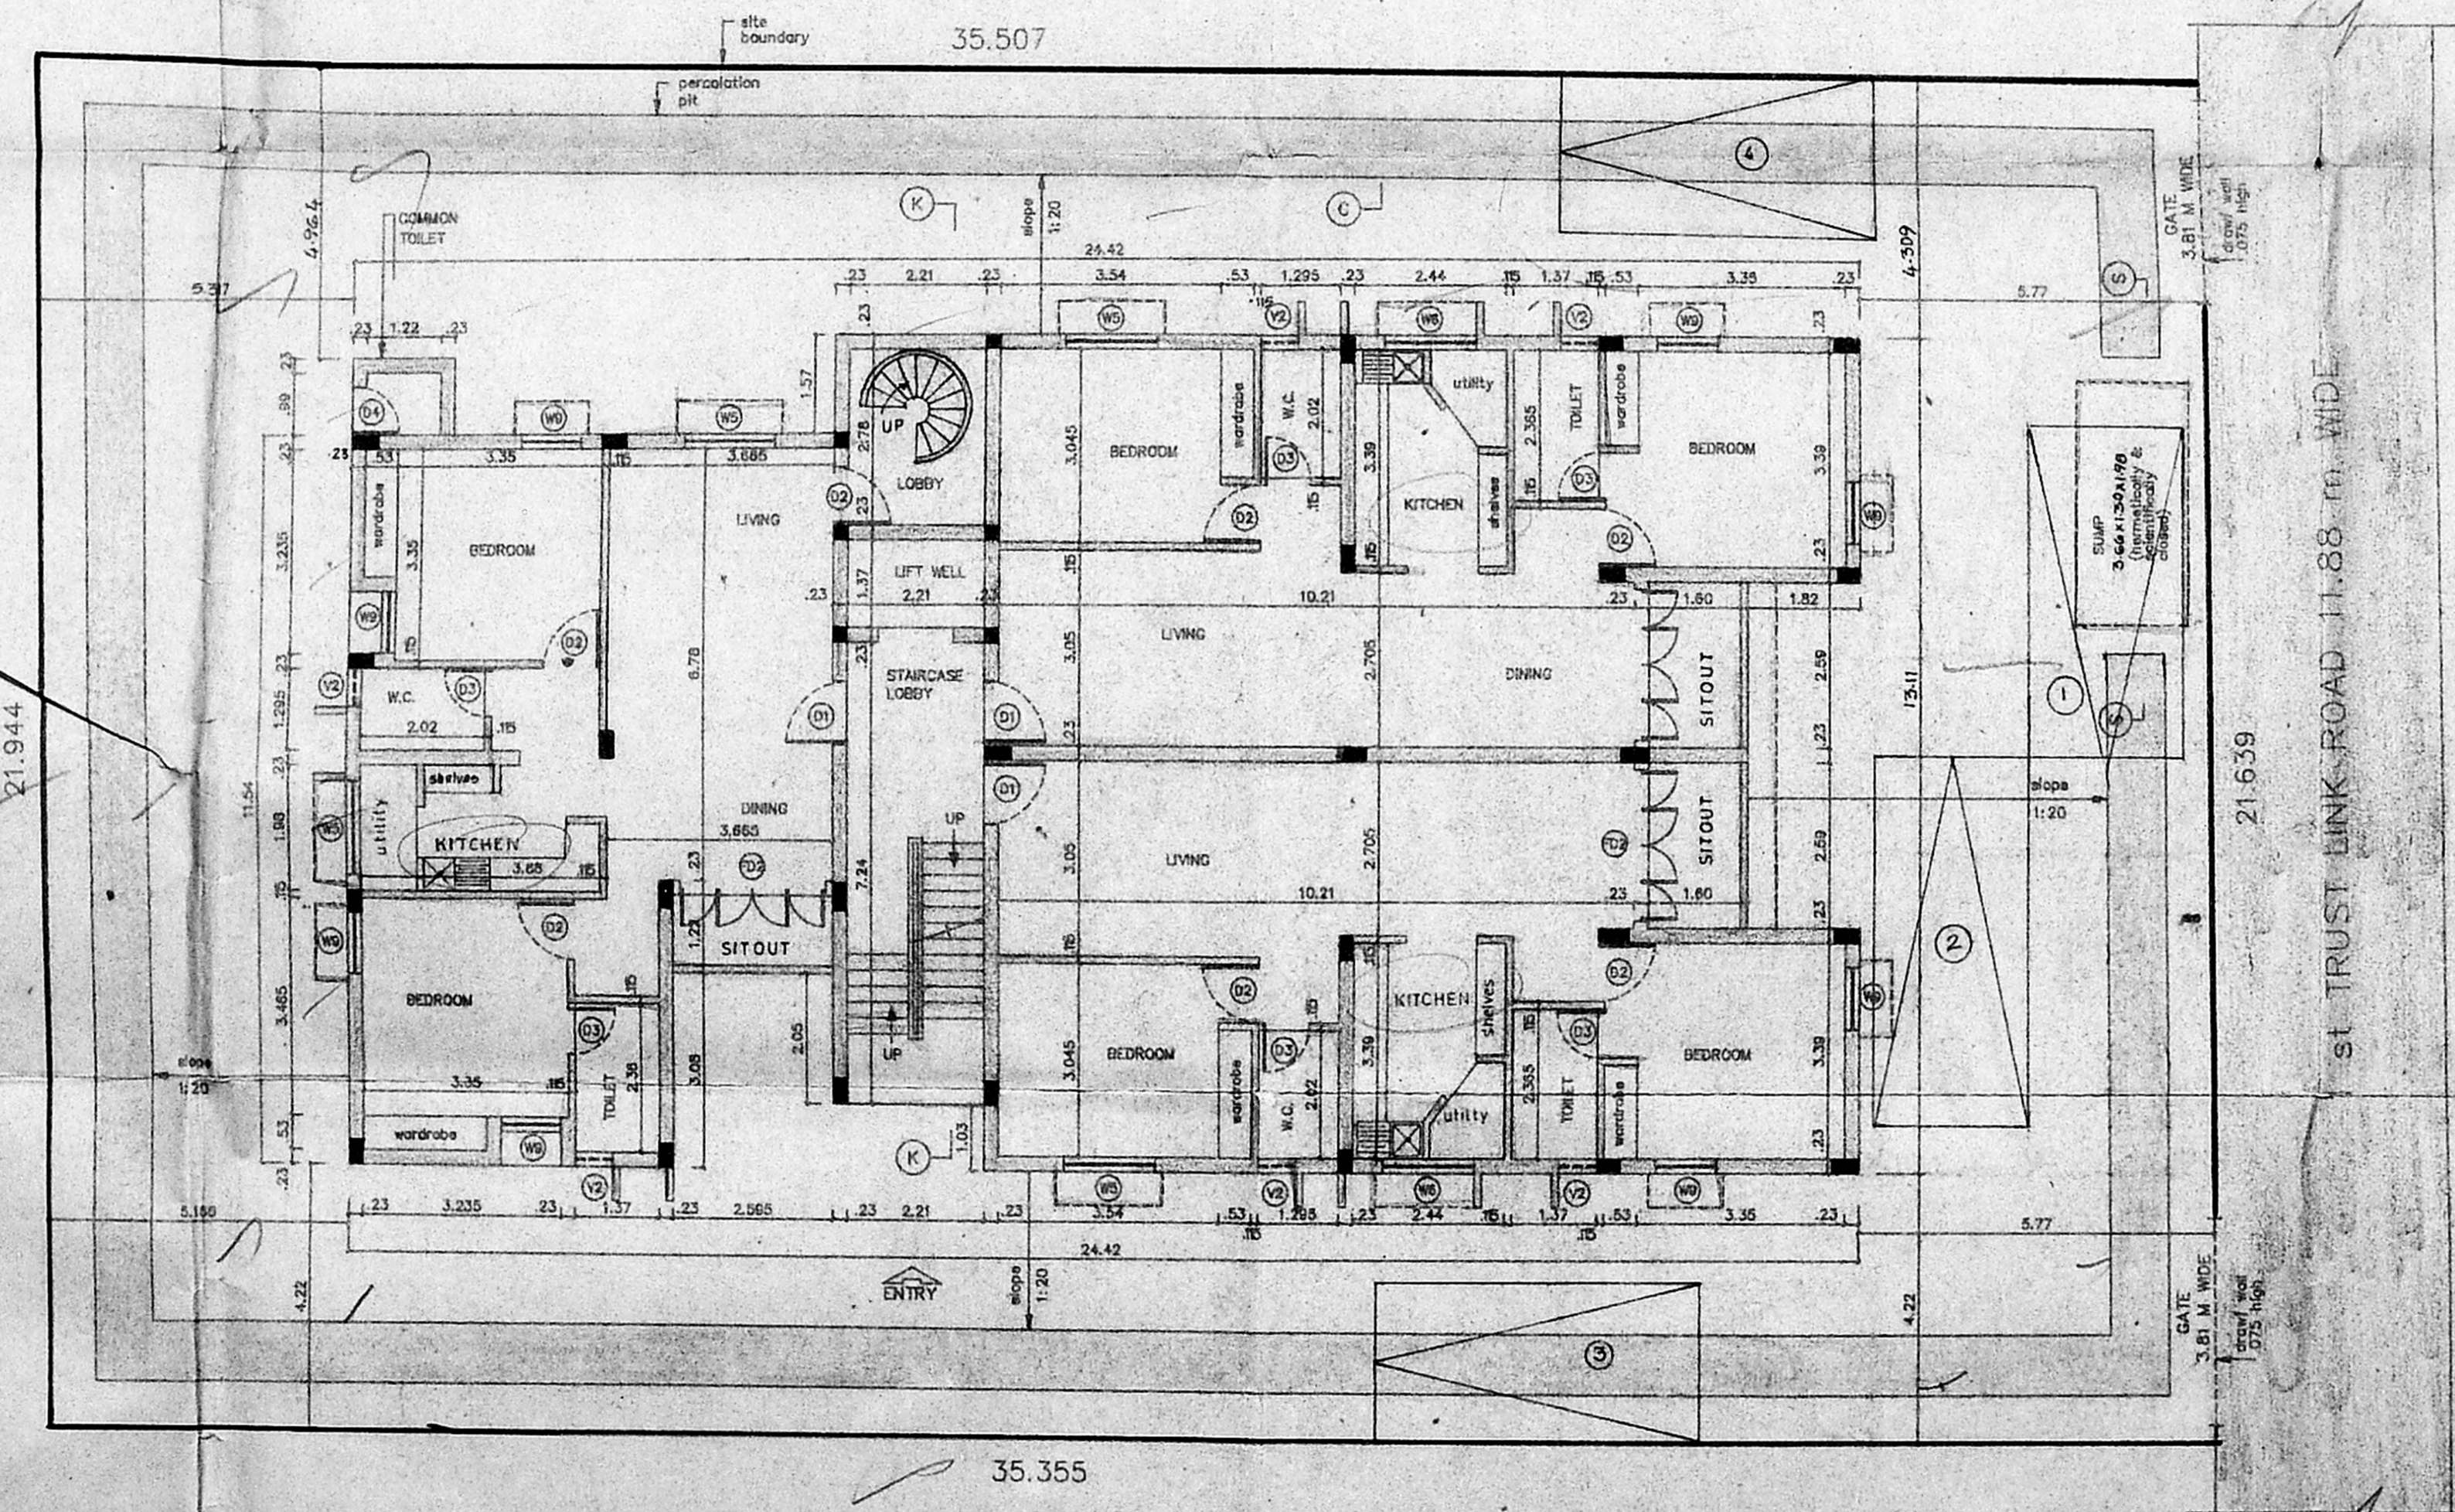

SITE CUM GROUND FLOOR PLAN

11.88 m. WIDE
ST TRUST LINK ROAD

21.944

21.539

35.507

35.355

B/29528/263/B/B/96

O/C

Planning Permit No. _____
APPROVED
 SUBJECT TO THE CONDITIONS IN THIS OFFICE LETTER.
 No. B2/3077/84 Date: 7.2.76
 4.
 FOR MEMBER SECRETARY
 MADRAS METROPOLITAN DEVELOPMENT AUTHORITY
 MADRAS - 600 028

LEGEND

CODE	SIZE	DESCRIPTION
02	0.91 x 2.18	COUNTRY WOOD FRAMED FLUSH DOOR
V1	0.910 x 0.680	STEEL GLASS WINDOW
0	2.21 x 1.37	OPENING

WMA B/PP NO. 2/2
 C.No. B2/3077/84
 P.P. I
 P.P. II

SPECIFICATION

SL.NO	DESCRIPTION
1.	P.C.C. 1:4:8 IN FOUNDATION
2.	SAND FILLING IN FOUNDATION
3.	BRICK WORK IN C.M. 1:6
4.	R.C.C. WORK FOR SLABS, LINTELS & BEAMS Etc.
5.	PLASTERING IN C.M. 1:5 EXTERNAL & 1:4 INTERNAL
6.	MOSAIC TILED FLOORING.
7.	WEATHERING COURSE OF BRICK JELLY LIME CONC.

COLOUR INDEX

PROPOSED CONSTRUCTION	BOUNDARY OF SITE	ROAD

R.No	DATE	REVISIONS	INITIAL

1:47 100 M	14-02-75	1:100	a	COMP	CORST/848	June	
DRG No:	DATE	SCALE	REV	FILE	DRN. BY	CHKD.	

PROPOSED CONSTRUCTION OF FLATS
 AT DOOR No : 8,
 1st TRUST LINK ROAD,
 MANDAVELIPAKKAM,
 MADRAS - 600 028,
 PLOT No : 7 (Part)
 BLOCK No : 97
 R.S. No : 4311/156 & 4311/151
 TALUK : MYLAPORE - TRIPLICANE
 CORP. DIV. No : 148 (new) 133 (old)
 ZONE No : 10 (new) 9 (old)

Rishwaney


OWNER'S SIGNATURE

MR. SUBRAMANIAN
 Civil Engineer
 Licensed Surveyor Class 1


LICENSED SURVEYOR L.S. No : 306/95-96

N


 SHEET No : 2/2

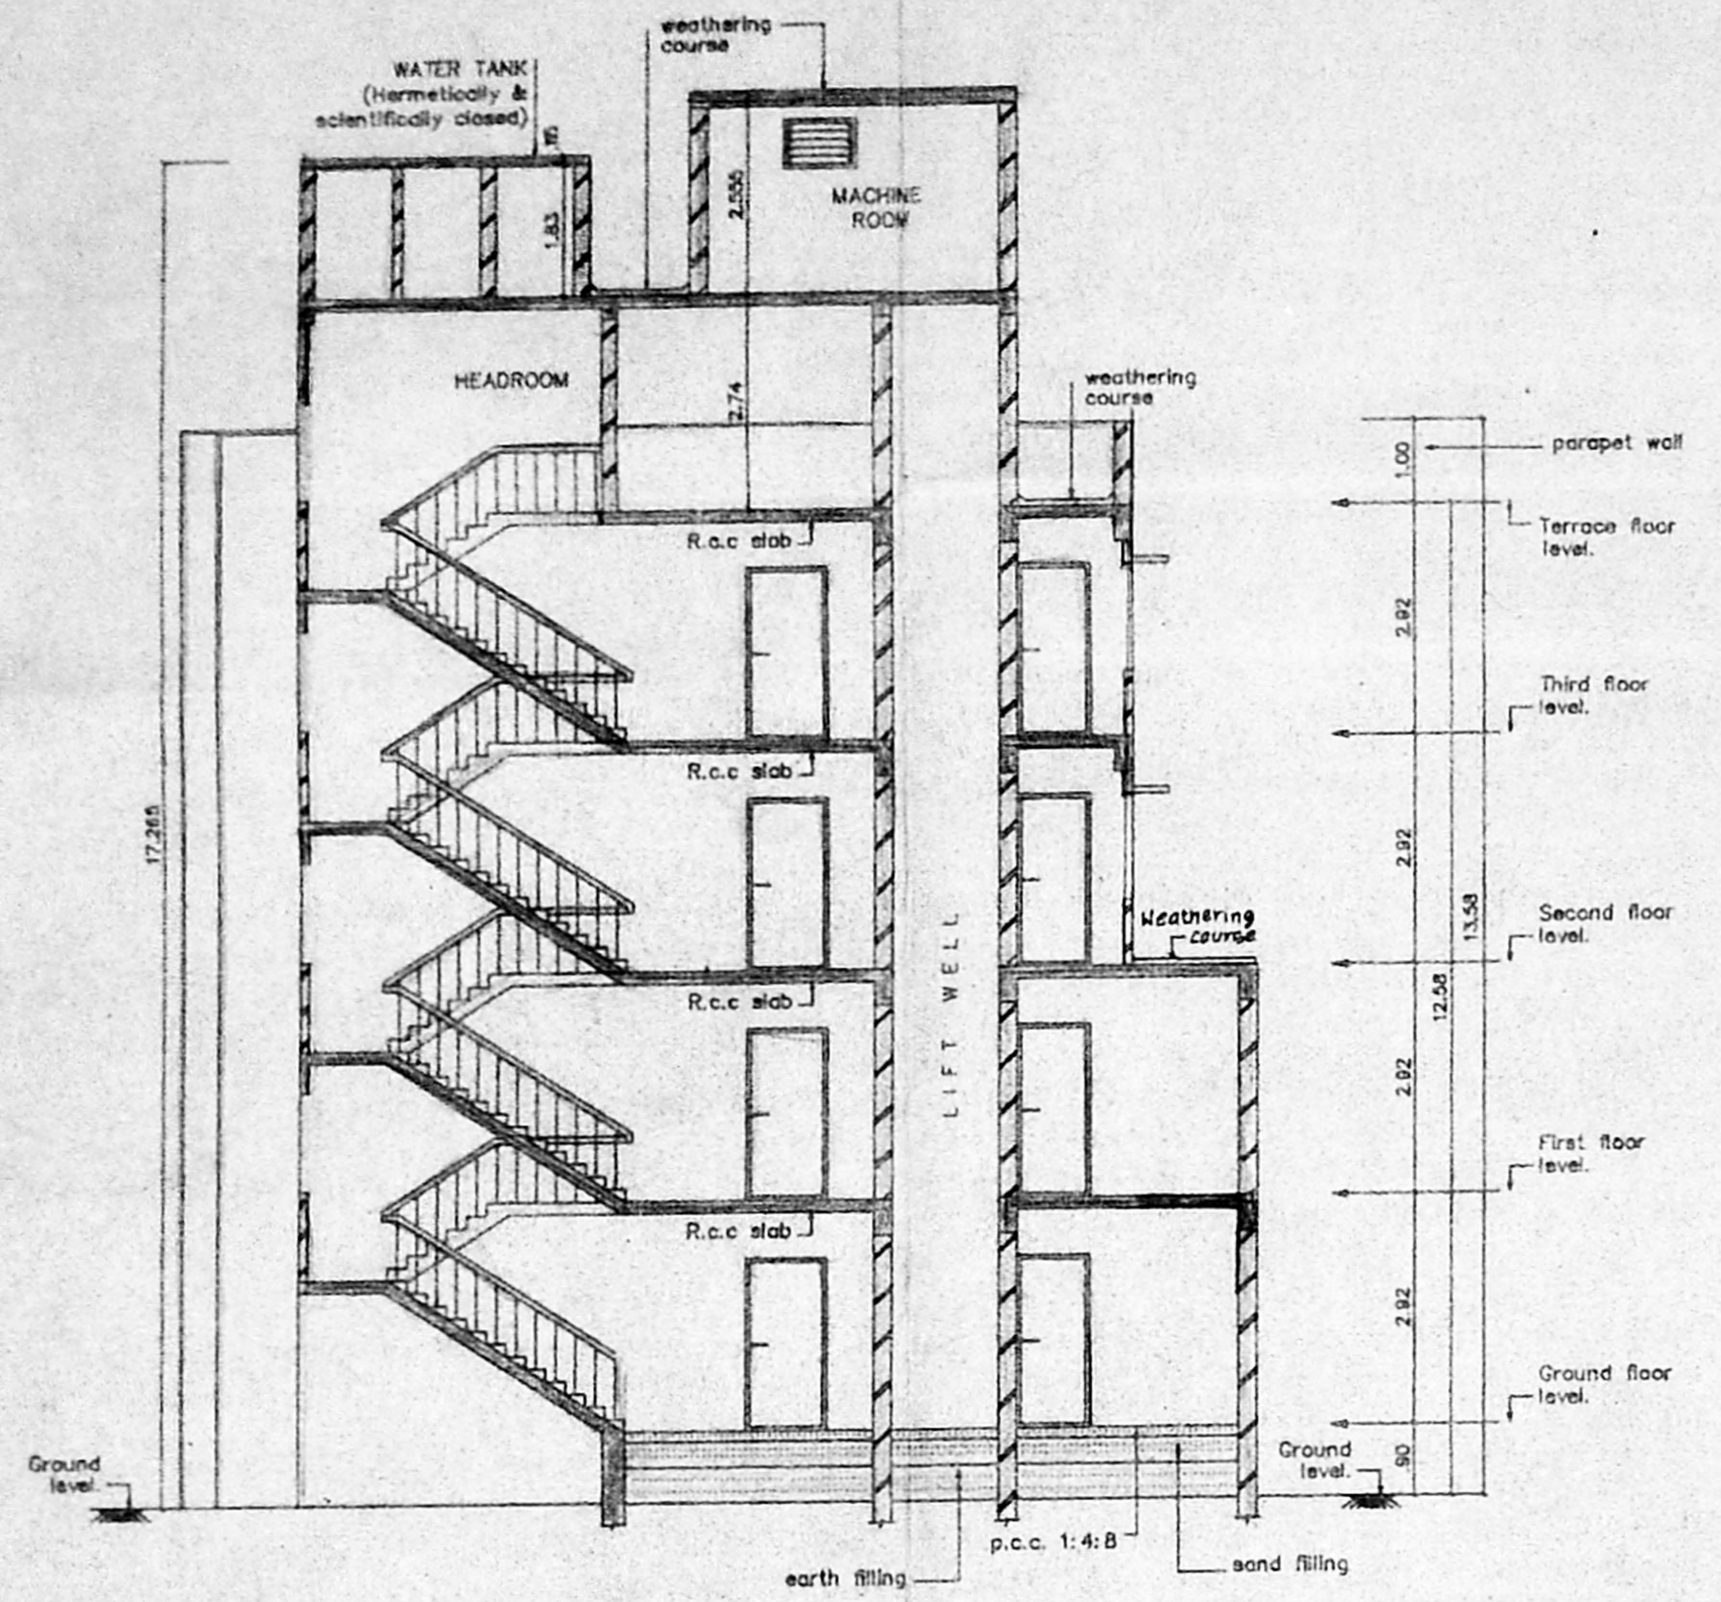


SECTION - KK

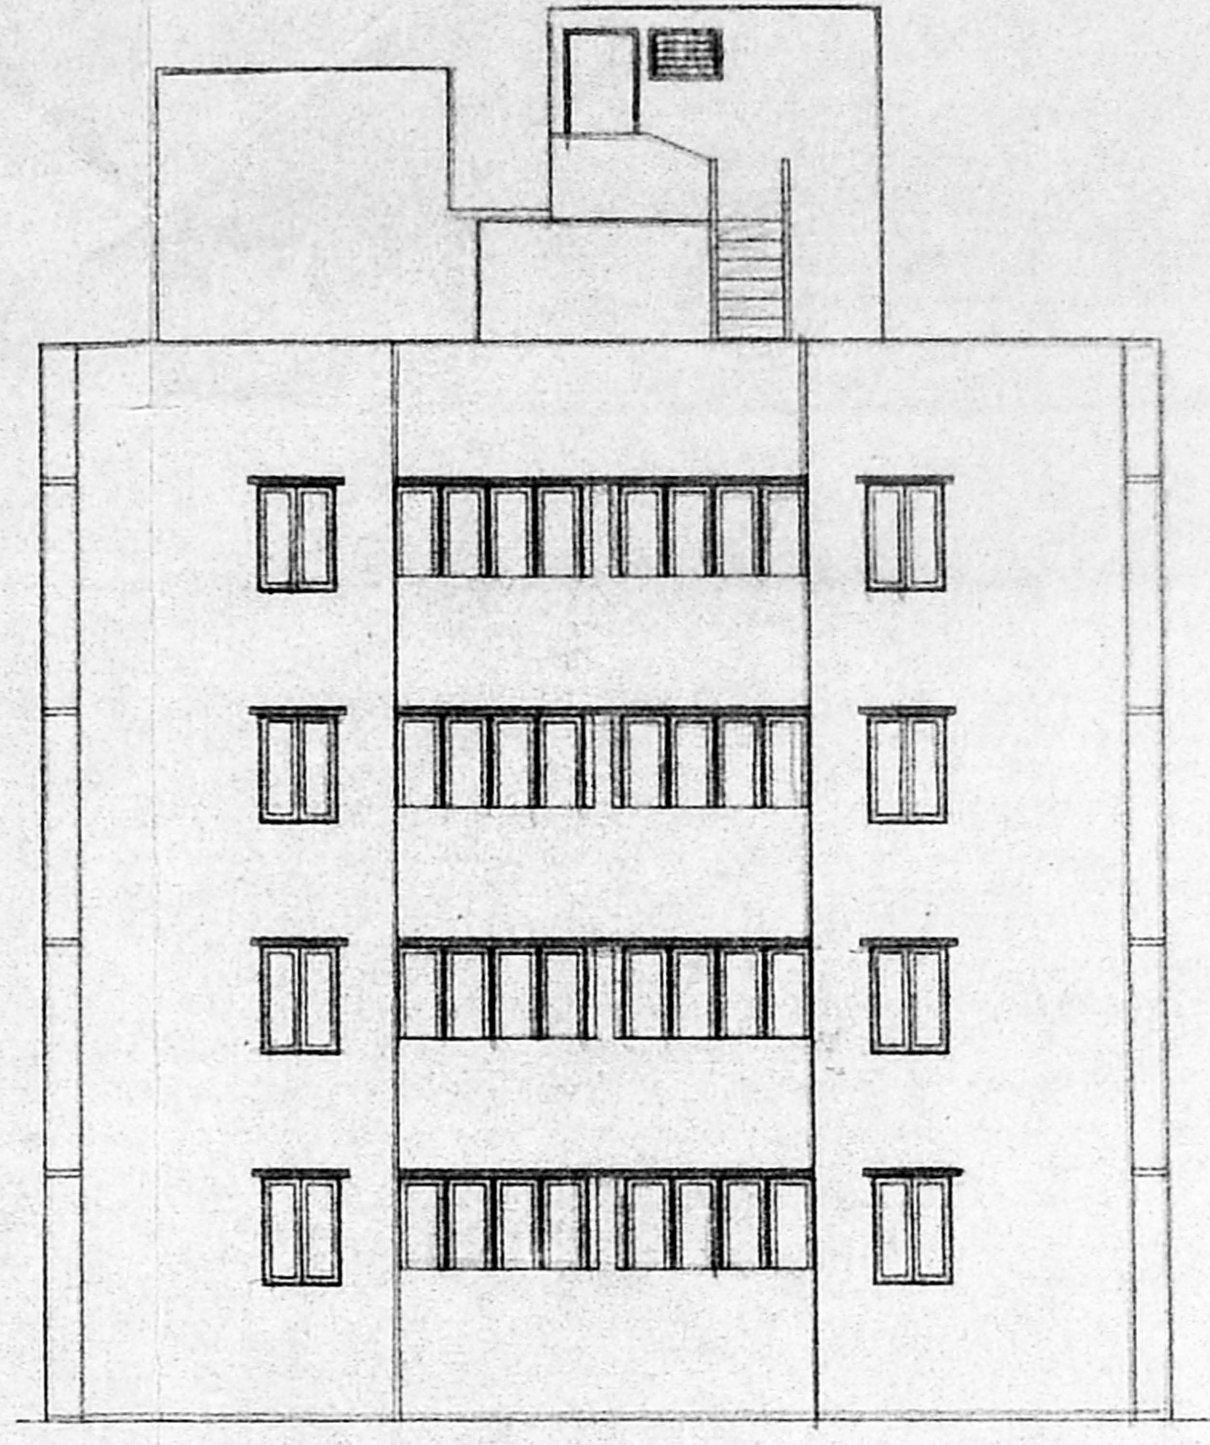


FRONT ELEVATION

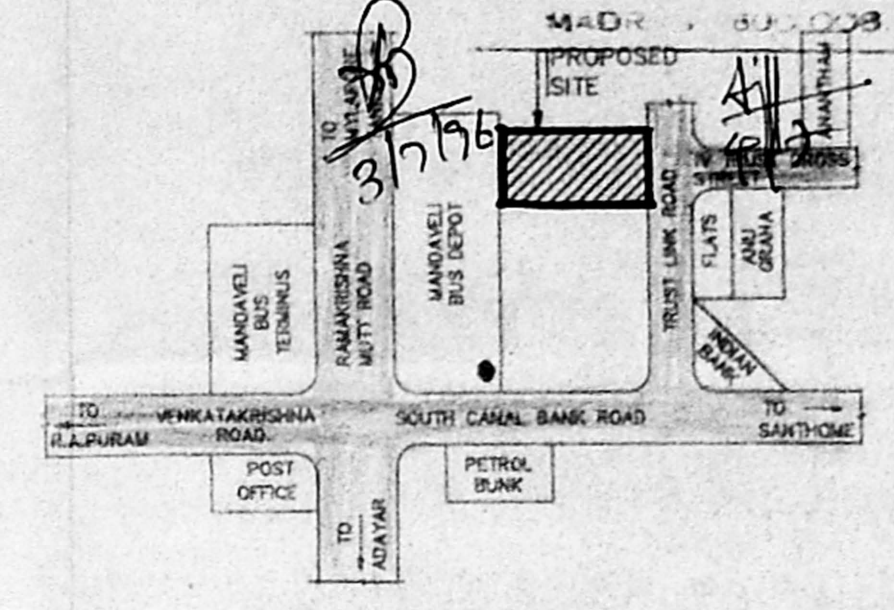


KEY PLAN (NOT TO SCALE)

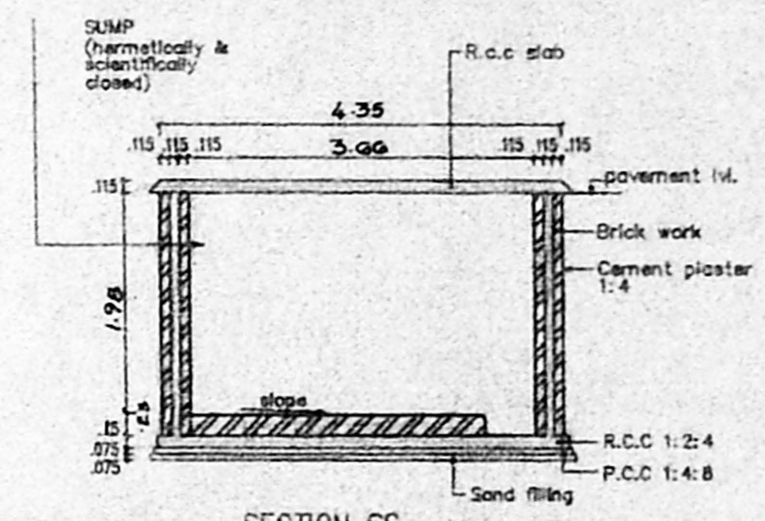


SECTION SS
SECTION OF SUMP
SCALE 1:100

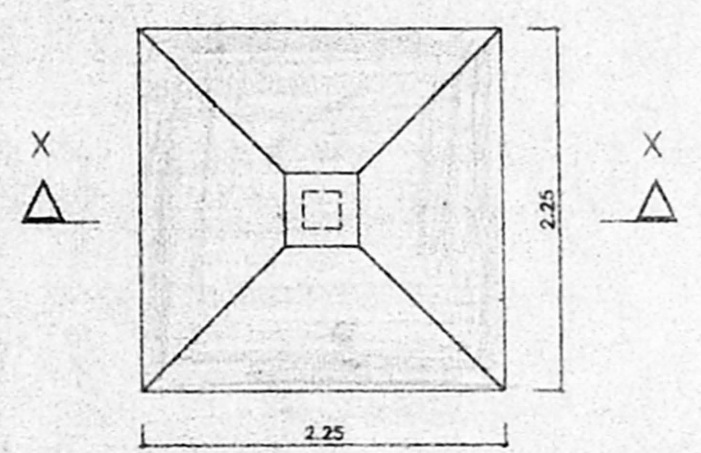


PLAN OF FOUNDATION
SCALE 1:50

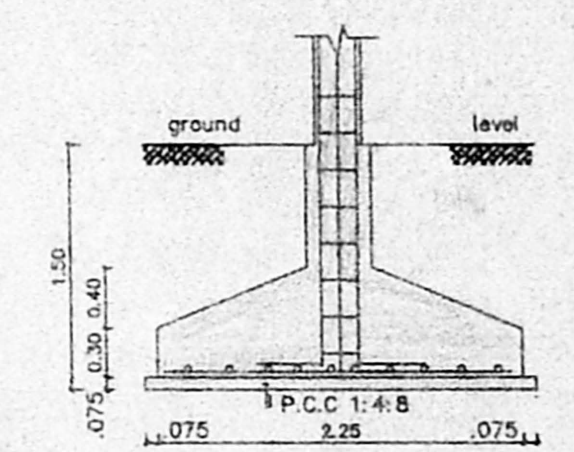


SECTION - XX

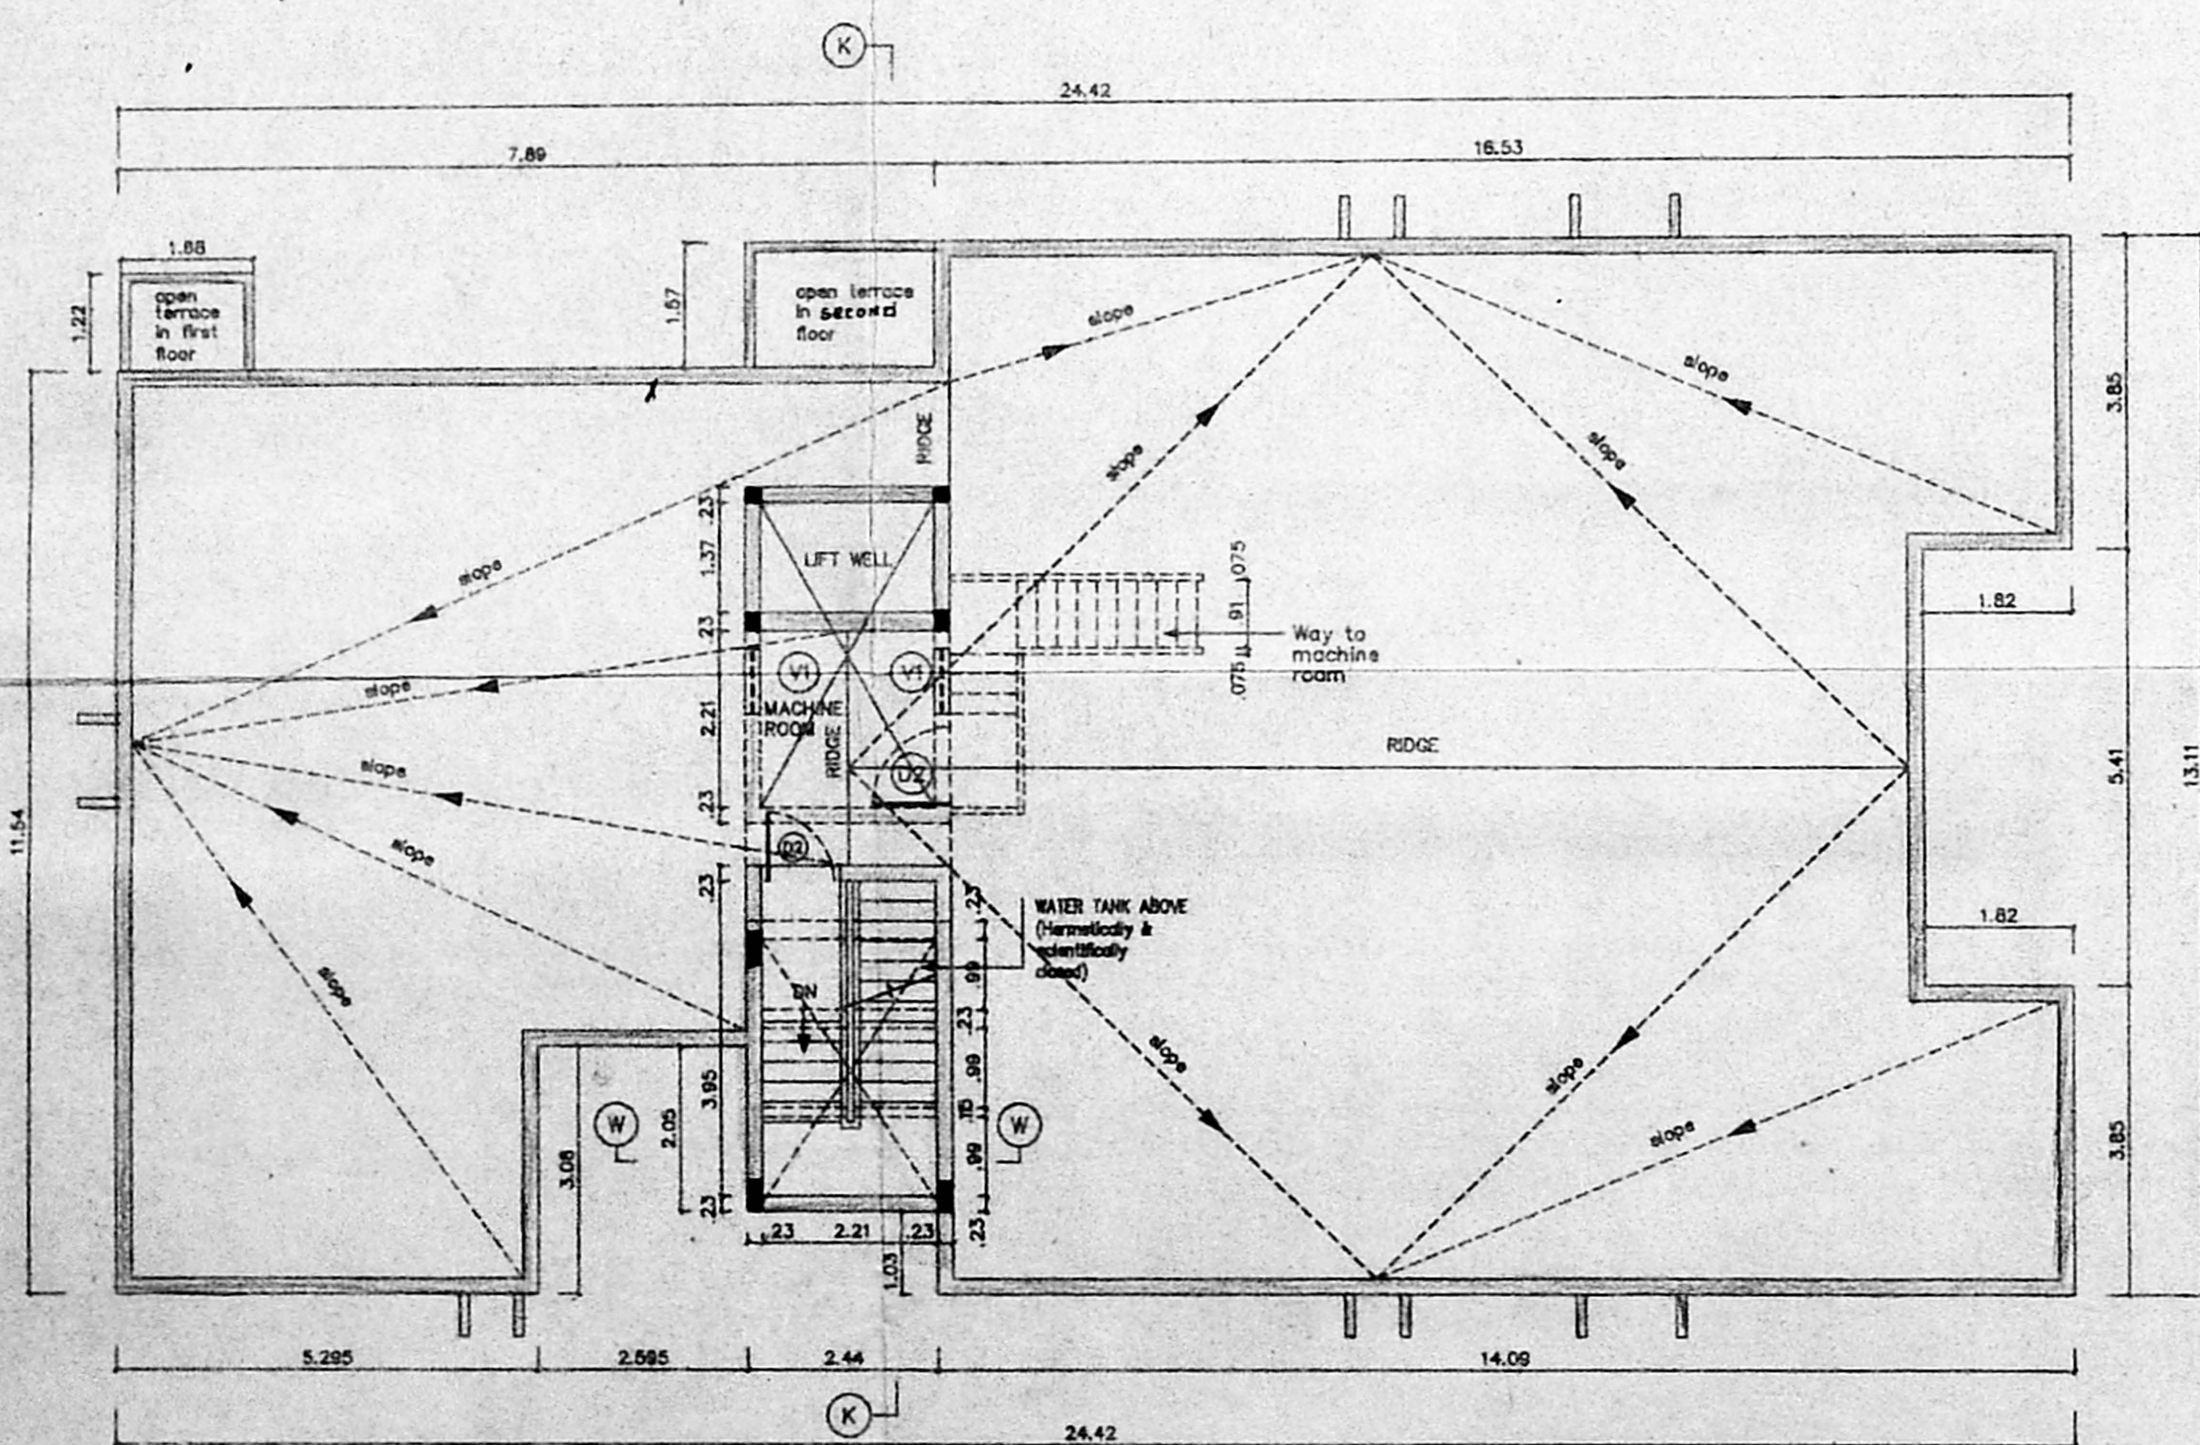

TERRACE FLOOR PLAN

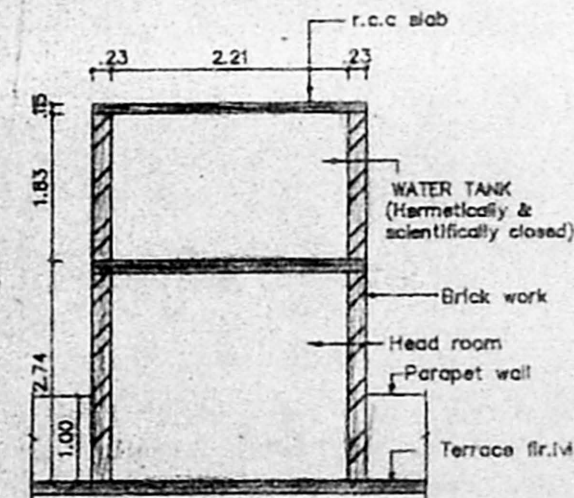

SECTION WW
SECTION OF WATER TANK
SCALE 1:100

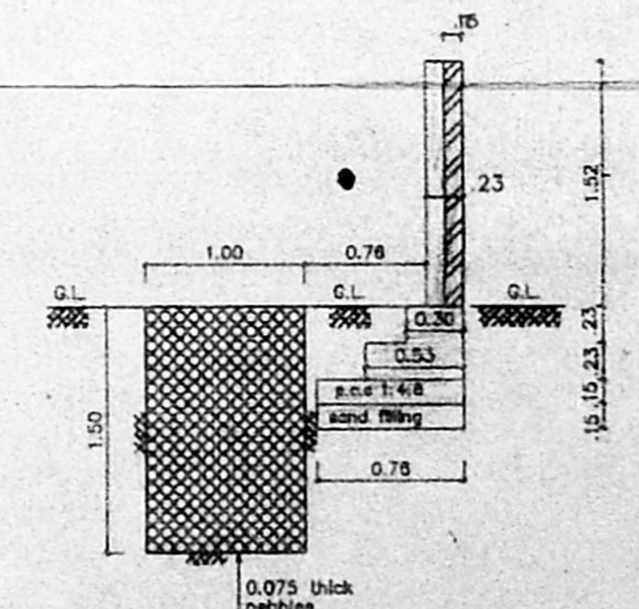

SECTION CC OF
COMPOUND WALL &
PERCOLATION PIT
SCALE 1:50