




section a-a

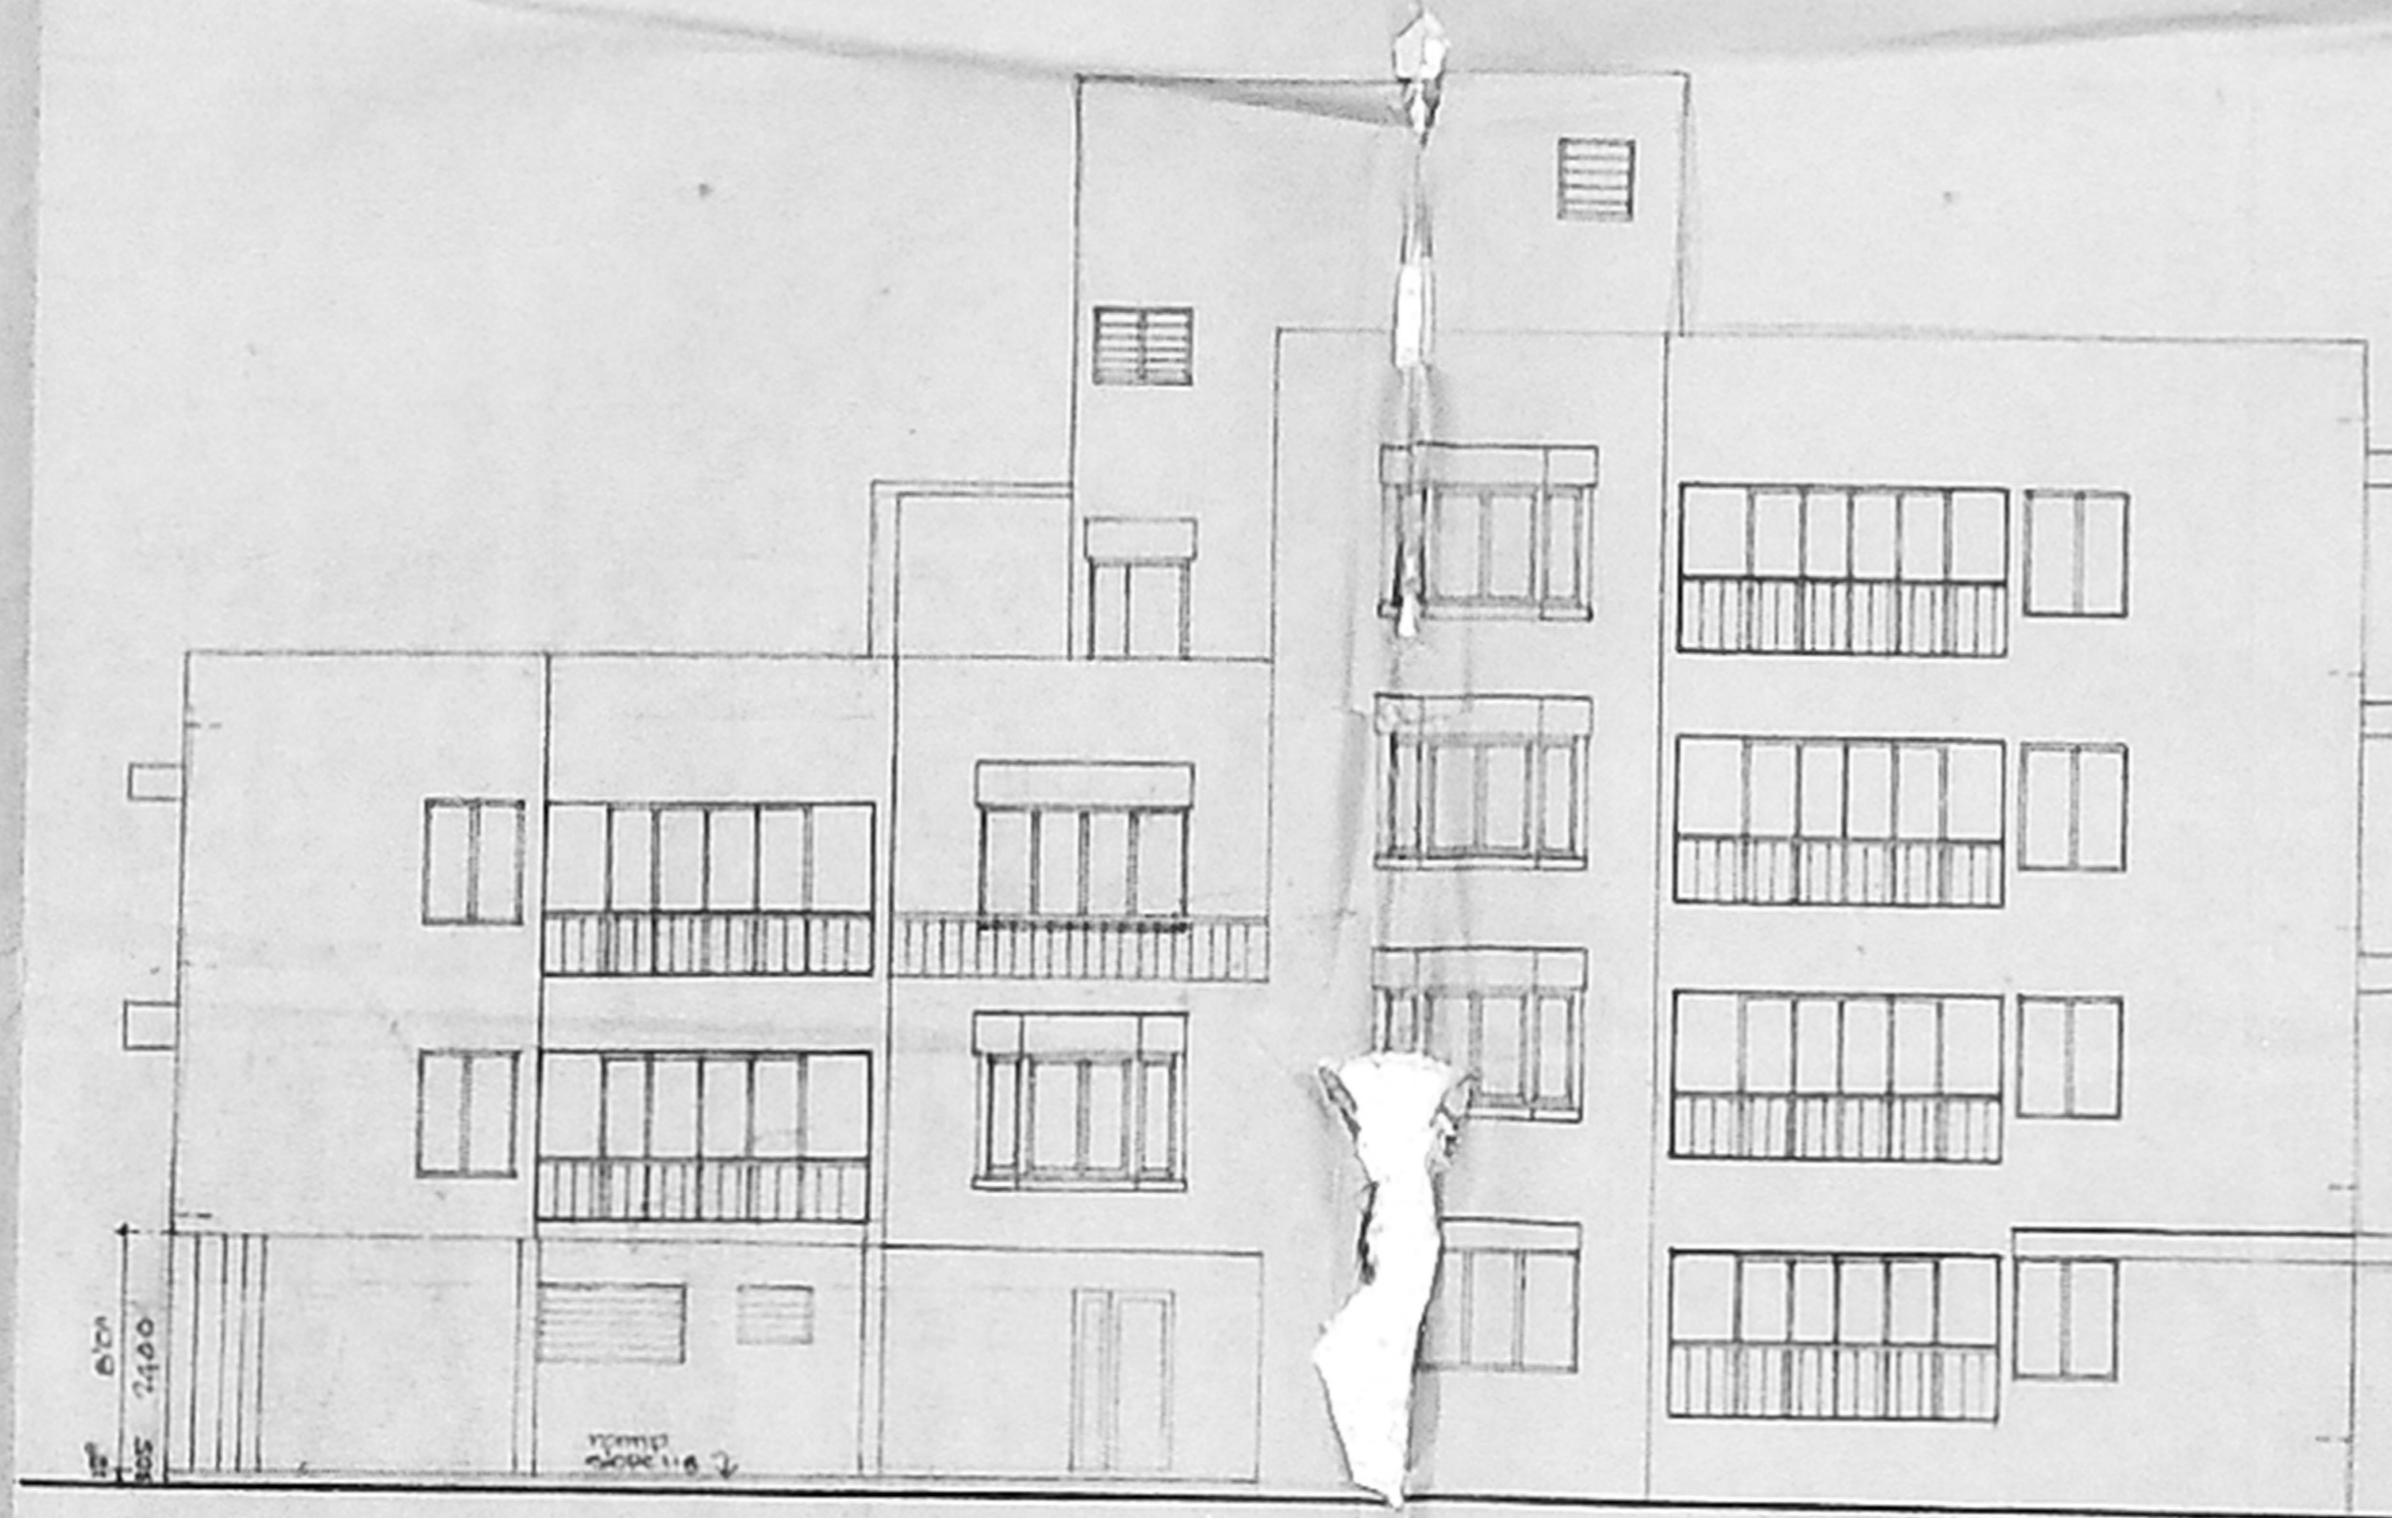


front elevation (south)

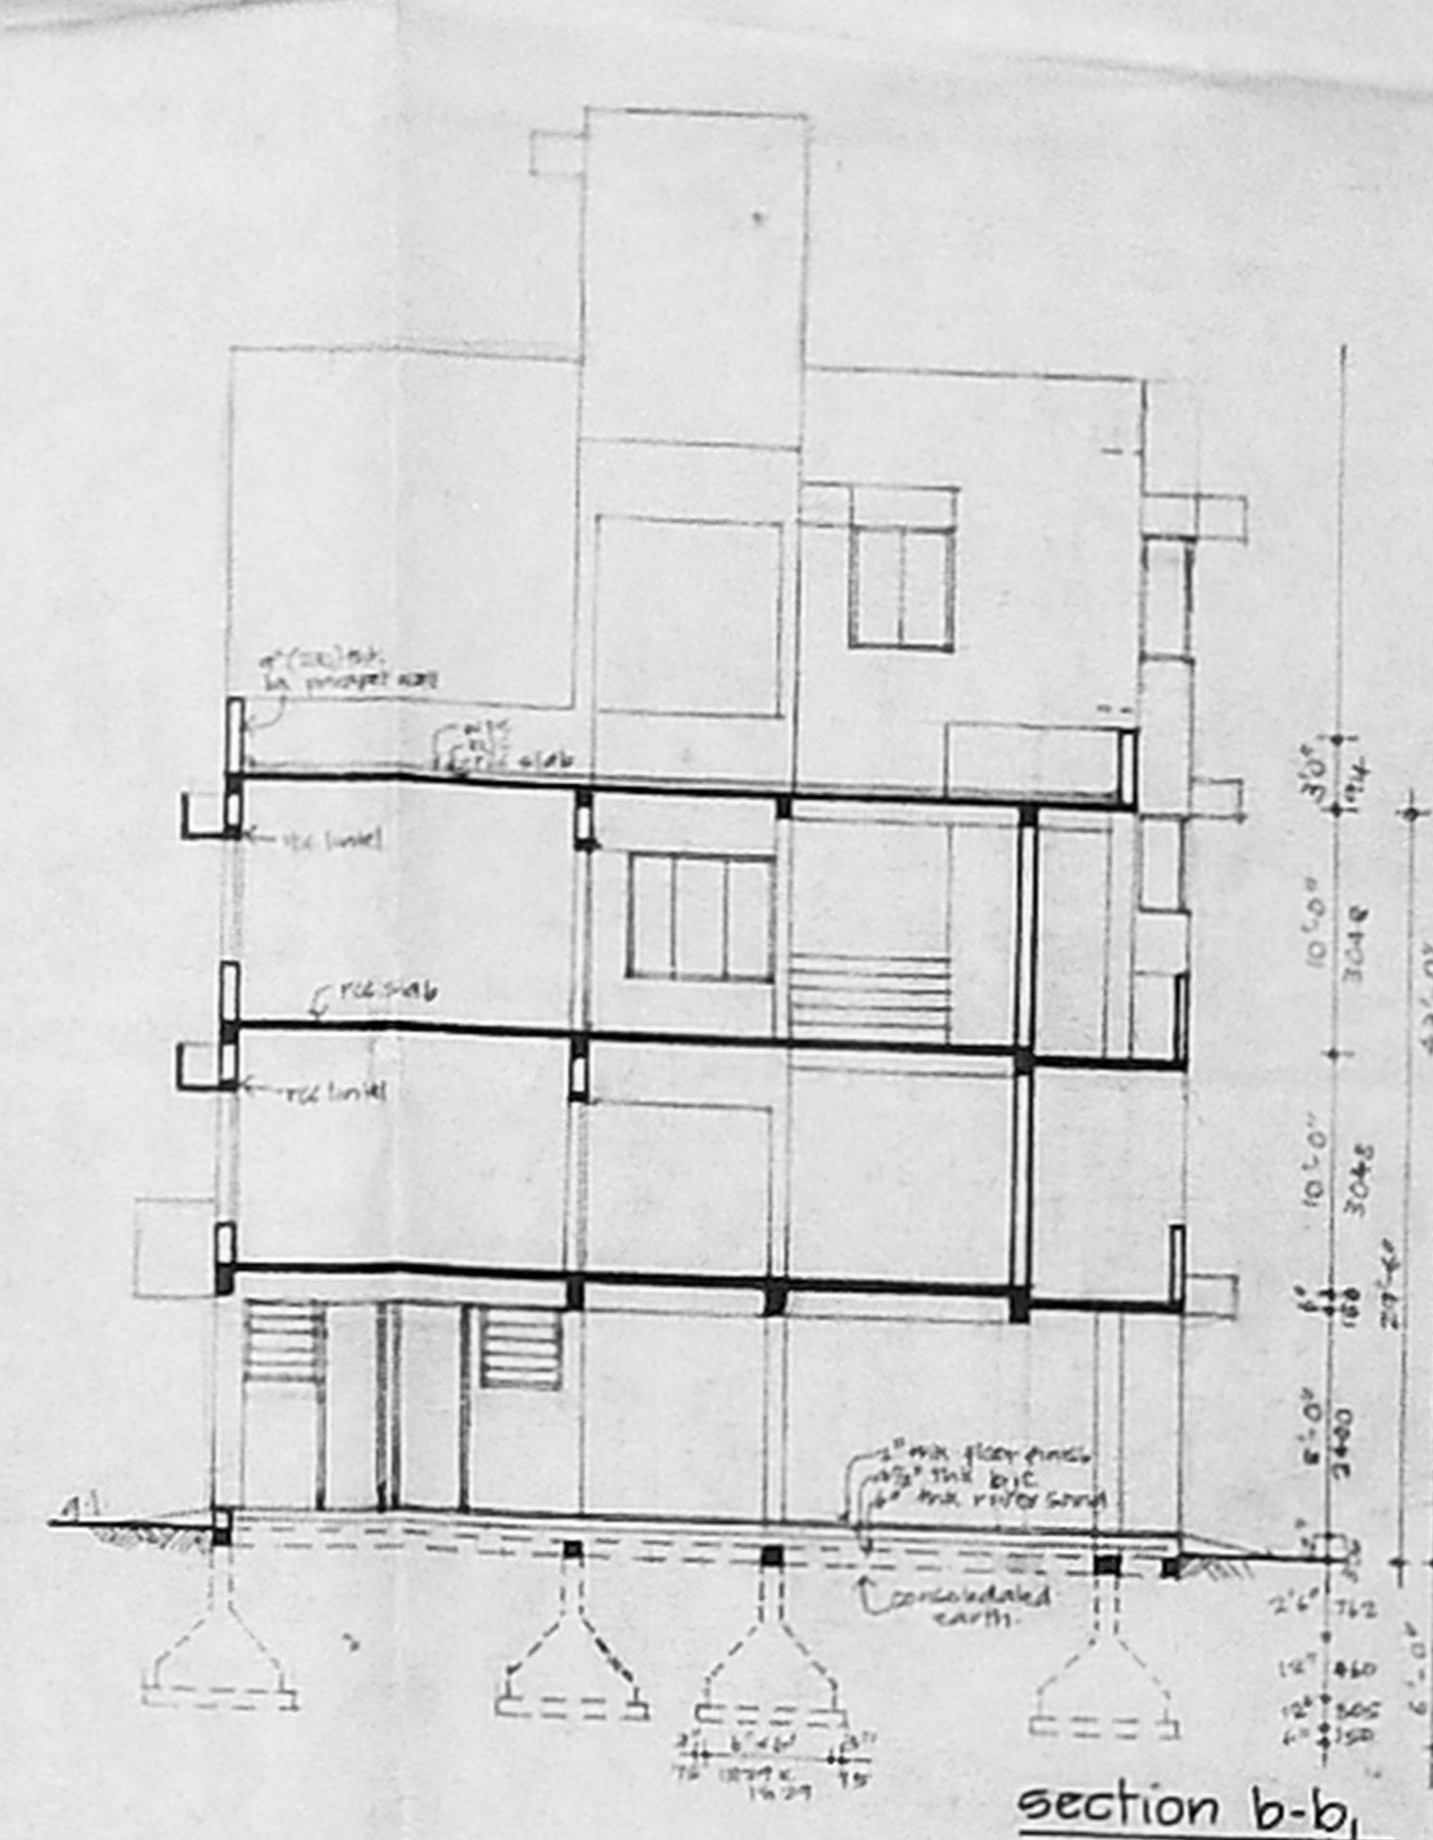


section b-b

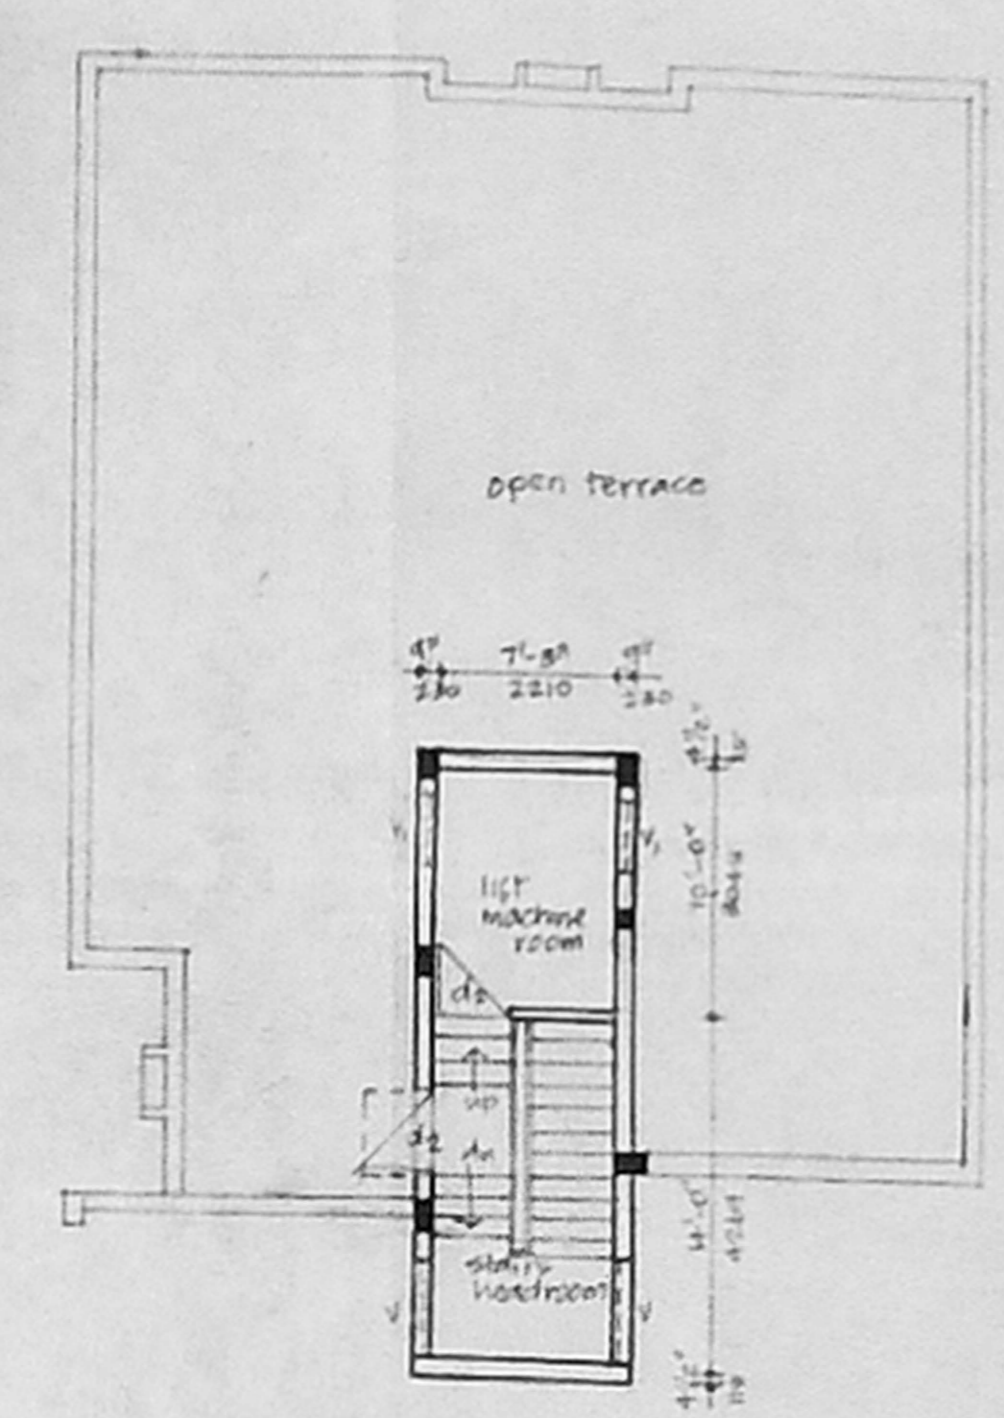


terrace floor plan

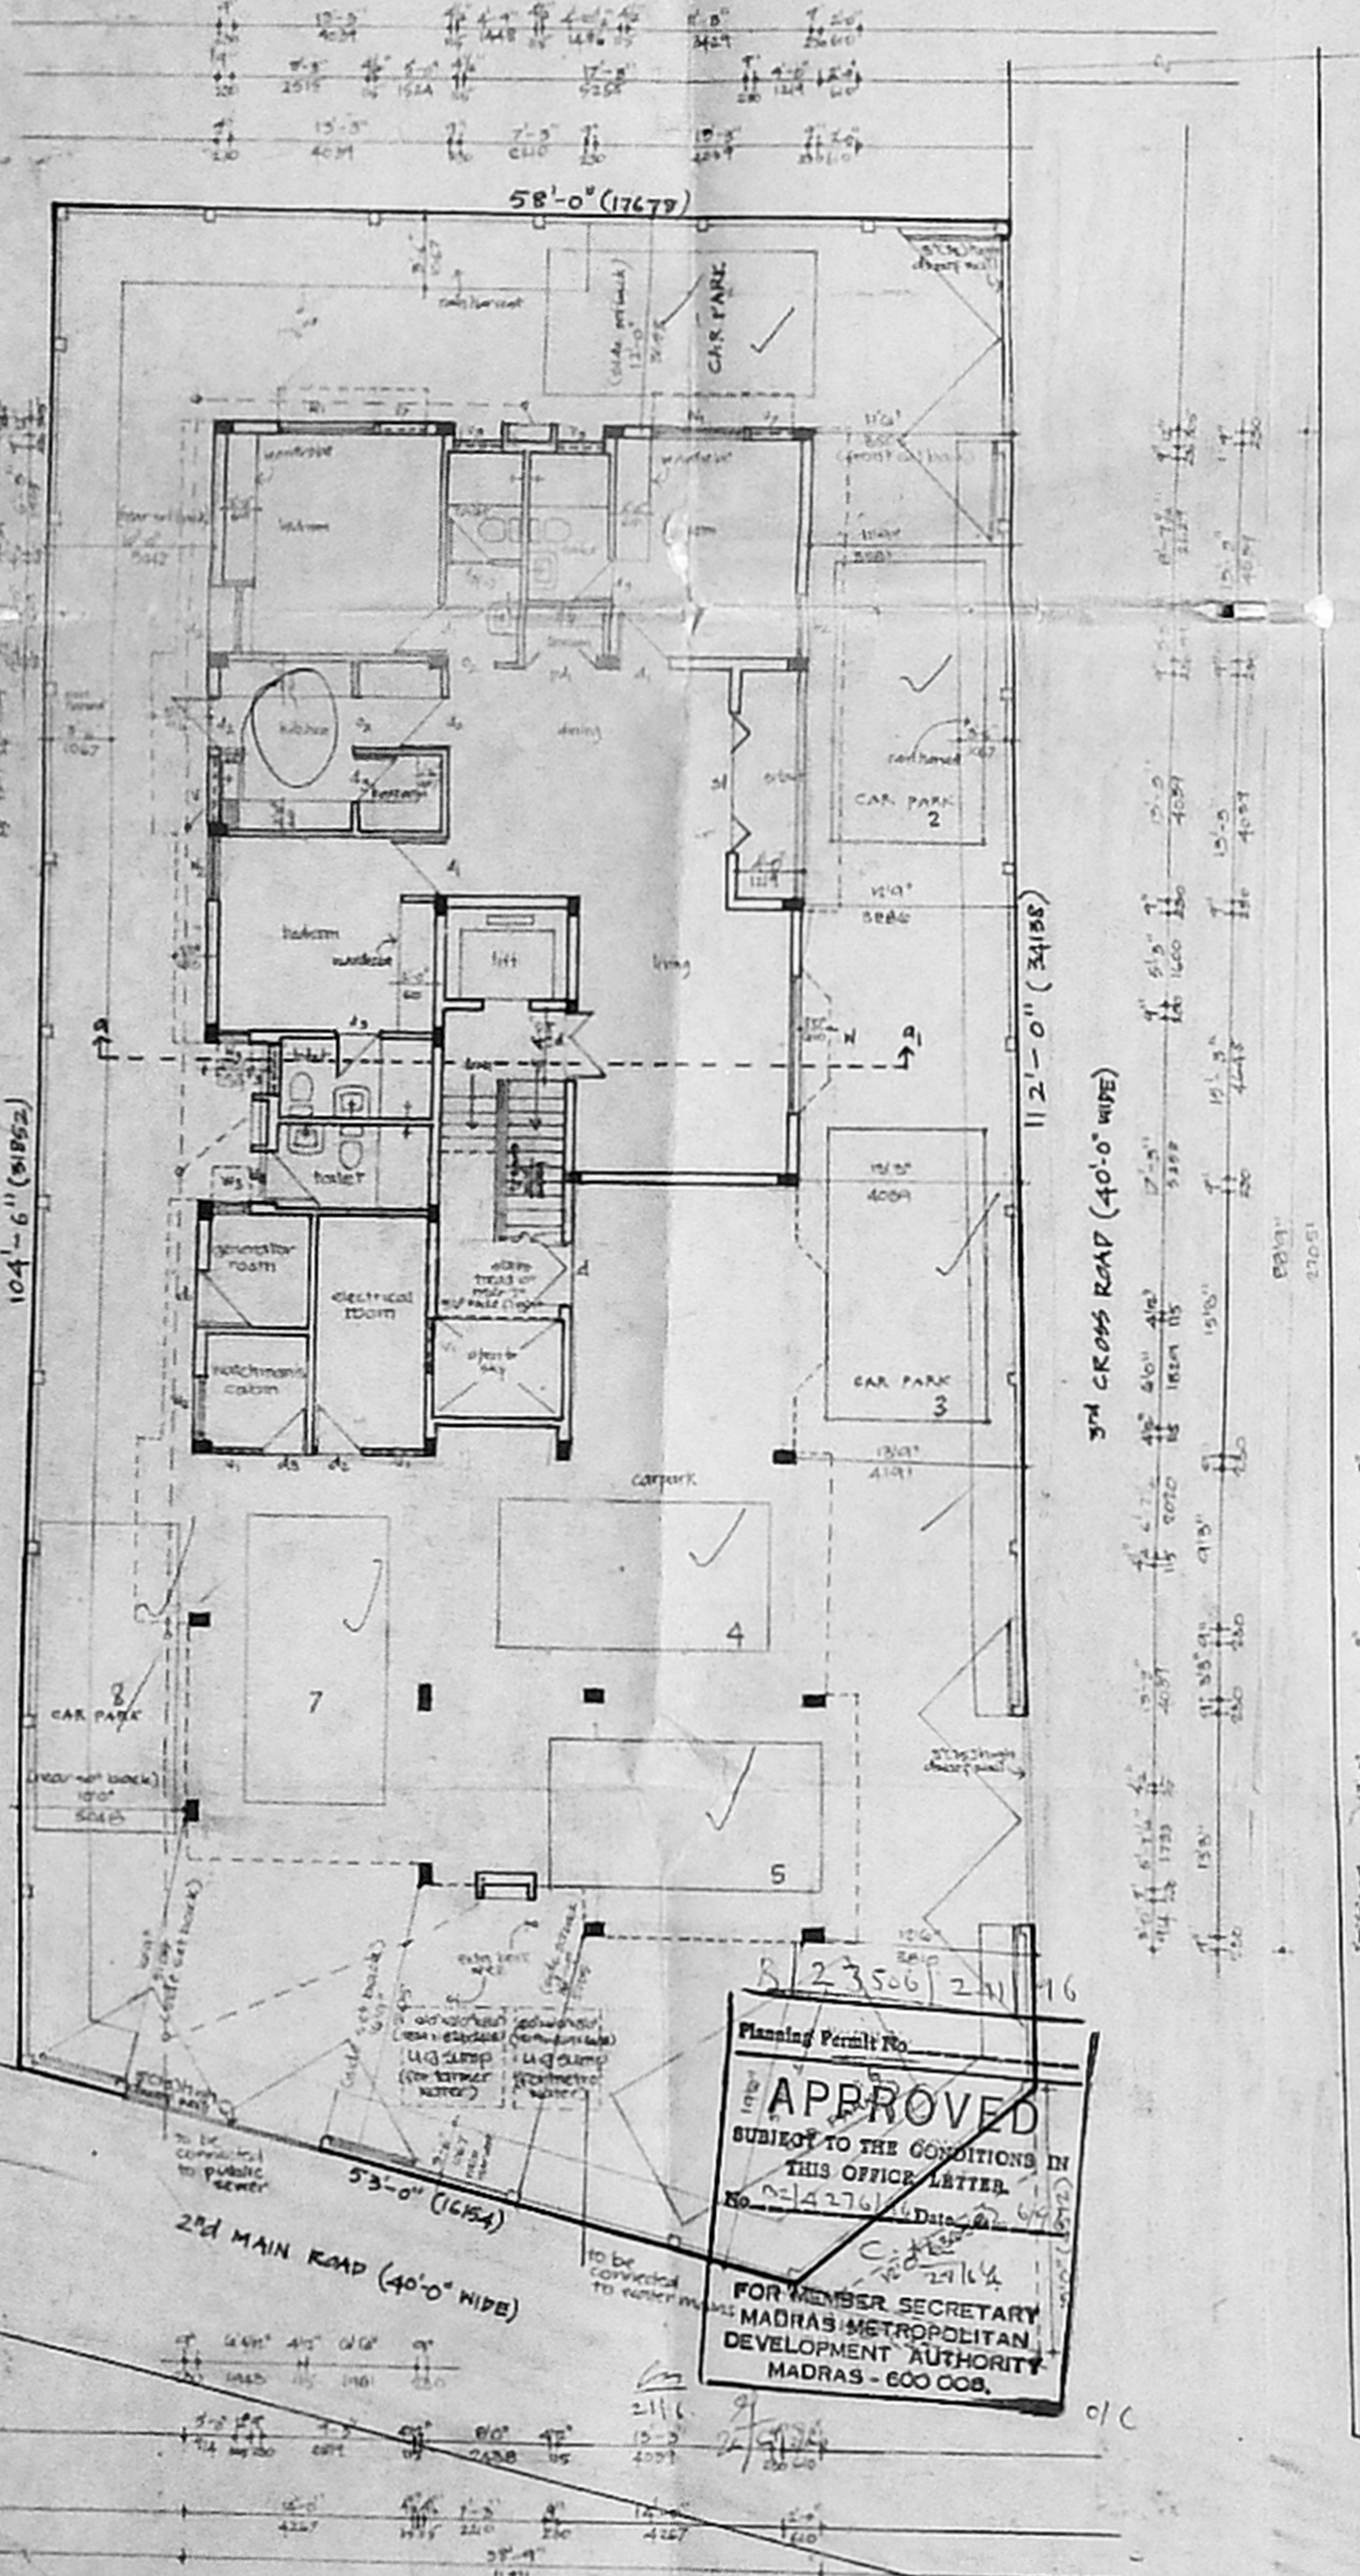


site plan cum ground floor plan

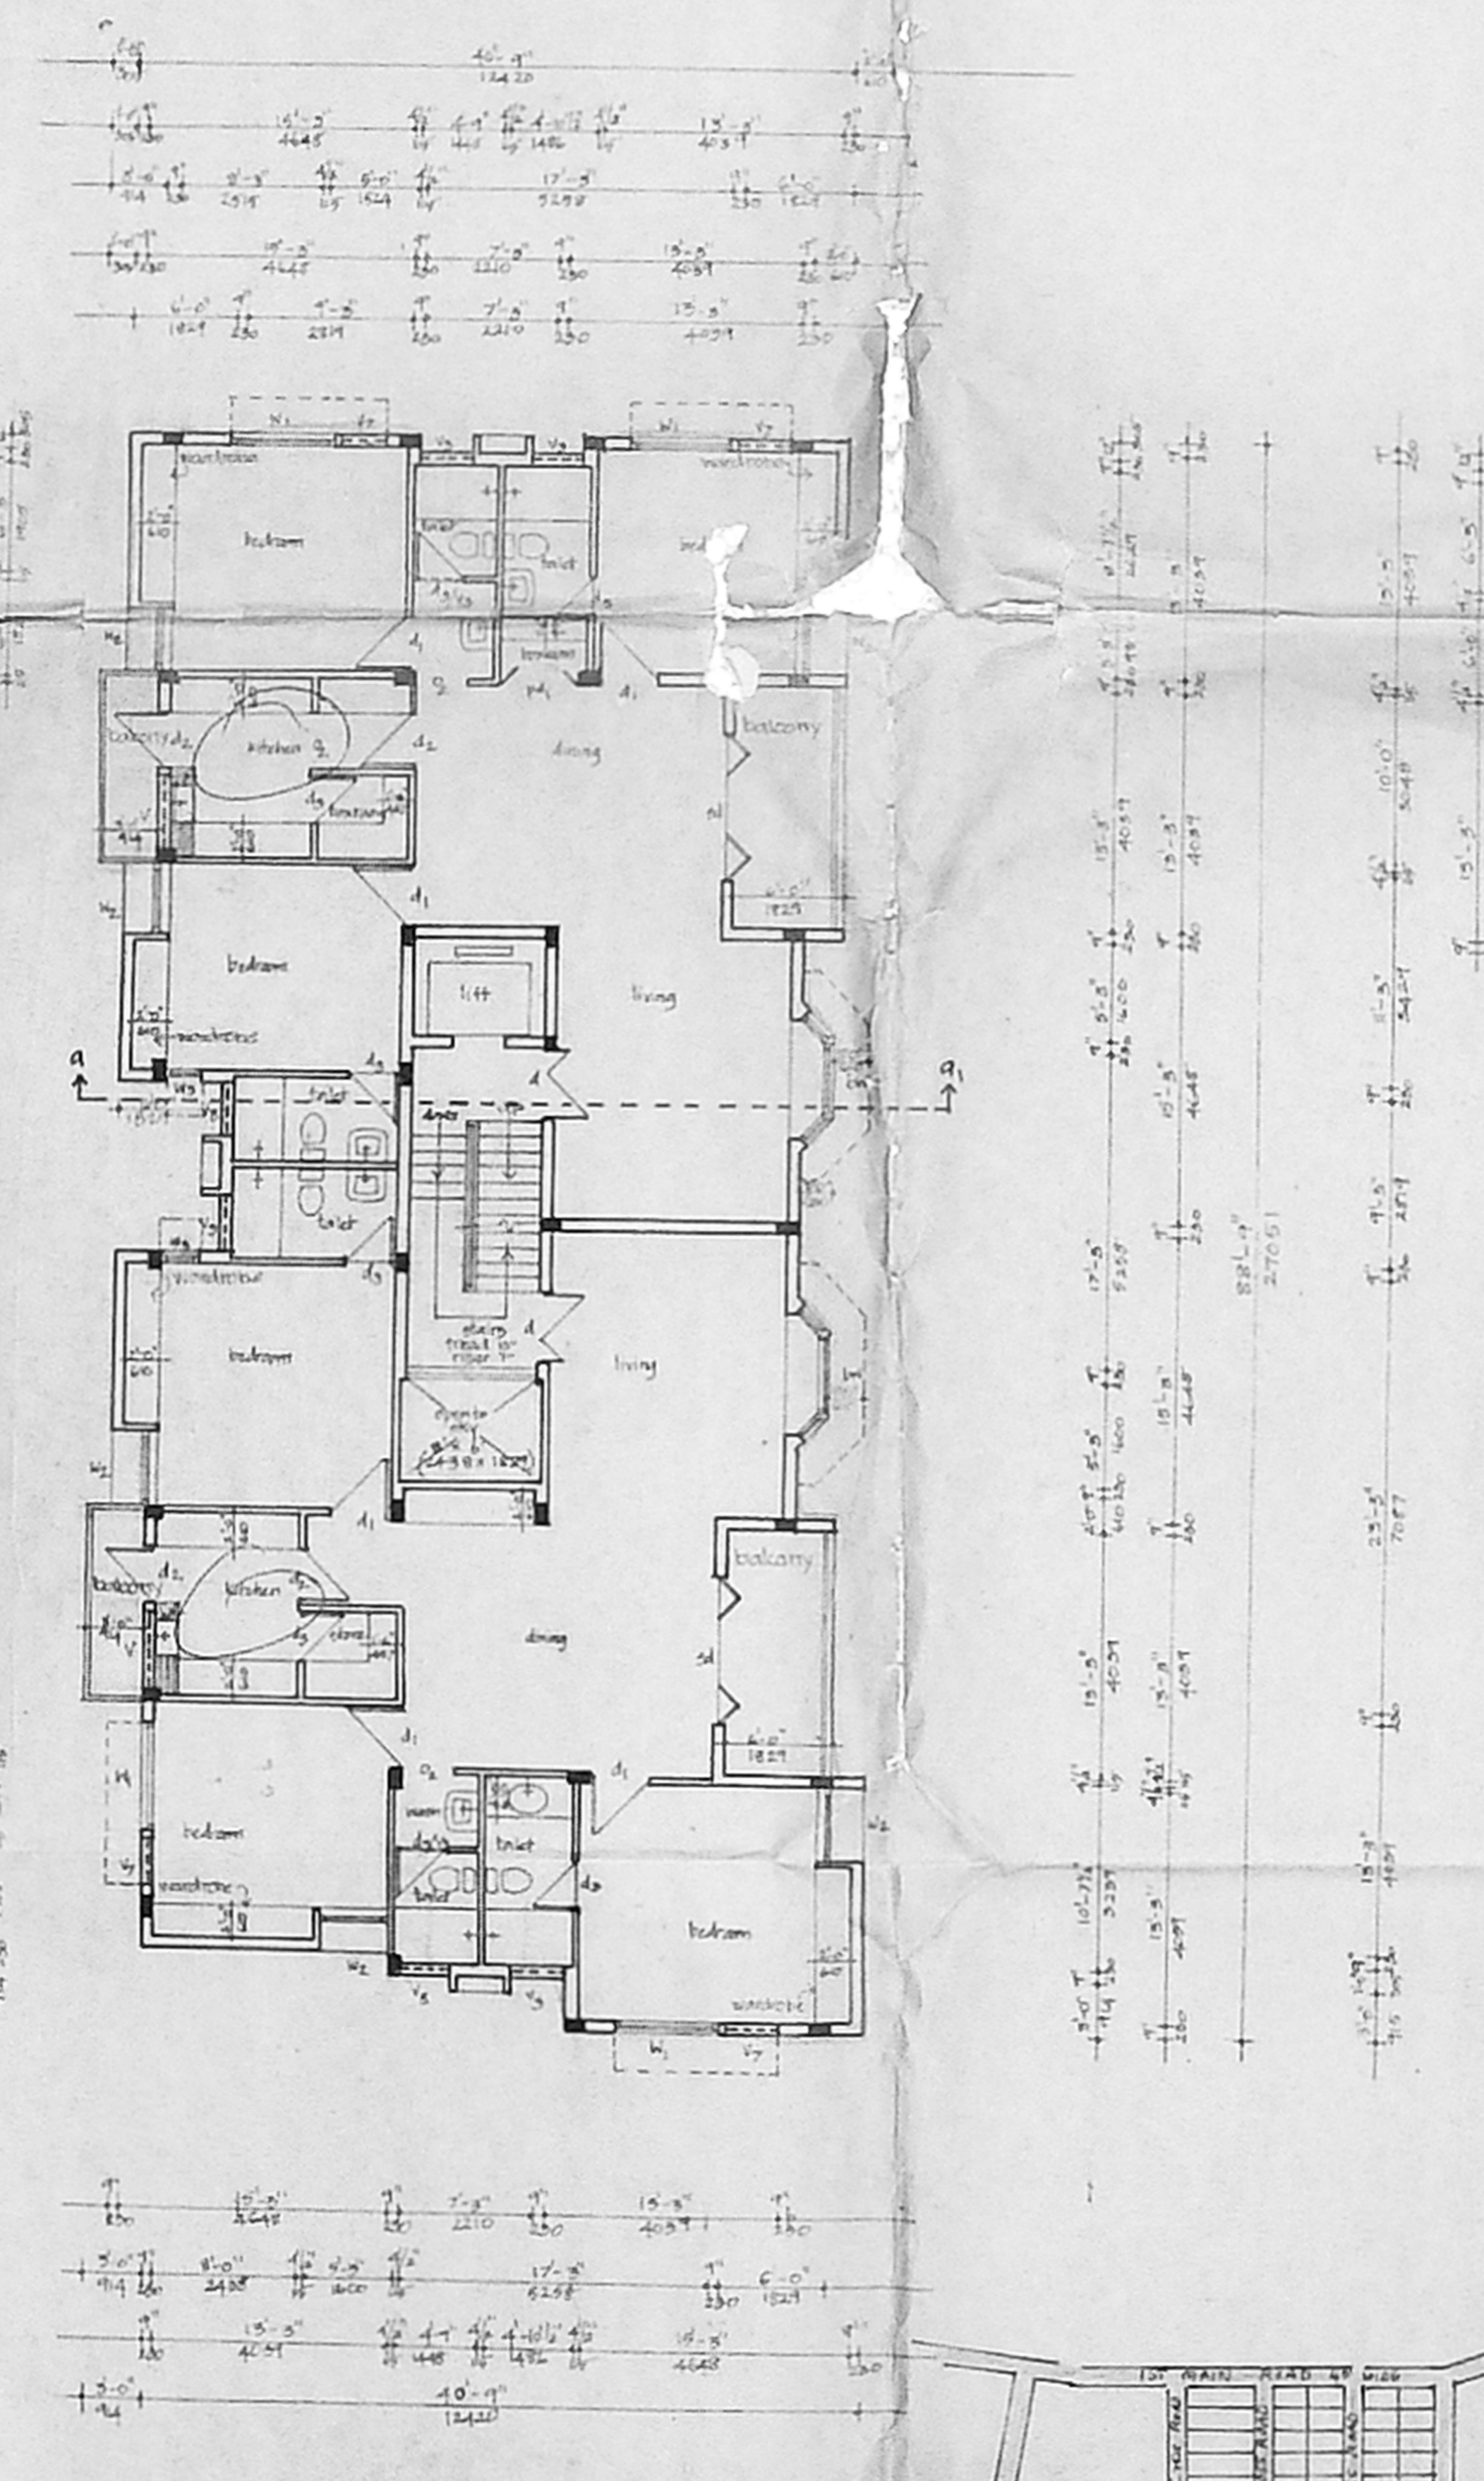


first floor plan

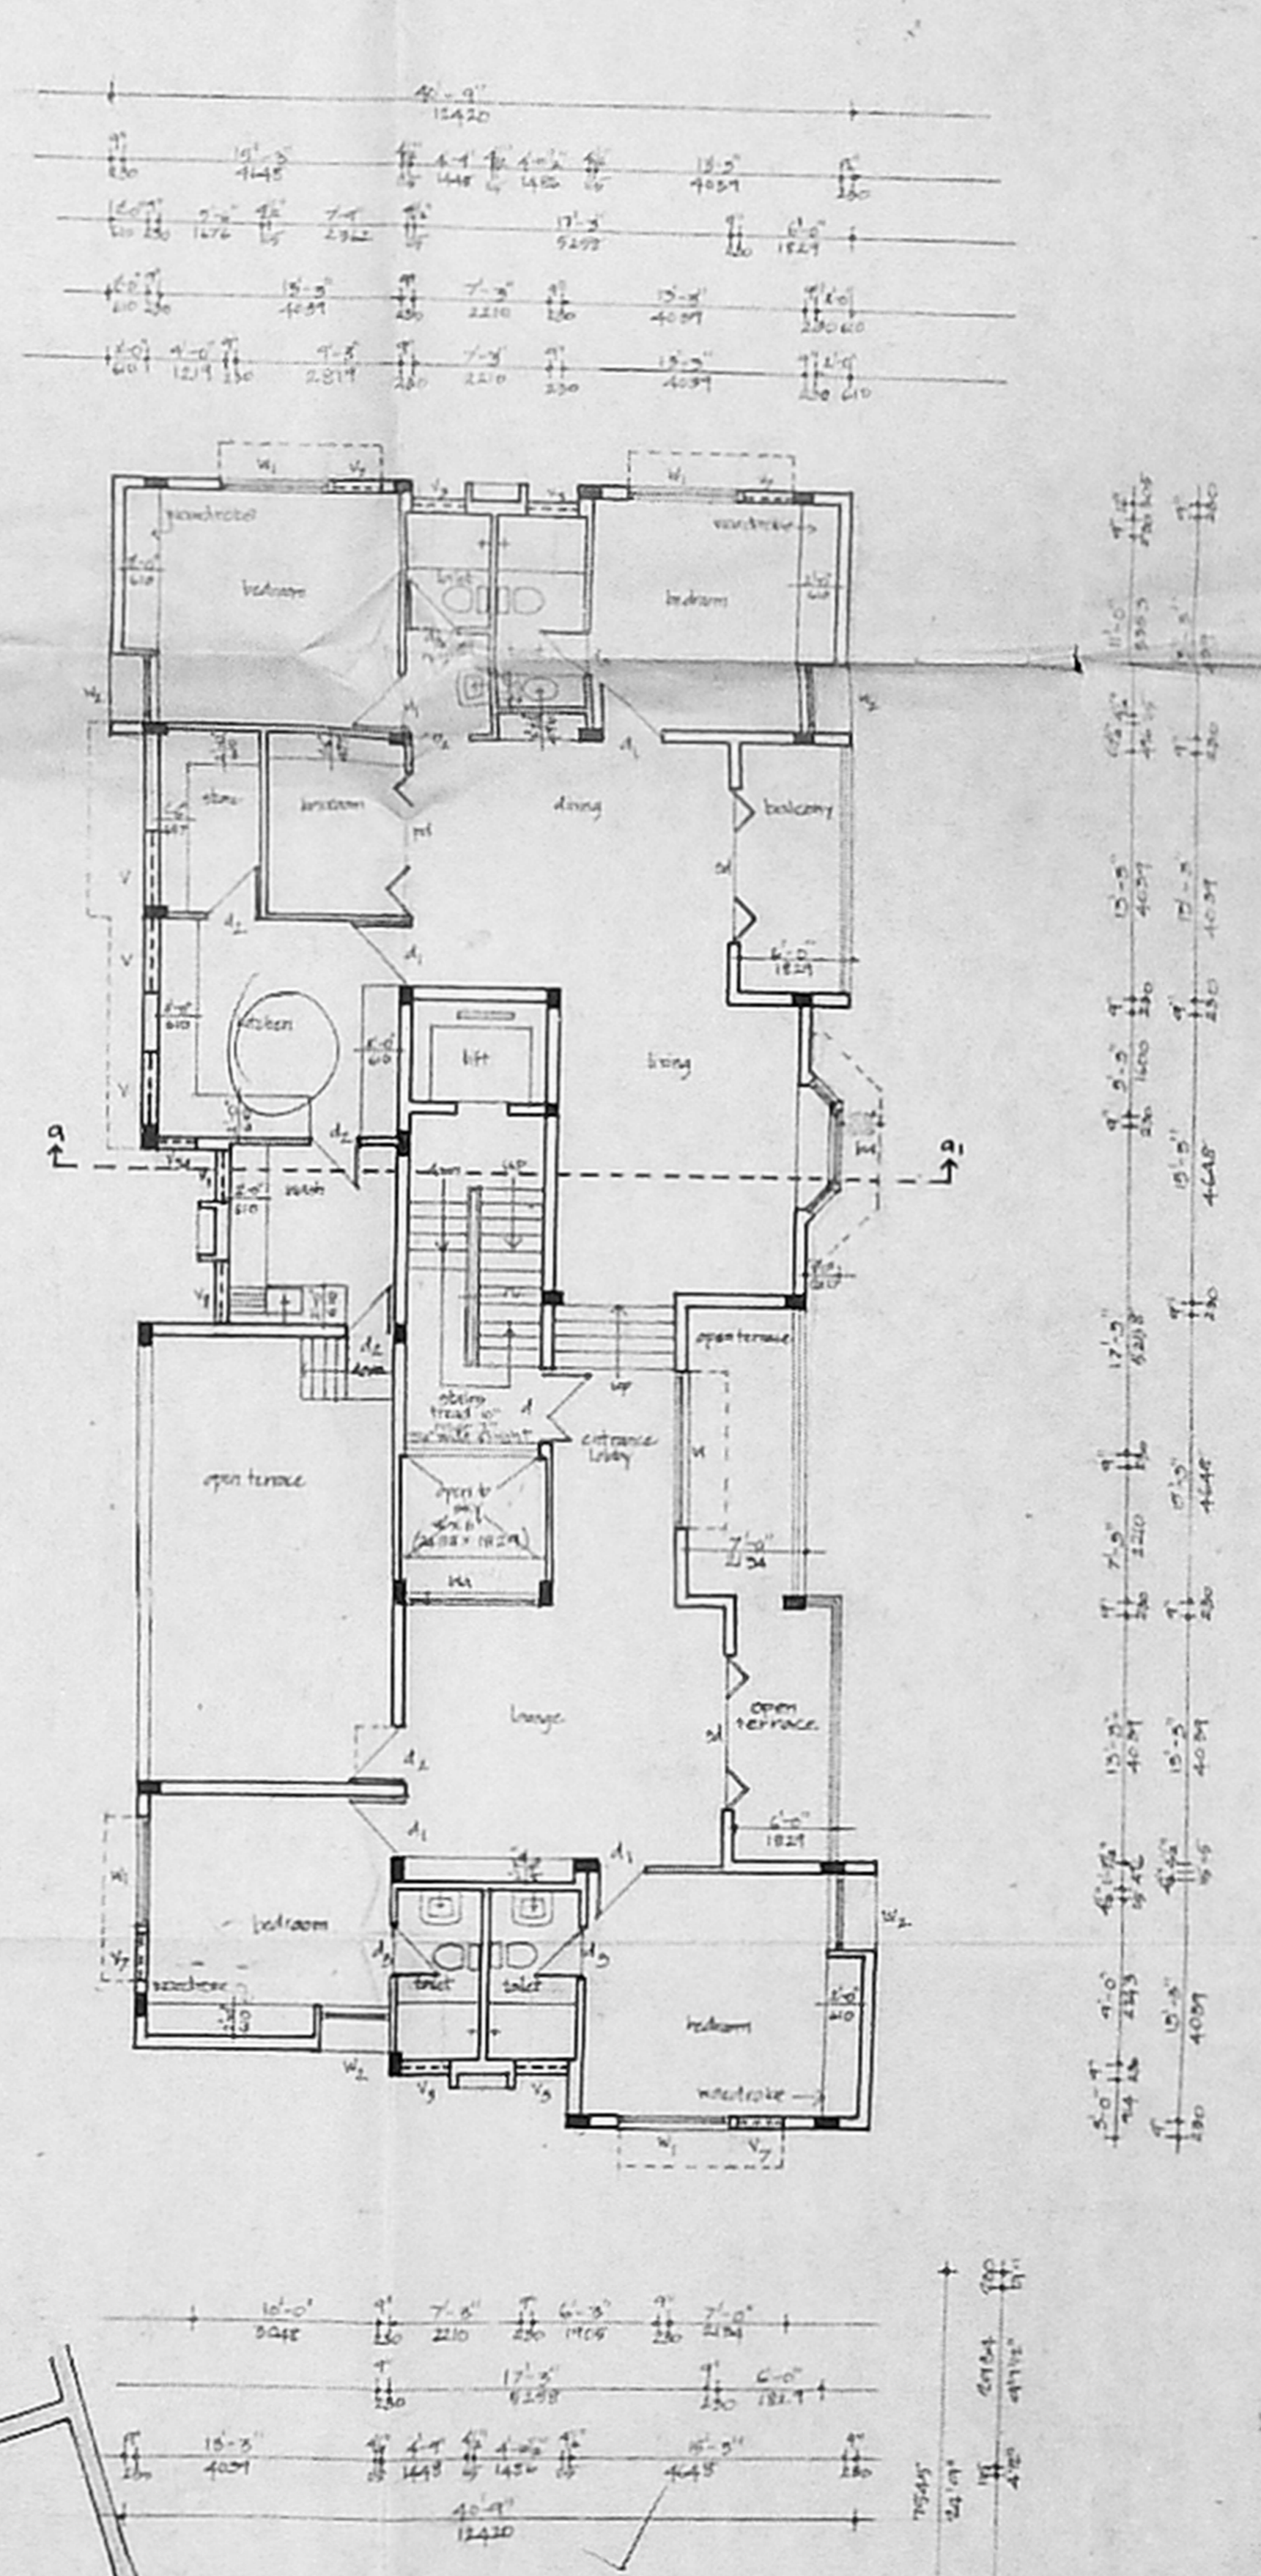


second floor plan

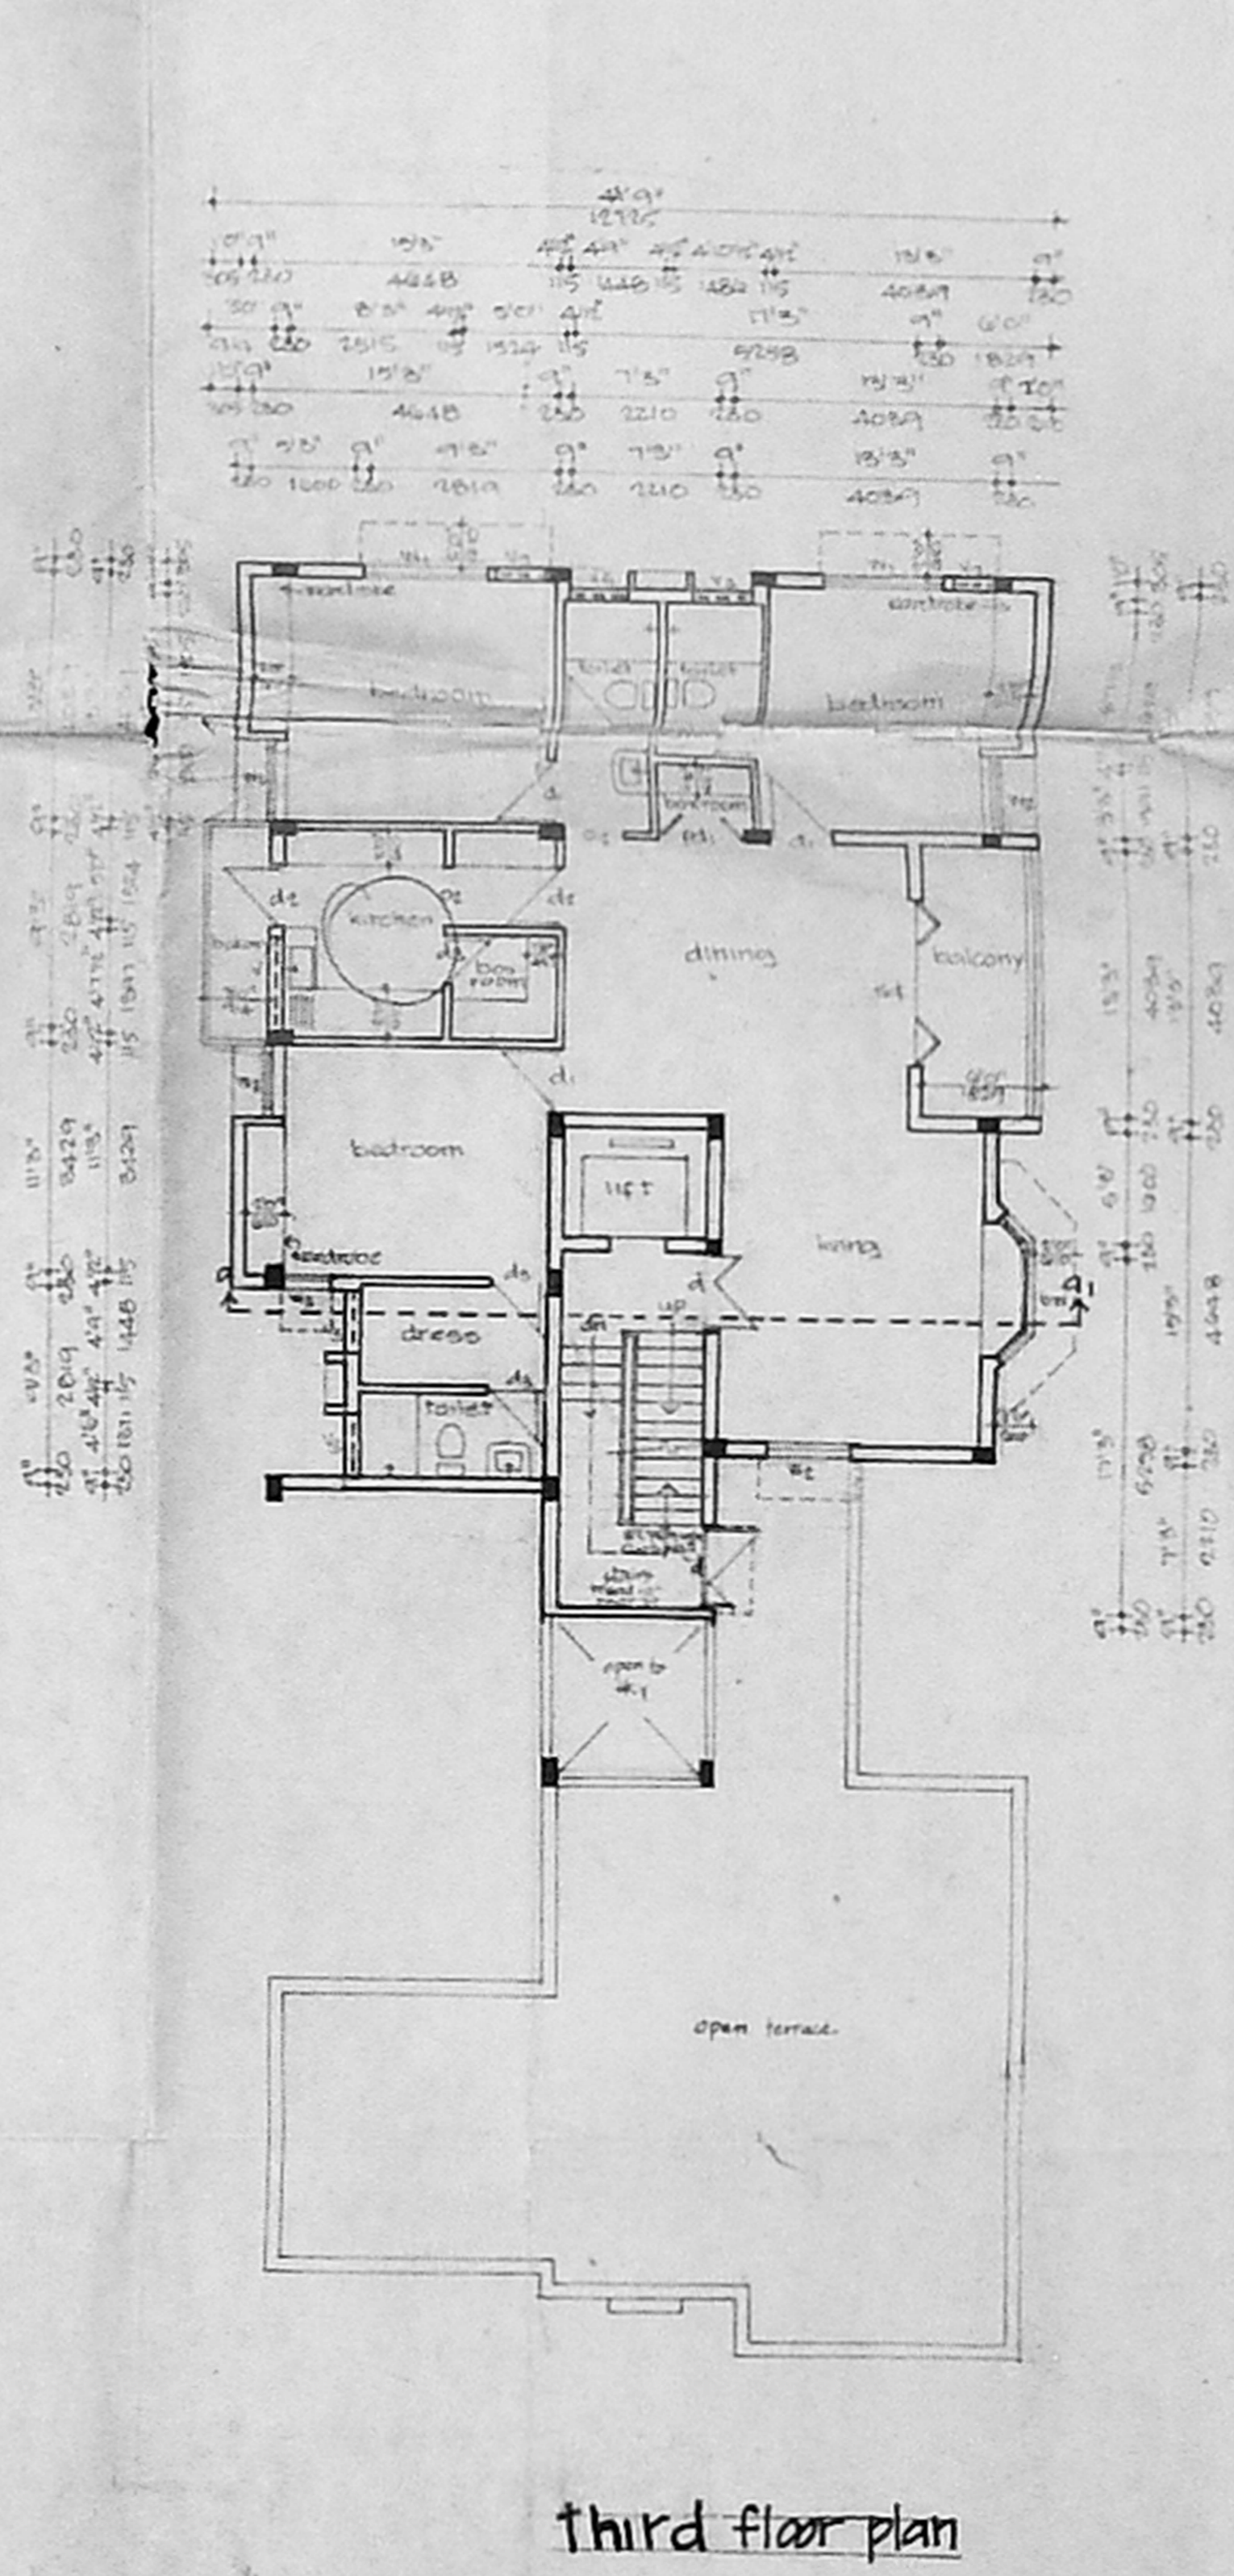

third floor plan

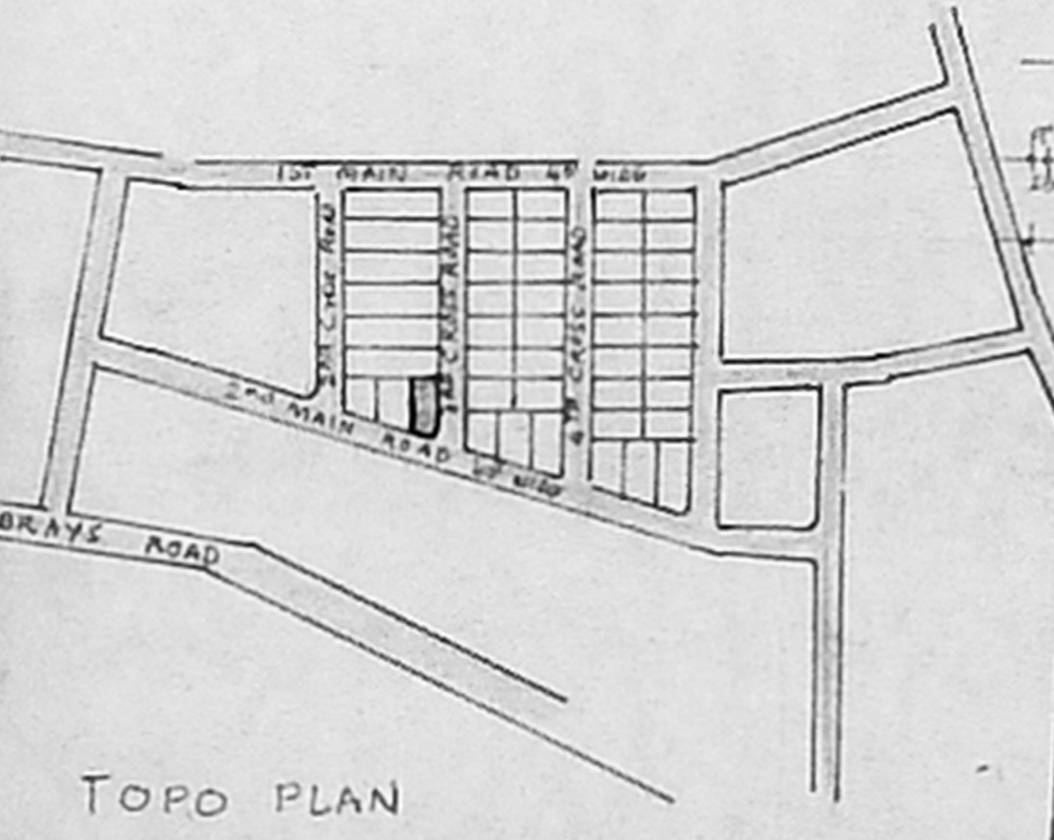

TOPO PLAN

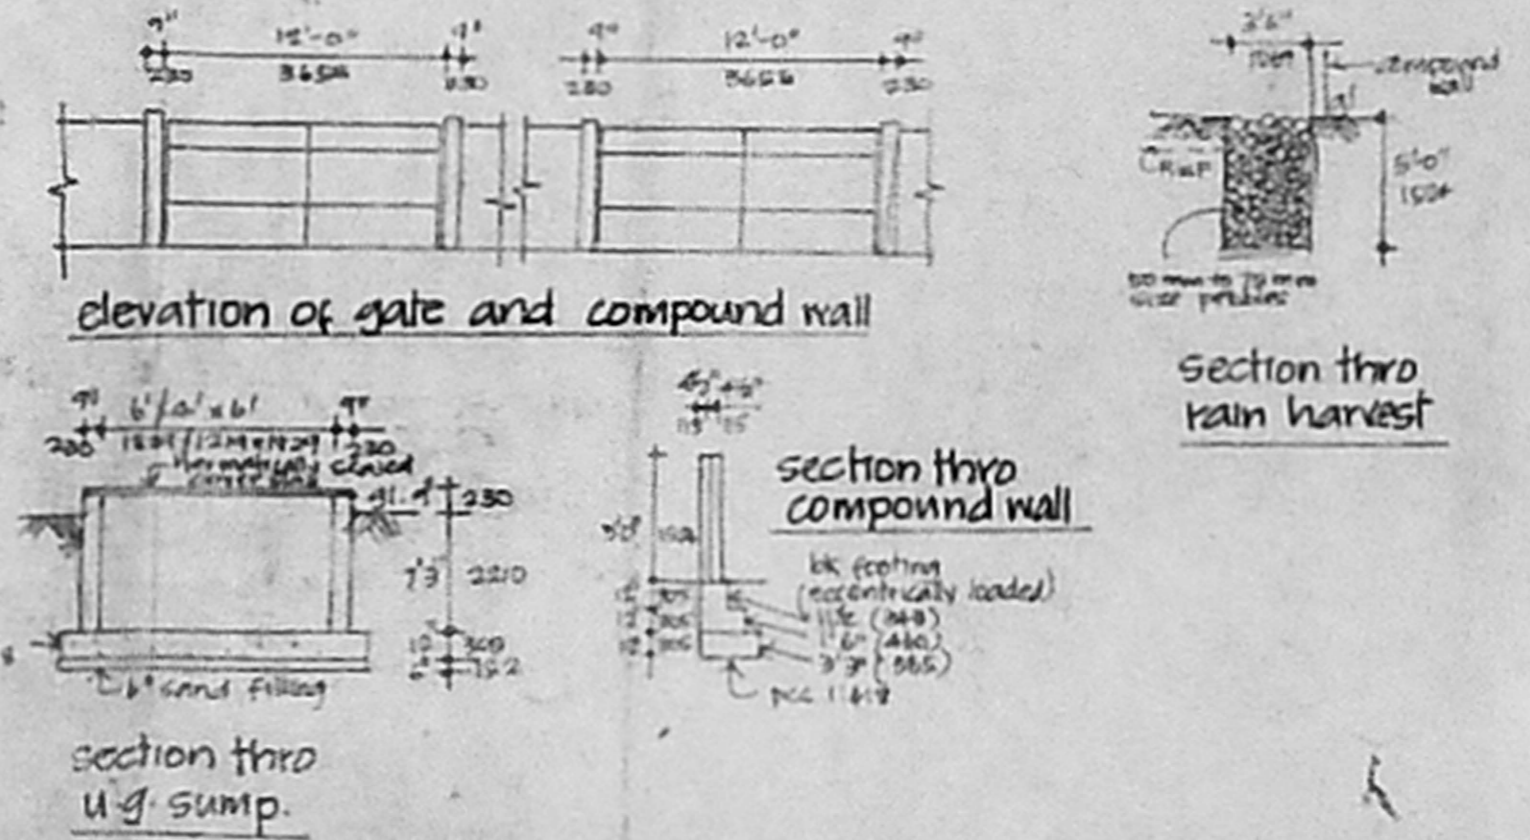

elevation of gate and compound wall
section thro u/g sump
section thro beam harvest

schedule of joinery

1	4'0" x 7'0"	128x 214	fw panelled door
2	3'5" x 7'0"	110x 214	
3	3'0" x 7'0"	114x 214	
4	2'7" x 7'0"	80x 214	
5	8'0" x 7'0"	248x 214	fw special door
6	8'0" x 7'0"	248x 214	
7	4'0" x 7'0"	147x 214	
8	3'0" x 7'0"	110x 214	
9	7'8" x 5'0"	208x 124	fw glass shutter window
10	6'0" x 5'0"	178x 124	
11	4'0" x 5'0"	124x 124	
12	3'2" x 5'0"	80x 124	
13	6'4" x 5'0"	258x 124	
14	4'0" x 5'0"	124x 94	fw sandy louvered ventilator
15	3'0" x 5'0"	74x 94	
16	2'0" x 5'0"	74x 60	
17	2'0" x 5'0"	74x 60	
colour code reference

[Symbol]	site boundary
[Symbol]	proposed work
[Symbol]	roads
[Symbol]	center line
[Symbol]	water line
[Symbol]	existing

area statement

plot area	58' 0"	613.71
built up area	971	m ²
ground floor	1045	157.524
first floor	34.05	316.59
second floor	28.15	281.92
third floor	17.95	166.76
total FSI covered	9660	897.44
terrace floor	220	20.44
ground floor parking	1190	110.55
amenities (A.F.S.I)	245	22.76
FSI allowed (G.S)	9909	920.97
FSI availed (G.S)	9660	897.44
plot coverage allowed	4.294	3.98.92
plot coverage availed	3.080	2.88.14

P.K. RAMANATHAN
LICENSED SURVEYOR
CLASS NO. 21-2
Ramanathan
licensed surveyor

proposed flats at door no. 6
2nd main road, CIT colony, mylapore, m.s. 4
(mowbrays road scheme), R.S. NO: 1545/42
and R.S. NO: 1545/30, mylapore.

drg no: 5-2/578
date: 25-7-95
scale: 1"=8'-0" (1:100)

R. Ramanathan
ramanathan and associates,
architects, engineers, interior designers,
72.5, CH. RAMASWAMY ROAD, MADRAS-18.