




FRONT ELEVATION

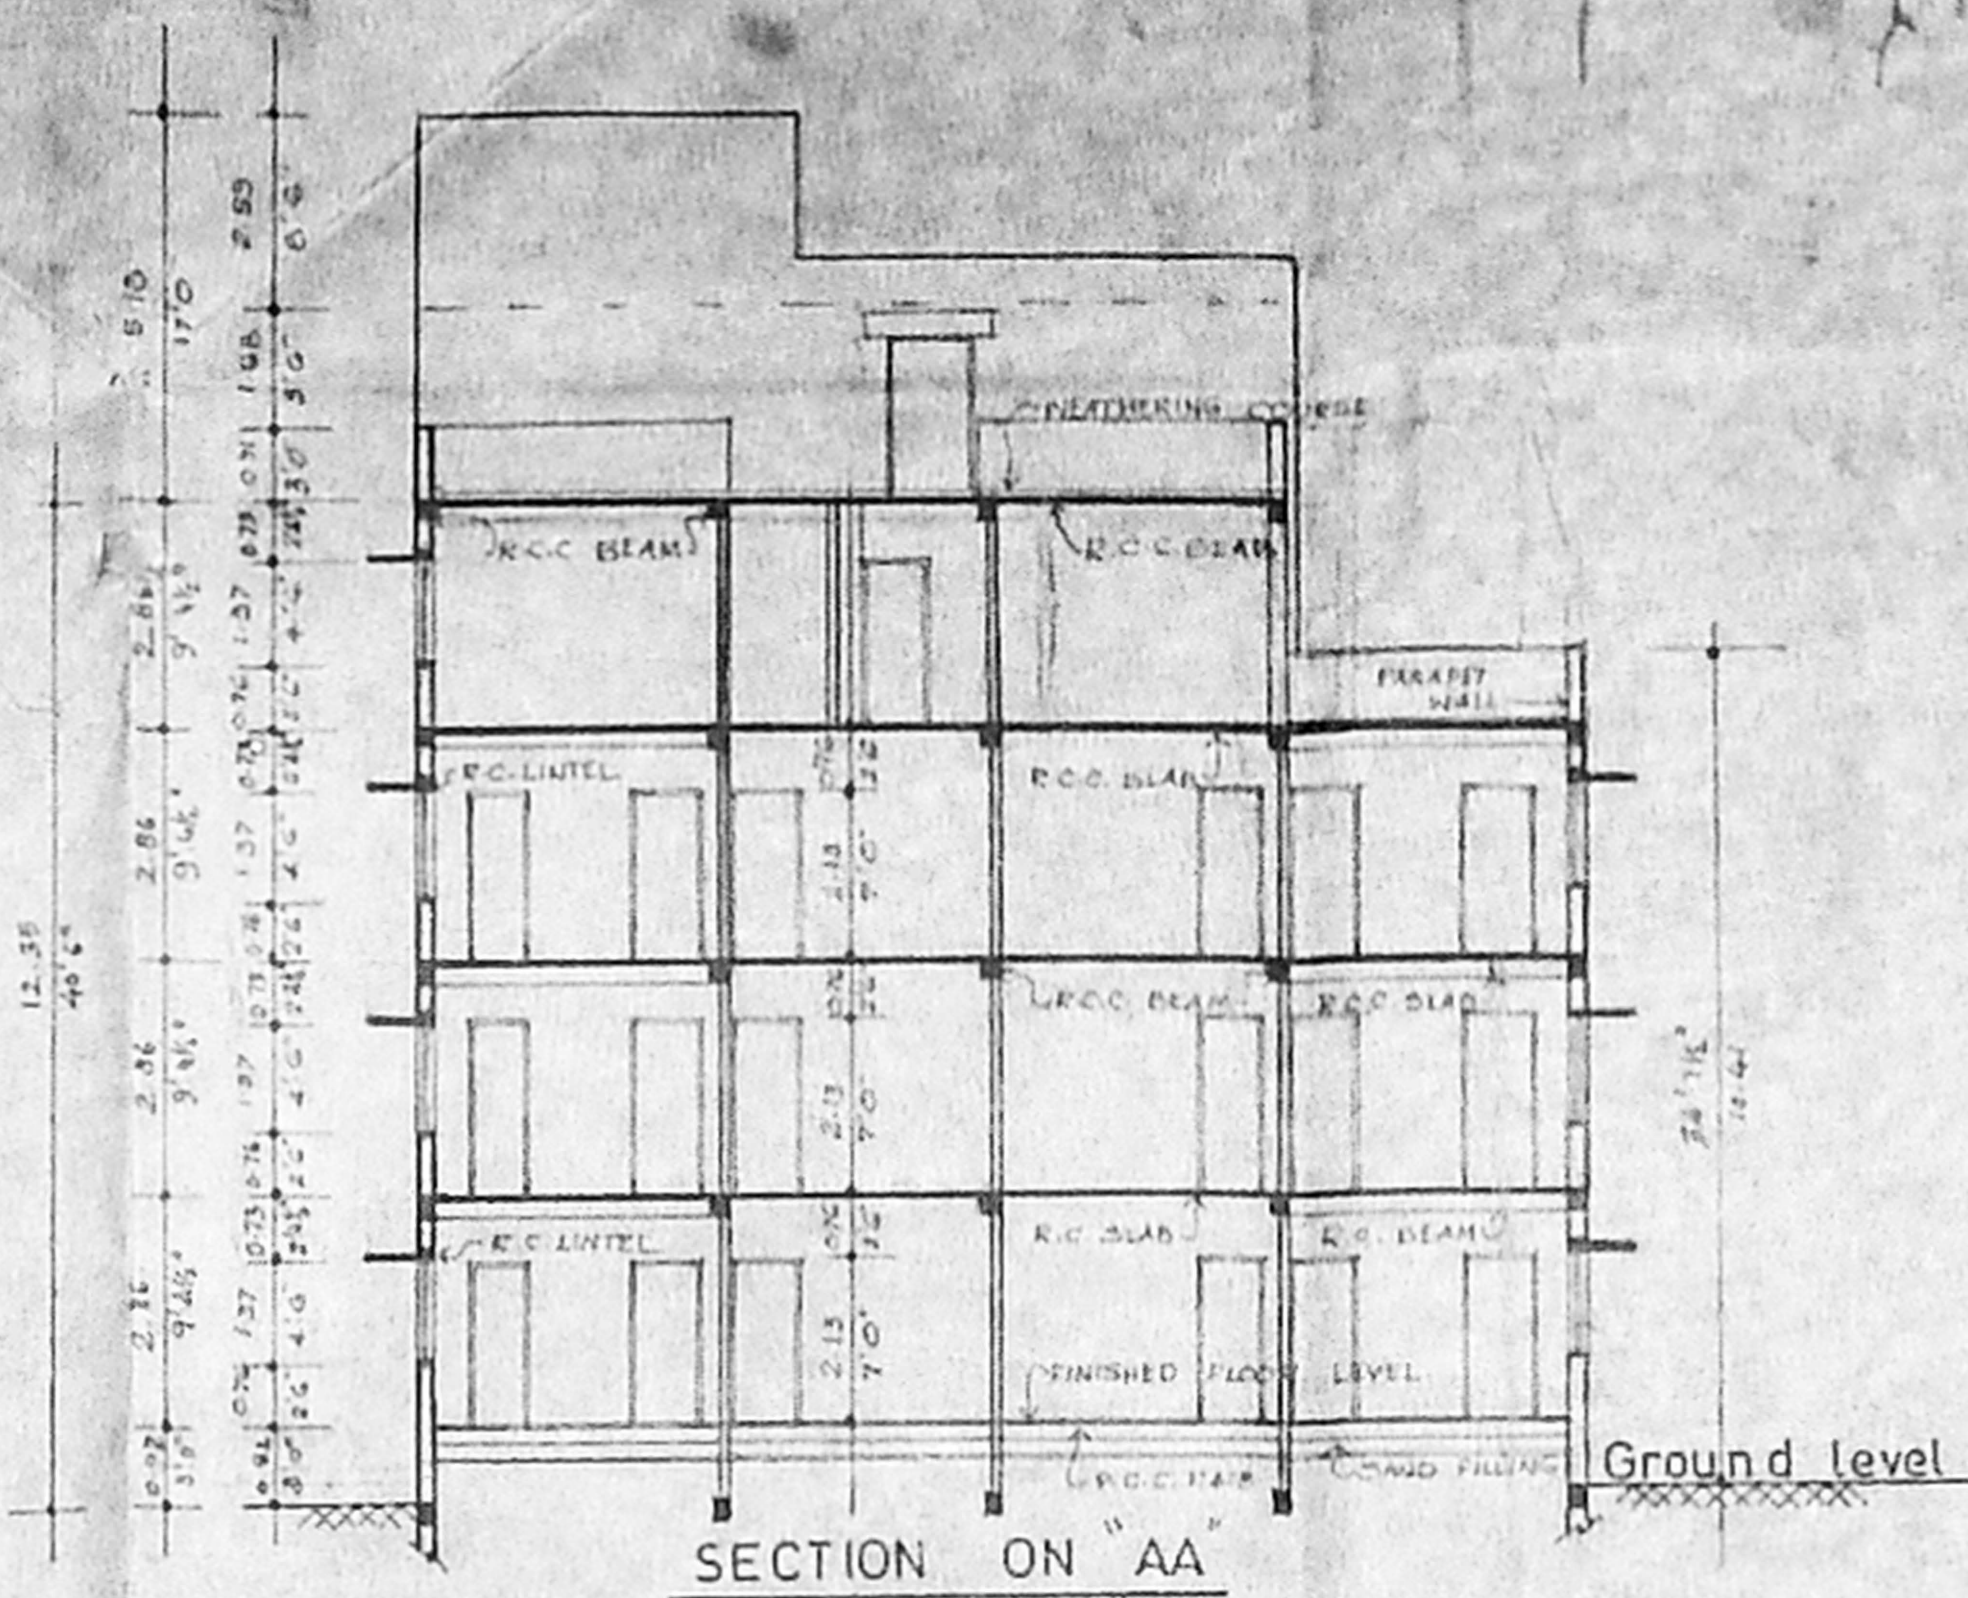


SECTION ON AA

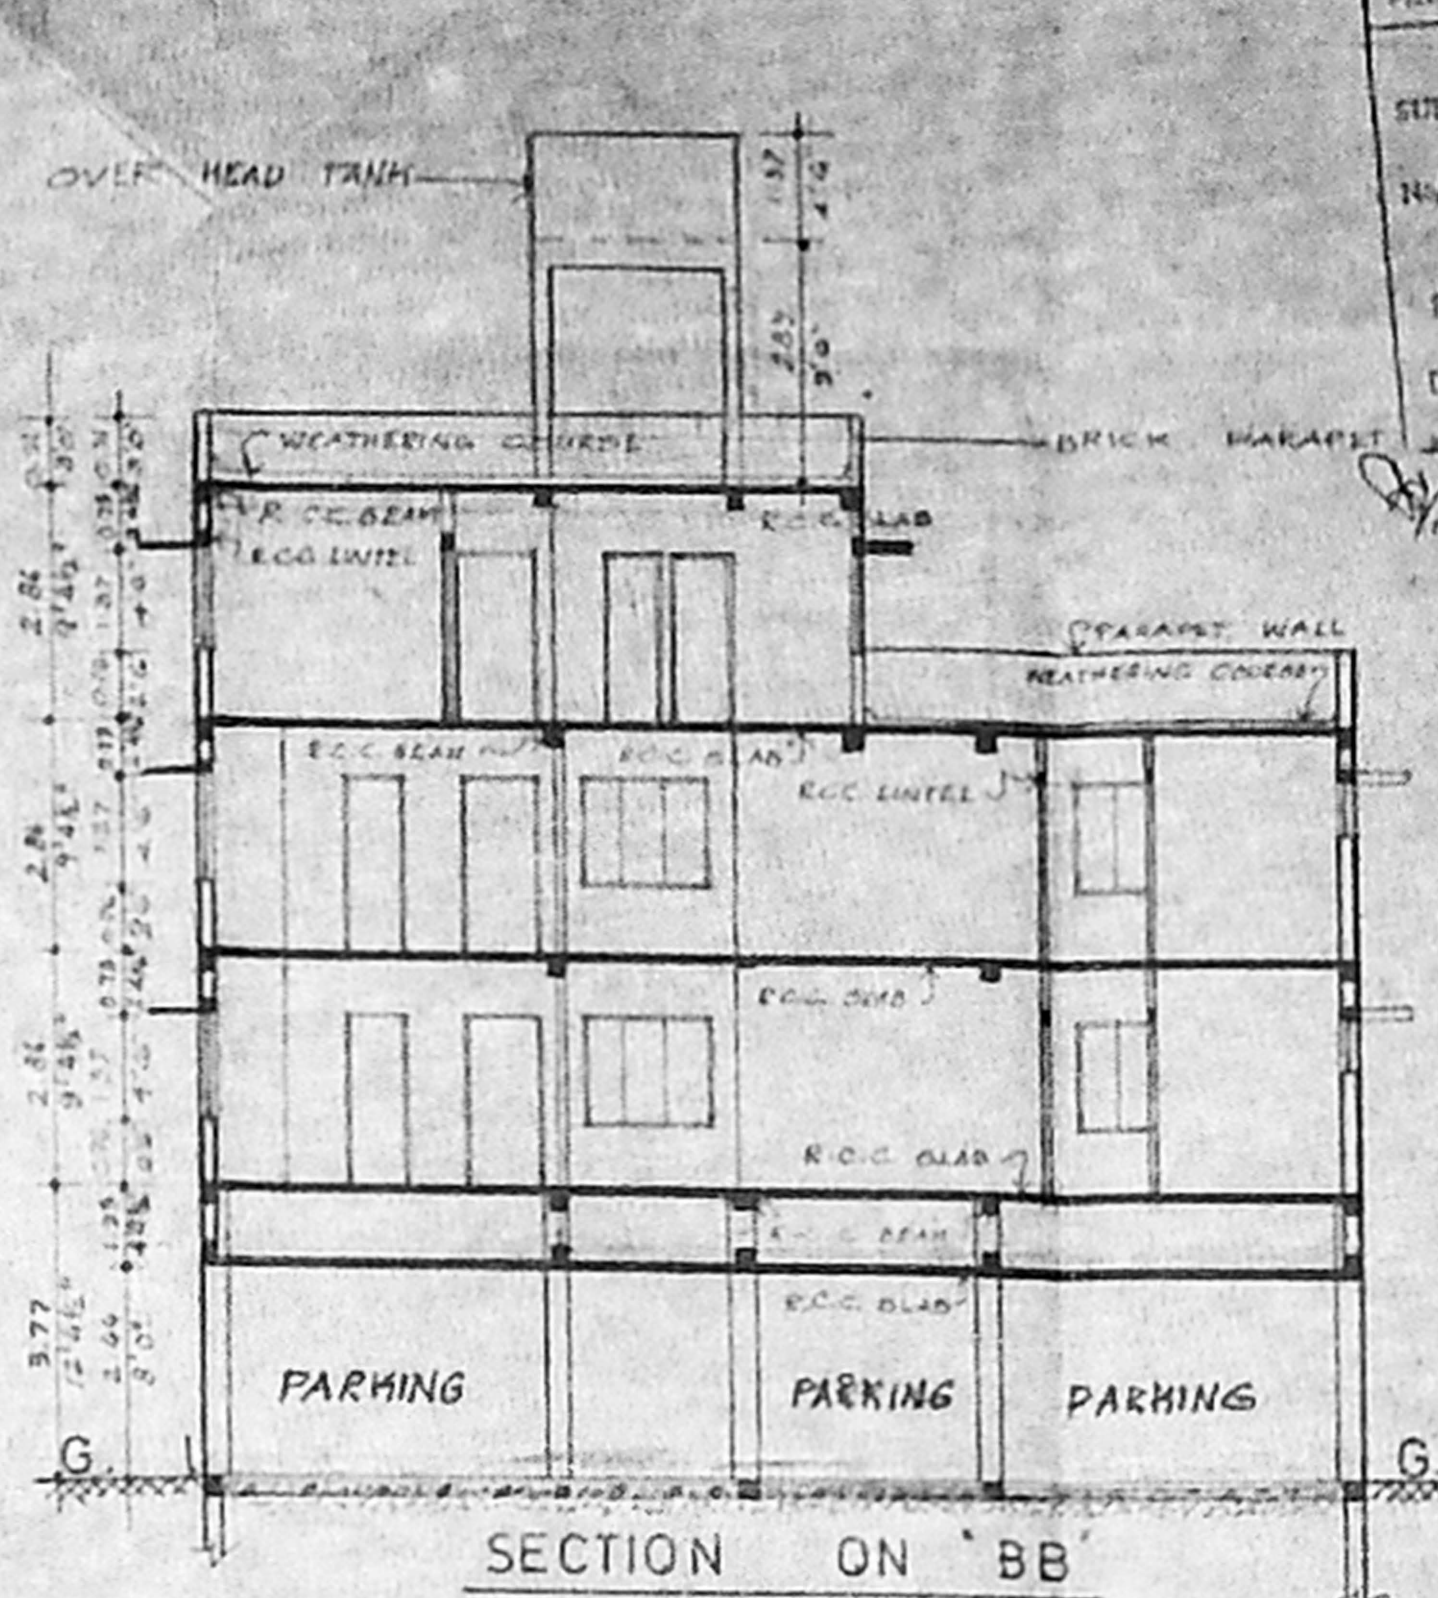


SECTION ON BB

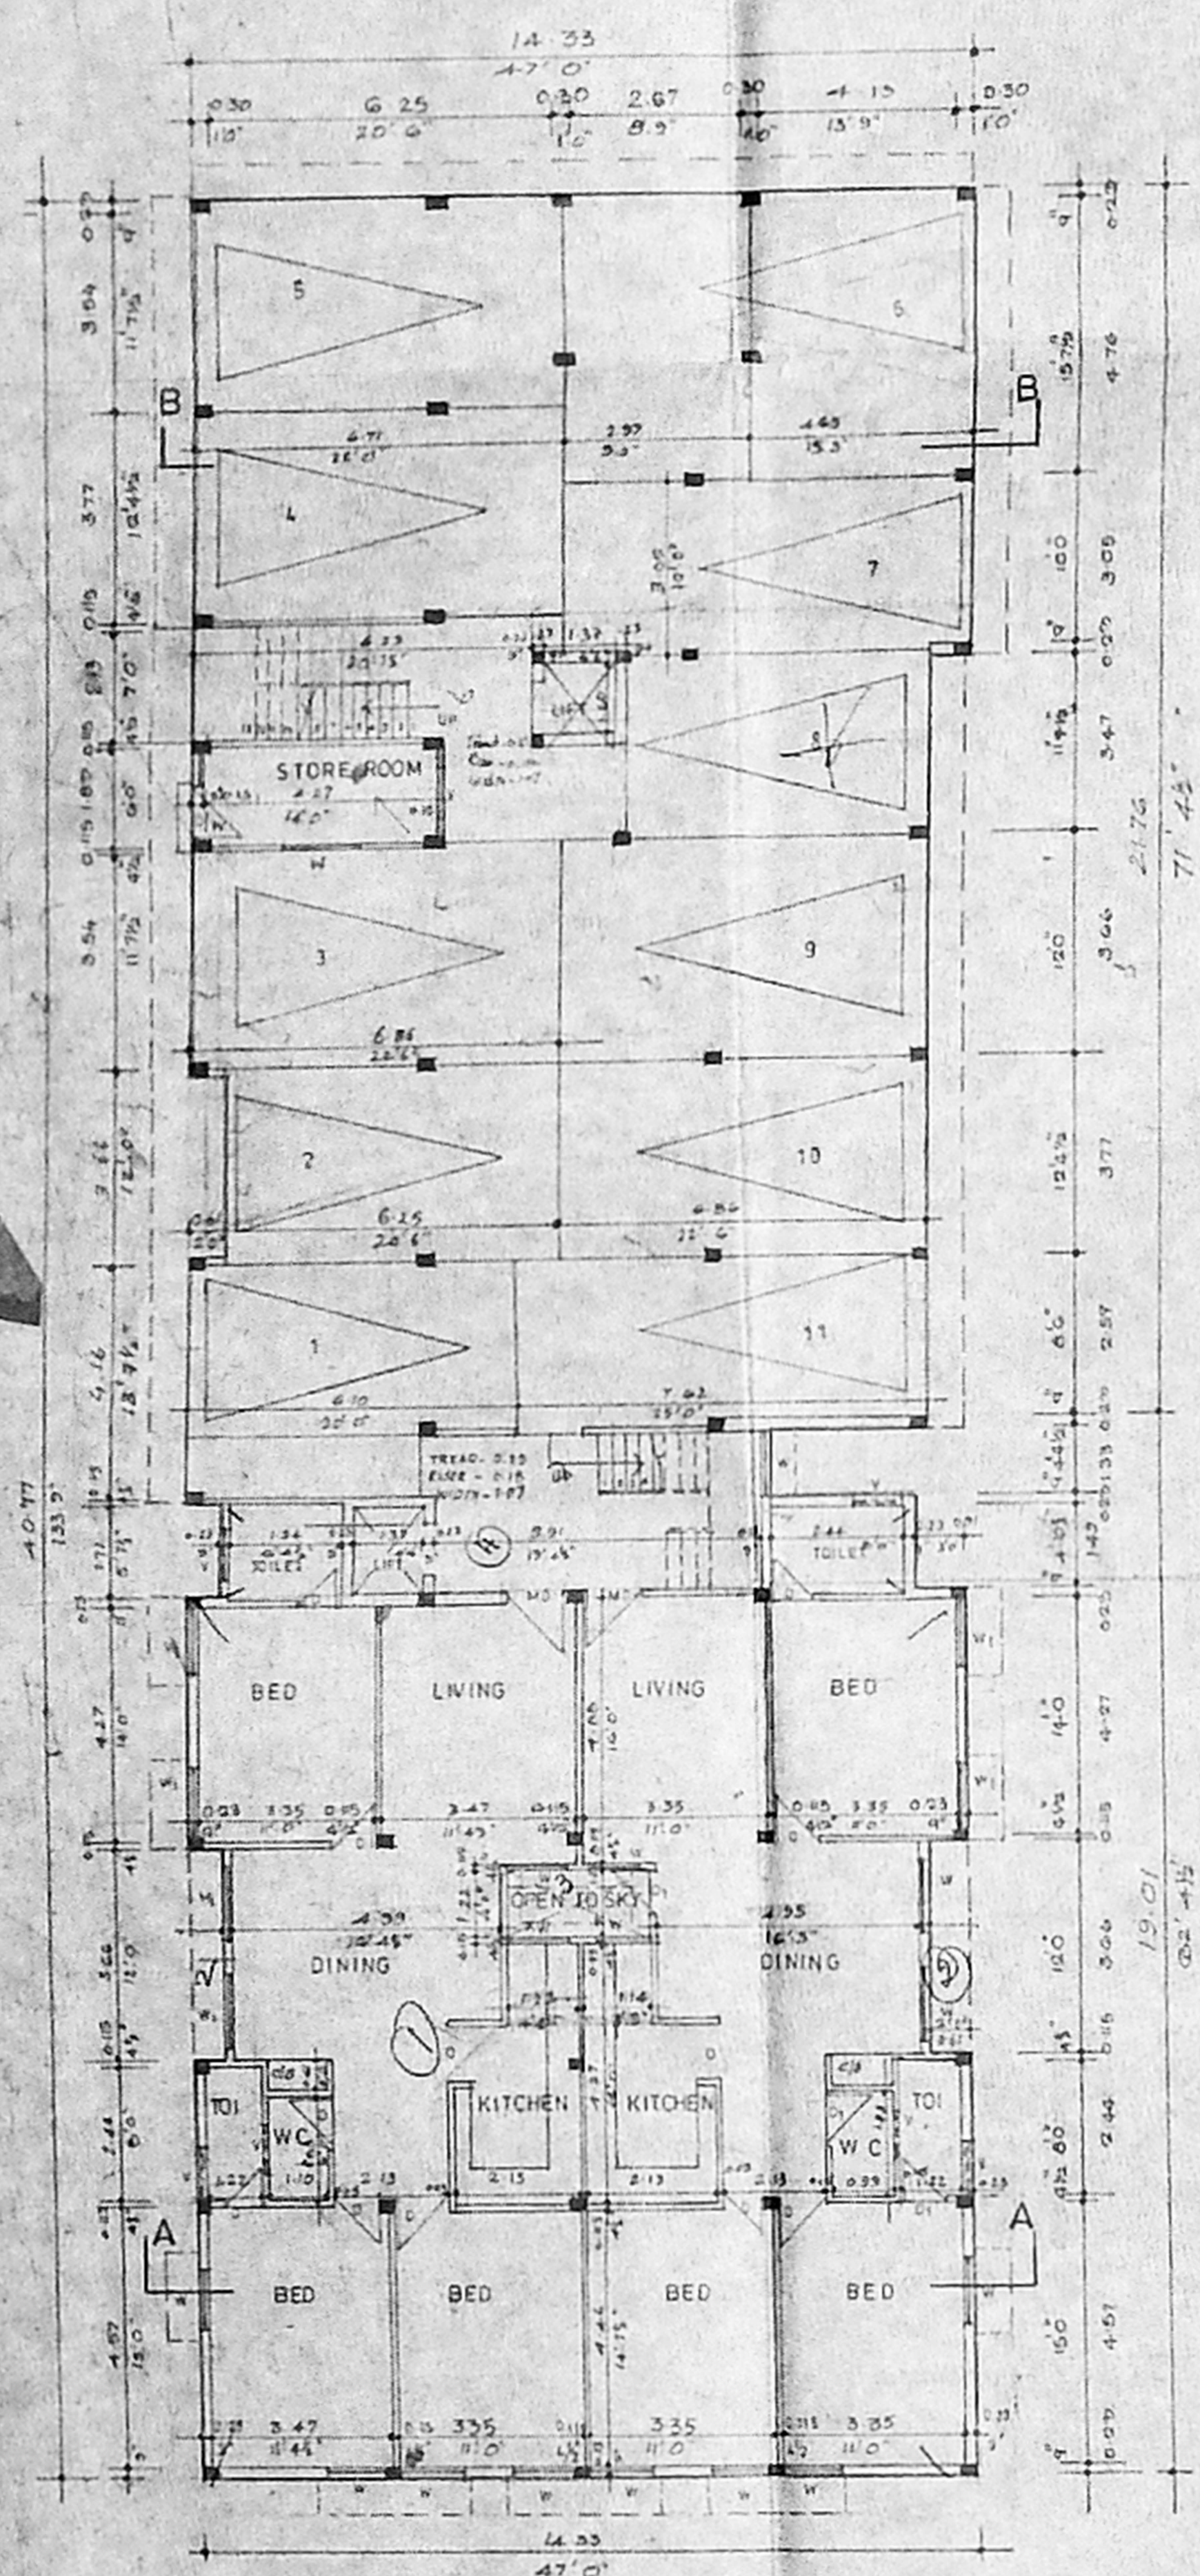

GROUND FLOOR PLAN

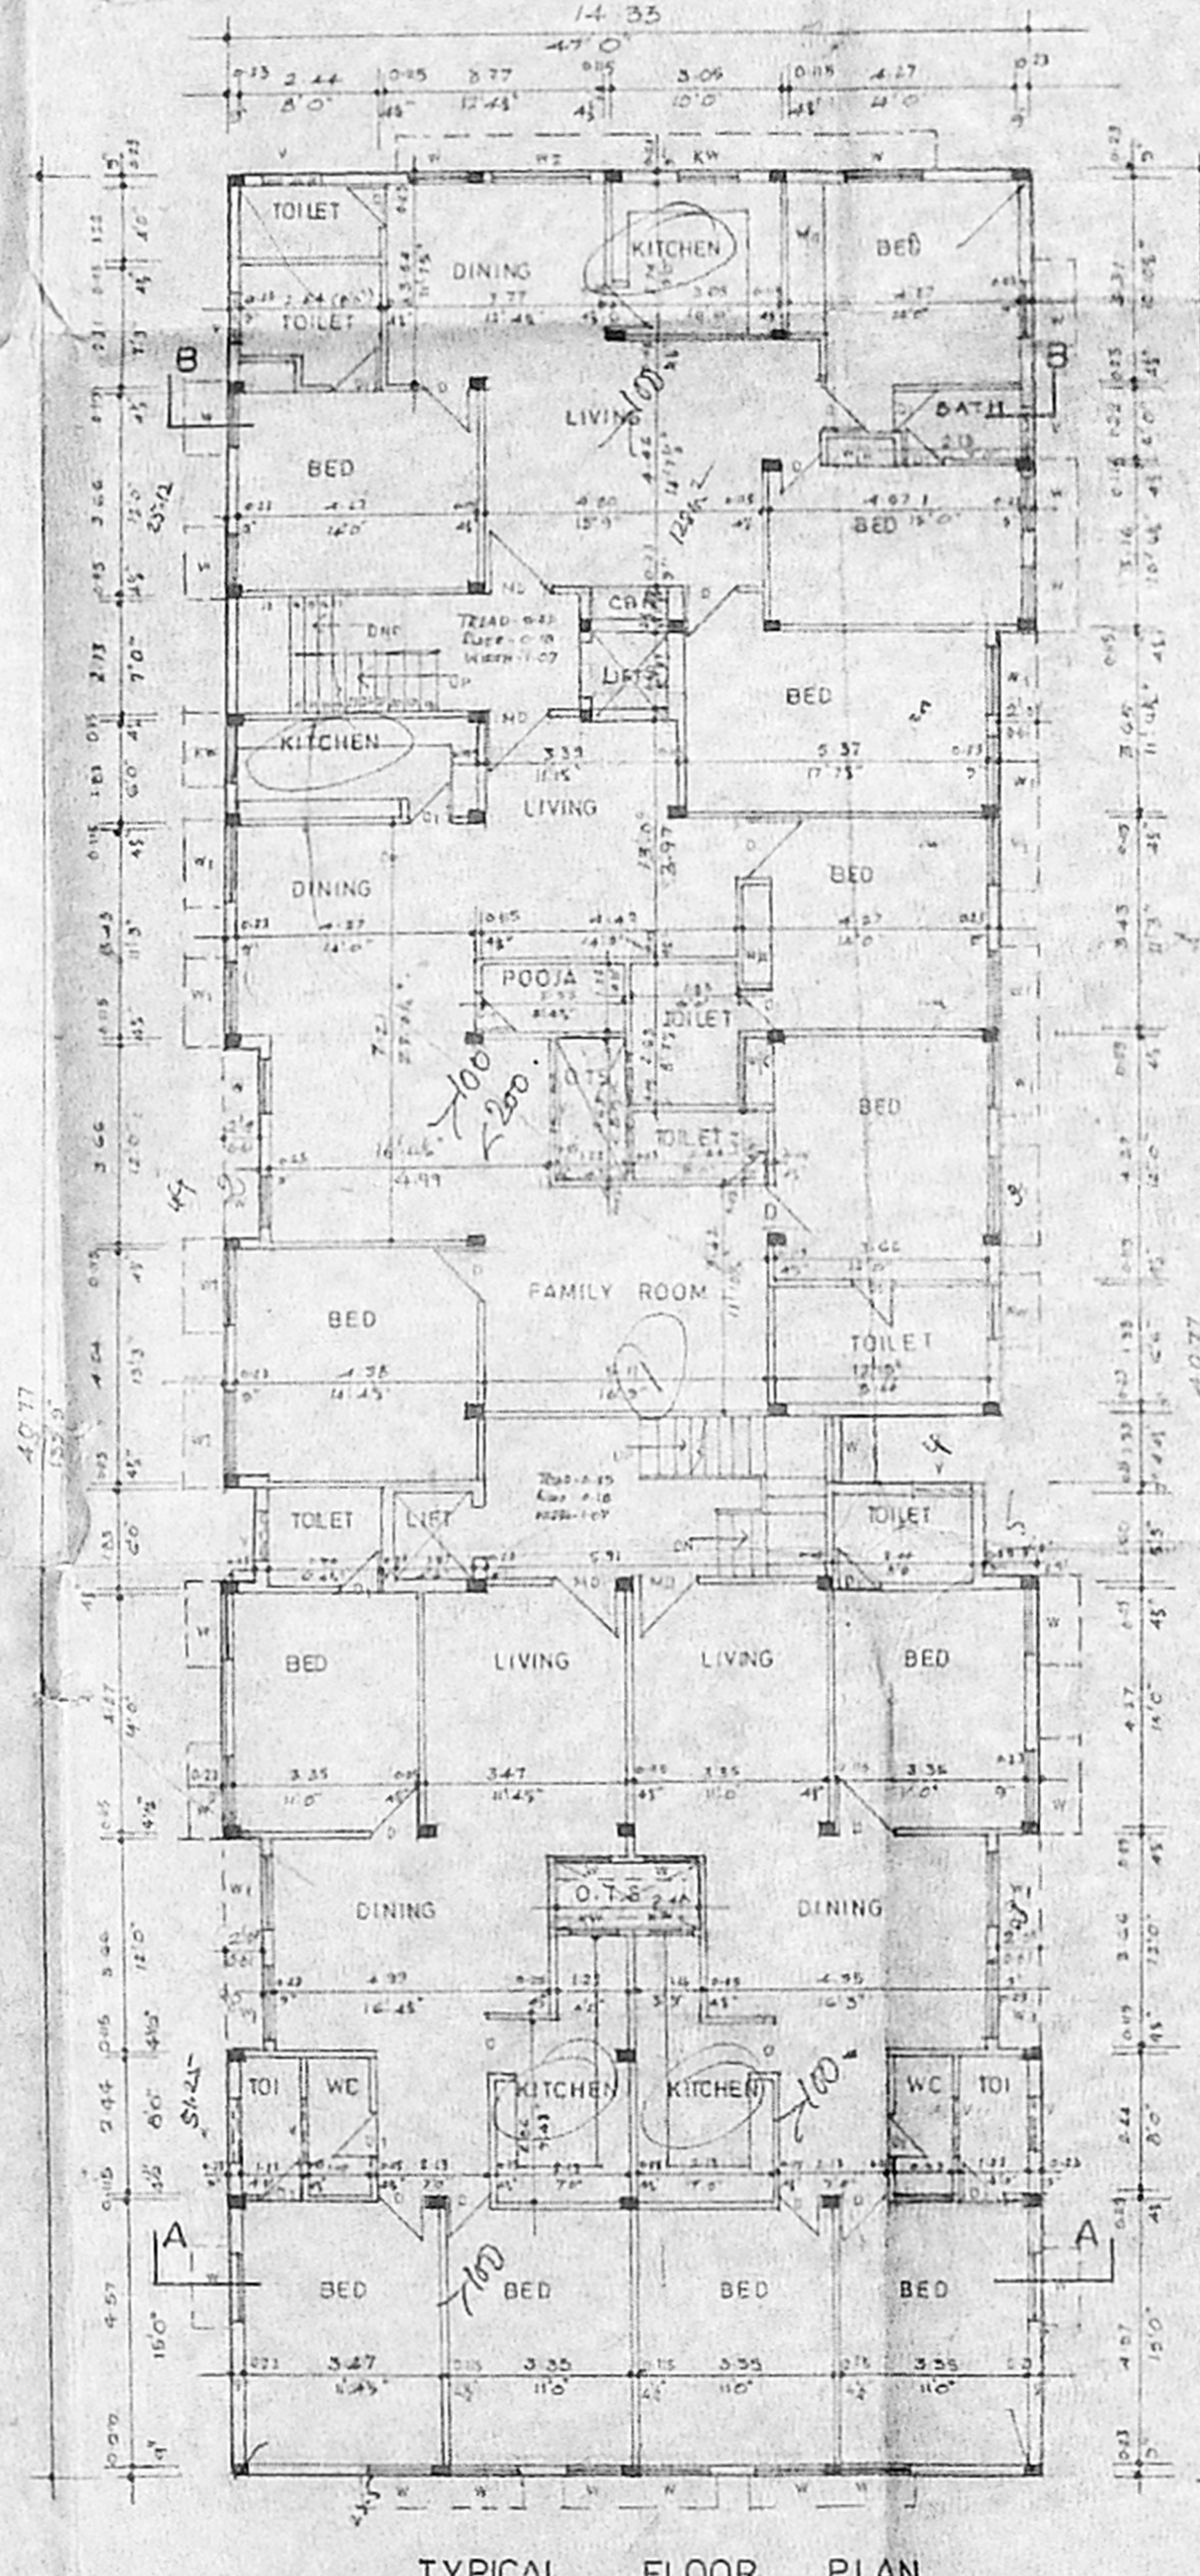

TYPICAL FLOOR PLAN
FIRST FLOOR & SECOND FLOOR

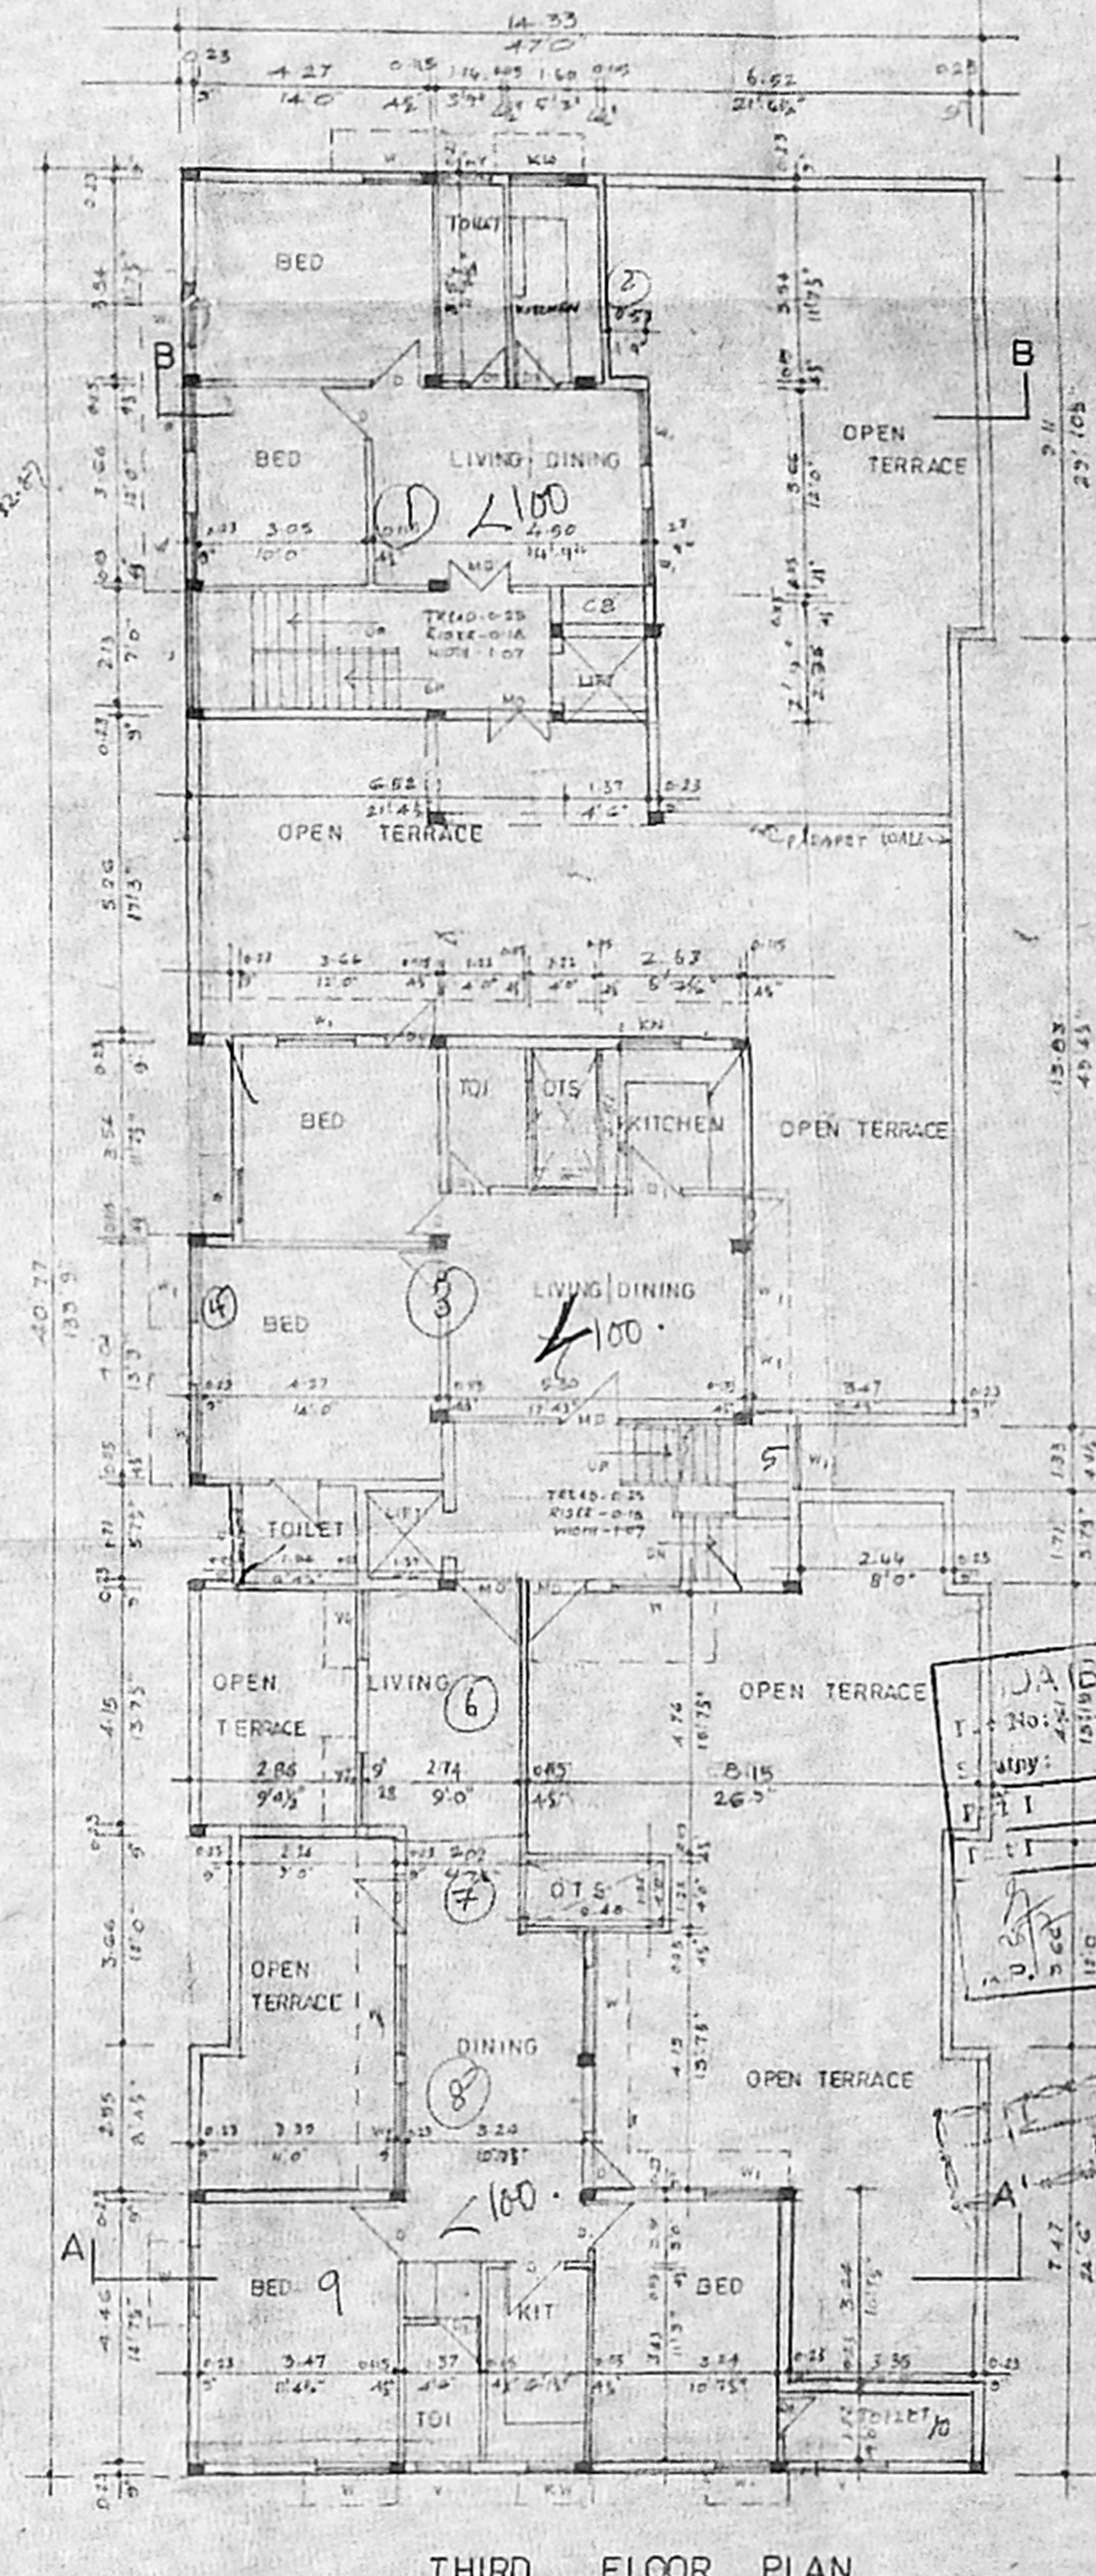

THIRD FLOOR PLAN

APPROVED
SUBJECT TO THE CONDITIONS IN
THIS OFFICE LETTER
No. 25/5024/76 Dtd. 2/11/76
FOR MEMBER SECRETARY
MADRAS METROPOLITAN
DEVELOPMENT AUTHORITY
14-6-75-1000

PROPOSED RESIDENTIAL
APARTMENTS AT P.No 6
RAMAN STREET T.NAGAR
MADRAS 17 T.S.No 7022
DIVISION No 109



SCHEDULE OF JOINERIES

TYPE	DESCRIPTION	SIZE IN METRIC	SIZE IN FEET
MD	DOOR	1.07 x 2.13	3'6" x 7'0"
D	"	0.91 x 2.13	3'0" x 7'0"
D ₁	"	0.75 x 2.13	2'6" x 7'0"
W	WINDOW	1.07 x 1.35	3'6" x 4'6"
W ₁	"	1.08 x 1.35	3'6" x 4'6"
W ₂	"	1.82 x 1.35	6'0" x 4'6"
V	VENTILATOR	0.91 x 0.91	3'0" x 3'0"
J	JOLLY	2.13 x 1.83	7'0" x 6'0"
J ₁	"	x 1.83	6'0" x 6'0"

SPECIFICATIONS

FOUNDATION : P.C.C. 1:4:8 MIX
R.C.C. WORK : R.C.C. IN 1:2:4 MIX
BRICK WORK : BRICK WORK IN C.M. 1:5 MIX WITH STOCK BRICKS
PLASTERING : C.B.LING IN C.M. 1:5 MIX & WALLS IN 1:3 MIX
WOOD WORK : WELL SEASONED WOOD
PAINTING : ONE COAT OF PRIMER & TWO COATS OF SYNTHETIC ENAMEL FOR WOOD & GRILL WORK
FLOORING : BRICK BULLY LIME CONCRETE FINISHED WITH MOSAIC TILES
WEATHERING : 5/8" BRICK JOLLY WITH LIME WELL COURSE BEATEN WITH KADOKAI & JAGGERRY WATER FINISHED WITH ONE COURSE OF PREPARED TILES IN C.M. MIXED WITH RAPE OIL

AREA STATEMENT

PLOT AREA	11785.00 SQFT	1114.13 SQM
BUILTUP AREA		
GROUND FLOOR	3029.68	281.57
FIRST FLOOR	5979.21	555.69
SECOND FLOOR	5979.21	555.69
THIRD FLOOR	2885.47	268.17
TOTAL BUILTUP AREA	17883.57	1661.11
PLOT COVERAGE	50.18%	
F.S.I.	15.491	
CARAGE (GR. FLOOR)	2985.54 SQFT	277.47 SQM

OWNER
M. S. Srinivasan

LEGEND

PROPOSED BLDG	DRAIN LINE
ROAD	BOUNDARY
DATE : 10.02.96	JOB NO. : 392
SCALE : 1:100	DRG. NO. : 5

PAPNI ASSOCIATES
ARCHITECTS PLANNERS ENGINEERS
22, FIRST AVENUE, ASHOK NAGAR
MADRAS - 63
PHONE : 4821457, 4821813

S. RAJAPPA, B. ARCH. M.E., F.I.A., F.I.C.E.