


B/23570/305/A/18/76

(B) S.B.C. No. 23/5392/76




Planning Permit No. **APPROVED**
 SUBJECT TO THE CONDITIONS IN THIS OFFICE LETTER
 No. B2/5392/76, Dated 7-26-76
 FOR MEMBER SECRETARY
MADRAS METROPOLITAN DEVELOPMENT AUTHORITY
 MADRAS 600 008


Survey: Part I
 Part I
 A.P. D.P.

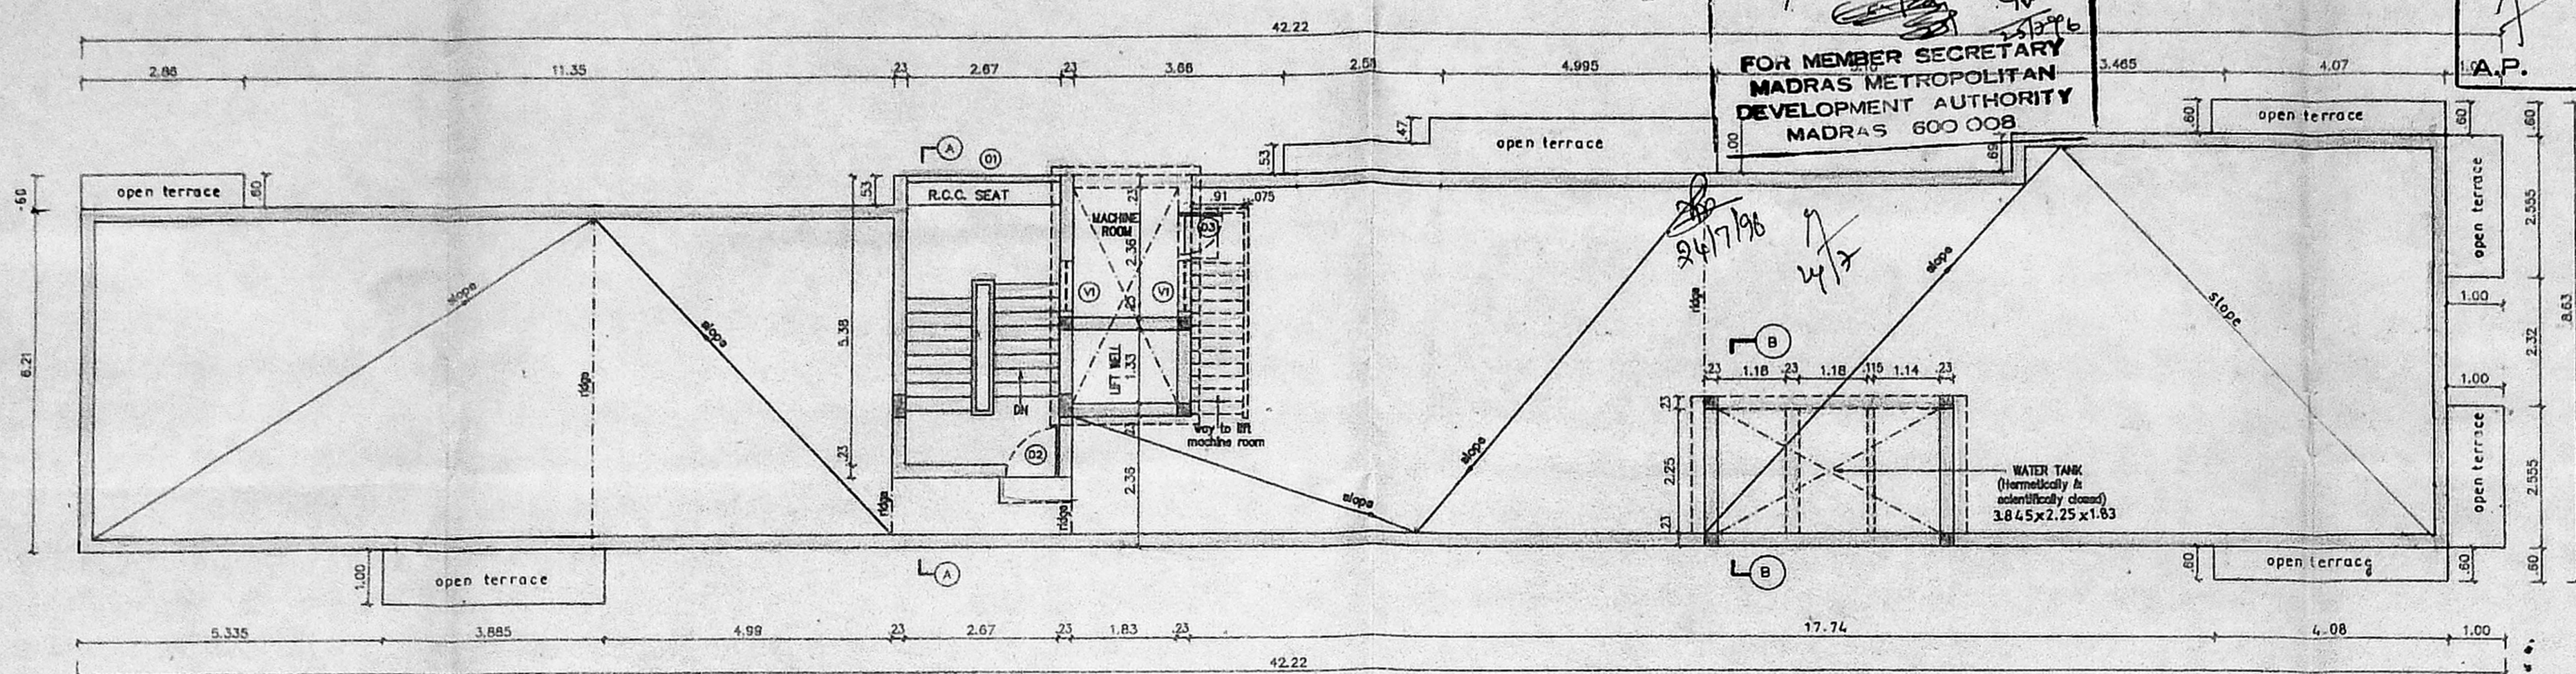

TERRACE FLOOR PLAN

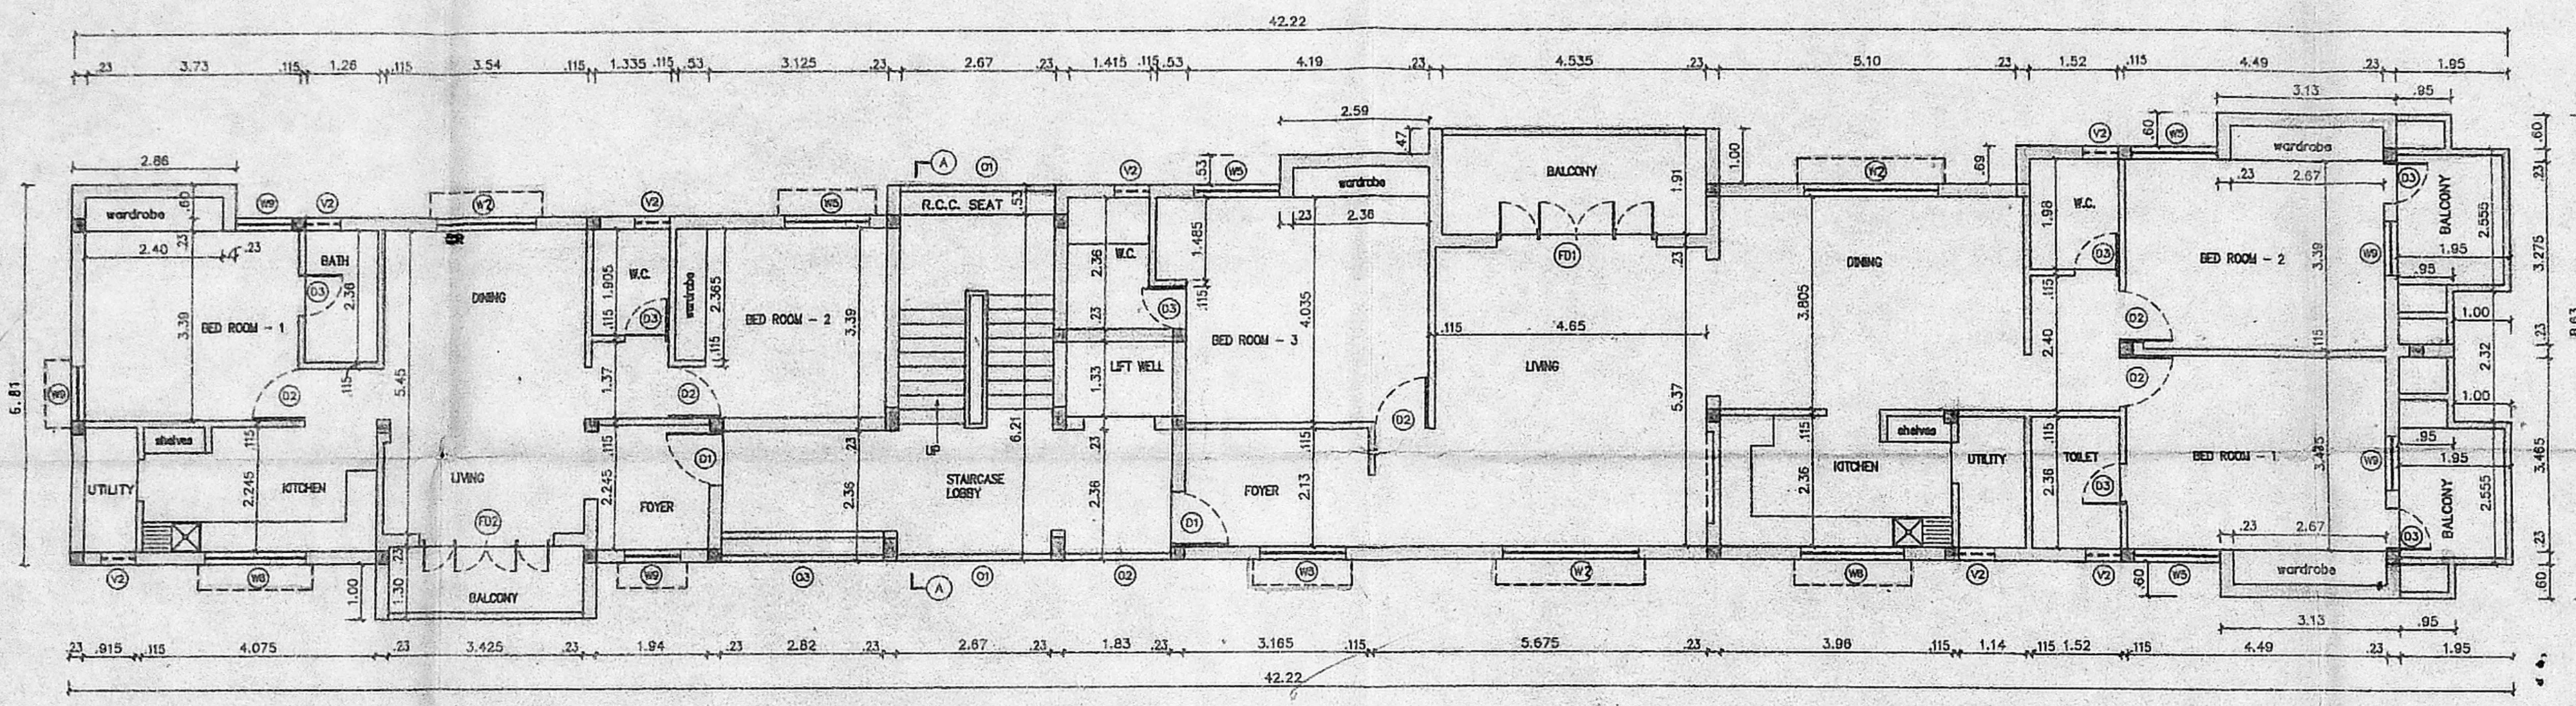

FIRST, SECOND & THIRD FLOOR PLAN

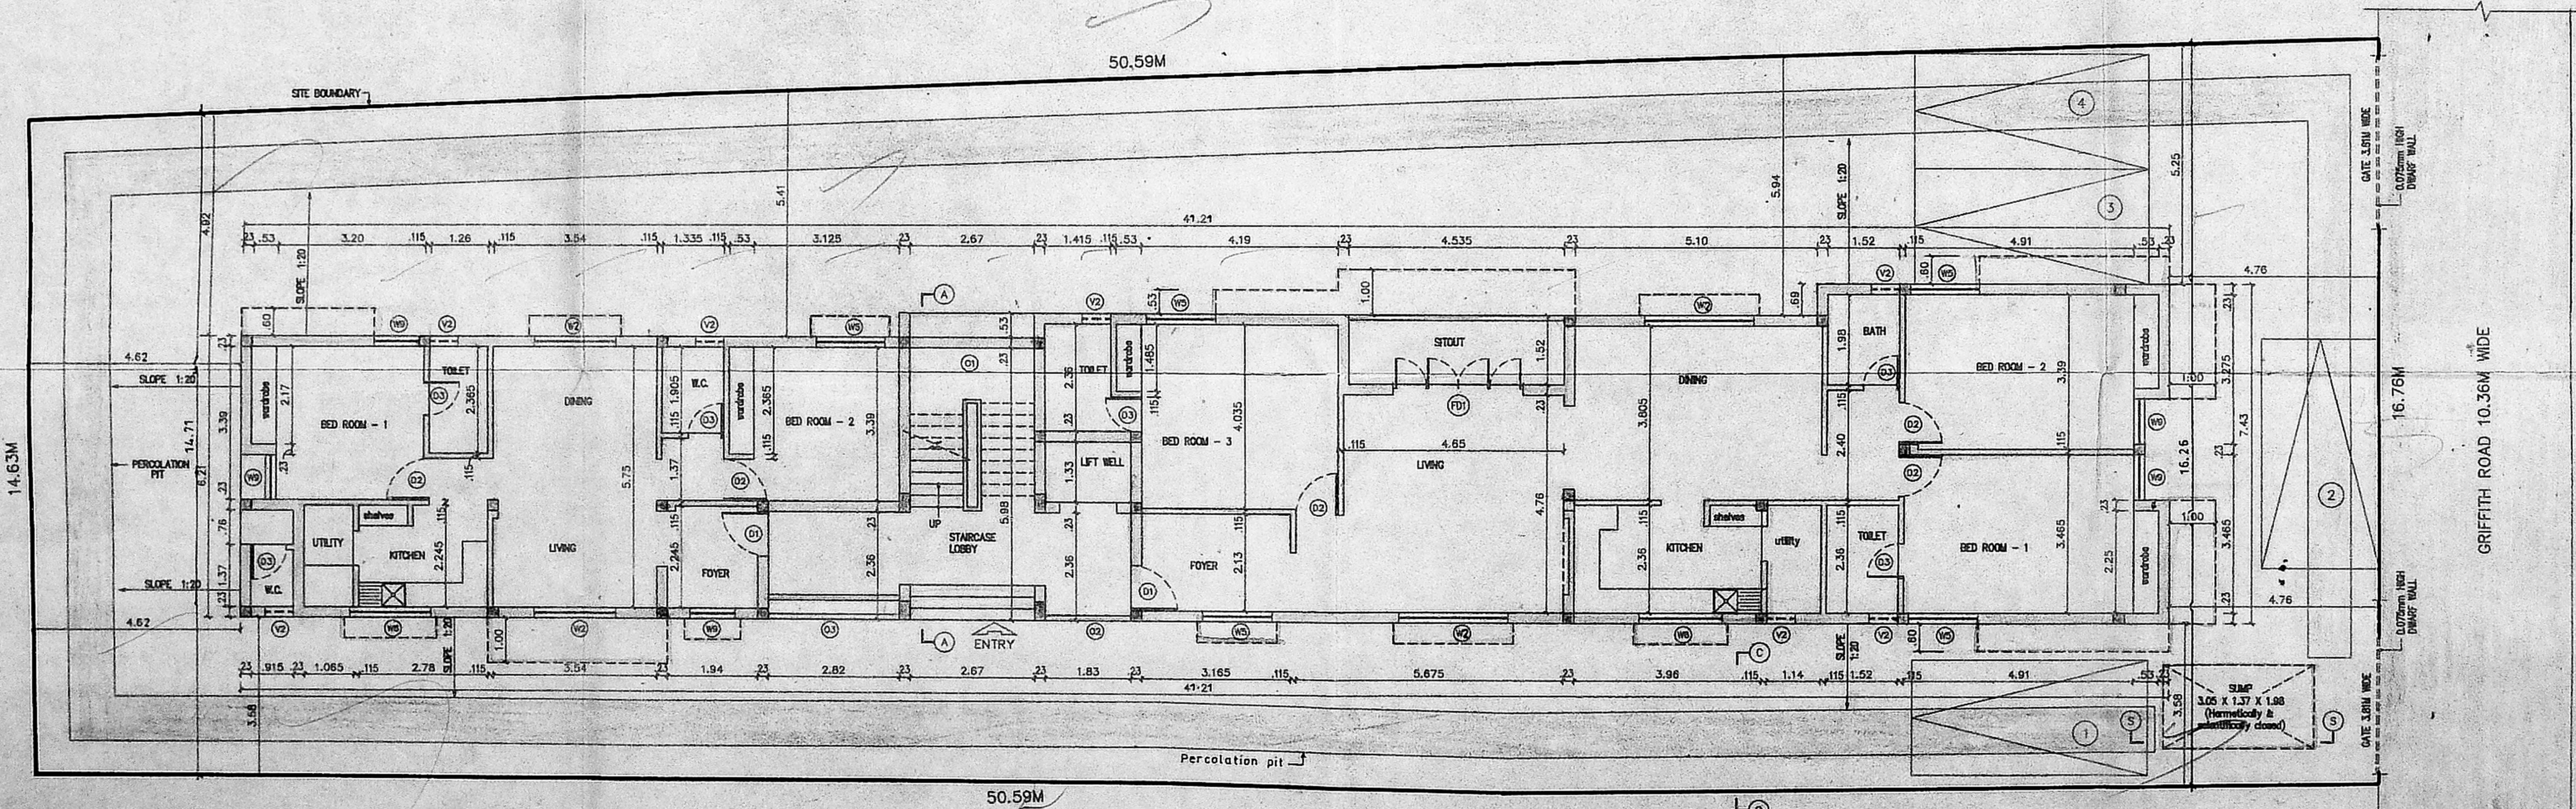

SITE CUM GROUND FLOOR PLAN

LEGEND		
CODE	SIZE	DESCRIPTION
FD1	2.74 x 2.18	COUNTRY WOOD FRAMED FRENCH DOOR (painted)
FD2	2.36 x 2.18	COUNTRY WOOD FRAMED FRENCH DOOR (painted)
D1	1.00 x 2.18	TEAK WOOD FRAMED FLUSH DOOR (polished)
D2	0.91 x 2.18	COUNTRY WOOD FRAMED FLUSH DOOR (polished)
D3	0.76 x 2.18	COUNTRY WOOD FRAMED FLUSH DOOR (polished)
W2	1.775 x 1.93	STEEL GLAZED WINDOW
W5	1.475 x 1.37	STEEL GLAZED WINDOW
W6	1.475 x 0.875	STEEL GLAZED WINDOW
W9	0.975 x 1.37	STEEL GLAZED WINDOW
V1	0.91 x 0.66	STEEL GLAZED VENTILATOR
V2	0.61 x 0.94	STEEL GLAZED VENTILATOR
O1	2.67 x 1.117	OPENING
O2	1.83 x 1.117	OPENING
O3	2.82 x 1.117	OPENING

SPECIFICATION	
SL.NO	DESCRIPTION
1.	P.C.C. 1:4:8 IN FOUNDATION
2.	SAND FILLING IN FOUNDATION
3.	BRICK WORK IN C.M. 1:6
4.	R.C.C. WORK FOR SLABS, LINTELS & BEAMS Etc.
5.	PLASTERING IN C.M. 1:5 EXTERNAL & 1:4 INTERNAL
6.	MOSAIC TILED FLOORING
7.	WEATHERING COURSE OF BRICK JELLY LIME CONC.
8.	CONCRETE BLOCK INFILL.

AREA STATEMENT	
PLOT AREA	783.9093 M ²
BUILT UP AREA	1167.8507 M ²

COLOUR INDEX	
PROPOSED CONSTRUCTION	●
BOUNDARY OF SITE	●
ROAD	●

R.No	DATE	ZONE	REVISIONS	INITIAL

1	802 213 M	28-12-95	1 : 100	GARISHA GRIFCORI	0	R. Nanda	12/1
DRG NO.	DATE	SCALE	FILE	REV/DRN.BY.	CHD.BY.		

PROPOSED CONSTRUCTION OF FLATS AT DOOR No. 11(NEW) 3A (OLD) GRIFFITH ROAD, T.NAGAR, MADRAS - 600 017. T.S. No. 7211, R.S. No. : 27 BLOCK No. : 119; TALUK : MAMBALAM-GUINDY, DIV. No. : 126 (NEW), 120 (OLD), ZONE : 8 VILLAGE : T.NAGAR.

OWNER'S SIGNATURE: *R. Nanda*

LICENSE NO. 306/95-96

LICENSED SURVEYOR

SHEET No. 1/2


B/23570/305/B/B/91

Planning Permit No. _____


APPROVED

SUBJECT TO THE CONDITIONS IN THIS OFFICE LETTER
 No. B2/5392/91 Date 7.9.91


FOR MEMBER SECRETARY
 MADRAS METROPOLITAN
 DEVELOPMENT AUTHORITY
 MADRAS 600 001

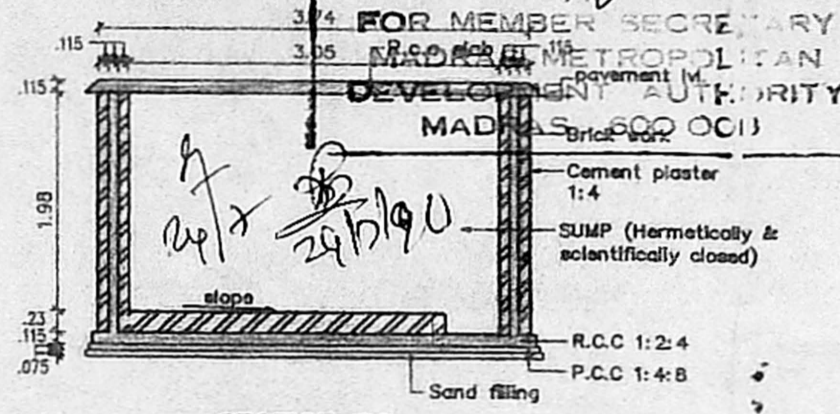


SECTION SS
 SECTION OF SUMP
 SCALE 1:100

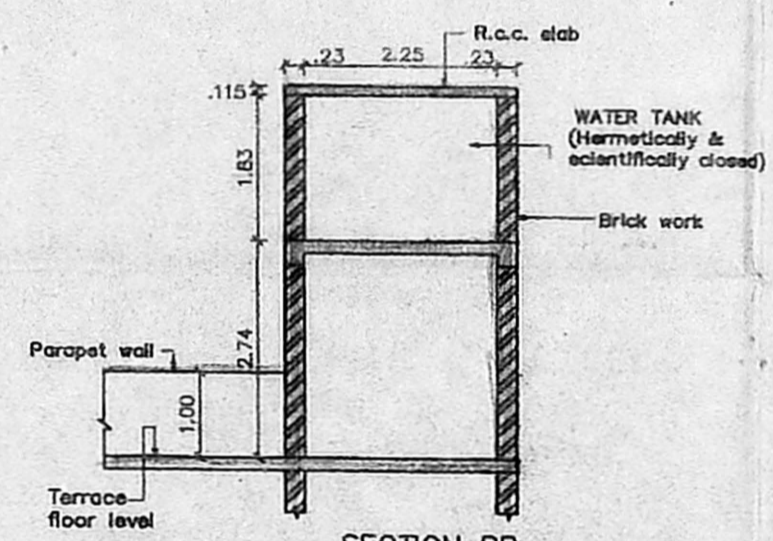


SECTION BB
 SECTION OF WATER TANK
 SCALE 1:100

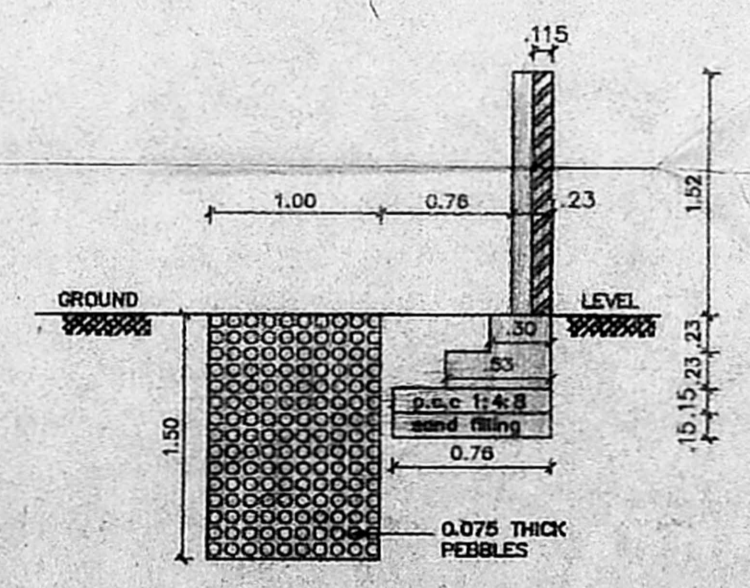


SECTION CC
 SCALE 1:50

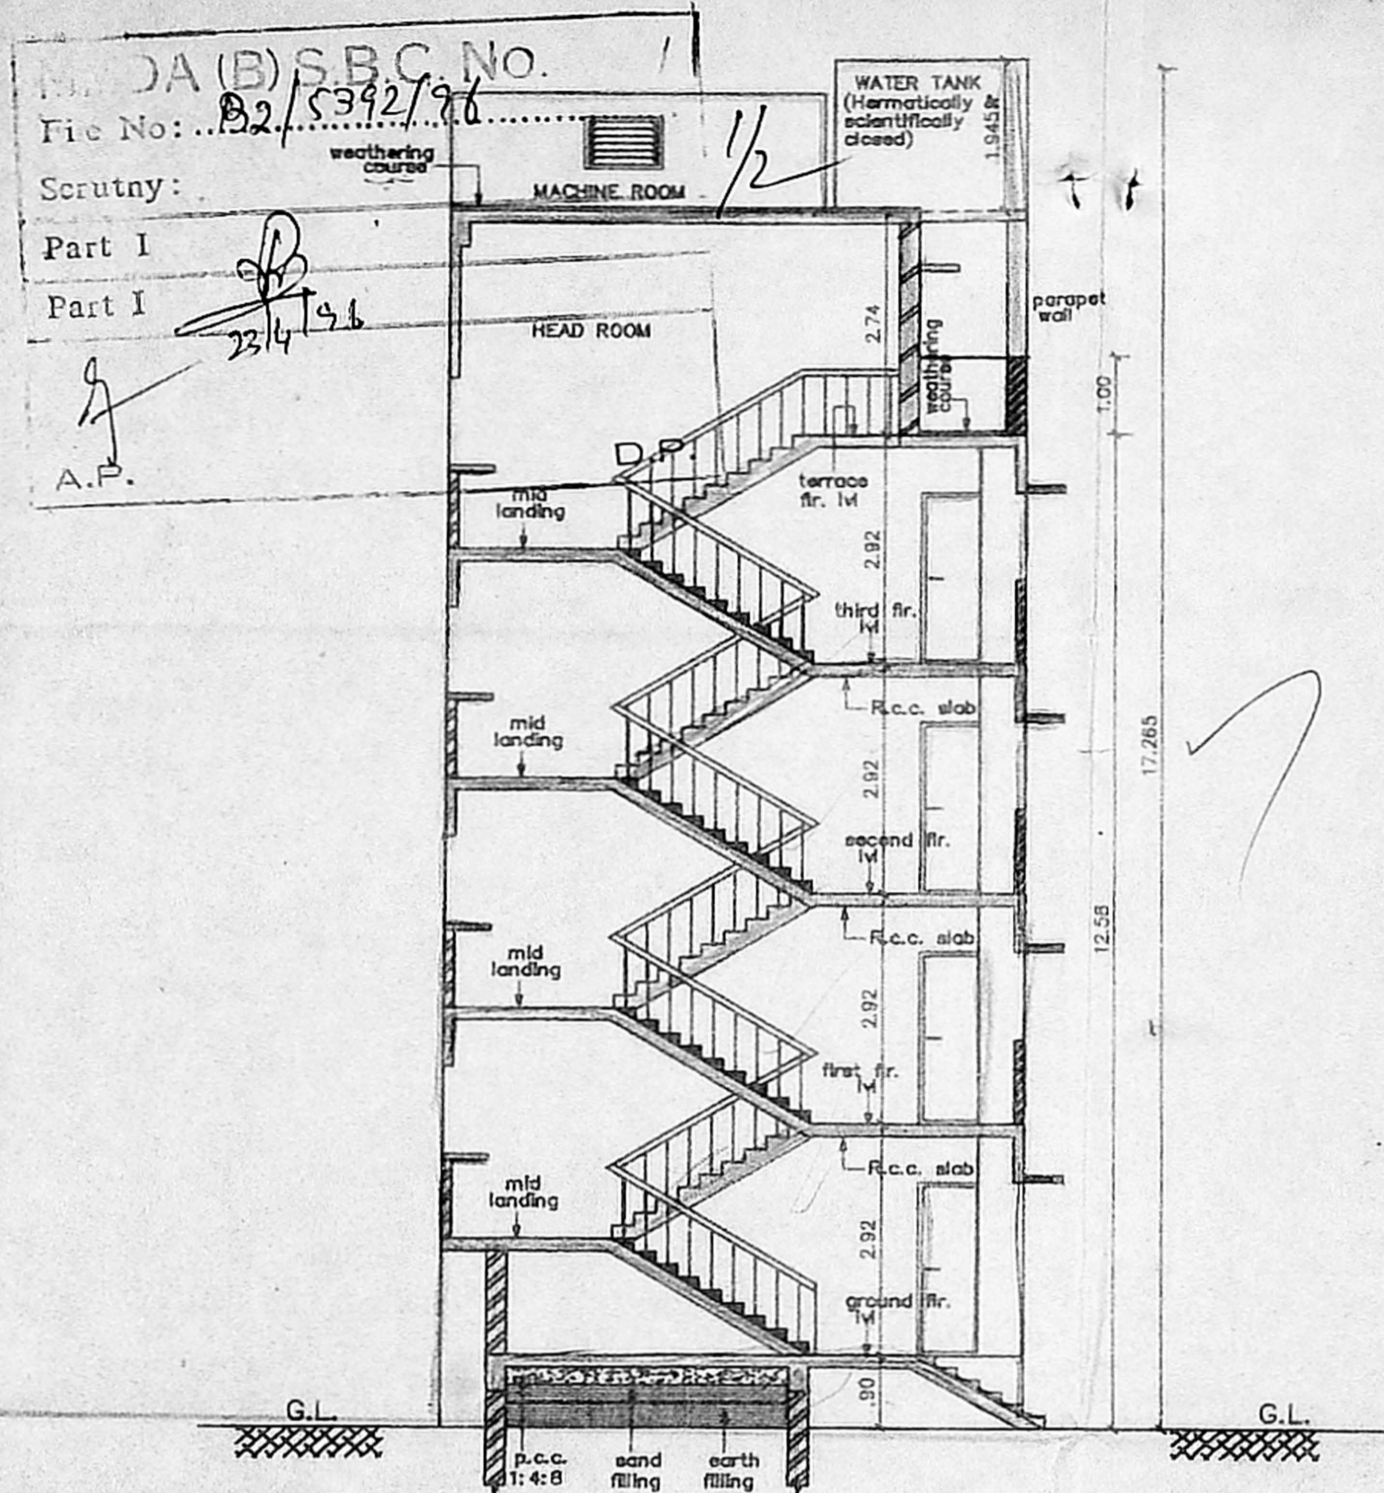


SECTION - AA

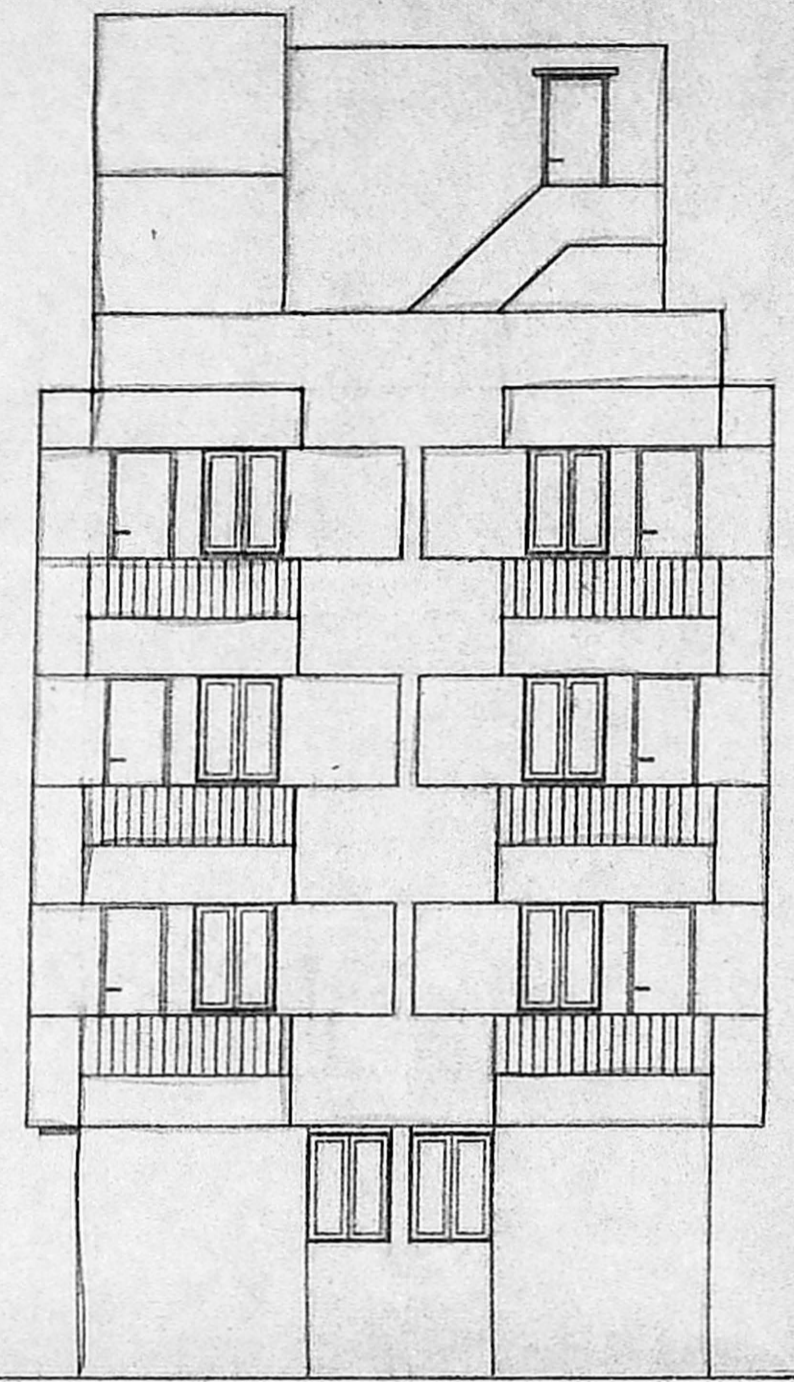


FRONT ELEVATION

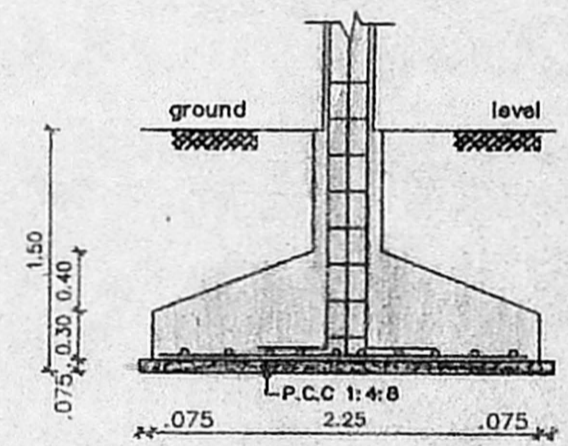

SECTION - DD

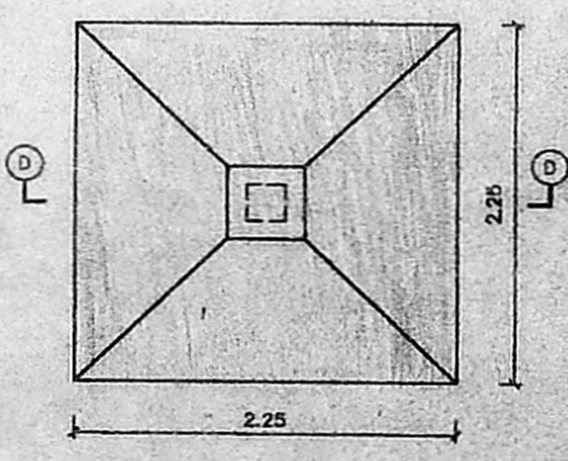

PLAN OF FOUNDATION
 SCALE 1:50

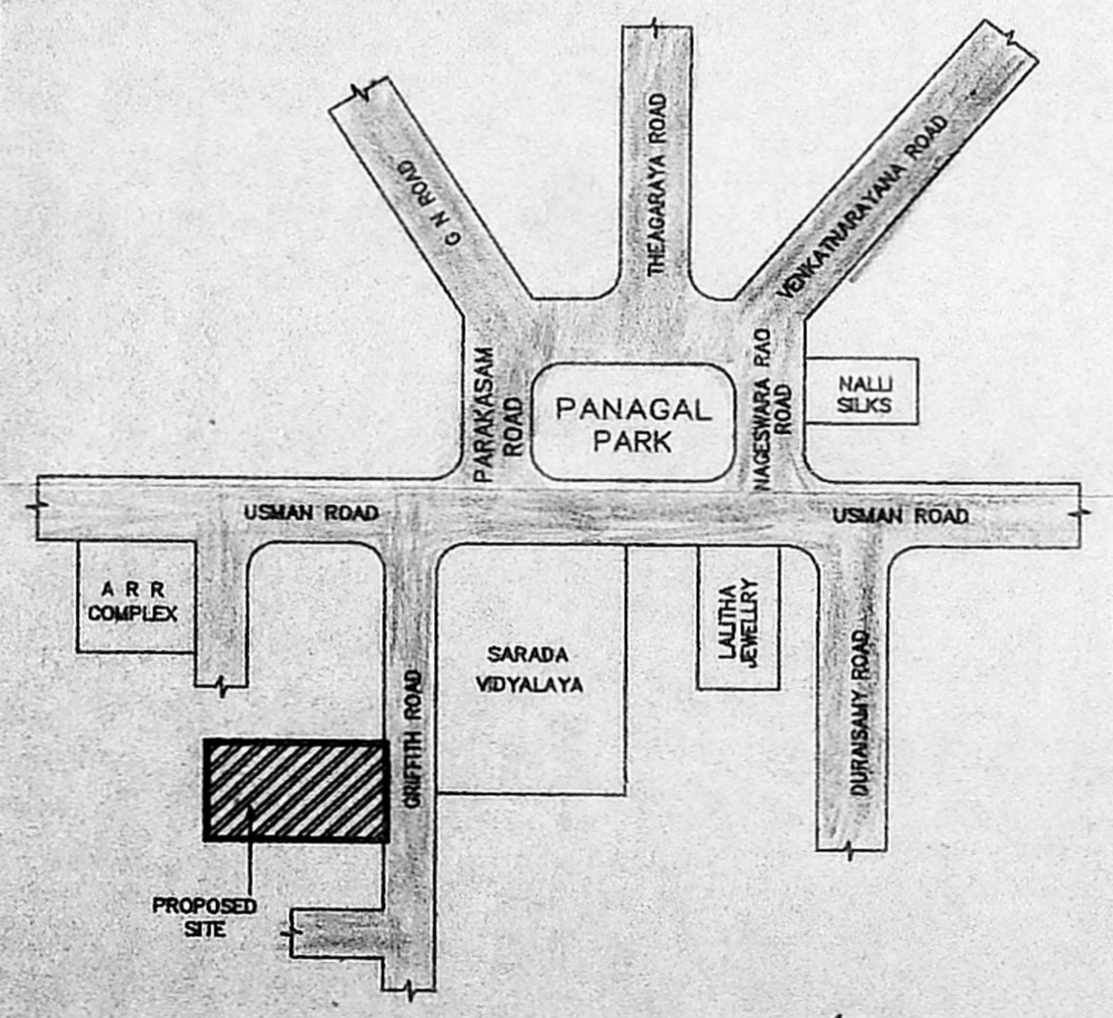

KEY PLAN
 (NOT TO SCALE)

SPECIFICATION	
SL.NO	DESCRIPTION
1.	P.C.C. 1:4:8 IN FOUNDATION
2.	SAND FILLING IN FOUNDATION
3.	BRICK WORK IN C.M. 1:6
4.	R.C.C. WORK FOR SLABS, LINTELS & BEAMS Etc.,
5.	PLASTERING IN C.M. 1:5 EXTERNAL & 1:4 INTERNAL
6.	MOSAIC TILED FLOORING.
7.	WEATHERING COURSE OF BRICK JELLY LIME CONC.
8.	CONCRETE BLOCK INFILL.

COLOUR INDEX	
PROPOSED CONSTRUCTION	○
BOUNDARY OF SITE	○
ROAD	○

R.No	DATE	ZONE	REVISIONS	INITIAL
2	803 213 M	28-12-95	1 : 100	GARISTHA GRIFCOR2
DRG NO.	DATE	SCALE	FILE	REV DRN.BY. CHD.BY.

PROPOSED CONSTRUCTION OF FLATS AT DOOR No. 11 (NEW) 3A (OLD) GRIFFITH ROAD, T.NAGAR, MADRAS - 600 017.
 T.S. No. 7211,
 R.S. No. : 27
 BLOCK No. : 119,
 TALUK : MAMBALAM-GUINDY,
 DIV. No. : 126 (NEW), 120 (OLD),
 ZONE : 8
 VILLAGE : T.NAGAR.

OWNER'S SIGNATURE *R. Selva Anura Ramakrishnan*

PL. SUBRAMANIAM
 Licensed Surveyor
 License No. 306/95-96