




Sw o/e

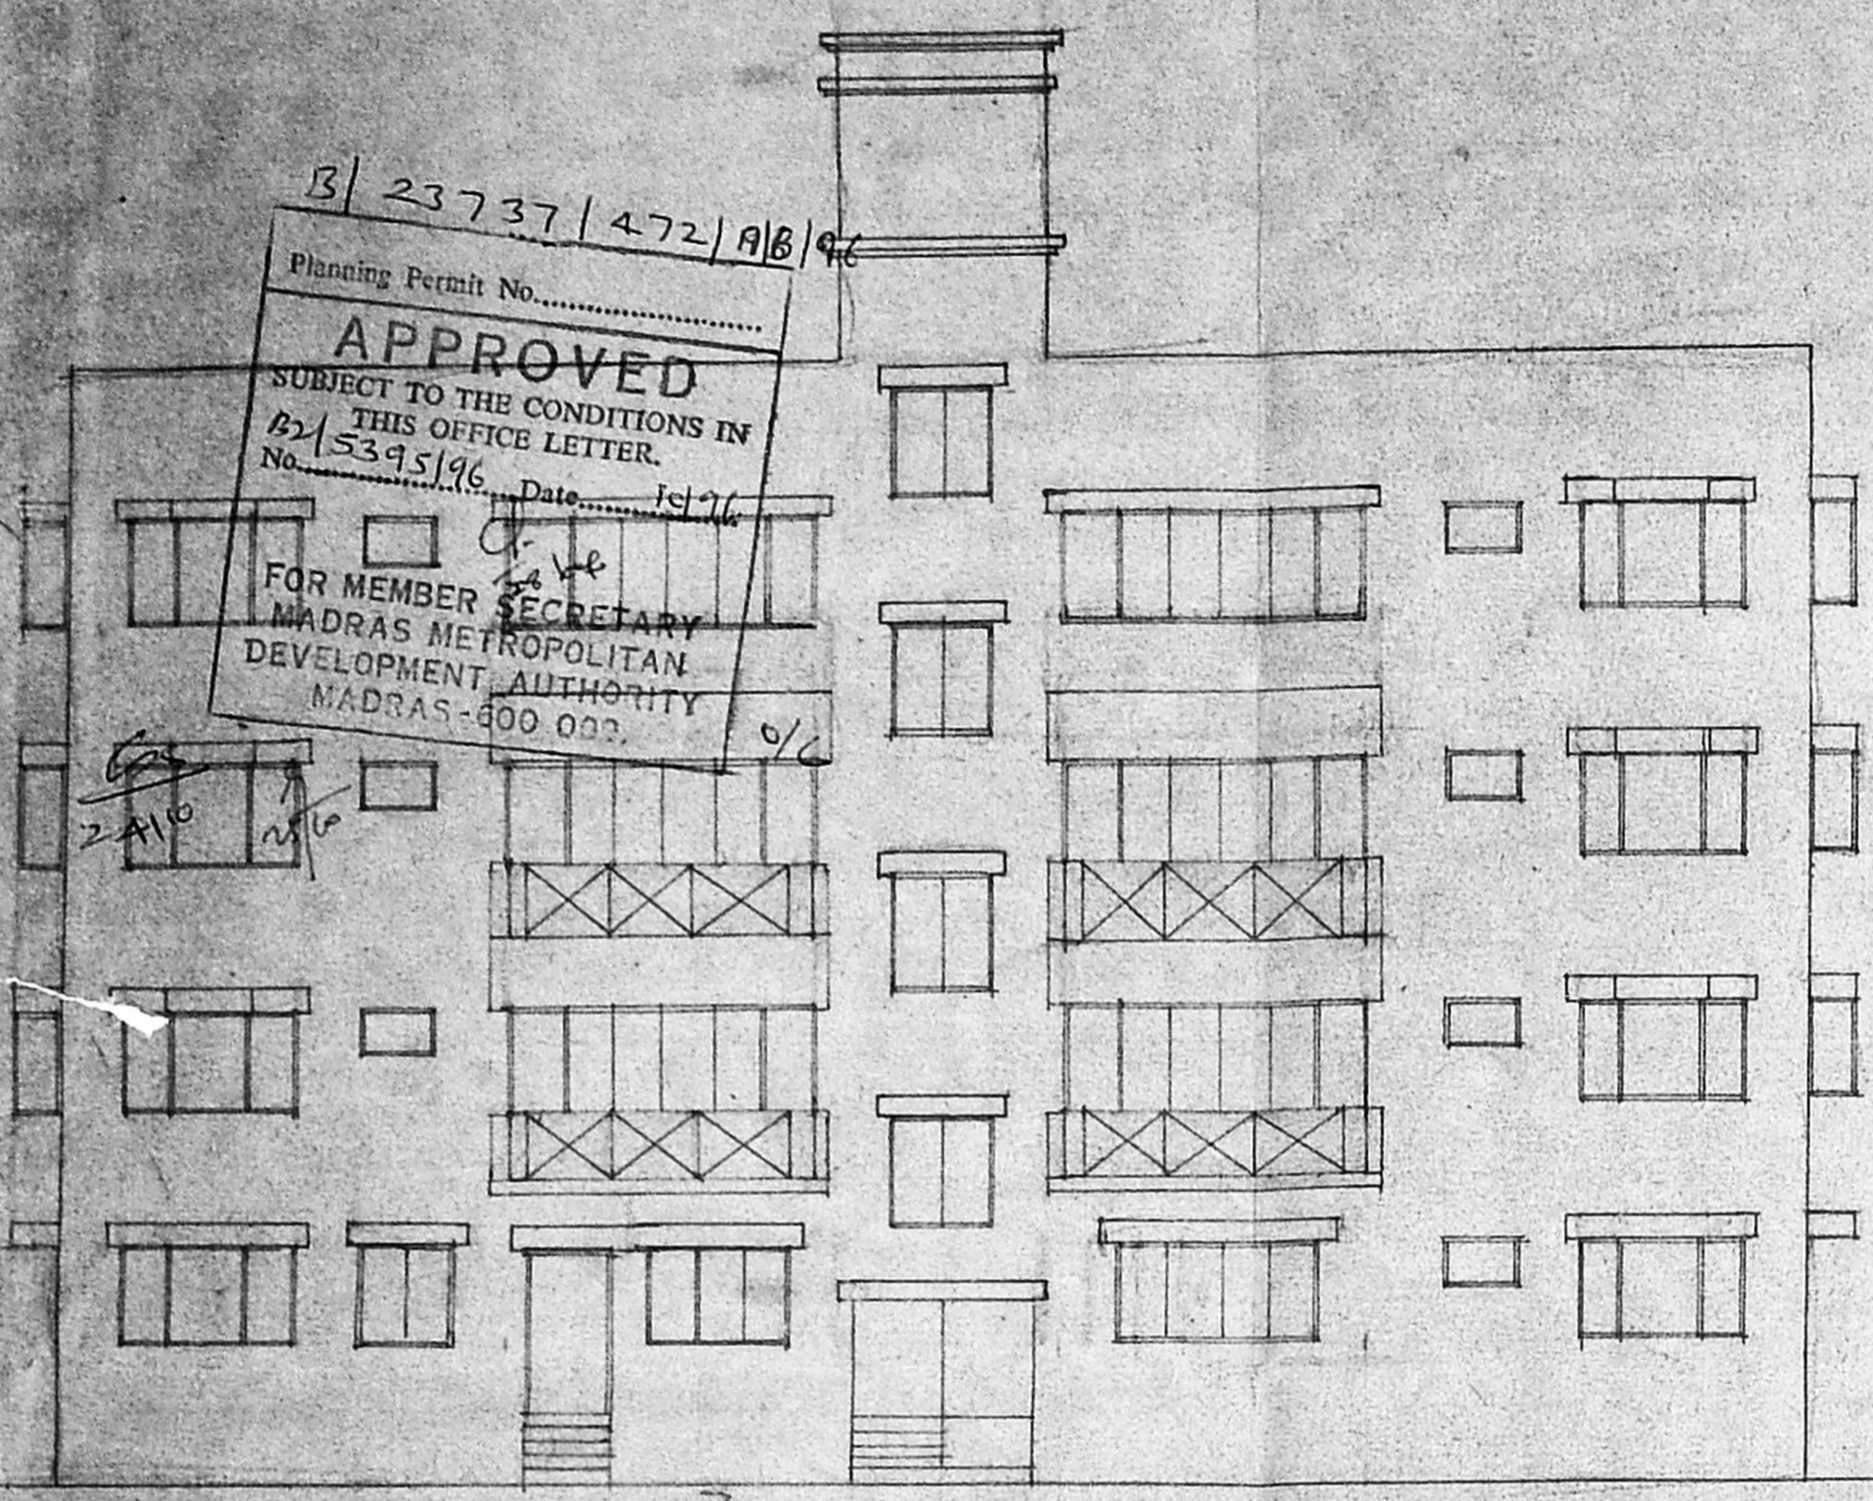

FRONT ELEVATION

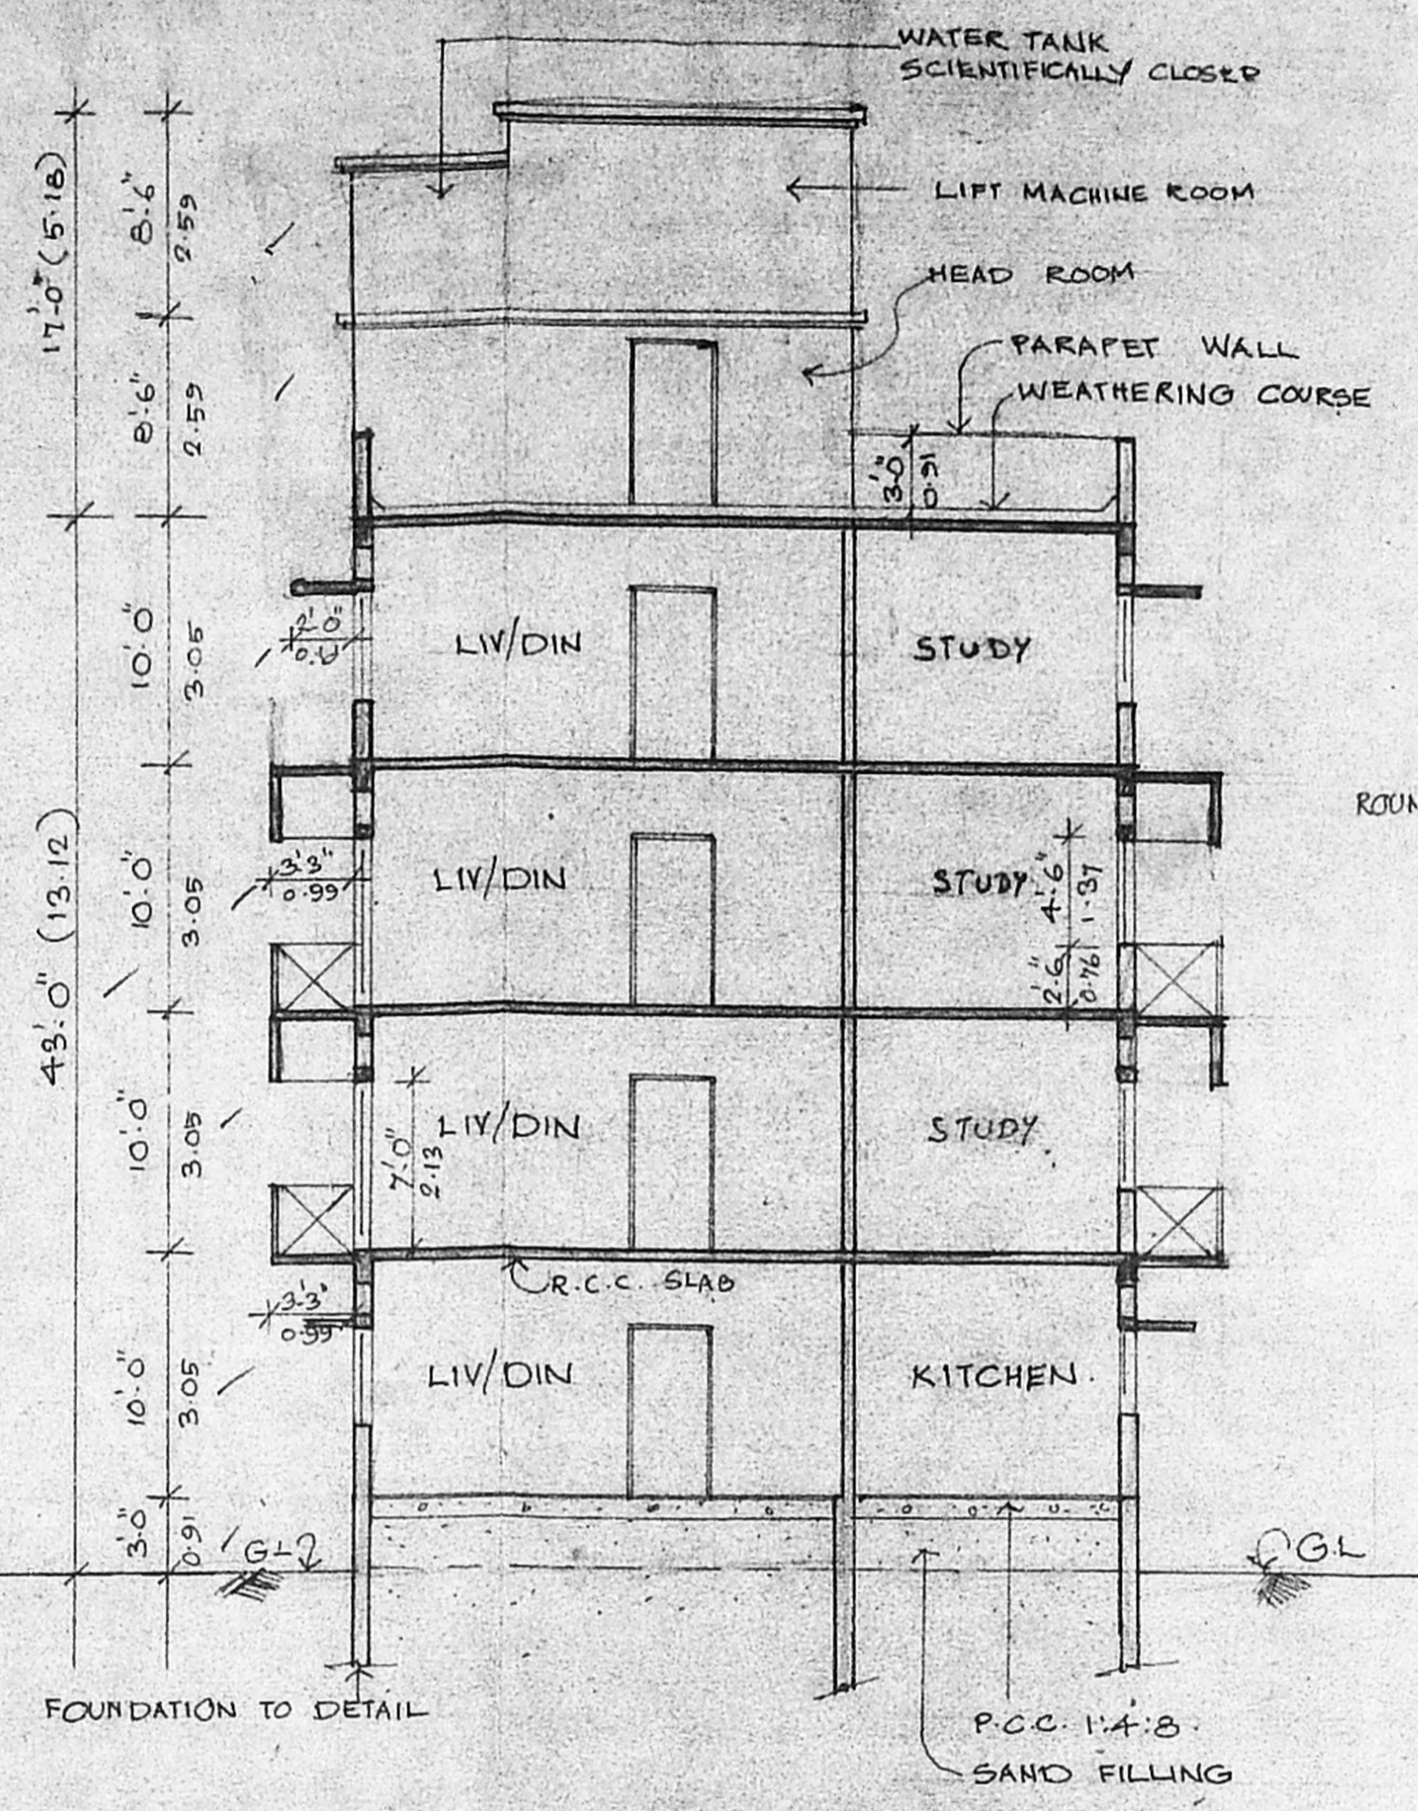

SECTION-A-A

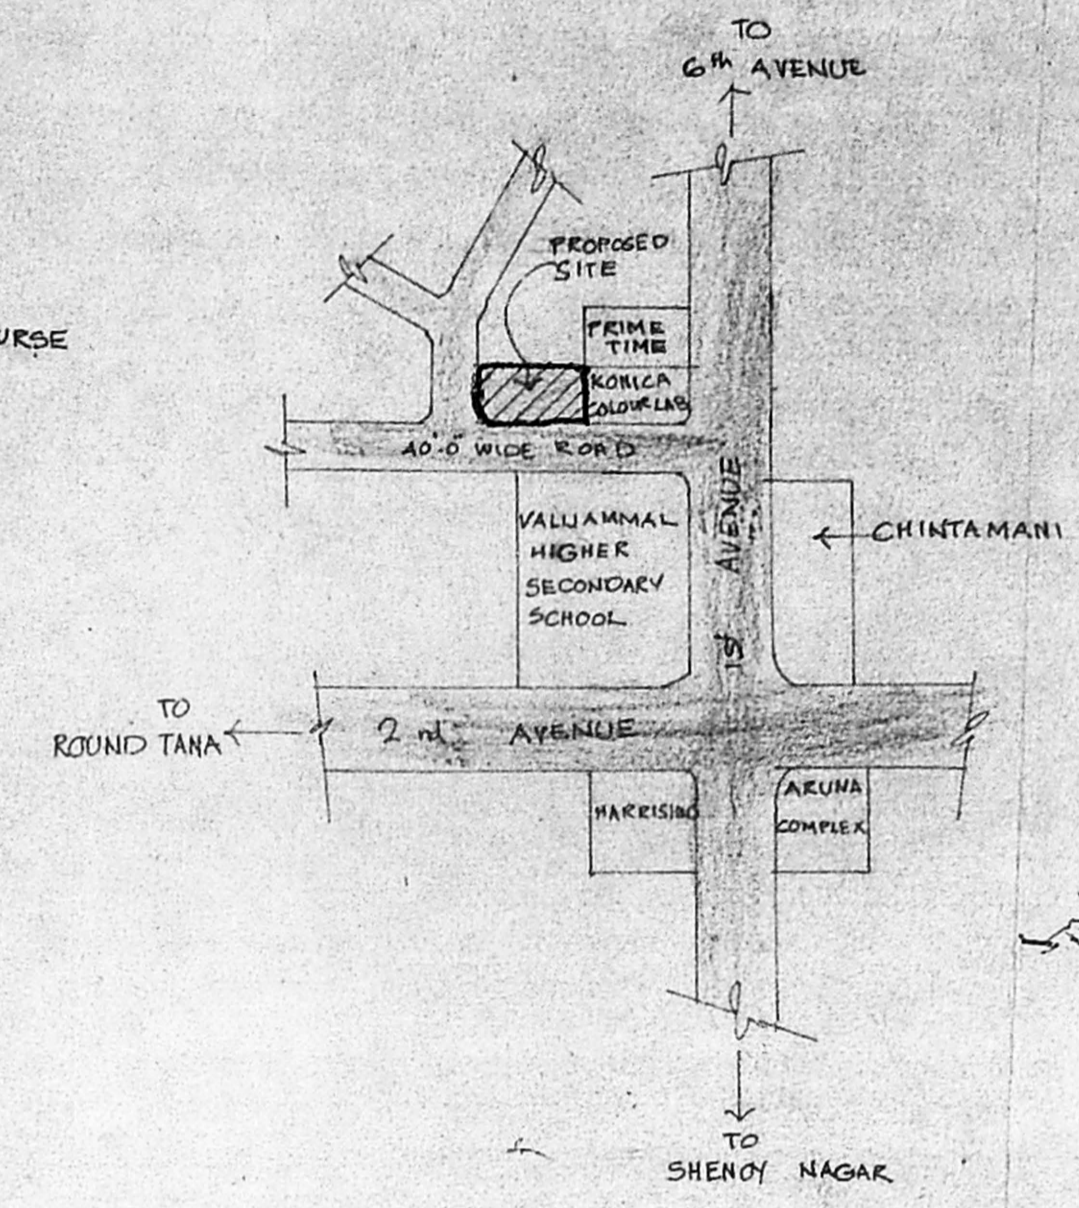

KEY PLAN  
NOT TO SCALE

MMDA B/PP NO. /  
 G.No. 22/5395/196  
 A.W.L. /  
 S.No. /  
 PART I C.B.  
 PART II C.L.C.  
 A.P. / D.P.

AREA STATEMENT	SQ. FT.	SQ. M.
PLOT AREA	5152.00	478.810
GROUND FLOOR AREA	1760.906	163.653
FIRST FLOOR AREA	2200.938	204.548
SECOND FLOOR AREA	2200.938	204.548
THIRD FLOOR AREA	1522.666	141.514
TOTAL AREA	7685.438	714.260

F.S.1 = 1.49  
 PLOT COVERAGE = 42.72%


PROPOSED RESIDENTIAL BUILDING AT PLOT No. 198 (F-72), ANNA NAGAR, MADRAS - 600 102. R.S. NO. 3 (PE) & 47 (PE) PERIYAKUDAL VILLAGE:

COLOUR INDEX	
PROPOSED	
ROAD	
BOUNDARY	
SEWAGE LINE	


SCALE: 1"=30' (1:90)	JOB NO: 531
DATE: 3.2.96	DRG. NO: 1
DRAWN: Hanugali	CHECKED: R.S.

FOR DRILCOS (INDIA) PVT. LTD.  
  
 MANAGING DIRECTOR  
 M. K. ...  
 OWNER'S SIGNATURE


ARCHITECT  
  
 R. SATHYANARAYANA, B. ARCH.,  
 COUNCIL OF ARCHITECTURE  
 CA NO: 86/2895, R.A. NO: 97  
 R. 68 ANNA NAGAR,  
 MADRAS - 40.

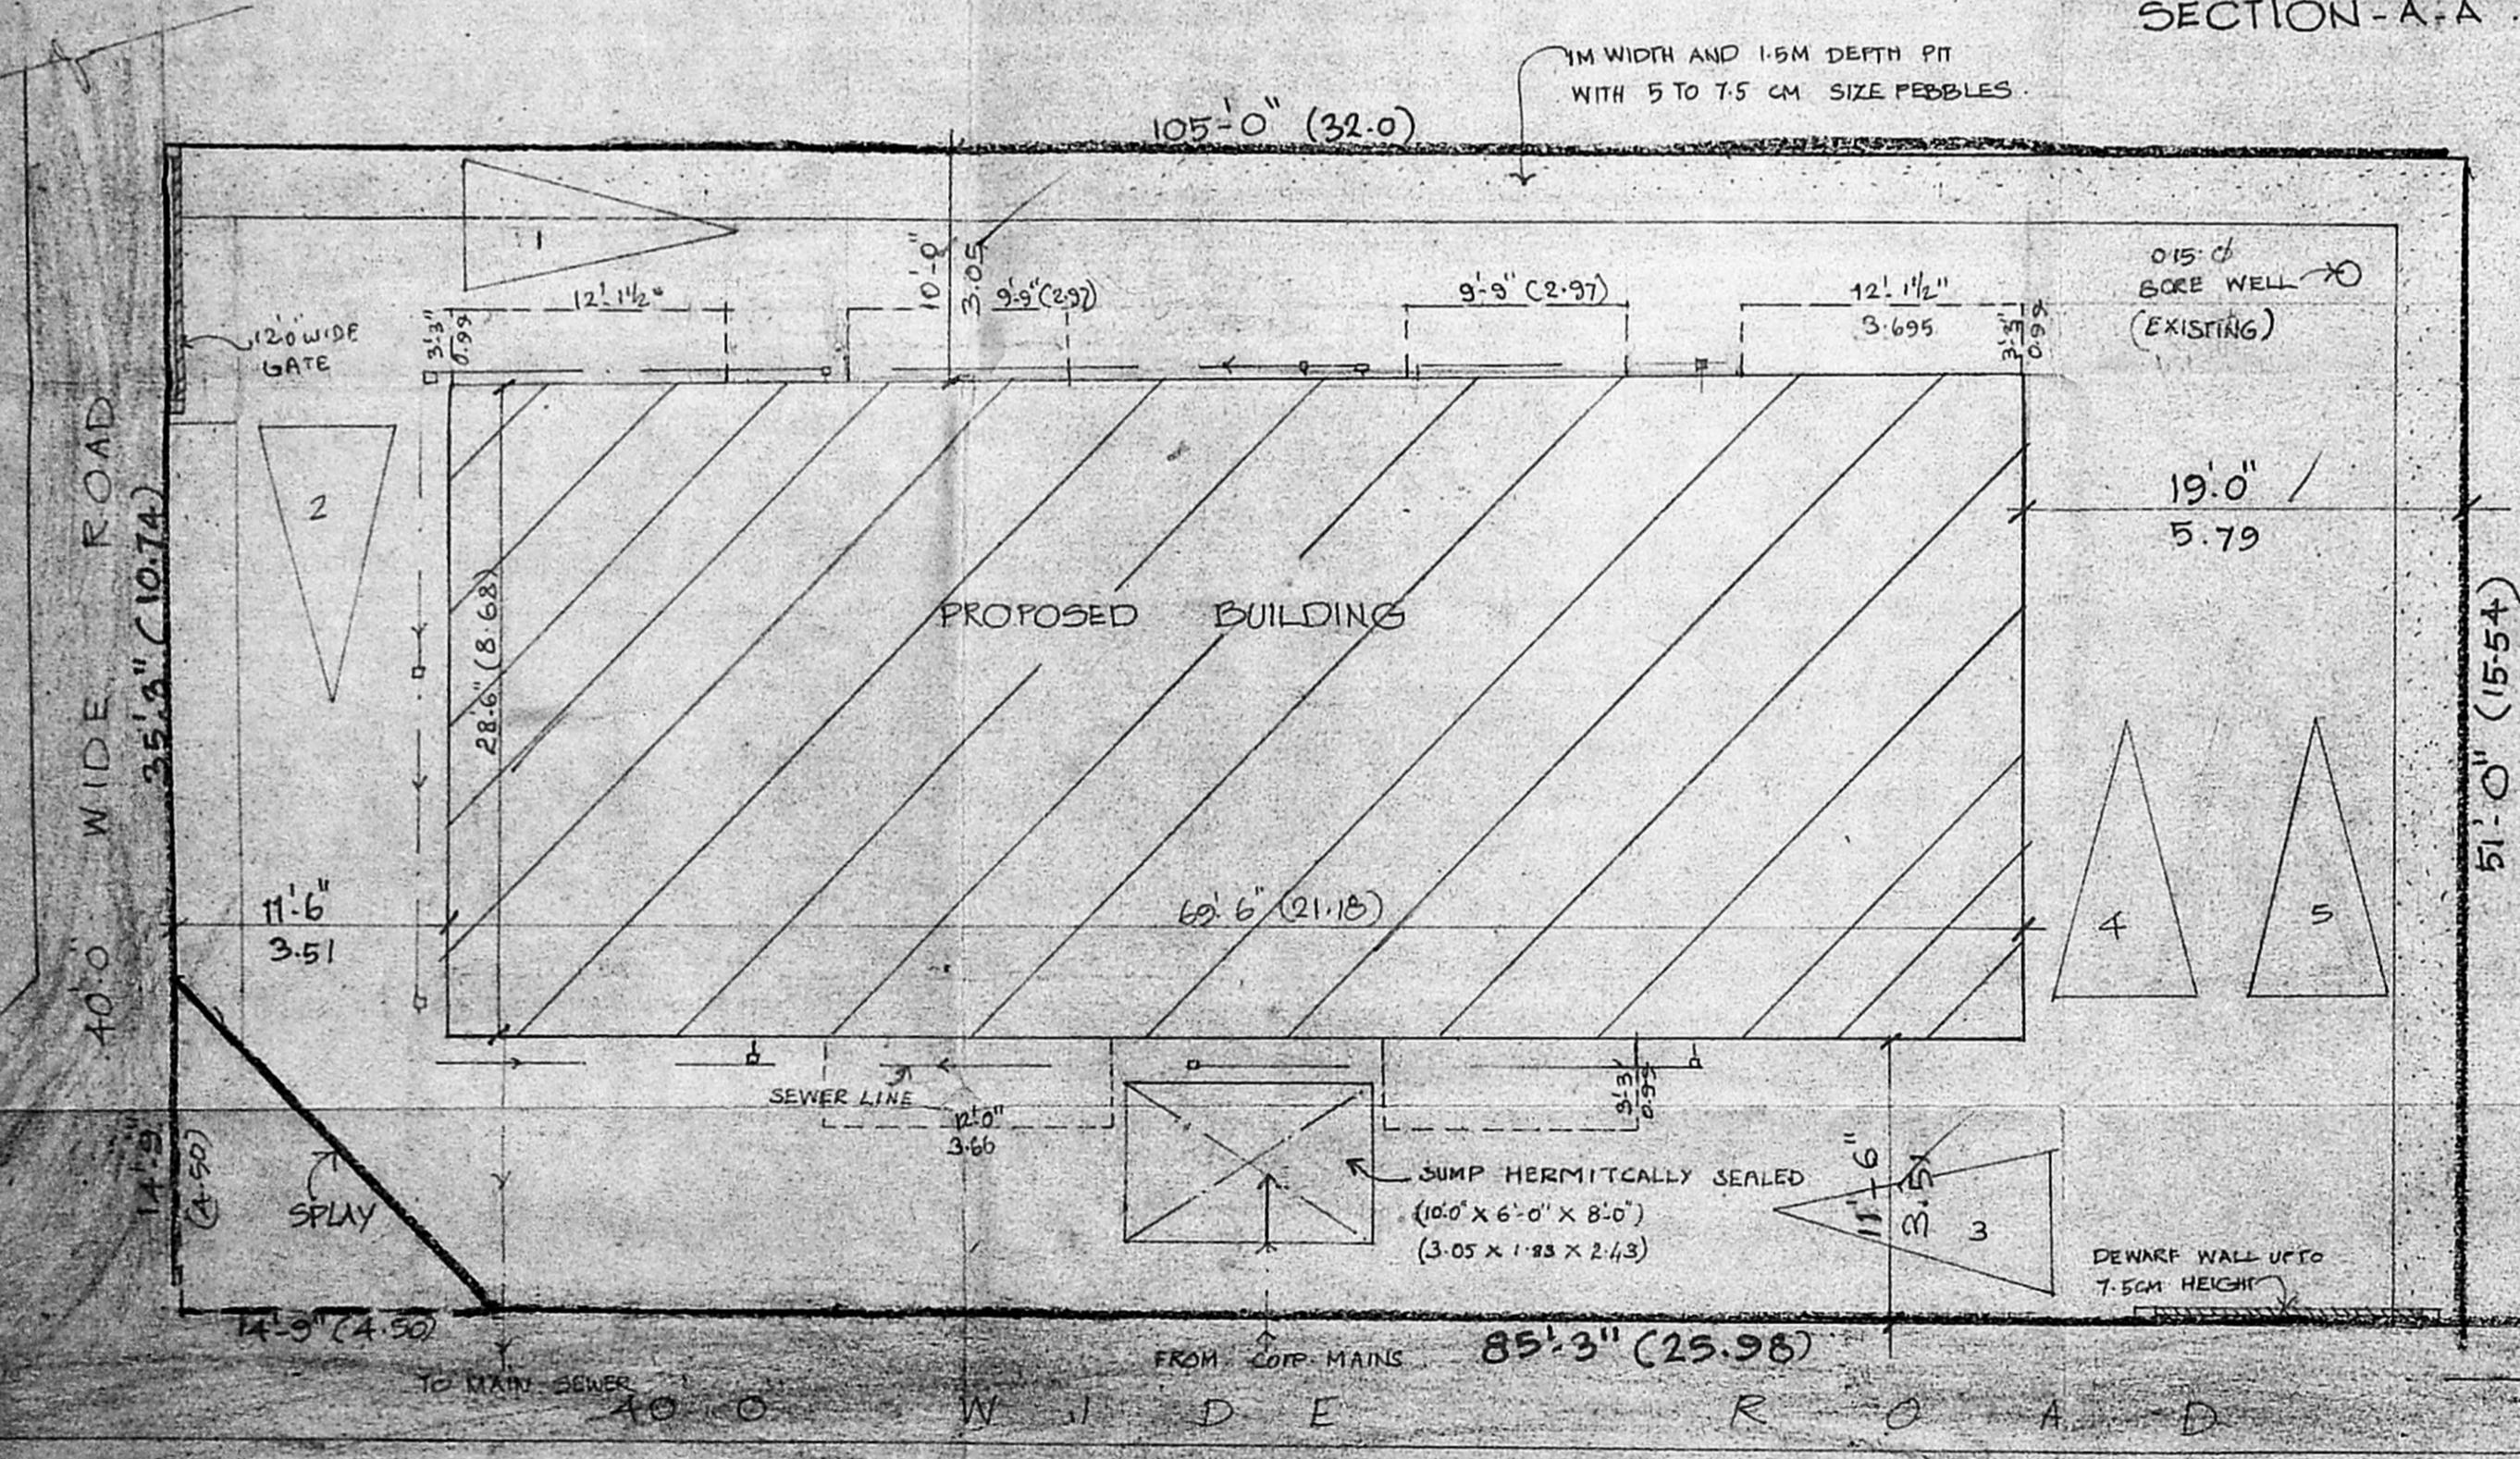

SITE PLAN  
SCALE: 1:100

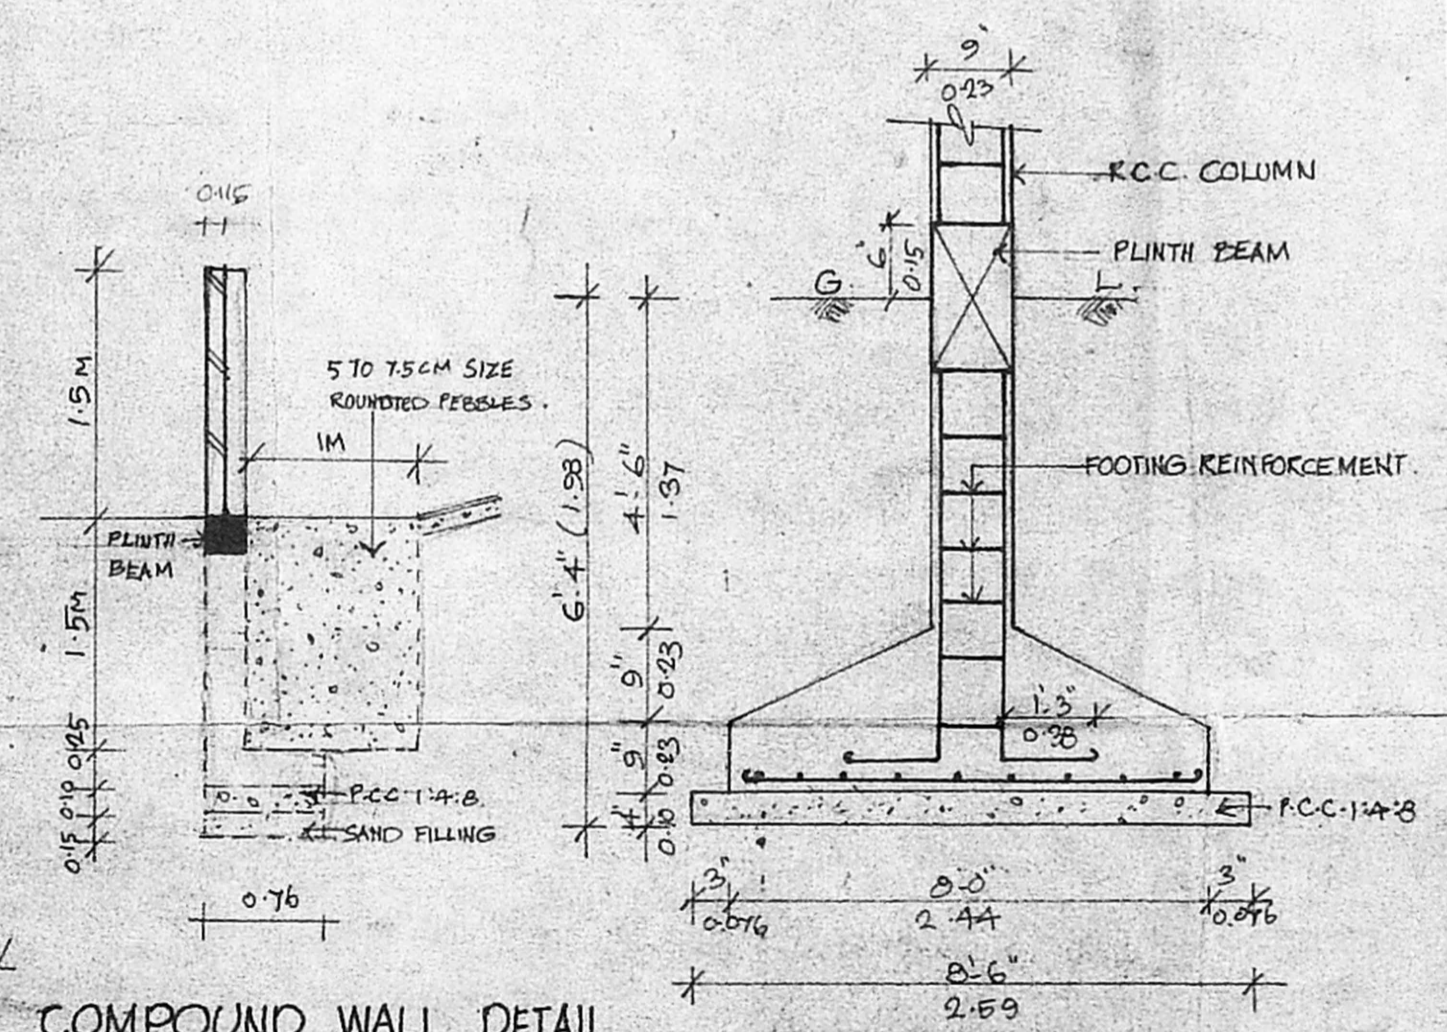

FOUNDATION DETAIL  
SCALE: 1:25

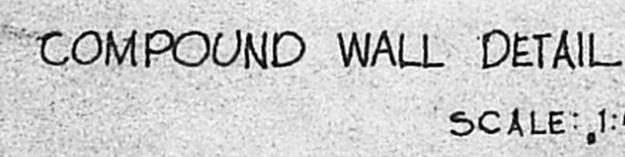

COMPOUND WALL DETAIL  
SCALE: 1:50

**SCHEDULE OF JOINERY**

TYPE	DESCRIPTION	BRITISH	METRIC
D	DOOR	3'-3" x 7'-0"	0.99 x 2.13
D1	"	3'-0" x 7'-0"	0.91 x 2.13
D2	"	2'-6" x 7'-0"	0.76 x 2.13
W	WINDOW	6'-0" x 4'-6"	1.83 x 1.37
W1	"	4'-0" x 4'-6"	1.22 x 1.37
BW	BAY WINDOW	6'-0" x 4'-6"	1.83 x 1.37
KW	KITCHEN WINDOW	4'-0" x 3'-6"	1.22 x 1.06
FW	FRENCH WINDOW	3'-0" x 7'-0"	0.91 x 2.13
V	VENTILATOR	2'-0" x 2'-0"	0.60 x 0.60

M.M. B./PP NO. / /

**SPECIFICATIONS:**

1. R.C. FOOTING & COLUMNS IN CONCRETE 1:2:4
2. SUPERSTRUCTURE: BRICK WORK SET IN CM 1:5
3. R.C. ROOF BEAMS, LINTELS, SUNSHADES & SLABS
4. P.C.C. 1:4:8 FOR FLOOR LEVELLING COURSE
5. P.C.C. 1:5:10 IN BASEMENT FOR FOUNDATION
6. JOINERY IN BEST SEASONED TEAK WOOD
7. 3 COATS OF CEMENT PAINT TO INSIDE & OUTSIDE WALLS.
8. 2 COATS OF ENAMEL PAINT OVER ONE COAT OF PRIMER FOR JOINERY, GRILL, ETC.
9. WEATHERING COURSE OVER ROOF SLAB 3" THICK WITH BRICK JELLY LIME CONCRETE AND ONE LAYER OF PRESSED TILES ON TOP.

AREA STATEMENT	SQFT.	SQ.M.
PLOT AREA	5152.0	478-810
GROUND FLOOR AREA	1760.906	163.653
FIRST FLOOR AREA	2200.938	204.548
SECOND FLOOR AREA	2200.938	204.548
THIRD FLOOR AREA	1922.656	177.511
TOTAL AREA	7685.438	714.260

**PROPOSED RESIDENTIAL BUILDING AT PLOT NO: 198 (F-72) ANNA NAGAR, MADRAS - 600 102. R.S No. 3 (PT) & 47 (PT) PERIYAKUDAL VILAGE.**

**COLOUR INDEX**

PROPOSED

SCALE: 1:200 (1:100) JOB NO: 531  
 DATE: 26.6.96 DRG NO: 2  
 DRAWN: Ghemugh CHD: R.S

NORTH: FOR DRILL COS. (INDIA) PVT. LTD.  
 MANAGING DIRECTOR  
 M. K. ...  
 OWNERS' SIGNATURE

ARCHITECT:  
**R. SATHYANARAYANA, B. Arch.,**  
 COUNCIL OF ARCHITECTURE  
 C.A. NO. 84/9895 R.A. NO. 97  
 R-65, ANNA NAGAR,  
 MADRAS - 40

