



M.M.D.A (S) S.P.C. No. B2/6418/96  
 Secy: Part I  
 Part I  
 A.P.

Revised Plan  
 Dt. 16.8.96


PLAN SHOWING THE PROPOSED RESIDENTIAL DOOR NO 57  
 E-BLOCK, 2ND MAIN ROAD, S.No. 2 (PART) ANNA NAGARI, MADRAS. PLOT NO. 3407

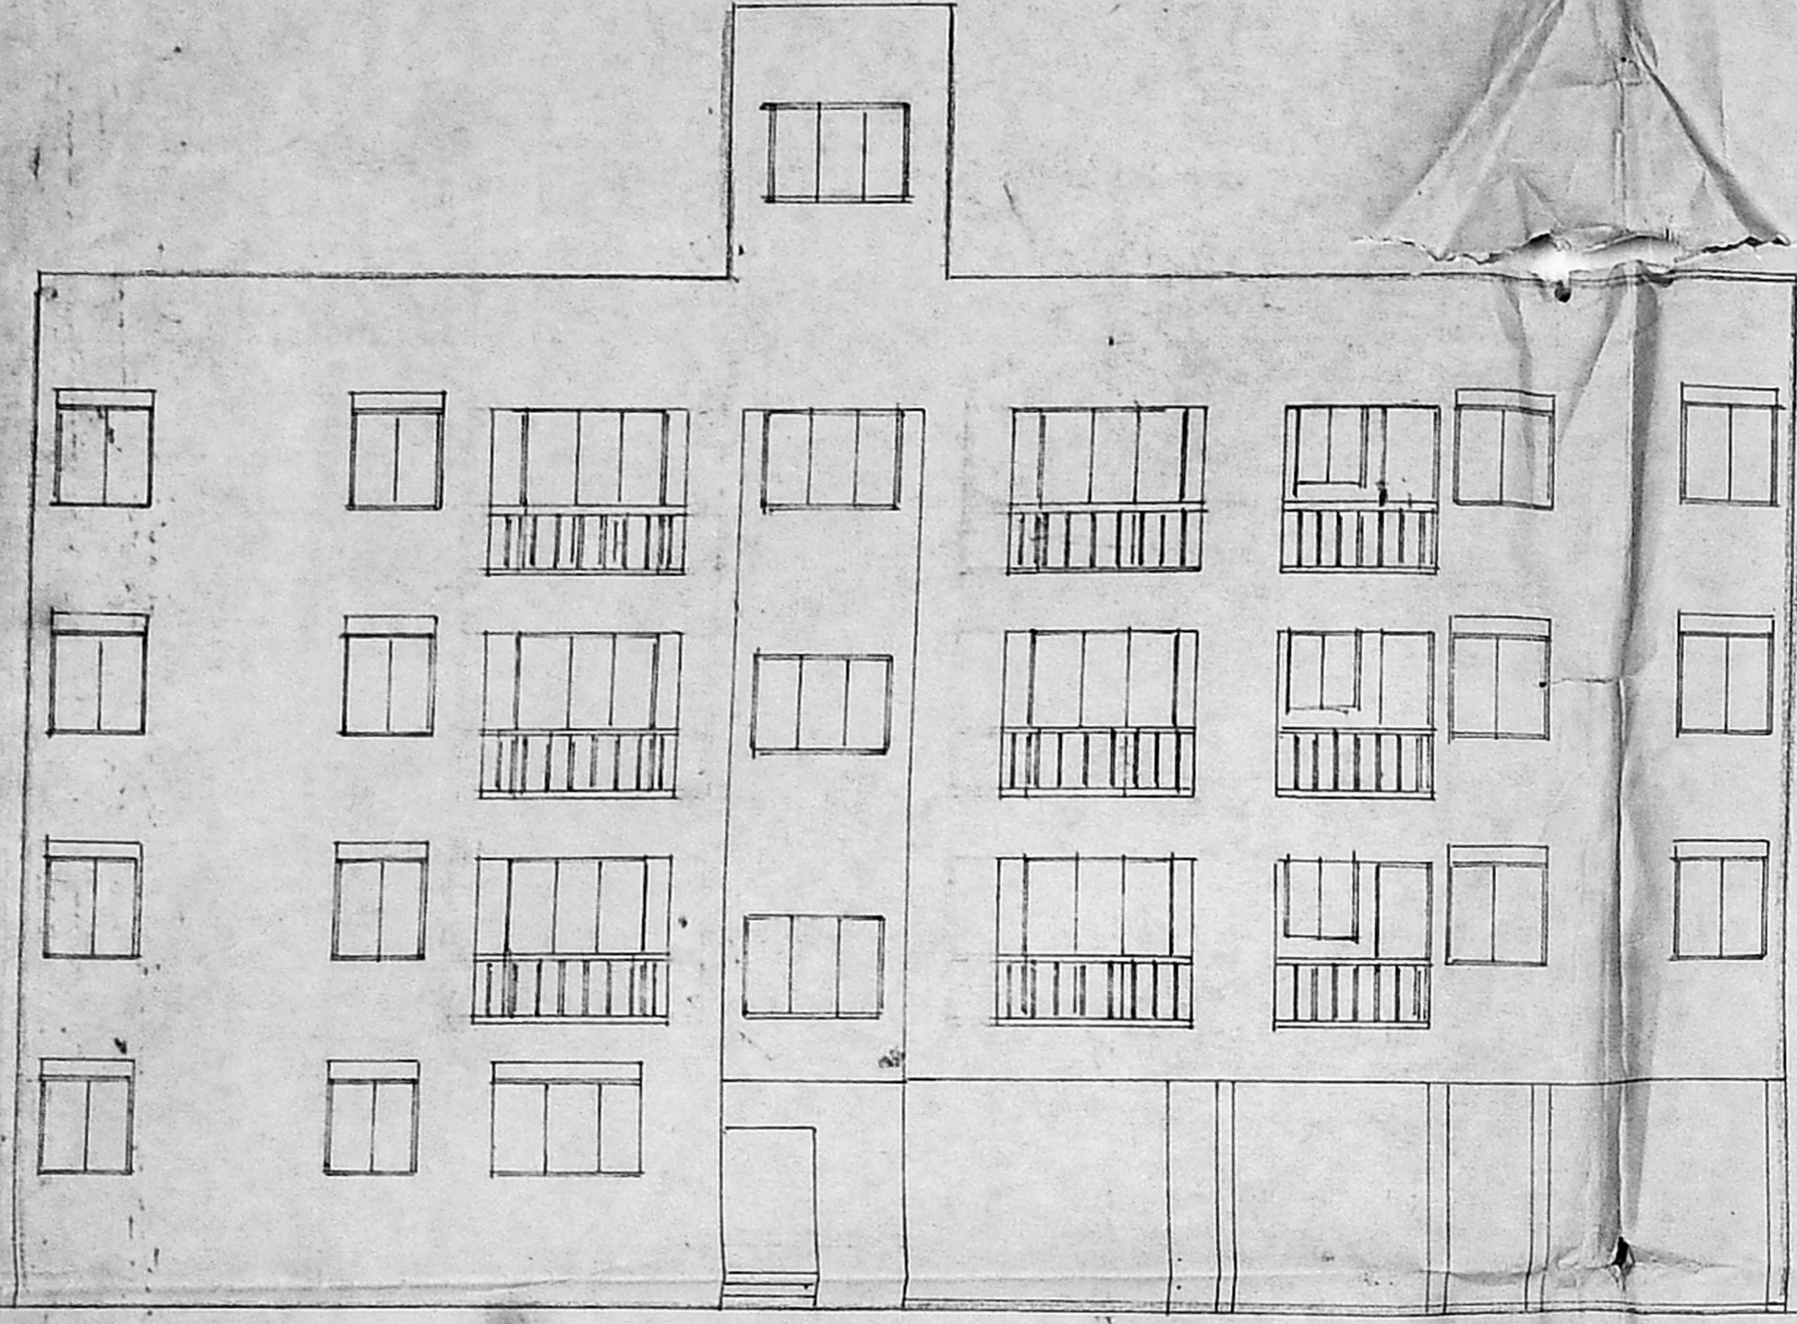


ELEVATION

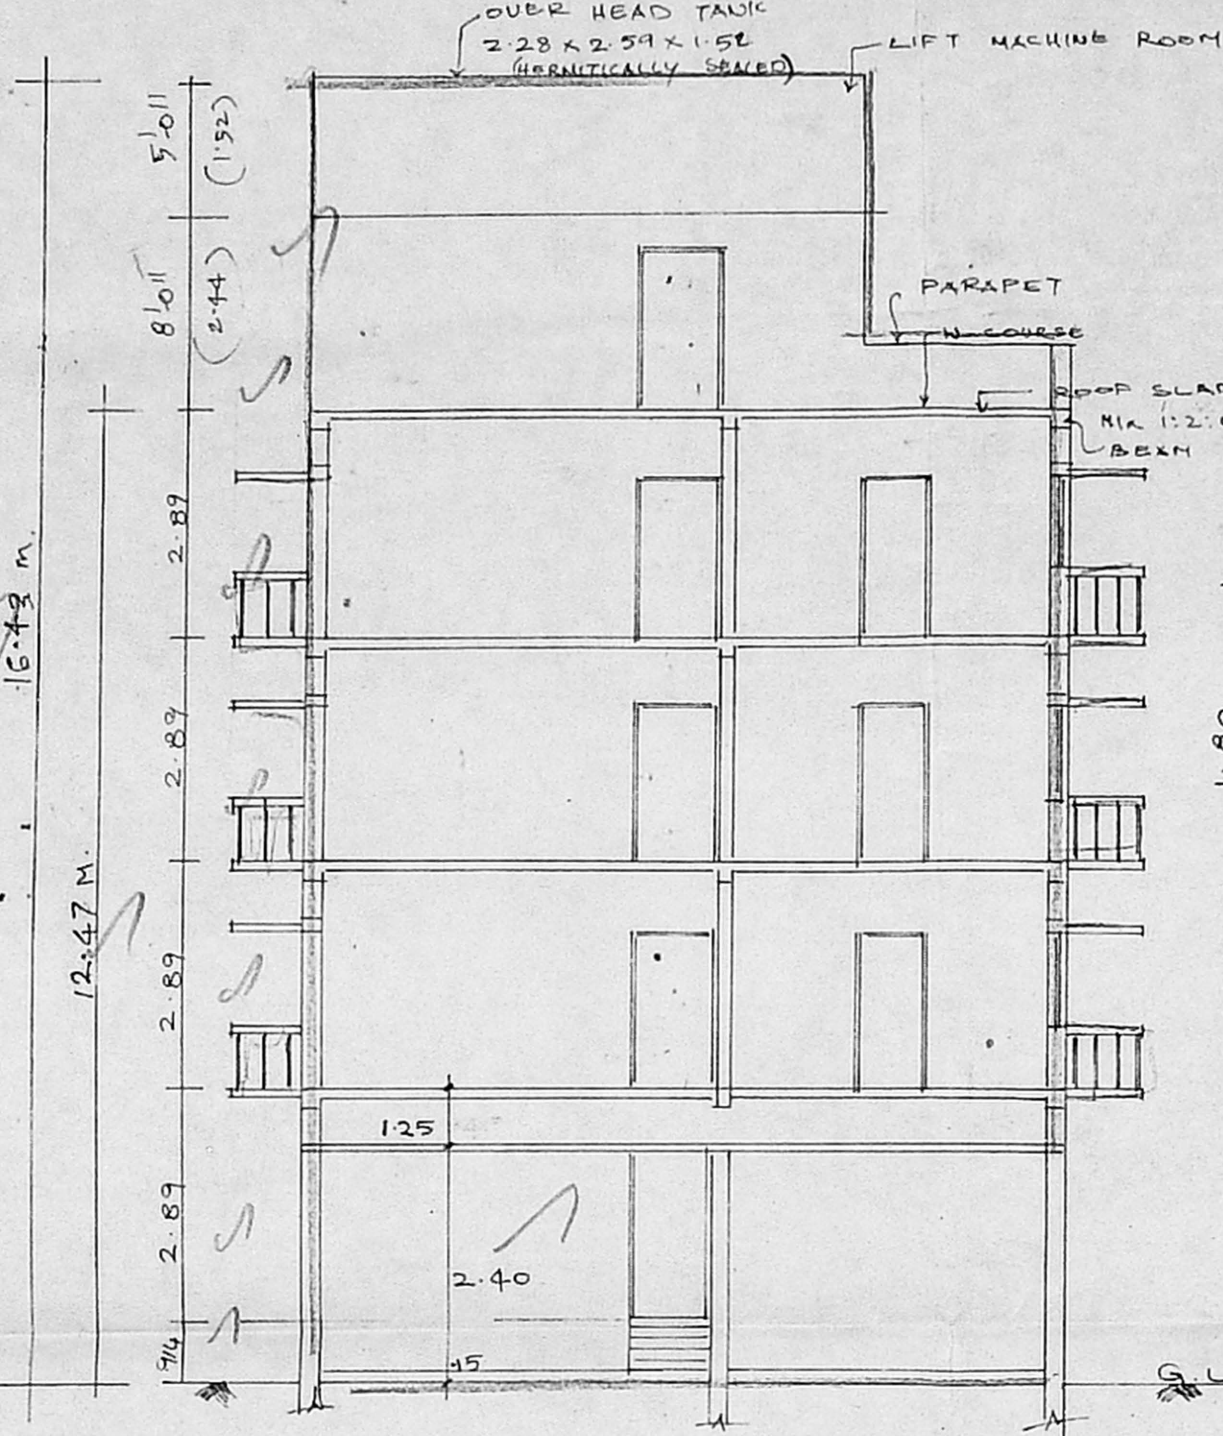


SECTION ON AA

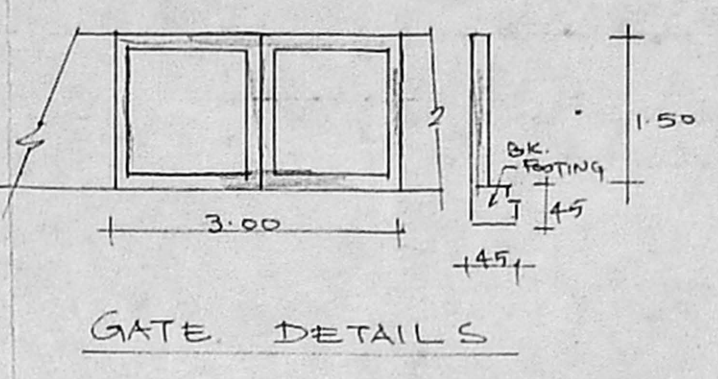

GATE DETAILS

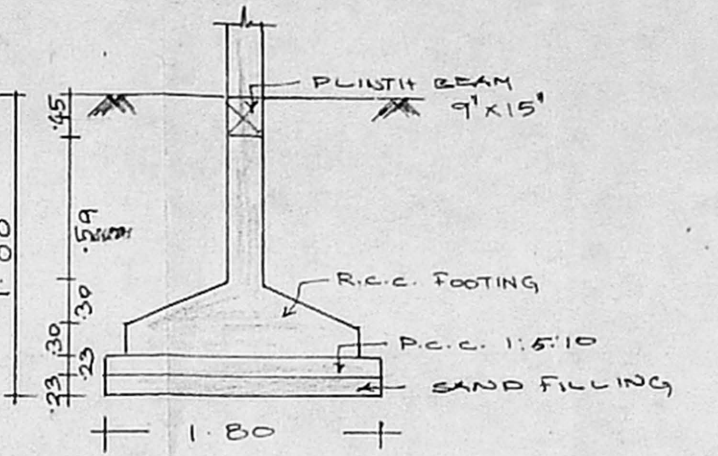


PERCOLATION PIT DETAILS

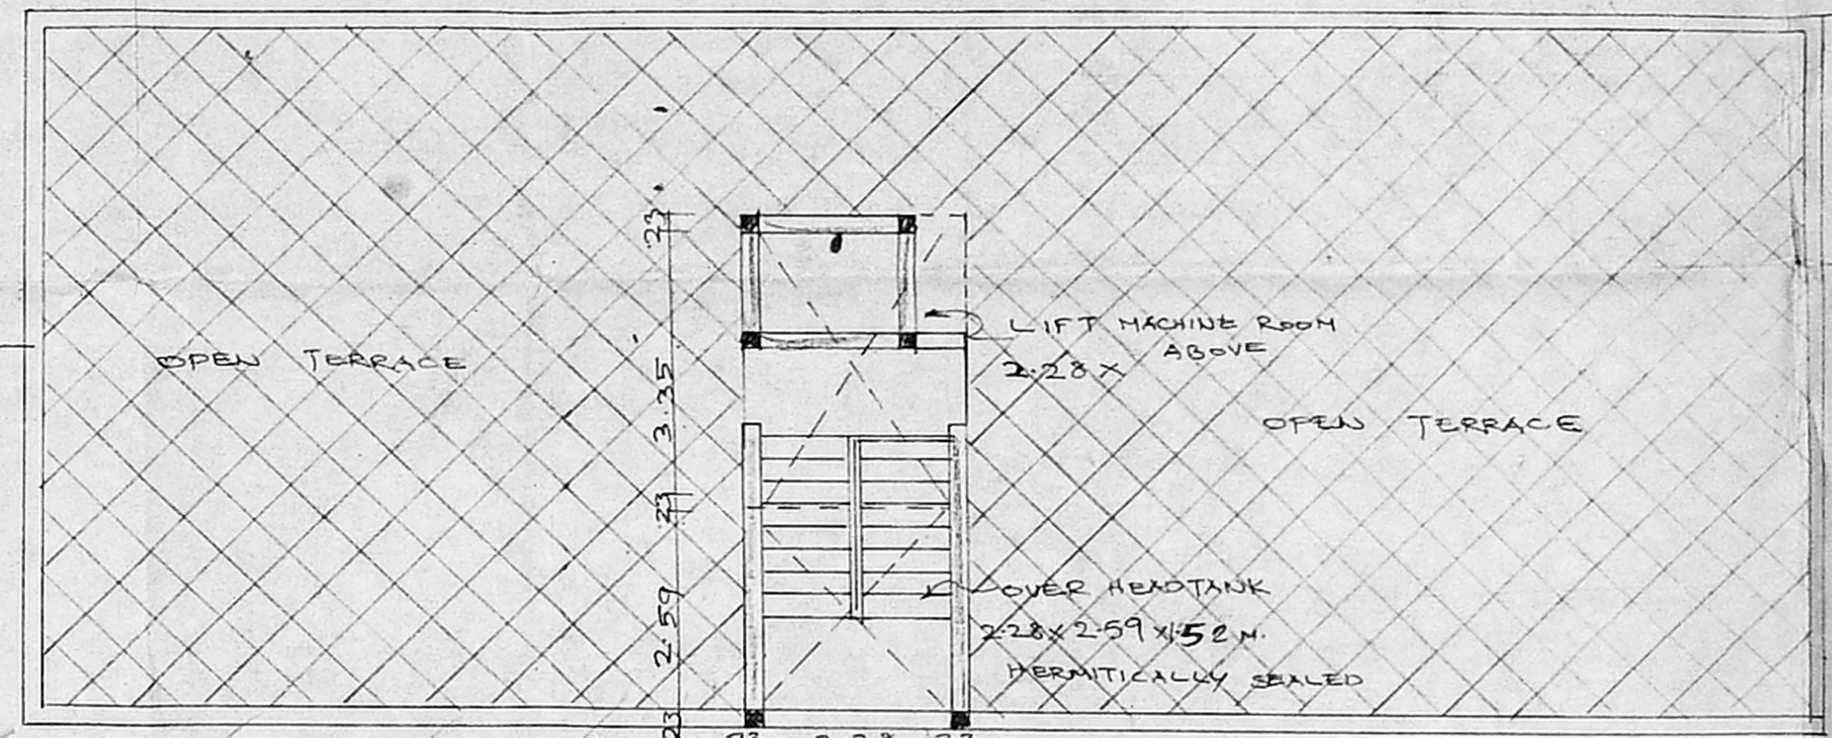

TERRACE FLOOR PLAN

KEY PLAN N.T.S.

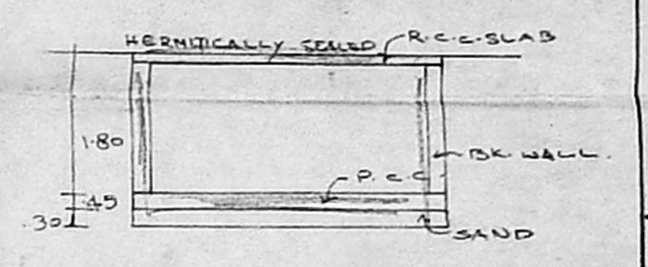

SUMP DETAILS

FOUNDATION: R.C.C. FOOTING MIX 1:2:4 ABOVE P.C.C. & SAND.  
 BASEMENT: SAND FILLING, P.C.C. & FLOOR FINISH  
 S. STRUCTURE: EX. WORK IN CH. 1:5.  
 ROOF SLAB: R.C.C. MIX 1:2:4 5" TH.  
 W. COURSE: 8X3 JELLY LAID & ABOVE TILES.  
 JOINERY: BEST QUALITY TEAK WOOD.

JOINERY  
 MD - MAIN DOOR - 1.00 x 2.10  
 D - MAIN DOOR - 9.1 x 2.10  
 DI - DOOR - 7.6 x 2.10  
 W - WINDOW - 1.80 x 1.37  
 W1 - WINDOW - 9.0 x 1.37  
 W2 - WINDOW - 1.20 x 1.00  
 V - VENTILATOR - 9.1 x 1.00  
 FD - FRENCH DOOR - 1.80 x 2.10

PRO. COLOR  
 ROAD COLOR  
 SITE COLOR


SCALE - 1:100  
 DATE -

AREA STATEMENT - 5500 sq ft  
 LAND AREA - 511.15 M<sup>2</sup>  
 GROUND FLOOR - 113.38 M<sup>2</sup>  
 TY. FLOOR - 217.22 x 3 - 651.85 M<sup>2</sup>  
 FS - 1:49 TOTAL - 765.23 M<sup>2</sup>  
 PLOT COVERAGE = 22%


OWNER  
 Dr. Shreehan  
 Co. M. M. Path

S. DURAI PANDIAN  
 B.E., A.M.I.S.E., F.I.Y., F.I.L., Arch.  
 Chartered Engineer, Industrial Consultant,  
 Registered Architect, Engineer &  
 Licensed Surveyor, Govt. of Madras.  
 14, 'Sri Vinayak' Kilpauk via Sea Colony 5, 2  
 Madras-600 010. Ph. No. 612683. Off.


LICENSED SURVEYOR

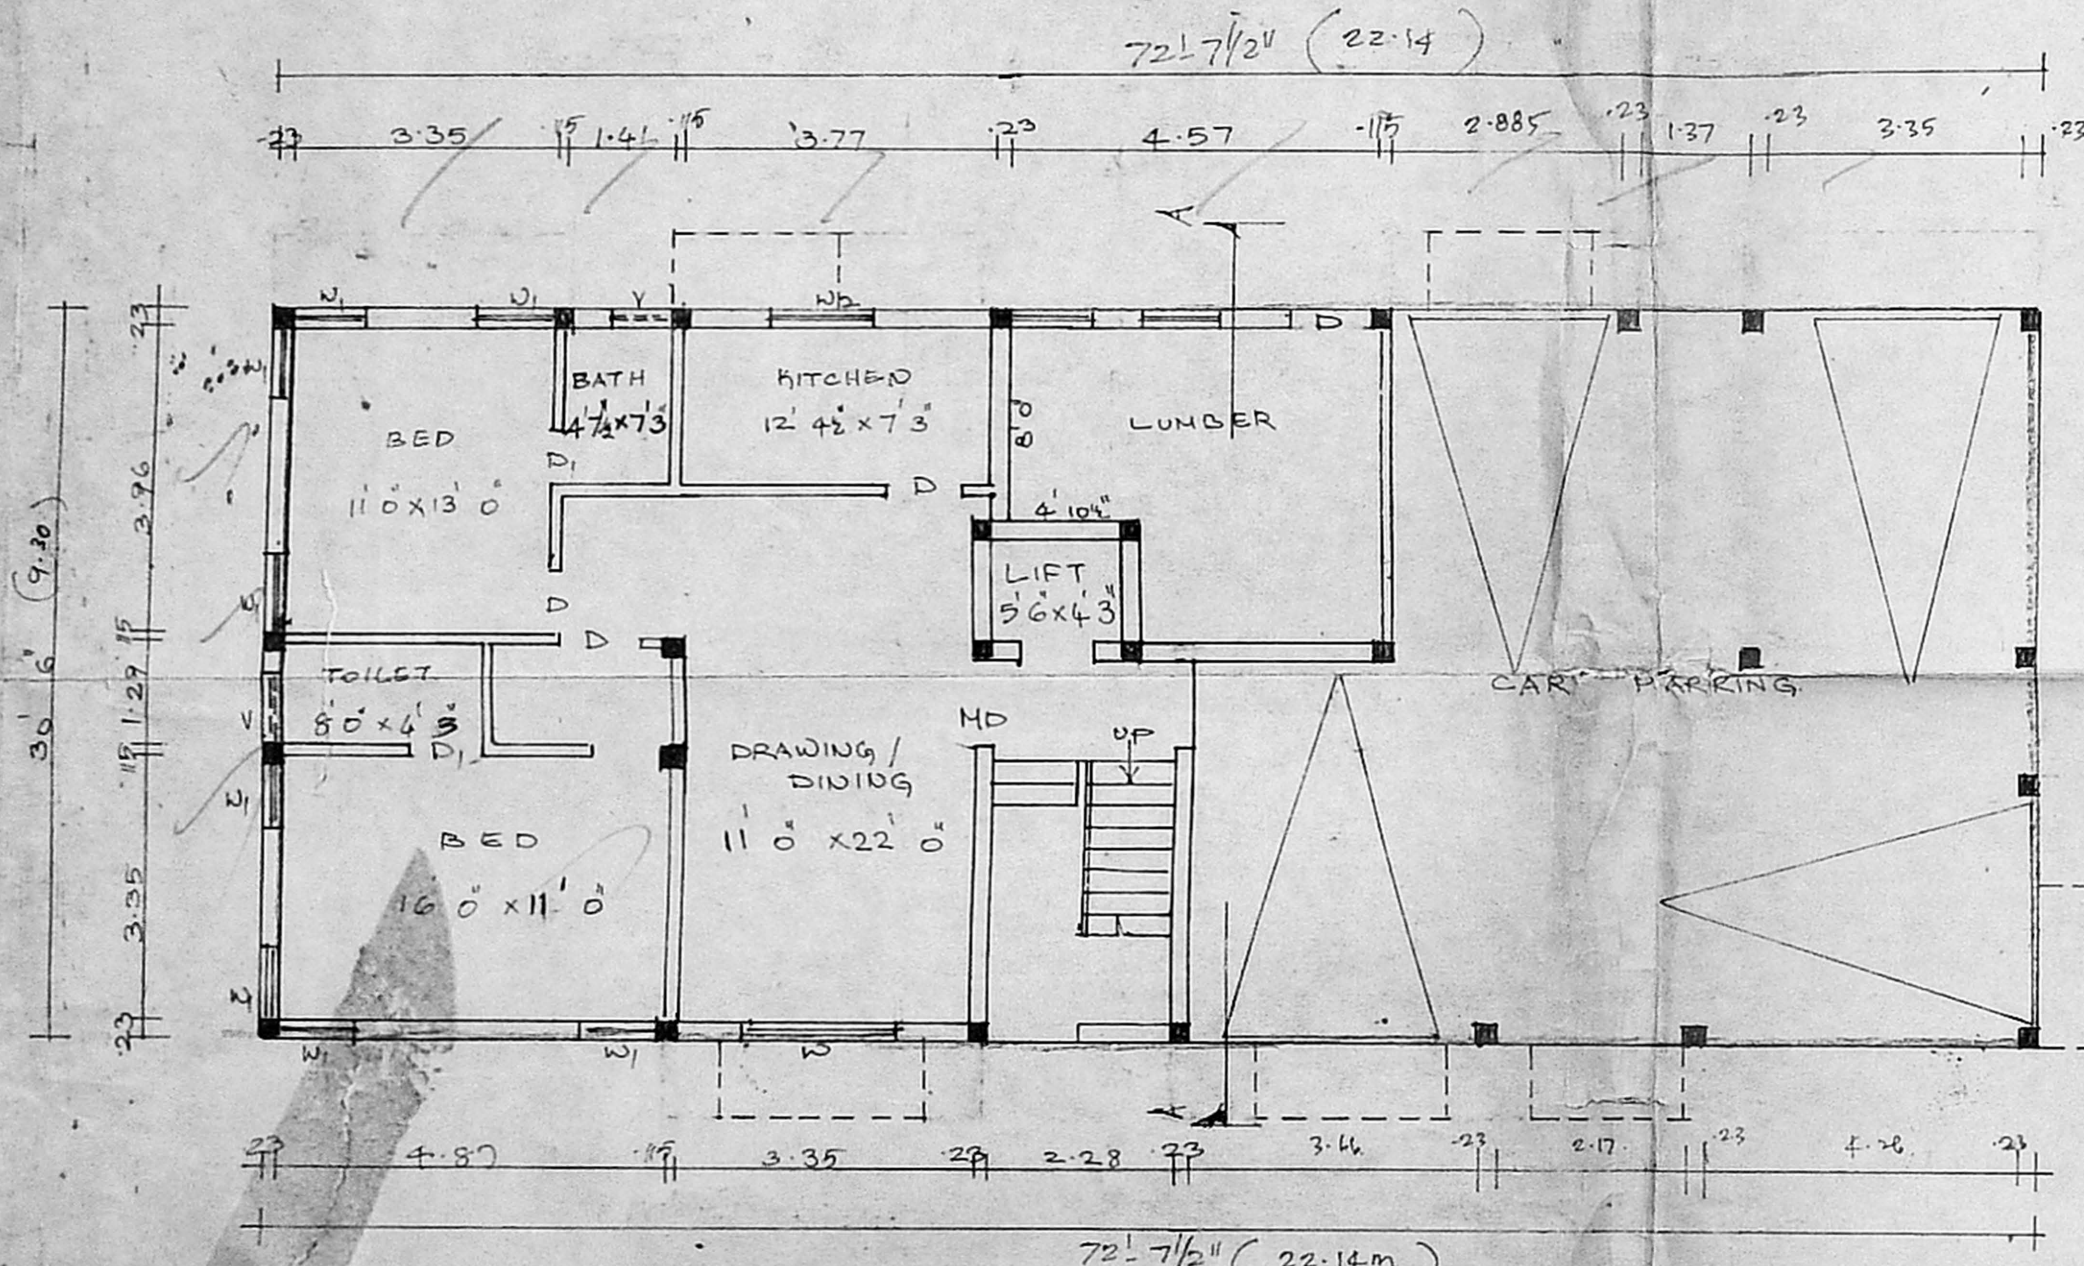

GROUND FLOOR PLAN

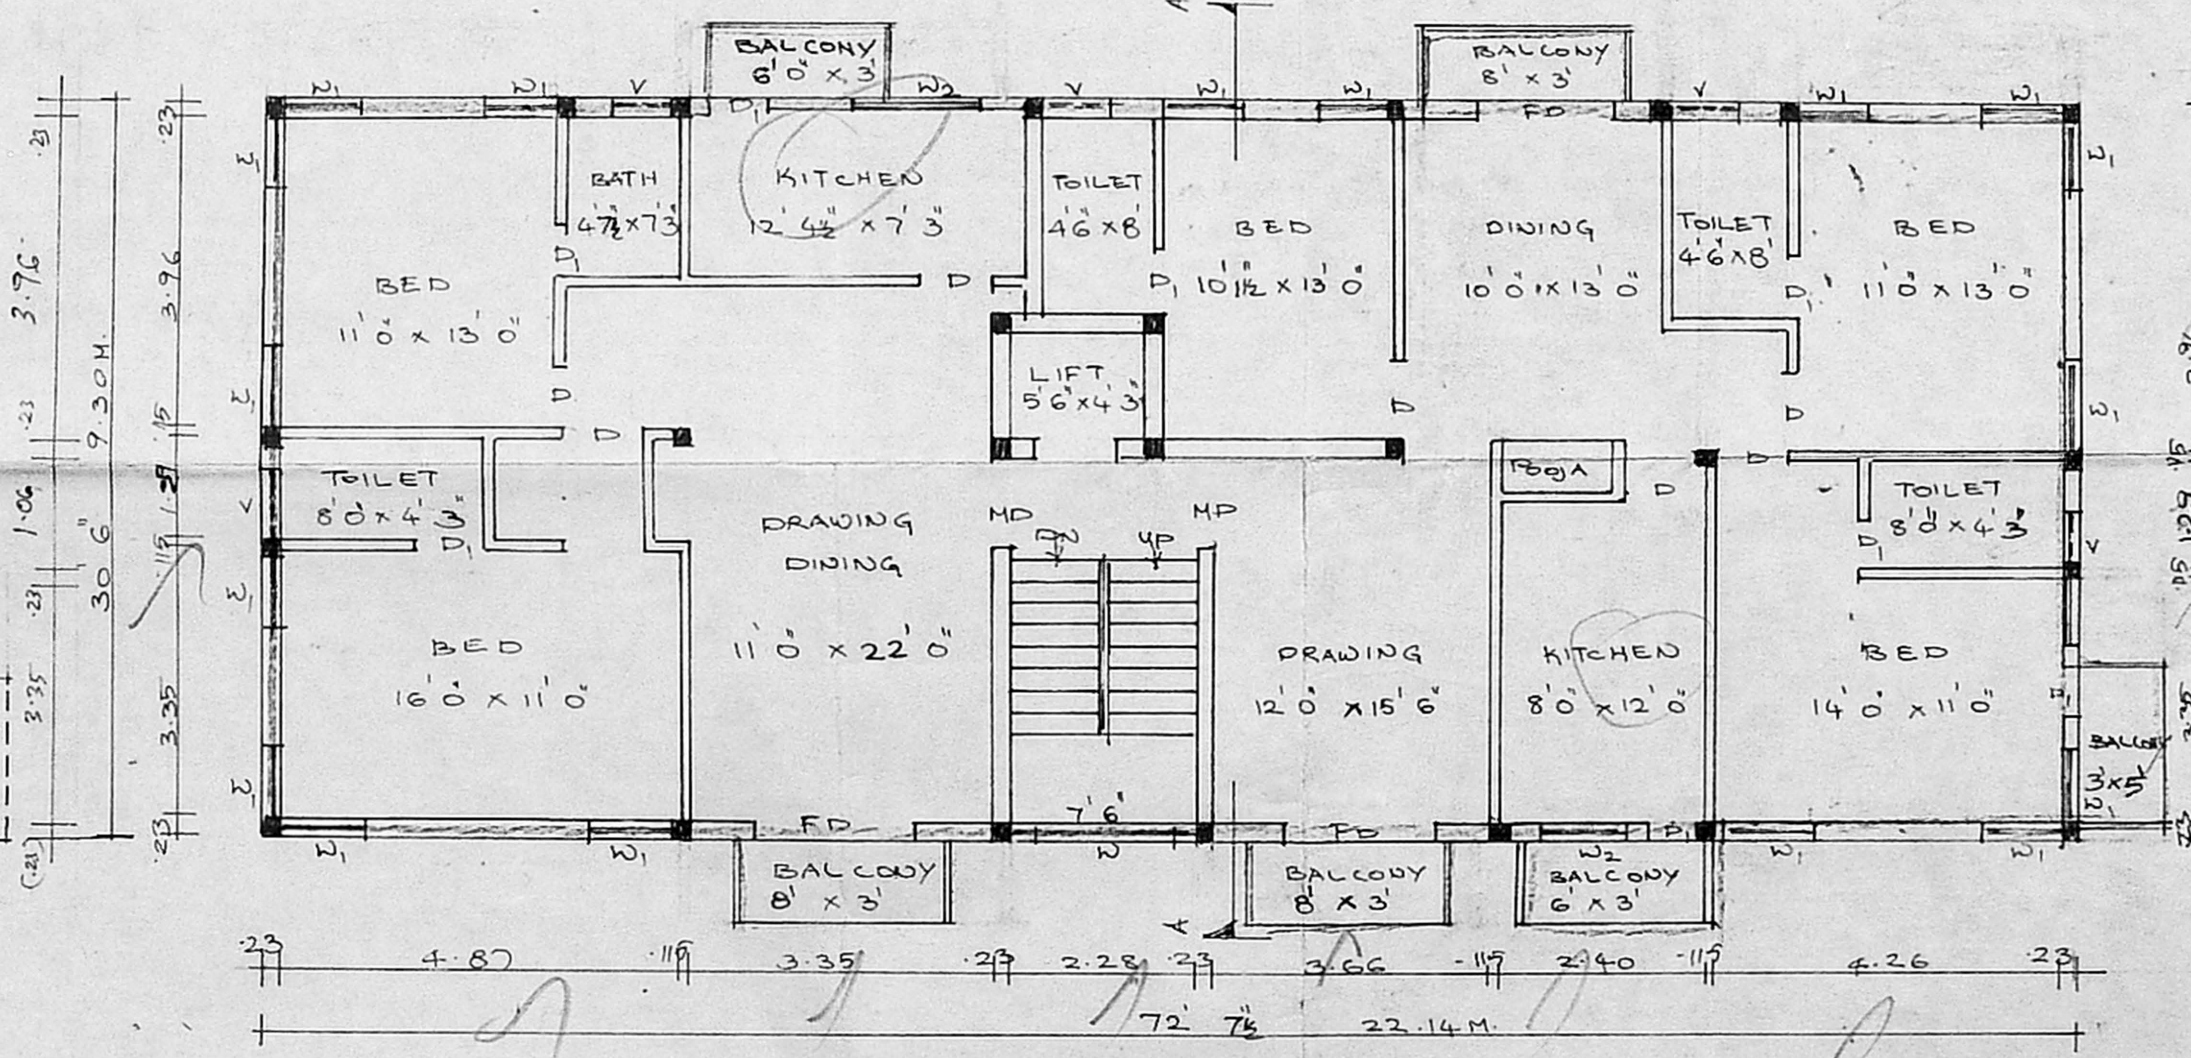

TYPICAL FLOOR PLAN 1, 2, 3 FLOORS

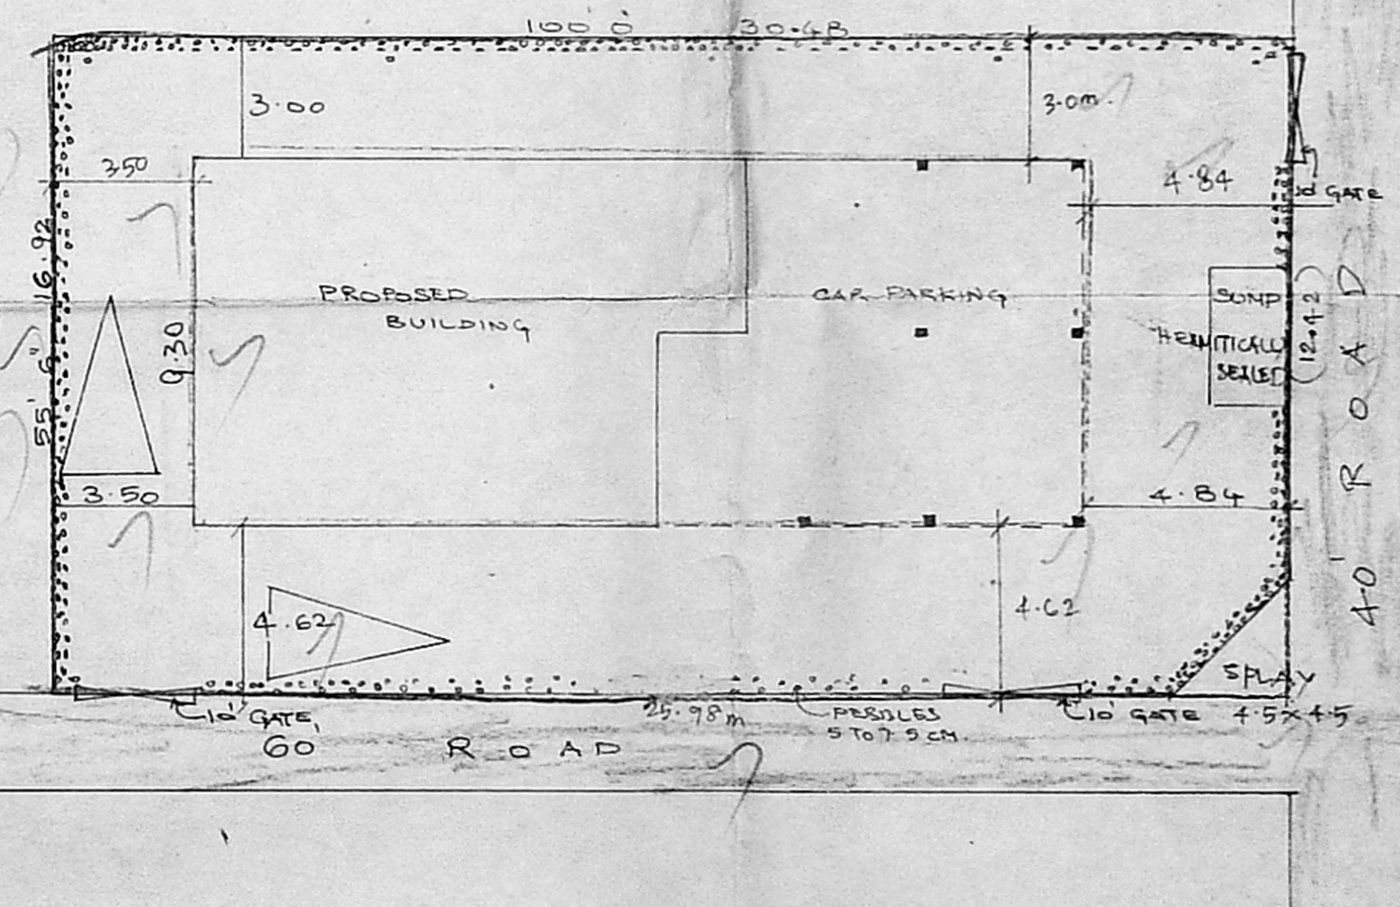

SITE PLAN SCALE 1:16'0