



FRONT ELEVATION.

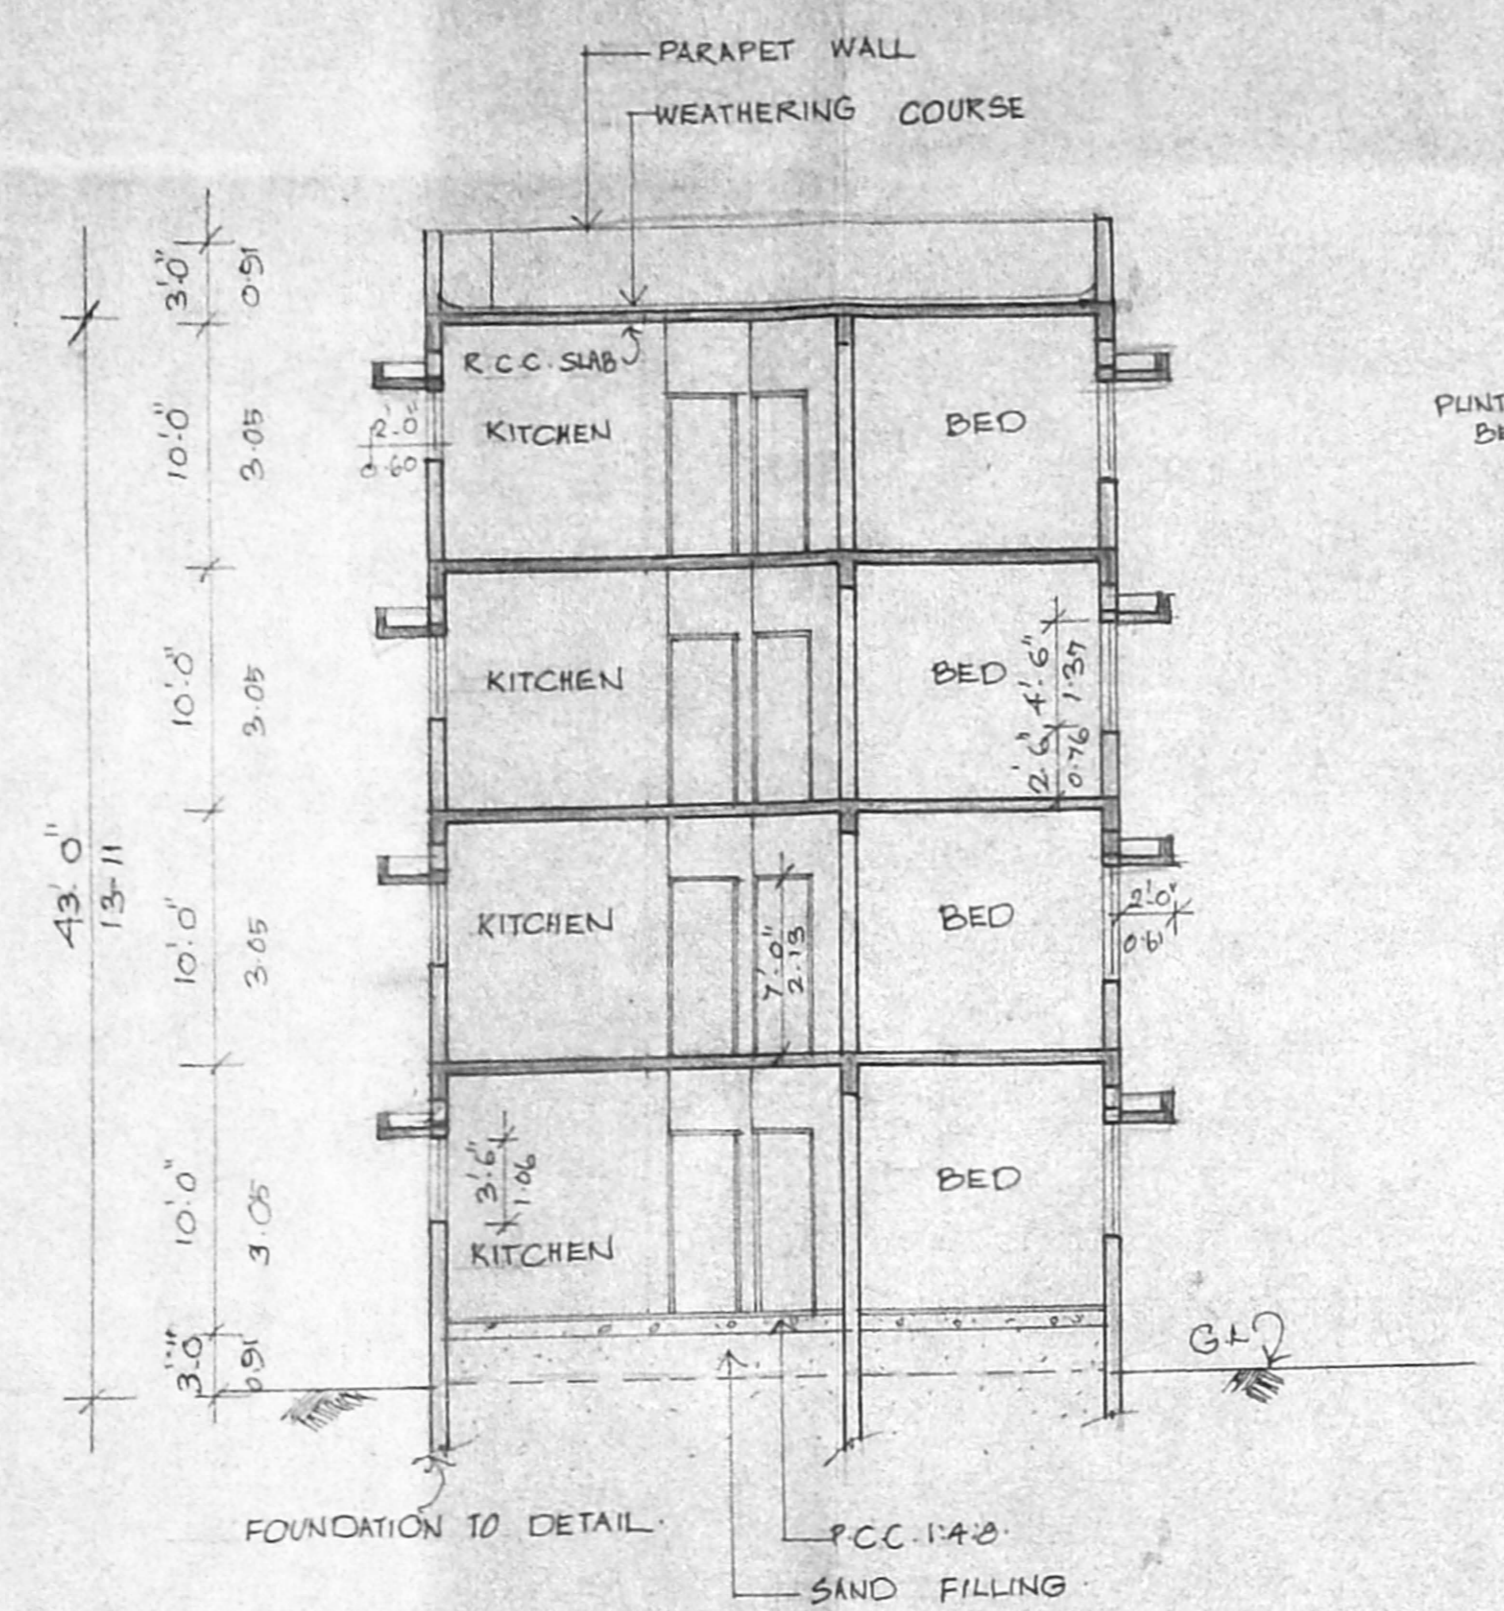


SECTION - A.A.

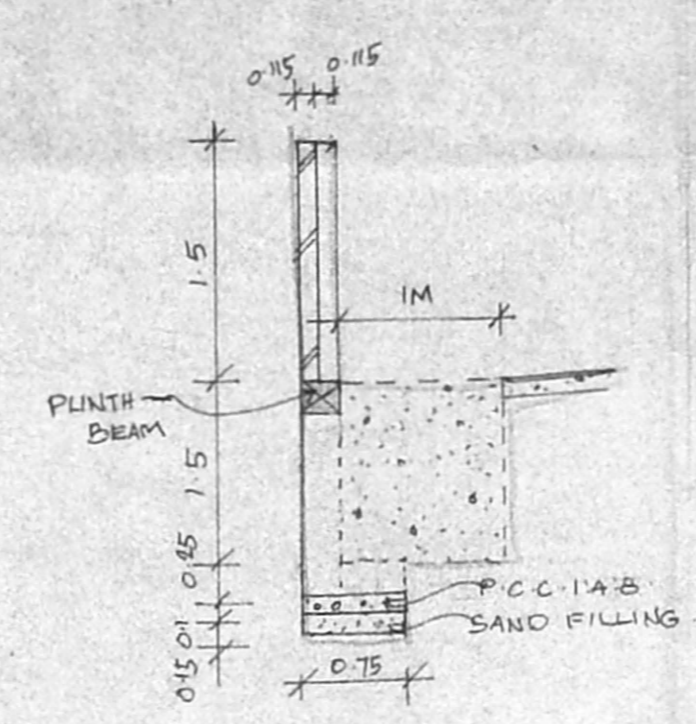


SECTION OF COMPOUND WALL

SCALE: 1:50

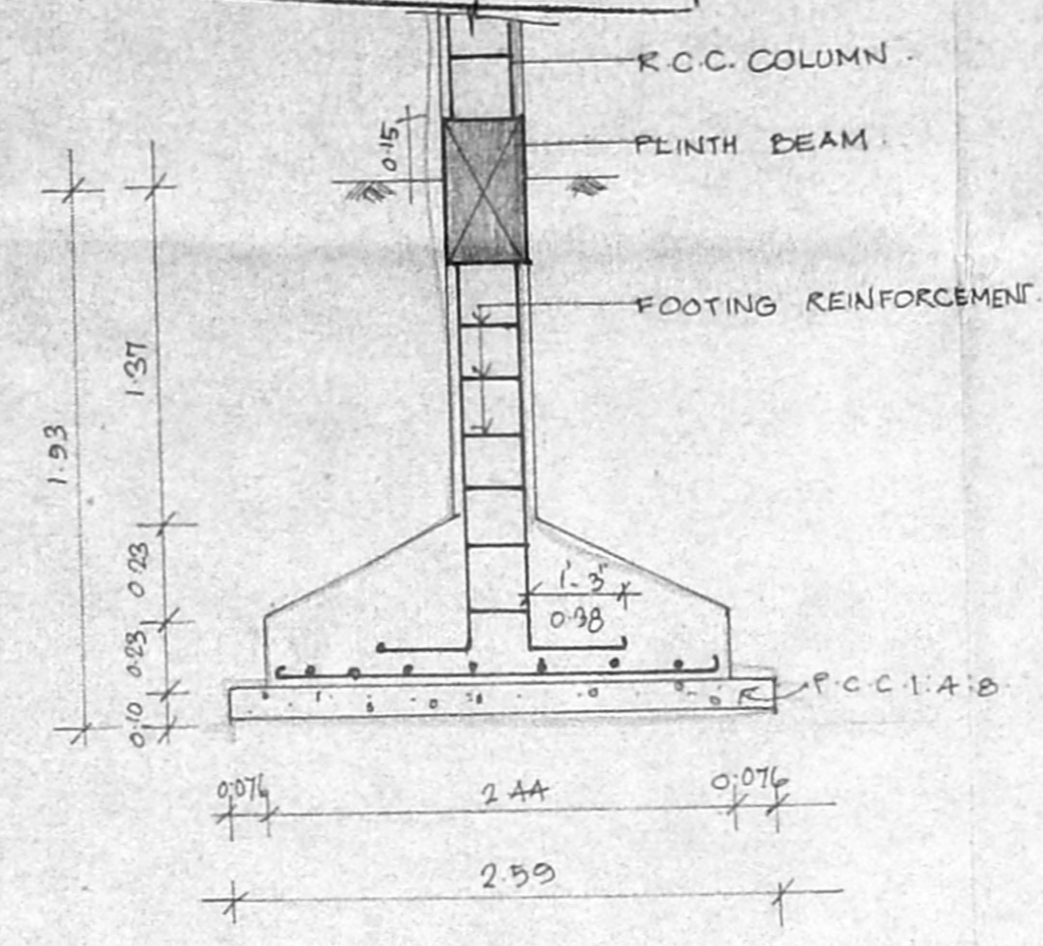

FOUNDATION DETAIL

SCALE: 1:25

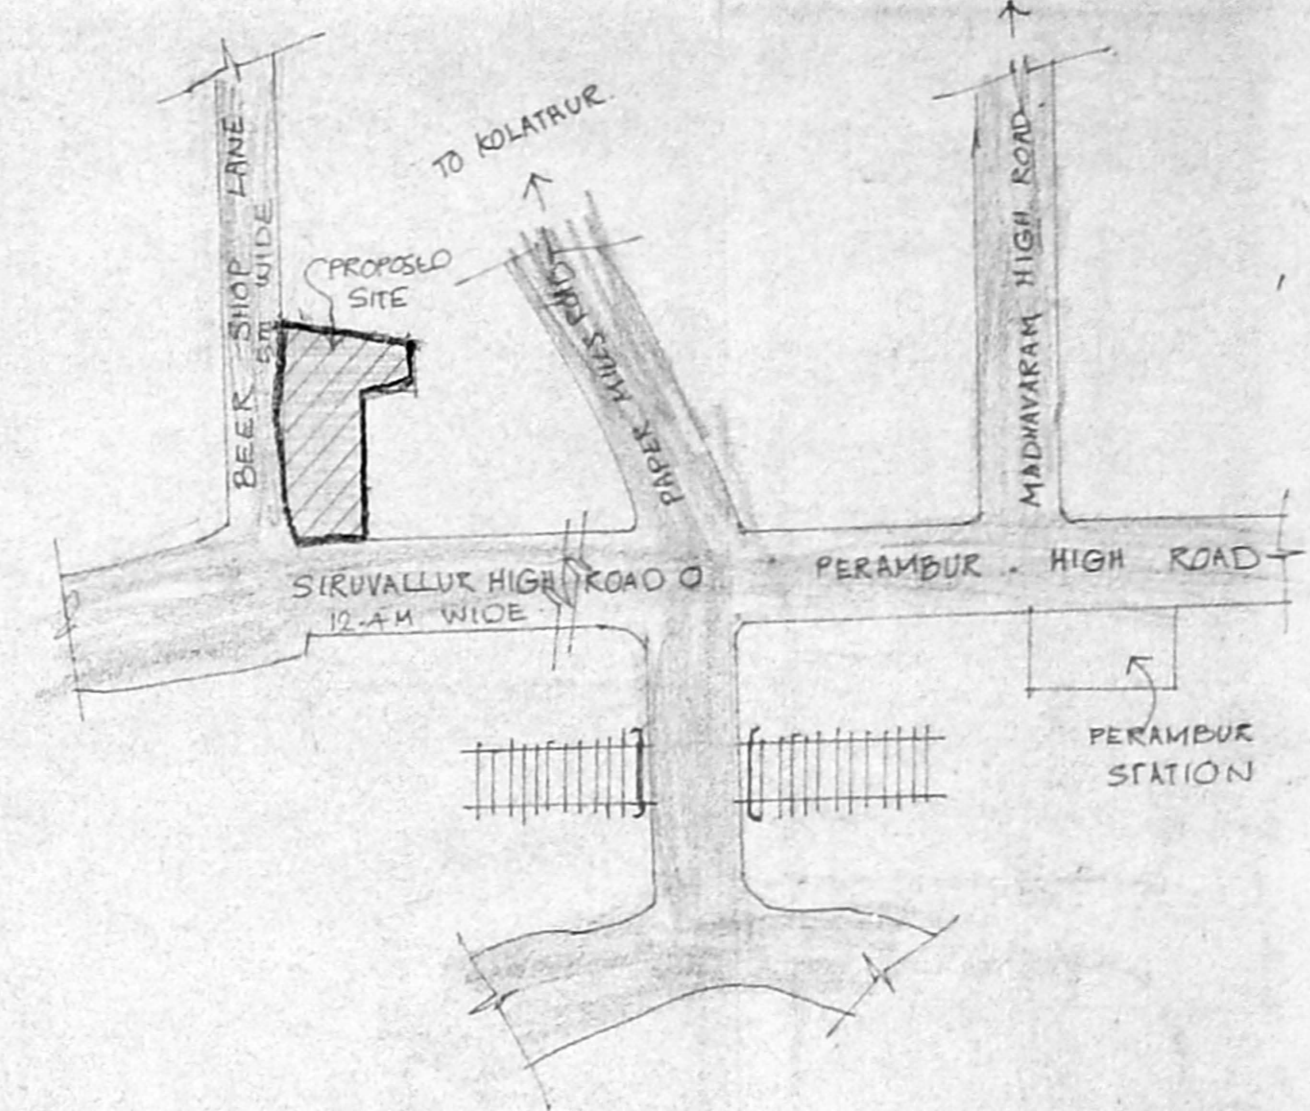

KEY PLAN

NOT TO SCALE.

File No. 12/13/196
 Scrutiny: 21/6/66
 Part I
 Part II
 A.P. 21/6/66
 D.P.

Planning Permit No. 82/102/96
APPROVED
 SUBJECT TO THE CONDITIONS IN THIS OFFICE LETTER.
 No. 82/102/96 Date 8/9/66
 FOR MEMBER SECRETARY
 MADRAS METROPOLITAN
 DEVELOPMENT AUTHORITY
 MADRAS - 600 008

SCHEDULE OF JOINERY			
TYPE	DESCRIPTION	BRITISH	METRIC
D	DOOR	3'6" x 7'0"	1066 x 2130
D1	"	3'3" x 7'0"	977 x 2130
D2	"	2'6" x 7'0"	787 x 2130
W	WINDOW	8'0" x 4'6"	2438 x 1391
W1	"	4'0" x 4'6"	1219 x 1391
KW	KITCHEN WINDOW	6'0" x 3'6"	1828 x 1104
KW1	"	4'0" x 3'6"	1219 x 1104
V	VENTILATOR	2'0" x 2'0"	610 x 610

SPECIFICATIONS.

- R.C.C. COLUMN FOUNDATION.
- FLOORING IN MOSAIC.
- BRICK WORK IN CM-123.
- R.C.C. 12-A FOR SLABS, BEAMS & SUNSHADE.
- PLASTERING IN CM 1:5 FOR WALLS AND 1:3 FOR CEILING.
- JOINERY IN BEST SEASONED.
- LINTELS OVER OPENING.
- ONE COAT OF WHITE WASH WITH TWO COATS OF COLOUR WASH.
- TWO COATS OF CEMENT PAINT OVER ONE COAT OF PRIMER.
- WEATHERING COURSE IN BRICK JELLY, CEMENT MORTAR OVER THE ROOF SLAB WITH COLOURY TILES.

AREA STATEMENT 50 FT 90 M.		
PLOT AREA	5310.06	493.5
GROUND FLOOR AREA	1930.28	184.97
FIRST FLOOR AREA	1930.28	184.97
SECOND FLOOR AREA	1930.28	184.97
THIRD FLOOR AREA	1930.28	184.97
TOTAL AREA	7861.124	759.88

F.S.I. = 1.499
 PLOT COVERAGE = 37.45%

PROPOSED RESIDENTIAL BUILDING AT 40 SIRUVALLUR HIGH ROAD & 7 BEER SHOP LANE PERAMBUR. MADRAS - 600 011. T.S. NO. 31 & 32. BLOCK NO: 16.

COLOUR INDEX


PROPOSED ROAD	
BOUNDARY	
SEWAGE LINE	

SCALE: 1"=80' (1:200) JOB NO: 526
 DATE: 6.3.96 DRG NO: 1
 DRAWN: Hemant CHD: R.S


NORTH

 R. Sathyanarayana
 R. Sathyanarayana
 OWNER'S SIGNATURE


ARCHITECT:
 R. SATHYANARAYANA, B. Arch.
 COUNCIL OF ARCHITECTURE
 C.A. NO. 86/3855 R.A. NO. 97.
 R-68, ANNA NAGAR
 MADRAS - 40.

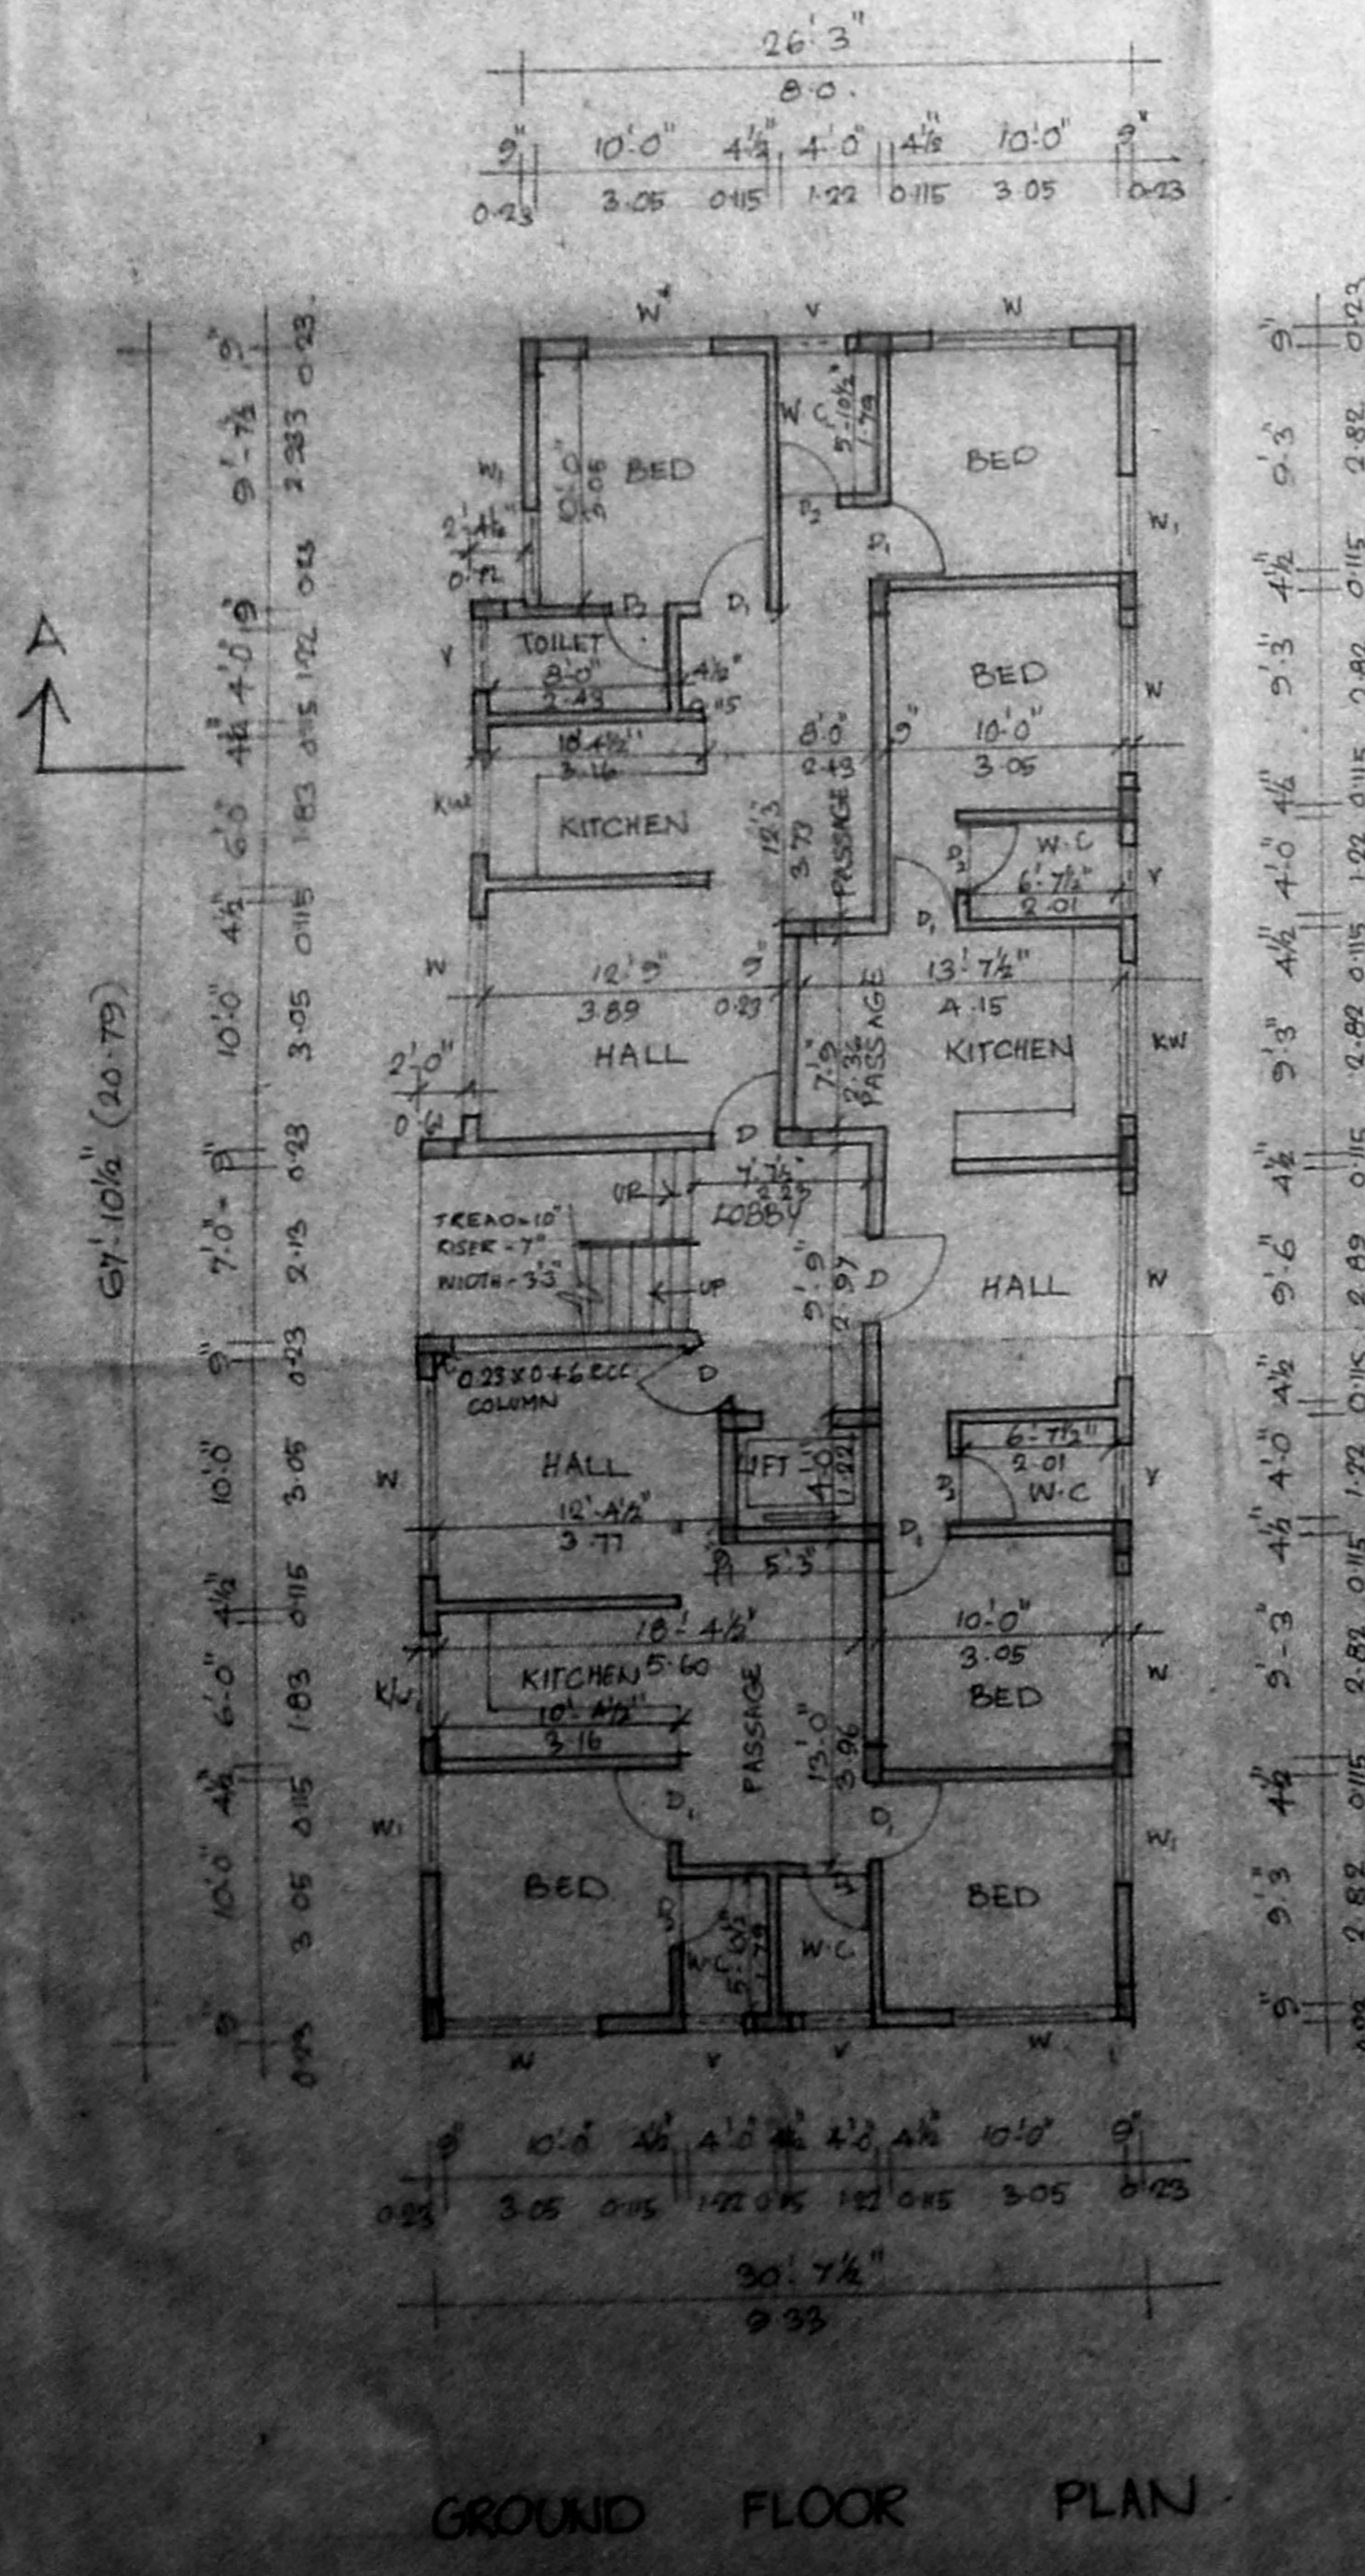


GROUND FLOOR PLAN

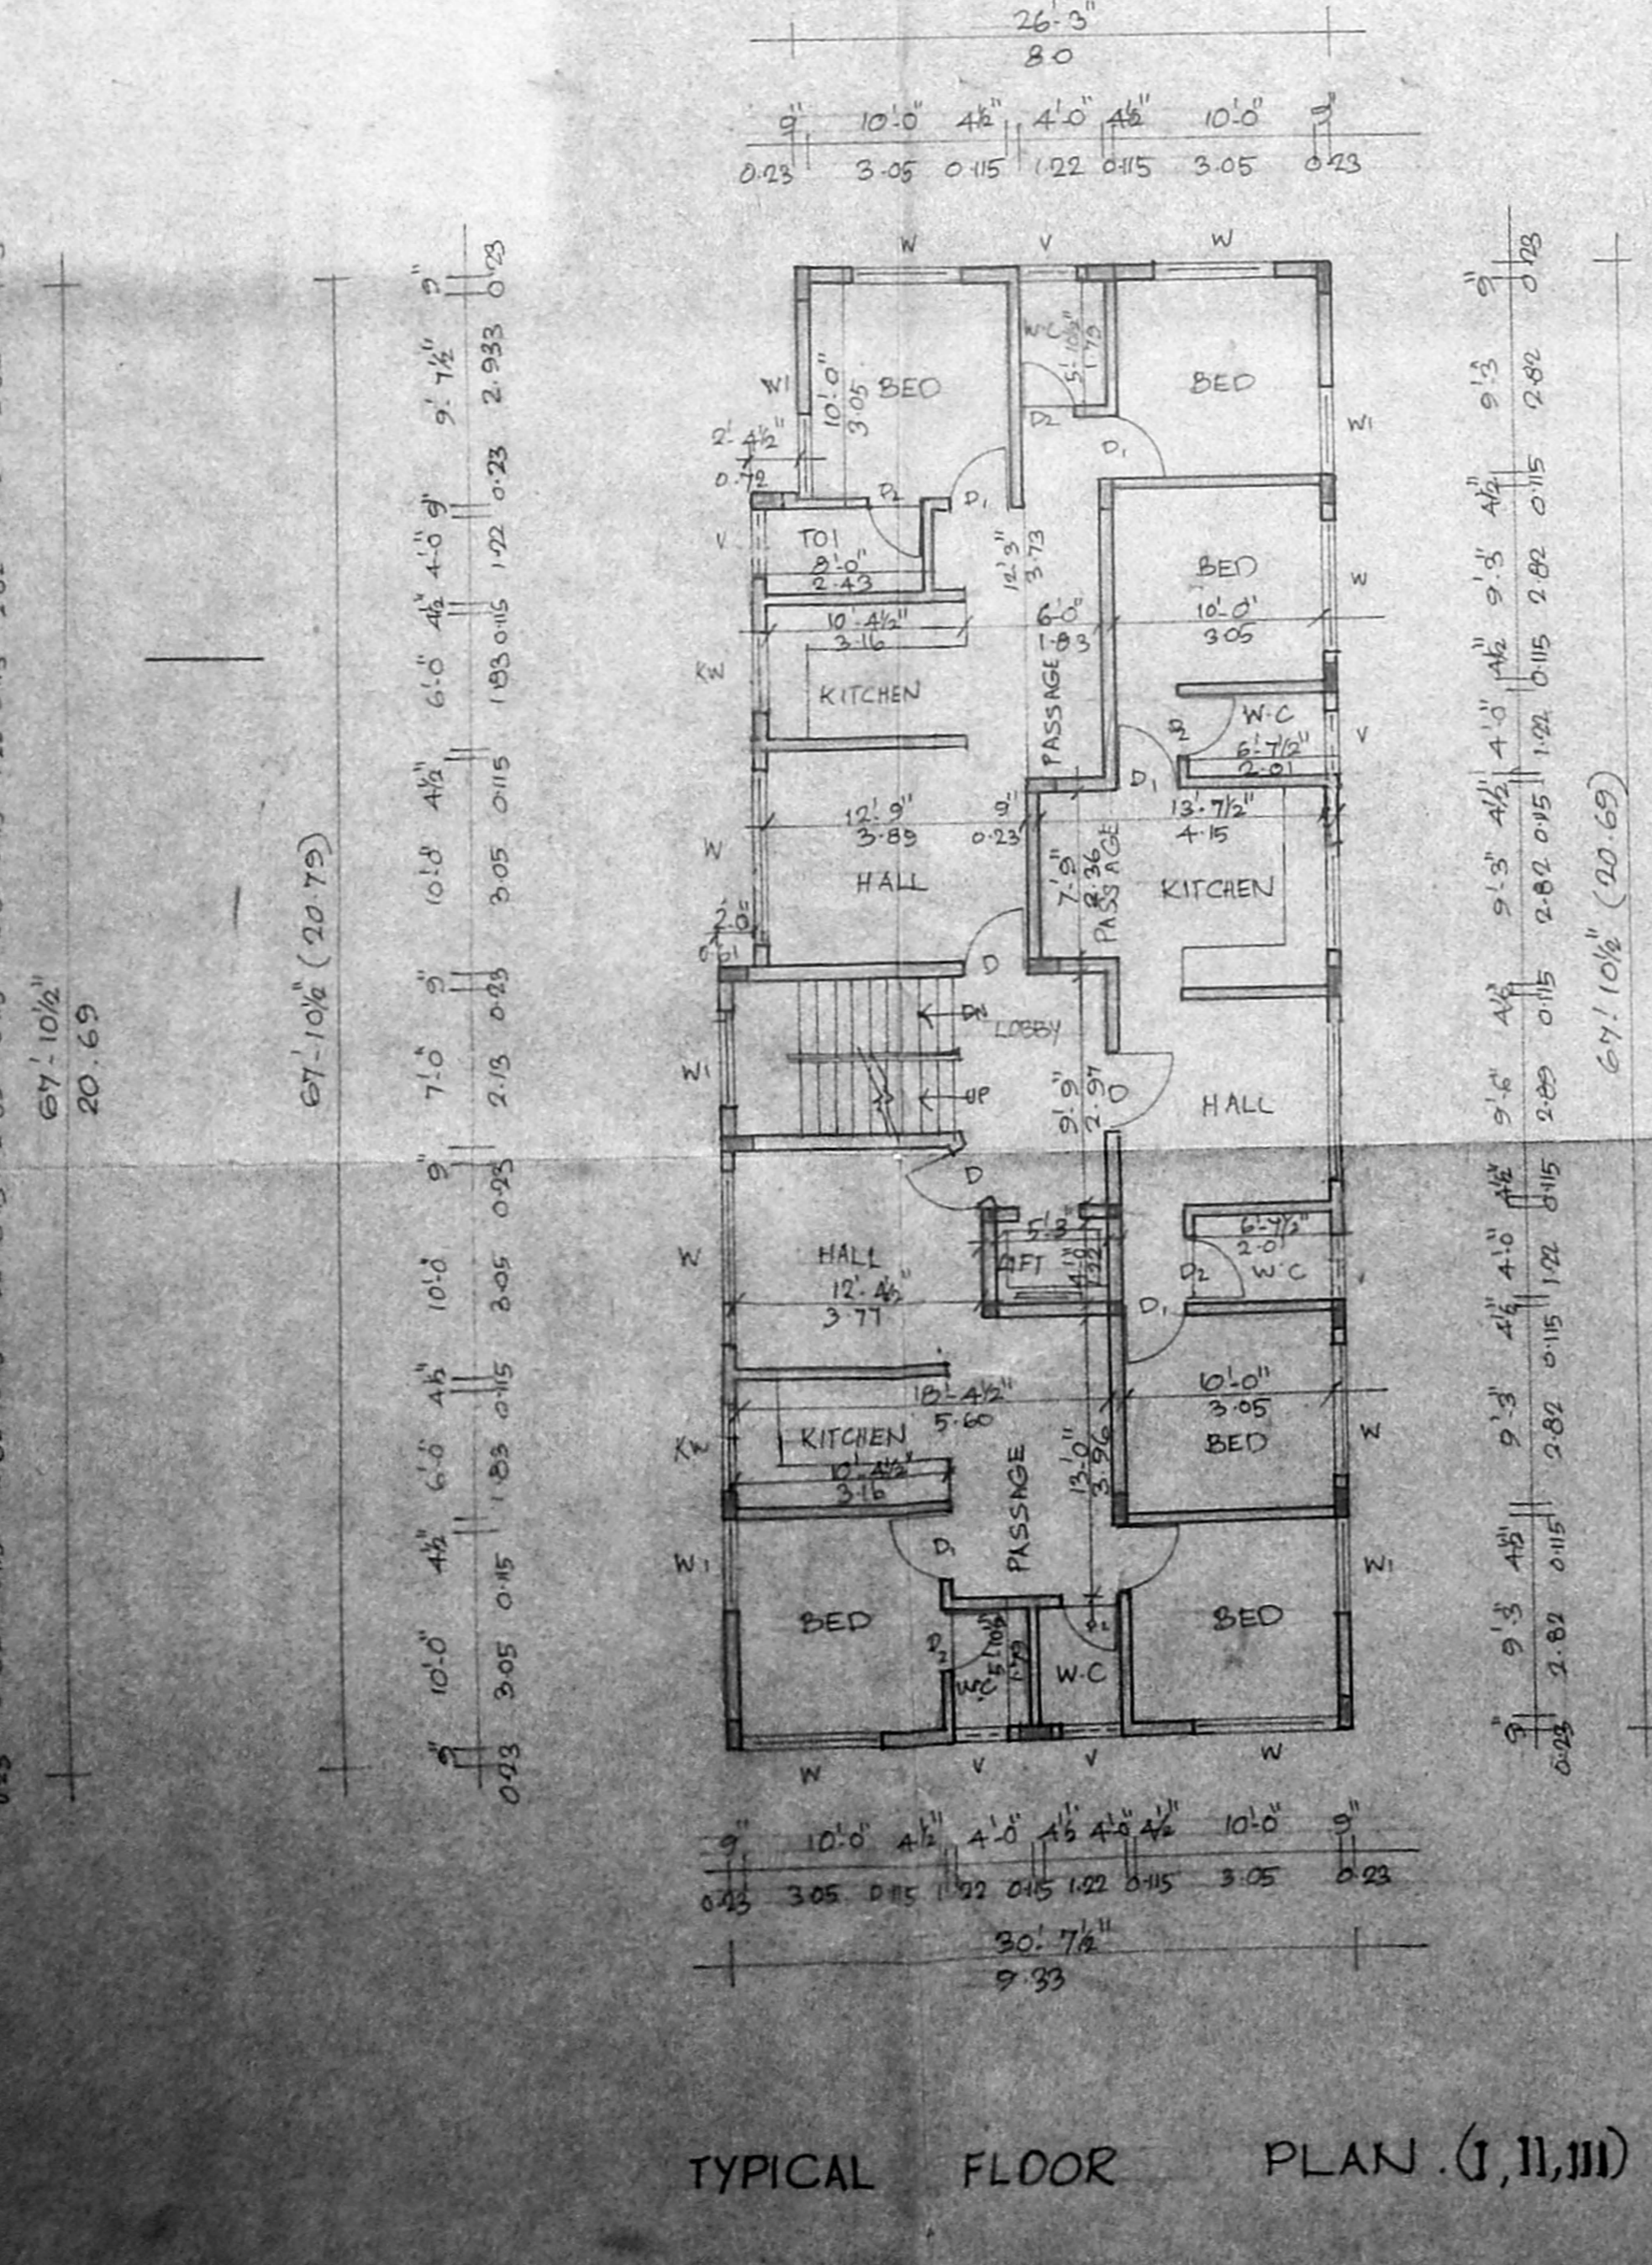

TYPICAL FLOOR PLAN (I, II, III)

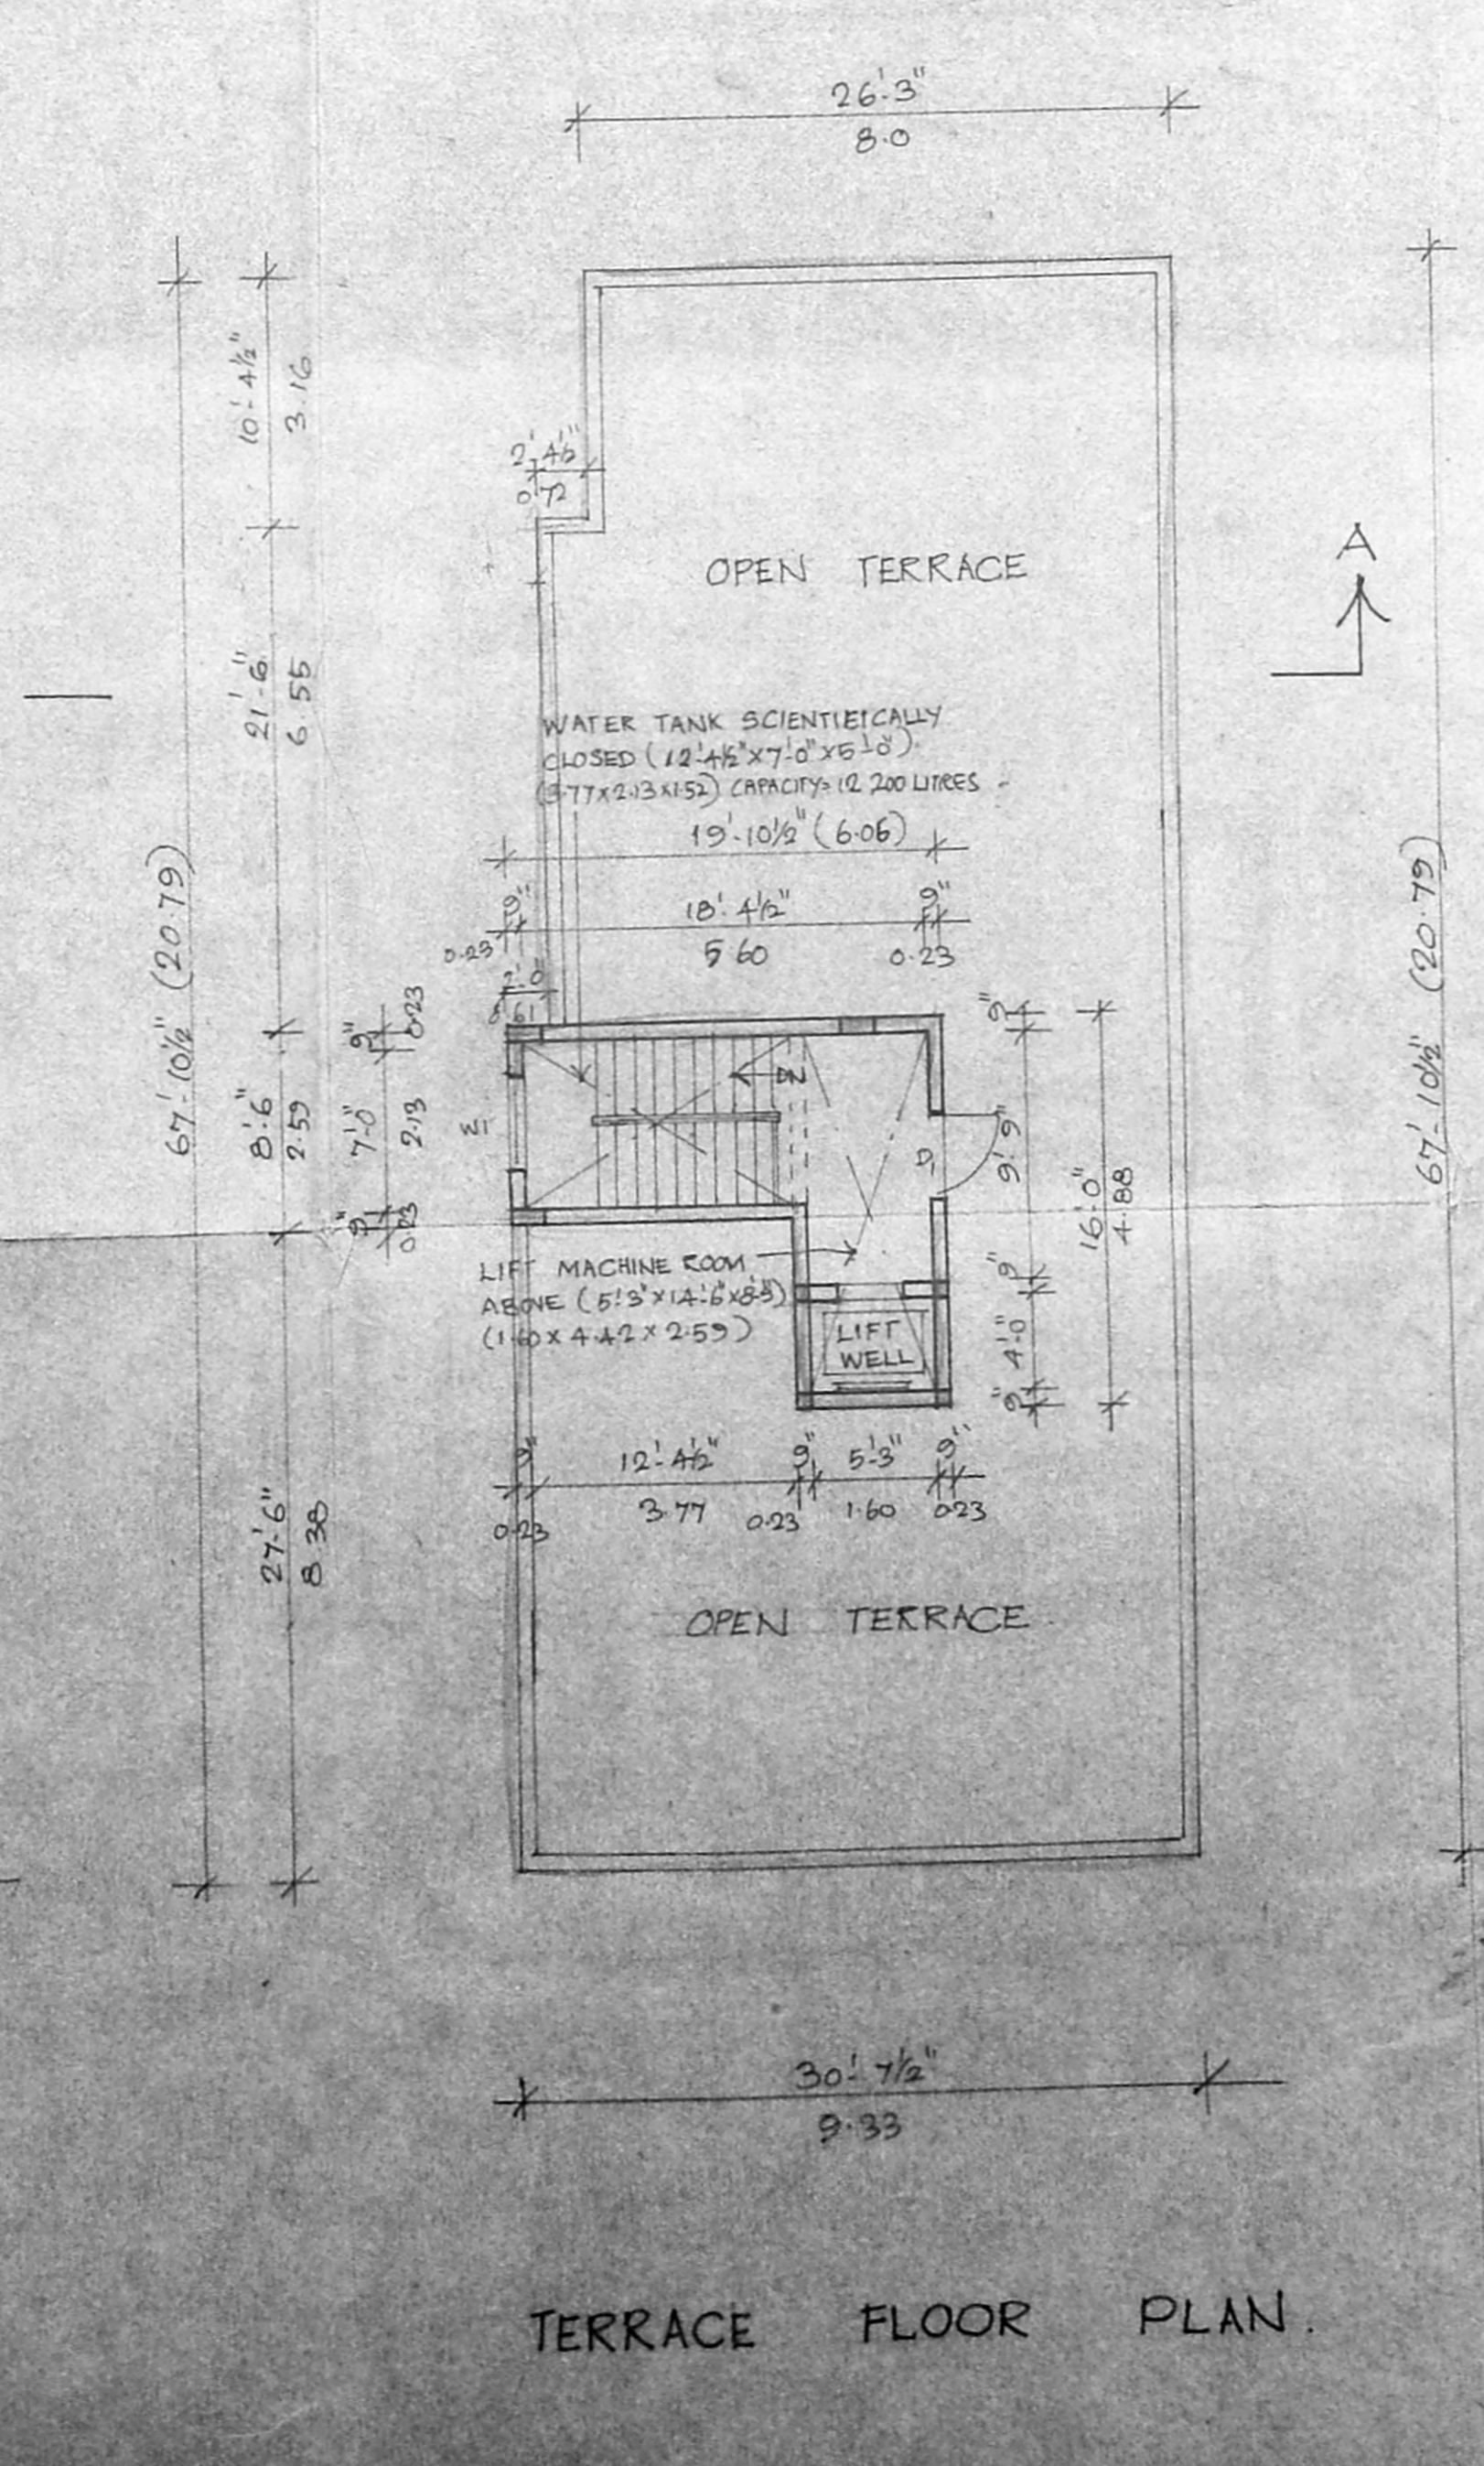

TERRACE FLOOR PLAN

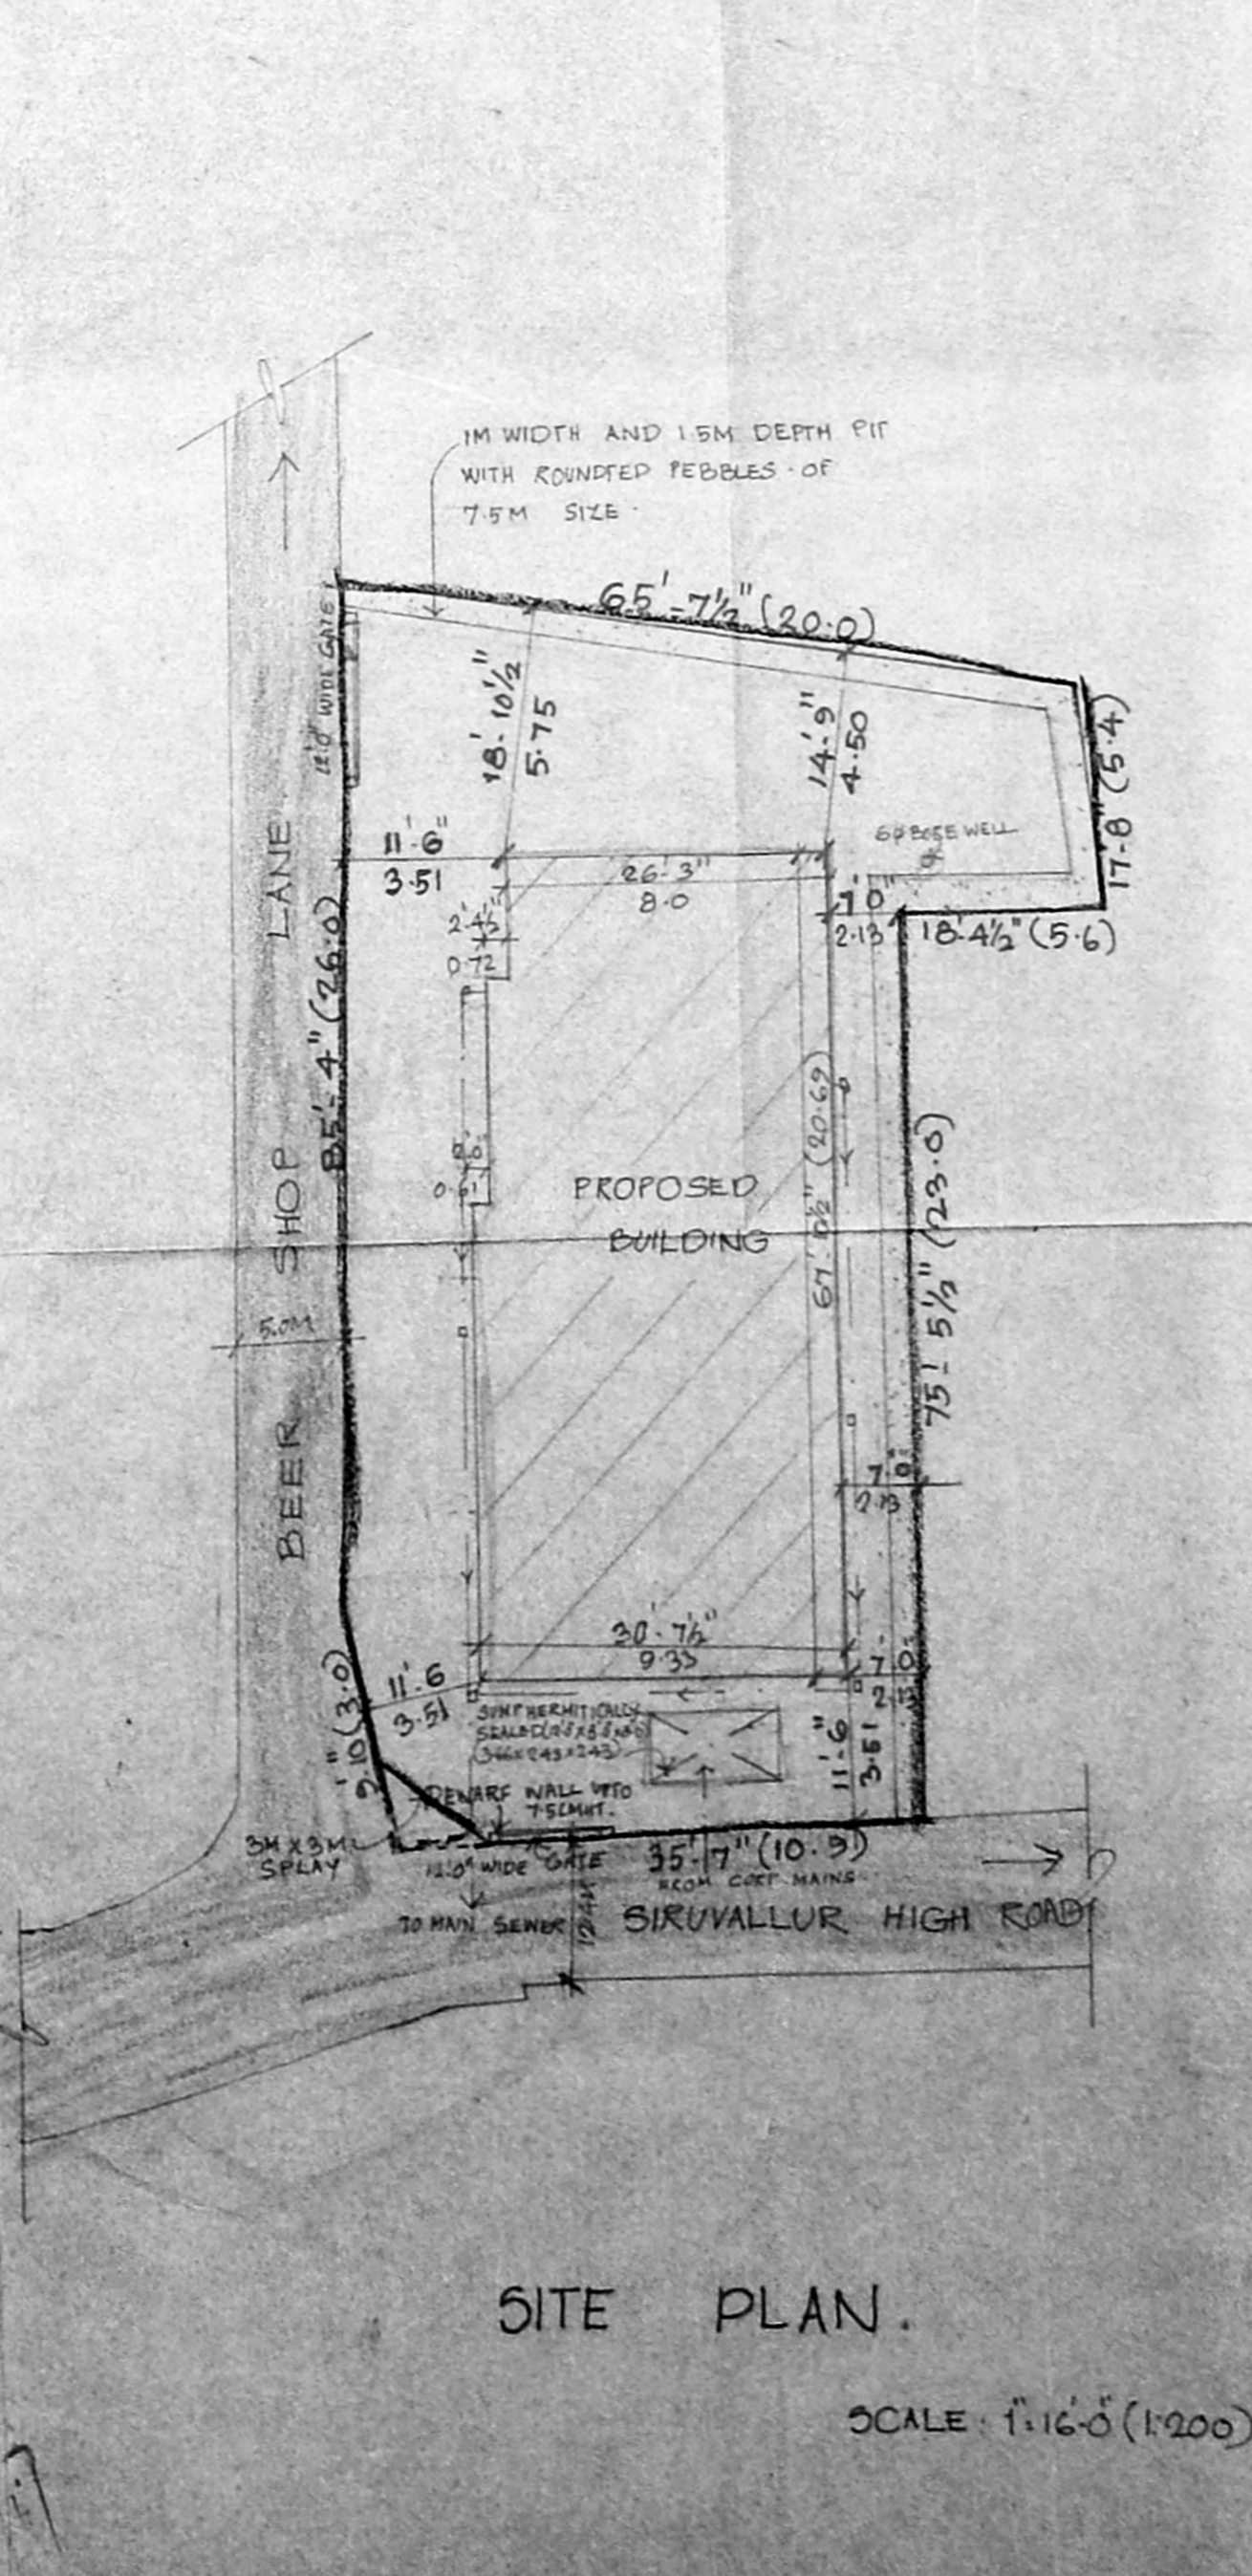

SITE PLAN

SCALE: 1"=60' (1:200)