



B/23603/338/96  
 Planning Permit No. \_\_\_\_\_  
**APPROVED**  
 SUBJECT TO THE CONDITIONS IN  
 THIS OFFICE LETTER  
 No. 2/6943/96 Date: 8/96  
 FOR MEMBER SECRETARY  
 MADRAS METROPOLITAN  
 DEVELOPMENT AUTHORITY  
 MADRAS - 600 008.


ELEVATION SCALE 1:100

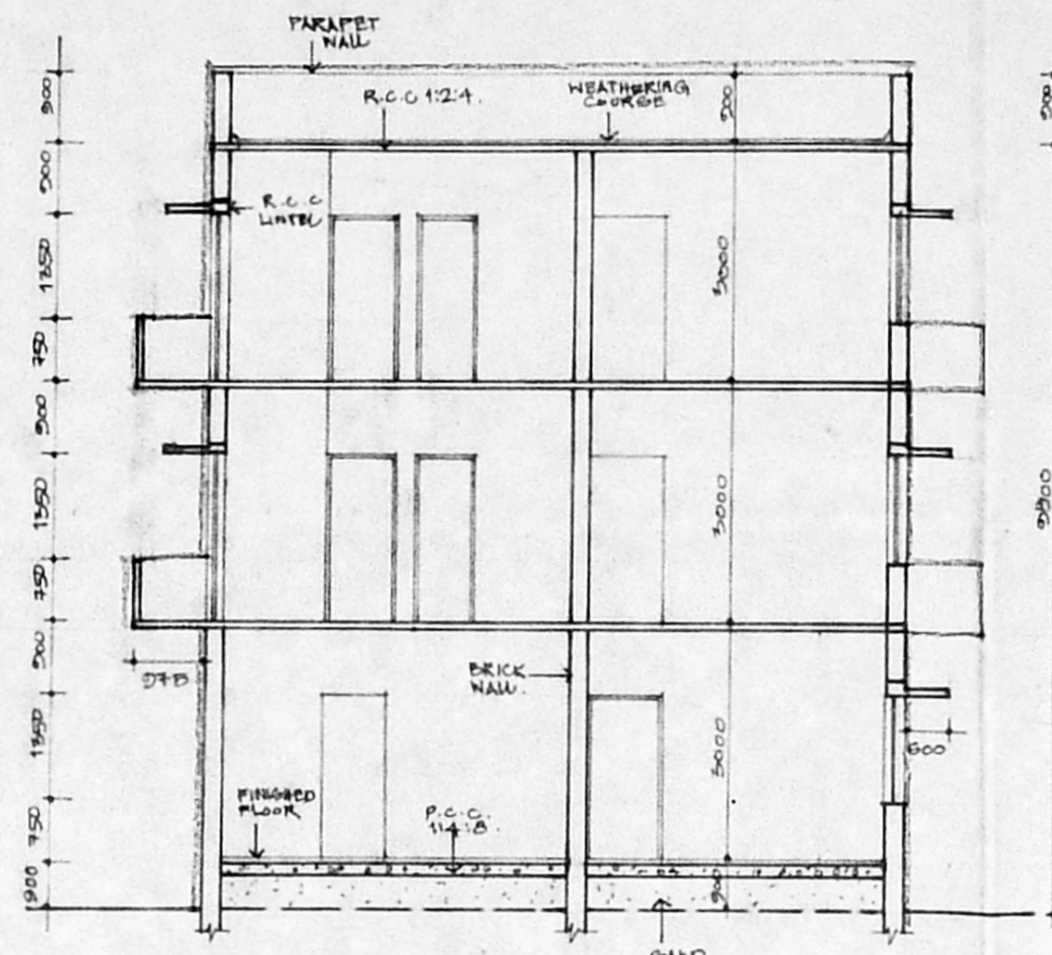

SECTION-AA SCALE 1:100

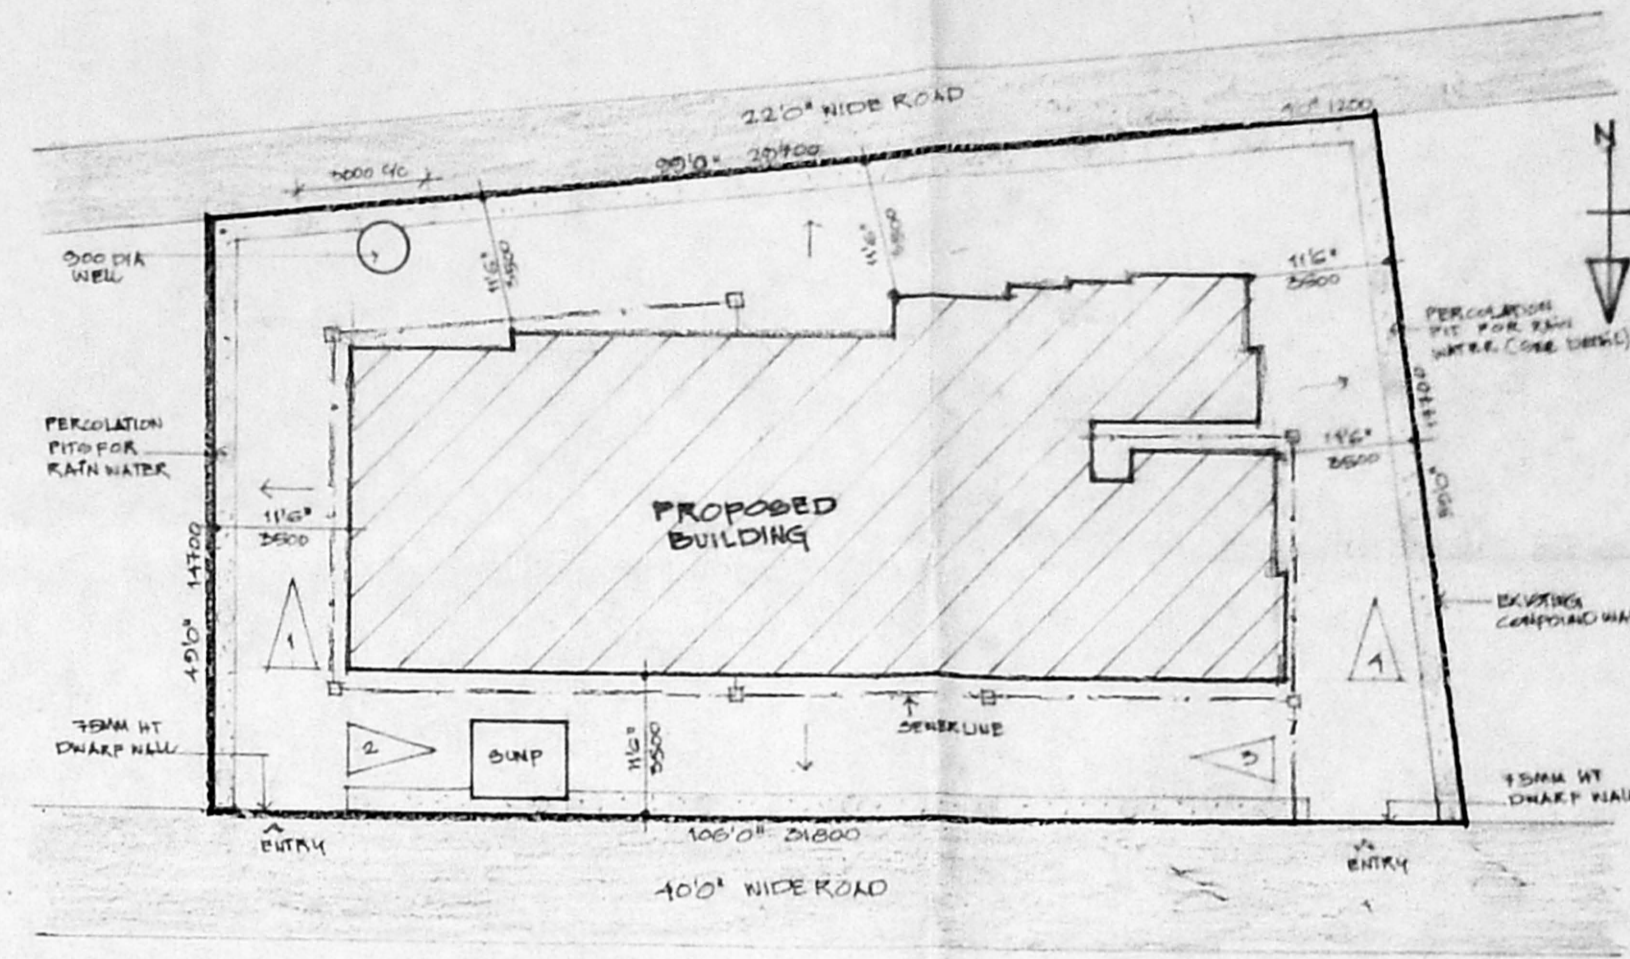


SITE PLAN SCALE 1:200

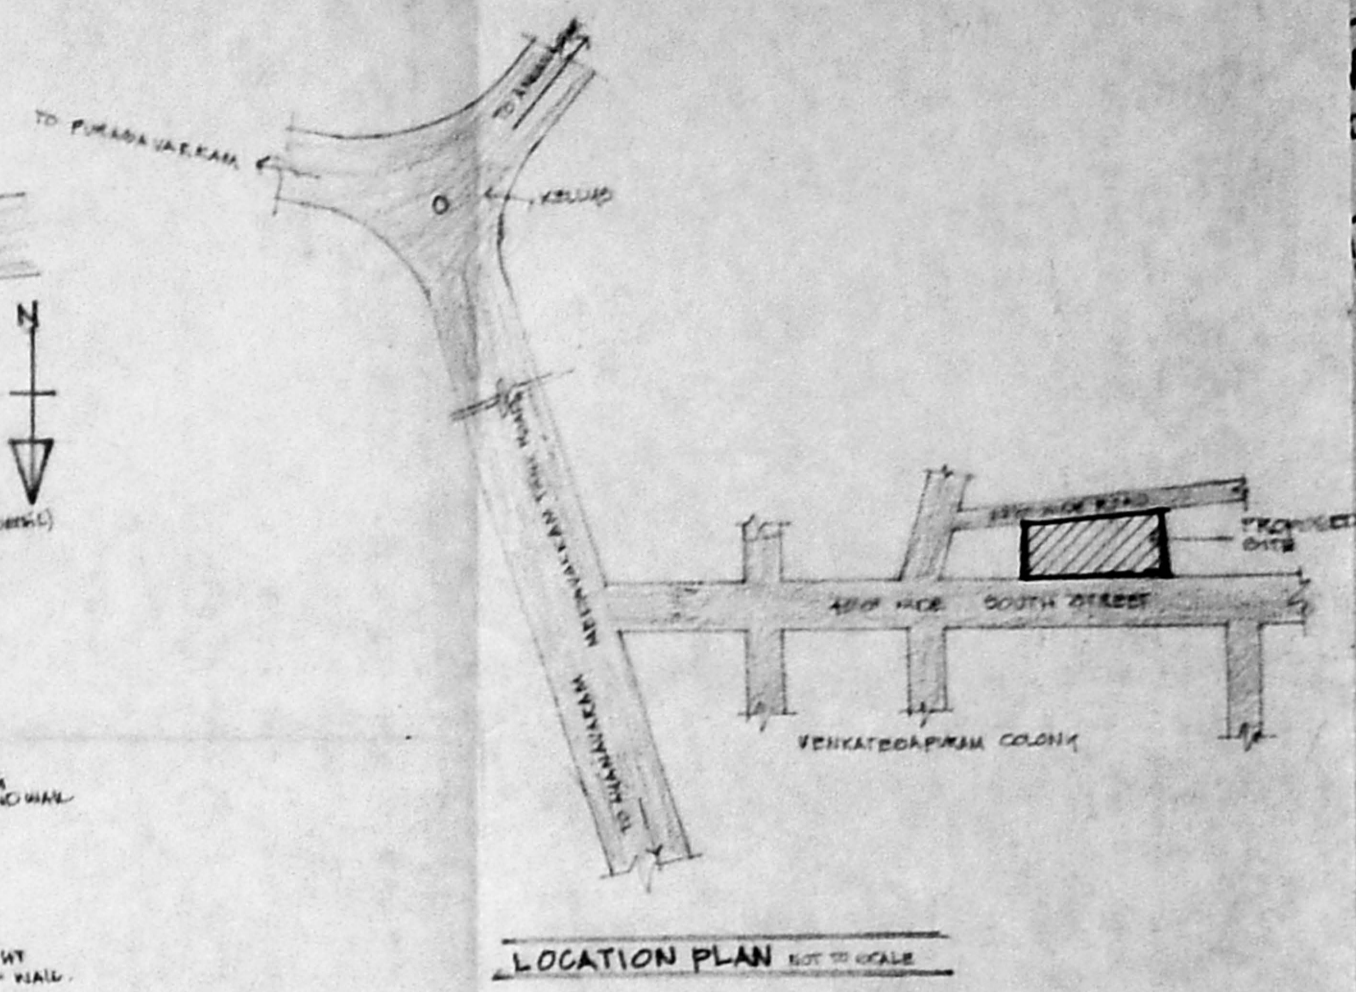


LOCATION PLAN NOT TO SCALE


M.D.A. B/PP NO. \_\_\_\_\_  
 C.No. B-167A-96  
 PART I  
 PART II  
 SECTION  
 PIT DETAIL  
 A.P.  
 D.P.

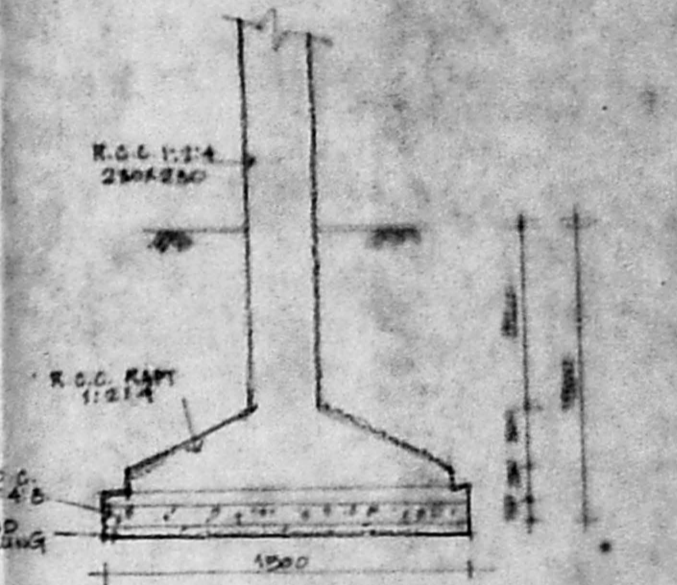


FOUNDATION DETAIL

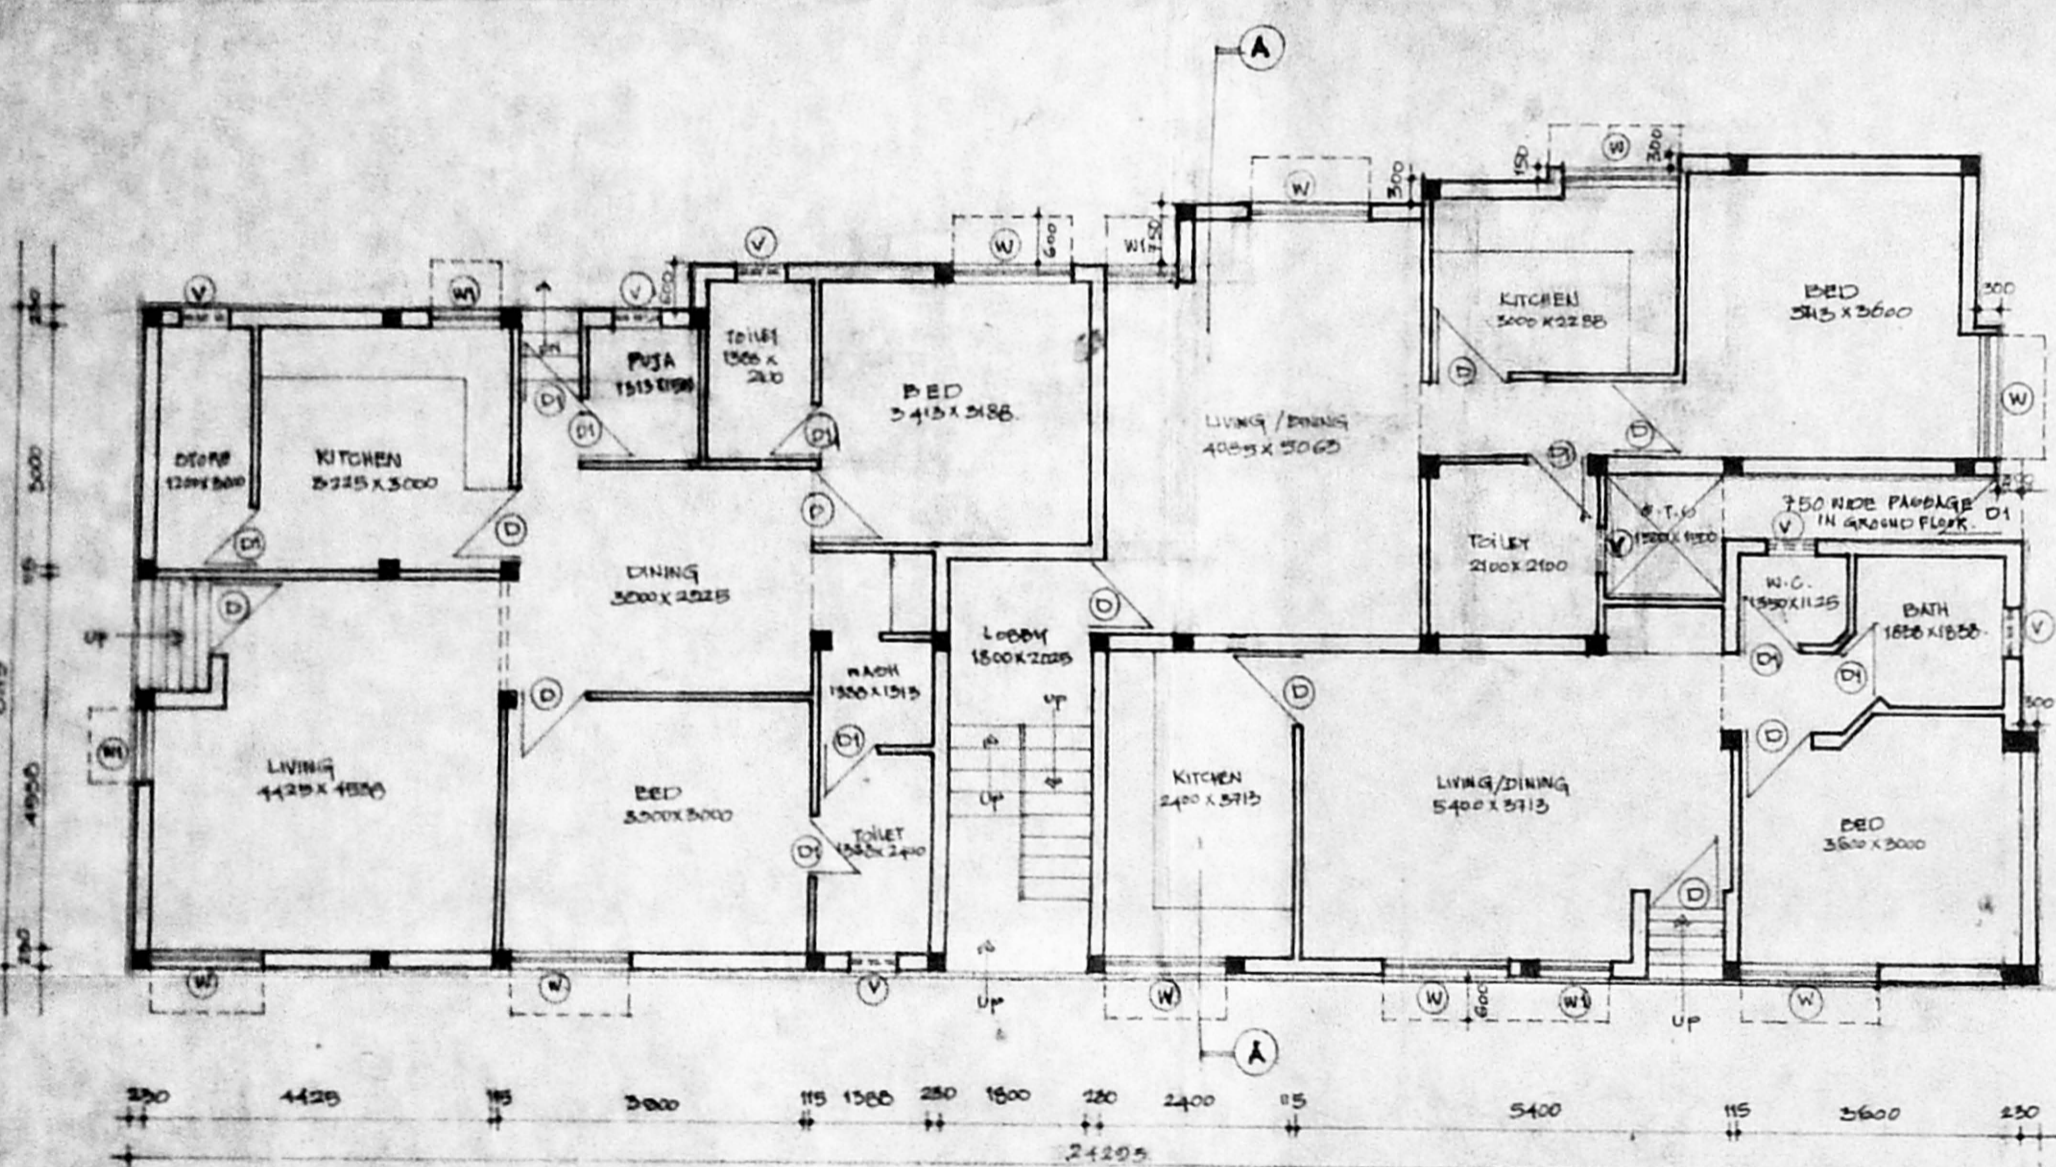


GROUND FLOOR PLAN SCALE 1:100

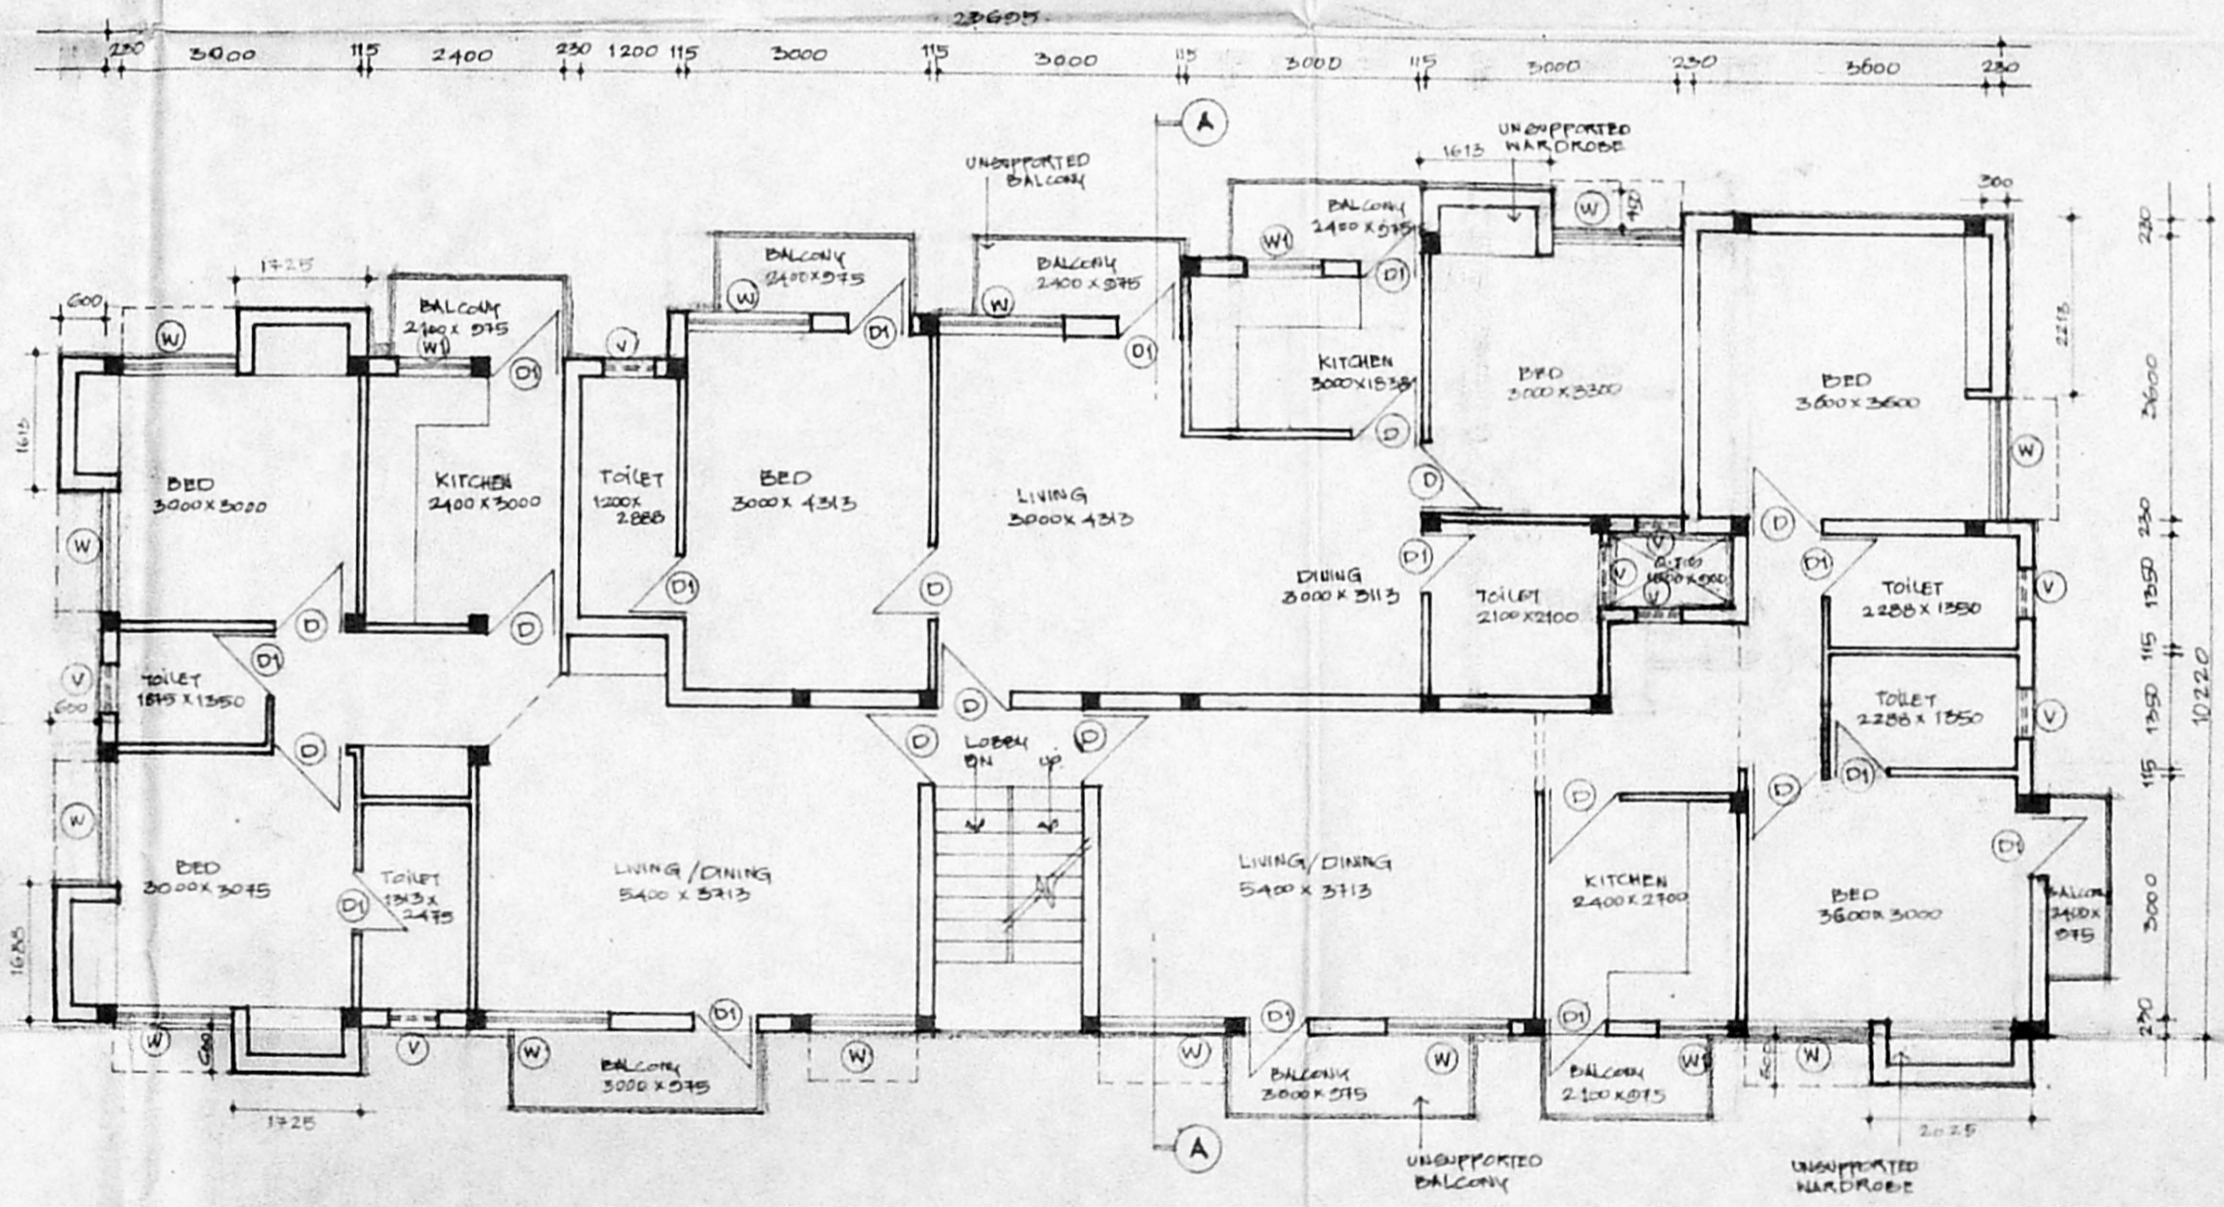


FIRST FLOOR & SECOND FLOOR PLAN SCALE 1:100

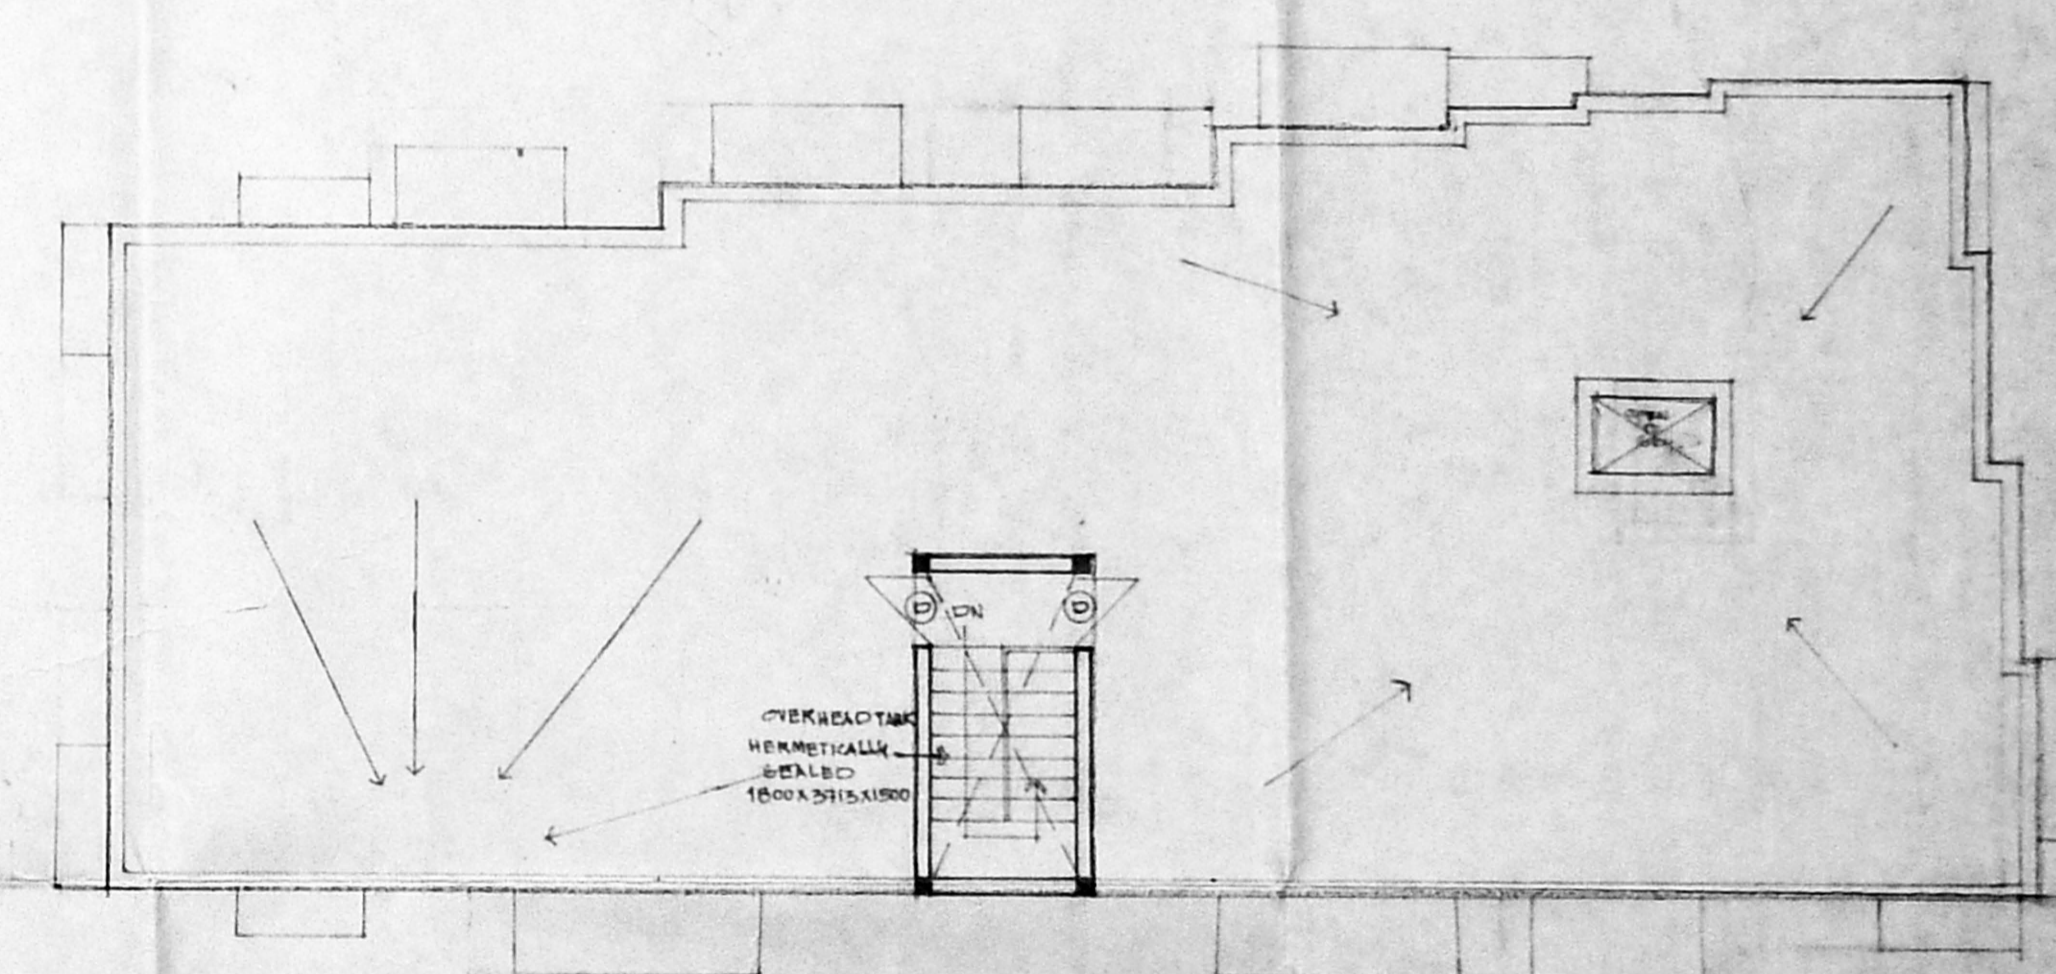

TERRACE PLAN SCALE 1:100

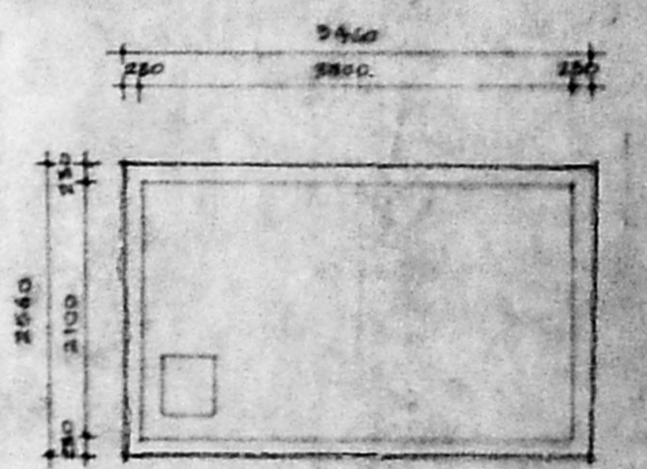

PLAN-DUMP

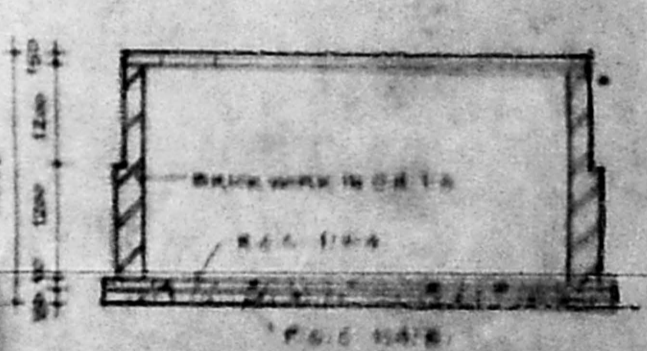

SECTION-DUMP

SPECIFICATIONS	SCHEDULE OF JOINERY
FOUNDATION: R.C.C. 1:2:4 RFT.	D - DOOR - 900 X 2100
FLOORING: R.C.C. 1:2:4 FRAMED STRUCTURE	DI - DOOR - 1500 X 2100
BASEMENT: RIVER SAND FILLING	N - STEEL WARE - 1950 X 1950
OVERPAINTING: BRICKWORK IN CM 1:1	NI - DOOR - 900 X 1950
ROOF: R.C.C. 1:2:4	V - VENTILATOR - 150 X 600
PLASTERING: CEMENT MORTAR 1:4	
PAINTING: ONE COAT OF CEMENT PRIMER	
DOOR: 45mm	
WINDOW: 45mm	
GLASS: 45mm	
IRON: 45mm	
STEEL: 45mm	
WOOD: 45mm	
CEMENT: 45mm	
SAND: 45mm	
GRAVEL: 45mm	
CRUSHED STONE: 45mm	
BRICK: 45mm	
ROOFING: 45mm	
WATERPROOFING: 45mm	
INSULATION: 45mm	
ACROUSTIC: 45mm	
GLASS: 45mm	
IRON: 45mm	
STEEL: 45mm	
WOOD: 45mm	
CEMENT: 45mm	
SAND: 45mm	
GRAVEL: 45mm	
CRUSHED STONE: 45mm	
BRICK: 45mm	
ROOFING: 45mm	
WATERPROOFING: 45mm	
INSULATION: 45mm	
ACROUSTIC: 45mm	

PLAN SHOWING THE PROPOSED RESIDENTIAL FLATS IN S.NO : 154/1  
 (REVISED T.S. NO 27 PART) IN BLOCK 33 AT AMANAVARAM, AT D. NO  
 18, SOUTH STREET, VENKATESAPURAM COLONY, AMANAVARAM, MADRAS.

AREA STATEMENT	
SITE AREA	5105 SFT 483 M <sup>2</sup>
GROUND FLOOR	2382 SFT 218 M <sup>2</sup>
FIRST FLOOR	2685 SFT 248 M <sup>2</sup>
SECOND FLOOR	248 SFT 22 M <sup>2</sup>
TOTAL	5320 SFT 493 M <sup>2</sup>
F.O.I. APPROVED - 1486	

COLOUR INDEX	
PROPOSED	[Symbol]
SITE	[Symbol]
ROAD	[Symbol]
SEWERAGE LINE	[Symbol]

PROMOTER.

**M. M. MONTGOMERY**  
 M. Engg., P.A.D., (Mech. Engg.)  
 Chartered Civil & Structural Engineer,  
 Licensed Surveyor Class-I,  
 Corporation of Madras,  
 License No. 1  
 1-17, 18 Avenue, Besant Nagar,  
 MADRAS-600 090. TEL. NO 418332  
 LICENSED SURVEYOR.