





B/23599/34/AD/96

Planning Permit No. _____
APPROVED
 SUBJECT TO THE CONDITIONS IN THIS OFFICE LETTER.
 No. B2/7812/56 Date 8.9.96
 FOR MEMBER SECRETARY
 MADRAS METROPOLITAN
 DEVELOPMENT AUTHORITY
 MADRAS - 600 008.

MMDA 'B'/PP No. B2/7812/56
 1/4
 1078
 3050
 12
 1000
 10' 0" (3050)
 20' 0" (6100)

Revised Plan
 Dt: 10.6.96

plan showing the pro. resi. flats at plot no 157, s. no 180 & 178/2, konnur high road, villiwakkam

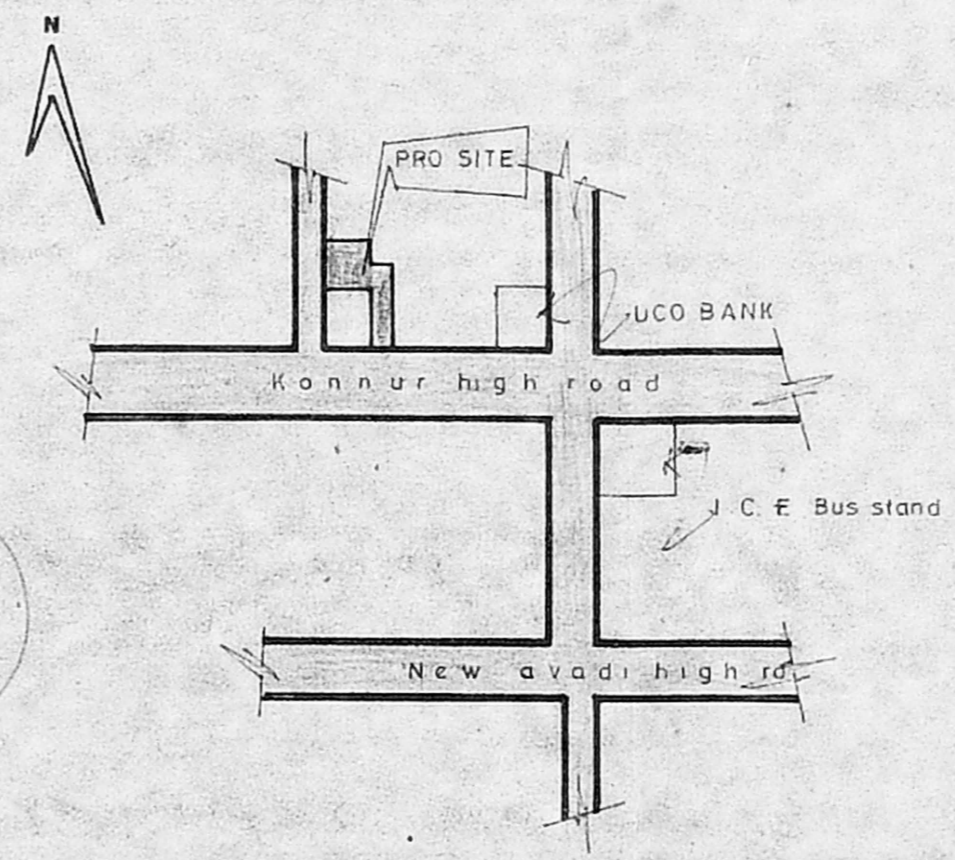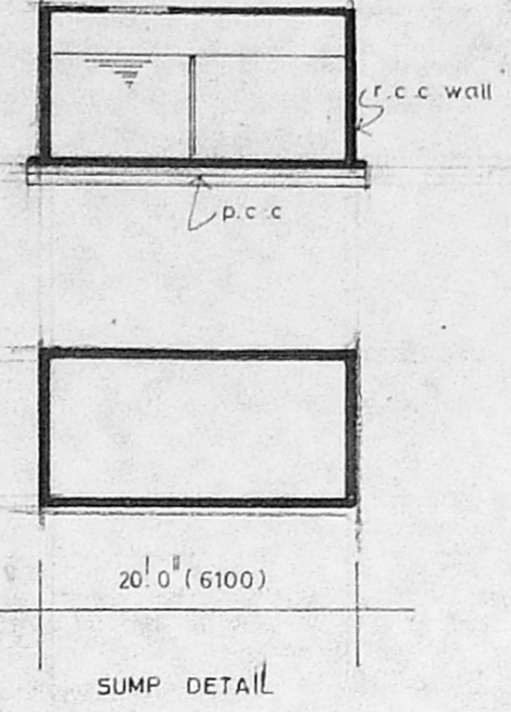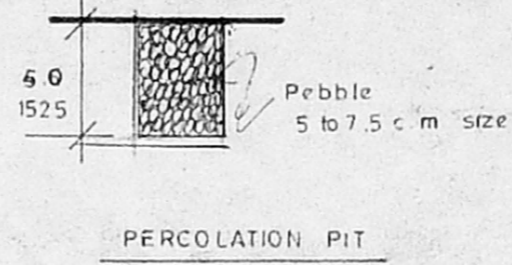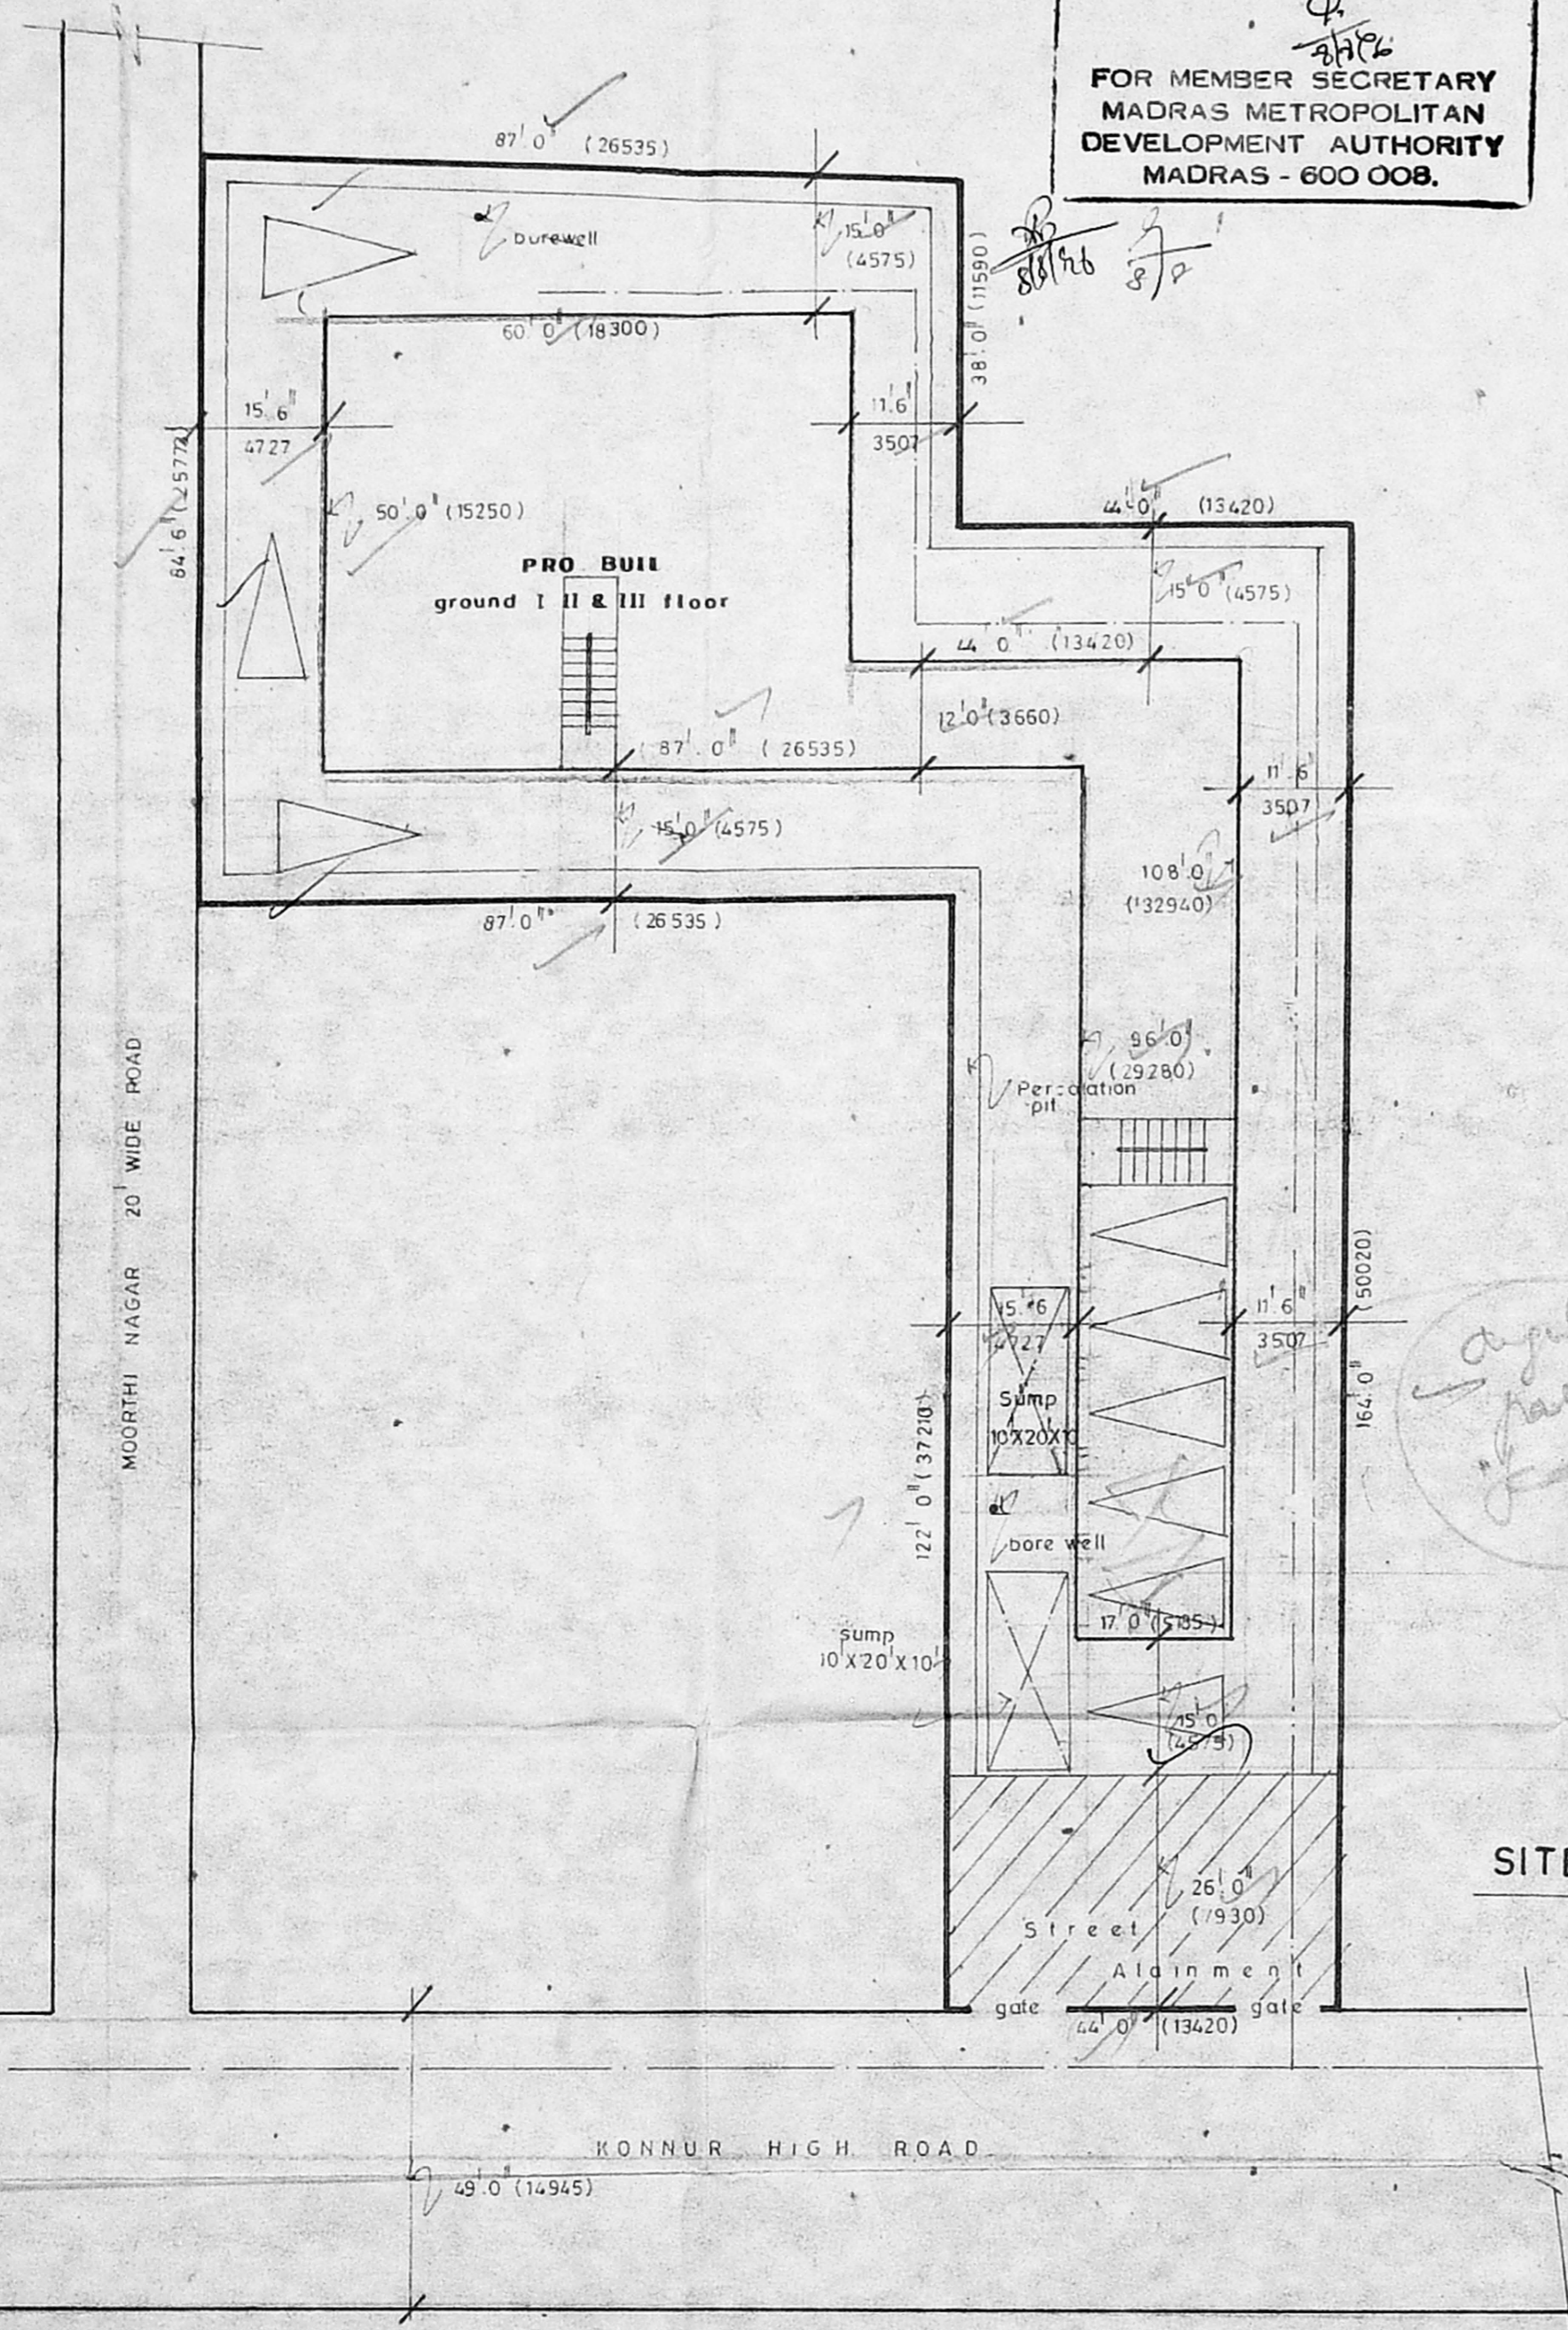


SITE PLAN

KEY PLAN
 not to scale

Area statement

	Sq ft	Sq. m
PLOT AREA	14371	1335.6
G. FLOOR	5160	479.0
E FLOOR	5160	479.0
S FLOOR	5160	479.0
T FLOOR	3970	369.0
TOTAL	19420	1807

Colour code

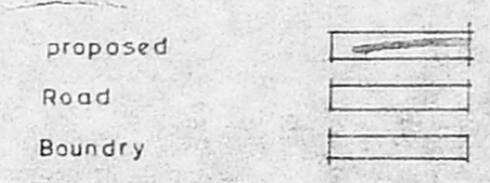

SCALE 1" = 20' (1:240)


OWNER B. Nageswari B. Asha Lakshmi

S. Durai Pandian
 S. DURAI PANDIAN
 B.E., A.M.I.S.E., F.I.Y., F.I.I., Arch.
 Chartered Engineer, v. Member, Industrial Consultant I,
 Registered Architect, v. Member, Engineer &
 LICENCED SURVEYOR
 Madras-600 010. Ph. No: 612683, Off: 8267350


R/23599/334/B/D/78

Planning Permit No. _____
APPROVED
 SUBJECT TO THE CONDITIONS IN
 THIS OFFICE LETTER.
 No. B2/1782/78 Date 8-9-6
 FOR MEMBER SECRETARY
 MADRAS METROPOLITAN
 DEVELOPMENT AUTHORITY
 MADRAS - 600 008

Revised Plan
 No. B/DP No.
B2/1782/78
 Page 1
 13/1/78

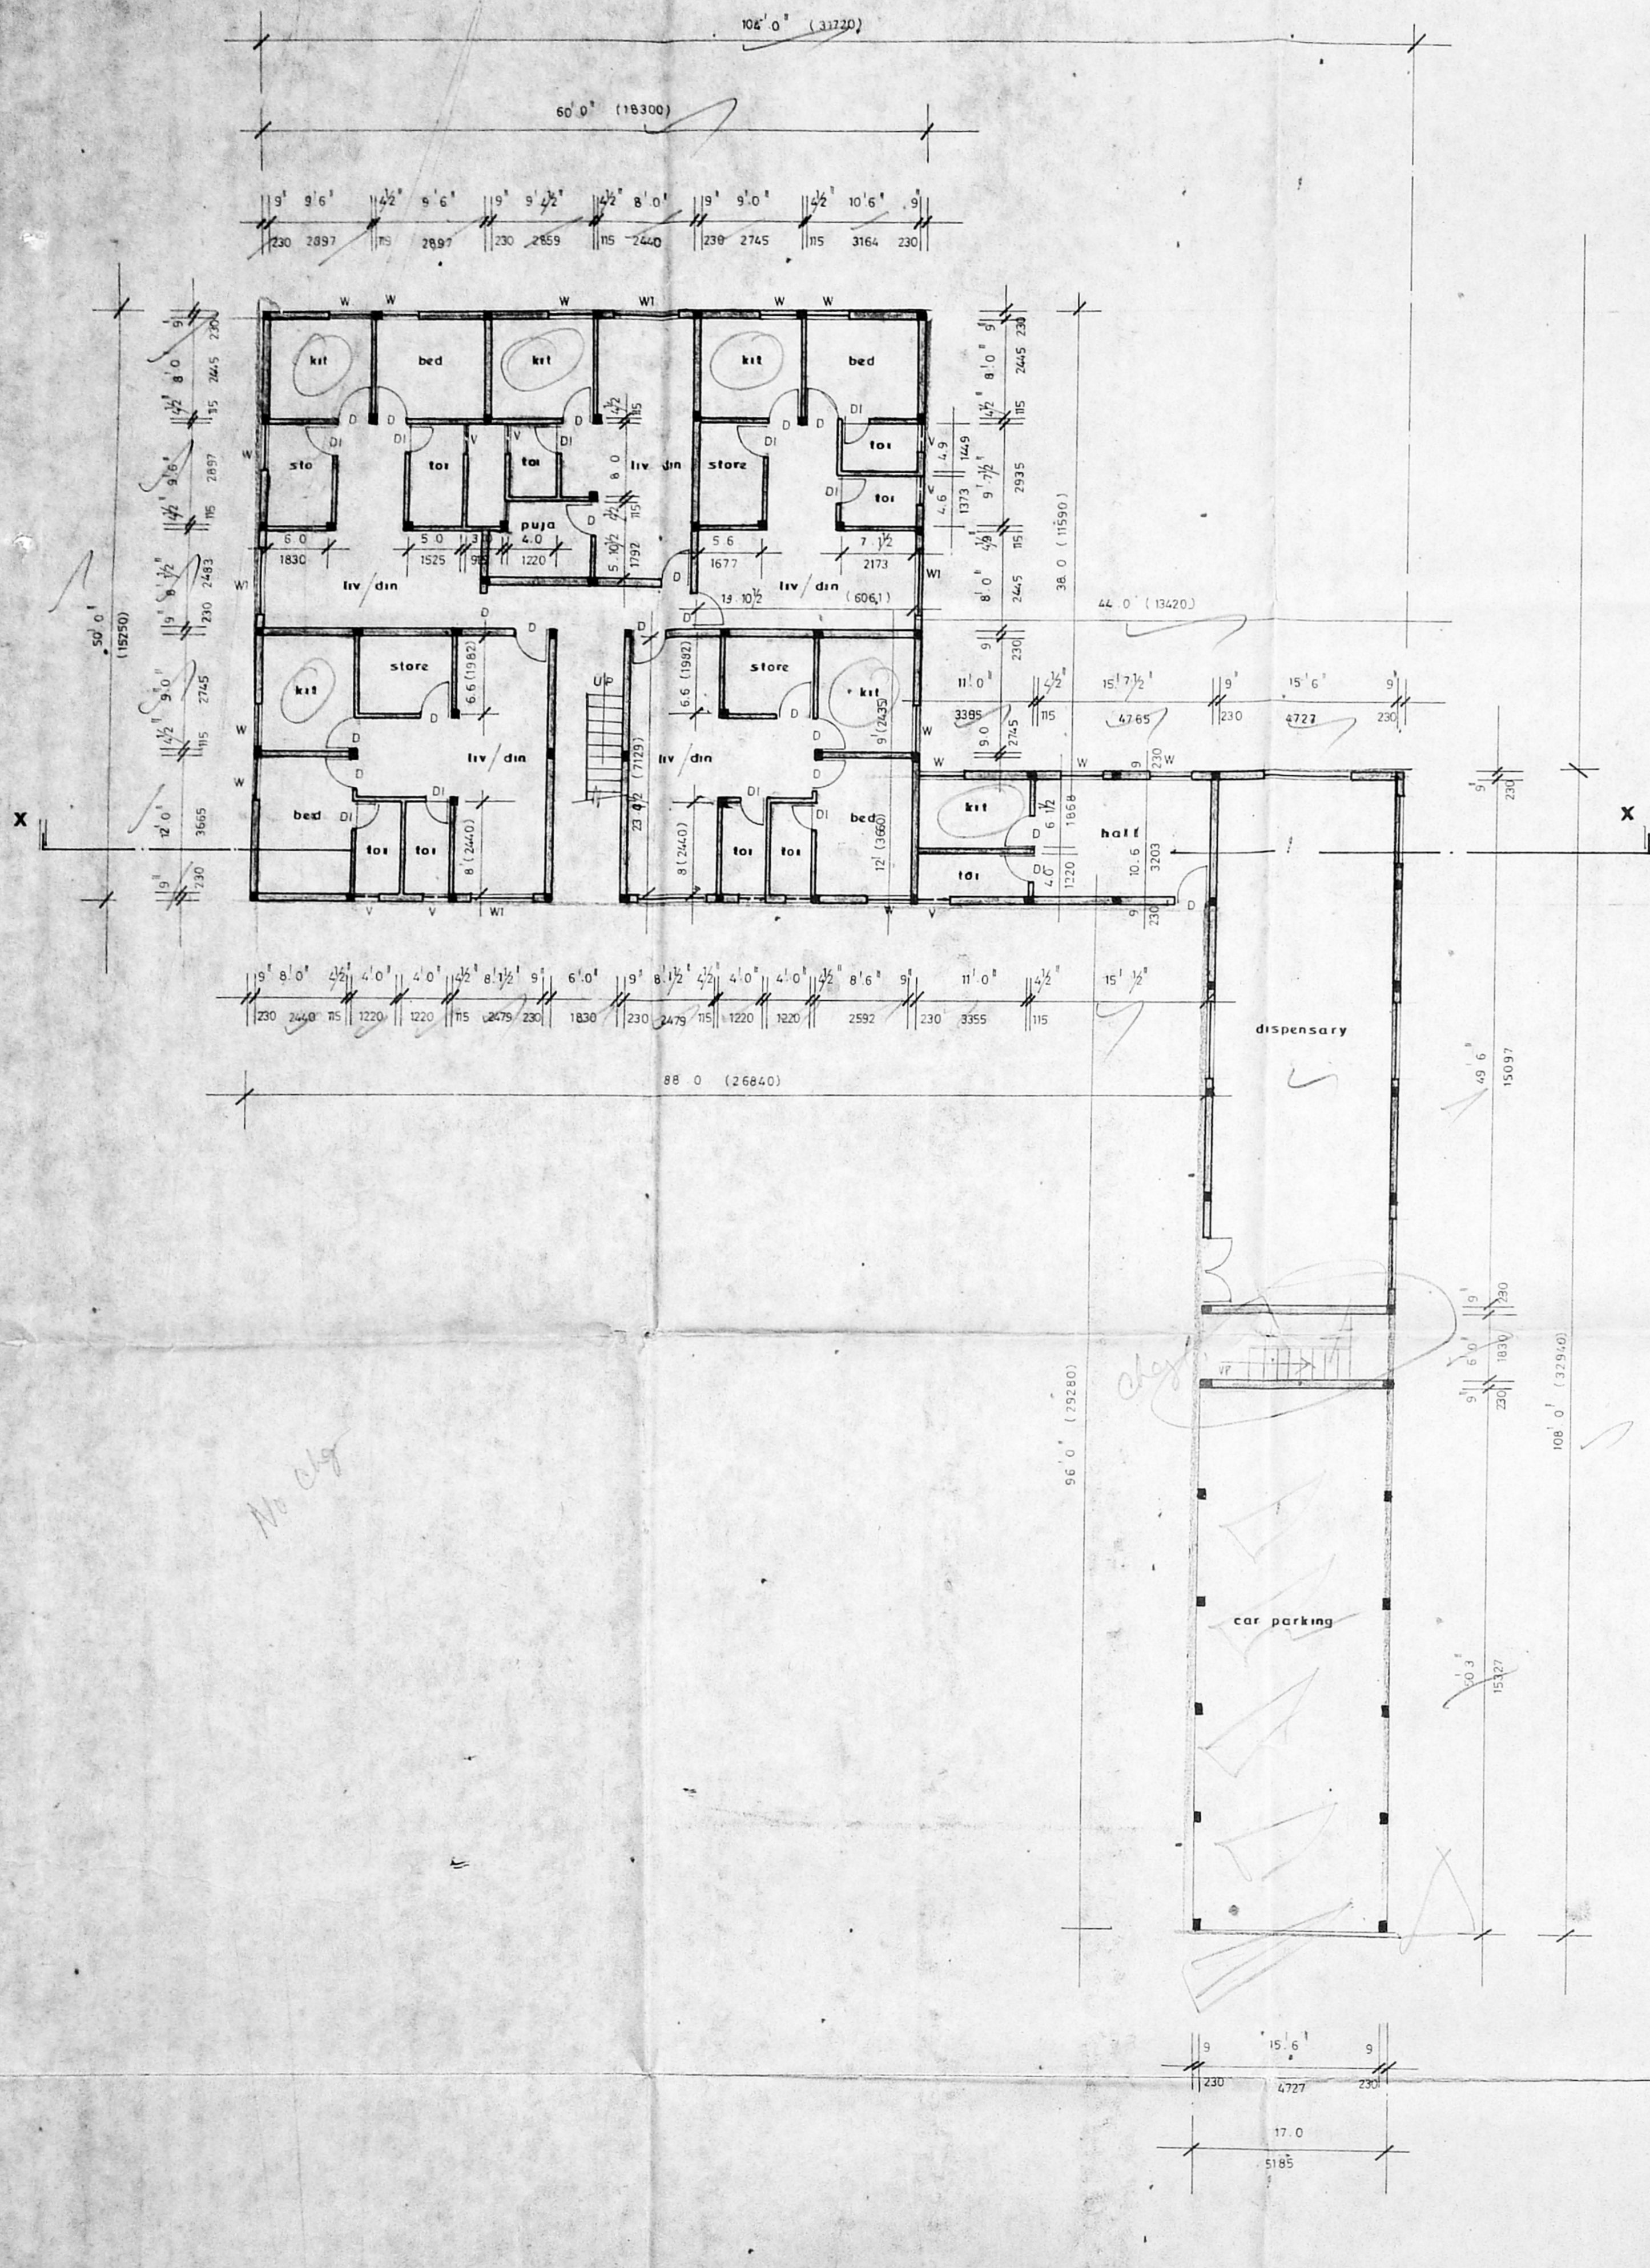

GROUND FLOOR PLAN

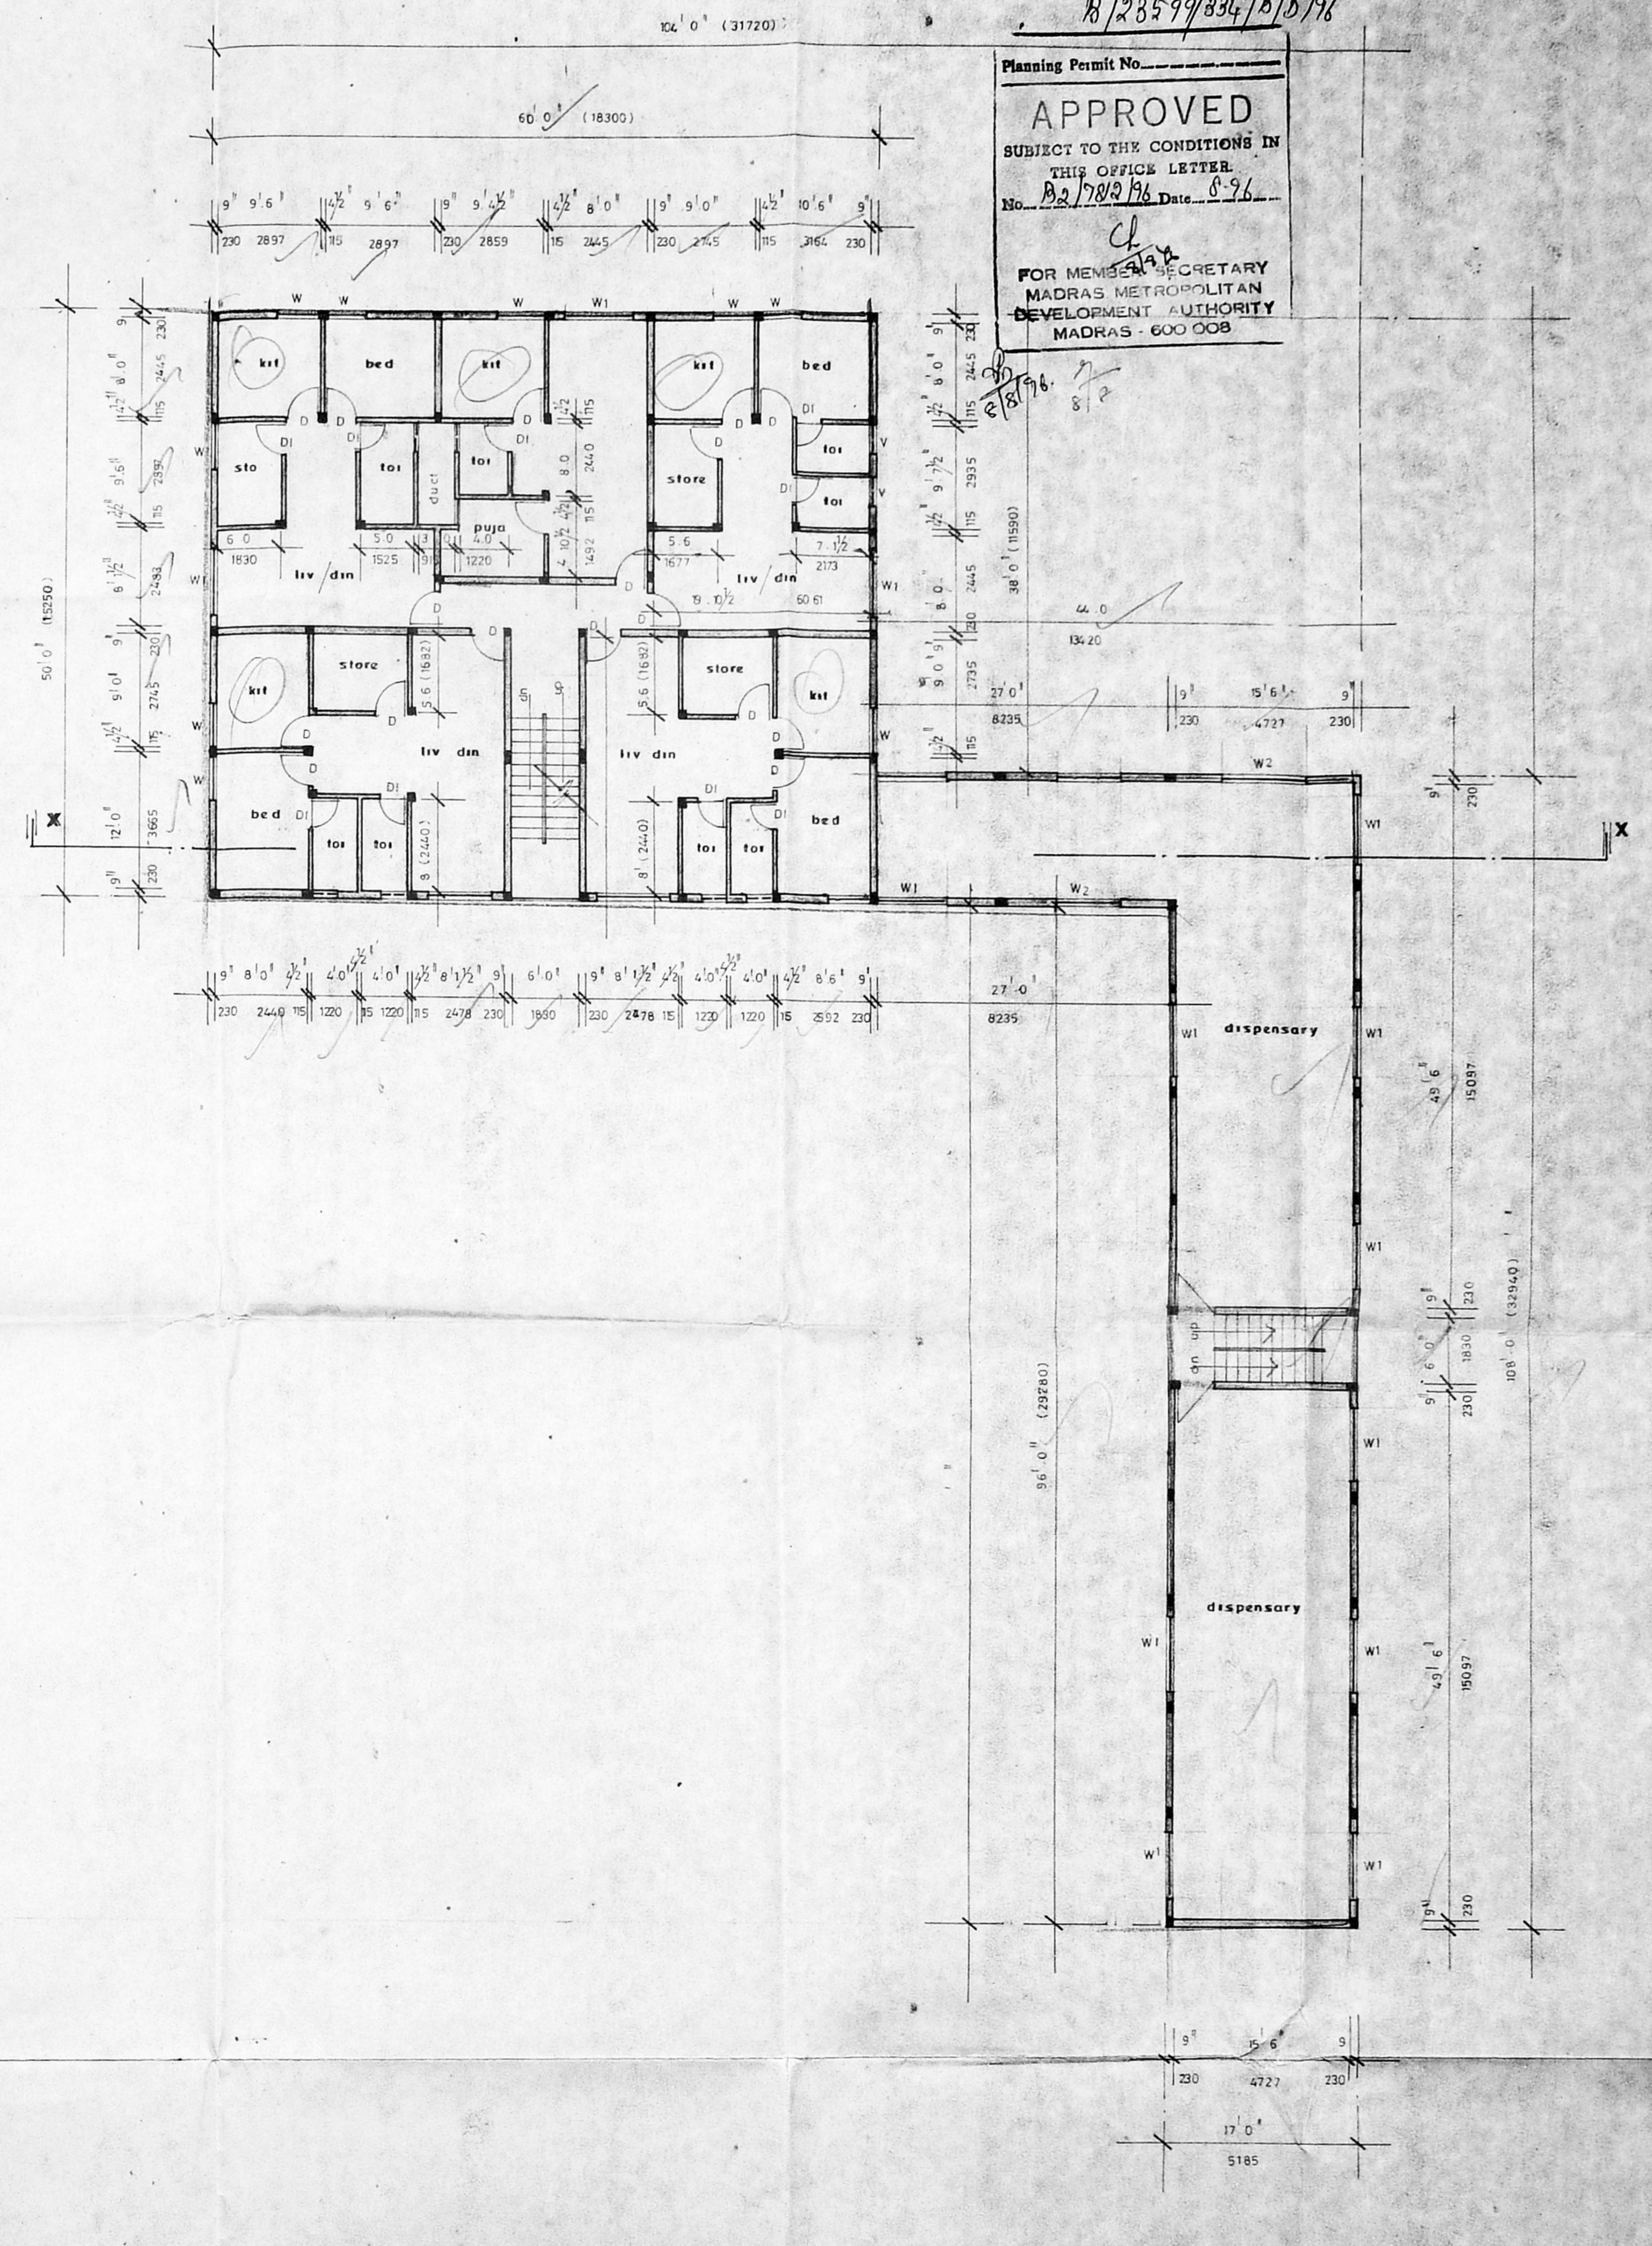

FIRST FLOOR PLAN

Plan showing the pro. flats
 at plot no 157 E, s no 180 &
 178/2, Konnur high road,
 williwakkam.

Joinery

D DOOR	3-3 X 7-0	1000 X 2135
DI DOOR	2-6 X 7-0	760 X 2185
W WINDOW	4-0 X 4-6	1220 X 1372
W1 WINDOW	5-0 X 4-6	1630 X 1372
V VENTILATOR	2-6 X 2-0	760 X 610

Colour code


PROPOSED	
ROAD	
BOUNDARY	

SCALE 1"=10' 0" (1:120)

OWNER B. Nagaraj
S. Durairam

S. Durairam
S. DURAIRAM
 B.E., A.M.I.E., F.I.V., F.C.I., Arch.
 Chartered Engineer, & Industrial Consultant &
 Registered Architect, & Civil Engineer &
 Licenced Surveyor, Government of Madras.
 14, 'Sri Vinayak' Kilpaik 112, Sea Colony Bldg.
 Madras-400 010, Ph. No: 02003, Olf: 825734

LICENCED SURVEYOR

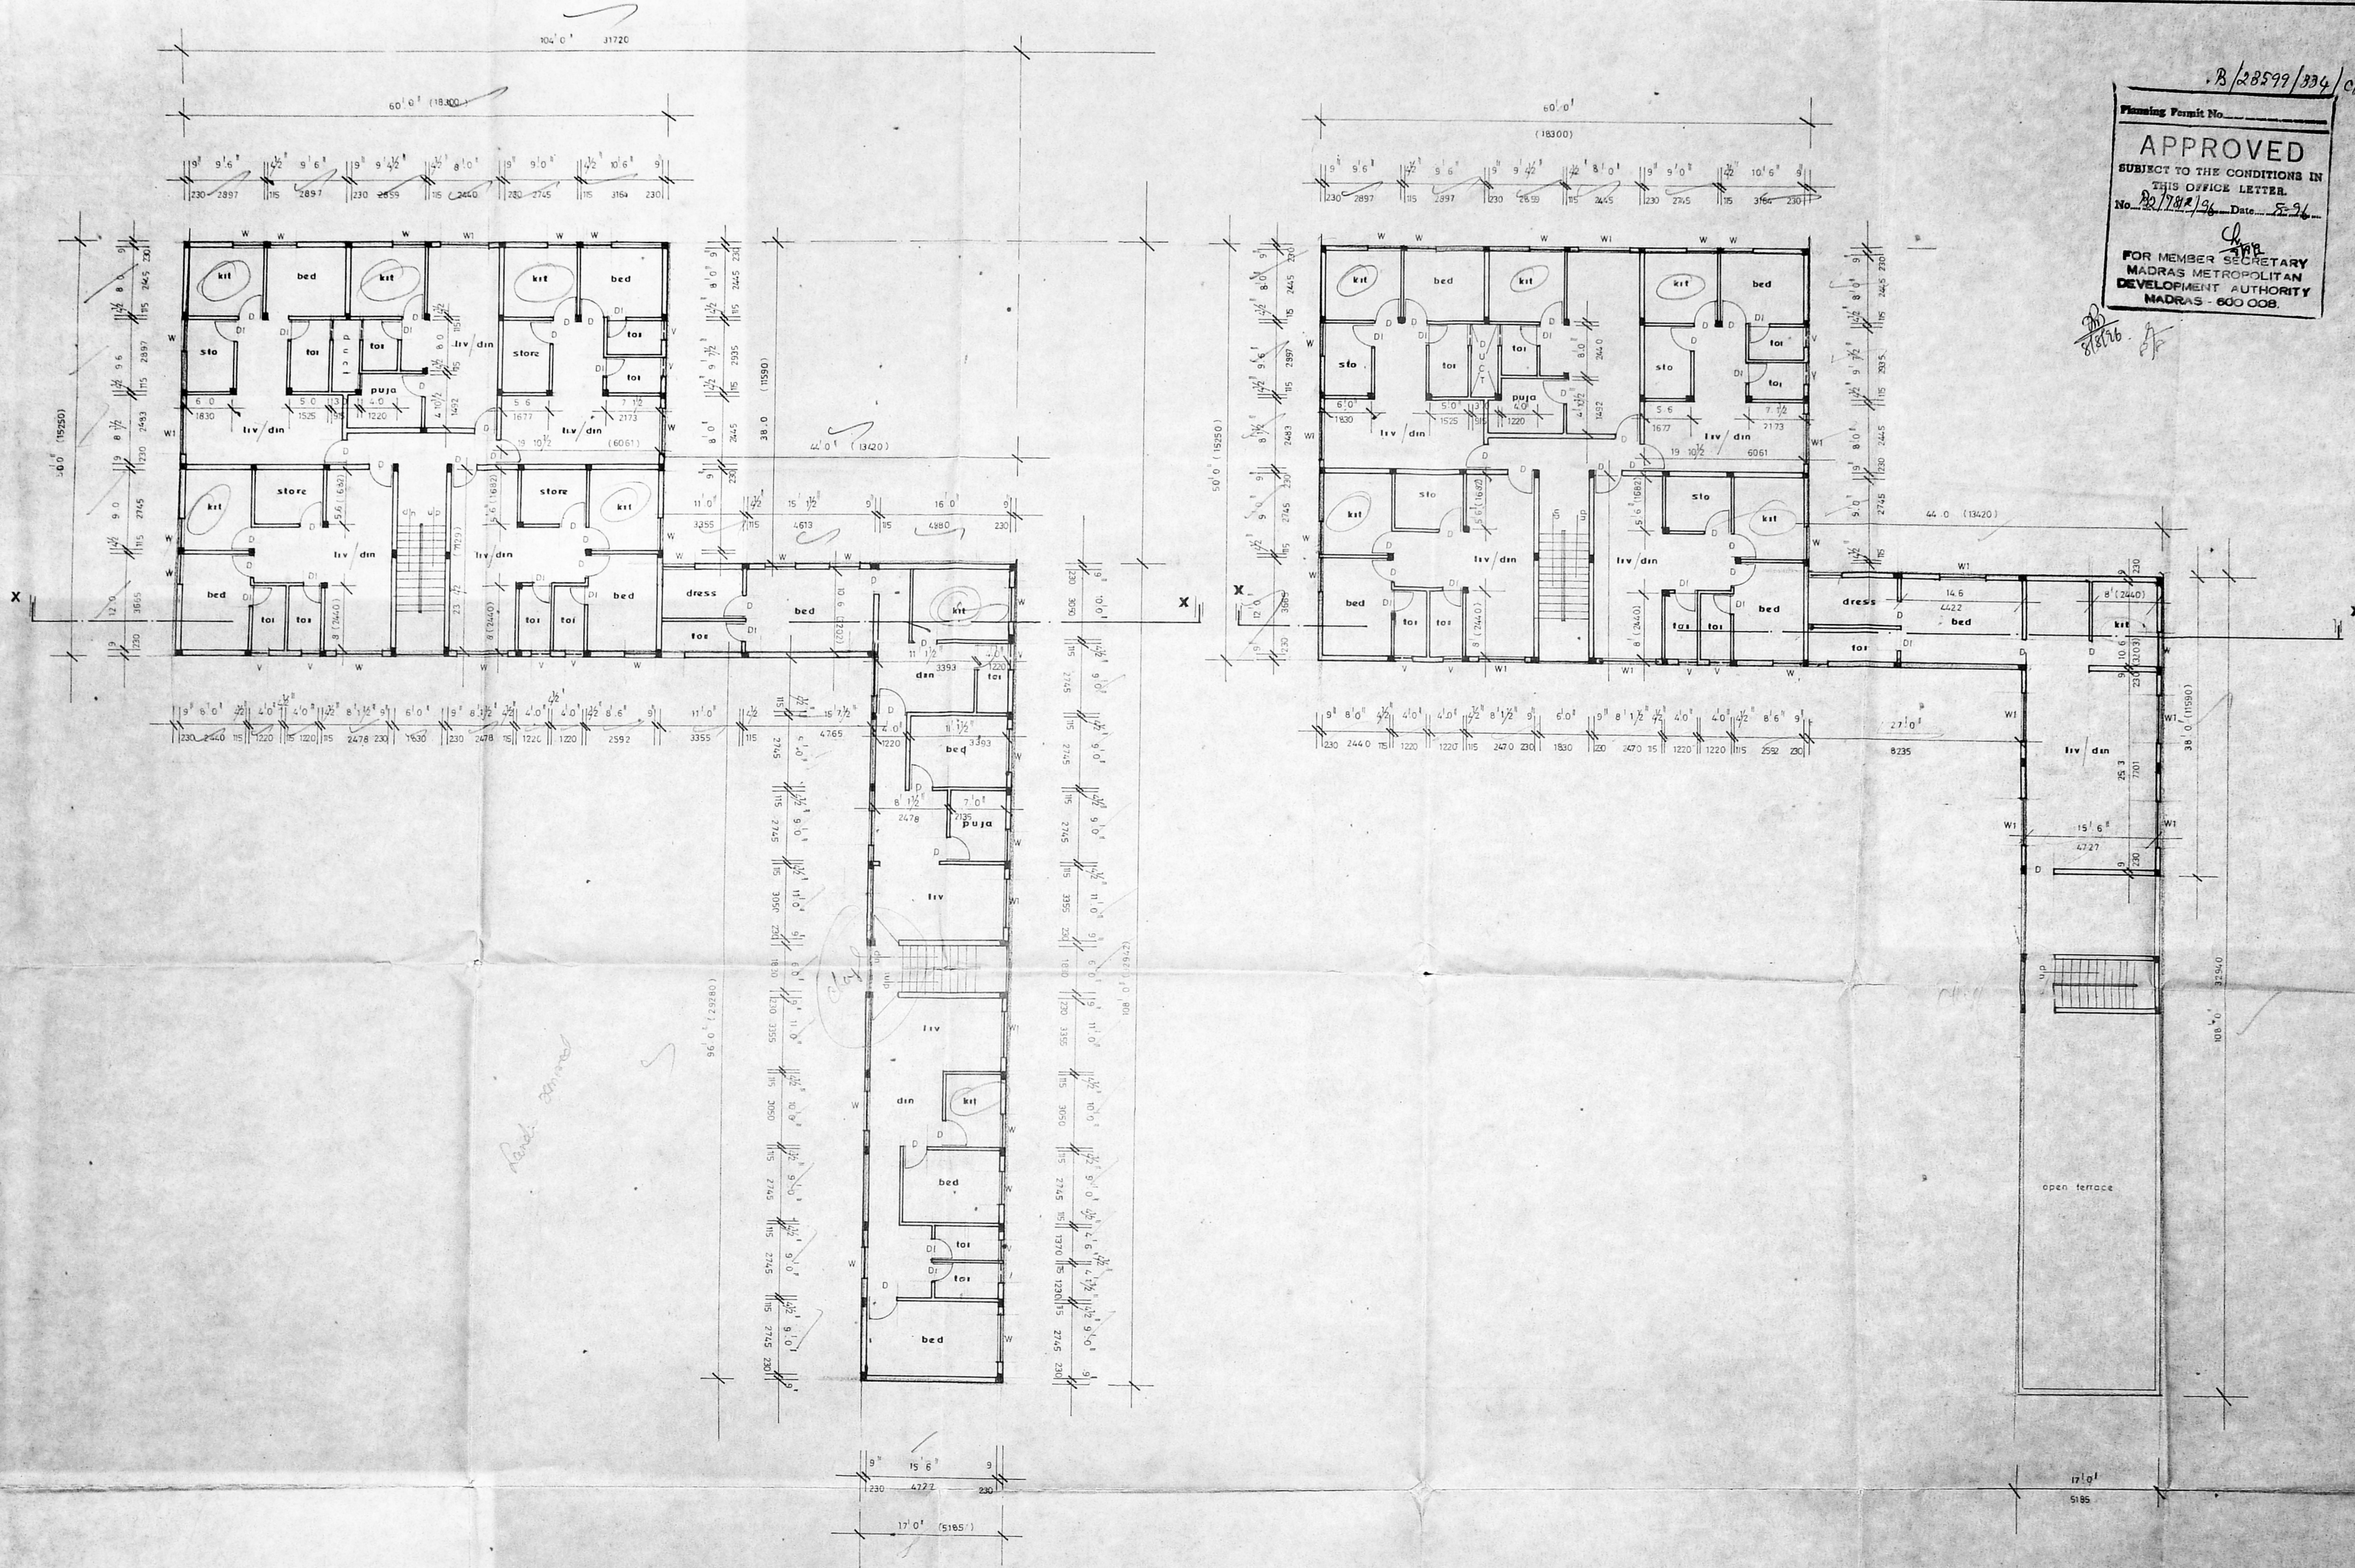

SECOND FLOOR PLAN

THIRD FLOOR PLAN

Planning Permit No. APPROVED
 SUBJECT TO THE CONDITIONS IN THIS OFFICE LETTER
 No. 20/178/1/96 Date 8-24
 FOR MEMBER SECRETARY
 MADRAS METROPOLITAN
 DEVELOPMENT AUTHORITY
 MADRAS - 600 008.

Plan showing the pro flats
 at plot no 157 E, s.no 180 &
 178/2, Kanner high road,
 villivakkam

JOINERY

D	DOOR	3.3 X 7.0	1000 X 235
DI	DOOR	2.5 X 7.0	760 X 235
W	WINDOW	4.0 X 4.6	1220 X 1372
WI	WINDOW	6.0 X 4.6	1620 X 1372
V	VENTILATOR	2.5 X 2.0	750 X 670

Colour code

PROPOSED	
ROAD	
BOUNDARY	

SCALE 1"=10' (1:120)

OWNER B. Nageswari

S. Durairam
 S. DURAIRAMIAN
 R.E. & M.S.E. P.V. S.P. Arch.
 Licensed Surveyor

