



FIRST, SECOND & THIRD FLOOR PLANS

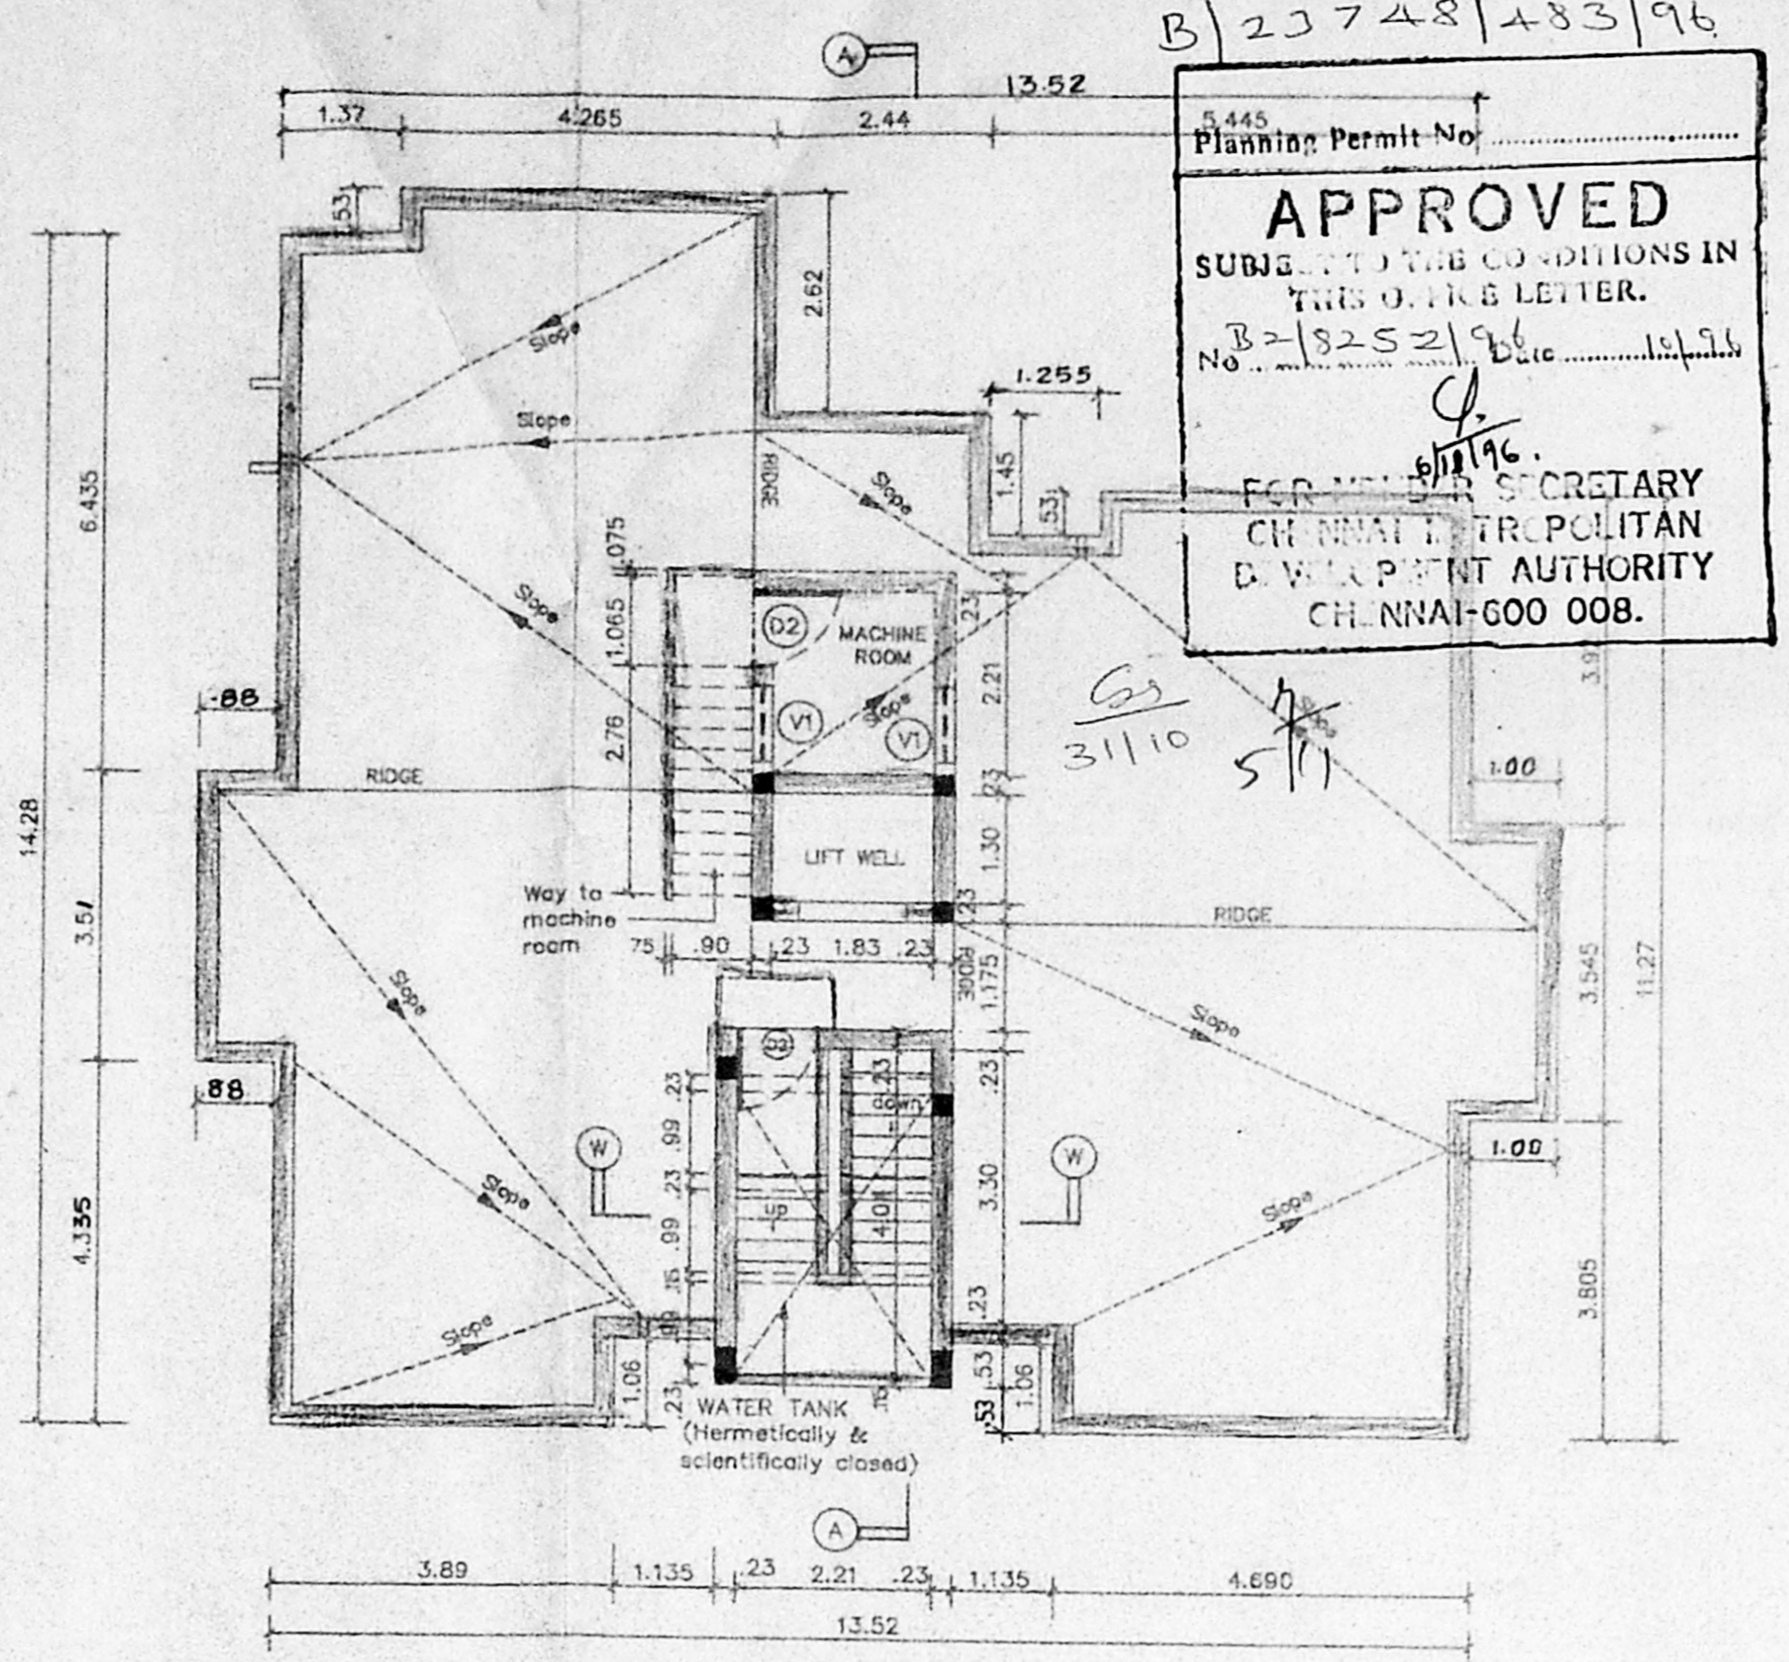


TERRACE FLOOR PLAN


B/23748/183/96
 5.445
 Planning Permit No.
APPROVED
 SUBJECT TO THE CONDITIONS IN THIS ORDER LETTER.
 No. B-18252/96
 FOR THE SECRETARY
 CHENNAI MUNICIPAL CORPORATION
 DEPARTMENT AUTHORITY
 CHENNAI-600 008.

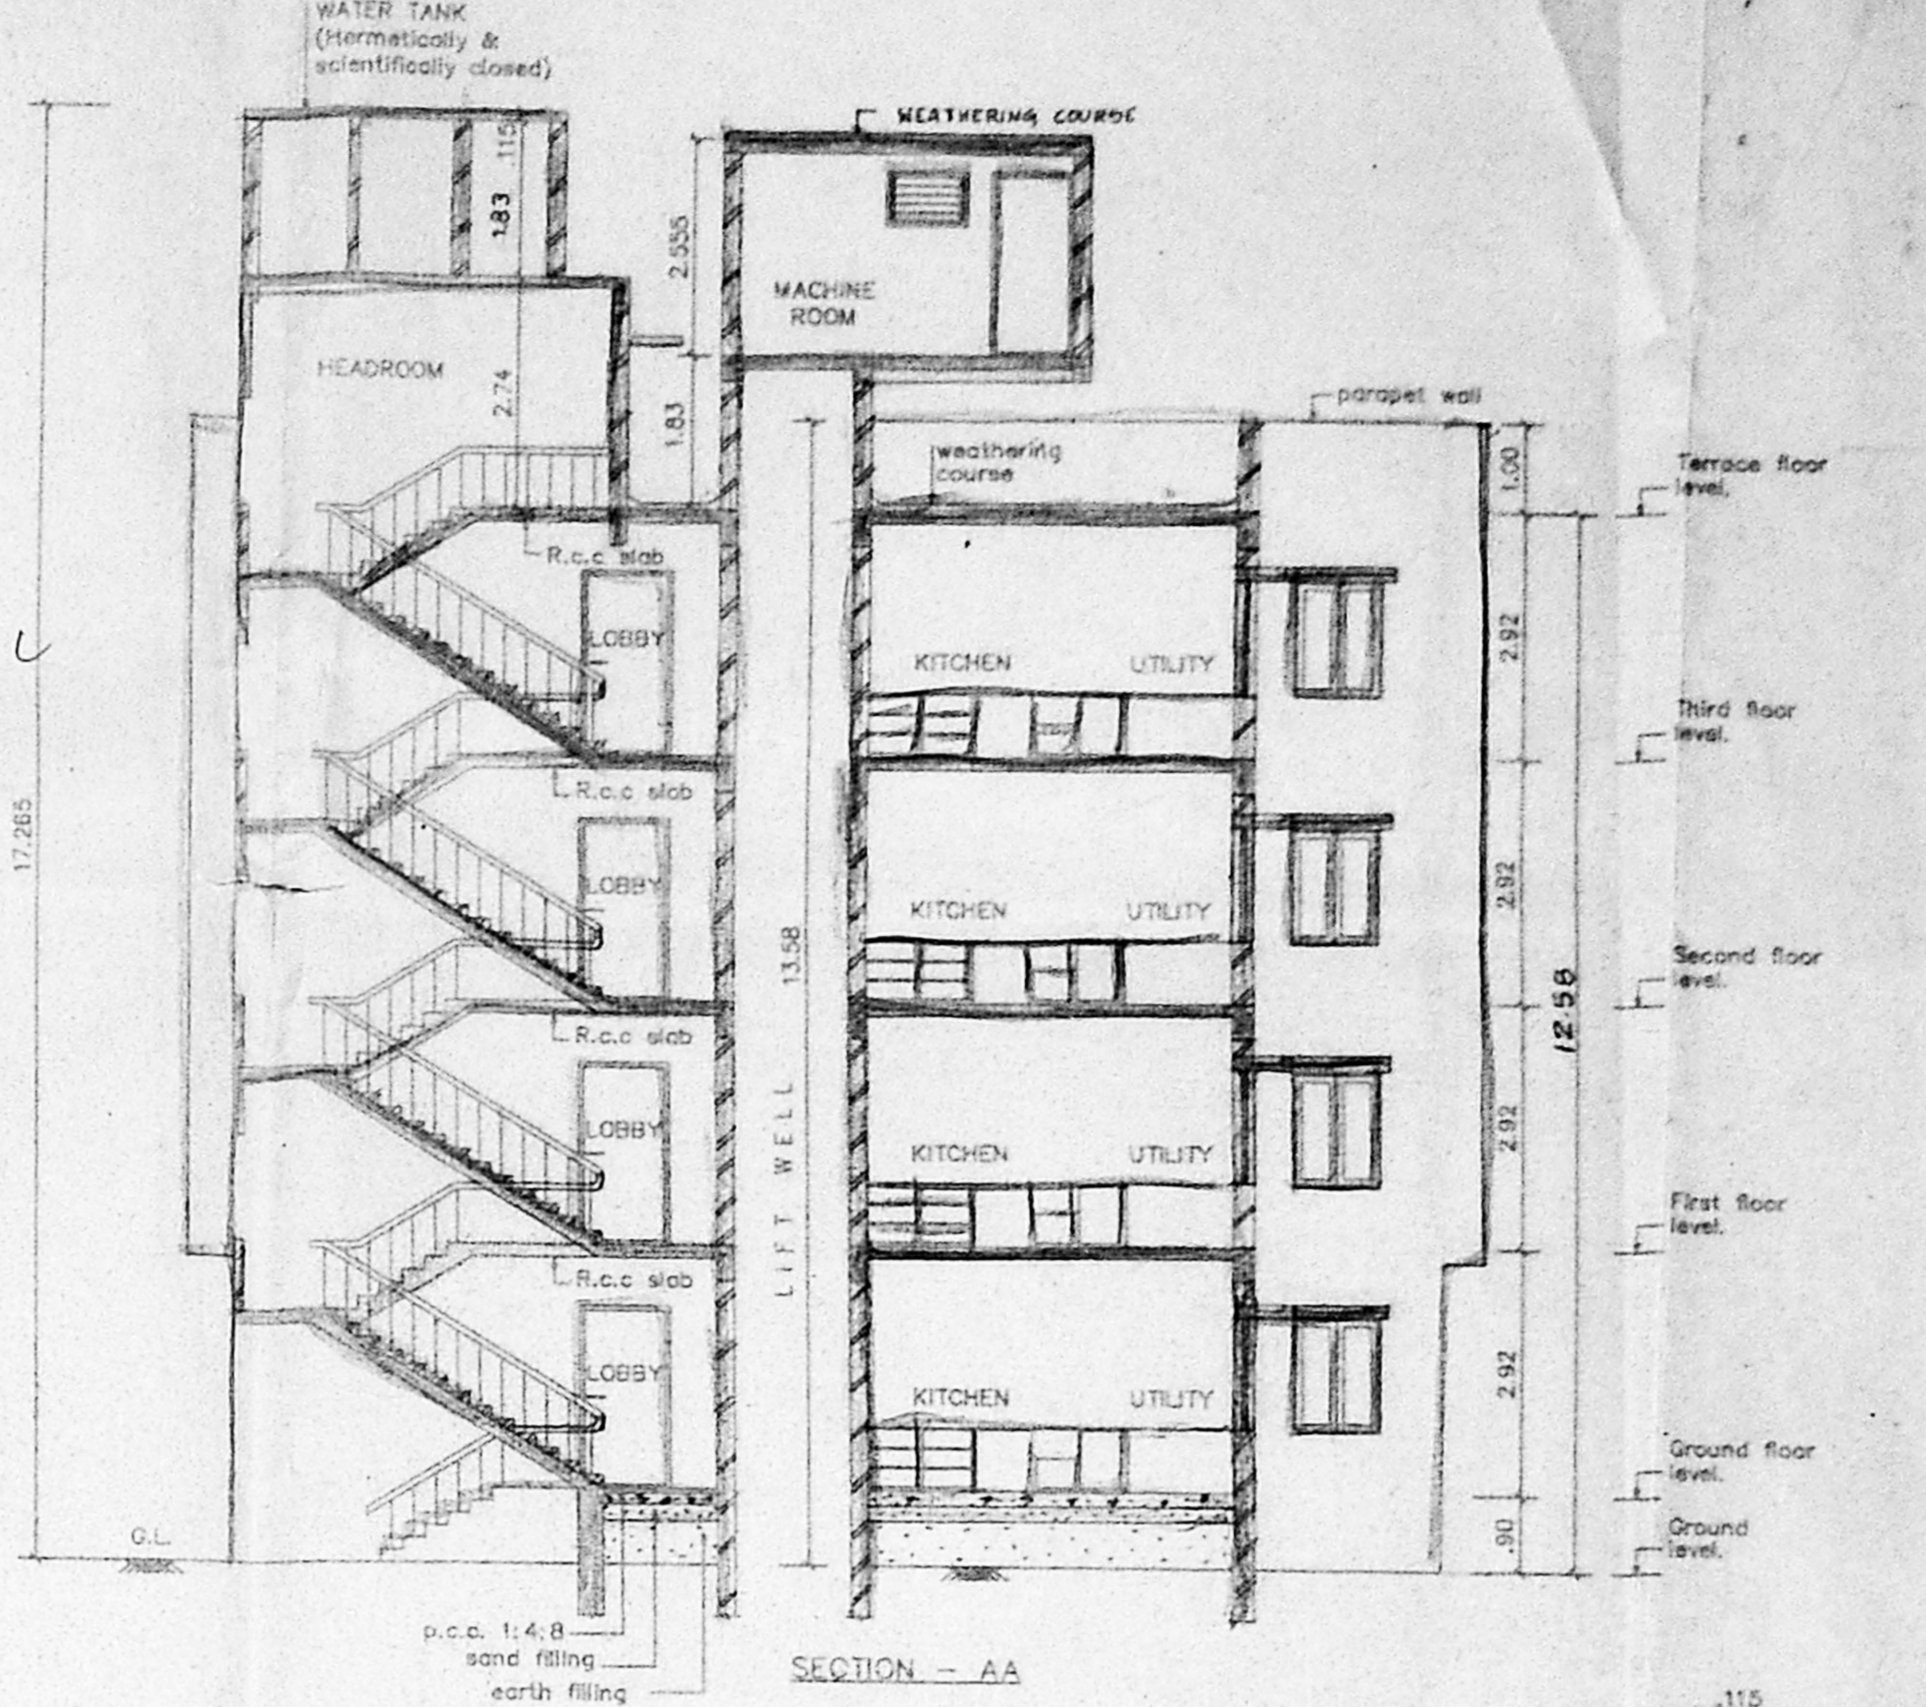


SECTION - AA

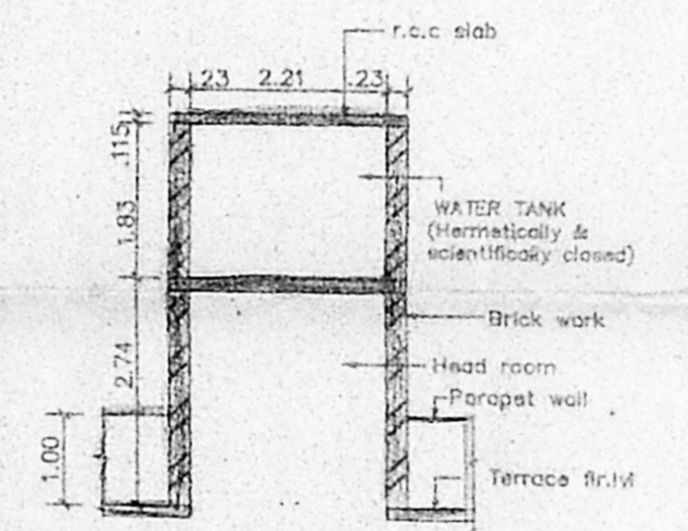


SECTION WW
 SECTION OF WATER TANK
 SCALE 1:100

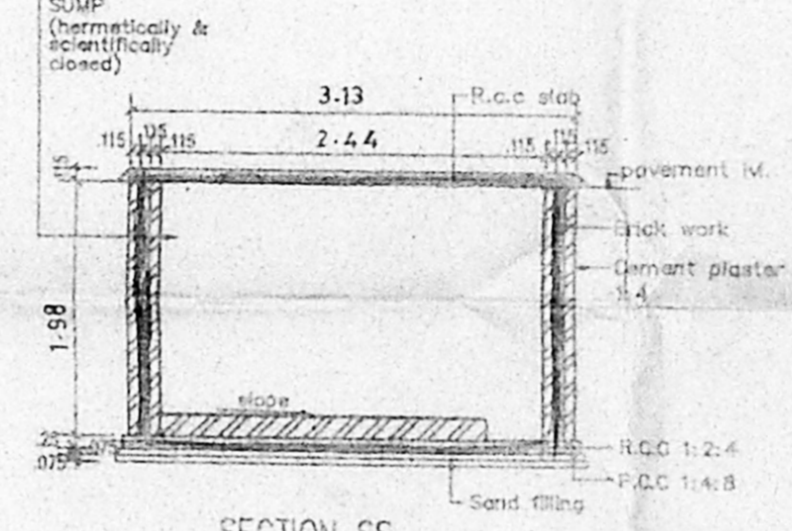


SECTION SS
 SECTION OF SUMP
 SCALE 1:100

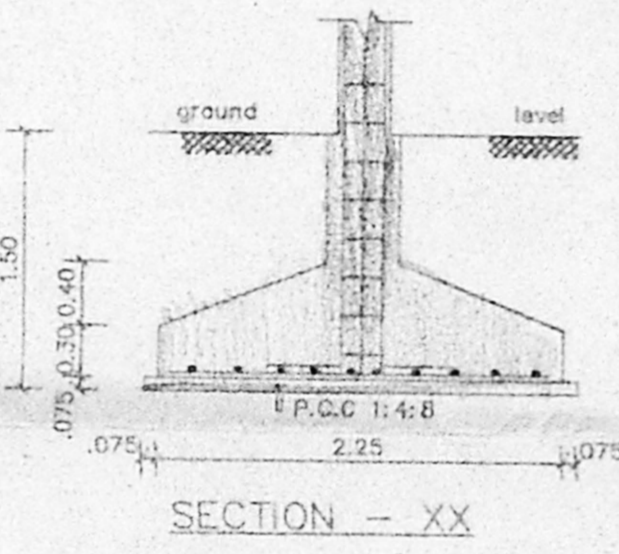


SECTION - XX

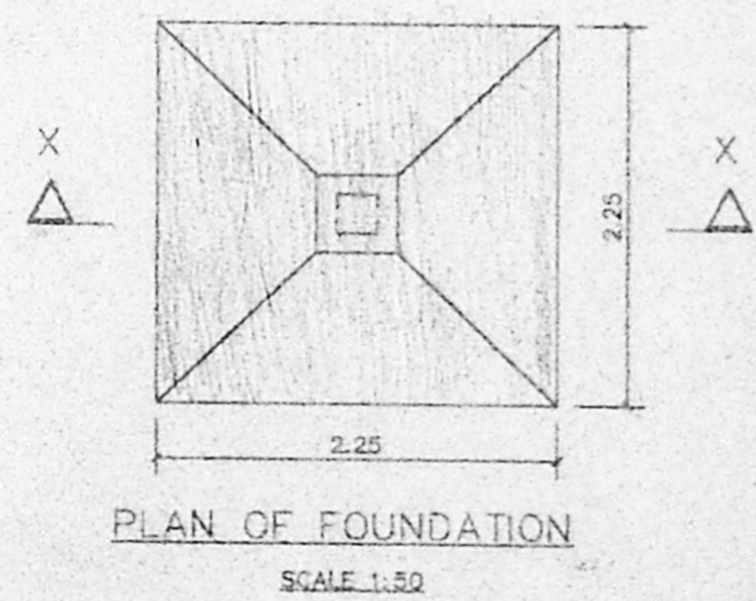


PLAN OF FOUNDATION
 SCALE 1:50

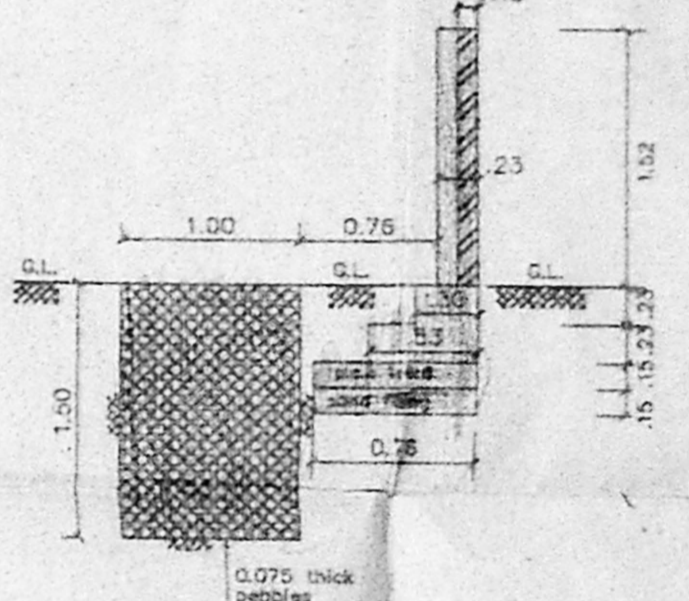


SECTION CC OF
 COMPOUND WALL &
 PERCOLATION PIT
 SCALE 1:50

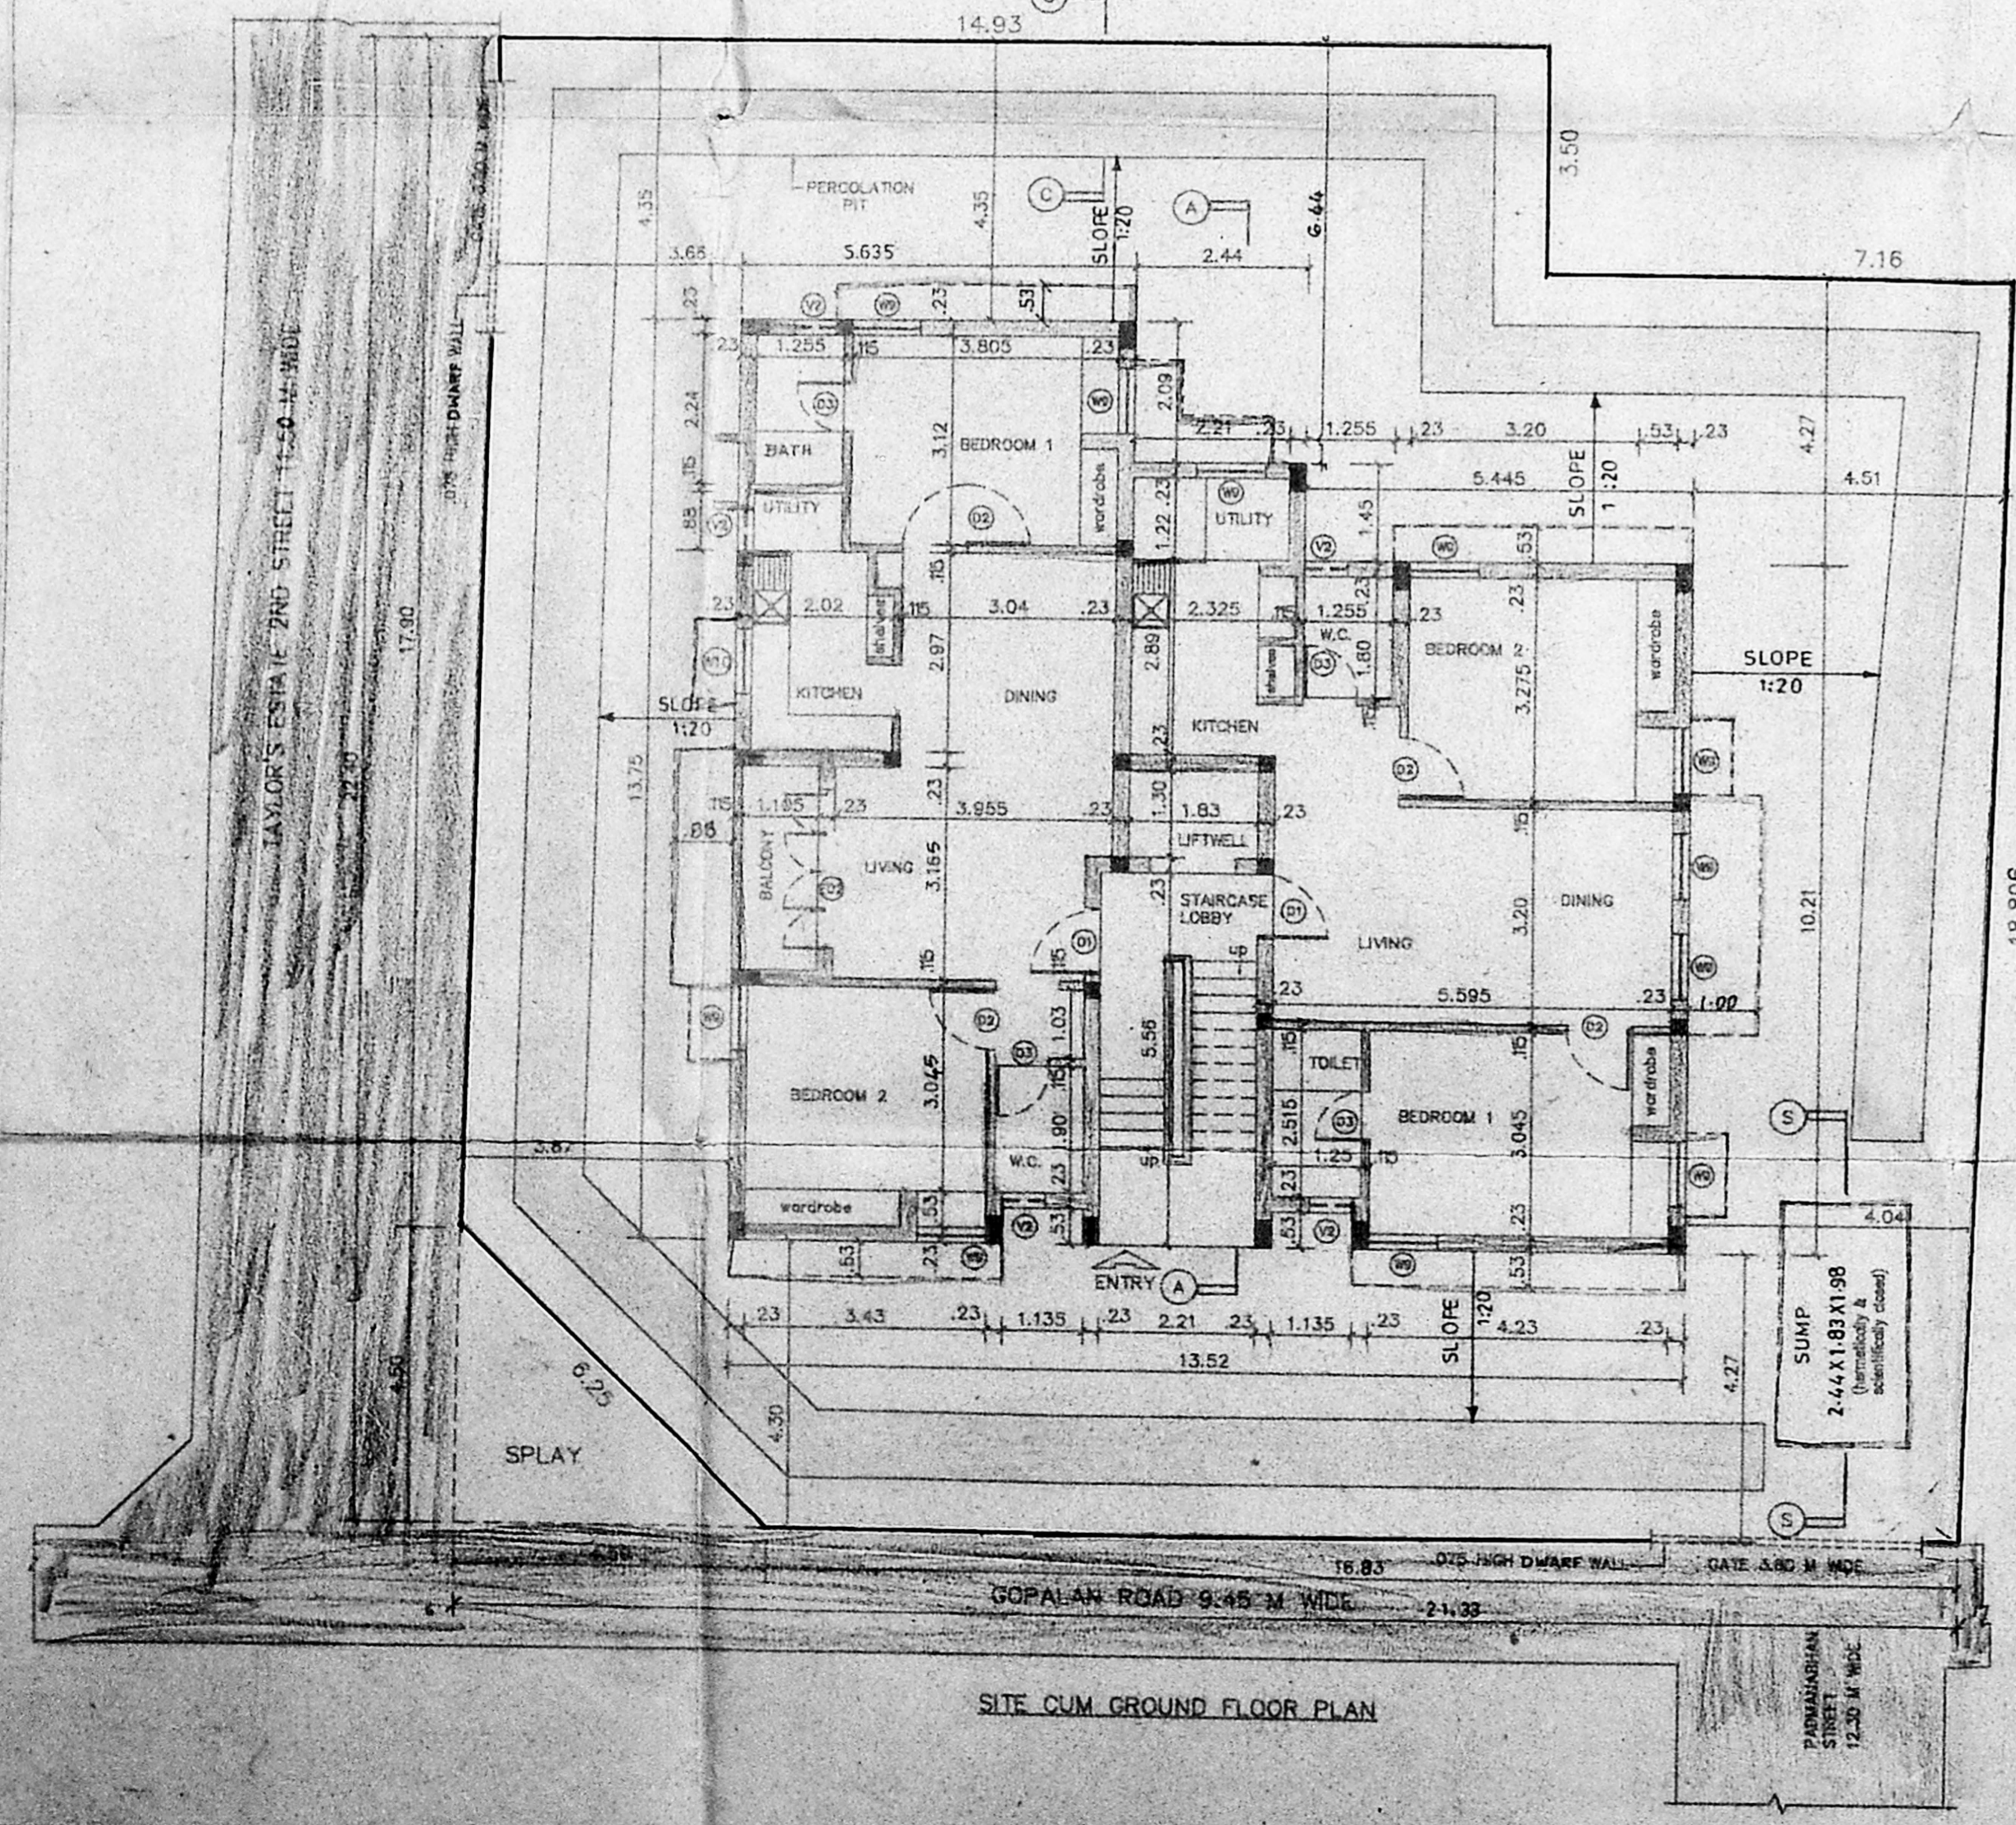

SITE CUM GROUND FLOOR PLAN

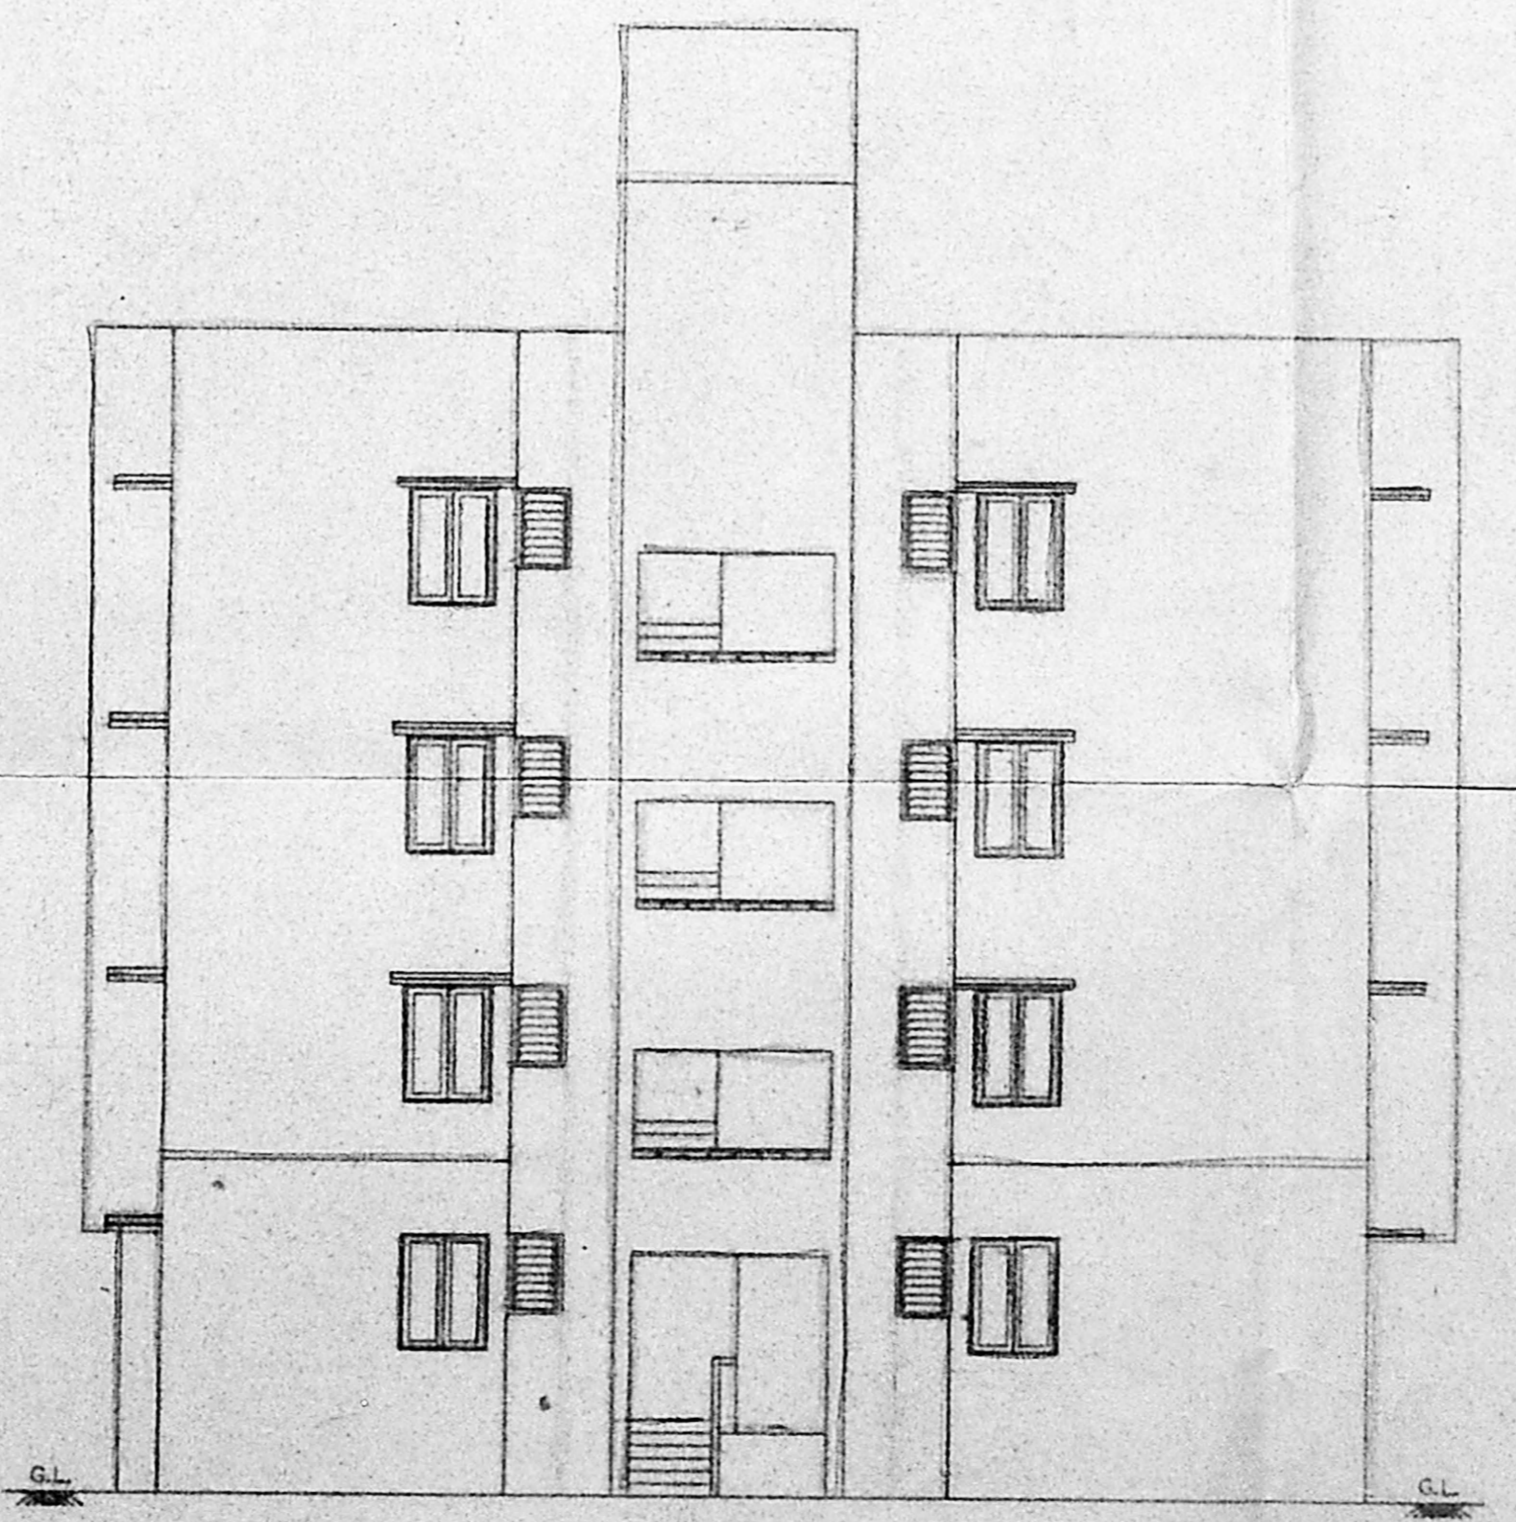

GOPALAN ROAD ELEVATION

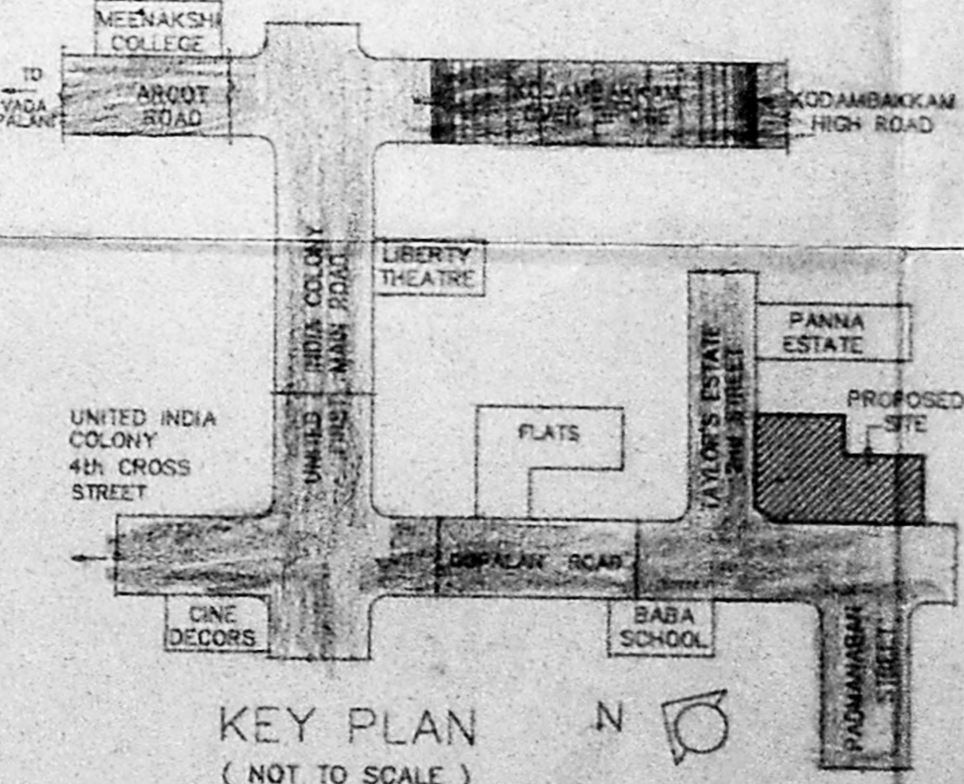

KEY PLAN
 (NOT TO SCALE)

LEGEND		
CODE	SIZE	DESCRIPTION
FD2	2.36 x 2.18	COUNTRY WOOD FRAMED FRENCH DOOR (PAINTED)
D1	1.00 x 2.18	TEAK WOOD FRAMED FLUSH DOOR
D2	0.91 x 2.18	COUNTRY WOOD FRAMED FLUSH DOOR
D3		COUNTRY WOOD FRAMED FLUSH DOOR
W9	0.975 x 2.18	STEEL GLAZED WINDOW
W10	0.975 x 0.875	STEEL GLAZED WINDOW
W11	0.91	STEEL GLAZED WINDOW
V2		STEEL GLAZED VENTILATOR
O		DRAINING

SPECIFICATION	
SL.NO	DESCRIPTION
1.	P.C.C. 1:4:8 IN FOUNDATION
2.	SAND FILLING IN FOUNDATION
3.	BRICK WORK IN C.M. 1:6
4.	R.C.C. WORK FOR SLABS, LINTELS & BEAMS ETC.
5.	PLASTERING IN C.M. 1:5 EXTERNAL & 1:4 INTERNAL
6.	MOSAIC TILED FLOORING
7.	WEATHERING COURSE OF BRICK JELLY LIME CONC.

AREA STATEMENT	
PLOT AREA	460.05205 M ²
BUILT UP AREA	688.27505 M ²

COLOUR INDEX	
PROPOSED CONSTRUCTION	●
BOUNDARY OF SITE	●
ROAD	●

R.No	DATE	REVISIONS	INITIAL

DRG No.	DATE	SCALE	REV	FILE	DRN. BY	CHK. BY
1 688 204 M	19-04-95	1:100	0			

PROPOSED CONSTRUCTION OF FLATS OF DOOR No : 23 GOPALAN ROAD, KODAMBAKKAM, MADRAS - 600 024.
 T.S. No : 16/1
 BLOCK No : 34
 TALUK : EGMORE-NUNGAMBAKKAM
 CORP. DIV. No : 120
 ZONE No : B
 VILLAGE : PULLIYUR VILLAGE

OWNER'S SIGNATURE
 LICENCED SURVEYOR L.S. No : 306, 95/96