


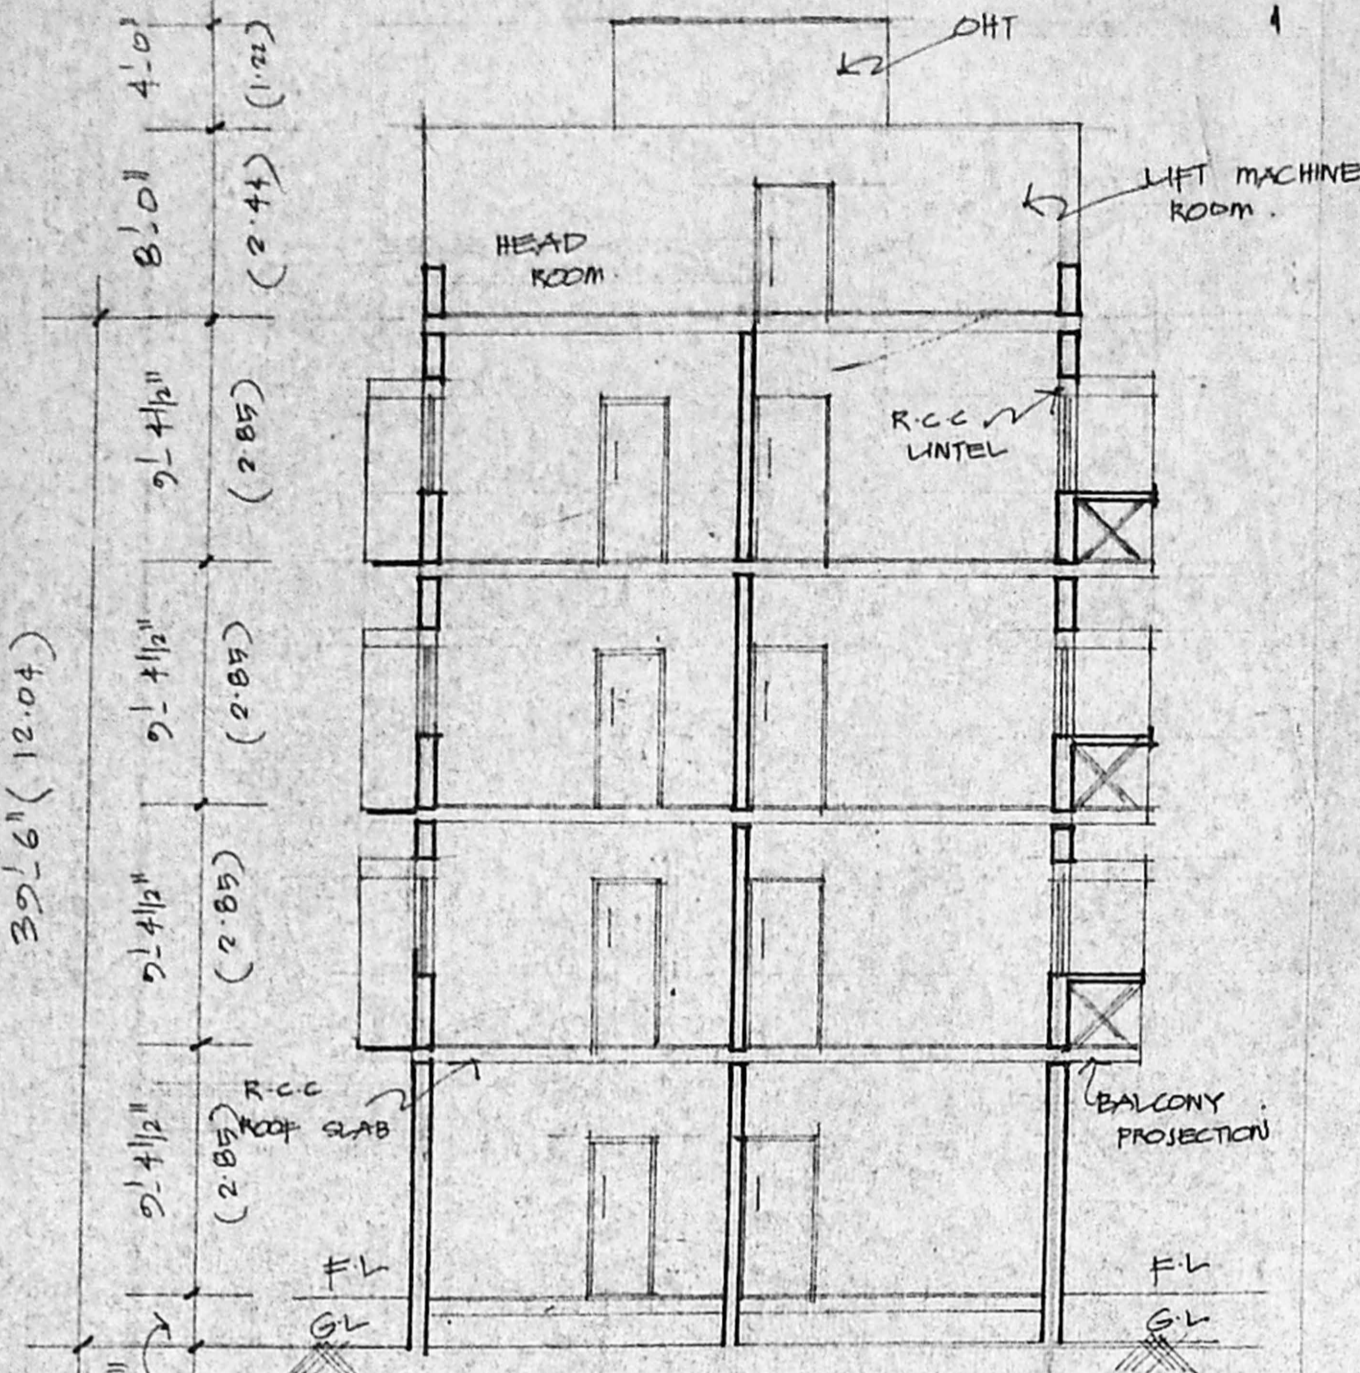


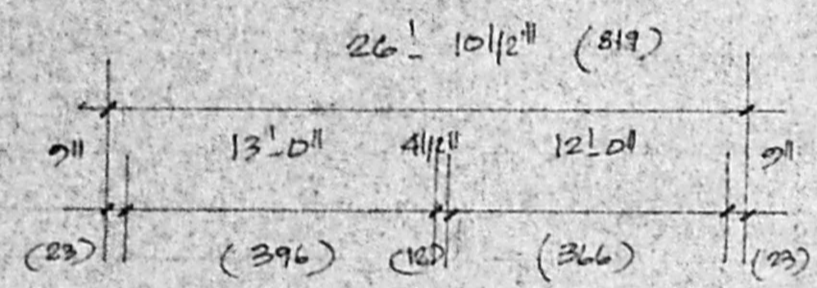


FRONT ELEVATION:

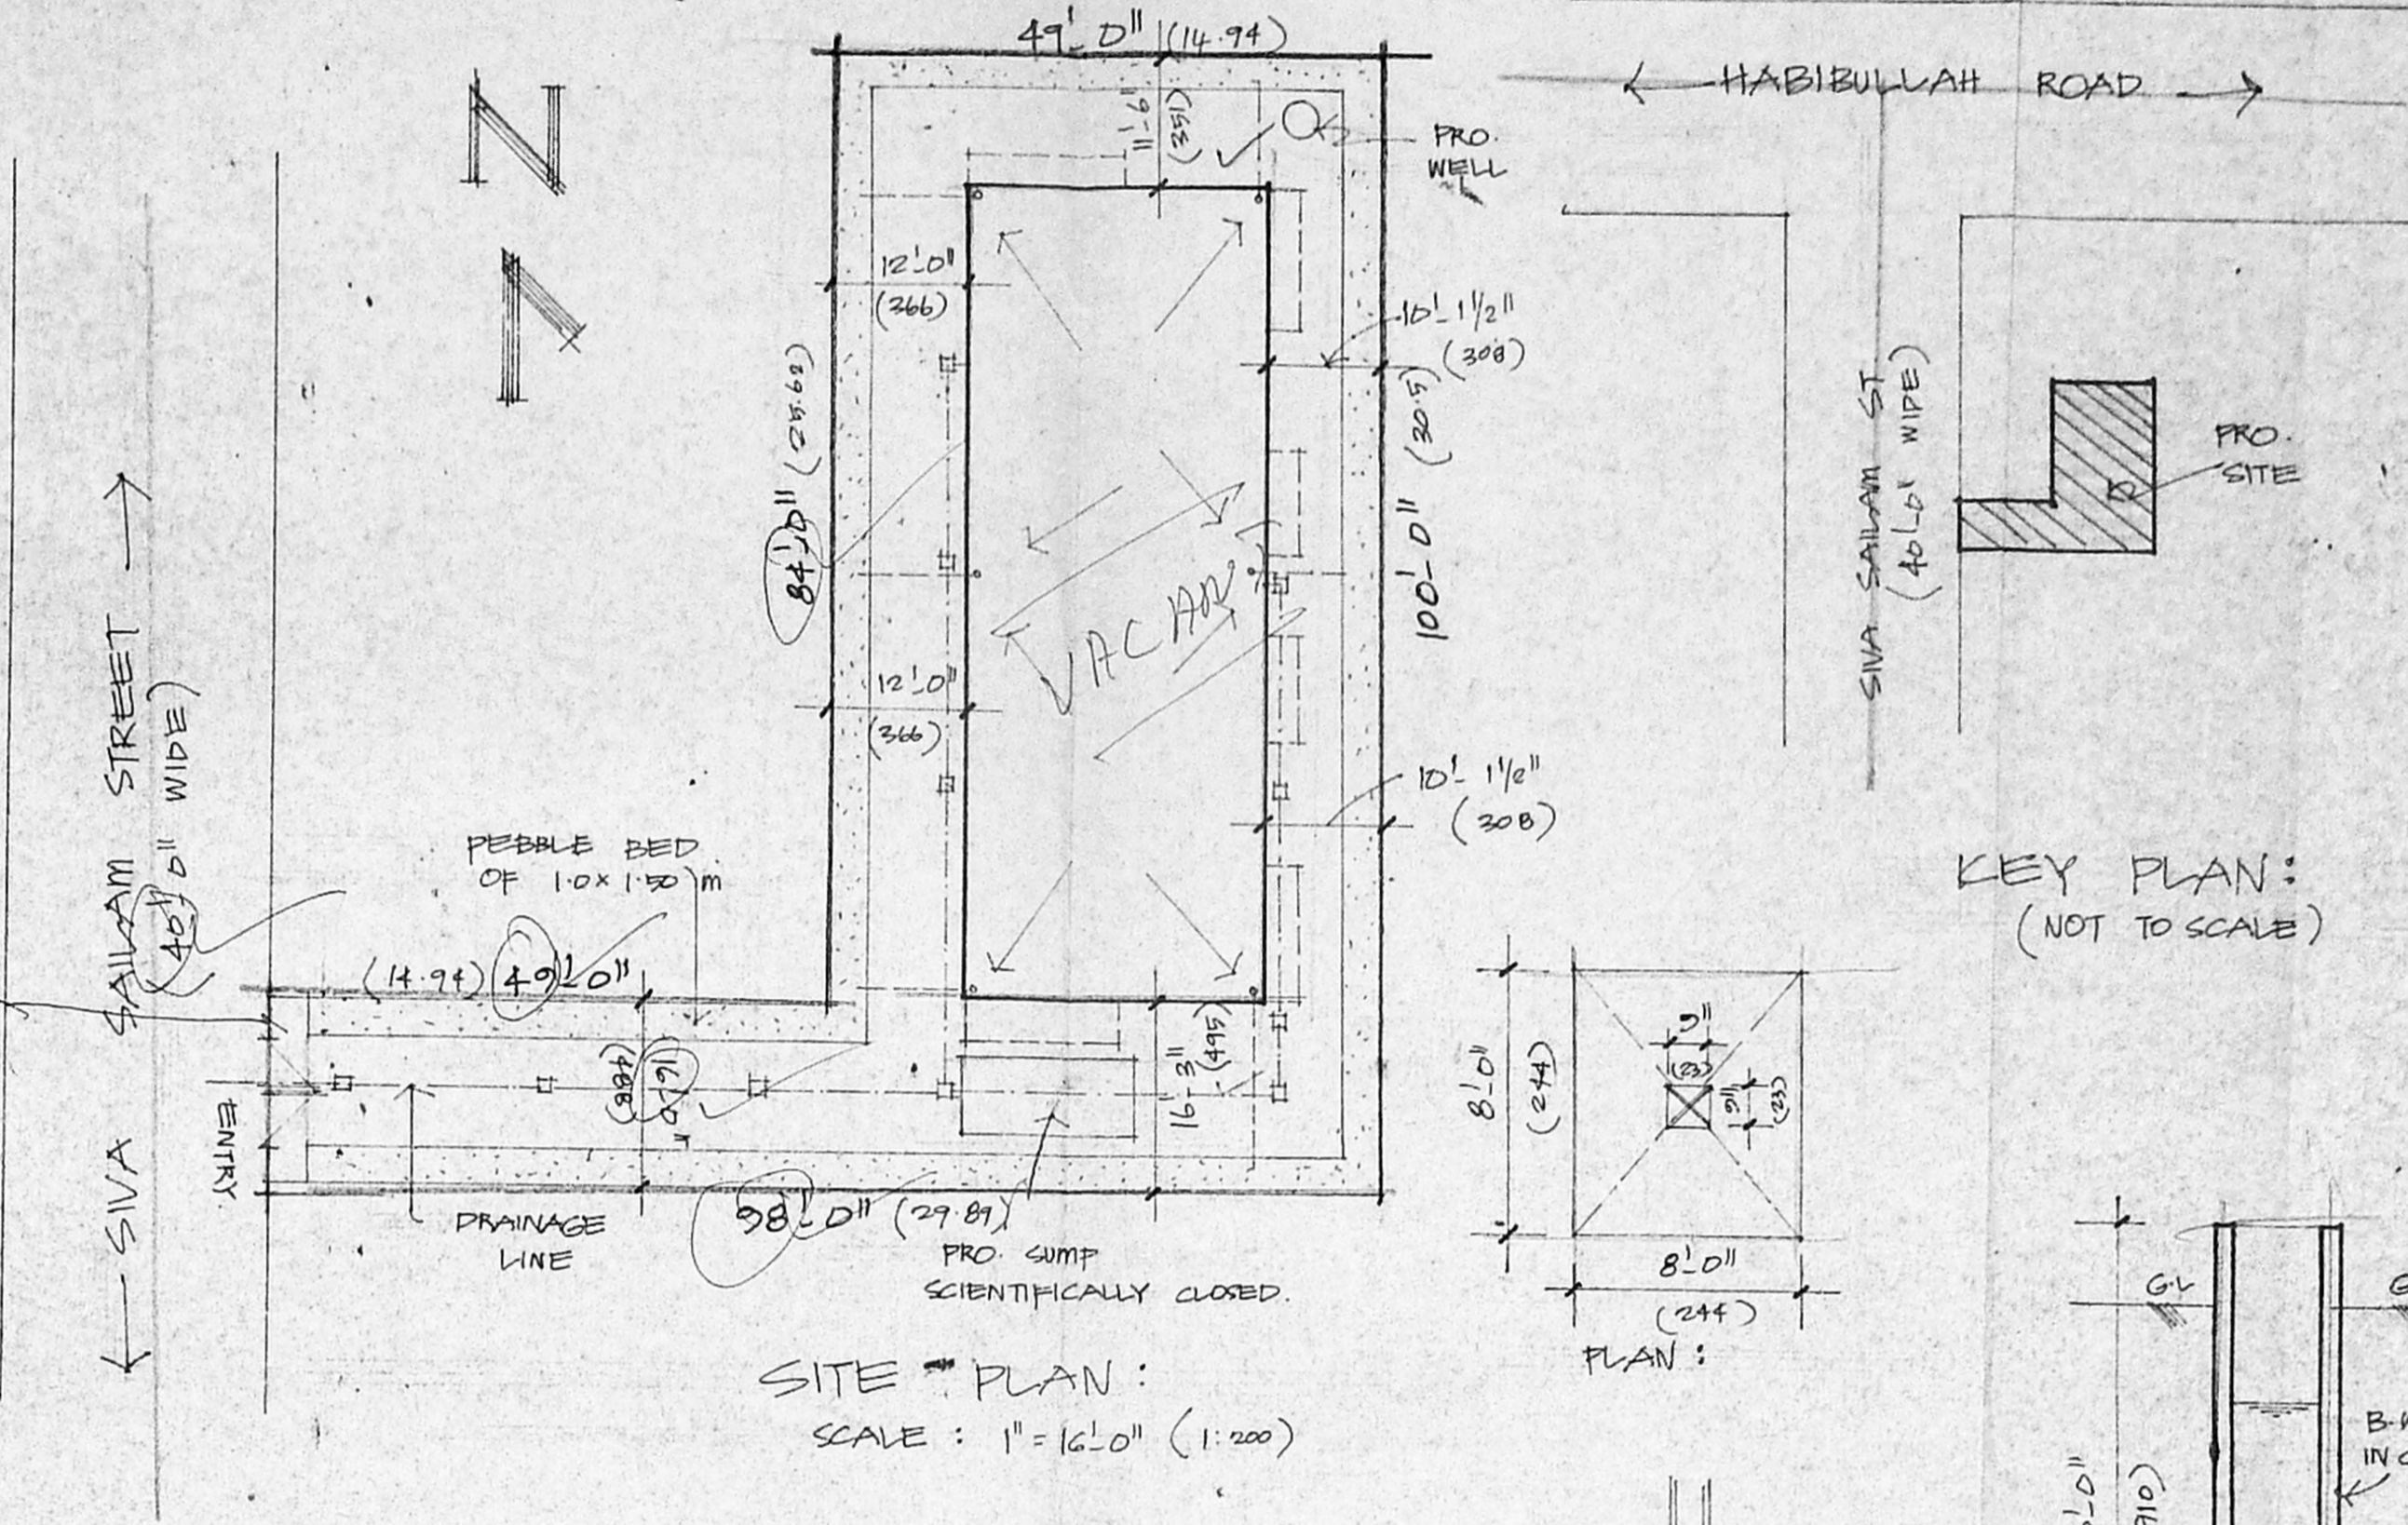


SECTION - "BB"

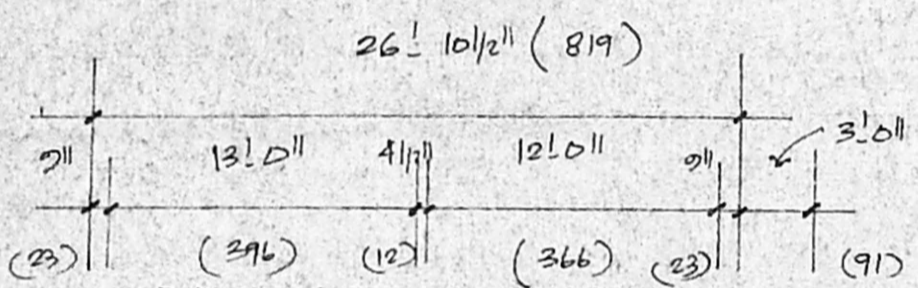


SITE PLAN: SCALE: 1" = 16'-0" (1:200)

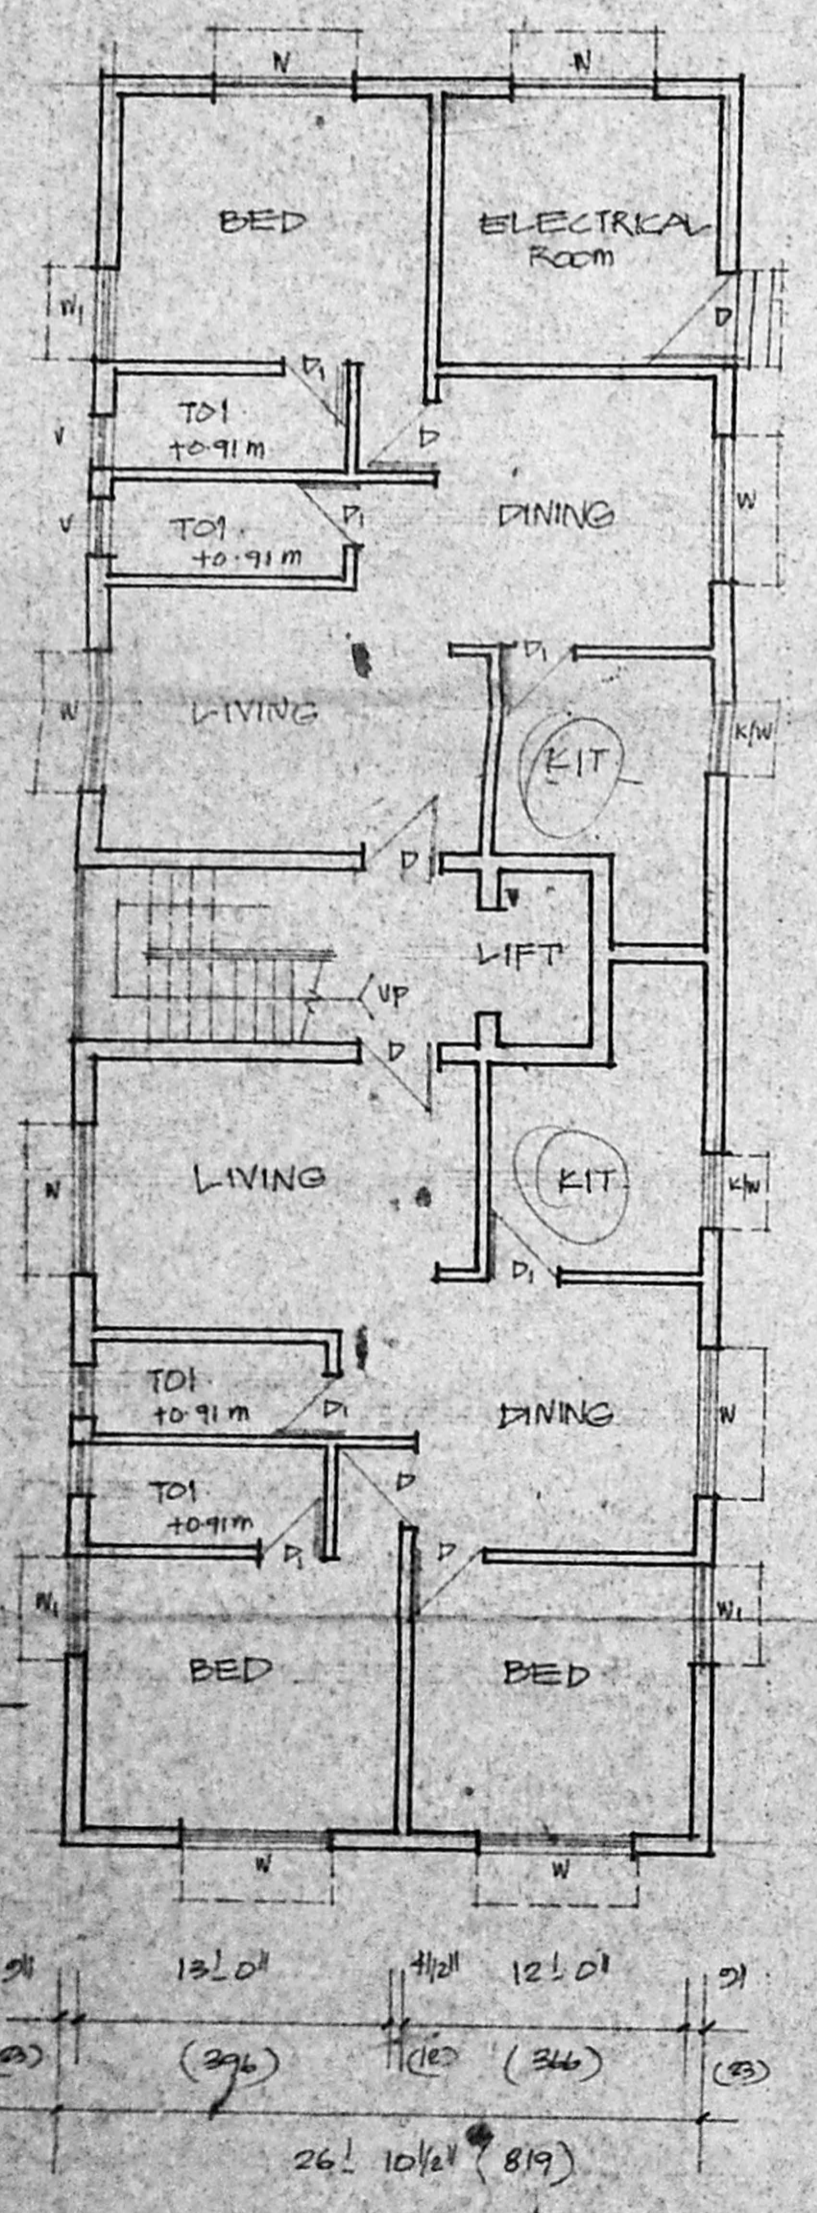


GROUND FLOOR PLAN:

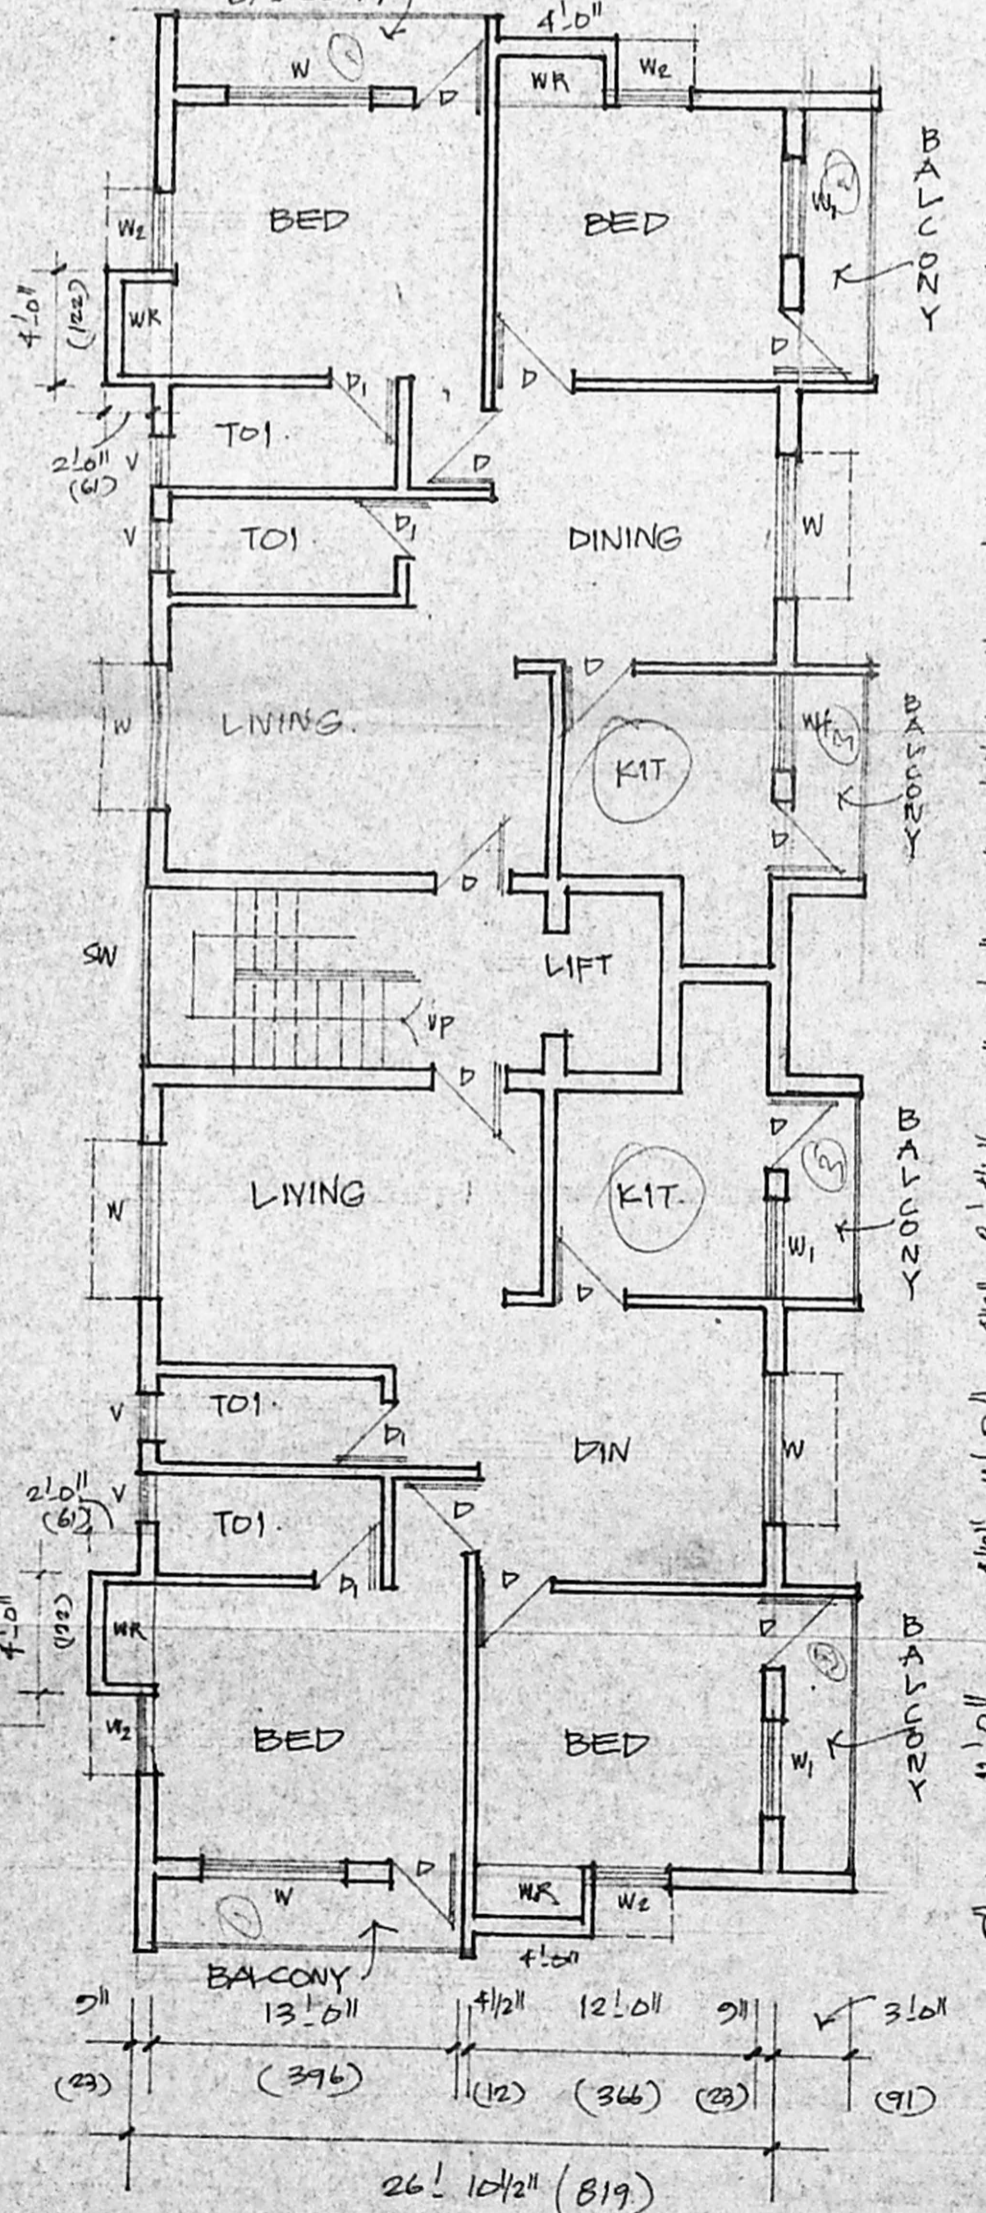

TYPICAL FLOOR PLAN: (I<sup>st</sup>, II<sup>nd</sup> & III<sup>rd</sup>)

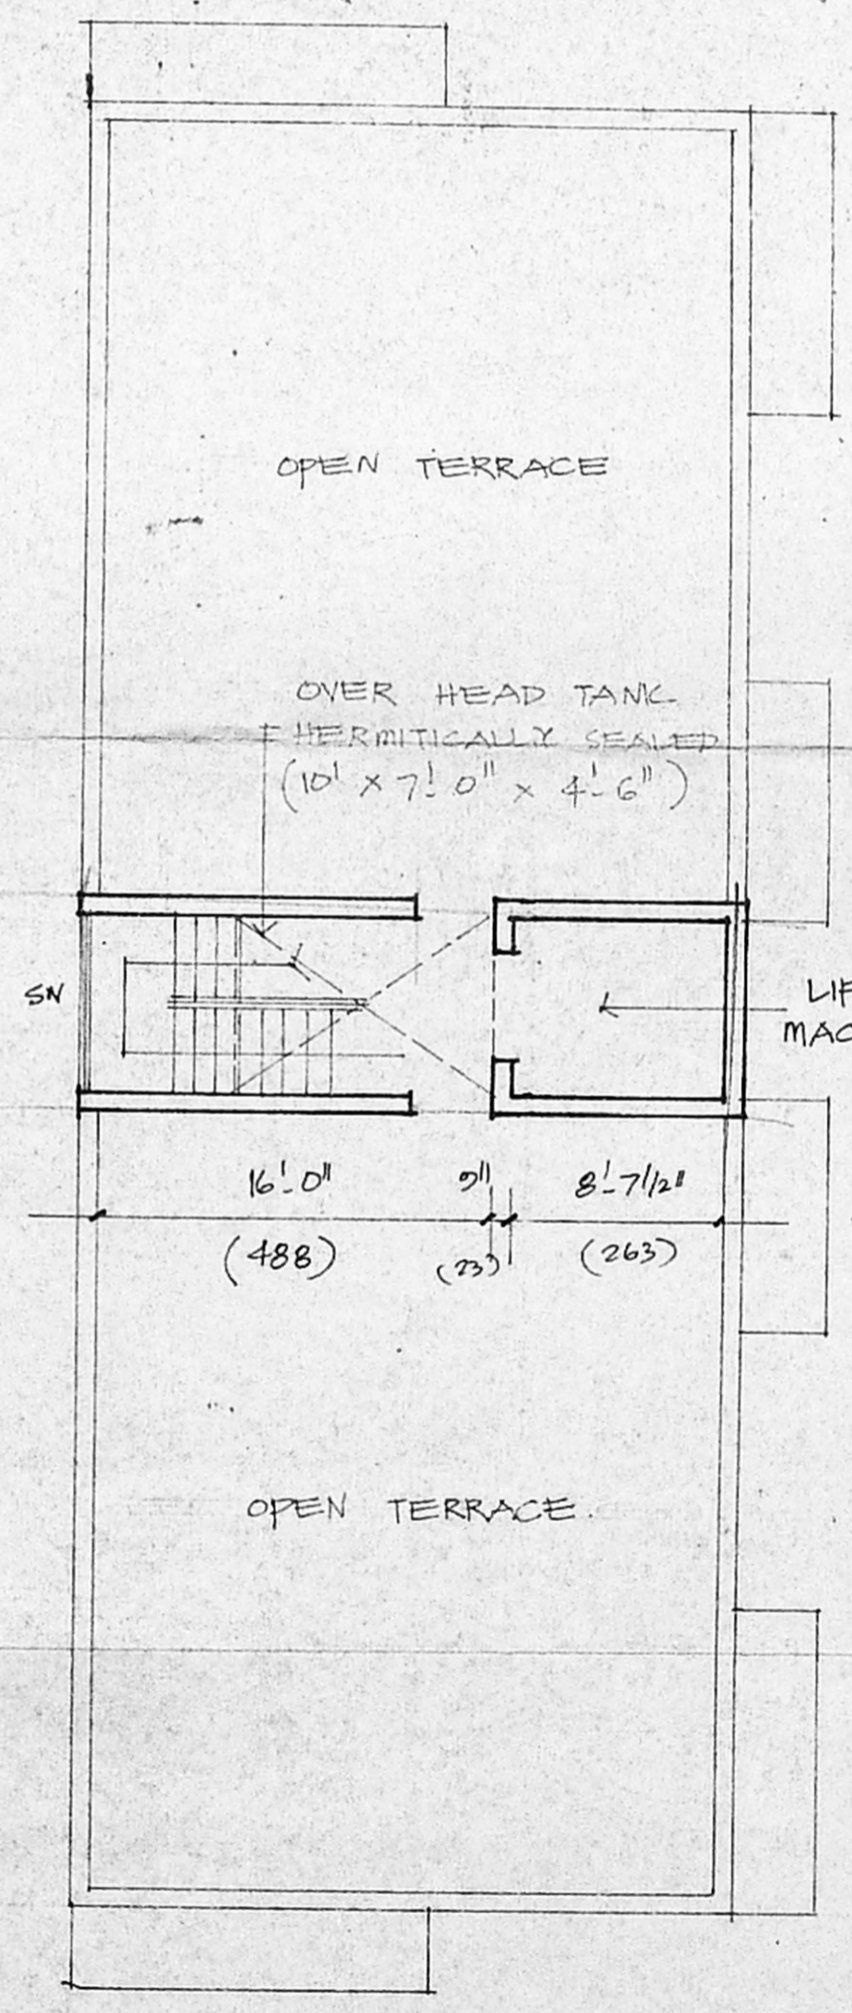

TERRACE FLOOR PLAN:

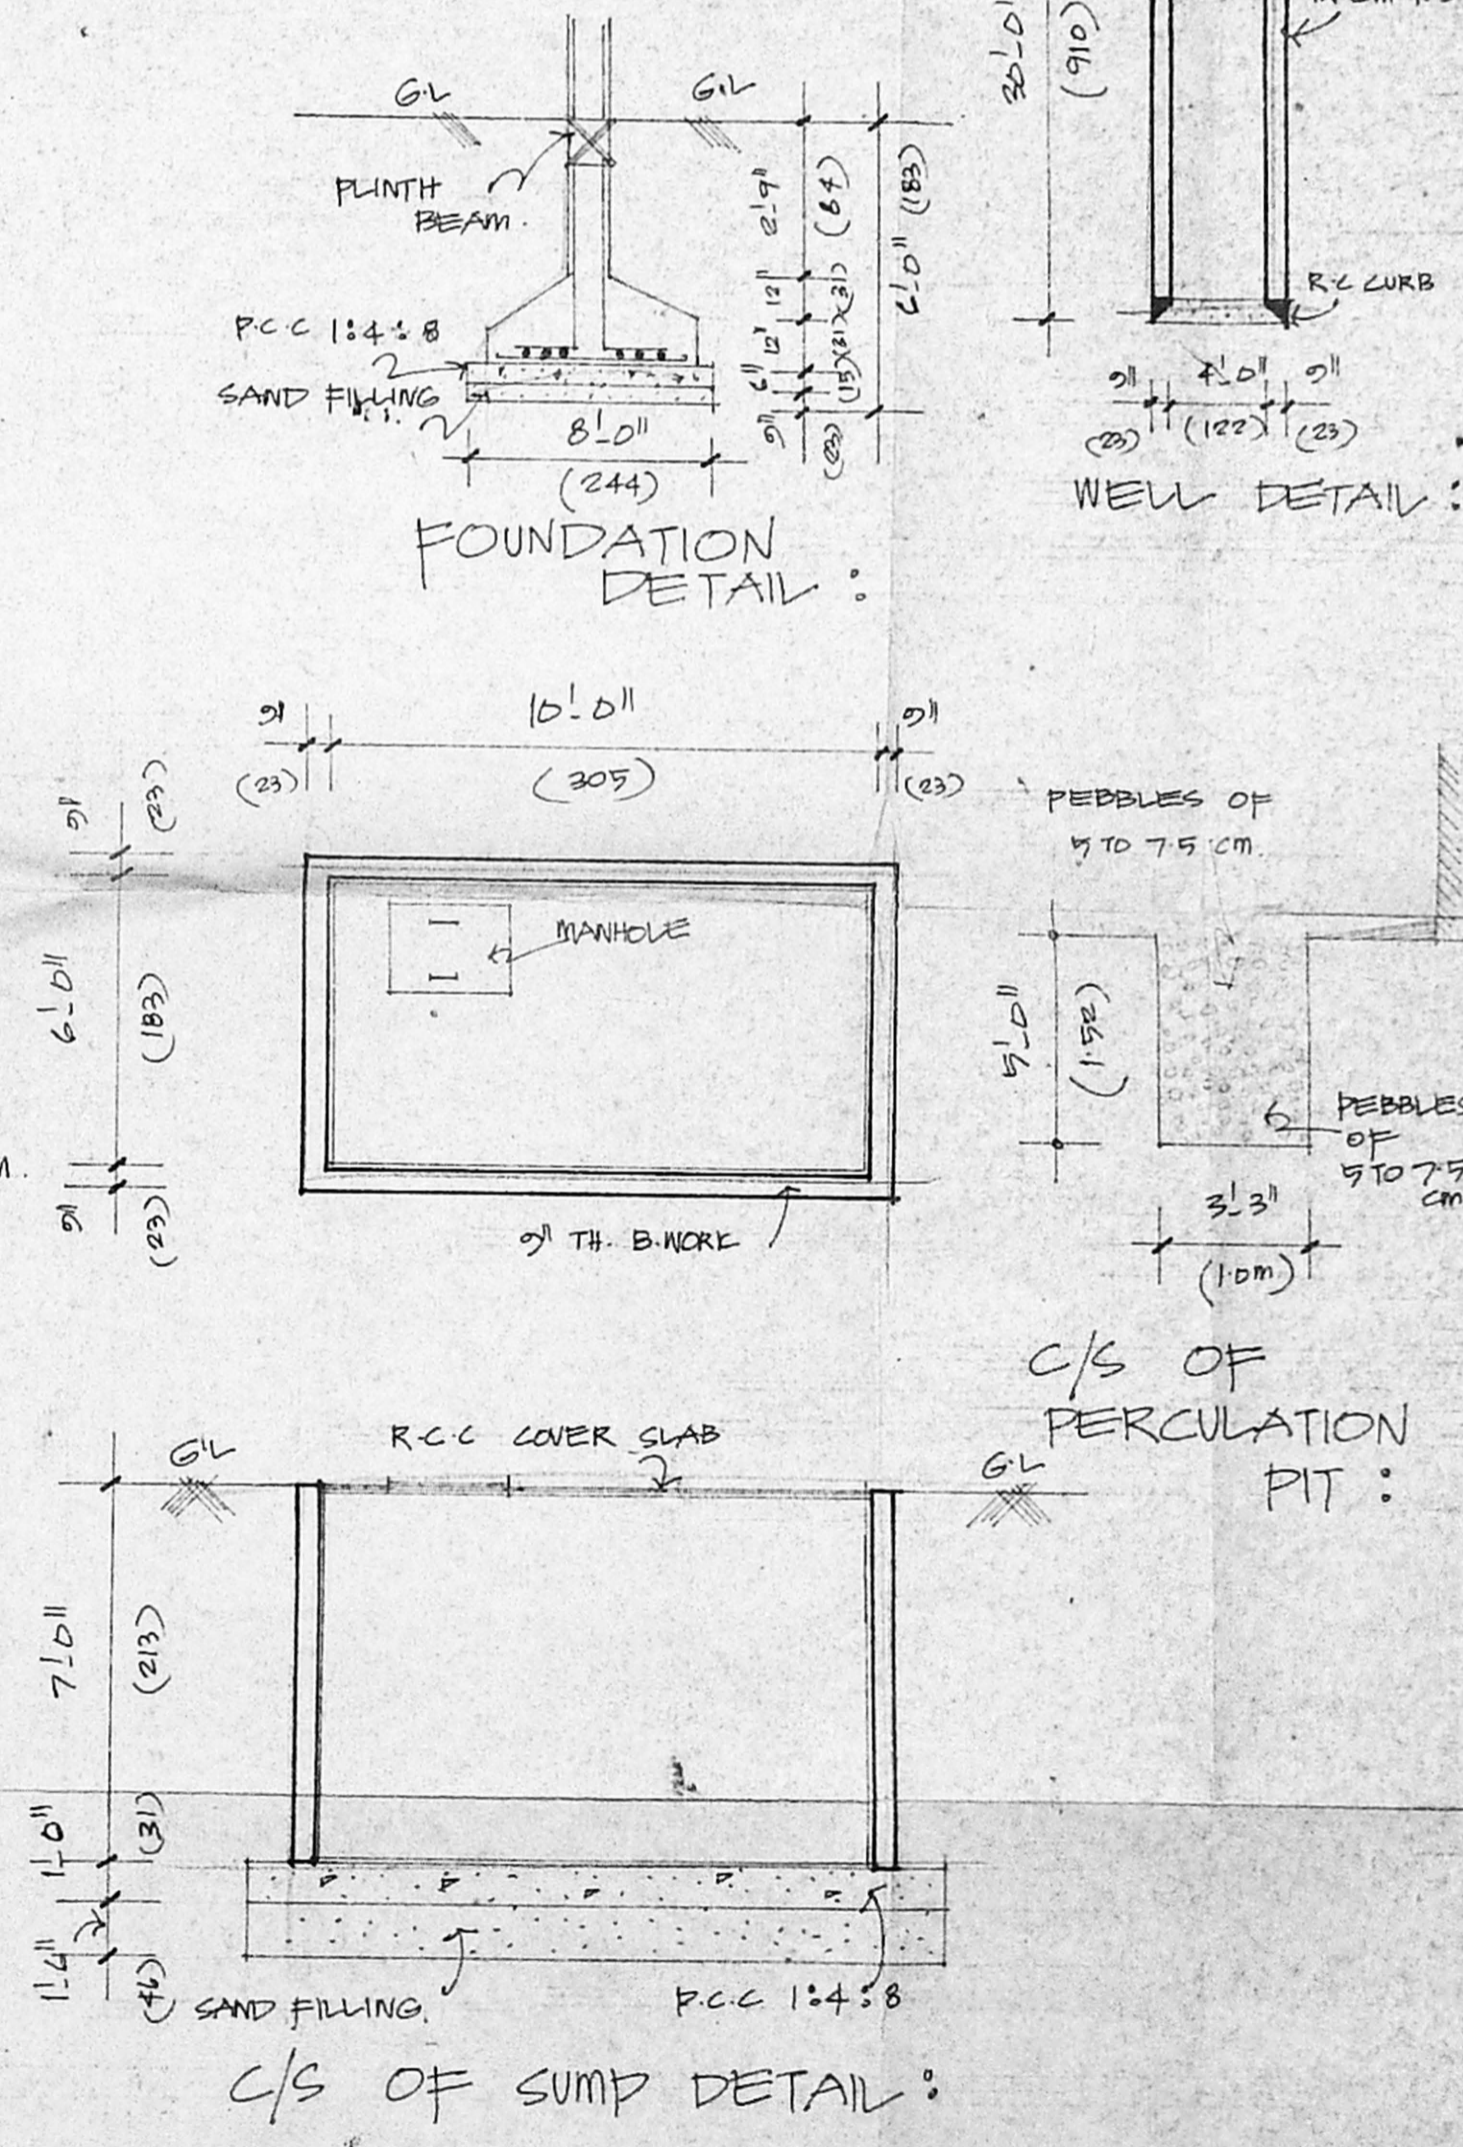

C/S OF SUMP DETAIL:

**SPECIFICATIONS:**  
 RCC 1:2:4 MIX FOR COLUMN FOOTINGS  
 OVER P.C.C 1:4:8 & SAND FILLING  
 BRICK WORK IN CM 1:3 FOR BASEMENT  
 & 1:6 CM FOR SUPER STRUCTURE  
 RCC ROOFING SLAB OF 1:2:4  
 MIX WITH 0.8% OF TENSILE  
 REINFORCEMENT  
 PLASTERING WITH CM 1:2  
 DOORS & WINDOWS ARE  
 SYNTHETIC WOODEN PAINT U.P.

**SCHEDULE OF JOINERY:**  
 D: DOOR: 3'-0" x 7'-0" (21 x 213)  
 D: DOOR: 2'-6" x 7'-0" (76 x 213)  
 W: WINDOW: 6'-0" x 4'-0" (183 x 122)  
 W<sub>1</sub>: WINDOW: 4'-0" x 4'-0" (122 x 122)  
 W<sub>2</sub>: WINDOW: 7'-0" x 4'-0" (213 x 122)  
 V: VENTILATOR: 2'-0" x 2'-0" (61 x 61)  
 K/W: WINDOW: 3'-0" x 3'-0" (91 x 91)

**AREA DETAILS:**  
 PLOT EXTENT: 5284 SQFT (728.04)  
 GROUND FLOOR: 1942 SQFT (180.41)  
 FIRST FLOOR: 2189 SQFT (203.35)  
 SECOND FLOOR: 2189 SQFT (203.35)  
 THIRD FLOOR: 2189 SQFT (203.35)  
 TOTAL: 8509 SQFT (790.40)  
 NON FSI AREA: 195 SQFT (17.39)  
 COVERAGE: 38%  
 FSI: 1.47

**COLOUR INDEX:**  
 PROPOSED ROAD BOUNDRY

**CORPORATION DRAWING:**  
 SCALE: 1" = 8'-0" (1:100)

OWNER: D. N. ... (POWER ENGINEER)

SURVEYOR: **G. Krishnamurthy**  
 F. G. KRISHNAMURTHY RAO  
 CIVIL ENGINEER  
 CLASS I LICENSED SURVEYOR NO. 370  
 CORPORATION OF MADRAS  
 C-10, SAHAY AVENUE  
 11/2, LAKE VIEW ROAD, MADRAS-600038

PLAN SHOWING THE PROPOSED RESIDENTIAL FLATS AT SIVA SAILAM ST, IN I.S. NO. 4747/4 OF T.NAGAR.