




FRONT ELEVATION.

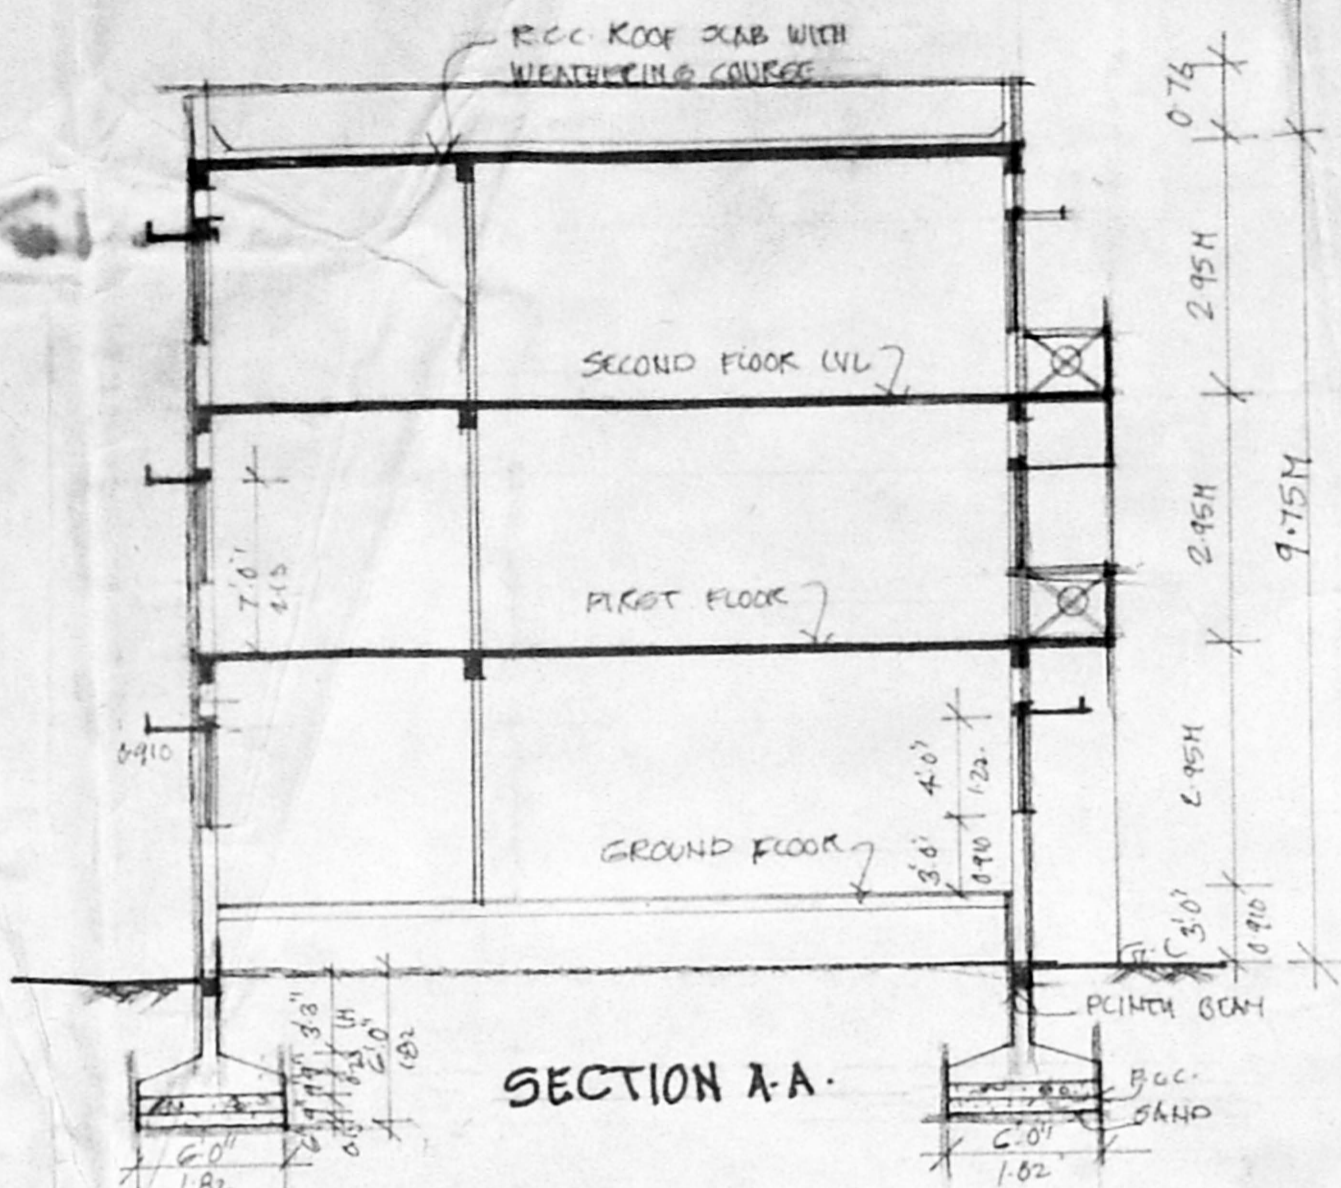


SECTION A-A.

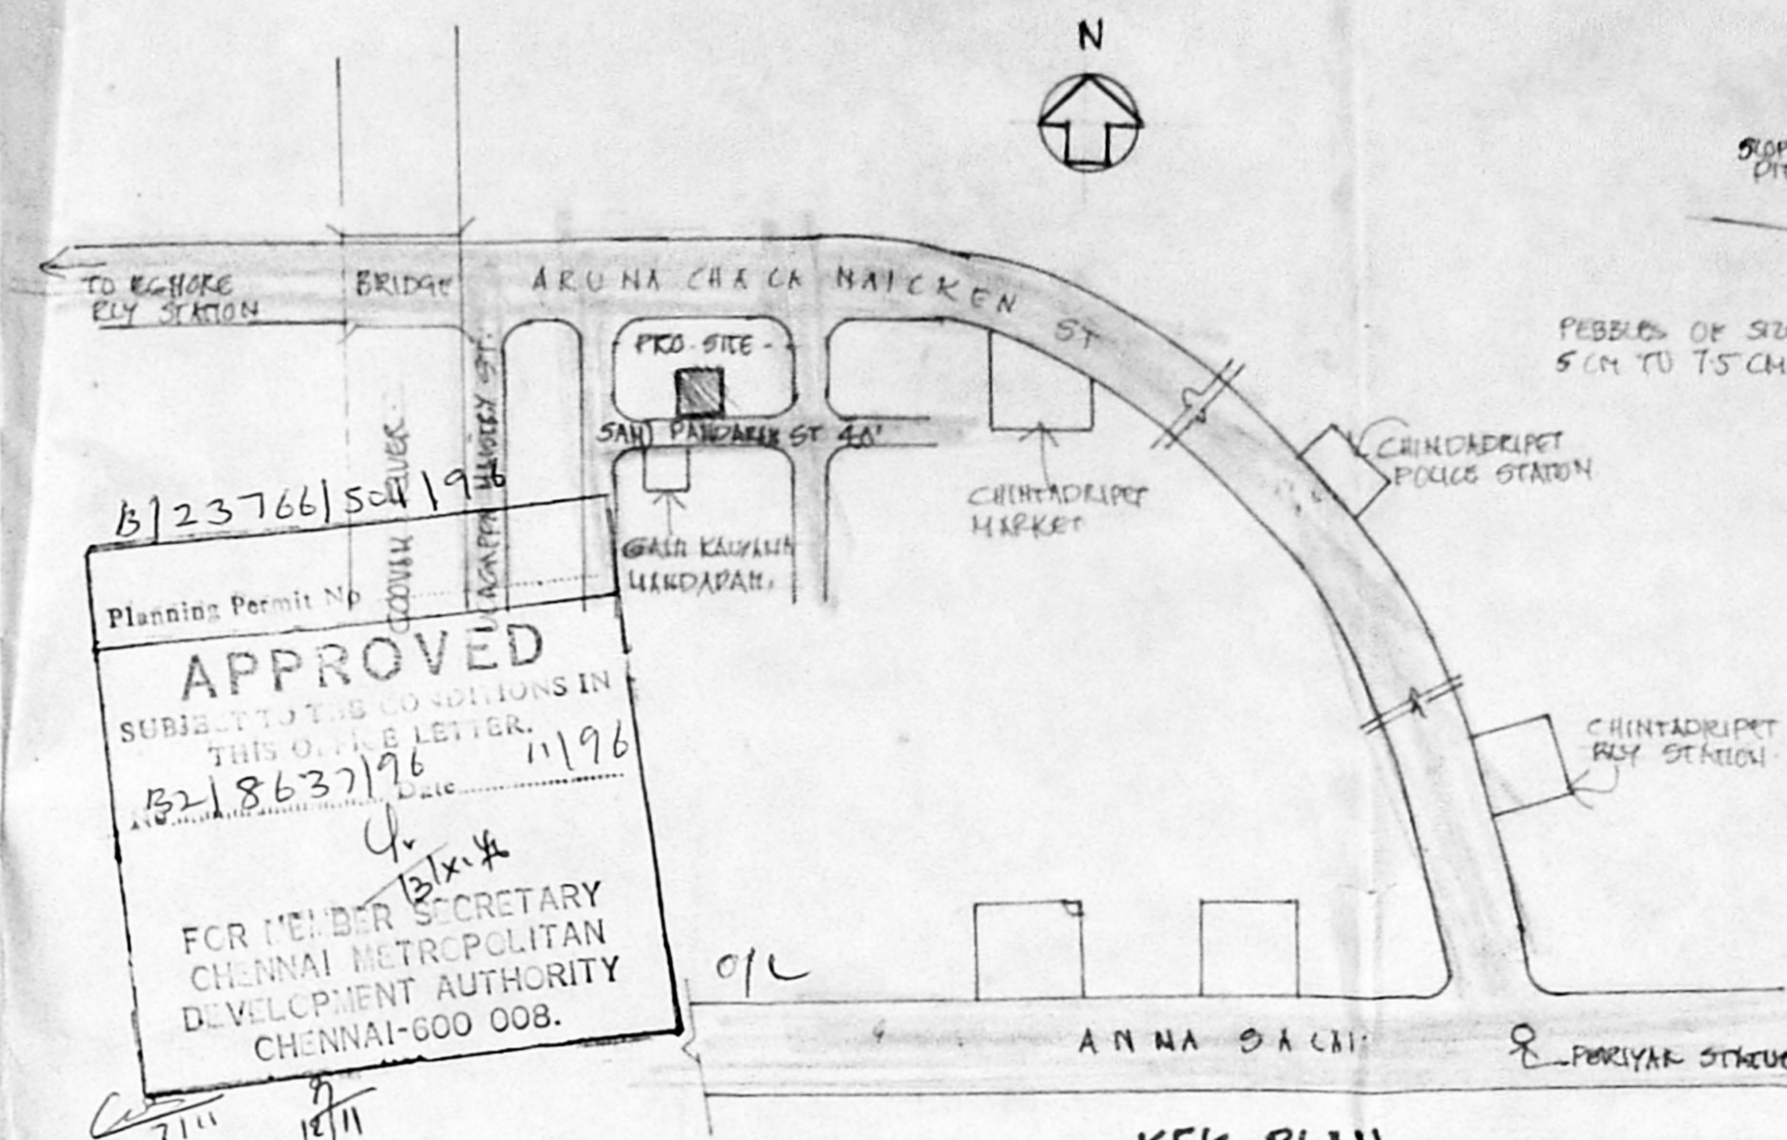


KEY PLAN.
(NOT TO SCALE)

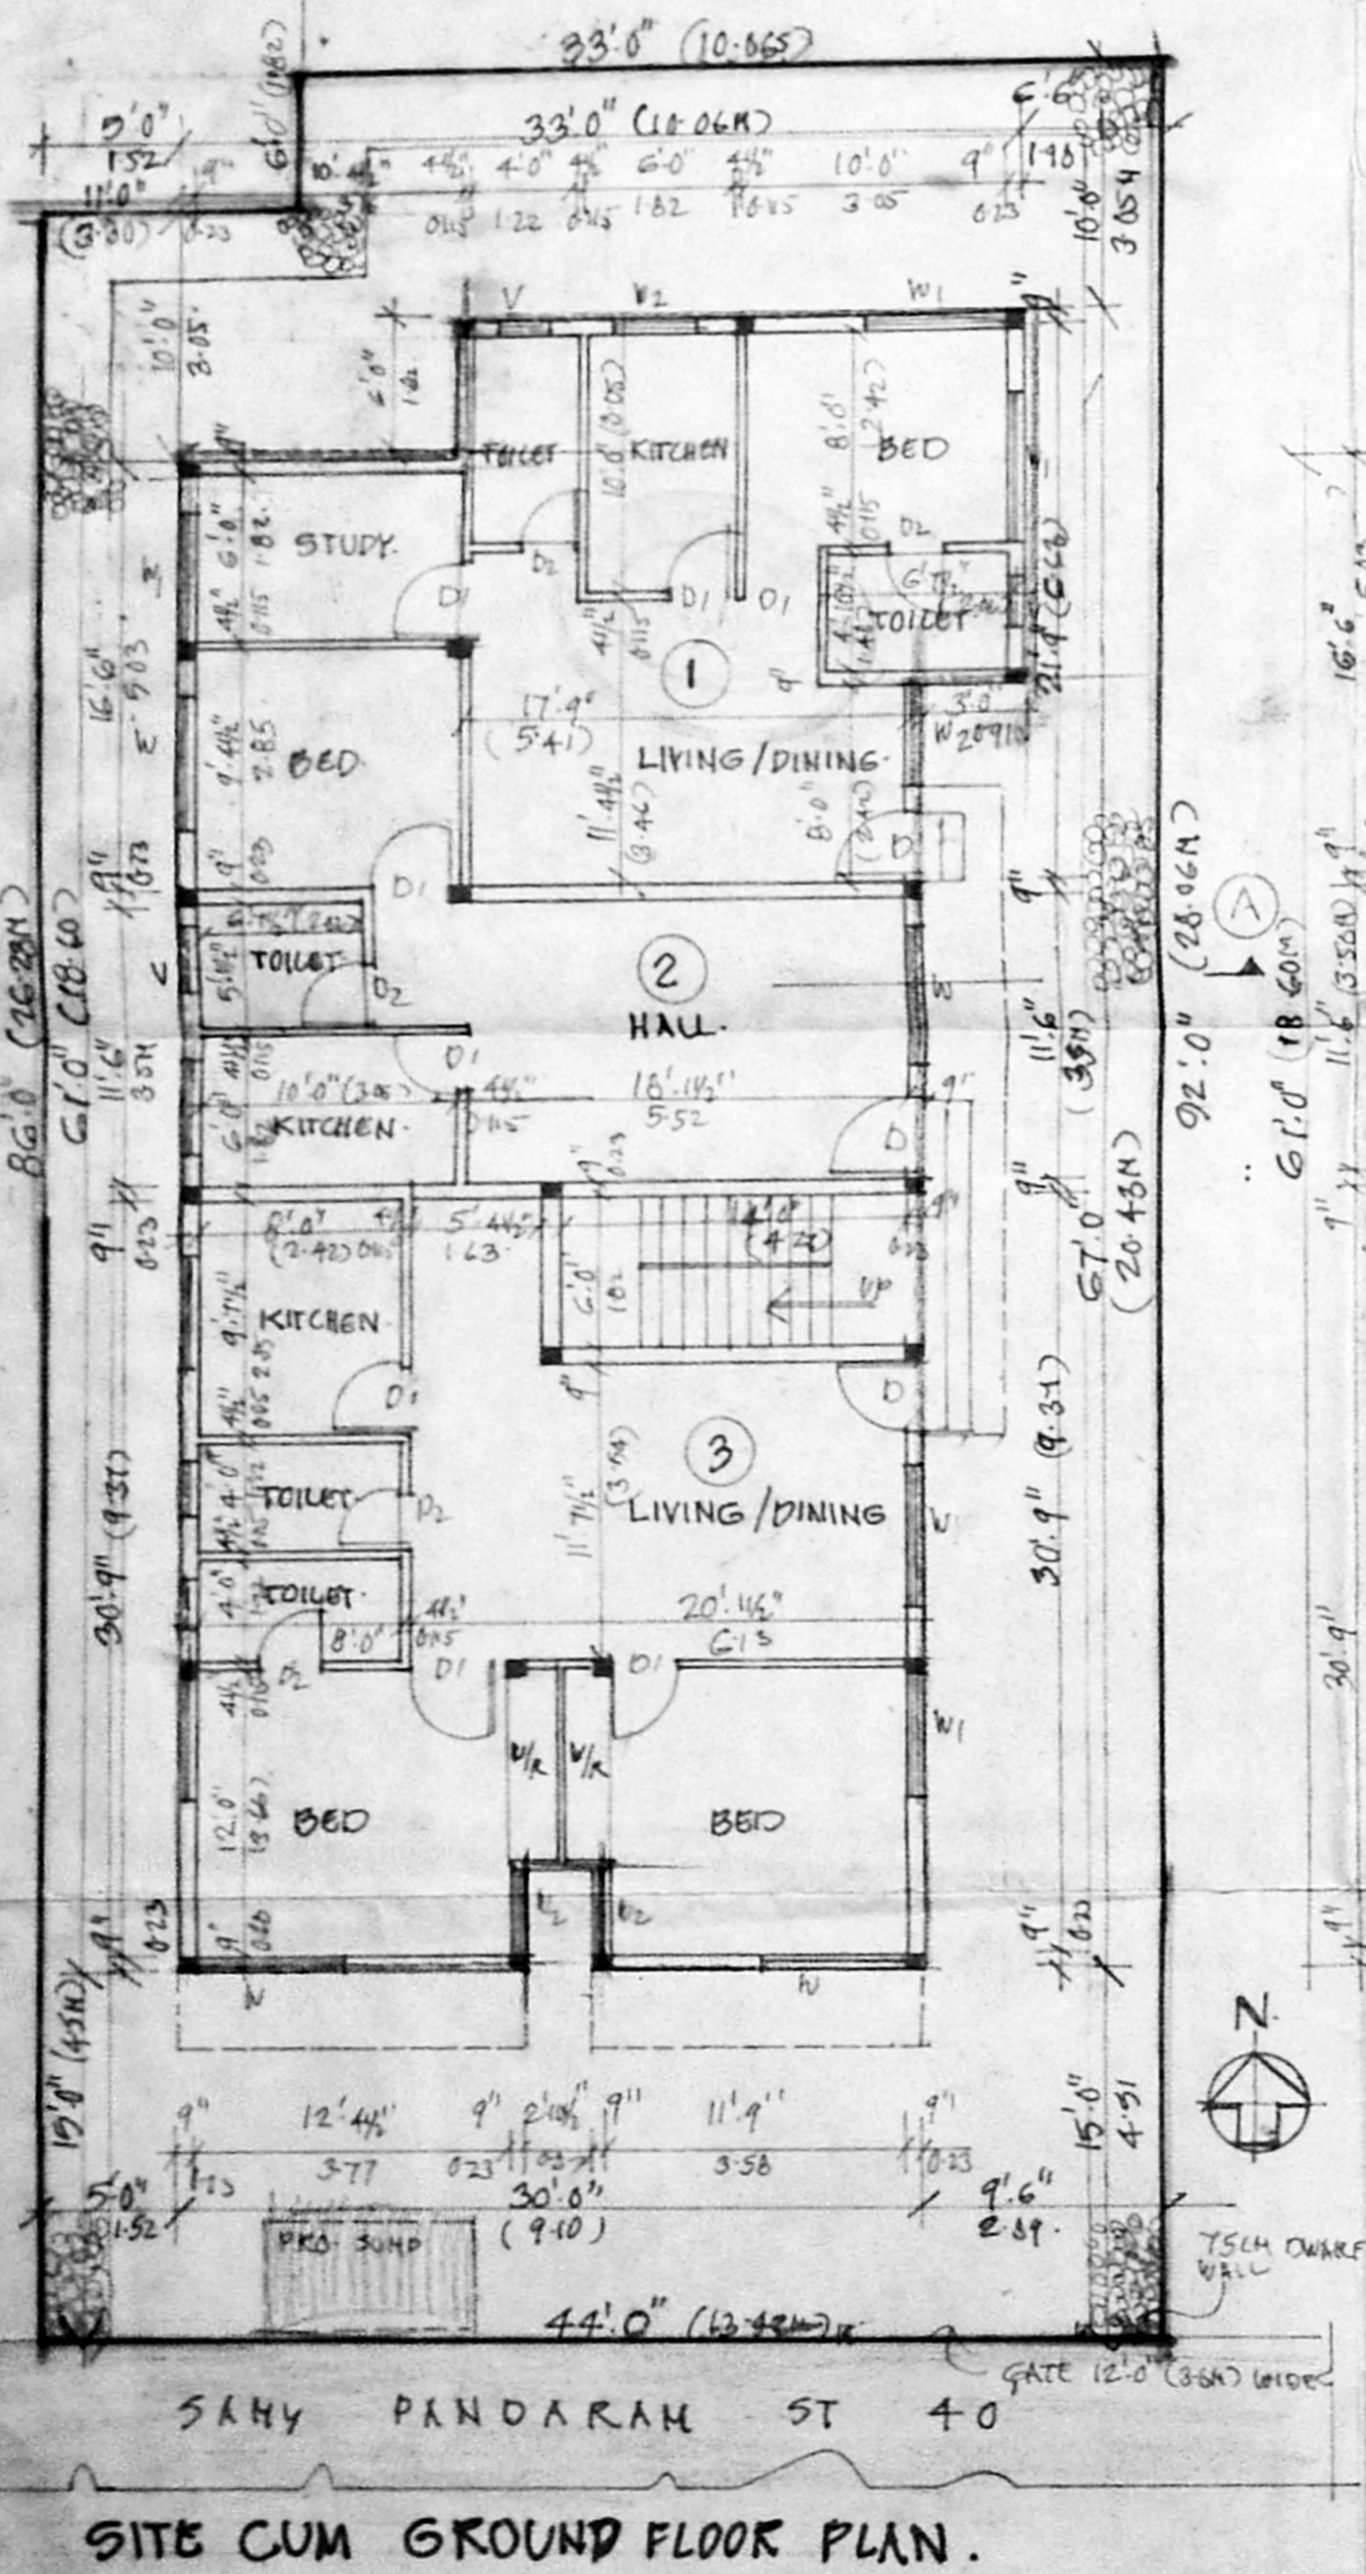


SITE CUM GROUND FLOOR PLAN.

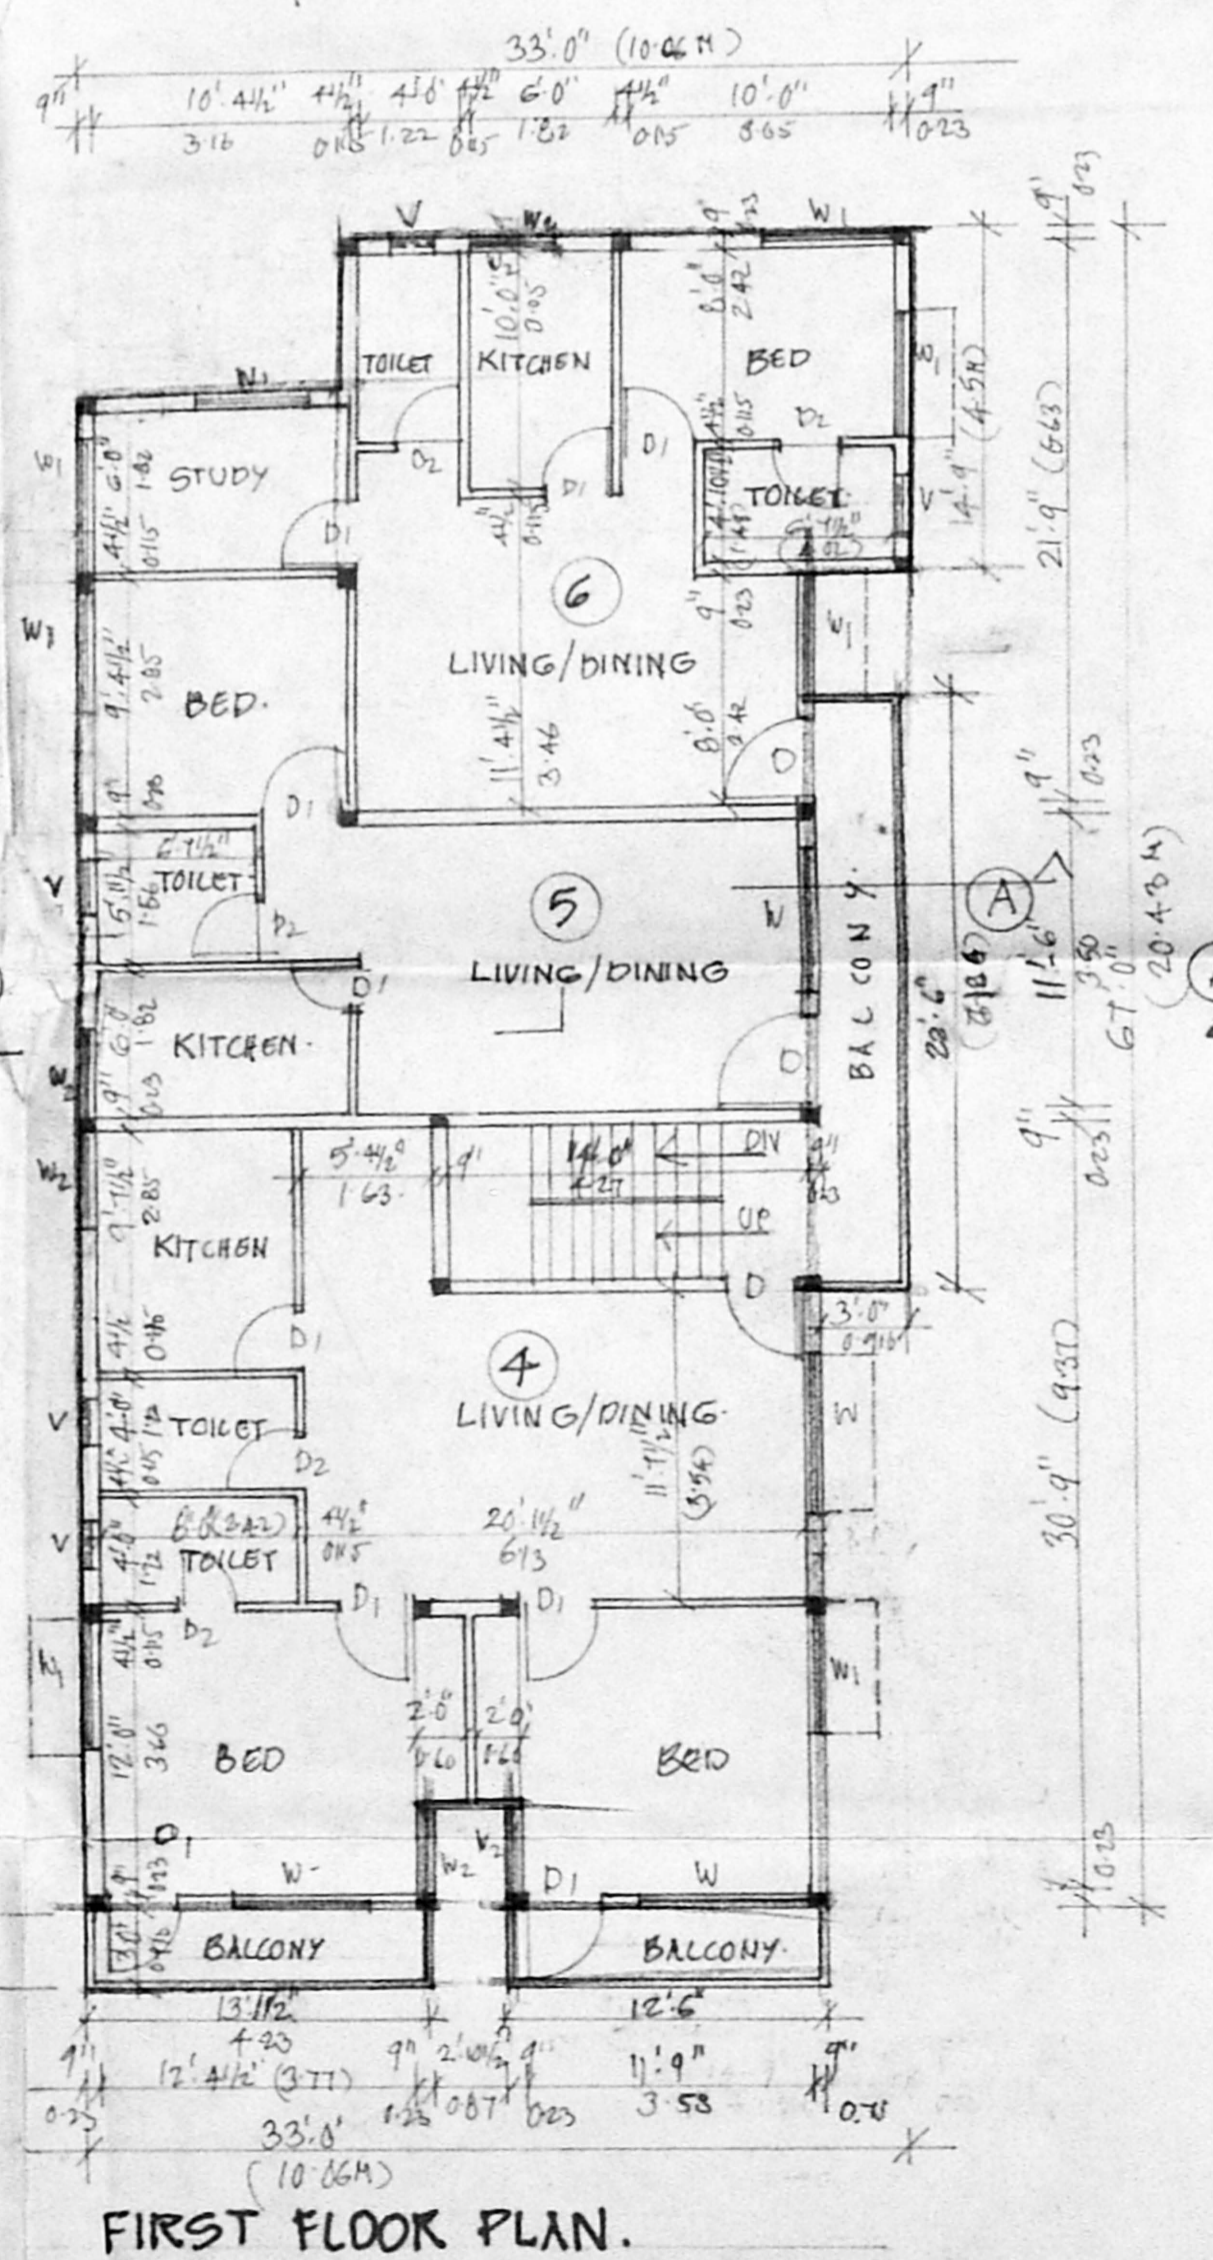

FIRST FLOOR PLAN.

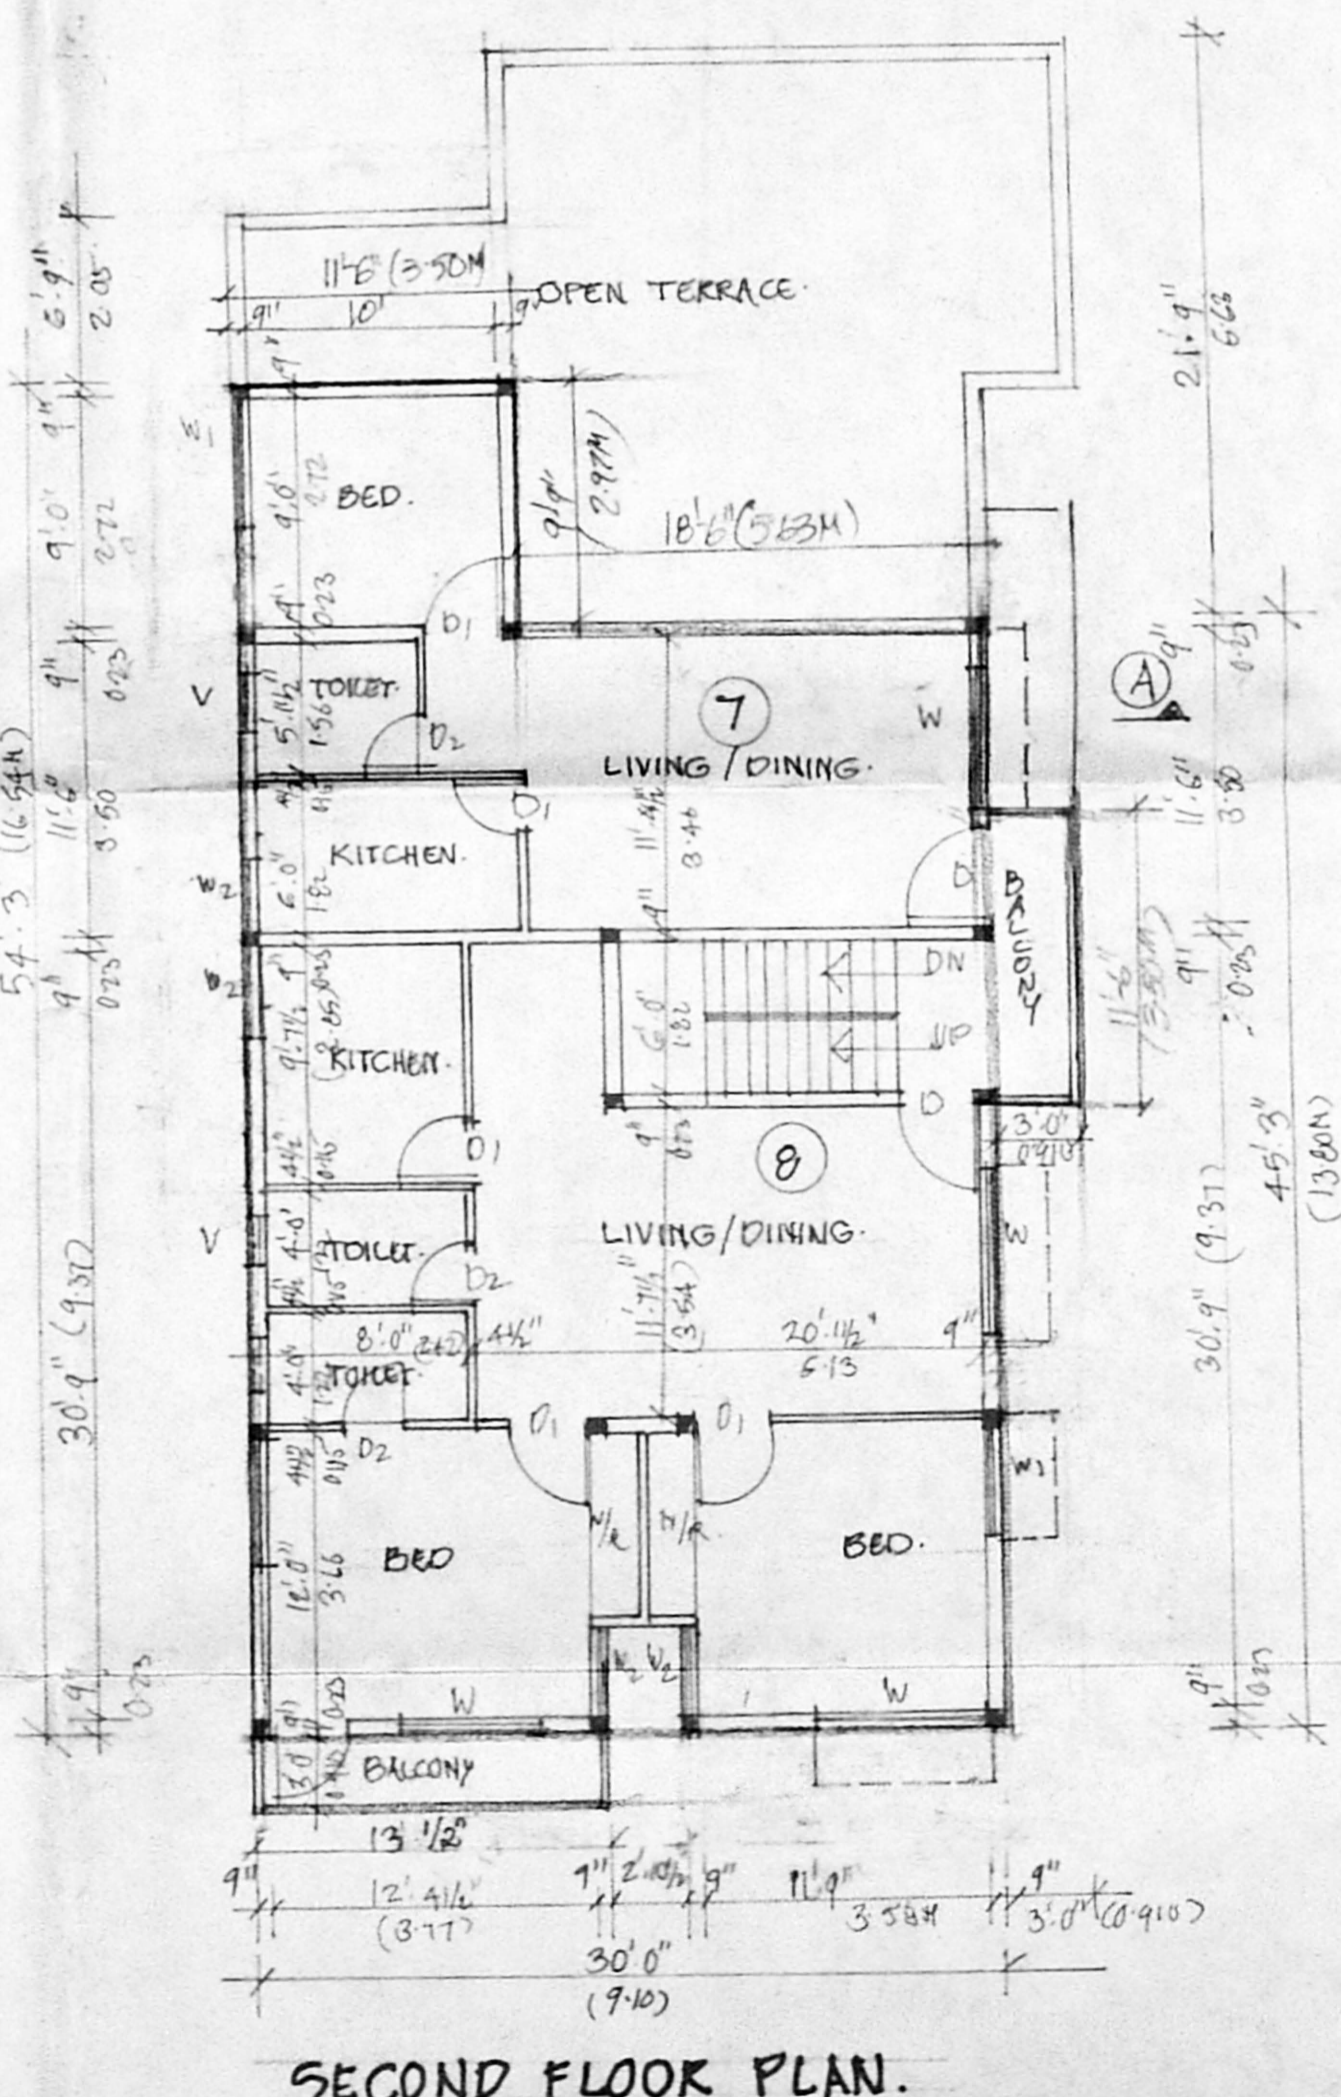

SECOND FLOOR PLAN.

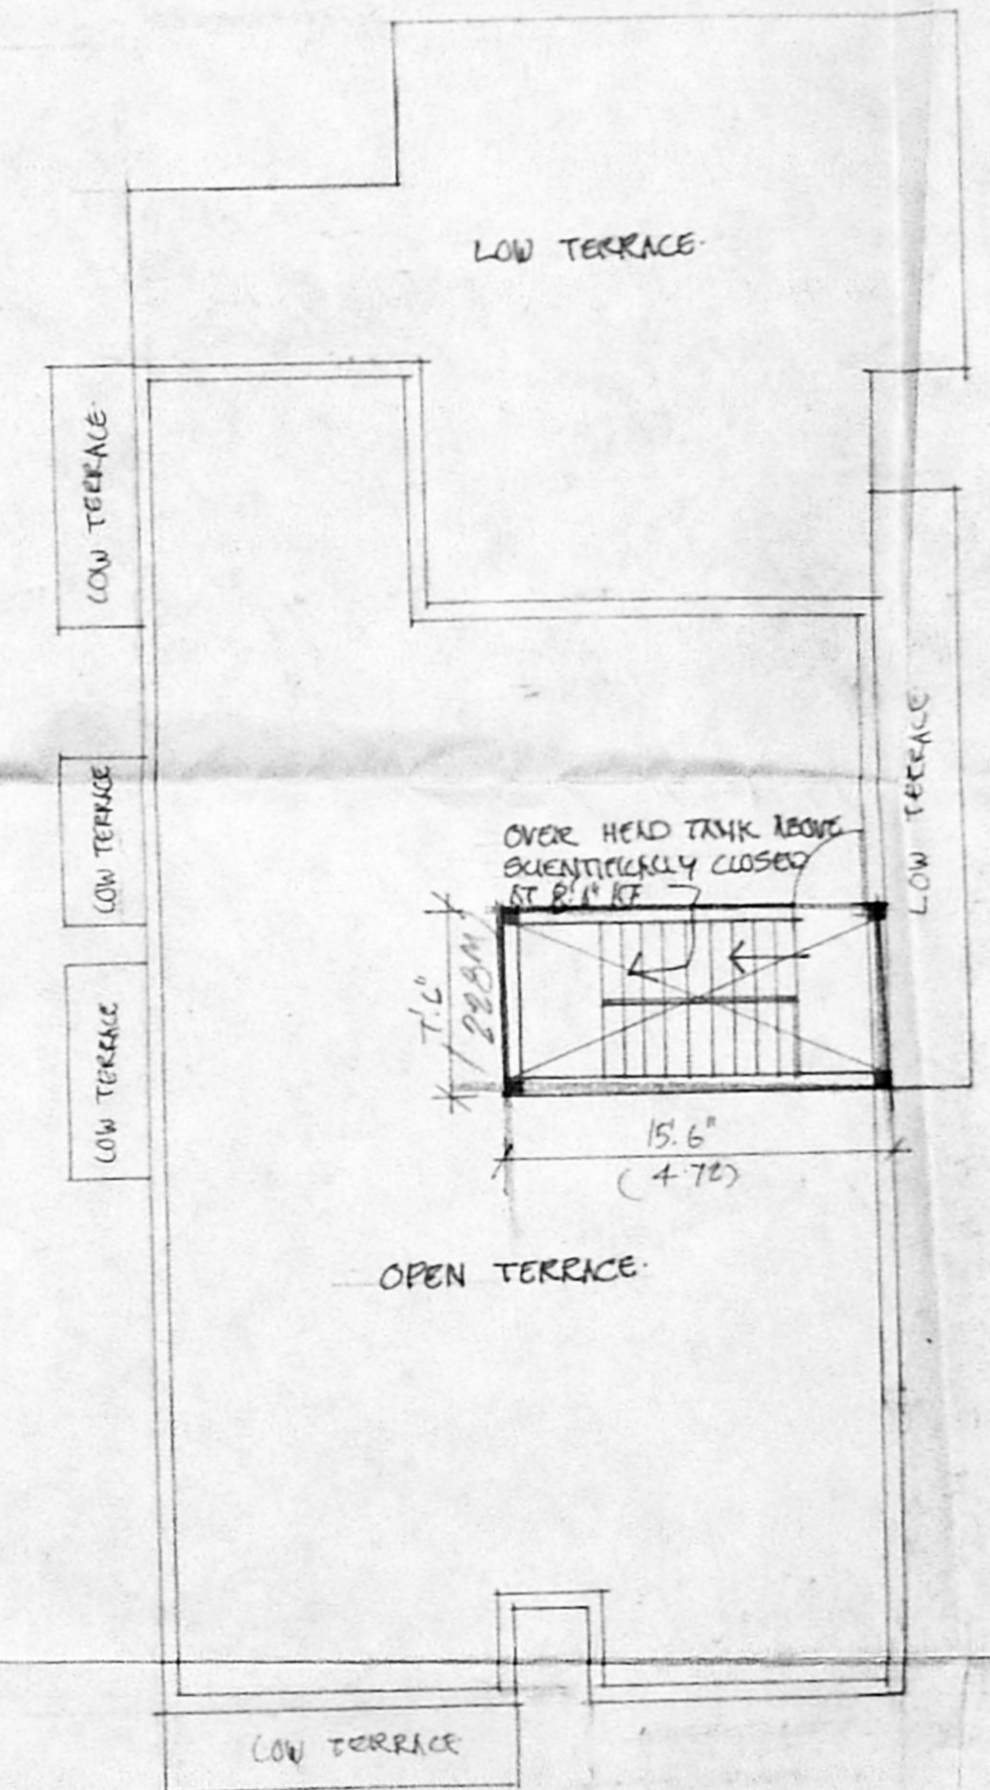

TERRACE PLAN.

APPROVED
SUBJECT TO THE CONDITIONS IN
THIS ORDER & LETTER.
FOR MEMBER SECRETARY
CHENNAI METROPOLITAN
DEVELOPMENT AUTHORITY
CHENNAI-600 008.

SPECIFICATIONS.
R.C.C. FOR FOUNDATION & BASEMENT.
ALL BEAMS, COLUMNS IN OR IS USING METAL DECK
PLASTERING WITH CHITTS FOR WALLS & FOR CEILING.
ALL R.C.C. WORKS SUCH AS BEAMS, COLUMNS,
SLABS, ETC IN CO. 22.4 MIX USING 20MM GRANITE
FLOORING WITH MOSAIC TILES IN CH. 18.
WEATHERING COURSE OVER R.C. SLAB WITH
C.I.P. CONCRETE, 1:4:10 TO 200PS.
File No. 22.18637.1.26

SCHEDULE

D	DOOR	3'6" X 7'0"	1.44	2.75
D1	TELEPHONE	3'0" X 7'0"	0.910	2.15
D2	DOOR	2'6" X 7'0"	0.76	2.15
W	WINDOW	6'0" X 4'0"	1.82	1.25
W1	WINDOW	4'0" X 4'0"	1.22	1.12
W2	WINDOW	3'6" X 4'0"	1.00	1.12
W3	WINDOW	2'6" X 4'0"	0.76	1.12

AREA DETAILS.

Plot Area	5877	604
Area in Ground Floor	3769	350.60
Area in First Floor	1978.00	184
Area in Second Floor	1546.65	143.87
TOTAL AREA	5647.425	525.34

F.A.R. 1.49
PLOT COVERAGE: 52.44%
CAR PARKING NIL (EACH AREA OF FLAT IS LESS THAN 100 SQM)

PROPOSED DWELLING FLATS
AT NO: 50, SAMI PANDARAM
STREET, K.S. NO: 7443, BLOCK NO: 14
CHINDADRIPET, MADRAS DN. NO:
FOR THIRUMATHI. C. KAMALA.

NOTES:
PROPOSED ROAD BOUNDARY
SCALE: 1" = 8'0" (1:60)

OWNER: *C. Kamala*
power of attorney.
M. ULAGANATHAN ME
12, DURAISWAMY STREET
KUNRATHUR
MADRAS 600069.
LICENSED SURVEYOR. CLASS I NO 29D