


SCHEDULE OF JOINERY.


R.S. 1	ROLLING SHUTTER	6'-0" x 8'-0" (2400 x 2400)
R.S. 2	"	7'-0" x 8'-0" (2100 x 2400)
W. 1	WOODEN SHOW CASE	6'-0" x 8'-0" (1800 x 1800)
Y	STEEL VENTILATOR	8'-0" x 3'-0" (2400 x 900)
W	STEEL WINDOW	20'-0" x 5'-0" (6000 x 1500)
W. 2	"	8'-0" x 5'-0" (2400 x 1500)
R.S. 3	ROLLING SHUTTER	16'-0" x 8'-0" (4800 x 2400)

Revised Plan
Dt: 18.6.96
W. 3 STEEL WINDOW 18'-0" x 5'-0" (5400 x 1500)
M.M.C.A. B/D.P.P. NO. 18/12078/96
18/6/96

Planning Permit No. 123532/37/71
APPROVED
SUBJECT TO THE CONDITIONS IN THIS OFFICE LETTER
No. 123532/37/71, Date: 7.9.96
FOR MEMBER SECRETARY
MADRAS METROPOLITAN
DEVELOPMENT AUTHORITY
MADRAS - 600 008






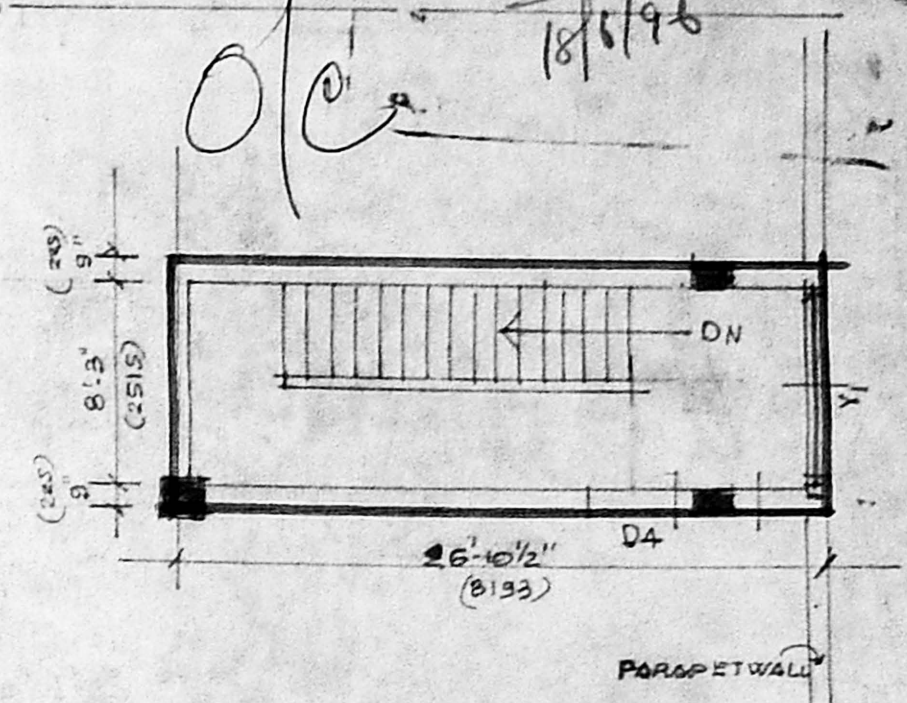


PLOT AREA 17479.82 SFT. 1624.5 M²
GR FLOOR EXIST 2431 SFT 226 M² PRO. 4215 SFT 392 M²
F FLOOR PRO. 7455 SFT 693 M² HEAD ROOM 266 SFT 25 M²
PLOT COVERAGE 38%
F.S. 1:80.

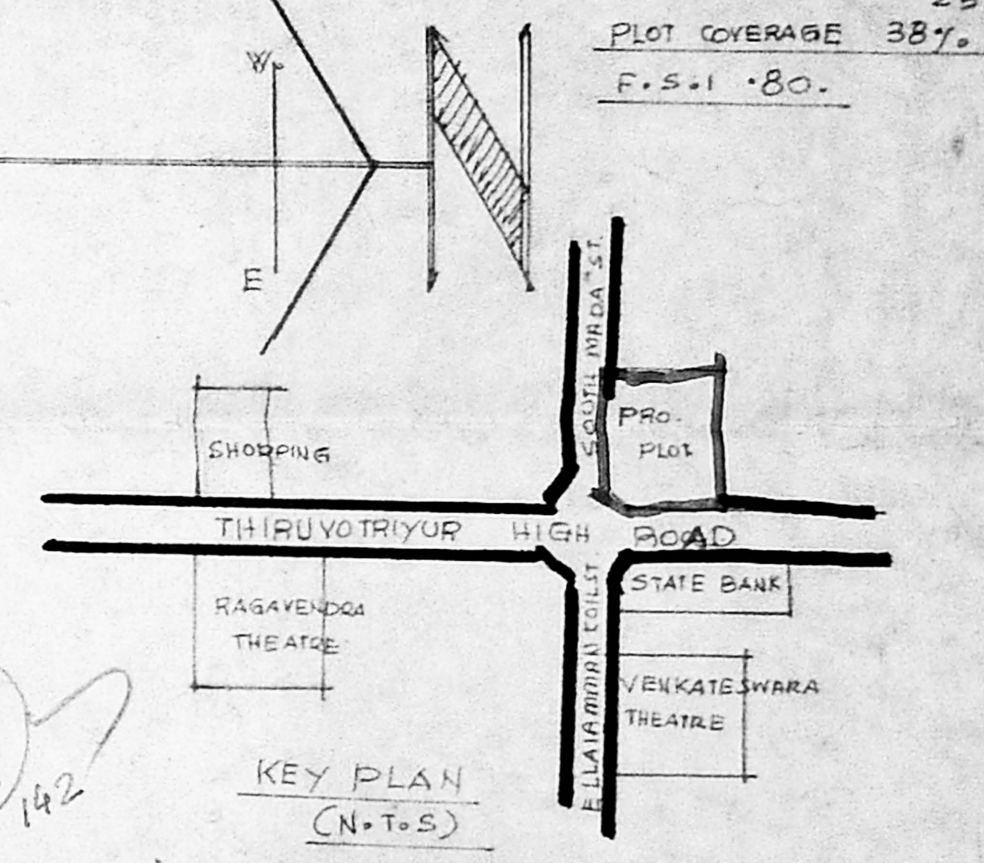

S.K.P.D. CHARITIES, MADRAS.
PRO. ADDITIONS TO THE
BUILDING AT DOOR NO. 187 & 188
S.NO. 69 & 85, THIRUVOTRIYUR
HIGH ROAD, THIRUVOTRIYUR,
MADRAS. 600 019.

D. Sm. Annam
CHENDUR ARCHITECTURES,
D. Sm. AYYEPPEK & D. ARCH. A. I. A.
REGD ARCHITECT & VALUER
3, SMITH LANE
MADRAS. 600 002.

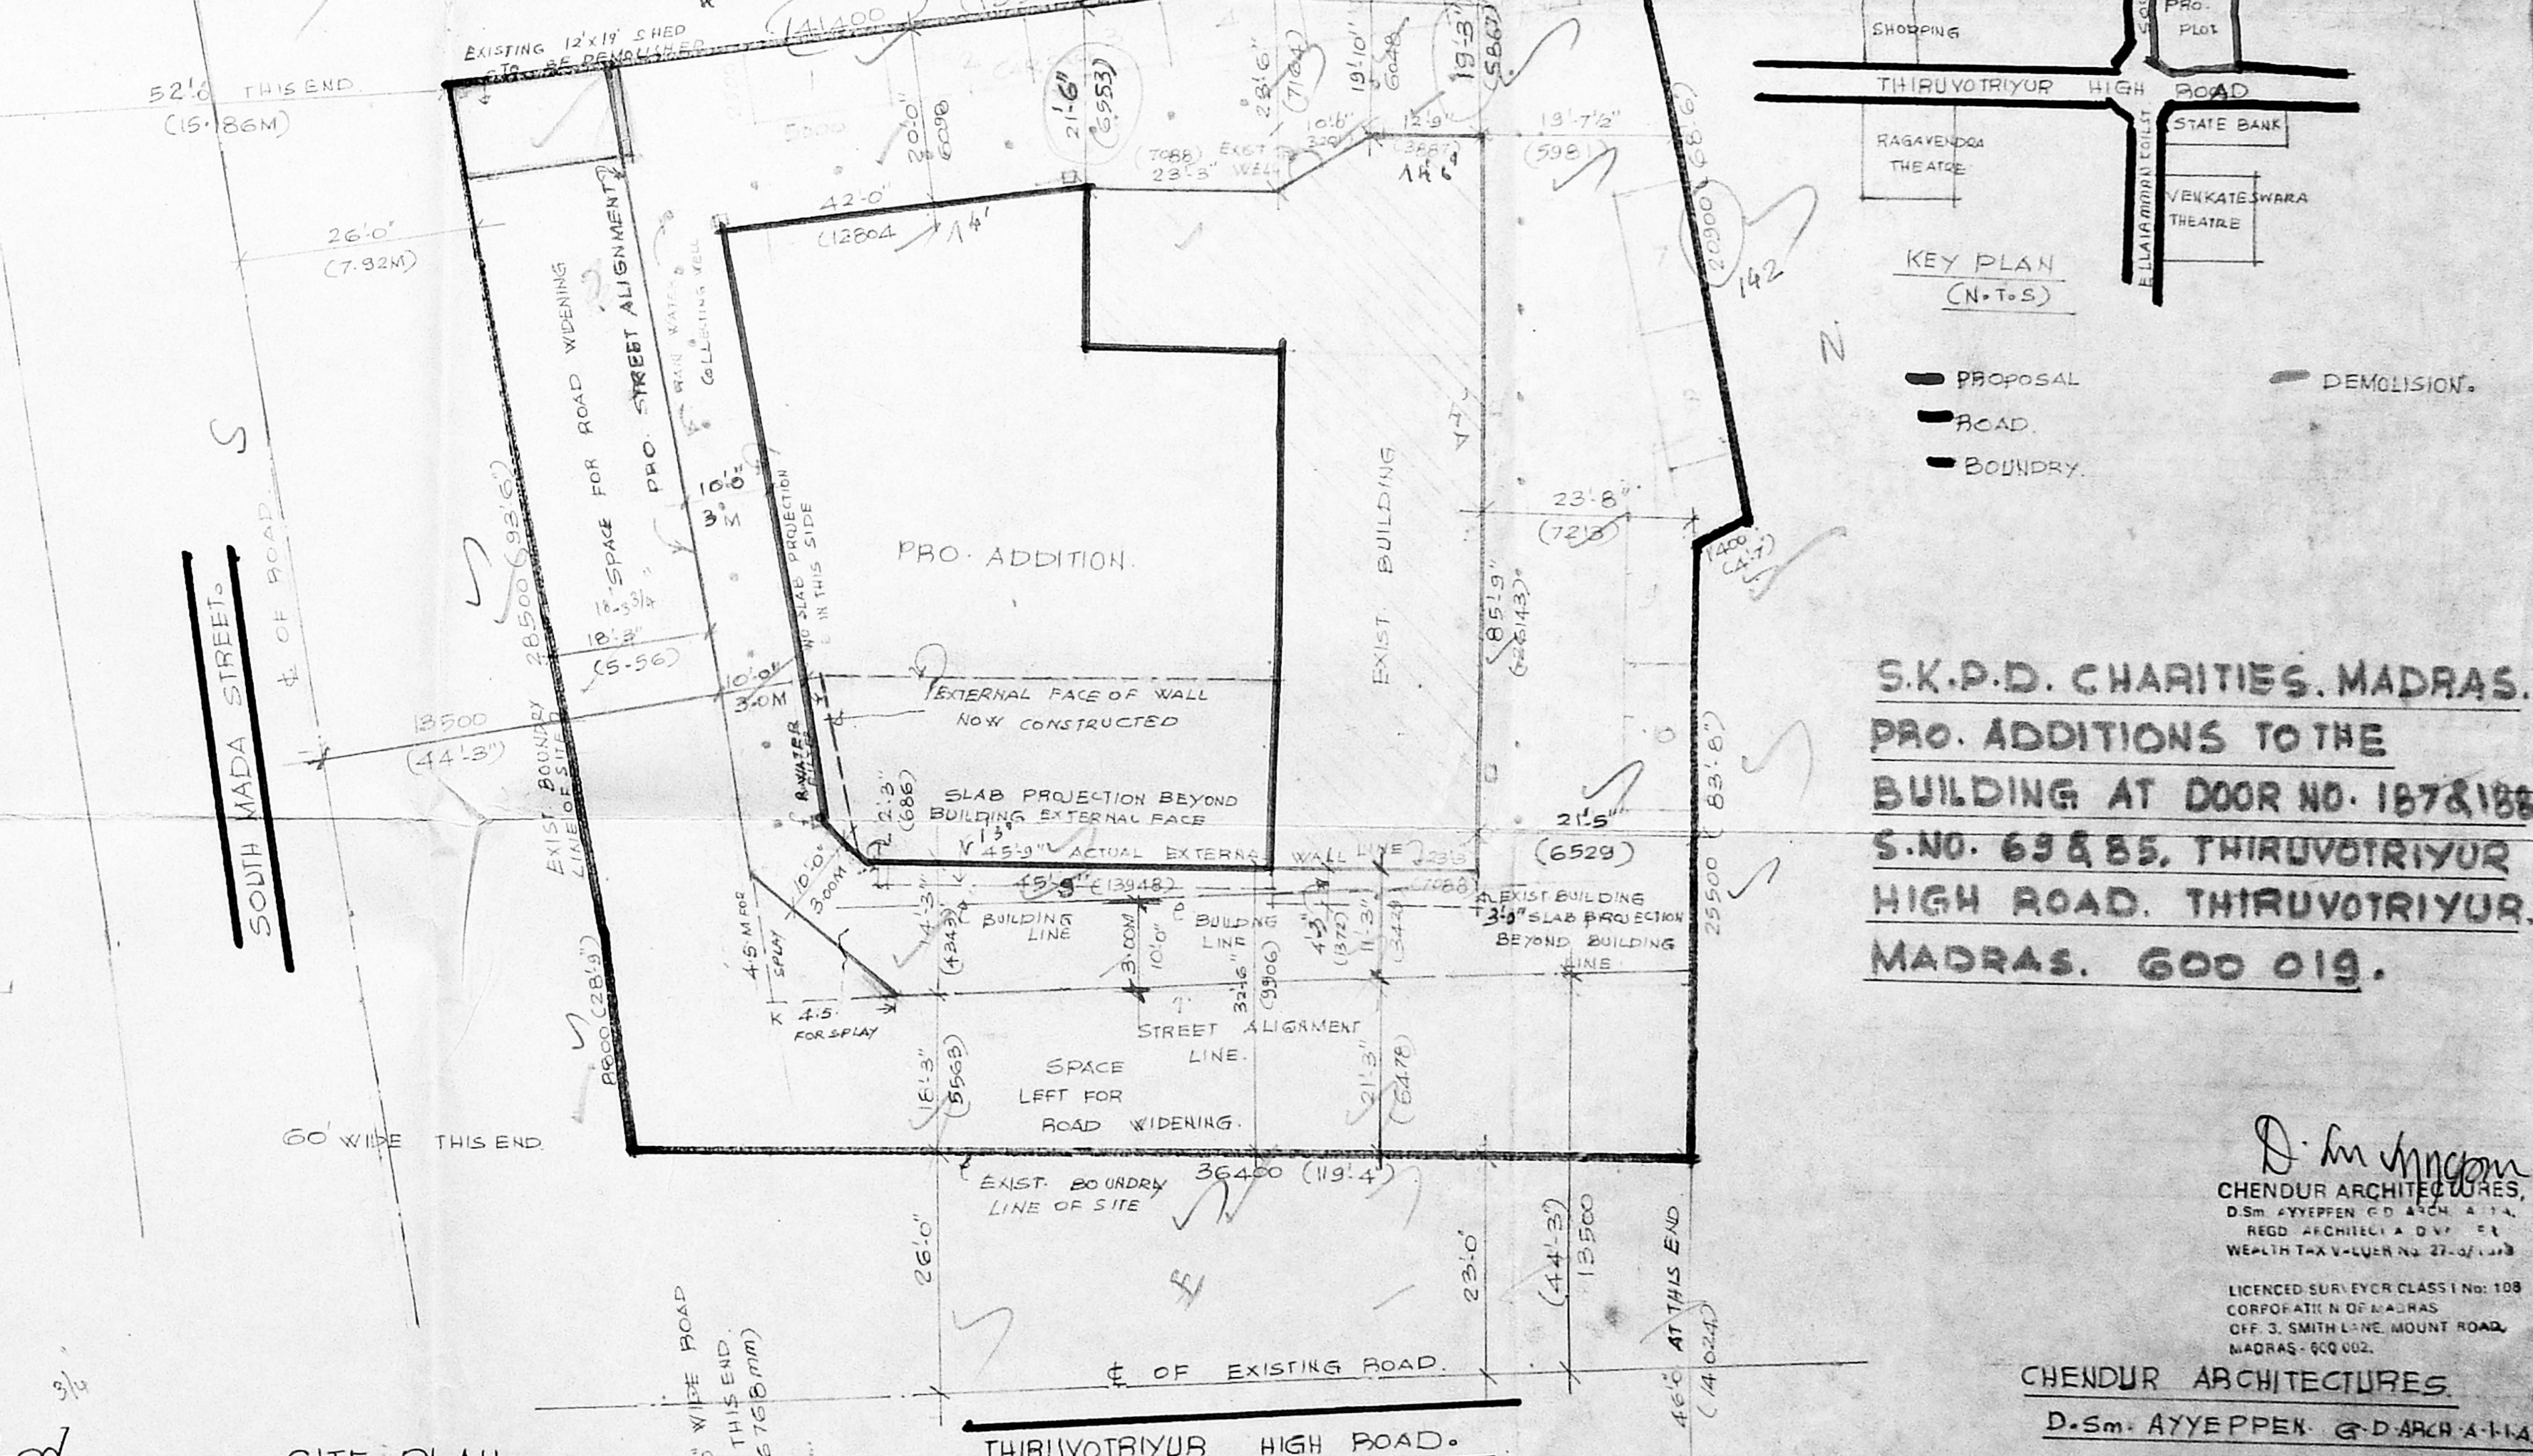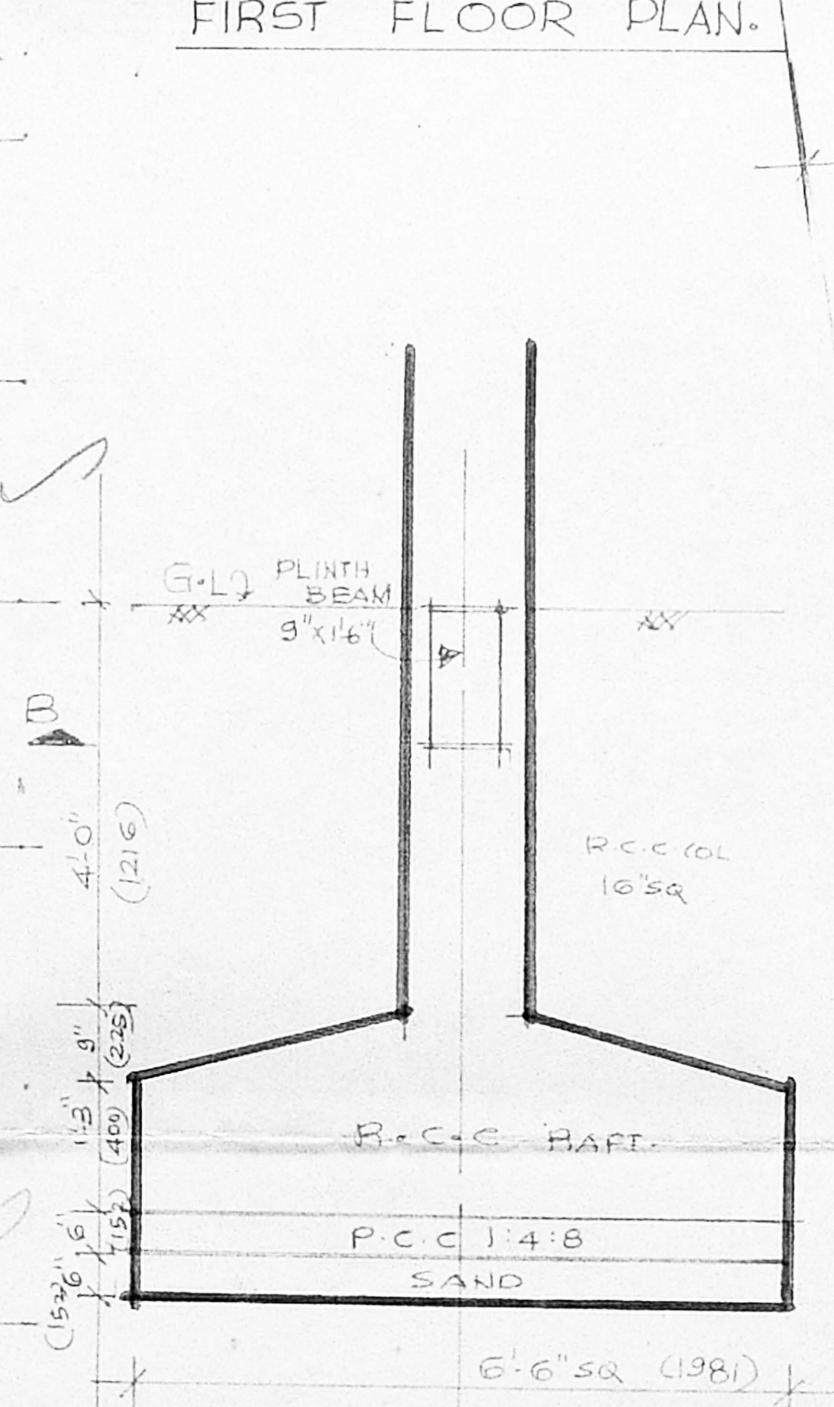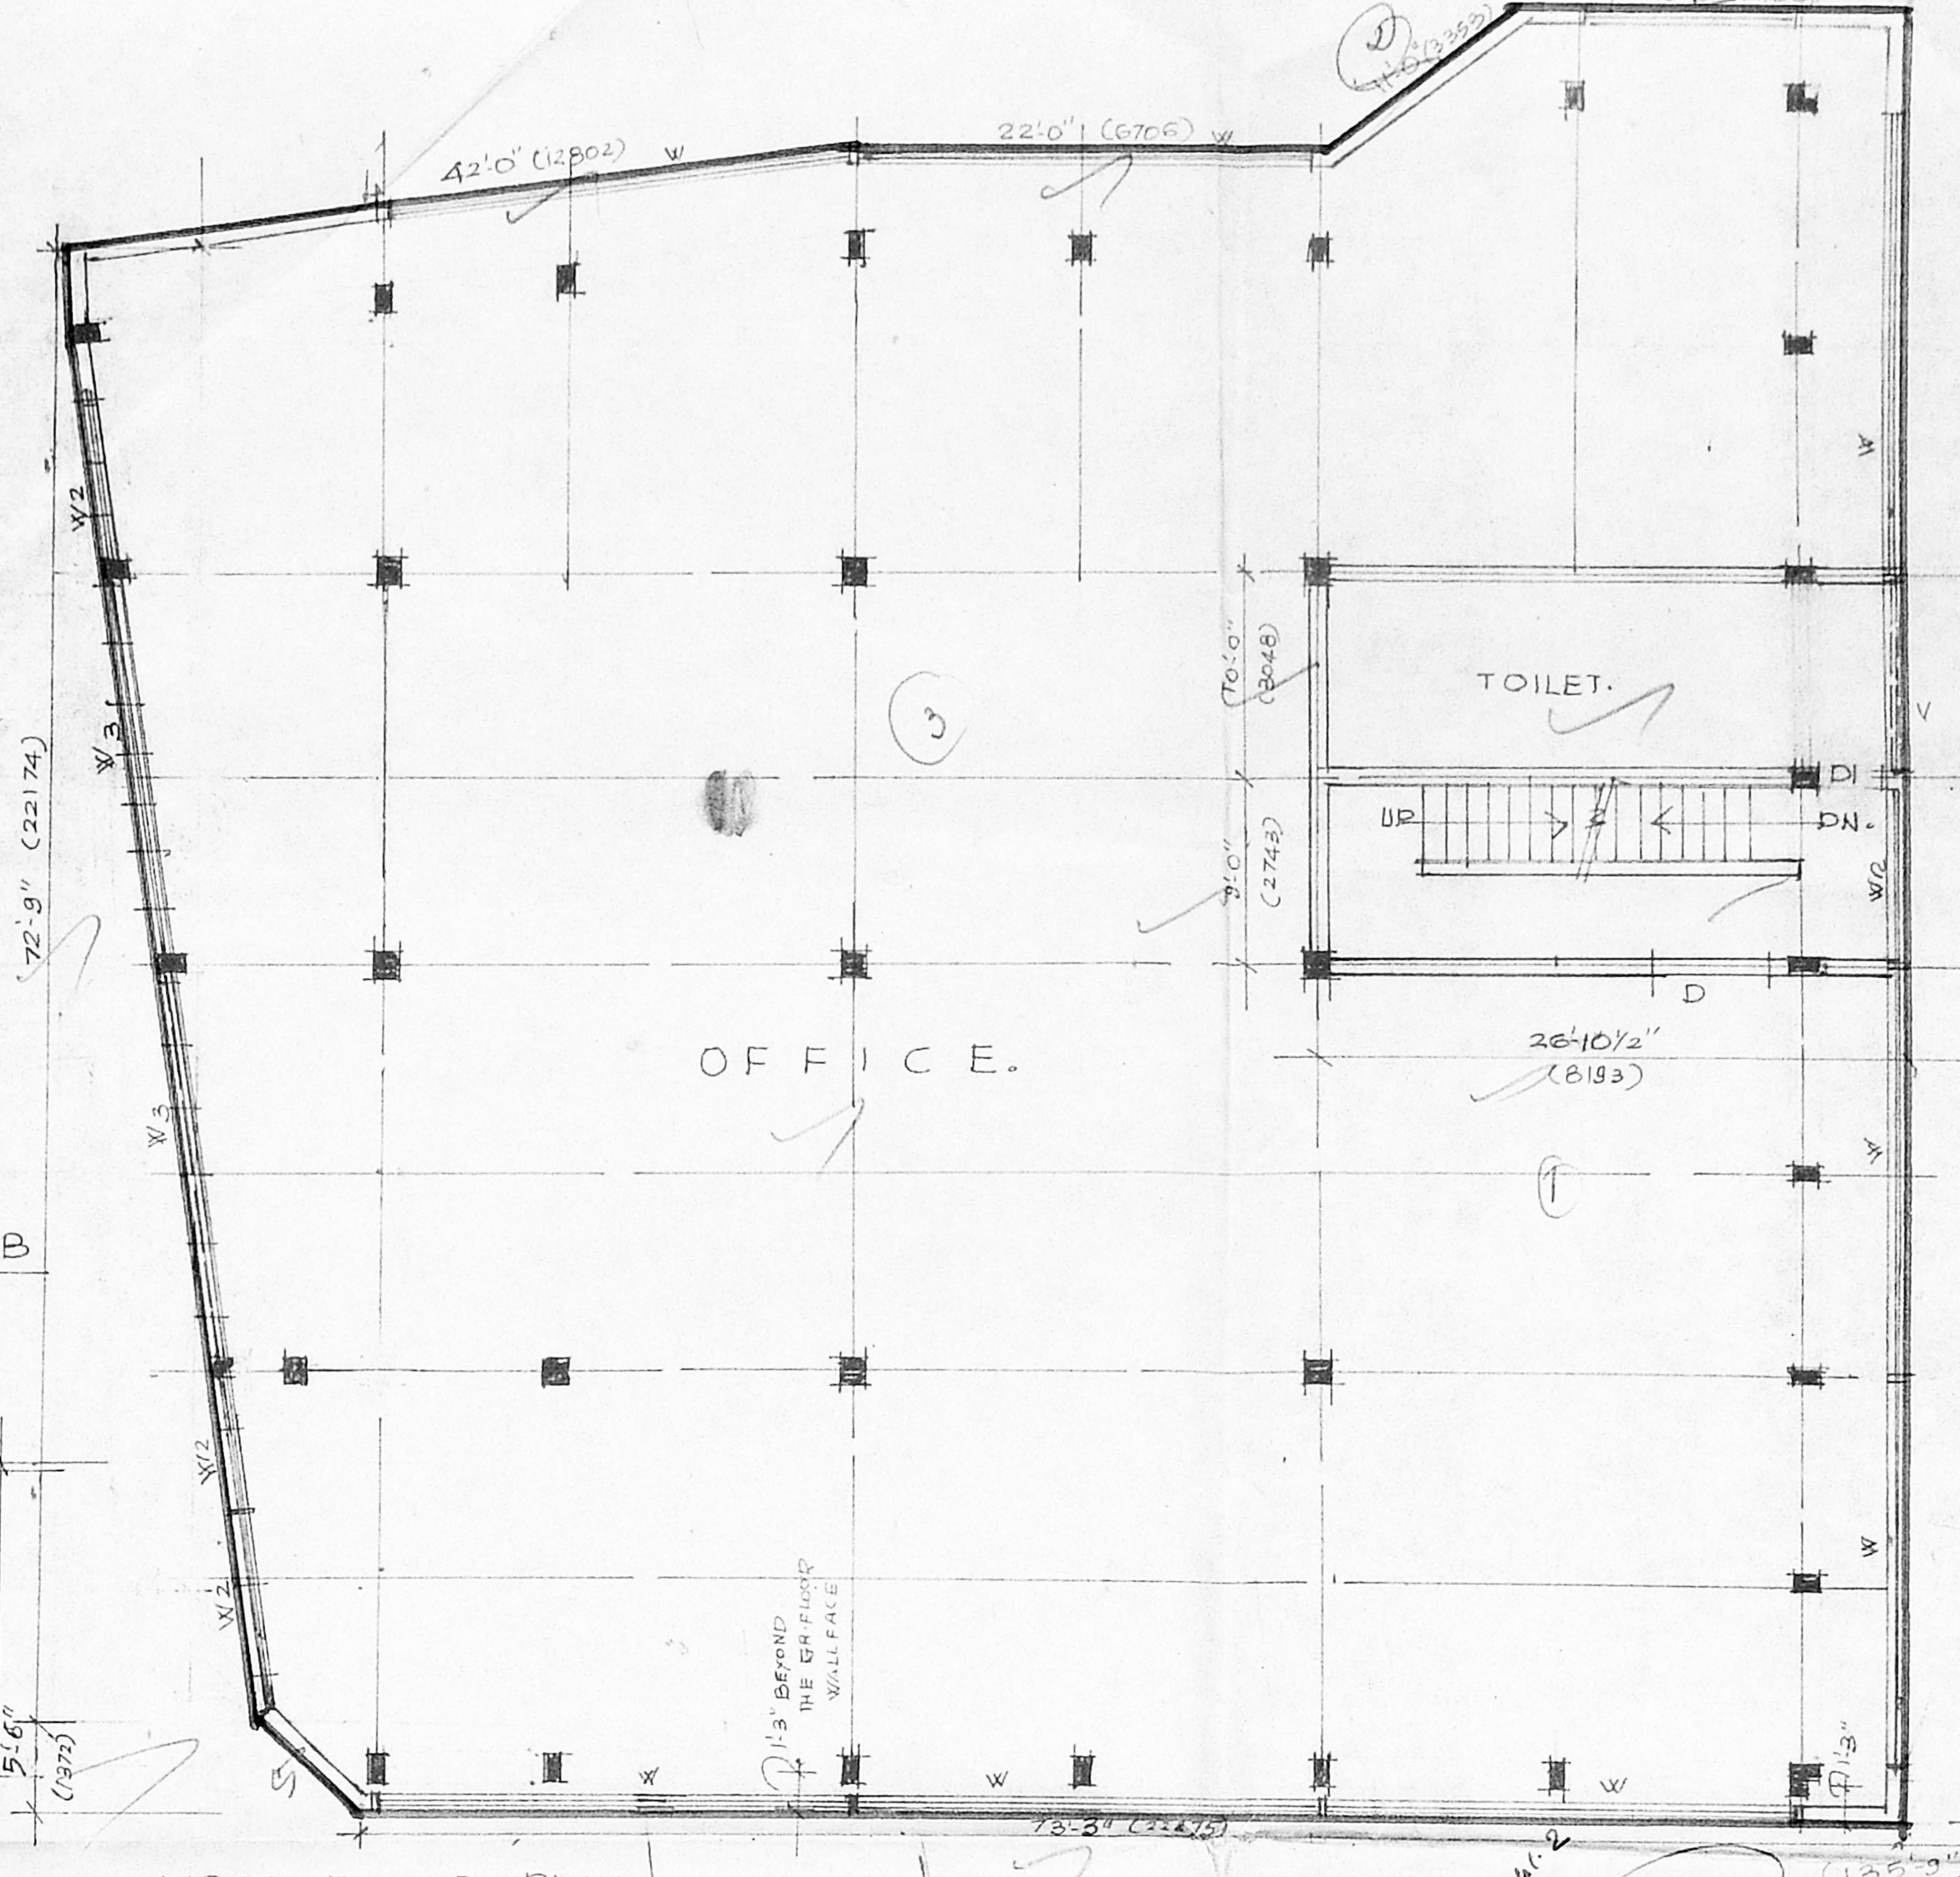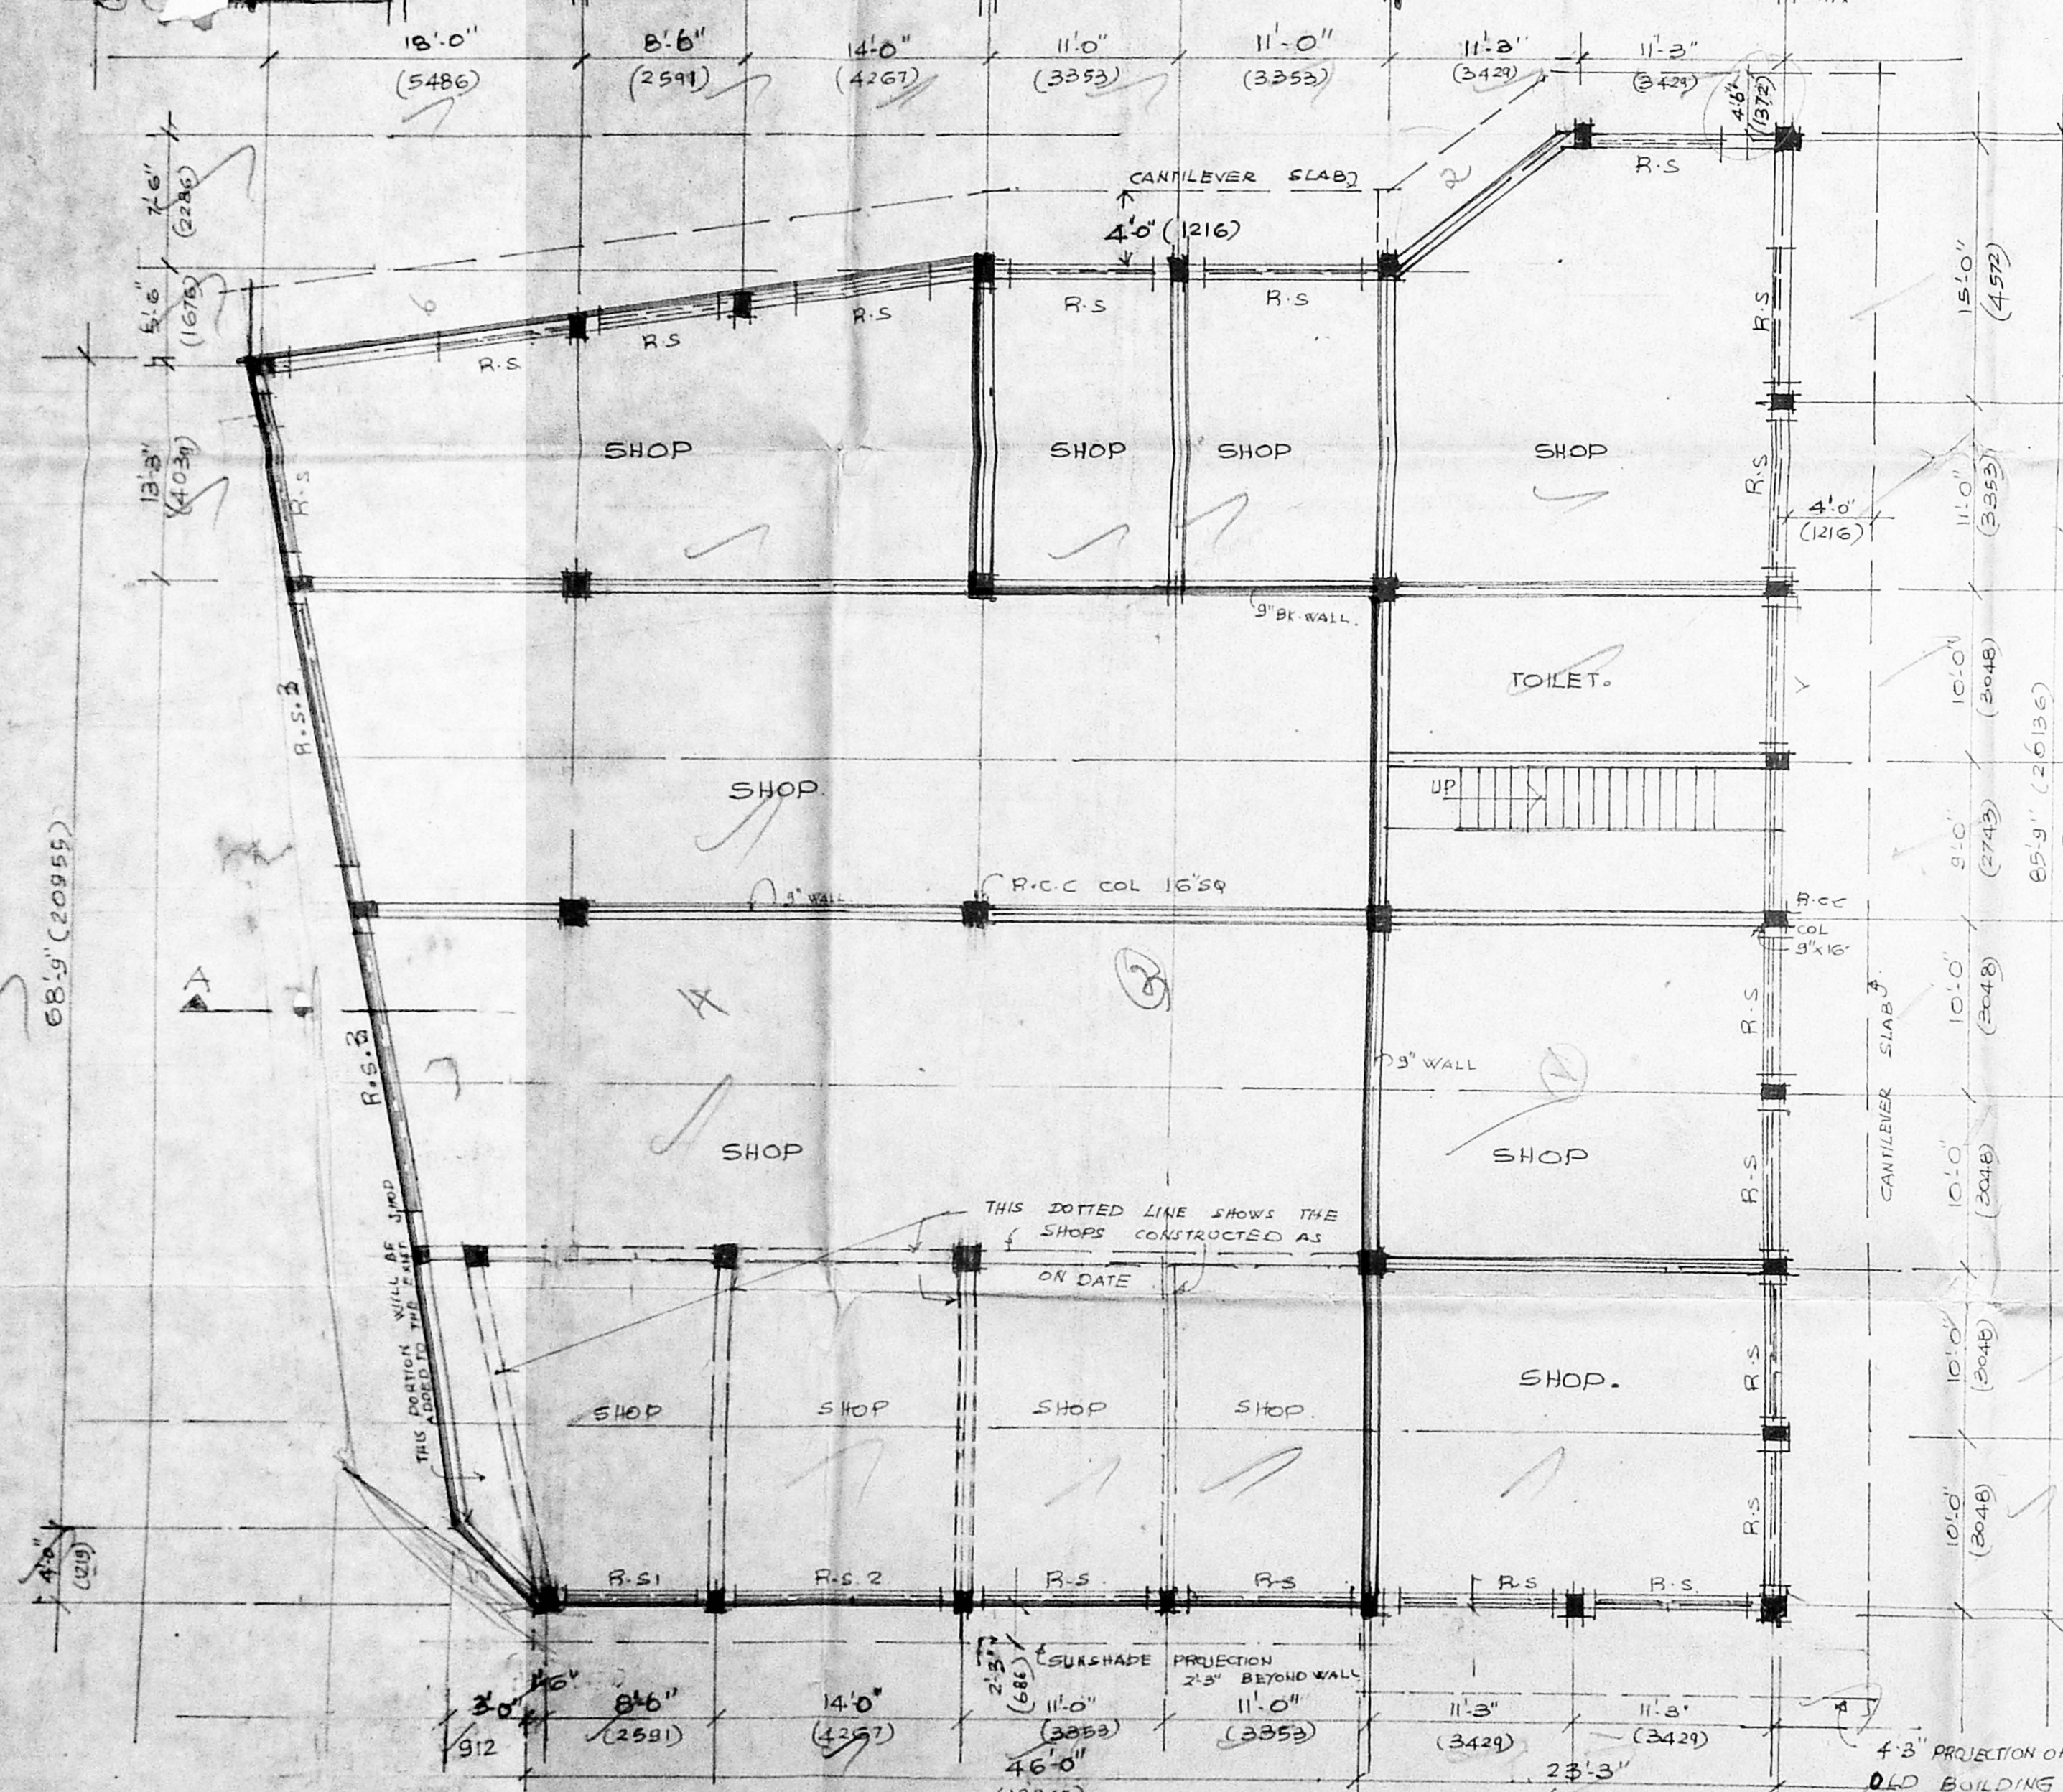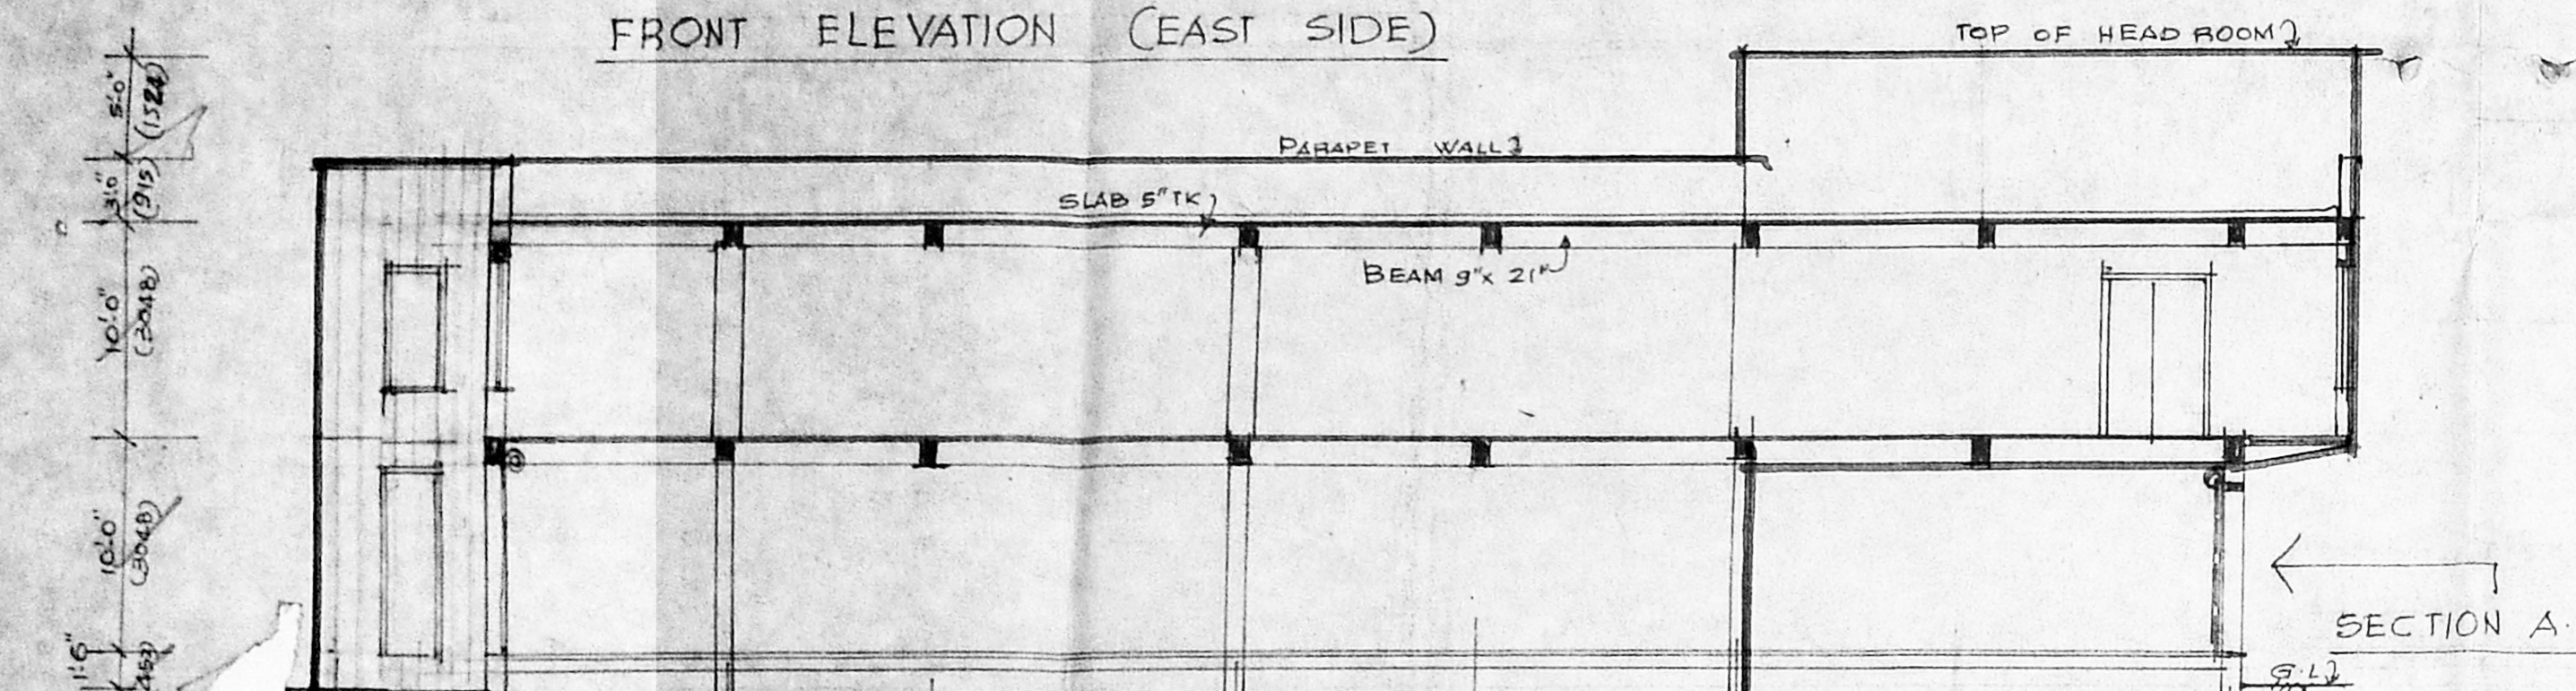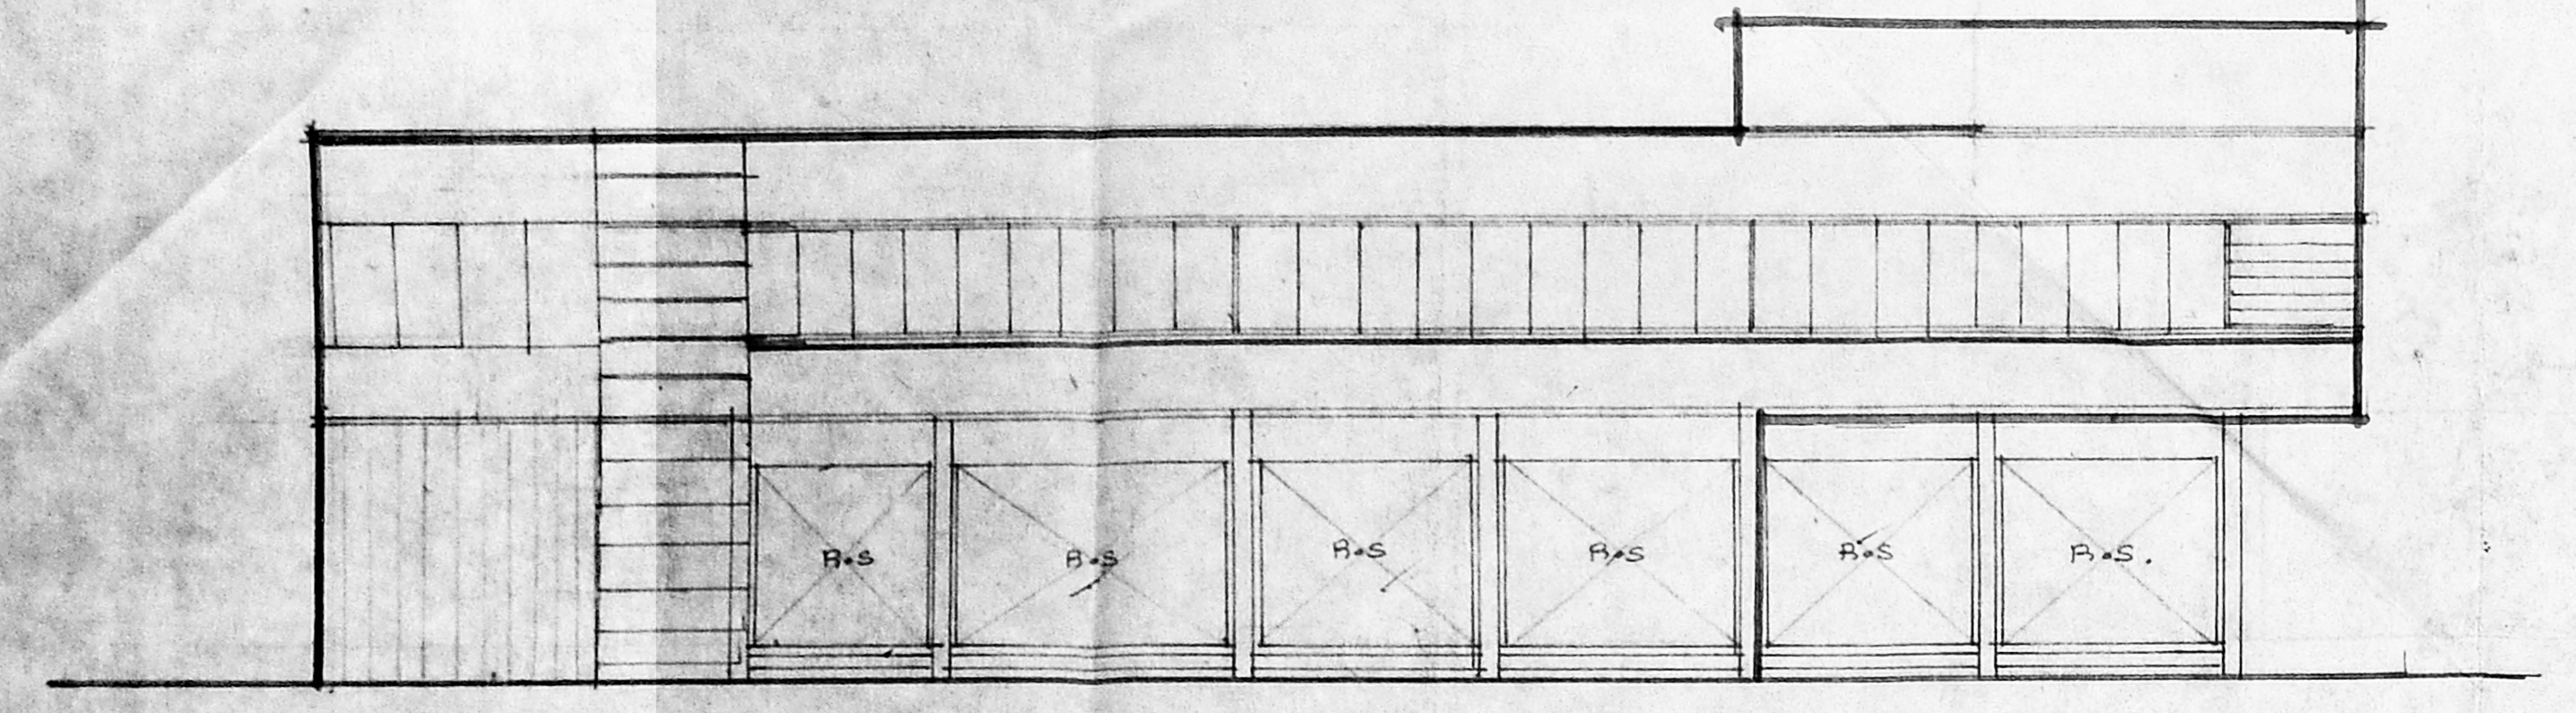

Secretary
S.K.P.D. & CHARITIES,
OWNER.

SITE PLAN.
SCALE 1:16'0"

CHENDUR ARCHITECTURES
D. Sm. AYYEPPEK & D. ARCH. A. I. A.
REGD ARCHITECT & VALUER
3, SMITH LANE
MADRAS. 600 002.