




ELEVATION.....

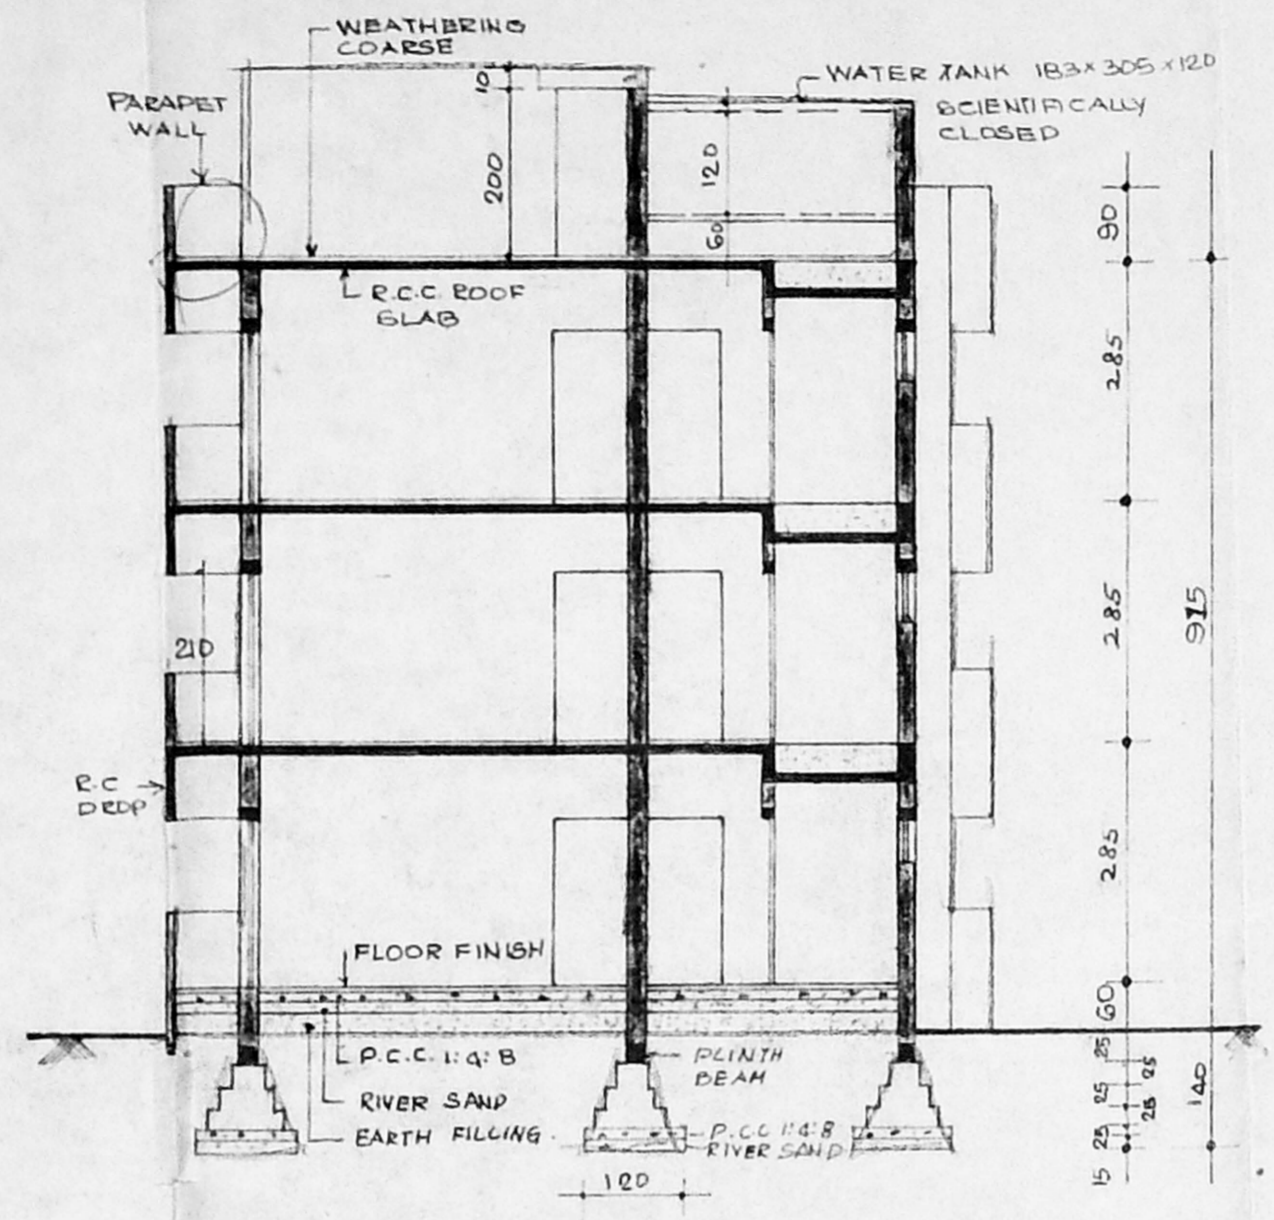


SECTION XX.....

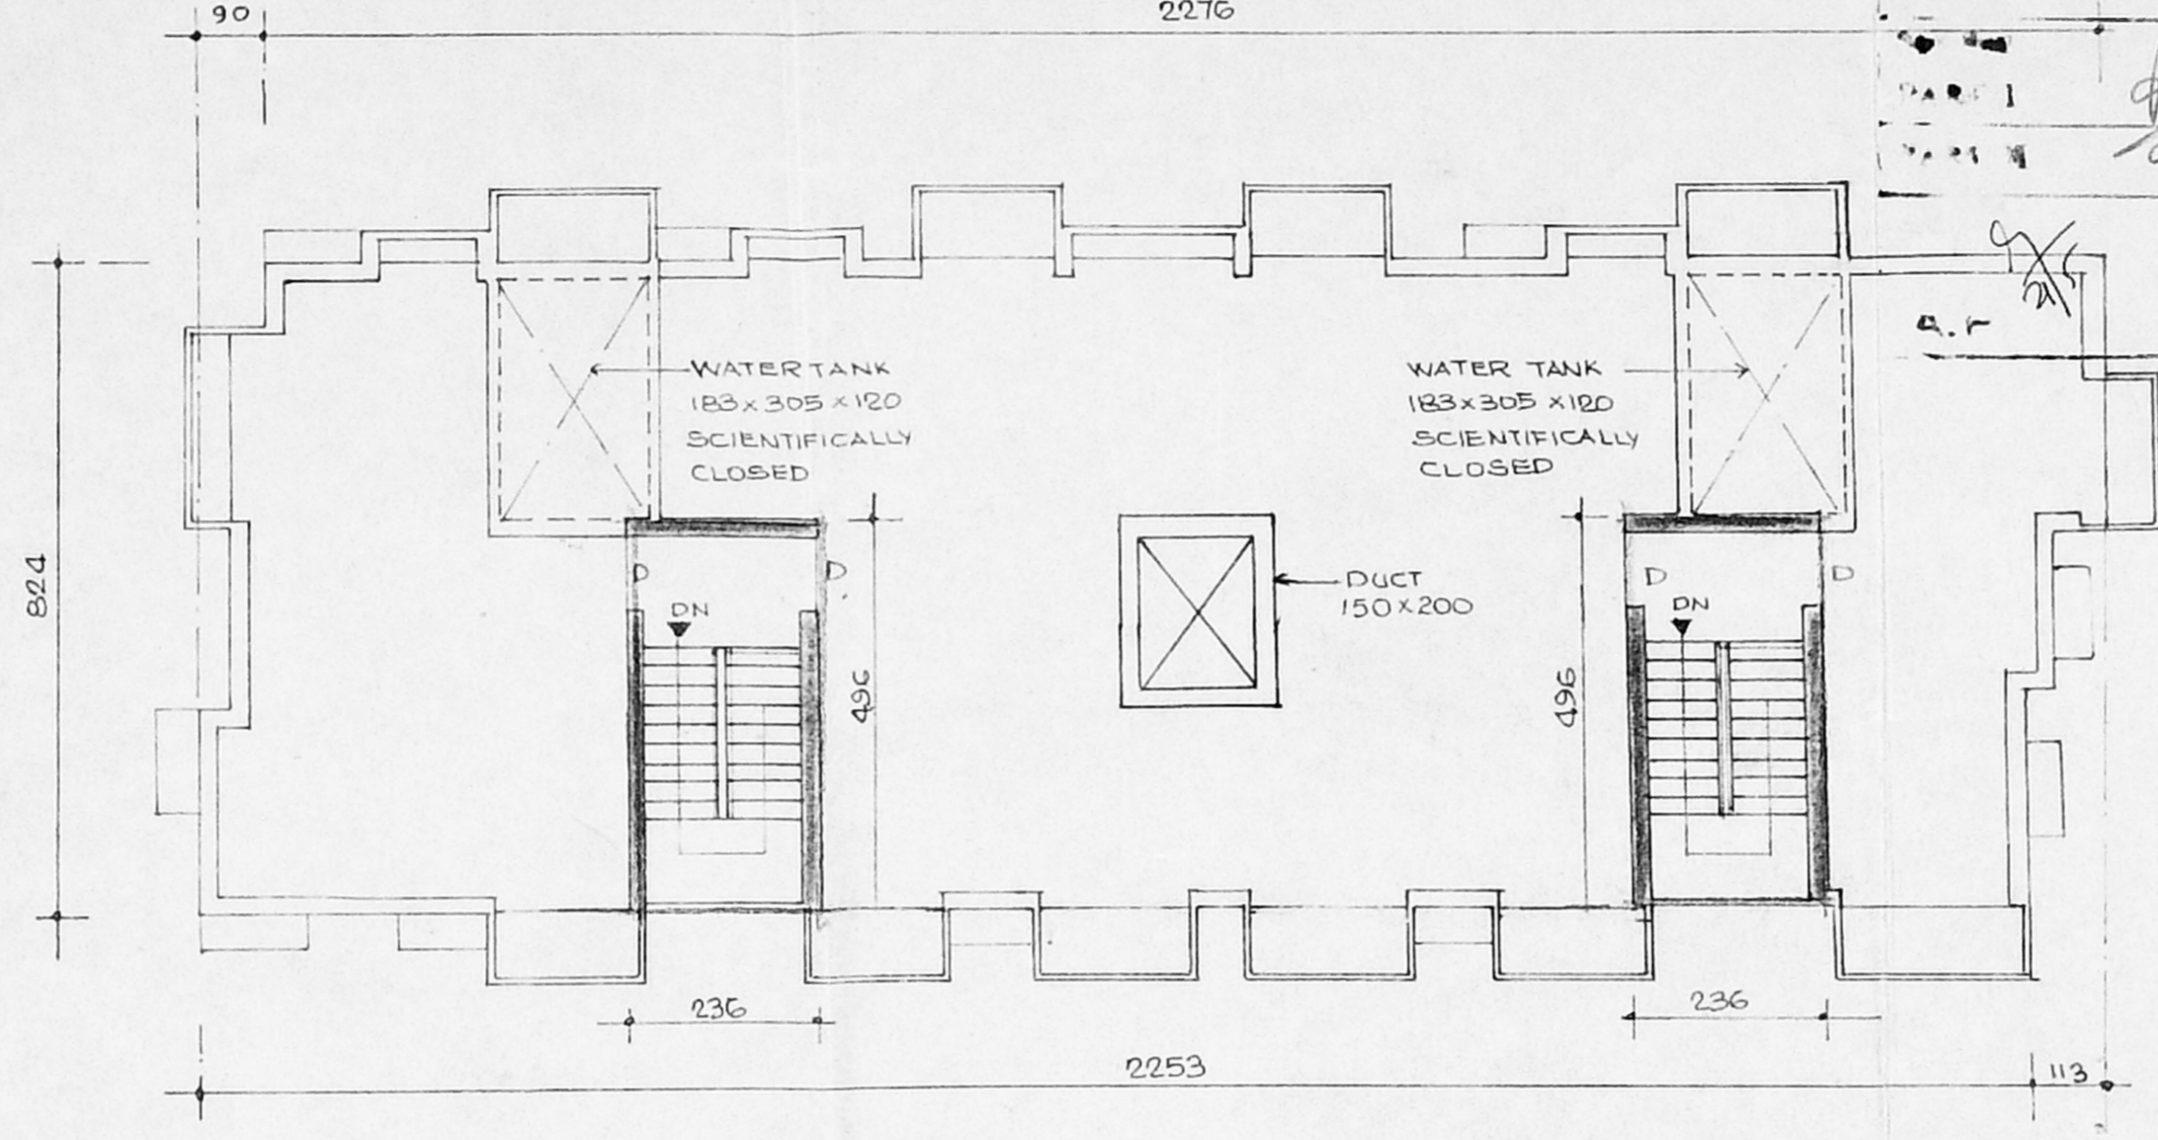

TERRACE FLOOR PLAN.....

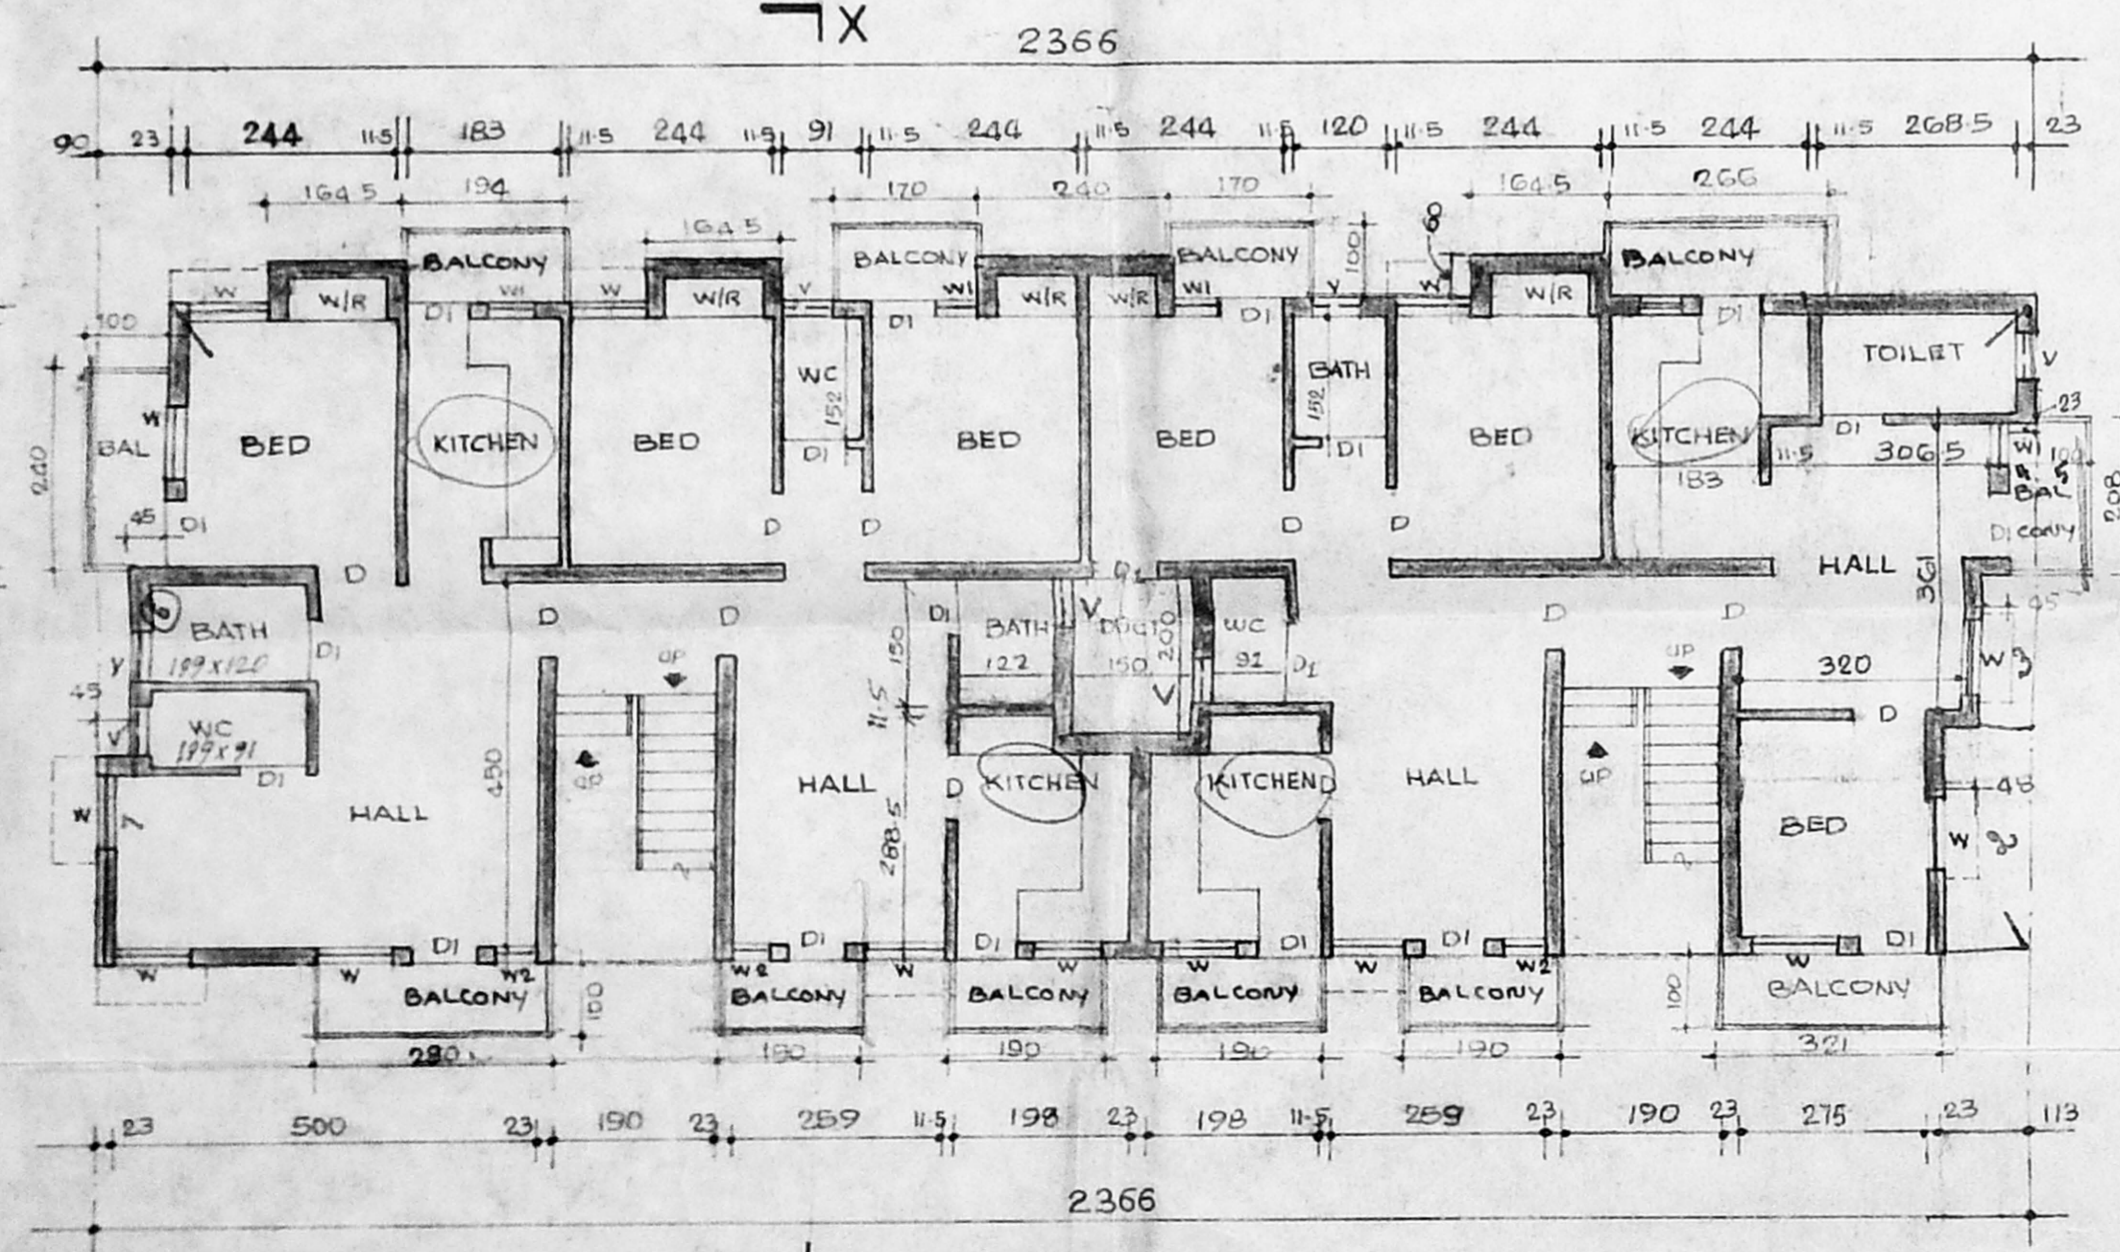


GROUND FLOOR PLAN.....

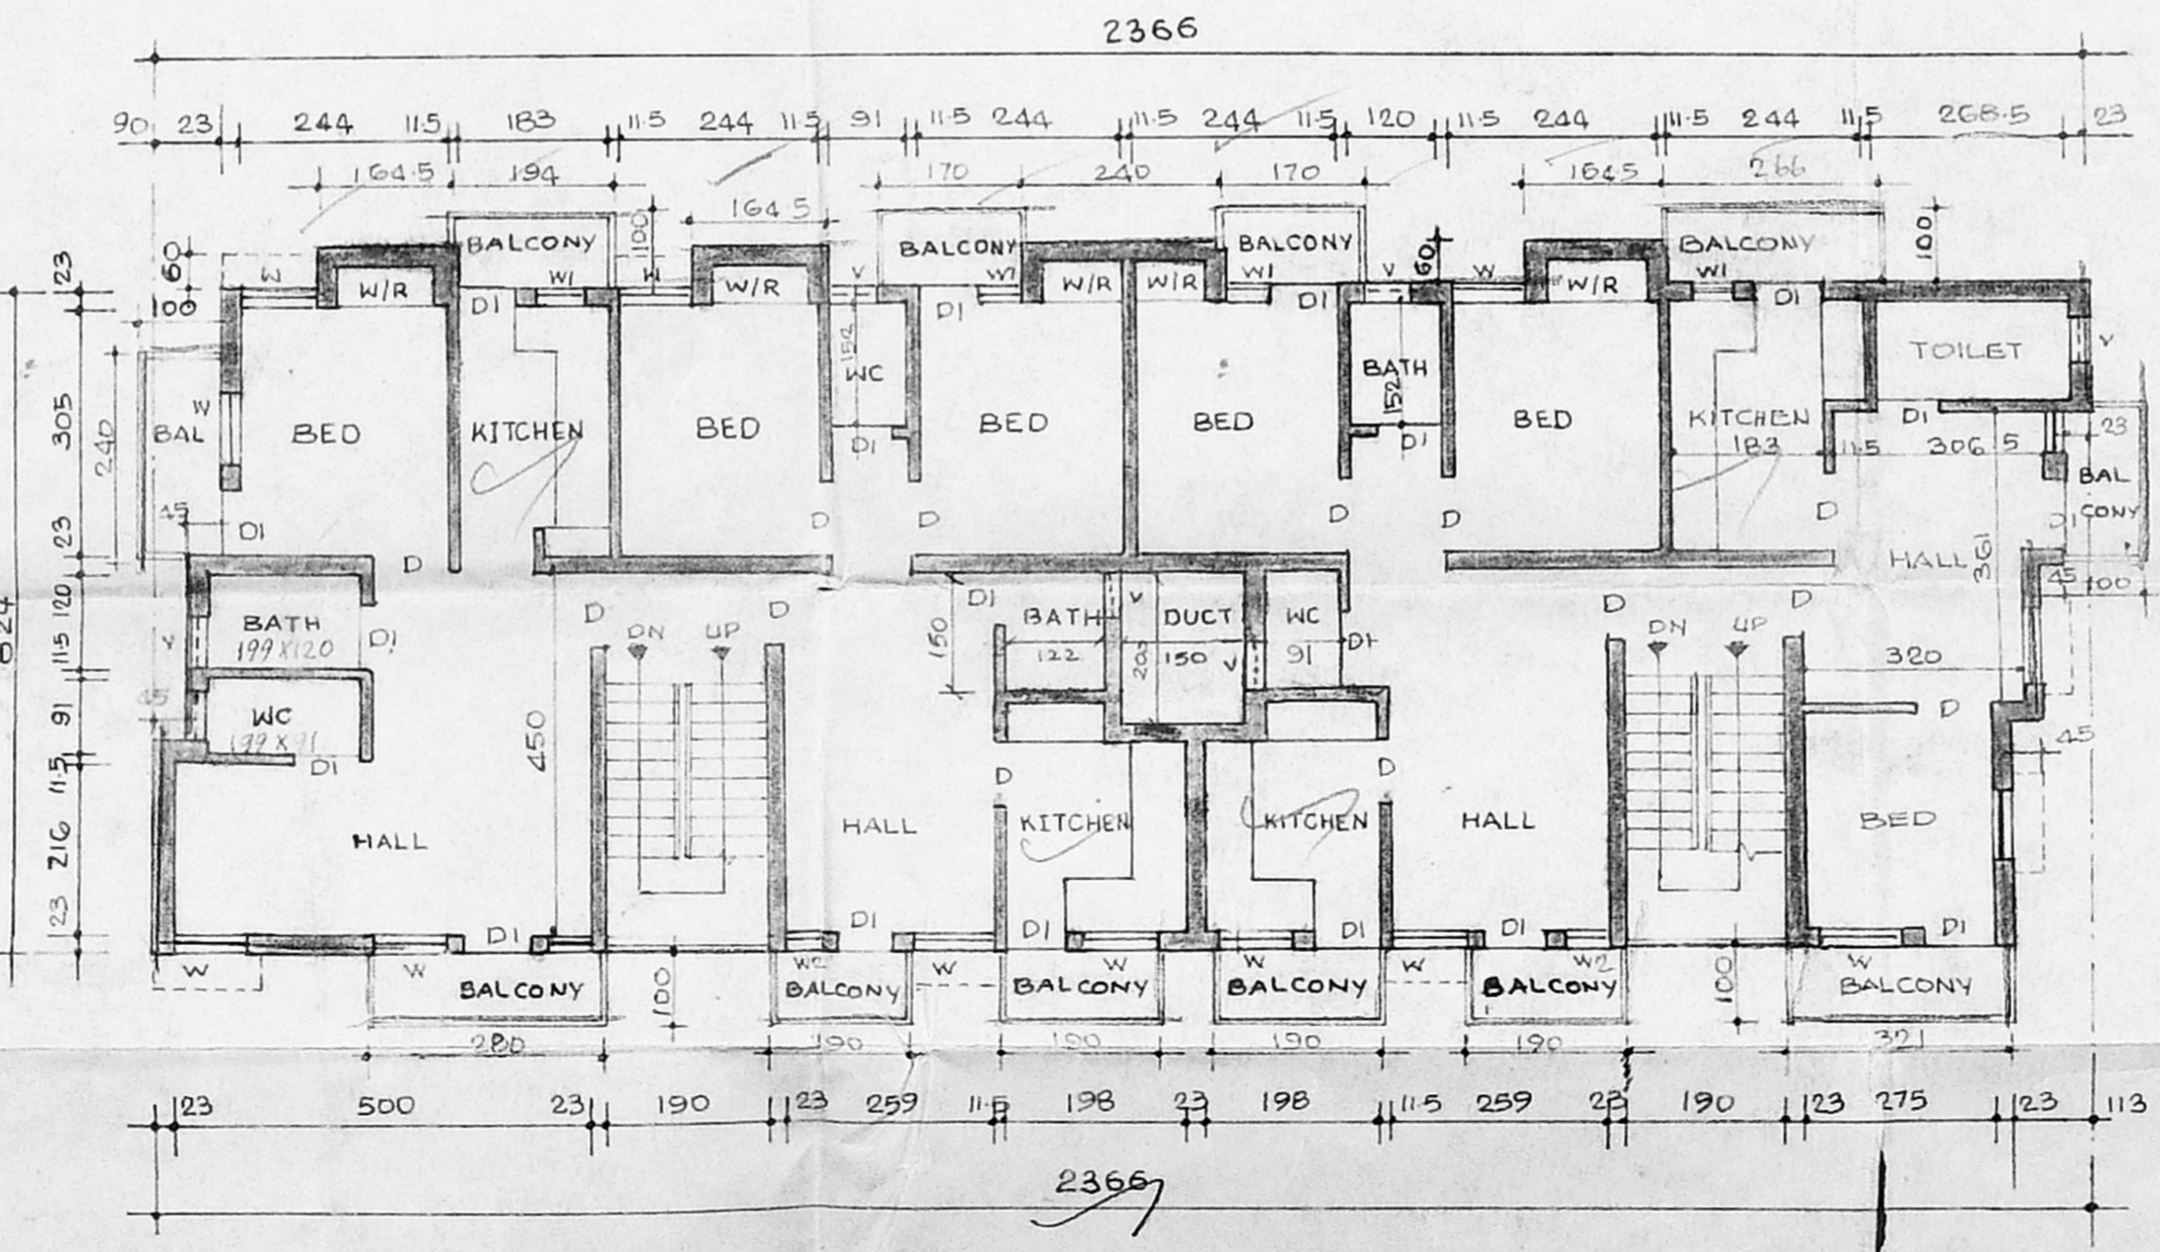


TYPICAL FLOOR PLAN.....
(FIRST & SECOND)

B/PP NO. B2/917/96

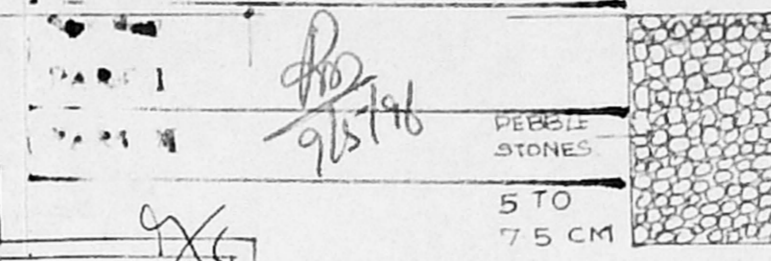


APPROVED
SUBJECT TO THE CONDITIONS IN THIS OFFICE LETTER
No. B2/917/96 Date 7.9.96

FOR MEMBER SECRETARY
MADRAS METROPOLITAN
DEVELOPMENT AUTHORITY
MADRAS-600044

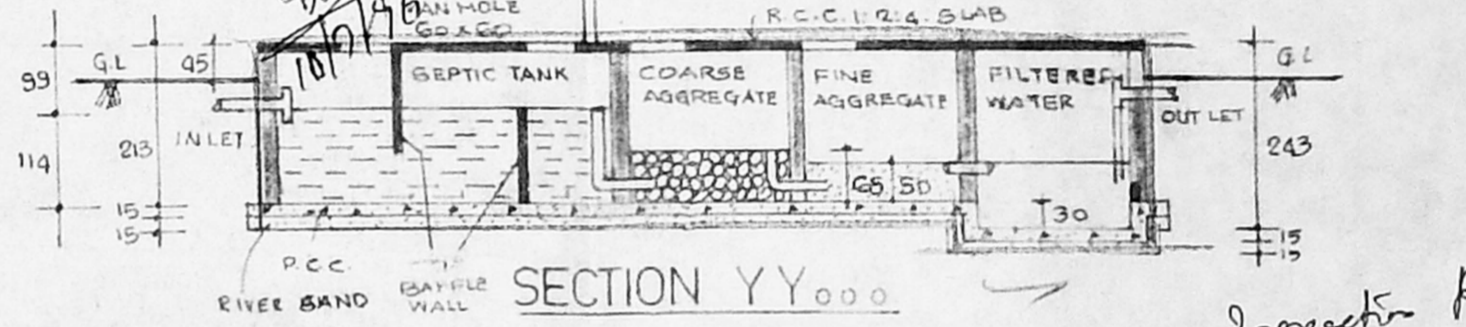

SECTION YY.....

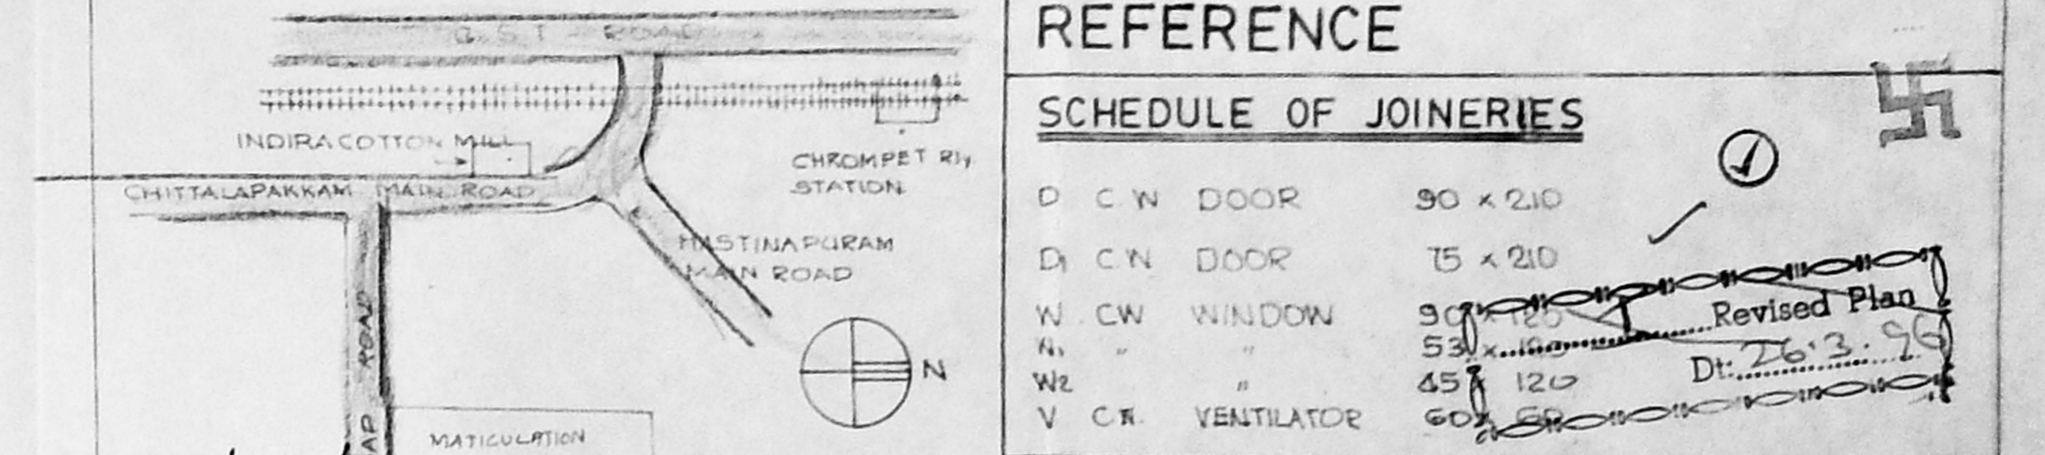

KEY PLAN
(NOT TO SCALE)

REFERENCE	
SCHEDULE OF JOINERIES	
D.C.W. DOOR	90 x 210
D.C.N. DOOR	75 x 210
W.C.W. WINDOW	90 x 120
W.C.N. WINDOW	53 x 120
V.C.R. VENTILATOR	60 x 120

AREA DETAIL	
GROUND FLOOR AREA	213,465 sq.m.
FIRST FLOOR AREA	213,465 sq.m.
SECOND FLOOR AREA	213,465 sq.m.
TERRACE FLOOR AREA	23,411 sq.m.
TOTAL AREA	663,806 sq.m.

ALL DIMENSIONS ARE IN METERS

SPECIFICATIONS	
RCC IS 10 IN FOUNDATION & BASEMENT	
RCC SLABS WITH 1% SUNSHADE ARE IN 1:1.5:10 MIX	
BRICKWORK IN 1:1:6 MORTAR	
PLASTERING IN 1:4 FOR WALLS & IN 1:3 FOR CEILING	
FLOOR FINISH BY MOSAIC TILES	
WEATHERING COURSE IN BRICK JELLY LIME CONCRETE IN CM 1:3 WITH PRESSED WEATHERING TILES ON TOP	
JOINERIES WITH C.W. AS PER M.O.S.S	

COLOUR INDEX	
PROPOSED	[Color swatch]
ROAD	[Color swatch]
BOUNDARY	[Color swatch]

OWNER B. Prakash

POWER HOLDER (B. PRAKASHCHAND)

PROPOSED RESIDENTIAL BUILDING AT PLOT No. 31/3, DOOR No. 1, PATEL ROAD, MA-PO-SE NAGAR, CHROMPET, MADRAS-600044.

DRAWING FOR APPROVAL	SCALE 1:100
	DATE 11.12.95

SECTION	DRAWN	CHECKED	JOB No.	DRG. No.
A	RAMESH	SEETA.R	0136	01
S	-	-	-	REV

ARCHITECTS
R.R. RAJU and ASSOCIATES
No 10, FIRST FLOOR (up stairs of BATA), 829, ANNA SALAI, MADRAS-600 002.

SEPTIC TANK & UPFLOW FILTER SITE PLAN.....
(SCALE 1:200)