



PLAN SHOWING THE PROPOSED CONSTRUCTION OF SHOPS AND RESIDENTIAL BUILDING IN D.N: 11 DEVARAJA MUDALI STREET, V.O.C. NAGAR, R.S. N: 10483 BLOCK N: 84, MADRAS FORT-TONDIARPET TALUK

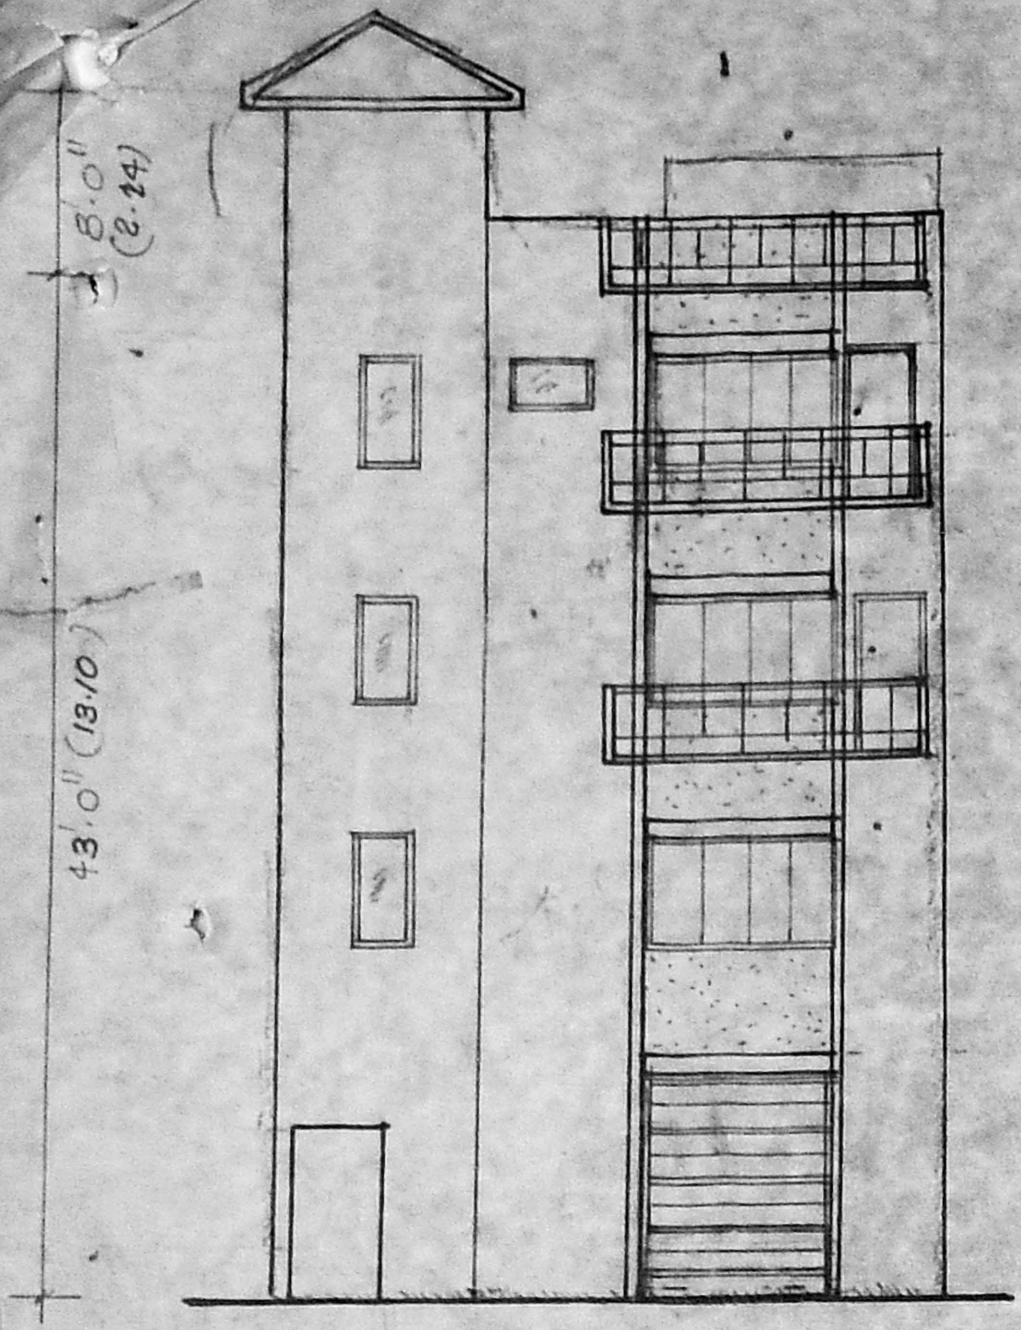


FRONT ELEVATION


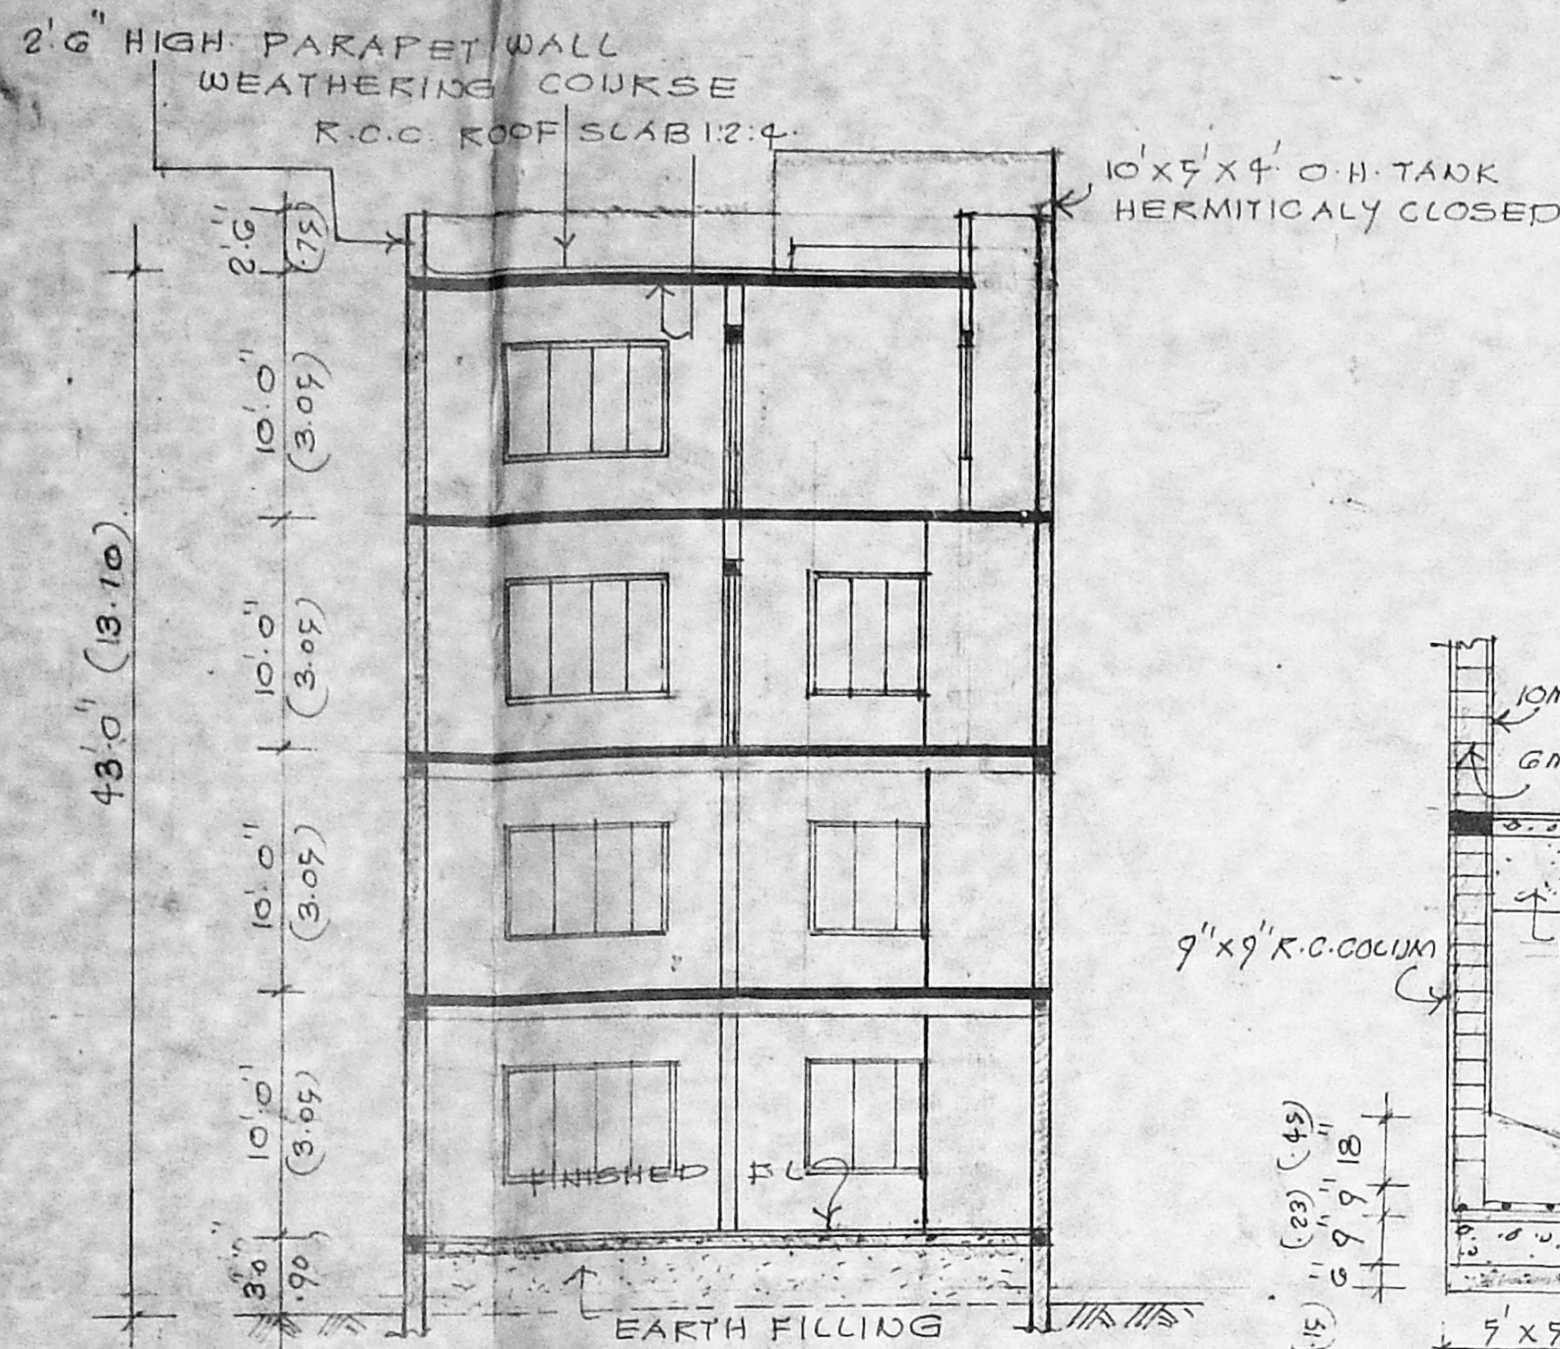


SECTION ON "AA"

RAIN WATER CONSERVATION HARVEST.

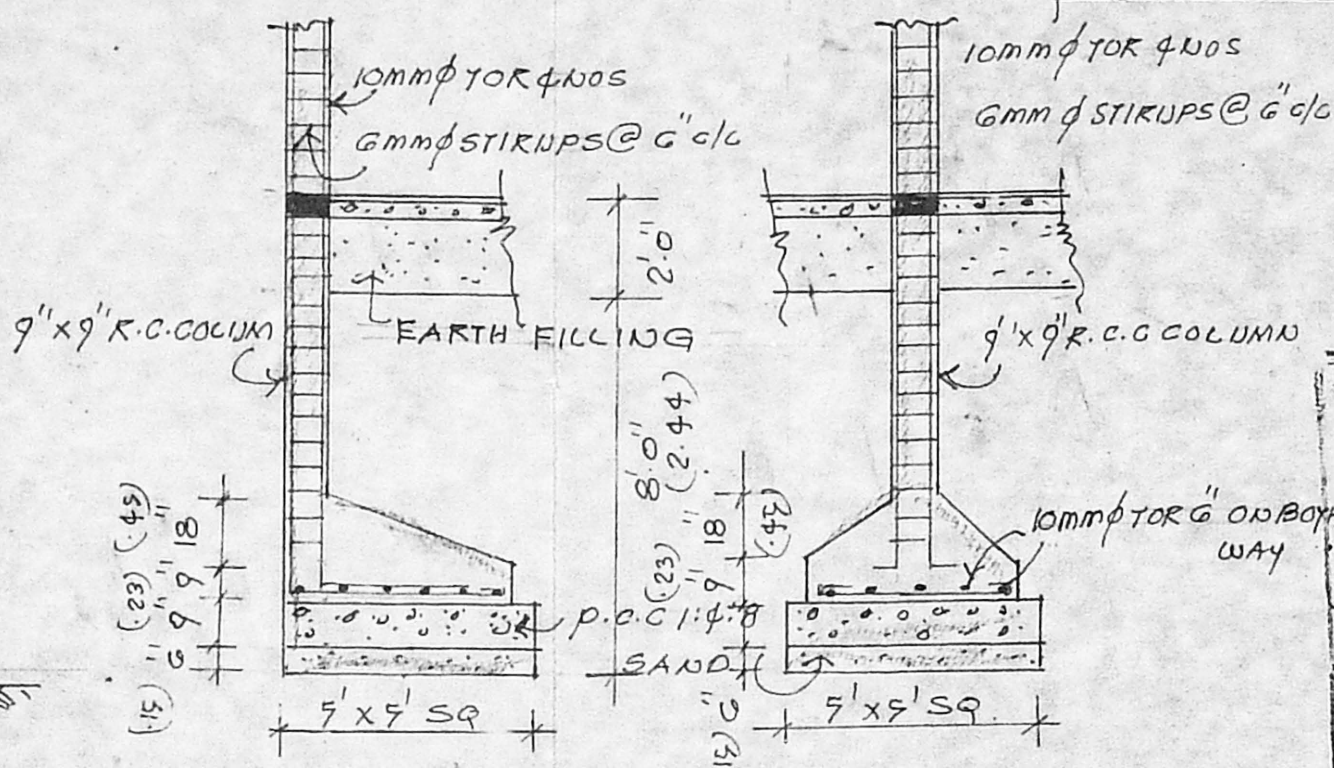

DETAIL OF FOUNDATION SCALE: 1" = 4'-0" (1:50)

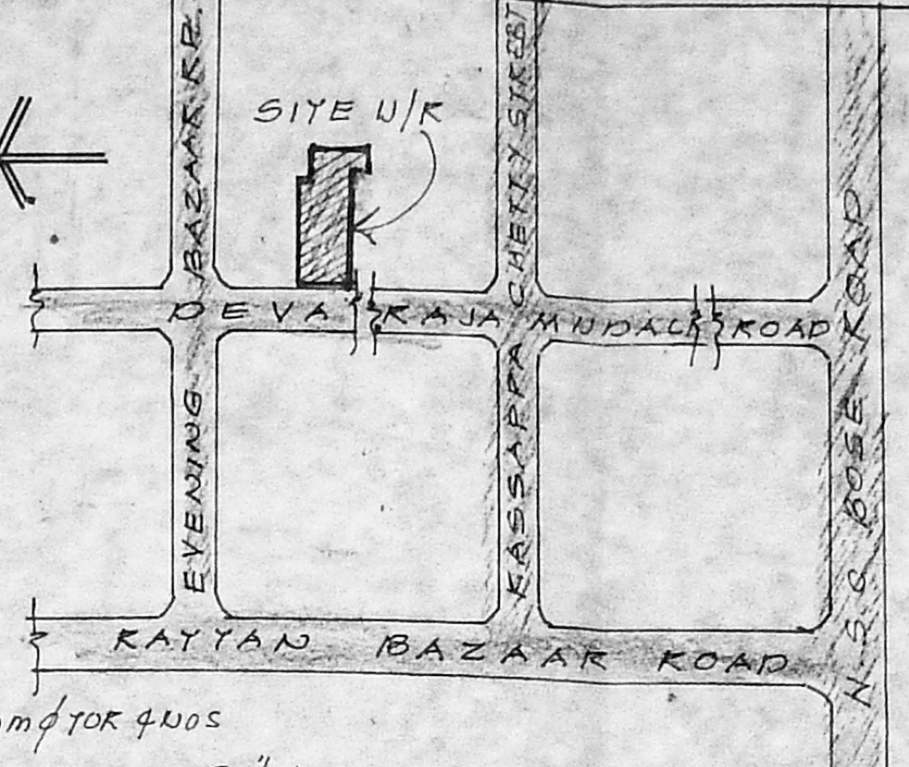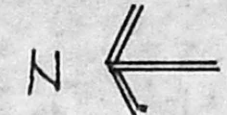

KEY PLAN (NOT TO SCALE)


MDA(B)S.B.C. NO. 1
 File No: 81/1002-2/96
 Scrutiny: Pe
 Part I
 Part I
 A.P. J. S. Durairam

SCHEDULE OF JOINERY:

- K3 6'-0" x 8'-0" 1.80x2.40 ROLLING SHUTTER.
- D 3'-3" x 7'-0" 1.00x2.10 DOOR
- D1 3'-0" x 7'-0" 0.90x2.10 DOOR
- D2 2'-6" x 7'-0" 0.75x2.10 DOOR
- W 6'-0" x 4'-6" 1.80x1.35 WINDOW
- W1 4'-0" x 4'-6" 1.20x1.35 WINDOW
- V 2'-0" x 4'-6" 0.60x1.35 GLAZED VENTILATOR
- V1 3'-0" x 2'-0" 0.90x0.60 VENTILATOR


REFERENCE:

PROPOSALS:
 SITE BOUNDARY:
 EXG. ROADS:
 PLOT AREA: 2009 SQ.FT 186.68m²
 BUILTUP AREA:
 G.F: 904 SQ.84m² FF: 943 SQ.FT. 87.60m²
 SF: 943 SQ.FT. 87.60m² T.F: 961 SQ.FT 89.27m²
 COVERAGE: 48% F.S.I: 1.86

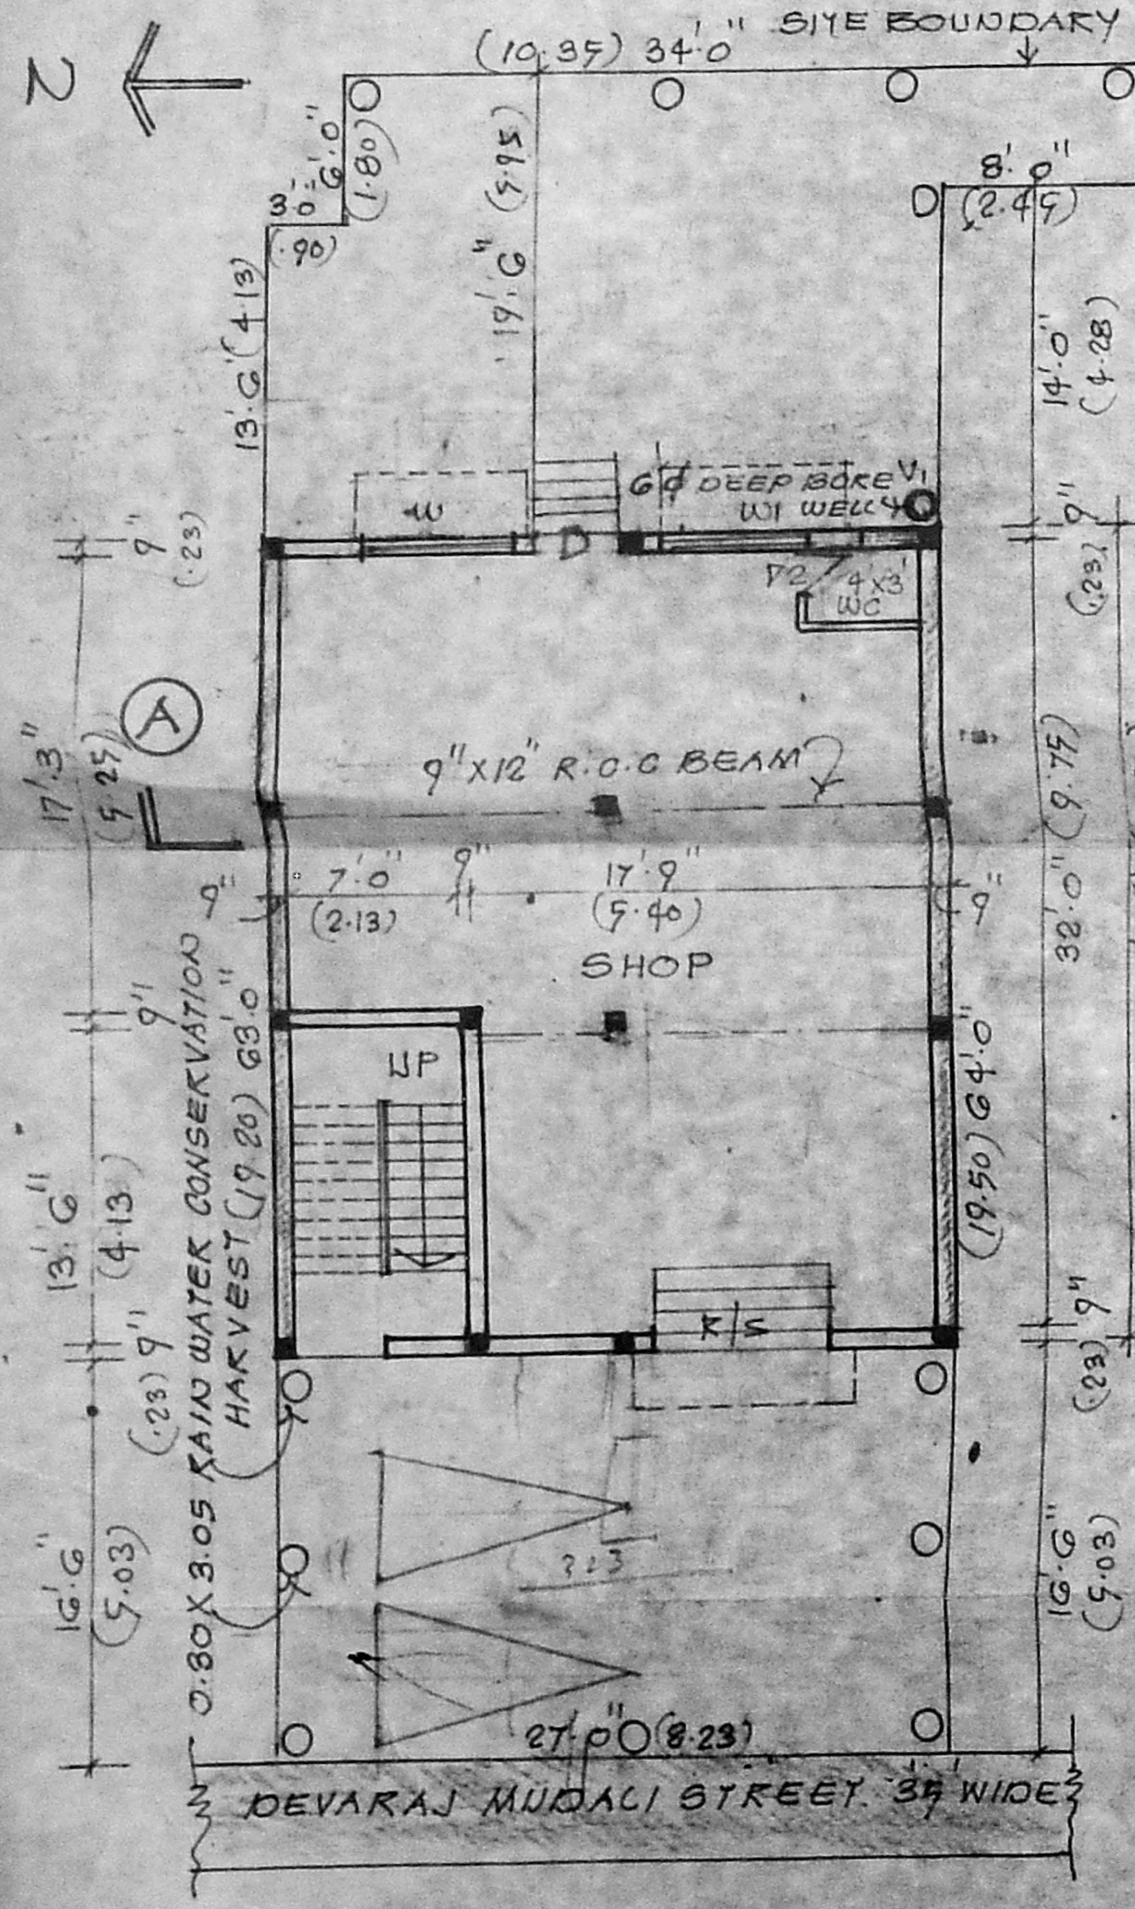


SITE PLAN / GROUND FLOOR


SCALE: 1" = 8'-0" (1:100)

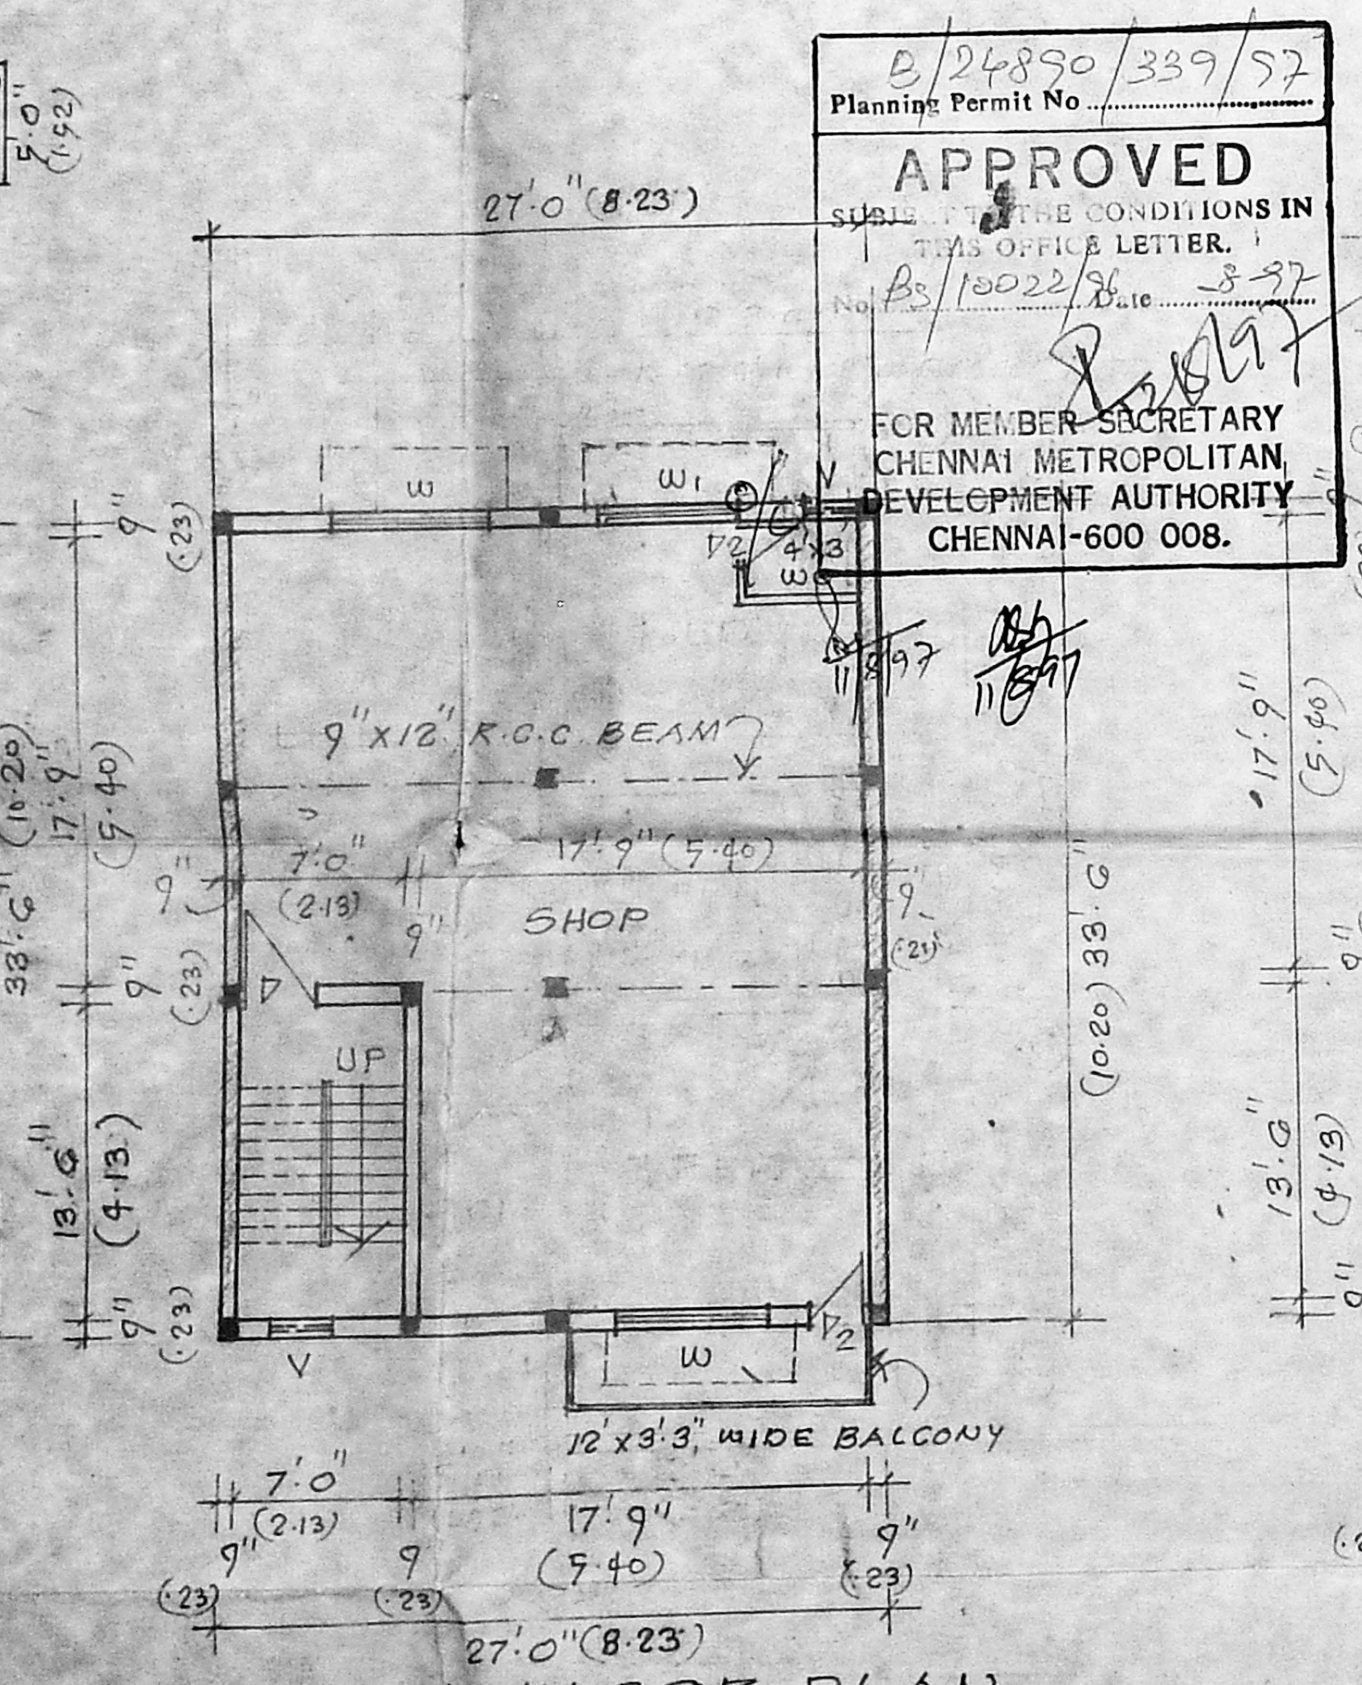

TYPICAL FLOOR PLAN (FIRST & SECOND FLOOR PLAN)

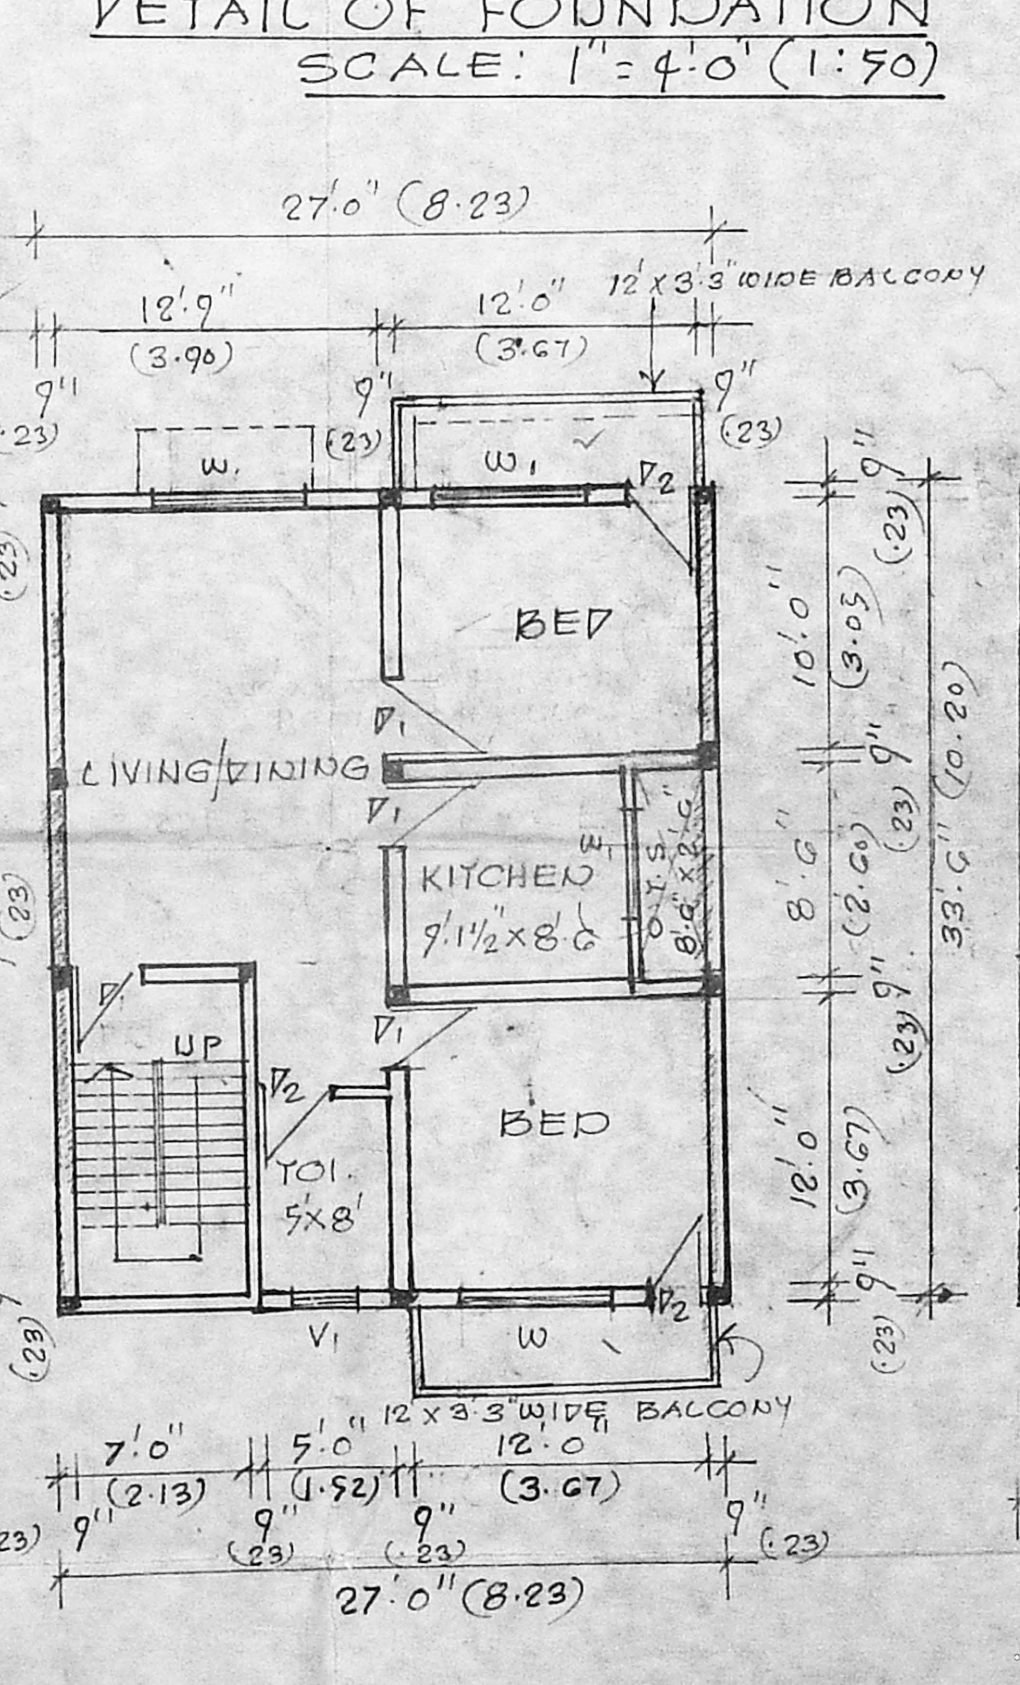

THIRD FLOOR PLAN

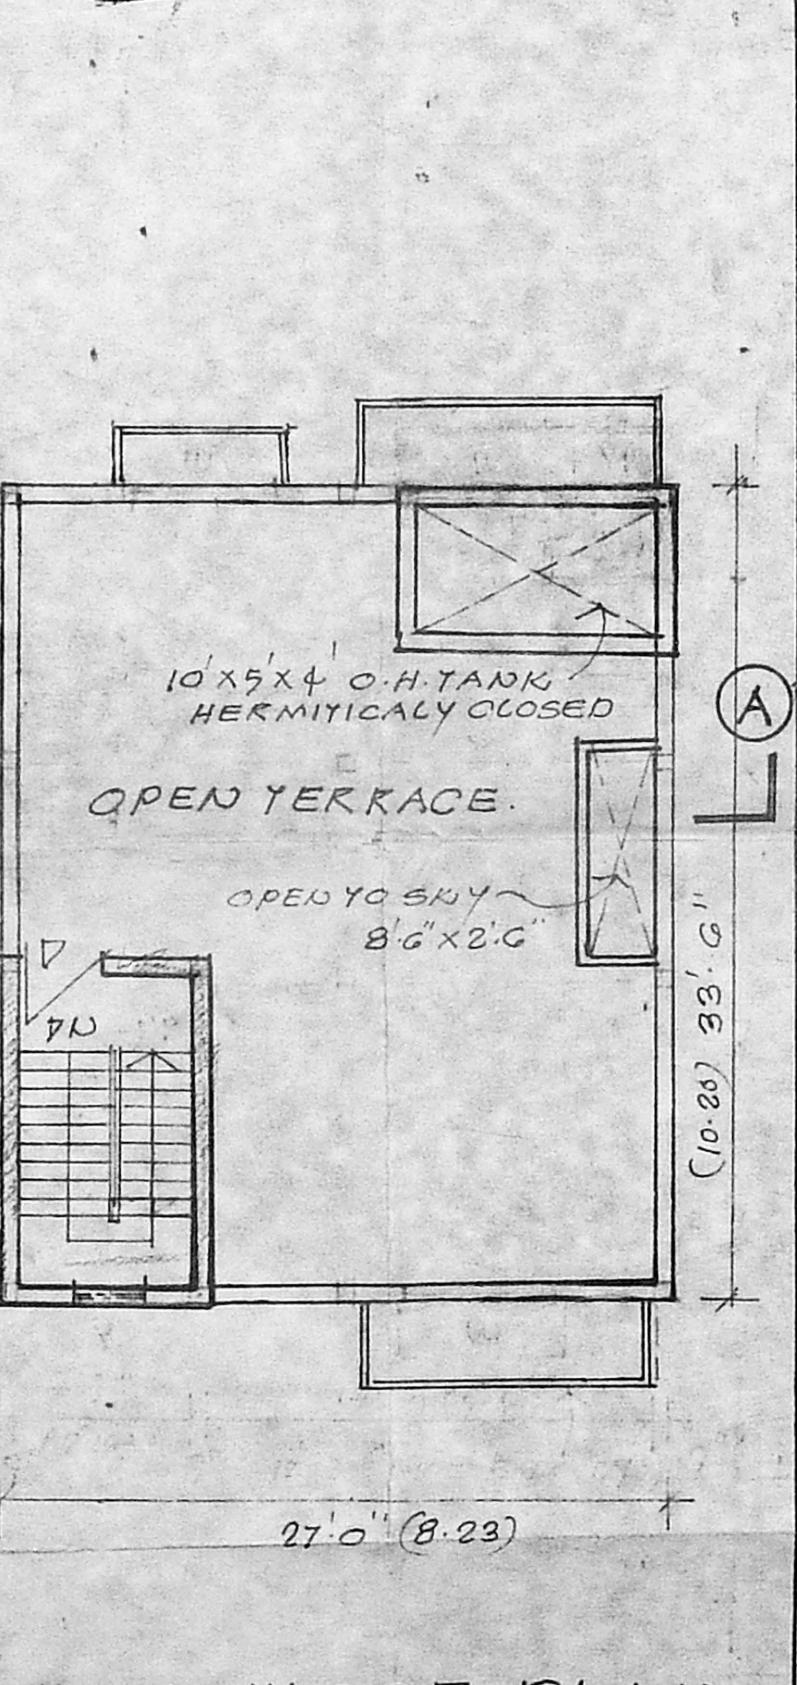

TERRACE FLOOR PLAN

B/24890/339/57
 Planning Permit No.
APPROVED
 SUBJECT TO THE CONDITIONS IN THIS OFFICE LETTER.
 No. PS/10022/36.10-3-97
 FOR MEMBER SECRETARY
 CHENNAI METROPOLITAN
 DEVELOPMENT AUTHORITY
 CHENNAI-600 008.

OWNER

J. S. Durairam
 S. DURAIRAM
 365
 Licensed Surveyor

LICENSED SURVEYOR