




FRONT ELEVATION

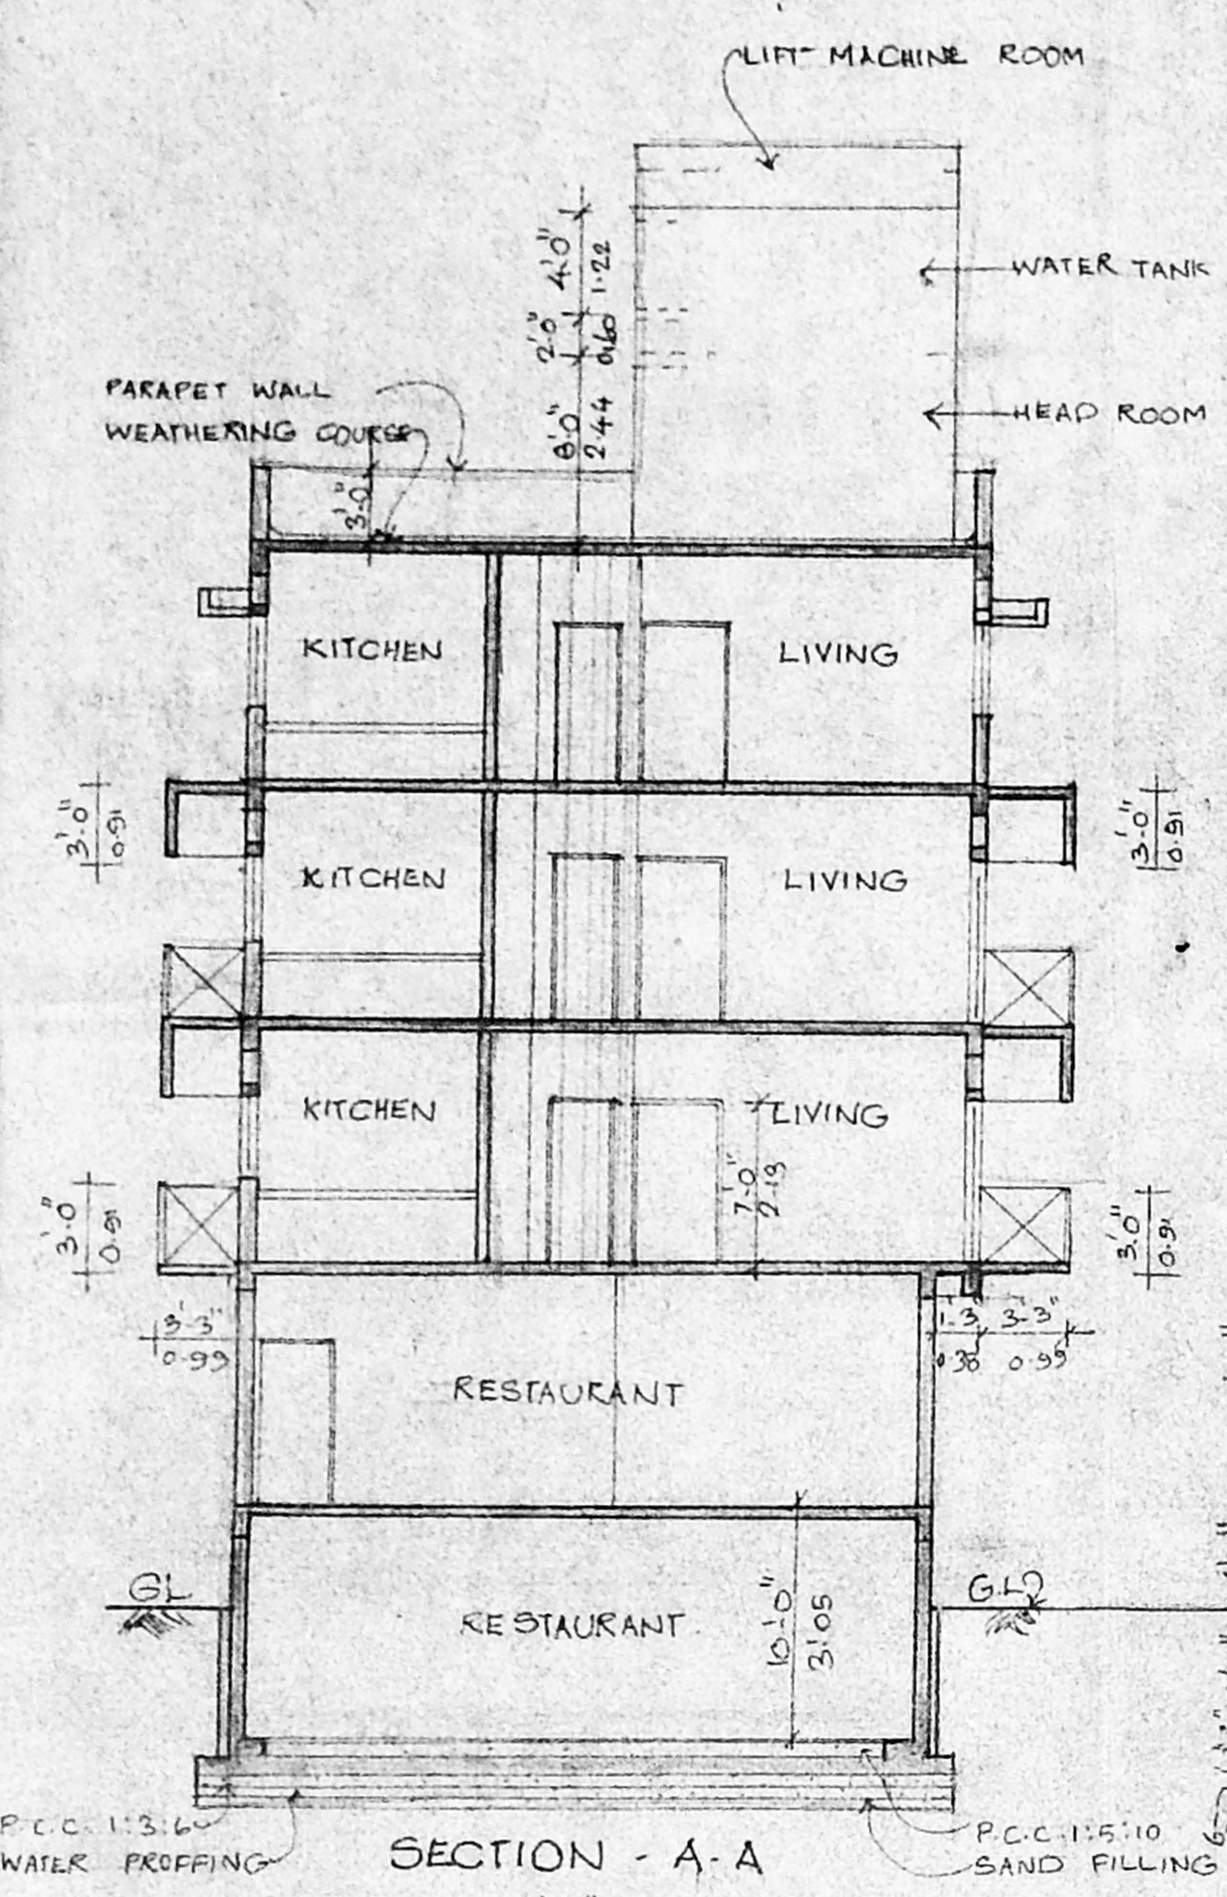


SECTION - A-A

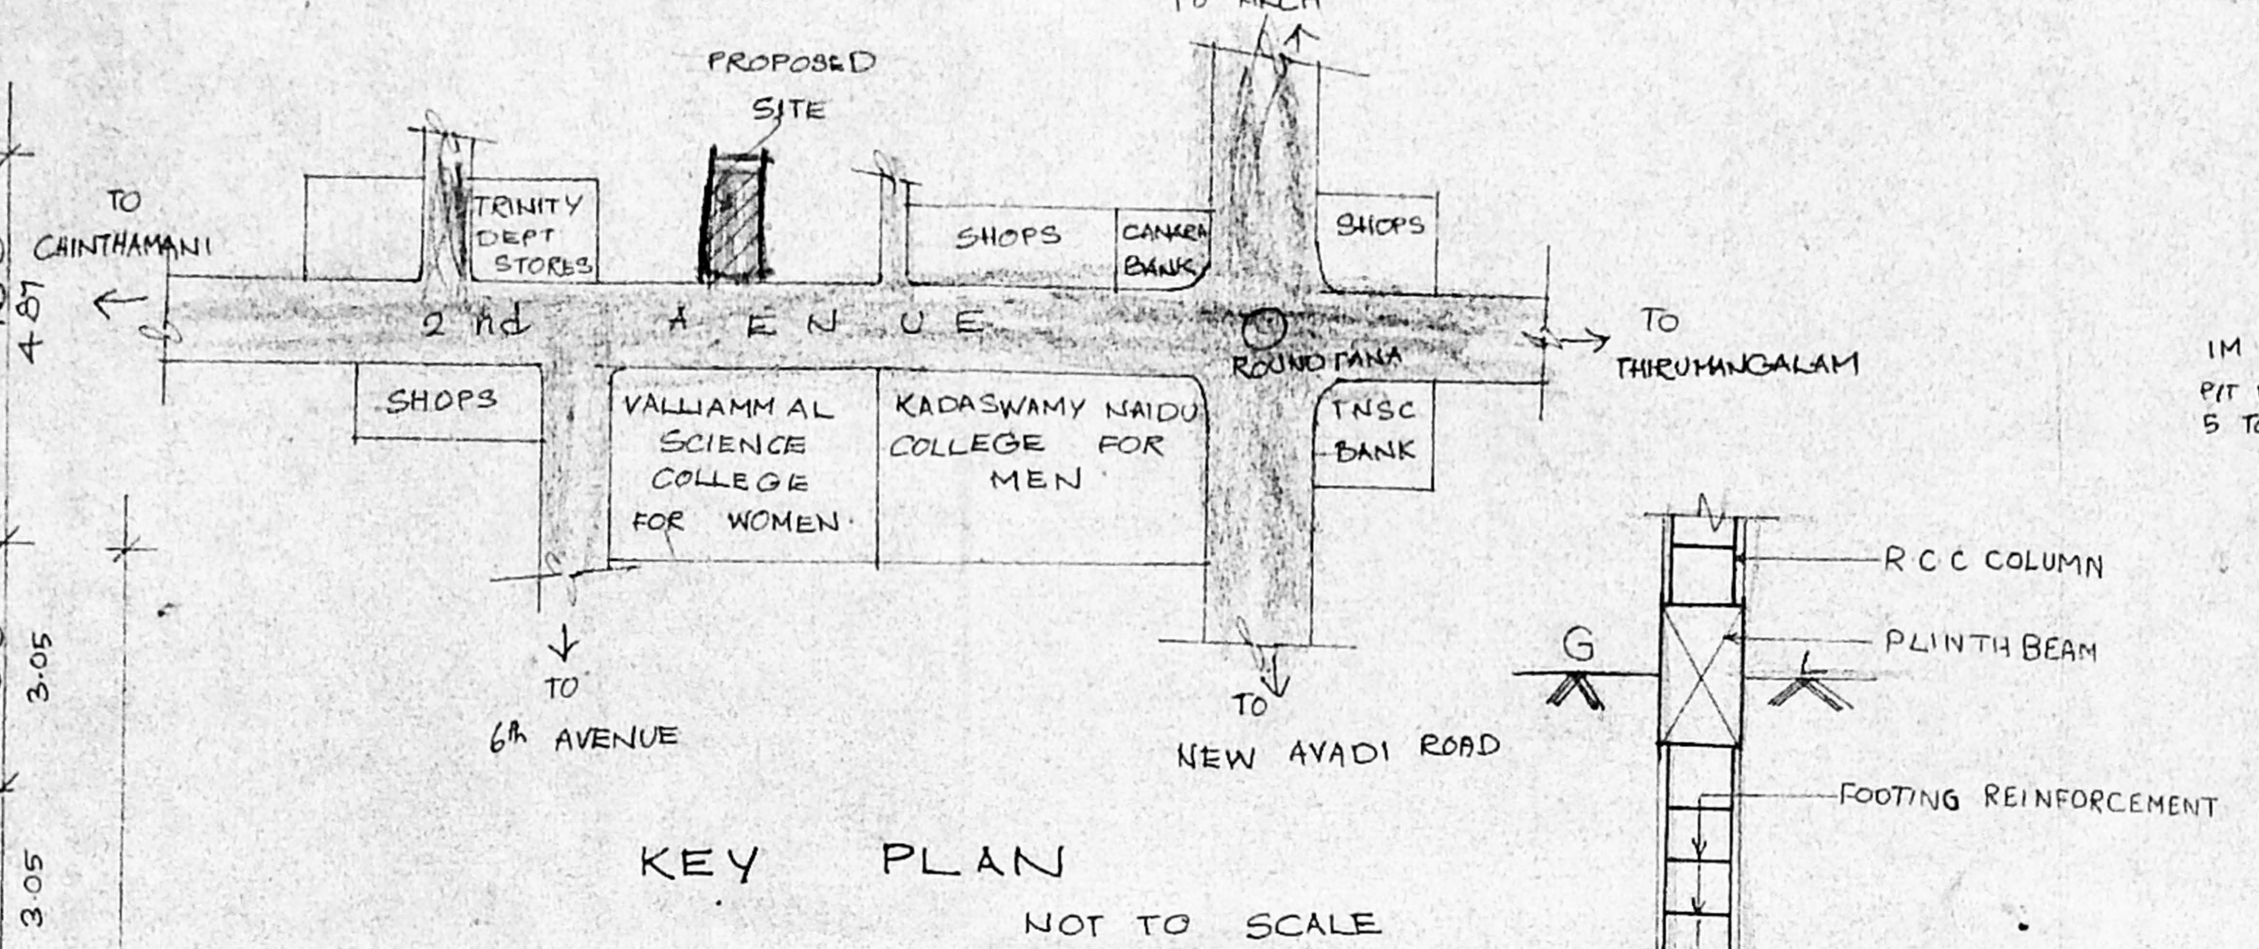

KEY PLAN NOT TO SCALE

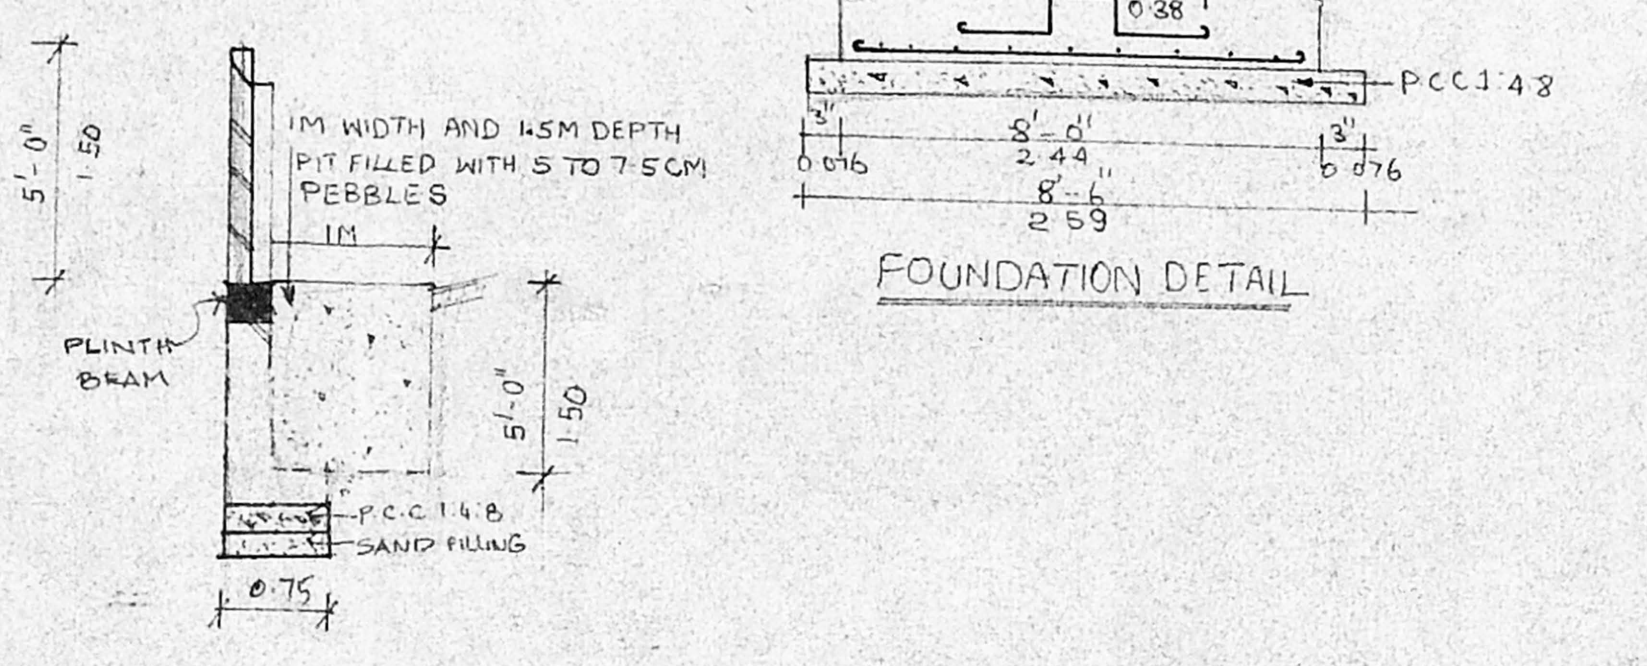

FOUNDATION DETAIL

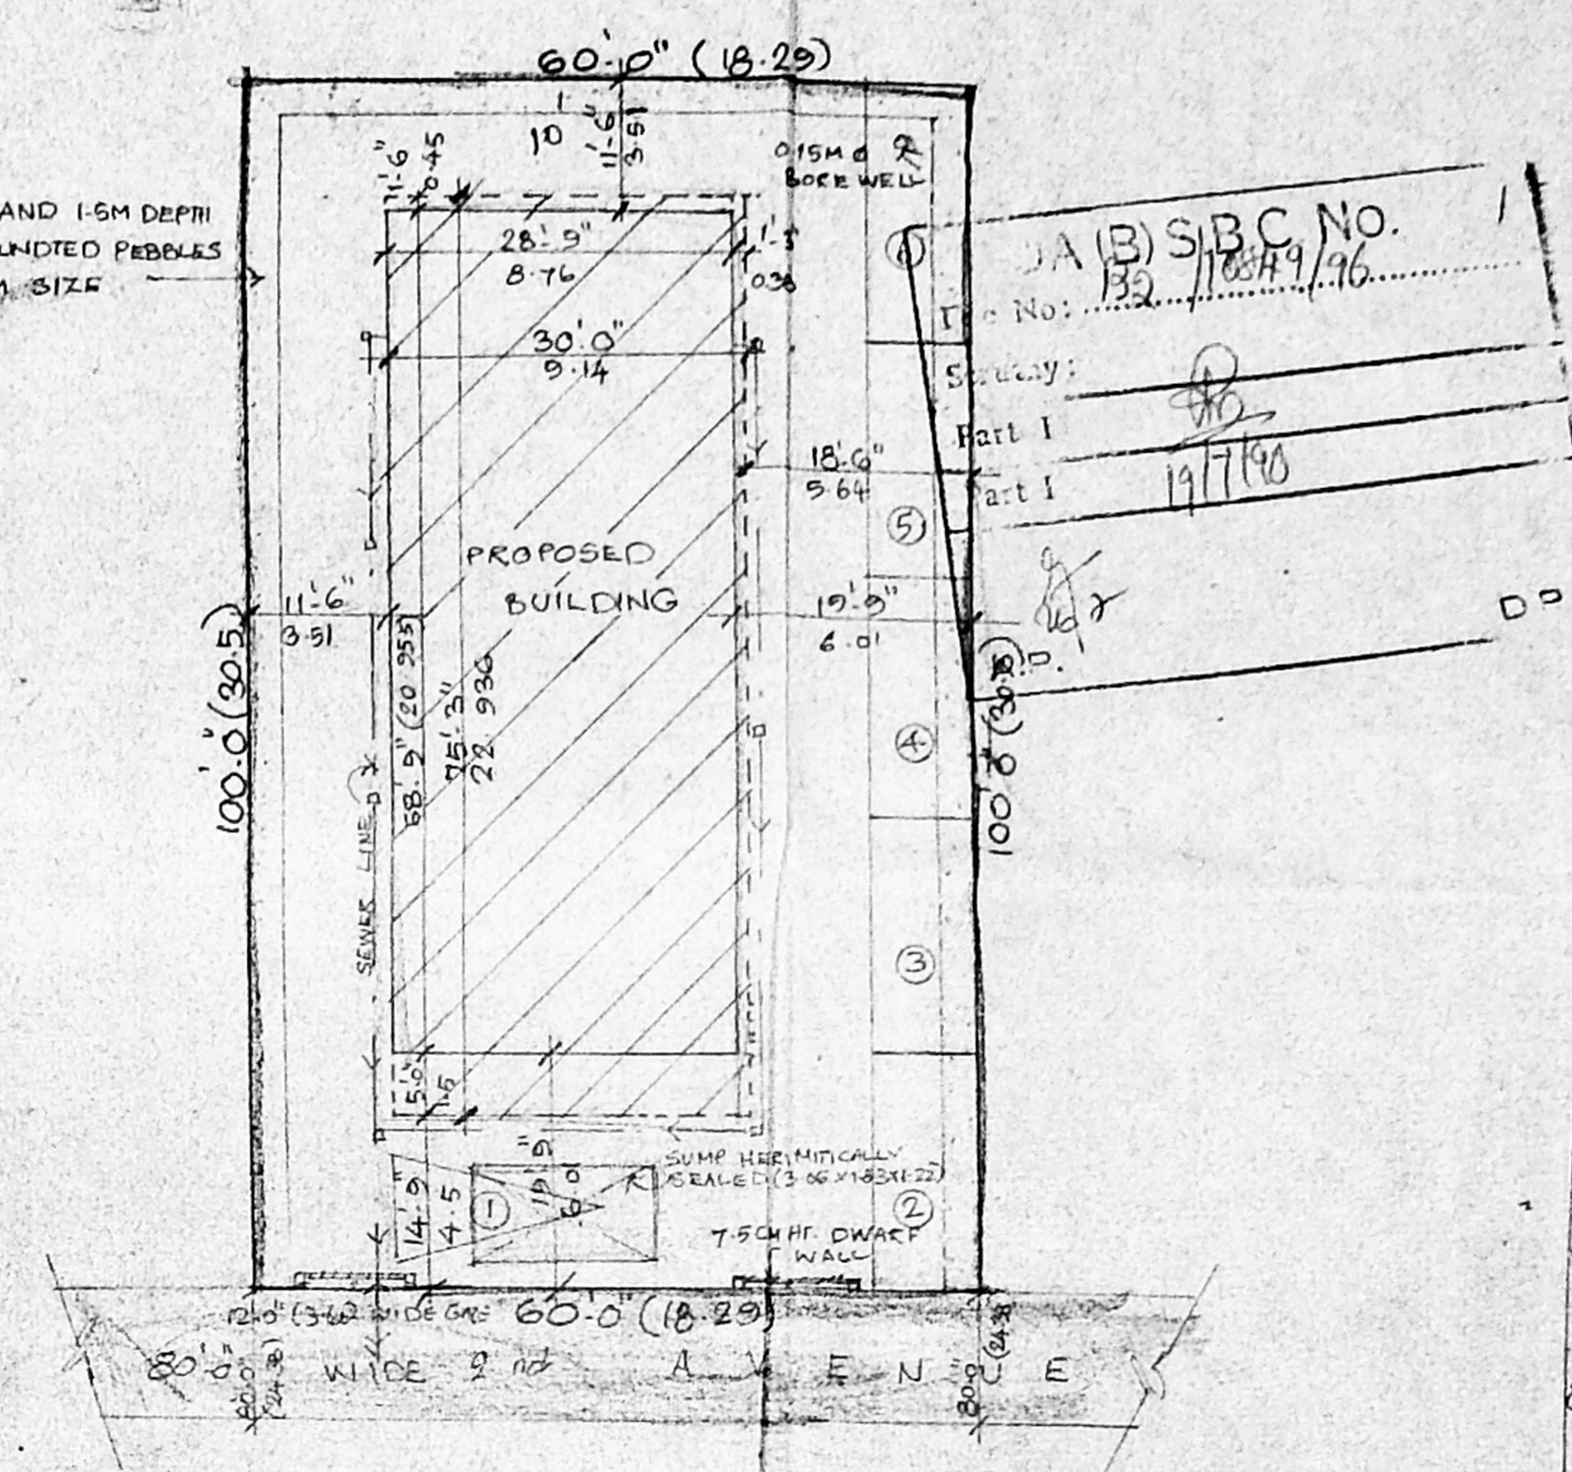

SITE PLAN (SCALE - 1:200)

SCHEDULE OF JOINERY			
TYPE	DESCRIPTION	BRITISH	METRIC
D	DOOR	3'3" x 7'8"	0.99 x 2.13
D1	"	3'0" x 7'8"	0.91 x 2.13
D2	"	2'6" x 7'8"	0.76 x 2.13
W	WINDOW	8'0" x 4'6"	2.44 x 1.37
W1	"	5'0" x 4'6"	1.52 x 1.37
W2	"	3'0" x 4'6"	0.91 x 1.37
EW	FRENCH WINDOW	8'0" x 7'0"	2.44 x 2.13
D/W	DOOR CUM WINDOW	7'0" x 7'0"	2.13 x 2.13
D/W1	"	6'0" x 7'0"	1.82 x 2.13
V1	VENTILATOR	8'0" x 2'0"	2.44 x 0.60
V2	"	5'0" x 2'0"	0.91 x 0.60

- SPECIFICATIONS**
- RAFT & COLUMN FOUNDATION
  - FLOORING IN MOSAIC.
  - BRICK WORK IN CM. 1:5
  - PLASTER IN WALLS 1:5 AND CEILING ARE 1:3
  - ALL WOOD WORK IN BEST SEASONED
  - TWO COATS OF COLOUR WASH OVER ONE COAT OF WHITE WASH
  - TWO COATS OF CEMENT PAINT OVER ONE COAT OF PRIMER.
  - R.C.C 1:2:4 FOR SLAB, BEAMS & SUN SHADE ETC.
  - WEATHERING COURSE IN PROPER SLOPE.

AREA STATEMENT		
	SQ. FT.	SQ. M.
PLOT AREA	6000.00	557.621
BASEMENT FLOOR AREA	997.344	92.63
GROUND FLOOR AREA	1868.75	173.676
FIRST FLOOR AREA	2430.625	225.895
SECOND FLOOR AREA	2430.625	225.895
THIRD FLOOR AREA	1252.531	116.406
TOTAL AREA	8979.875	834.562
F.S. 1 = 1:497		
PLOT COVERAGE = 40.51%		

PROPOSED RESIDENTIAL CUM RESTAURANT AT PLOT NO: 93 (A-3) ANNA NAGAR, MADRAS 600102. T.S NO. 5, BLOCK NO: 13 PERIYAKUDAL VILLAGE.


COLOUR INDEX	
PROPOSED ROAD	
BOUNDARY	
SEWAGE LINE	
SCALE: 1" = 8'-0" (1:100)	JOB NO 507
DATE: 23.4.96	DRAWN: <i>Thangavel</i>

NORTH


OWNER'S SIGNATURE *R. Sathyanarayana*

ARCHITECT *R. Sathyanarayana*


R. SATHYANARAYANA, B. Arch.,  
COUNCIL OF ARCHITECTURE  
CA NO 86/5895, RA NO 97  
R-65 ANNA NAGAR,  
MADRAS-40

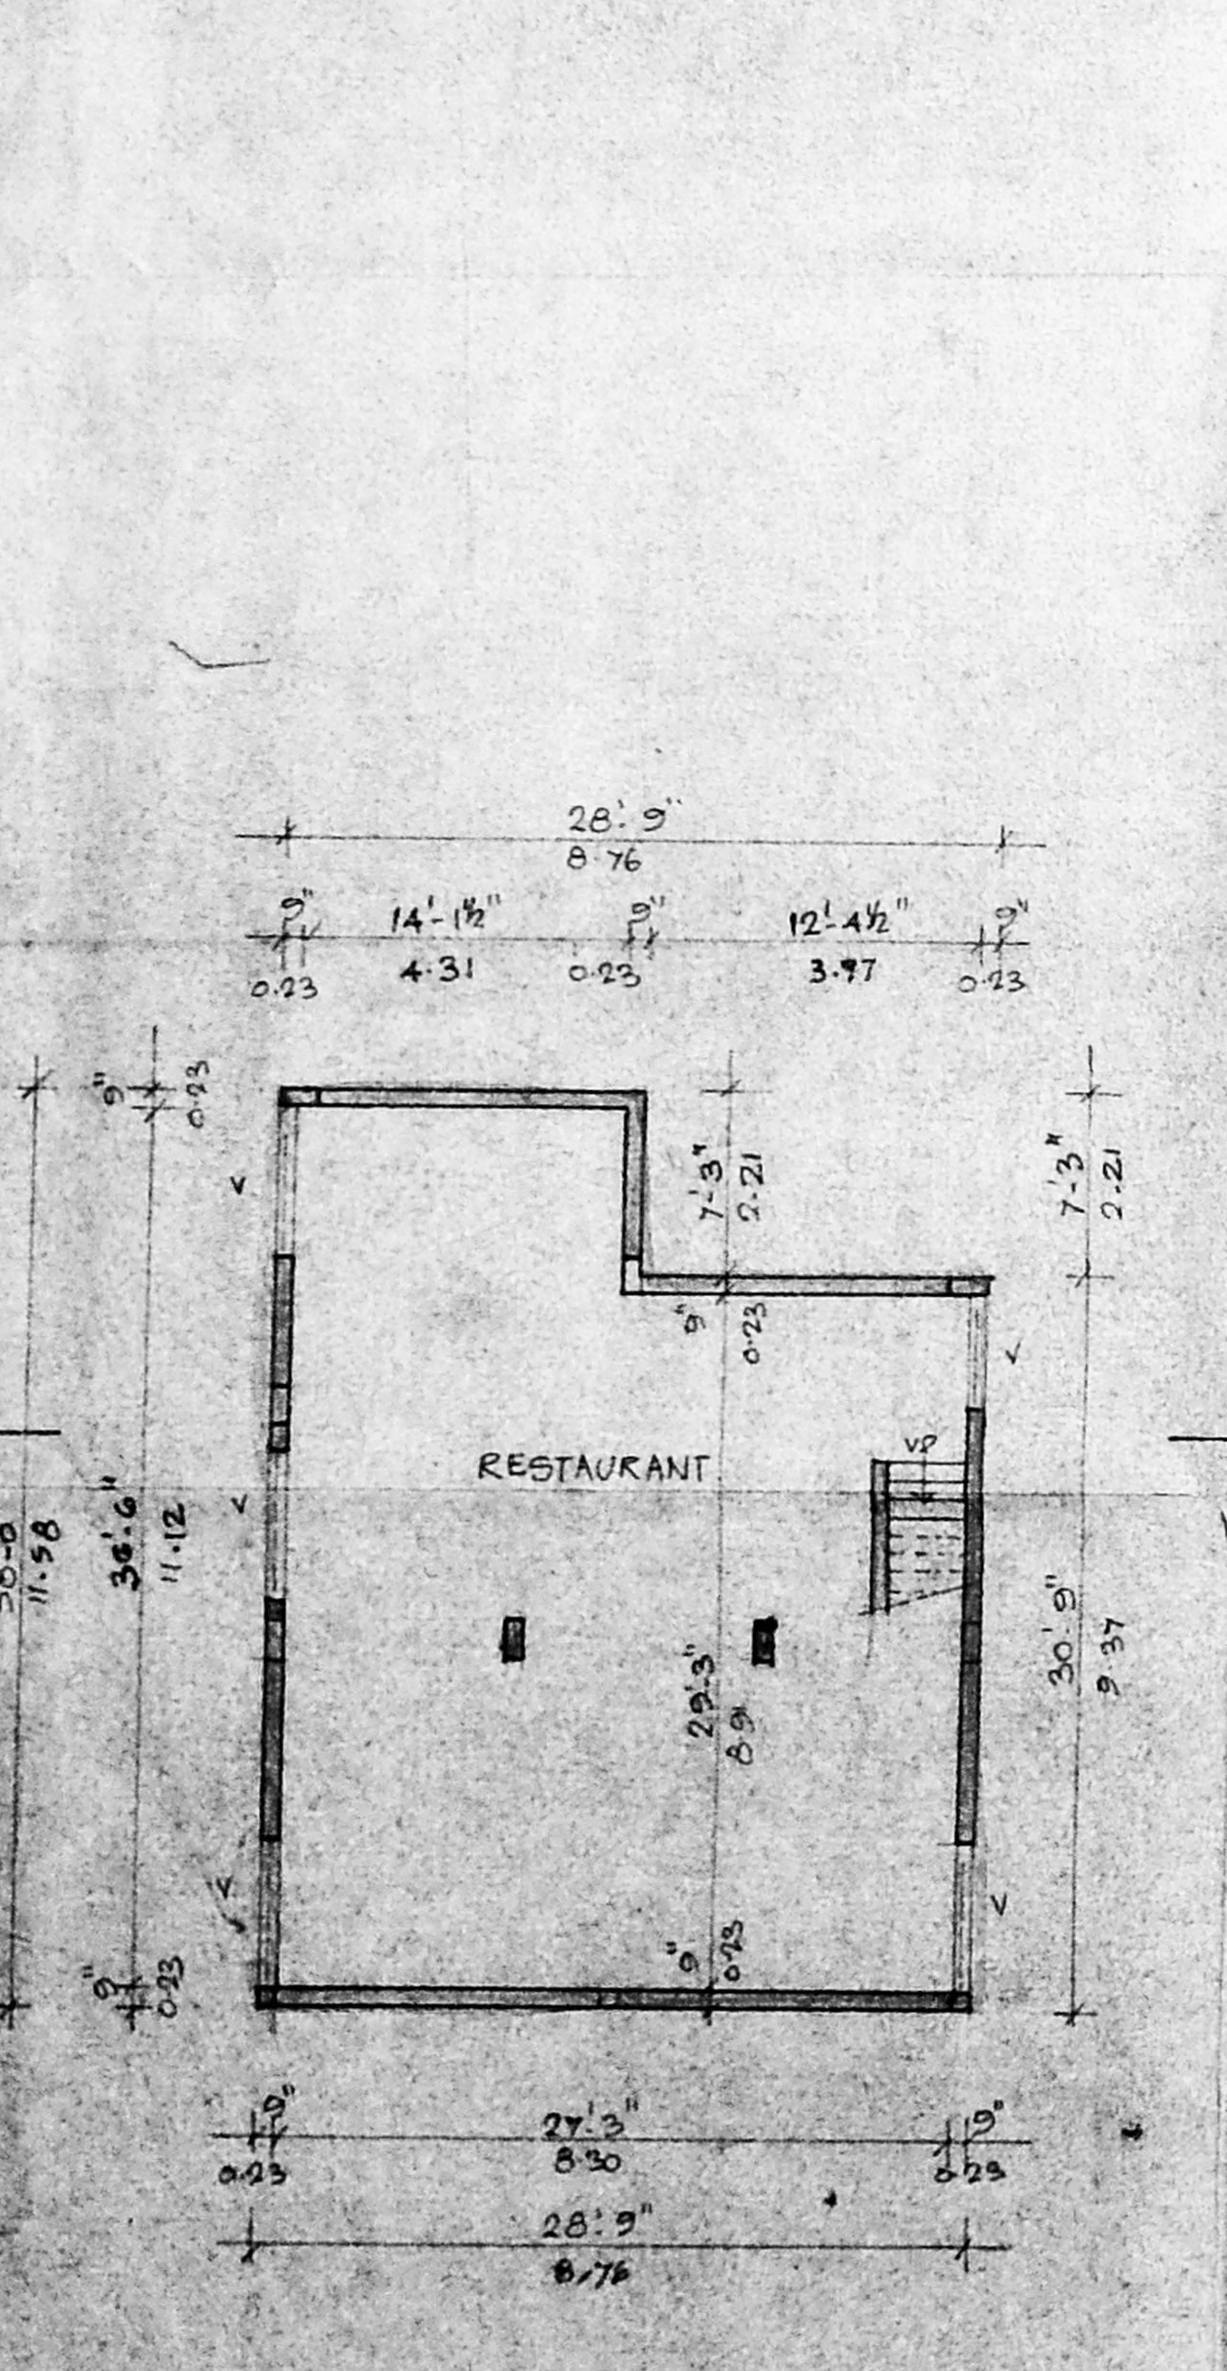


BASEMENT FLOOR PLAN

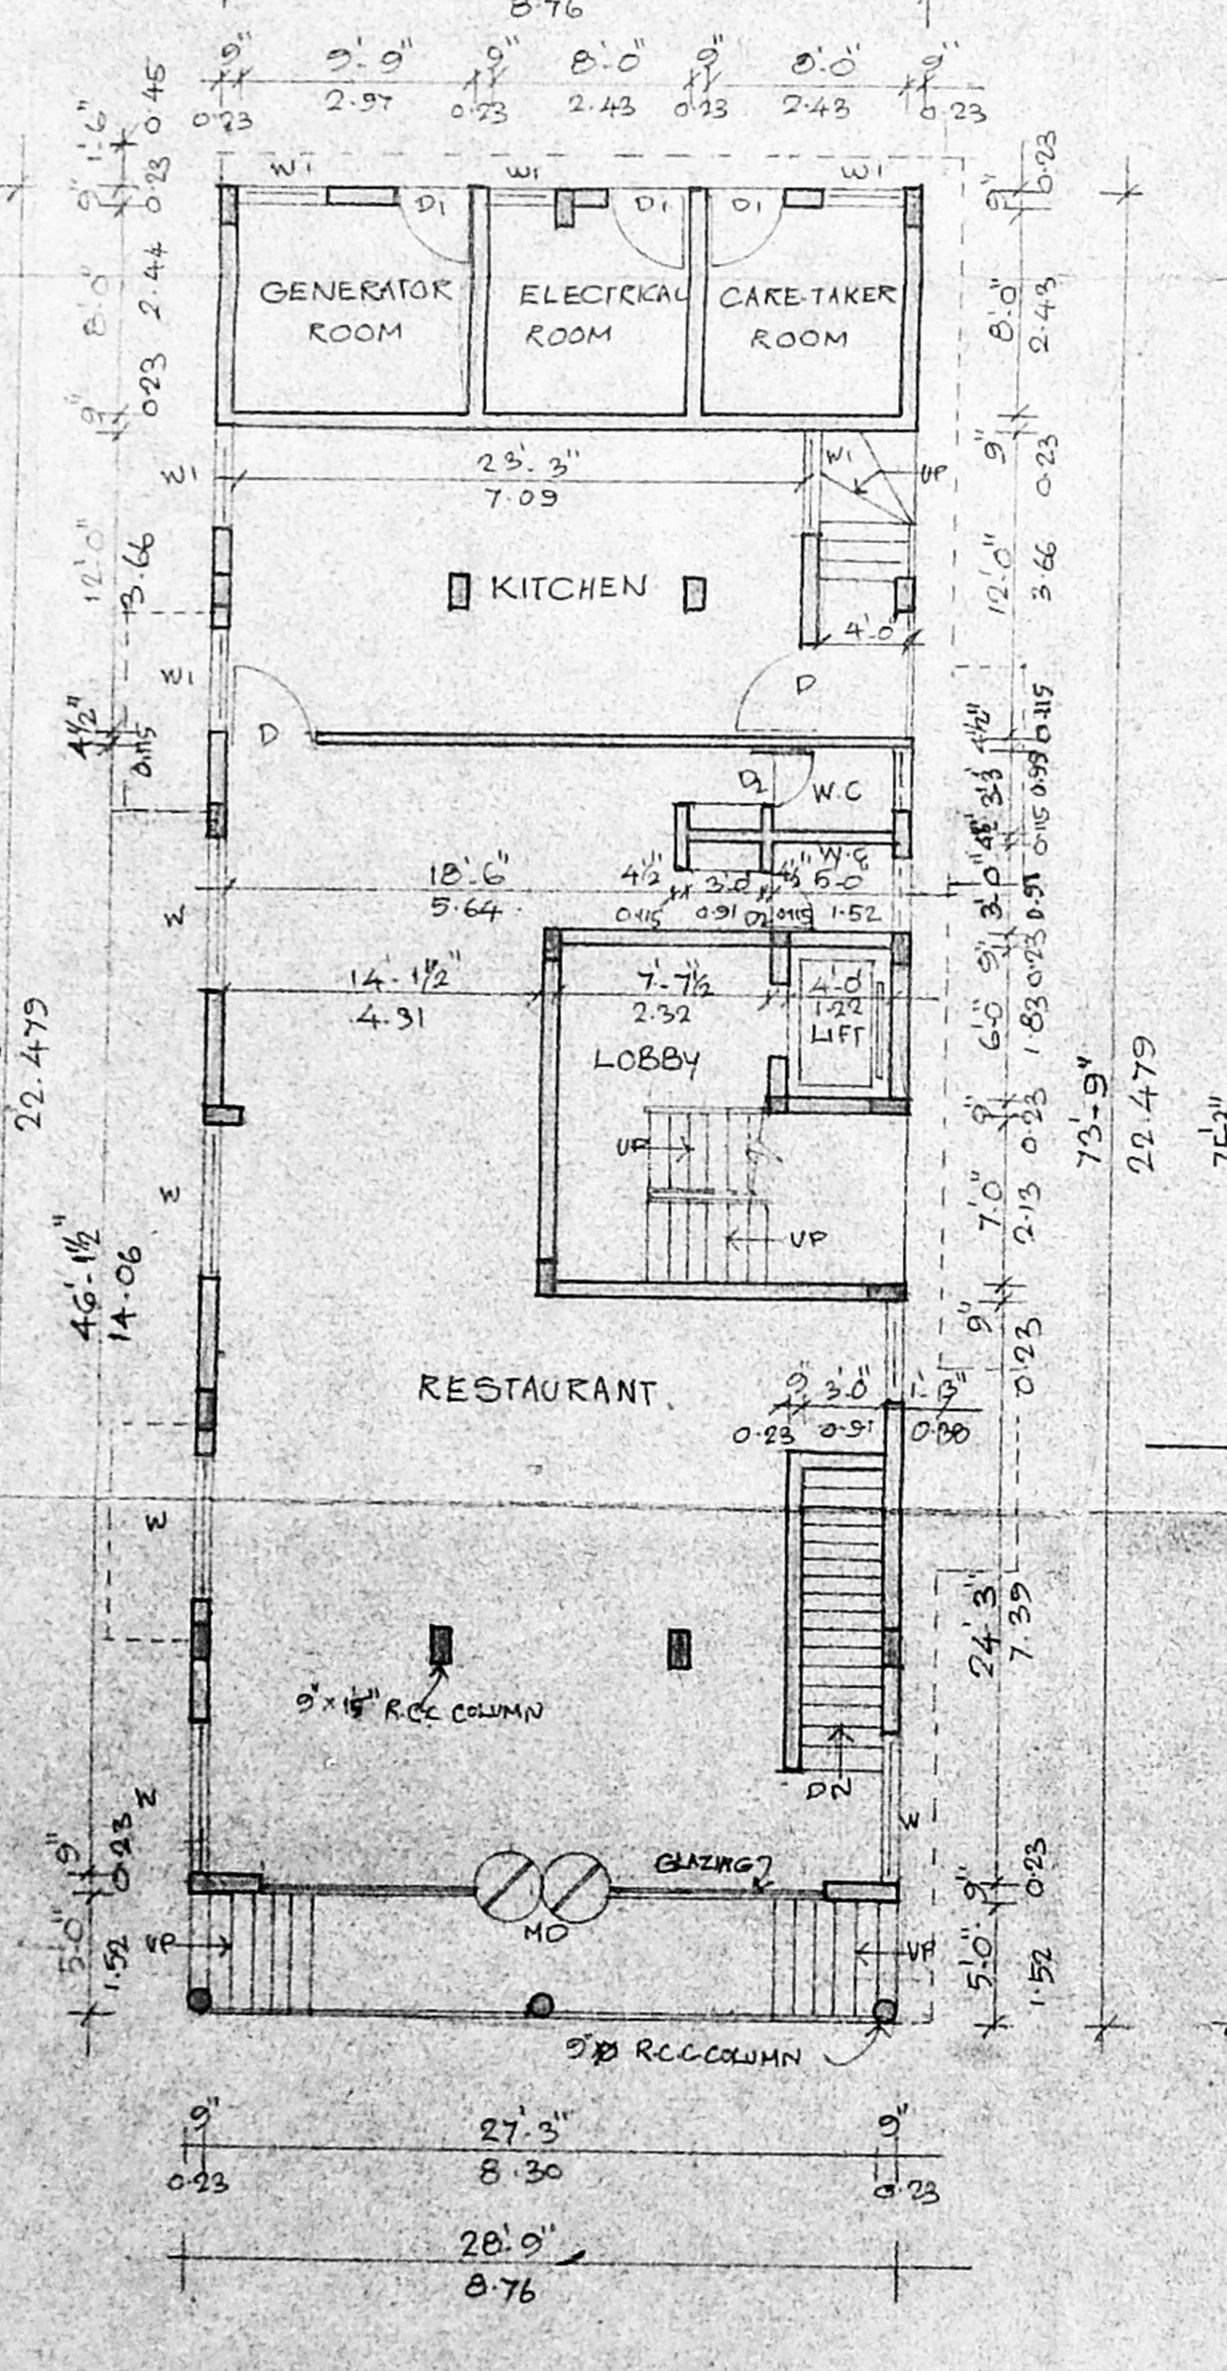


GROUND FLOOR PLAN

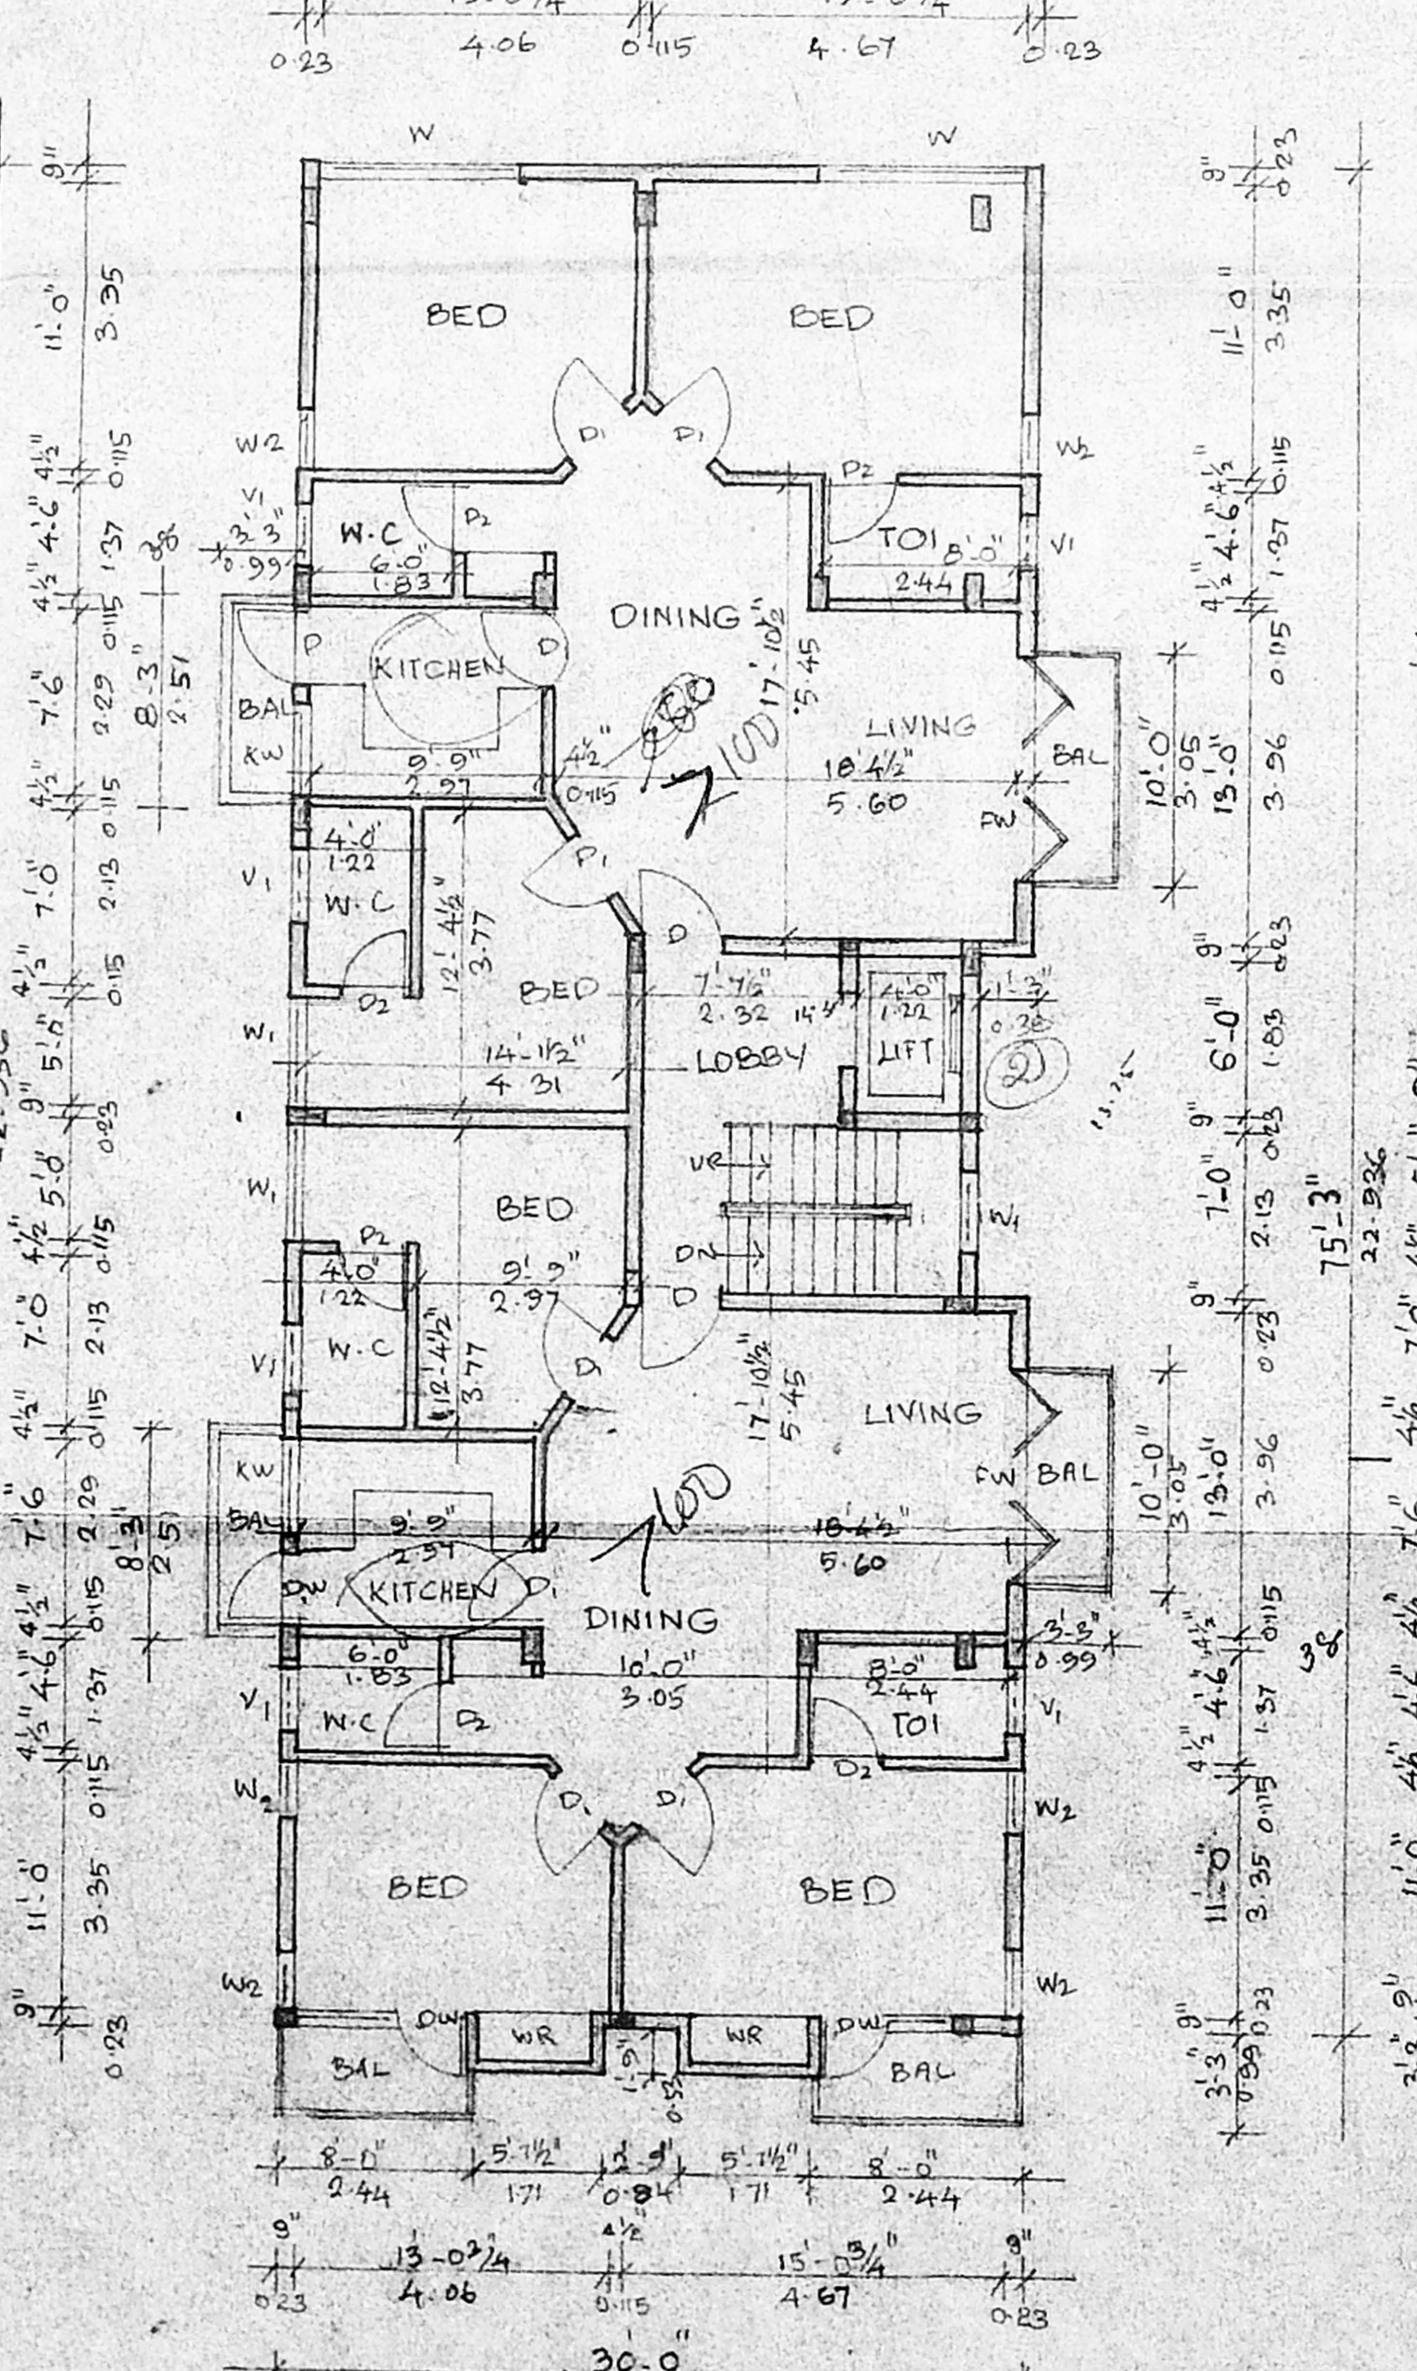

FIRST & SECOND FLOOR PLAN

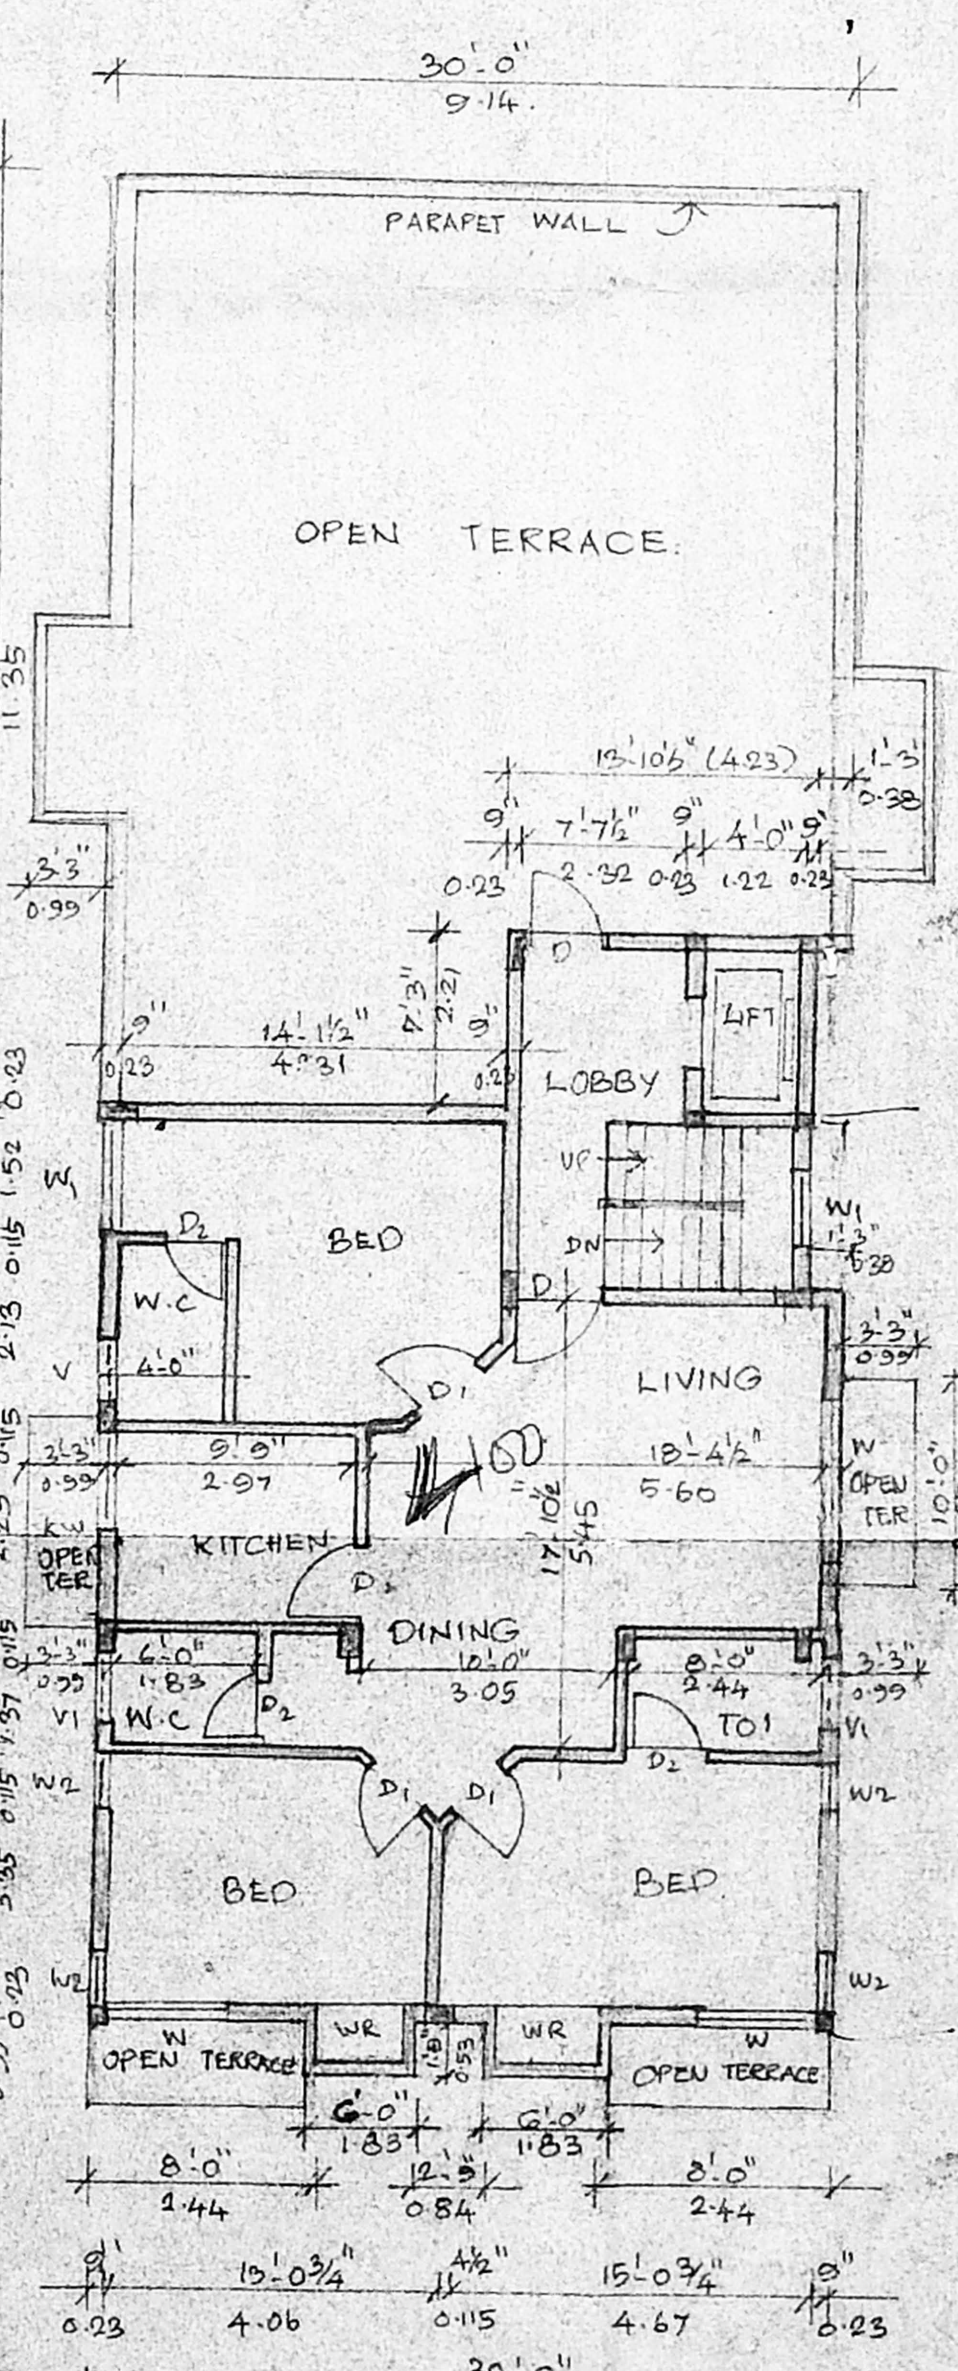

THIRD FLOOR PLAN

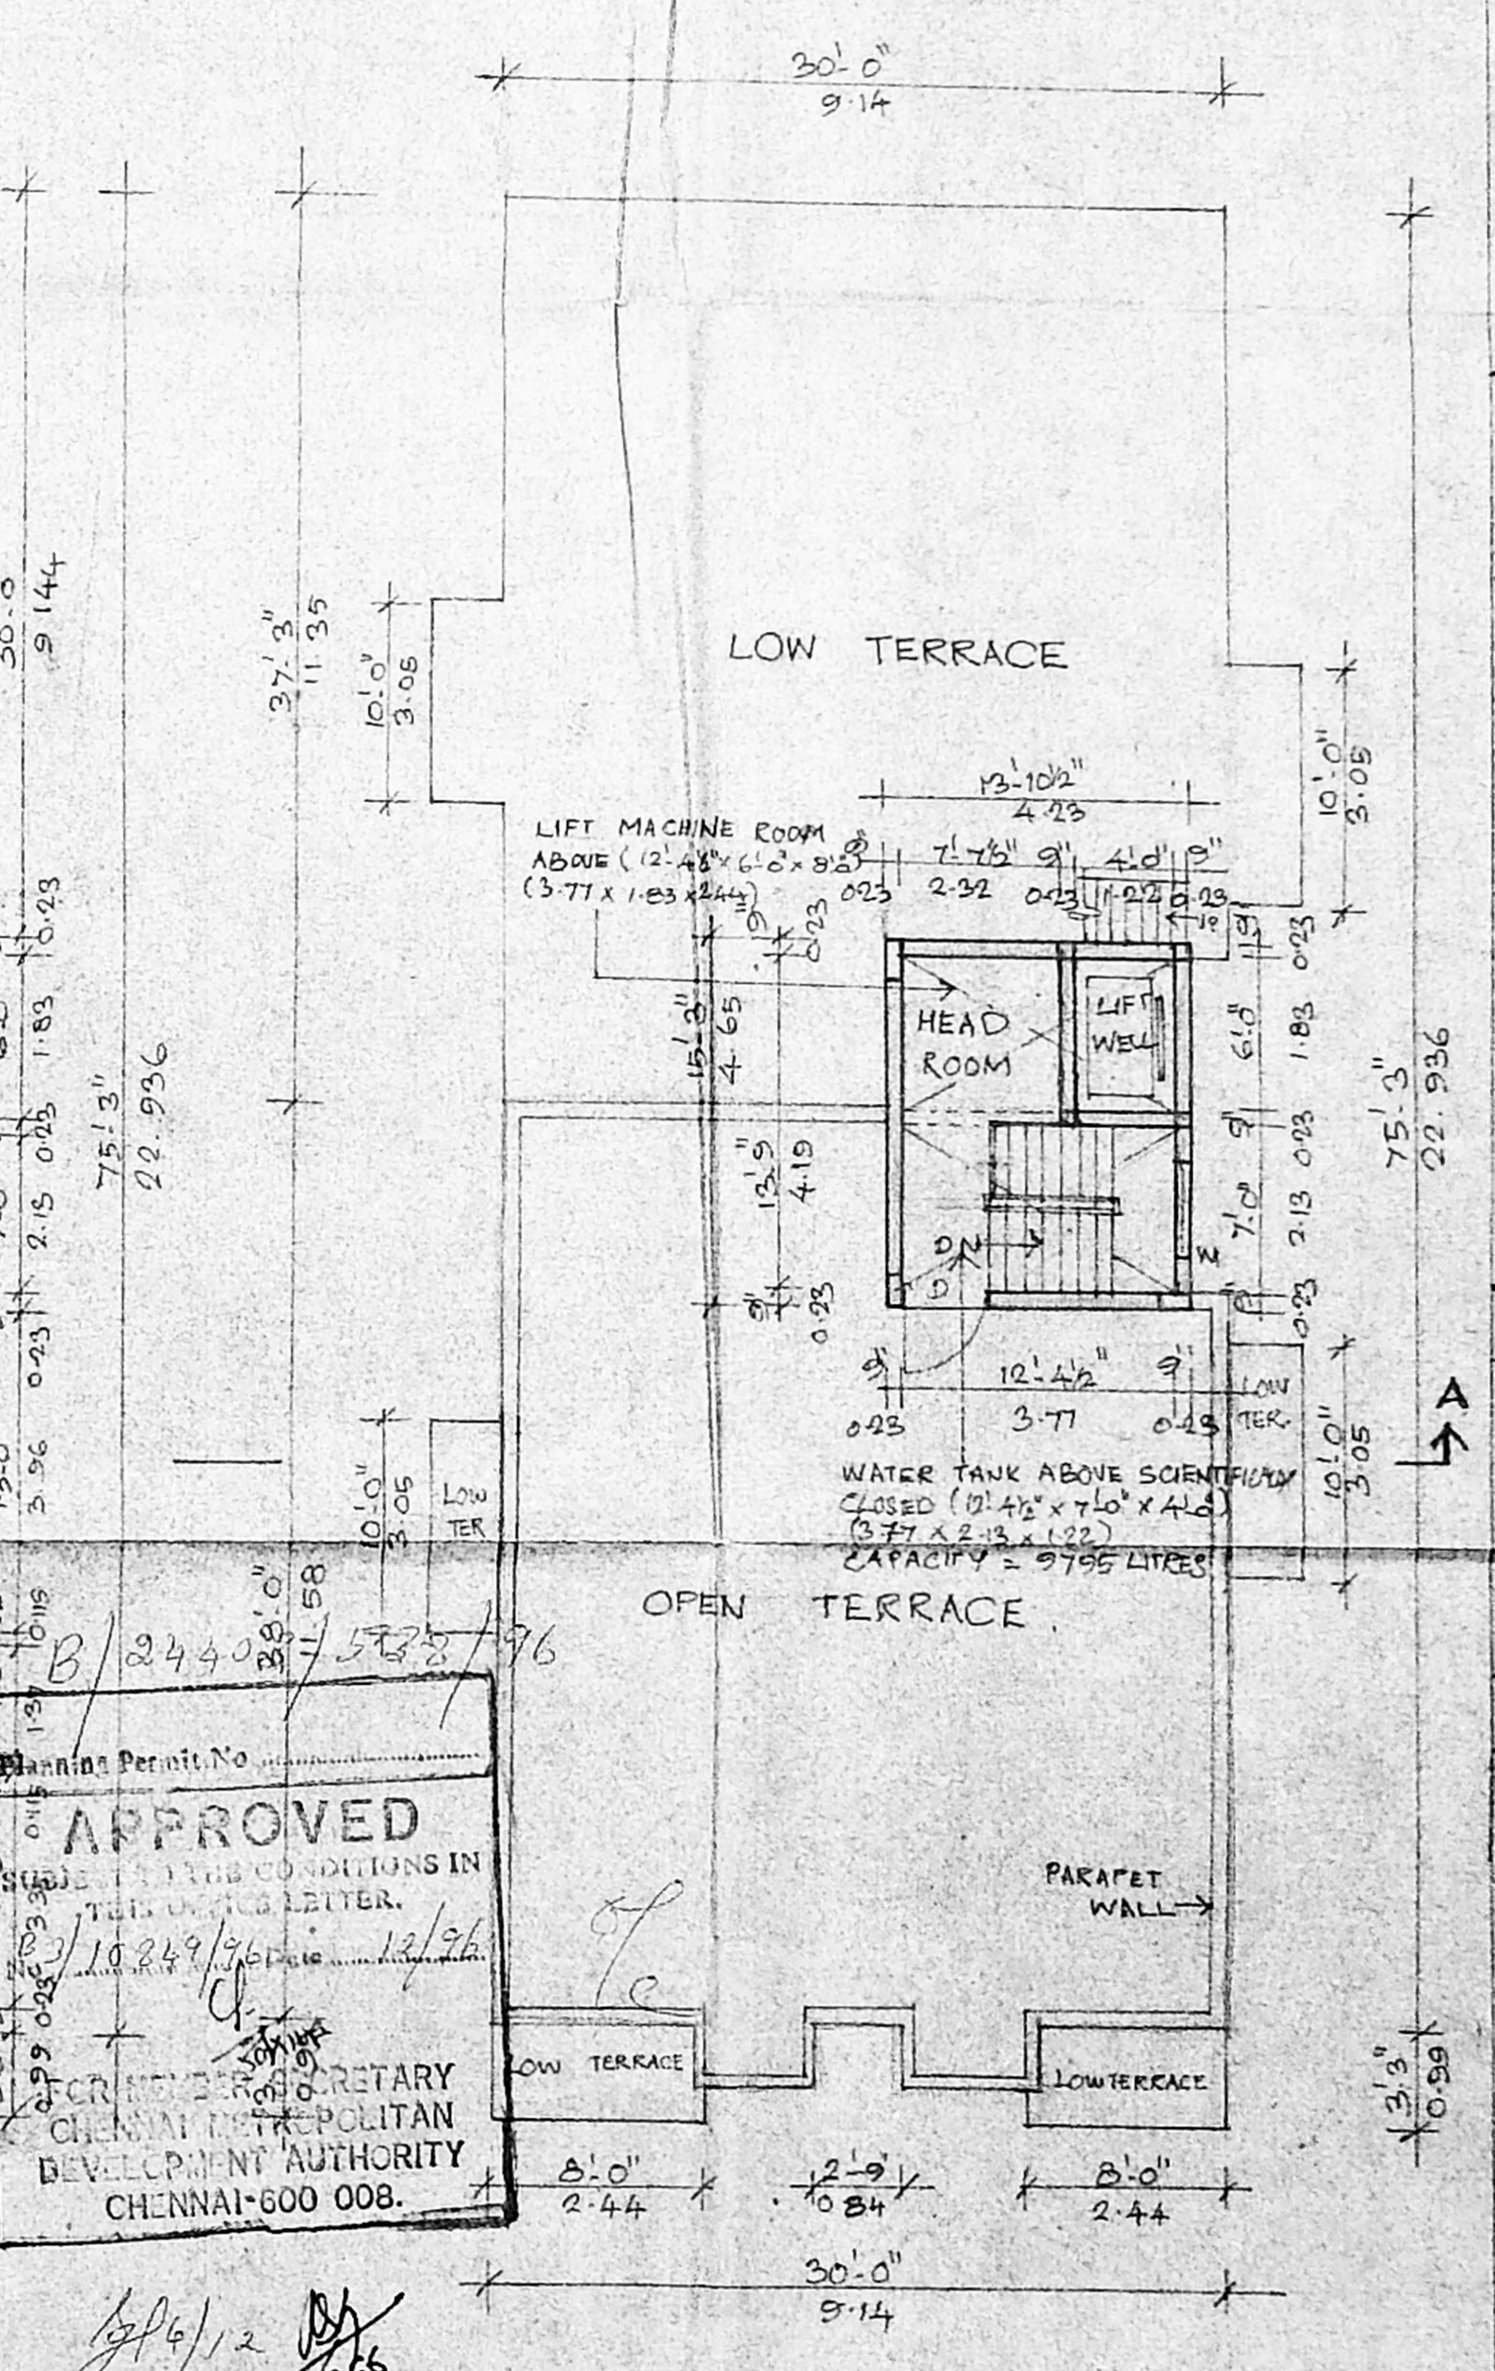

TERRACE FLOOR PLAN

APPROVED  
CHENNAI METROPOLITAN DEVELOPMENT AUTHORITY  
CHENNAI-600 008.