




FRONT ELEVATION
SCALE: 1/8" = 1'-0" (1:96)

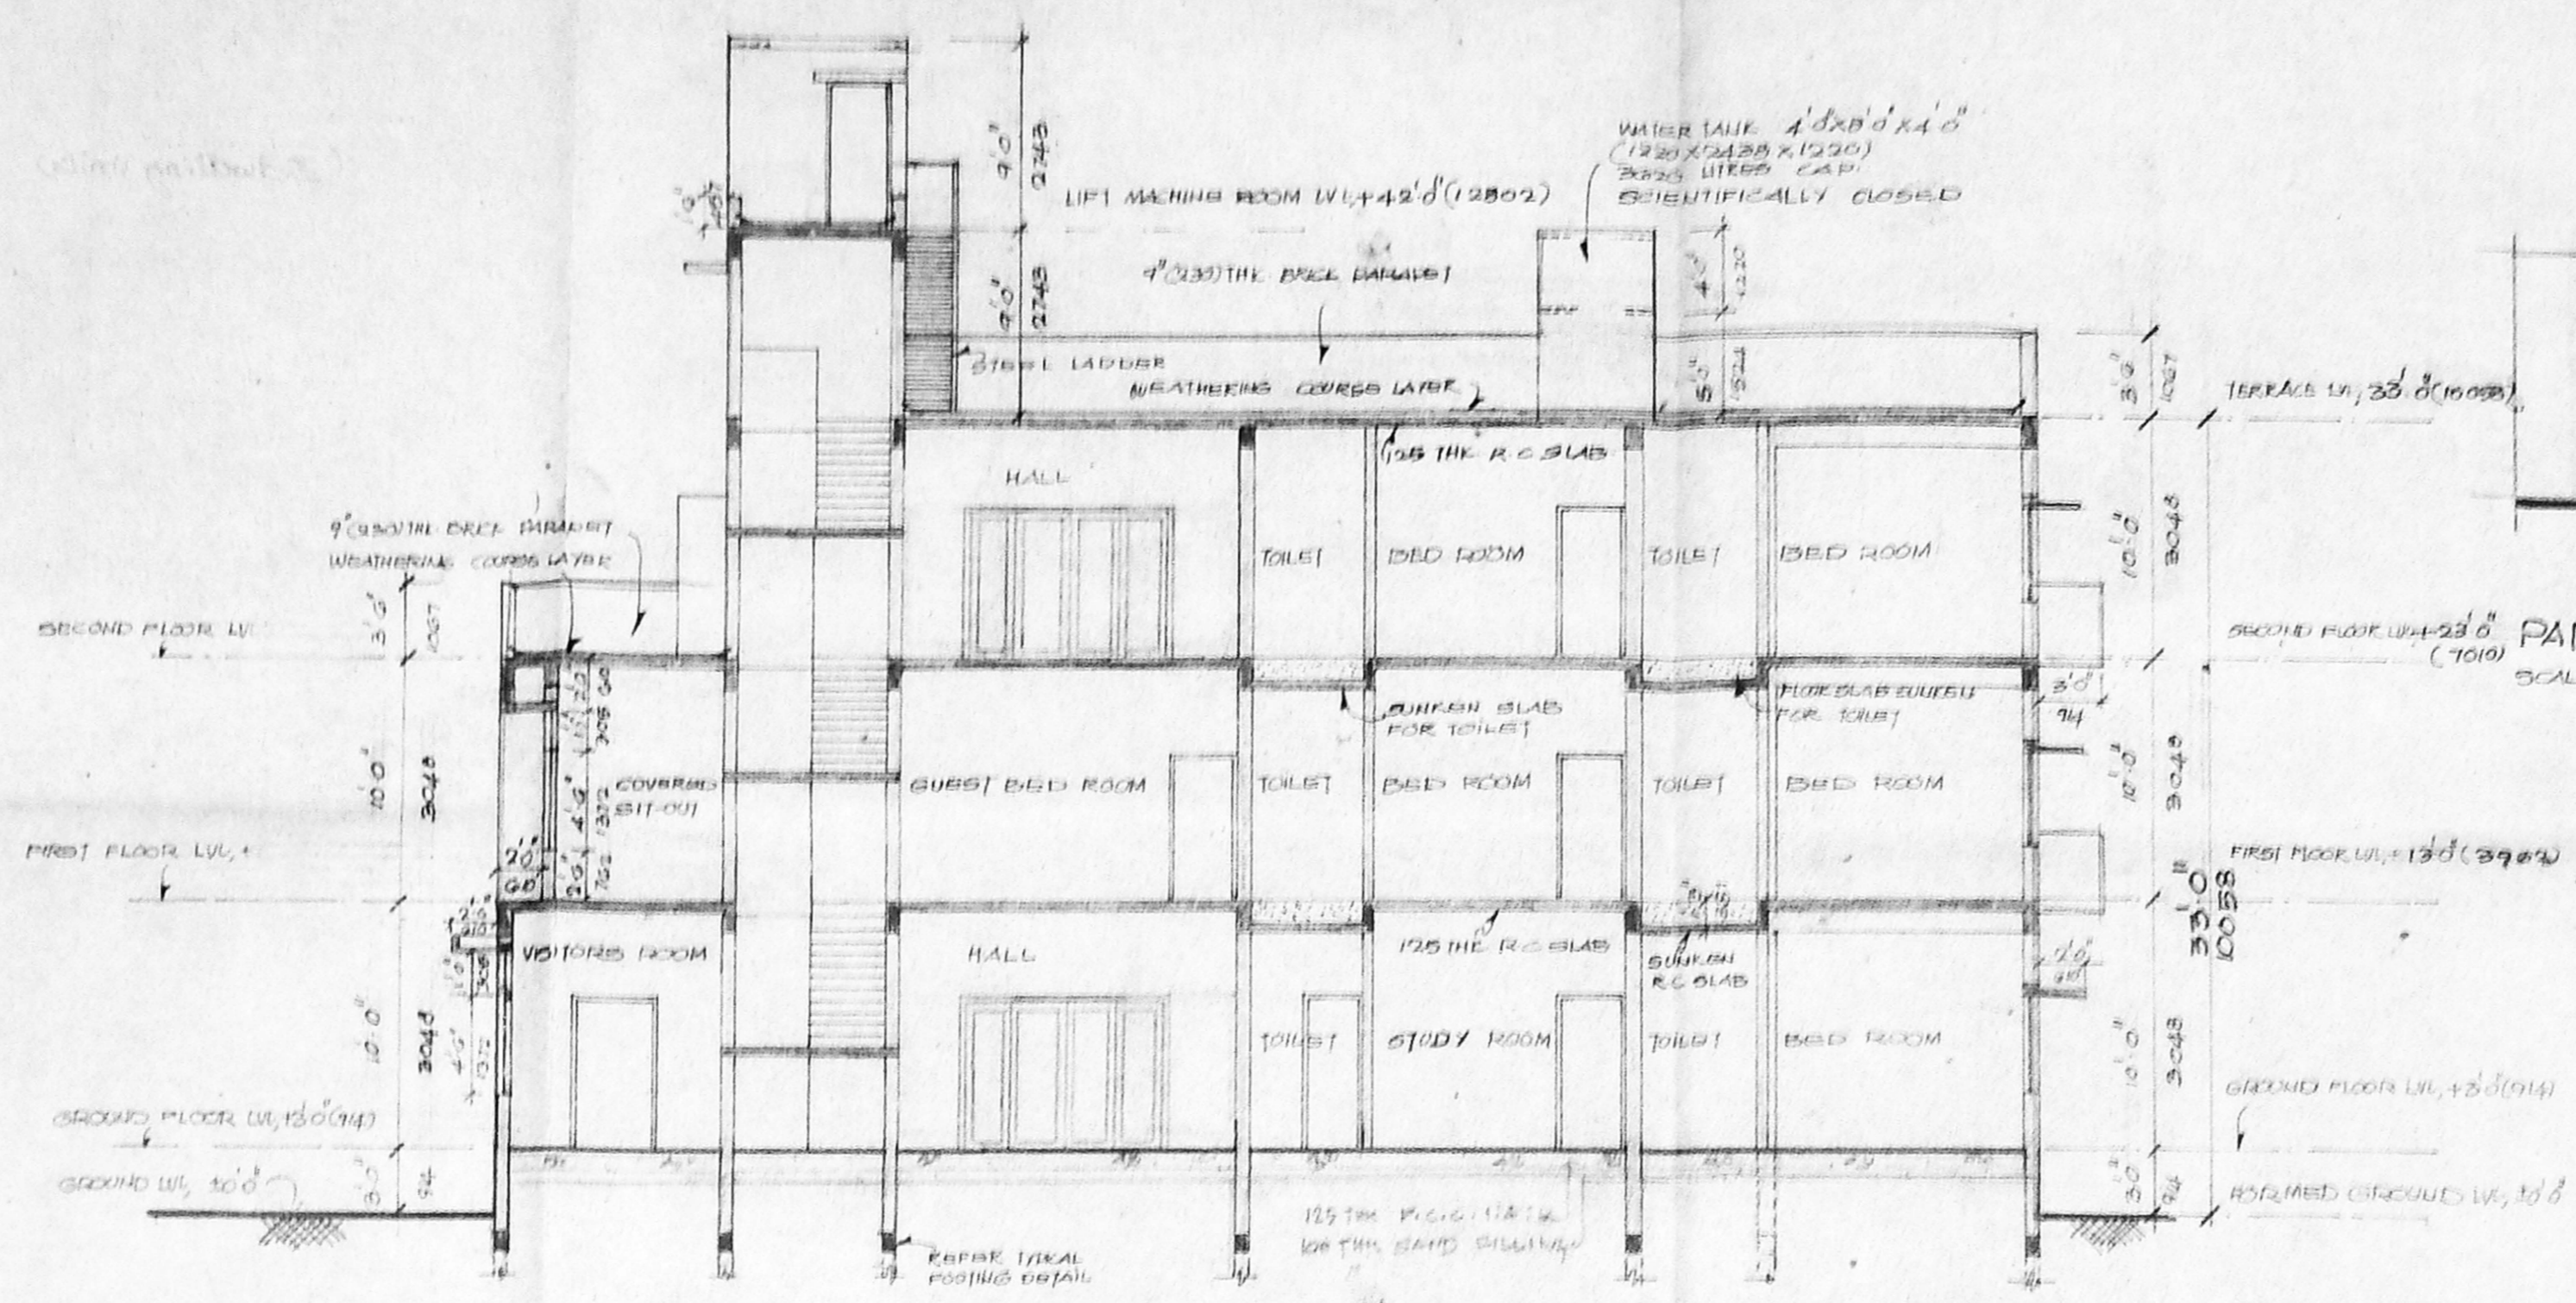


SECTION - AA
SCALE: 1/4" = 1'-0" (1:48)

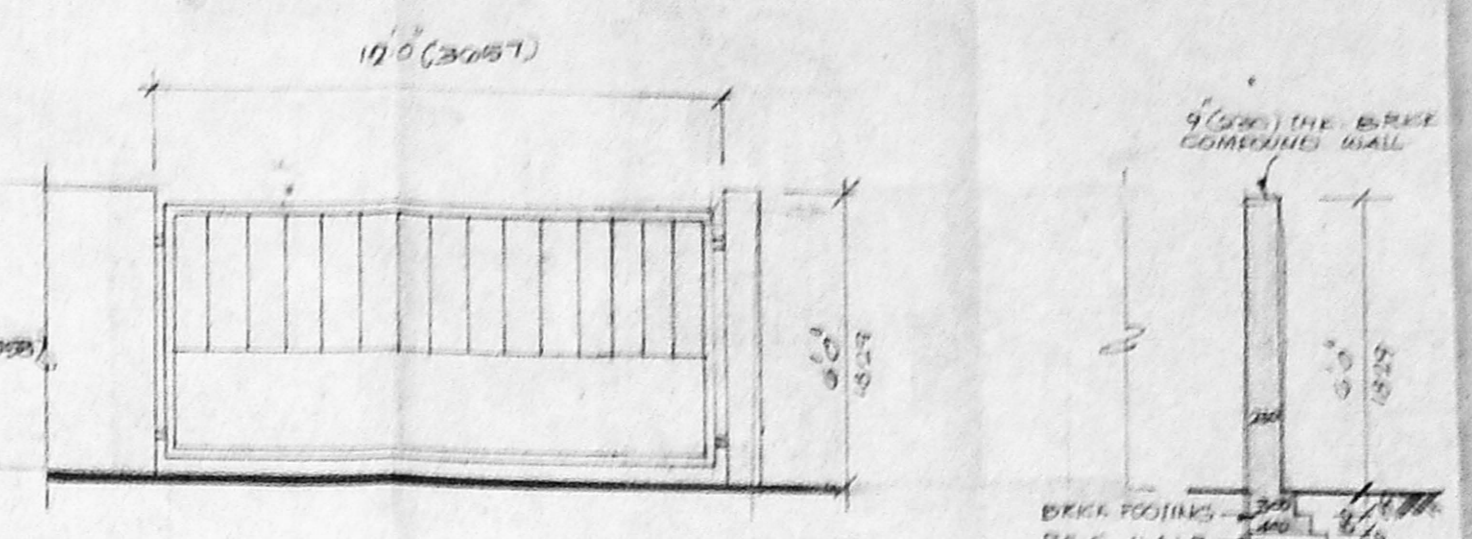


PART ELEVATION OF COMPOUND WALL & GATE
SCALE: 1/4" = 1'-0" (1:48)

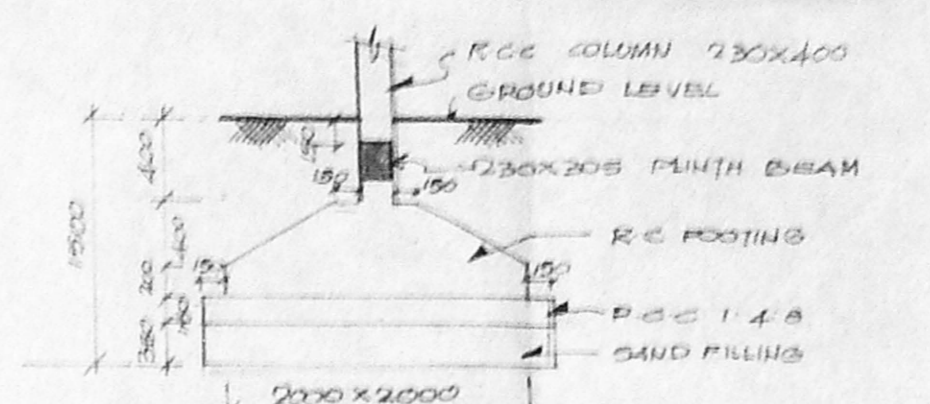

TYPICAL FOOTING DETAIL
SCALE: 1/2" = 1'-0" (1:96)

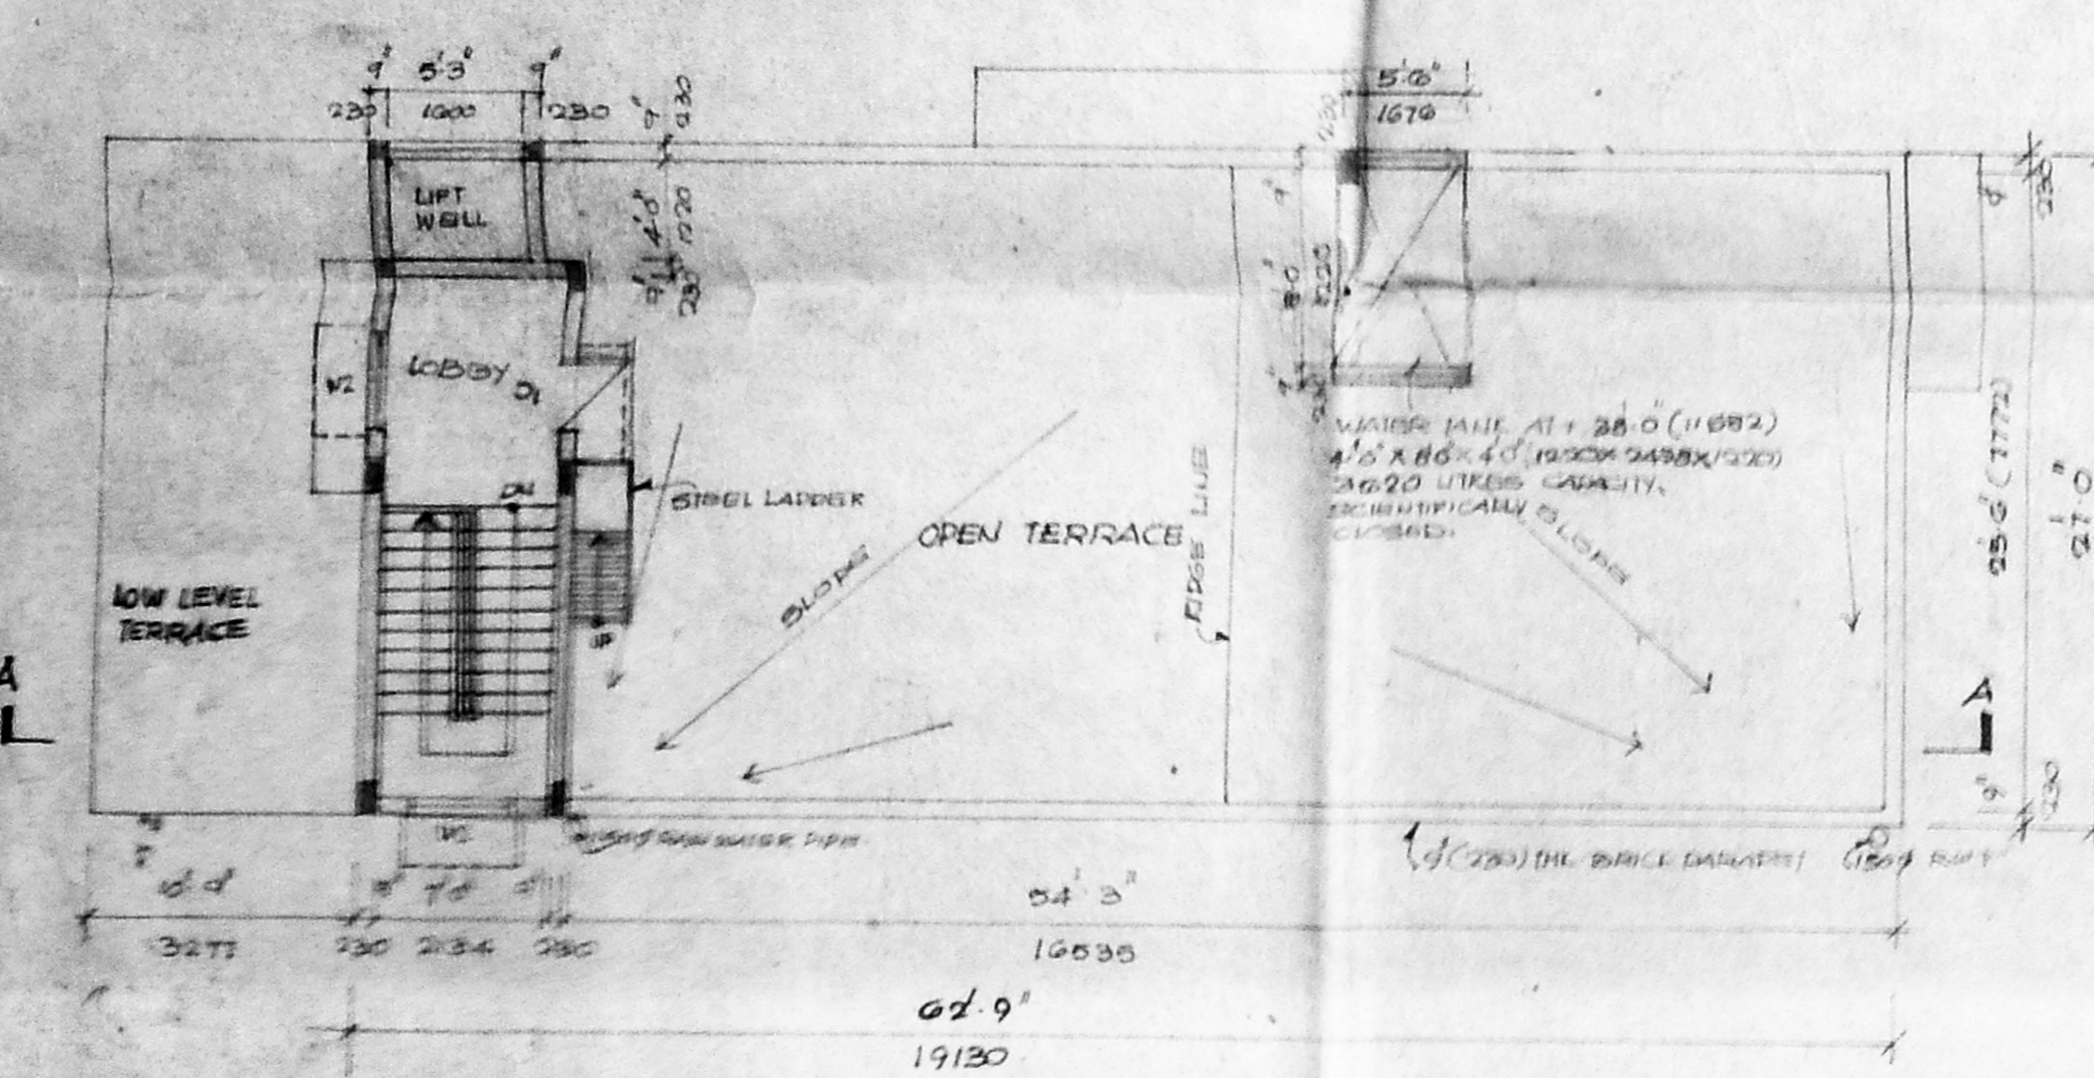


TERRACE PLAN
SCALE: 1/8" = 1'-0" (1:96)

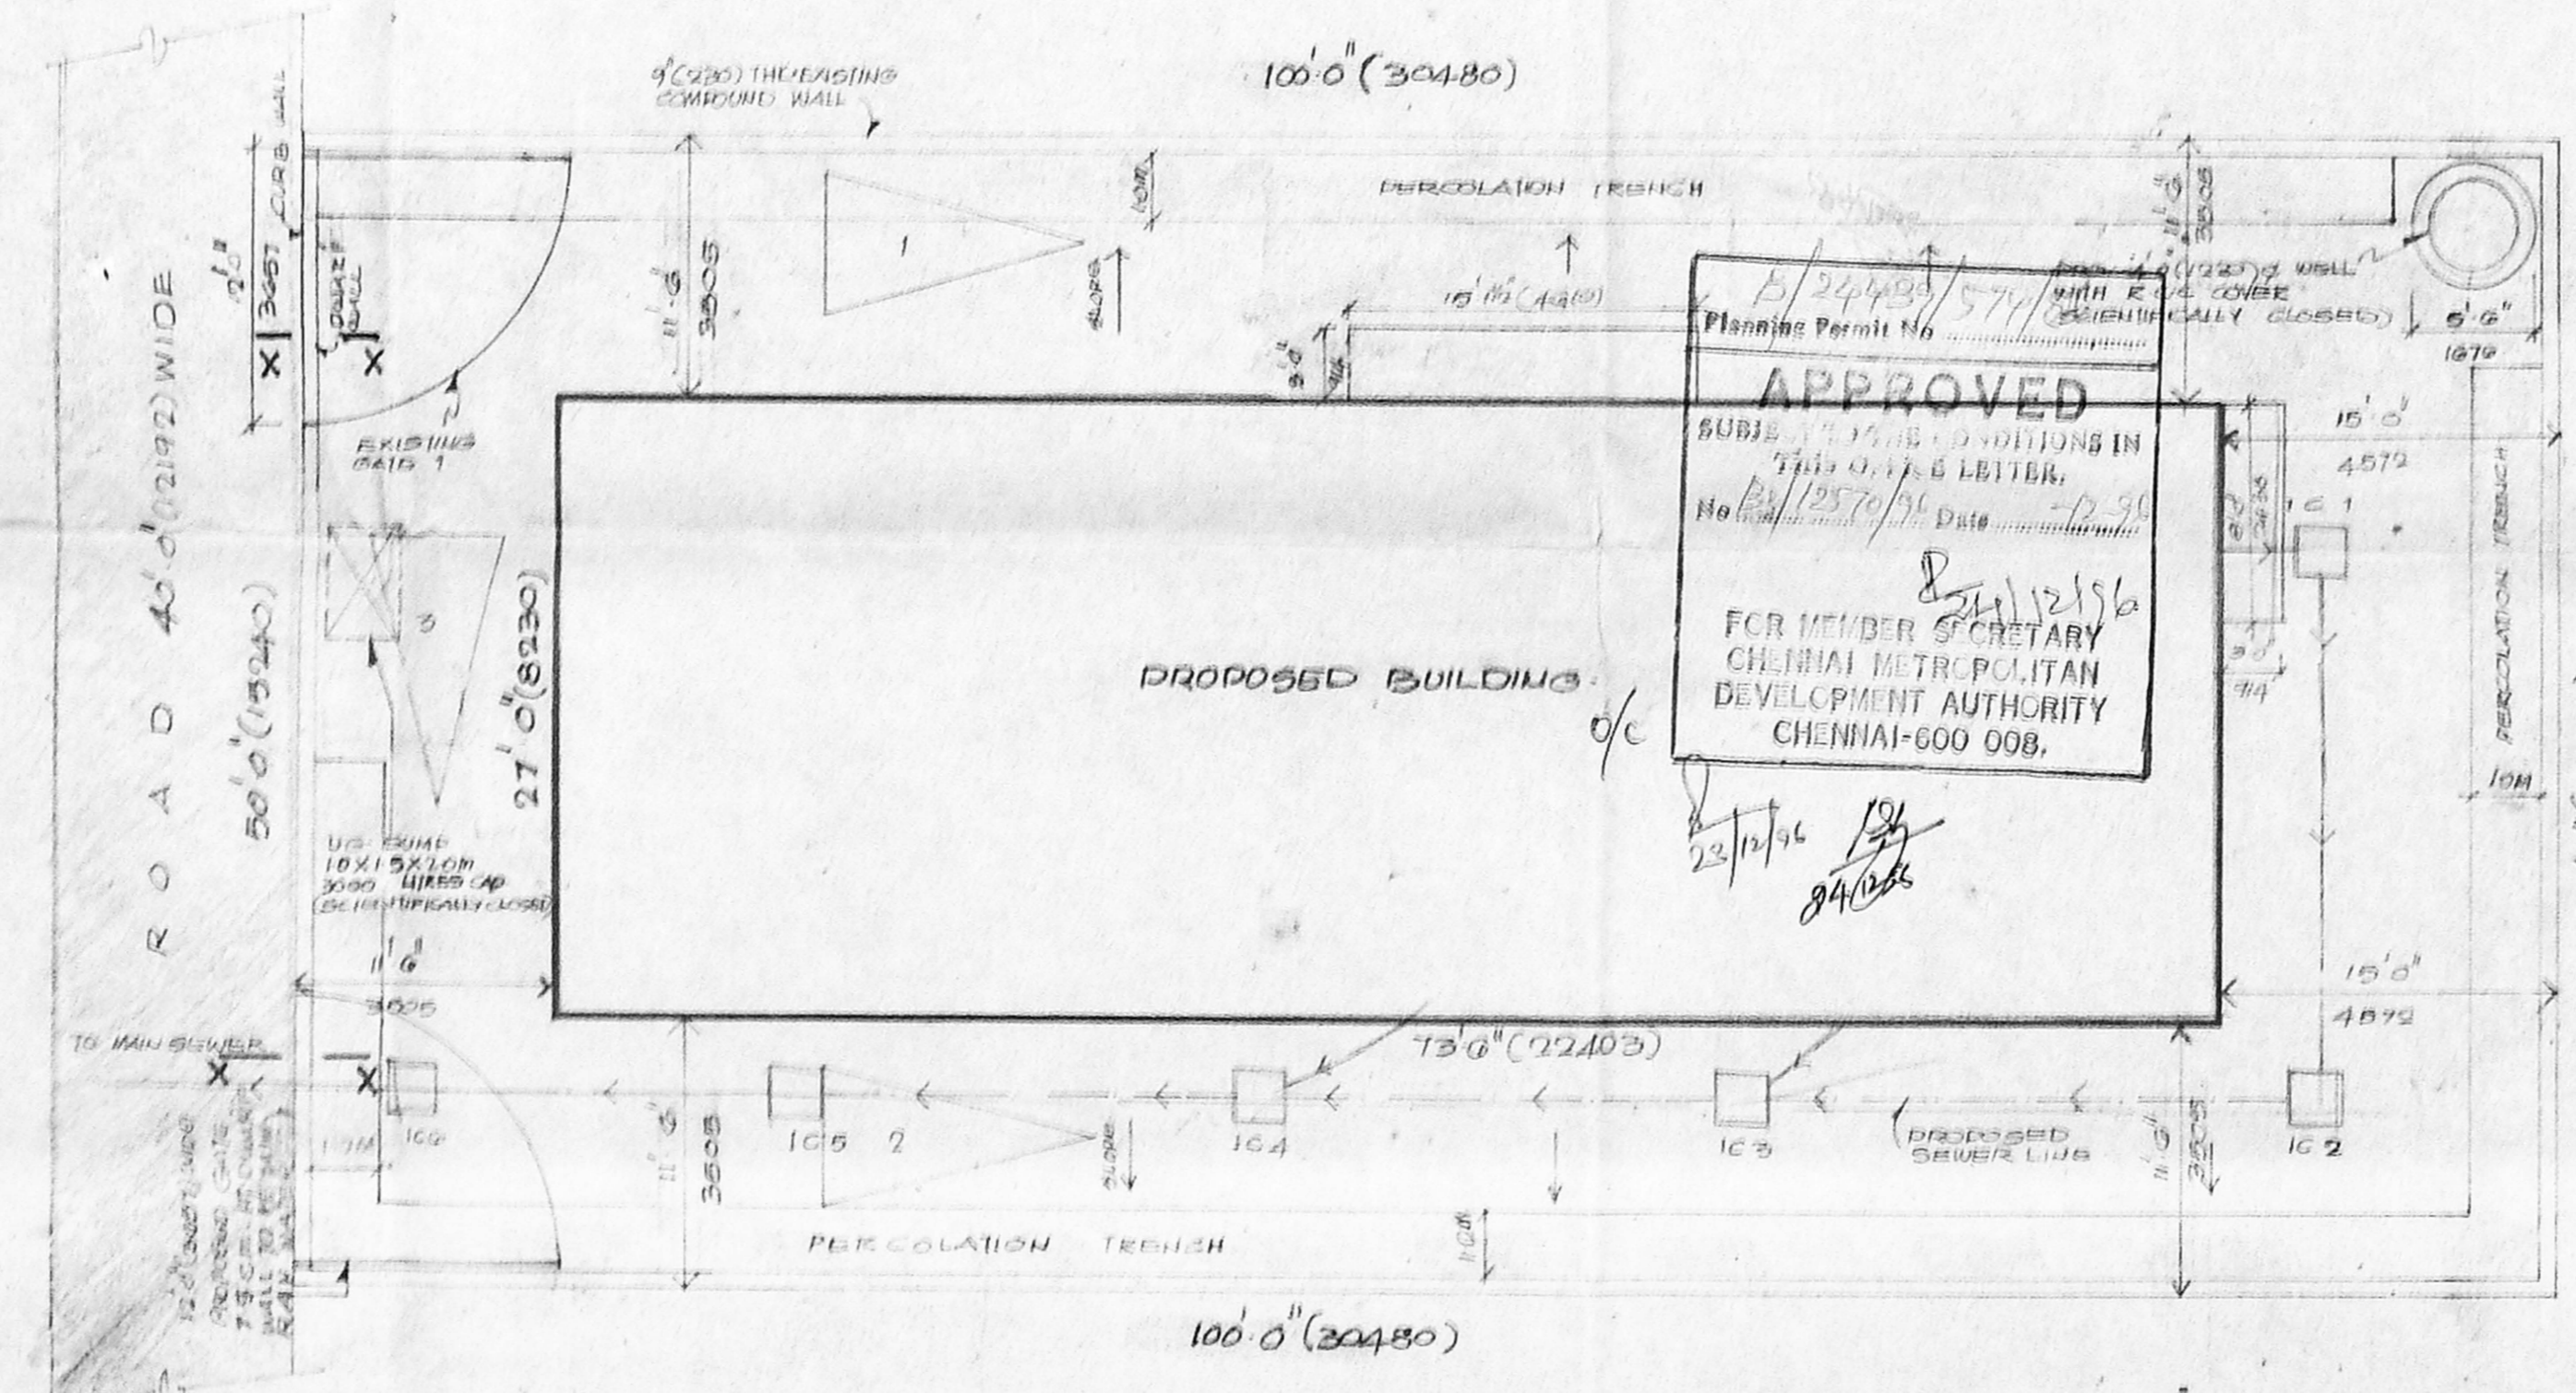


SITE PLAN
SCALE: 1/8" = 1'-0" (1:96)




NORTH

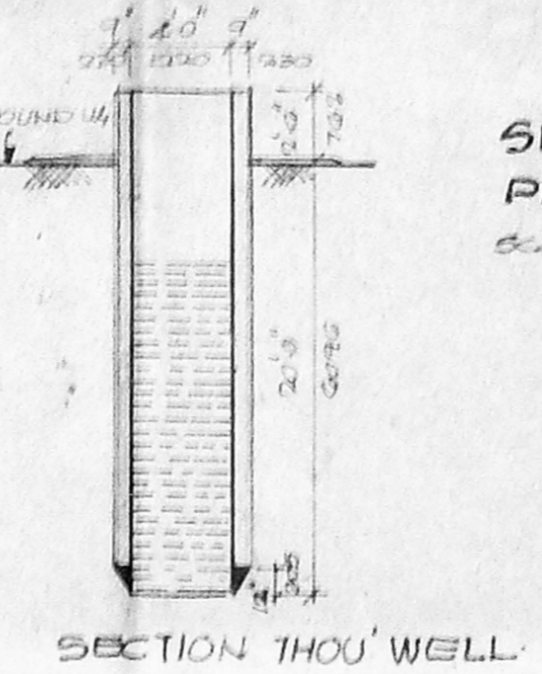


SECTION THROUGH WELL
SCALE: 1/4" = 1'-0" (1:48)

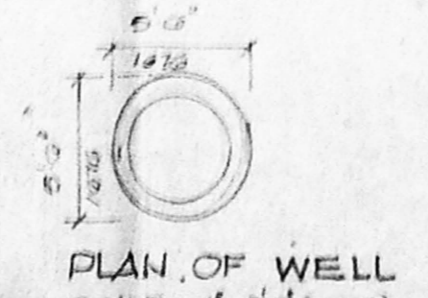


PLAN OF WELL
SCALE: 1/8" = 1'-0" (1:96)

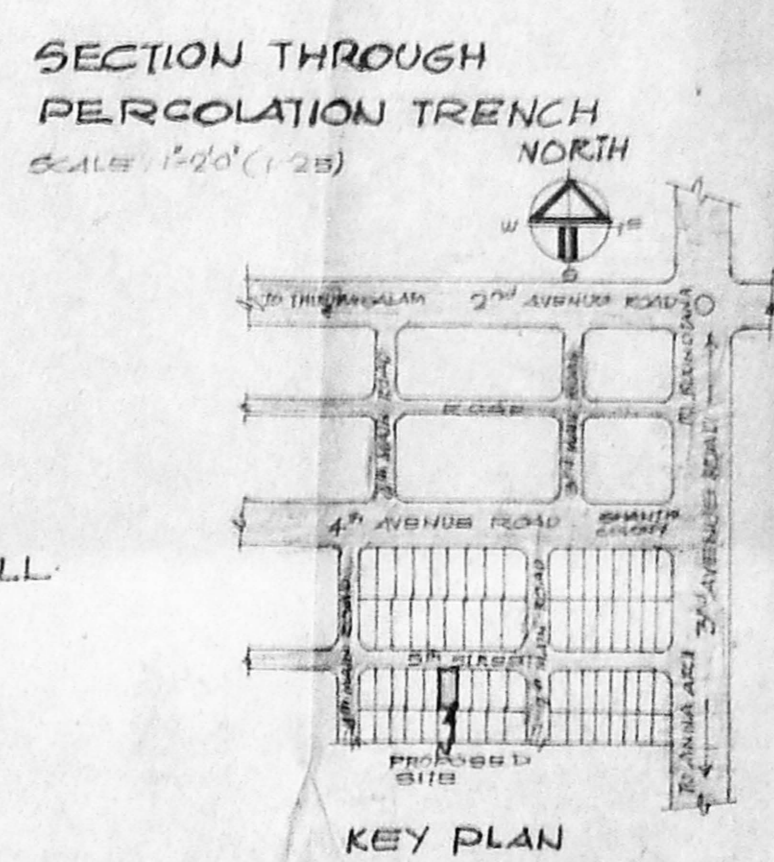


KEY PLAN
SCALE: 1/8" = 1'-0" (1:96)

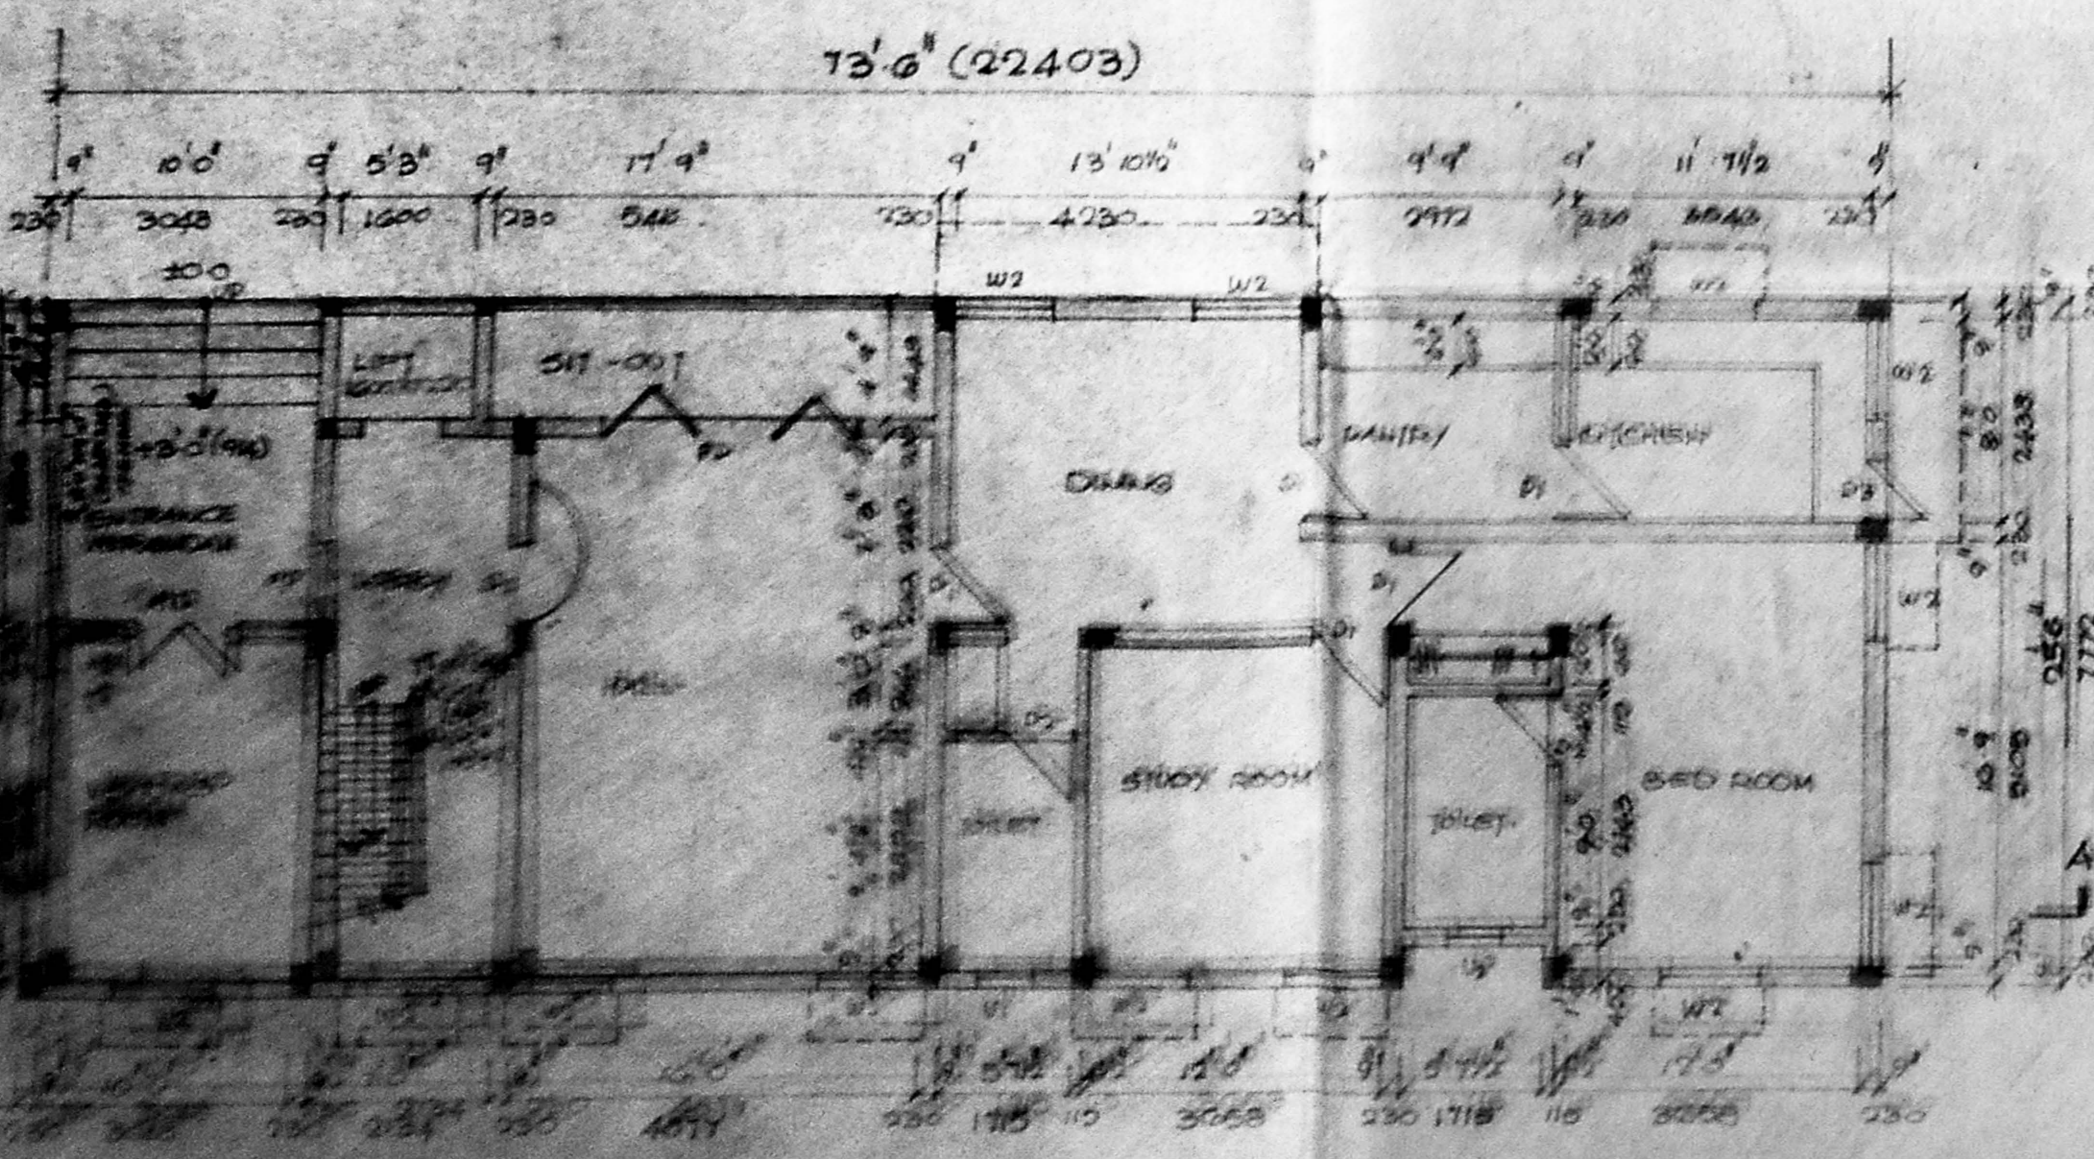

GROUND FLOOR PLAN
SCALE: 1/8" = 1'-0" (1:96)

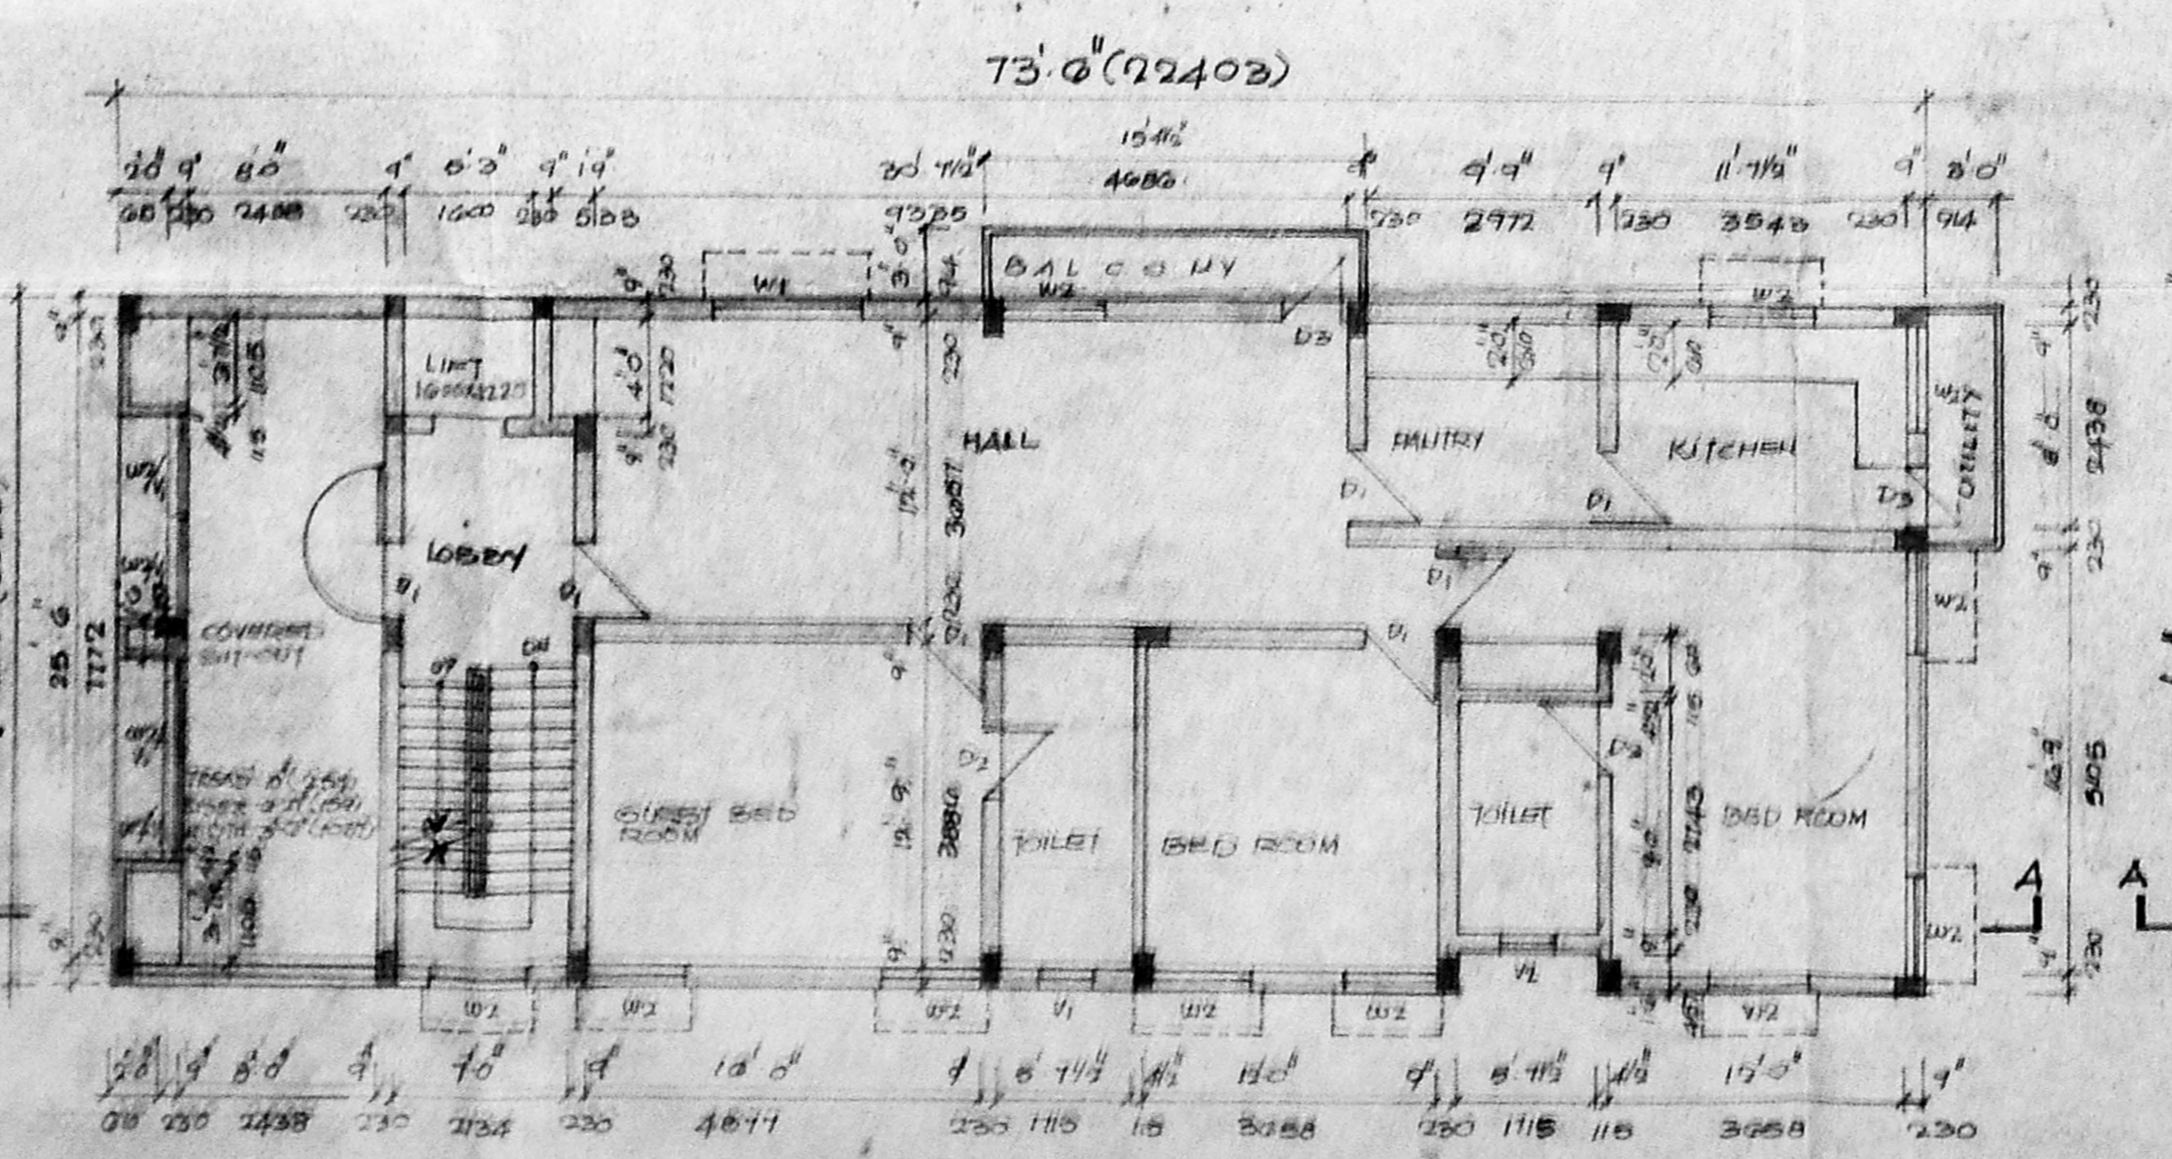

FIRST FLOOR PLAN
SCALE: 1/8" = 1'-0" (1:96)

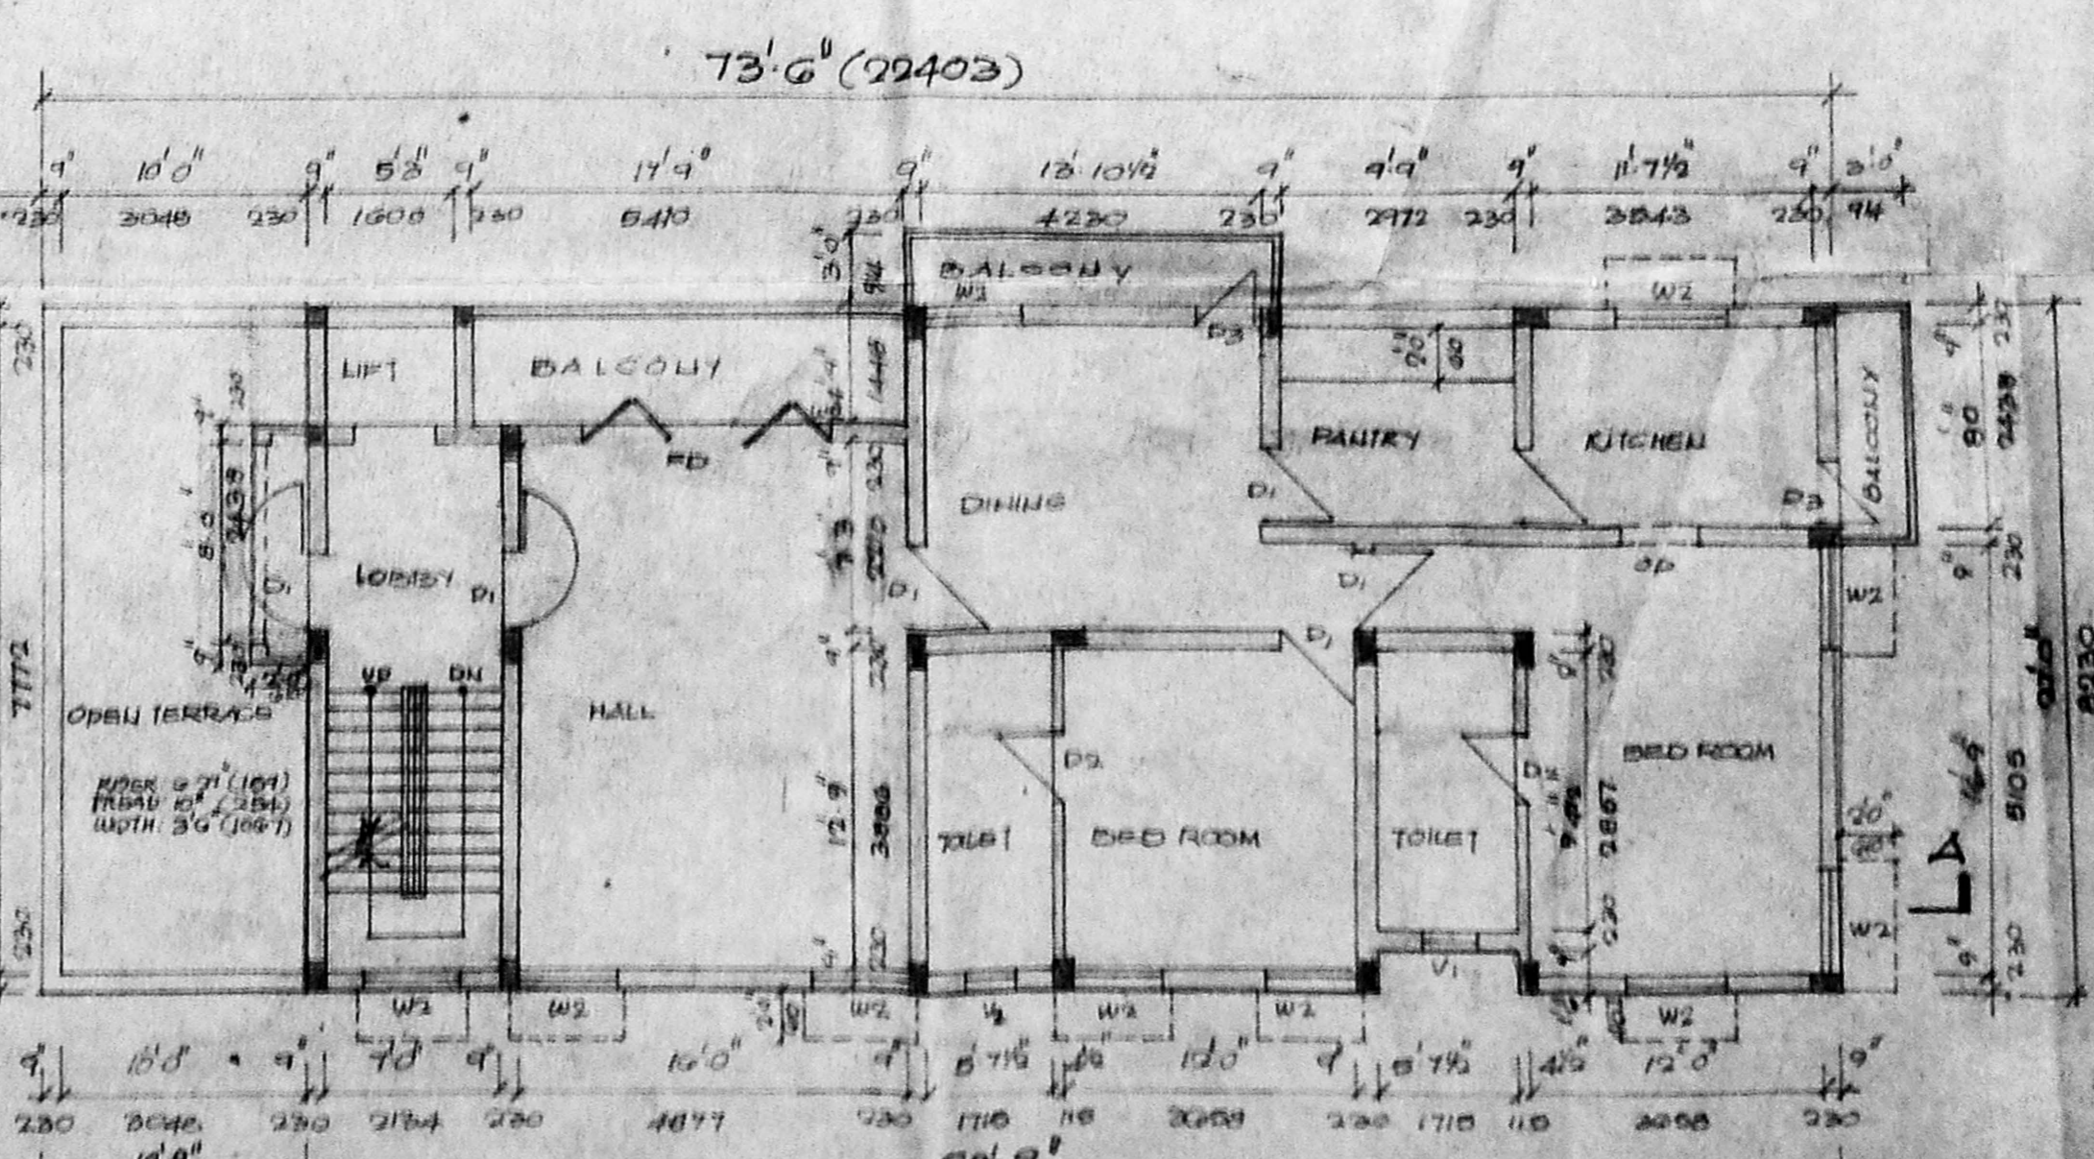

SECOND FLOOR PLAN
SCALE: 1/8" = 1'-0" (1:96)

SCHEDULE OF JOINERY			
TYPE	WIDTH	HEIGHT	DESCRIPTION
MD	4'0" (1219)	7'0" (2134)	ALL FRAMED DOUBLE SHUTTERED DOOR
FD	6'0" (1829)	7'0" (2134)	ALL FRAMED SLASH DOOR
D1	3'0" (914)	7'0" (2134)	T.W. FRAMED DOOR
D2	2'4" (738)	7'0" (2134)	- DO -
D3	2'6" (762)	7'0" (2134)	- DO -
OP	3'0" (914)	7'0" (2134)	OPENING
W1	6'0" (1829)	4'0" (1219)	ALL FRAMED, SLASH WINDOW
W2	4'0" (1219)	4'0" (1219)	- DO -
V1	4'0" (1219)	1'0" (305)	ALL FRAMED, SLASH VENTILATOR
V2	1'0" (305)	1'0" (305)	ALL FRAMED, SLASH VENTILATOR

SPECIFICATION

FOUNDATION: BRICK WORK FOUNDATION WITH A BED OF P.C.C. 1:5:10 OVER A SAND CUSHION.

FLOORING: MOSAIC TILES

SUPER STRUCTURE: BRICK WORK IN C.M. 1:3 AND PLASTERED WITH C.M. 1:4

R.C.C. WORK: R.C.C. UNITS, BEAMS & SLABS.

WEATHERING COURSE: ONE SET OF PRESSED TILES LAID OVER A BED OF BRICK JELLY LIME CONCRETE MIXED WITH CRUDE OIL LAID TO SLOPE.

AREA STATEMENT

GROUND FLOOR	01976.94 SF (183,58.29 sq. m)
FIRST FLOOR	2041.76 SF (189,283.5 sq. m)
SECOND FLOOR	1751.45 SF (162,732 sq. m)
TOTAL FLOOR AREA	5769.25 SF (535,597.79 sq. m)
PLOT AREA	5000.00 SF (464,534 sq. m)
F.S.I.	= 115
PLOT COVERAGE	= 40.82%

COLOR CODE REFERENCE

[Pattern]	PROPOSED WORK SHOWN THIS
[Pattern]	ROAD WORK SHOWN THIS
[Pattern]	SEWER LINE SHOWN THIS
[Pattern]	BOUNDARY LINE SHOWN THIS

SIGNATURE OF OWNER: *[Signature]*

SIGNATURE OF CLASS I LICENSED SURVEYOR NO. 72: *[Signature]*

PROPOSED RESIDENTIAL BUILDING AT PLOT No. 2432, DOOR No. AH 81, BLOCK 1D T.S. No. 233 OF NADUNAKKARAI VILLAGE ALINA NASAR, MADRAS - 40.

DATE: 1-4-90

DRIVEN: *[Signature]*