



ELEVATION

SECTION - AA

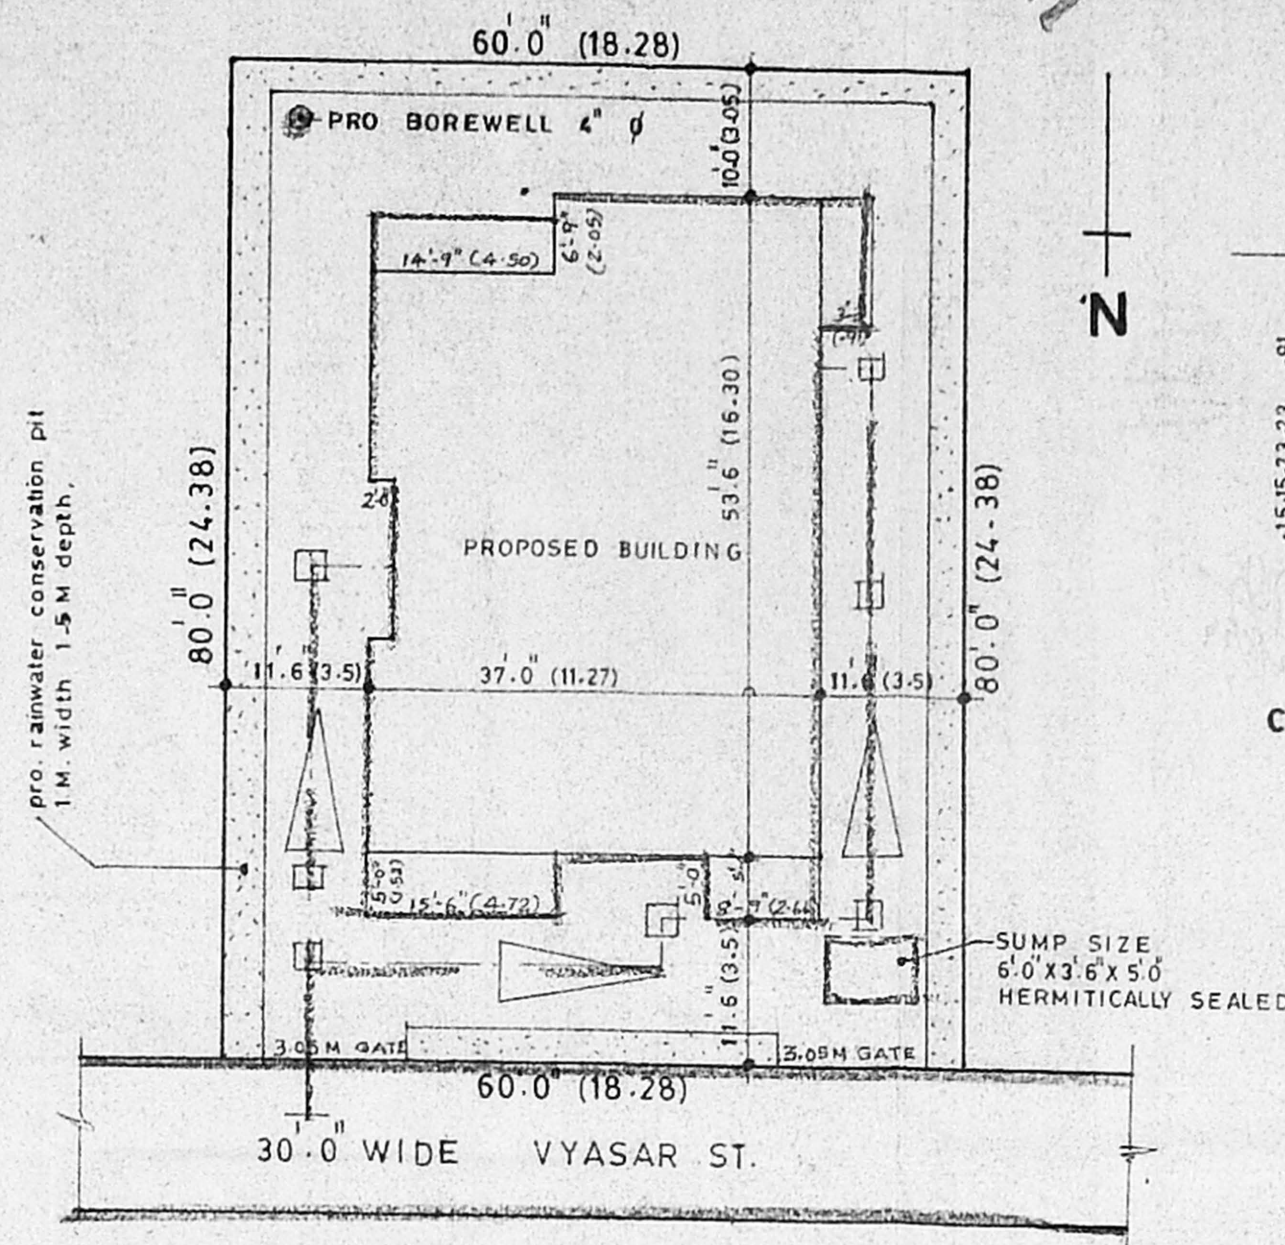


SITE PLAN (scale 1:200)


COLUMN FOOTING DETAILS  
scale (1:50)

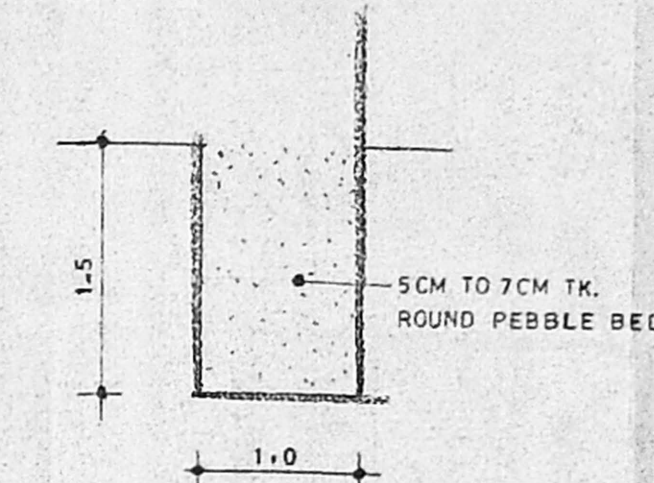


SECTION OF RAINWATER  
CONSERVATION PIT  
scale 1:50

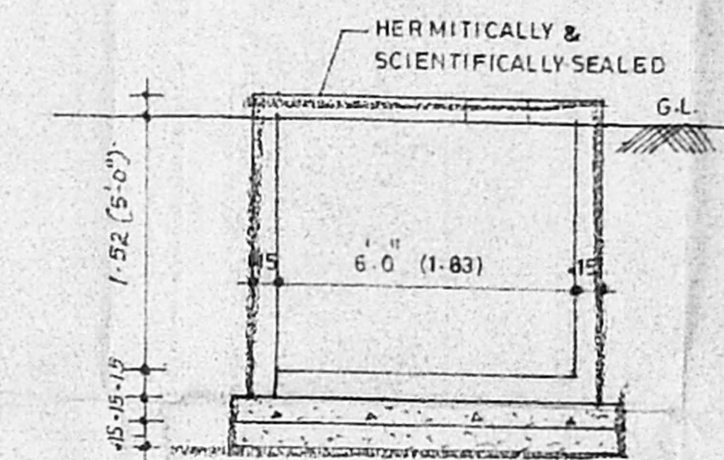


SECTION OF SUMP  
scale 1:50

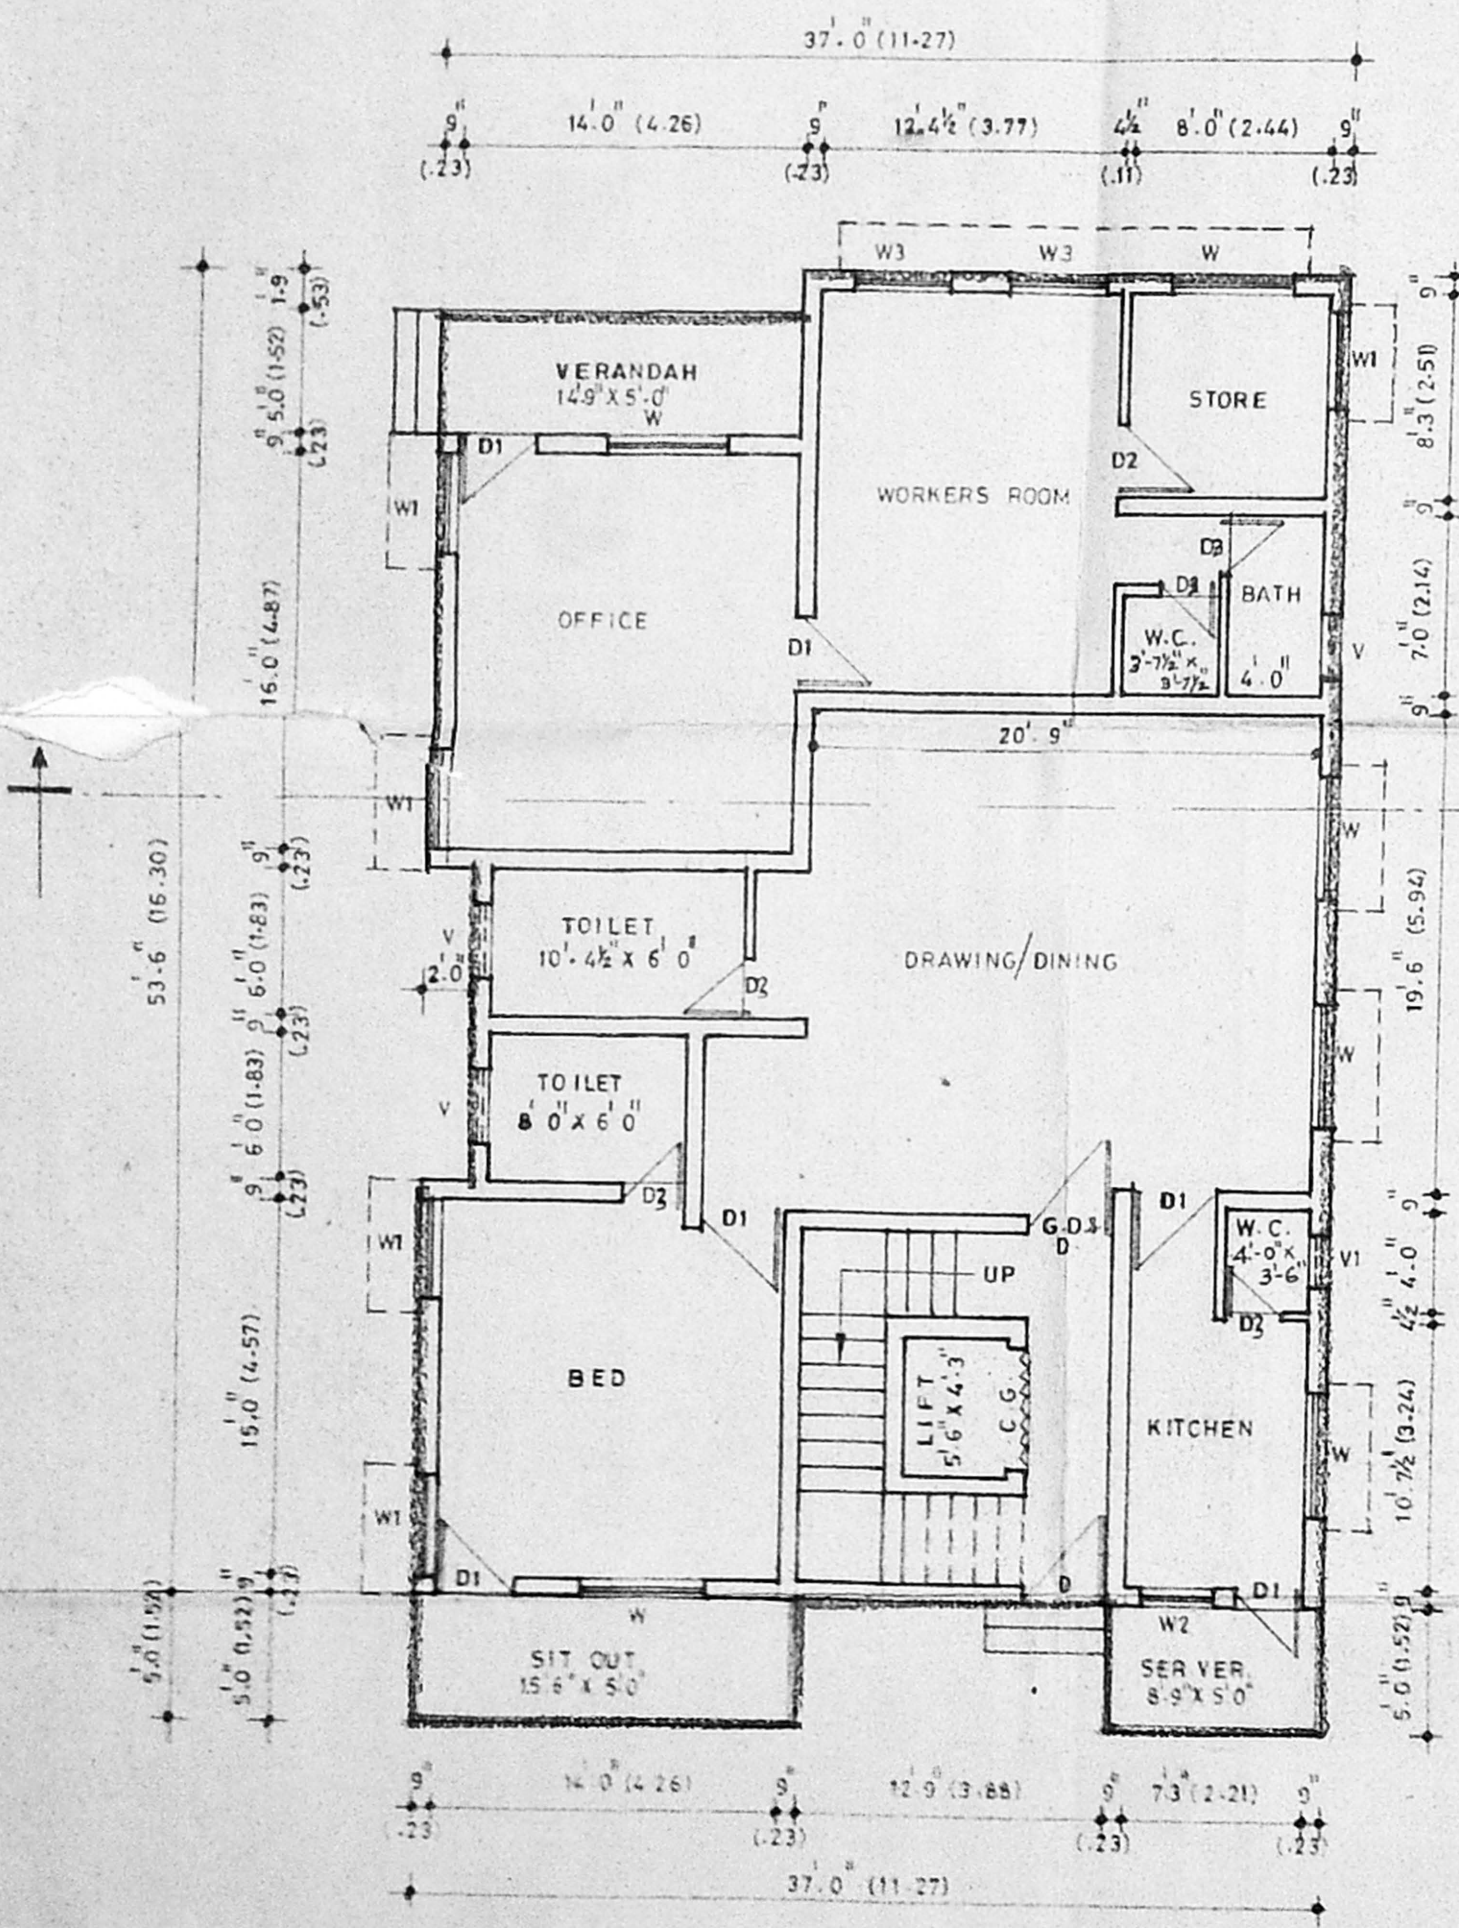


GROUND FLOOR PLAN

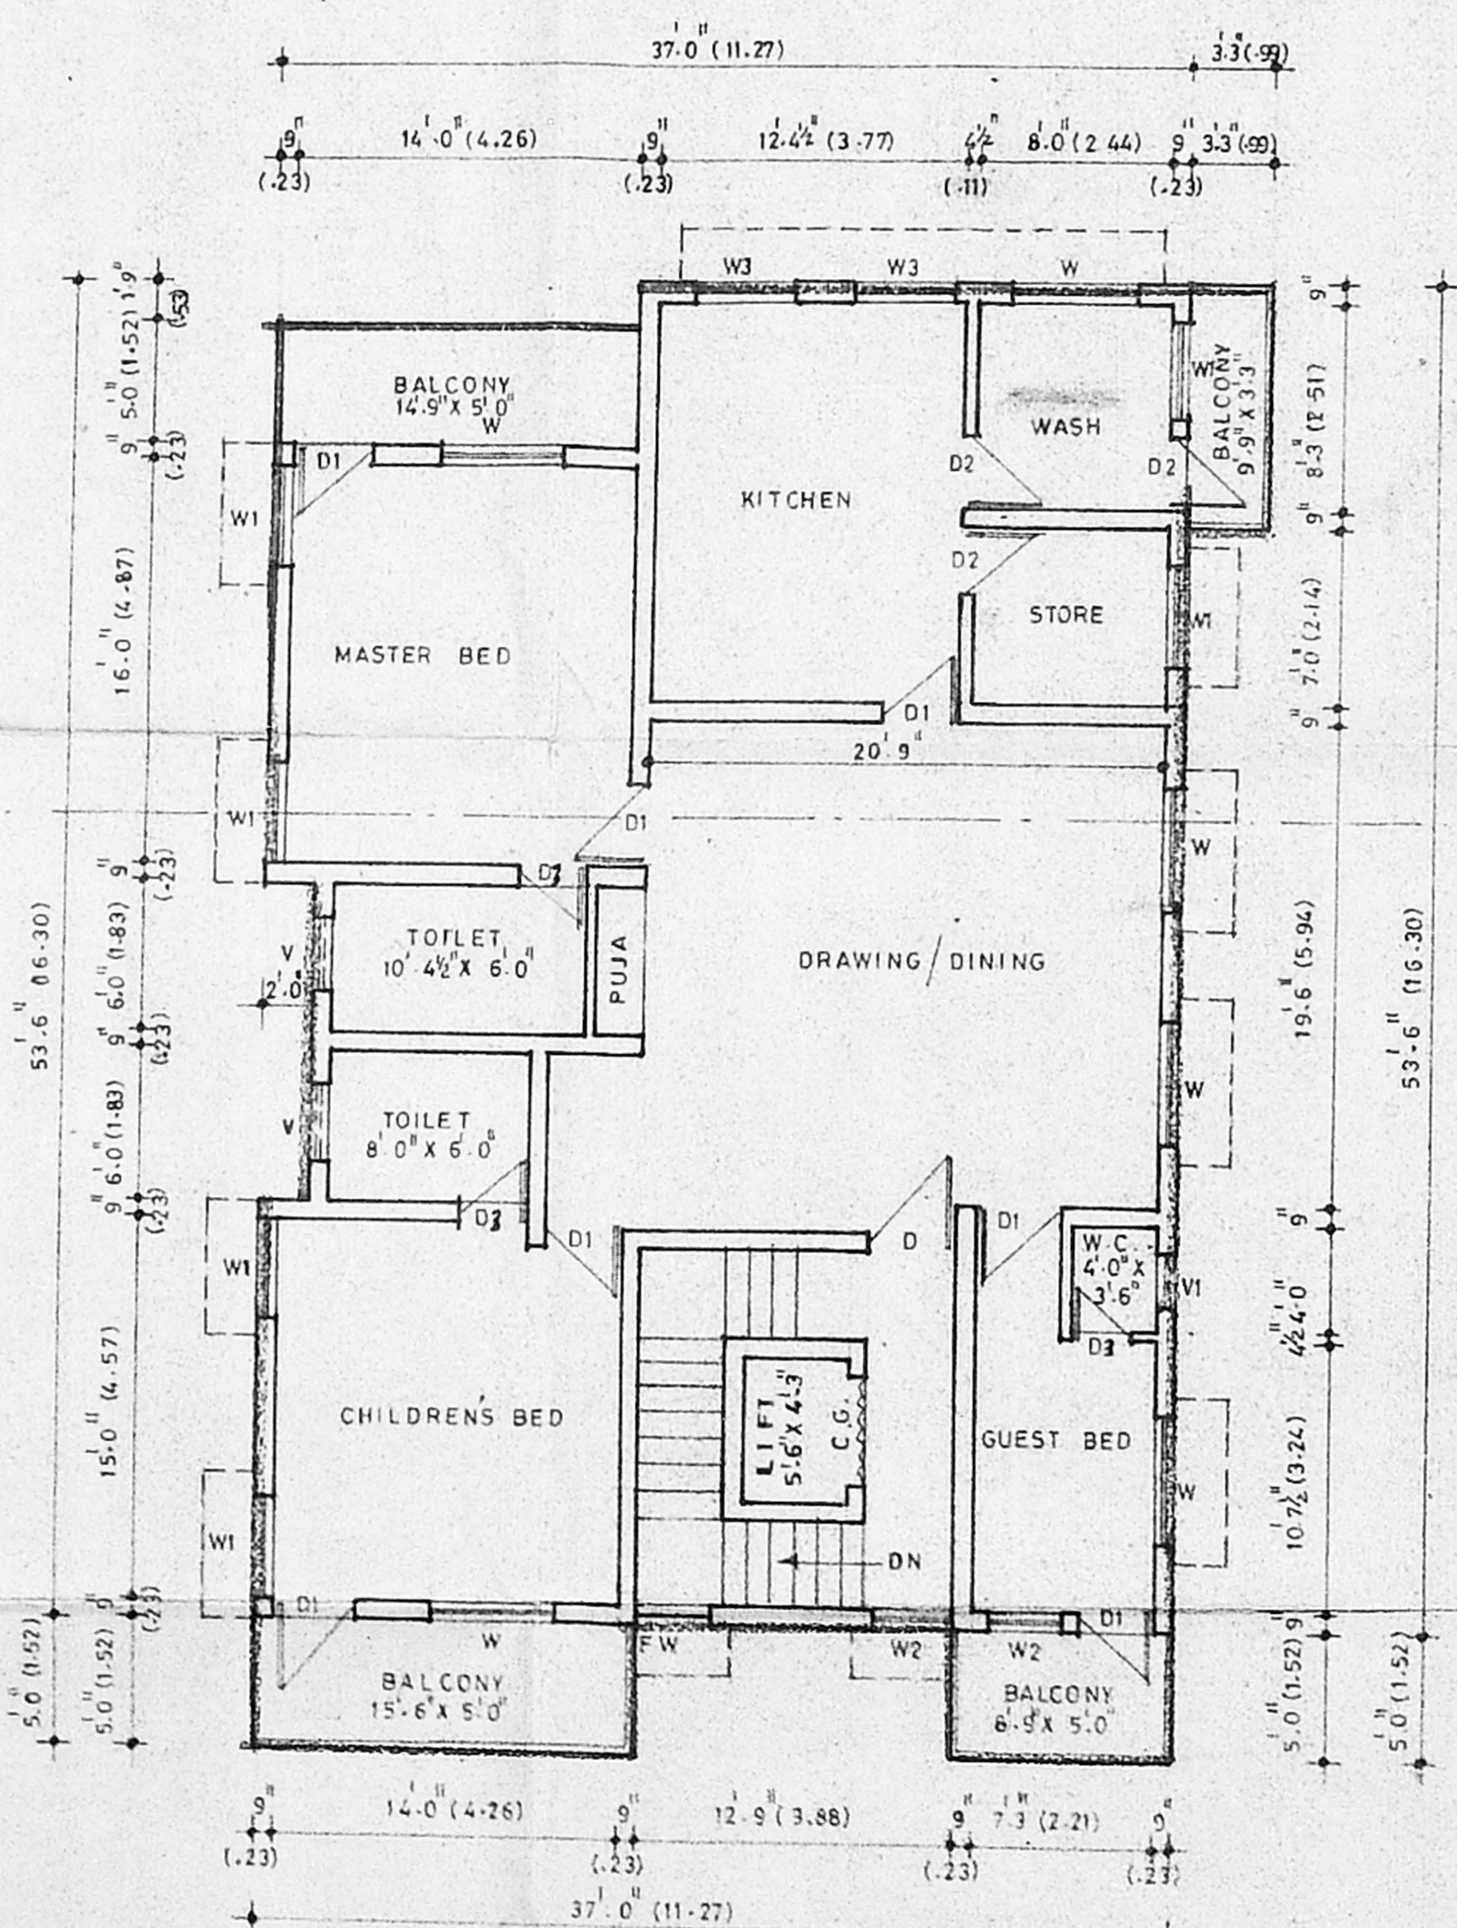

TYPICAL FLOOR PLAN  
(first and second floors)

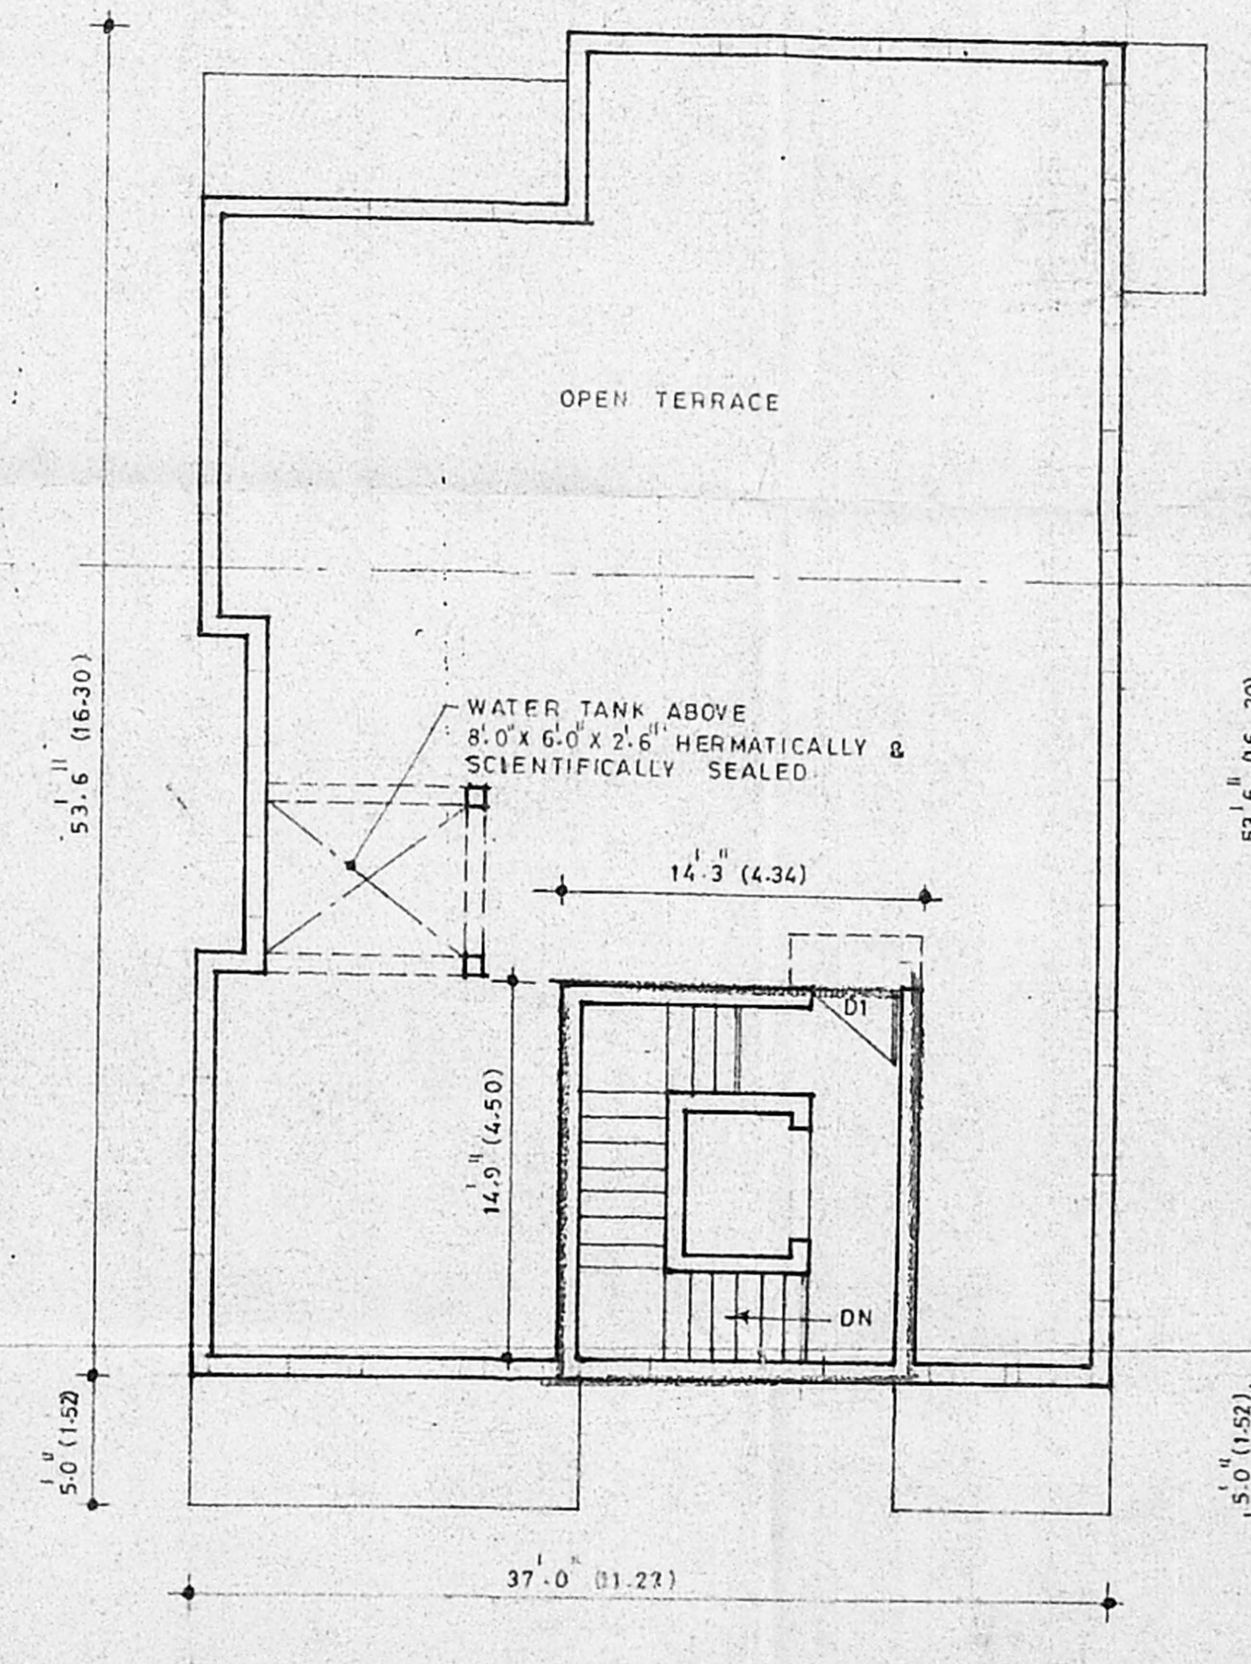

TERRACE FLOOR PLAN

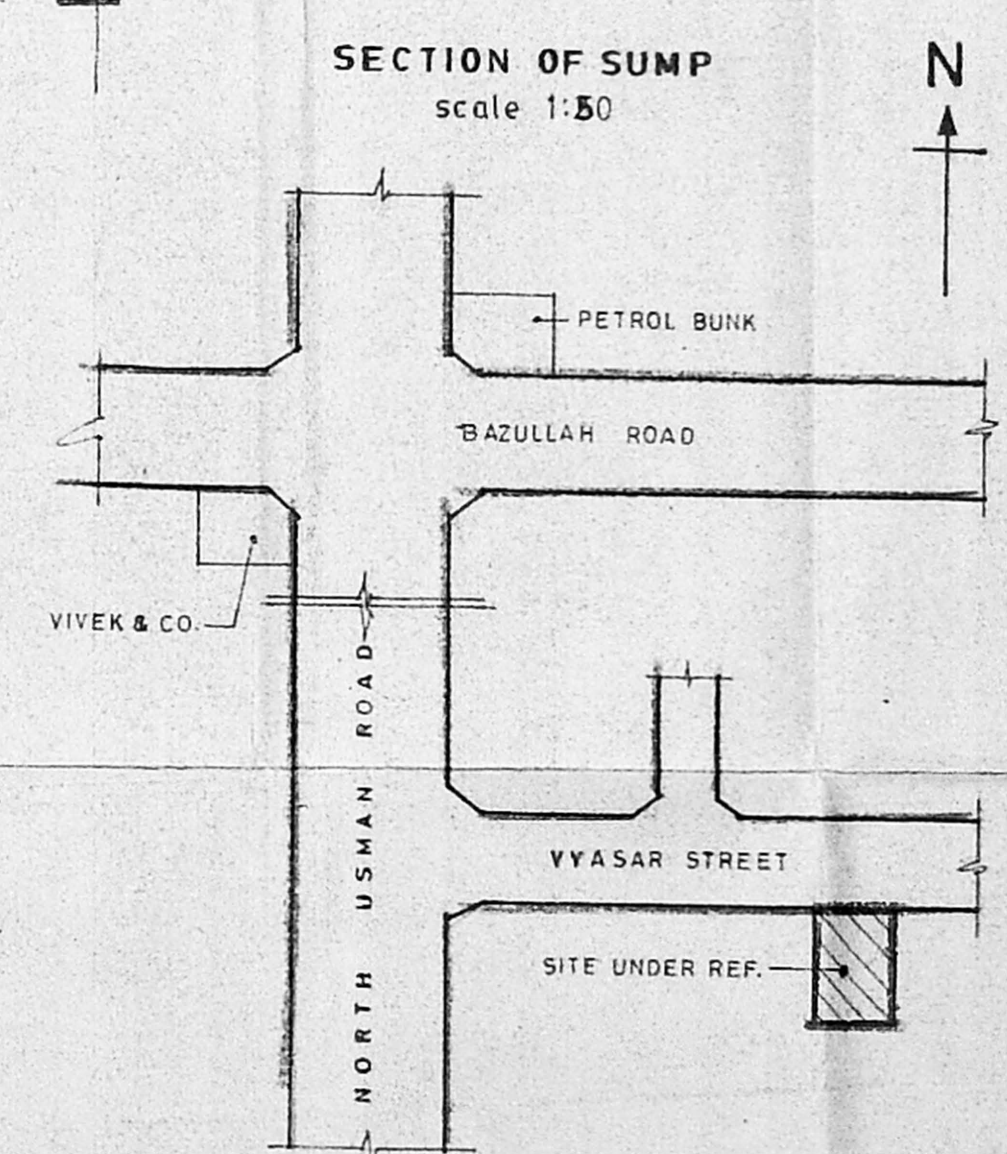

KEY PLAN (n.t.s)

B/23563/298/96  
Planning Permit No. 8/196  
**APPROVED**  
SUBJECT TO THE CONDITIONS IN  
THIS OFFICE LETTER.  
No. B2/14256/96 Dated 8/196  
N.V. Rajasekar  
FOR MEMBER SECRETARY  
MADRAS METROPOLITAN  
DEVELOPMENT AUTHORITY  
MADRAS - 600 008.

**PROPOSED BUILDING AT  
DOOR NO.7, VYASAR STREET,  
T.NAGAR, MADRAS - 600 017.  
BLOCK NO.118, T.S. NO.5173.**

Scale 1"=8'-0" (1:100)


SCHEDULE OF JOINERY

D	DOOR	1.06 X 2.13
D1	DOOR	0.99 X 2.13
D2	DOOR	0.91 X 2.13
D3	DOOR	0.76 X 2.13
W	WINDOW	1.52 X 1.30
W1	WINDOW	1.22 X 1.30
W2	WINDOW	0.91 X 1.30
W3	WINDOW	1.22 X 0.91
F.W.	FIXED WINDOW	0.91 X 1.30
V	VENTILATOR	0.91 X 0.61

AREA STATEMENT

PLOT EXTENT	: 4800 Sq. Ft. (446.09 M <sup>2</sup> )
GROUND FLOOR AREA	: 2049 Sq. Ft. (190.42 M <sup>2</sup> )
TYPICAL FLOOR AREA (first & second floors)	: 4162 Sq. Ft. (386.80 M <sup>2</sup> )
TOTAL FLOOR AREA	: 6211 Sq. Ft. (577.23 M <sup>2</sup> )
PROVIDED F.S.I.	: 1.29
PLOT COVERAGE	: 42%

COLOUR INDEX

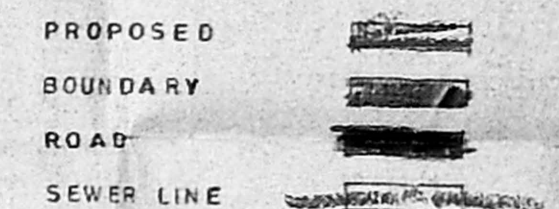

OWNER

- (1) P.R. ANANTHALAKSHMI W/O. R. NATARAJAN
- (2) P.R. ANANTHANARAYANAN.
- (3) P.R. LAKSHMI NARAYANAN

LICENSED SURVEYOR

N. RAJASEKAR, B.ARCH.  
REGISTERED ARCHITECT.  
R. A. No: 301/93  
CORPORATION OF MADRAS