


B/23654/389/96
Planning Permit No.


APPROVED

SUBJECT TO THE CONDITIONS IN THIS OFFICE LETTER.
No. B3/14257/96 Date: 9.9.91


FOR MEMBER SECRETARY
MADRAS METROPOLITAN
DEVELOPMENT AUTHORITY
MADRAS - 600 008.

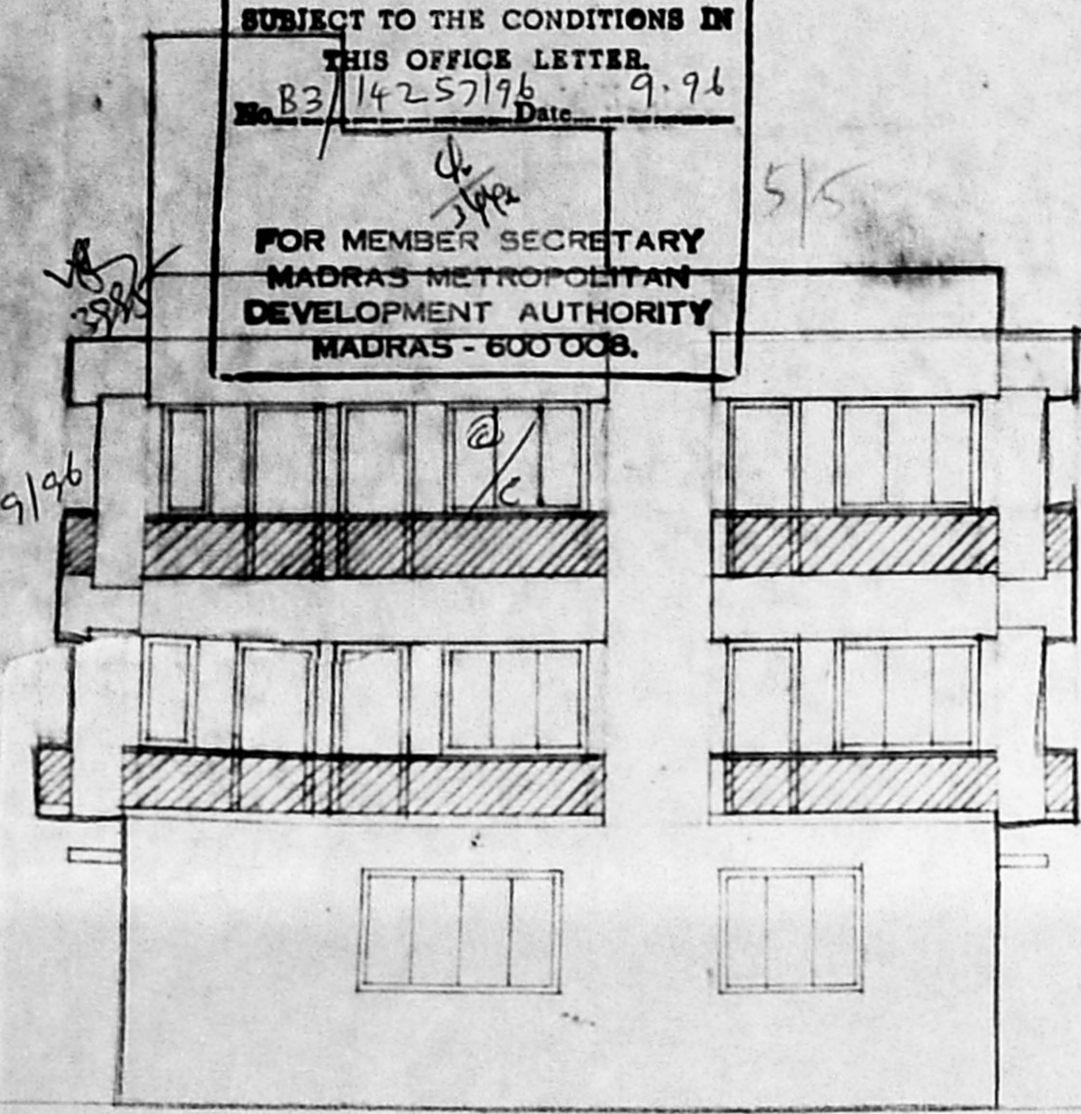


ELEVATION

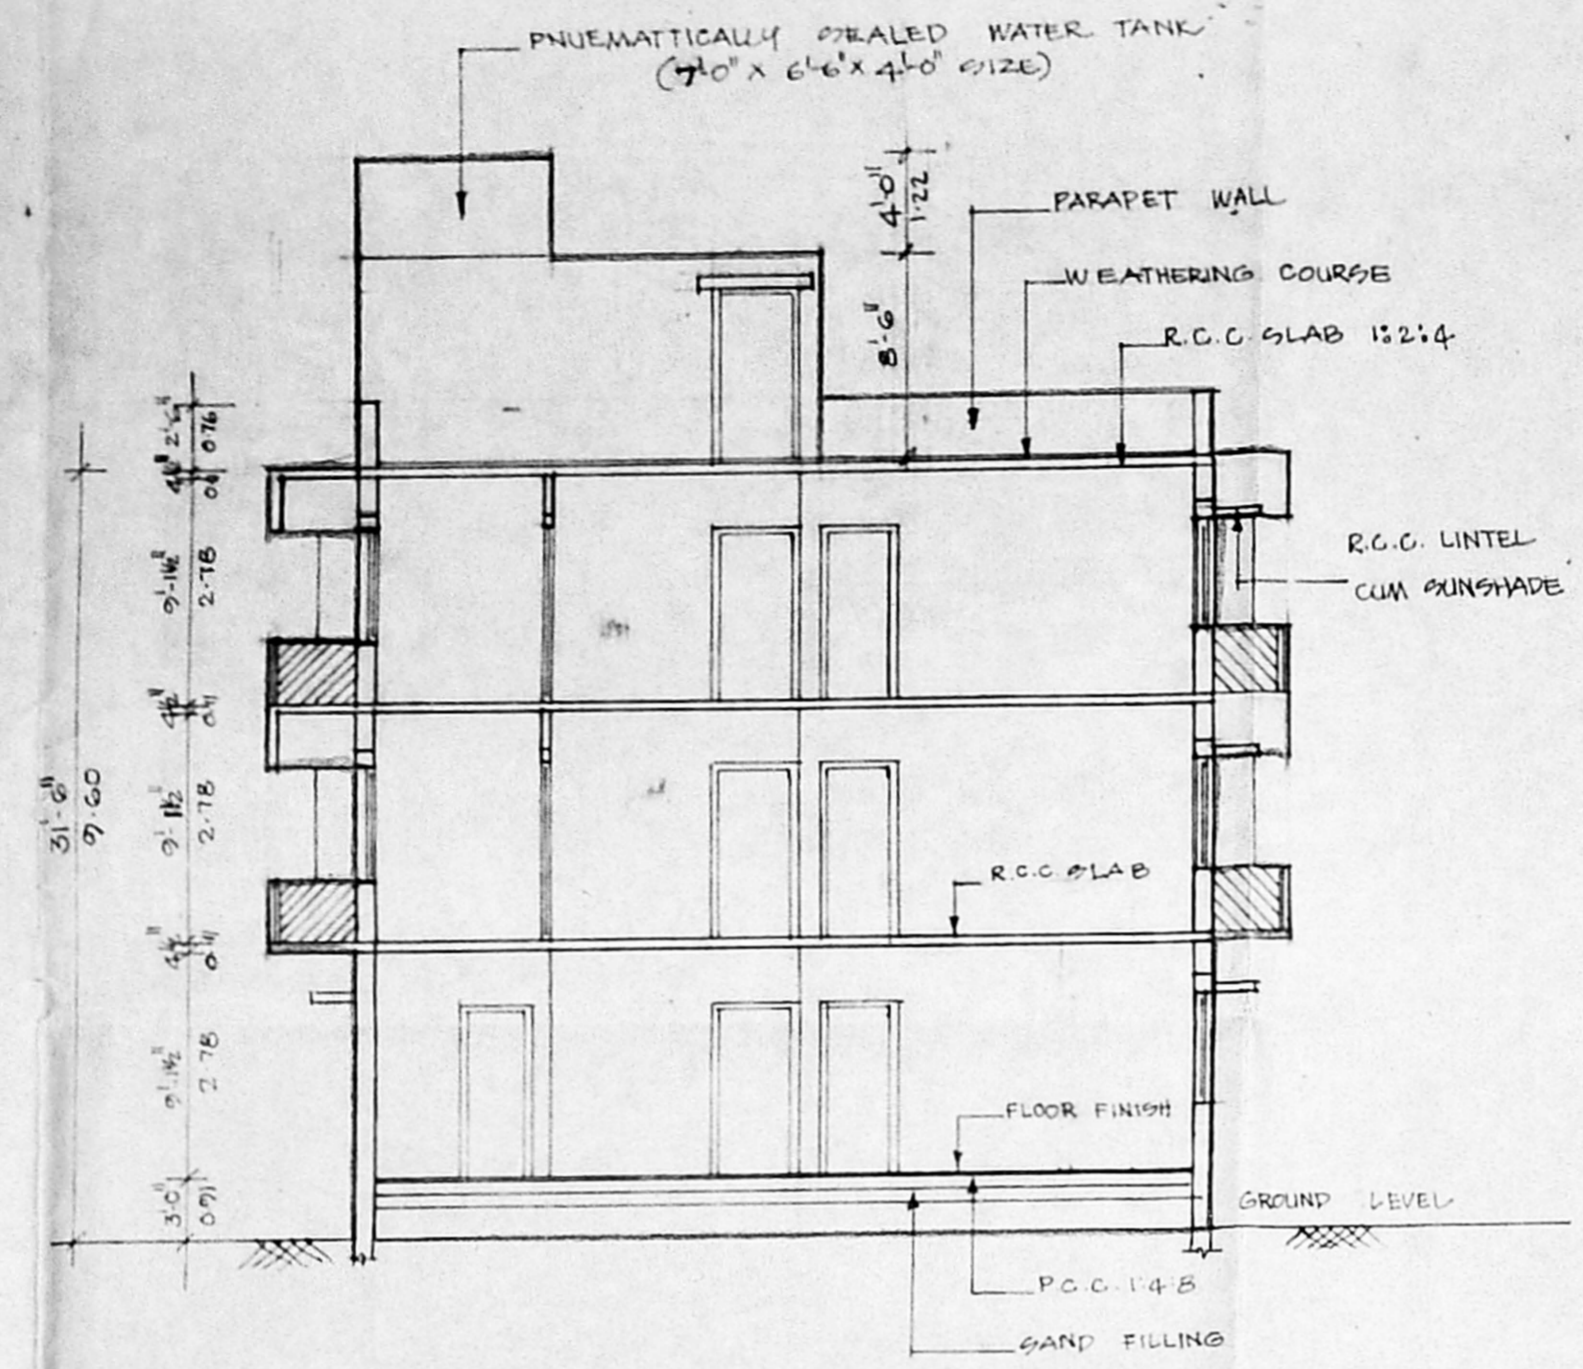


SECTION ON AB

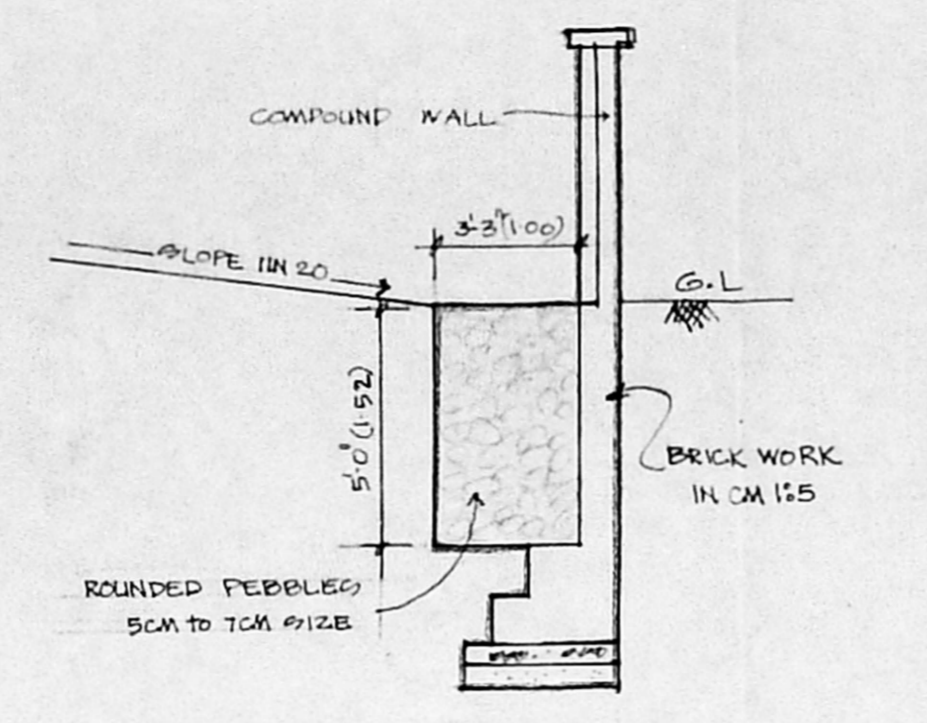


PEBBLE BED DETAILS

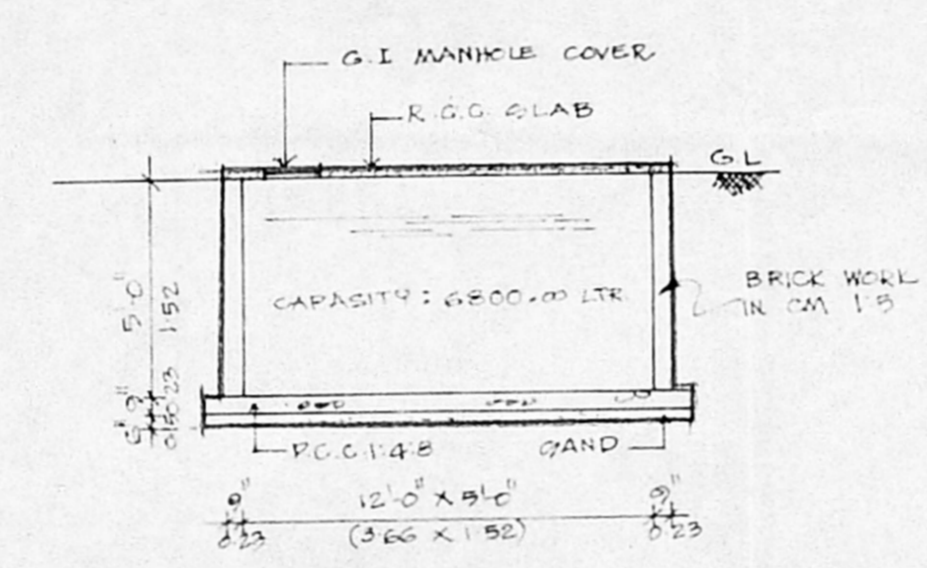

SUMP DETAILS

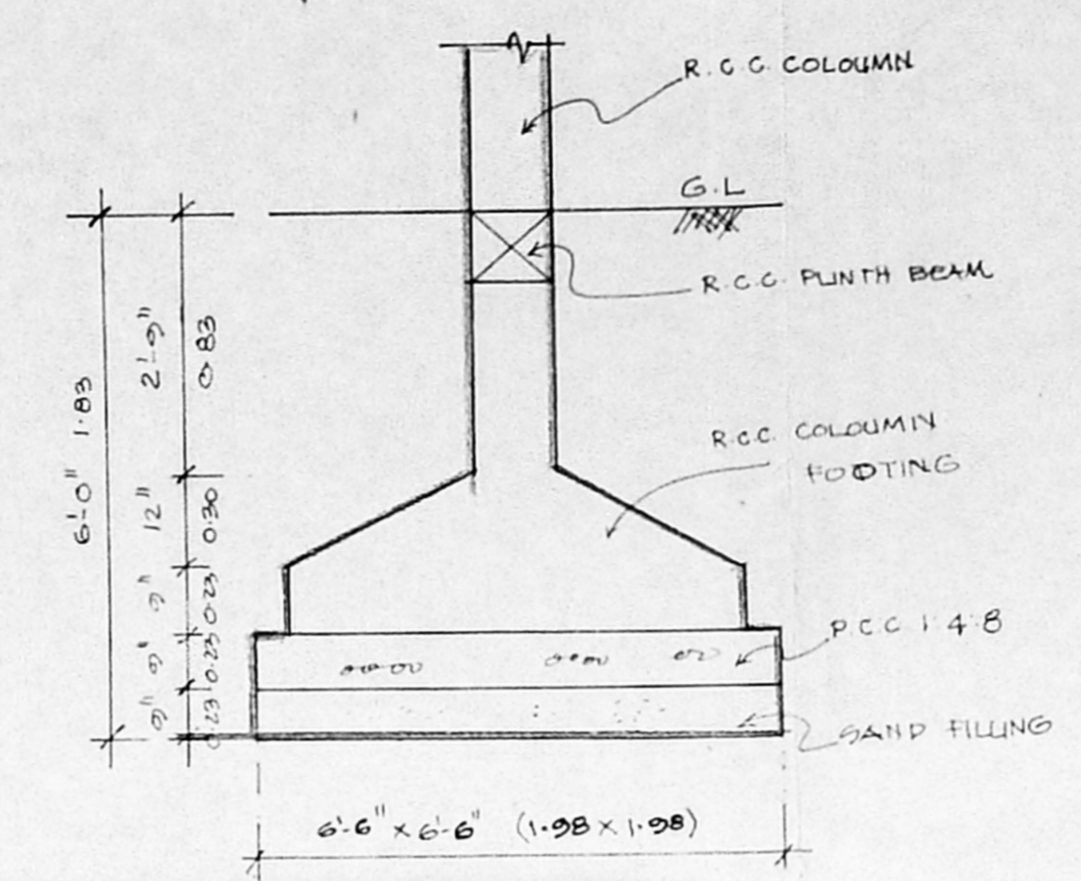

TYPICAL COLUMN DETAILS

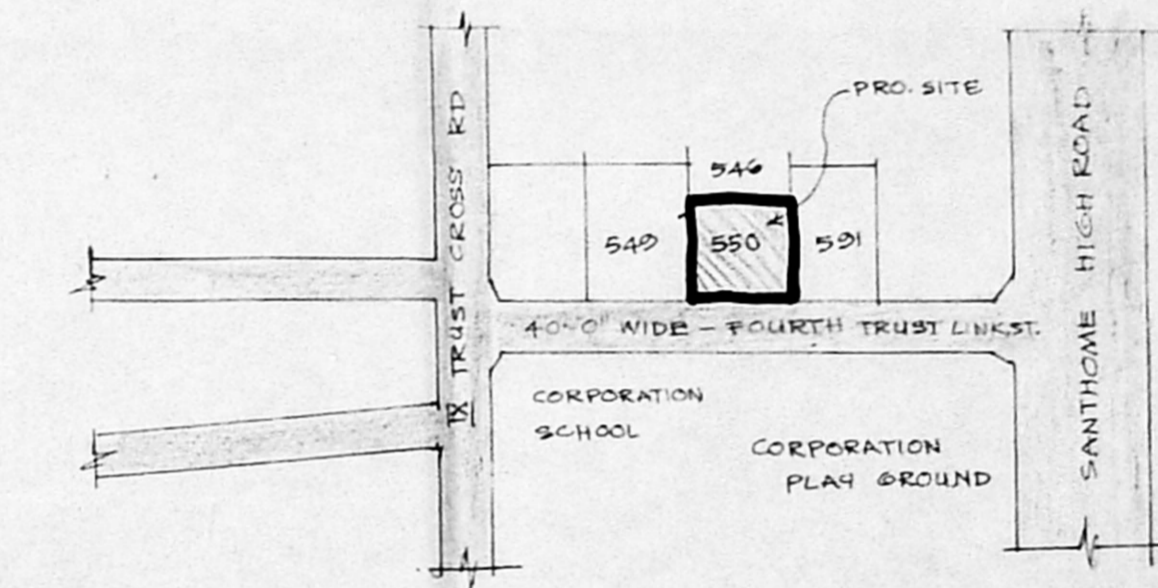

KEY PLAN NTS

SCHEDULE OF JOINERY

F/W FRENCH WINDOW	3'-9" X 7'-0"	114 X 213
D- DOOR	3'-6" X 7'-0"	107 X 213
D1- DO-	3'-0" X 7'-0"	091 X 213
D2- DO-	2'-6" X 7'-0"	076 X 213
W WINDOW	8'-0" X 4'-6"	244 X 147
W1 DO	6'-0" X 4'-6"	183 X 137
W2 DO	4'-0" X 4'-6"	122 X 137
W3 DO	6'-0" X 3'-0"	183 X 091
W4 DO	2'-0" X 4'-6"	061 X 137
V VENTILATOR	2'-6" X 2'-0"	076 X 061

PROPOSED RESIDENTIAL BUILDING AT PLOT No: 550 Door No: 2/23, FOURTH TRUST LINK STREET, MANDELIPAKKAM, MADRAS- 600 028 R.S. No: 449/ 3PART

COLOUR INDEX

PROPOSED	[Color swatch]
ROAD	[Color swatch]
BOUNDARY	[Color swatch]


AREA STATEMENT

	SQ.FT	SQ.M
PLOT EXTENT	3915.00	363.85
GROUND FLOOR	1610.00	149.65
FIRST FLOOR	2006.00	186.45
SECOND FLOOR	2006.00	186.45
TOTAL	5622.00	522.49


PLOT COVERAGE: 41% FRI: 1:44




SCALE: 1" = 3'-0" 1:100
DATE: 8

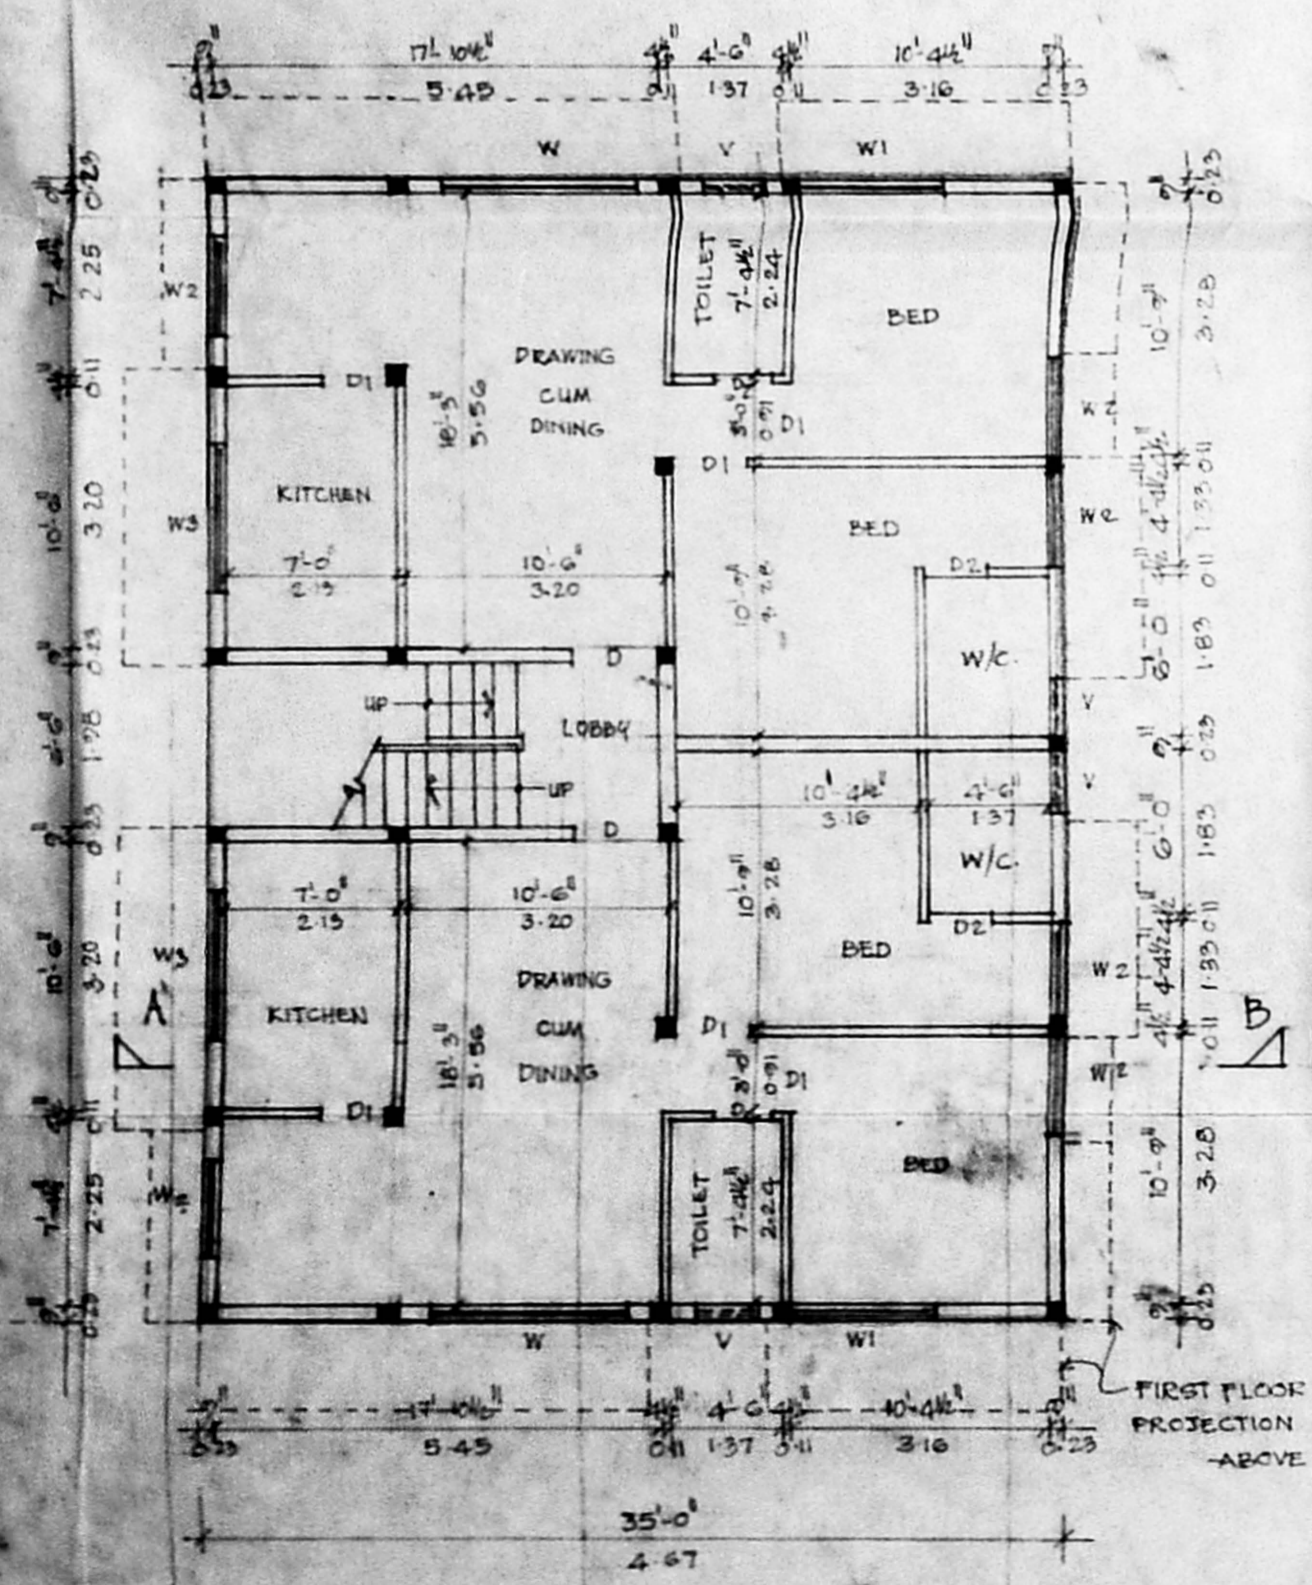


GROUND FLOOR PLAN

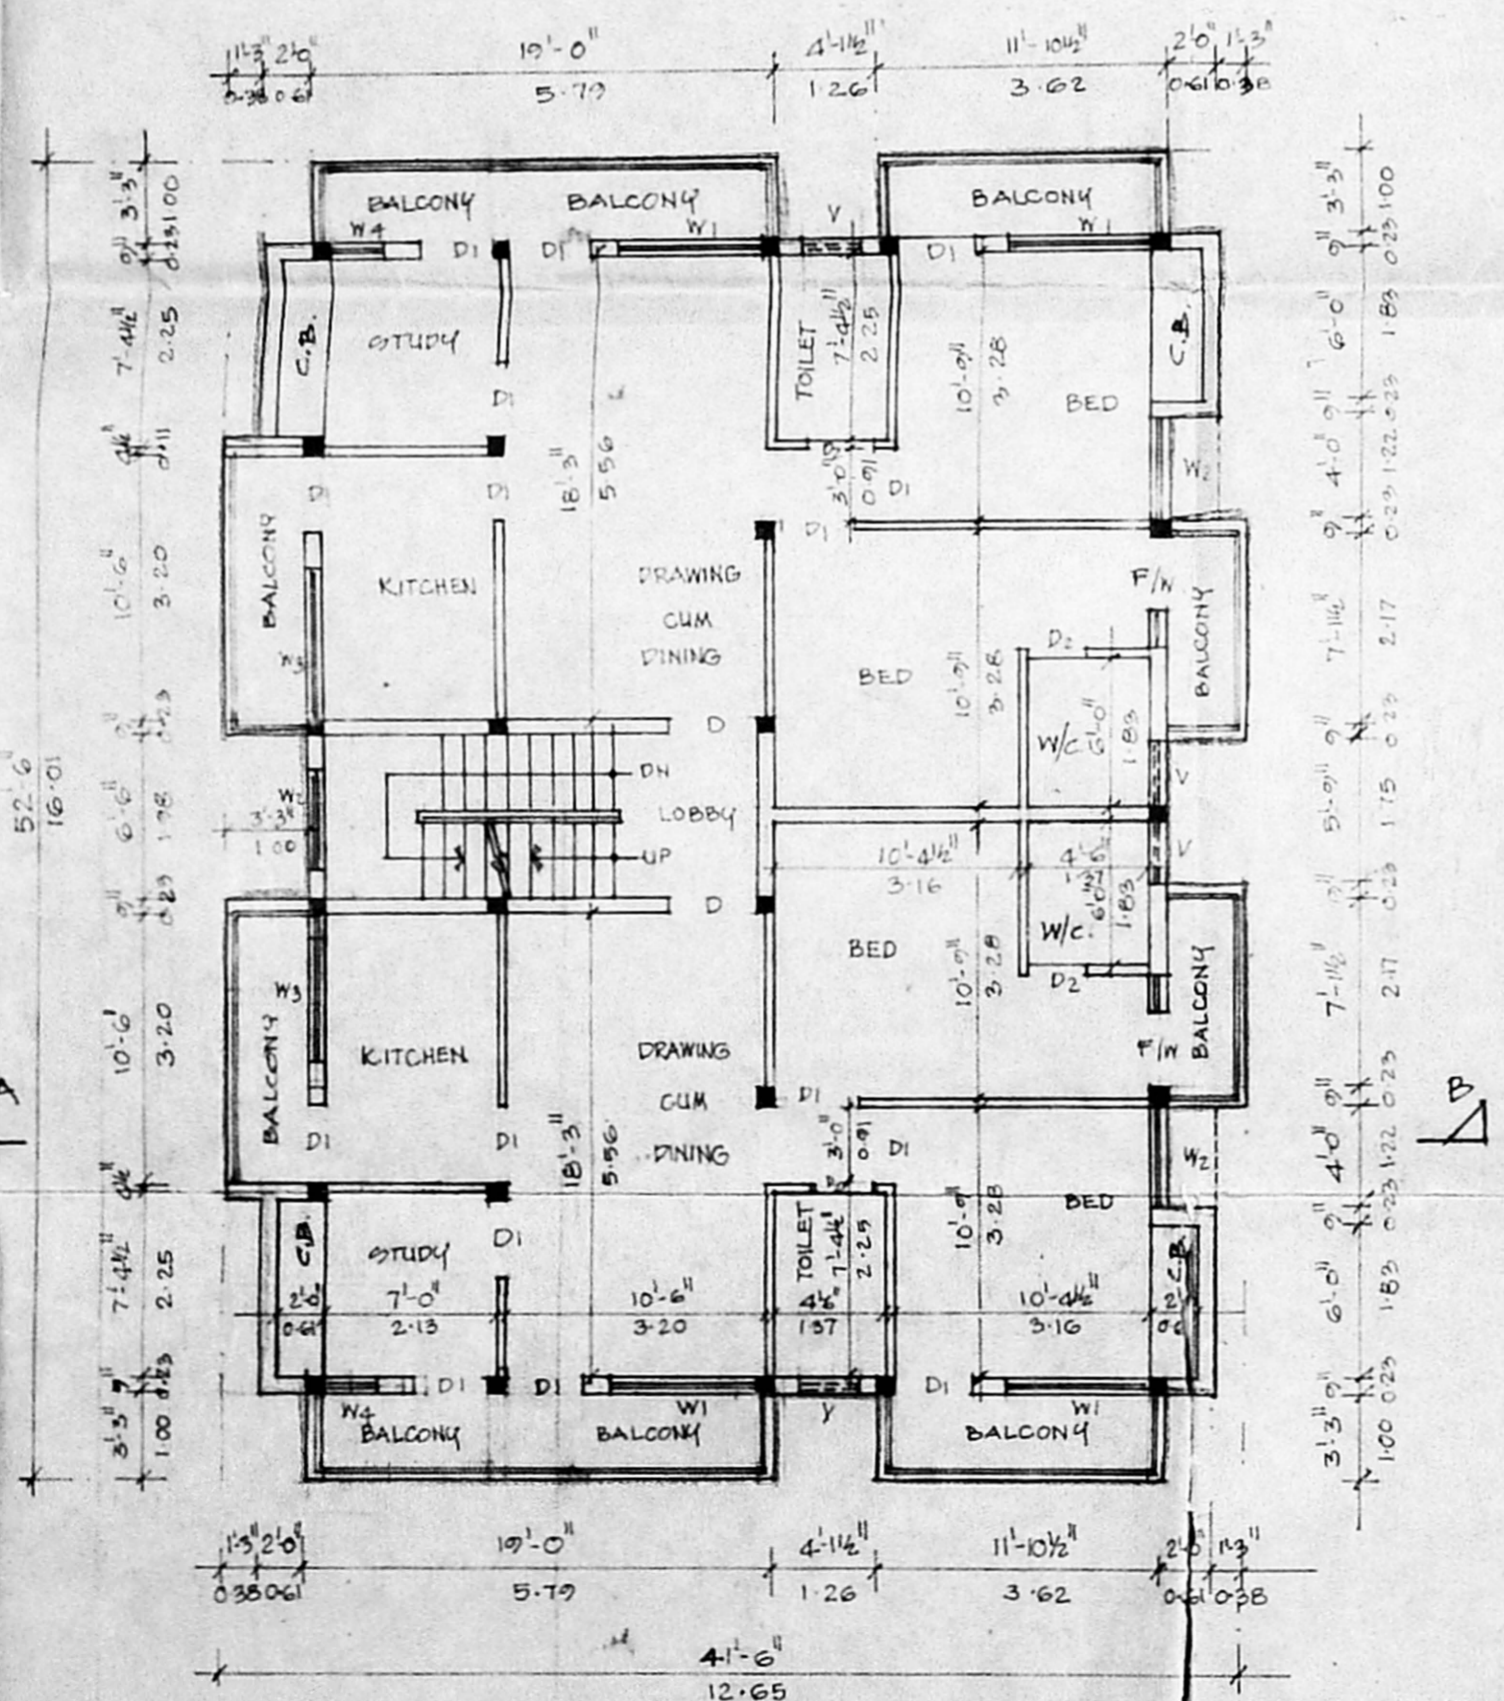

TYPICAL FLOOR PLAN (1st AND 2nd FLOOR)

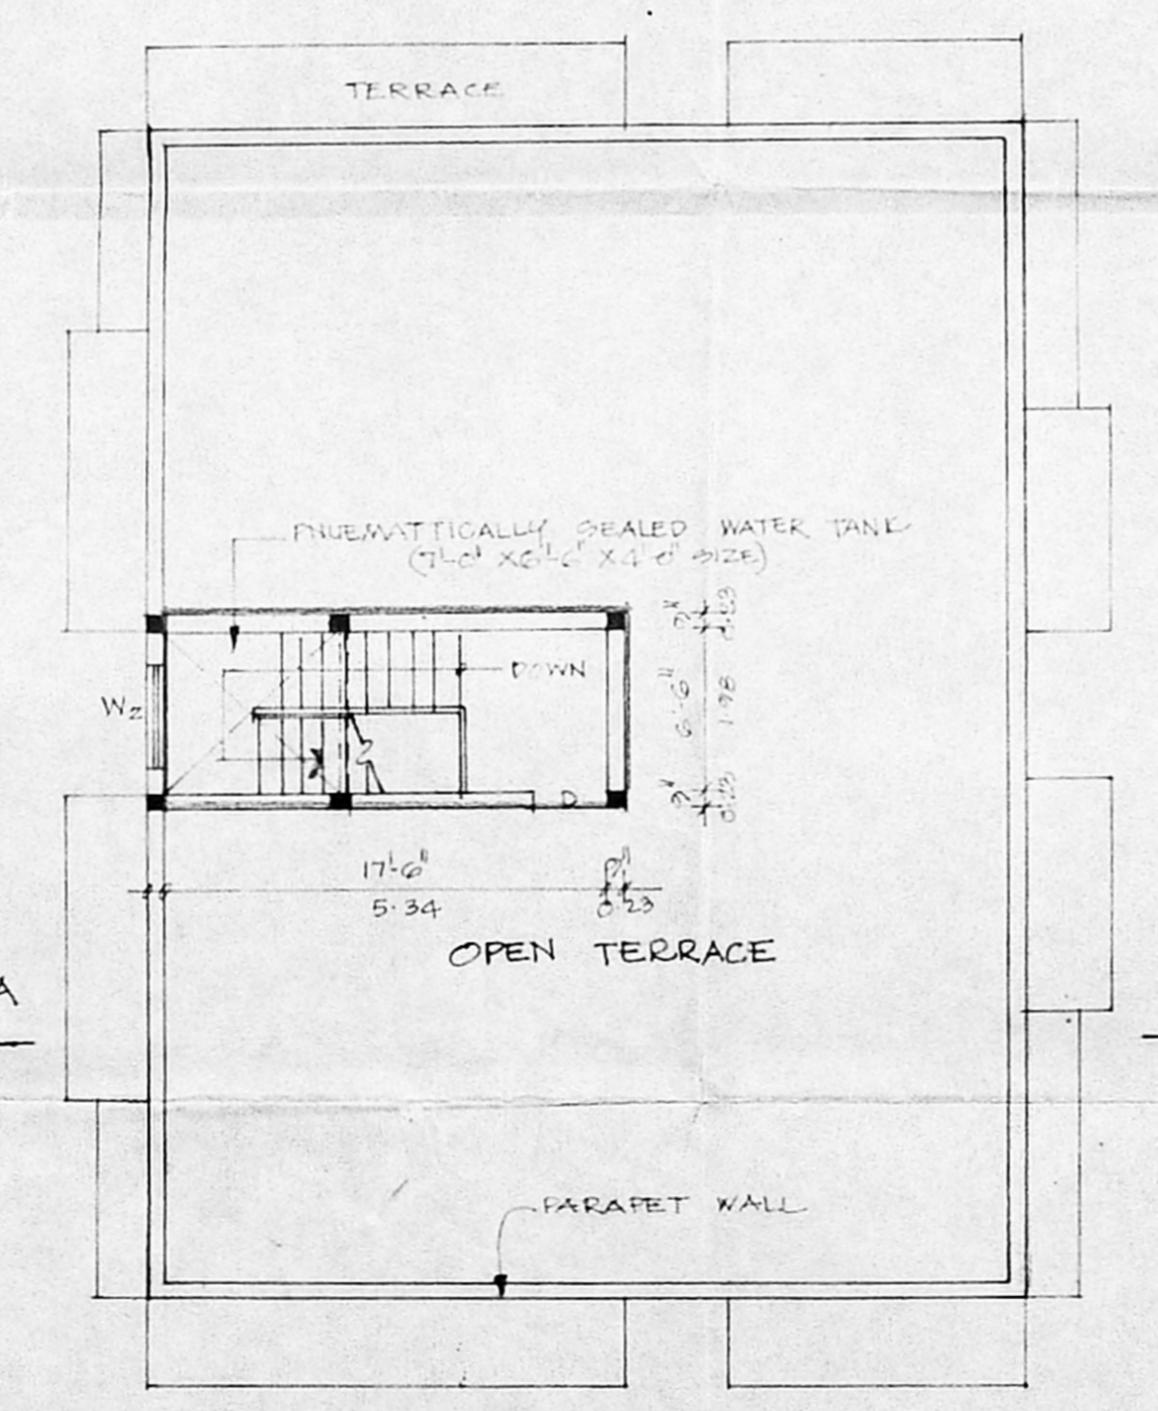

TERRACE FLOOR PLAN

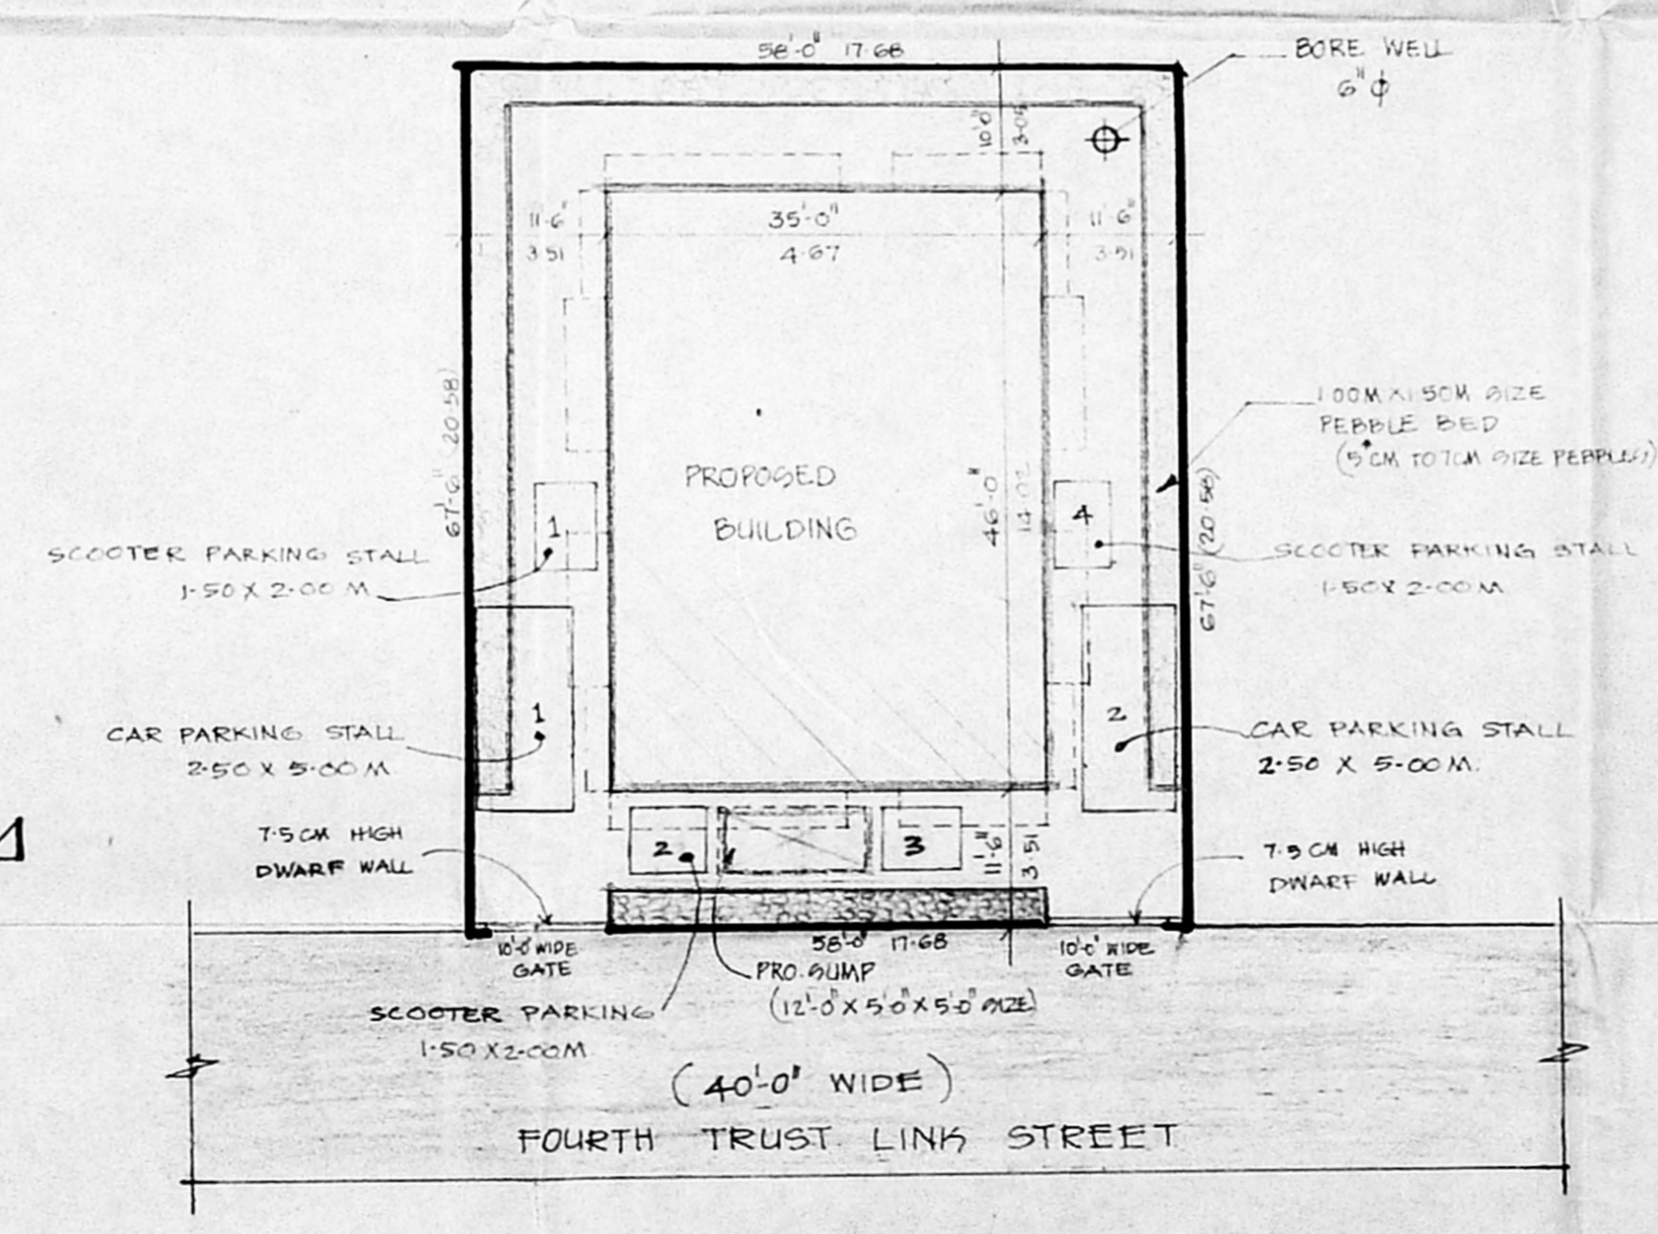

SITE PLAN SCALE: 1" = 16'-0" (1:100)

OWNER/PA HOLDER

A. R. Vijaya Sankar, B.A.-1.
REGISTERED ARCHITECT.
REGN NO. C.A. 75/501
Class-I, No. 306, Corporation of Madras,
75, GREENWAYS ROAD,
R. A. PURAM, MADRAS-600 028.

LICENSED SURVEYOR