



101.7x72.8
C/C


APPROVED
SUBJECT TO THE CONDITIONS IN
THIS OFFICE LETTER
No. 2/1594/76
FOR MEMBER SECRETARY
MADRAS METROPOLITAN
DEVELOPMENT AUTHORITY
MADRAS-600 008.

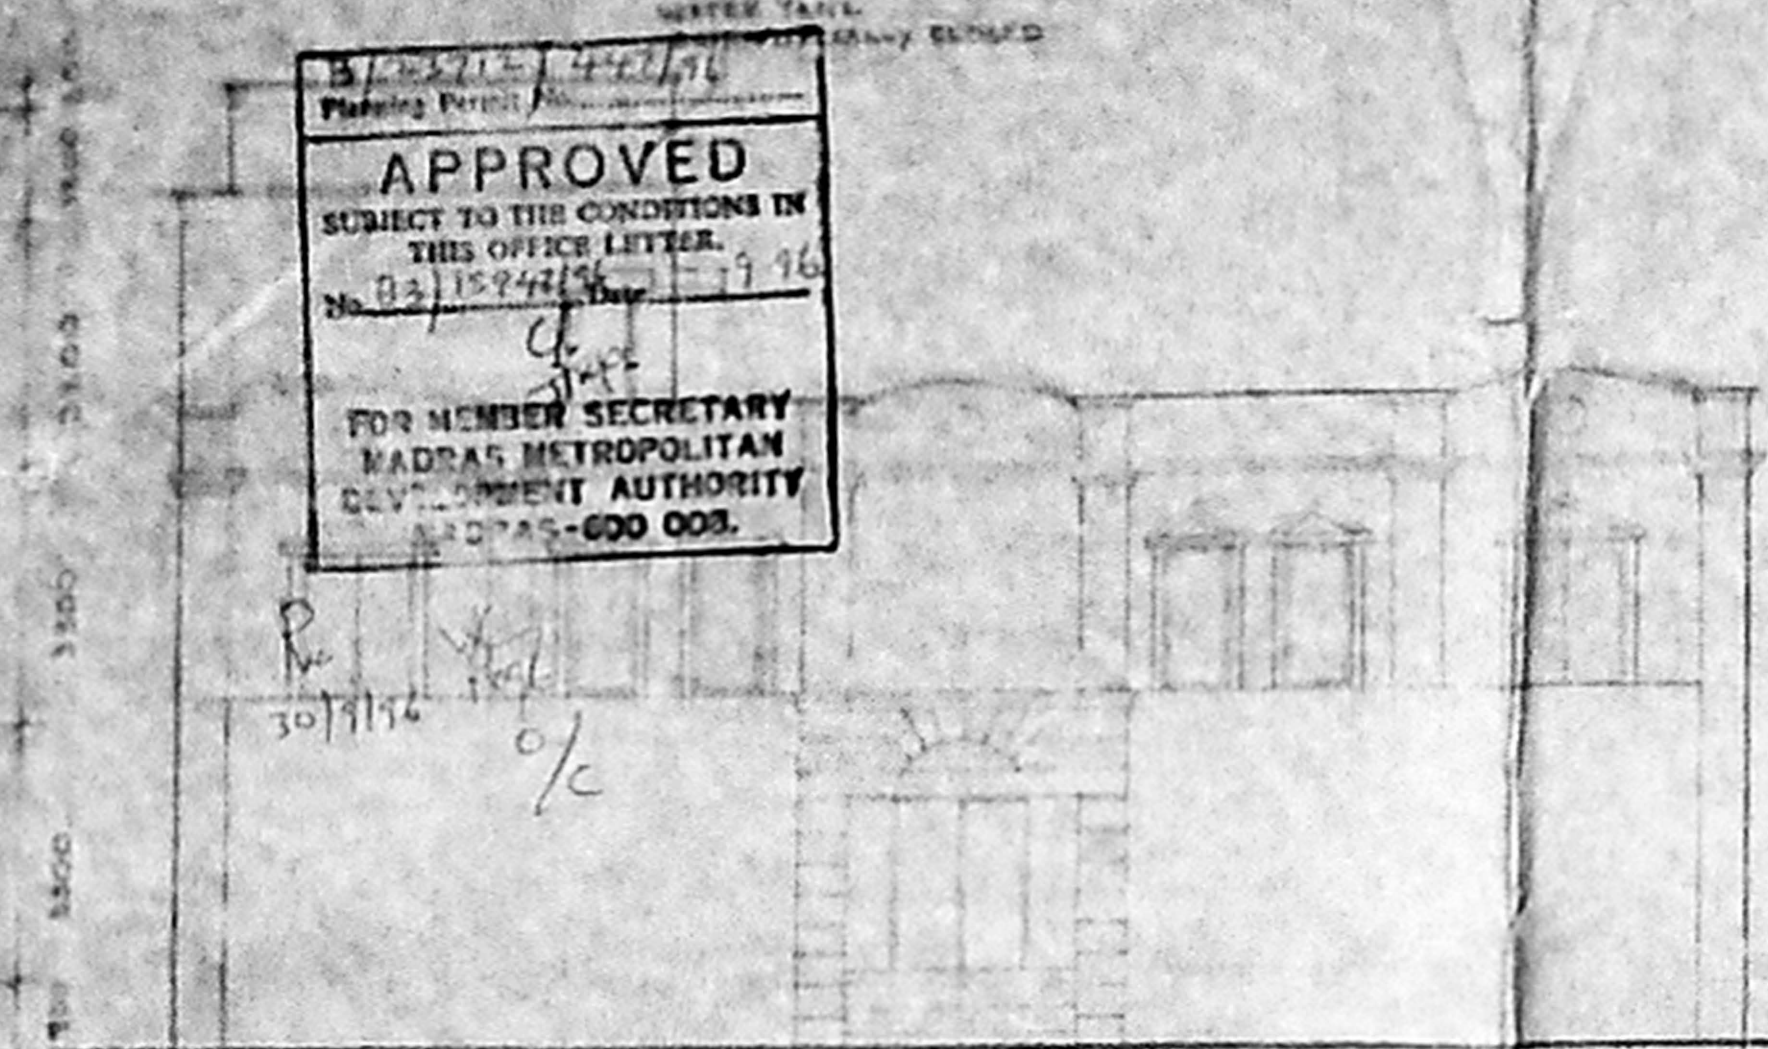


FRONT ELEVATION

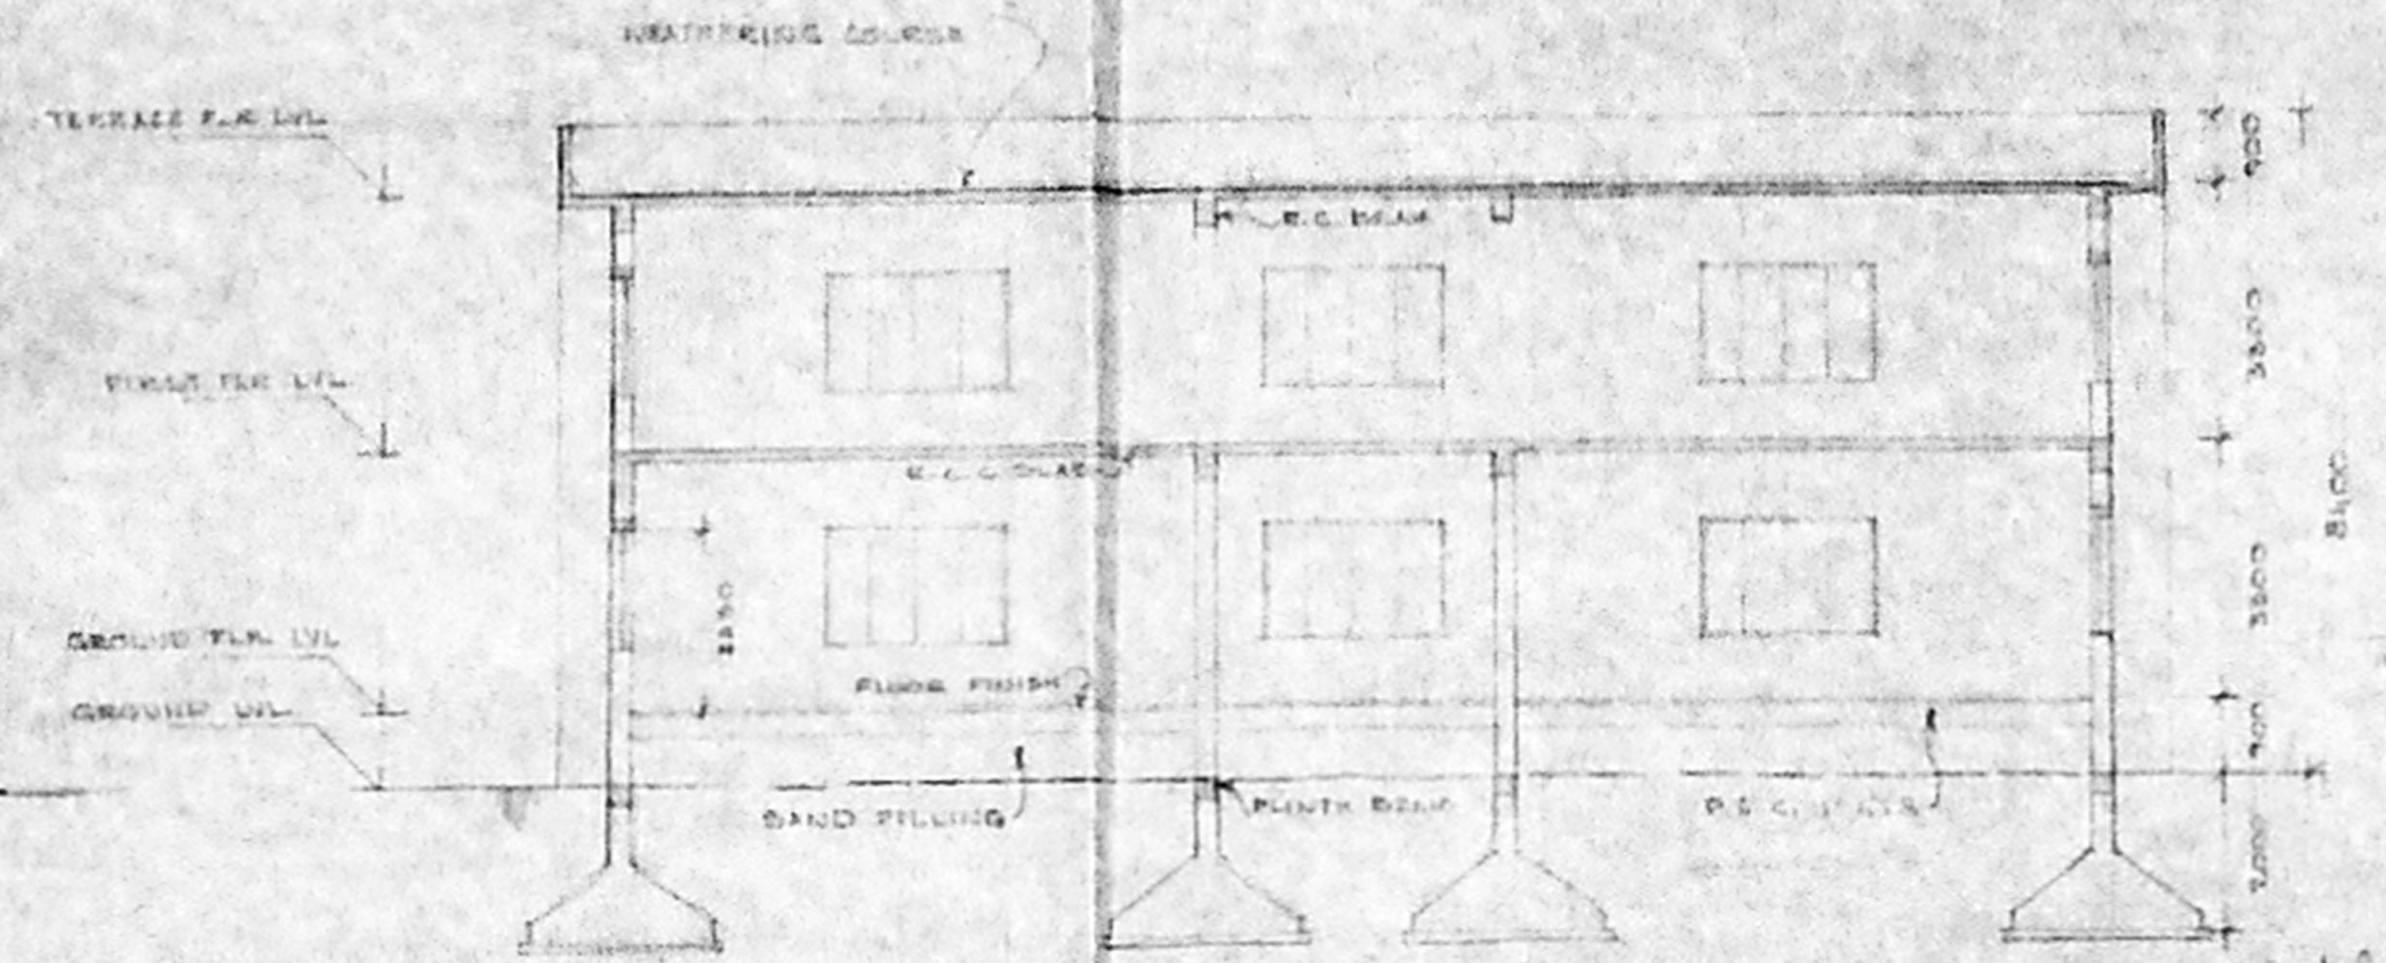

SECTION ON XX

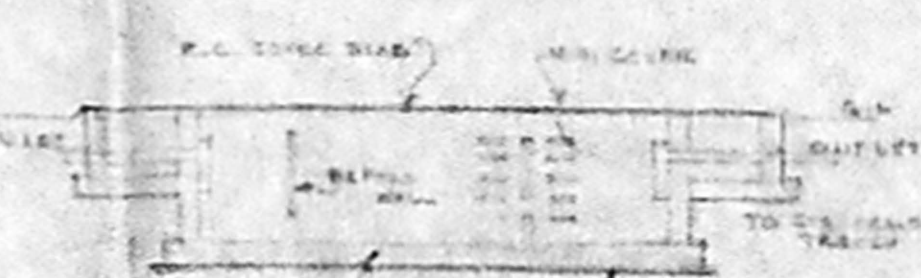

LONGITUDINAL SECTION

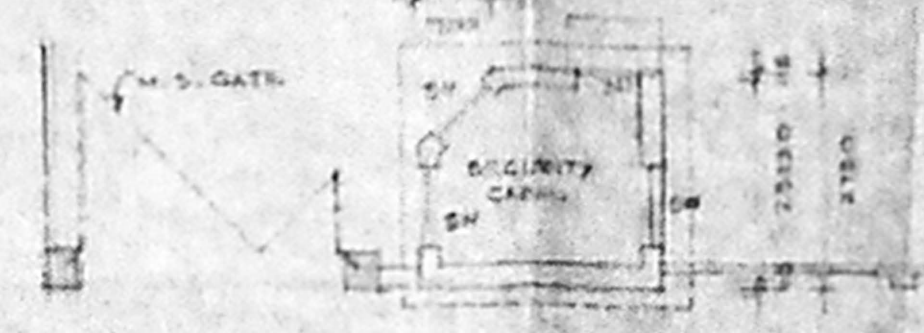

PLAN OF GATE 5 COMPOUND



TOP PLAN

SCHEDULE OF JOINTS

ALD. ALL GLASS DOORS	1800 X 2250
ALD. DO	1800 X 2250
1D. T.W. FLUSH DOOR	1200 X 2250
2D. DO	750 X 2250
3D. DO	1400 X 2100
4D. DO	750 X 2100
5D. DO	1800 X 2100
6D. DO	1800 X 1500
7d. T.W. GLASS WINDOW	800 X 1500
2d. DO	1800 X 1500
3d. DO	1800 X 1500
4d. T.W. TRENCH WINDOW	1800 X 750
1 T.W. FIXED LOU. VENTILATOR	800 X 750

STATEMENT


PLOT EXTENT : 10475 M² (60000 SQ.FT.)
F.S.I ALLOWABLE :

FLOOR	F.S.I	USE F.S.I
GROUND FLOOR AREA	60000 M ²	78000 M ²
FIRST FLOOR AREA	4583 M ²	14625 M ²
TERRACE FLOOR AREA	3902 M ²	14625 M ²
SECURITY GATE AREA		6.85 M ²
TOTAL AREA	112355 M ²	117443 M ²


GRAND TOTAL (F.S.I + USE F.S.I) : 117443 M²
CAR PARK PROVIDED : 211 VEH.

ENCLOSURE


PROPOSED : [Diagram]
ROUGH LINE : [Diagram]
LOAD : [Diagram]

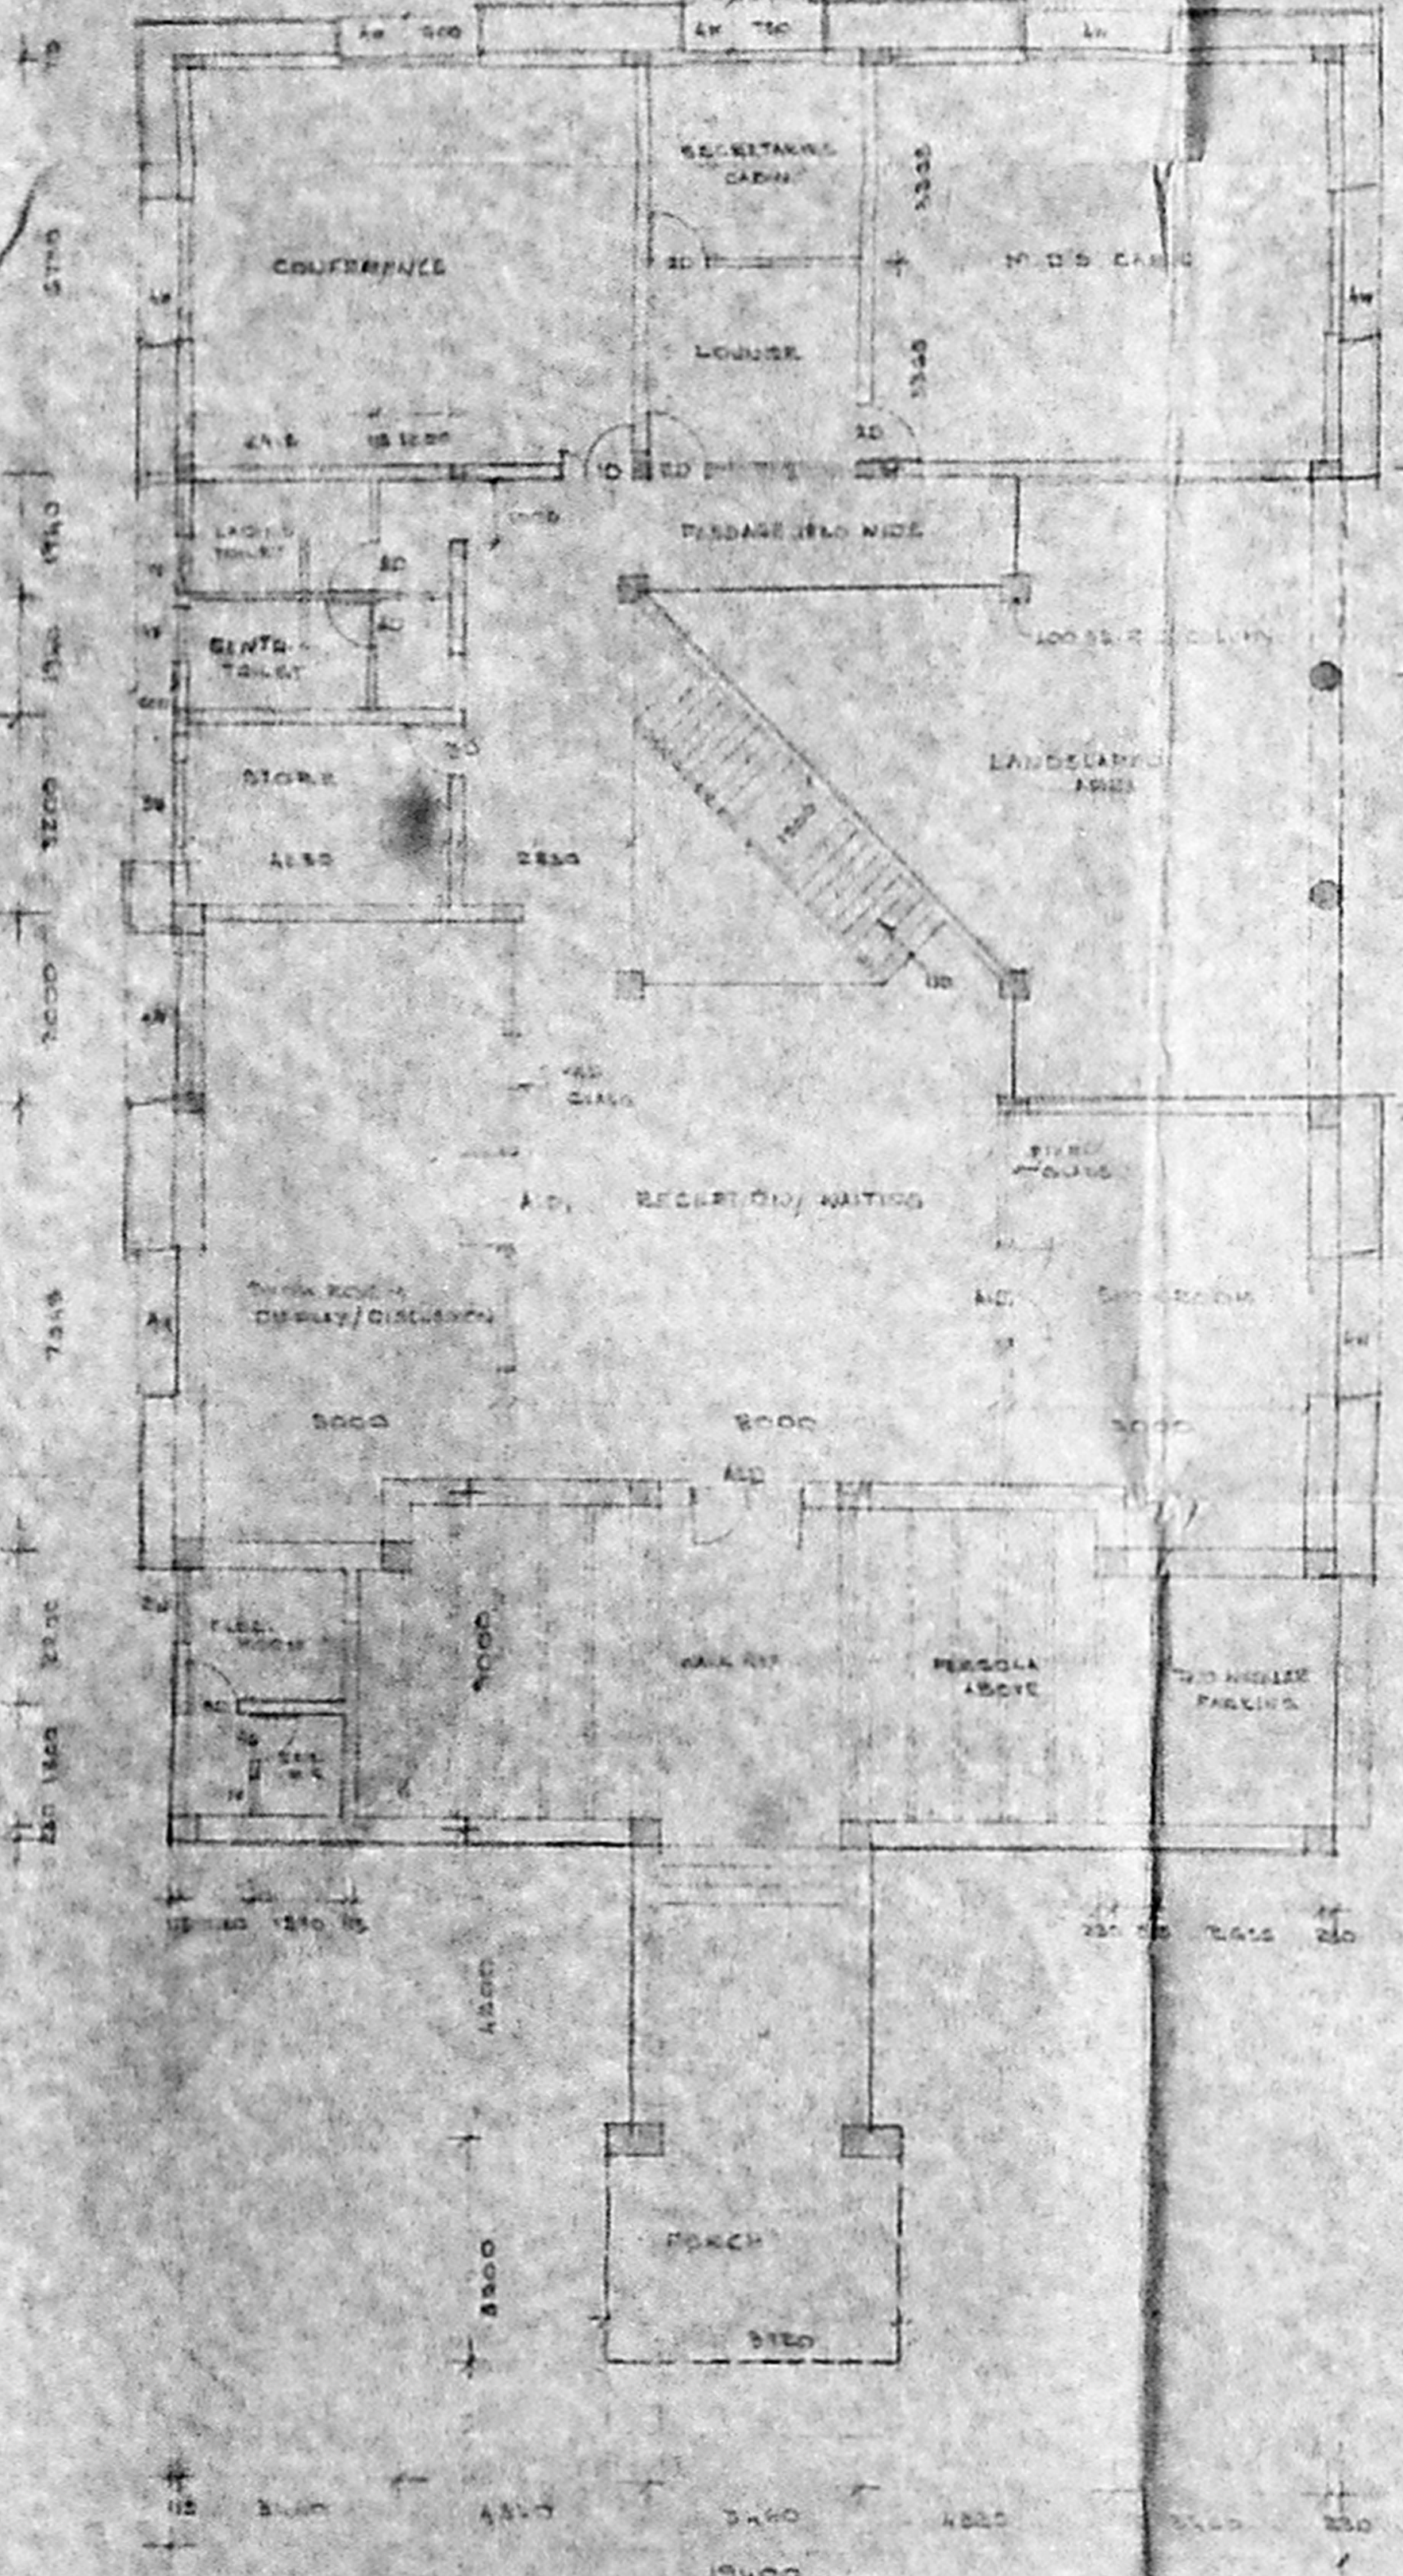


GROUND FLOOR PLAN

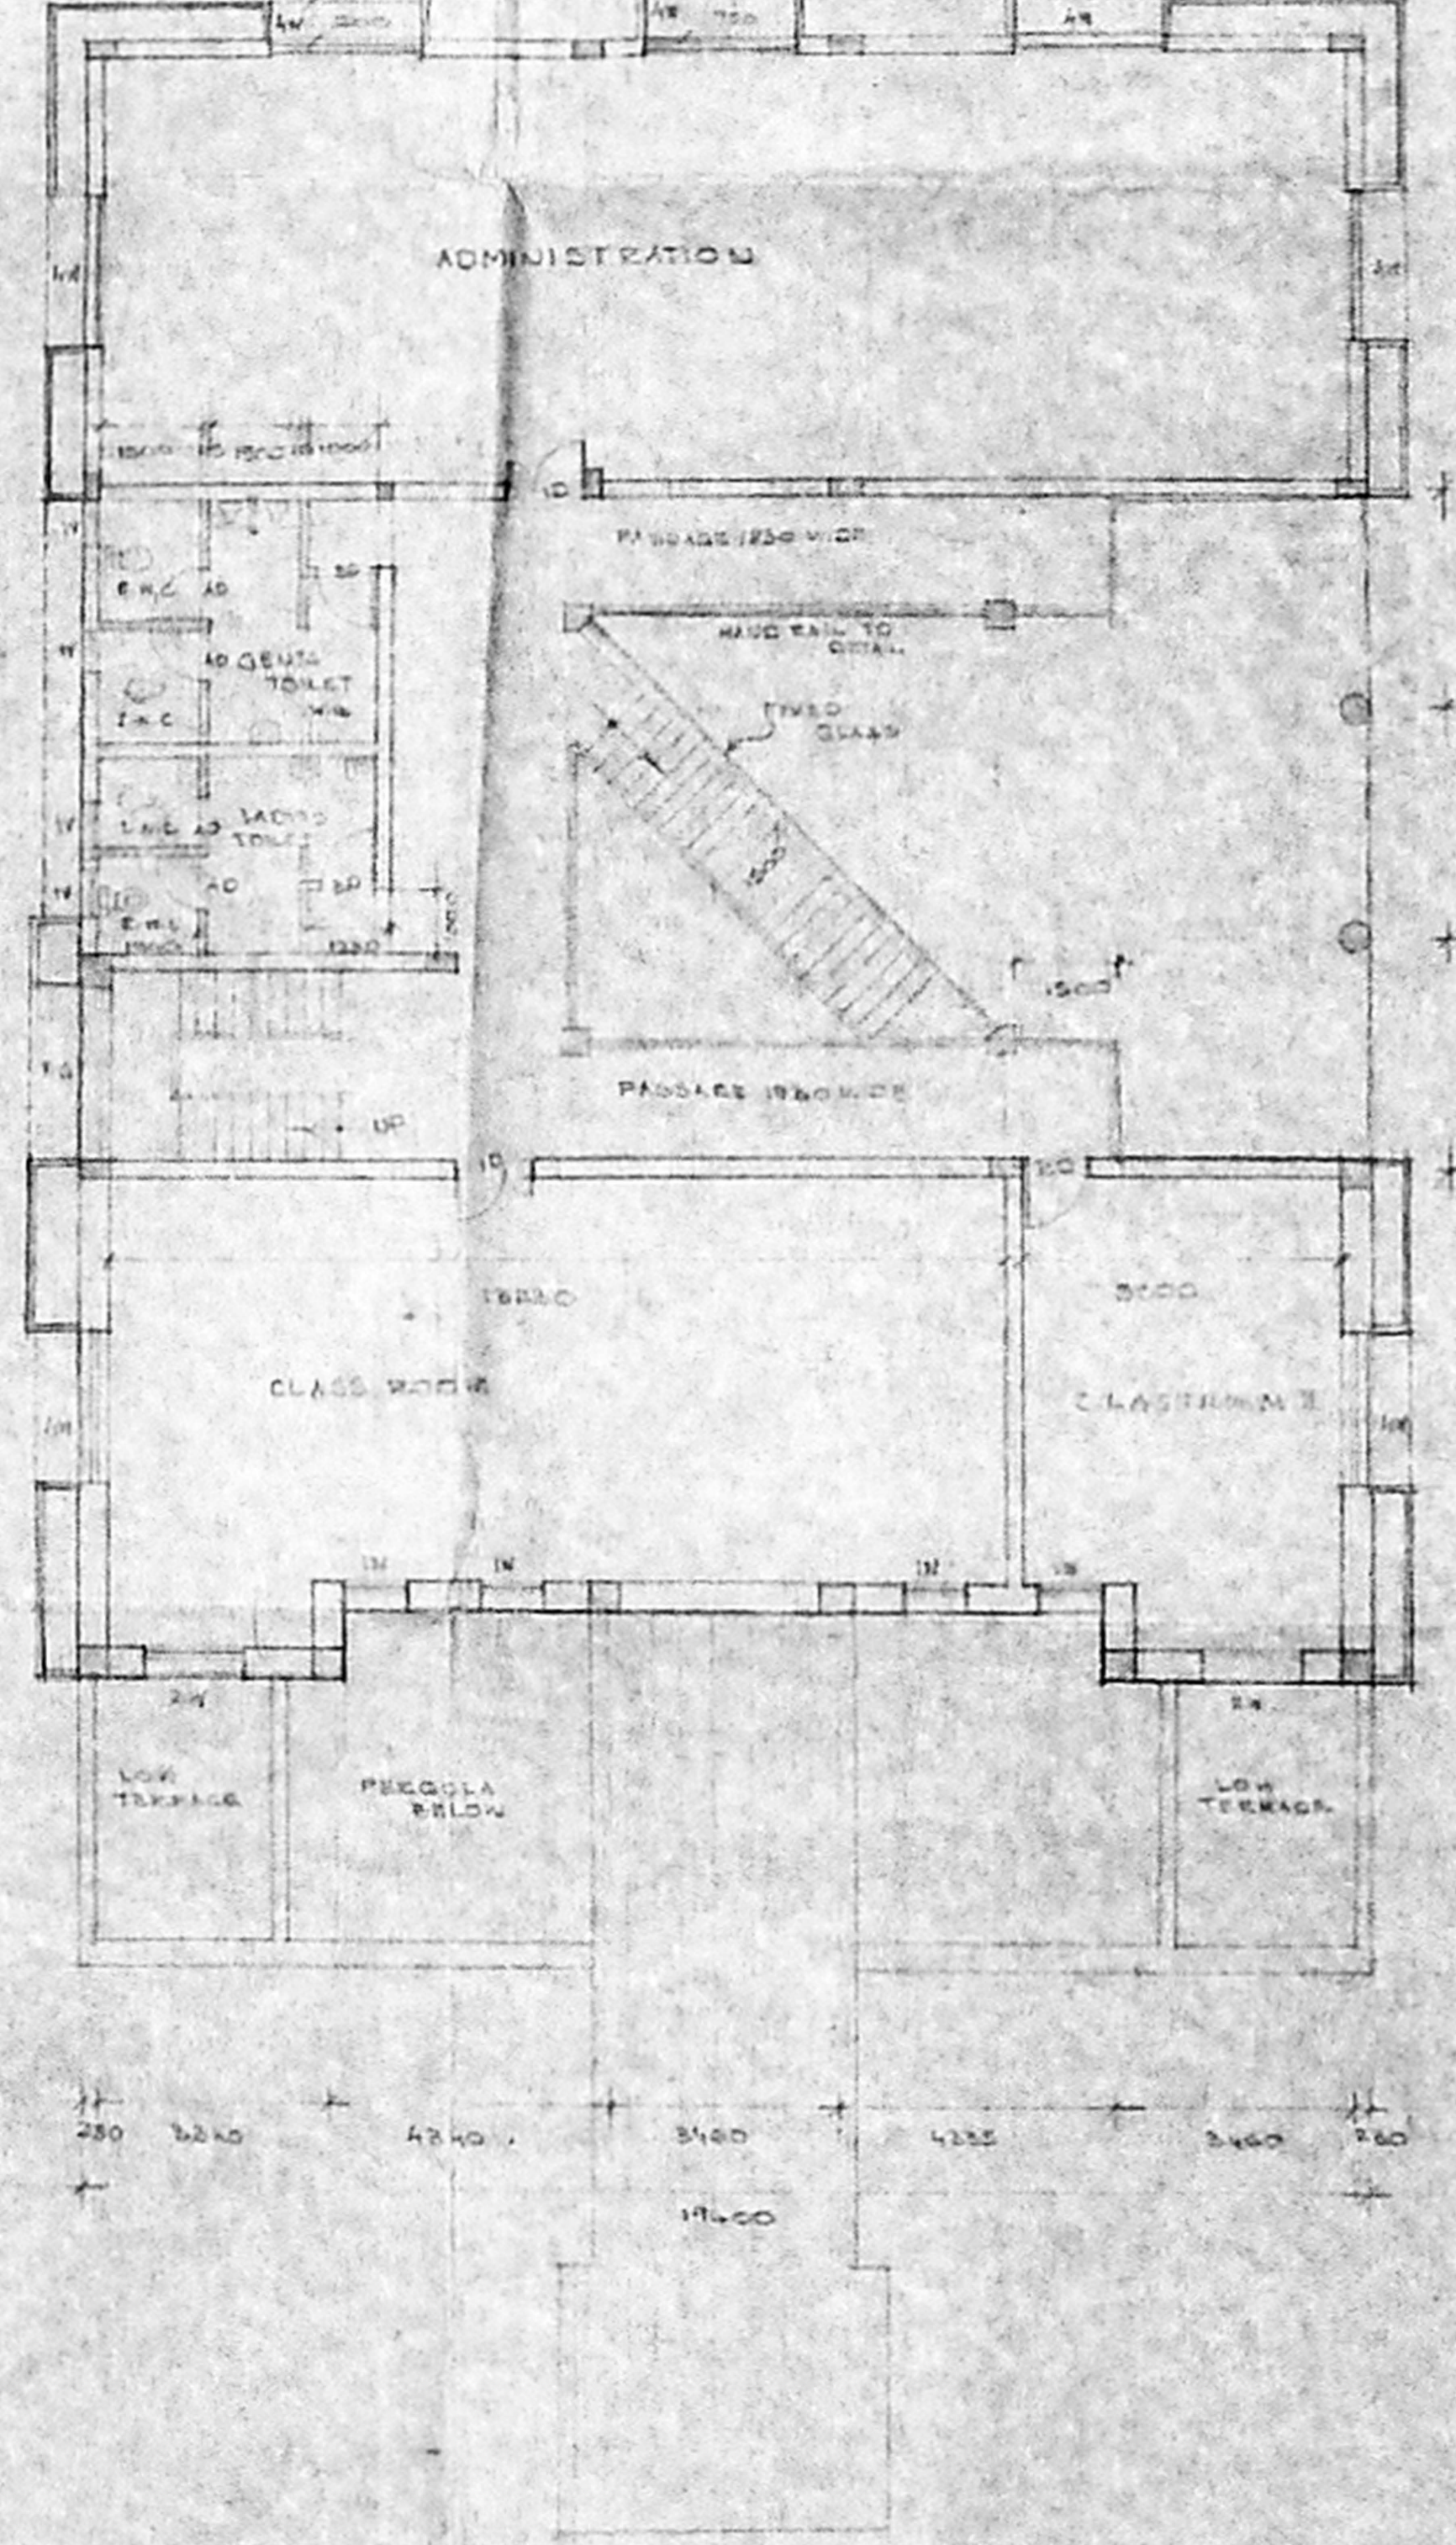

FIRST FLOOR PLAN

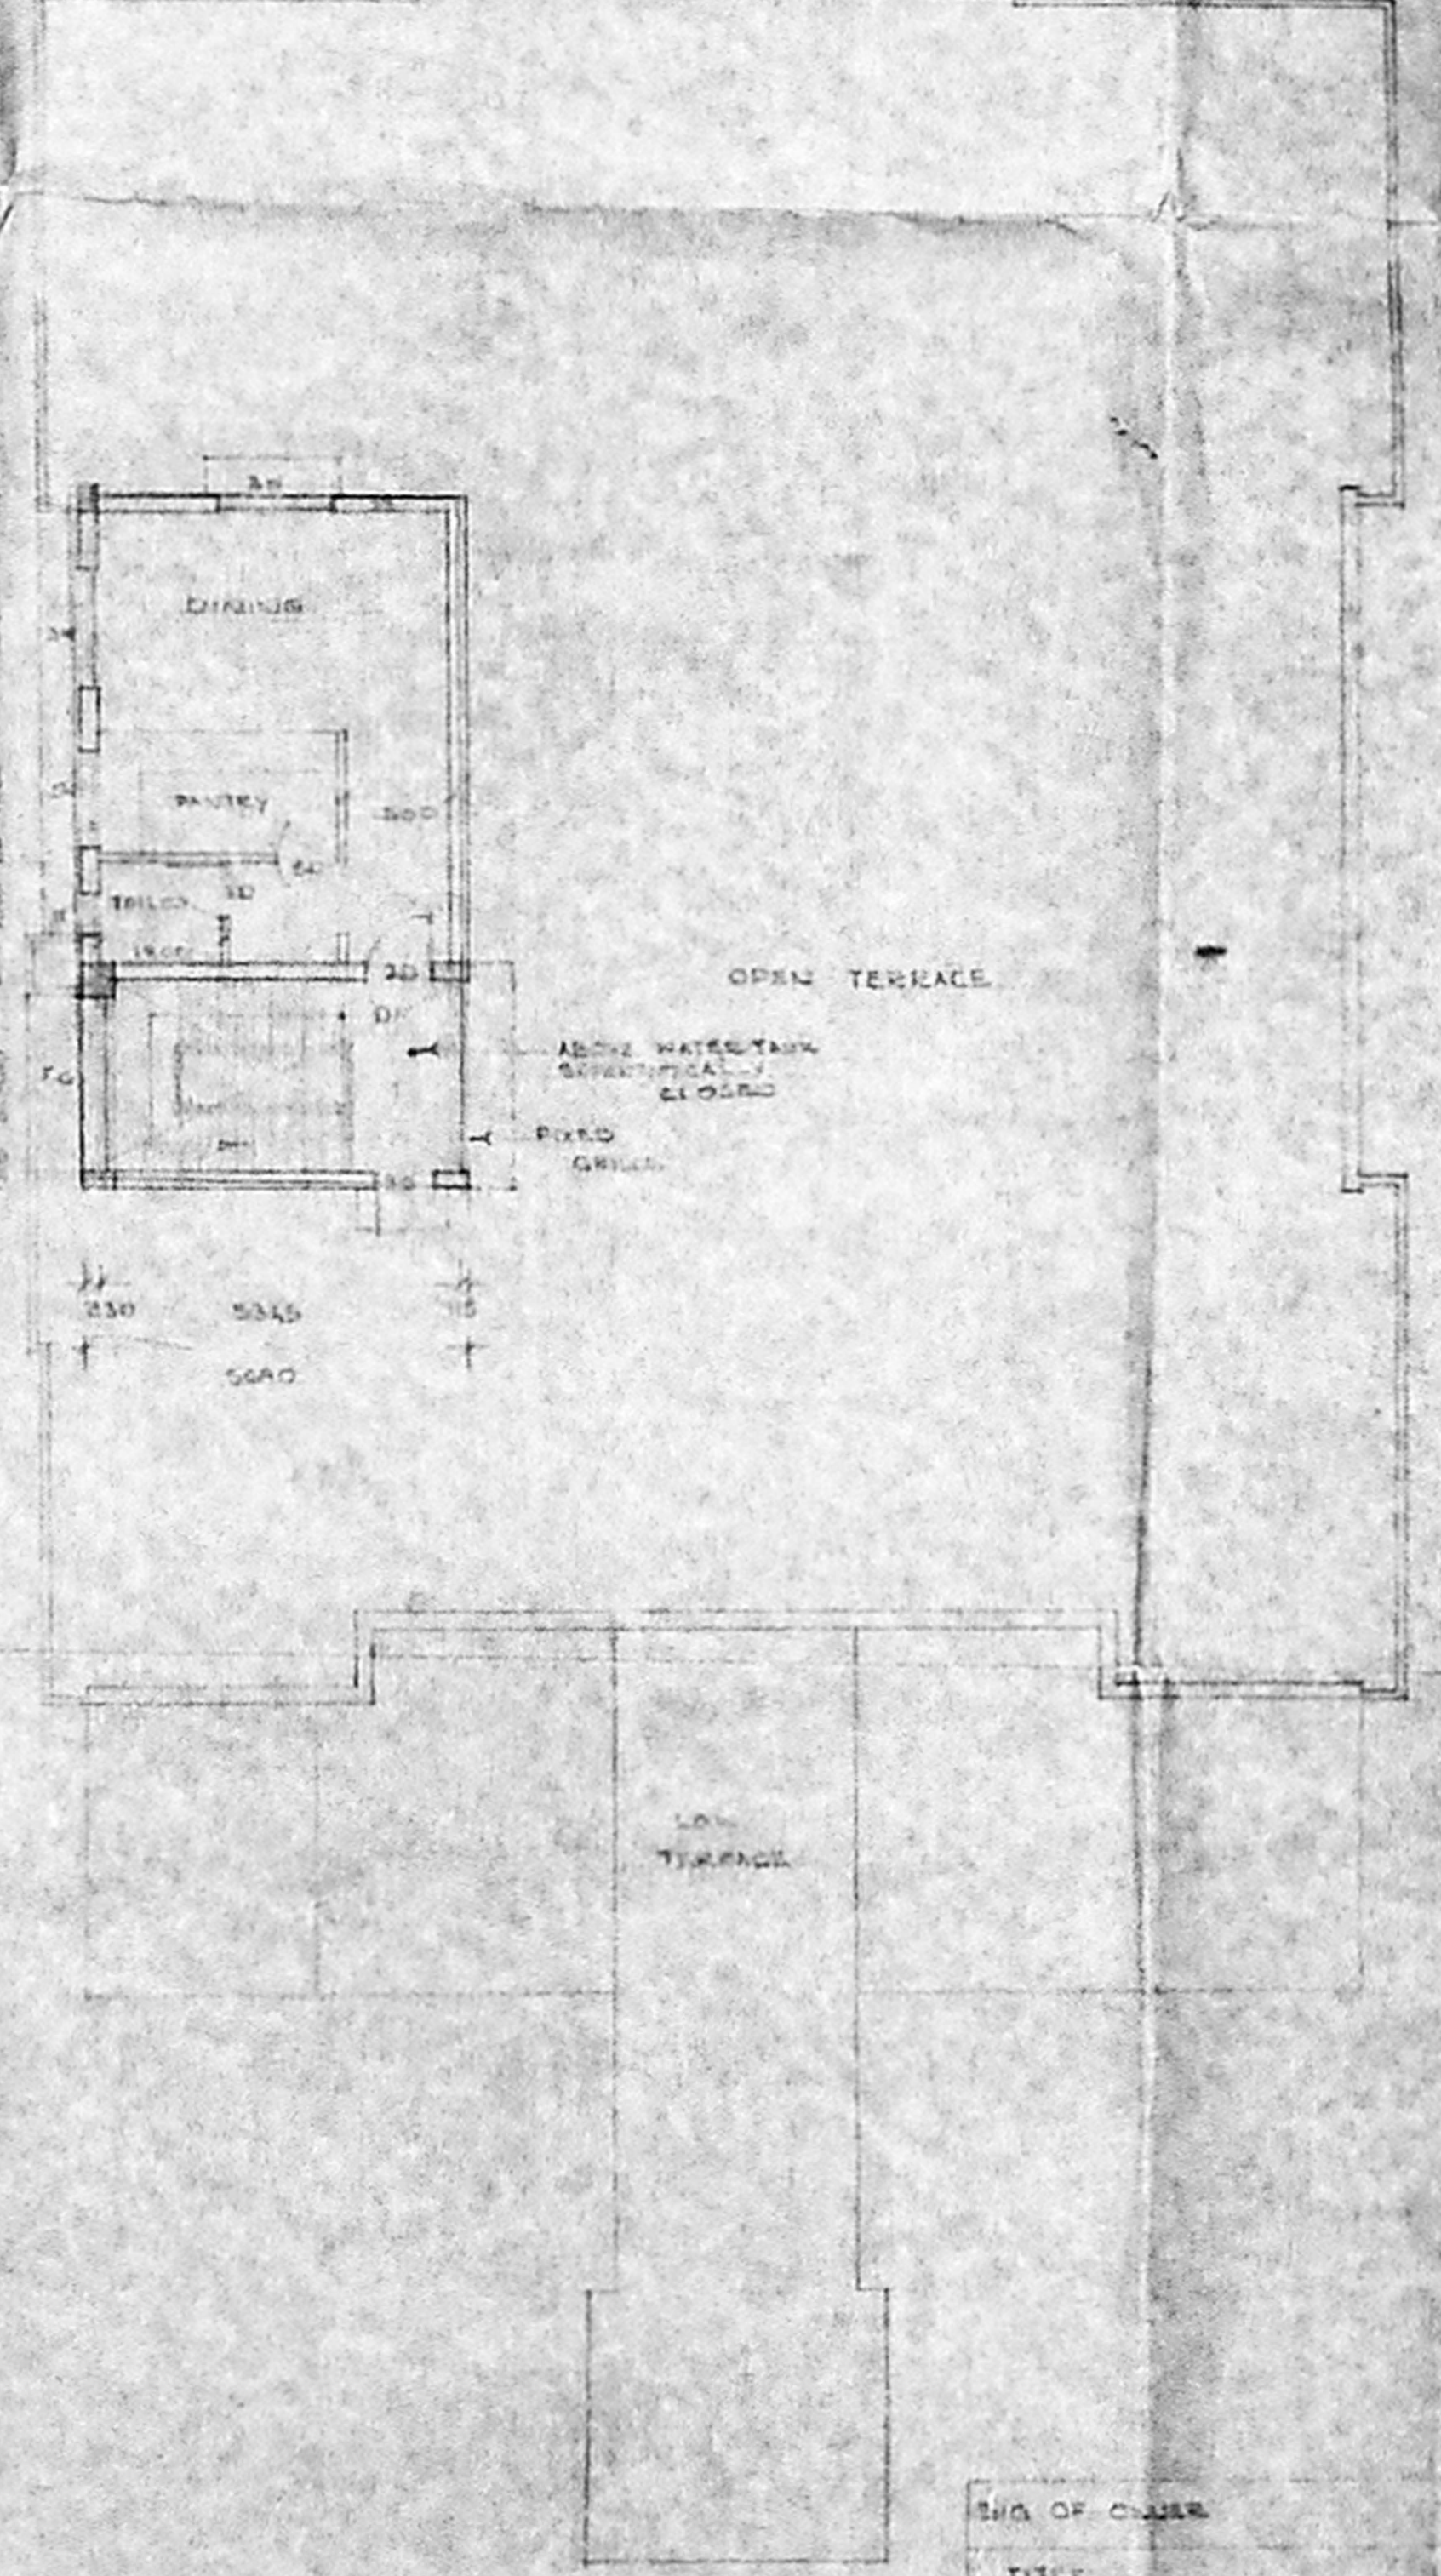

TERRACE FLOOR PLAN

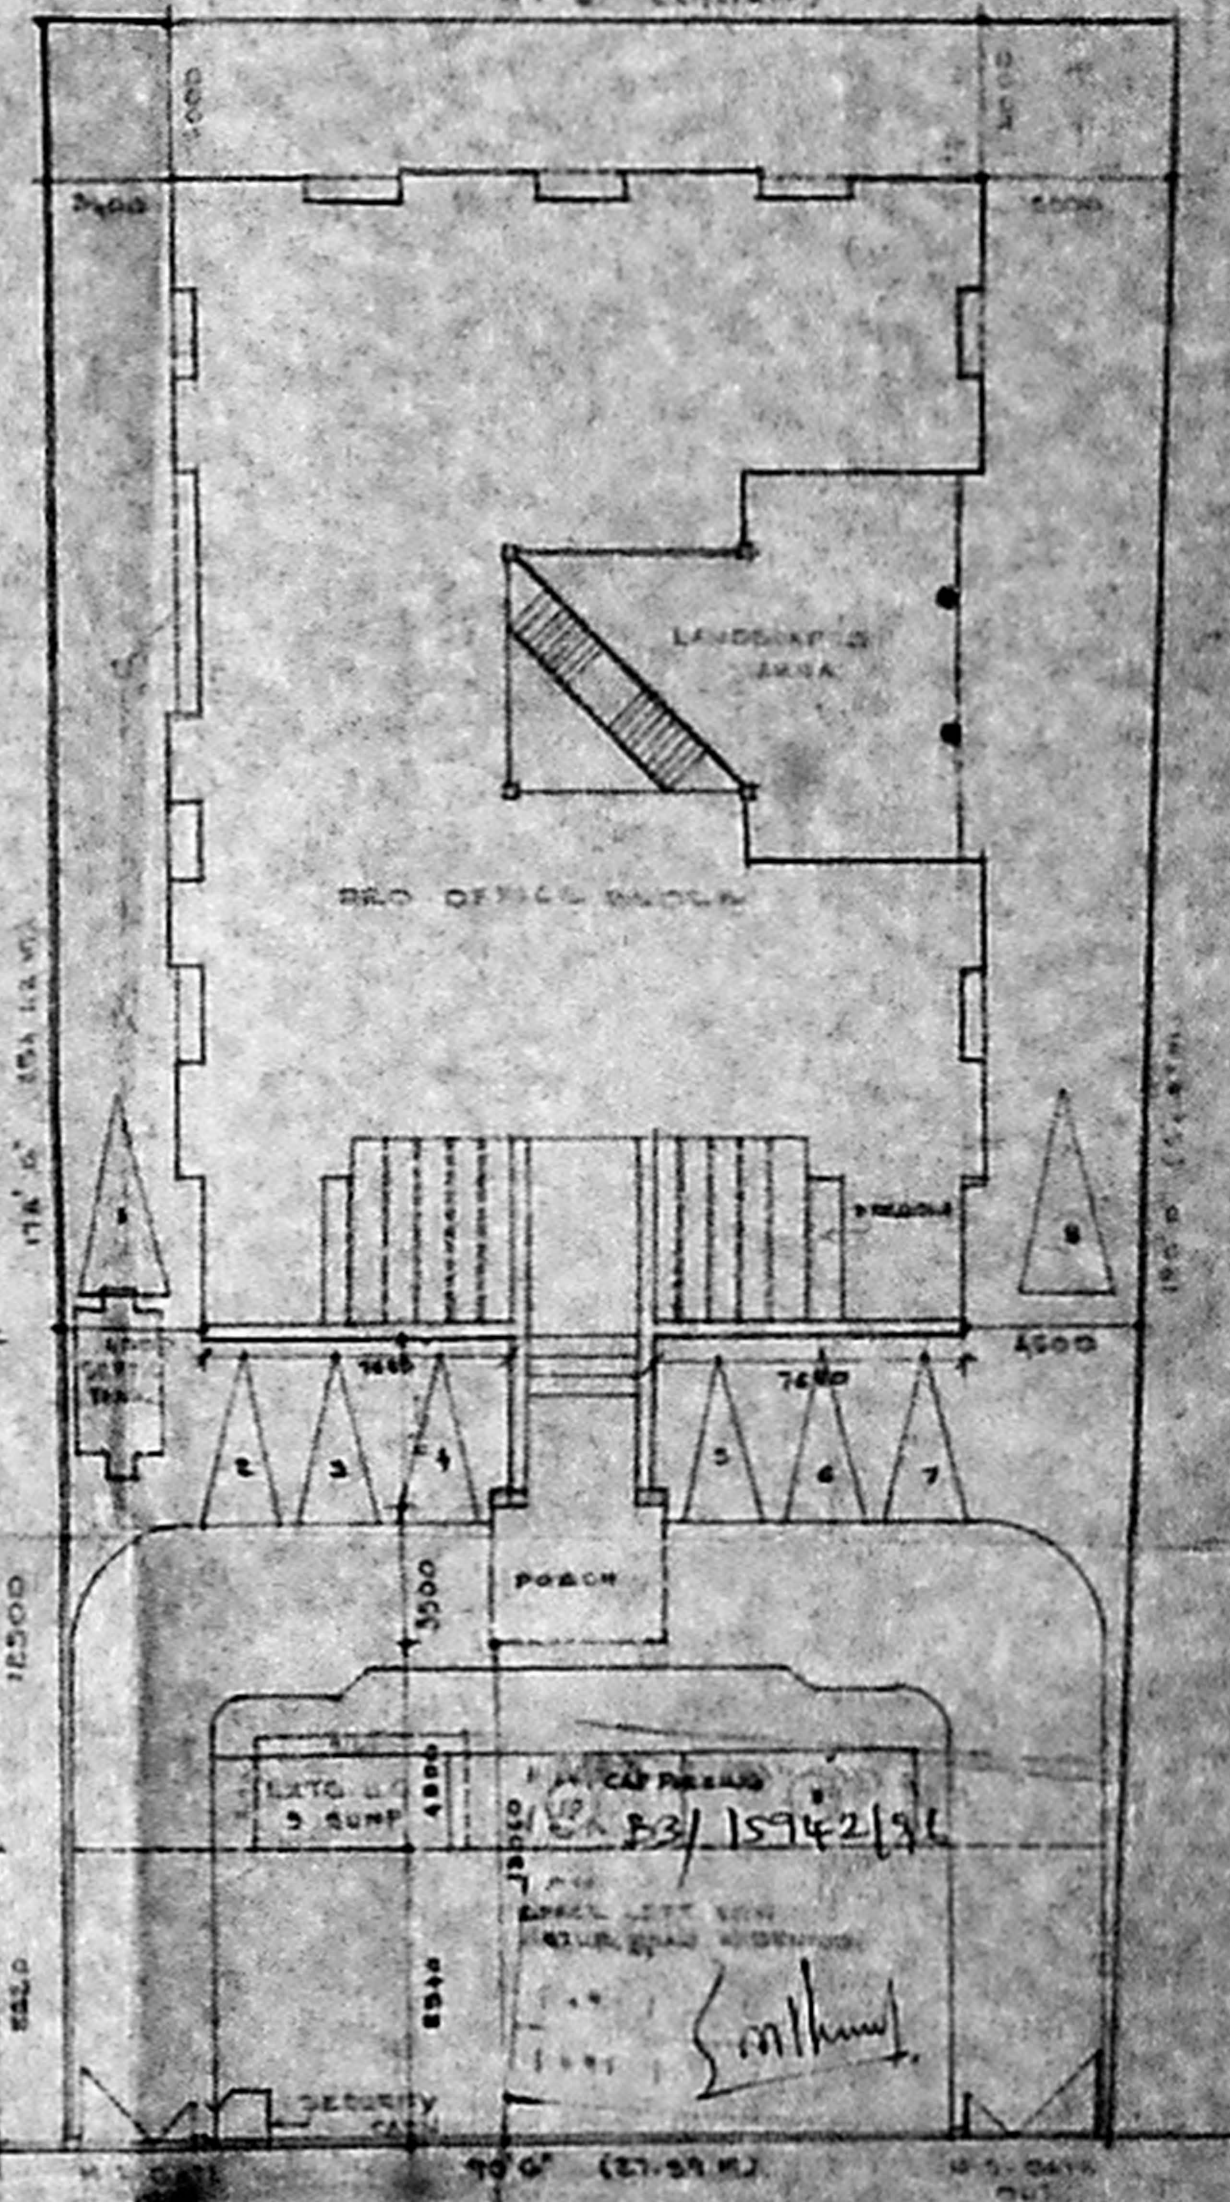

SITE PLAN

NO. OF SHEETS : 10
DATE : 1.12.76 SCALE : 1:100
DRAWN BY : DES 4012/2310
REVISIONS : NONE
TITLE : PROPOSED OFFICE BLOCK FOR M/S. ARCOM EXPORTS (P) LTD. 11, SIND. BRD. AT KOTTIVAYAL VILLAGE, CHIDAMBAR TA. CHEUNGUPPET DISTRICT MADRAS.
CHITALE P. SODI
CHARTERED ARCHITECTS
28/10, RAJAGHATTA
MADRAS 600 008.