


B/23 656/391/96


Planning Permit No. **APPROVED**
SUBJECT TO THE CONDITIONS IN THIS OFFICE LETTER.
No. B3/1750/196 Date 9/1/96

FOR MEMBER SECRETARY
MADRAS METROPOLITAN
DEVELOPMENT AUTHORITY
MADRAS - 600 008.


O/C

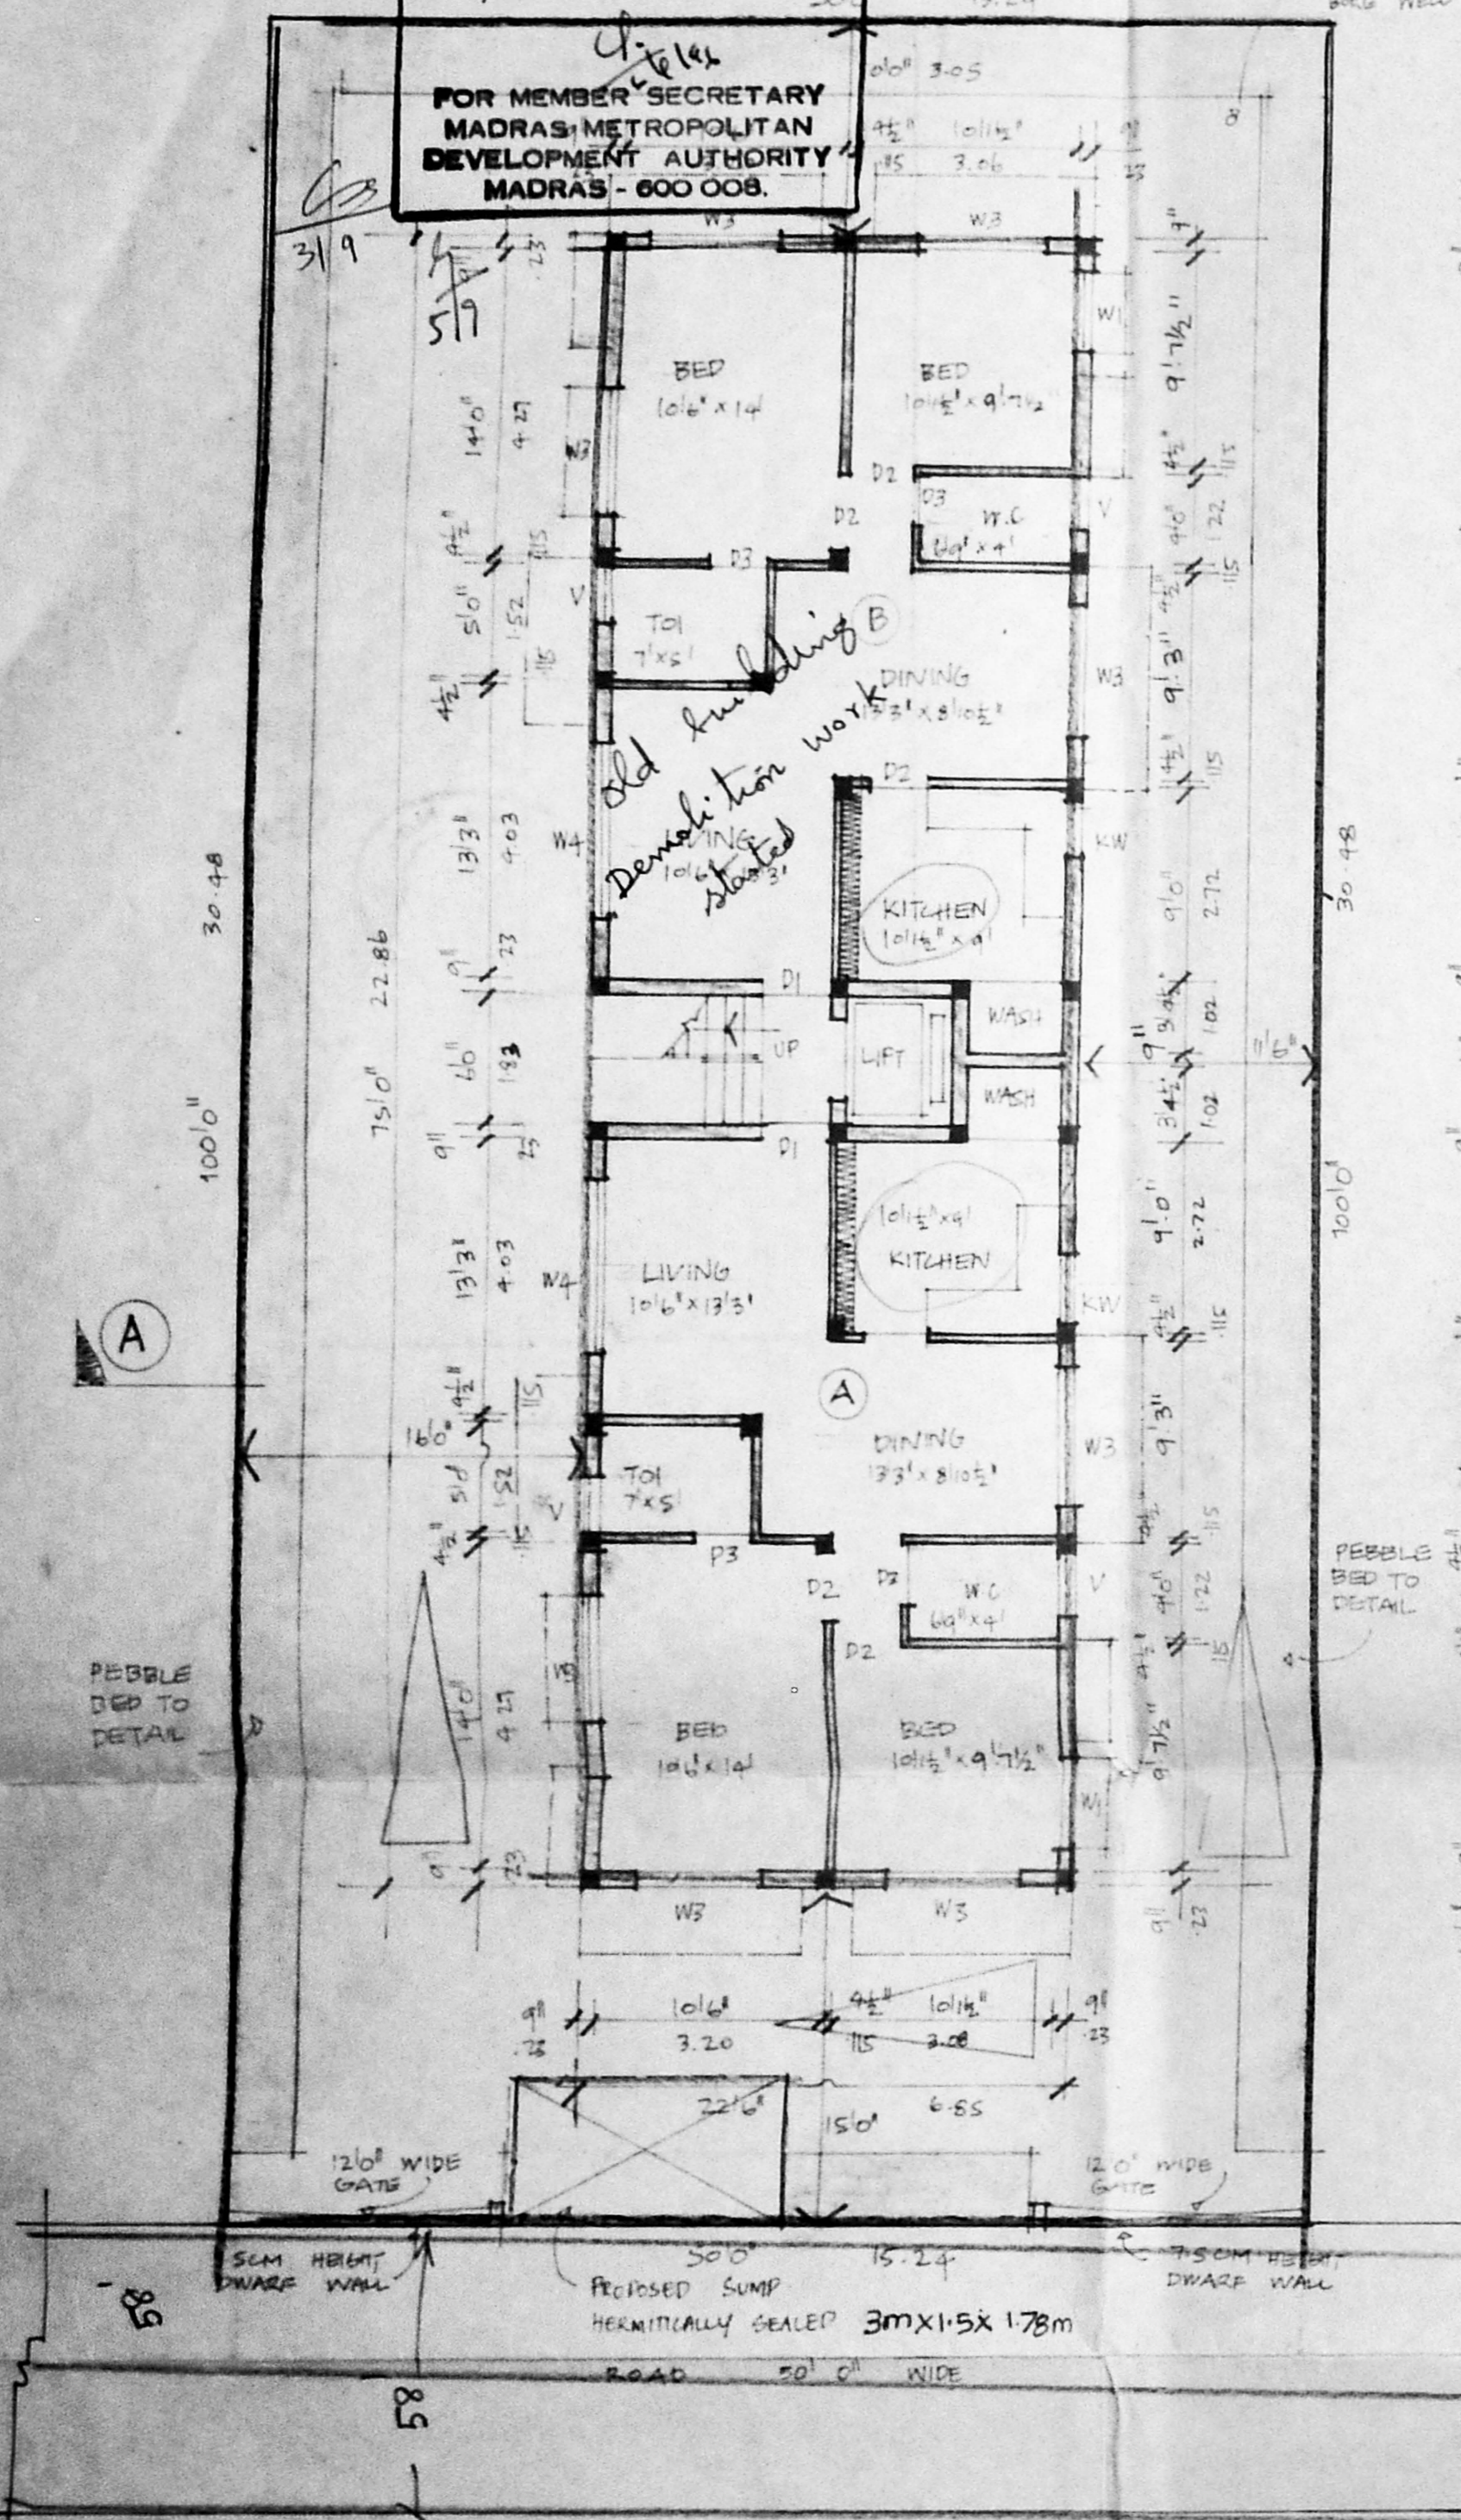


GROUND FLOOR PLAN CUM SITE PLAN

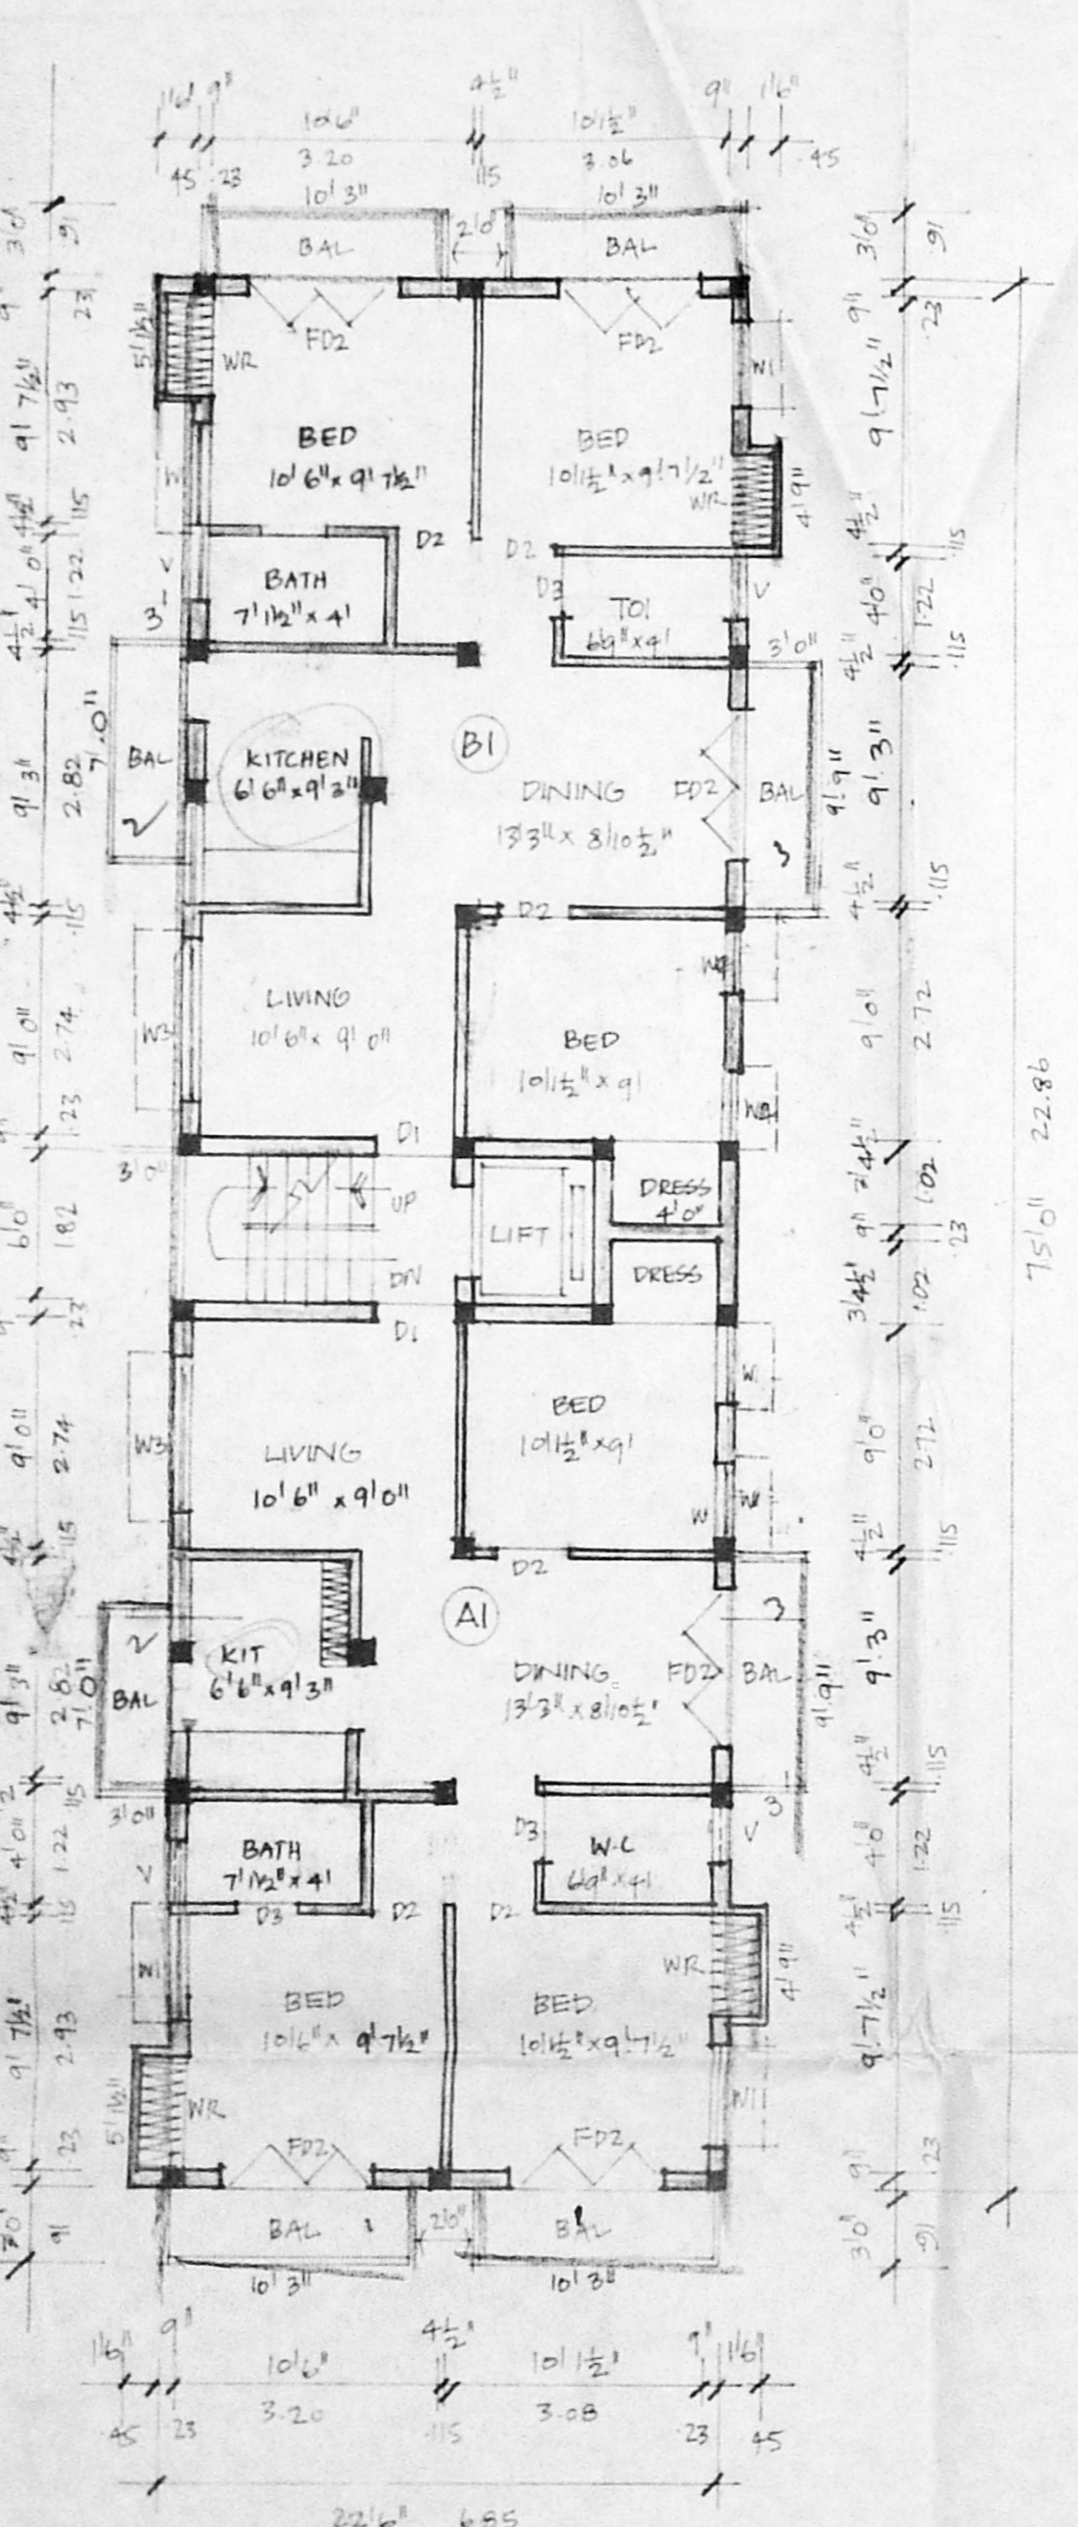

TYPICAL FIRST, SECOND AND THIRD FLOOR PLANS

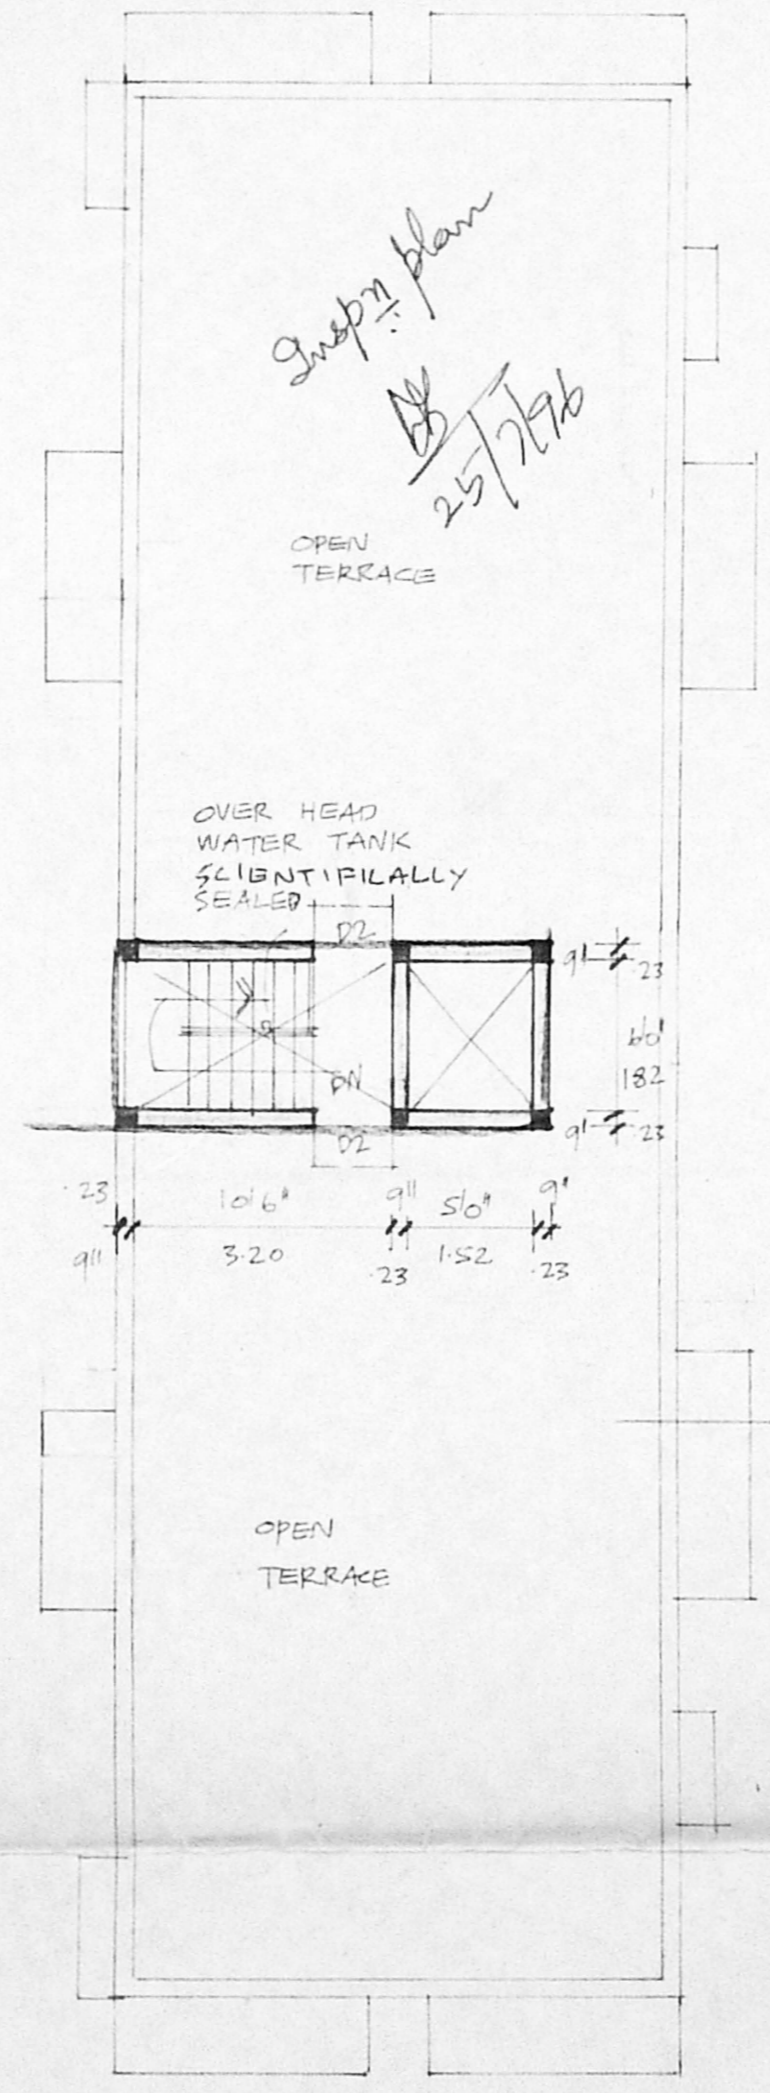


TERRACE PLAN

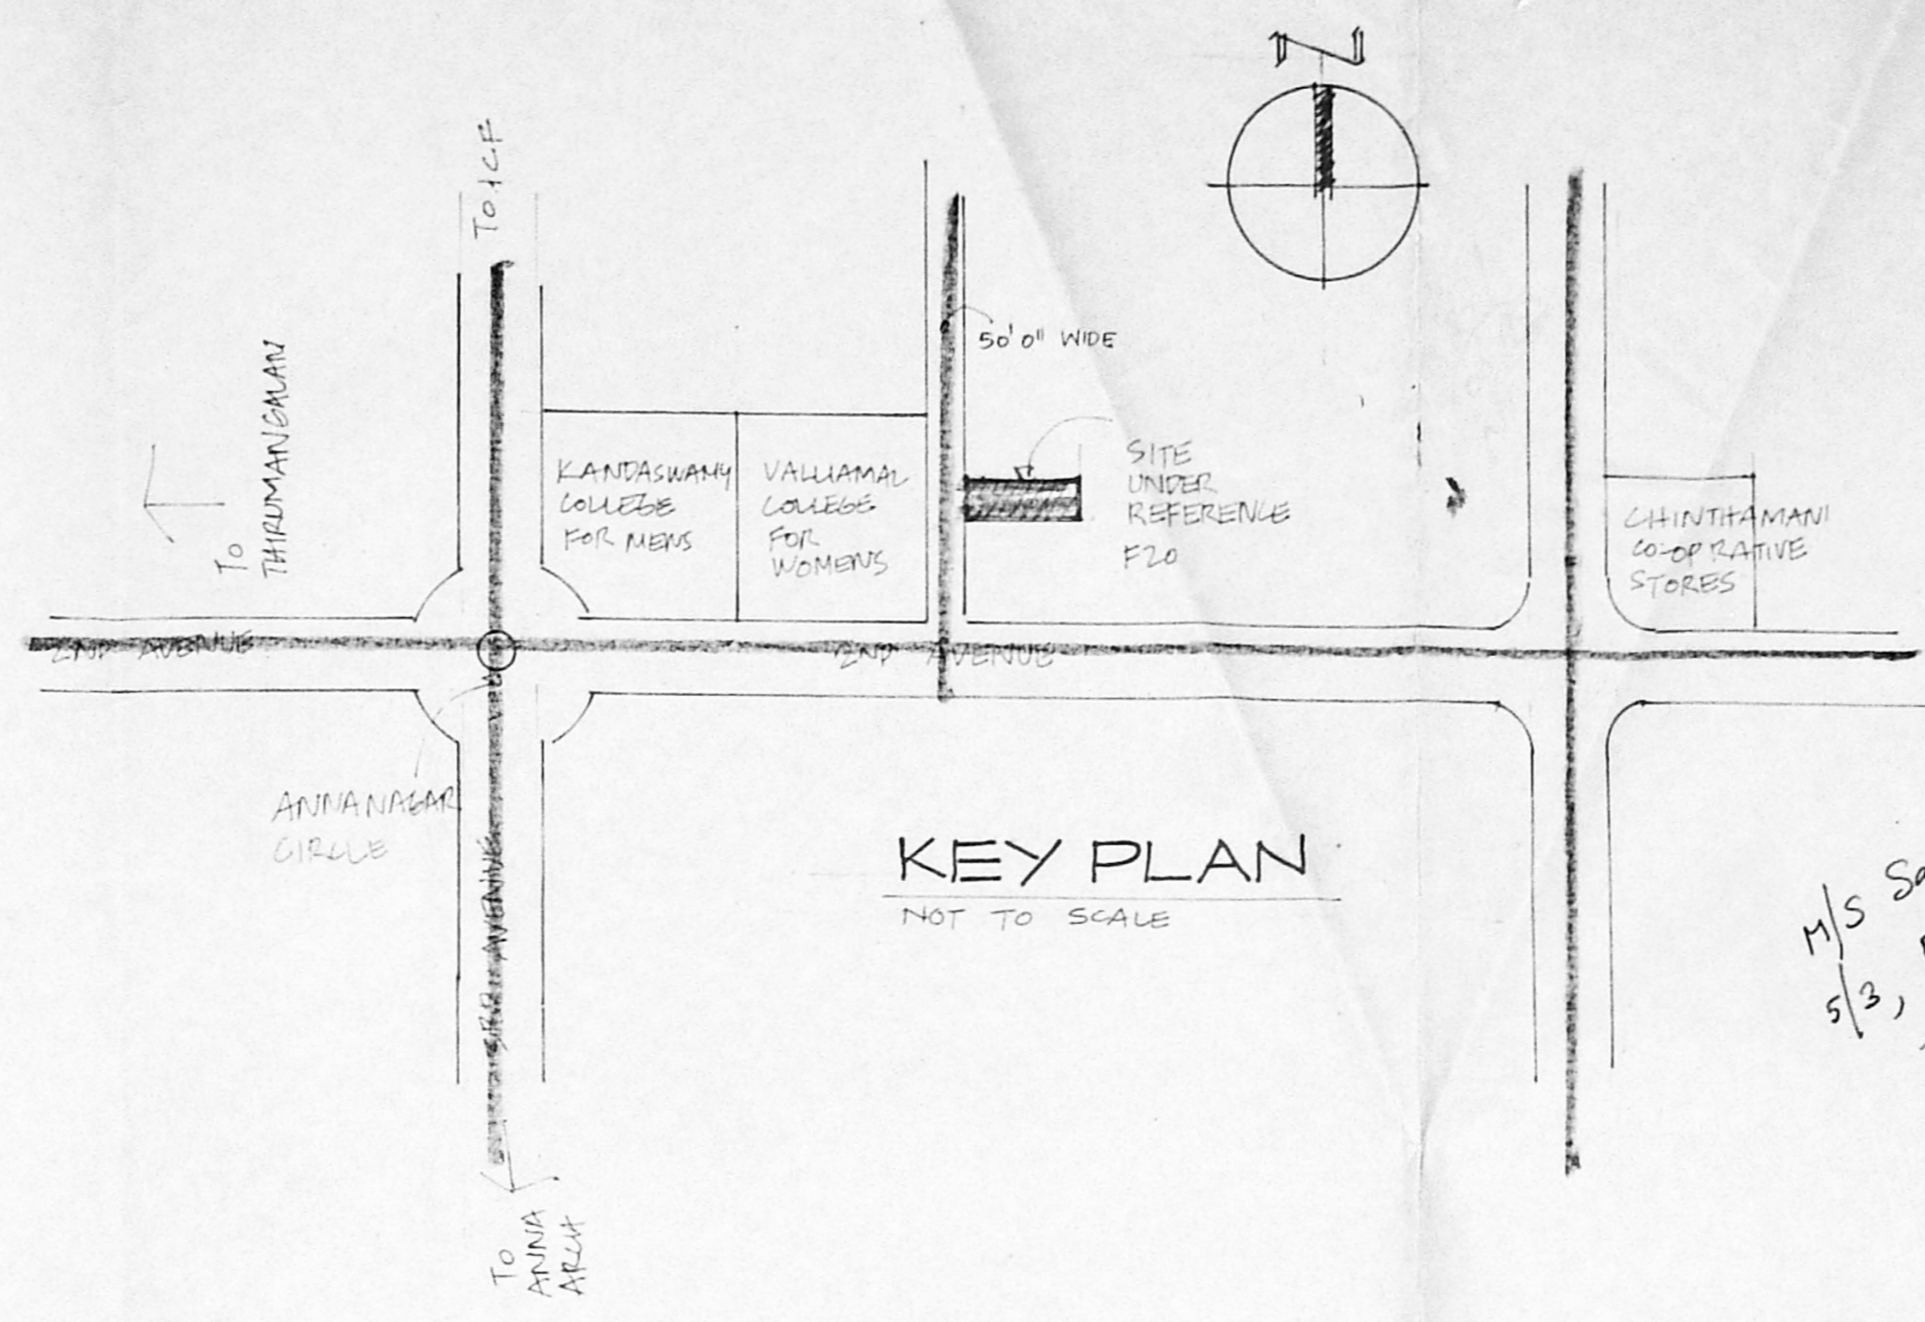


KEY PLAN
NOT TO SCALE


M/S Sahas Foundation
5/3, Rajalatha St;
T. Nagar.

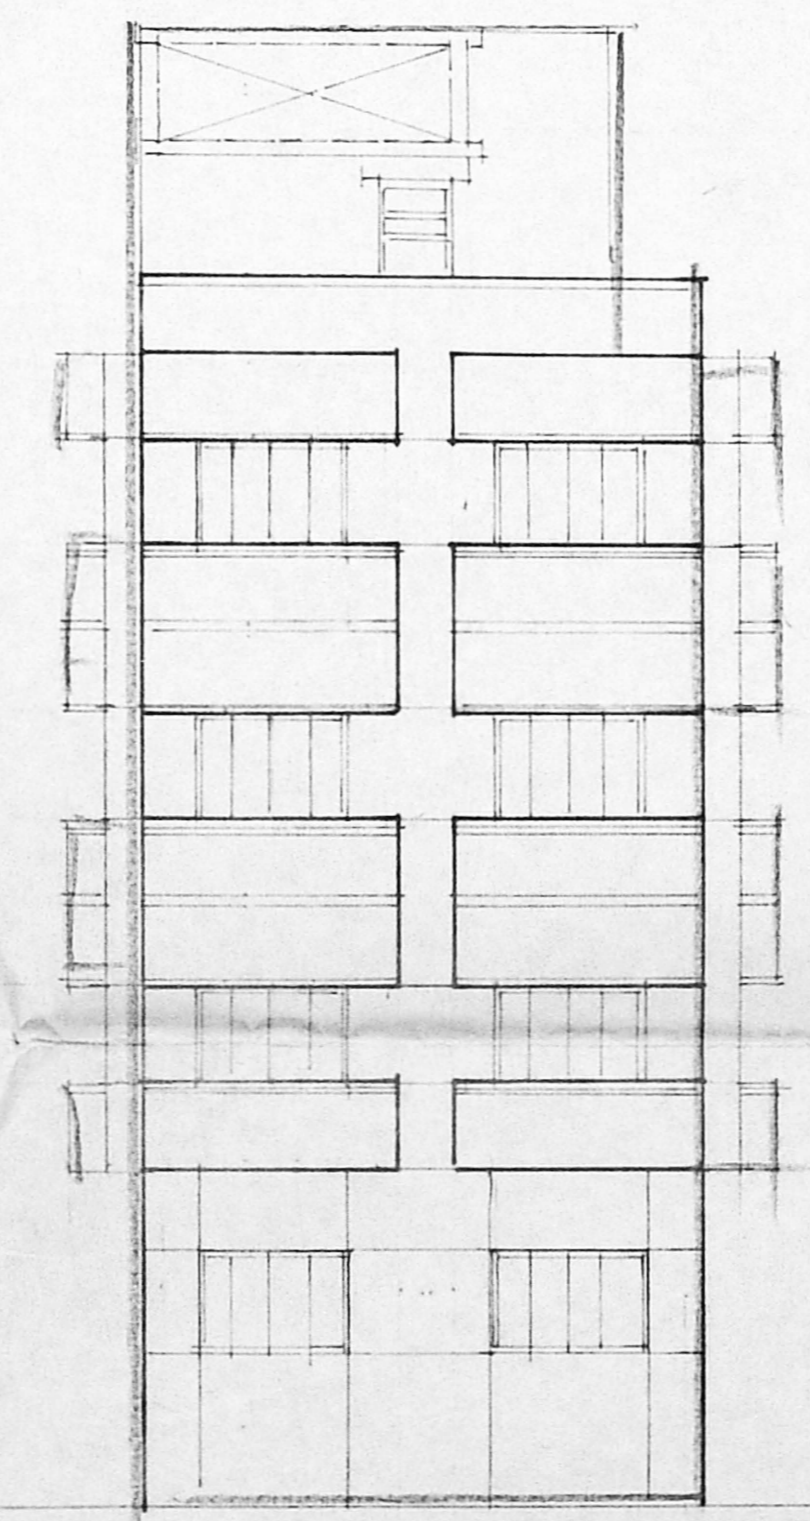

FRONT ELEVATION

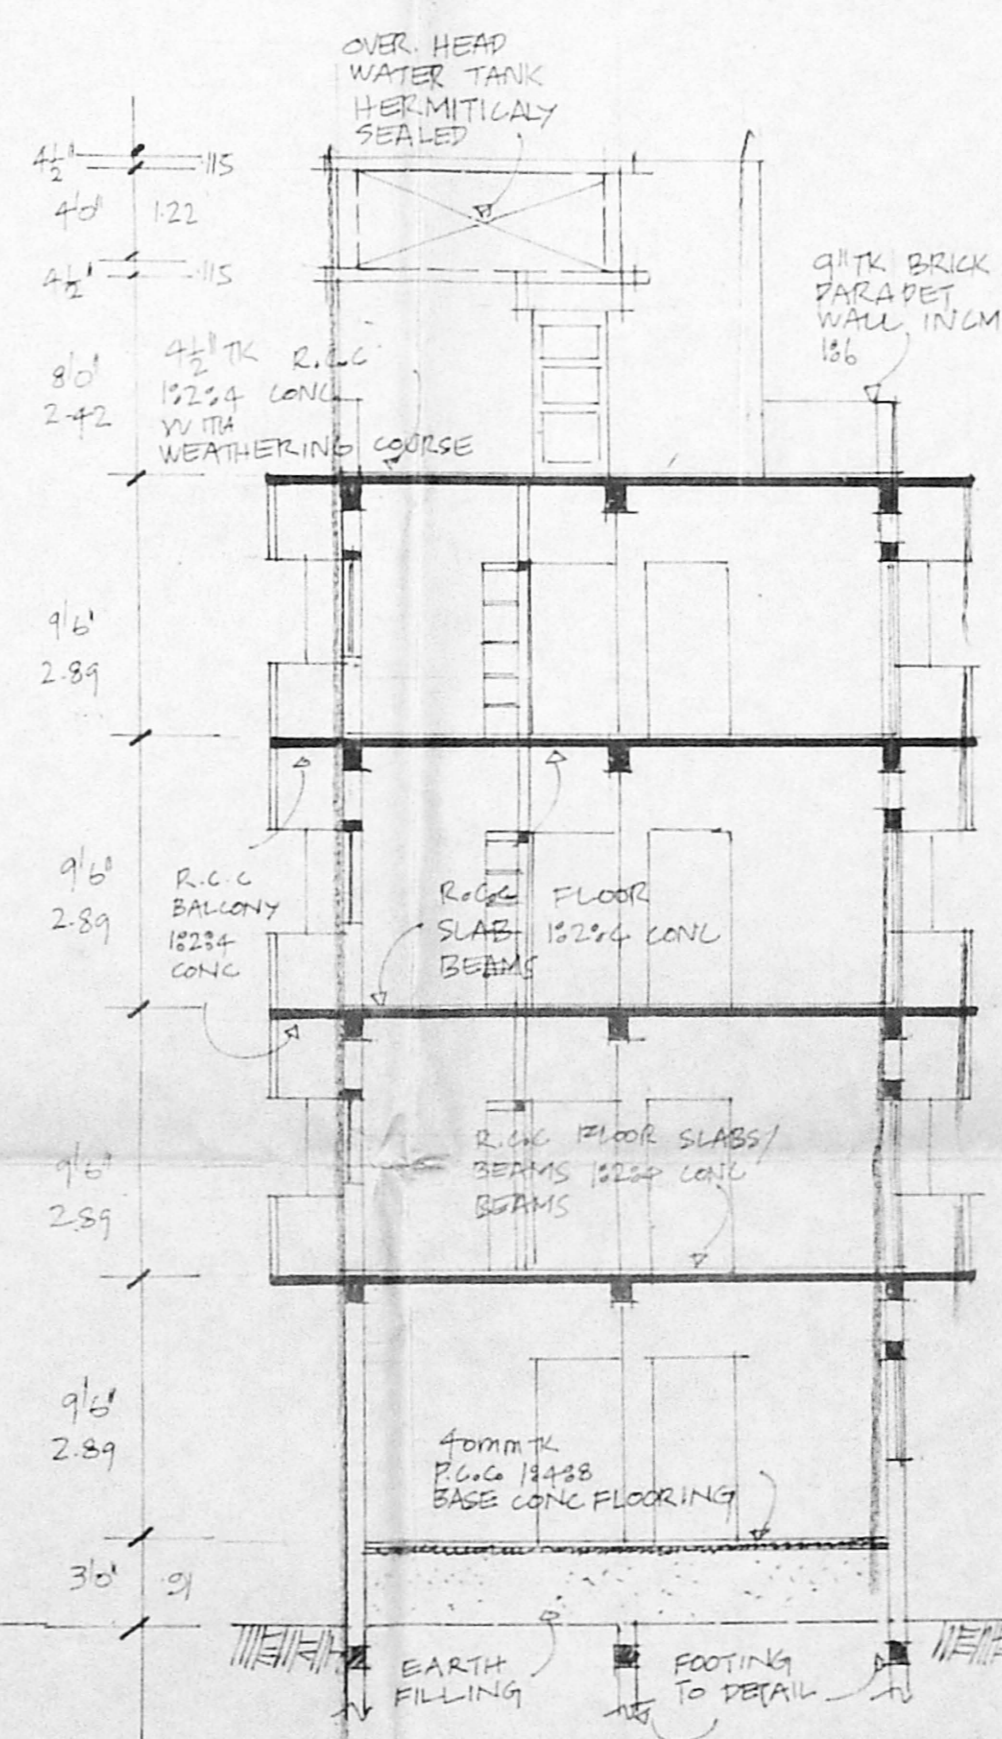

SECTION: AA

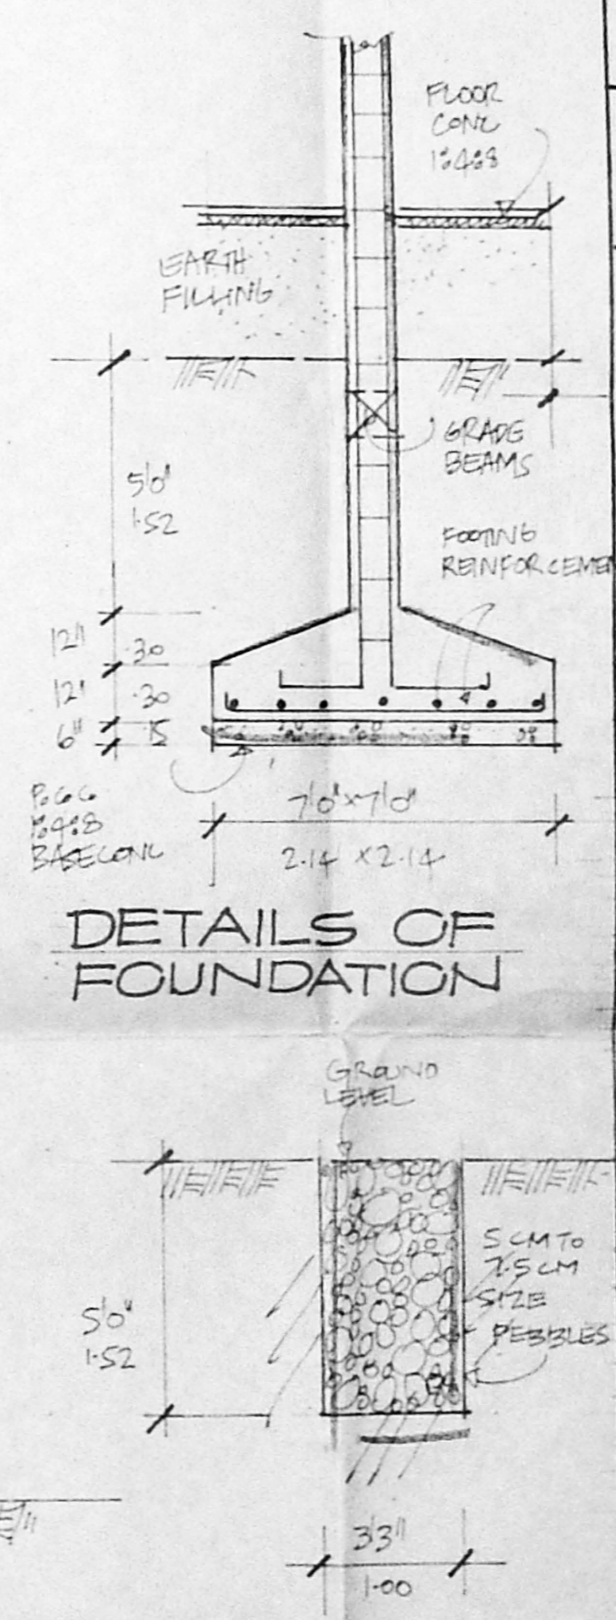

DETAILS OF PEBBLE BED

JOINERIES	
D1 DOOR	3'3" x 7'6" 100 x 214
D2 DOOR	3'0" x 7'0" 91 x 214
D3 DOOR	2'6" x 7'0" 75 x 214
FD1 FRENCH DOOR	3'0" x 7'0" 100 x 214
FD2 FRENCH DOOR	3'0" x 7'0" 100 x 214
W1 WINDOW	4'0" x 4'0" 122 x 122
W2 WINDOW	5'0" x 4'0" 152 x 122
W3 WINDOW	6'0" x 4'0" 182 x 122
W4 WINDOW	8'0" x 4'0" 242 x 122
KW KITCHEN WINDOW	3'0" x 3'0" 91 x 91
V VENTILATOR	2'6" x 2'0" 75 x 61
W WINDOW	3'0" x 4'0" 91 x 122

AREA STATEMENT		
TOTAL PLOT AREA:	SFT	444 68 m ²
PROPOSED:		
GF AREA:	GROUND FLOOR :	1687.50 156.83
F.F. AREA:	FIRST FLOOR :	1936.16 179.94
S.F. AREA:	SECOND FLOOR :	1936.16 179.94
T.F. AREA:	THIRD FLOOR :	1936.16 179.94
	TOTAL	696.65
PLOT COVERAGE	33.75%	
F.S.I	1.49	

COLOUR INDEX	
PROPOSED:	
ROAD:	
BOUNDARIES:	

PROPOSED RESIDENTIAL FLATS AT F20 ANNA NAGAR R.S. NO 4 PART AND 43 PART, PLOT NO 266 PERIYAKUDAL VILLAGE, MADRAS. 600040.

SCALE: 1:100
OWNERS:
S. Durairaj
S. DURAIRAJAN,
B.E., A.M.S.E., P.L.V., P.L.L., A.M.
Chartered Engineer & Industrial Consultant
REGISTERED SURVEYOR
Ph. No: 61-241-2000