



ELEVATION

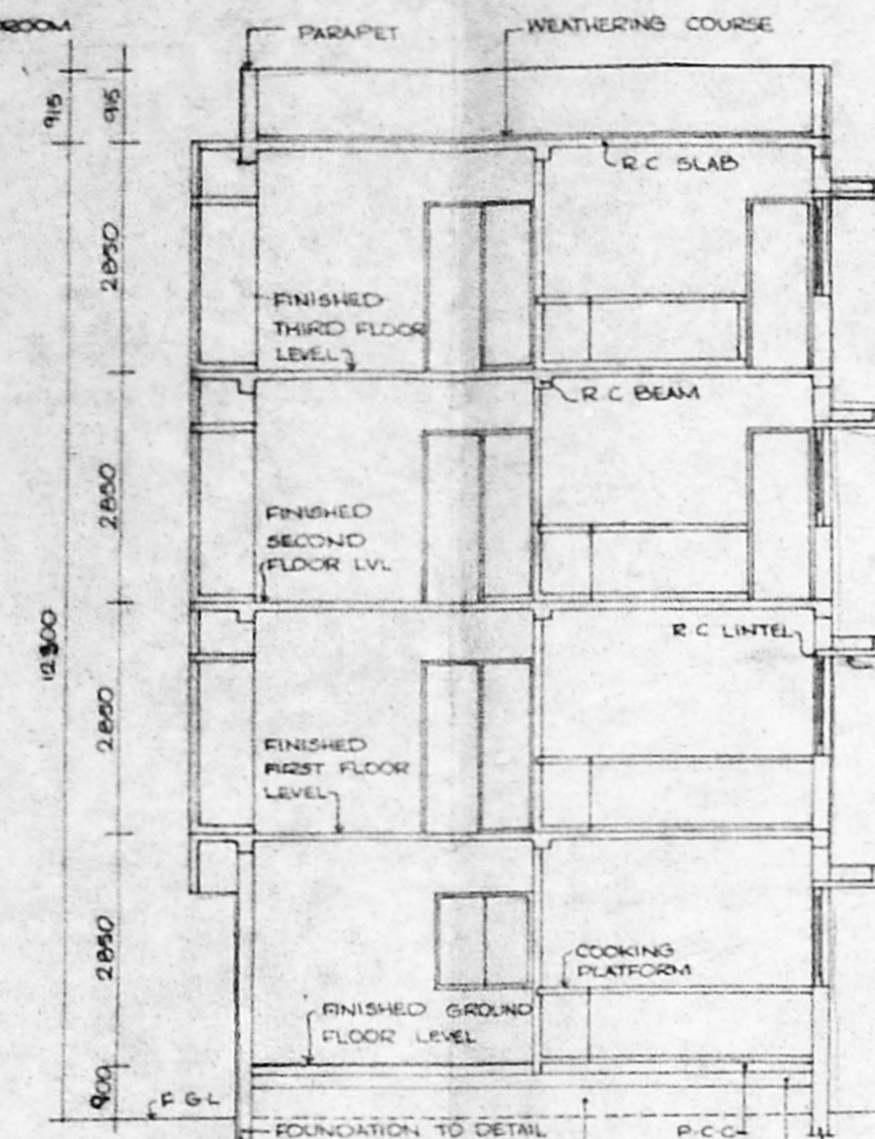


SECTION BB


23751/486/96  
 Planning Permit No  
**APPROVED**  
 SUBJECT TO THE CONDITIONS IN THIS OFFER LETTER.  
 No. 11831975 Date 11/19/16  
 FOR MEMBER SECRETARY  
 CHENNAI METROPOLITAN  
 DEVELOPMENT AUTHORITY  
 CHENNAI-600 008.

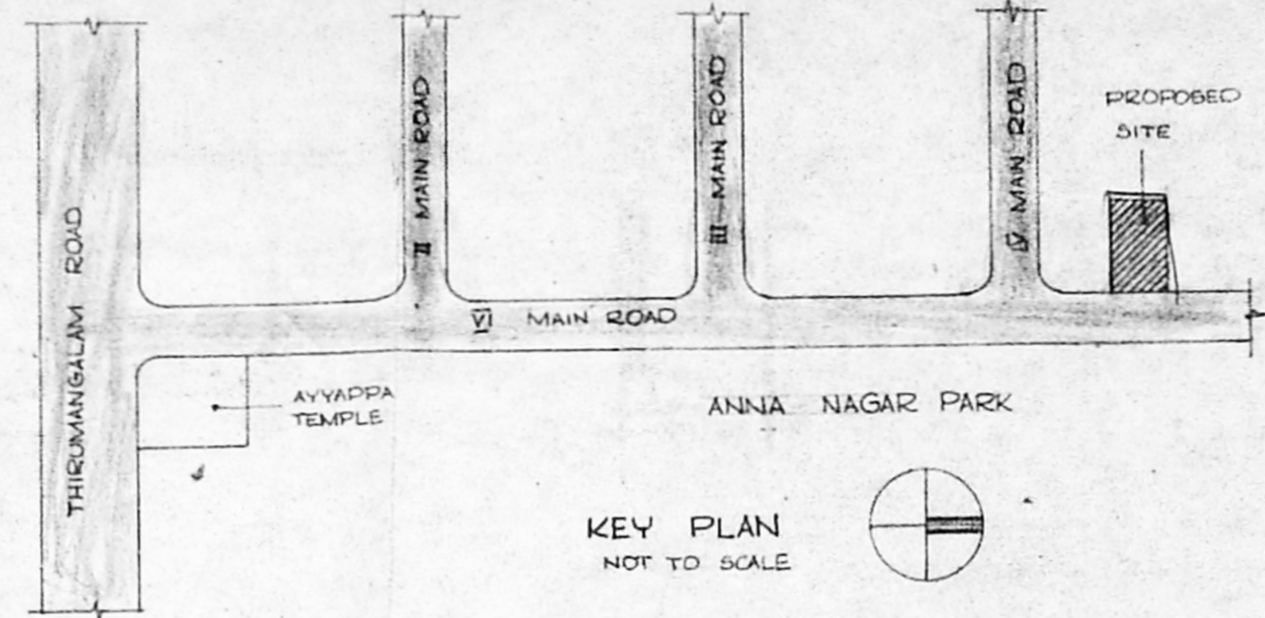

KEY PLAN  
NOT TO SCALE

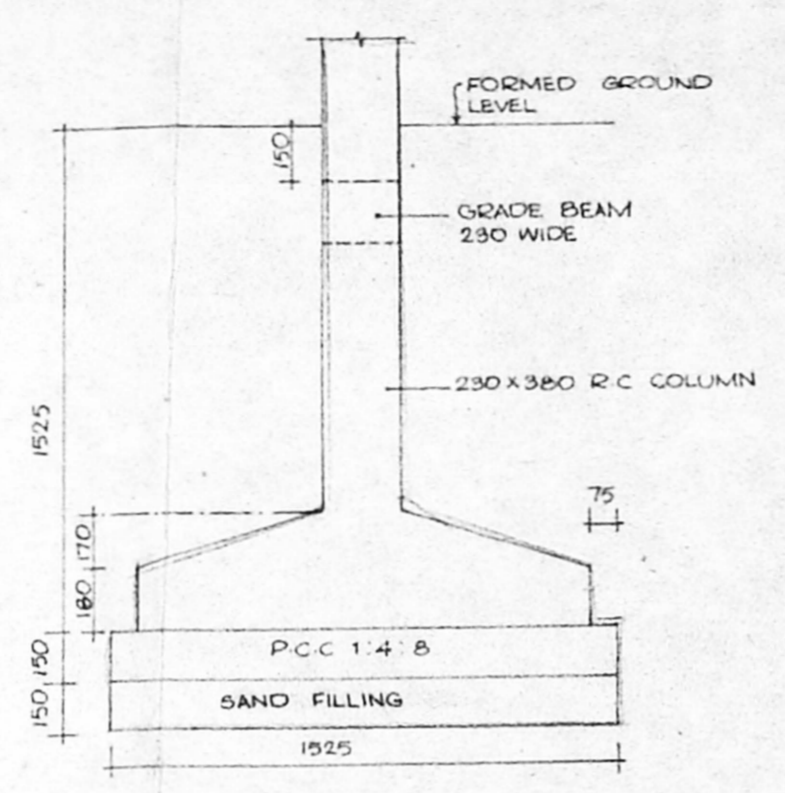

COLUMN FOUNDATION  
SCALE 1:25

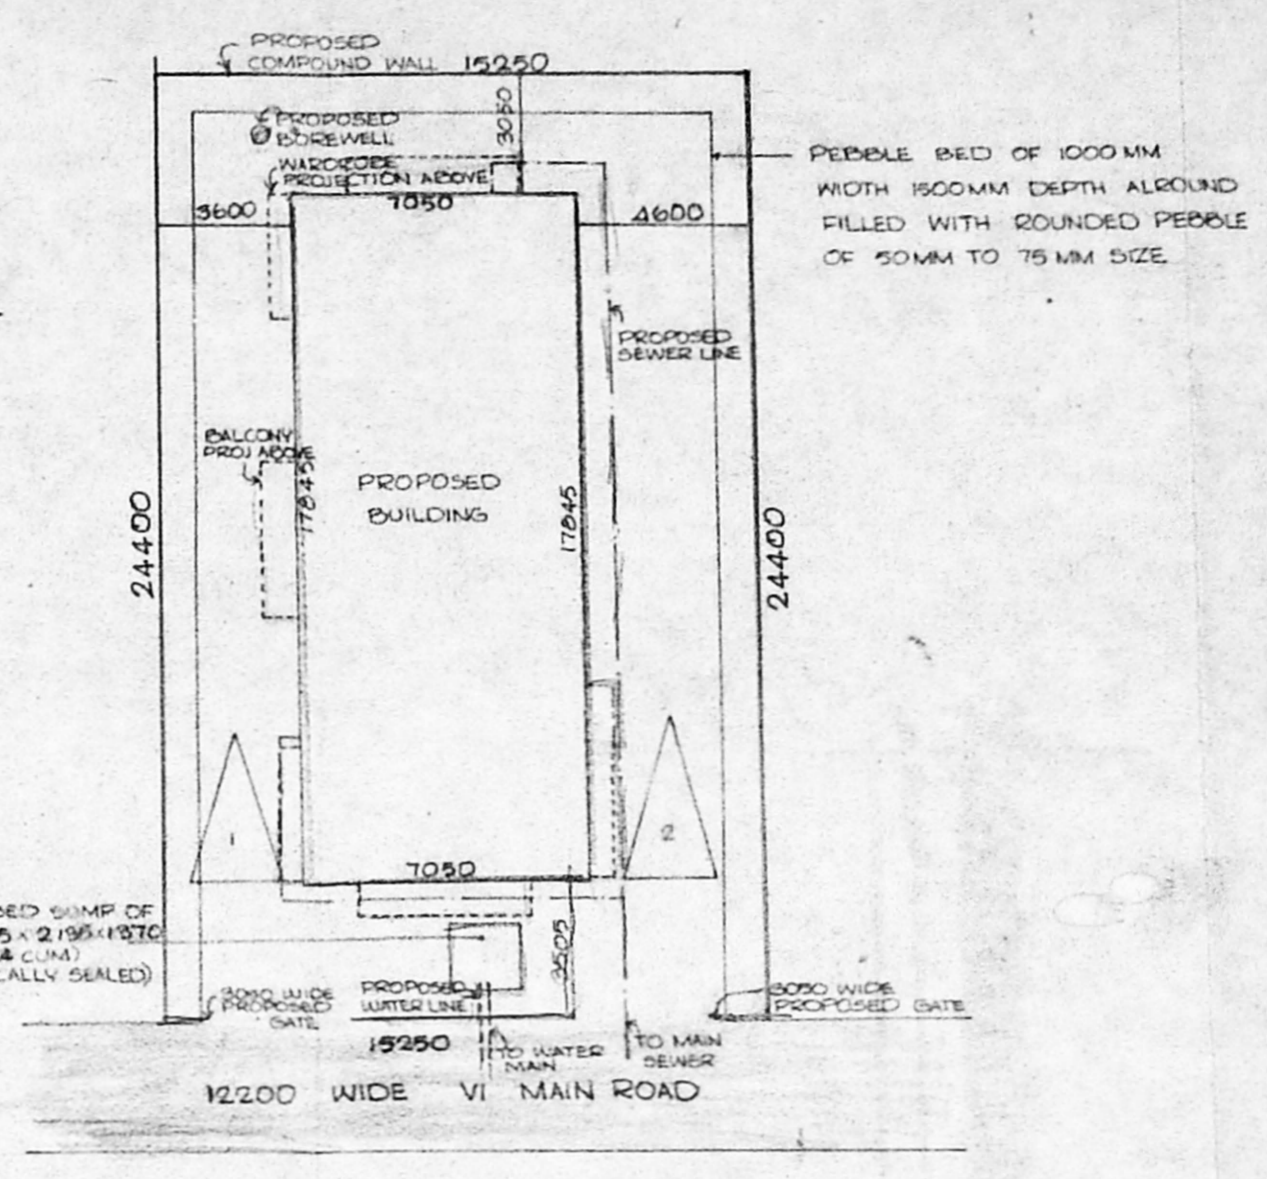

SITE PLAN  
SCALE 1:200

SPECIFICATIONS	
FOUNDATION	GRAVEL FOOTINGS IN C.M 1:3 OVER P.C.C AND SAND
SUPER STRUCTURE	BRICK WORK IN C.M 1:3, LINTELS, BEAMS AND SLABS IN R.C.C 1:2:4
FLOORING	P.C.C FLOORING FINISHED WITH MOSAIC TILES
PLASTERING	INTERIOR WITH C.M 1:3 CEILING WITH C.M 1:3
PAINTING	3 COATS OF DISTEMPER FOR INNER WALLS
JOINERY	BEST INDIAN TEAKWOOD

SCHEDULE OF JOINERY	
D	DOOR 105 X 2135
W	WINDOW 1220 X 1220
W	WINDOW 610 X 1220
W	WINDOW 1180 X 2135
W	FRENCH WINDOW 2135 X 2135
V	VENTILATOR 915 X 610
V	VENTILATOR 1220 X 1220
V	VENTILATOR 1220 X 1220
V	VENTILATOR 1220 X 1220


AREA	
PLOT AREA	372.5 SQM
GROUND FLOOR AREA	128.81 SQM
FIRST FLOOR AREA	145.19 SQM
SECOND FLOOR AREA	145.19 SQM
THIRD FLOOR AREA	145.19 SQM
TOTAL BUILT-UP AREA	555.28 SQM
F.S.I	1.49
PLOT COVERAGE	38.5 %
CAR PARKING REQD	2 PROV 2

REFERENCE	
	PROPOSAL
	ROAD
	BOUNDARY
	SEWER LINE
	WATER LINE


PROPOSED APARTMENT AT  
 PLOT NO: 4423 'Y' BLOCK 229  
 RS NO: 93/PART, 95/PART, VI  
 MAIN ROAD, ANNA NAGAR,  
 MADRAS-40

ALL DIMENSIONS ARE IN MM ONLY  
 SCALE 1:100  
 DATE 16.7.96  
 JOB NO  
 DRS NO 2


OWNER  
 ARCHITECT  
 ROOPANATHAN AND B. Arch.  
 Licenses: Surveyor No. RA.94183-87  
 RAJENDRAN ASSOCIATES,  
 NO 13, S.S. ROAD, VENUS COLONY,  
 ALWARPET, MADRAS - 600 018.

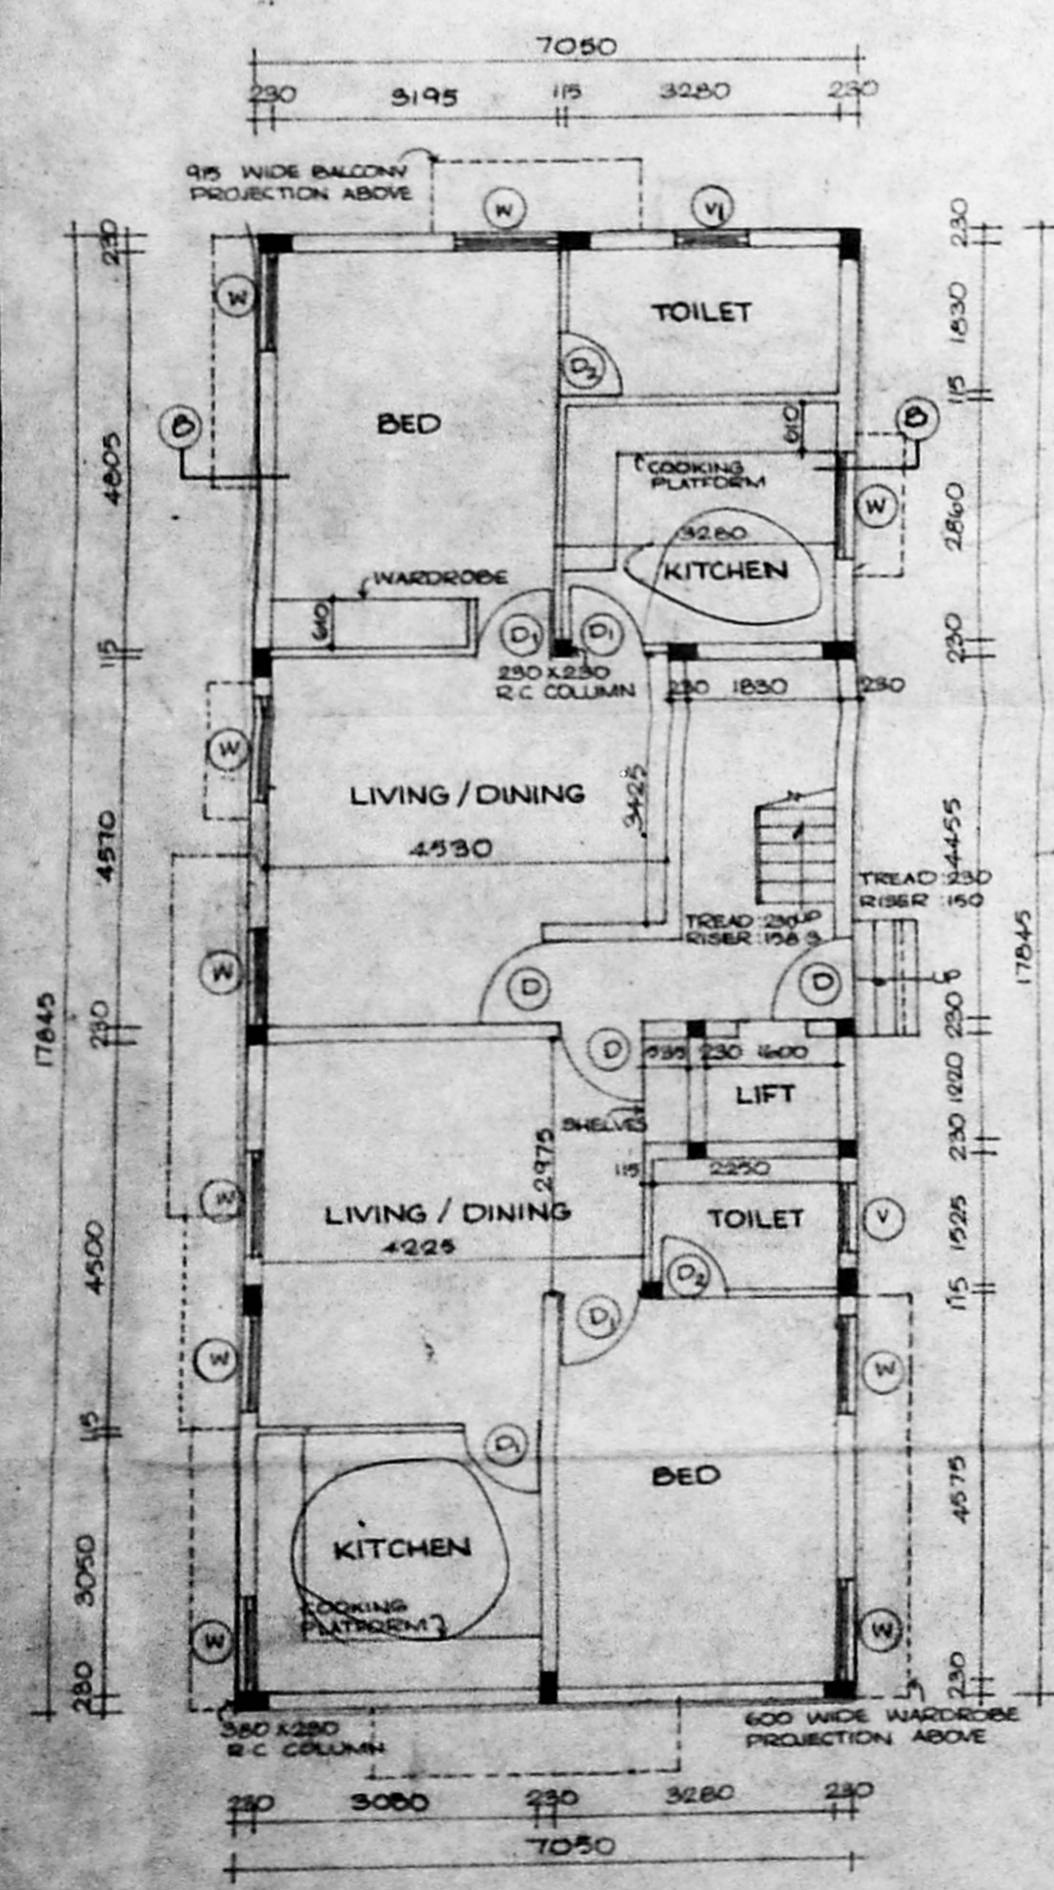


GROUND FLOOR PLAN

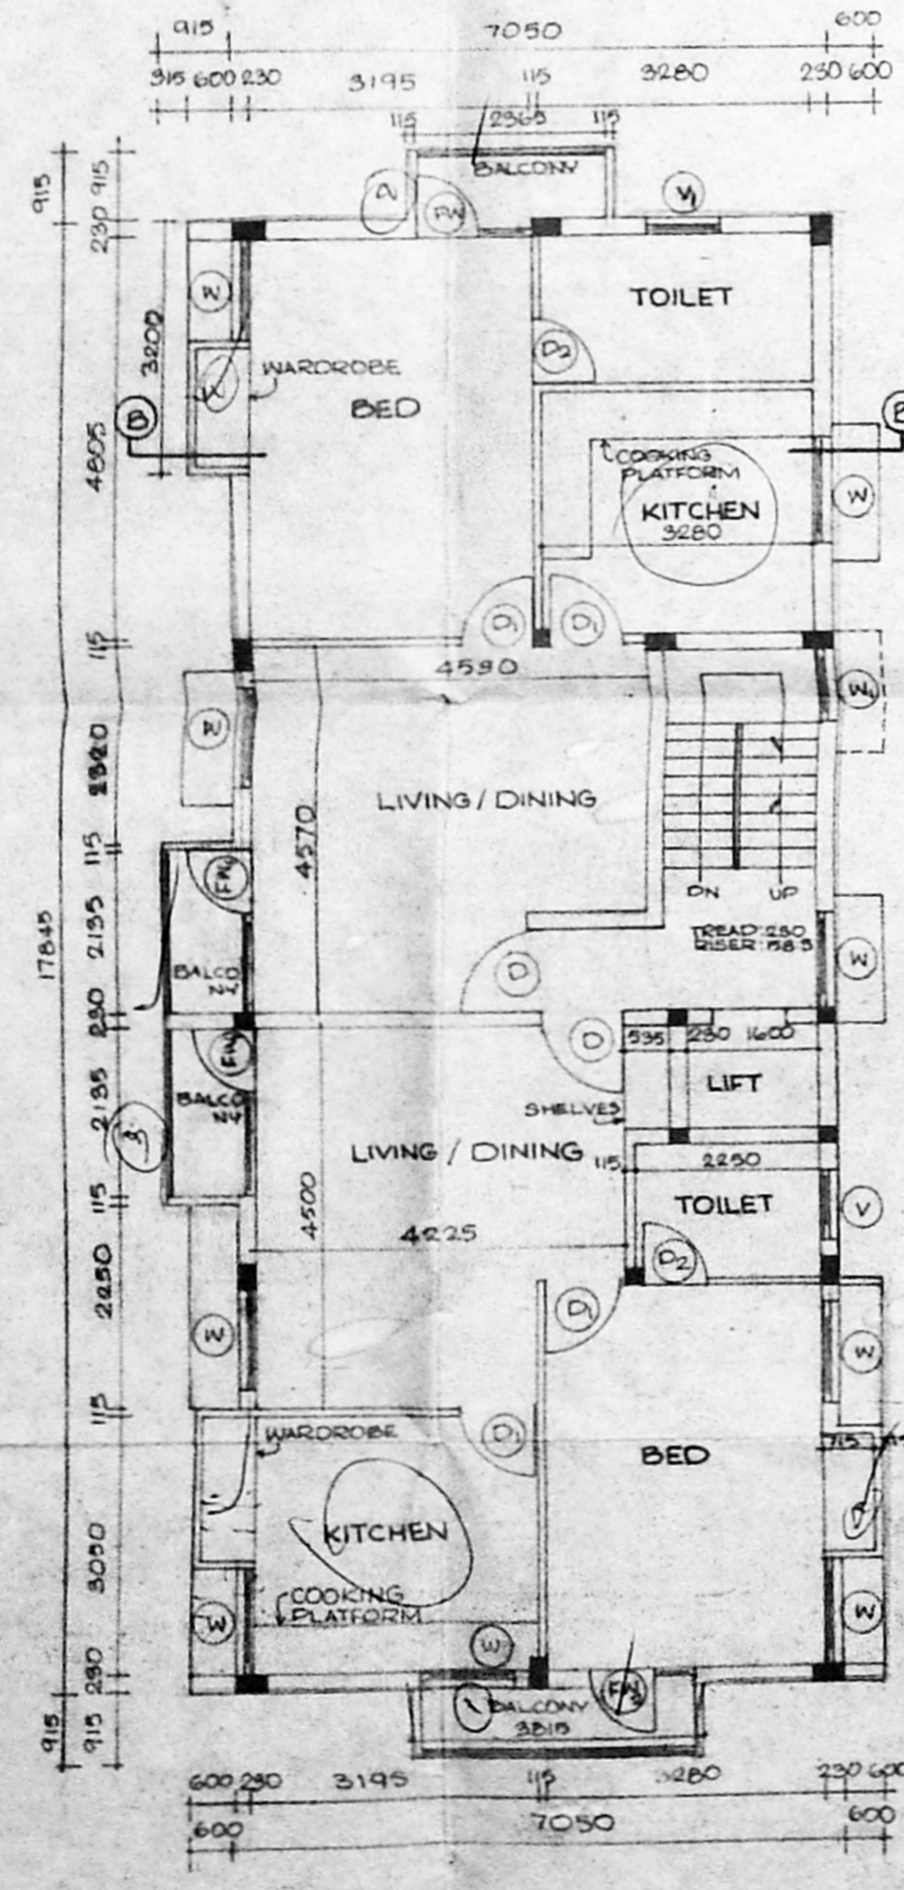


FIRST FLOOR PLAN

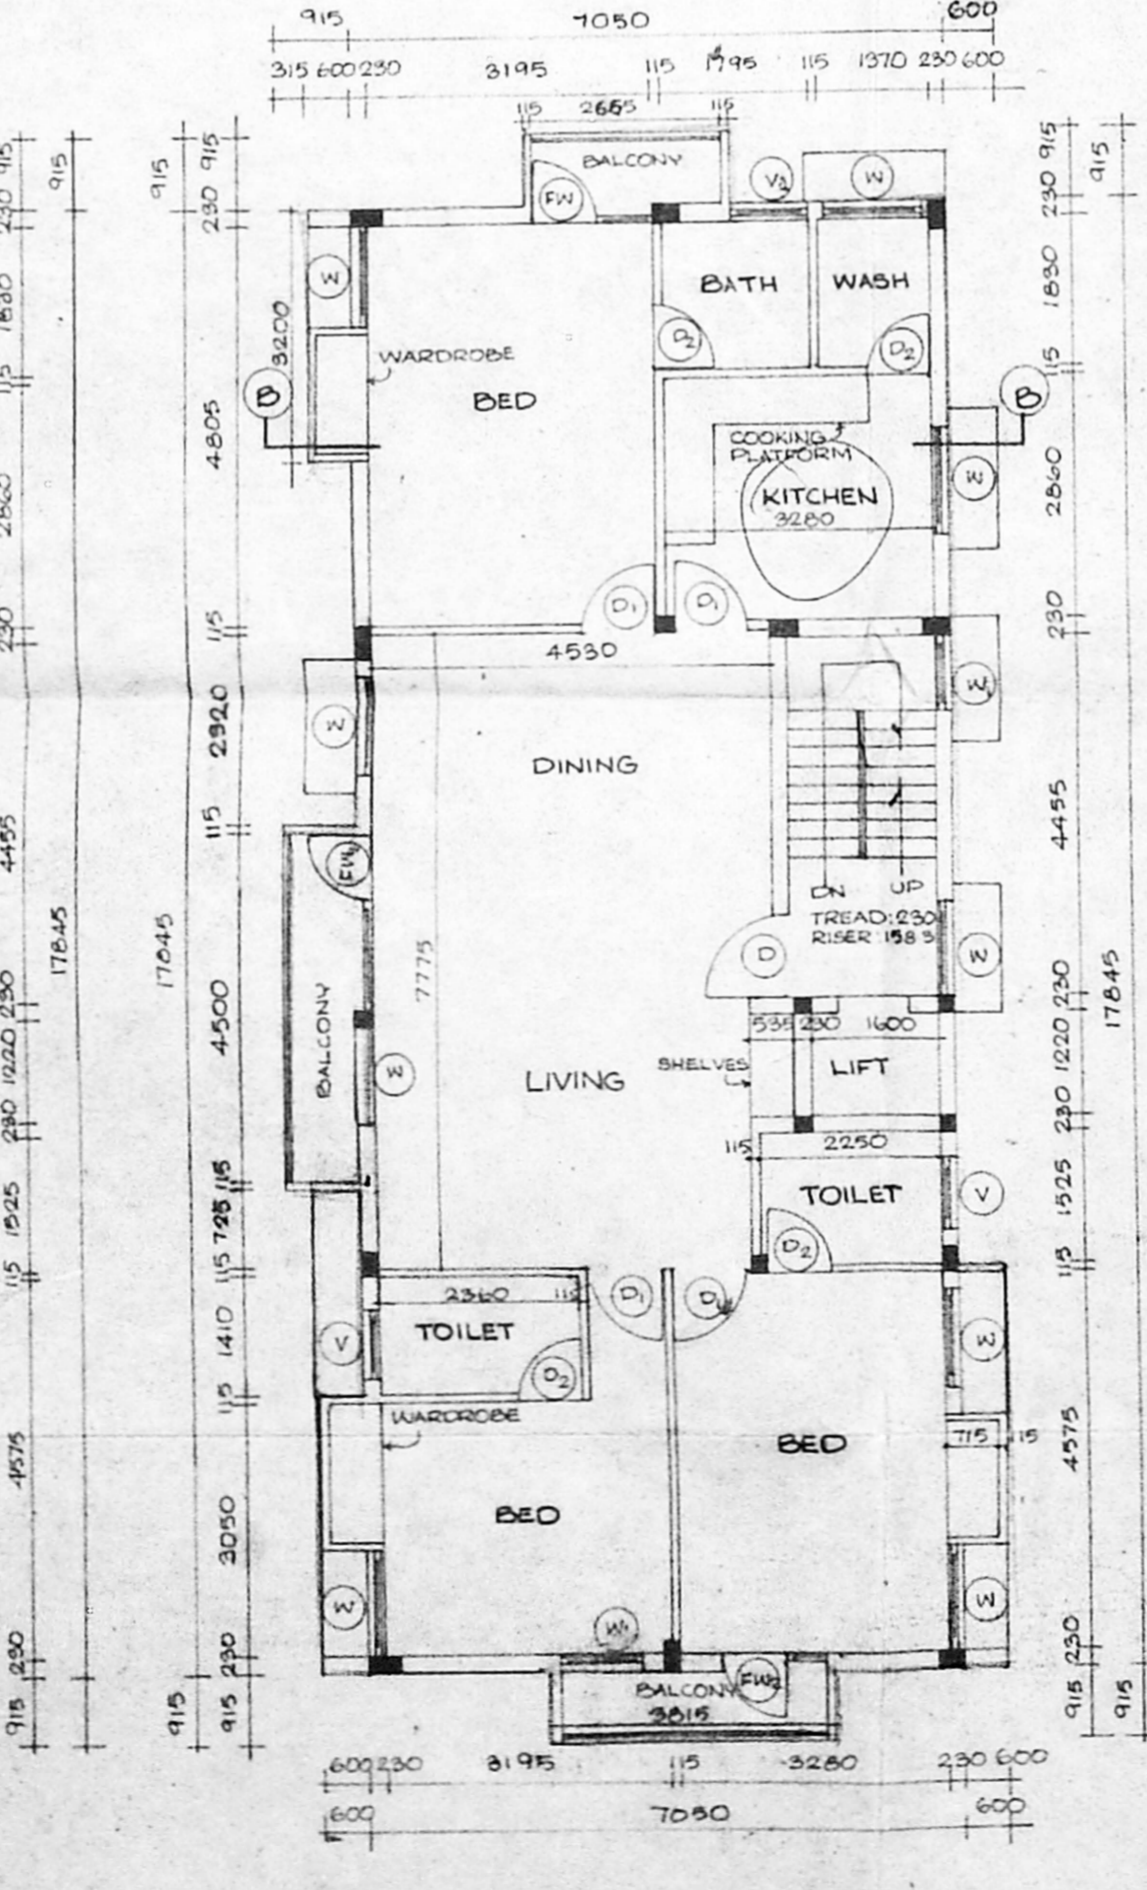


TYPICAL FLOOR PLAN  
(SECOND AND THIRD)

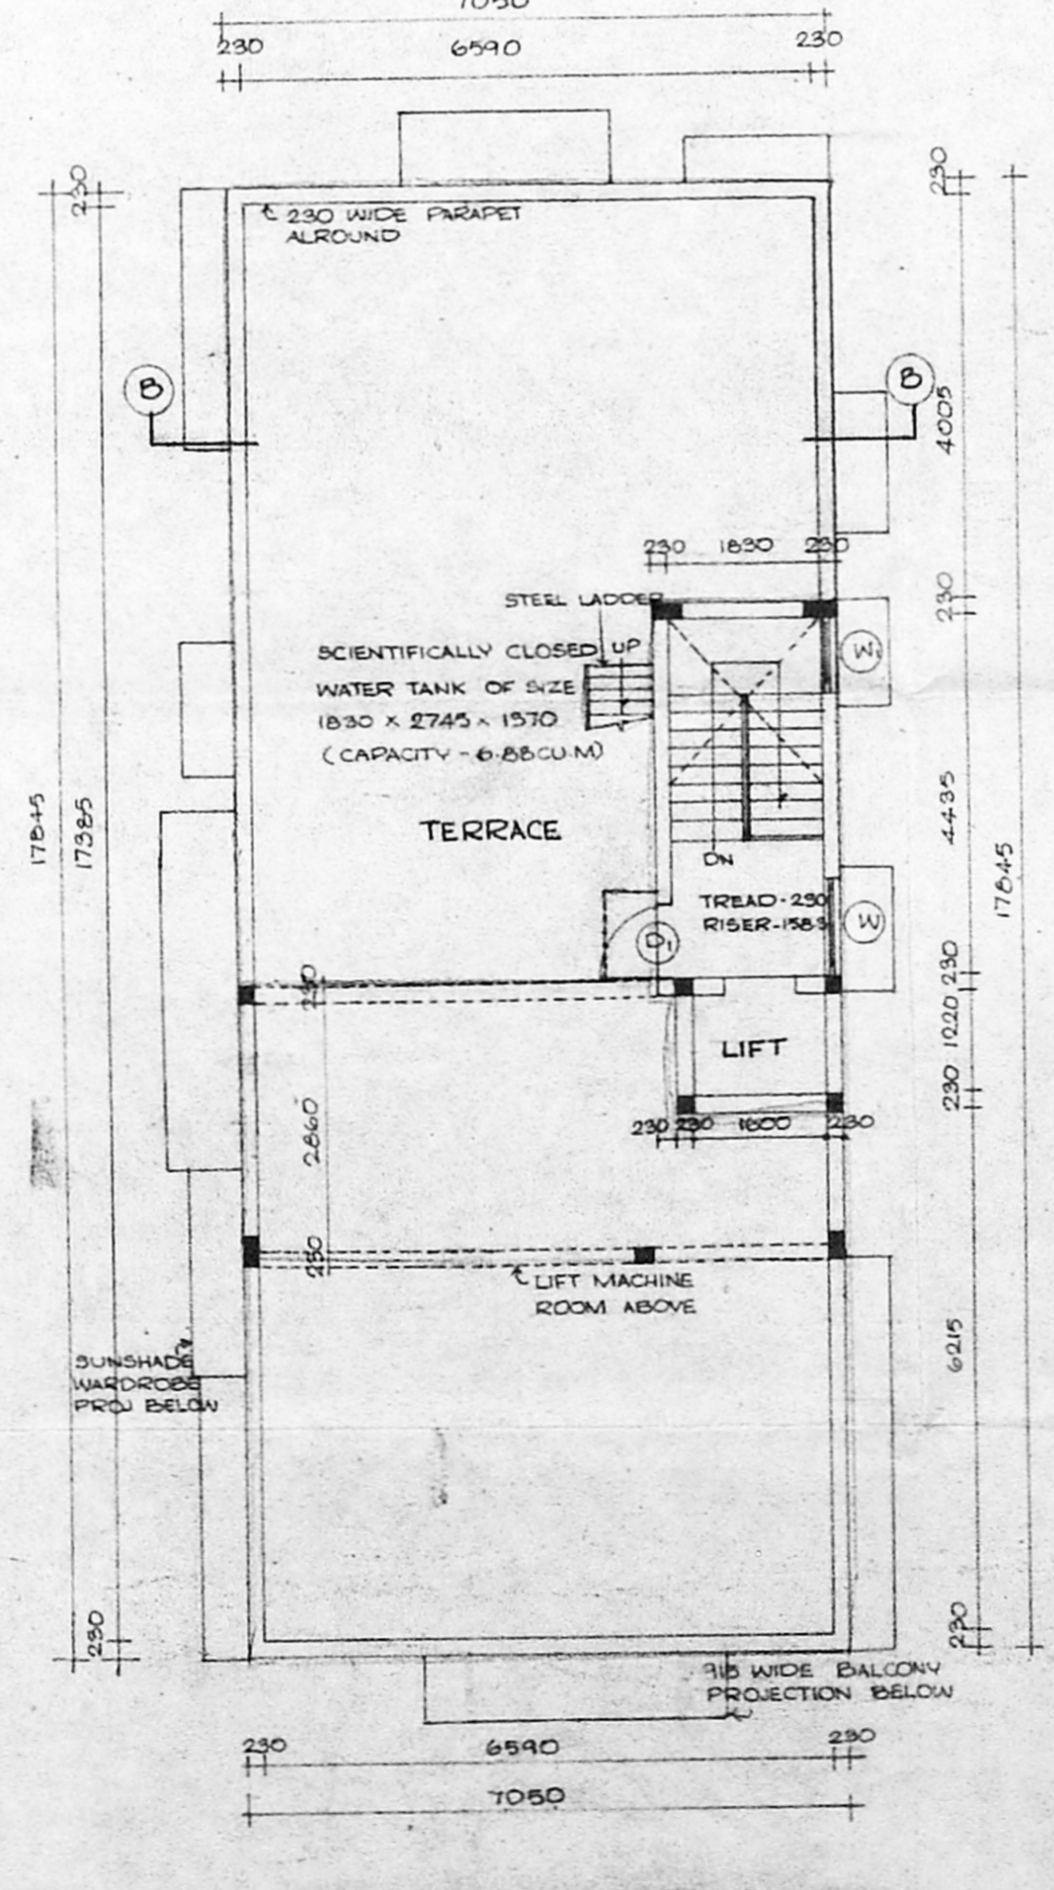


TERRACE FLOOR PLAN

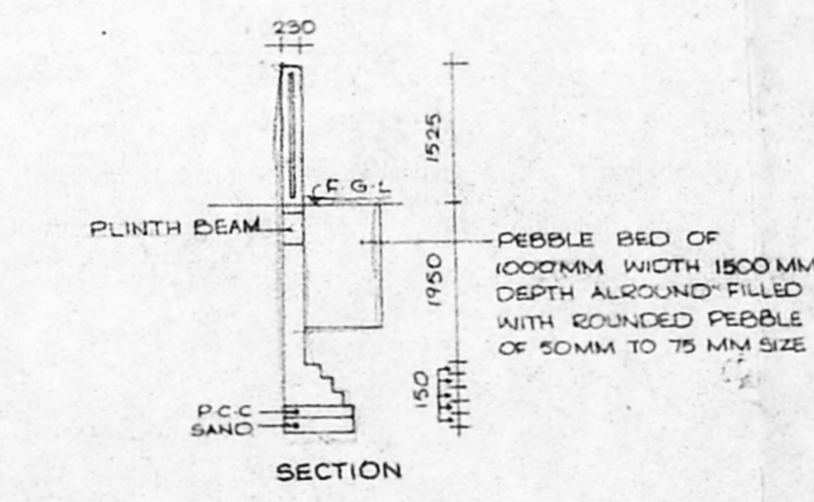

ELEVATION  
COMPOUND WALL DETAIL  
SCALE 1:100

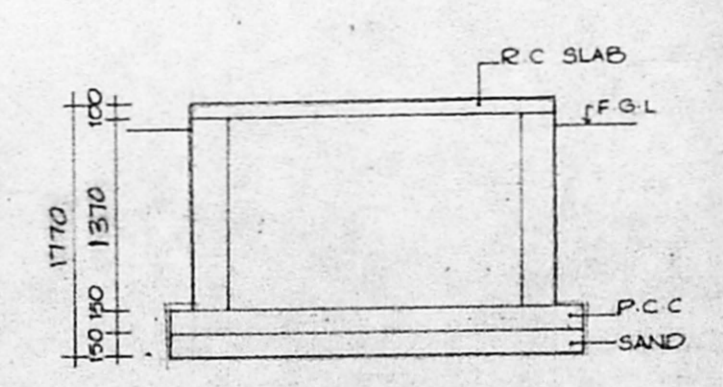

SECTION CC

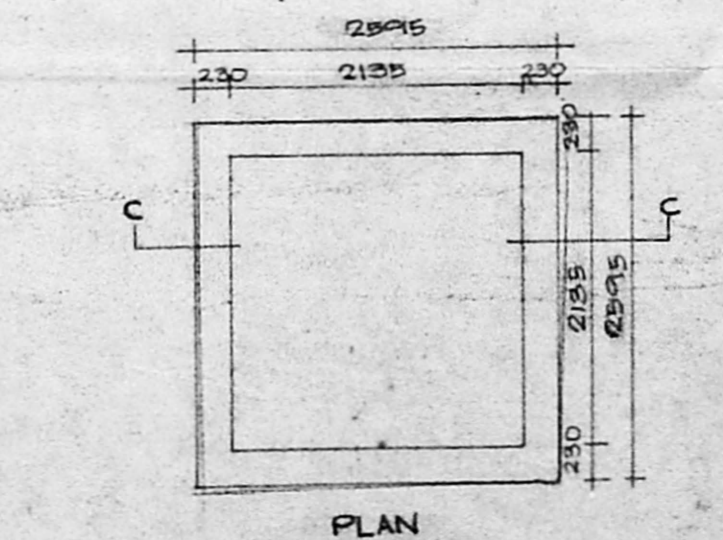

SUMP DETAIL  
HERMETICALLY SEALED  
SCALE 1:50