



FRONT ELVATION

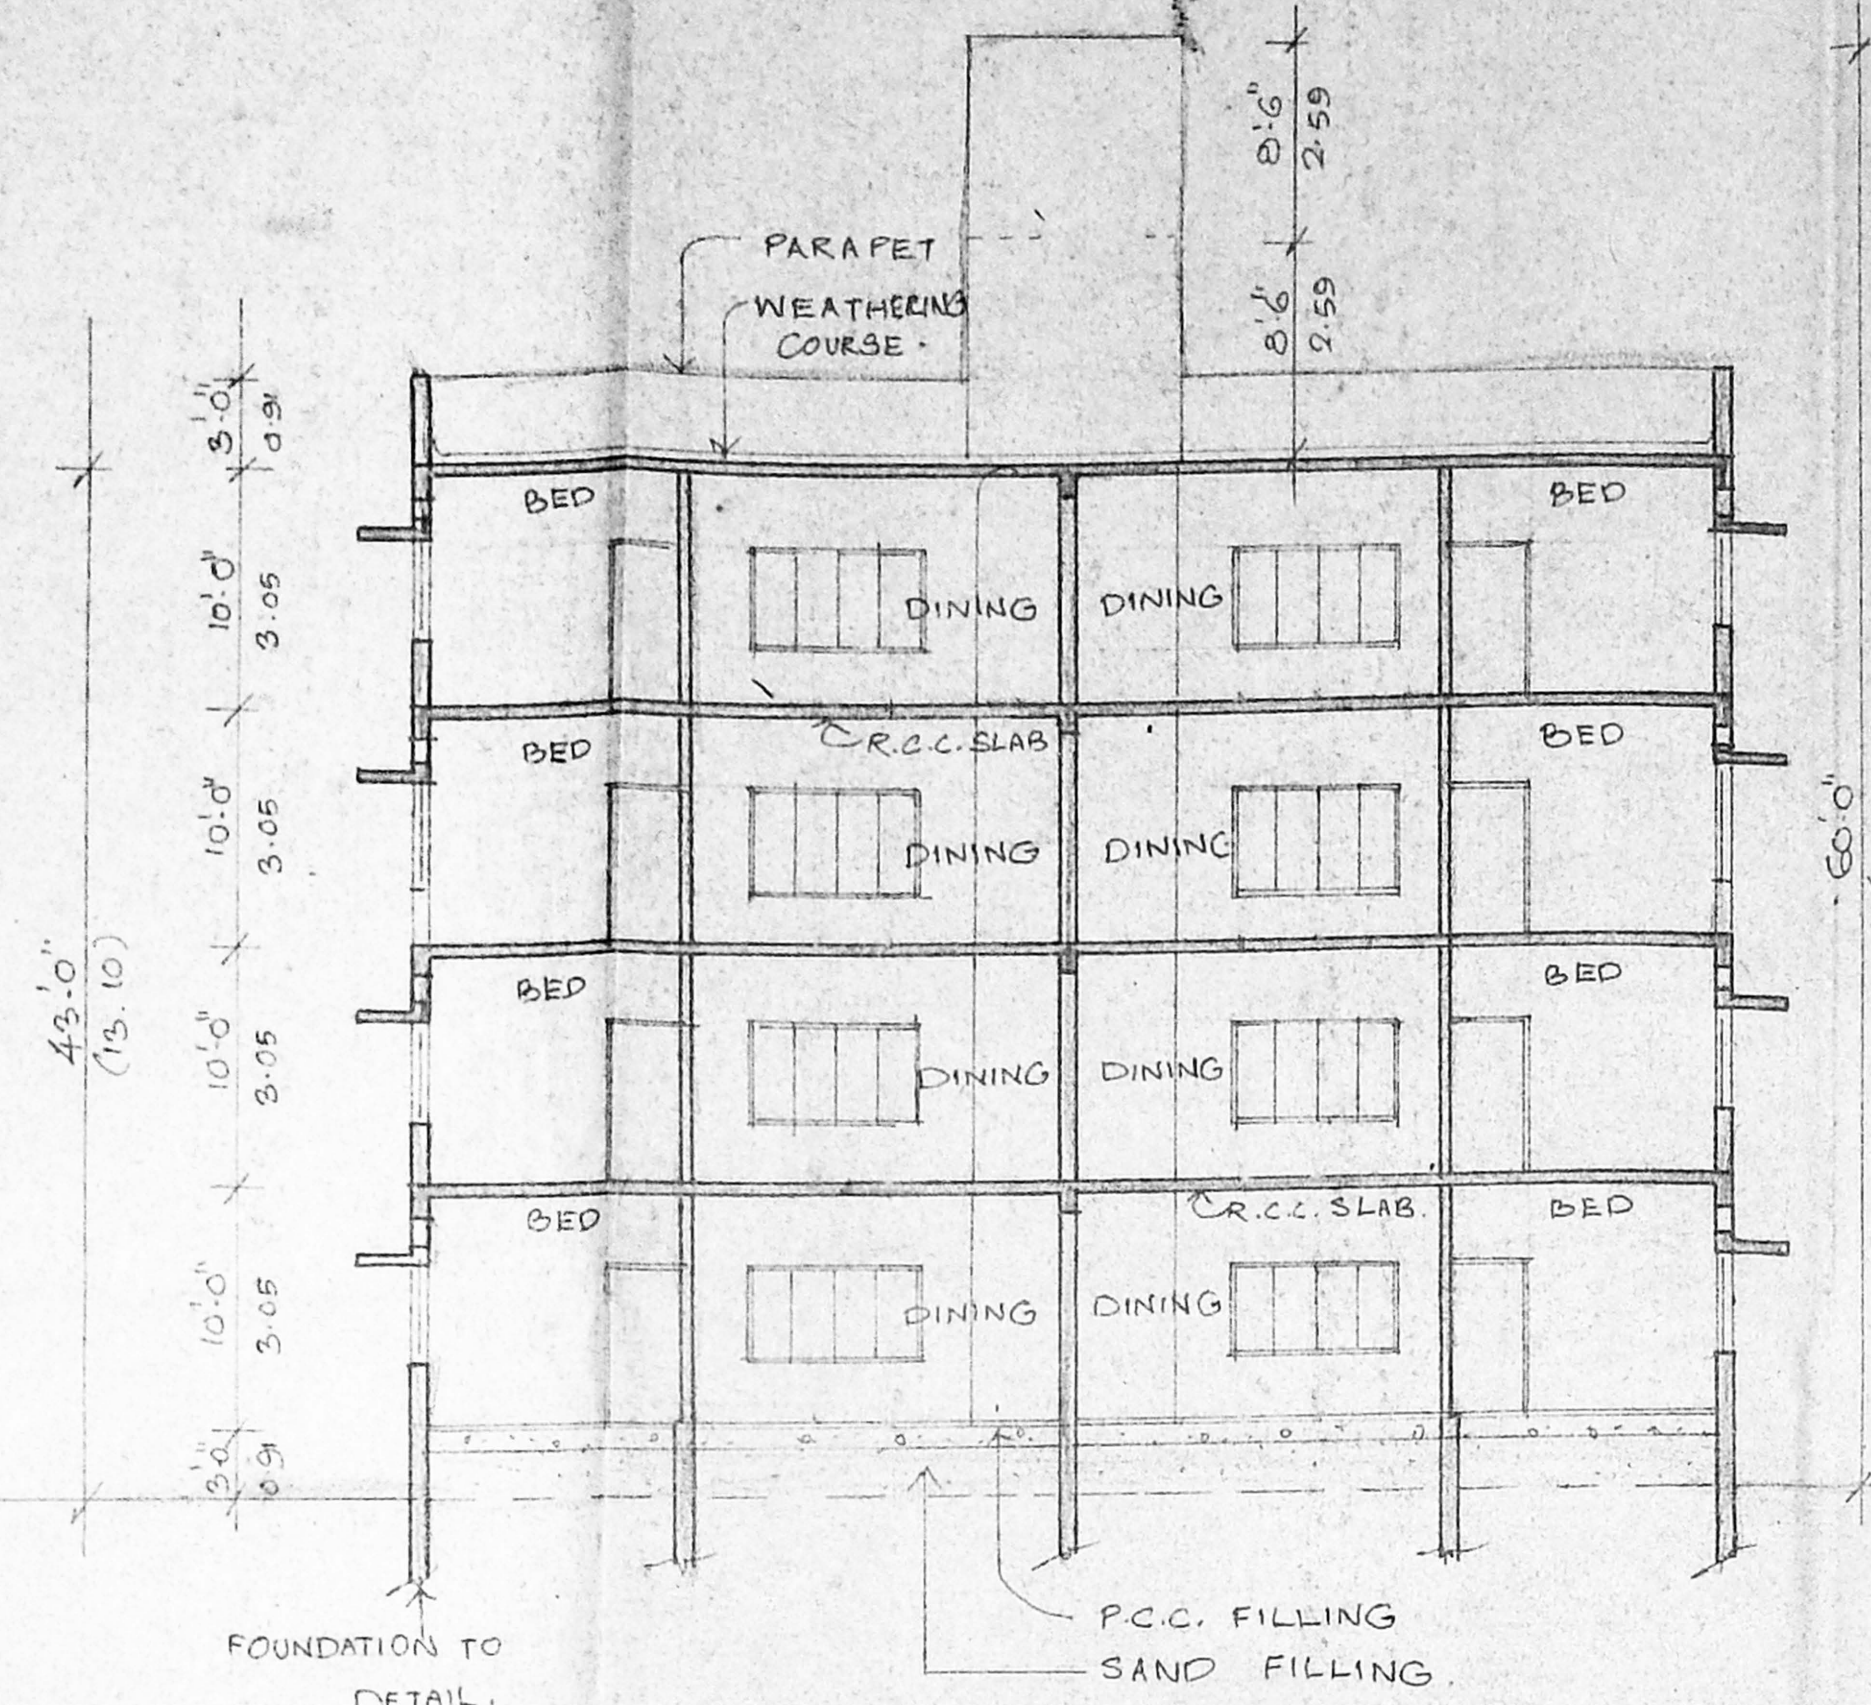


SECTION-A-A


Sm. S. S. Plan
13/8/96

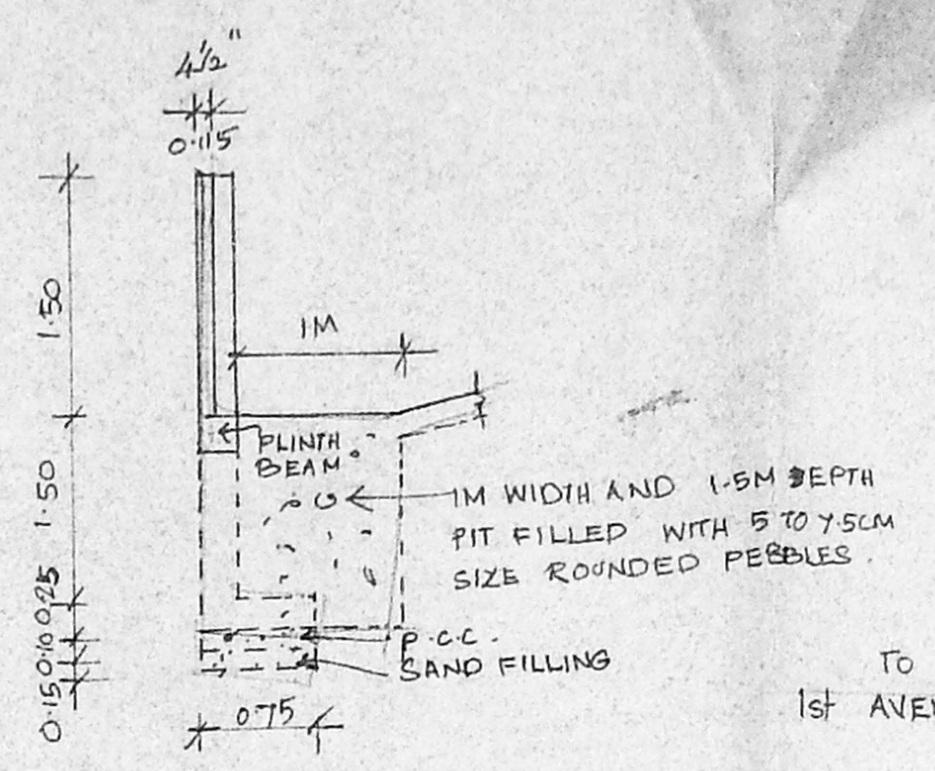


SECTION OF COMPOUND WALL
SCALE: 1:50

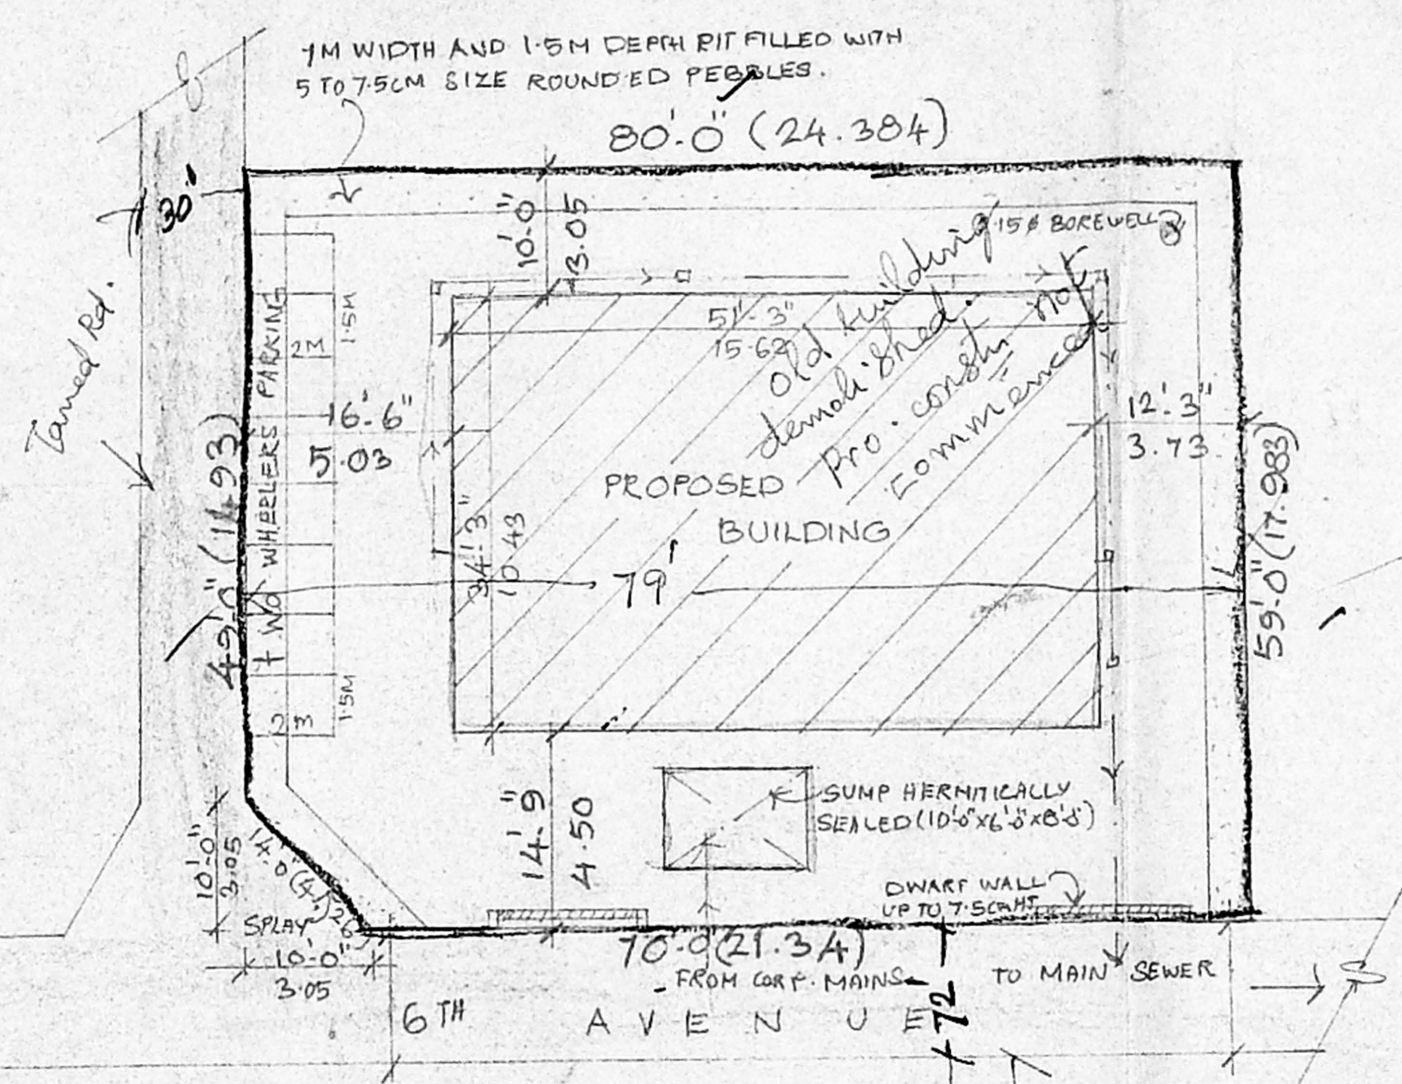


SITE PLAN
SCALE: 1:160 (1:200)

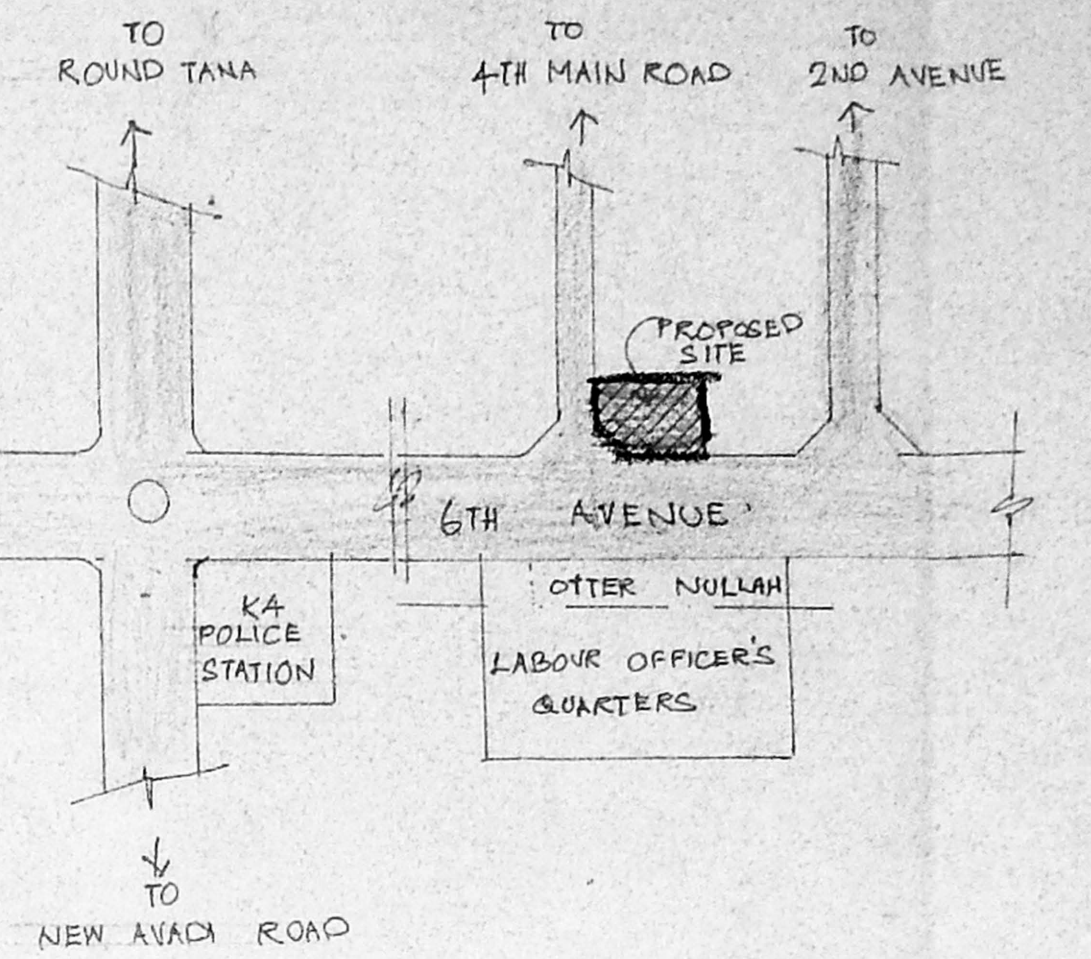


KEY PLAN
SCALE: NOT TO SCALE

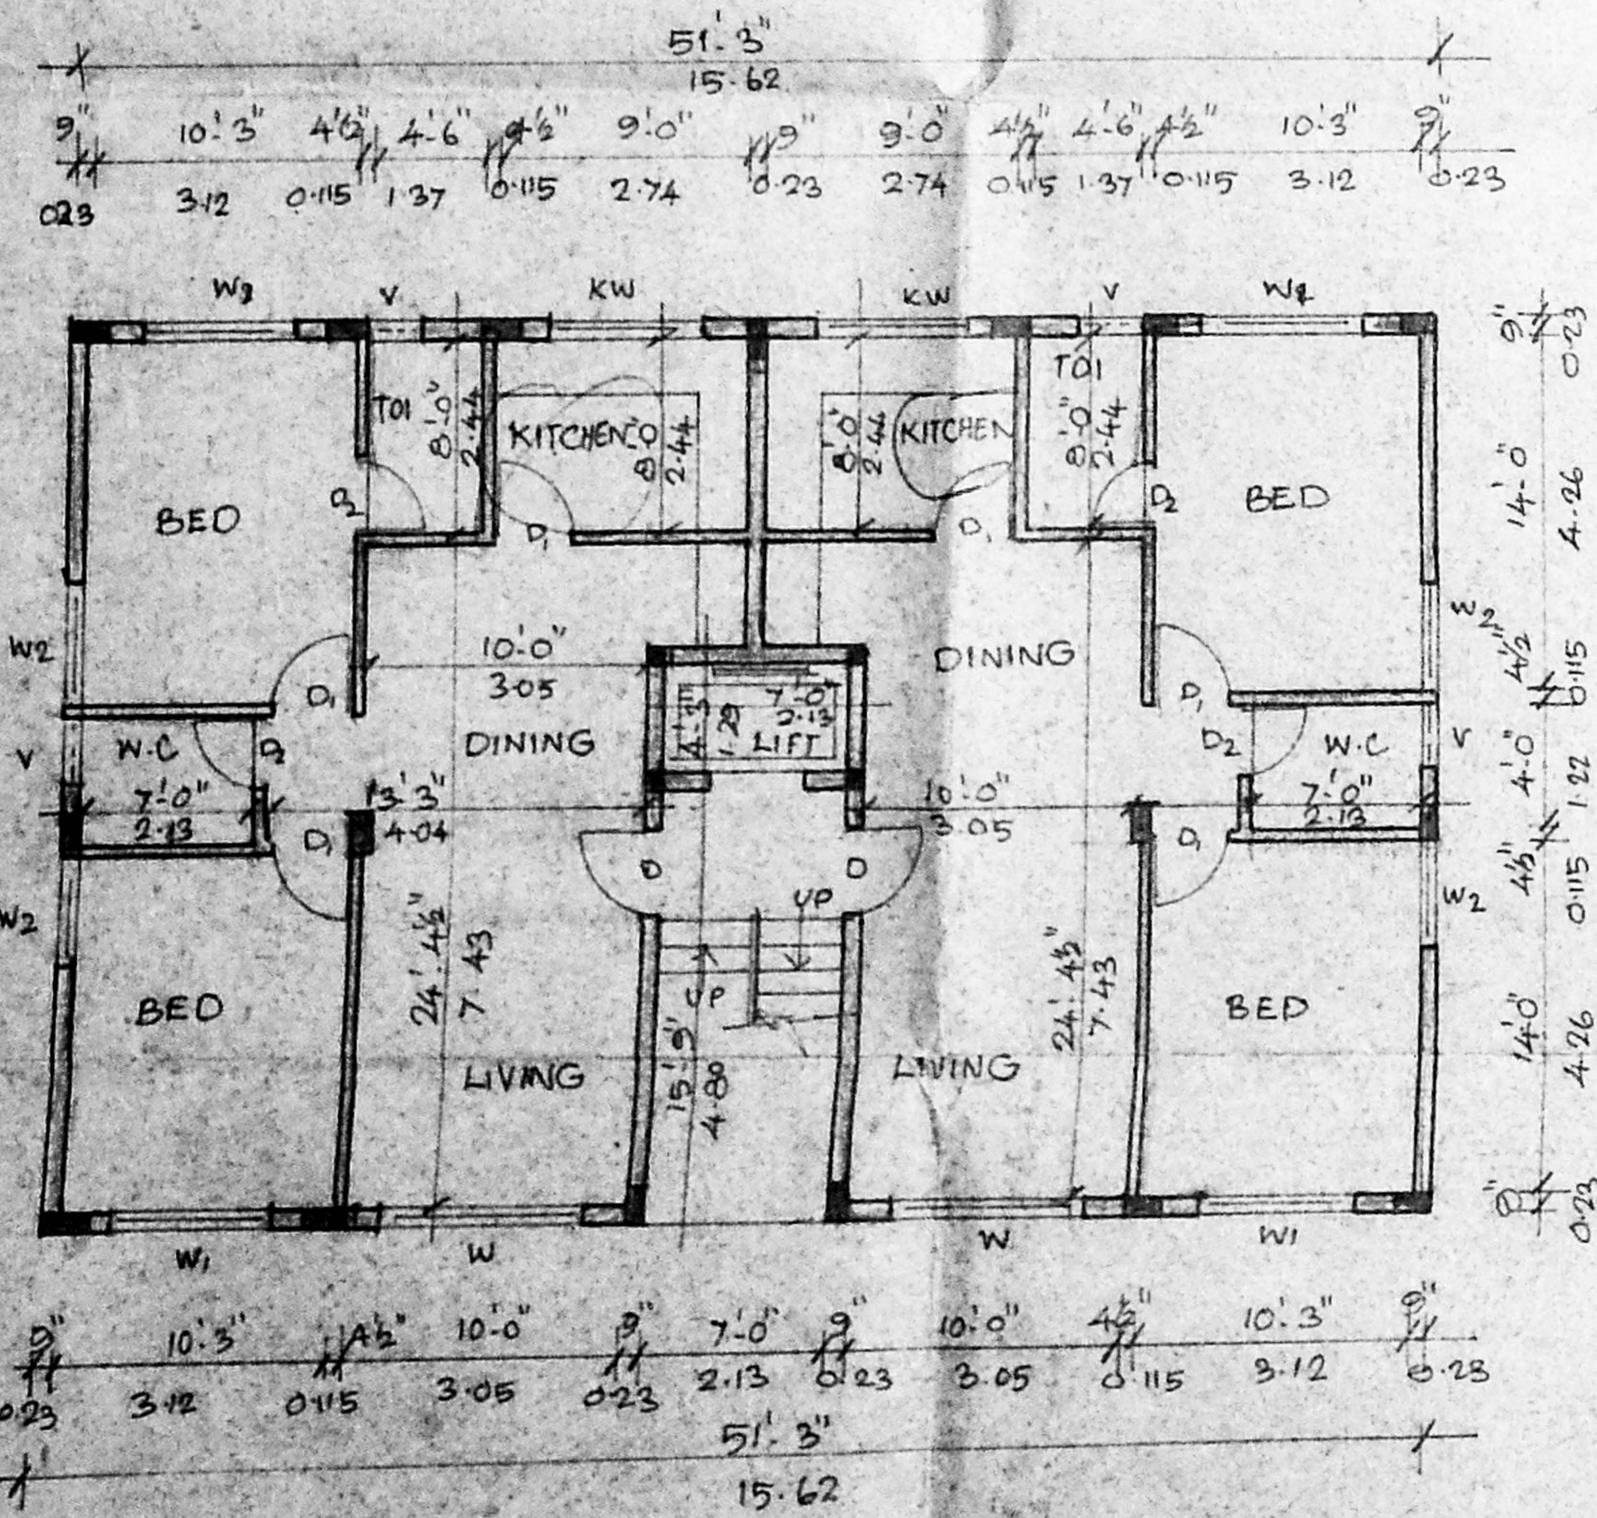


GROUND FLOOR PLAN

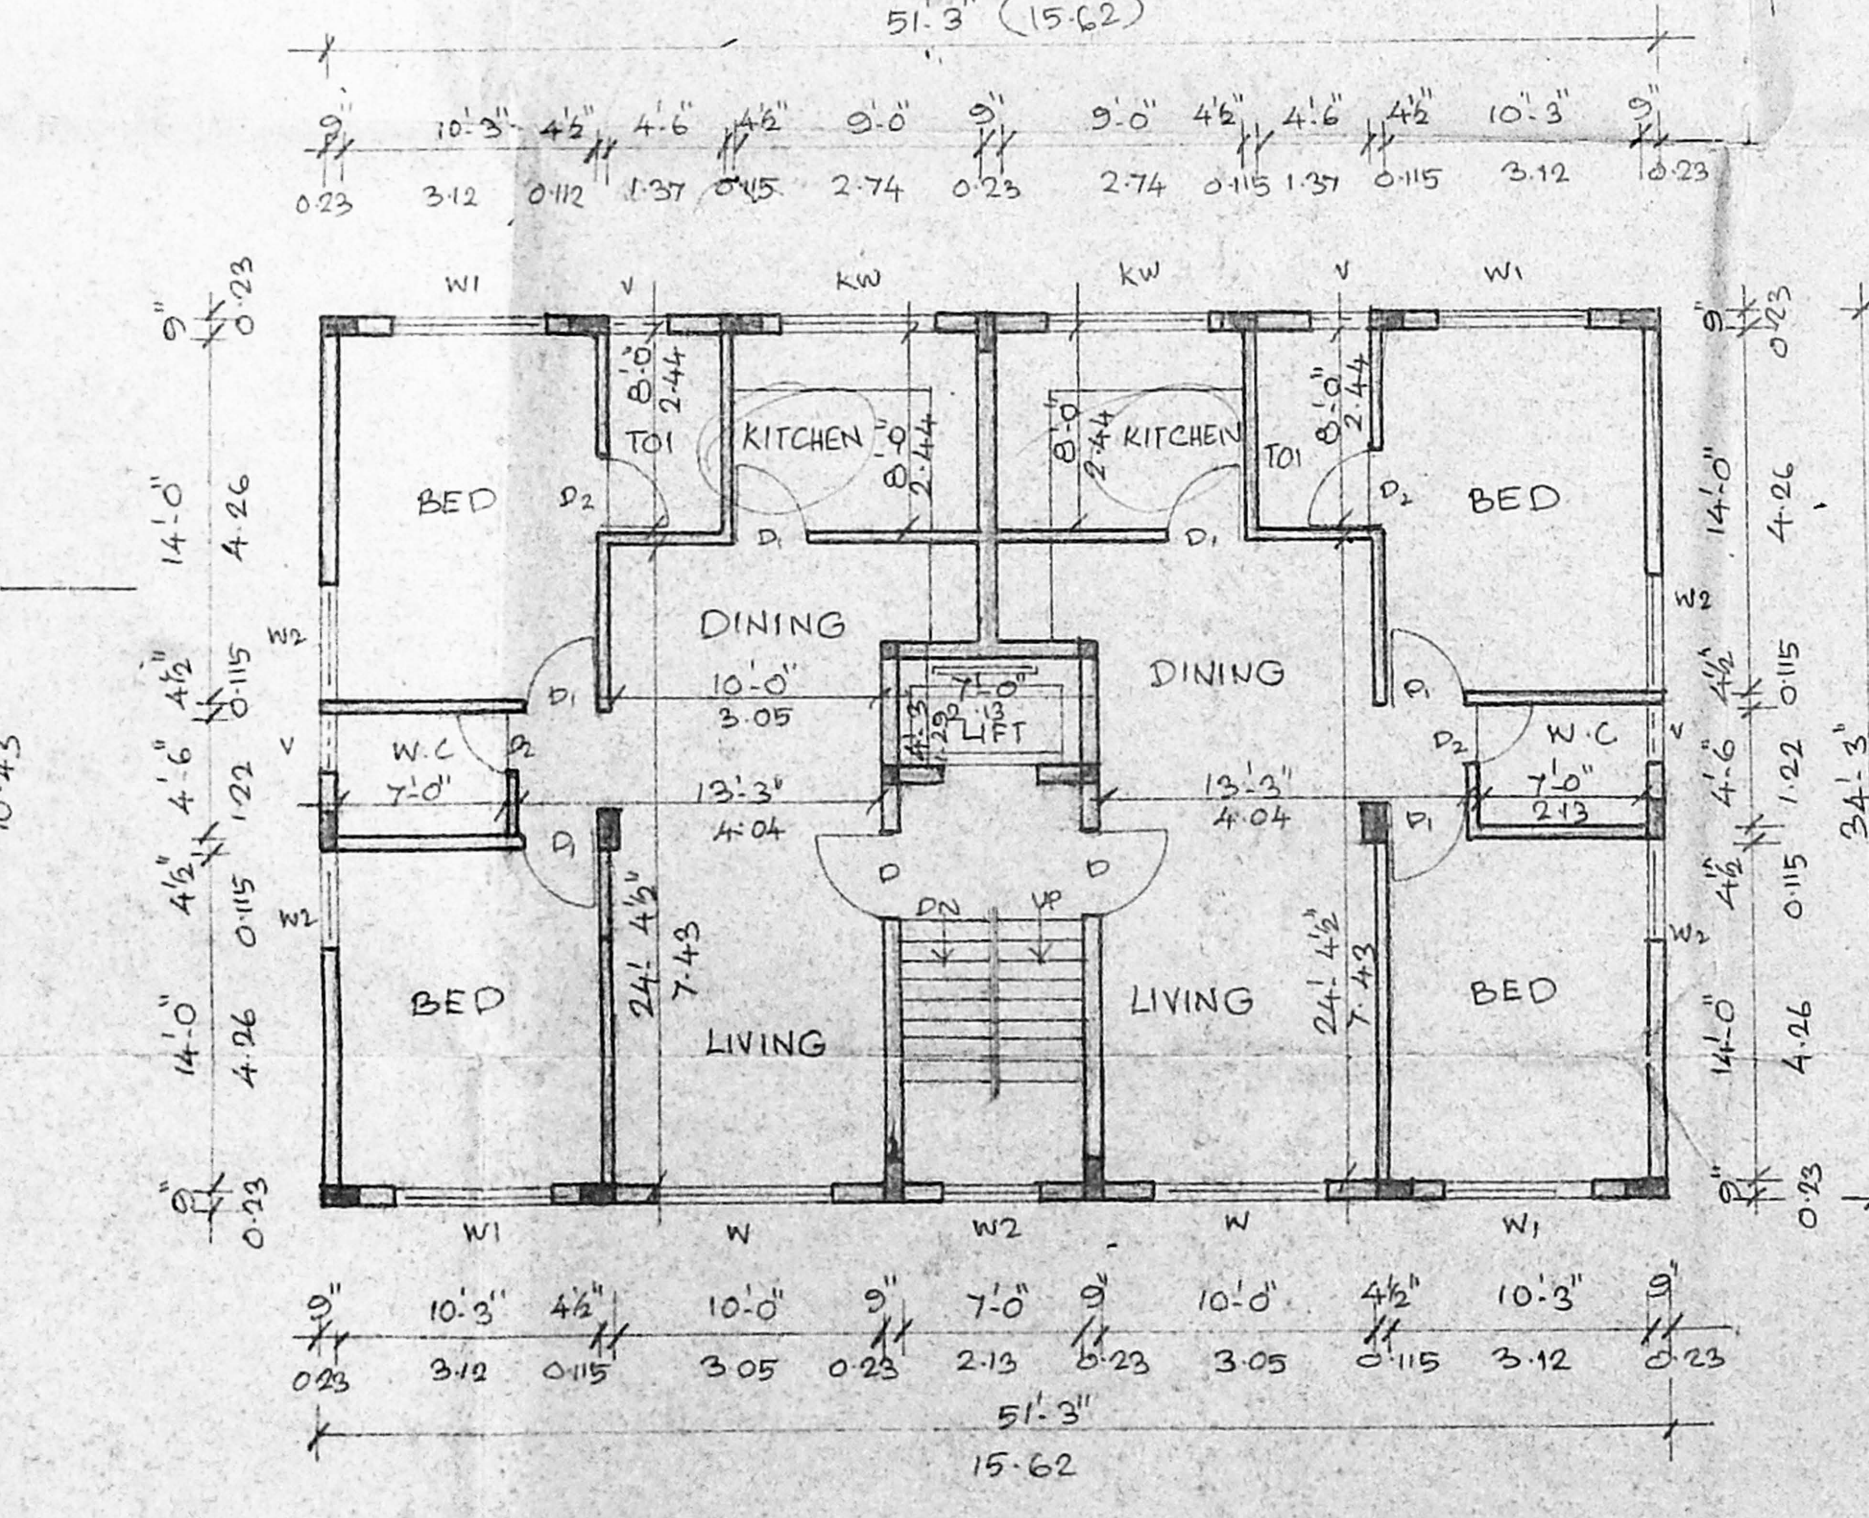

TYPICAL FLOOR PLAN (I, II, III)

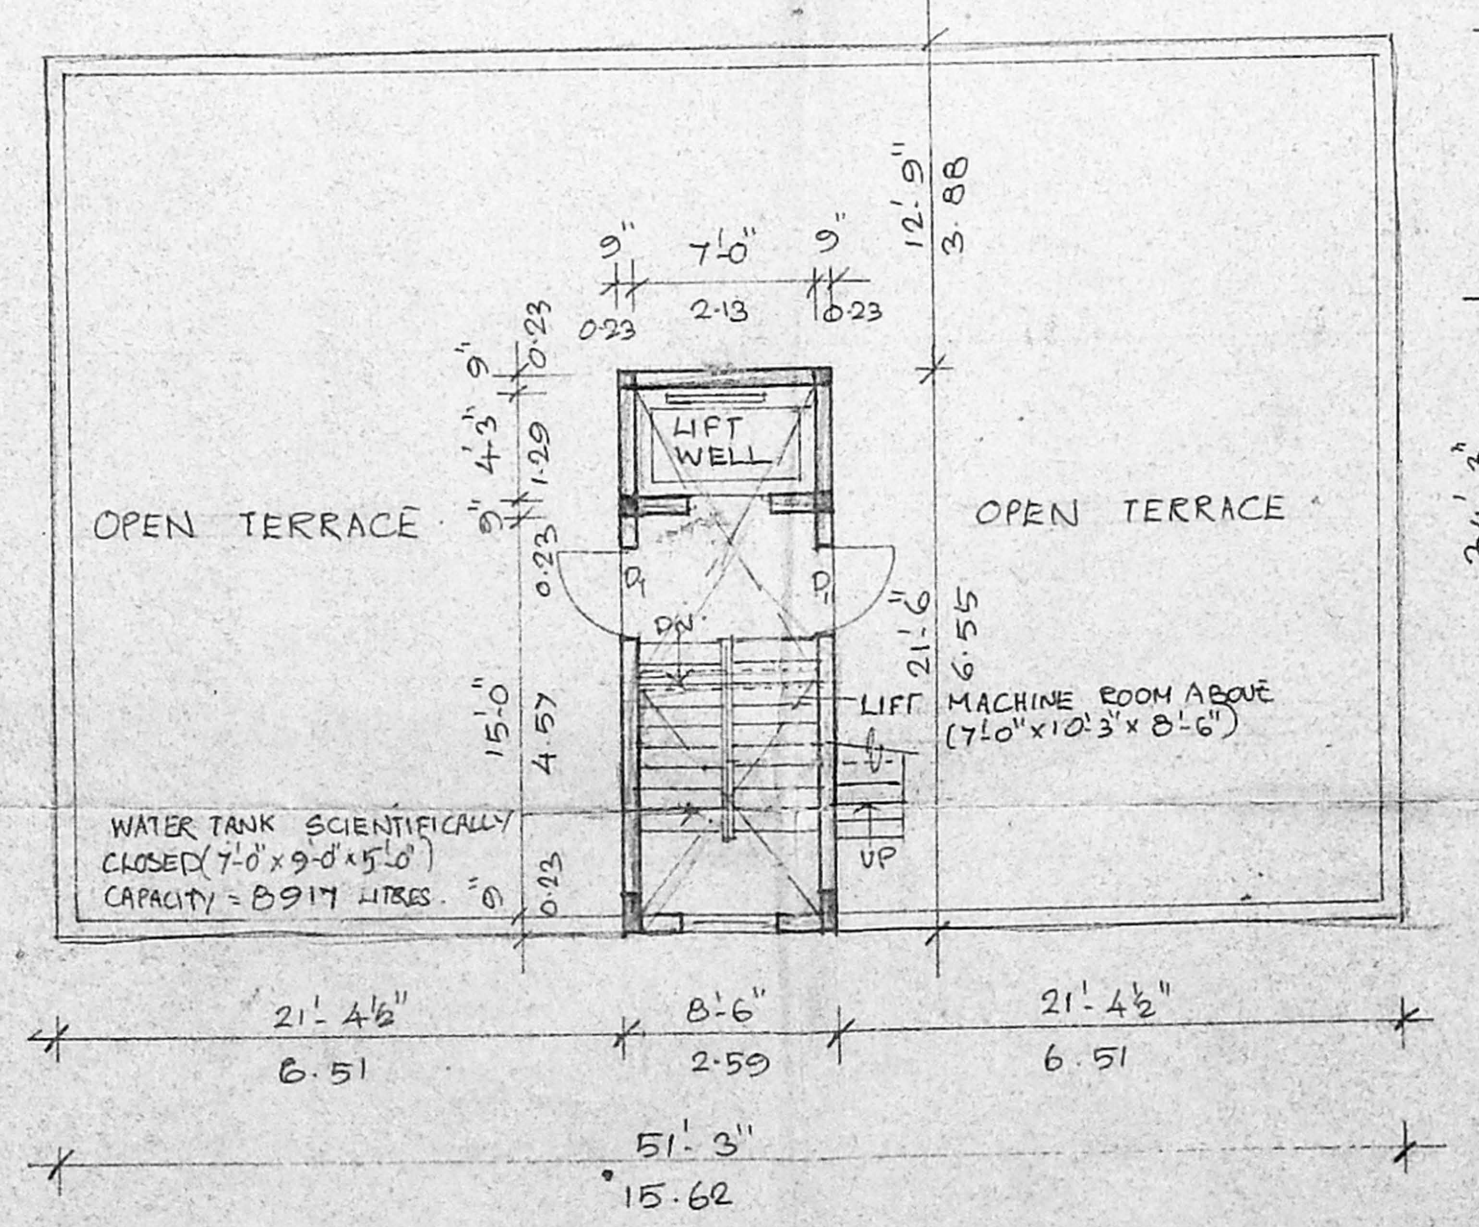

TERRACE FLOOR PLAN

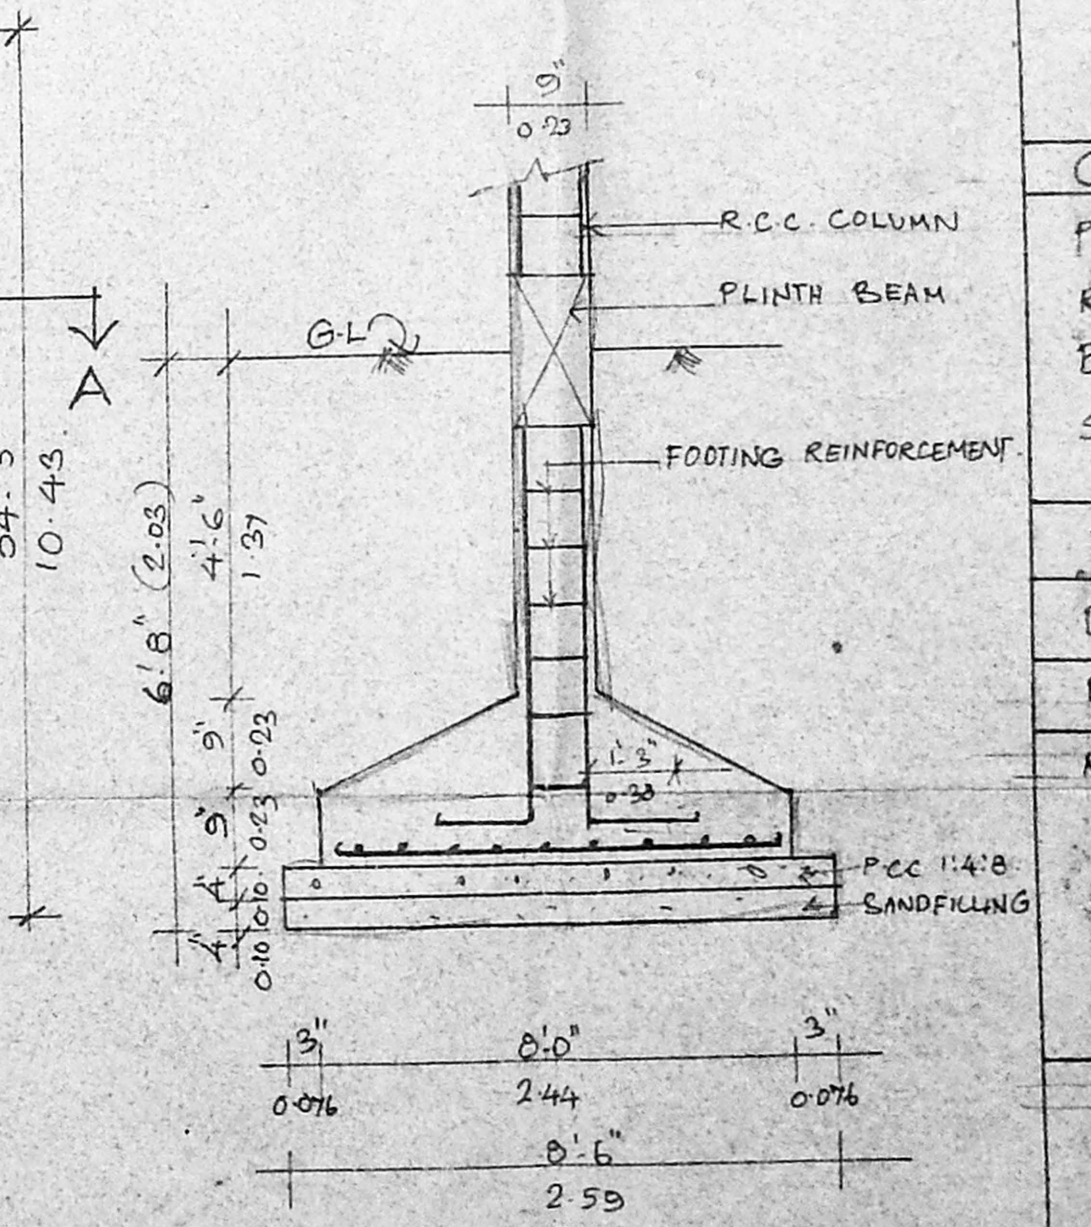

FOUNDATION DETAIL
SCALE: 1:20

SCHEDULE OF JOINERY			
TYPE	DESCRIPTION	BRITISH	METRIC
D	DOOR	3'-6" x 7'-0"	1.07 x 2.13
D1	"	3'-6" x 7'-0"	0.91 x 2.13
D2	"	2'-6" x 7'-0"	0.76 x 2.13
W	WINDOW	3'-0" x 4'-6"	2.44 x 1.37
W1	"	2'-0" x 4'-6"	1.63 x 1.37
W2	"	4'-0" x 4'-6"	1.22 x 1.37
KW	KITCHEN	6'-0" x 3'-0"	1.83 x 0.91
V	VENTILATOR	3'-6" x 2'-6"	0.91 x 0.60

- SPECIFICATIONS**
- R.C.C. FOOTING & COLUMNS IN CONCRETE
 - SUPER STRUCTURE BRICKWORK SET IN CEMENT MORTAR
 - R.C.C. 1:2:4 FOR PARTITION WALLS, SUNSHADE SLAB
 - P.C.C. 1:4:8 FOR FLOOR LEVELLING COURSE
 - P.C.C. 1:5:10 IN BASEMENT FOR FOUNDATION
 - JOINERY IN BEST SEASONED TEAK WOOD
 - 3 COATS OF CEMENT PAINT TO INSIDE & OUTSIDE
 - 2 COATS OF ENAMEL PAINT OVER ONE COAT OF PRIMER FOR JOINERY, GRILL WORK, ETC.
 - WEATHERING COURSE OVER ROOF SLAB 3" THICK WITH BRICK JELLY LIME CONCRETE AND ONE LAYER OF PRESSED TILES ON TOP

AREA STATEMENT		
	SQFT.	SQ. M.
PLOT AREA	4695.00	436.336
GROUND FLOOR AREA	1755.313	163.133
FIRST FLOOR AREA	1755.313	163.133
SECOND FLOOR AREA	1755.313	163.133
THIRD FLOOR AREA	1755.313	163.133
TOTAL AREA	7021.252	652.532

F.S. 1-14-95
PLOT COVERAGE: 37.39%

PROPOSED RESIDENTIAL FLATS
AT PLOT NO: 3999 (S-13)
ANNA NAGAR, MADRAS 600 040.
T.S. NO. 24 BLOCK NO: 2
MULLAM VILLAGE.

COLOUR INDEX	
PROPOSED	[Color swatch]
ROAD	[Color swatch]
BOUNDARY	[Color swatch]
SEWAGE	[Color swatch]

SCALE: 1"=8'0" (1/100) JOB NO: 562
DATE: 20.7.96 DRG NO:
DRAWN: *Harman* CHD: R.S.

NORTH

ARCHITECT: *R. Sathy Narayana*

OWNER'S SIGNATURE: _____

ARCHITECT: *R. Sathy Narayana*

R. SATHYANARAYANA, B. ARCH.,
COUNCIL OF ARCHITECTURE,
C.A. NO. 86/9895 R.A. NO. 97,
R-68 ANNA NAGAR,
MADRAS-40.