
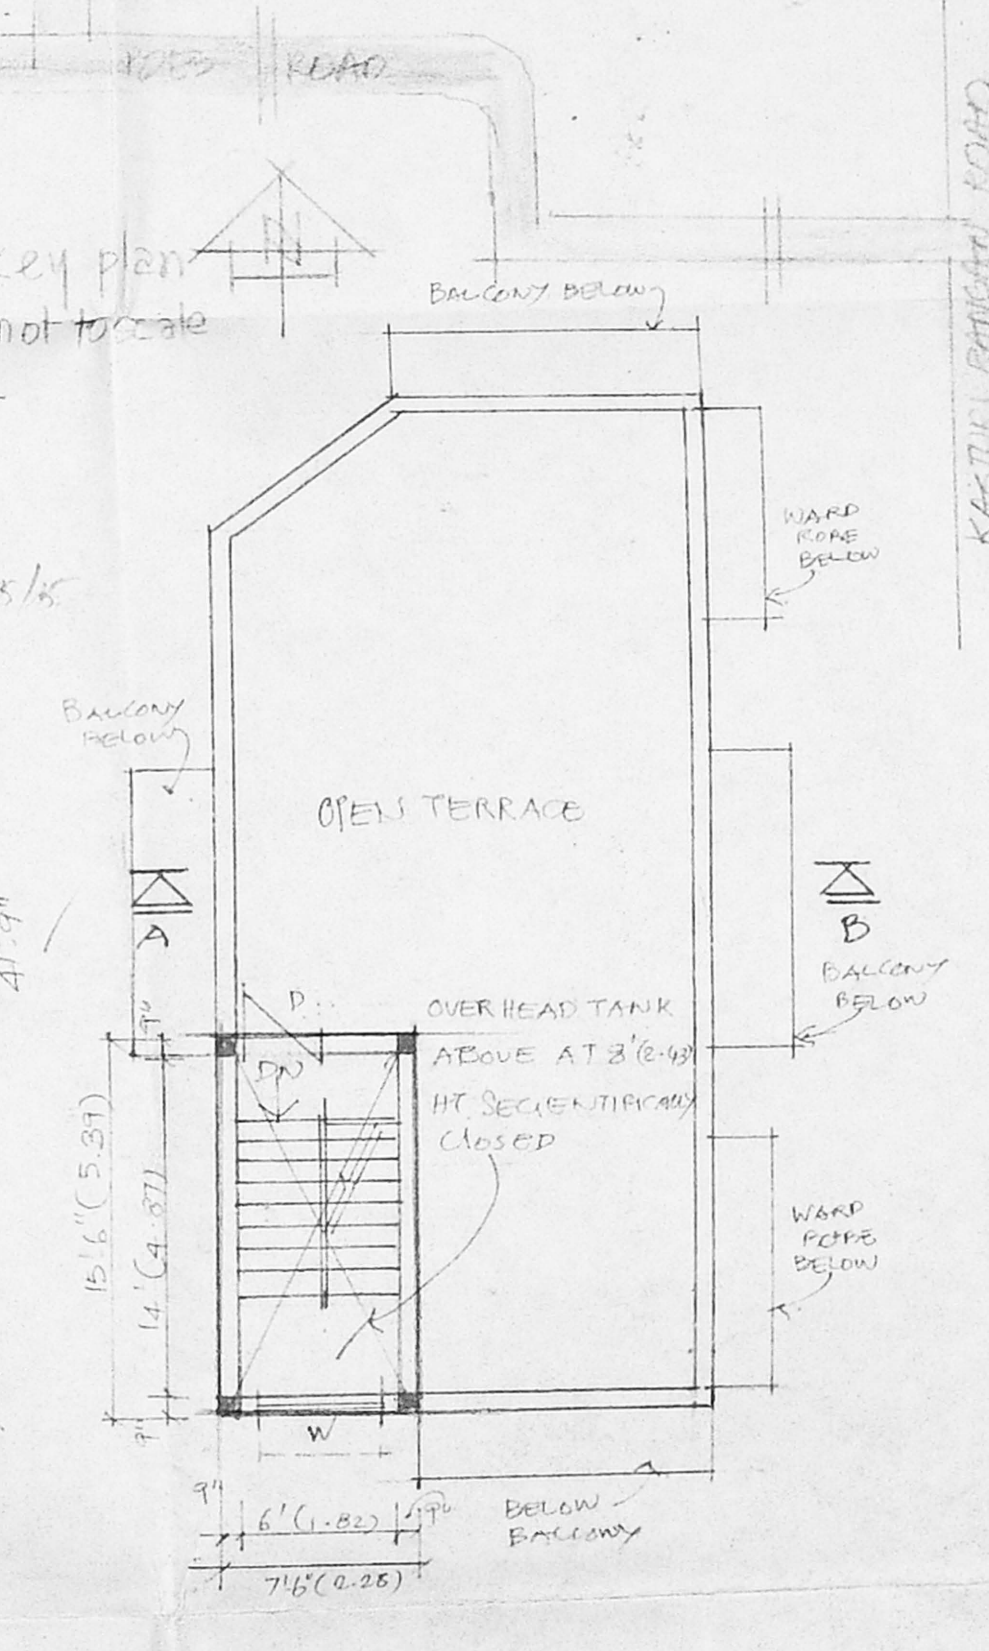
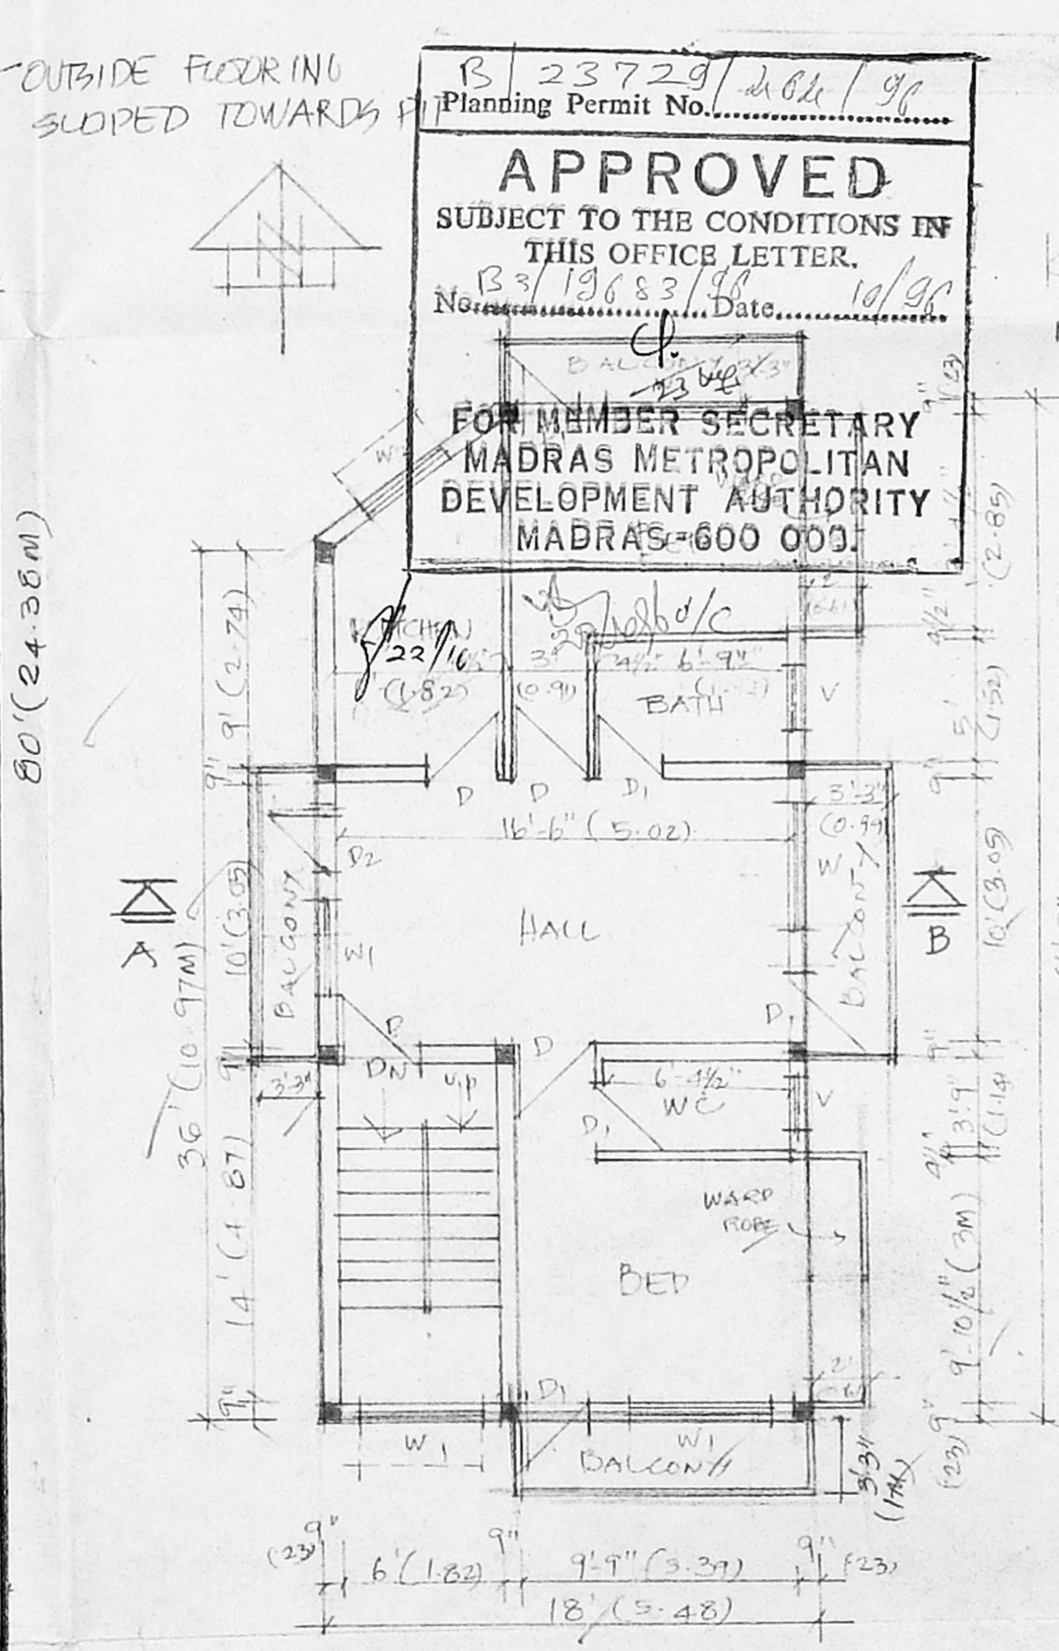


FRONT ELEVATION

SECTION ON AB

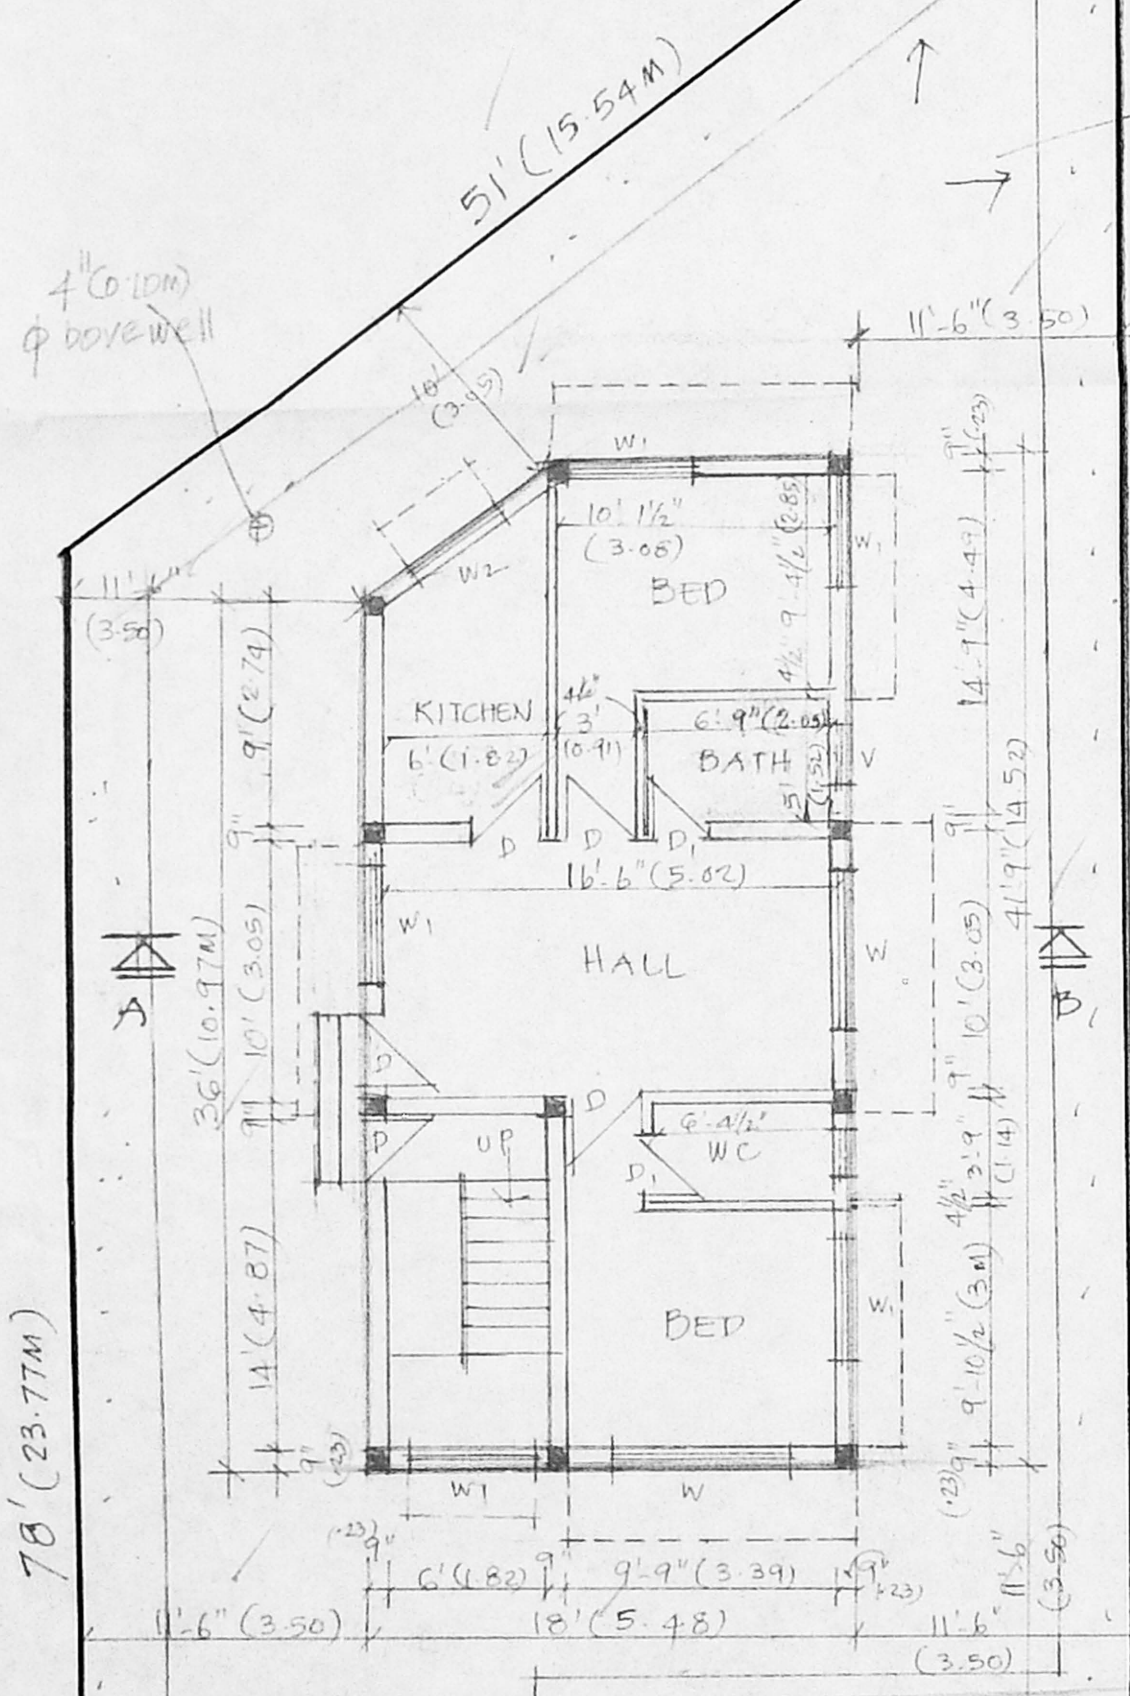

B 23729/20/96
 Planning Permit No.
APPROVED
 SUBJECT TO THE CONDITIONS IN
 THIS OFFICE LETTER.
 B3/1983/96 Date: 10/96
 FOR MEMBER SECRETARY
 MADRAS METROPOLITAN
 DEVELOPMENT AUTHORITY
 MADRAS-600 000

TYPICAL FLOOR PLAN
 (FIRST FLOOR & SECOND FLOOR PLANS)

ROOF PLAN.

SPECIFICATION:

R.C.C. 1:5:10 FOR FOUNDATION AND BASEMENT
 ALL BRICK WORKS IN CM 1:5 USING METRIC BRICKS.
 PLASTERING WITH CM 1:5 FOR WALLS & 1:4 FOR CEILING.
 ALL R.C.C. WORKS SUCH AS BEAMS, COLUMNS, SLAB ETC.
 IN CM 1:2:4 USING 20MM GRANITE FLOORING WITH
 MOSAIC TILES IN CM 1:3, WEATHERING OVER
 R.C.C. SLAB WITH LIME AND CONCRETE LAID TO SLOPE

SCHEDULE OF JOINERY:

- D - T.W. DOOR - 3'x7' (0.91x2.13)
- D₁ - T.W. DOOR - 2'6"x7' (0.76x2.13)
- W - T.W. GL. WINDOW 6'x4' (1.82x1.21)
- W₁ - T.W. GL. WINDOW 4'x4' (1.21x1.21)
- W₂ - T.W. GL. WINDOW 3'x4' (0.91x1.21)
- V - T.W. GL. VENTILATOR 3'x2' (0.91x0.61)

NOTES:

- ▬ PROPOSED WORK
- ▬ ROADS
- ▬ BOUNDARY

AREA DETAILS:

	sq.ft.	sq.m.
AREA OF PLOT	3611	335.46
AREA IN GROUND FLOOR	734	68.18
AREA IN FIRST FLOOR	925	85.93
AREA IN SECOND FLOOR	925	85.93
TOTAL AREA	2584	240
AREA IN SECOND FLOOR:		
F.A.R	0.71	
PLOT COVERAGE	25.61%	

PROPOSED RESEDENTIAL BUILDING AT
 D.No 96, IN RS No 1577/10 BLOCK No 32 OF
 PDES ROAD KRISHNASWAMY GARDEN
 TEYNAMPET CHENNAI FOR MR. K.RAMESH.

SCALE: 1" = 8'.0" (1cm = 1m) DATE: 5/8/96
 OWNER/Power of attorney
 LICENSED SURVEYOR CLASS I
 M. BHAGANATHAN M.E.
 12, DURAI SWAMY ST
 KUNRATHUR MADRAS 600069

SITE PLAN CUM GROUND FLOOR PLAN.

