




FRONT ELEVATION.

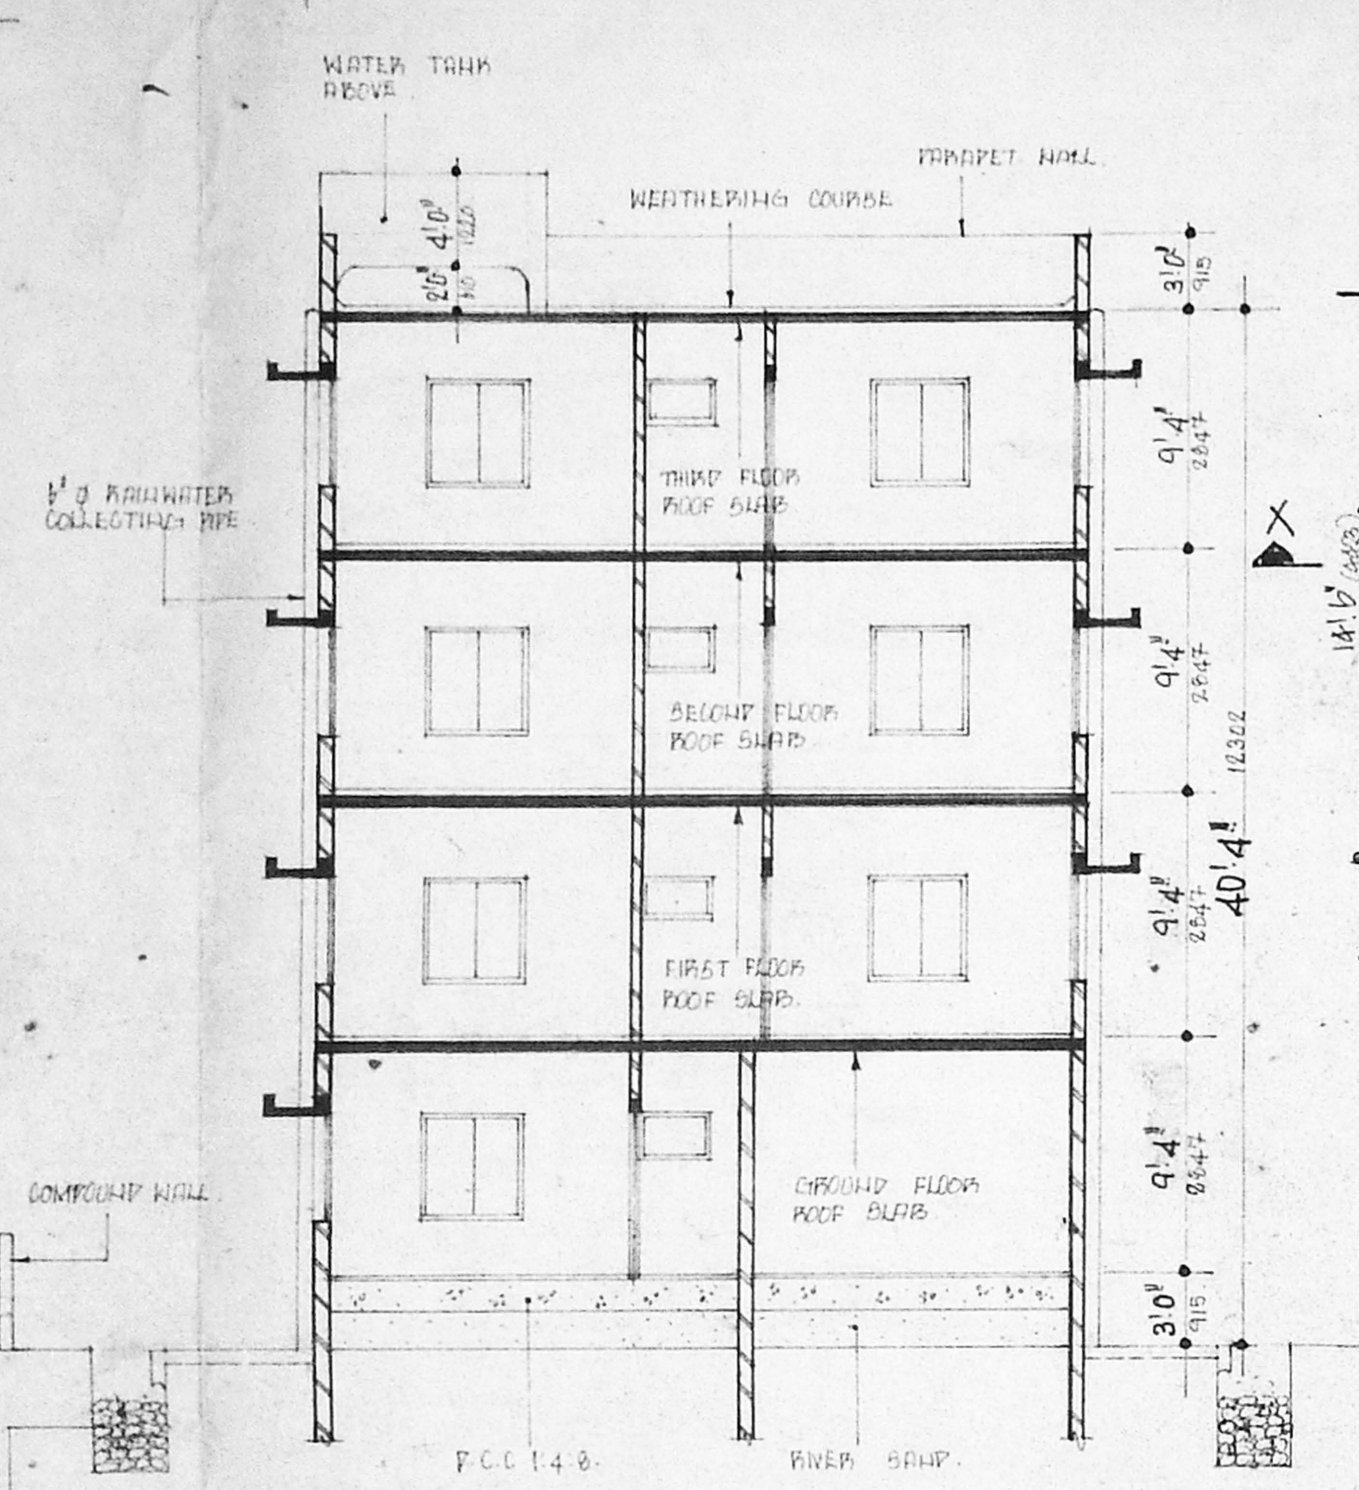

SECTION ON 'AA'

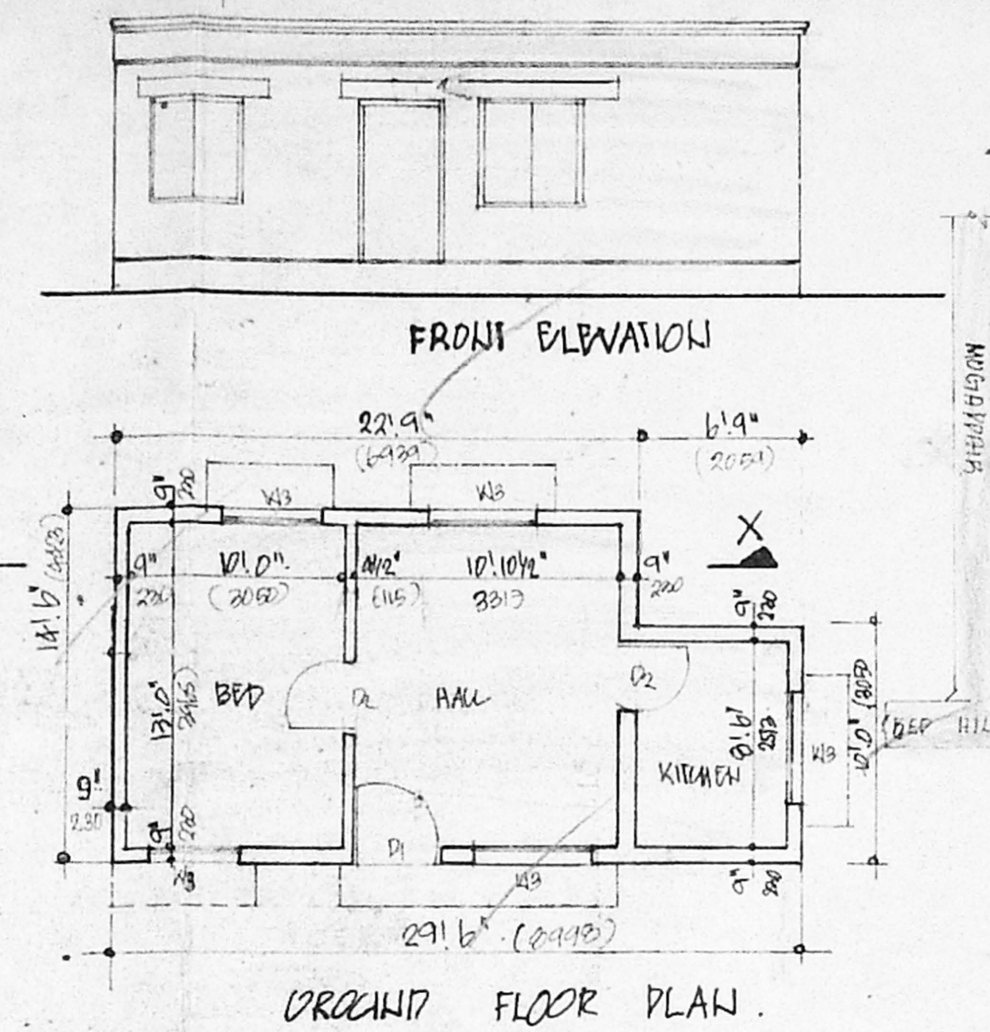


GROUND FLOOR PLAN.

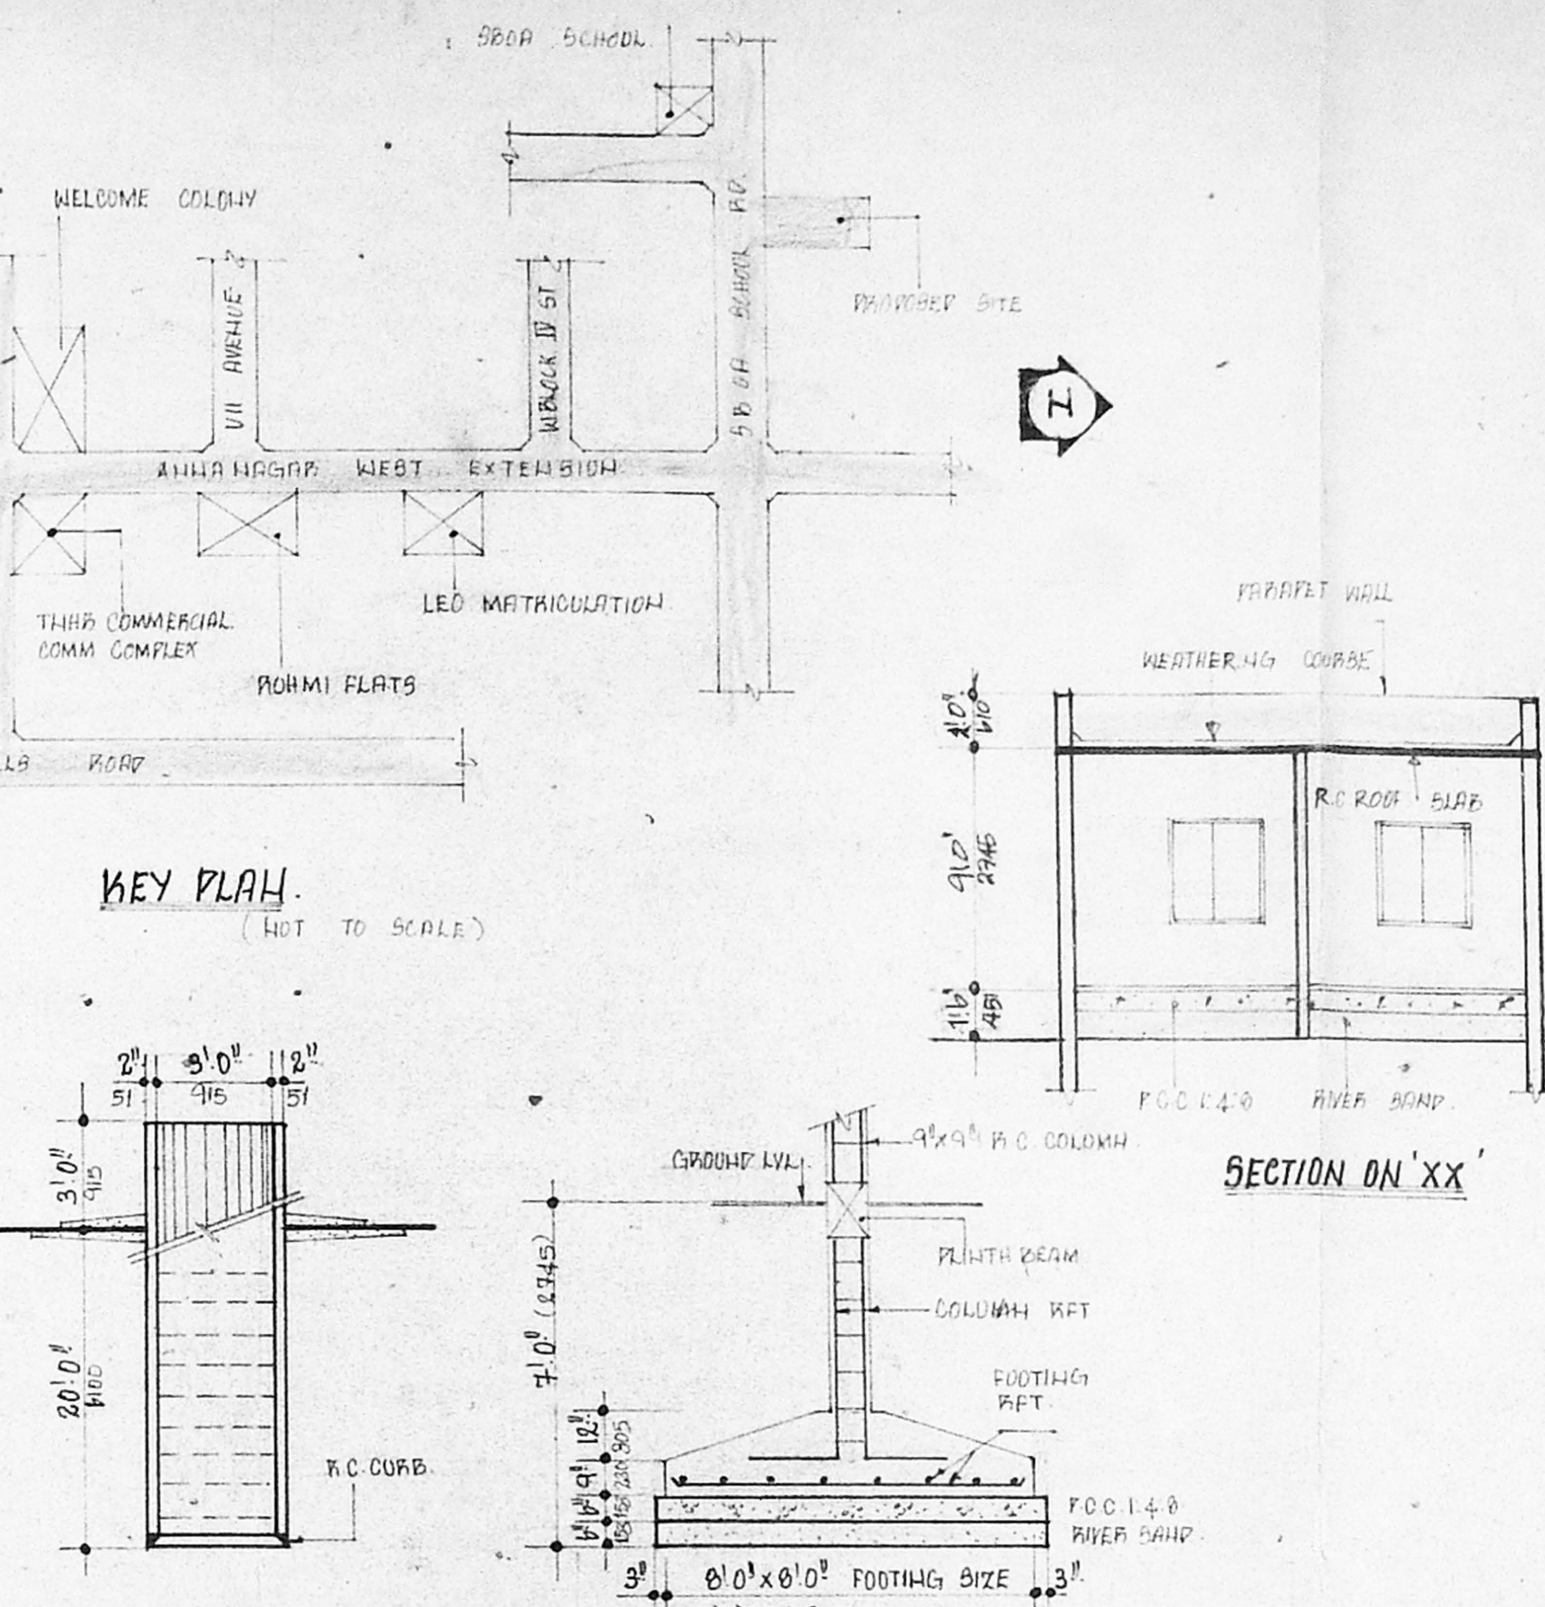


KEY PLAN.
(NOT TO SCALE)


SECTION ON 'XX'

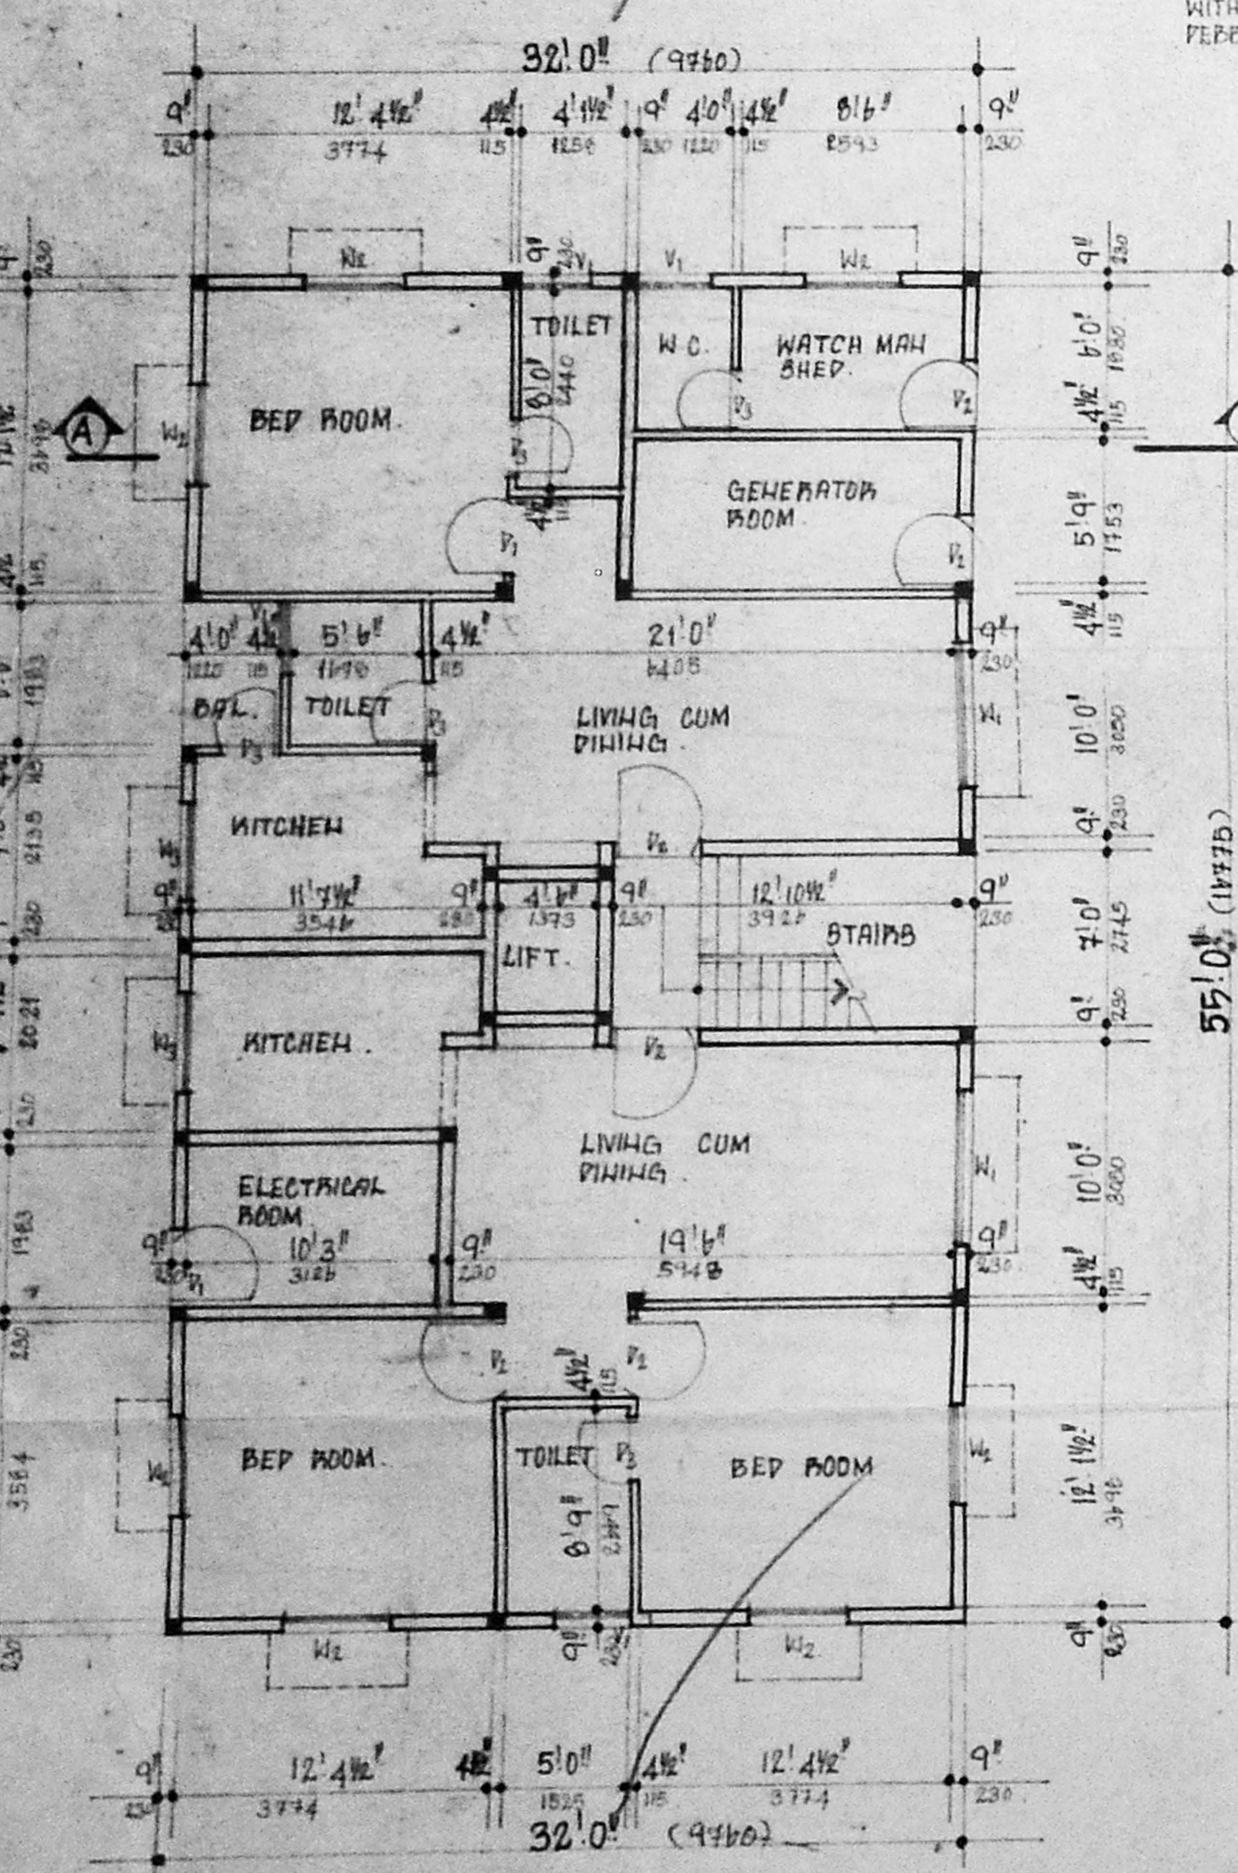


GROUND FLOOR PLAN.

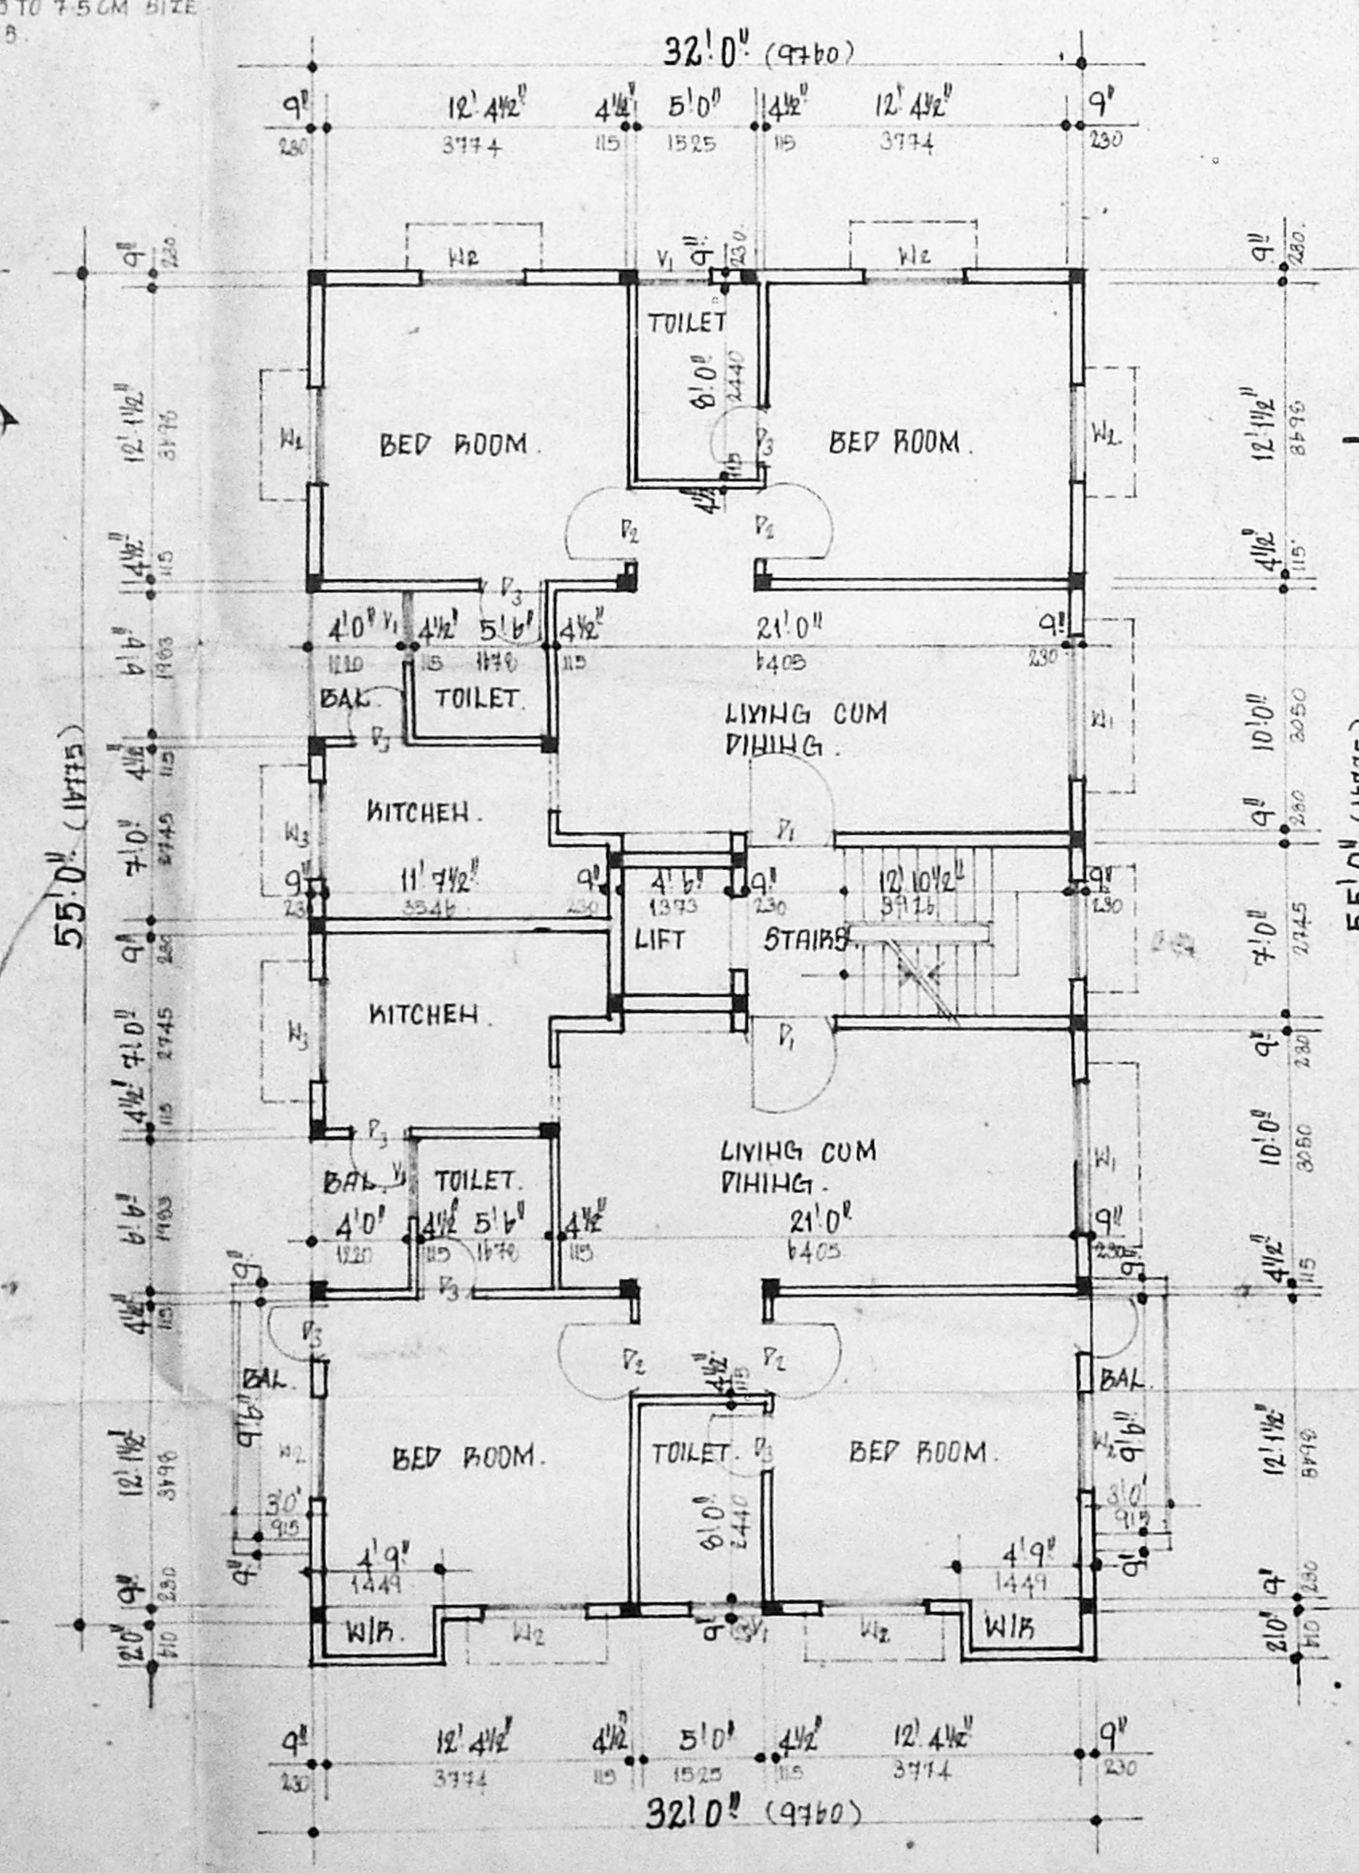

TYPICAL FLOOR PLAN.
(FIRST SECOND AND THIRD)

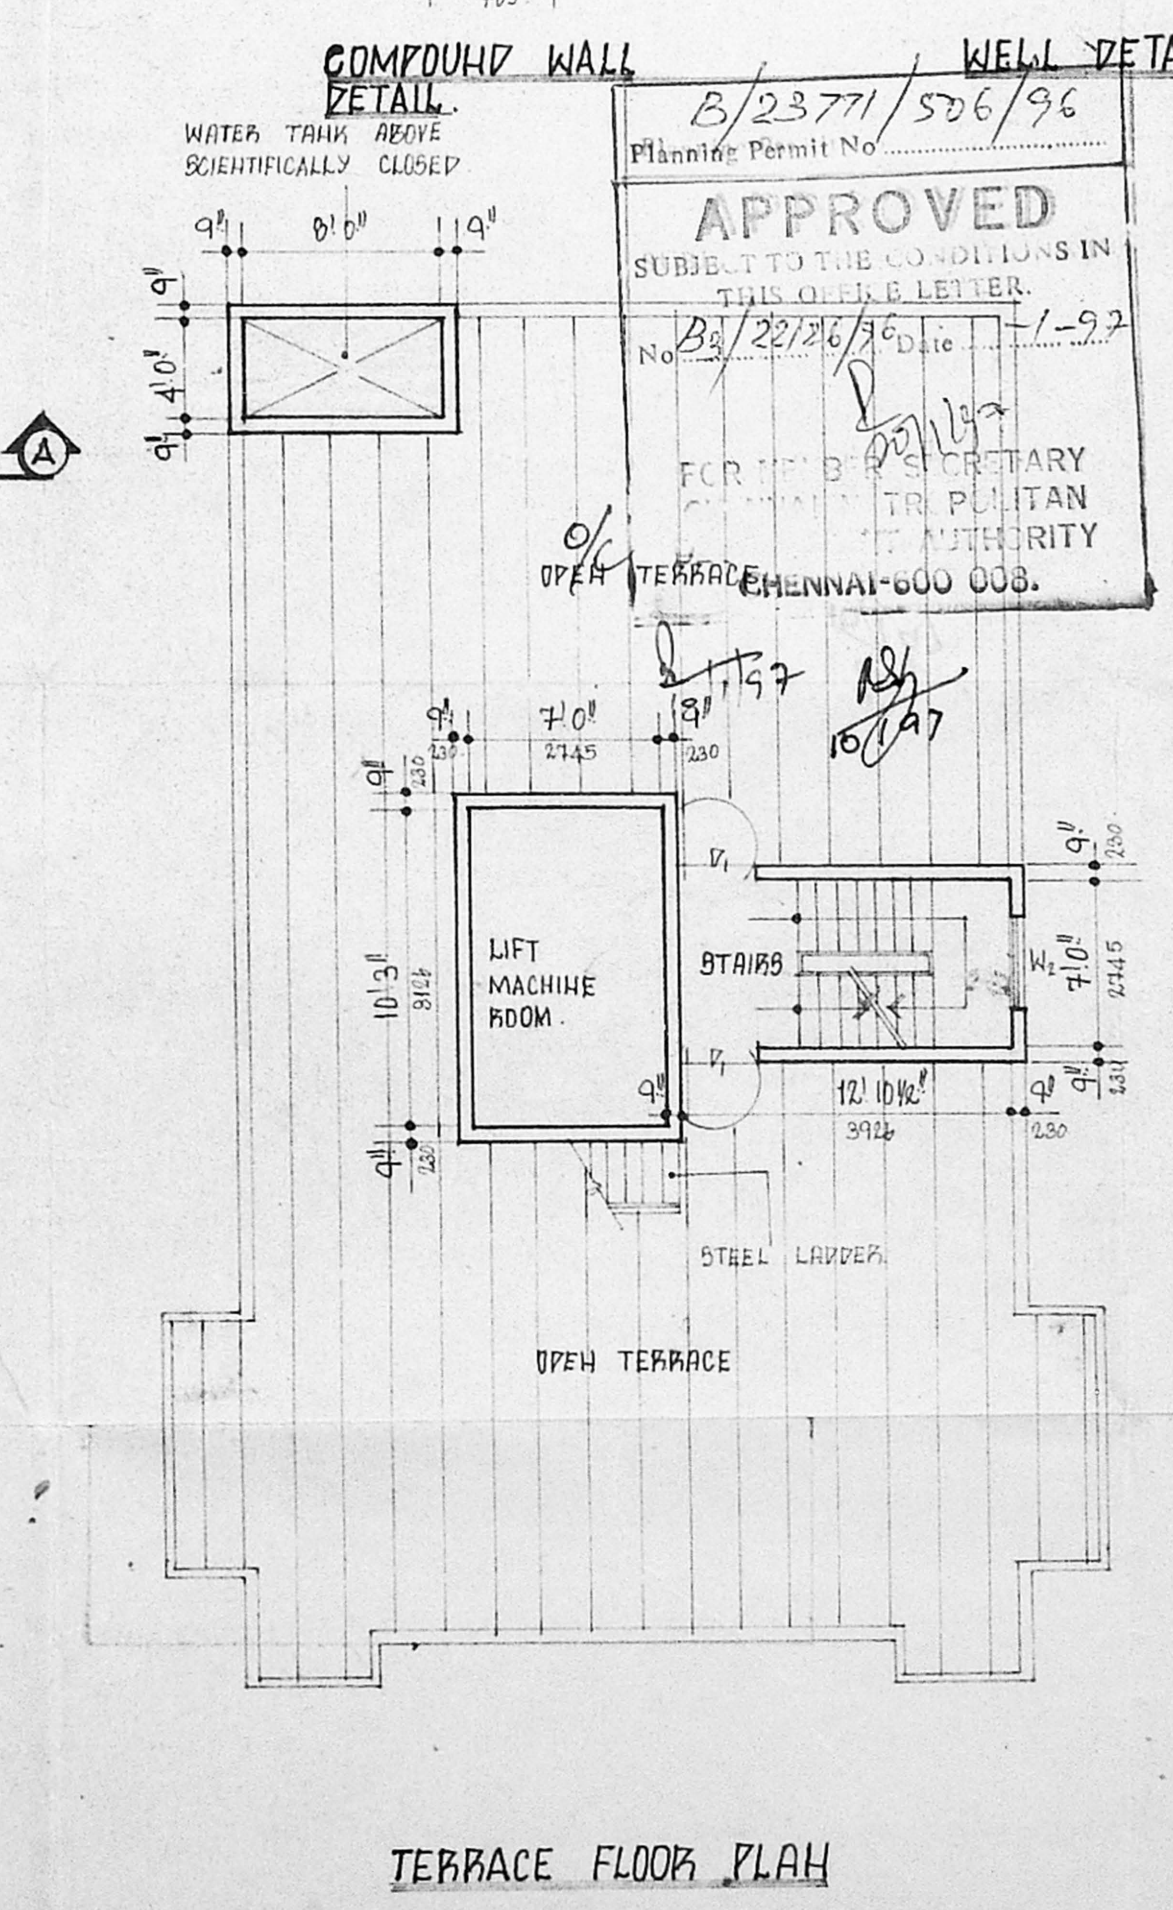

TERRACE FLOOR PLAN

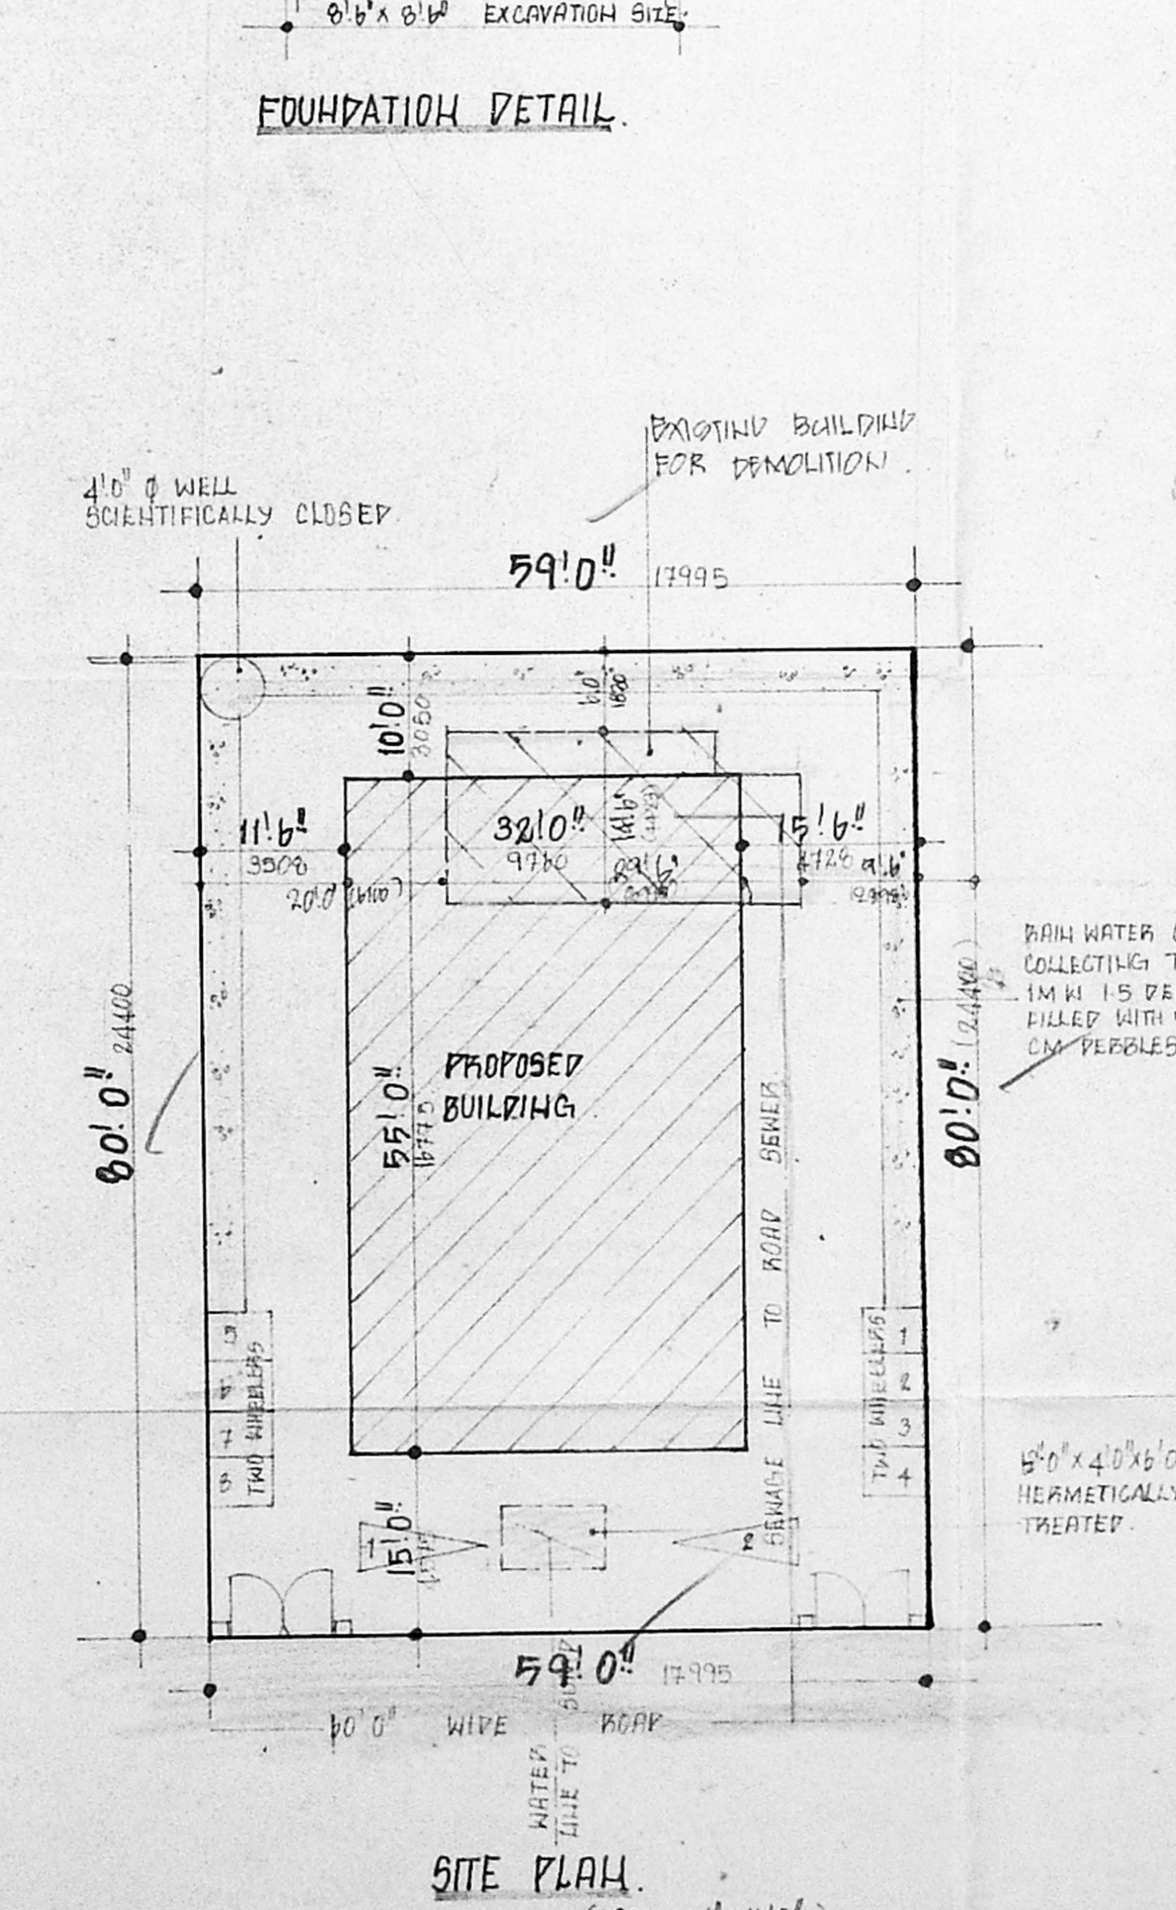

SITE PLAN.
(SCALE 1"=10')

SPECIFICATION.

- 1 R.C COLUMNS IN FOUNDATION
- 2 ALL R.C COLUMNS ARE CONNECTED BY PORTULAC
- 3 MOSAIC FLOORING
- 4 JOINERY IN TEAK WOOD
- 5 LIGHTS OVER OPENINGS
- 6 BW IN BASEMENT AND IN SUPERSTRUCTURE
- 7 ROOF IS COVERED BY R.C SLAB
- 8 ALL ROOF WORK IN R.C P2A11 Revised Plan
- 9 WALLS ARE PLASTERED IN CM
- 10 ALL WALLS ARE PAINTED BY LEVEL METHOD
- 11 WEATHERING COURSE FINE SAND OVER PROPER SLOPE

JOINERY.

TYPE	SIZE	DESCRIPTION
V1	3'6" x 6'0"	FR. VENTILATED DOOR
V2	3'0" x 7'0"	FR. VENTILATED DOOR
V3	2'6" x 7'0"	FR. VENTILATED DOOR
W1	3'0" x 6'0"	FR. GLAZED WINDOW
W2	4'0" x 6'0"	FR. GLAZED WINDOW
W3	4'0" x 6'0"	KITCHEN WINDOW
V4	1'0" x 2'0"	VENTILATOR

PROPOSED FLATS AT
PLOT NO 391, SCHOOL ROAD, VILVAVAKKAM
VILLAGE P.S. NO 5 149/1 PART, 145/1 PART
ANNHAGAR MADRAS.

AREA STATEMENT.

	50 FT	30 M
GROUND FLOOR AREA	1513.00	140.61
FIRST FLOOR AREA	1845.00	171.47
SECOND FLOOR AREA	1845.00	171.47
THIRD FLOOR AREA	1845.00	171.47
GROUND FLOOR (SEA) AREA	247.00	23.00
TOTAL	7048.00	655.00
PLAT AREA	4720.00	438.66
PLAT COVERAGE 371 F-8 I 1.493		
DEMOLITION AREA	247.00	23.00

COLOUR CODE REFERENCE.

PROPOSED: [Symbol]
BOUNDARY: [Symbol]
ROAD: [Symbol]

SCALE: 1"=30'
DATE: 19TH AUG 94
DPA: [Symbol]

Santhosh Kumar

OWNER'S SIGNATURE

[Signature]

LICENCED SURVEYOR.

S. Srinivasan, M.E. SURVEYOR
CLASS I, L.S. No. 137,
A-20, ANNA NAGAR EAST,
MADRAS-600 102
PH: 6263252, 6264142, 6211643