



SOUTH SIDE ELEVATION
SCALE 1/100

SECTION - (A-A)
SCALE 1/100

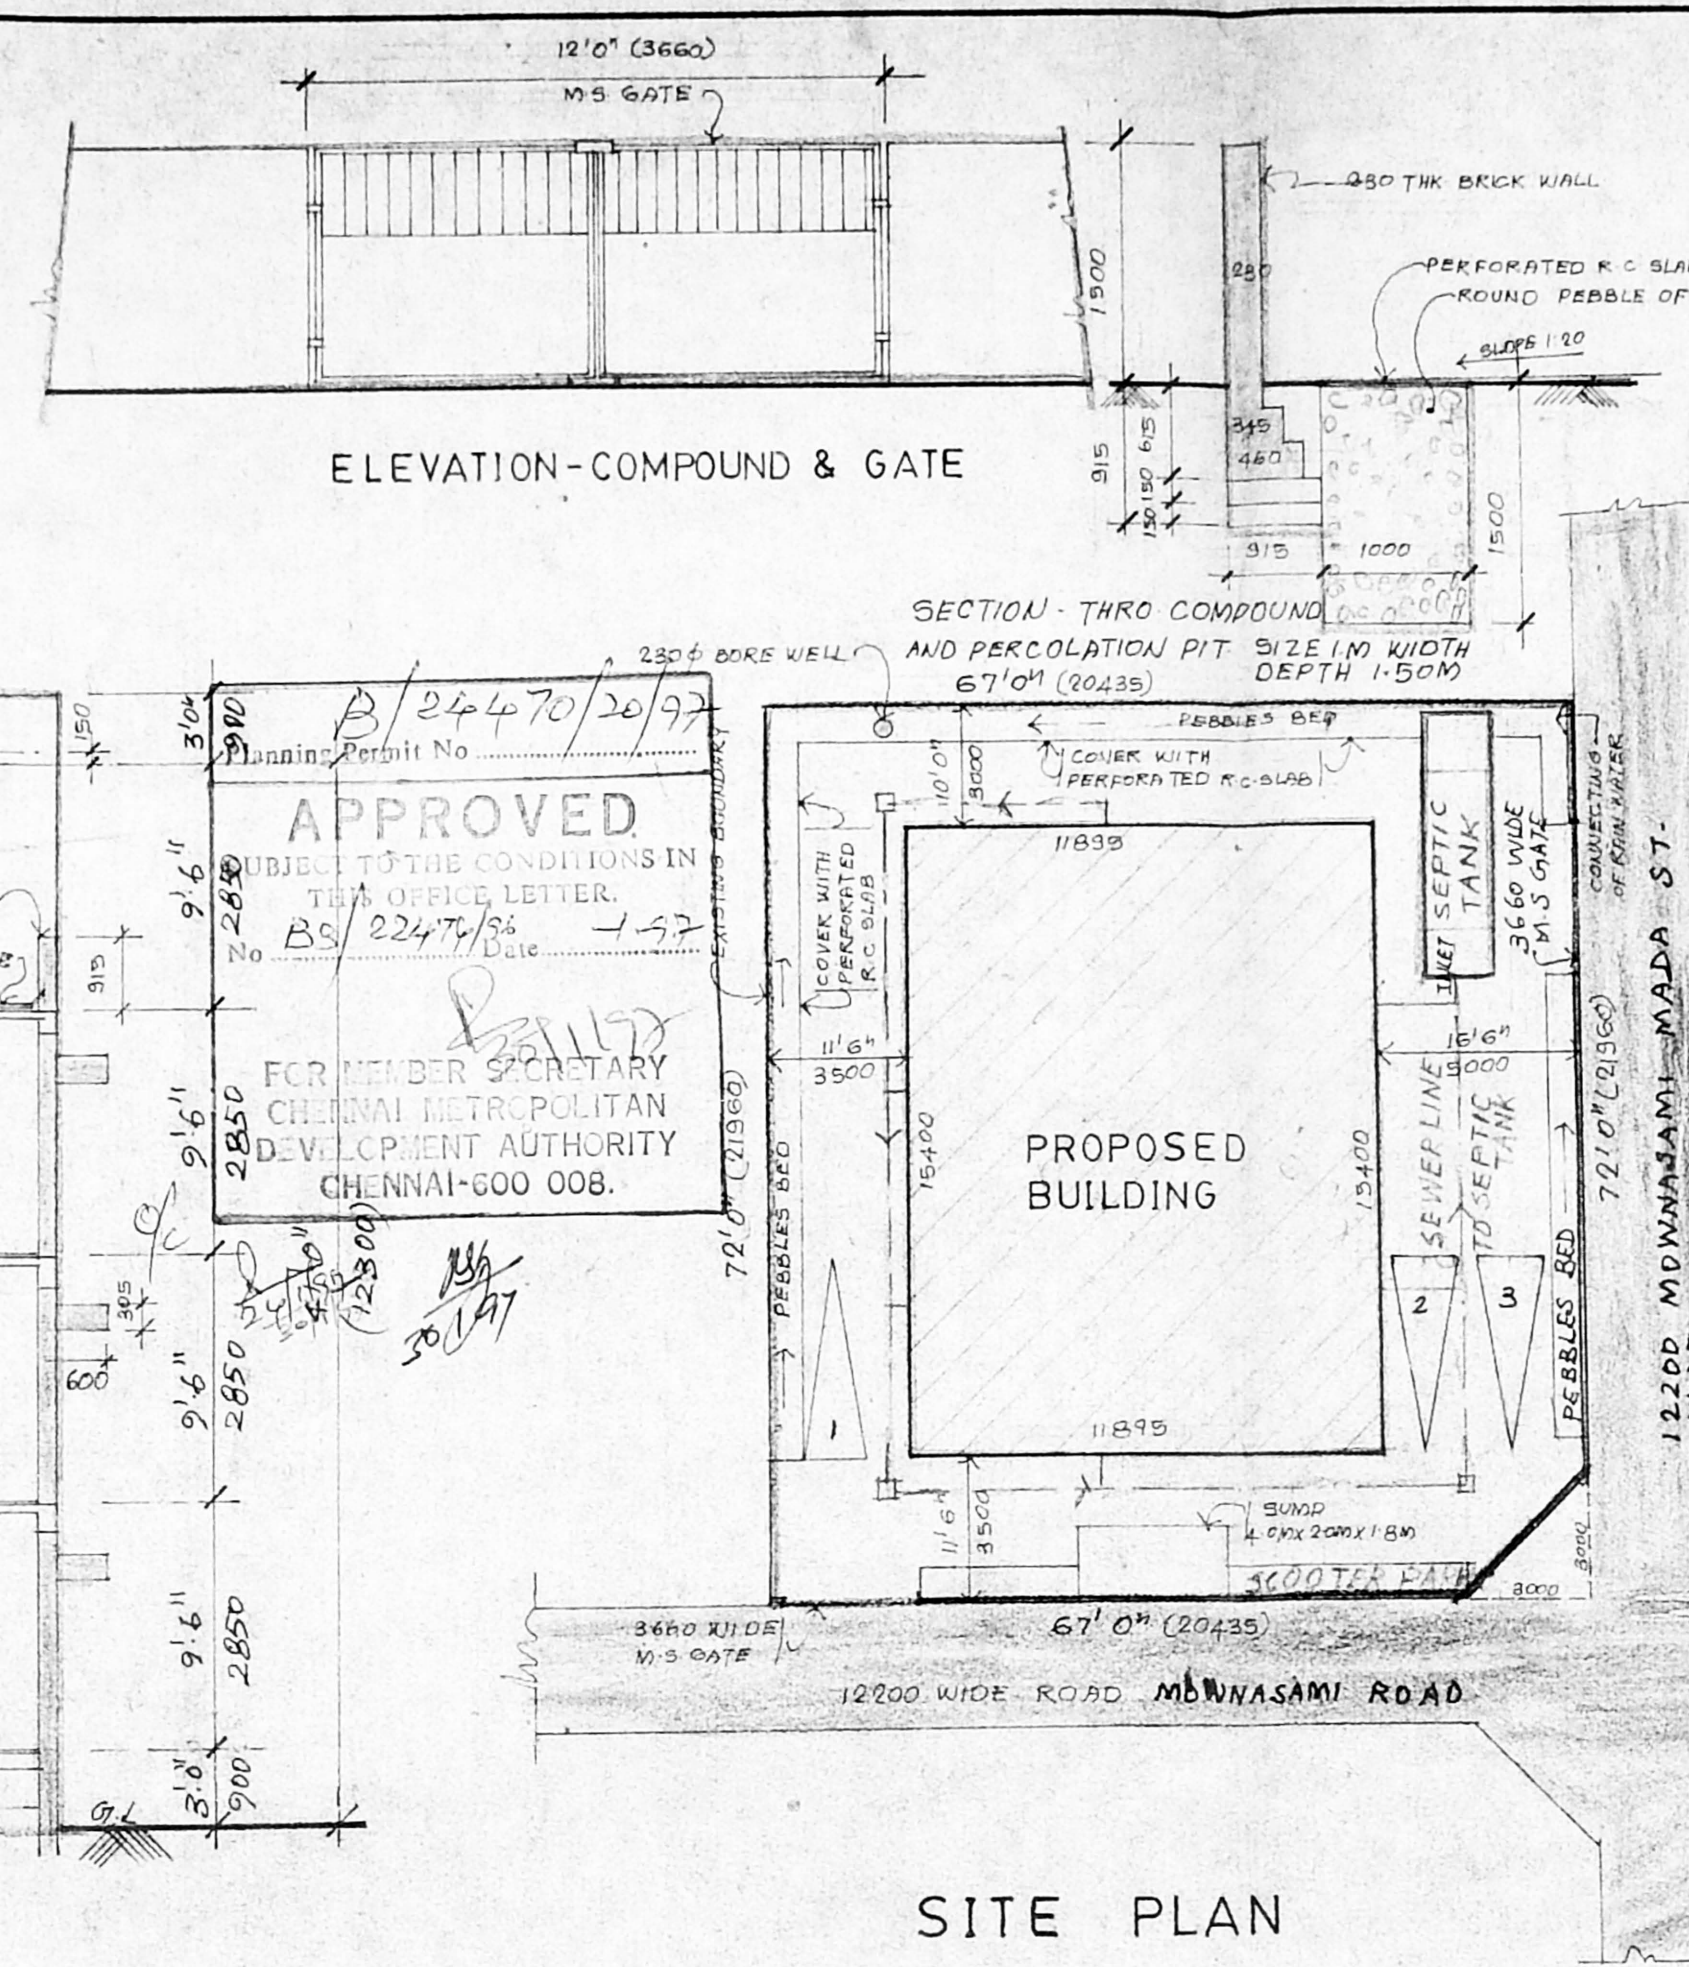

SITE PLAN
SCALE 1:200

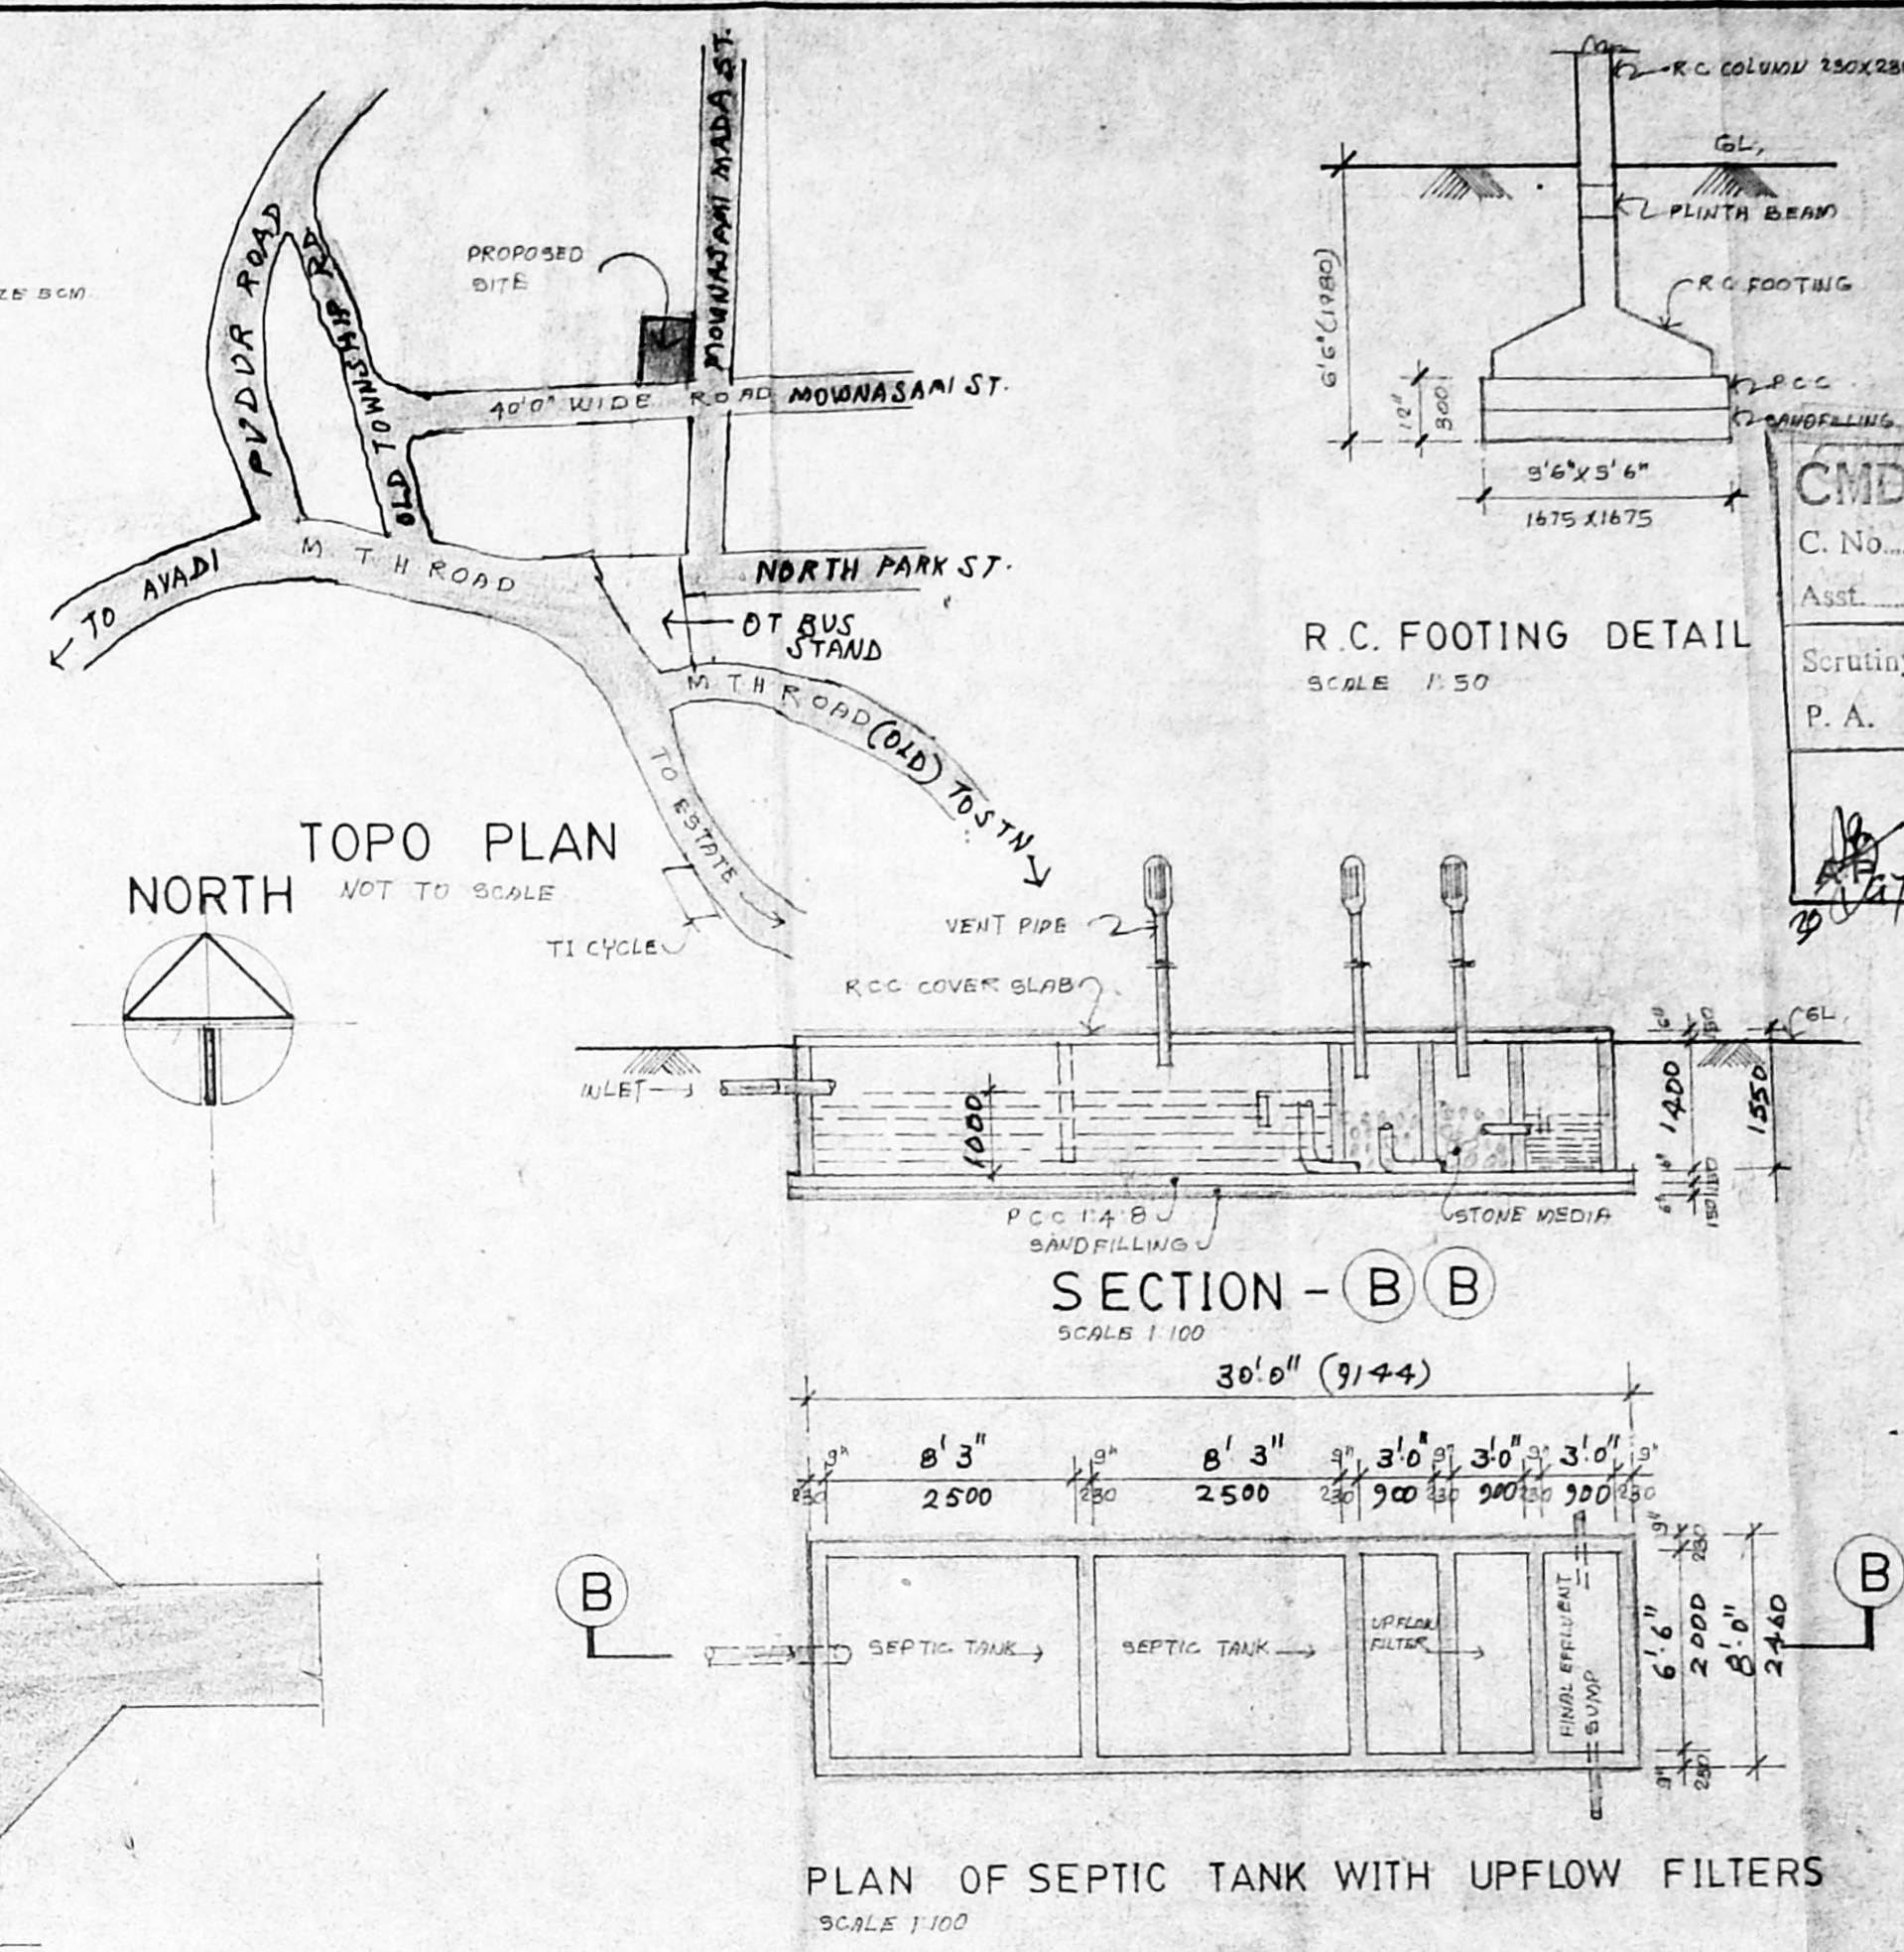


PLAN OF SEPTIC TANK WITH UPFLOW FILTERS
SCALE 1/100

R.C. FOOTING DETAIL
SCALE 1:50


SCHEDULE OF OPENINGS		
TYPE	SIZE	DESCRIPTION
D	3'5 1/2" (1070mm)	WOODEN PANELLED DOOR
D1	3'6" (1067mm)	WOODEN FLUSH DOOR
D2	2'6" (787mm)	WOODEN PANELLED DOOR
FD	8'4" (2540mm)	WOODEN FROD GLAZED DOOR
W1	3'4" (1016mm)	WOODEN FROD GLAZED WINDOW
W2	3'4" (1016mm)	DO
W3	3'4" (1016mm)	DO
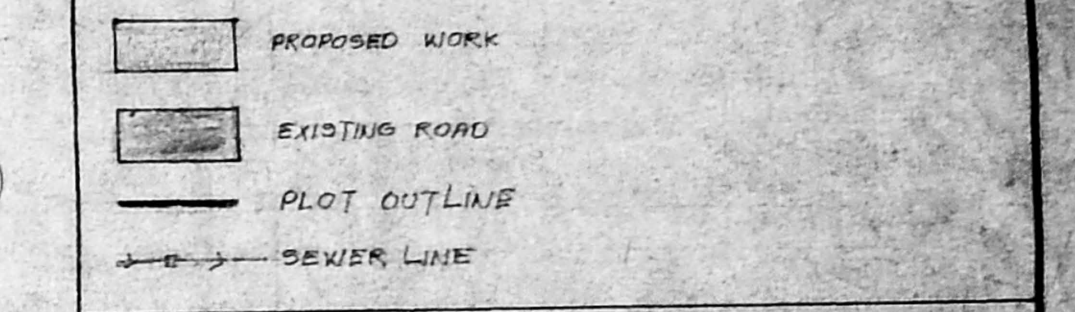


AREA STATEMENT


AREA OF PLOT	: 4774.0 SFT 443.52 SQM
GROUND FLOOR	: 1886.0 SFT 175.21 SQM
FIRST FLOOR	: 1838.0 SFT 170.75 SQM
SECOND FLOOR	: 1838.0 SFT 170.75 SQM
THIRD FLOOR	: 1546.0 SFT 143.63 SQM
TOTAL AREA	: 7108.0 SFT 660.34 SQM
ACTUAL FSI	: 1.49
PLOT COVERAGE	: 39.5%
NO. OF CAR PARKING	: 3

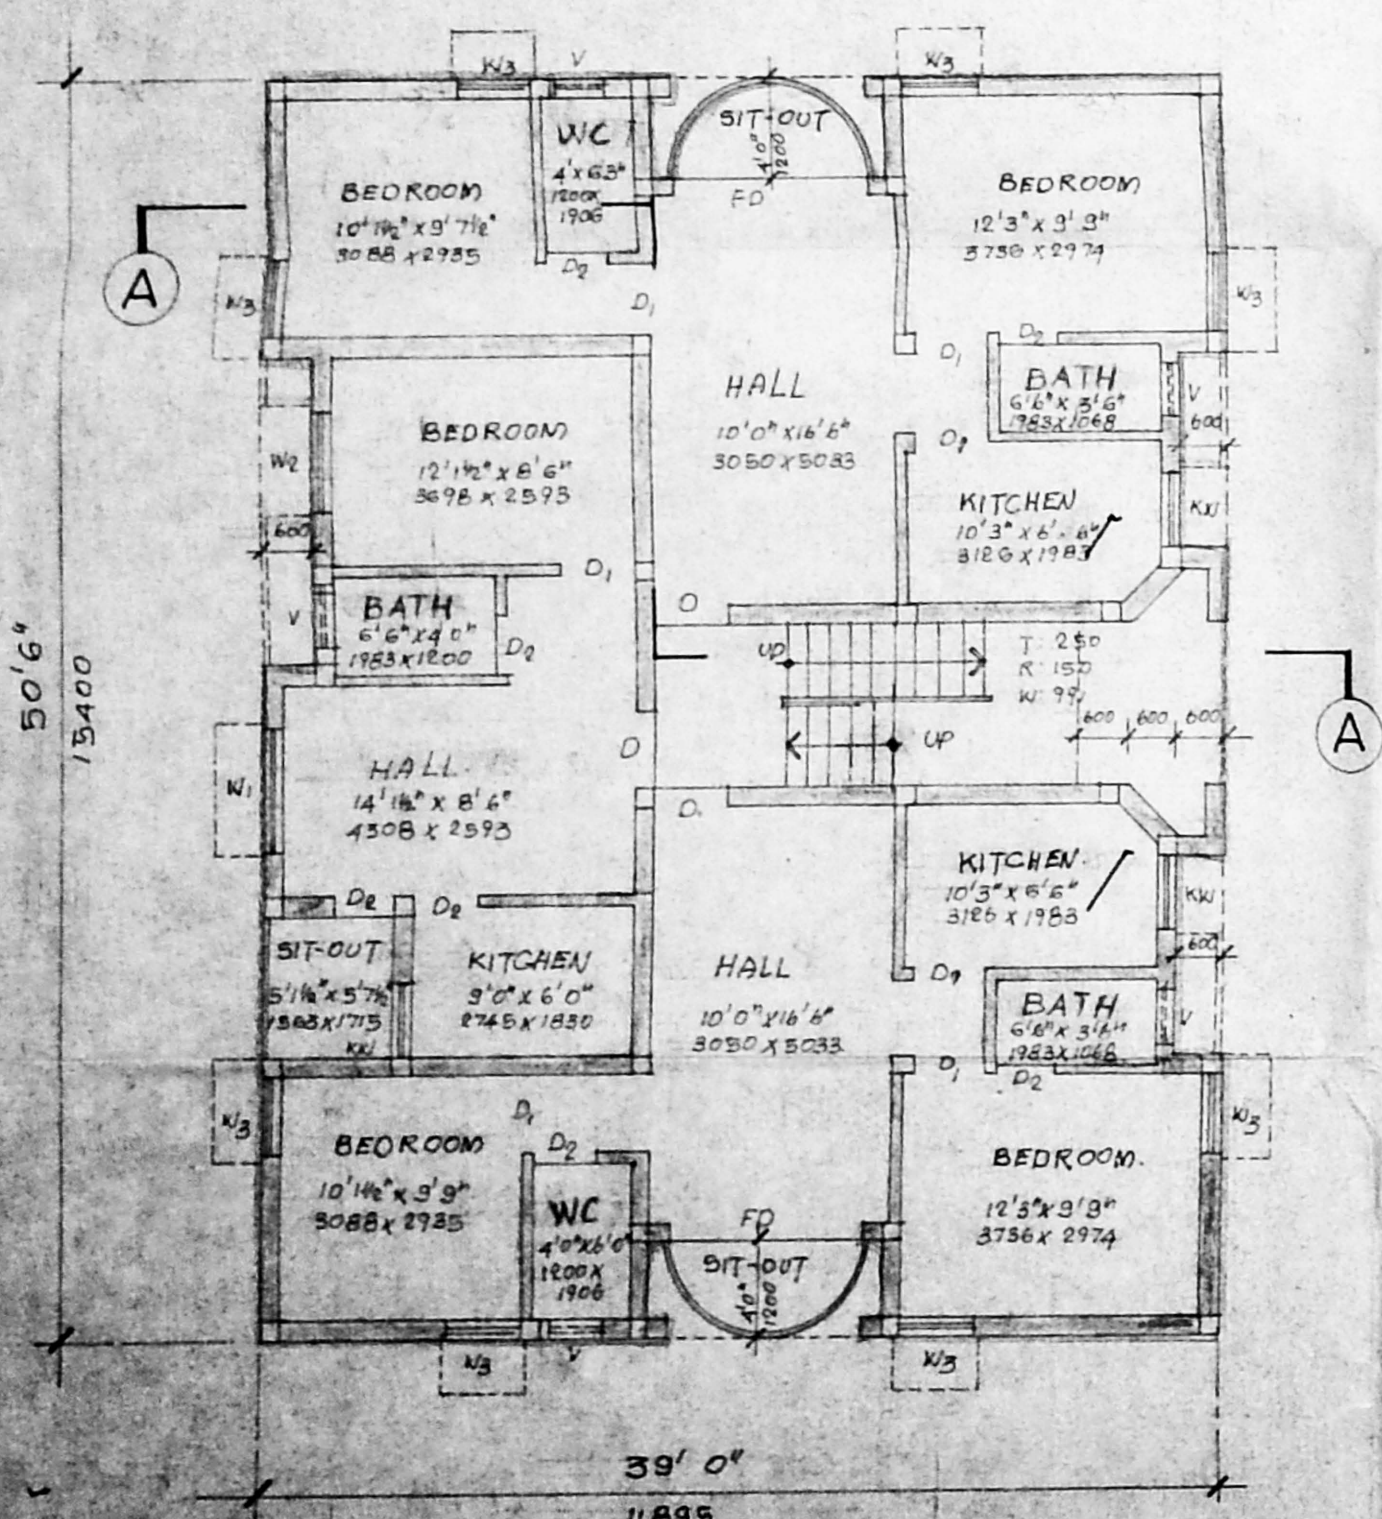


GROUND FLOOR PLAN
SCALE 1/100

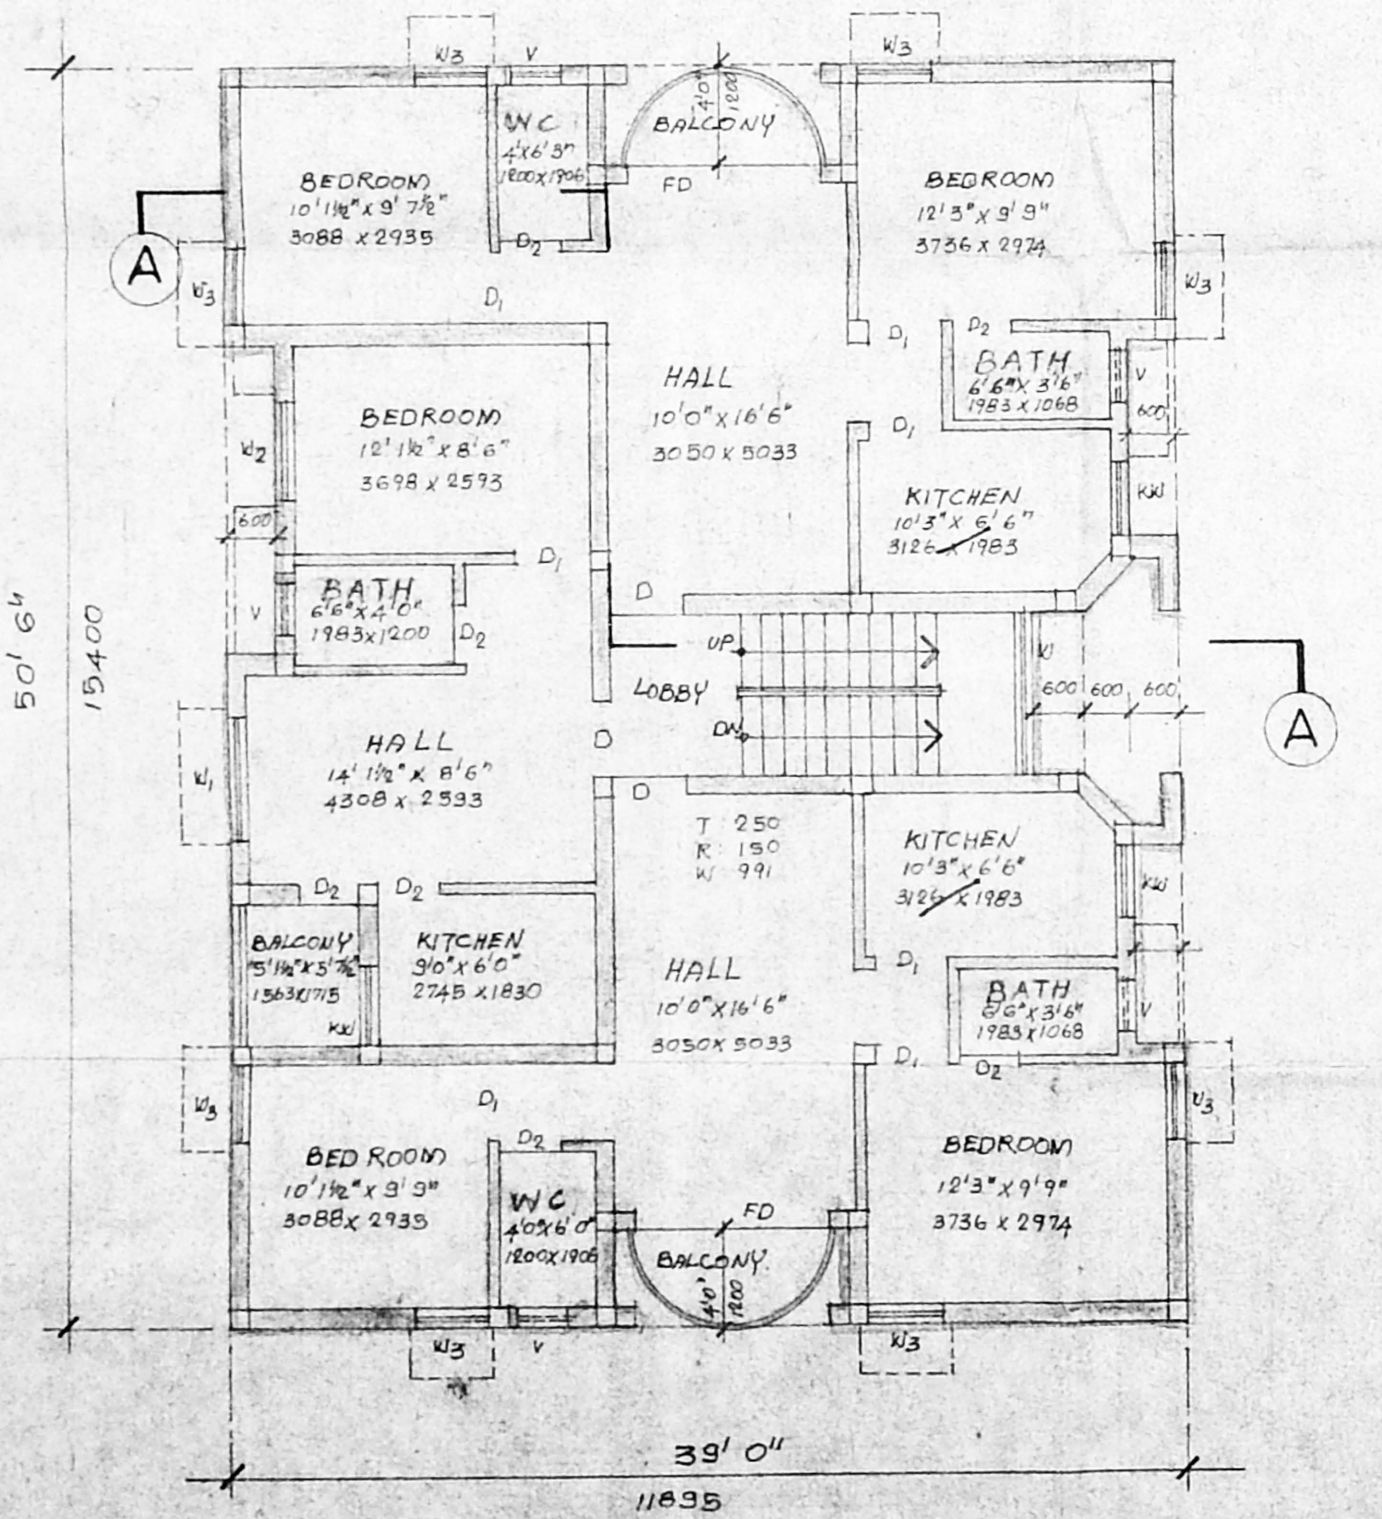

FIRST FLOOR & SECOND FLOOR PLAN
SCALE 1:100

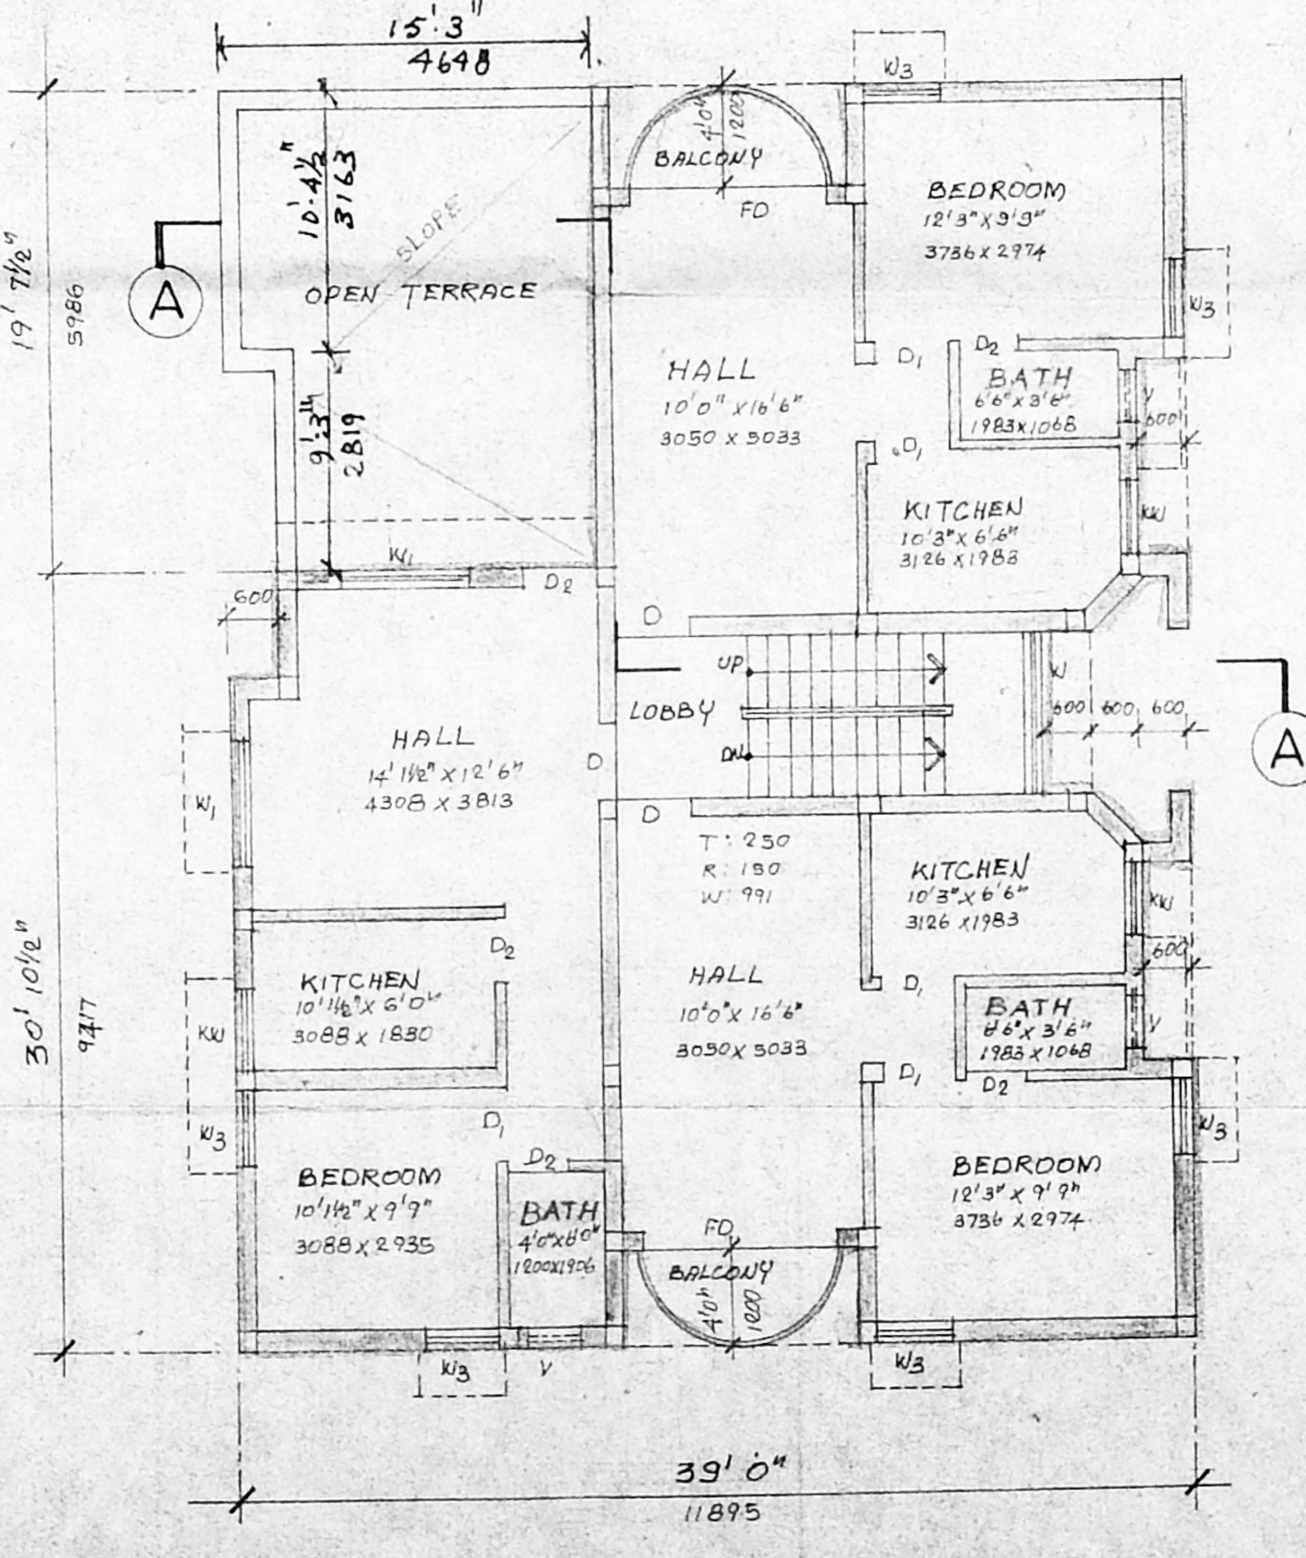

THIRD FLOOR PLAN
SCALE 1:100

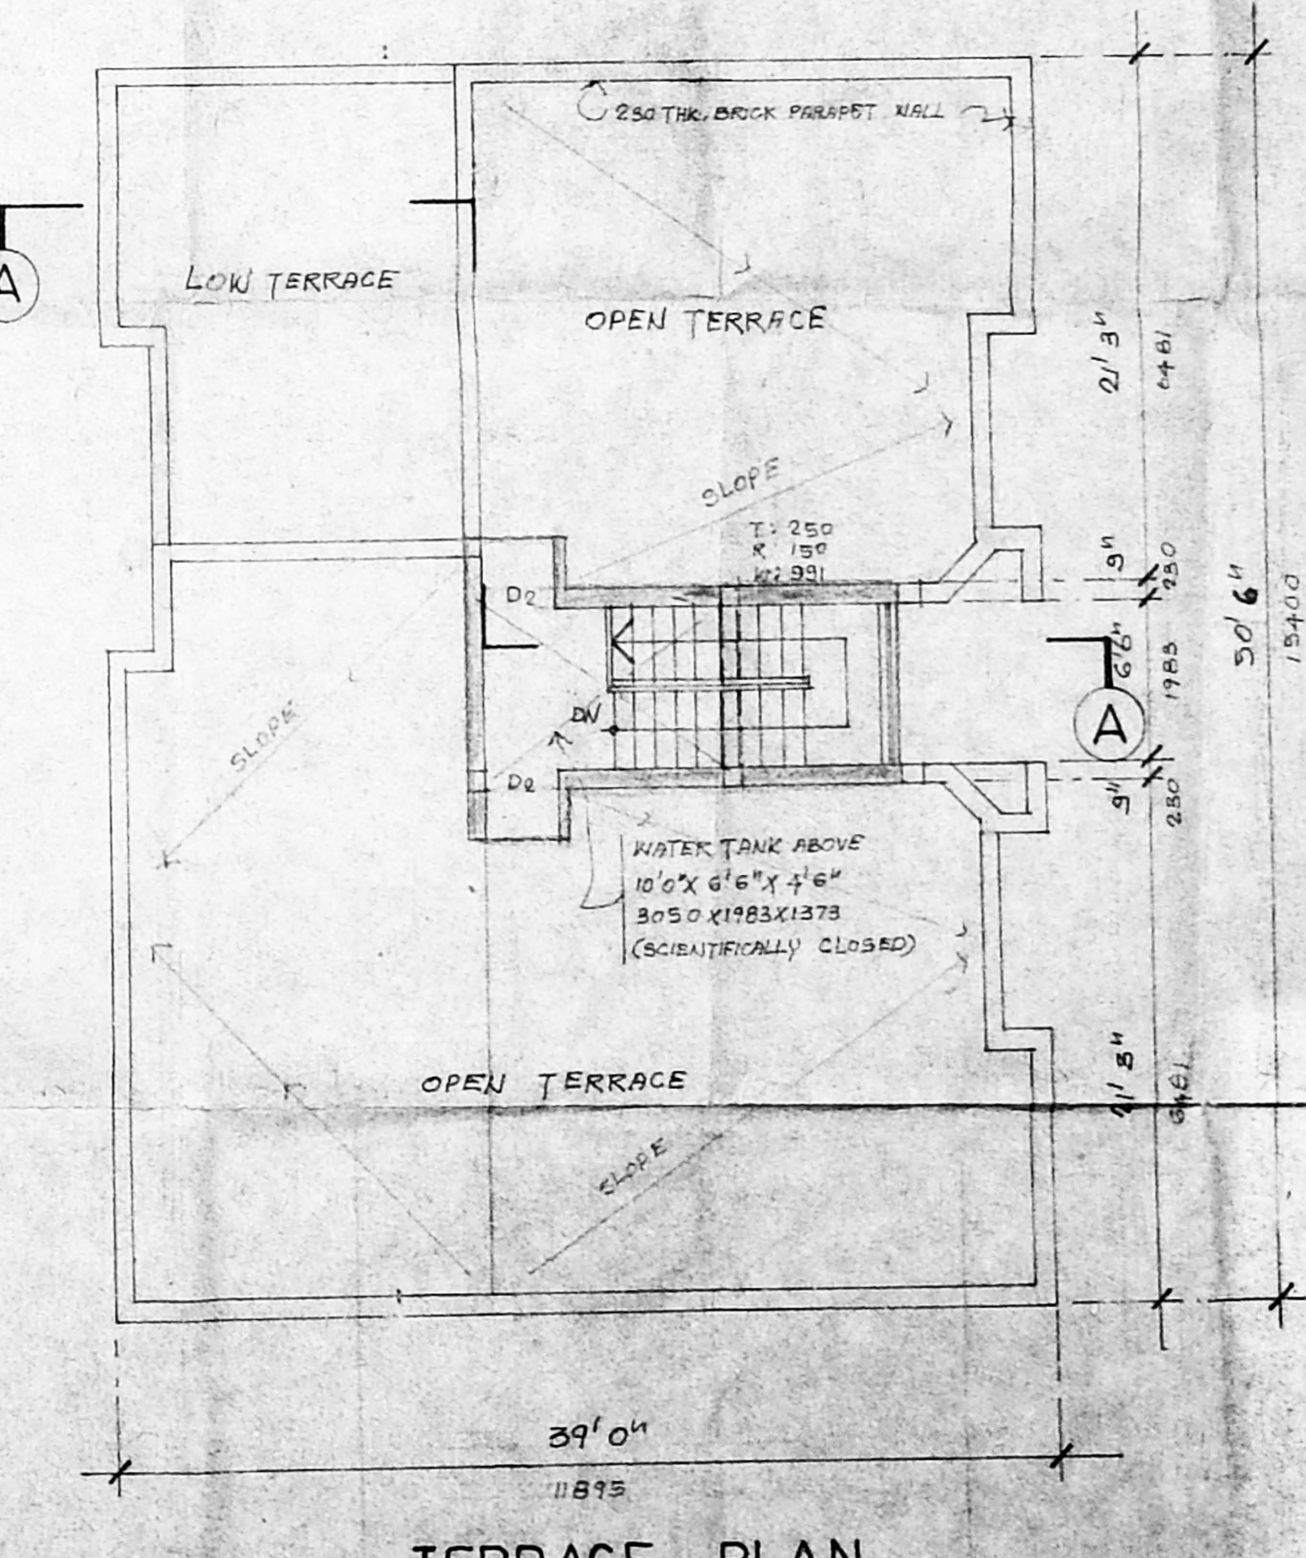

TERRACE PLAN
SCALE 1/100

SIGNATURE OF OWNER/POWER AGENT

V. S. MUJEEB, B.E.,
Civil Engineer - Licensed Surveyor,
AMBATTUR & AVADI MUNICIPALITY
STAFF ENGINEER

PROPOSED RESIDENTIAL FLAT
AT S.No: 608 PART-A ; DOOR No: 23
(OLD No: 5) MOWNASAMI MADA ST.
VENKATAPURAM AMBATTUR
MADRAS- 53.