




FRONT ELEVATION

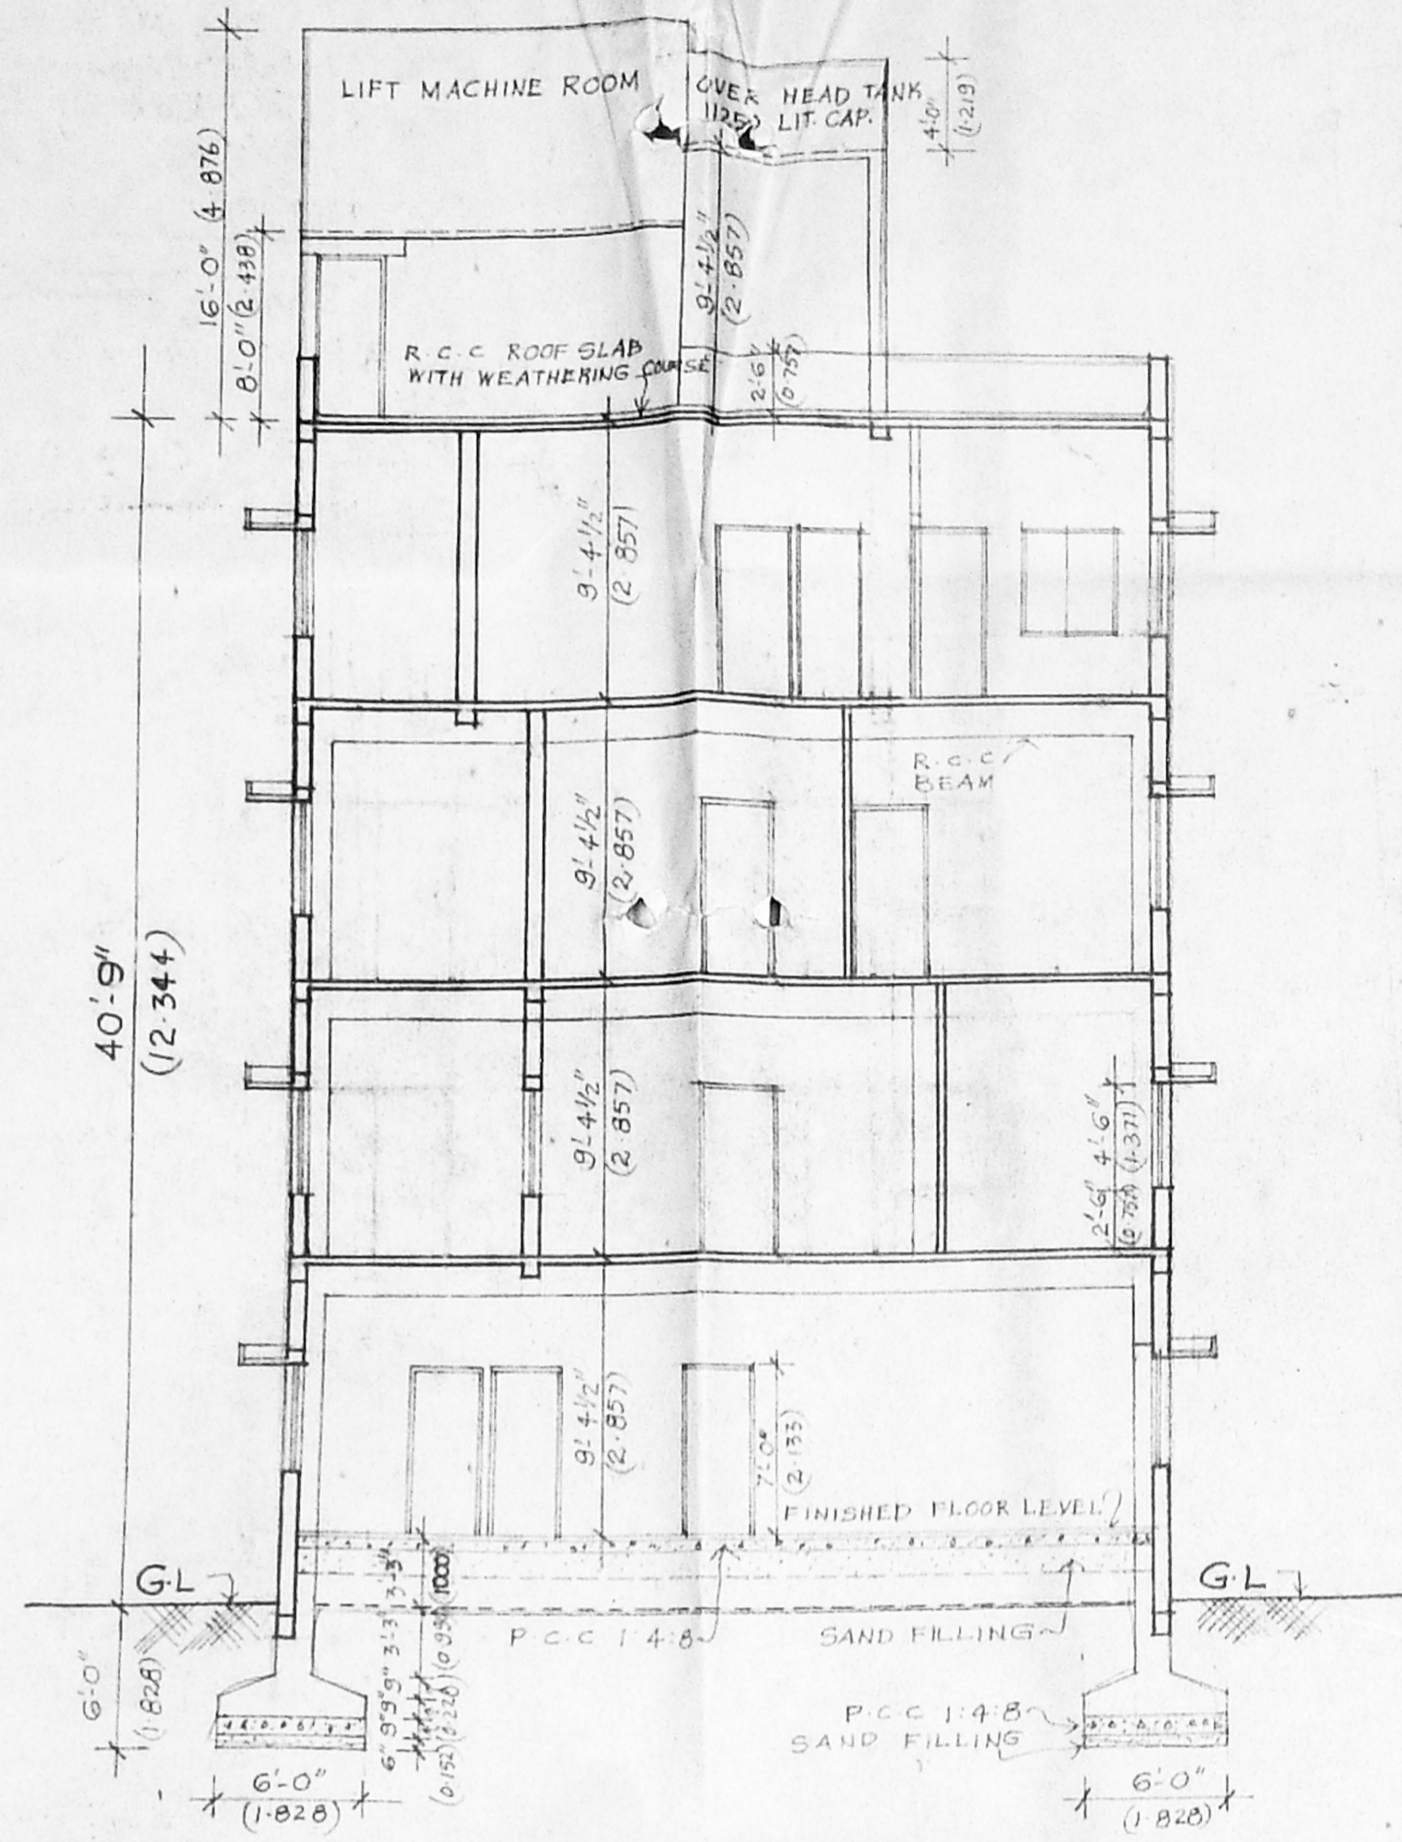


SECTION - AB

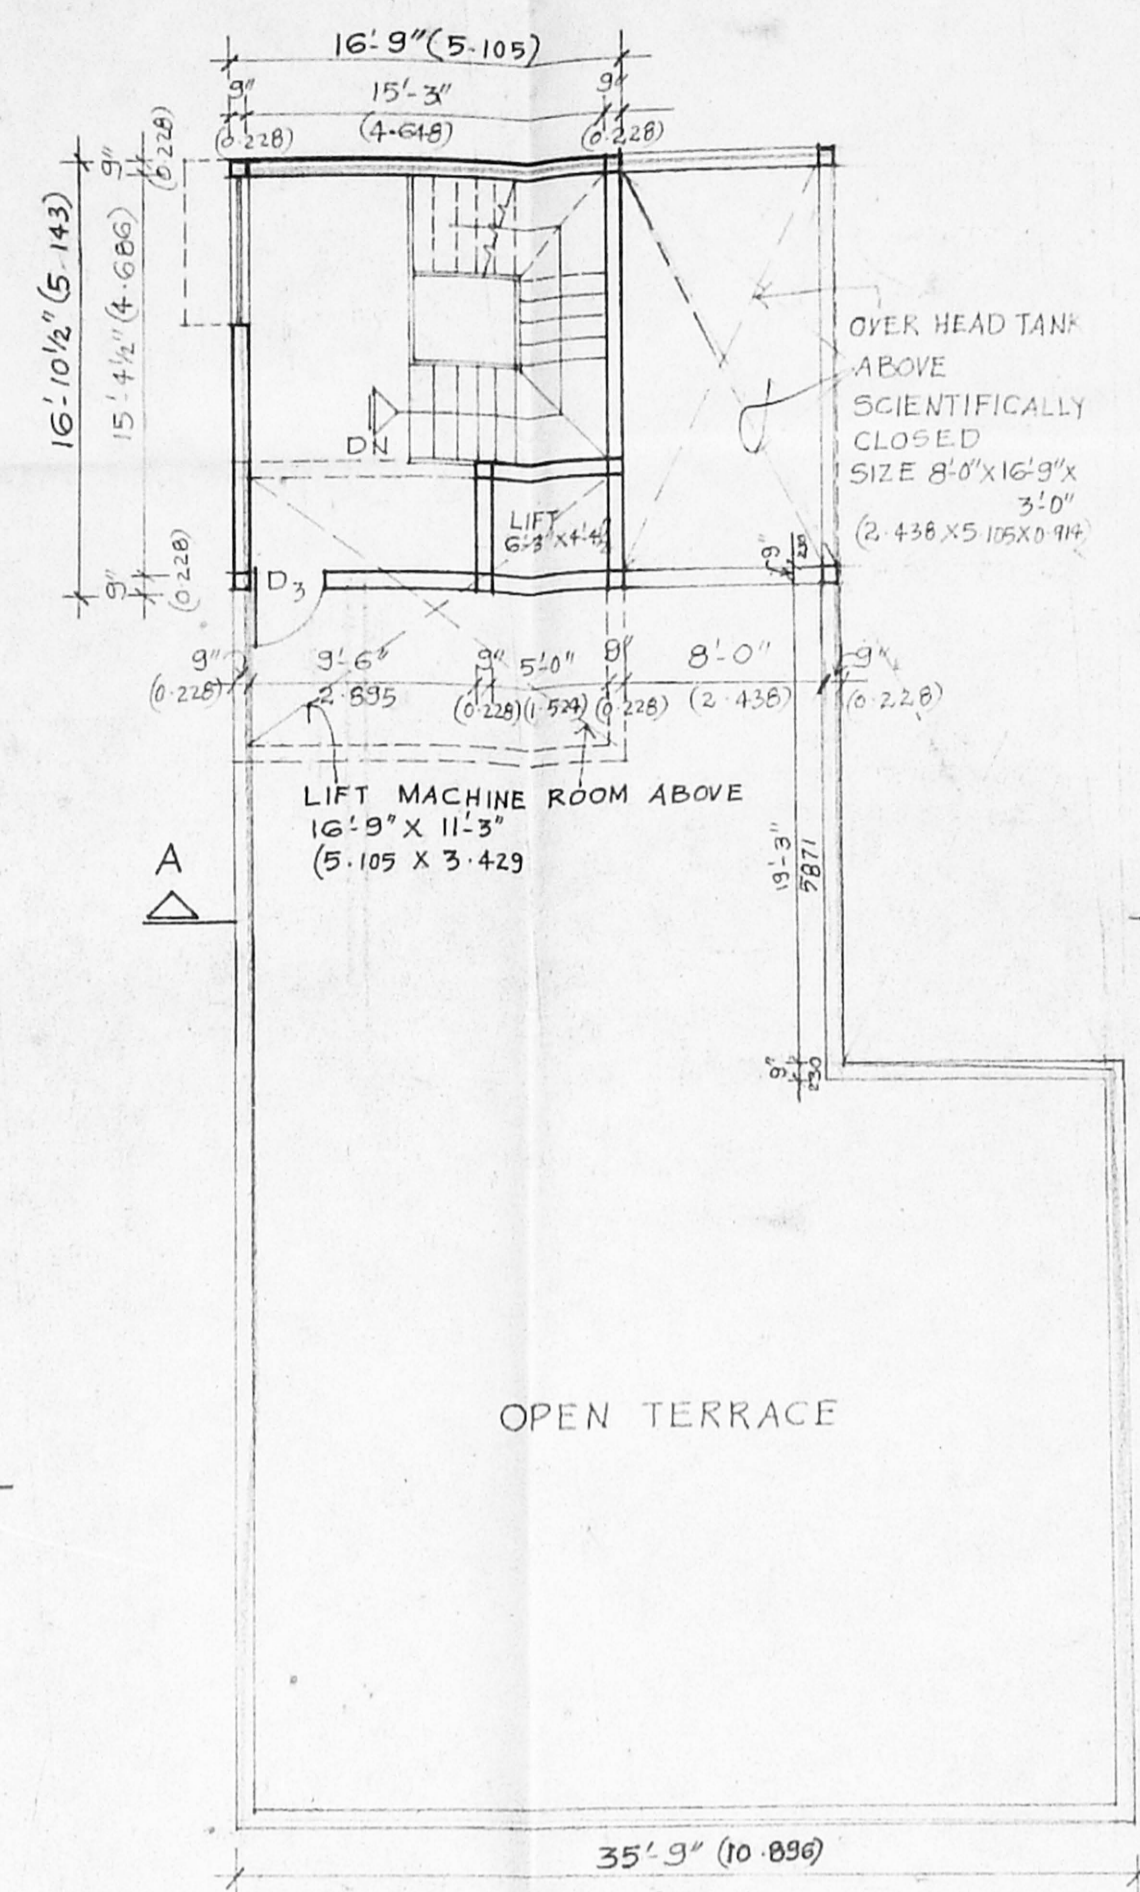


TERRACE FLOOR PLAN

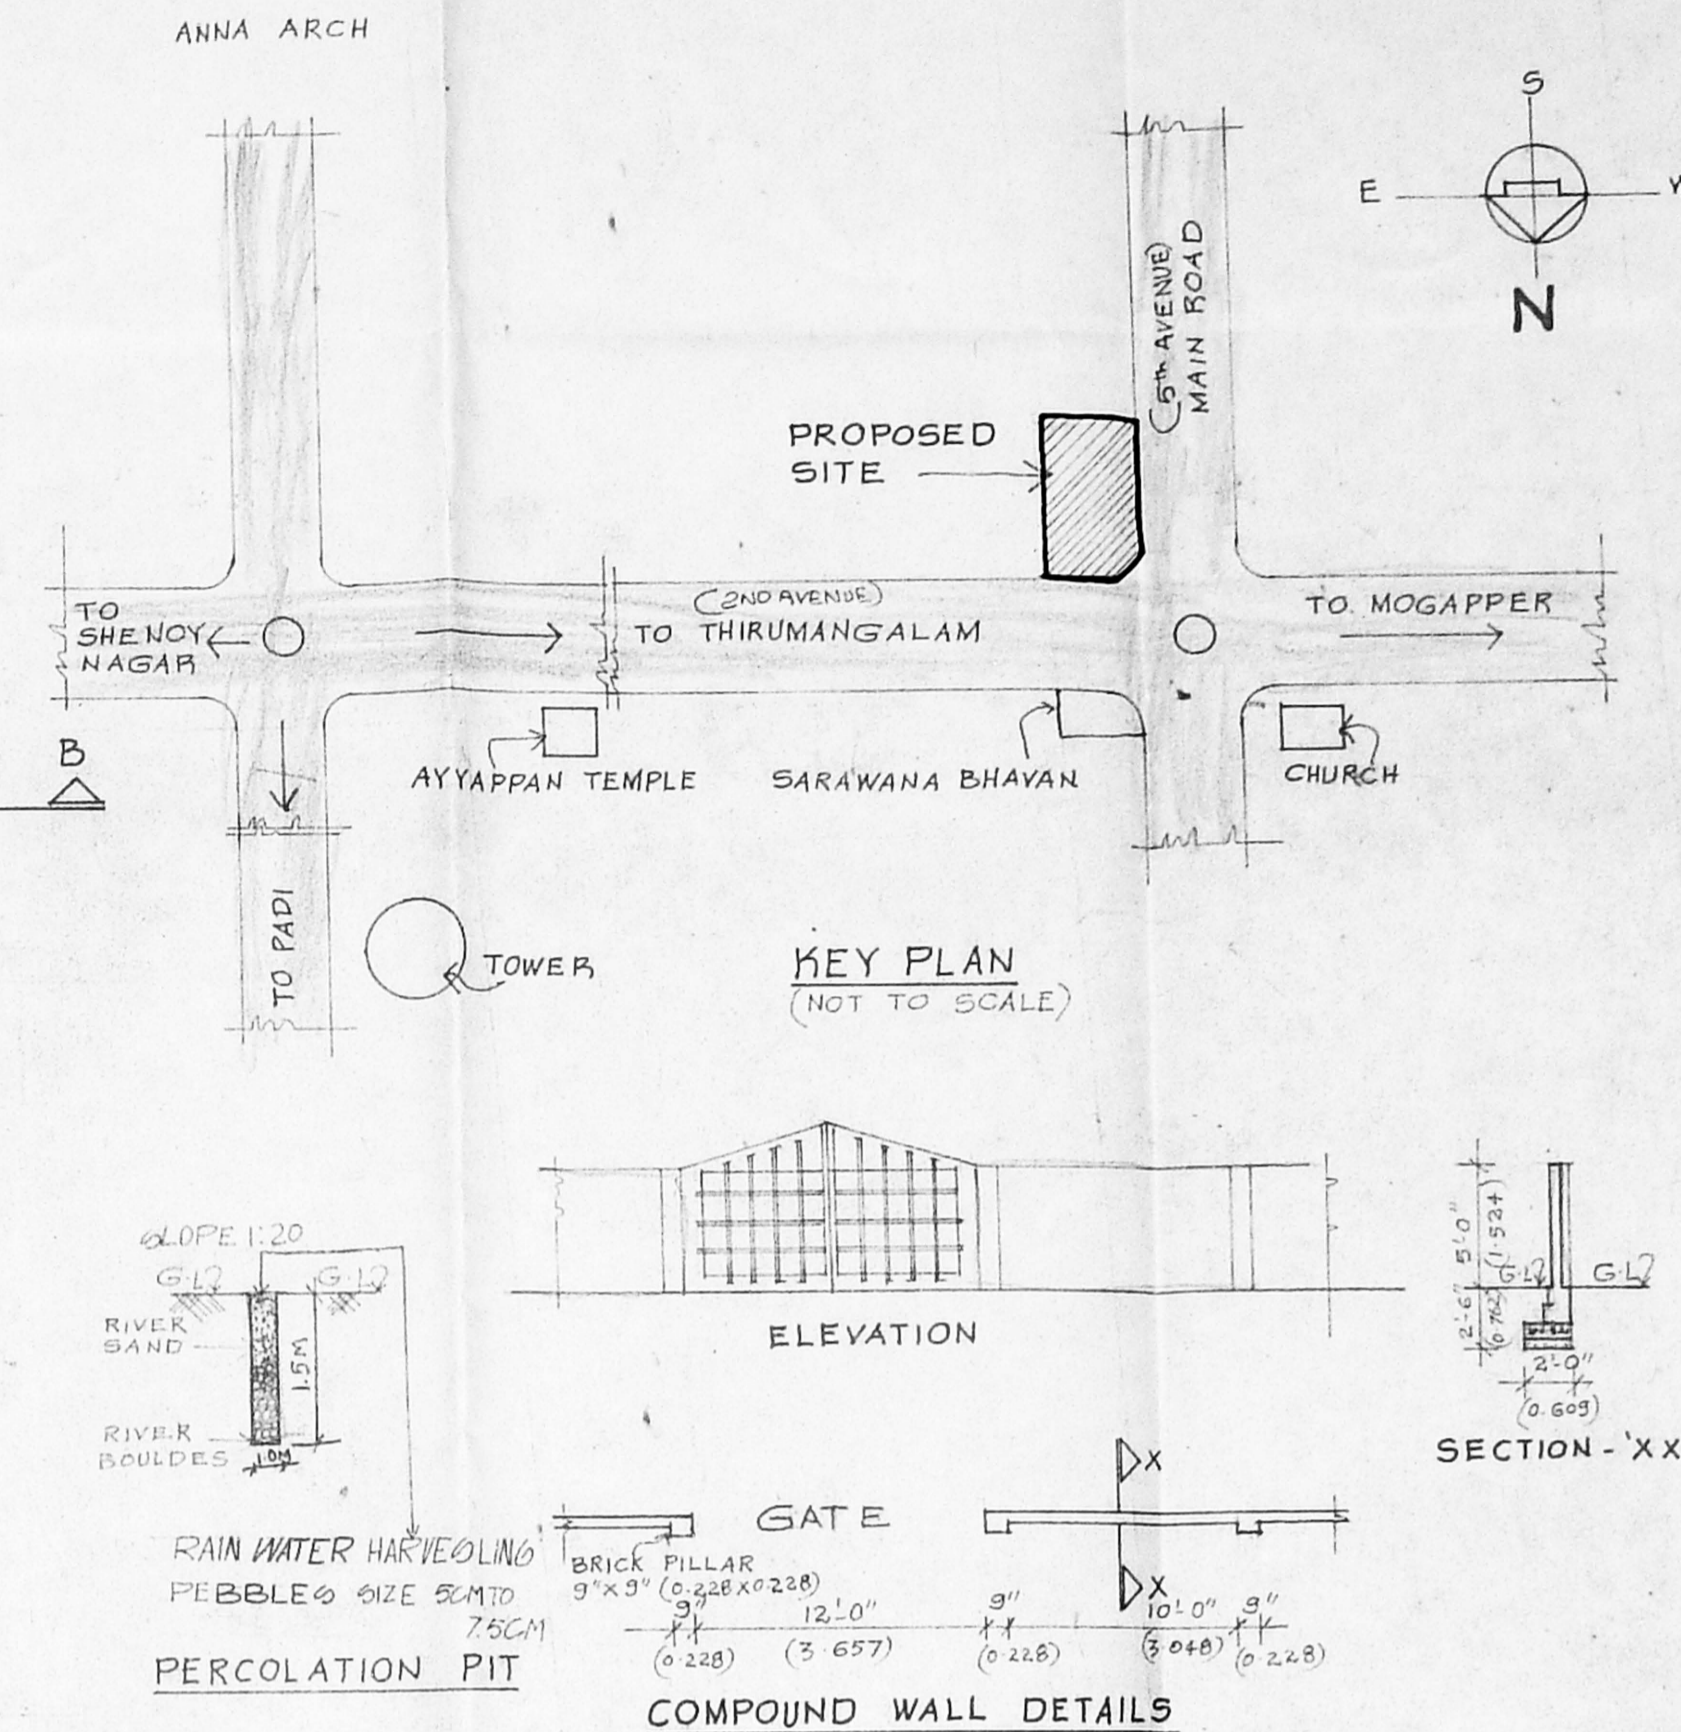

KEY PLAN (NOT TO SCALE)

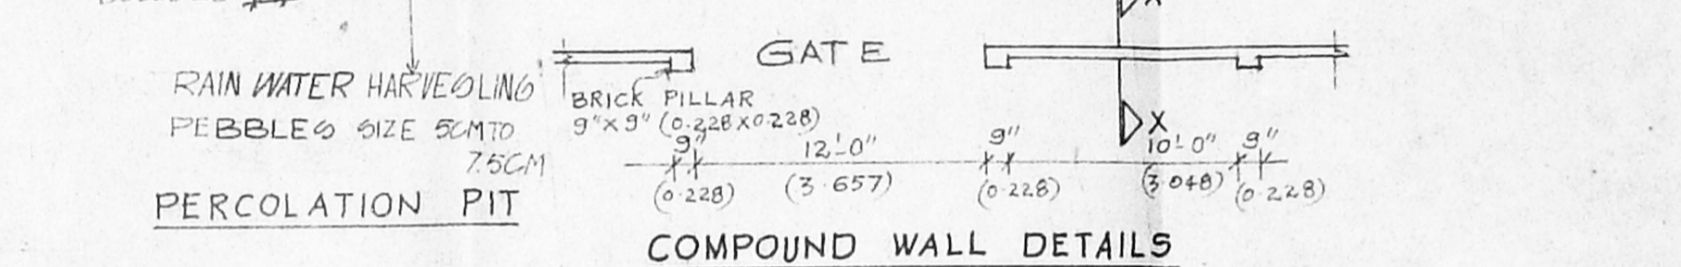

ELEVATION

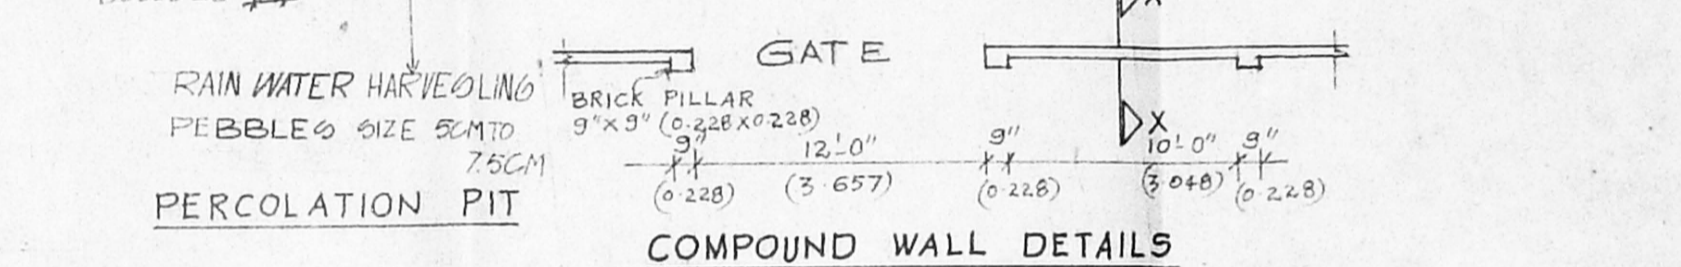

SECTION - XX'

SPECIFICATION

C.C 1:4:8 FOR FOUNDATION AND FLOORING
 BRICK WORK IN C.C. CMDA(B)/PP No. 1
 ALL MASONRY WORKS No. 83/23414/96
 PLASTERING M. 1:4:12 MM THICK
 WOOD WORK WITH BEST COUNTRY WOOD
 ROOFING WITH R.C.C. 4 1/2" THICK
 FLOOR FINISH WITH GREY MOSAIC 1/2" x 1/2"
 WEATHERING COURSE OVER ROOF SLAB LAID TO SLOPE

JOINERY DETAILS

D	10'-0" X 8'-6"	3.048 X 2.590
D ₁	6'-0" X 7'-0"	1.828 X 2.133
D ₂	5'-0" X 7'-0"	1.524 X 2.133
D ₃	3'-0" X 7'-0"	0.914 X 2.133
D ₄	2'-6" X 7'-0"	0.762 X 2.133
D ₅	3'-6" X 7'-0"	1.068 X 2.133
W	20'-0" X 6'-0"	6.096 X 1.828
W ₁	15'-0" X 6'-0"	4.572 X 1.828
W ₂	10'-0" X 6'-0"	3.048 X 1.828
W ₃	6'-0" X 4'-6"	1.828 X 1.371
W ₄	4'-0" X 4'-6"	1.219 X 1.371
W ₅	3'-0" X 4'-6"	0.914 X 1.371
V	2'-6" X 3'-0"	0.762 X 0.914
V ₁	2'-0" X 3'-0"	0.609 X 0.914
W ₆	5'-0" X 4'-6"	1.524 X 1.371

AREA DETAILS

PLOT AREA = 6187.56 SQ. FT. (574.07 M²)
 PLINTH AREA = 2391 SQ. FT. (215.19 M²)
 GROUND FLOOR = 2391 SQ. FT. (215.19 M²)
 FIRST FLOOR = 2391 SQ. FT. (215.19 M²)
 SECOND FLOOR = 1876.55 SQ. FT. (173.20 M²)
 THIRD FLOOR = 1876.55 SQ. FT. (173.20 M²)
 TOTAL = 6145.17 SQ. FT. (567.57 M²)
 F.S.I UTILISED = 1.48
 PLOT COVERAGE = 38.64%

COLOUR INDEX

PROPOSED WORK
 ROADS
 BOUNDARY OF THE SITE
 SEWER LINE


PROPOSED BUILDING IN ANNA AVENUE PLAT NO. 4923, ARIGNAR ANNA NAGAR, S.NO: 78 PART OF NADUVAKKARAI VILLAGE, MADRAS DISTRICT.

SCALE 1" = 8'-0" OR 1:100


OWNER

B. AYYAPPAN
 CONSULTING ARCHITECT
 NO. 6, 1210 CROSS STREET,
 ANDIRA NAGAR,
 MADRAS-600 020


LICENSED SURVEYOR

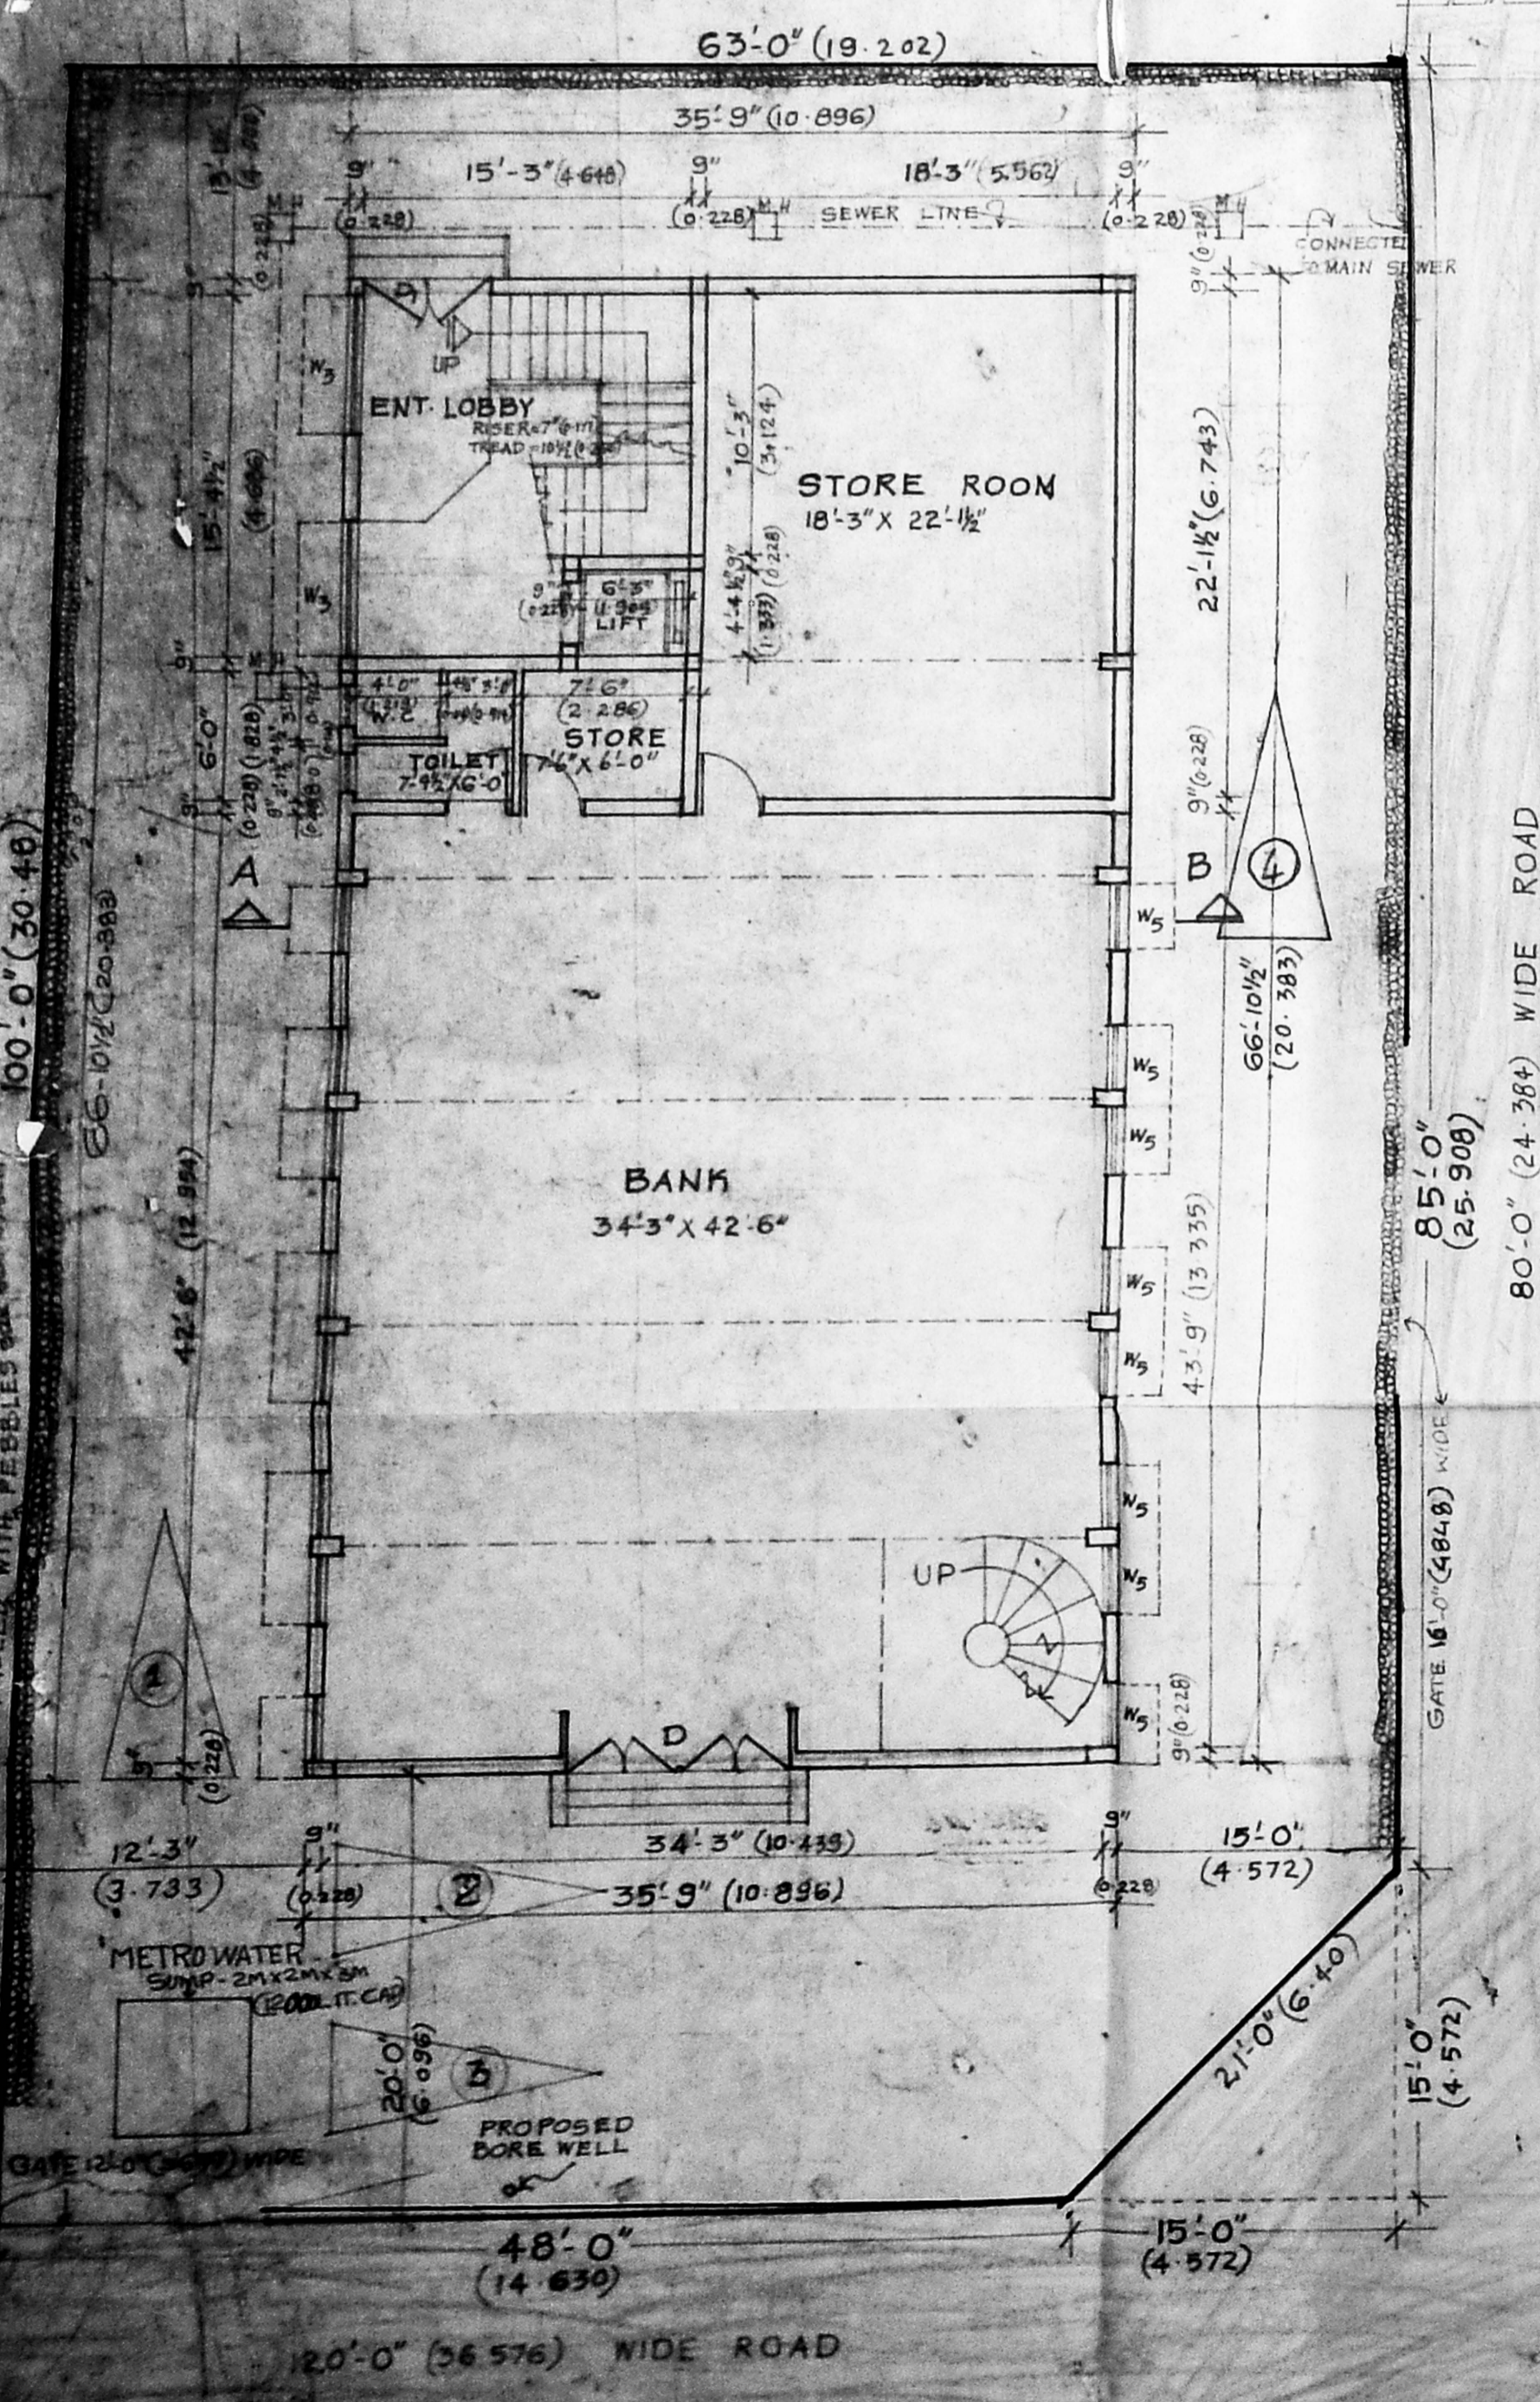


GROUND FLOOR PLAN CUM SITE PLAN

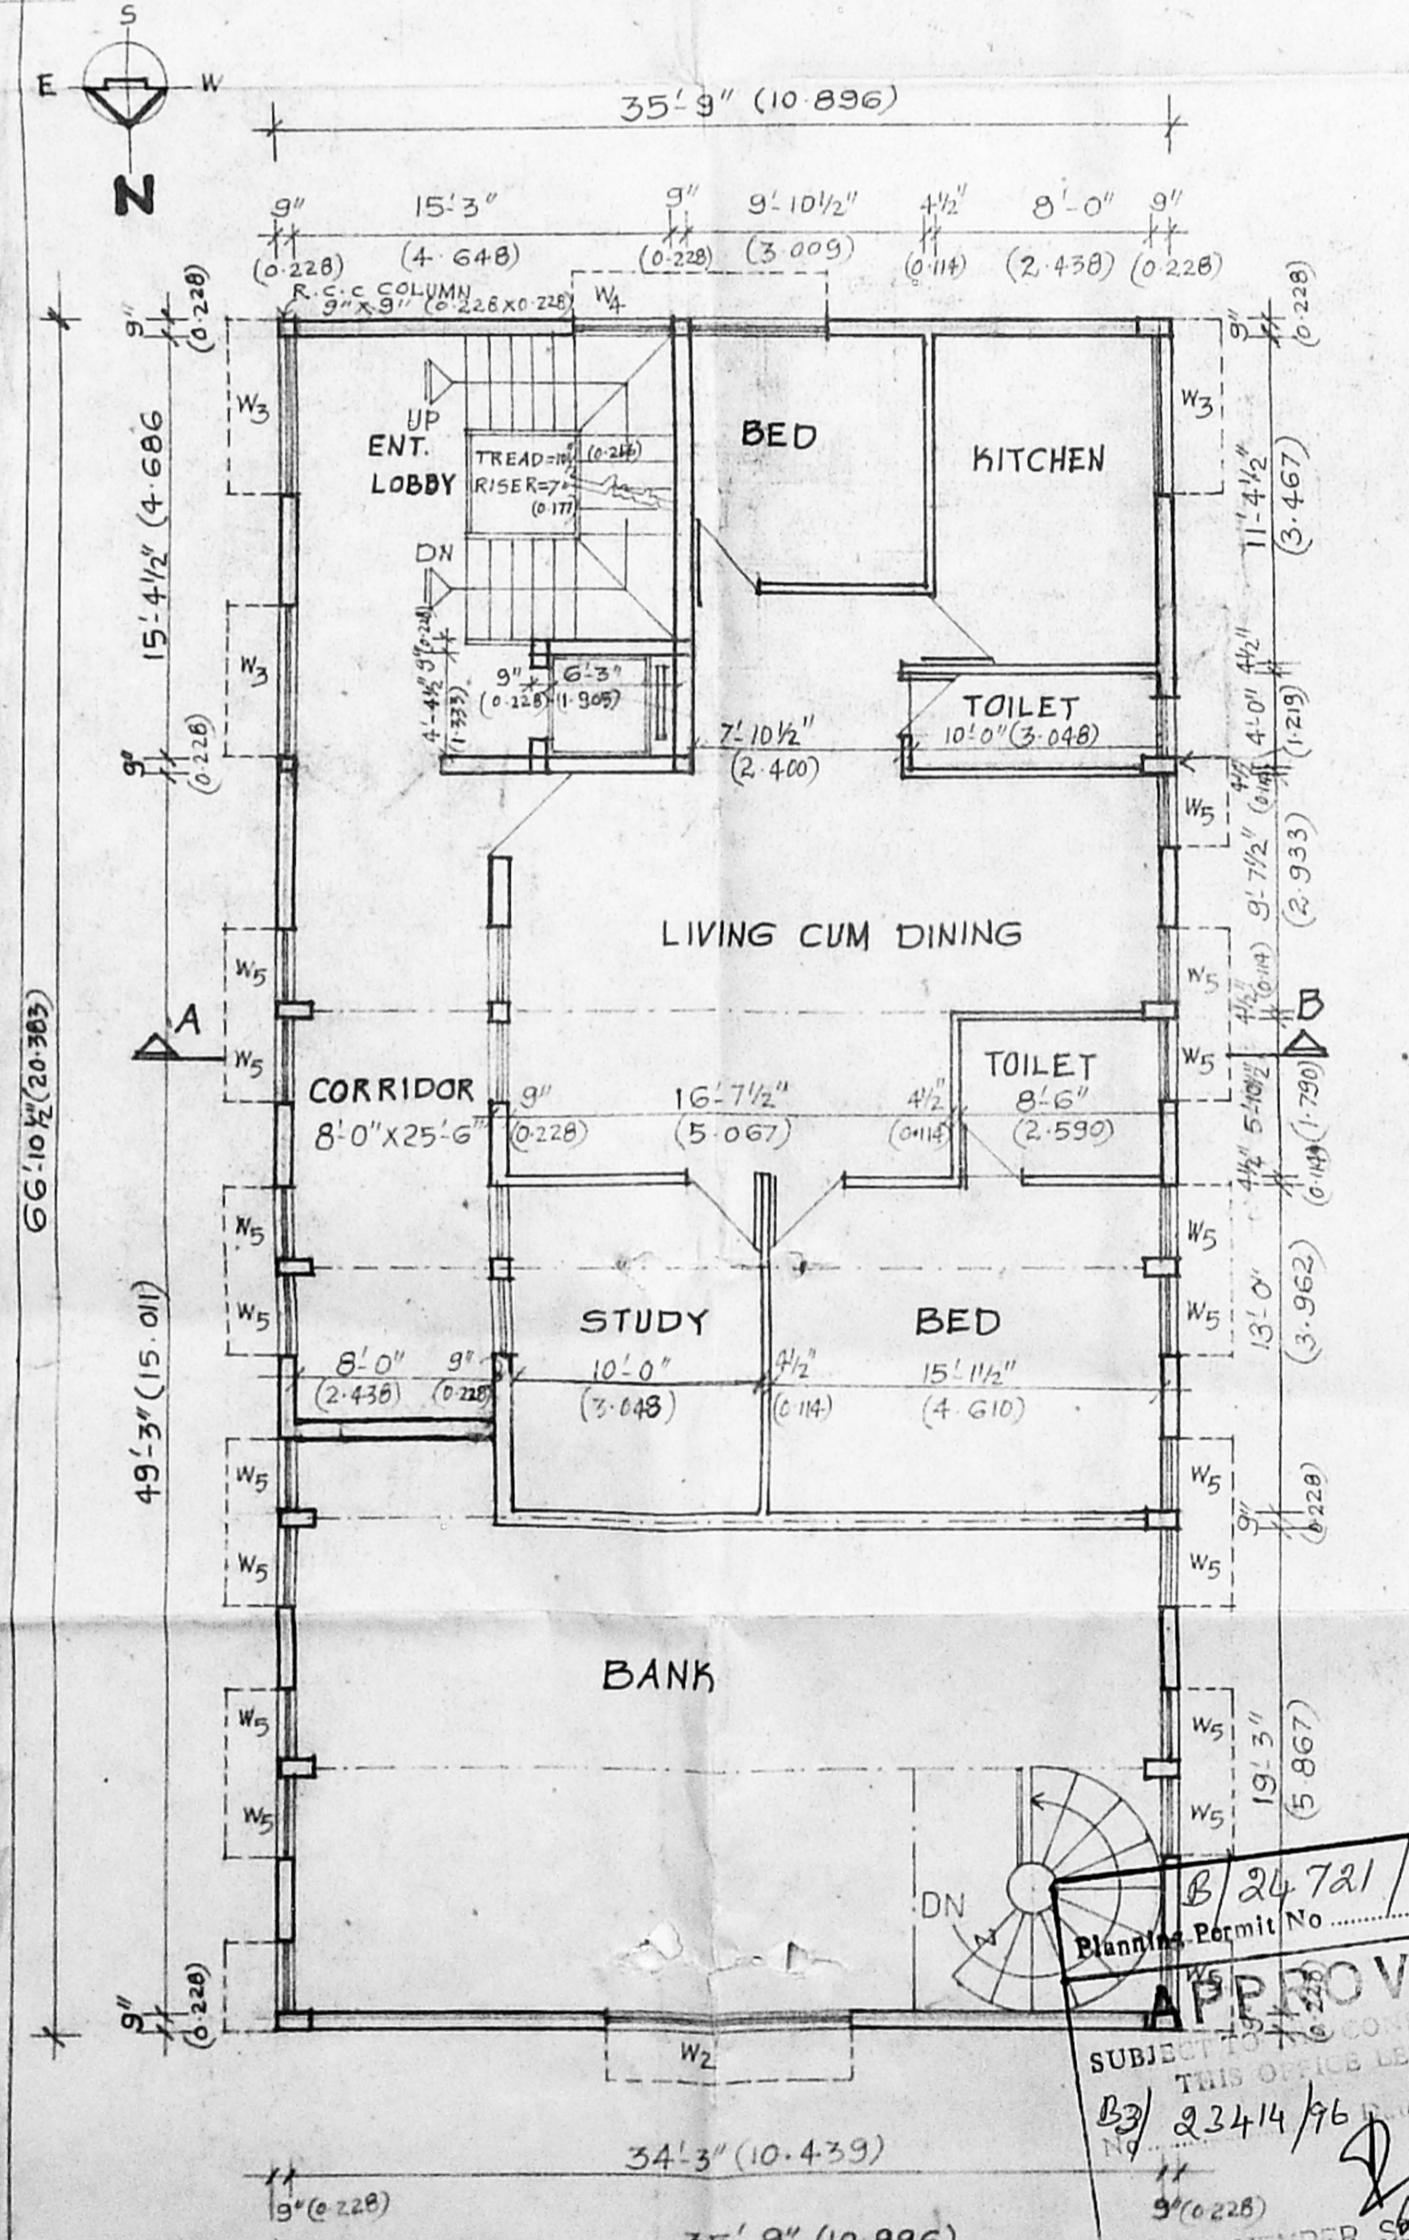

FIRST FLOOR PLAN

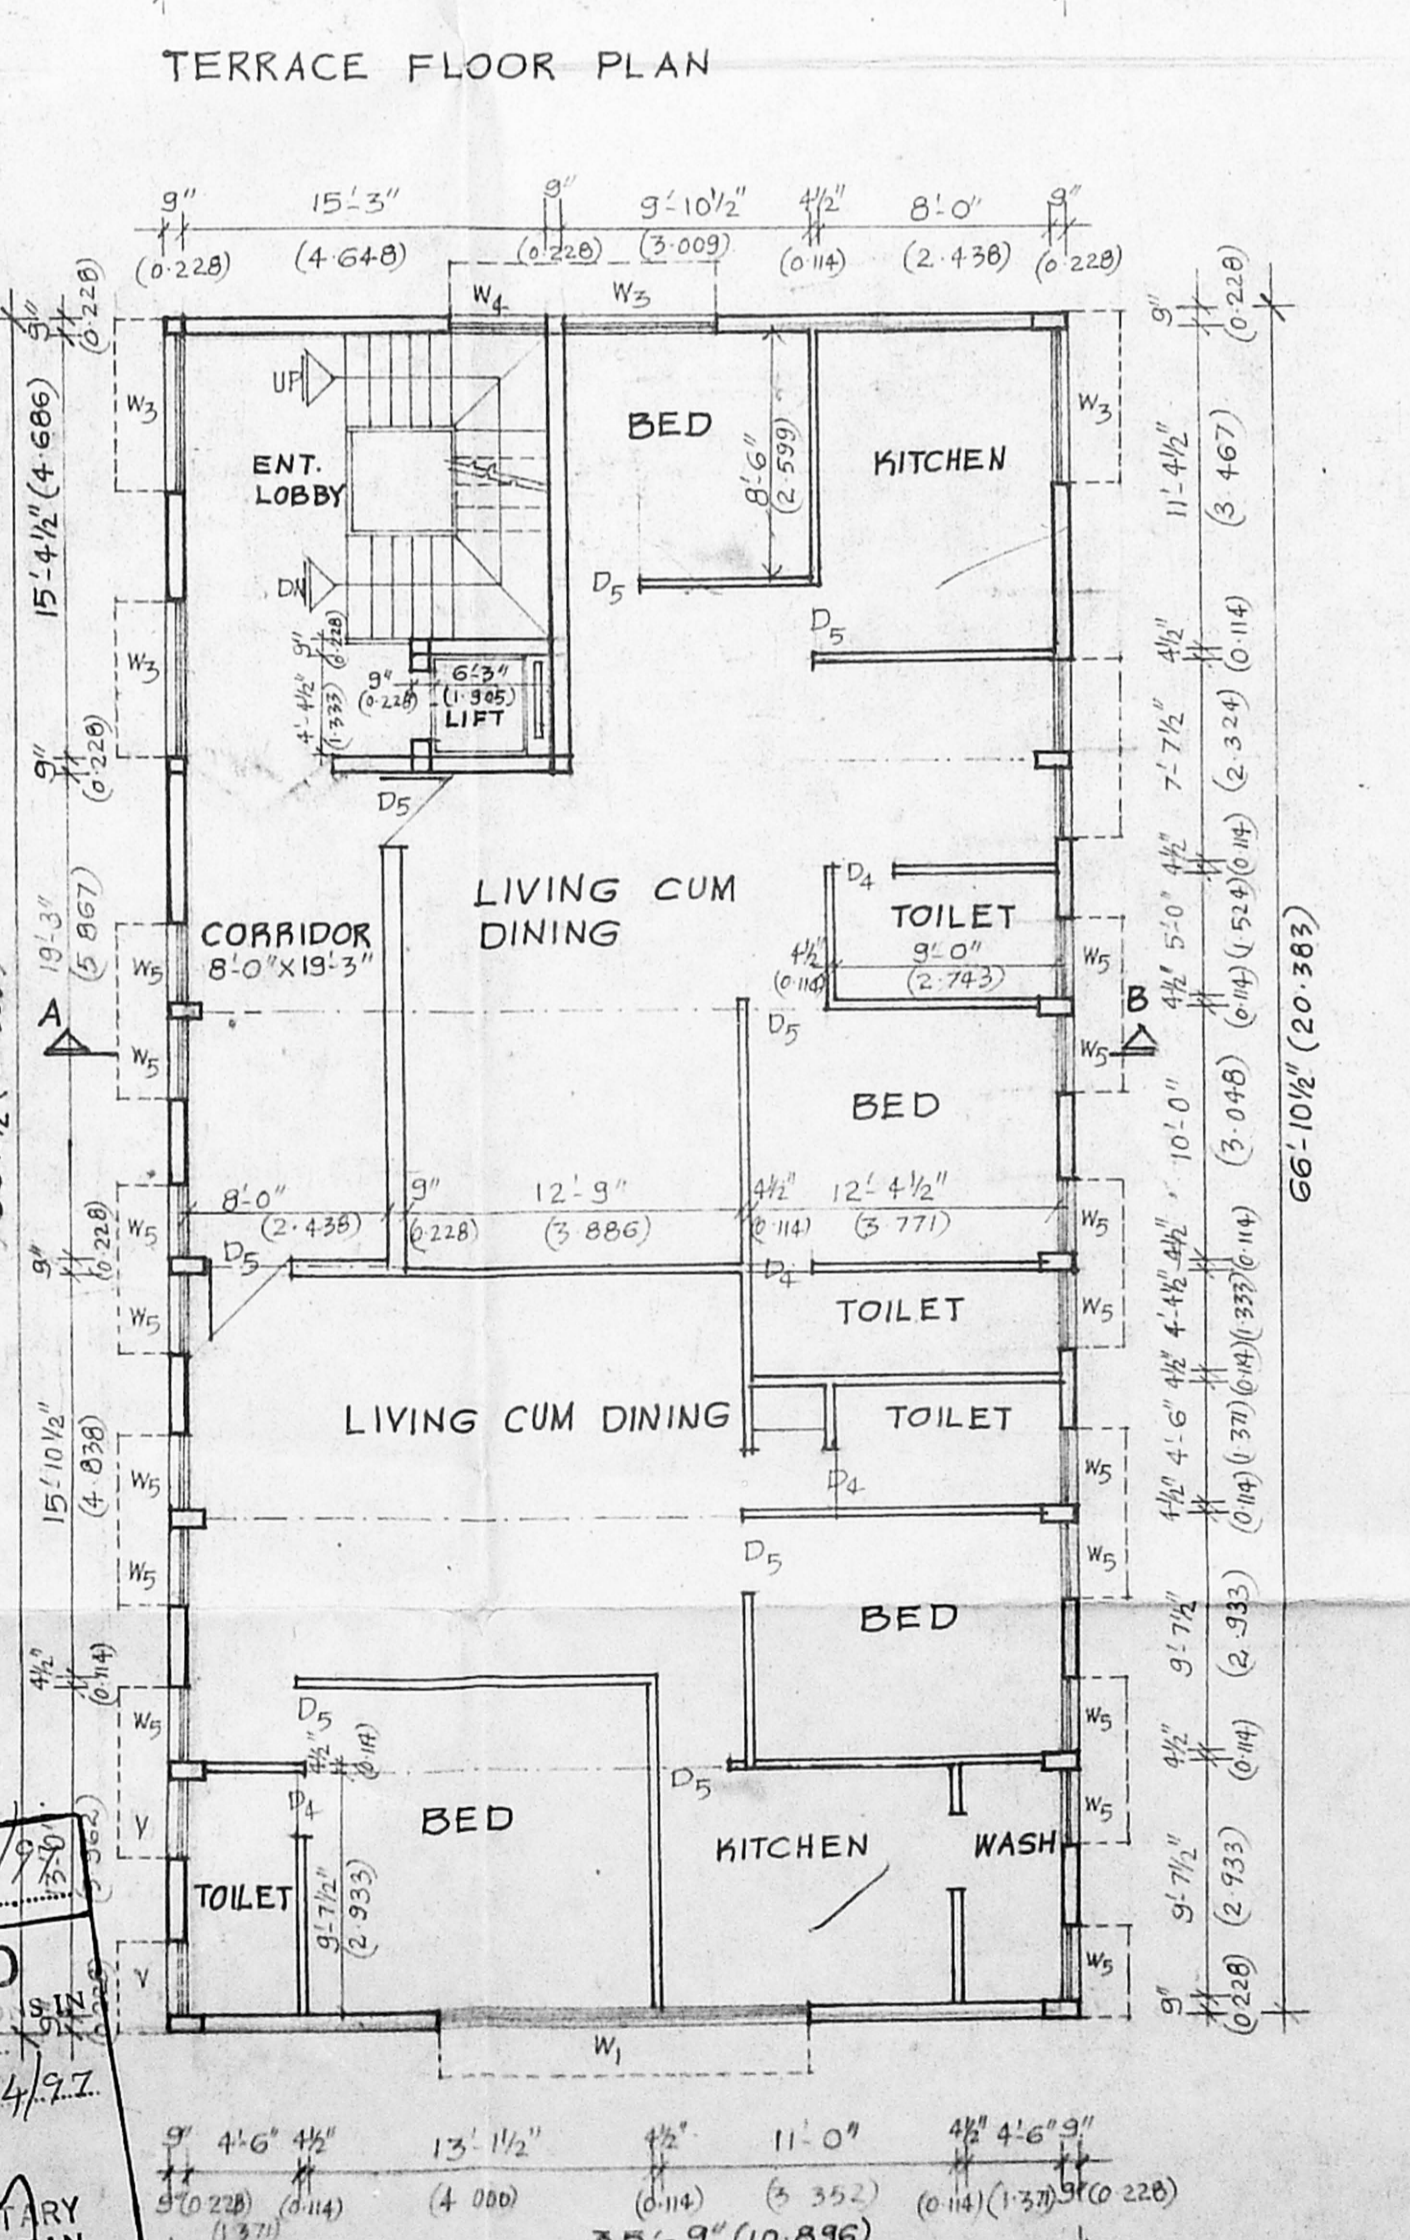

SECOND FLOOR PLAN

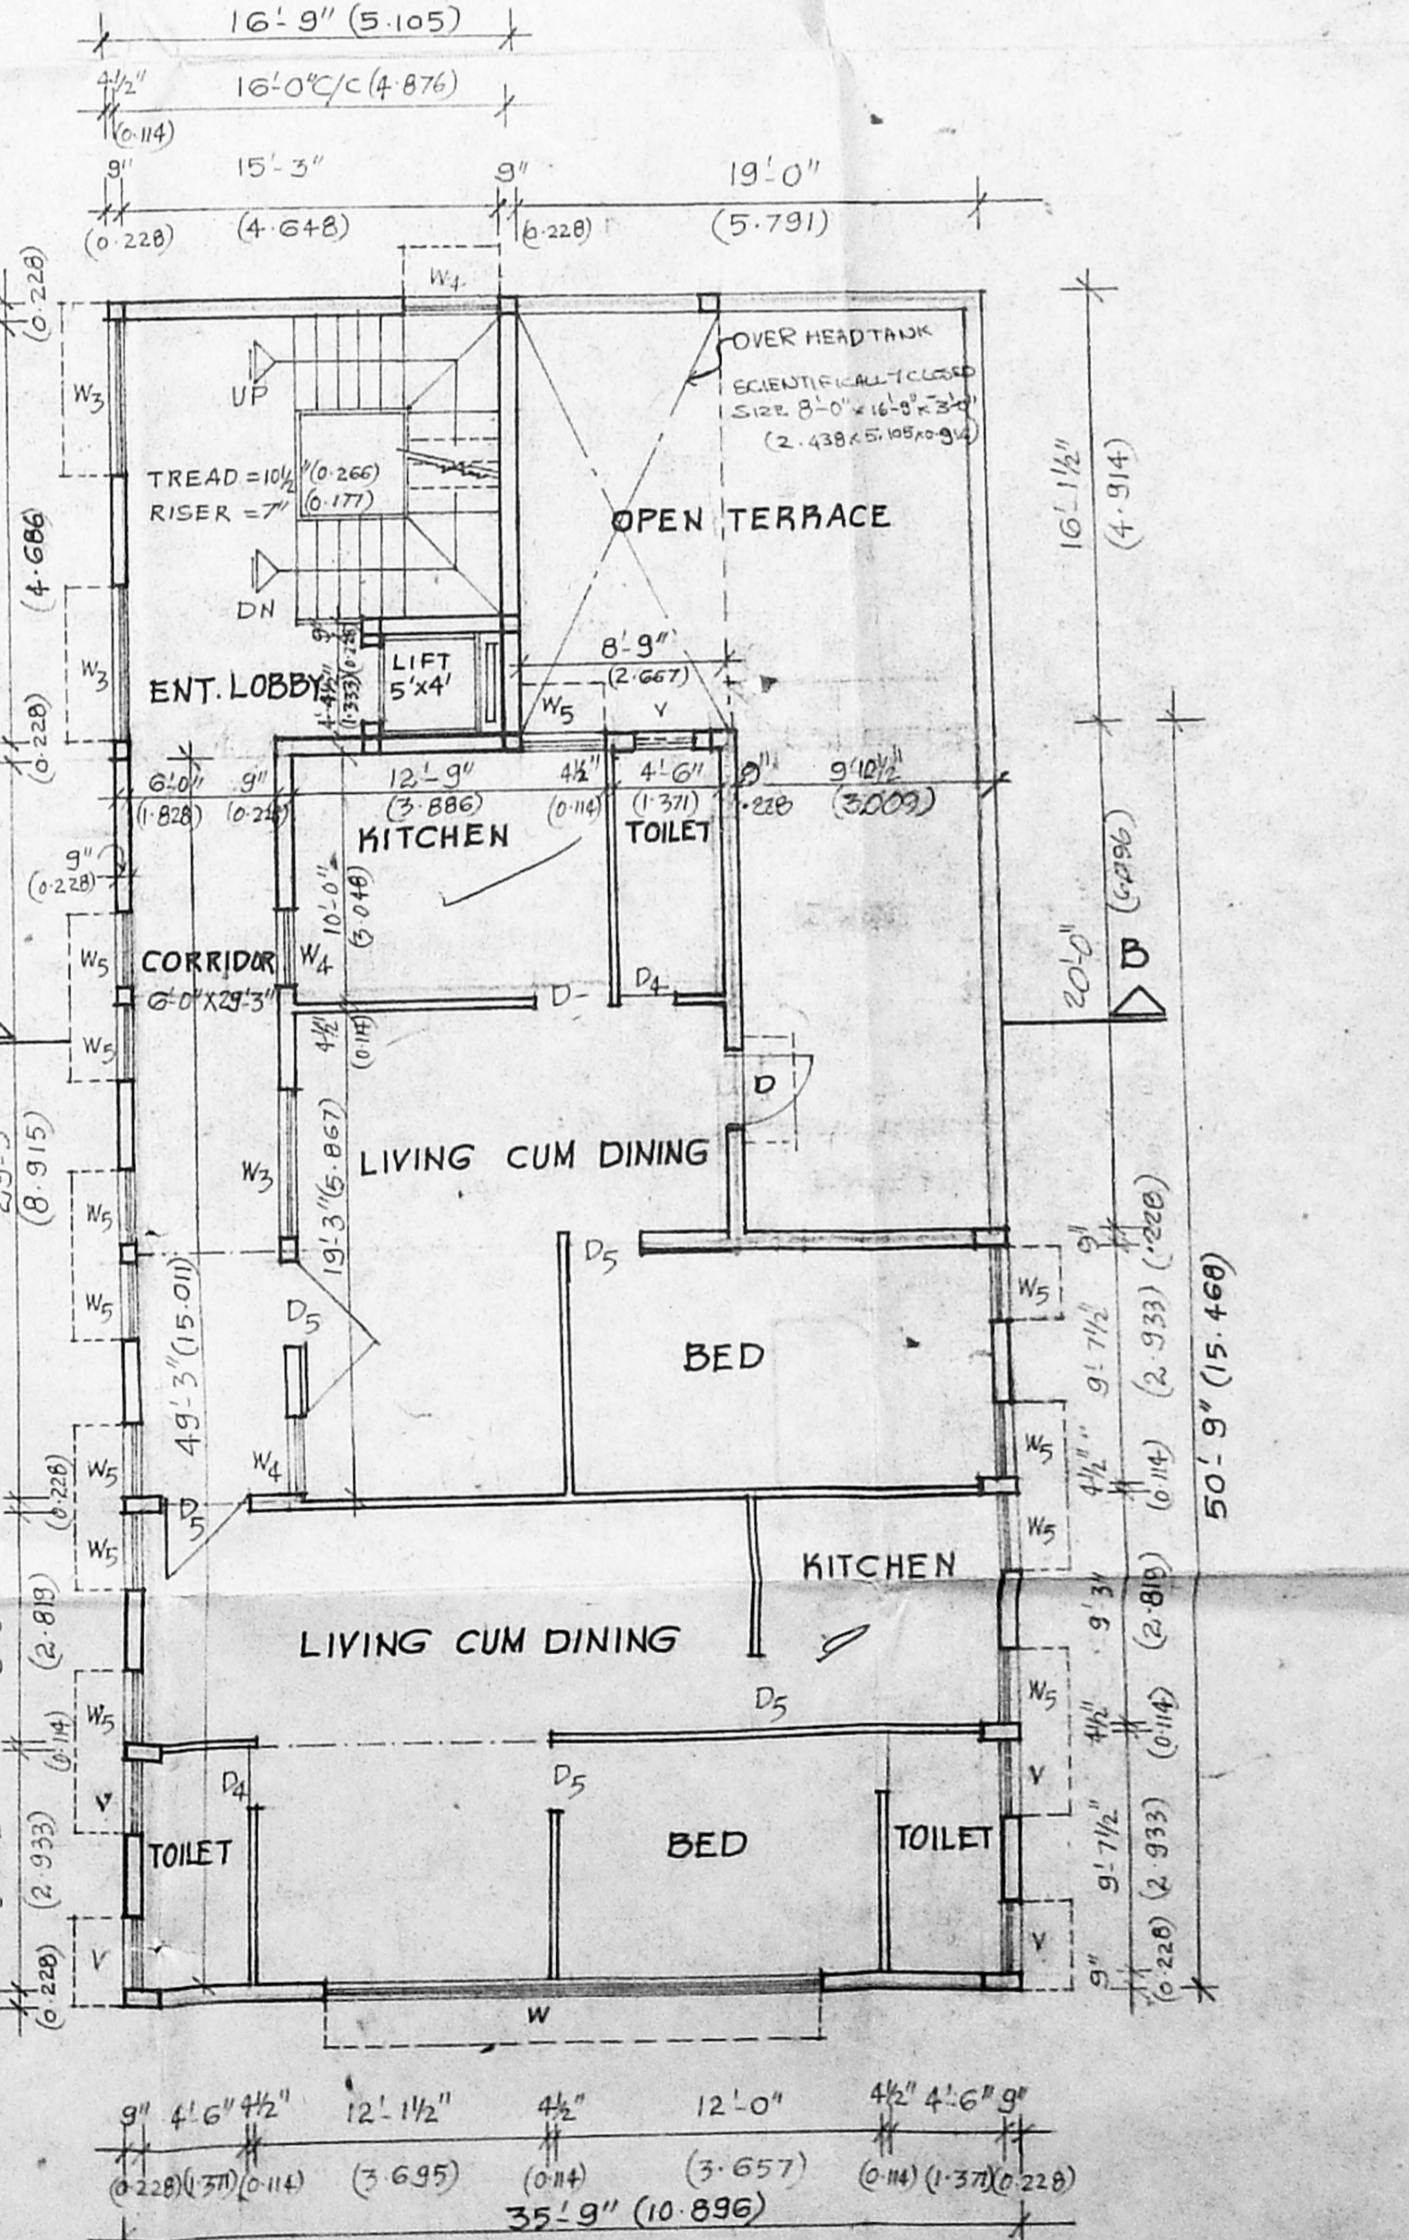

THIRD FLOOR PLAN

APPROVED
 SUBMITTED TO THE CHIEF ENGINEER
 FOR THE METROPOLITAN
 DEVELOPMENT AUTHORITY
 CHENNAI-600 008.
 83/23414/96
 15/9/97