




FRONT ELEVATION

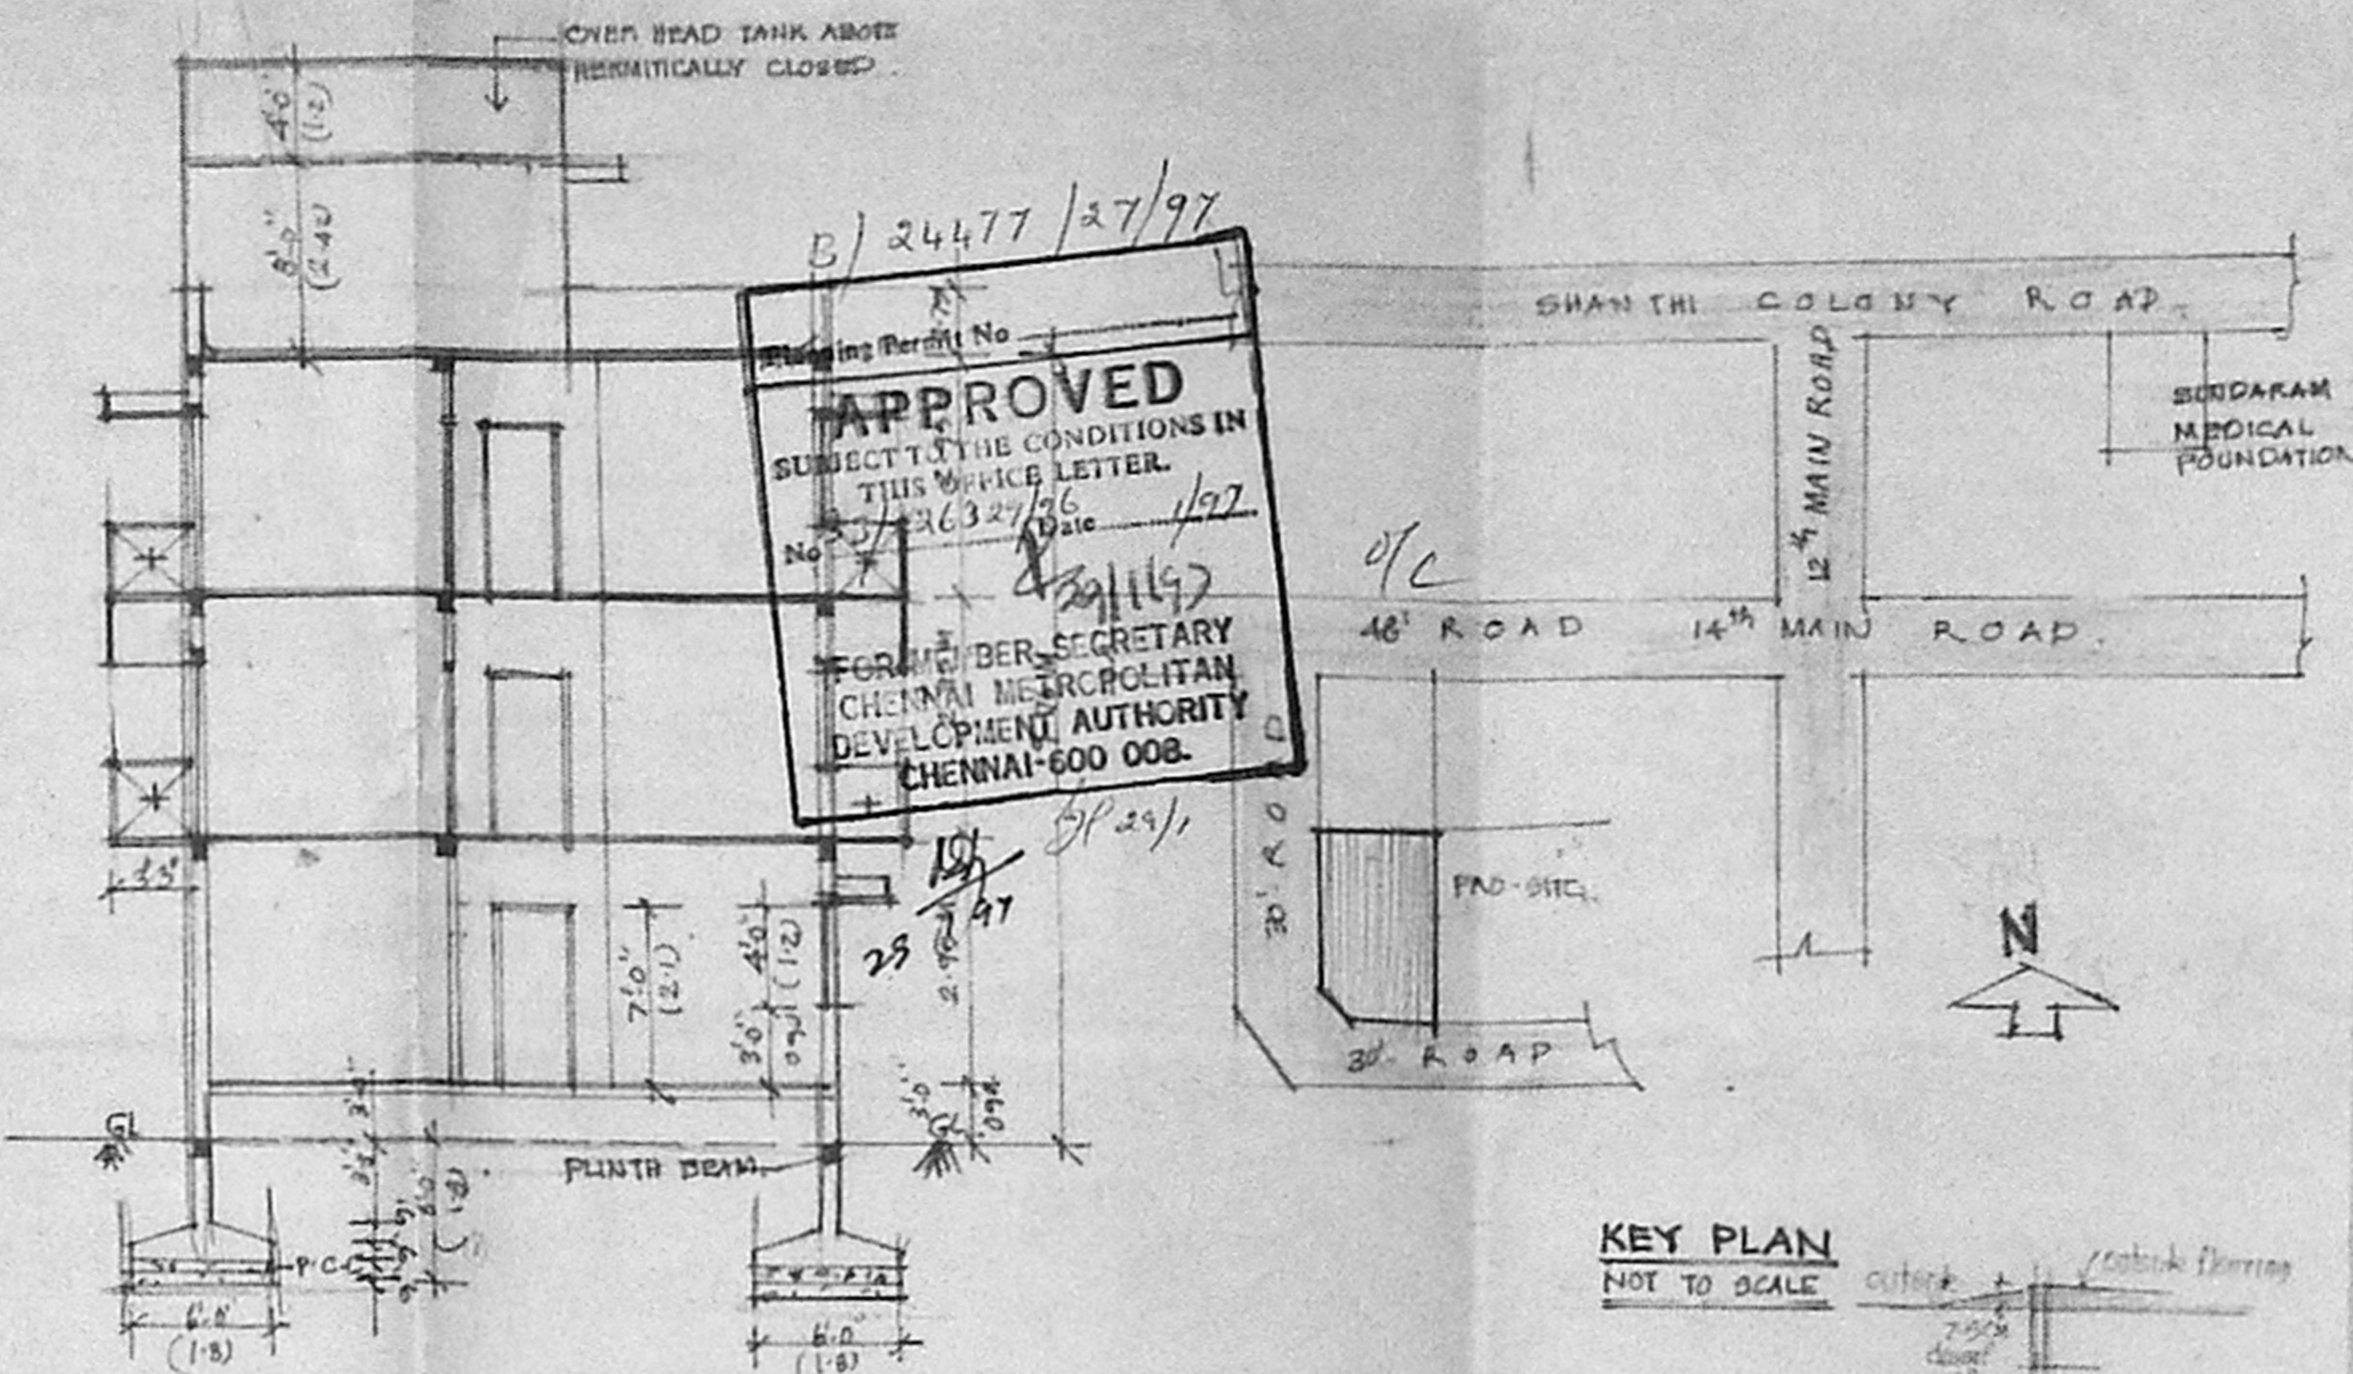


KEY PLAN
NOT TO SCALE

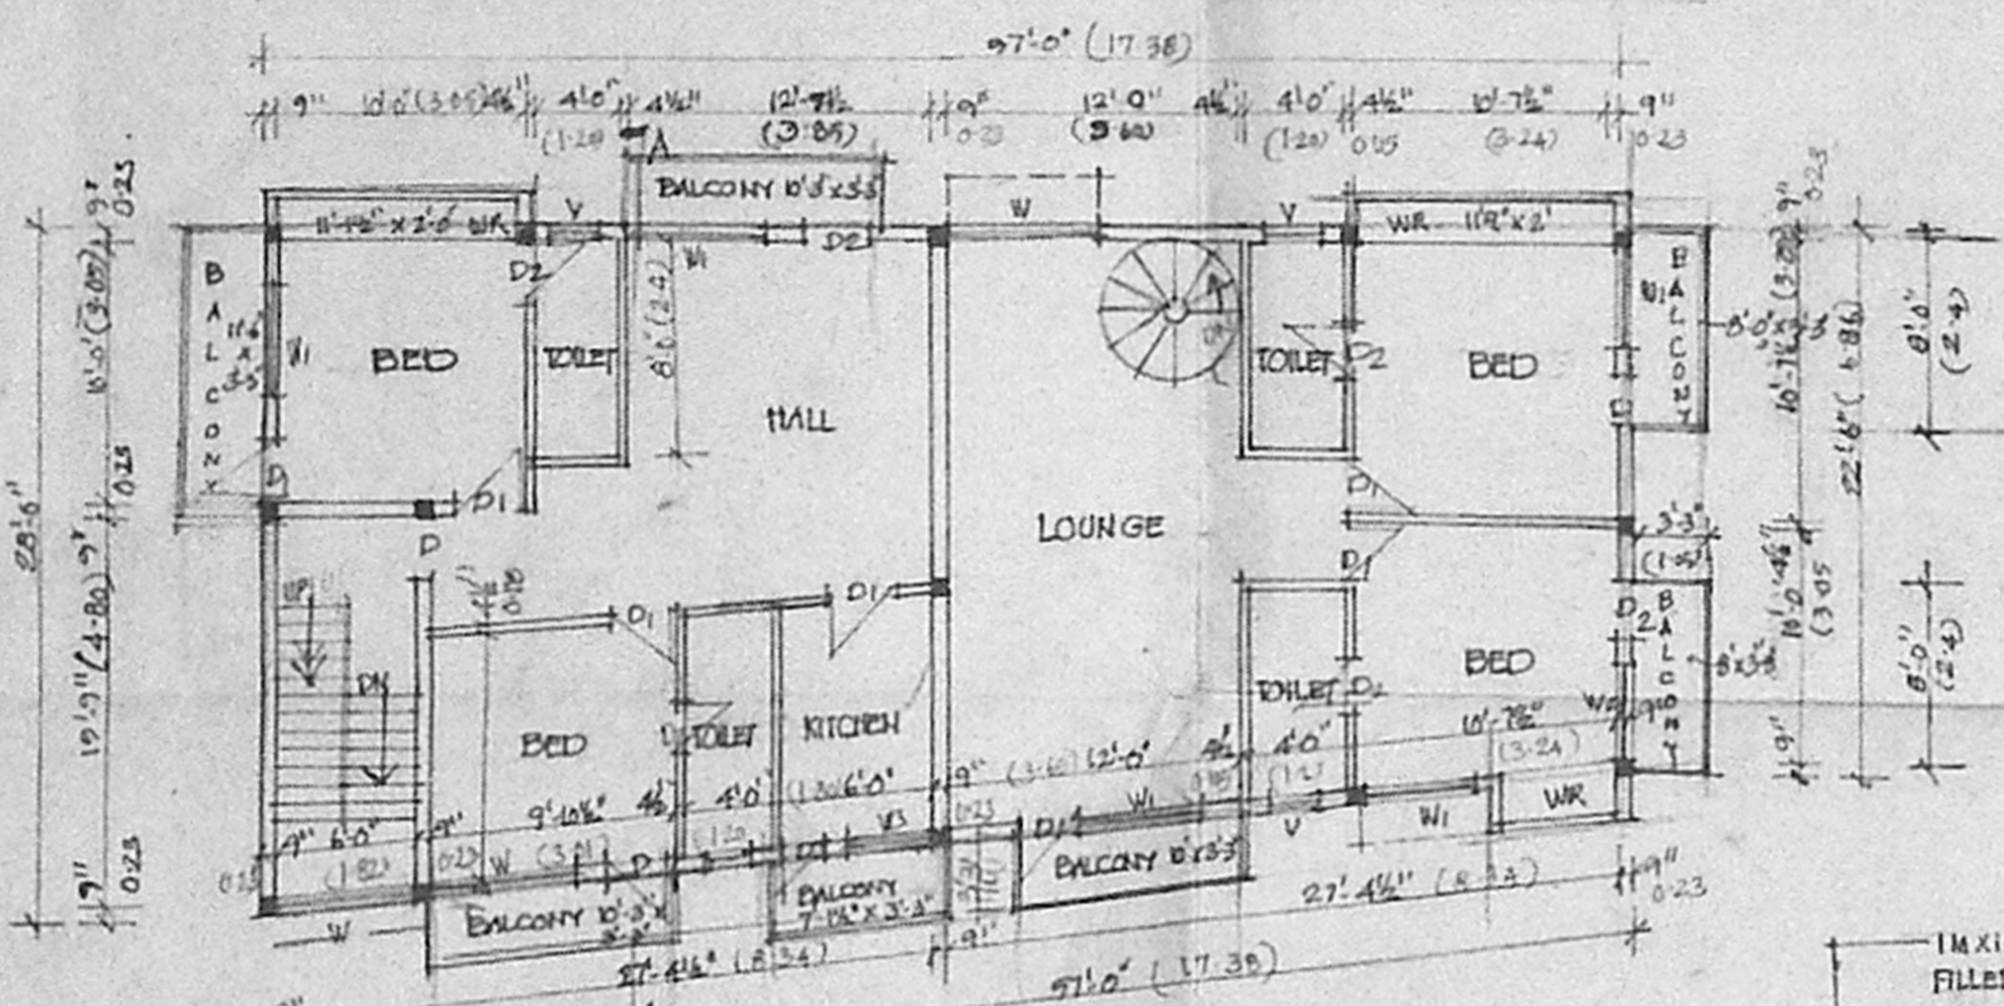


FIRST FLOOR PLAN

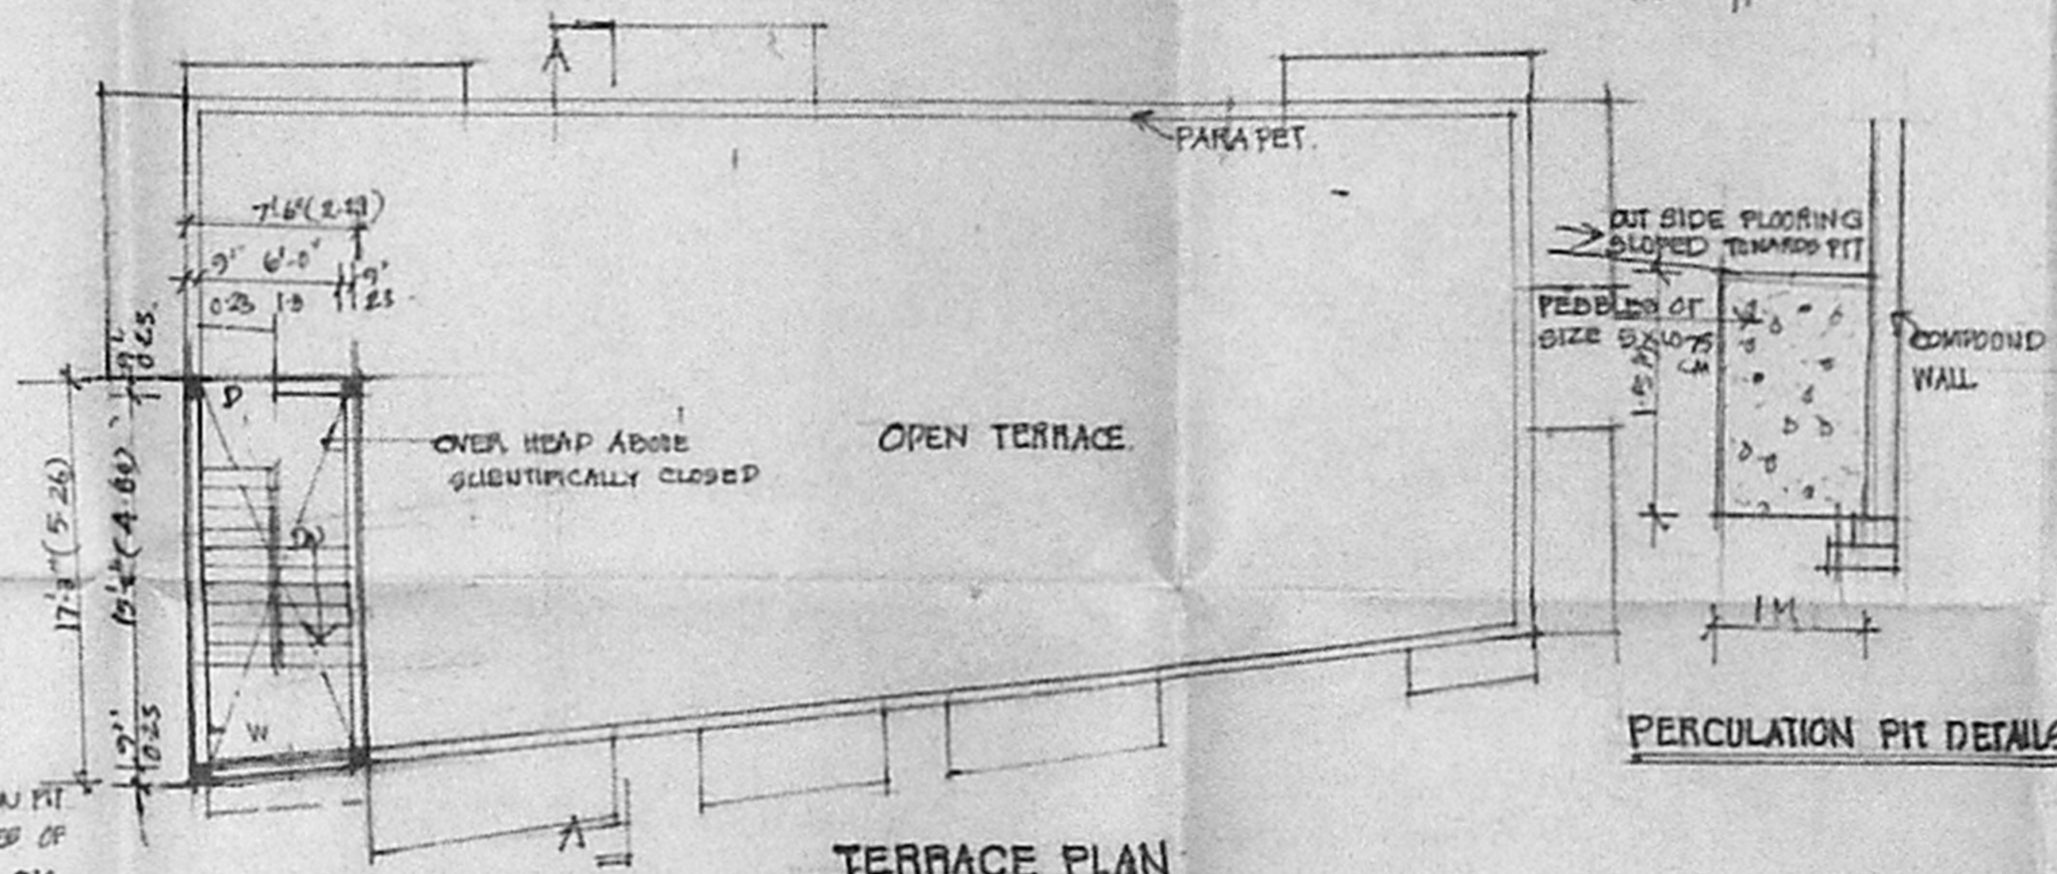

TERRACE PLAN

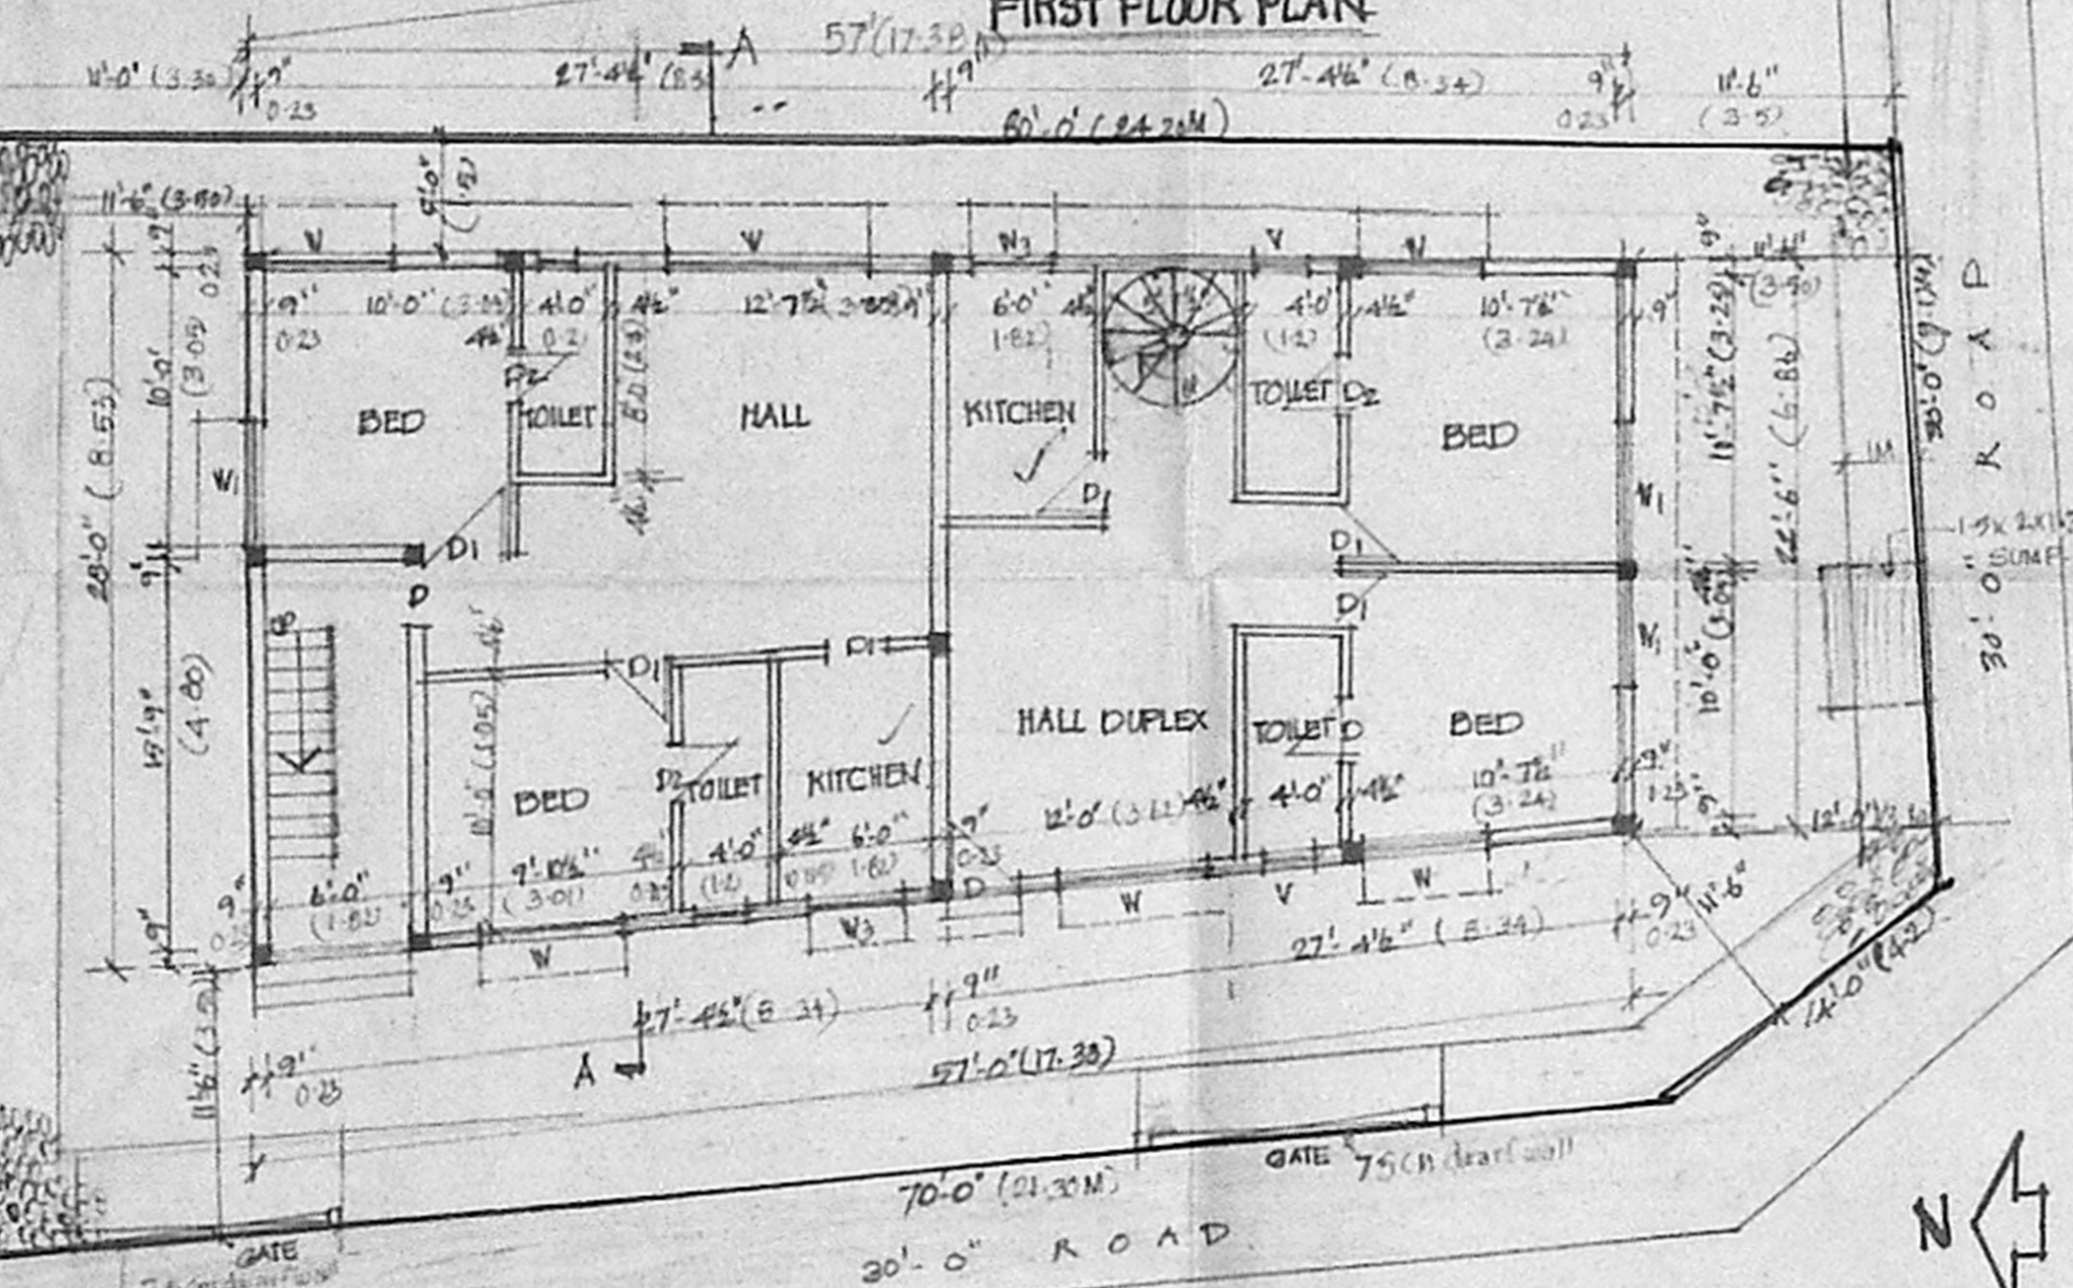

SITE CUM GROUND FLOOR PLAN

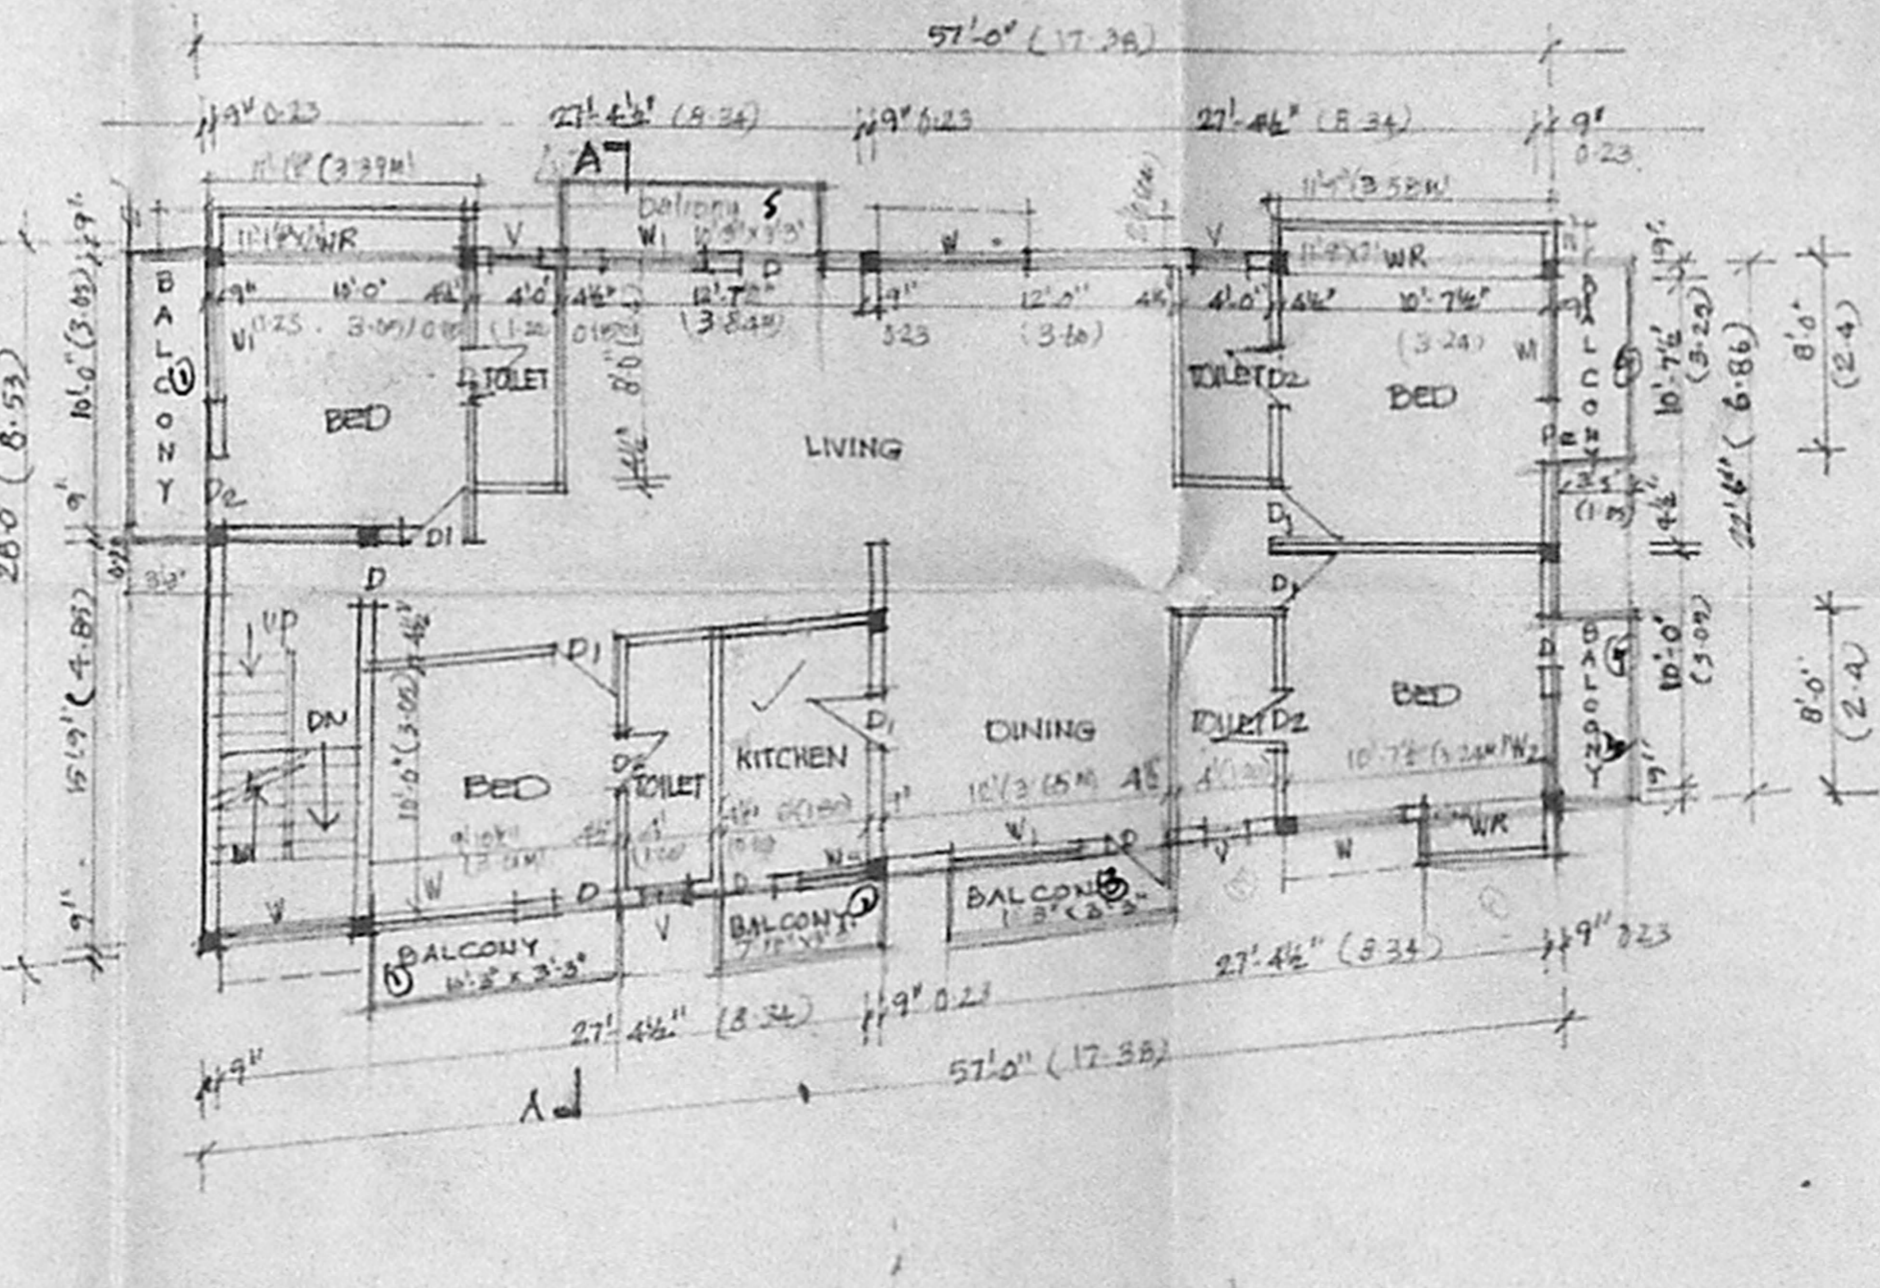

SECOND FLOOR PLAN

SPECIFICATIONS
 P.C.C. 1:4:10 FOR FOUNDATION & BASEMENT
 ALL BRICK WORKS IN CM 1:3 USING METRIC BRICKS
 PLASTERING WITH CM 1:3 FOR WALLS & 1:4 FOR CEILING. ALL R.C.C. WORKS SUCH AS BEAMS, COLUMNS SLABS ETC. C.C. 1:2:4 USING 20 MM WITH MASONIC TILES IN CM 1:3. WEATHERING COURSE OVER R.C.C. SLAB

CMDA (B) / PP No. 1
 C.No. B.3 / 26329/96

SCHEDULE OF JOINERY

D1 DOOR	3'3" x 7'0" (1.0M x 2.13)
D2 DOOR	3'0" x 7'0" (0.90 x 2.13)
D3 DOOR	2'6" x 7'0" (0.79 x 2.13)
W WINDOW	6'0" x 4'0" (1.80 x 1.20)
W WINDOW	5'0" x 4'0" (1.53 x 1.20)
W WINDOW	4'0" x 4'0" (1.22 x 1.22)
V VENTILATOR	2'6" x 2'0" (0.79 x 0.61)
W2 WINDOW	3'0" x 4'0" (0.90 x 1.23)

AREA DETAILS

PLOT AREA	5370 SQ. FT. 314.73 SQ. M.
AREA IN GROUND FLOOR	439 SQ. FT. 133.60 SQ. M.
AREA IN FIRST FLOOR	1434 SQ. FT. 133.40 SQ. M.
GF + BALCONIES & DR.	1708 SQ. FT. 158.67 SQ. M.
7'1/2" x 3'3" x 1	28.15 SQ. FT.
11'6" x 3'3" x 1	37.37 SQ. FT.
6'0" x 3'3" x 2	52
WR: 5' x 2' x 1	10
11'4" x 2' x 1	23.50
11'1/2" x 2' x 1	22.25
AREA IN SF	1708 SQ. FT. (158.67)
TOTAL AREA	4855 SQ. FT. (450.05)
FAB	143
PLOT COVERAGE	50.38 %
CAR PARKING	2 JOTS

PROPOSED RESIDENTIAL BUILDING AT PLOT NO 297B T.S. N.1 (PT) BLOCK NO 8 NADUVANKARAI VILLAGE ANNA NAGAR, CHENNAI FOR THIRU. K. KRISHNAN & OTHERS.

NOTES
 PROPOSED
 ROAD
 BOUNDARY

SCALE: 1" = 8'-0" (ALL METRIC DIMENSIONS ARE IN METRE)

K. Krishnan
 K. Kalpana

OWNER / POWER OF ATTORNEY
 S. ANANTHACHARI
 4/3-4 SOUTH TANK SQUARE ST
 TRIPLICANE MADRAS 600005
 CLASS I RA 25
 REGISTERED ARCHITECT

LICENSED SURVEYOR