

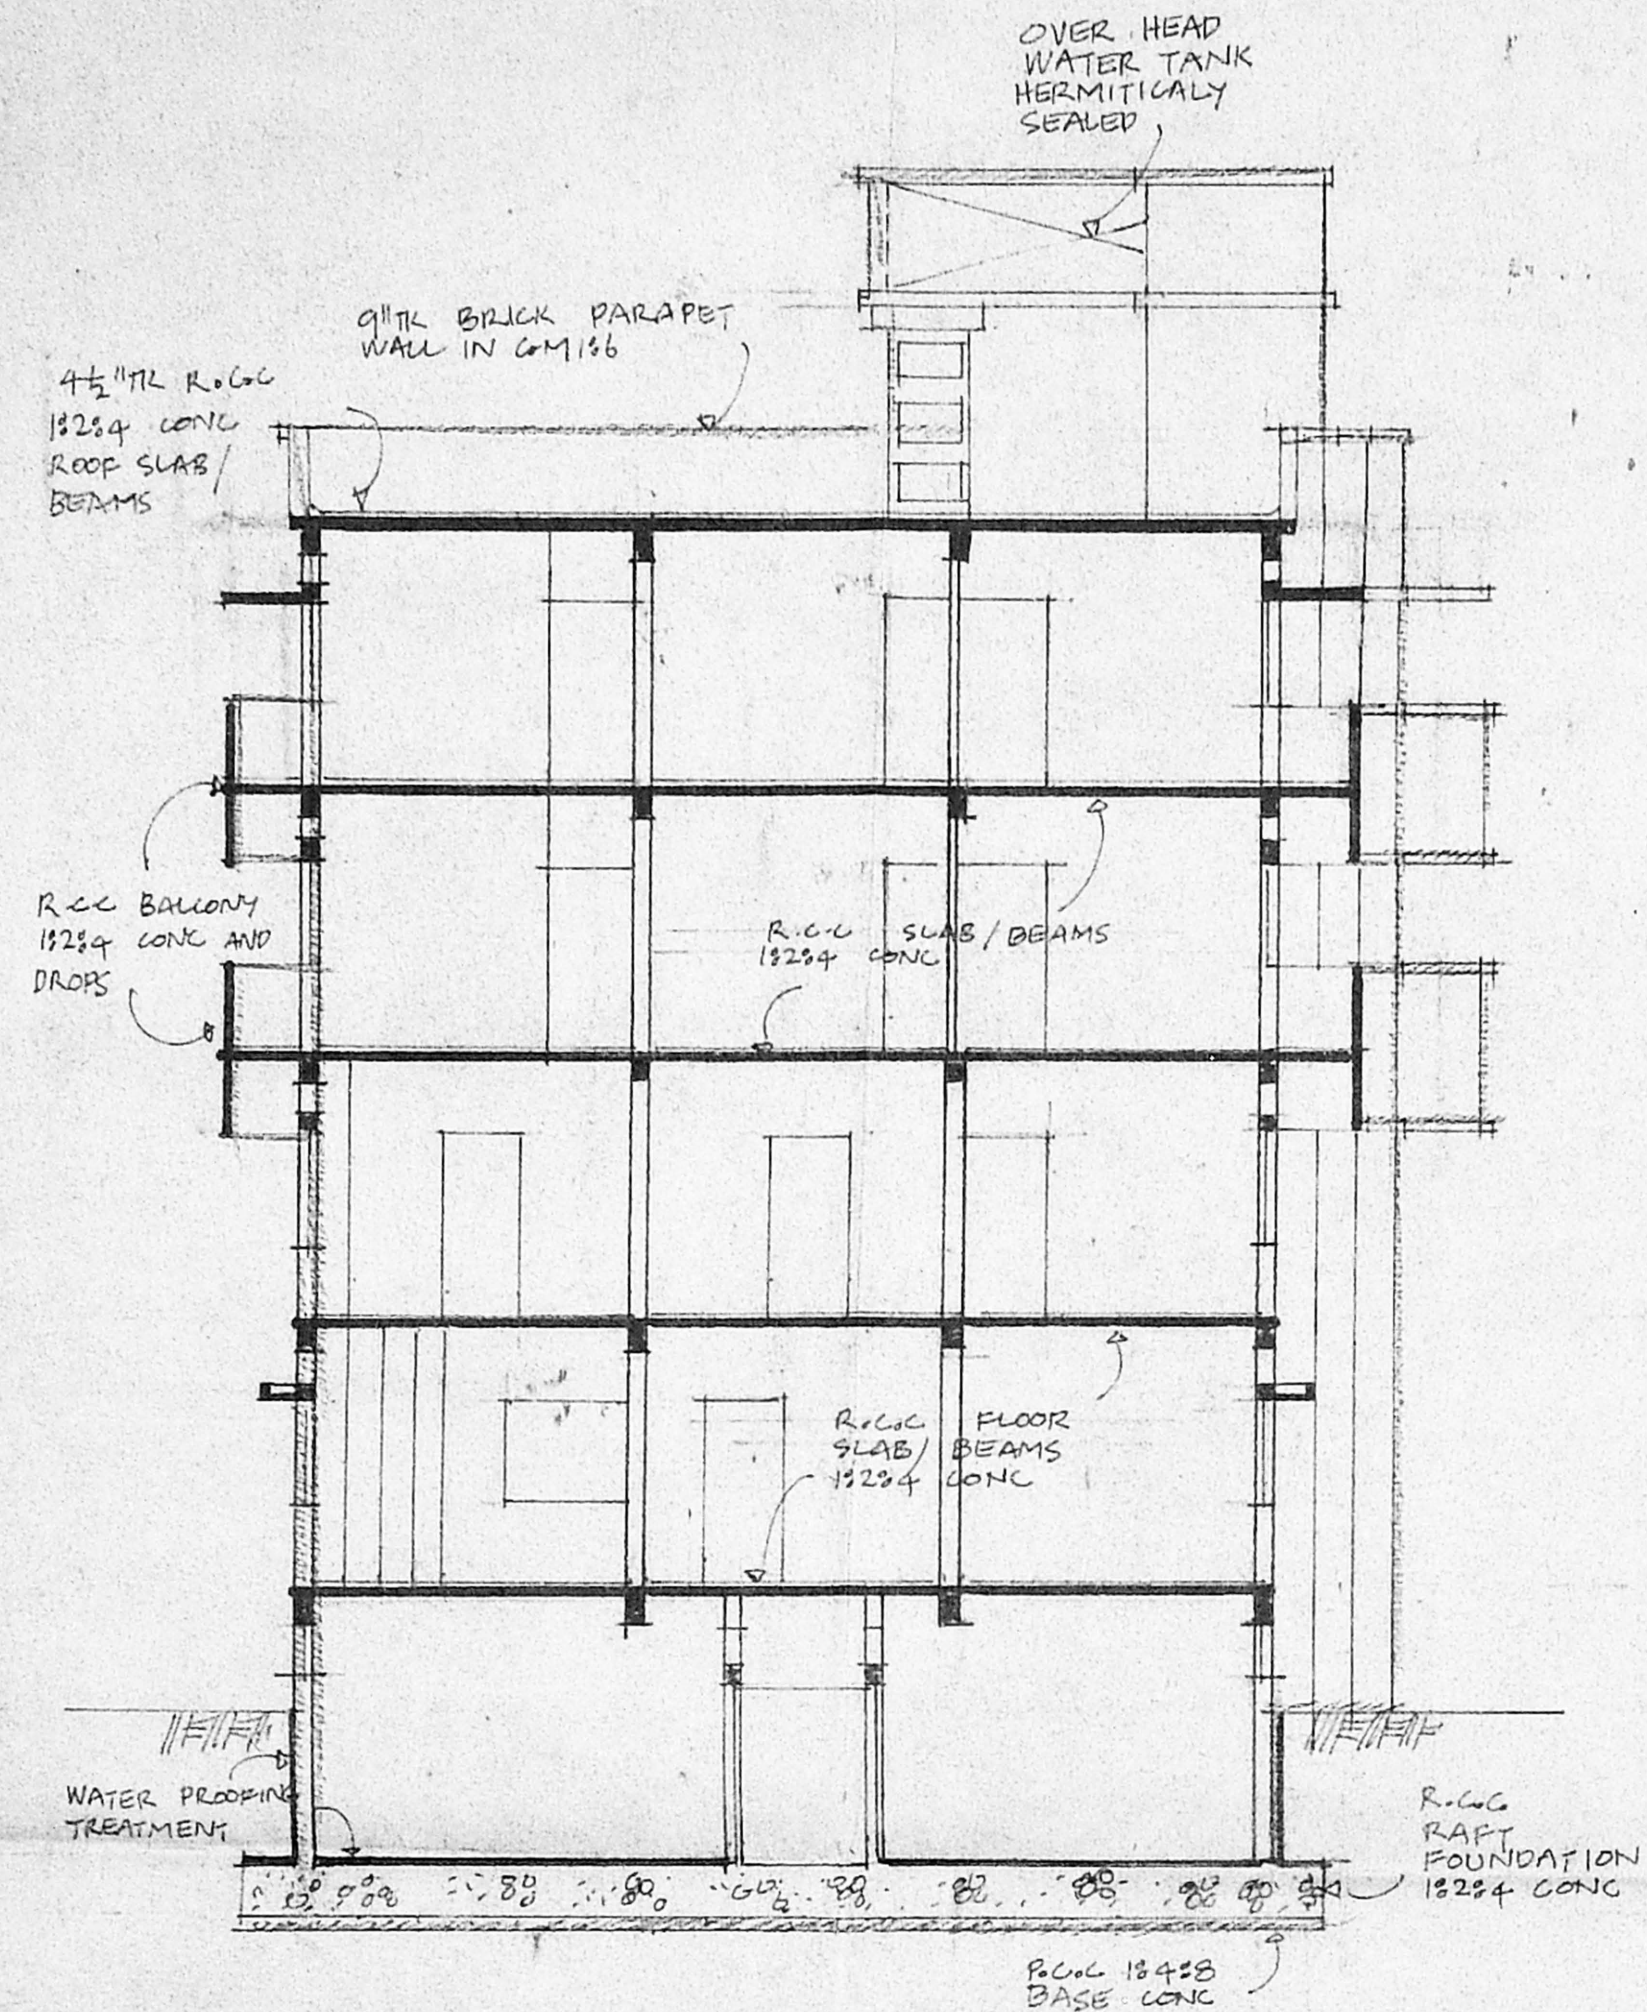


FRONT ELEVATION.

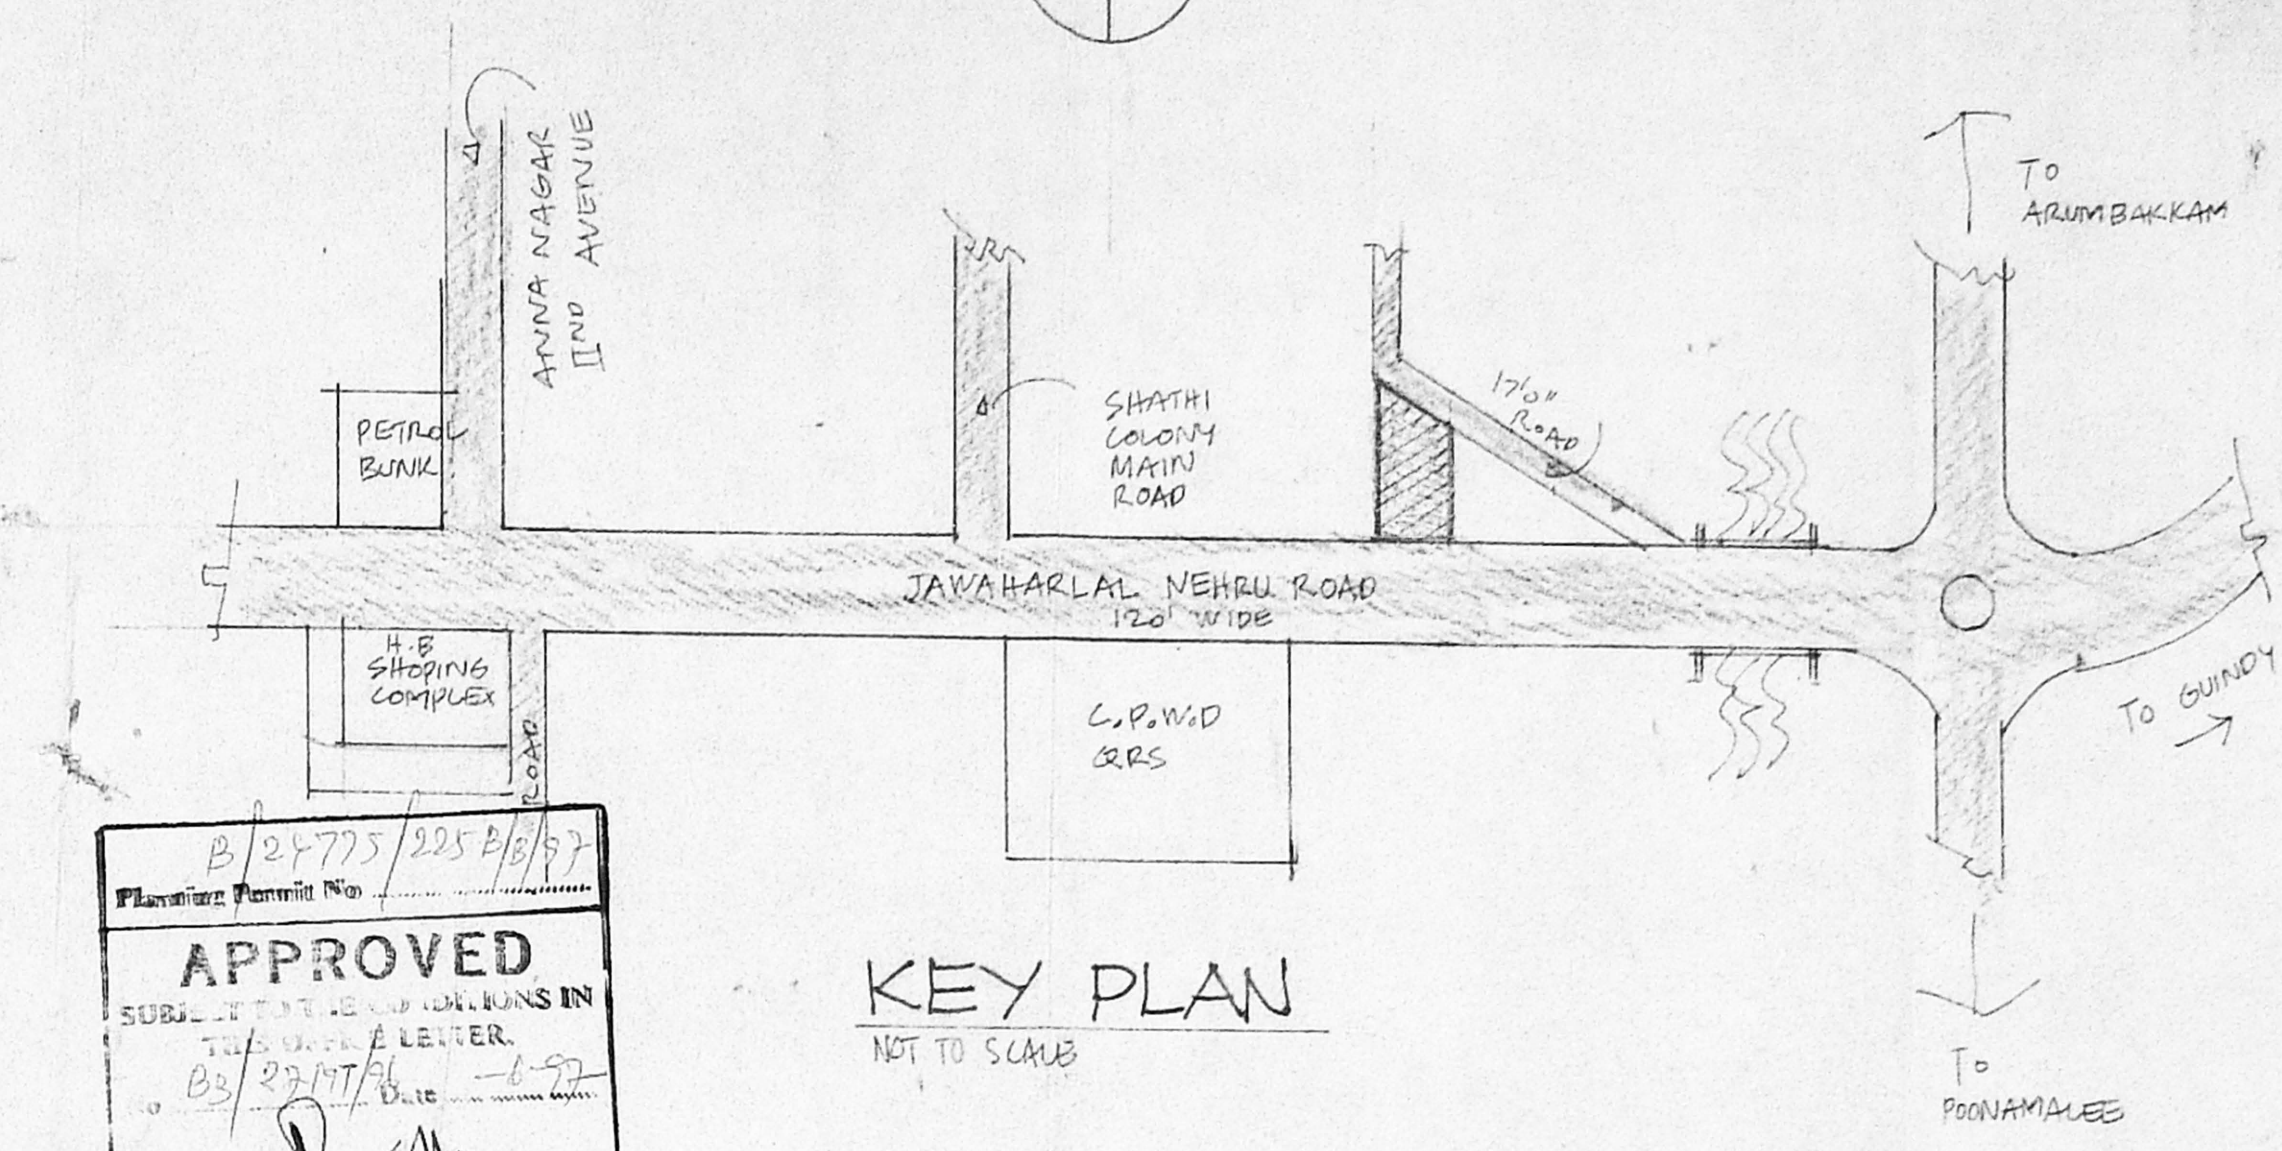


SECTION. AA

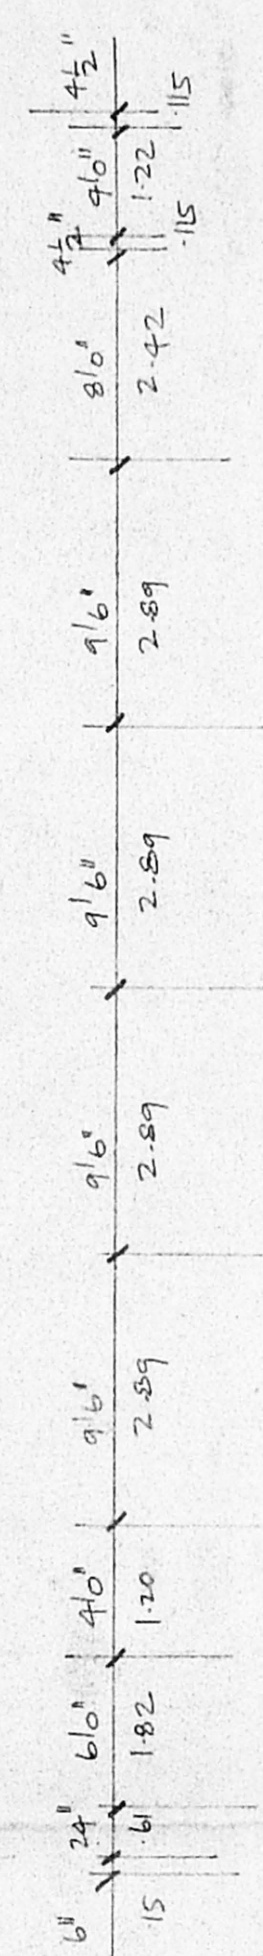

KEY PLAN
NOT TO SCALE

B/24775/225 B/6/97
APPROVED
 SUBJECT TO BE CONDITIONS IN THIS WORK & LETTER.
 B/27197/31 Dt. 6-97
 FOR MEMBER SECRETARY
 CHENNAI METROPOLITAN
 DEVELOPMENT AUTHORITY
 CHENNAI-600 008.

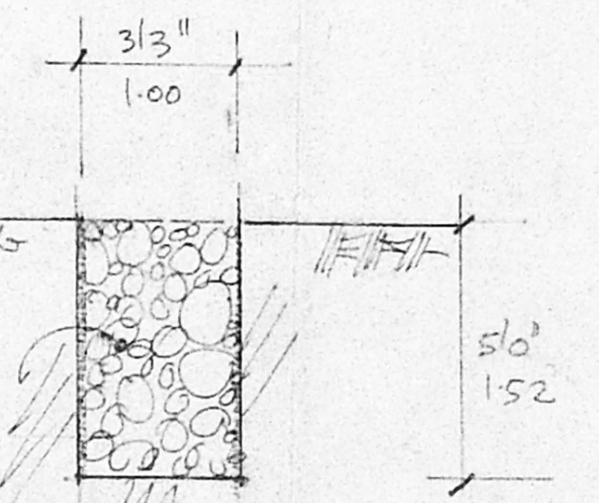

DETAILS OF PEBBLE BED

COLOUR INDEX.

P.P. 6.3-92

PROPOSED:
 ROAD:
 BOUNDARIES:

Revised Plan
 Dt. 6.3.97

CMDA B/PP NO. 1
 C. No B3/27197/31

Asst.
 Scrutiny
 P. A. *[Signature]*

PROPOSED BUILDING AT
 S NO. 23 ~~23~~ JAWAHARLAL
 NEHRU ROAD IN DOOR NO 5
 THIRUMANGALAM
 KOYAMBEDU VILLAGE
 ANNA NAGAR MADRAS

[Signature]

SCALE: 1:100

OWNER: *[Signature]* DRG NO. 2/2

S. DURAIRAM
 B.E., A.M.I.E.E., F.I.V., F.I.A. Arch.
 Chartered Engineer, Valuer, Indian Architect
 Registered Architect, Town & Country Engineer &
 Licensed Surveyor, Government of Madras.
 14, 'Sri Vinayak' Kilipakkam, Ch. Jn. Colaba Bktn.,
 Madras-600 010, Ph. No: 612303, O.F: 8267300.

LICENSED SURVEYOR:

36