



FRONT ELEVATION


SECTION - A B

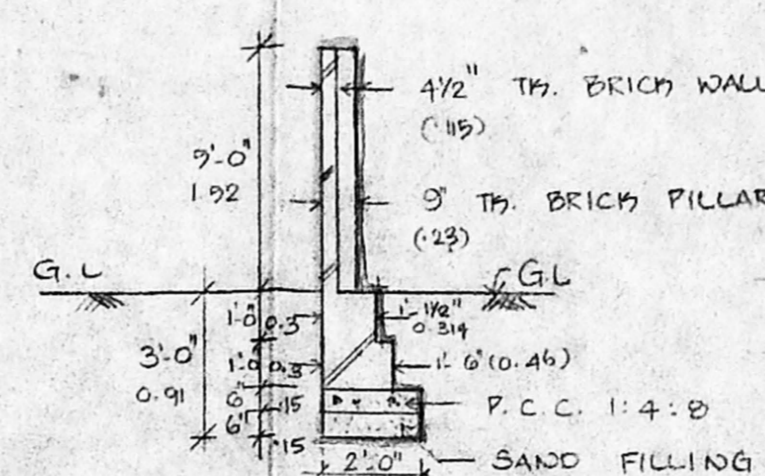


SECTION ON COMPOUND WALL
SCALE 1" = 4'-0" (1:50)

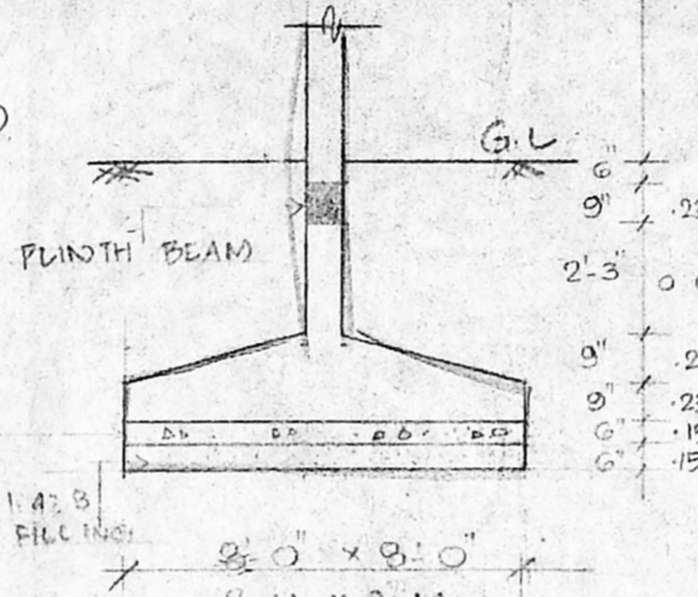


DETAIL OF COLUMN FOUNDATION
SCALE 1" = 4'-0" (1:50)

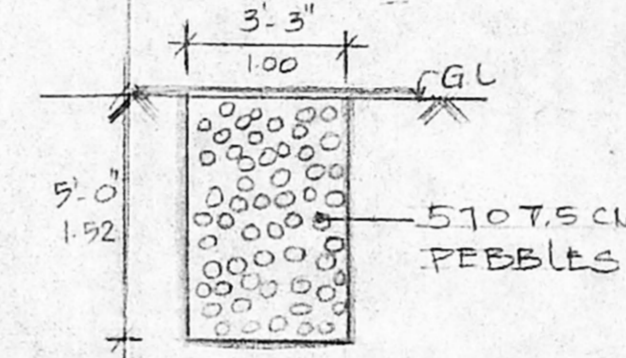


SECTION ON PEBBLE BED
SCALE 1" = 4'-0" (1:50)

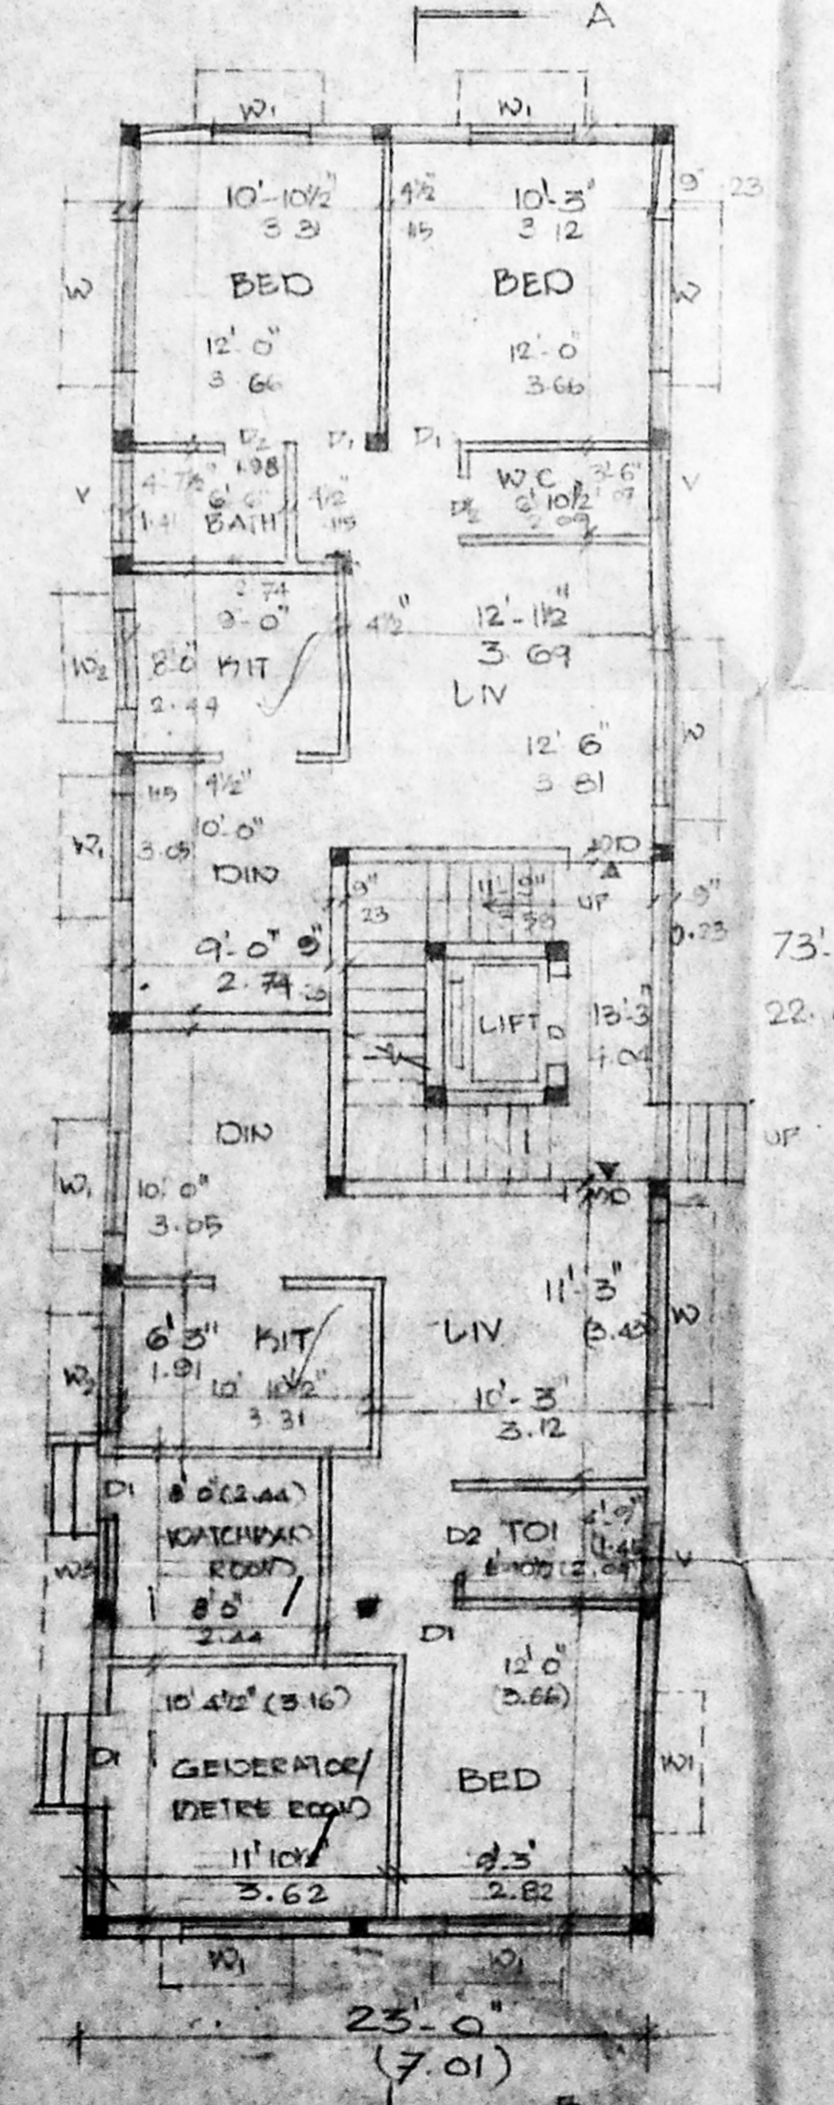


GROUND FLOOR PLAN

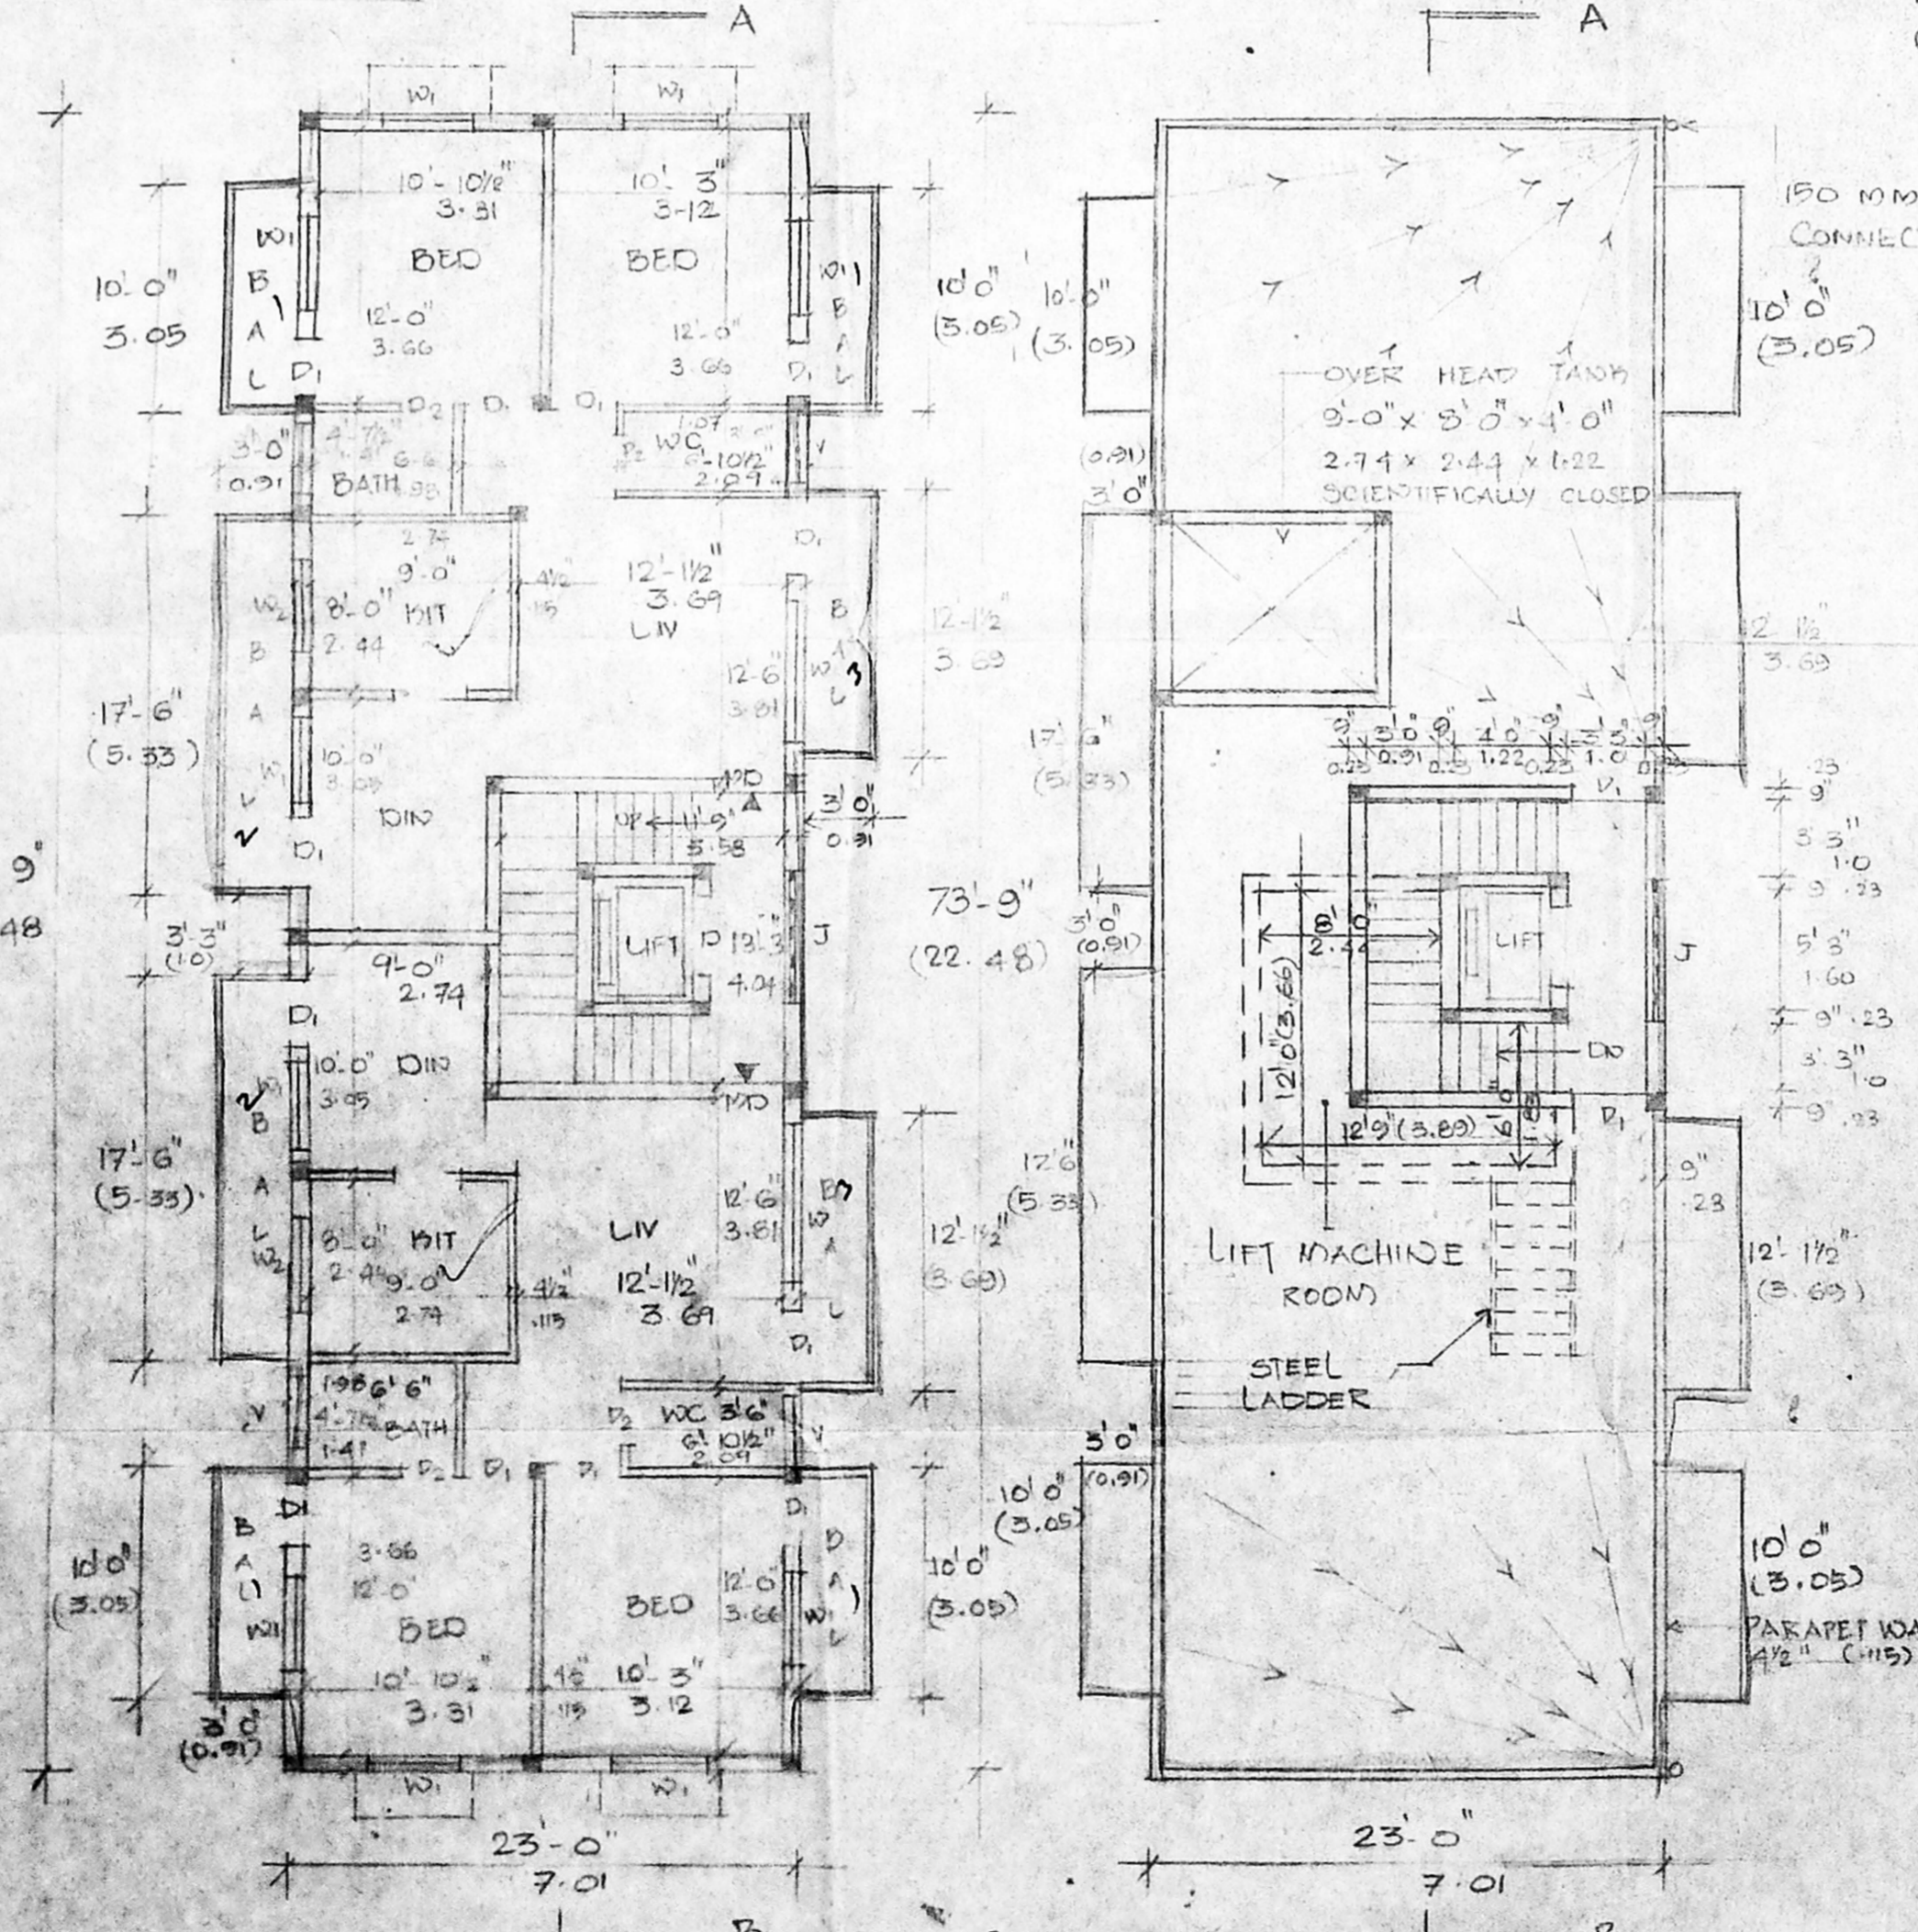

FIRST, SECOND & THIRD FLOOR PLAN

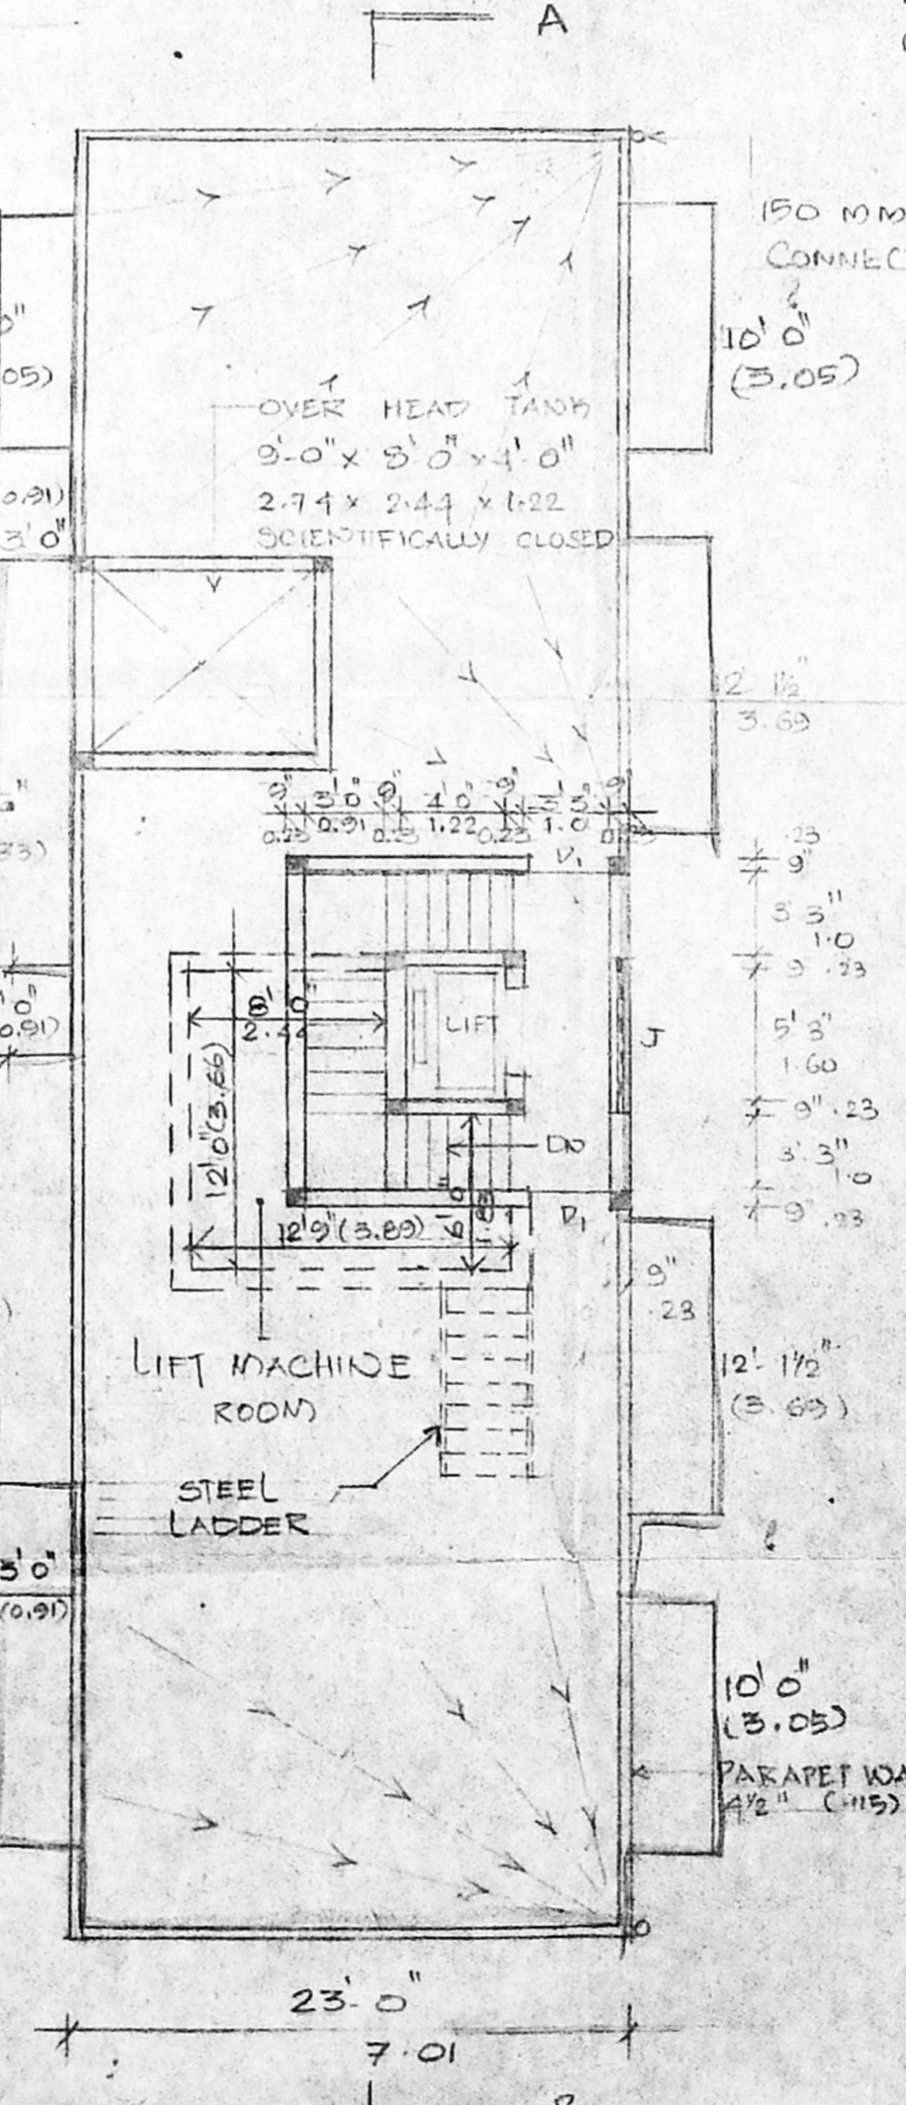

TERRACE FLOOR PLAN

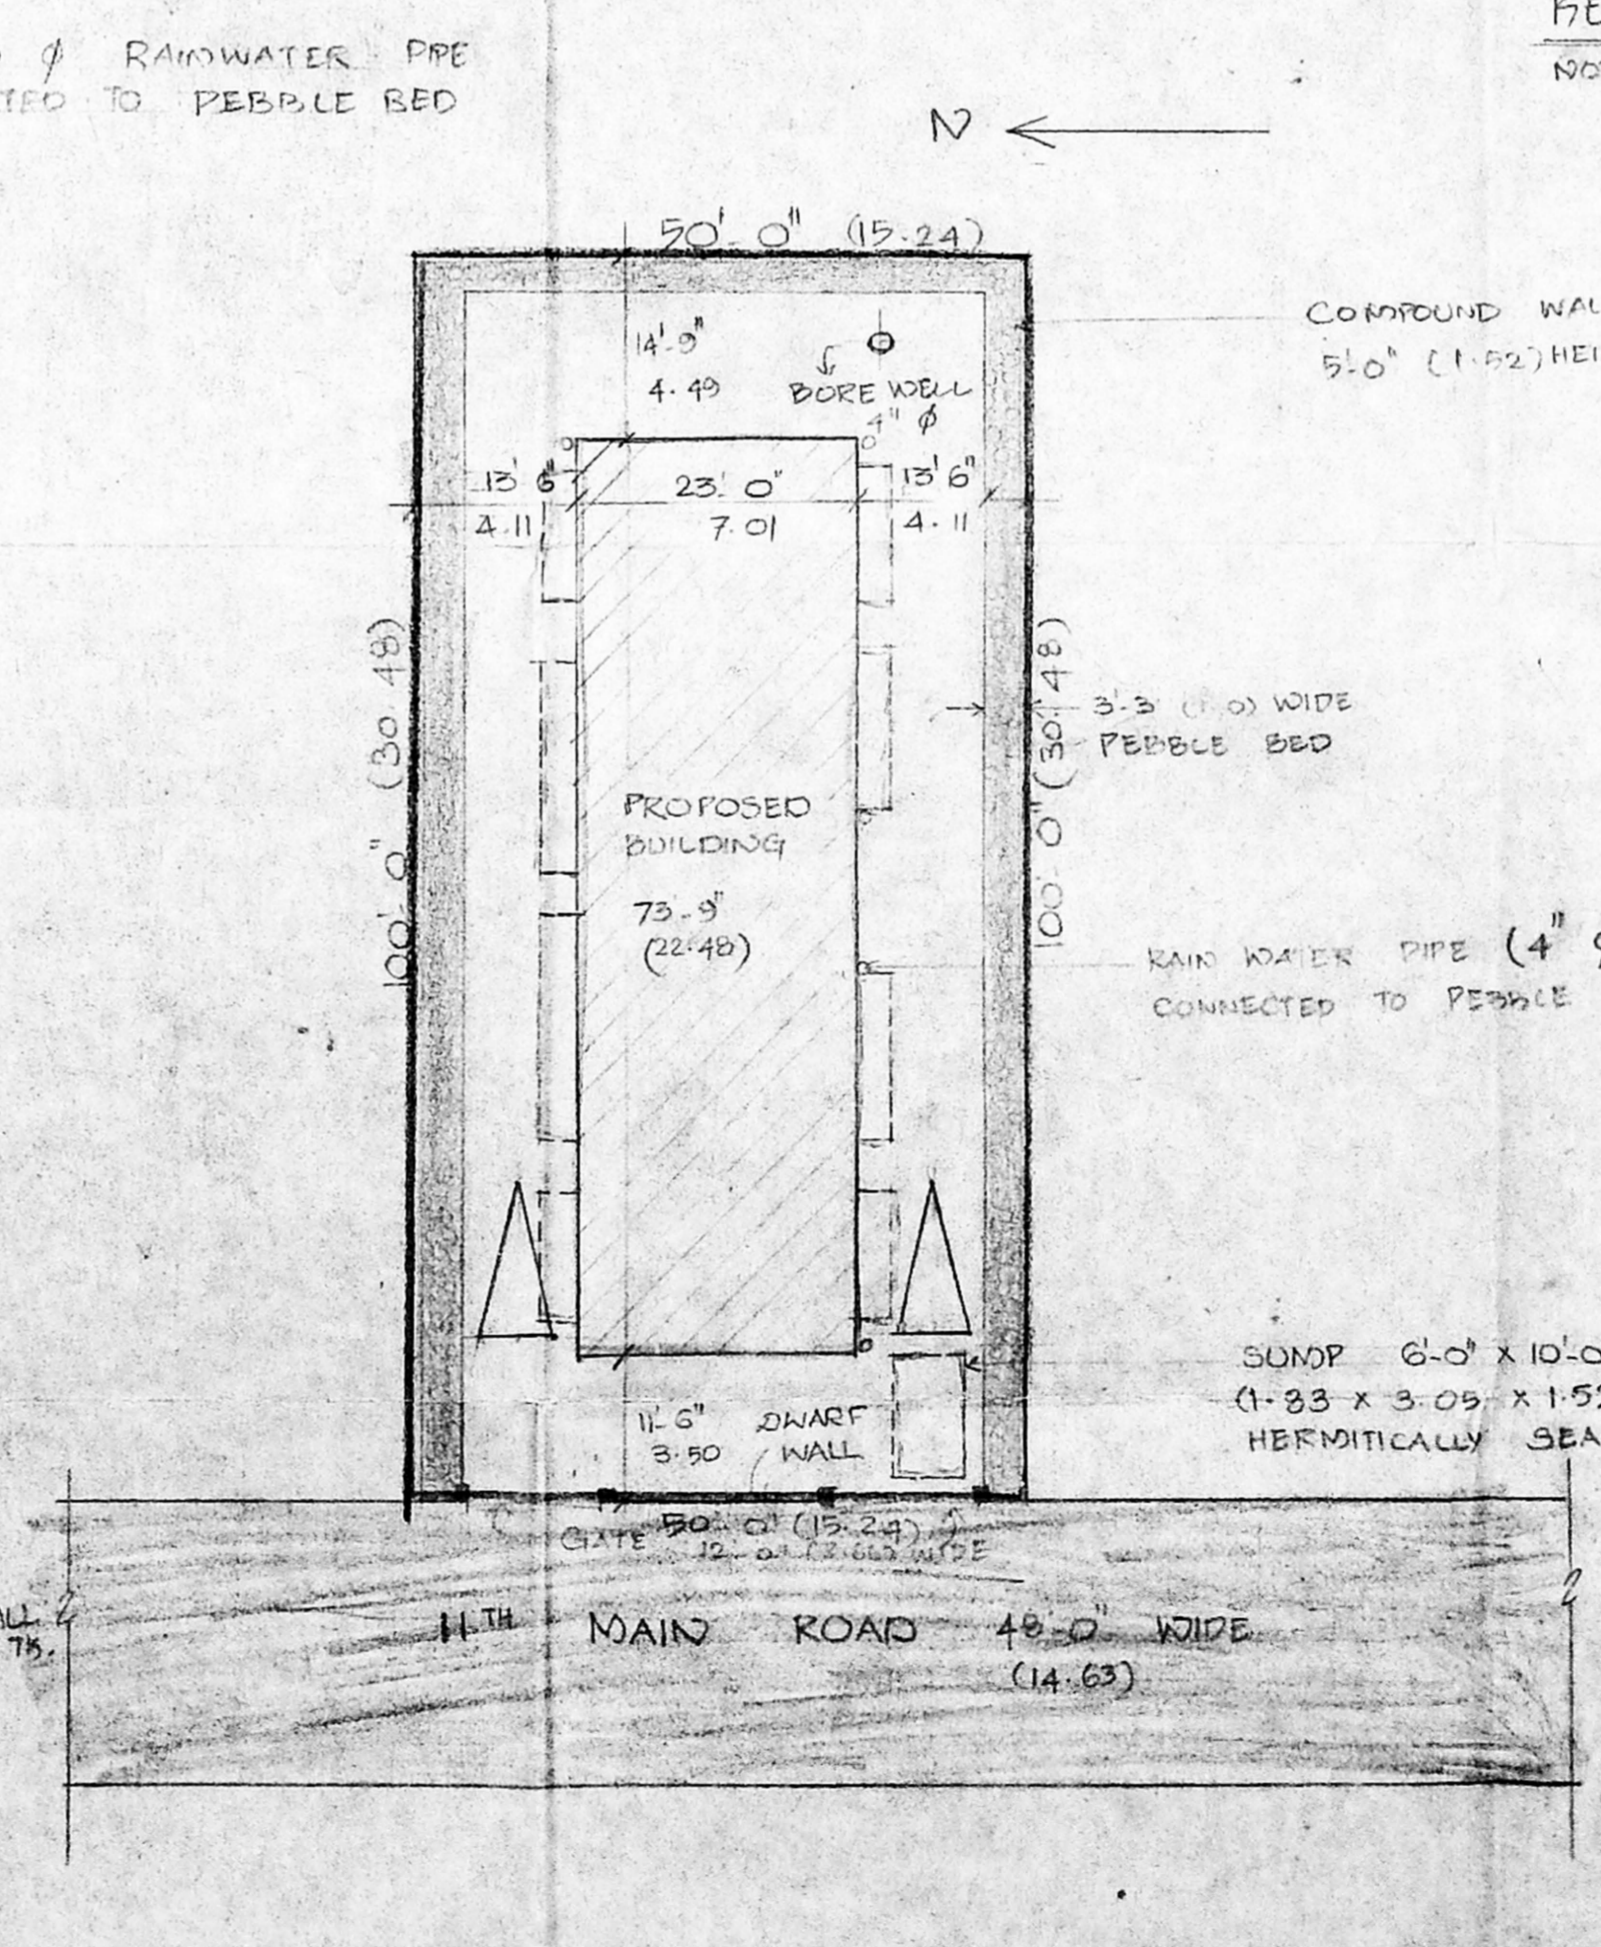

SITE PLAN
SCALE 1" = 16'-0" (1:200)

COLOUR

PROPOSED	RED
ROAD	GREEN
BOUNDARY	BLACK

SCHEDULE OF JOINERY

M/D	MAIN DOOR	3'-3" x 7'-0"	1.00 x 2.15
D1	DOOR	3'-0" x 7'-6"	0.25 x 2.25
D2	DOOR	3'-0" x 7'-6"	0.25 x 2.25
W1	WINDOW	3'-0" x 4'-0"	1.22 x 1.22
W2	WINDOW	3'-0" x 4'-0"	1.22 x 1.22
W3	WINDOW	3'-0" x 4'-0"	1.22 x 1.22
V	VENTILATOR	3'-0" x 2'-0"	0.91 x 0.91
J	JALY	6'-0" x 8'-0"	1.83 x 2.44

SPECIFICATIONS

RAFT & COLUMN FOUNDATION
P.C.C. 1:4:8 MIX. R.C.C. 1:2:4 MIX
PLASTERING IN C.M. 1:3 MIX
CEILING PLASTERING IN C.M. 1:3 MIX
MOSAIC FLOORING IN C.M. 1:3 MIX
TWO COATS OF PAINTING ON ONE COAT OF PRIMER FOR WOOD WORK
TWO COATS OF COLOUR WASH ON ONE COAT OF WHITE WASH
WEATHERING COURSE WITH BRICK JELLY WITH FLAT TILES

AREA STATEMENT

	SQ. FT.	SQ. M.
PLOT AREA	5000.00	464.51
GROUND FLOOR	1476.46	137.17
FIRST FLOOR	1994.00	185.25
SECOND FLOOR	1994.00	185.25
THIRD FLOOR	1994.00	185.25
TOTAL	7458.46	692.91
GENERATOR/METER ROOM & WATCHMAN ROOM	219.79	20.42
F.S.I. : 1.492	PLOT COVERAGE: 39.8%	

PLAN SHOWING THE PROPOSED FLATS AT DOOR NO. AE 172 [PLOT NO. 2251A] 11TH MAIN ROAD, ARIGNAR ANOJA NAGAR, MADRAS. DN 275 OLD S.NO 155 PT 162 PT NADUVAKKARAI T.S. No. 89, BLOCK NO. 9A

SCALE 1" = 3'-0" (1:90) DATE 25.1.56

OWNER / POWER AGENT

LICENSED SURVEYOR

T. D. RAO, M.I.E. (I.V.)
CHARTERED ENGINEER, DT. 27.10.67
M. 29308 / B. DT. 9.1.51
LICENSED SURVEYOR CLASS I NO. 10
CORPORATION OF MADRAS
G.P. REG. VALUER C-1/310/3
15, FL. 100 K. RAMAKRISHNA ST.
T. NAGAR, MADRAS - 17
PH. 52 5105 - 52 91 55