




FRONT ELEVATION

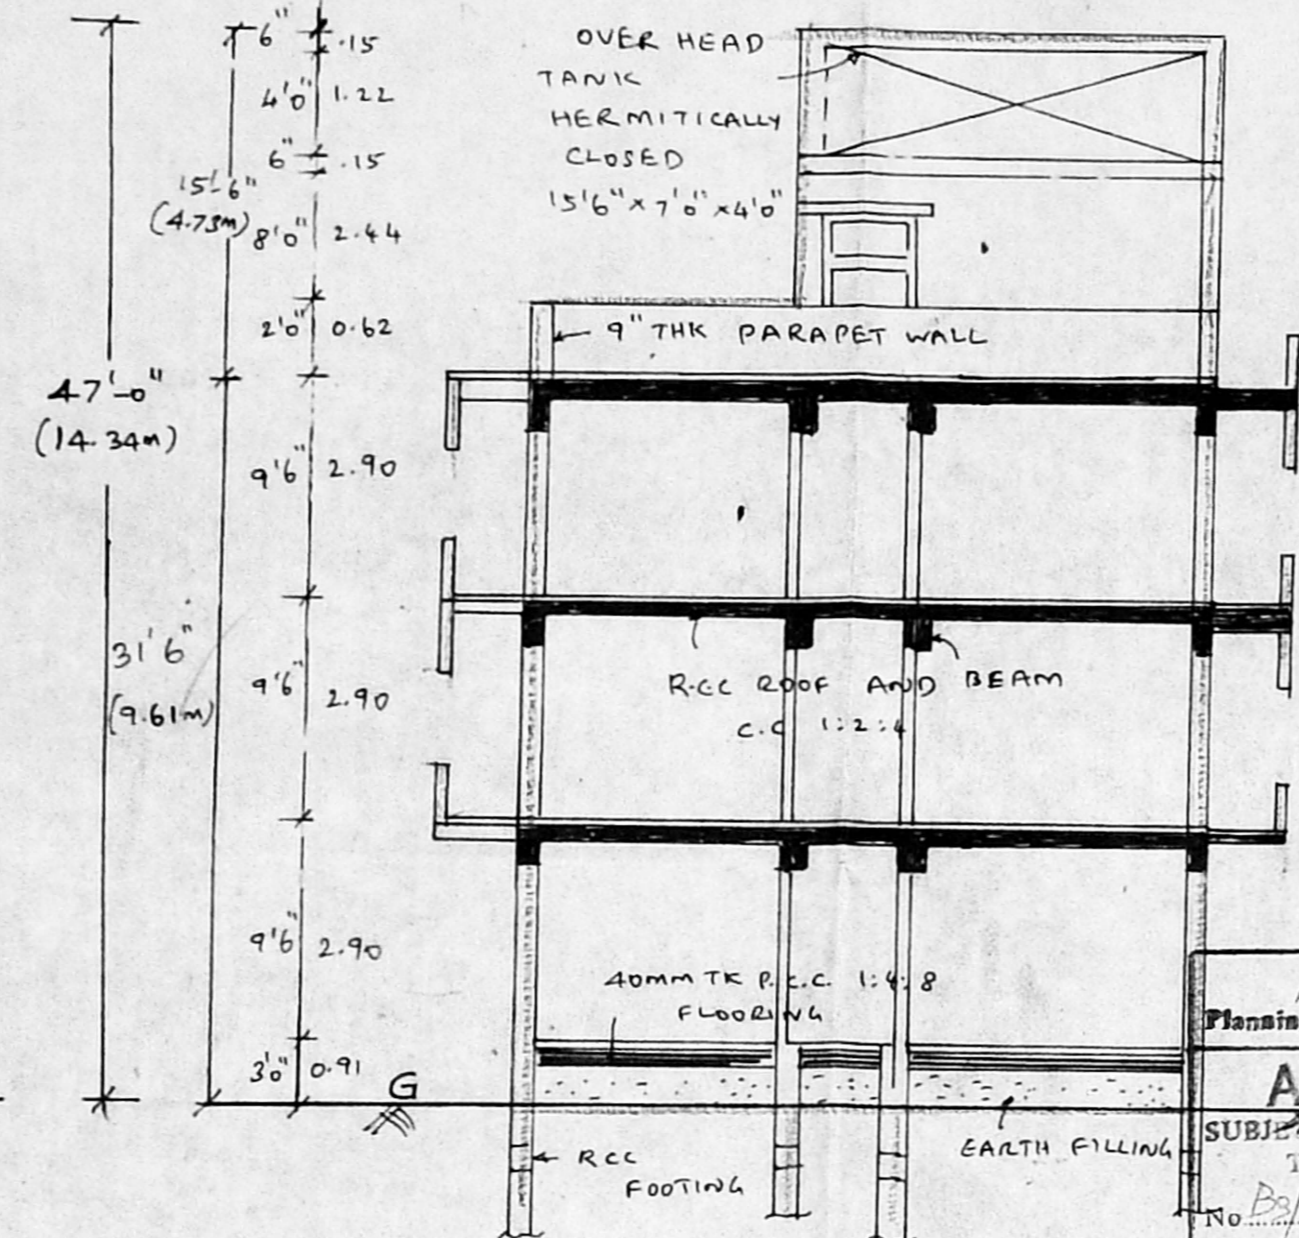

SECTION ON 'AA' etc

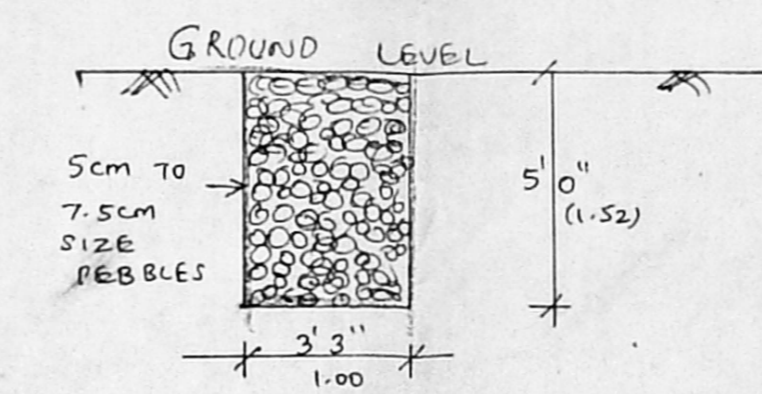


PEBBLE BED DETAILS

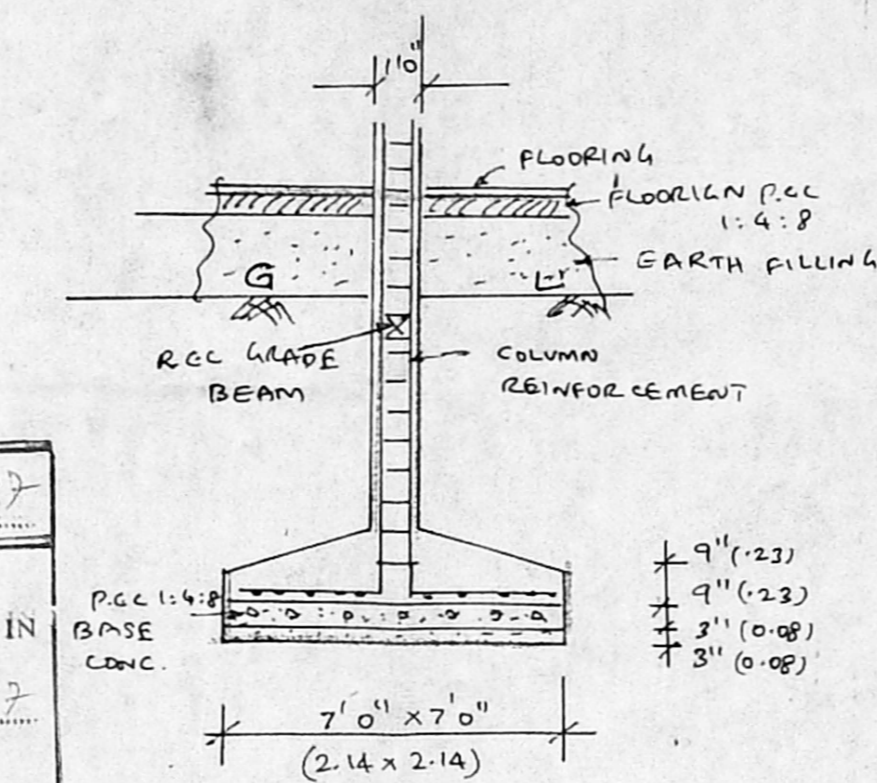


COLUMN FOOTINGS DETAIL


B/24609/59/97
 Planning Permit No
APPROVED
 SUBJECT TO THE CONDITIONS IN THIS ORDER LETTER.
 No. B/2771/56 Date 2-9-97
 FOR MEMBER SECRETARY
 CHENNAI METROPOLITAN
 DEVELOPMENT AUTHORITY
 CHENNAI-600 008.

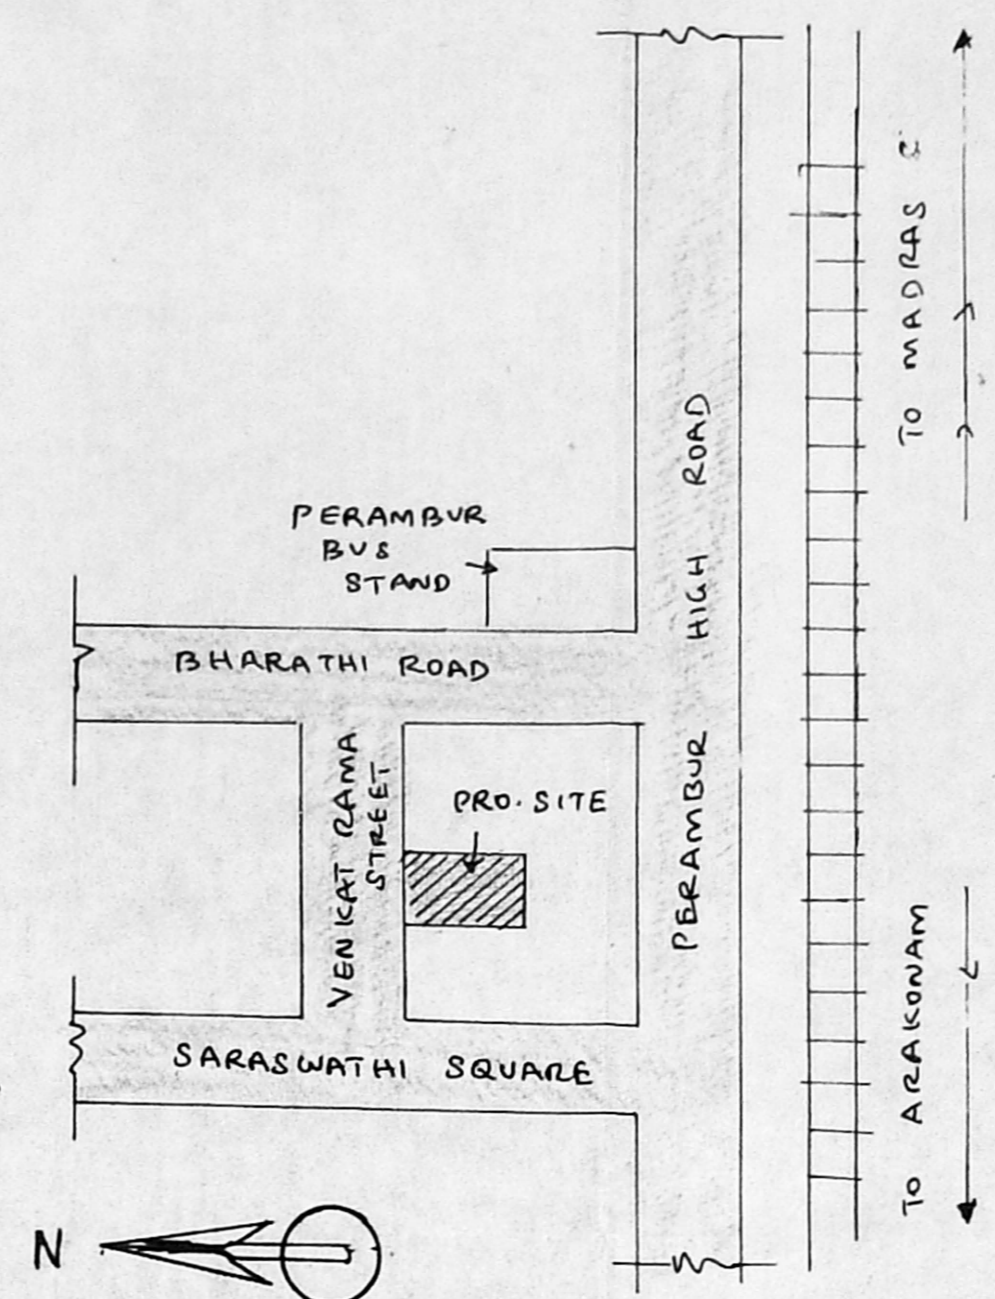


KEY PLAN (NOT TO SCALE)

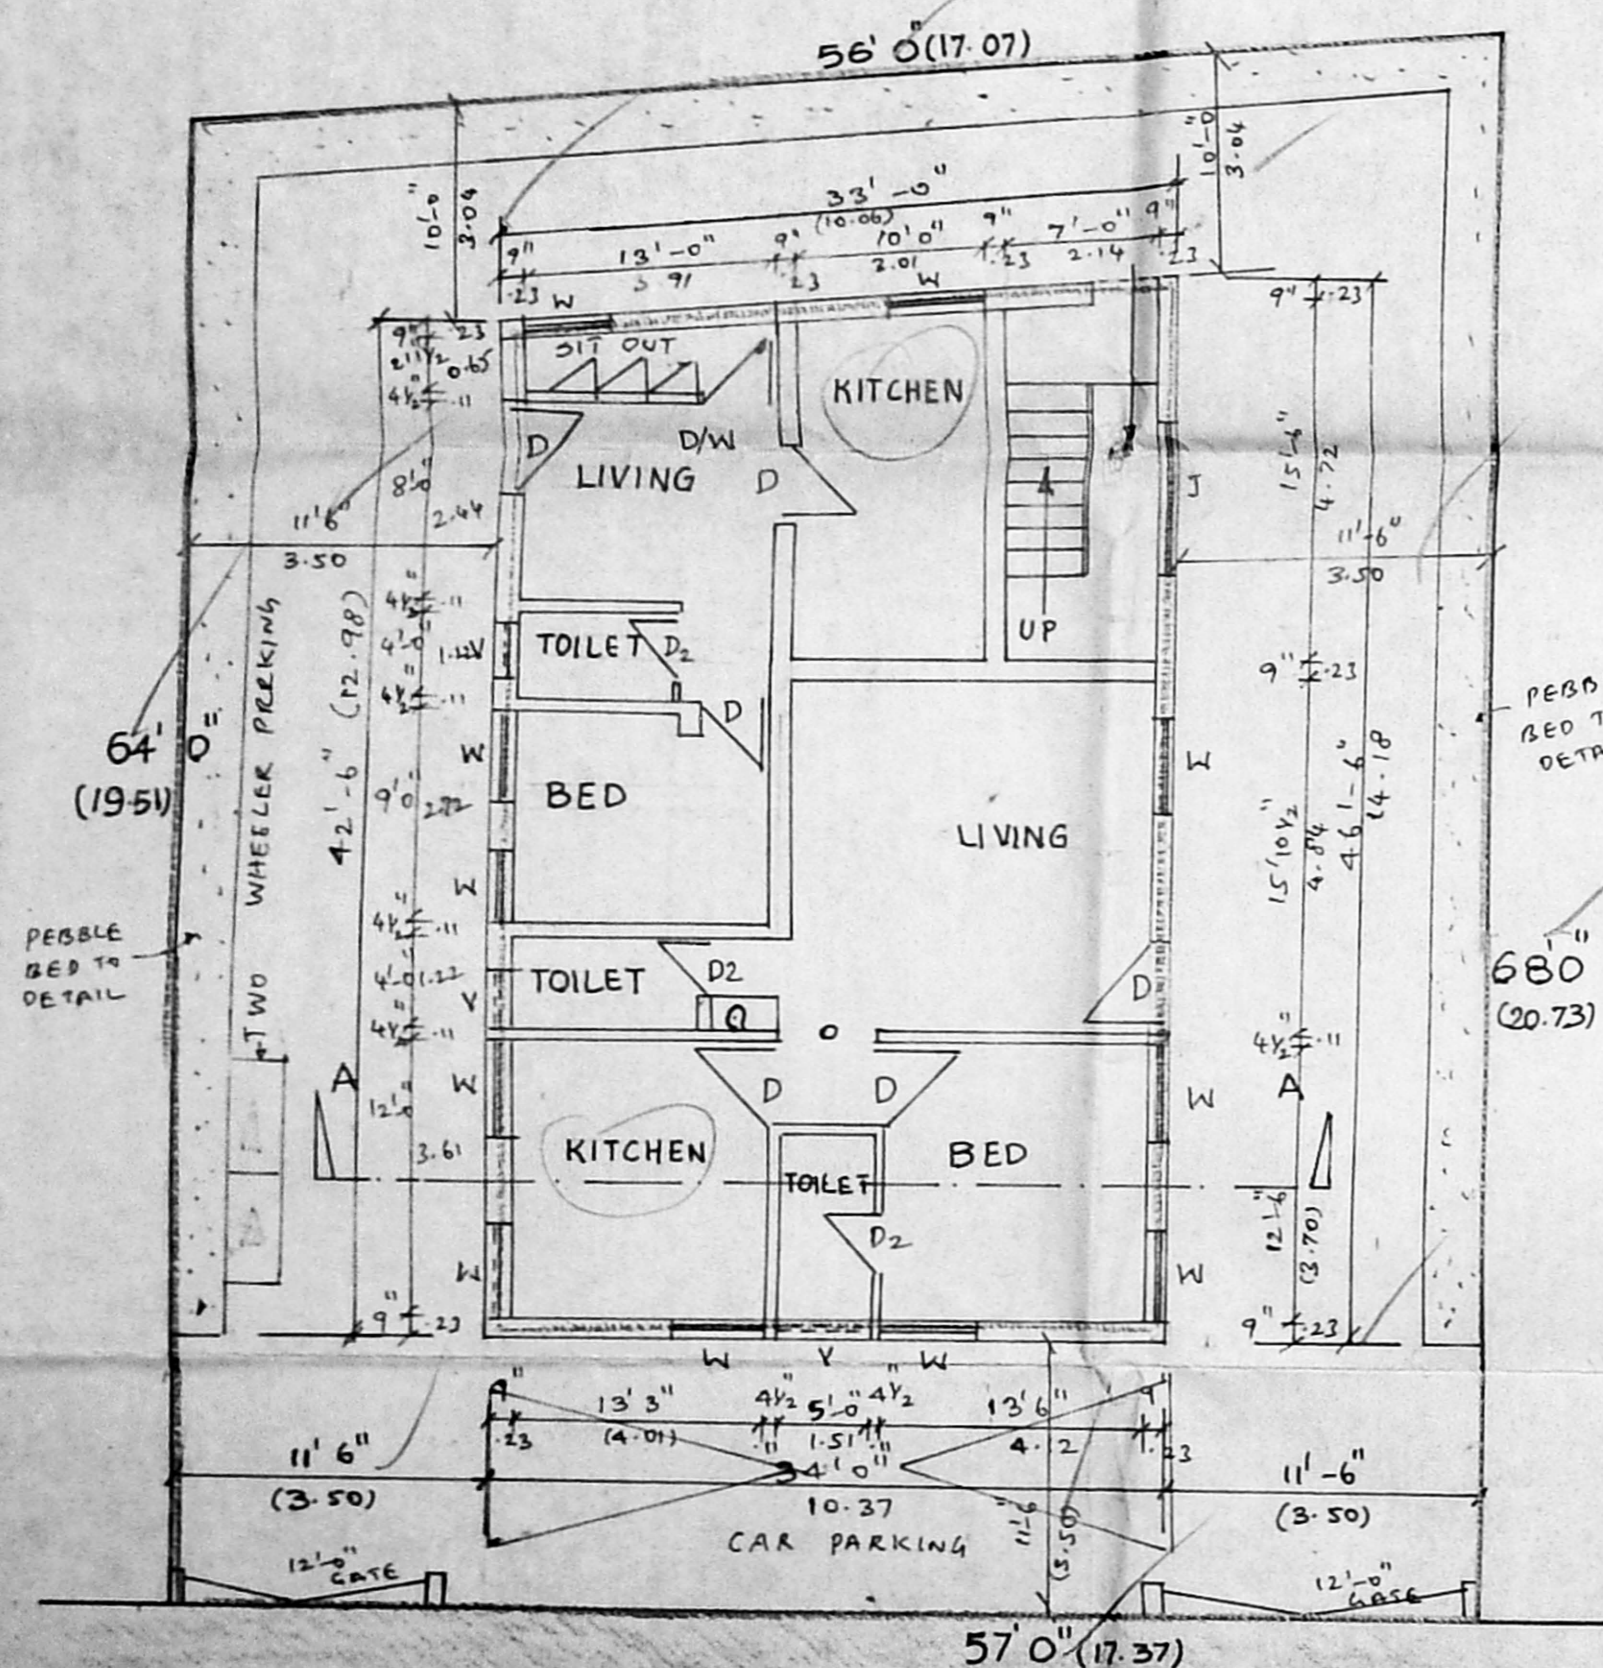

GROUND FLOOR PLAN CUM SITE PLAN

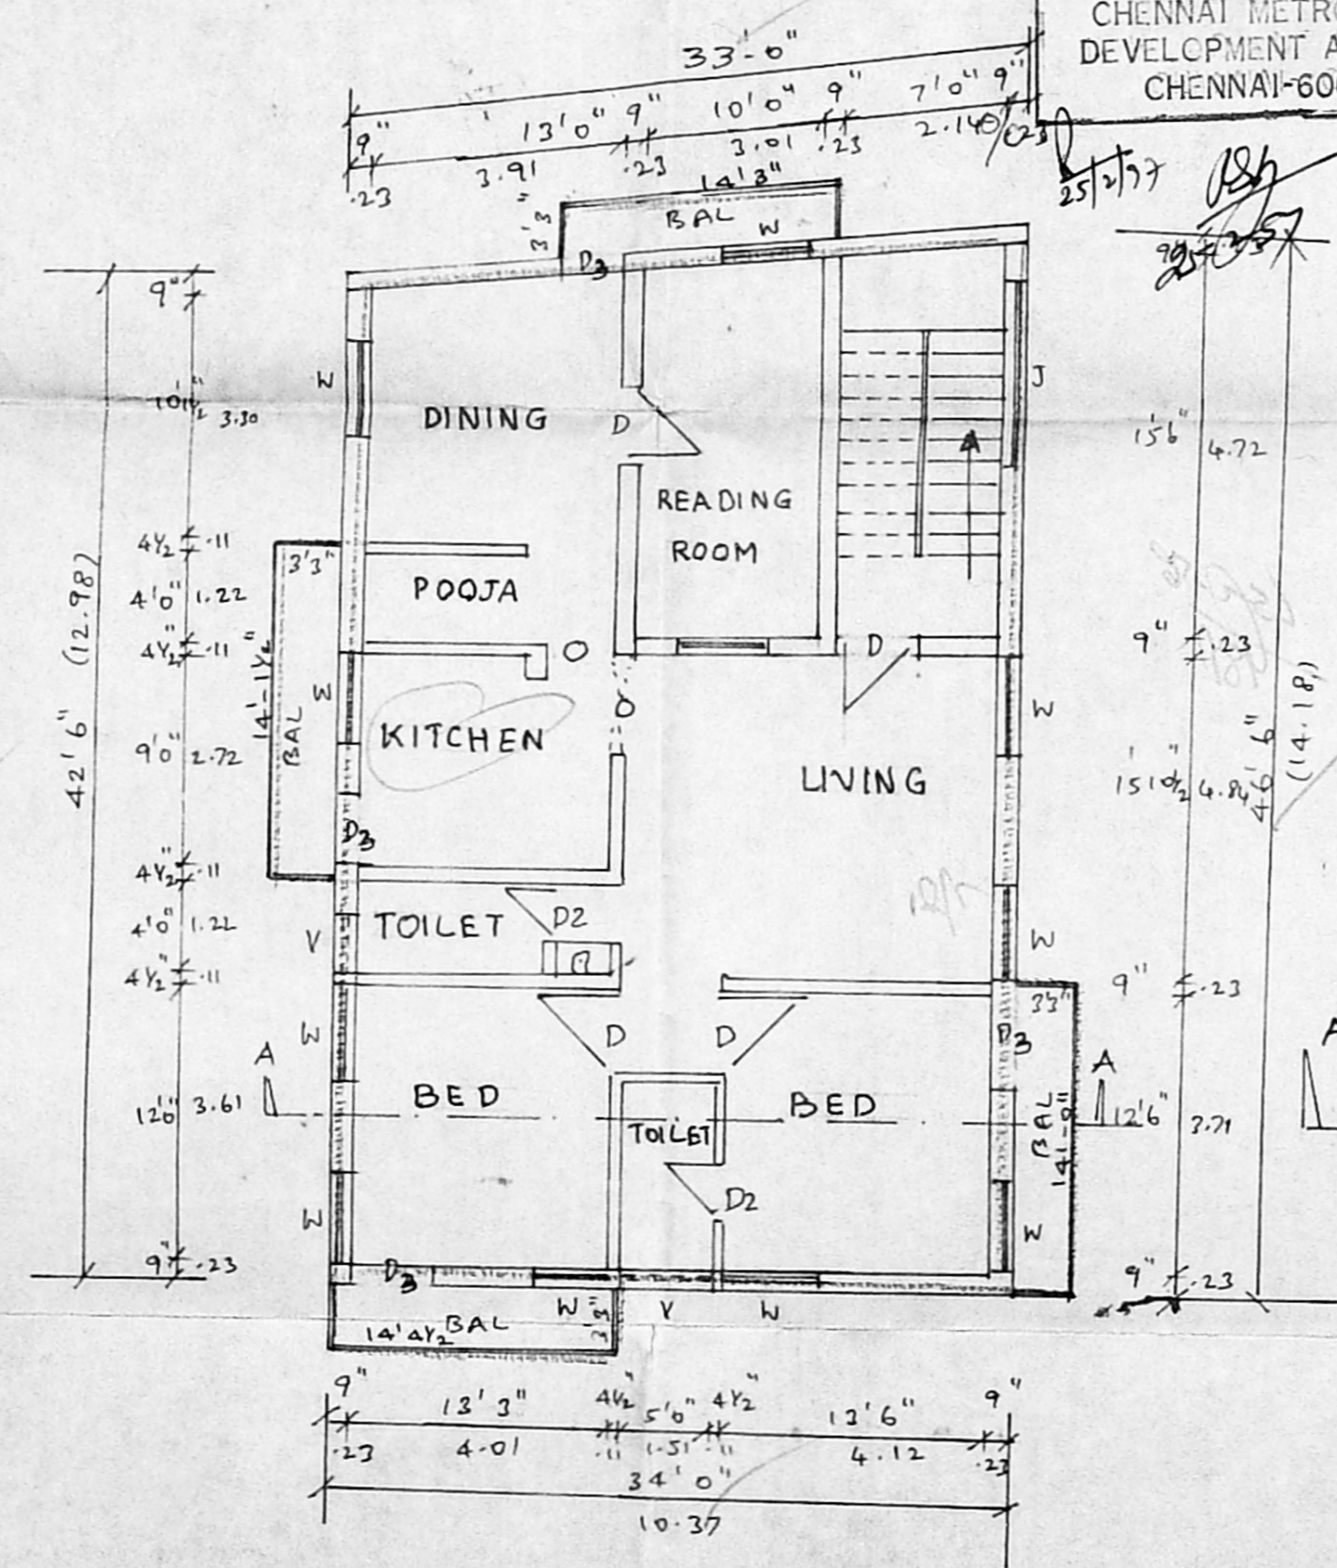

TYPICAL FLOOR PLAN
 FIRST & SECOND FLOOR PLAN

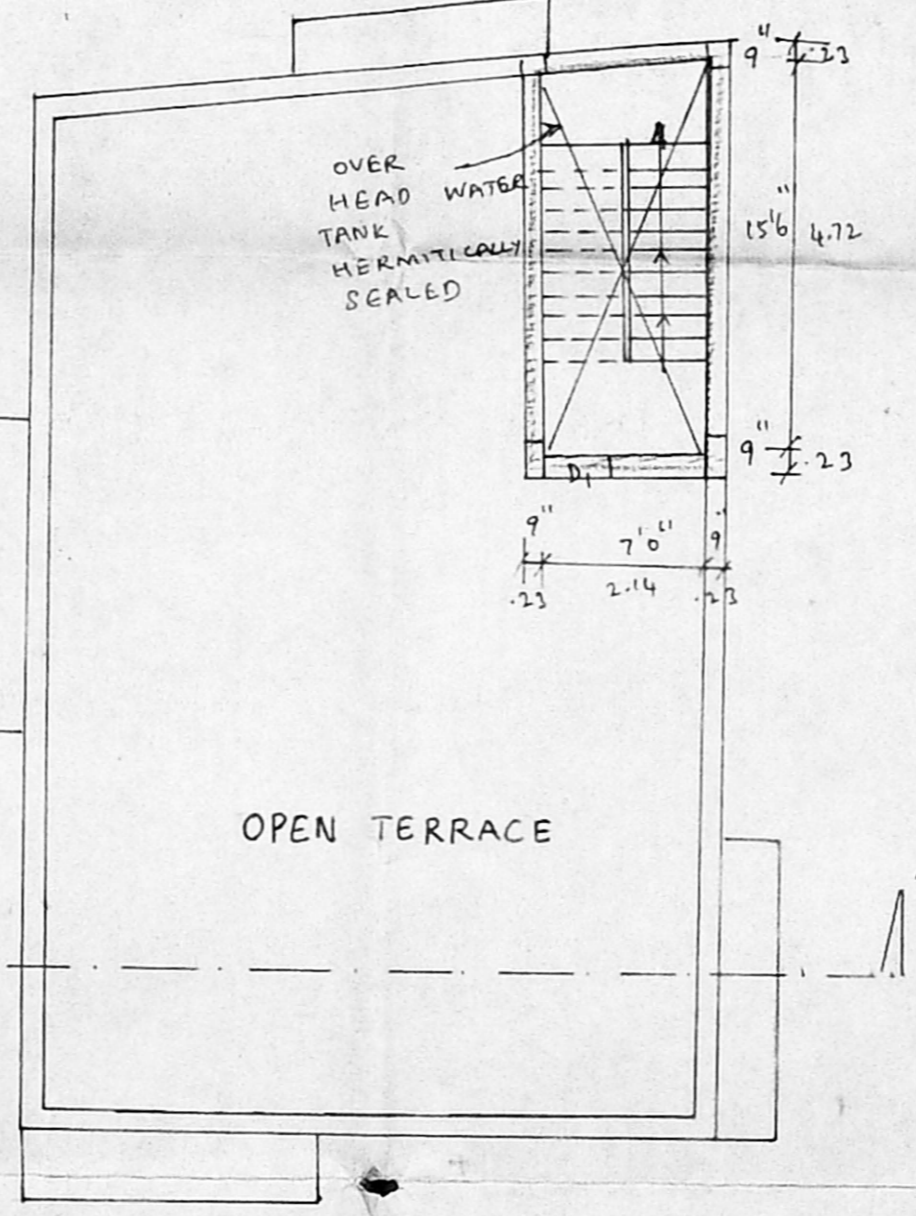

TERRACE PLAN

JOINERIES

D1 DOOR	3'3"x7'0"
D2 DOOR	3'0"x7'0"
D3 DOOR	3'6"x7'0"
FD1 FRENCH DOOR	8'0"x7'0"
W1 WINDOW	4'0"x4'0"
W2 WINDOW	8'0"x4'0"
KN KITCHEN WINDOW	4'0"x3'0"
V VENTILATOR	2'6"x2'0"

Revised Plan
 1.00 1.22 2.92
 0.76 x 2.14
 2.44 x 2.14

CMDA (B)/PP NO. 1
 C.No. 1.22 x 1.22
 Asst. 2.44 x 1.22
 Scrutiny 1.22 x 0.91
 P.A. 0.76 x 0.61

AREA STATEMENT:

TOTAL PLOT AREA	3729.00 SQFT	346.56 SQ. M.
PROPOSED GROUND FLOOR AREA	1513.00 "	140.61 "
PRO. FF AREA	1697.44 "	157.75 "
PRO. SF AREA	1697.44 "	157.75 "
TOTAL AREA	4907.88 "	456.11 "
PLOT COVERAGE	45.52%	
F.S.I	1.32	

COLOUR INDEX:

PROPOSED	
ROAD	
BOUNDARIES	

PLAN SHOWING PROPOSED CONSTRUCTION OF RESIDENTIAL BUILDING AT R.S NO 442/21, BLOCK NO: 23, DOOR NO: 9, OF PERAMBUR, CHENNAI-11

SCALE: 1:100

OWNER:-

S. ATHIYAMAN, B.E.
 Chartered Engineer,
 Class I. Licensed Surveyor No. 186
 Corporation of Madras
 M-19/S/1, Thiruvalluvar Nagar,
 Thiruvannamur, Madras-61

LICENSED SURVEYOR