
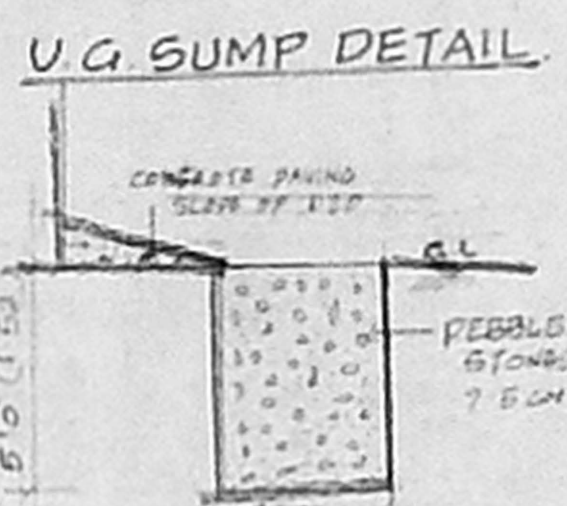
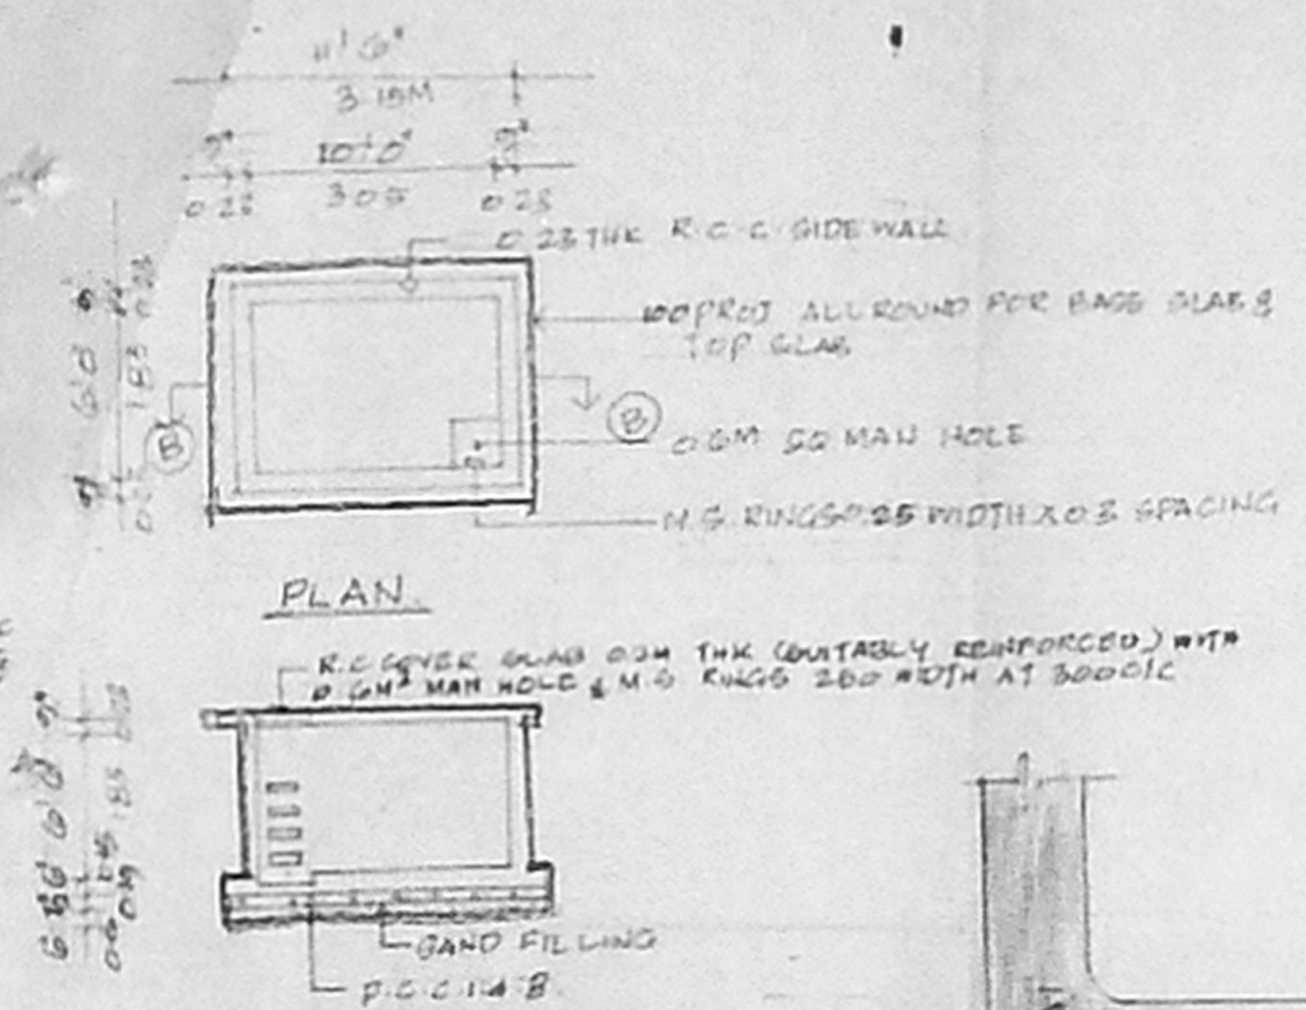
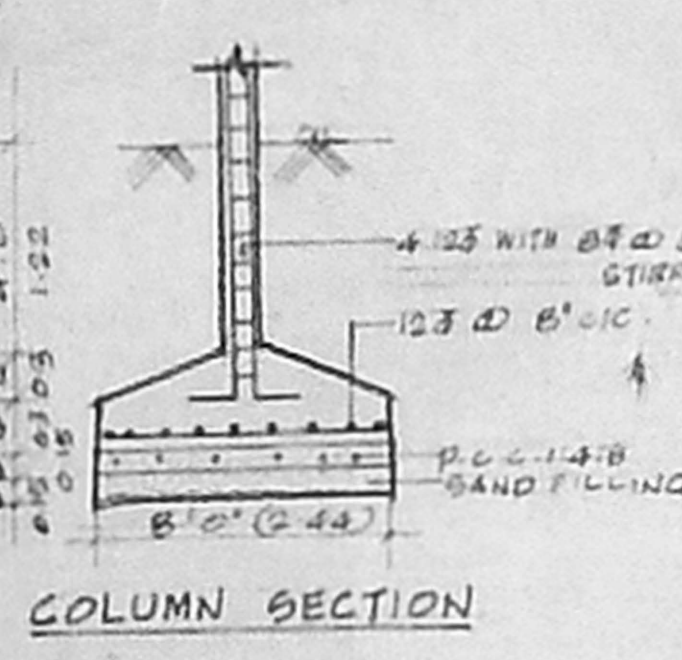


PLAN SHOWING  
 PROPOSED RESIDENTIAL  
 FLATS AT PLOT NO. 1  
 D.NO. 1 VENKATESAPURAM  
 EXTENSION COLONY,  
 AYANAVARAM CHENNAI - 23  
 S.NO. 23/2A & 20/2B, B.NO. 33  
 OF AYANAVARAM VILLAGE

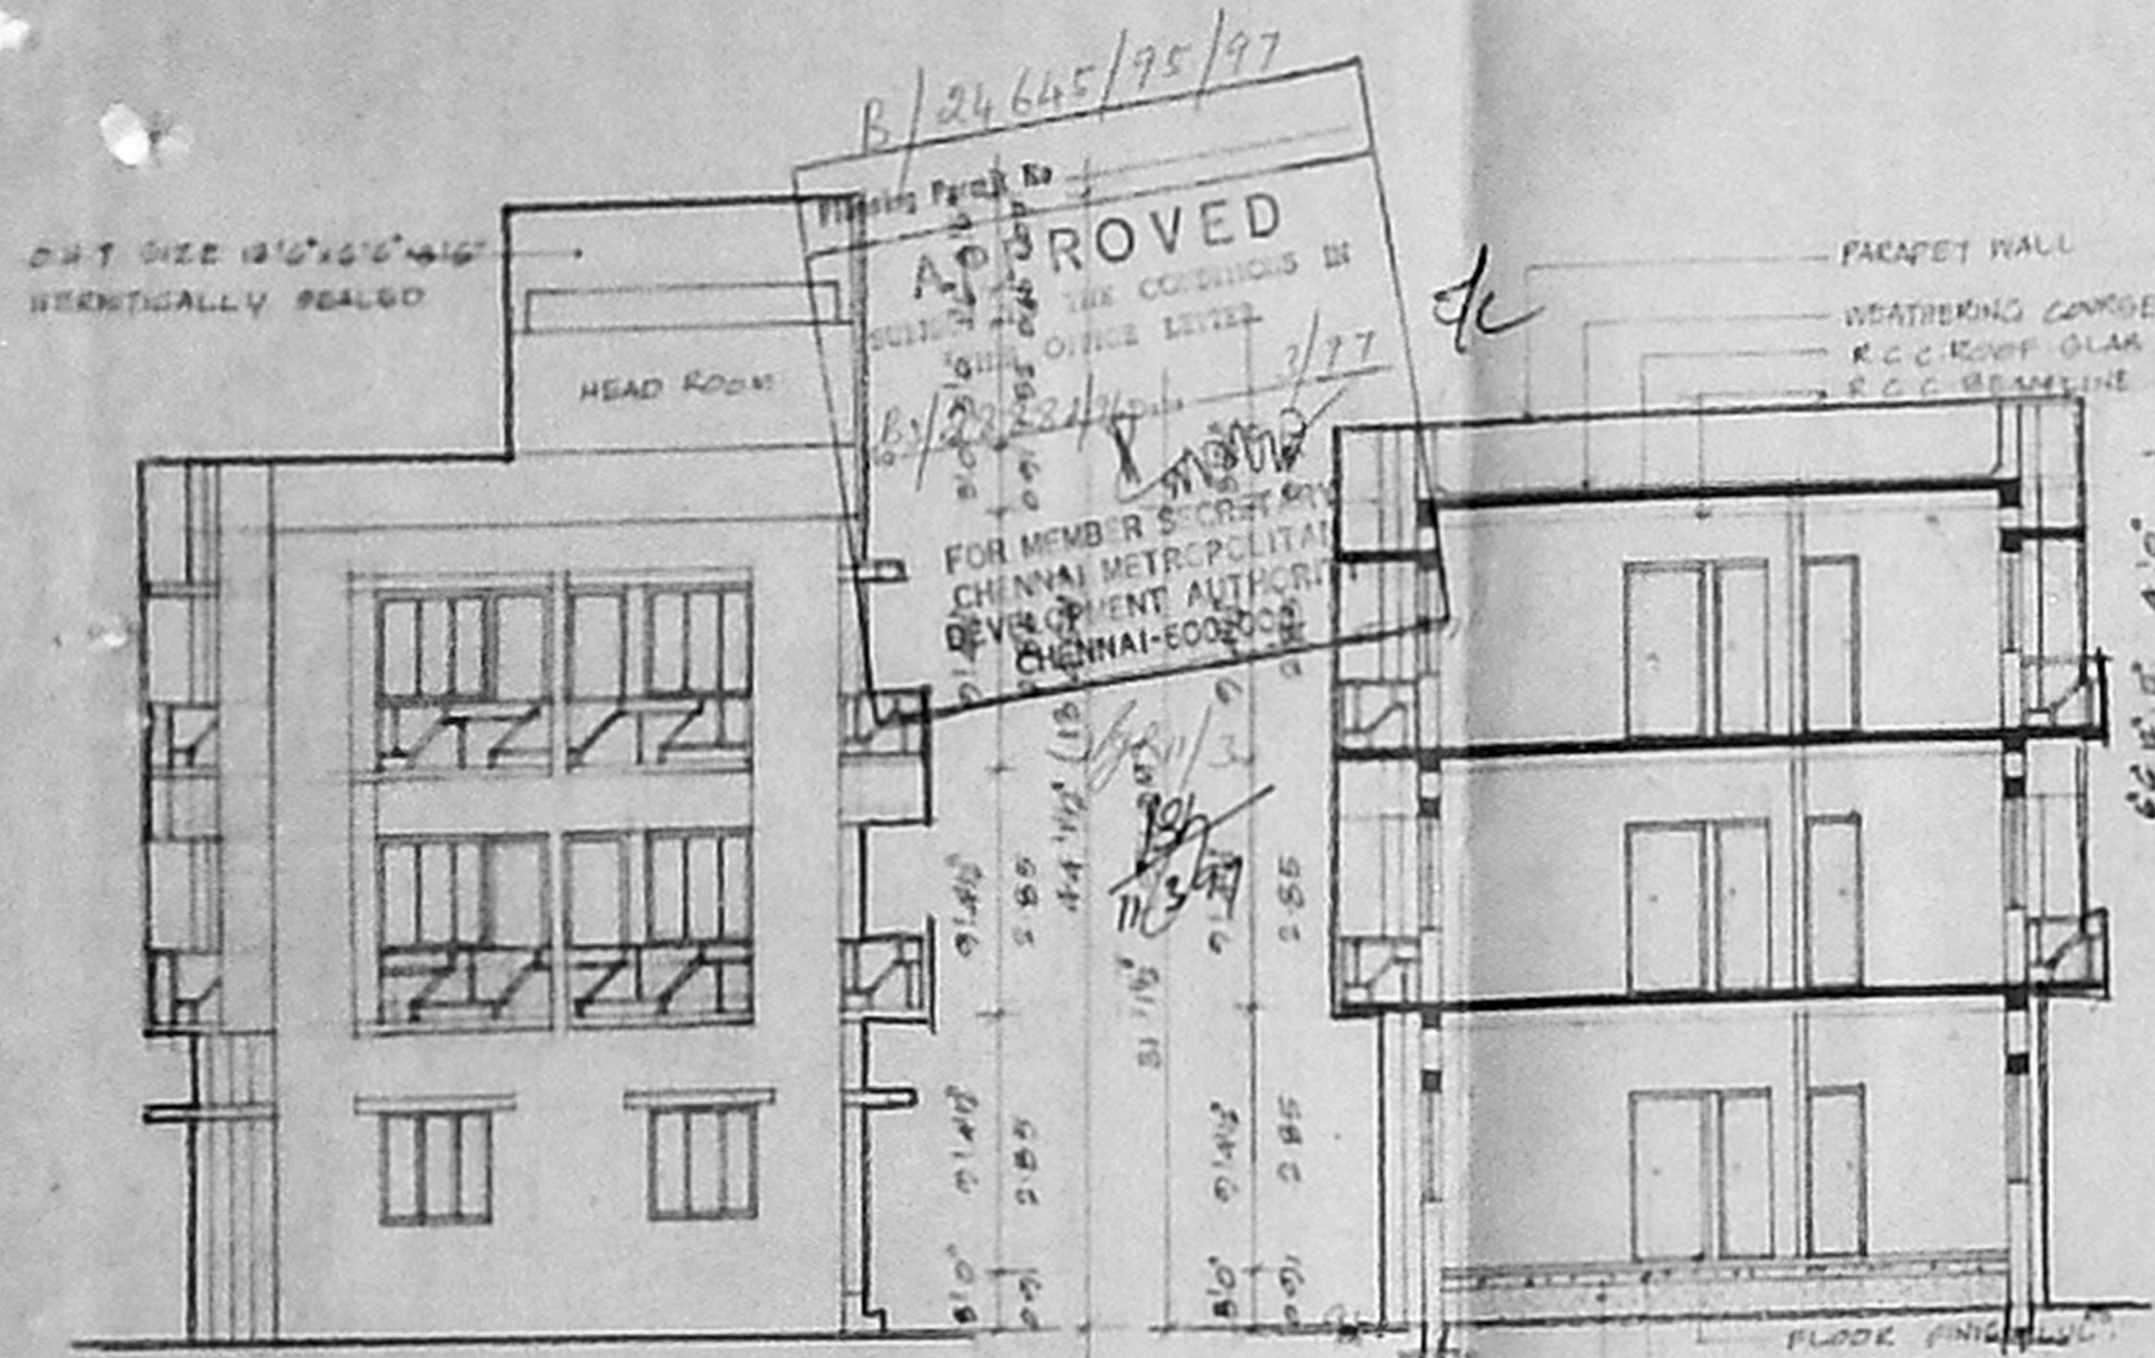

STAIRCASE DETAILS  
 TREAD 10" = 254mm  
 RISE 7" = 178mm  
 NO OF STEPS = 17





FRONT ELEVATION

SECTION A-A


SECTION B-B

U.G. SUMP DETAIL

CROSS SECTION OF PEBBLE BED

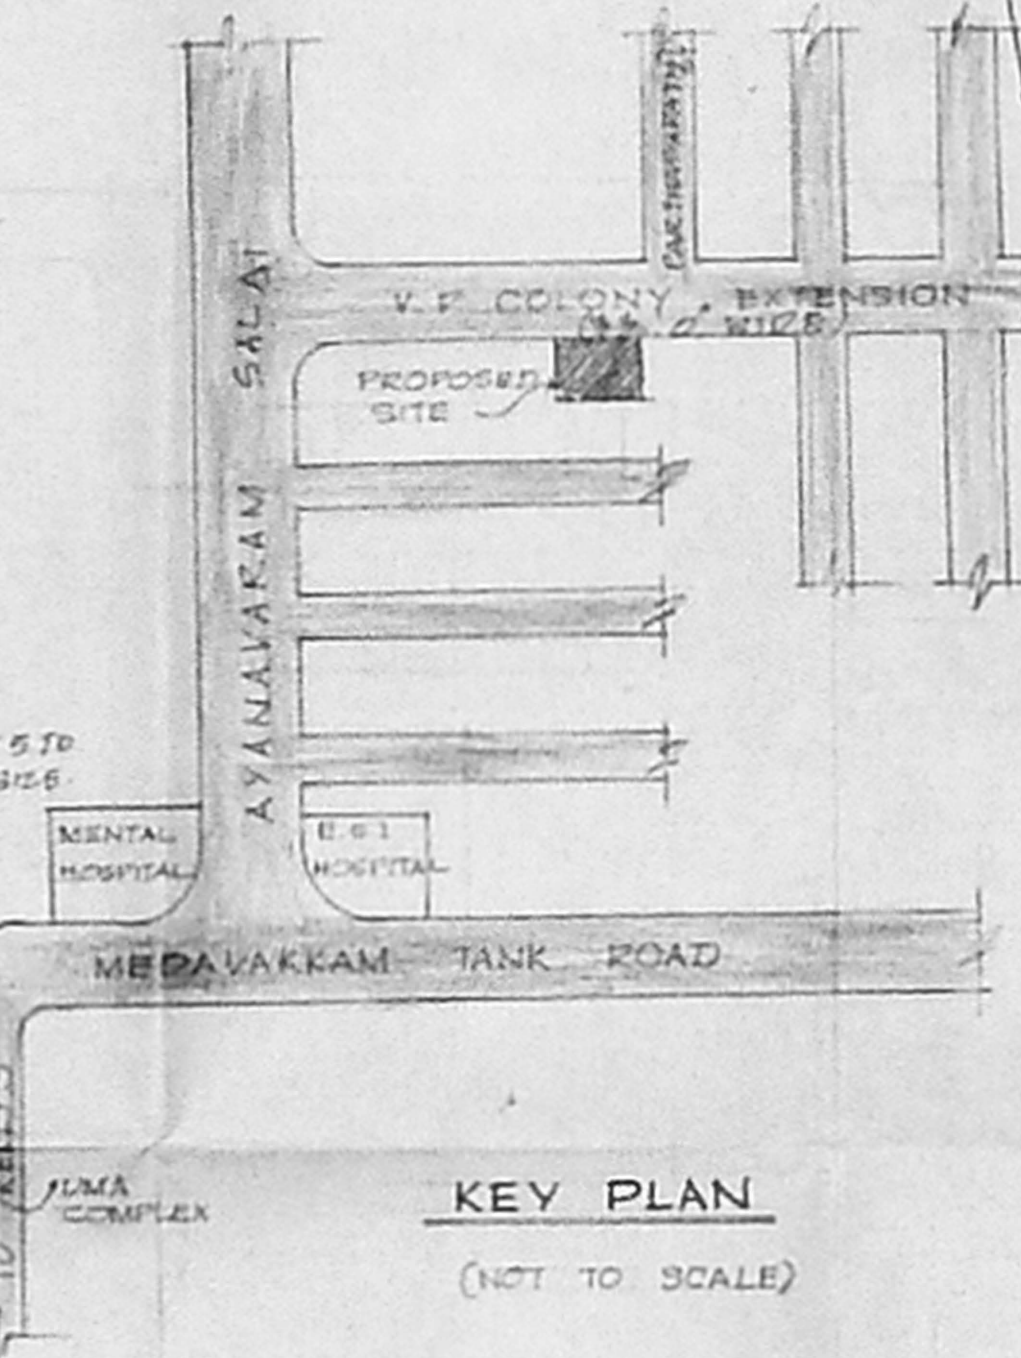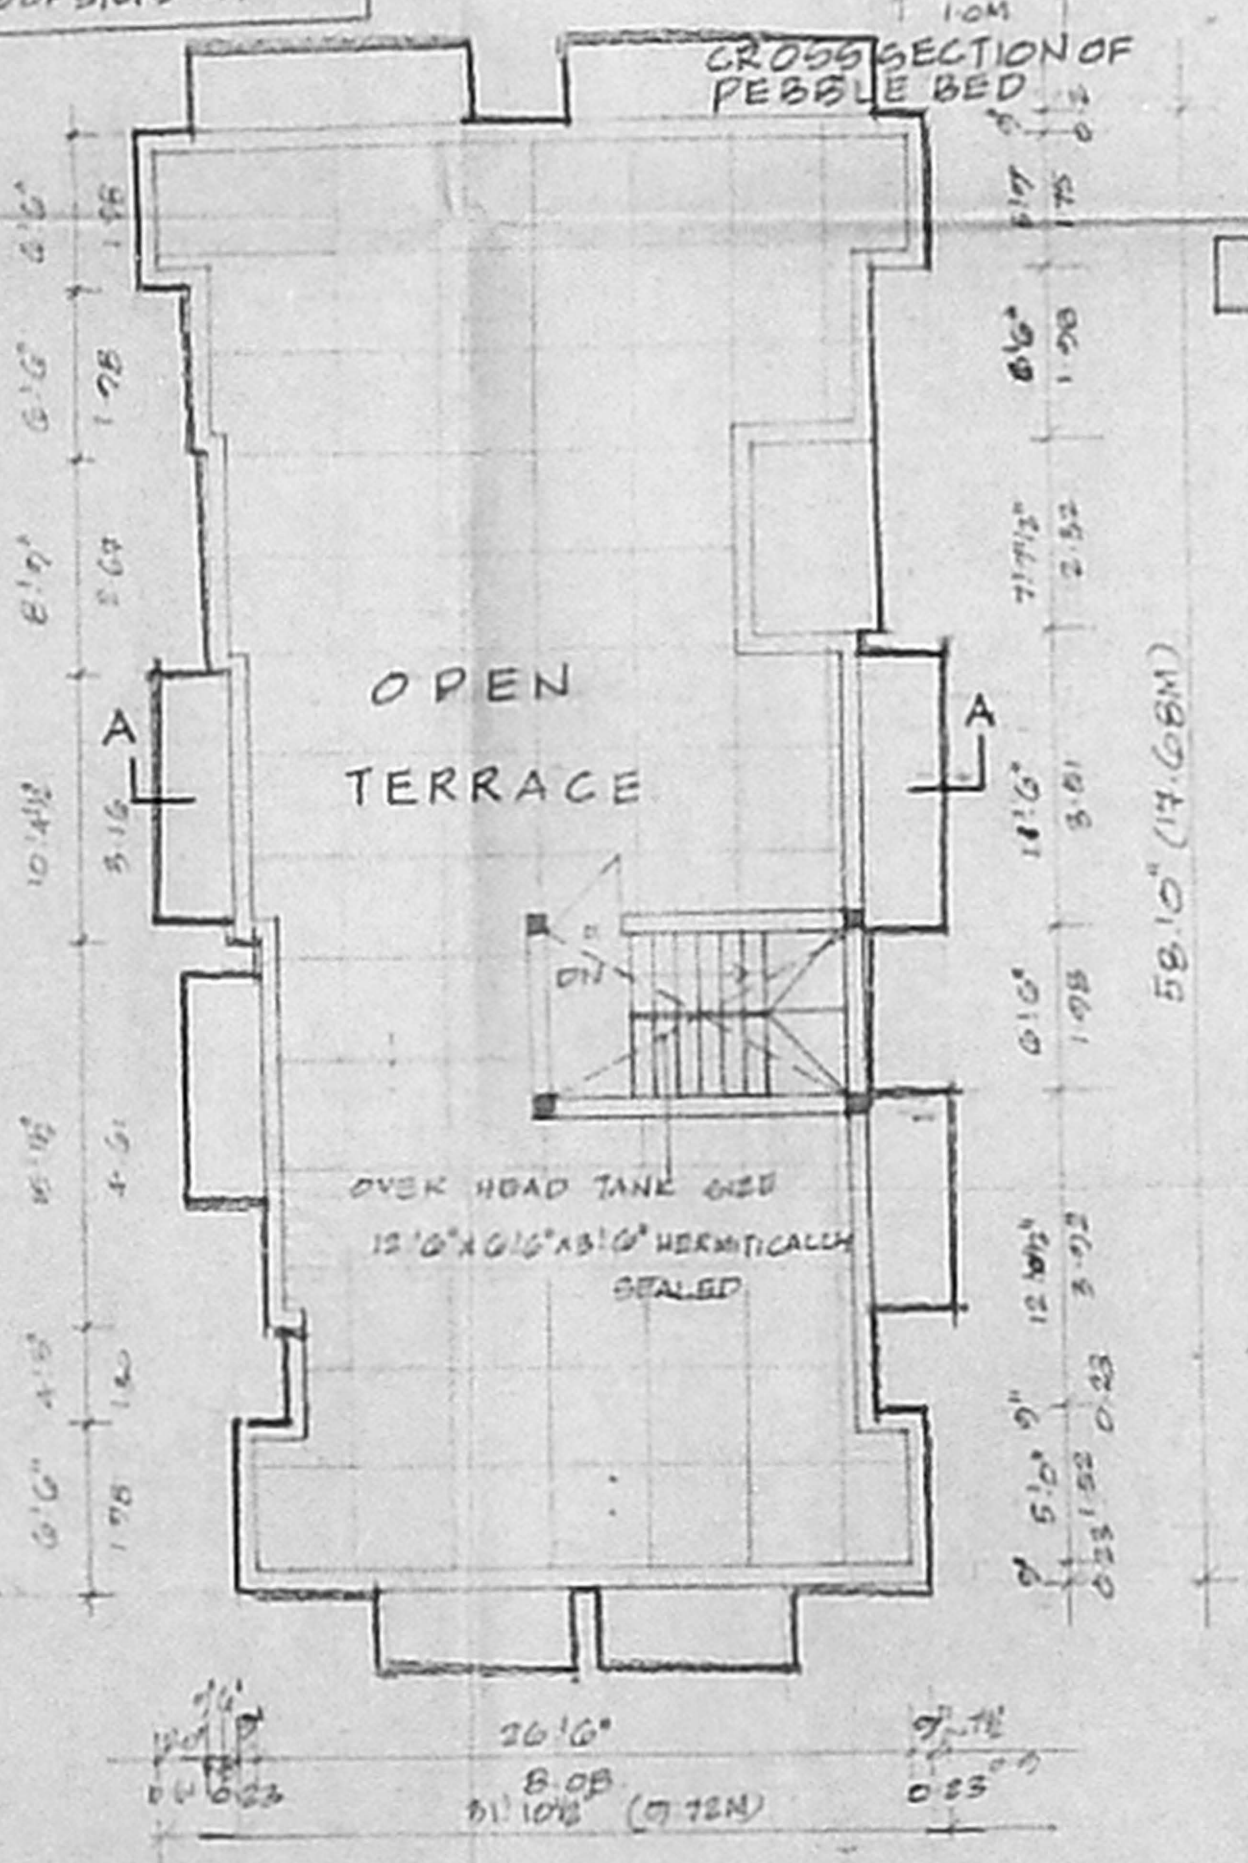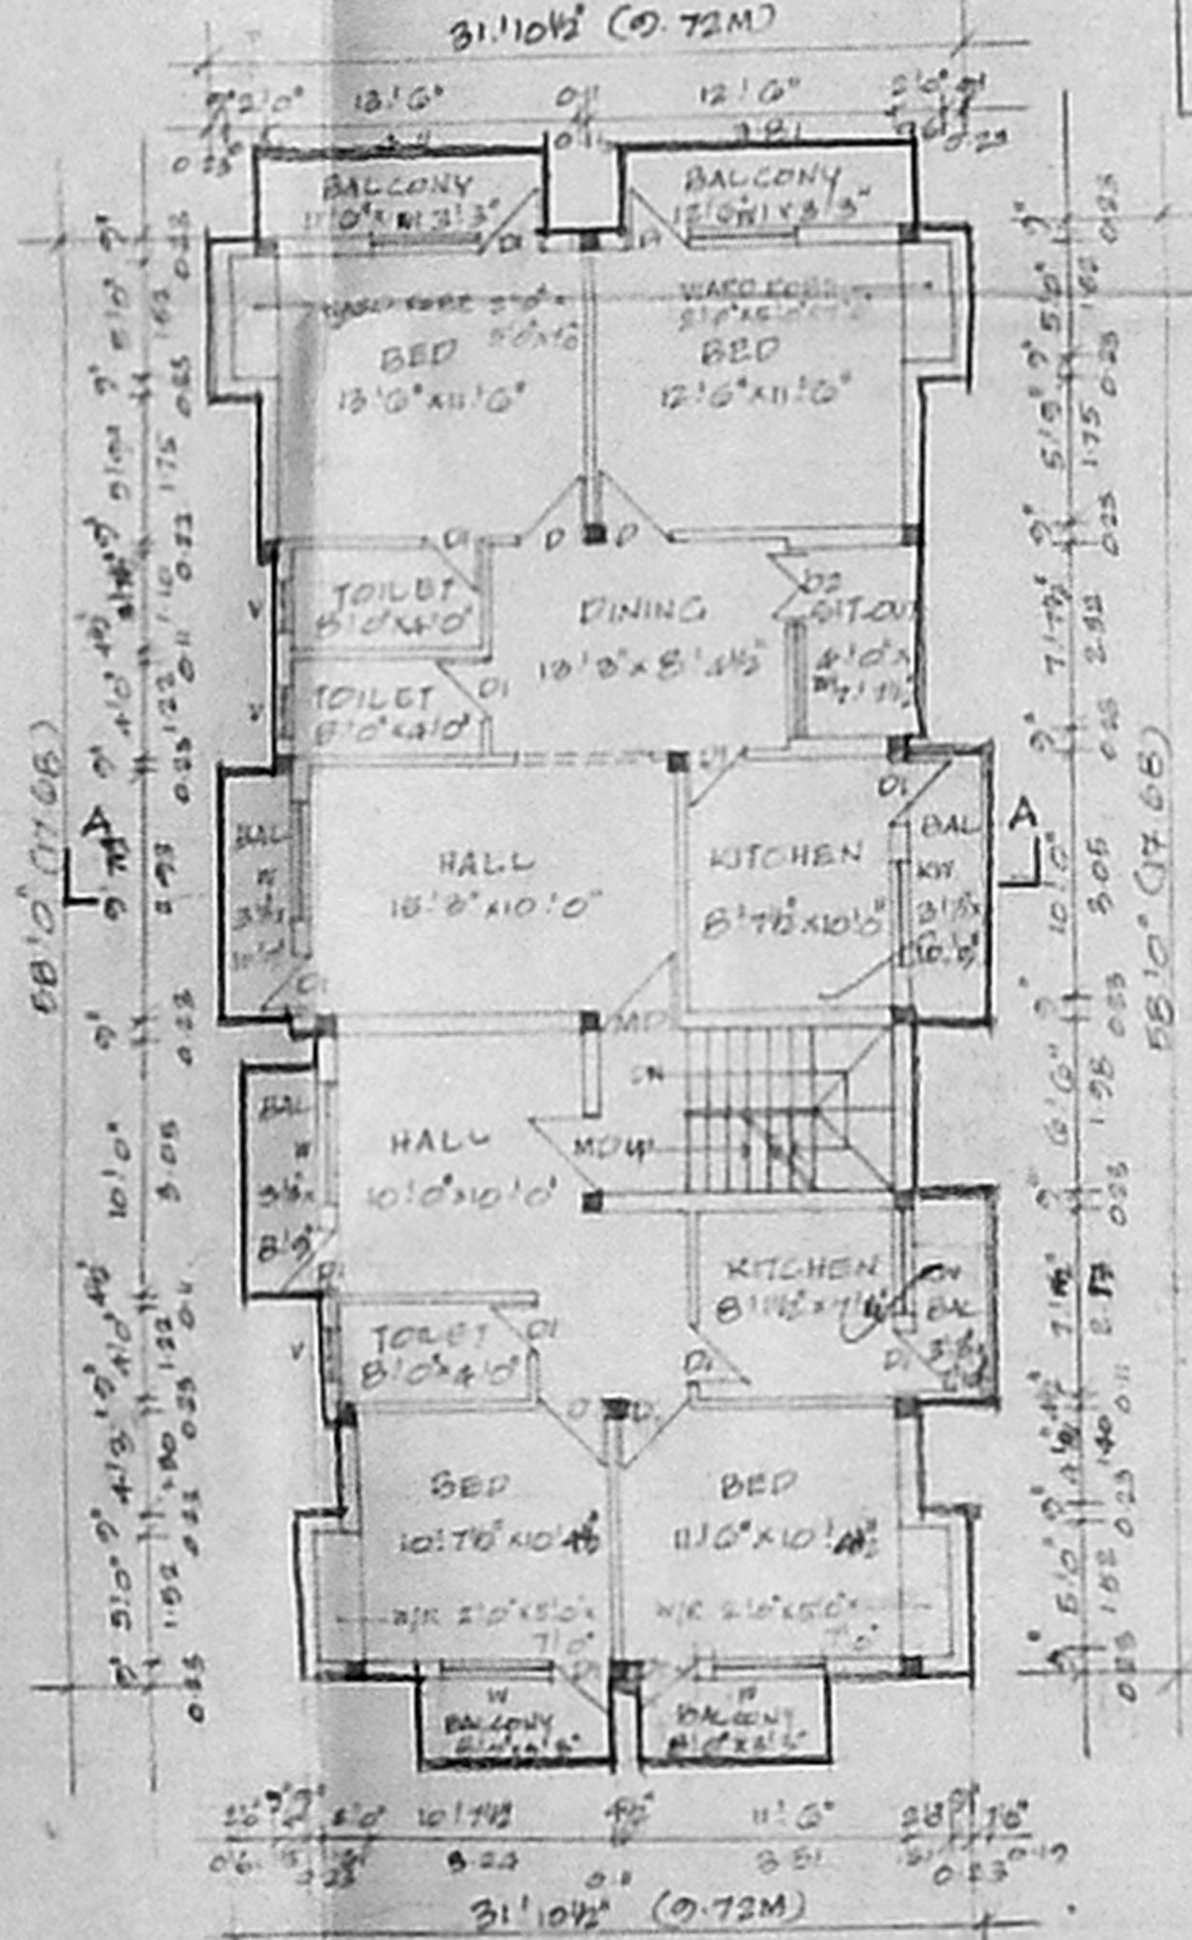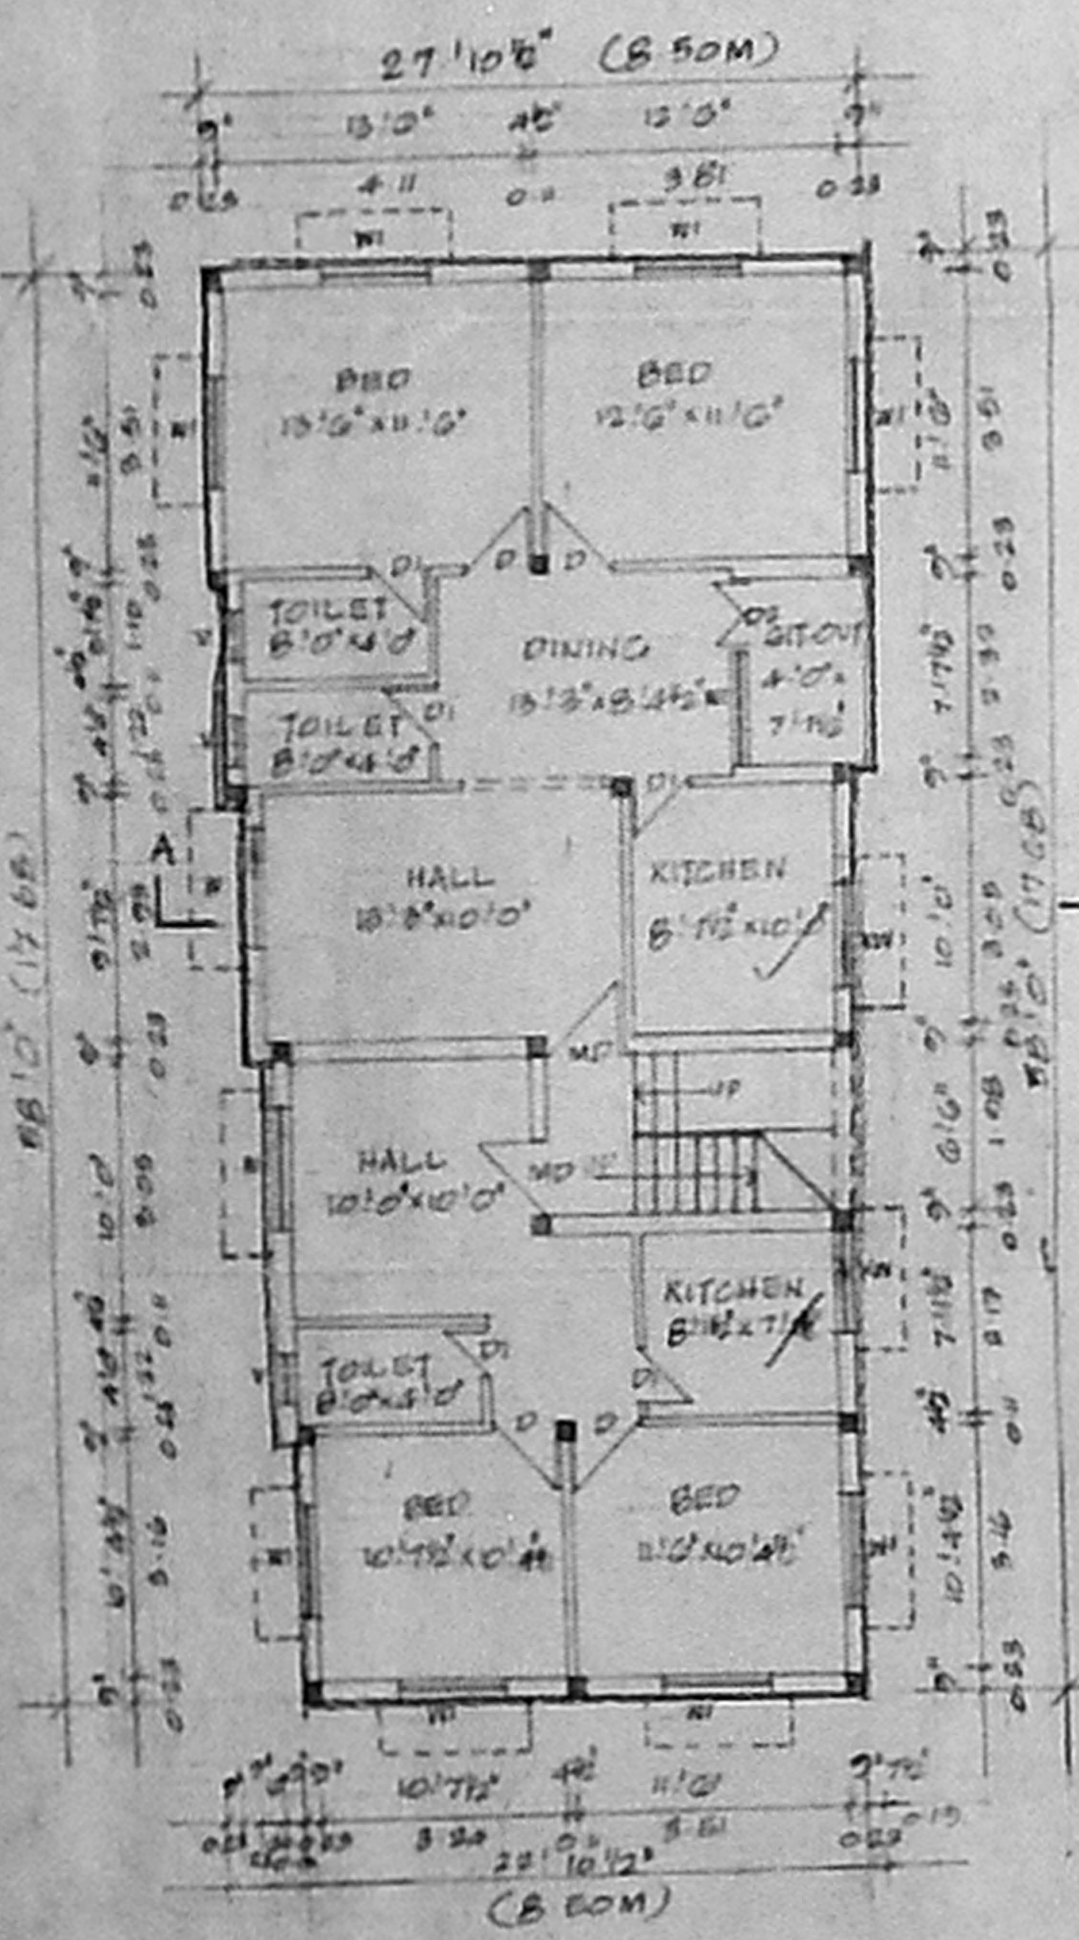

KEY PLAN  
(NOT TO SCALE)

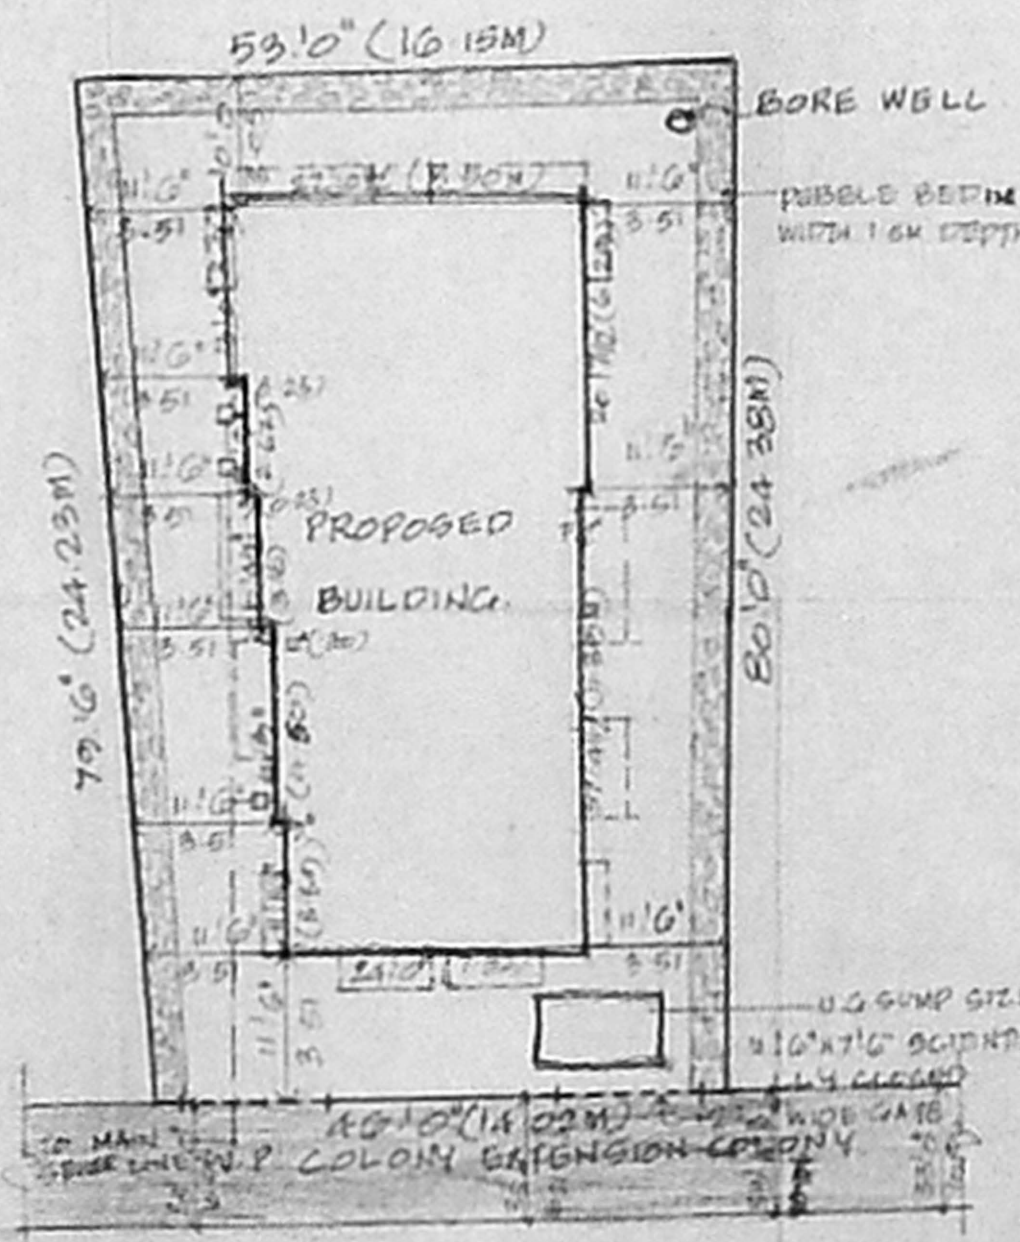

SITE PLAN (SCALE 1"=10'0")

SCHEDULE OF JOINERIES

MD MAIN DOOR	5'5" x 7'0"	1 P x 2 B
D DOOR	3'0" x 7'0"	0.91 x 2 B
DI DOOR	2'0" x 7'0"	0.76 x 2 B
D2 DOOR	4'0" x 7'0"	1.22 x 2 B
W WINDOW	5'0" x 4'0"	1.53 x 1.37
W1 WINDOW	4'0" x 4'0"	1.37 x 1.37
W2 WINDOW	4'0" x 3'0"	1.22 x 1.07
V VENTILATOR	2'0" x 1'0"	0.61 x 0.46

ALL DIMENSIONS  
 ARE IN FEET &  
 METRES.

SCALE 1:100

AREA STATEMENT

Plot Area	5884.00	561.01
Ground Floor Area	1498.24	142.15
First Floor Area	1804.15	167.61
Second Floor Area	1504.15	142.15
Total Builtup Area	5106.54	472.40
Plot Coverage	46%	
F.S.I	1.34	

REFERENCE

PROPOSED [Symbol]  
 ROAD [Symbol]  
 BOUNDARY [Symbol]

SCALE 1:100

OWNER  
 M. H. Kabeer Reddy

POWER HOLDER

LICENCED SURVEYOR

A. MOHAMED MURZOOK, Archt.  
 ARCHT. ARCHITECT  
 Class I Licenced Surveyor No. 110  
 3, SAIY COLONY, 86 STREET, T. CHENNAI  
 MADRAS-600 085. ☎ 1-234763