



FRONT ELEVATION

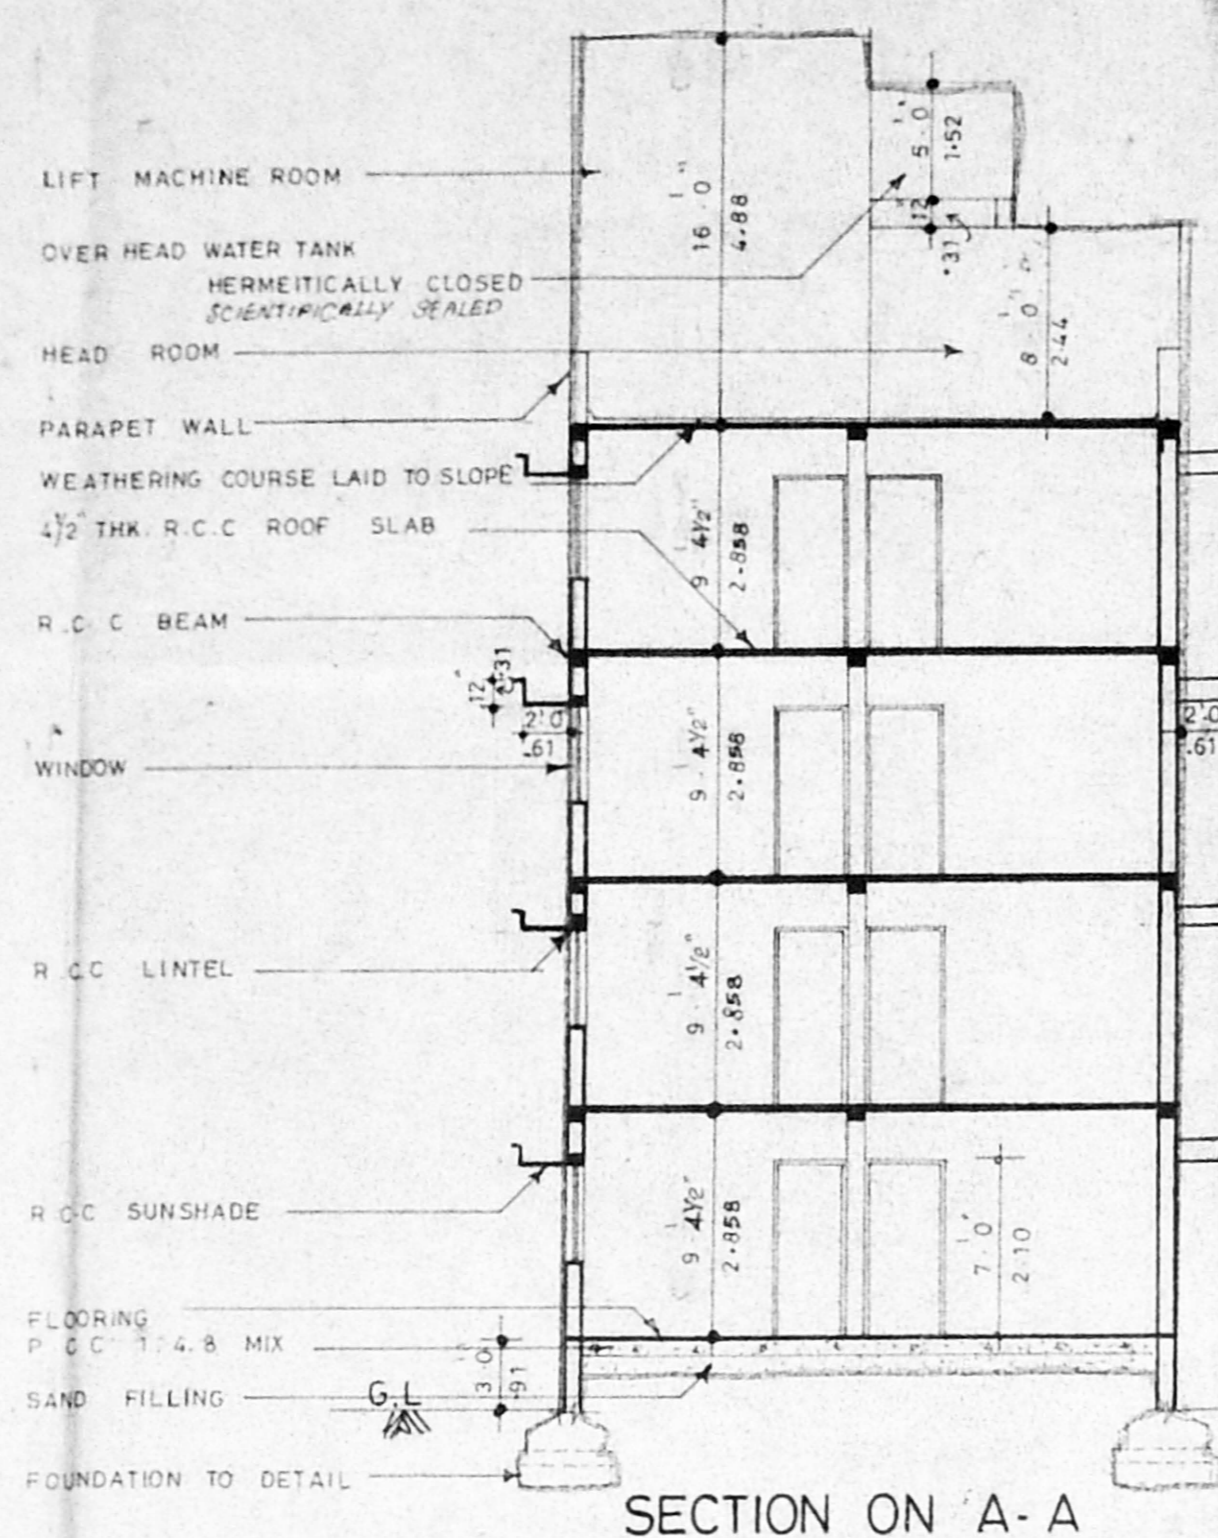




SECTION ON A-A

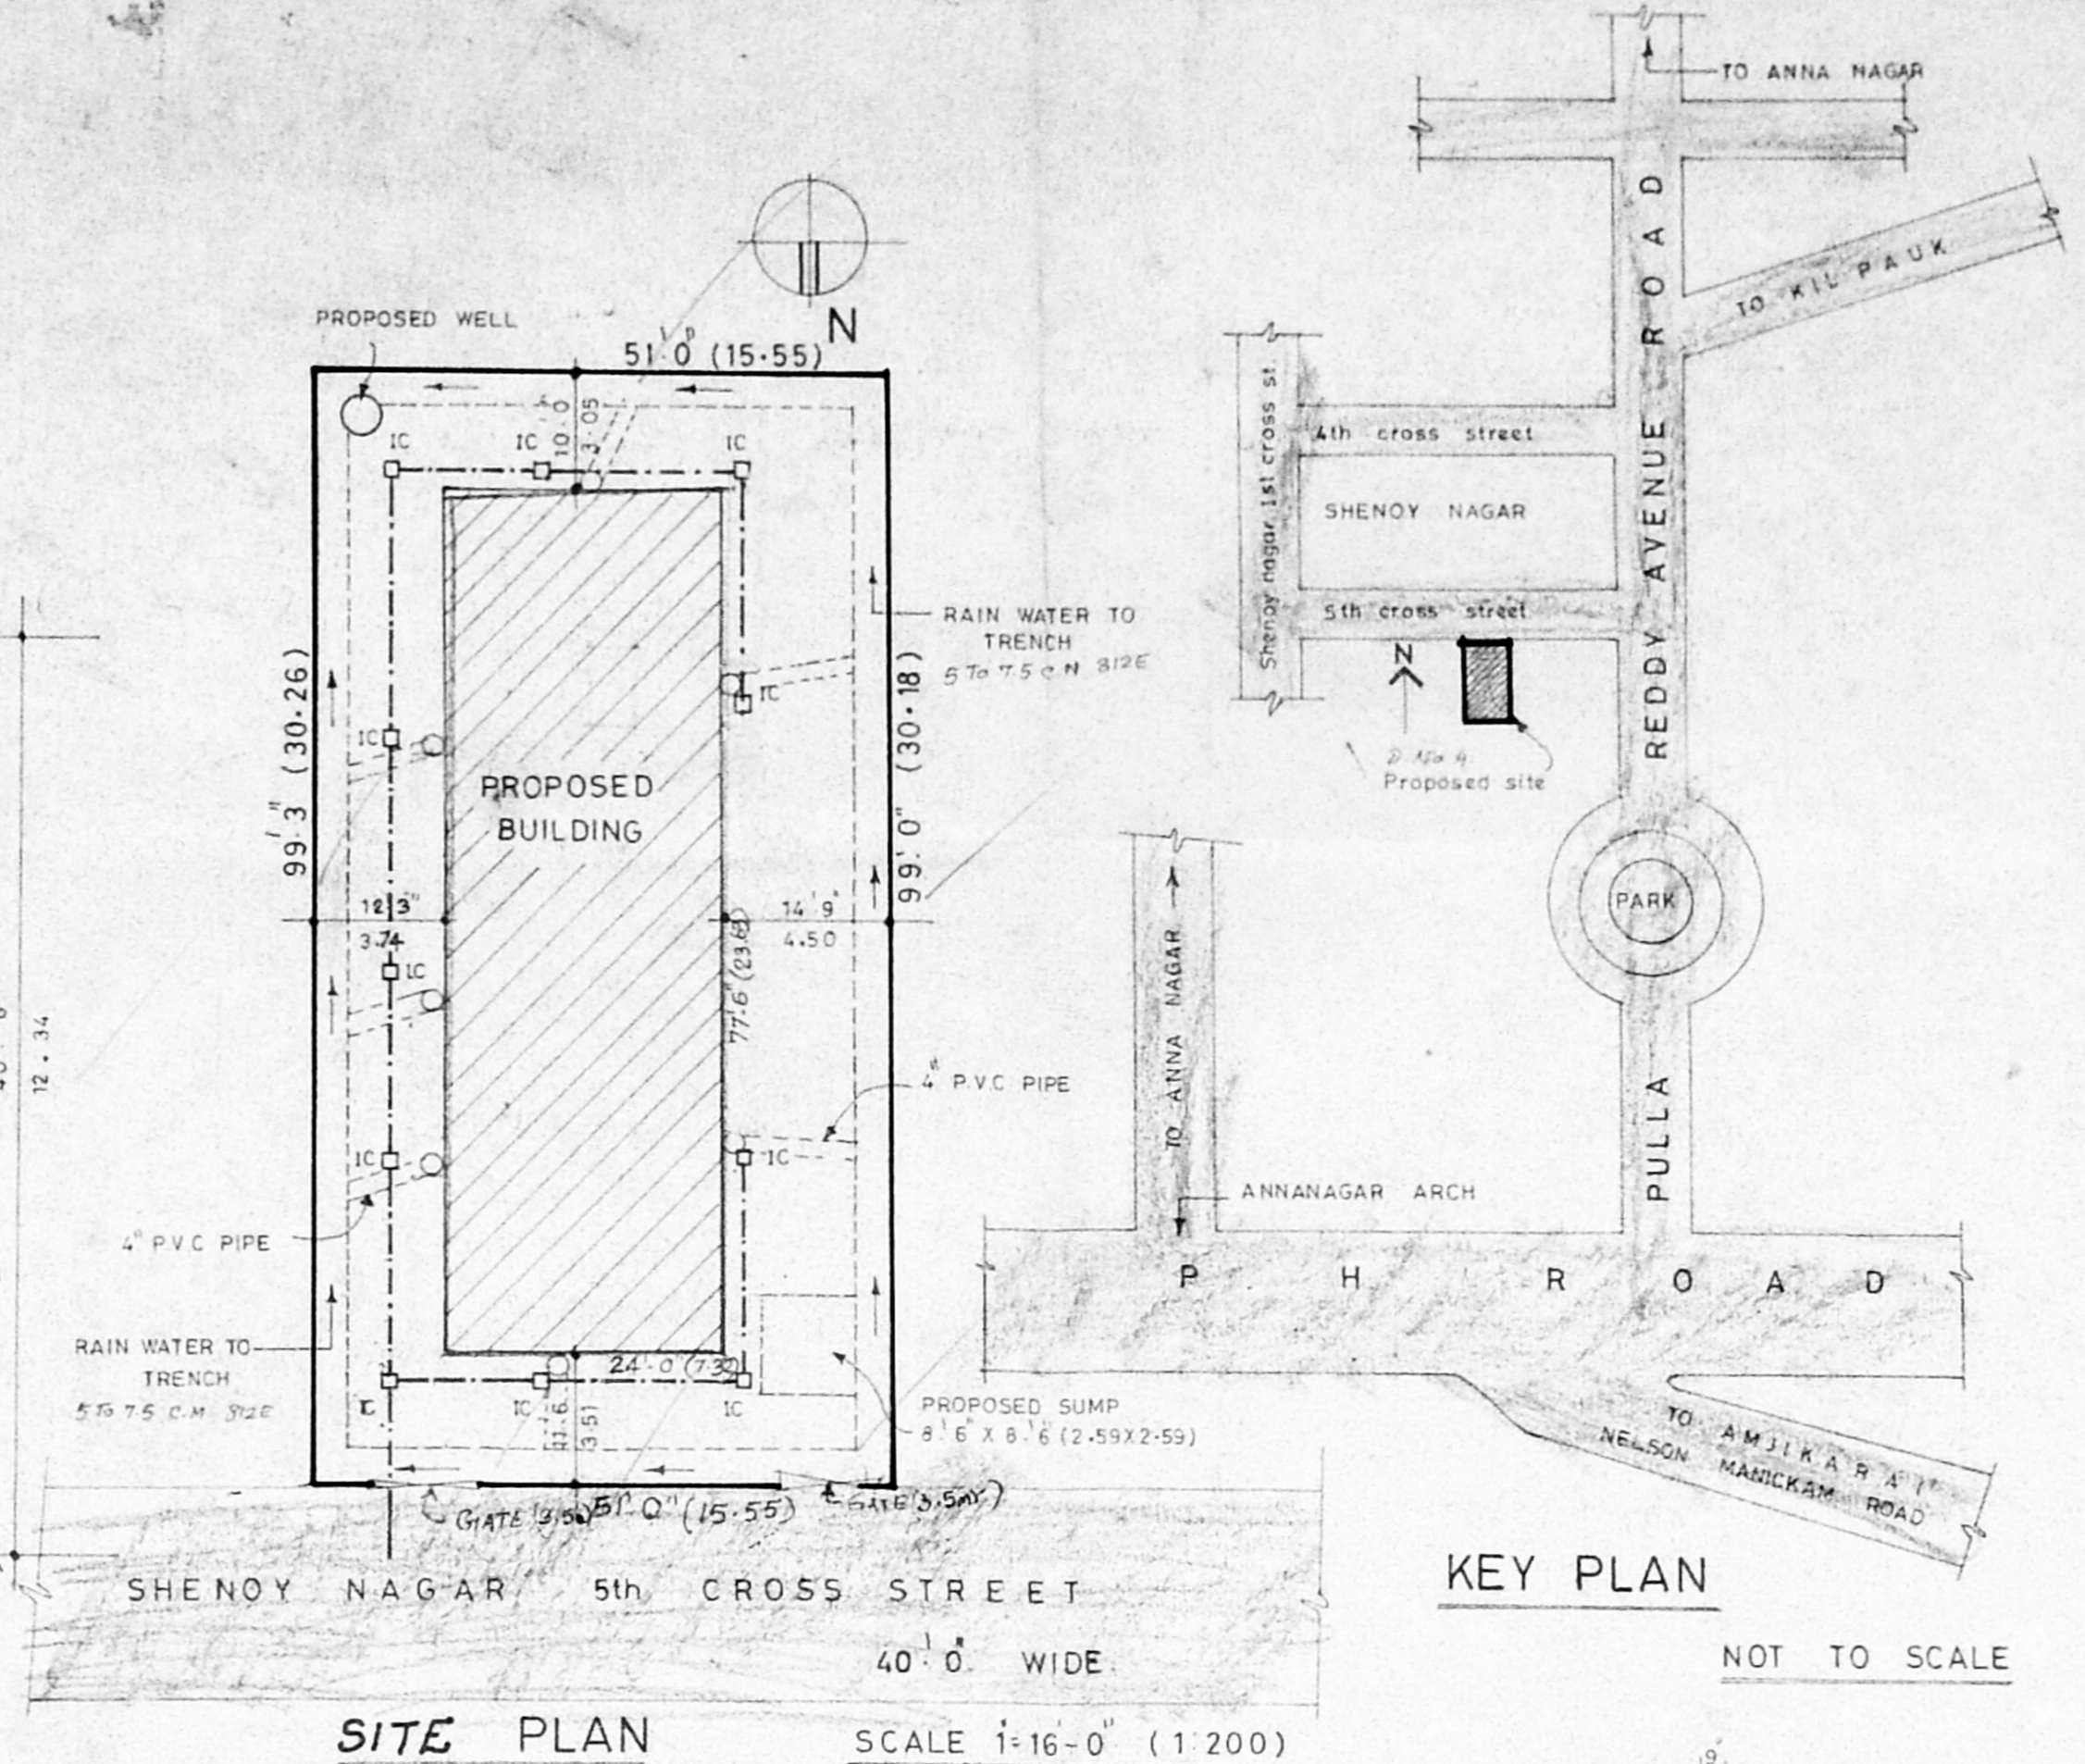


SITE PLAN SCALE 1:16'-0" (1:200)

KEY PLAN


NOT TO SCALE

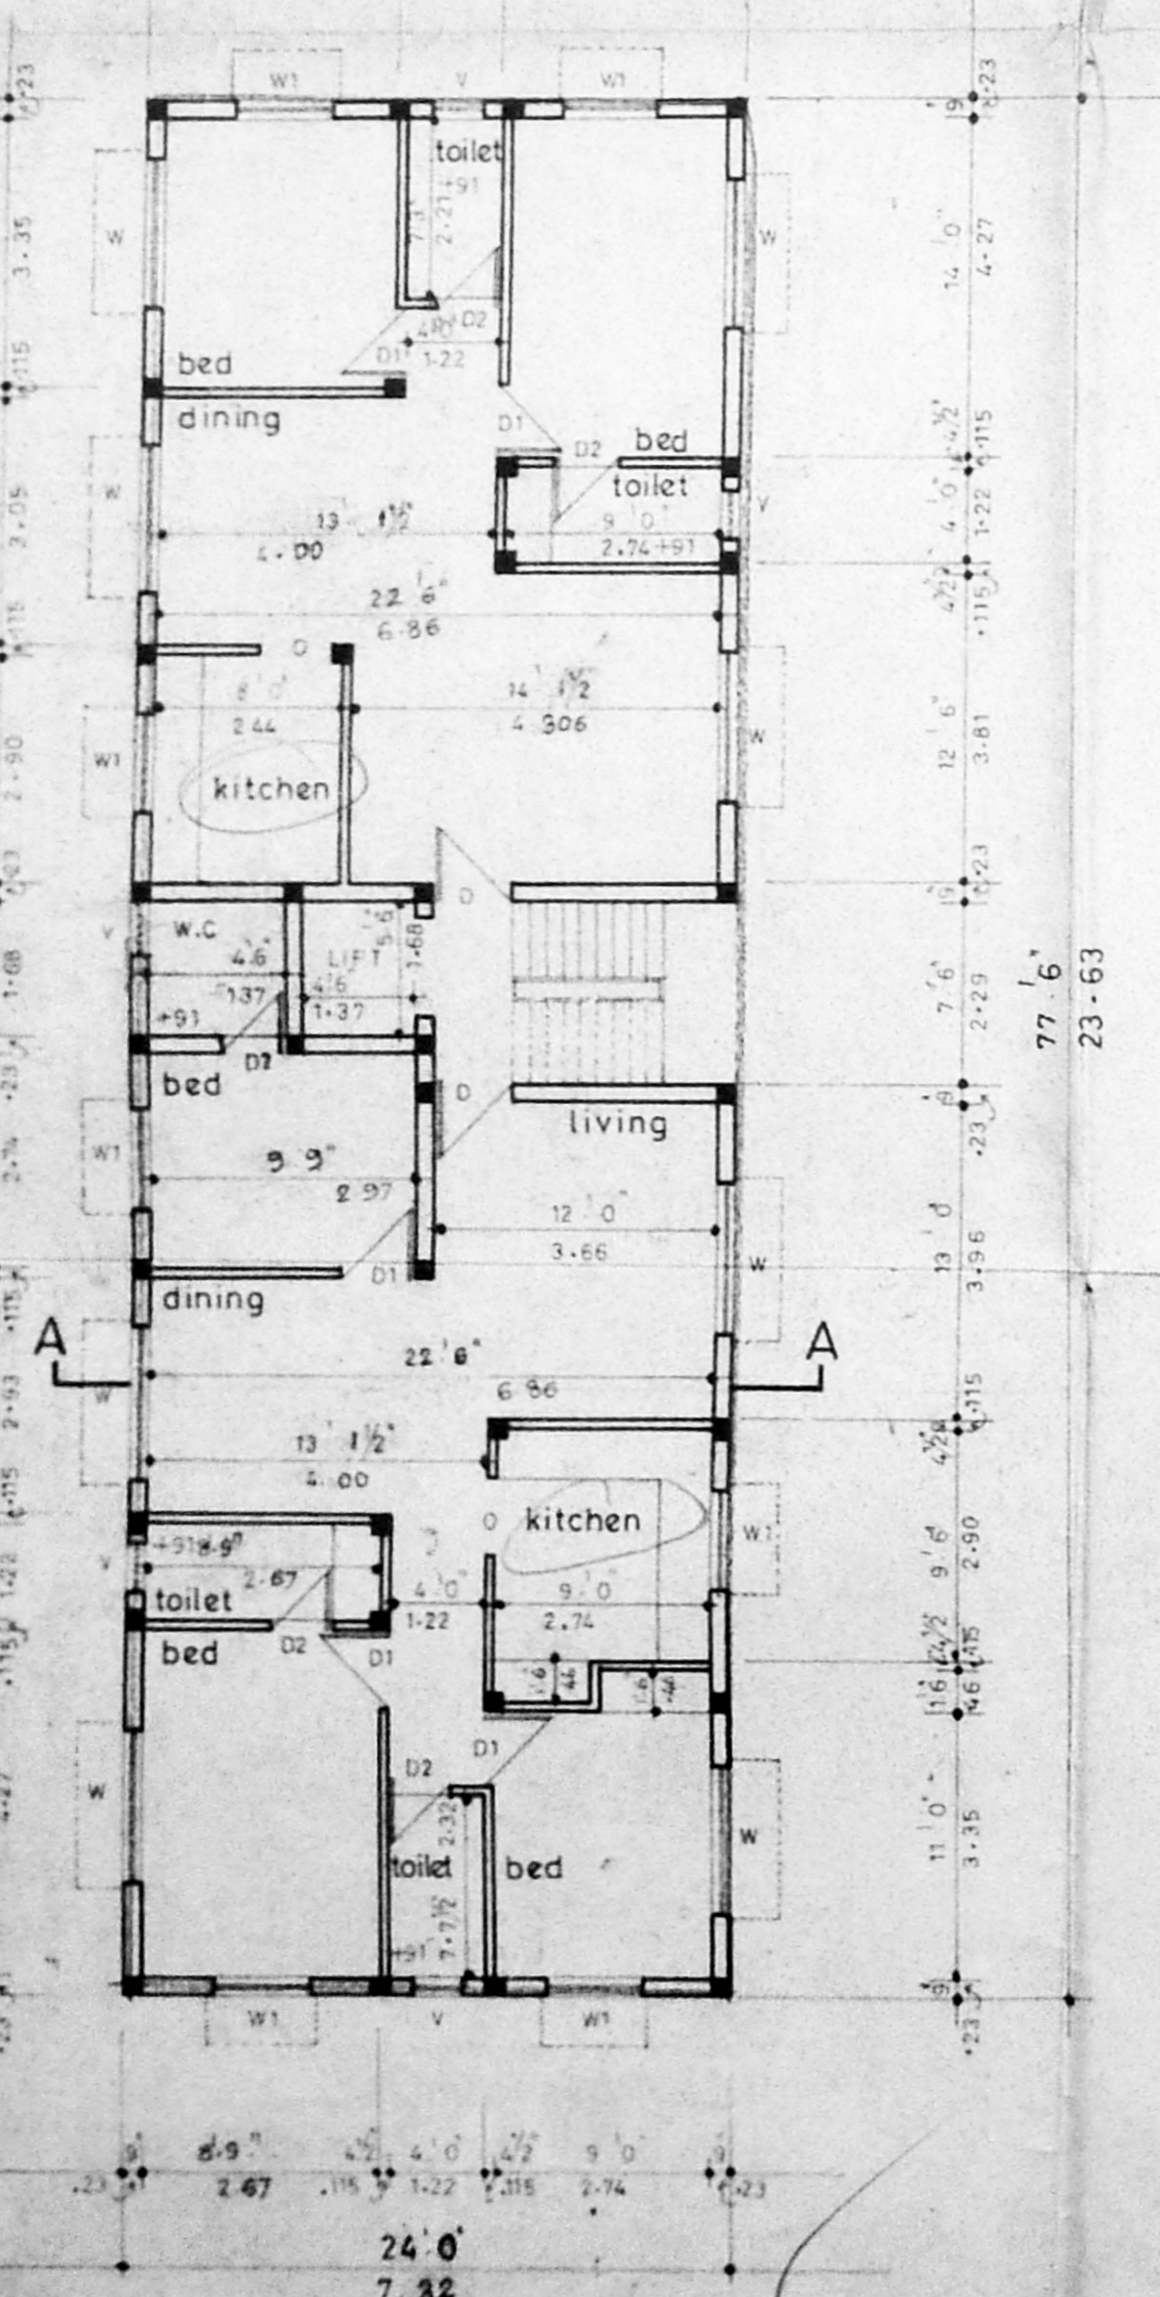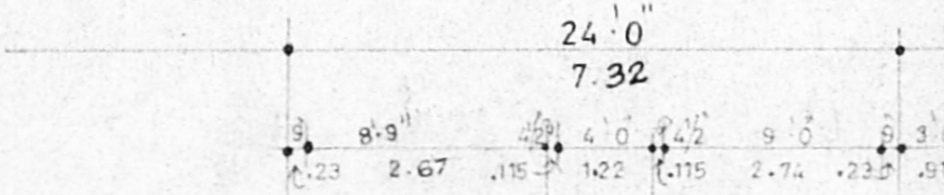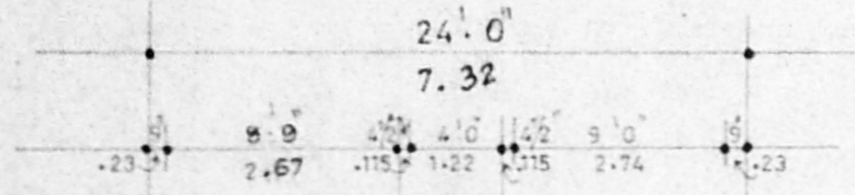

GROUND FLOOR PLAN

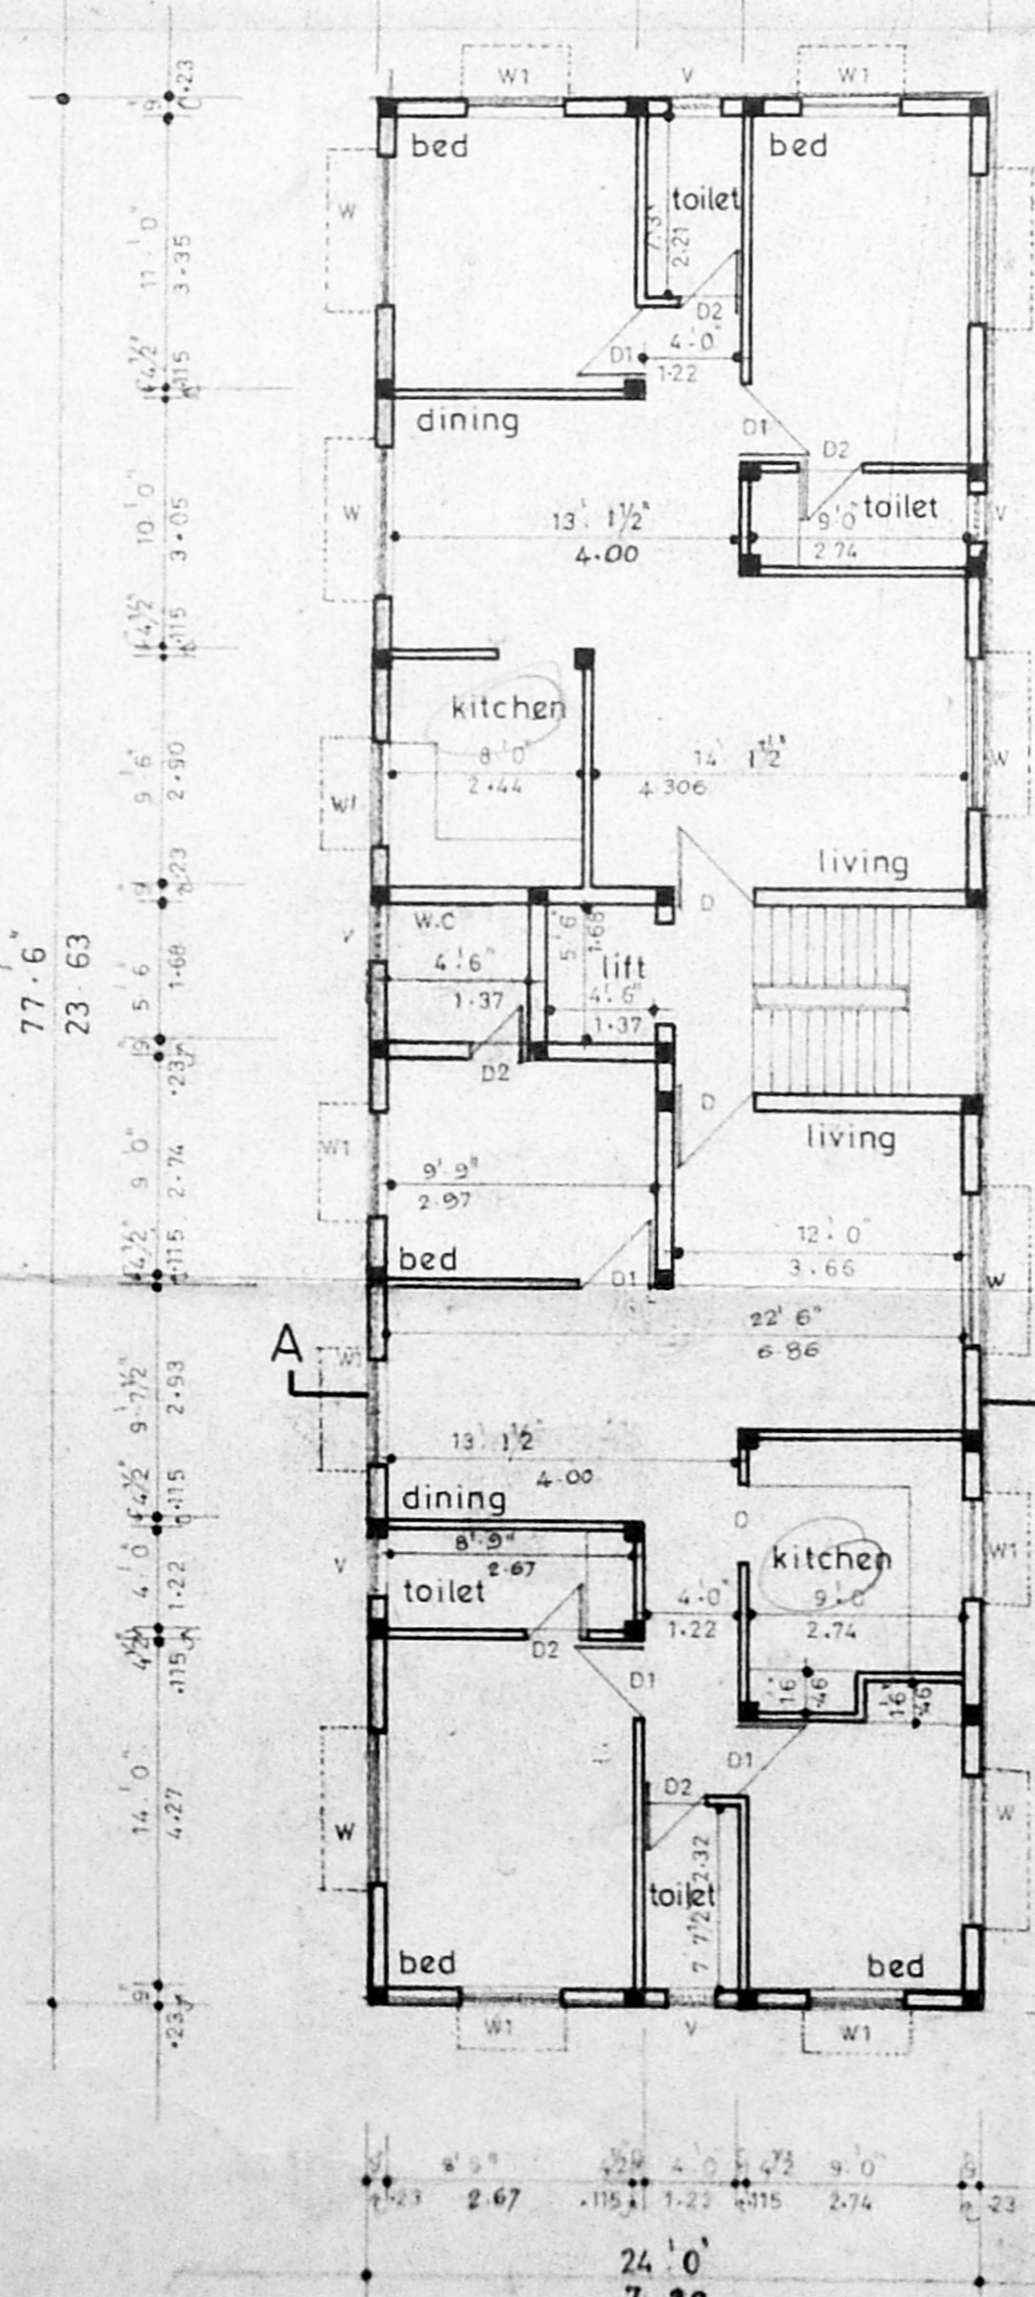


1st, 2nd & 3rd FLOOR PLAN

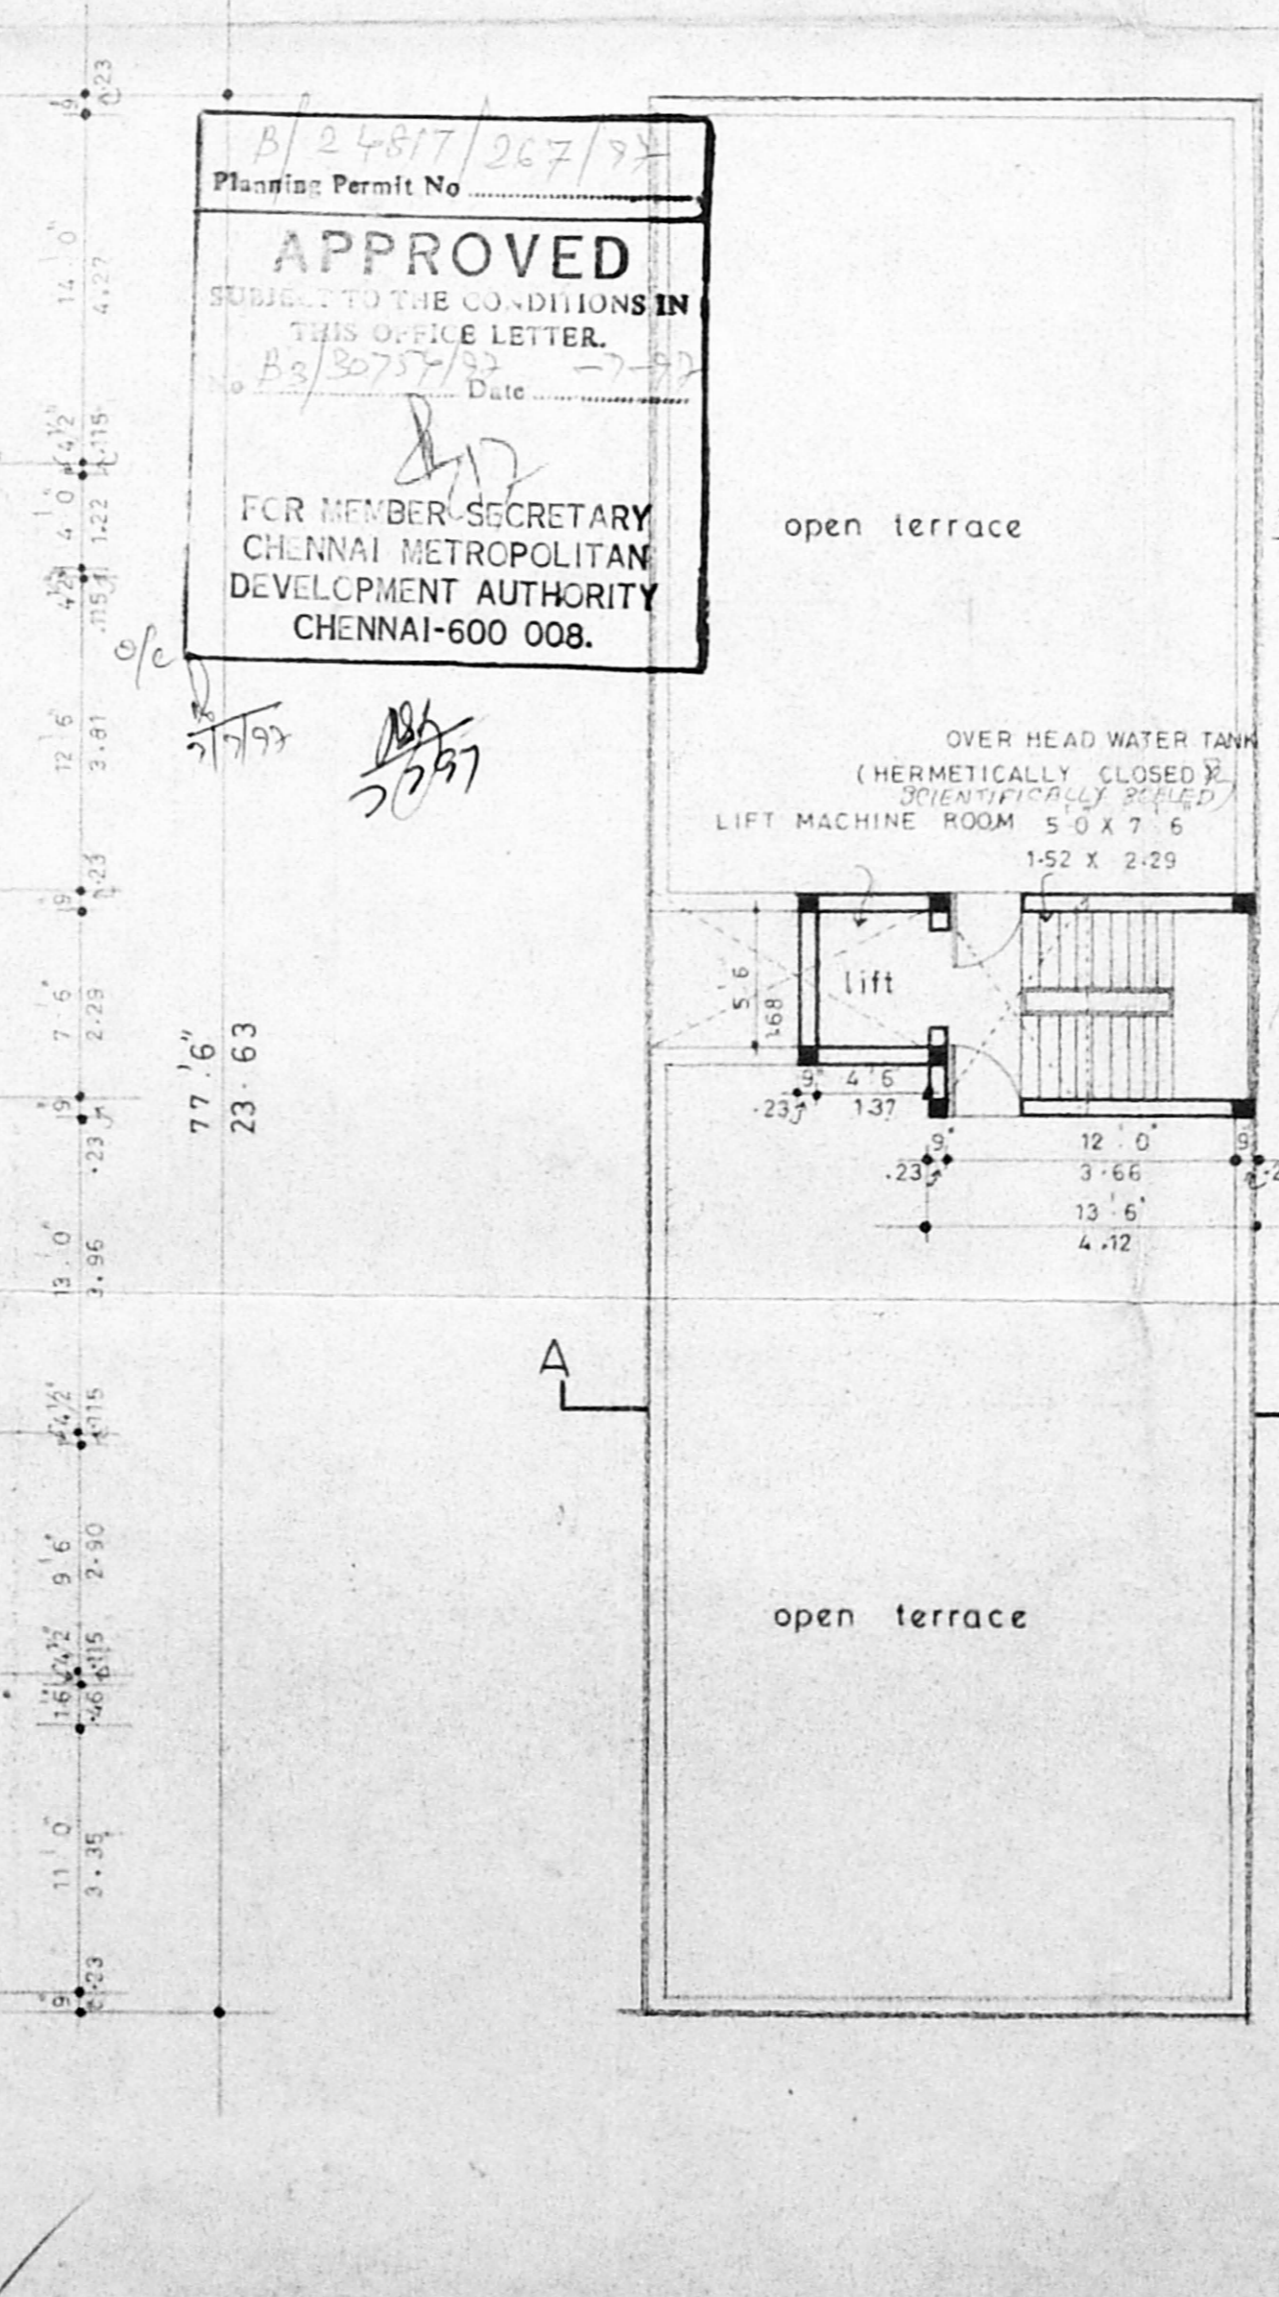


TERRACE FLOOR PLAN

Plan No. B/24817/267/92  
 Planning Permit No. ...  
**APPROVED**  
 SUBJECT TO THE CONDITIONS IN THIS OFFICE LETTER.  
 B/24817/92  
 Date: 7-5-92  
 FOR MEMBER SECRETARY  
 CHENNAI METROPOLITAN  
 DEVELOPMENT AUTHORITY  
 CHENNAI-600 008.

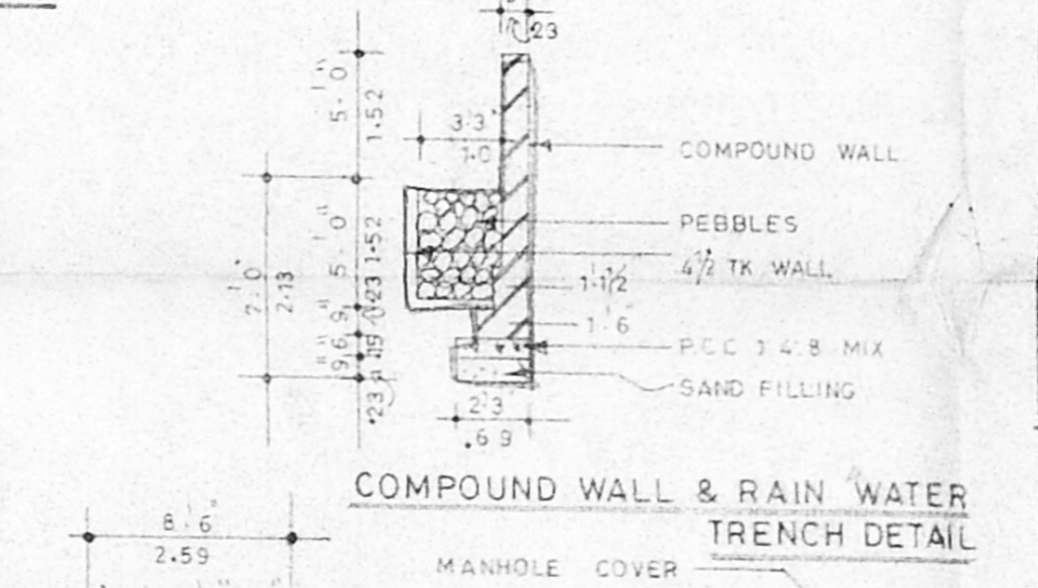


COMPOUND WALL & RAIN WATER TRENCH DETAIL

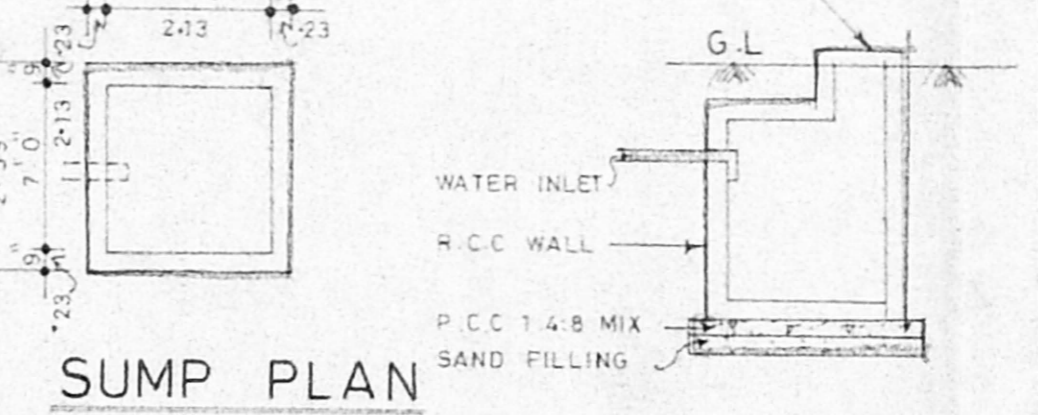


SUMP PLAN

SEC. OF SUMP

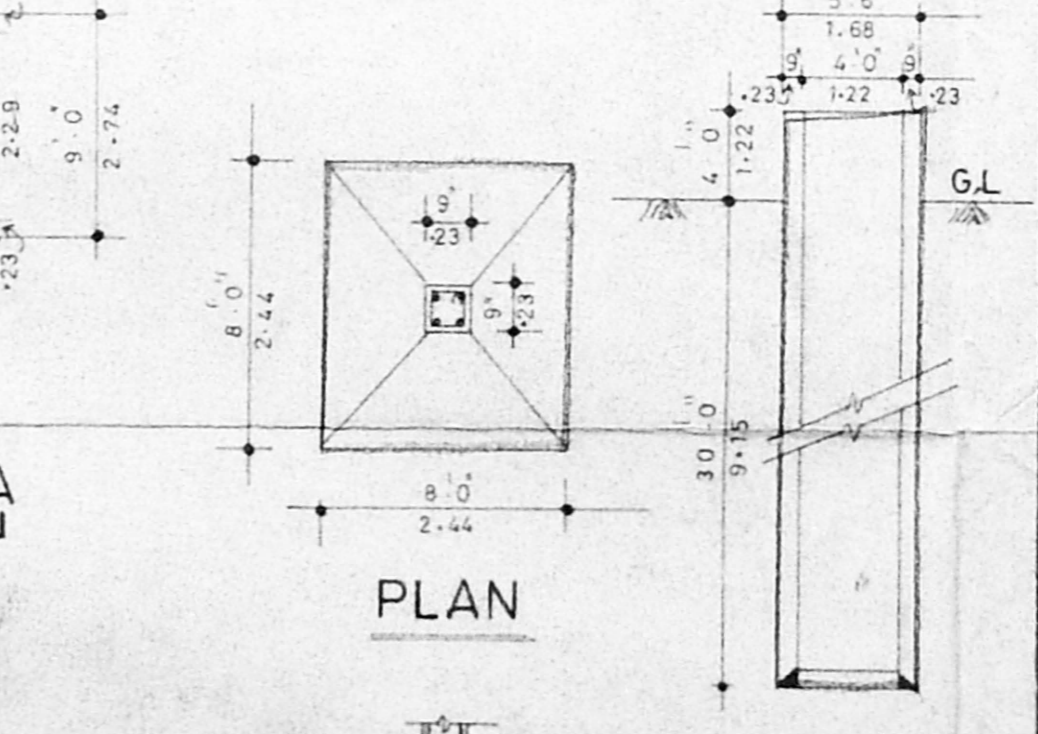

PLAN

SEC. OF WELL

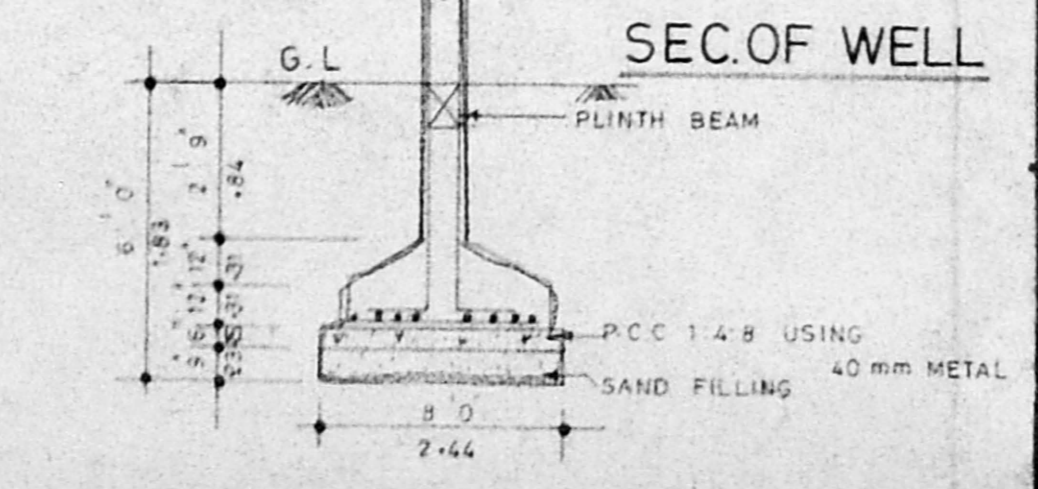

DETAILS OF R.C.C COLUMN FOOTINGS

PLAN SHOWING THE PROPOSED RESIDENTIAL BUILDING AT BEARING S. Nos. 12 PART, 17 PART, 50 PART OF PERIAKUDAL, PLOT No. 22, Door No. 4, 5th CROSS STREET (WEST), SHENOY NAGAR, CHENNAI-30.

CMDA (B) / PP No. 1  
 C. No. B/24817/92  
 P.A. 8/1/92

COLOUR INDEX D.P.

PROPOSED  
 ROAD  
 BOUNDARY

SCHEDULE OF JOINERY

D	3'-3" X 7'-0"	1.00 X 2.13	DOOR
D1	3'-0" X 7'-0"	0.91 X 2.13	DOOR
D2	2'-6" X 7'-0"	0.75 X 2.13	DOOR
W	6'-0" X 4'-0"	1.83 X 1.22	WINDOW
W1	4'-0" X 4'-0"	1.22 X 1.22	WINDOW
V	2'-0" X 2'-0"	0.61 X 0.61	VENTILATOR

SCALE 1:8'-0" (1:100), 1:16'-0" (1:200)

AREA STATEMENT

	SQ FT	M <sup>2</sup>
PLOT AREA	5055.375	469.83
GROUND FLOOR AREA	1860.00	172.86
FIRST FLOOR AREA	1860.00	172.86
SECOND FLOOR AREA	1860.00	172.86
THIRD FLOOR AREA	1860.00	172.86
TOTAL FLOOR AREA	7440.00	691.44
PLOT COVERAGE	0.368	
F.S. I	1.4717	

OWNER/POWER HOLDER

LICENCED SERVEYOR

*G. Krishnamurthy Rao*  
 G. KRISHNAMURTHY RAO  
 CIVIL ENGINEER  
 CLASS I LICENCED SURVEYOR NO. 370  
 CORPORATION OF MADRAS  
 C-10, SAHAY AVENUE  
 1112, LAKE VIEW ROAD, MADRAS-600048