




ELEVATION

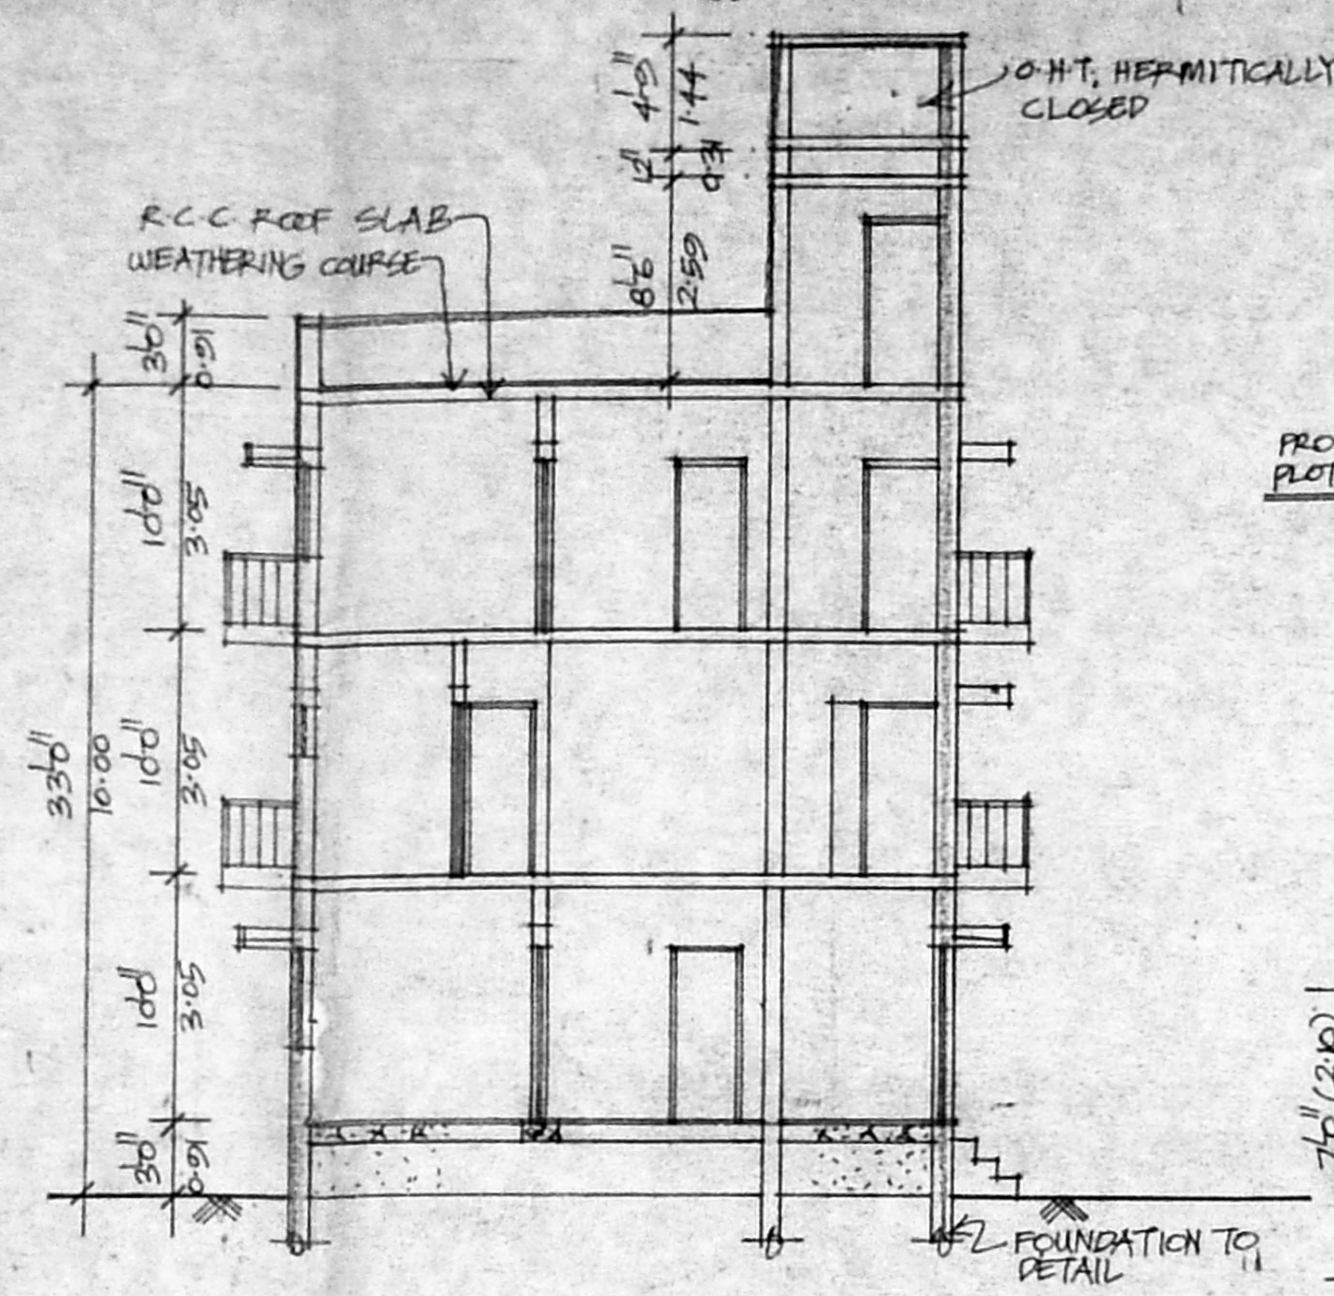


SECTION - AB

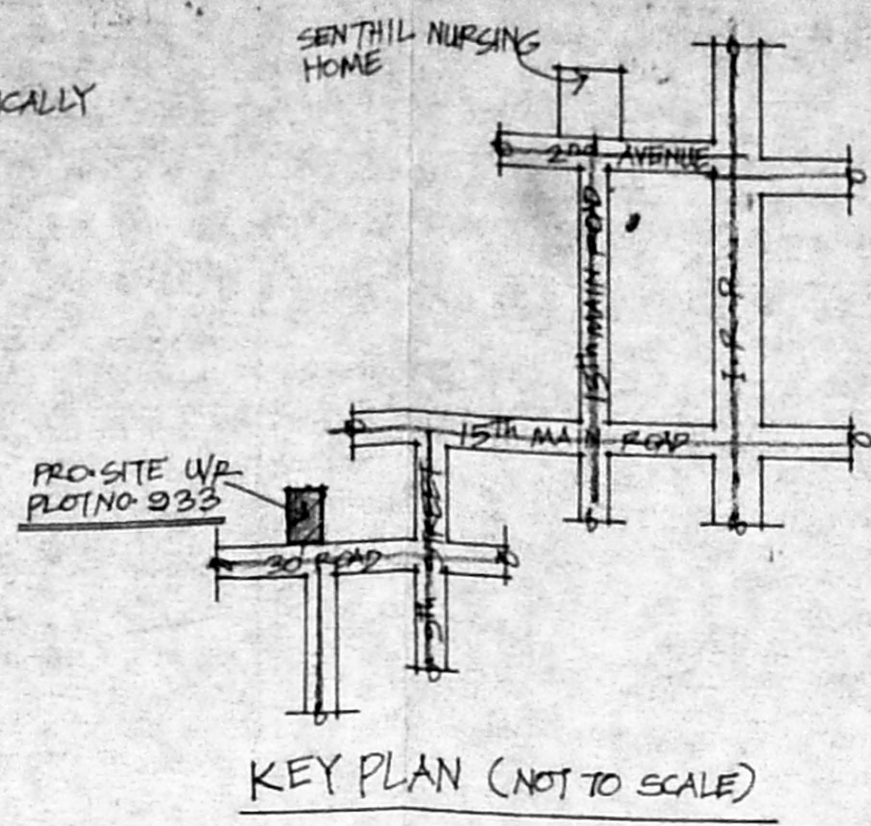


KEY PLAN (NOT TO SCALE)

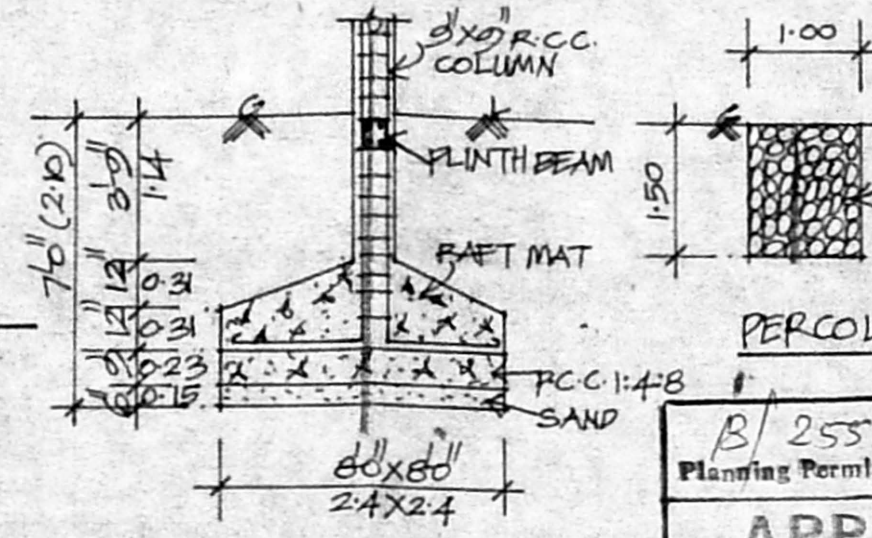

FOUNDATION DETAIL
SCALE: 1"=4'-0"

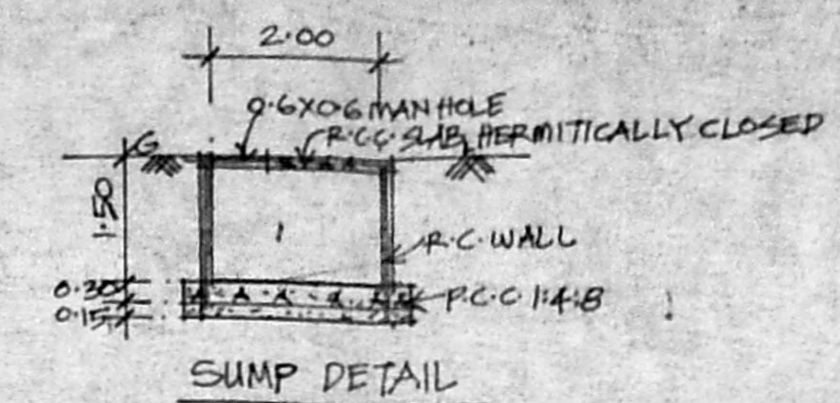

SUMP DETAIL

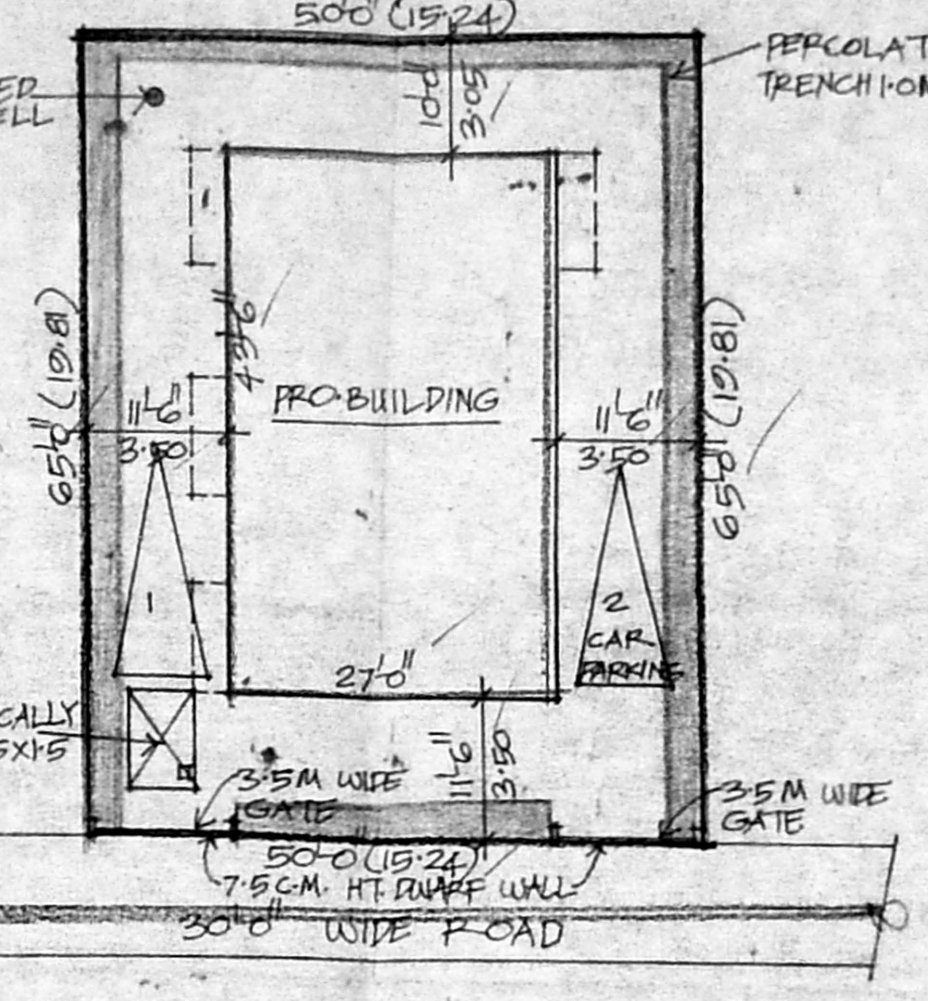

SITE PLAN (SCALE 1"=16'-0")

B/ 25538/387/97
 APPROVED
 SUBJECT TO THE CONDITIONS IN THIS OFFICE LETTER.
 No. B3/30957/198 Date 9-5-97
 FOR MEMBER SECRETARY
 CHENNAI METROPOLITAN
 DEVELOPMENT AUTHORITY
 CHENNAI-600 008.


REvised Plan

SPECIFICATION	CMDA (B)/PP NO. 1
P.C.C. 1:4:8 IN FOUNDATION	
SAND FILL IN FOUNDATION	
BRICK WORK IN CM-1:5	
PLASTERING IN CM-1:4	
R.C.C. WORKS IN 1:2:4 MIX	
MOSAIC FLOORING	


JOINERY DETAILS		
D DOOR	3'3" x 7'0"	1'00" x 2'10"
P "	3'0" x 7'0"	0'91" x 2'10"
P2 "	2'6" x 7'0"	0'76" x 2'10"
O OPEN	4'0" x 7'0"	1'22" x 2'10"
W WINDOW	4'6" x 4'0"	1'37" x 2'22"
W1 "	3'0" x 4'0"	0'91" x 2'22"
V VENTILATOR	3'0" x 2'0"	0'91" x 0'61"

COLOUR INDEX	
[Symbol]	PROPOSAL
[Symbol]	PLOT BOUNDARY
[Symbol]	ROADS


AREA DETAIL	
PLOT EXTENT	3250 SQFT 302.04 SQ.M.
GROUND FLOOR	1175 109.20
FIRST FLOOR	1288 119.70
SECOND FLOOR	1288 119.70
TOTAL	3751 348.60
F.S.I	1.15
COVERAGE	40%

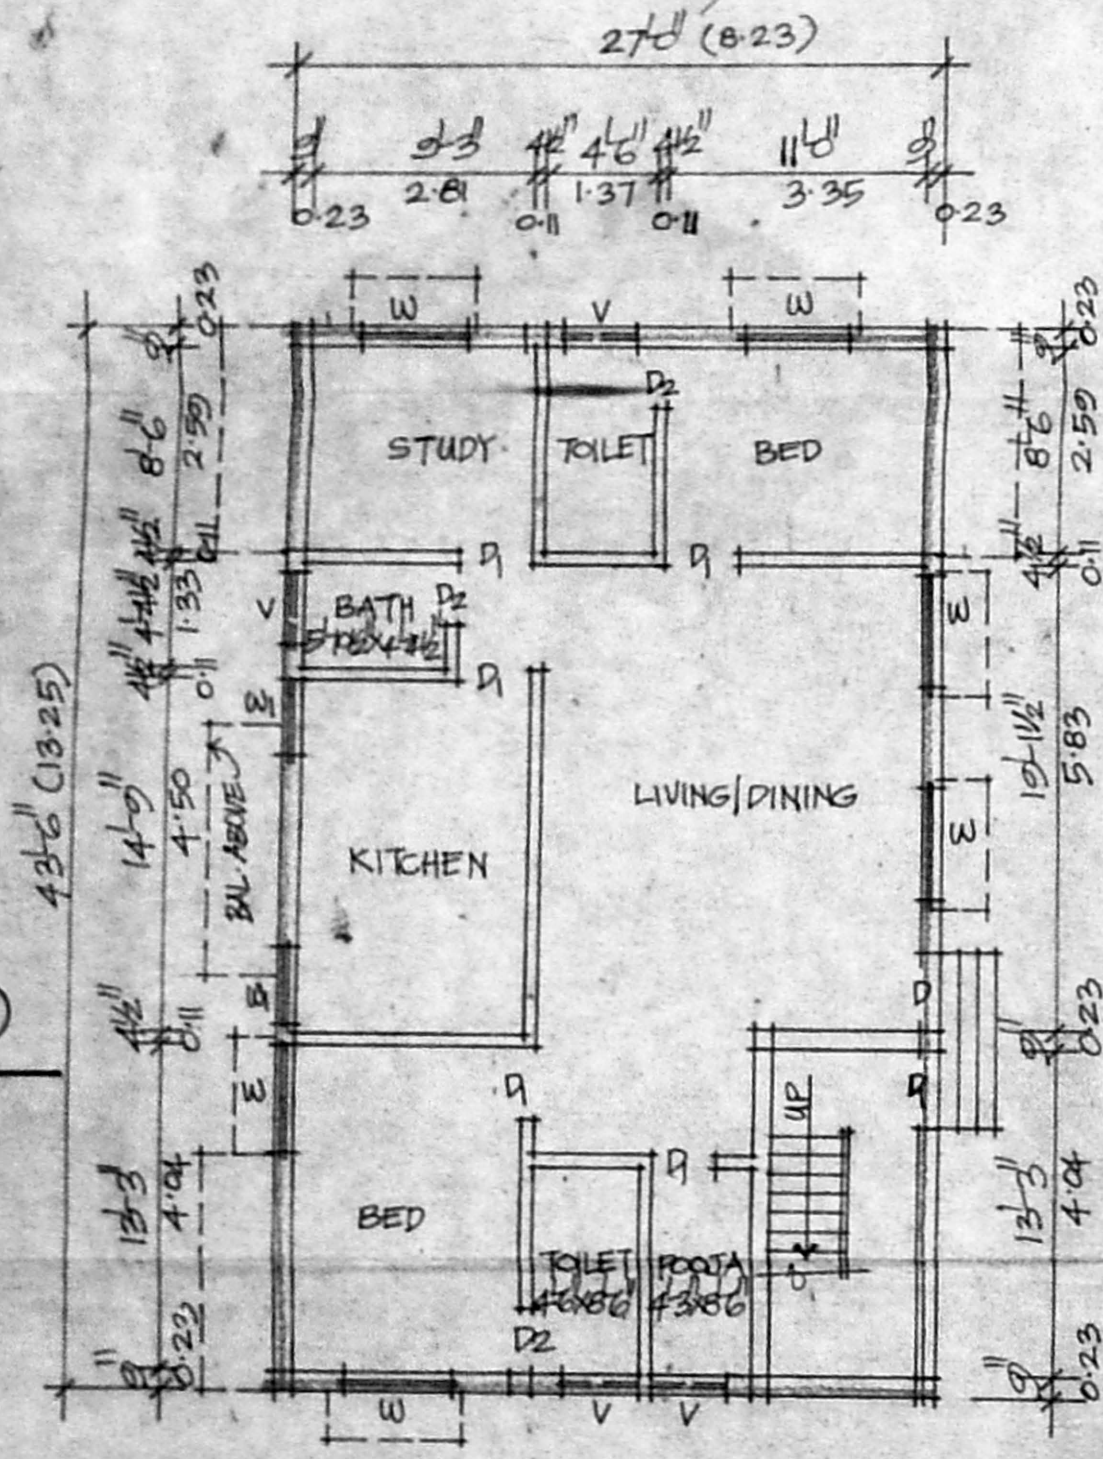


GROUND FLOOR PLAN
SCALE: 1"=8'-0"

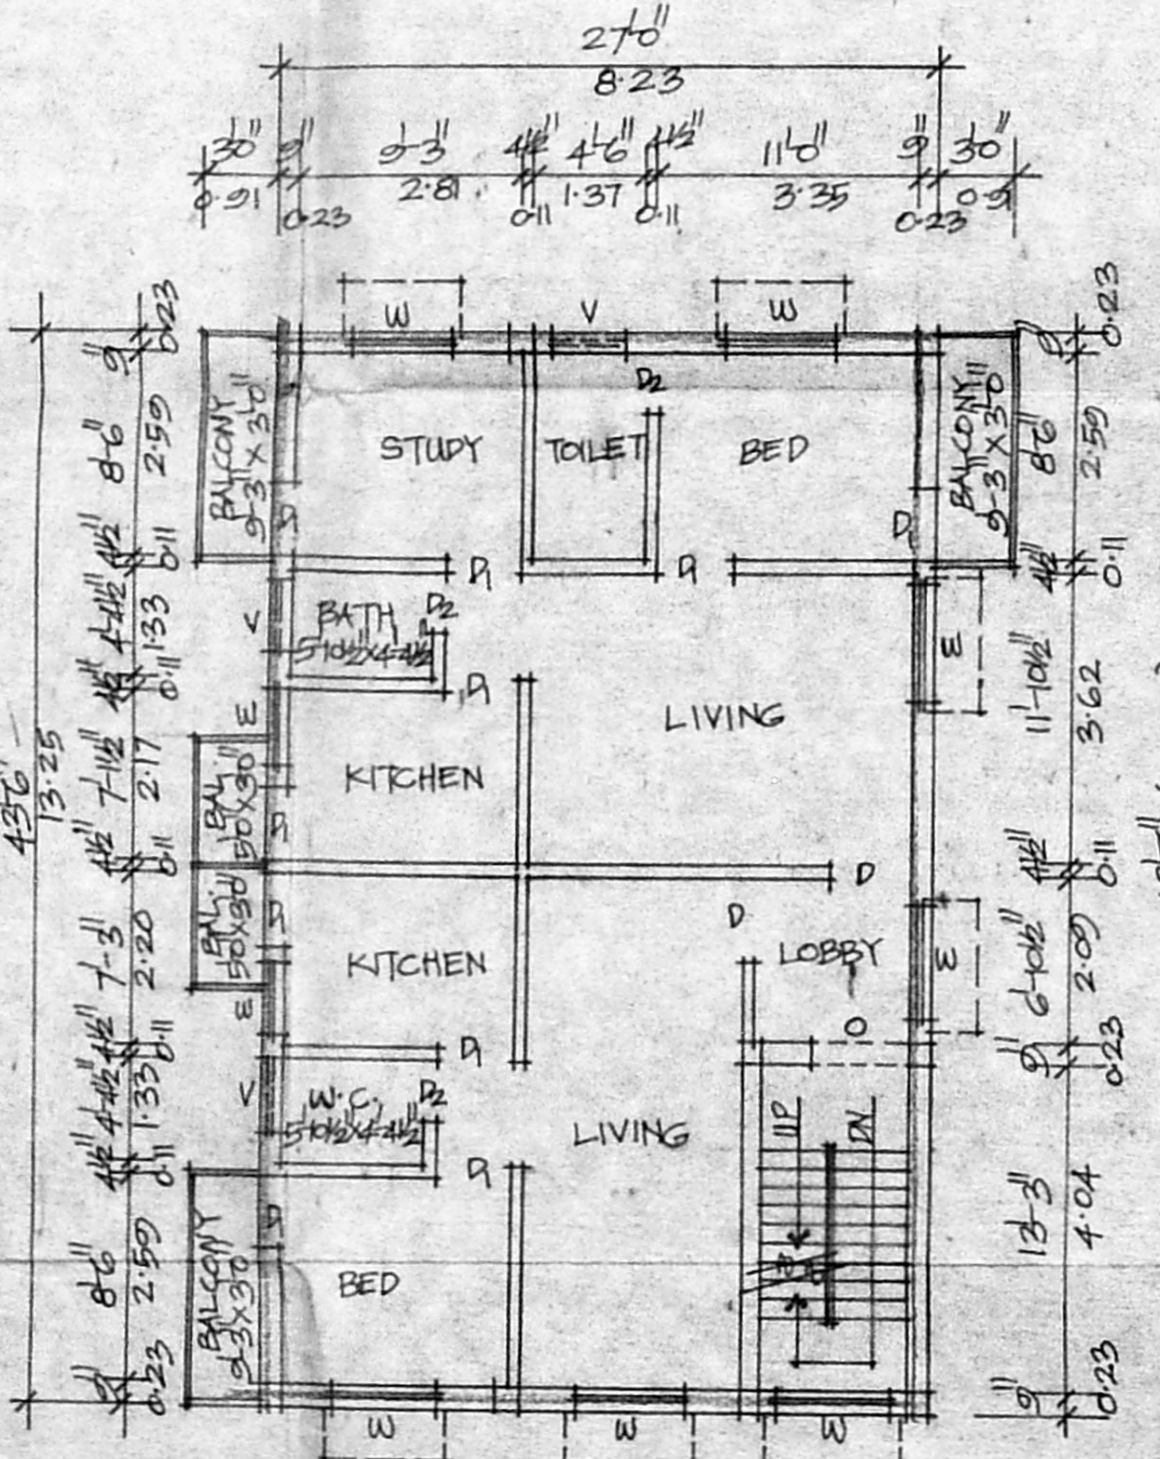

FIRST FLOOR PLAN

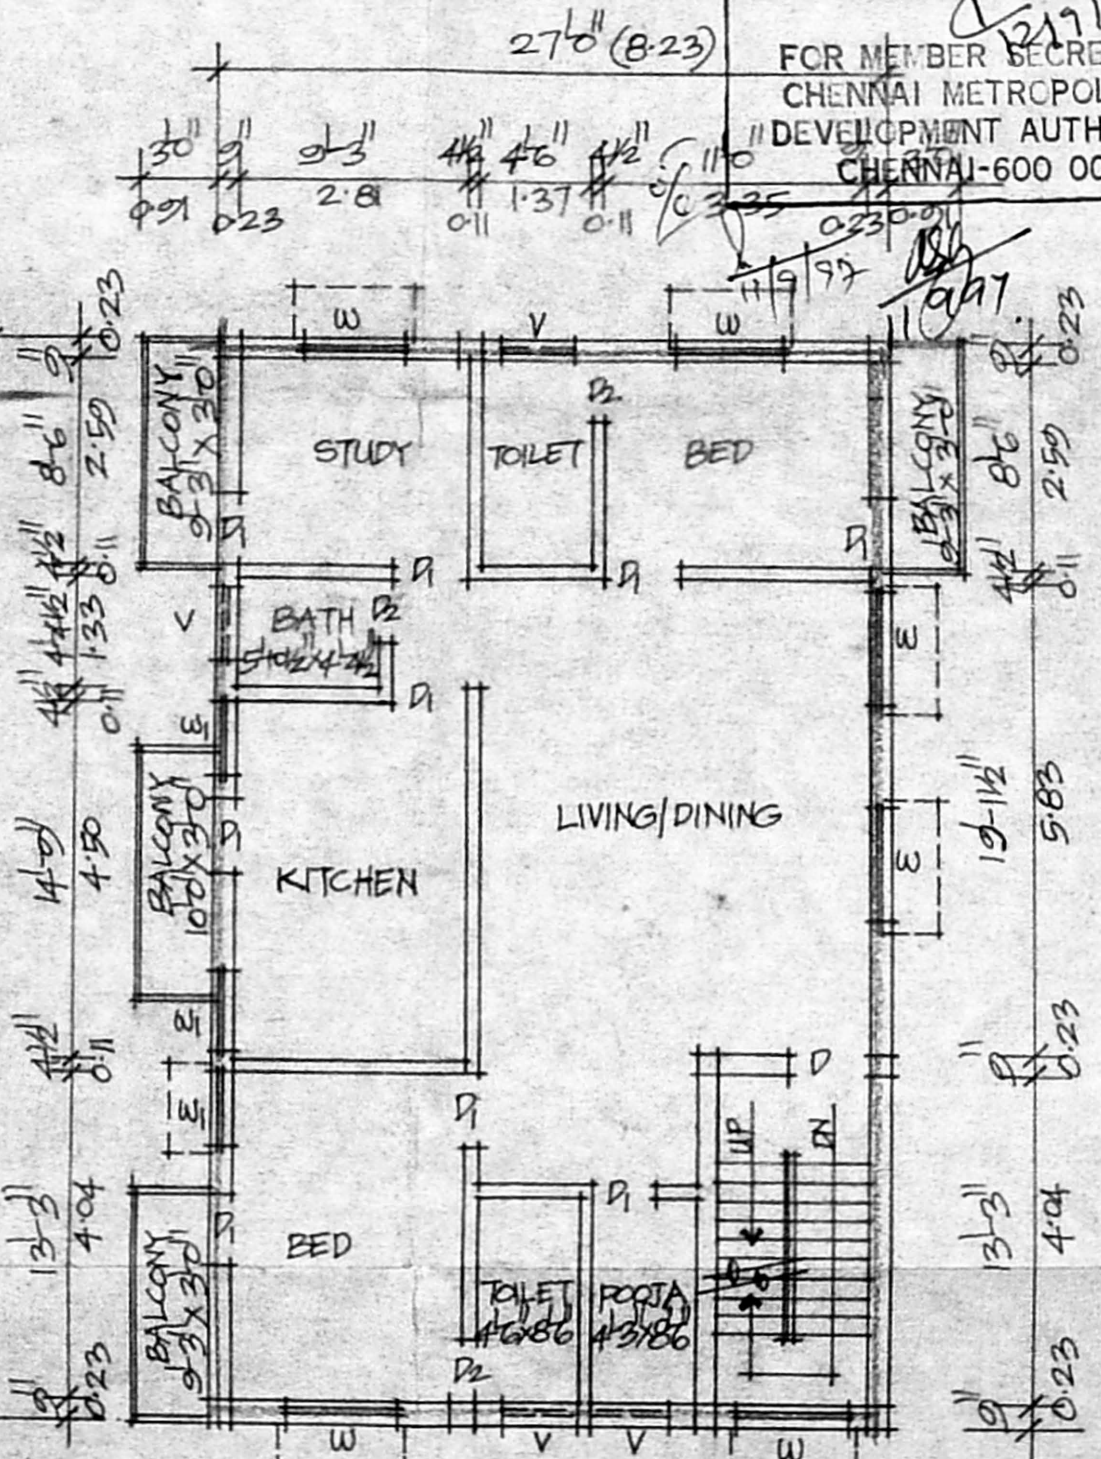

SECOND FLOOR PLAN

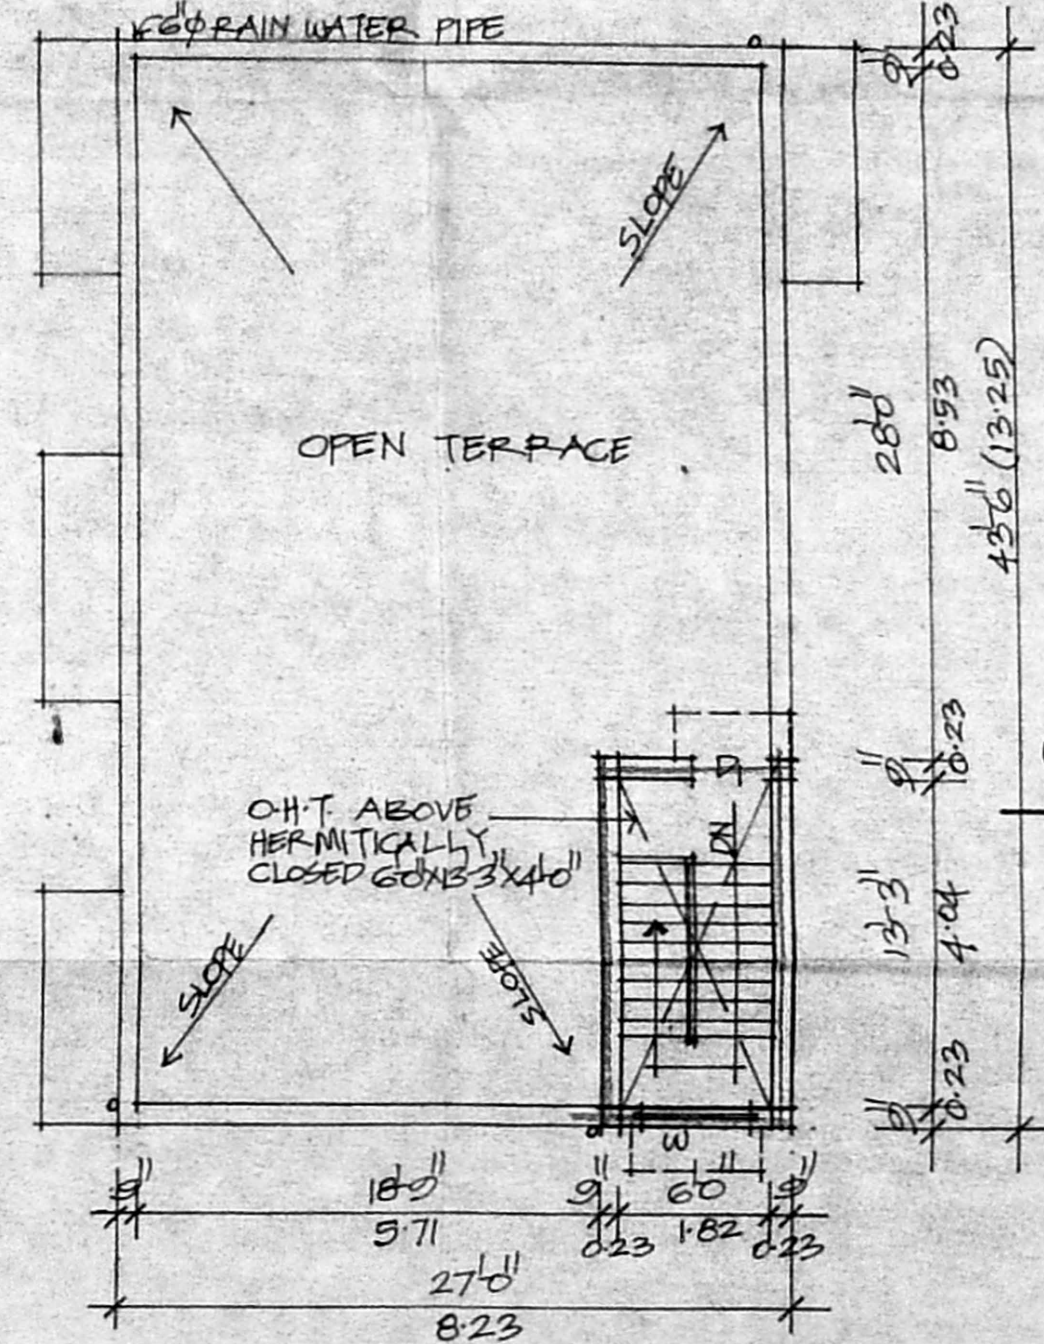

TERRACE PLAN

PLAN SHOWING THE PROPOSED RESIDENTIAL BUILDING AT PLOT NO. 933, KADHIRAVAN COLONY T.S. NO. 207 PT. OF THIRUMANGALAM VILLAGE ANNA NAGAR, CHENNAI.

OWNER

DR. M.K. JAWAHARLAL, B.E.
 CONSULTING ENGINEER
 LICENSED SURVEYOR CLASS-I
 CORPORATION OF MADRAS
 REGD. No: 785
 36, VEERA PERUMAL KOIL ST.
 MYLAPORE, MADRAS-600 004

LICENSED SURVEYOR