




FRONT ELEVATION

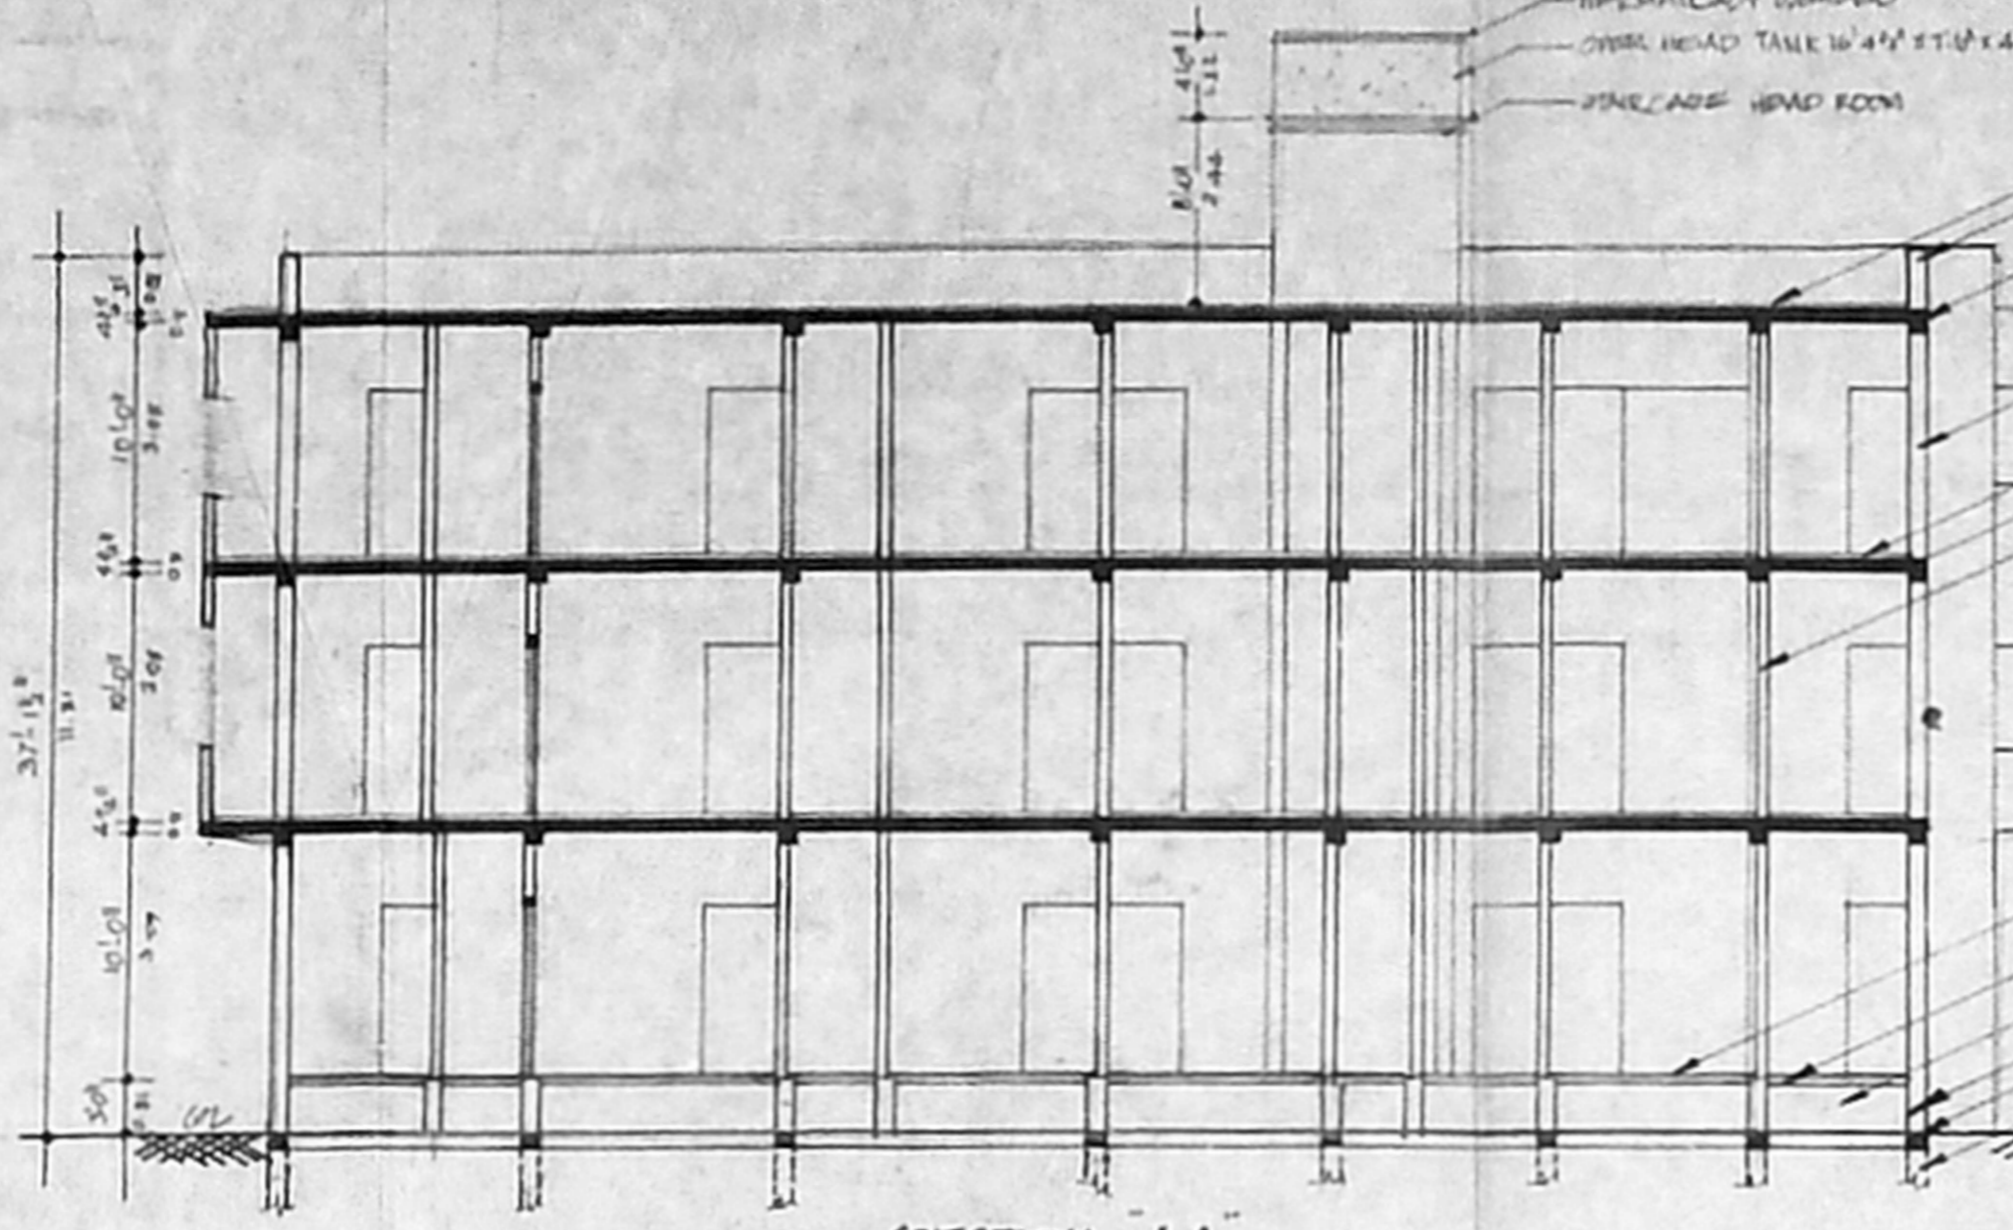


SECTION - AA

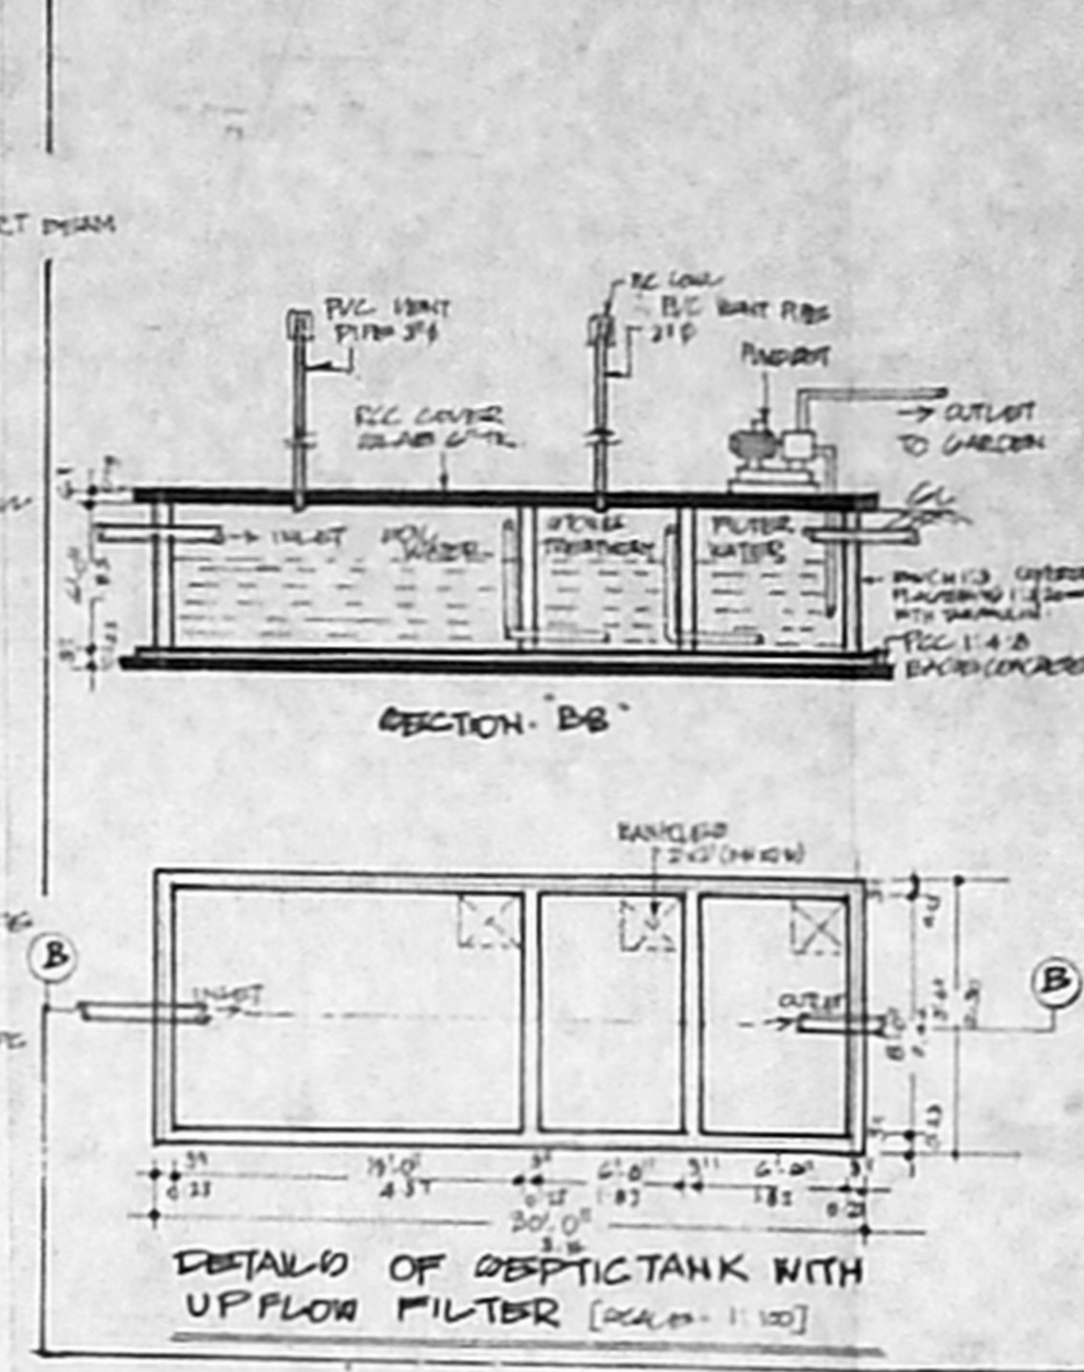

DETAILS OF SEPTICTANK WITH UPFLOW FILTER [SCALE: 1:100]

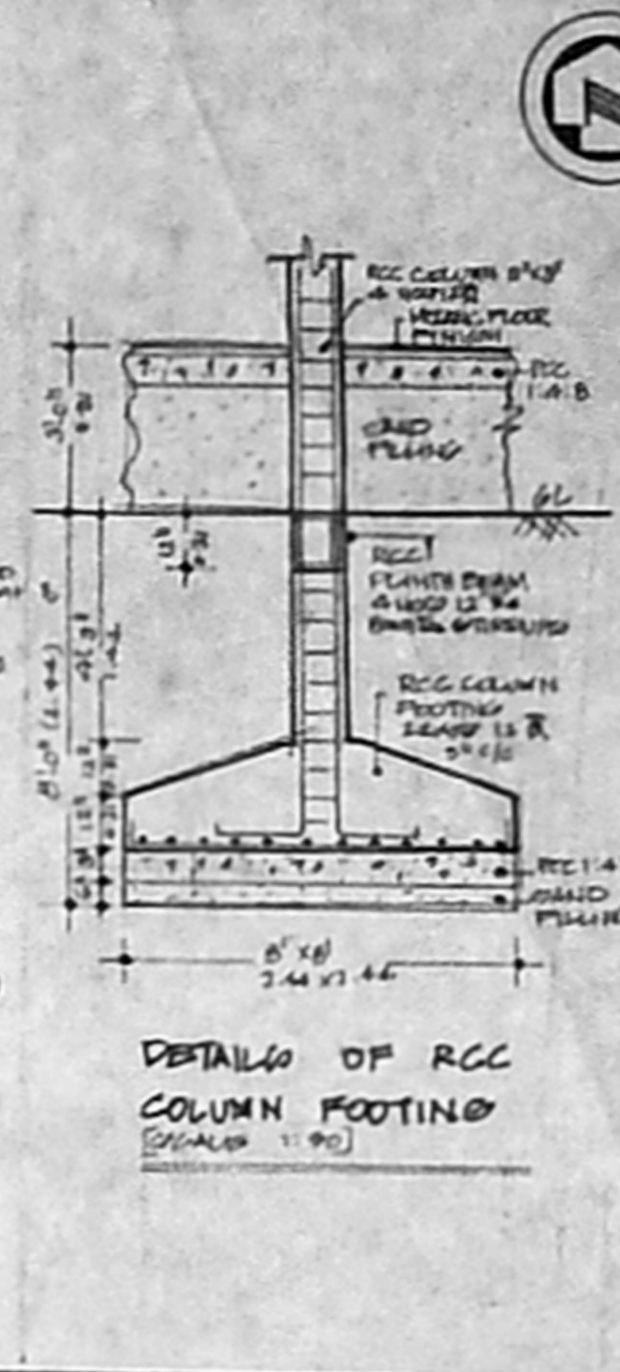

DETAILS OF RCC COLUMN FOOTING [SCALE: 1:50]

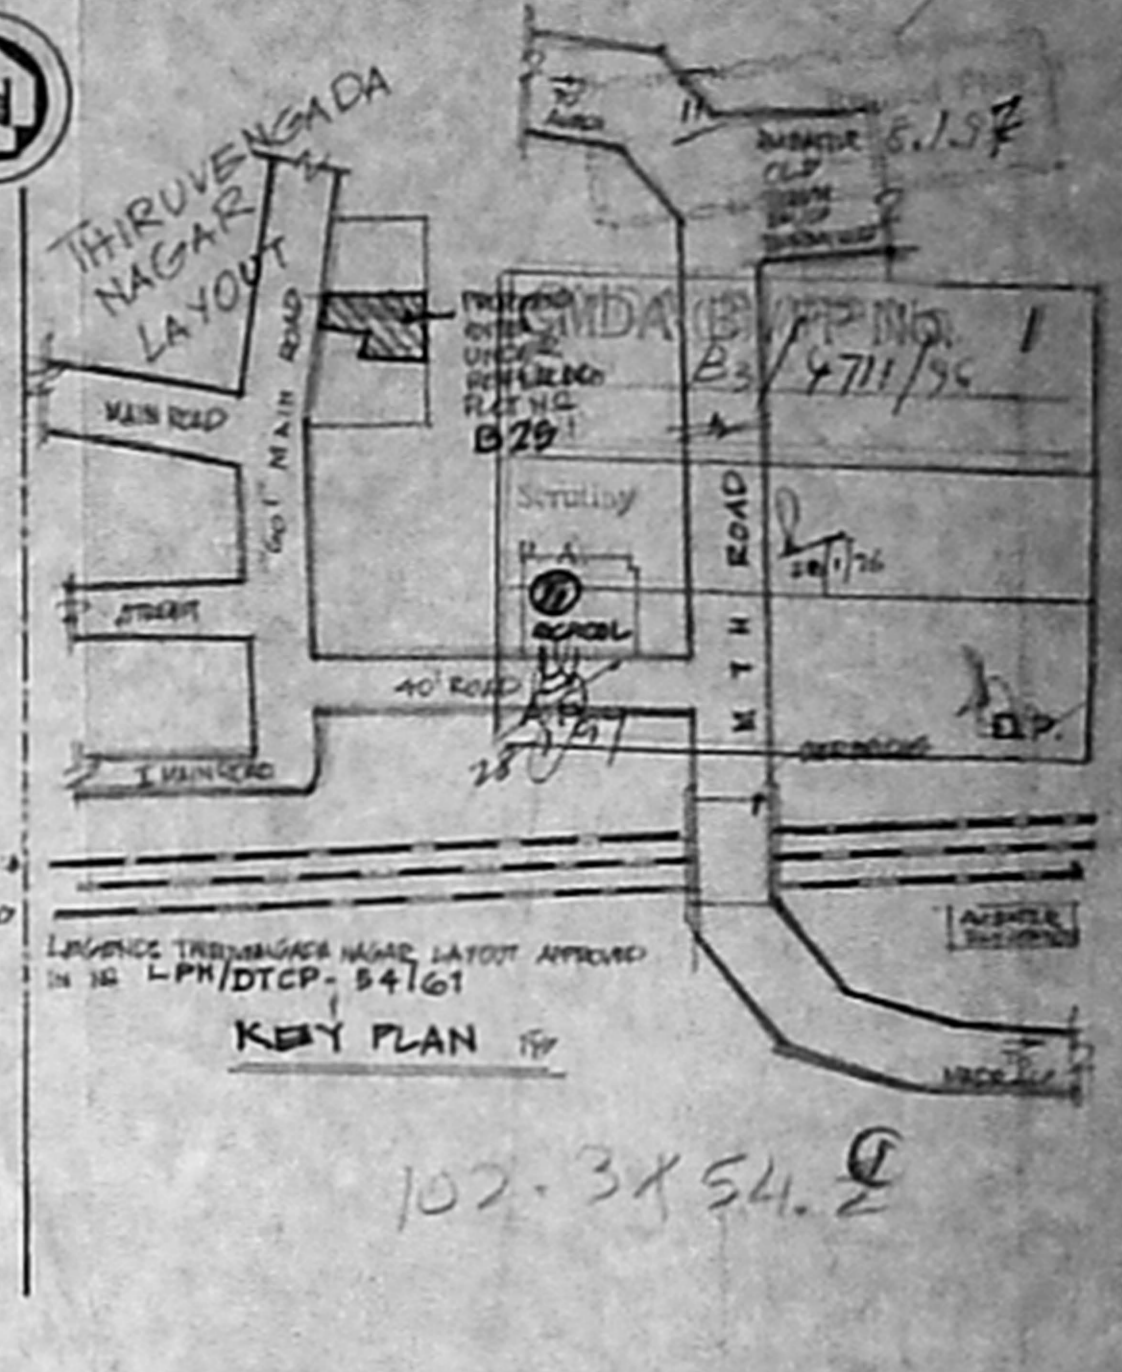


KEY PLAN


102-3X54.2

Planning Permit No. A/24751/001/99


APPROVED
SUBJECT TO THE CONDITIONS IN THE LETTER
No. 147/1997 Date 23/11/97
SECRETARY
MADRAS MUNICIPALITY
D.V. T. P. J. R. P. LITAN
D.V. T. P. J. R. P. AUTHORITY
CHENNAI-600 008.

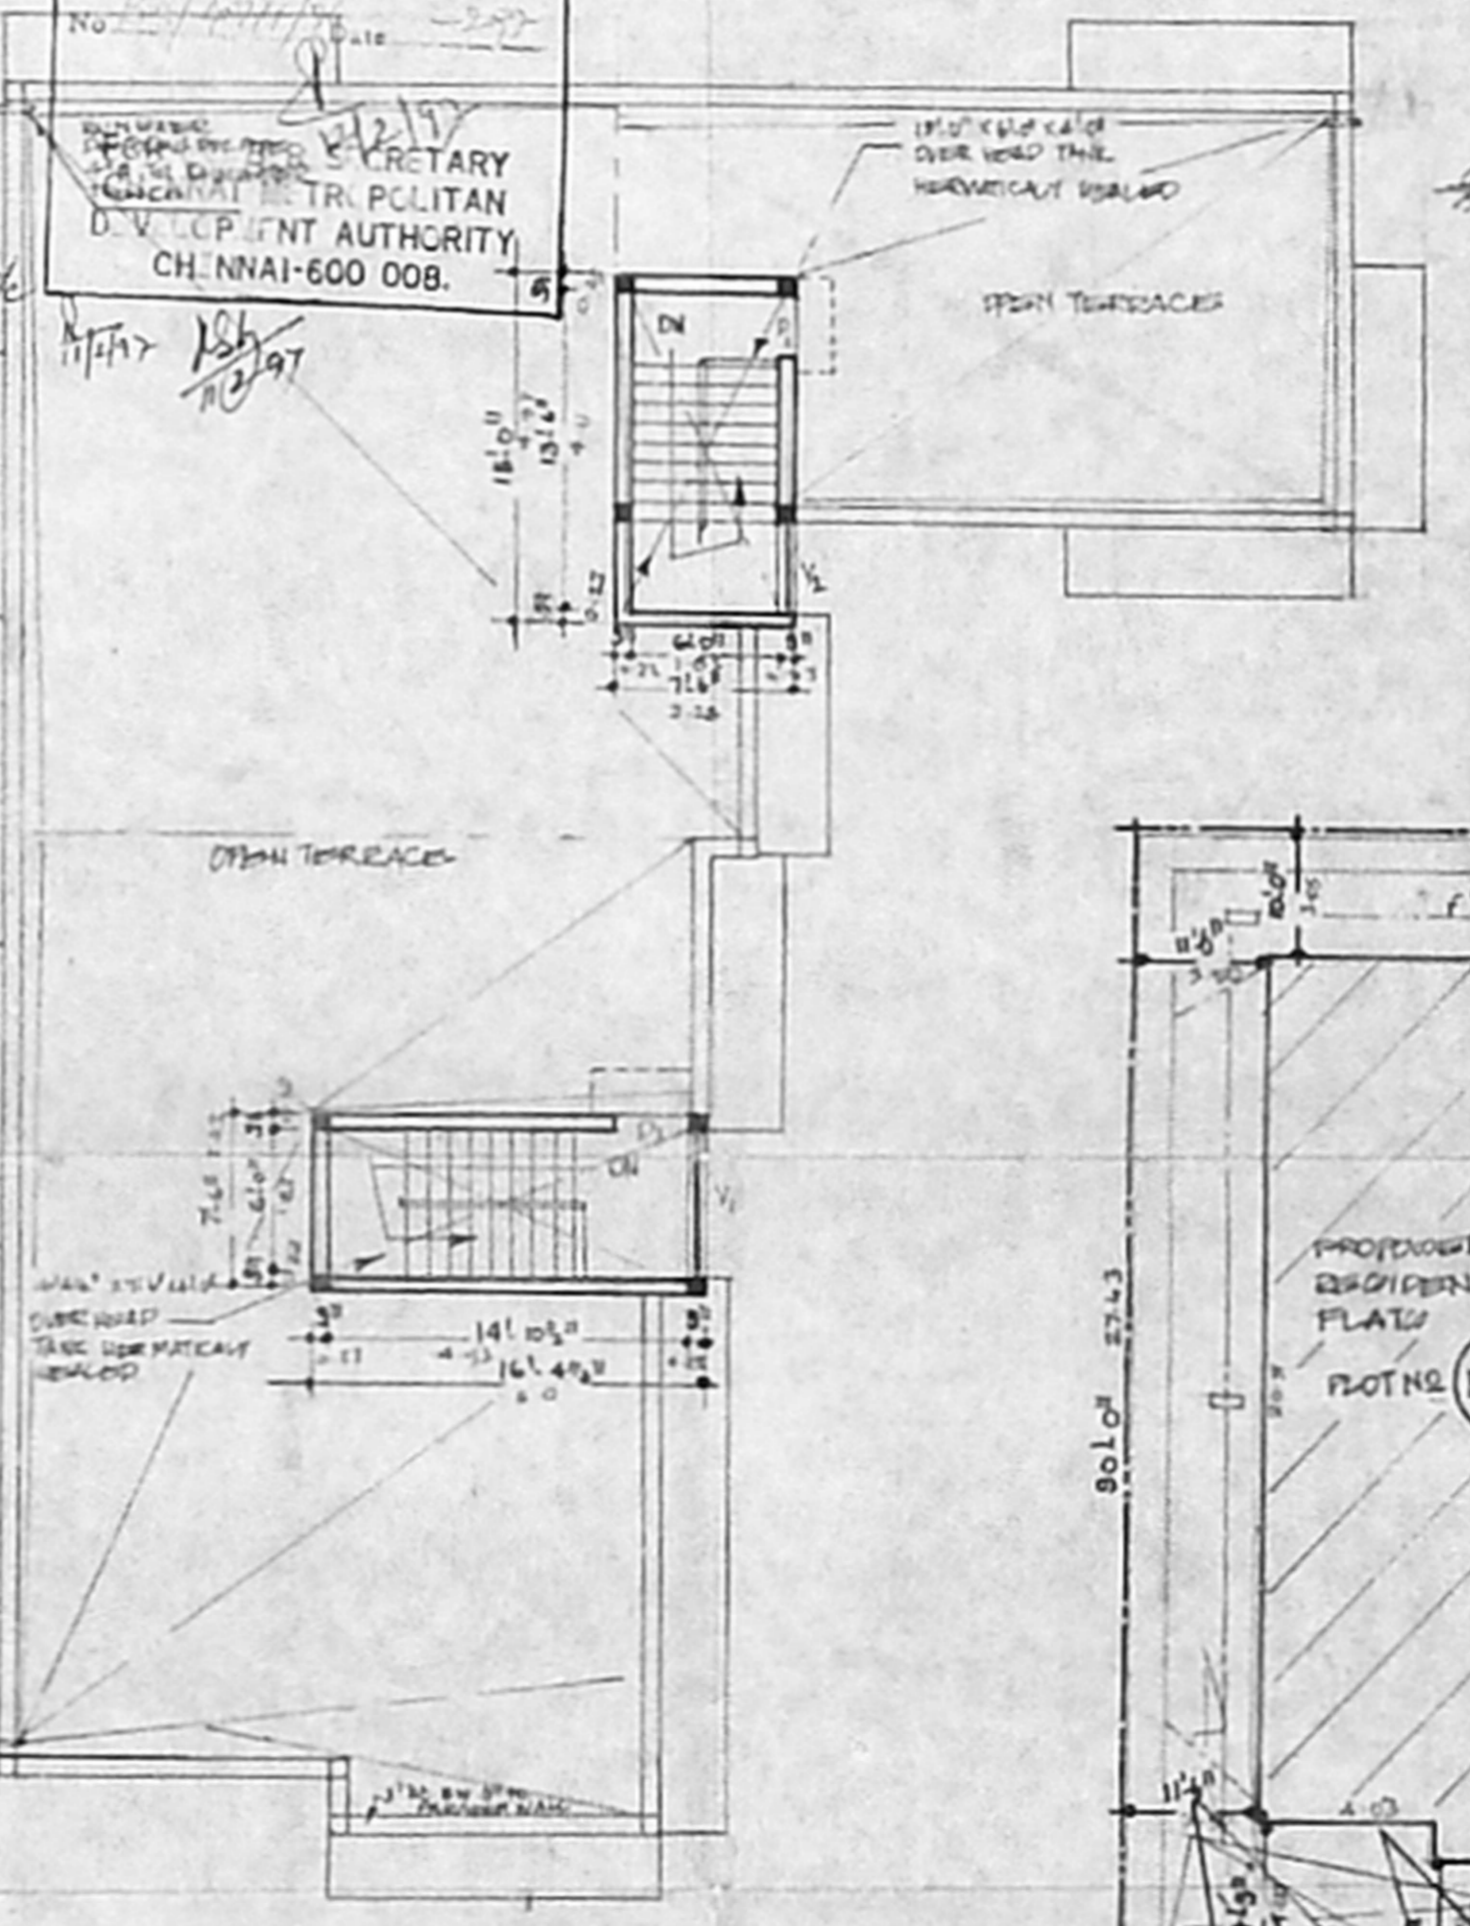


TERRACE FLOOR PLAN

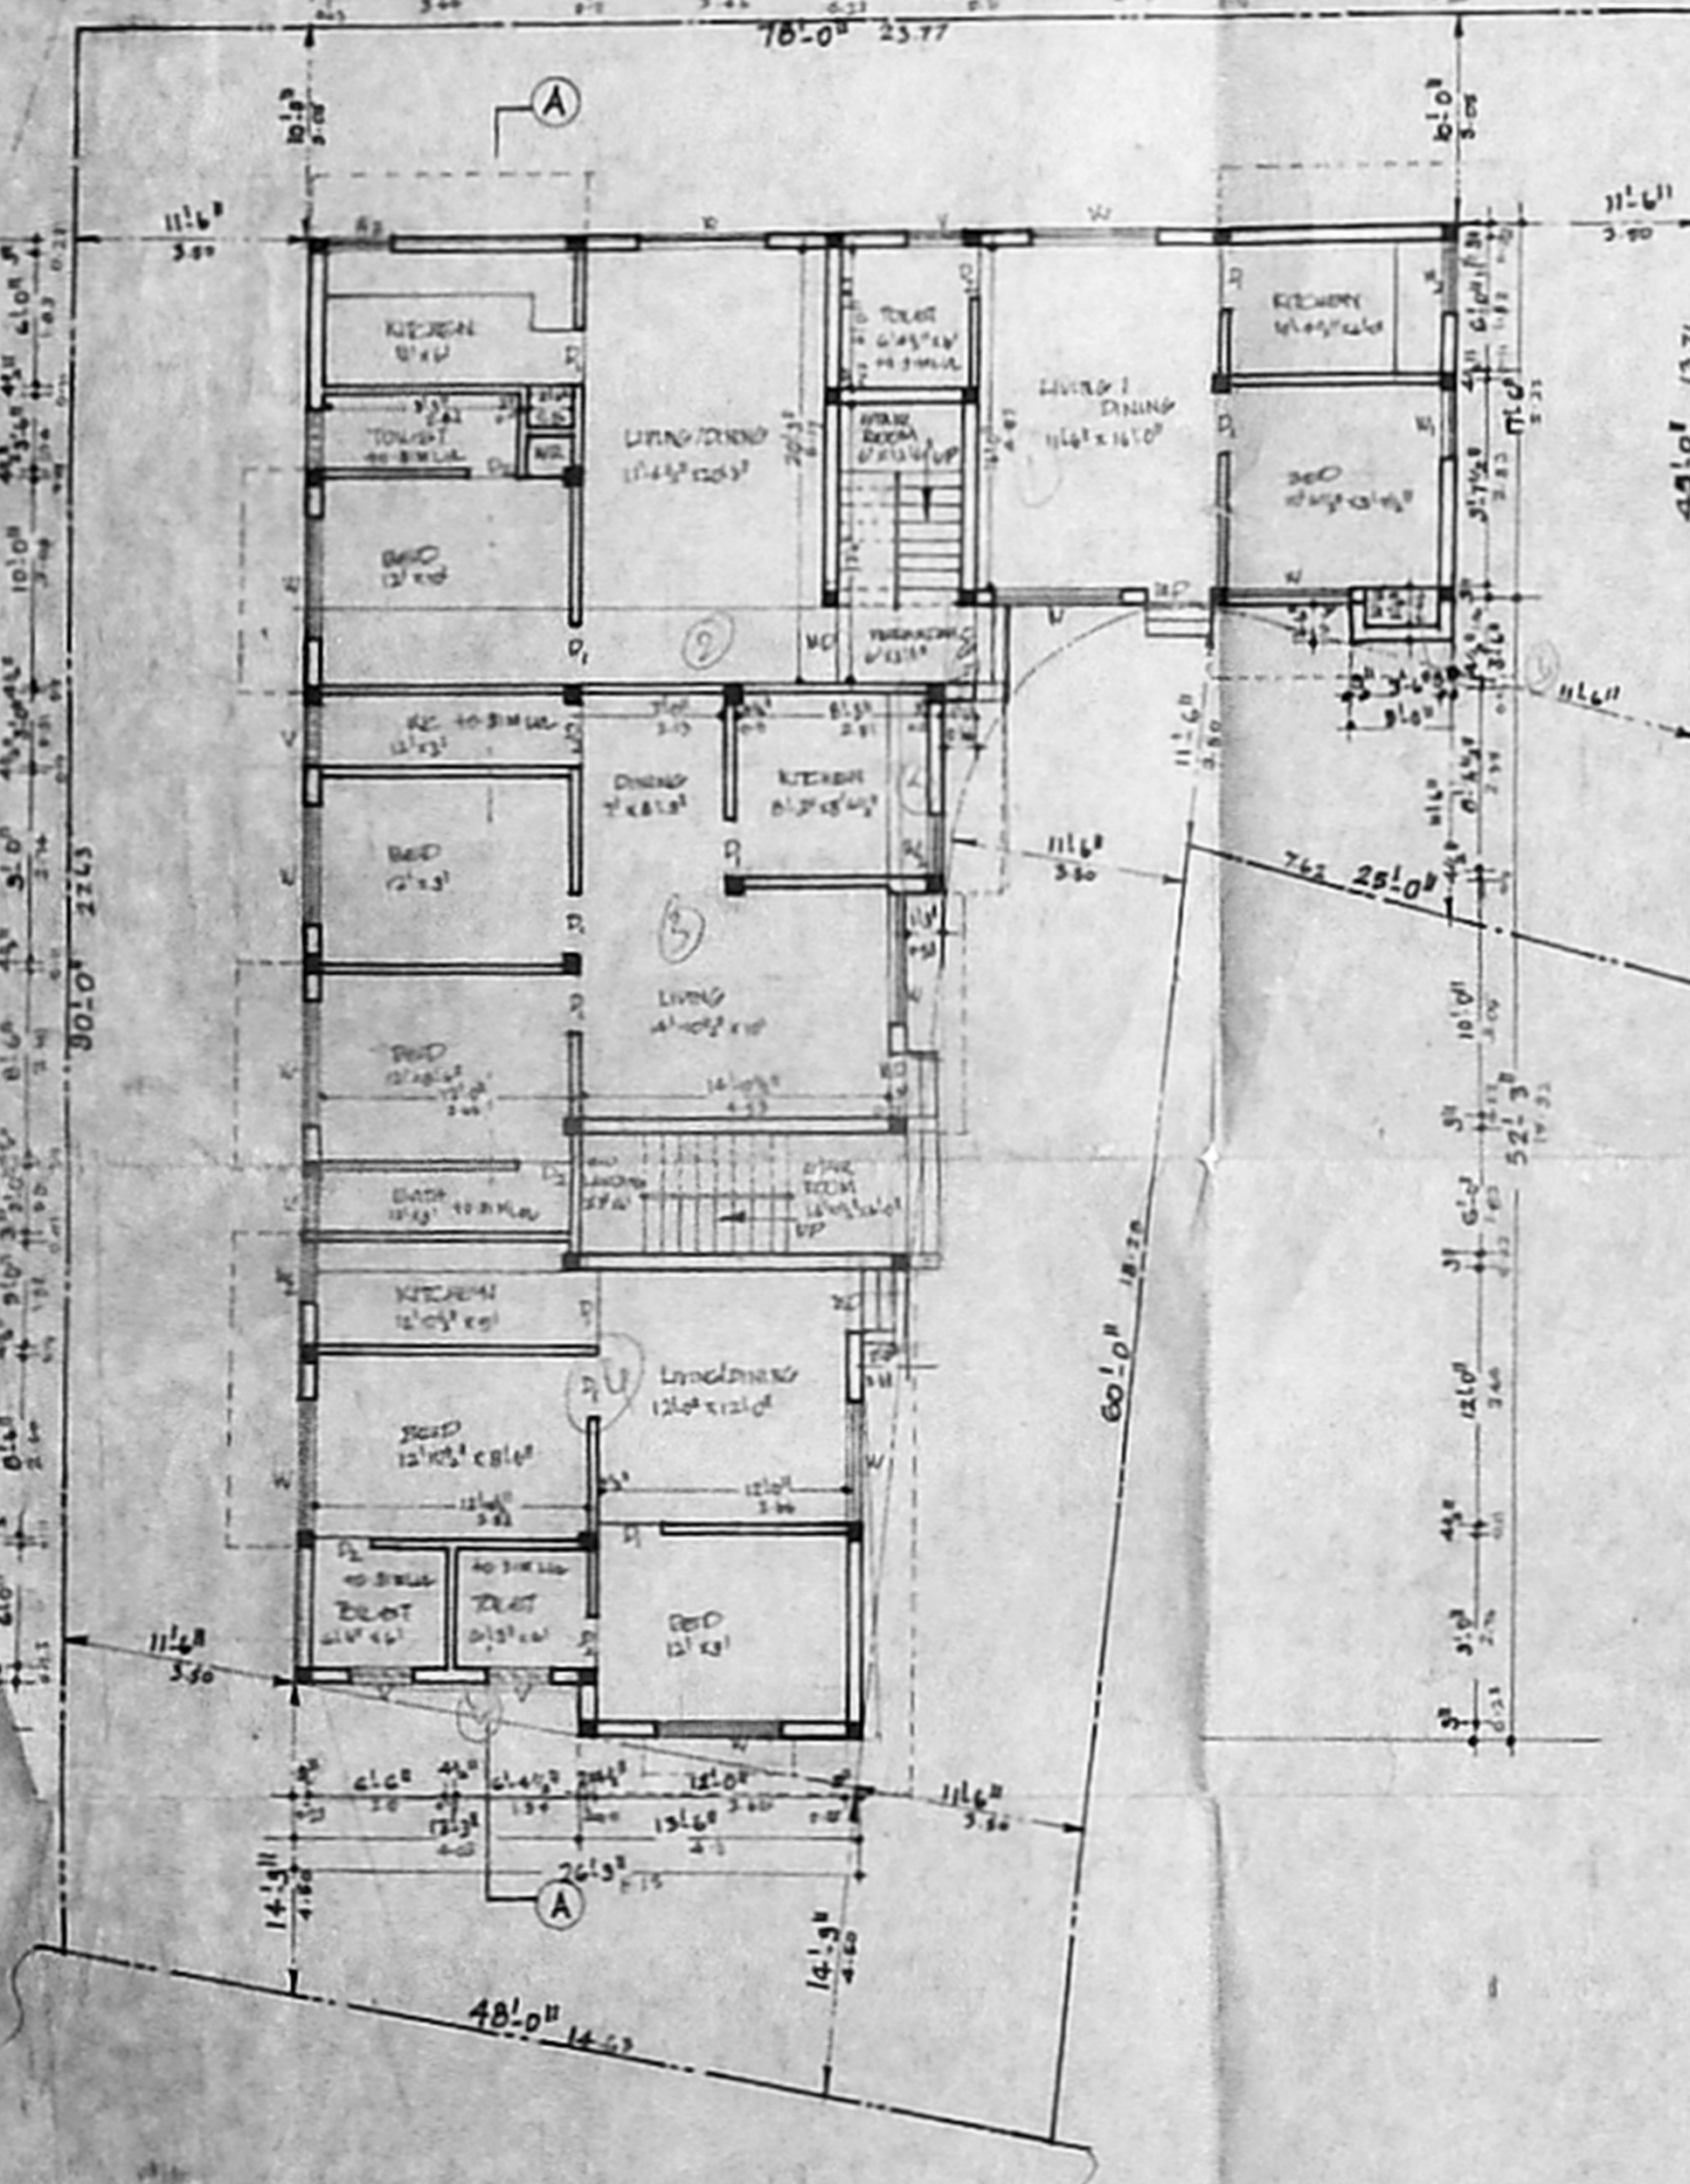

SITE PLAN CUM GROUND FLOOR PLAN

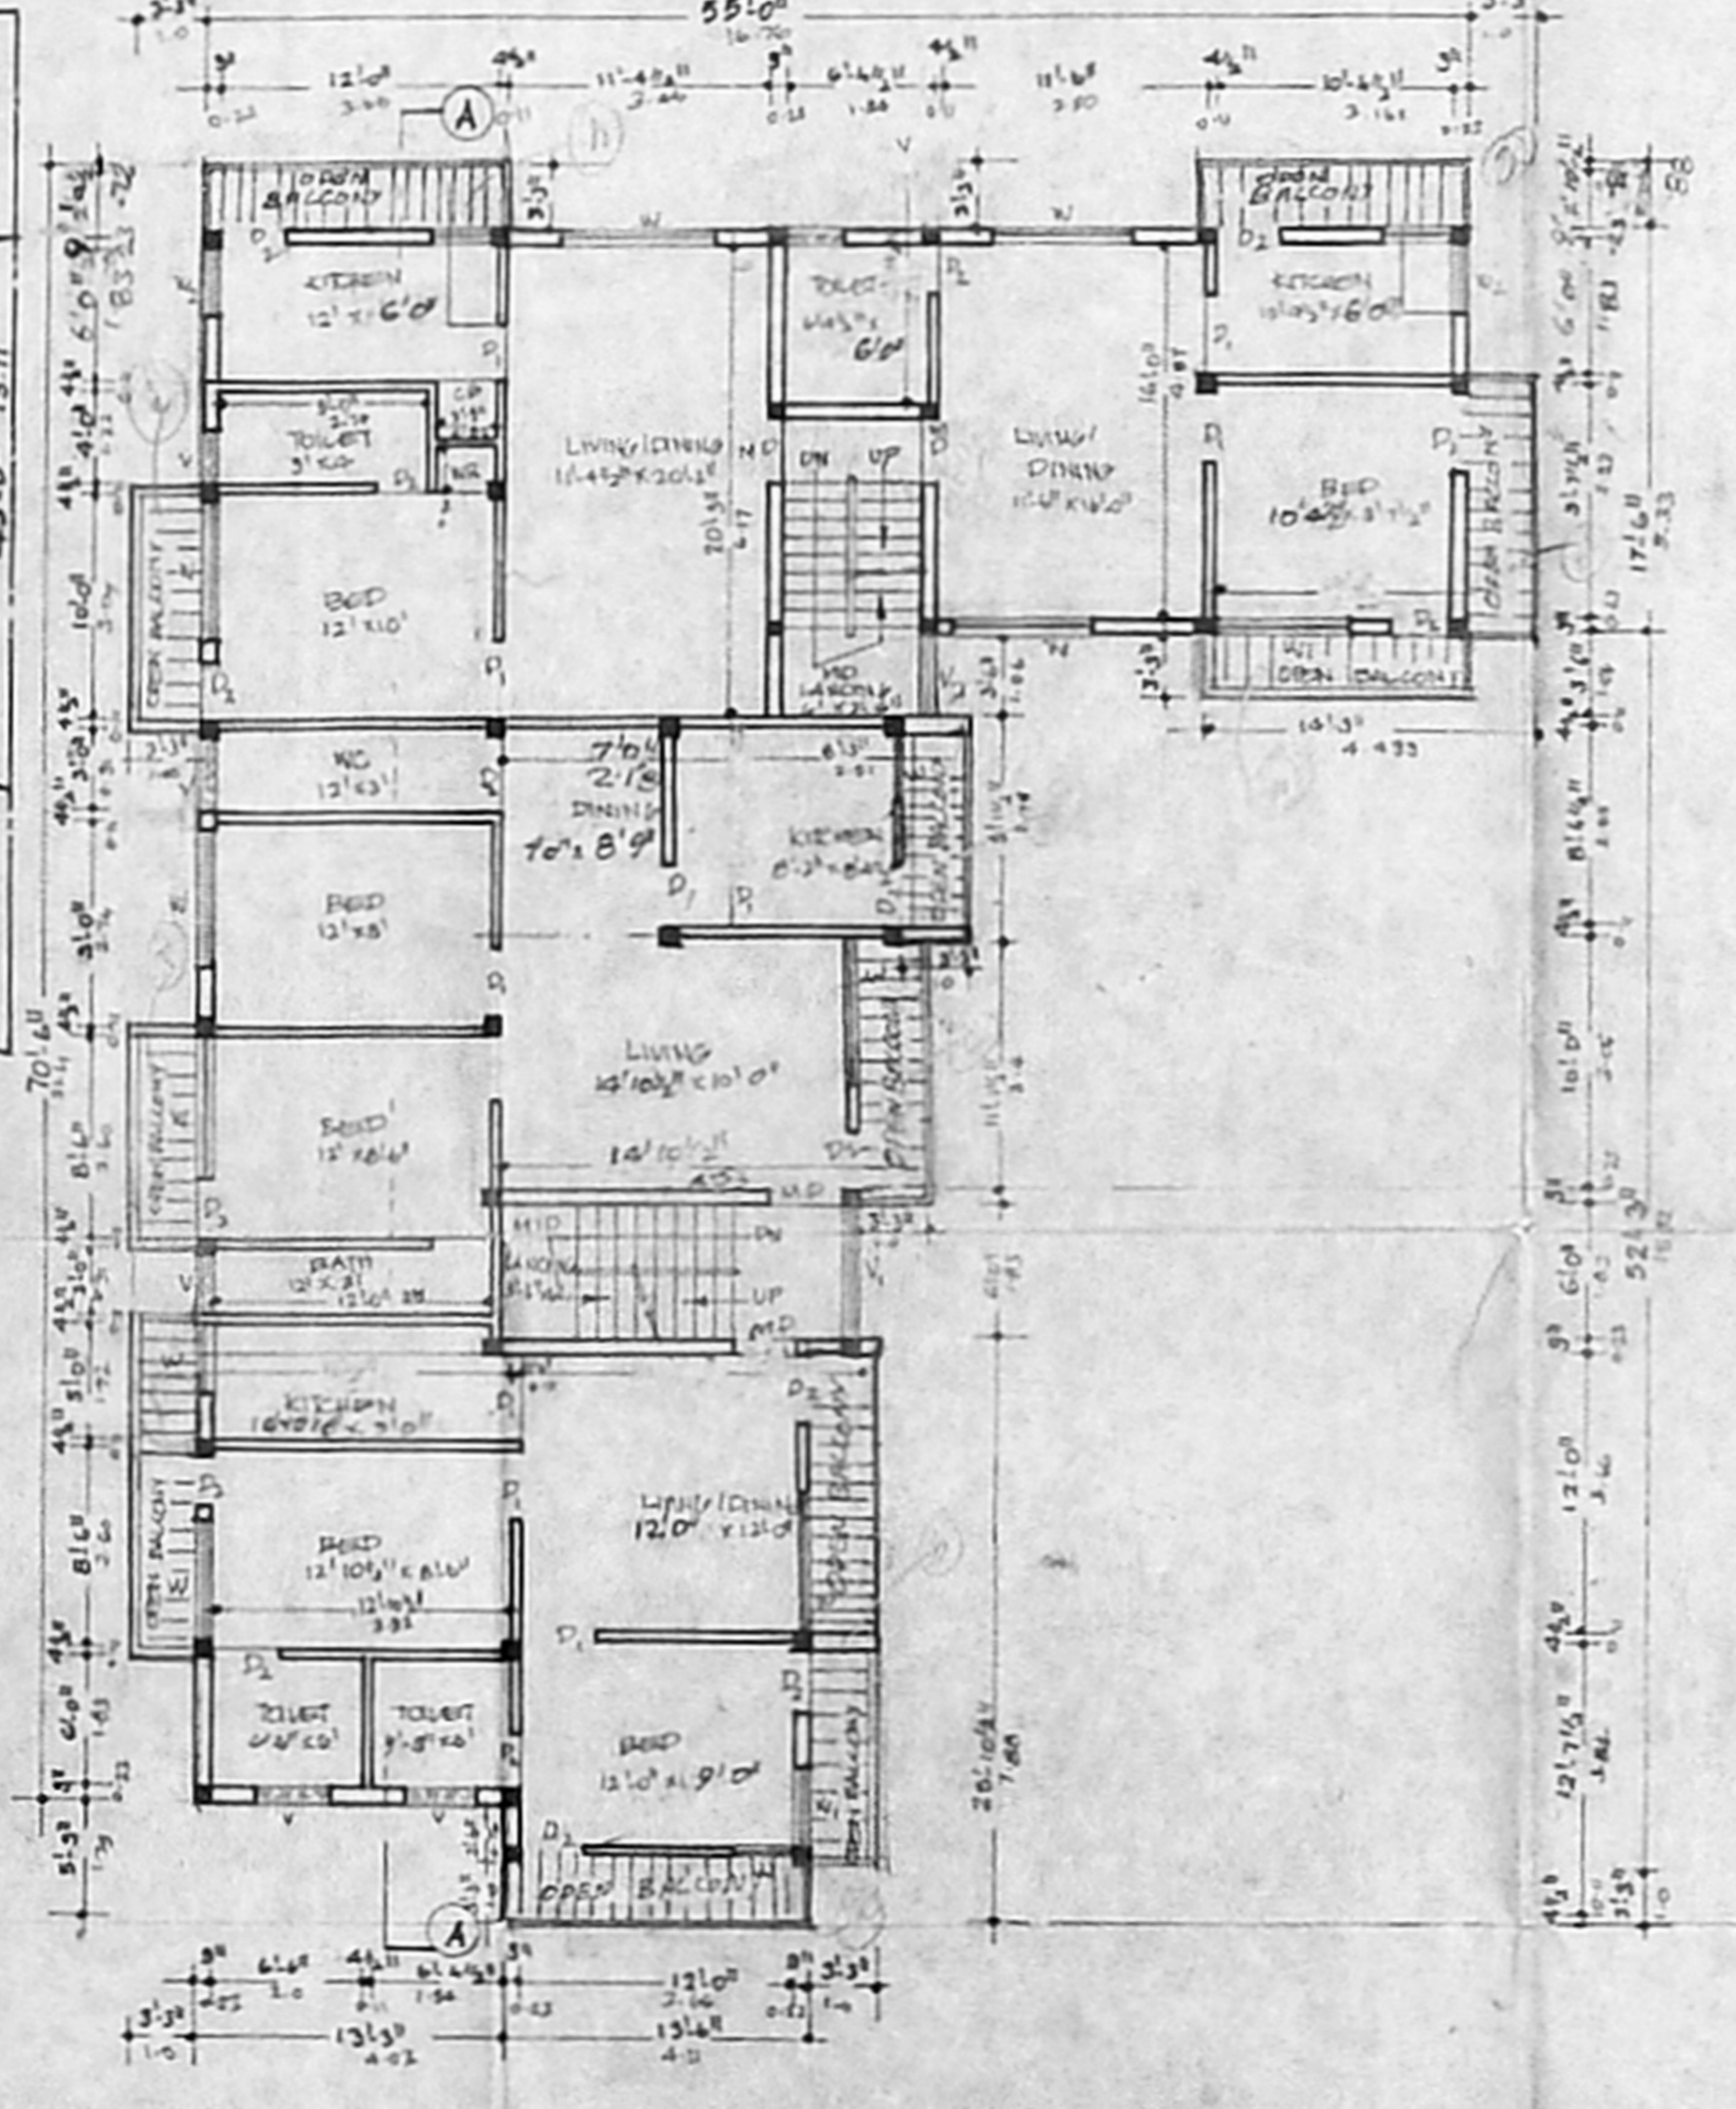

TYPICAL FIRST & SECOND FLOOR PLAN

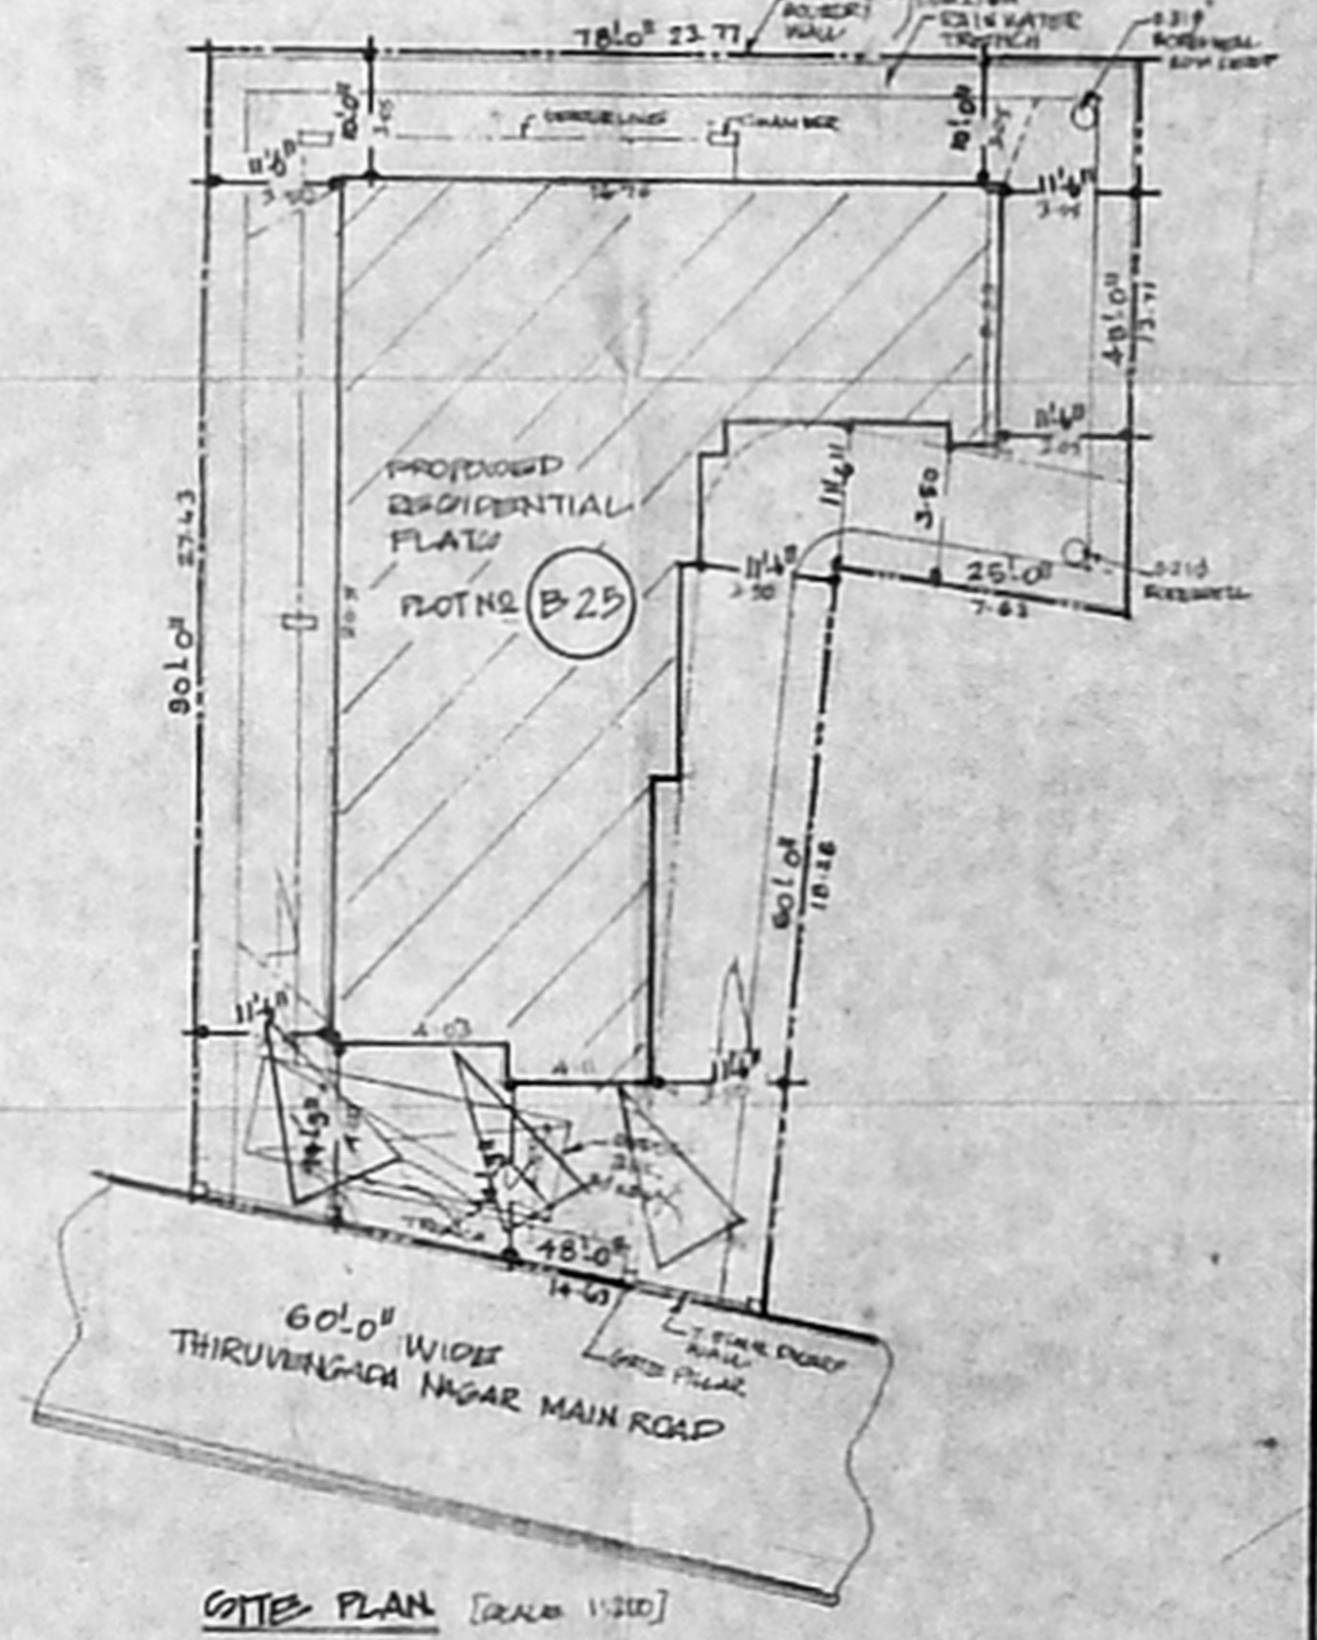

SITE PLAN [SCALE: 1:100]

PLAN SHOWING THE PROPOSED RESIDENTIAL FLATS IN PLOT NO. B 25, FIRST MAIN ROAD, THIRUVENGADA NAGAR, R.O. NO. 588/1 & 588/2A OF AMBATTUR VILLAGE, MADRAS-600 053. AMBATTUR MUNICIPALITY LIMIT. CHENNAI-MOR DISTRICT.

SCHEDULE OF JOINTRY

CG - CORRUGATED GATES	5'0" x 10'0"	W1 WINDOW	3'0" x 4'0"
MD - MAIN DOOR	3'0" x 6'0"	W2 WINDOW	2'0" x 4'0"
D - DOOR	2'0" x 6'0"	V - VENTILATOR	5'0" x 4'0"
D1 - DOOR	2'0" x 6'0"	V2 - VENTILATOR	4'0" x 4'0"
D2 - DOOR	2'0" x 6'0"	V3 - VENTILATOR	3'0" x 4'0"
W - WINDOW	8'0" x 4'0"	CB - CEMENT BOARD	-
		WC - WARD ROBE	-

SCHEDULE OF AREA

ITEM	AREA (SQ. FT.)	AREA (SQ. MTR.)	COLOR INDEX
PLOT AREA	5488.0	503.63	PROVIDENTIAL
PLINTH AREA:			BY ROAD &
1. G FLOOR	2419.0	224.72	STREET
2. I FLOOR	2906.0	269.36	PLOT BOUNDARY
3. II FLOOR	2906.0	269.36	
TOTAL PLINTH AREA	8231.0	764.66	
PLOT COVERAGE - 44%			
FPI	-1.4339		

CONSULTANT :

SARATHI CONSULTANTS	DR. P. J. R. P. LITAN	DR. P. J. R. P. LITAN
MB-101	APP. NO. 101	APP. NO. 101
Ph- 6216221	DATE: 18-02-1998	DATE: 18-02-1998
	DES. NO. 01/T/1025/136	

P.J. PRABHARAN, B.E.
CORPORATE OFFICE: 1001, KALINGA COLONY, ANNA NAGAR, THIRUVENGADA, MADRAS-600 101. PHONE: 6216221.
LICENCED SURVEYOR

OWNER/PROMOTER