




SITE PLAN
(SCALE 1 = 300)

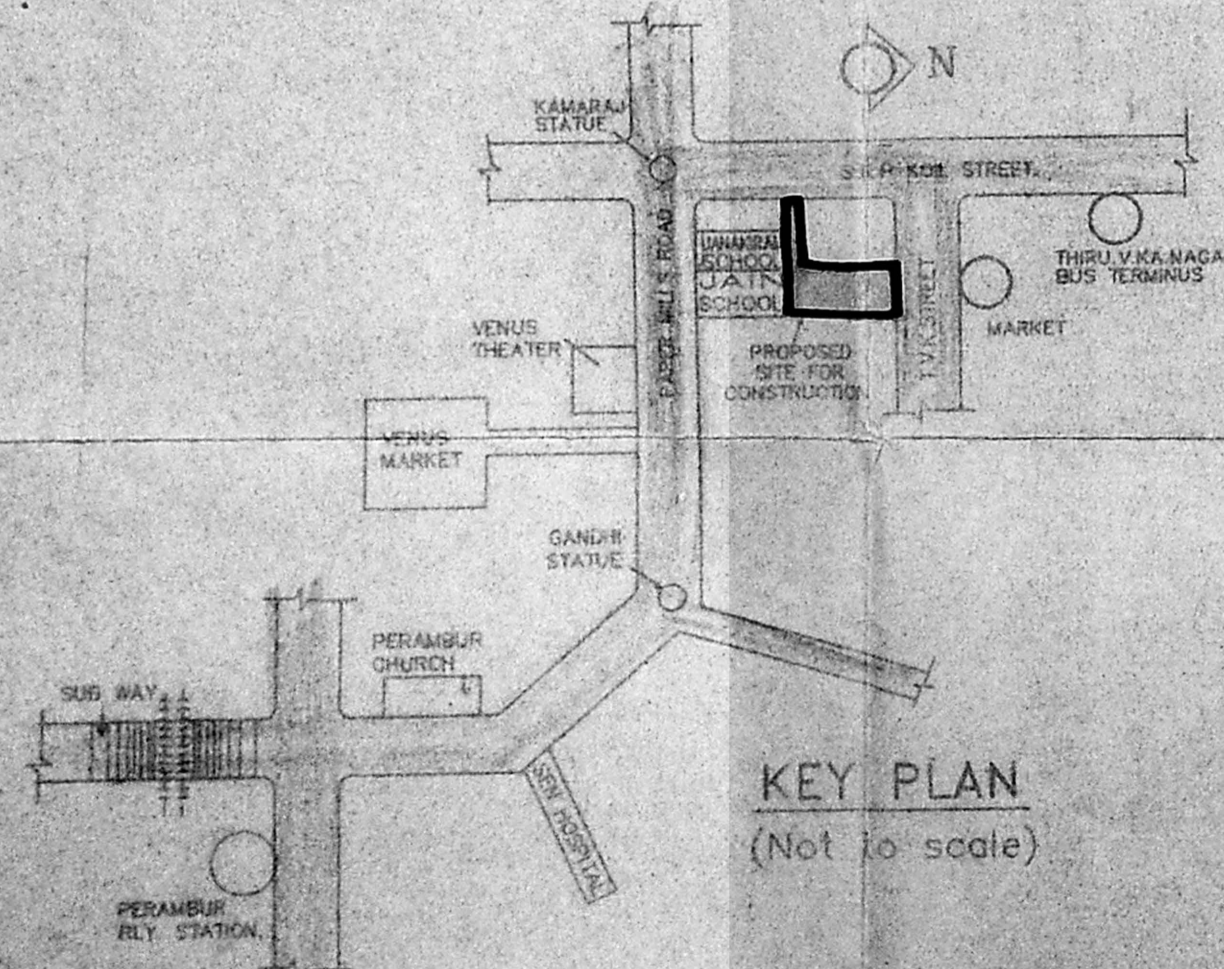


KEY PLAN
(Not to scale)

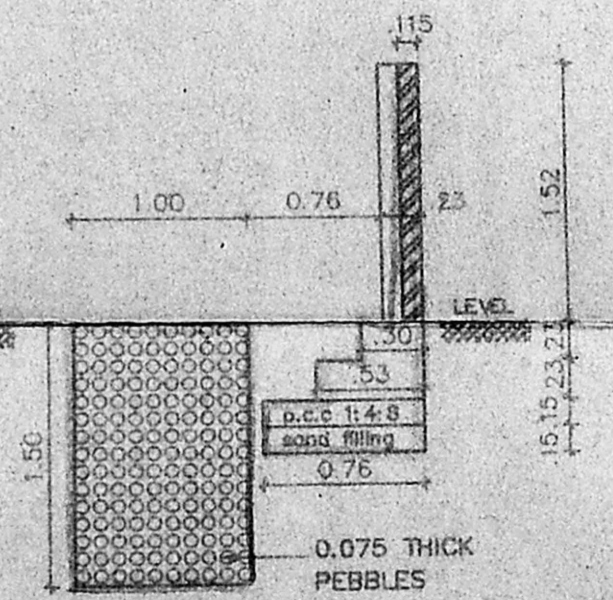


SECTION CC
(COMPOUND WALL & PERCOLATION PIT)
SCALE 1:50

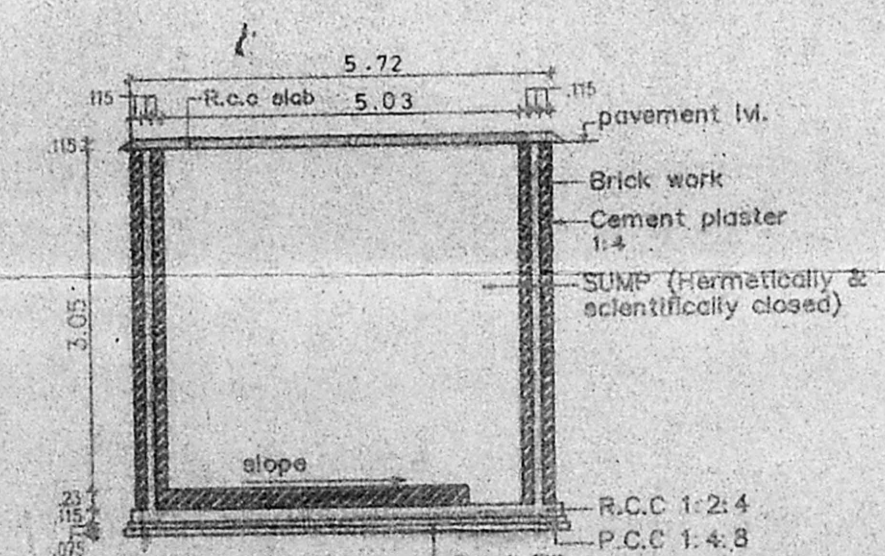

SECTION SS
(SECTION OF SUMP)
SCALE 1:100

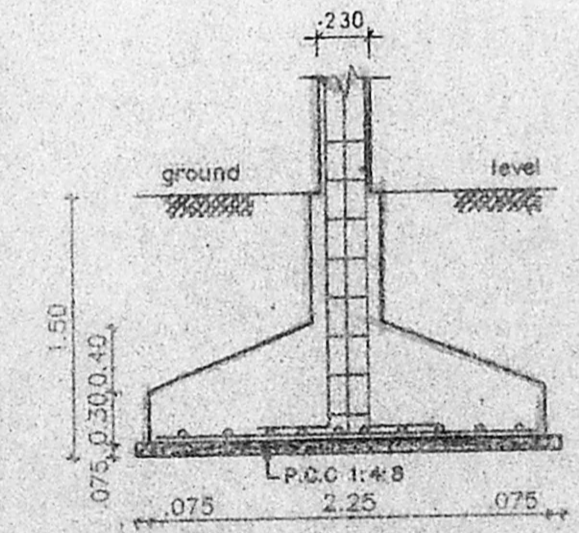

SECTION - XX

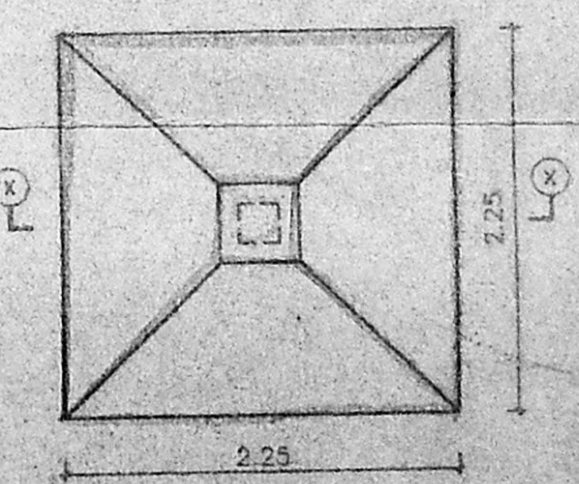

PLAN OF FOUNDATION
SCALE 1:50

SL.NO	SPECIFICATION
1.	P.C.C. 1:4:8 IN FOUNDATION
2.	SAND FILLING IN FOUNDATION
3.	BRICK WORK IN CM 1:6
4.	R.O.C. WORK FOR EXTERIOR & INTERIOR
5.	PLASTERING IN EXTERIOR & INTERIOR
6.	MOSAIC TILED FLOOR
7.	WEATHERING COURSE
8.	CONCRETE BLOCK ANSLL

Revised Plan
Dt: 25.12.98

CMDA (B) / PP NO. 1

Sanitary
P. A. [Signature]

AREA STATEMENT	
AP	
① ACTUAL PLOT AREA AS PER PATA	8427.50 M ²
② U.L.C. AREA	865.869 M ²
③ TWO STRIPS OF LAND NOT AVAILABLE ON SITE	99.560 M ²
④ PASSAGE AREA FROM S.R.P. KOIL STREET	289.38 M ²
⑤ PASSAGE AREA FROM T.V.M. STREET	577.875 M ²
⑥ ③-(2 to 5)	6594.816 M ²
⑦ BUILT UP AREA (PROPOSED & EXISTING)	9709.096088 M ²

COLOUR INDEX	
PROPOSED CONSTRUCTION	●
BOUNDARY OF SITE	●
ROAD	●

R.No	DATE	ZONE	REVISIONS	INITIAL

ORG NO	DATE	SCALE	FILE	REVISION BY	CHKD BY
1 598 146 M	13-07-98	1 : 100	JASA 146 JASASITE	0	R. Nataraj

PROPOSED CONSTRUCTION OF FLATS AT T.S. No. 1/1, 1/2, 1/7, 1/22 to 1/28, 1/33 & 1/35, BLOCK No. 8 OF PERAVALLUR VILLAGE, PLOT No. : 1(P1), 14, 15 & 16(Pt) IN R.L.A. No. 69/79 AT S.R.P. KOIL STREET, PERAMBUR, MADRAS 600 082. TALUK : PURUSAWAKKAM-PERAMBUR, DIV. No. : 42 (NEW) & 38 (OLD), ZONE No. : III

R. Nataraj
P.O.A. AGENT FOR SEVEN OWNERS


V.S. Rowalingam
FOR SELF AND P.O.A. AGENT FOR SIX OTHERS

OWNER'S SIGNATURE
[Signature]

LICENSE No. 306/90-97
LICENSED SURVEYOR

SHEET No. 1/11

RP-2.1.97

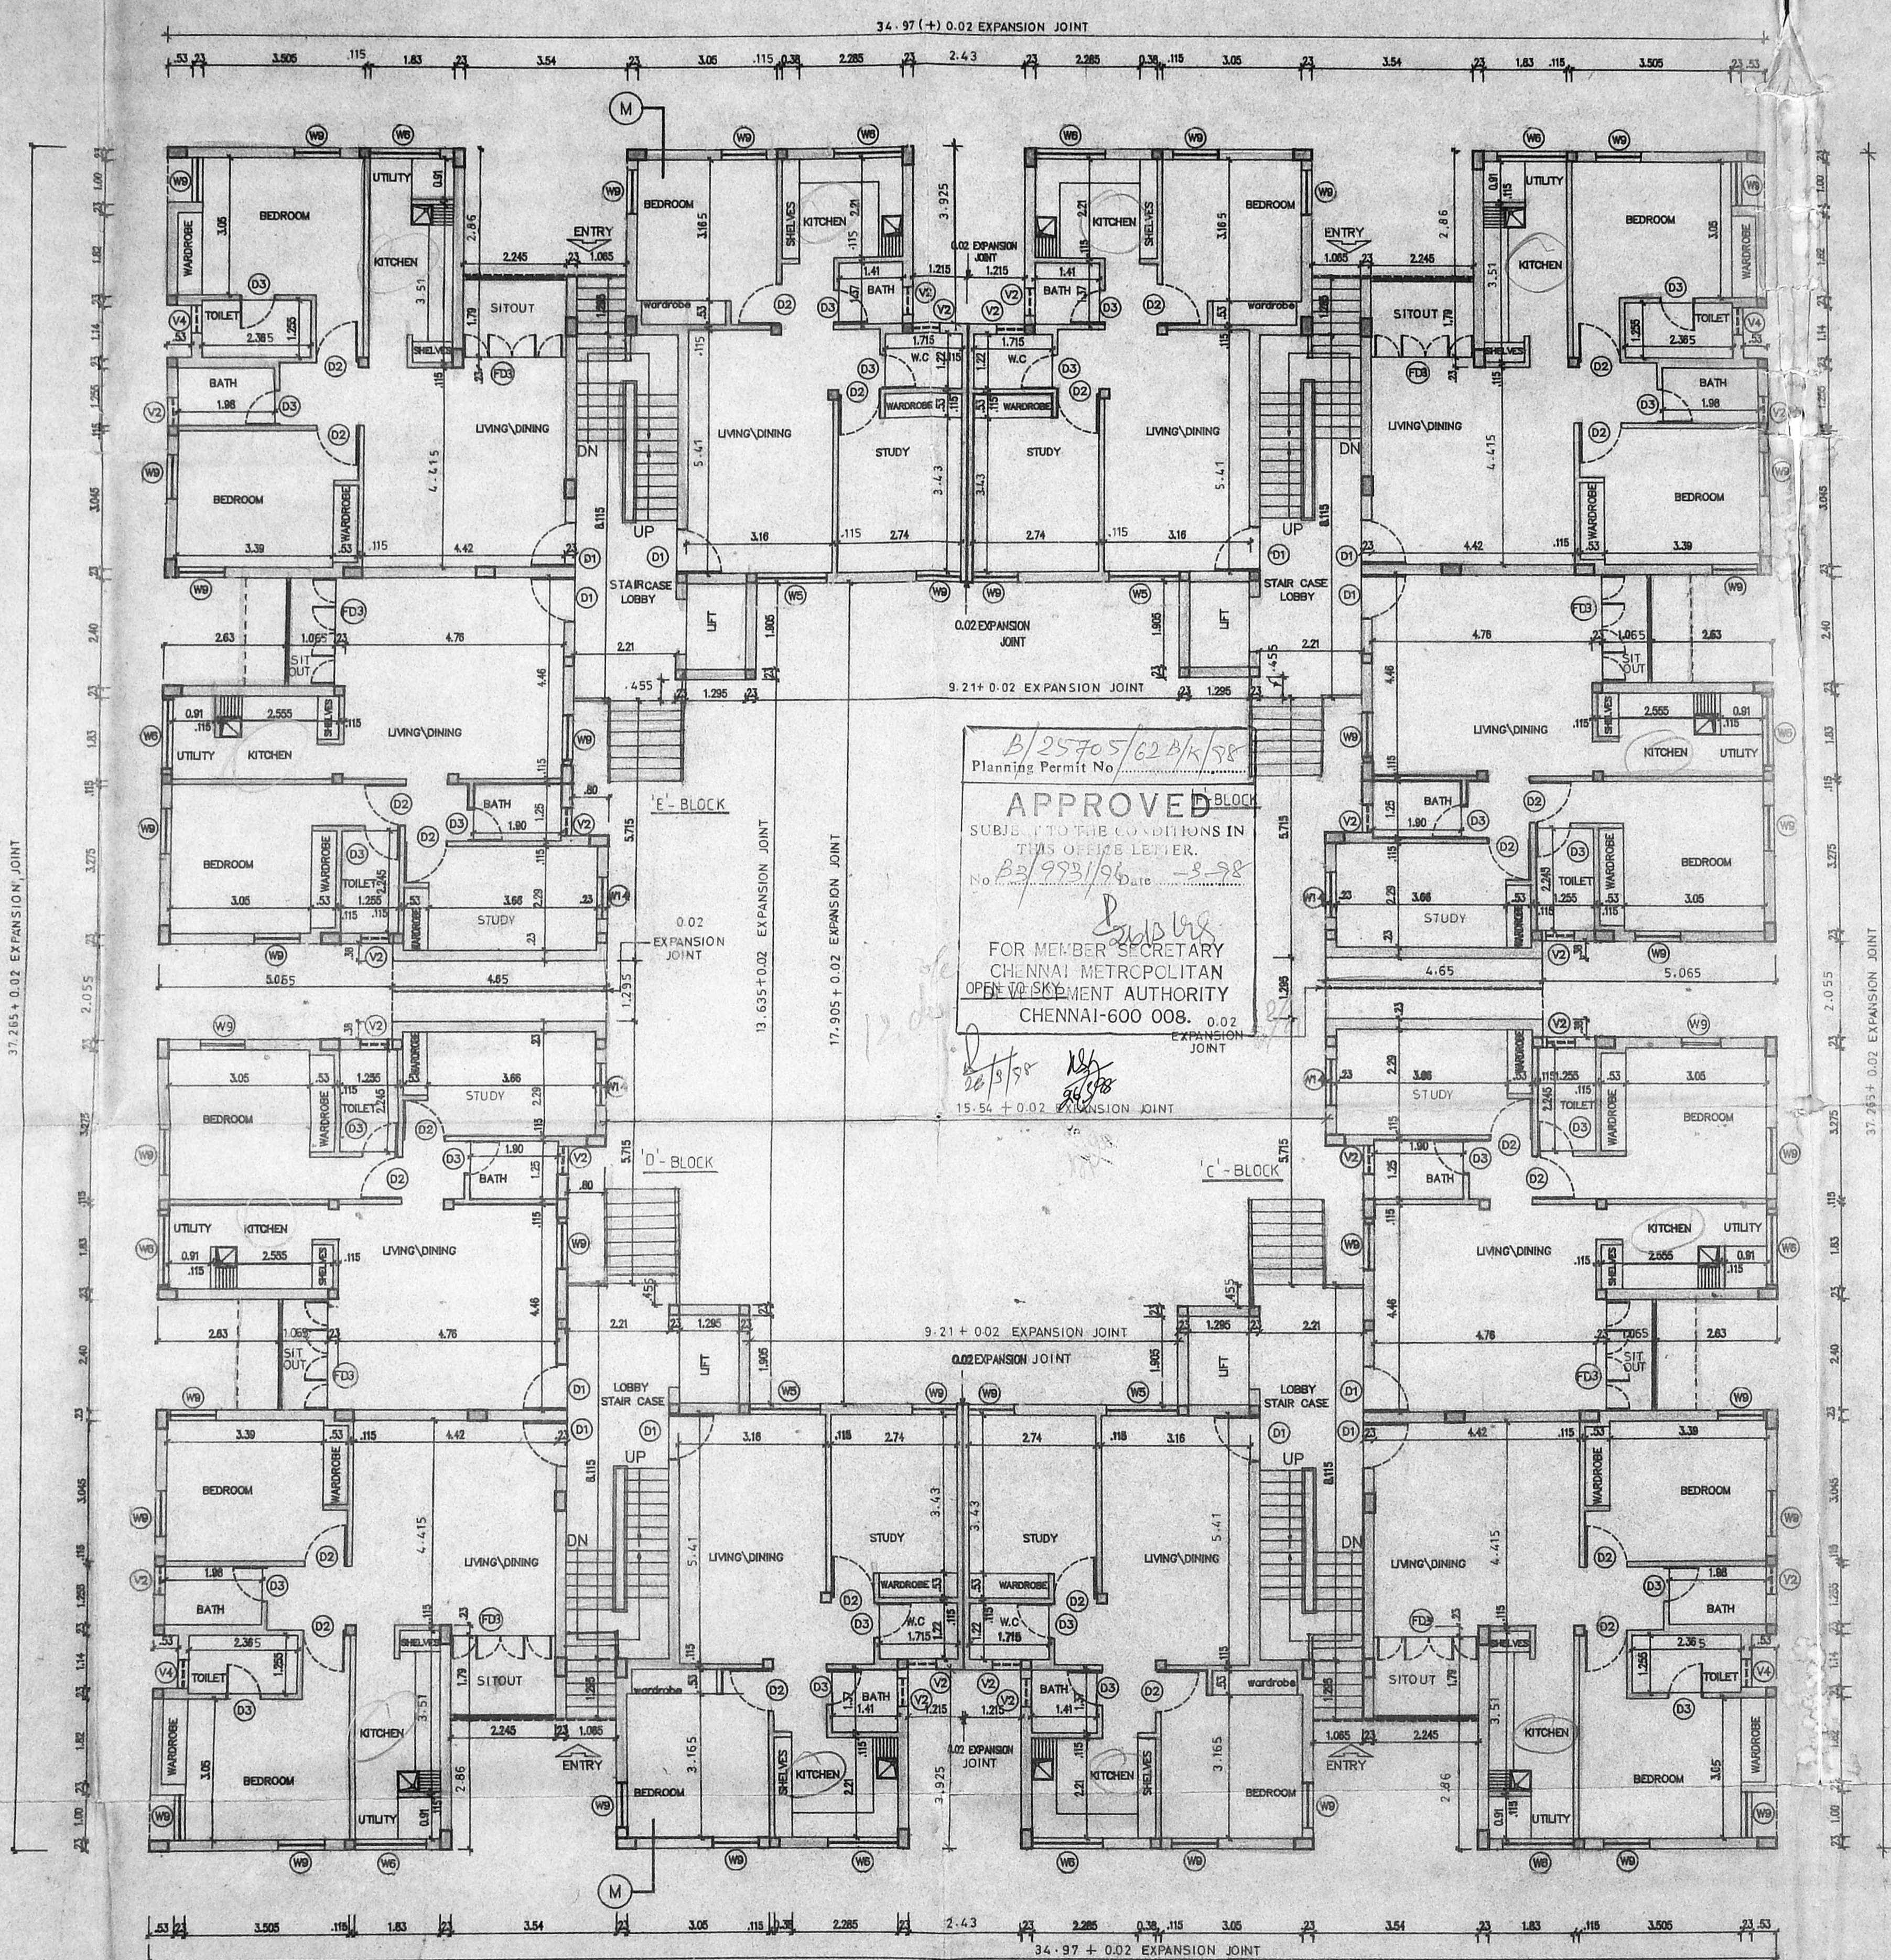

B/25705/6224/198
 Planning Permit No. B2/998/198
 Date 2.8.98
APPROVED
 SUBJECT TO THE CONDITIONS IN THIS OFFICE LETTER.
 FOR MEMBER SECRETARY
 CHENNAI METROPOLITAN
 OPEN SPACE AUTHORITY
 CHENNAI-600 008.

Revised Plan		LEGEND	
CODE	SIZE	DESCRIPTION	
CMDA (B) / RP No. 1			
C. No. B3/998/198	1.83 x 2.18	COUNTRY WOOD FRAMED FRENCH DOOR (painted)	
Asst. D1	1.00 x 2.18	TEAK WOOD FRAMED FLUSH DOOR	
Scrutiny D2	0.91 x 2.18	COUNTRY WOOD FRAMED FLUSH DOOR	
P. A. D3	0.76 x 2.18	COUNTRY WOOD FRAMED FLUSH DOOR	
	0.975 x 1.37	STEEL GLAZED WINDOW	
	1.47 x 0.87	STEEL GLAZED WINDOW	
A.P.	0.8 x 1.37	STEEL GLAZED WINDOW	
	0.61 x 0.94	STEEL GLAZED VENTILATOR	

COLOUR INDEX	
proposed construction	●
boundary of site	○
road	○

DRG No.	DATE	SCALE	REV	FILE	DRAWN	CHECKED
1 432 132 B24-8-94-100					setharam srpcorp4	S.M.

PROPOSED CONSTRUCTION OF FLATS AT T.S. NO. 11, 12, 17, 122 TO 128, 133 & 135 BLOCK NO. 8, OF PERAVALLUR VILLAGE, PLOT NO. 1 (Pt) 14, 15 & 16 (Pt) IN R.L.A. NO. 69/79 AT SRP KOIL STREET, PERAMBUR, MADRAS 600 082. TALUK: PURUSAWAKKAM - PERAMBUR, DIV NO: 42 (NEW) 38 (OLD) C.ZONE. III

R. S. S.
 P.O.A AGENT FOR SEVEN OWNERS

V.S. Ramalingam
 FOR SELF AND P.O.A AGENT FOR SIX OTHERS

OWNER'S SIGNATURE

[Signature]


LICENSED SURVEYOR LICENSE NO: 306-95|96



SHEET NO: 2|11

GROUND FLOOR PLAN
 BLOCK - C, D, E & F

* More is no charge area with
 * Smeared deleted

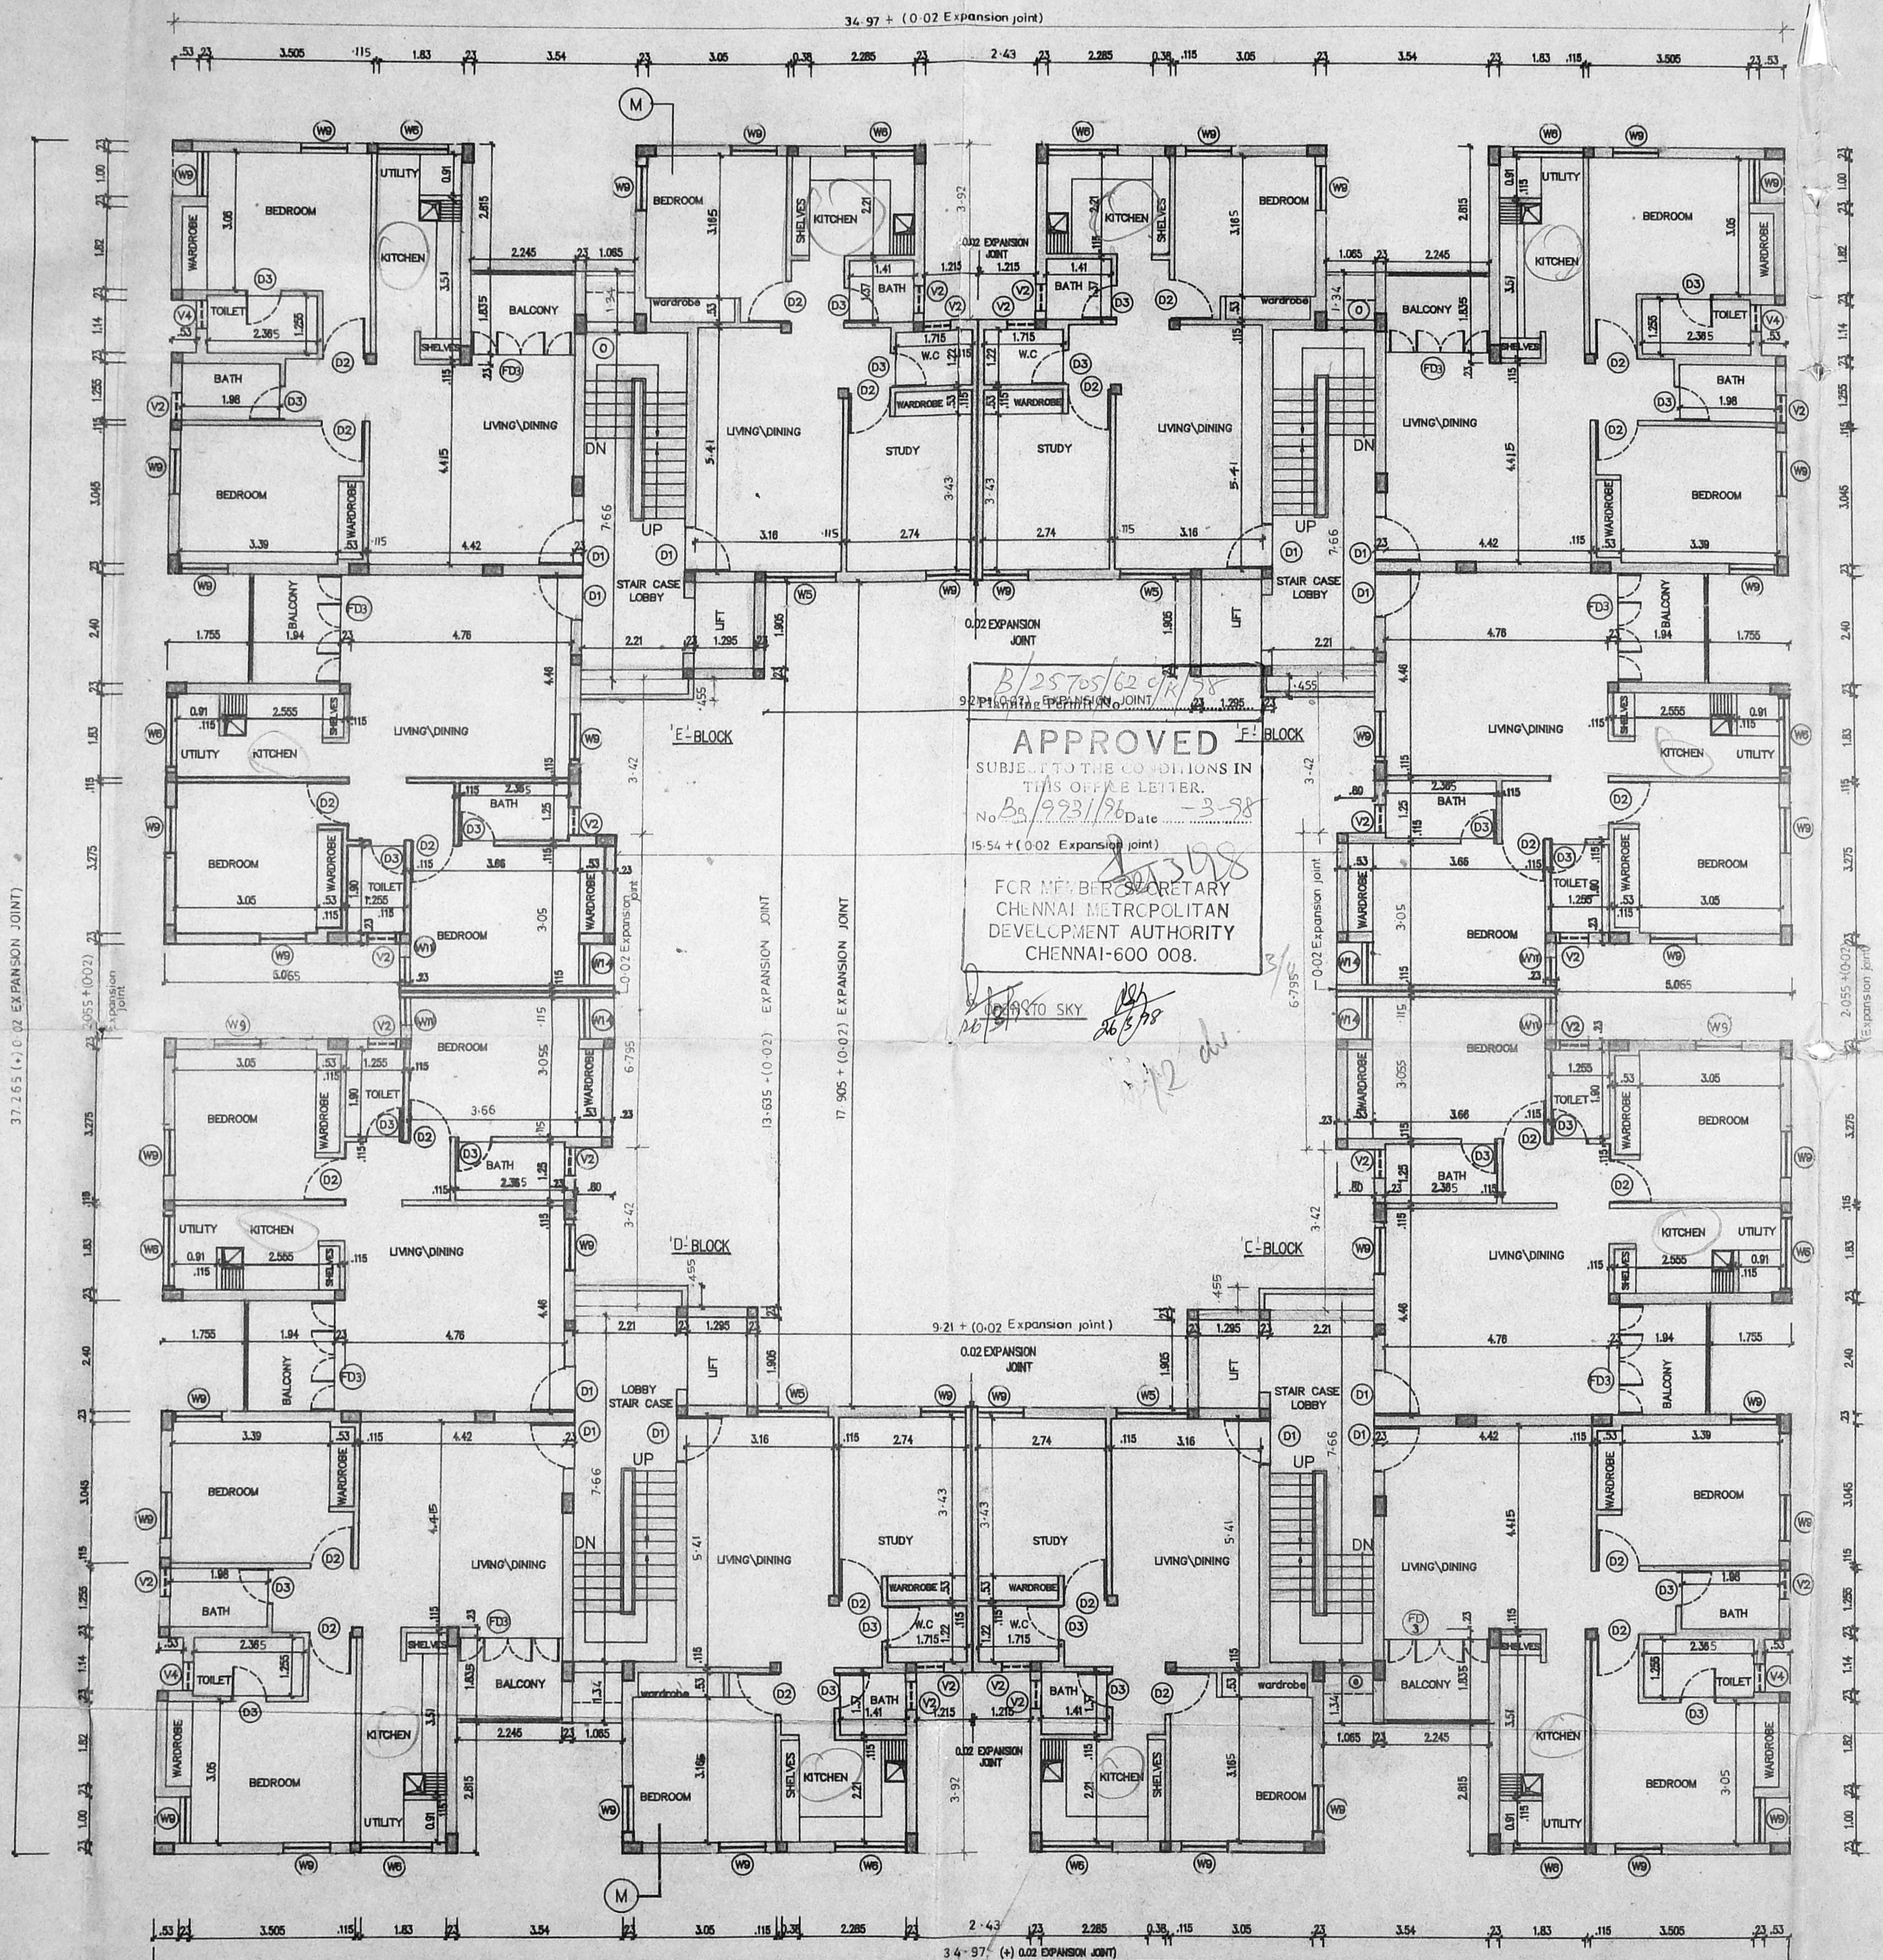

APPROVED
 SUBJECT TO THE CONDITIONS IN
 THIS OFFICE LETTER.
 No. 29/223/186 Date 13-3-98
 FOR MEMBER SECRETARY
 CHENNAI METROPOLITAN
 DEVELOPMENT AUTHORITY
 CHENNAI-600 008.

FIRST SECOND AND THIRD FLOOR PLAN
 (BLOCK - C D E & F)

* There is no change in area
 * Sunshade deleted.

LEGEND

CODE	SIZE	DESCRIPTION
FD3	1.83 X 2.18	COUNTRY WOOD FRAMED FRENCH DOOR (painted)
D1	1.00 X 2.18	TEAK WOOD FRAMED FLUSH DOOR
D2	0.91 X 2.18	COUNTRY WOOD FRAMED FLUSH DOOR
D3	0.76 X 2.18	COUNTRY WOOD FRAMED FLUSH DOOR
W8	0.875 X 1.37	STEEL GLAZED WINDOW
W9	1.47 X 0.87	STEEL GLAZED WINDOW
V2	0.61 X 2.94	STEEL GLAZED VENTILATOR
O	2.21 X 1.22	OPENING
W11	0.575 X 1.37	STEEL GLAZED WINDOW

COLOUR INDEX

proposed construction	
boundary of site	
road	

1:432:132	E4-8-94:1:100	-0-	setharam	S.M.		
DRG No:	DATE	SCALE	REV	FILE	DRAWN	CHECKED

PROPOSED CONSTRUCTION OF FLATS AT
 T.S. NO 1/1, 1/2, 1/7, 1/22 to 1/28 1/33 & 1/35
 BLOCK NO:8 OF PERAVALLUR VILLAGE,
 PLOT NO:1 (Pt) 14.15 & 16 (Pt) IN
 R.L.A NO: 69/79 AT SRP KOIL STREET,
 PERAMBUR, MADRAS 600 082.
 TALUK: PURUSAWAKKAM - PERAMBUR
 DIV NO: 42 (NEW), 38 (OLD)
 C.ZONE NO: III

R. Gladen
 P.O.A AGENT FOR SEVEN OWNERS

V.S. Ramalingam
 FOR SELF AND P.O.A AGENT FOR SIX OTHERS


OWNER'S SIGNATURE

[Handwritten Signature]

LICENSED SURVEYOR LICENSE NO:306/95-96



SHEET NO: 3/11

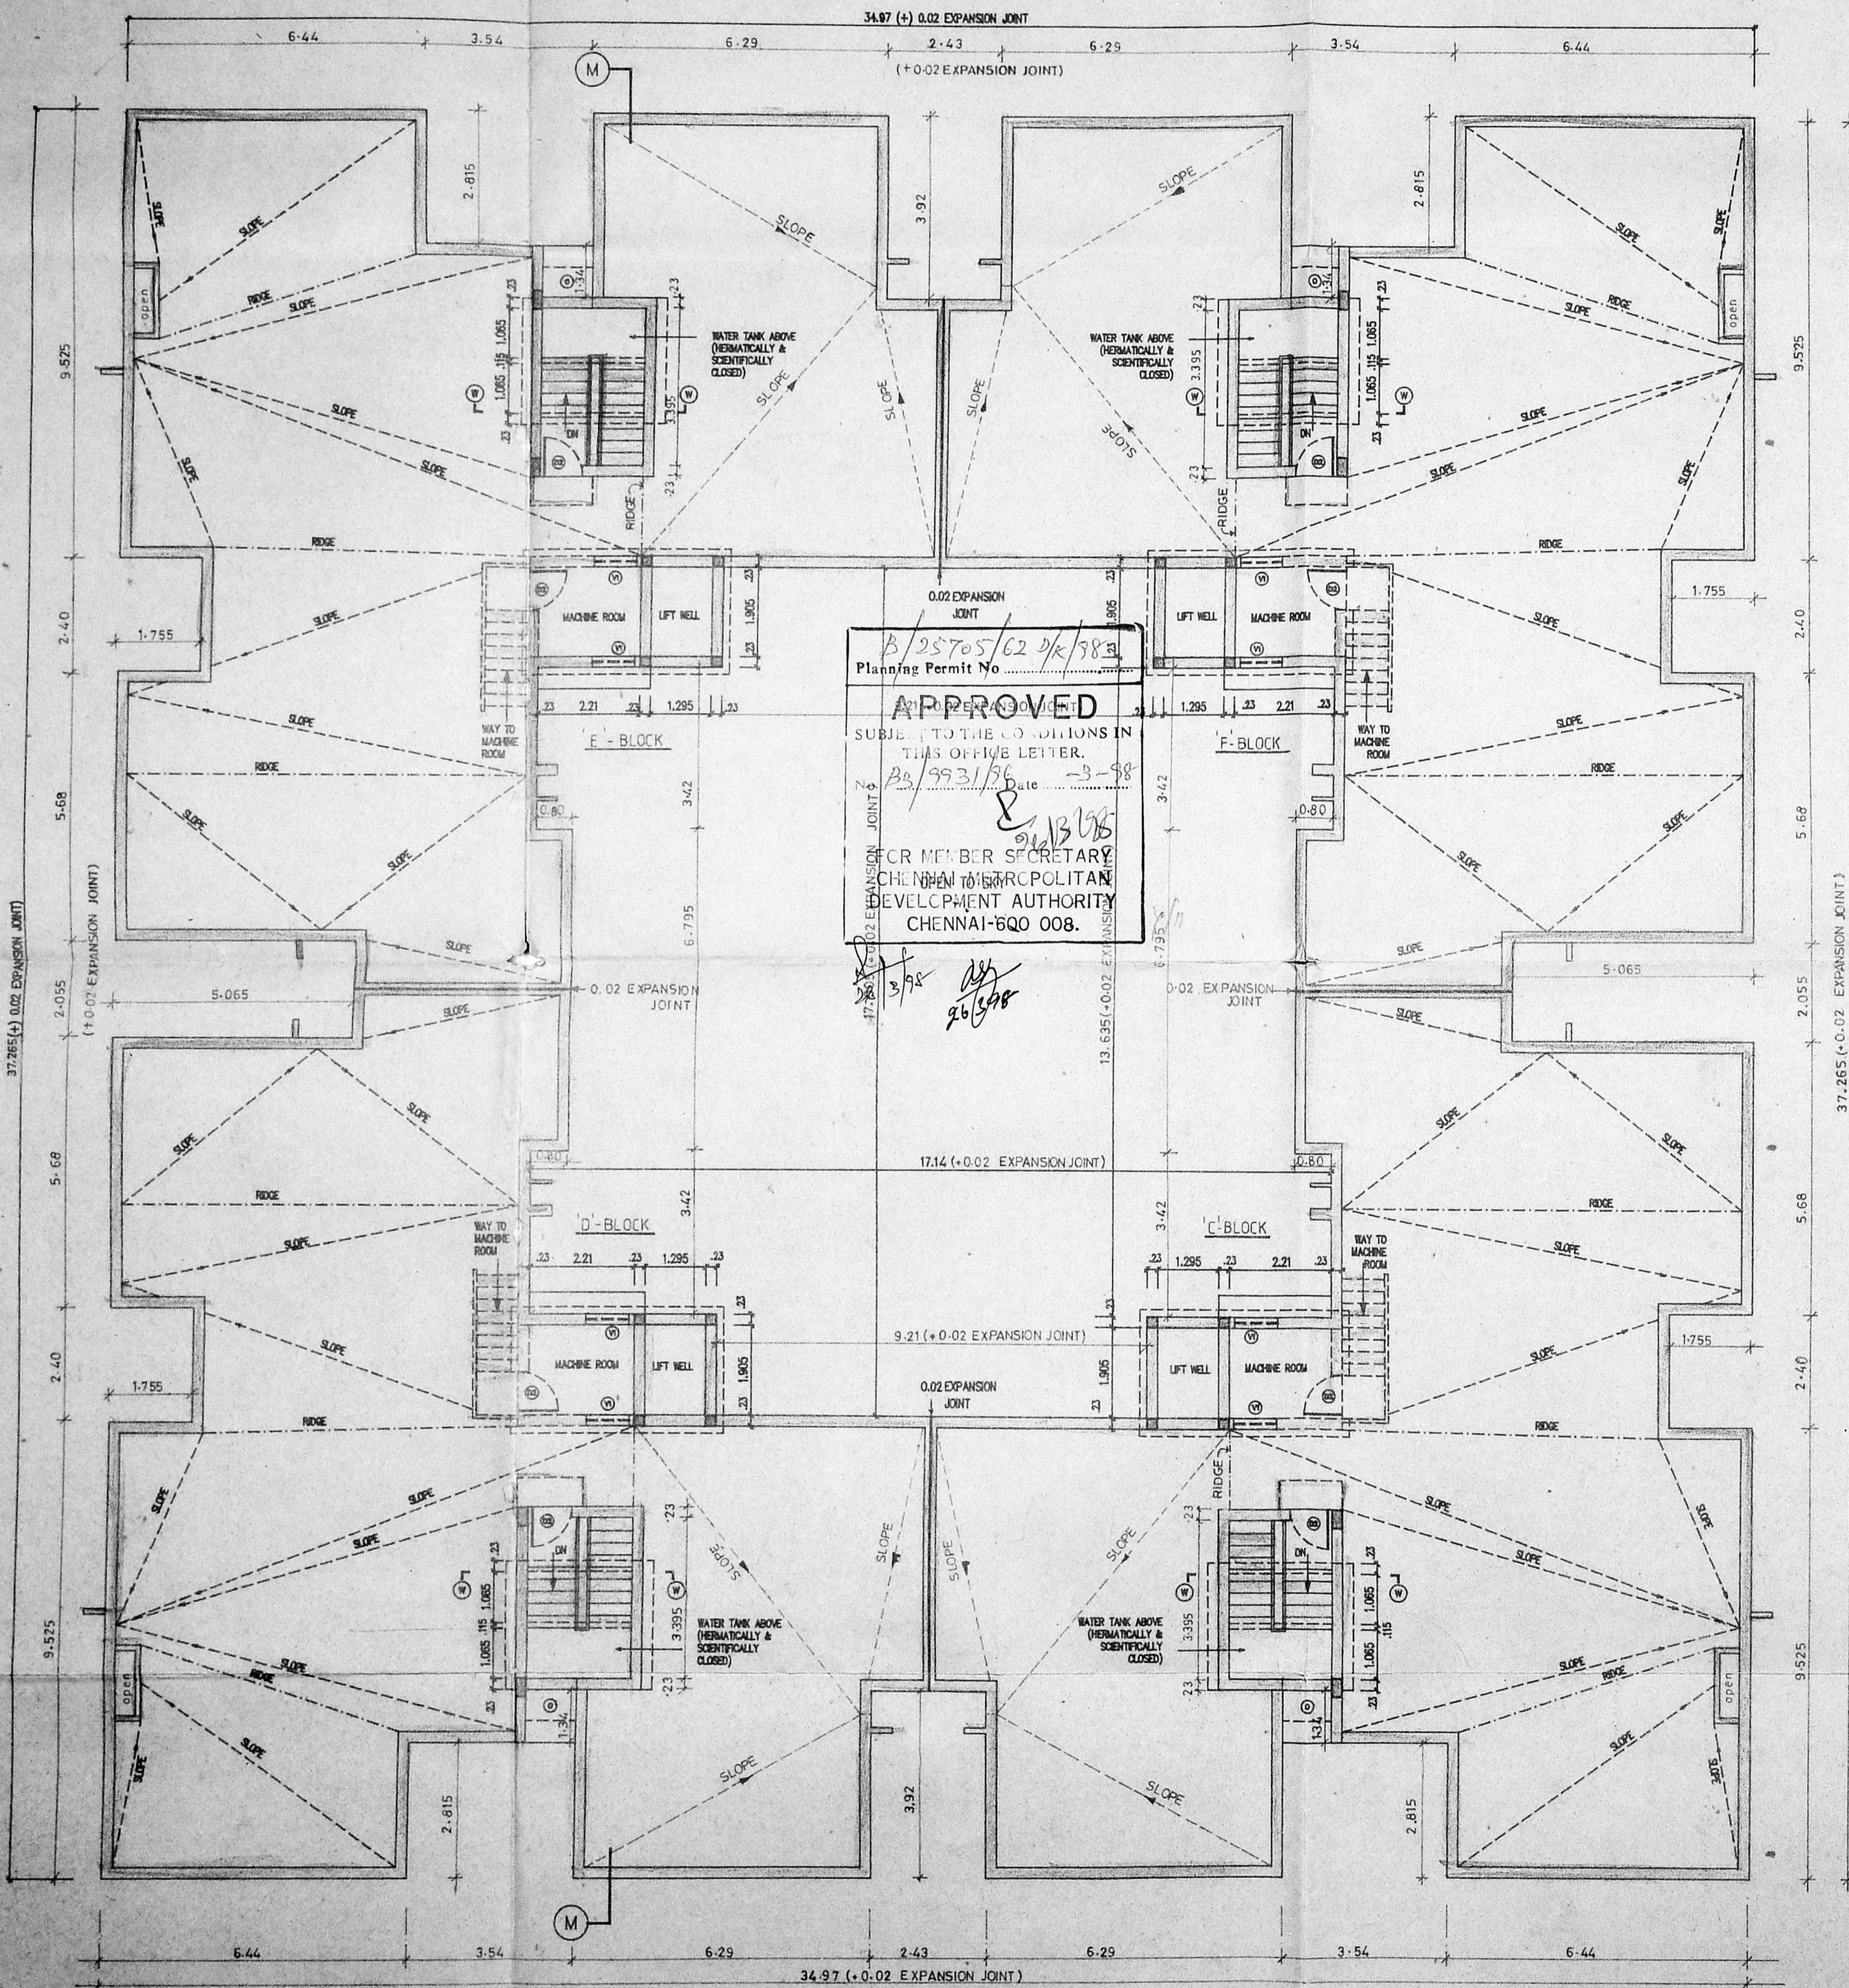

B/25705/62 D/R/98
 Planning Permit No
APPROVED
 SUBJECT TO THE CONDITIONS IN THIS OFFICE LETTER
 B/3931/86 Date 23-2-98
 MEMBER SECRETARY
 CHENNAI METROPOLITAN
 DEVELOPMENT AUTHORITY
 CHENNAI-600 008.

TERRACE FLOOR PLAN
(BLOCK - C, D, E & F)

S.B.C. NO
 No: B/25705/62
 Scrutiny:
 Part I
 Part I
 A.P. D.P.

LEGEND		
CODE	SIZE	DESCRIPTION
D2	0.91 X 2.18	COUNTRY WOOD FRAMED FLUSH DOOR
V1	0.91 X 0.66	STEEL GLAZED VENTILATOR
O	1.06 X 1.22	OPENING

1879 108 M	27.8.94	1:100	-0-	setharam arpcorp7	S.M.	
DRG No:	DATE	SCALE	REV	FILE	DRAWN	CHECKED

PROPOSED CONSTRUCTION OF FLATS AT
 T.S. NO: 1/1, 1/2, 1/7, 1/22 TO 1/28, 1/33 & 1/35
 BLOCK NO: 8 OF PERAVALLUR VILLAGE,
 PLOT NO: 1 (pt) 14, 15 & 16 (pt) IN R.L.A NO:
 69/79 AT S.R.P. KOIL STREET, PERAMBUR,
 MADRAS - 600 082.
 TALUK: PURUSAWAKKAM - PERAMBUR
 DM NO: 42 (NEW) 38 (OLD)
 C. ZONE NO: III

R. S. Reddy
 P.O.A AGENT FOR S.M. OWNER'S

V. S. Ramakrishna
 FOR SELL AND AS P.O.A AGENT FOR S.M. OTHERS


OWNER'S SIGNATURE

[Signature]
 LIC. SURVEYOR
 No. M. 306
 Chennai-600 008

LICENSED SURVEYOR LICENSE NO: 306/95-96



(B) SBC NO. 1
 File No. B2/99/21/2
 Scrutiny:
 Part I
 Part I
 A.P. D.P.

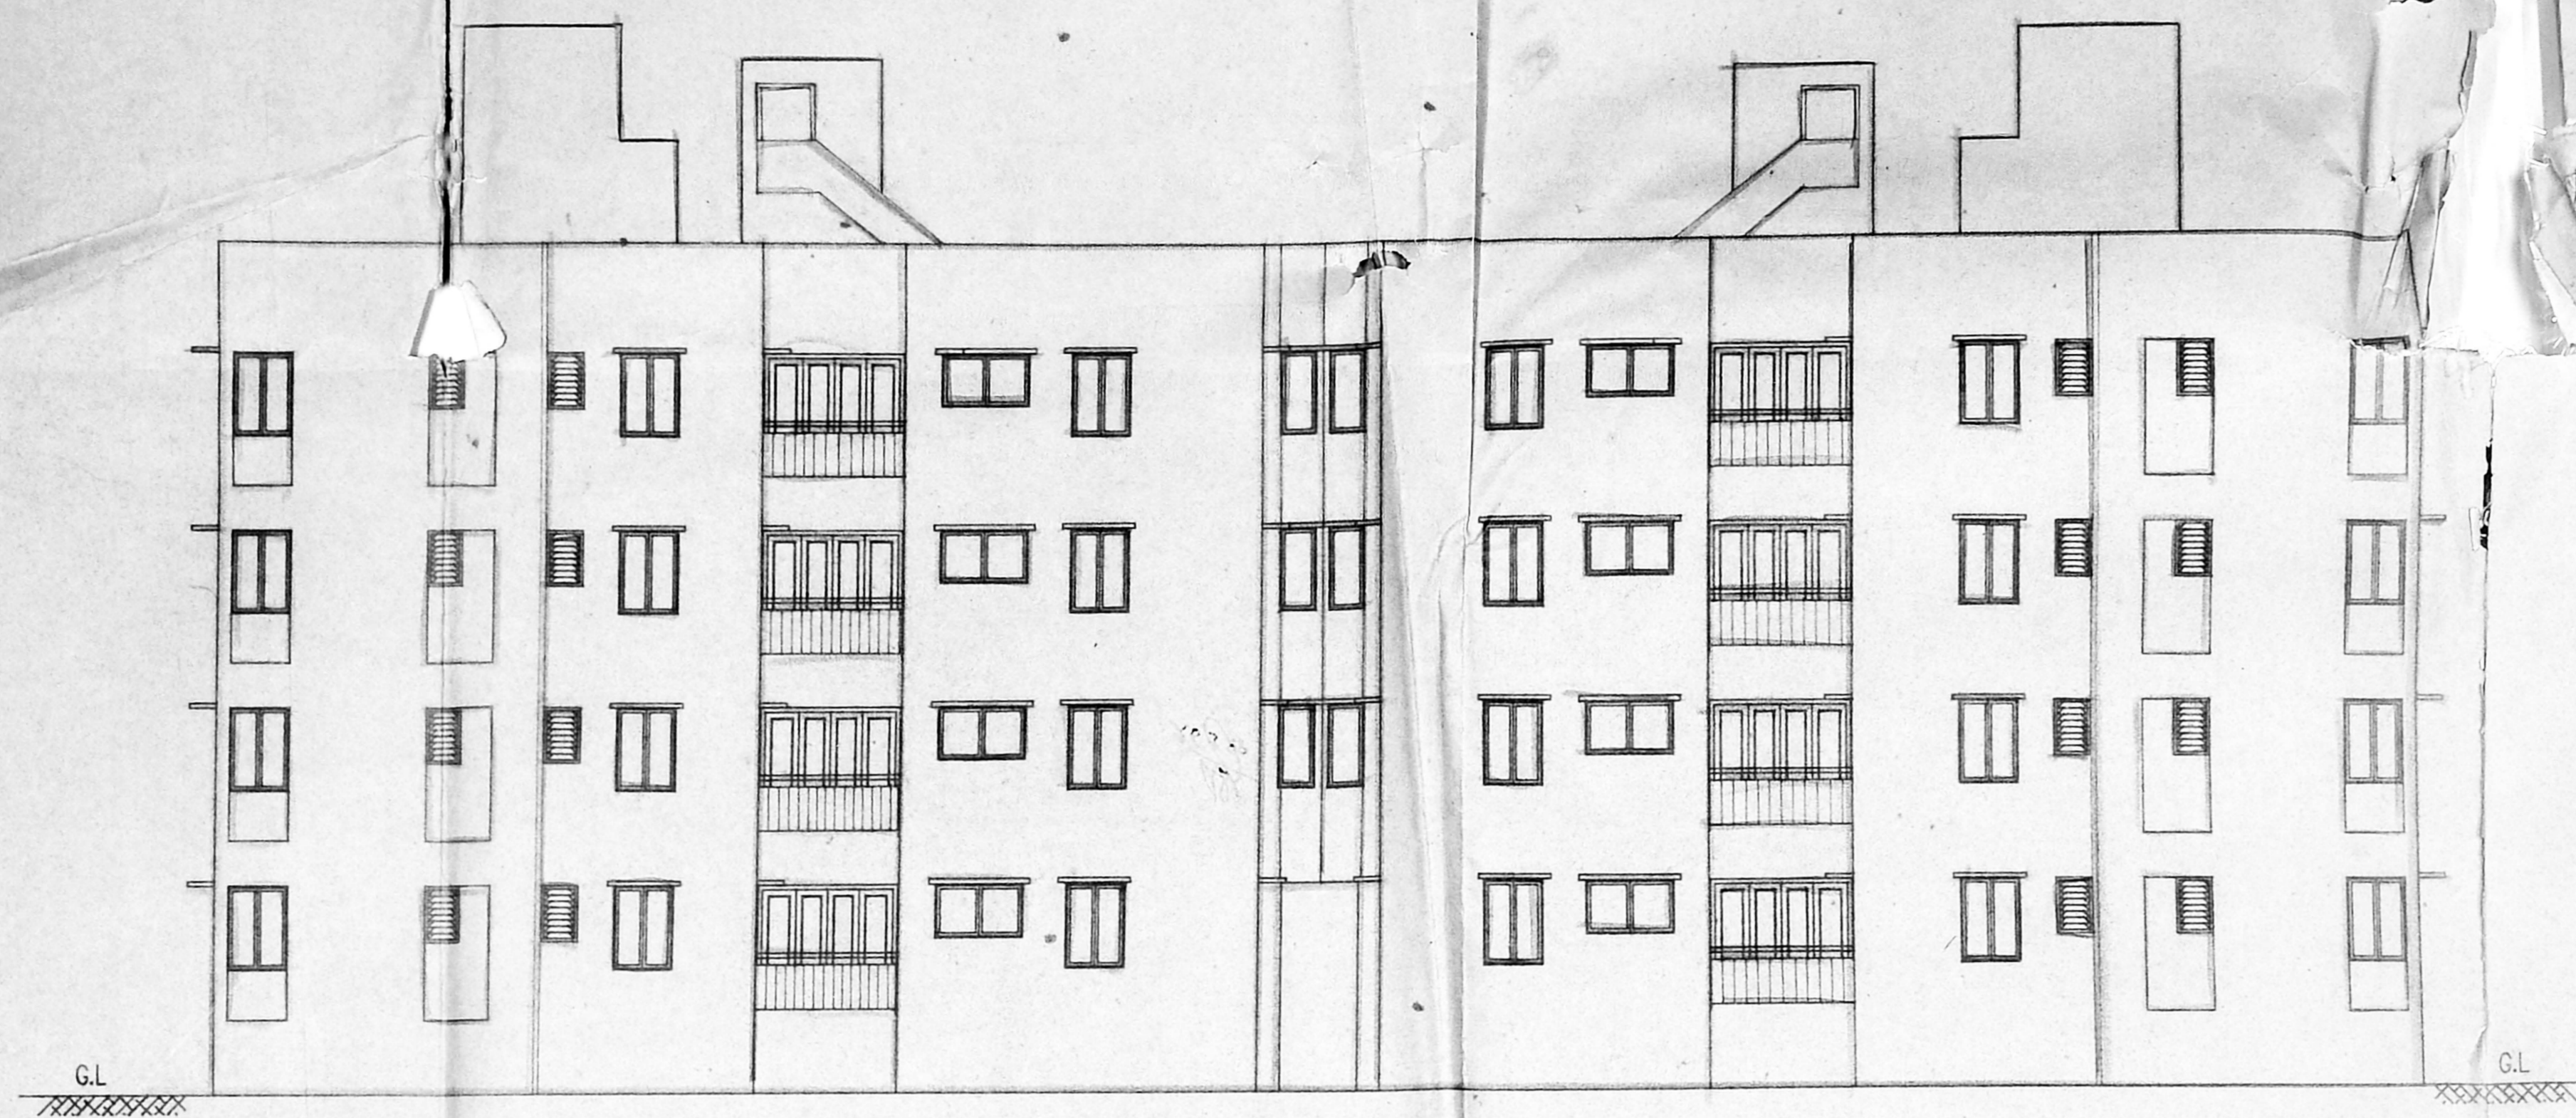

FRONT ELEVATION
 BLOCK - C.D.E & F


COLOUR INDEX

proposed construction	●
boundary of site	○
road	○

1:991	108M	28.11.91	1:100	-0-	setharam srpcorp2	A.M.V	
DRG No.	DATE	SCALE	REV	FILE	DRAWN	CHECKED	

PROPOSED CONSTRUCTION OF FLATS AT
 T.S.NO. V1, 1/2, 1/7, 1/22 TO 1/28, 1/33 &
 1/35
 BLOCK NO.8 OF PERAVALLUR VILLAGE,
 PLOT NO.1 (Pt) 14, 15 & 16 (Pt) IN
 R.L.A NO:69/79 AT S.R.P KOIL STREET
 PERAMBUR. MADRAS - 600 082.
 TALUK: PURUSAWAKKAM-PERABUR,
 DIV. NO: 42 (NEW) 38 (OLD)
 C. ZONE: III

A/25705/G2/9K/98
 Planning Permit No
APPROVED
 SUBJECT TO THE CONDITIONS IN
 THIS OFFICE LETTER.
 No B2/99/21/21 Date - 3-98
 FOR MEMBER SECRETARY
 CHENNAI METROPOLITAN
 DEVELOPMENT AUTHORITY
 CHENNAI-600 008.

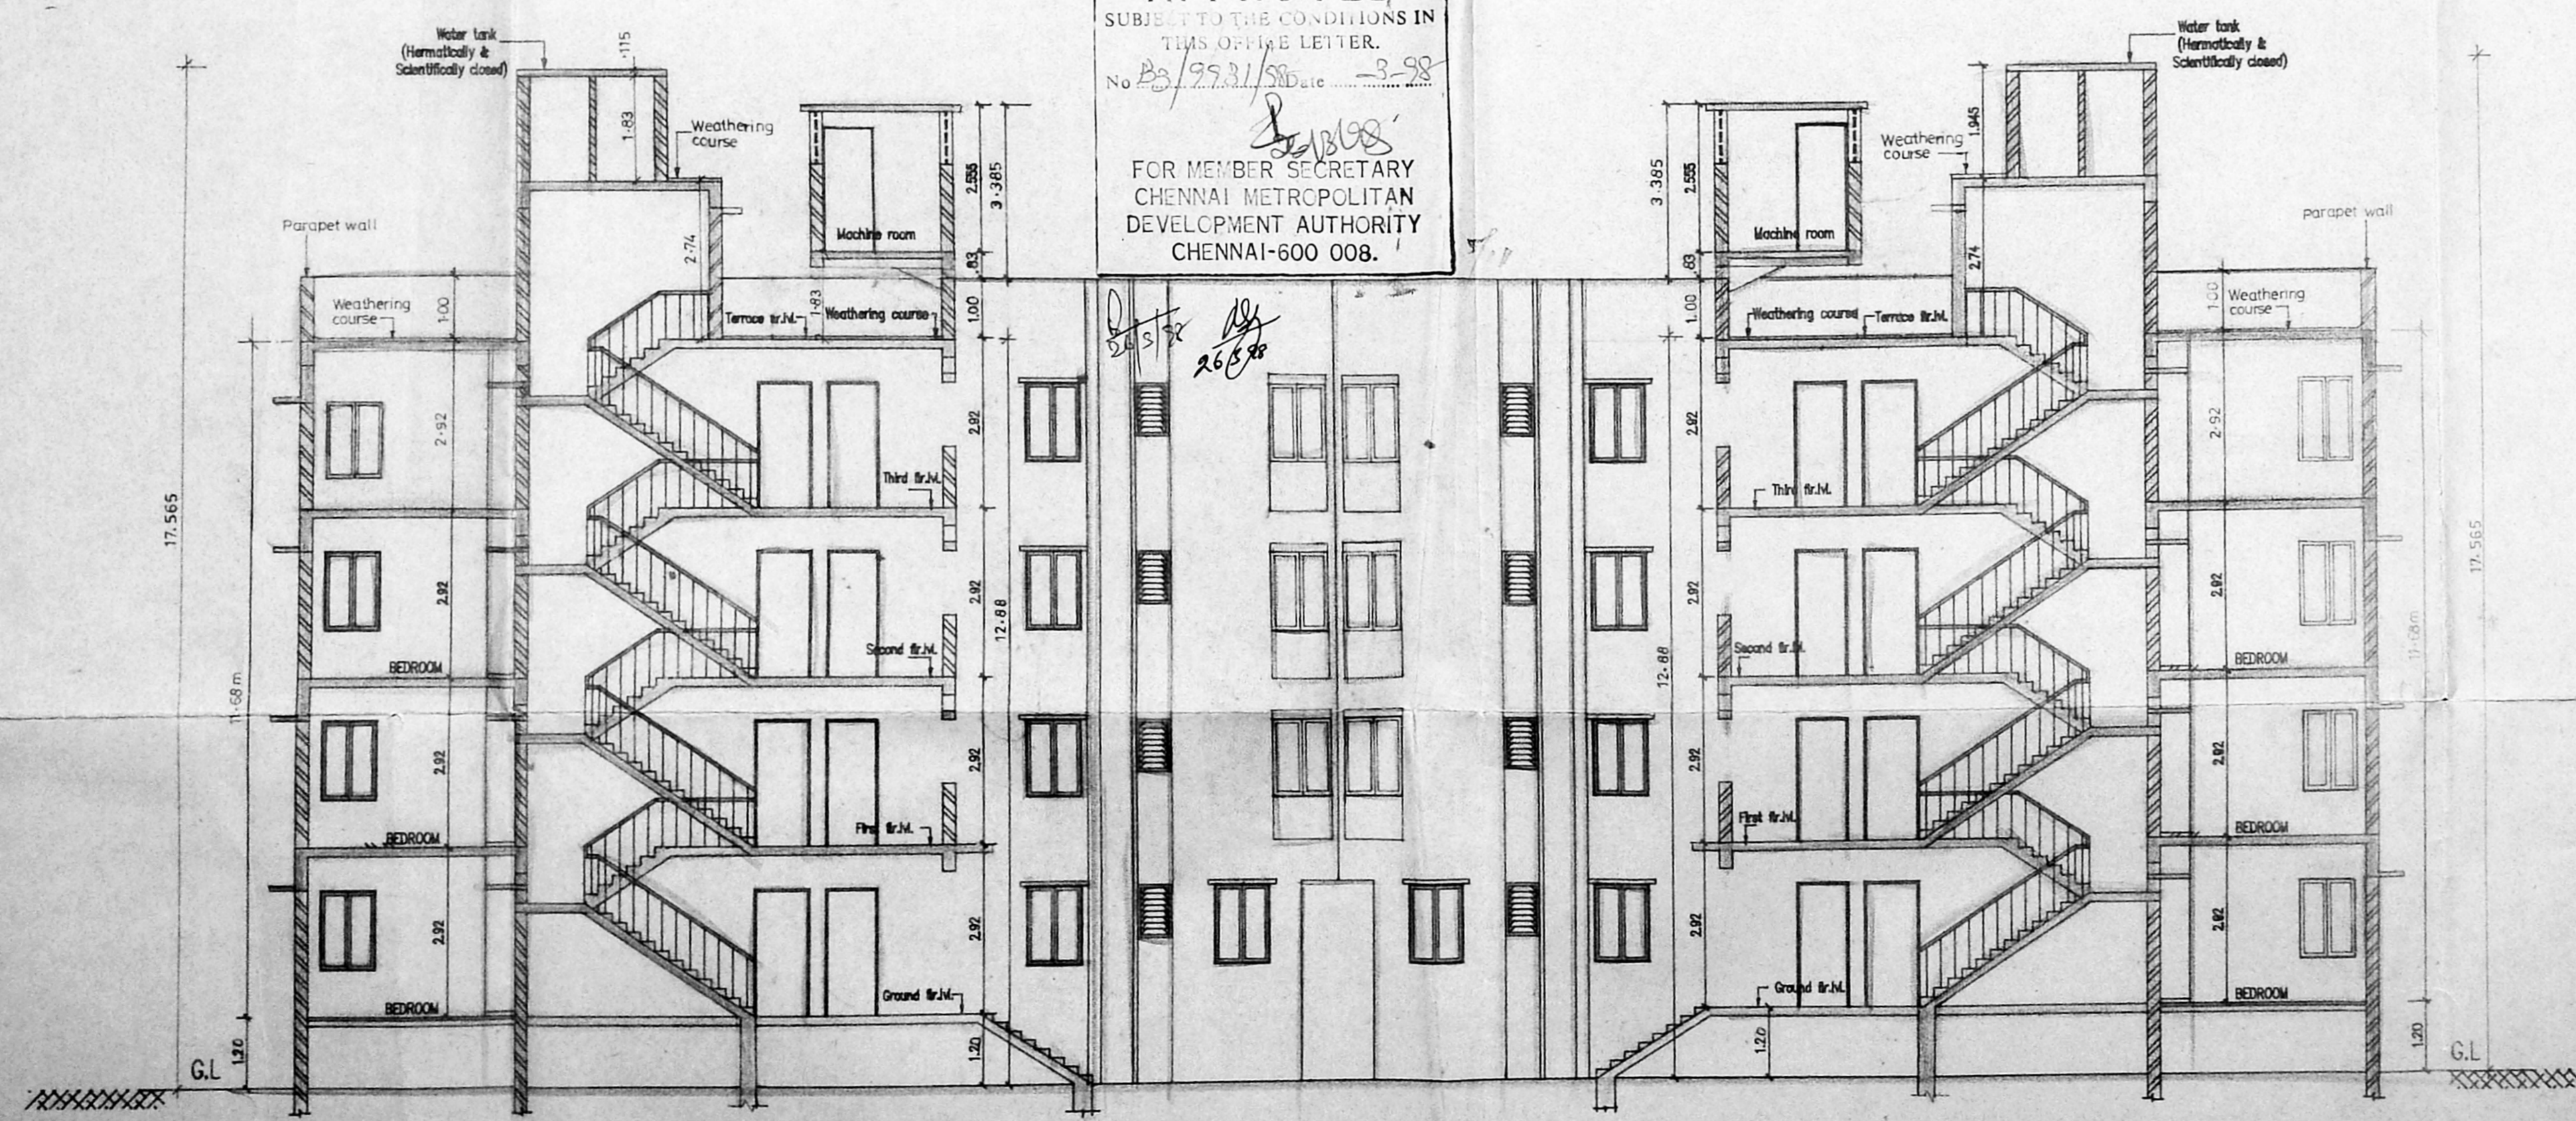

SECTION - MM
 BLOCK C.D.E & F

R. S. Reddy
 P.O.A AGENT FOR SEVEN OWNERS

V. S. Ravi
 FOR SELF AND AS P.O.A AGENT FOR SIX OWNERS

OWNER'S SIGNATURE

[Signature]

LICENSED SURVEYOR LICENSE NO:306/95-96




SHEET NO: 5/11



A (B) SBC No. 1
 Tie No: 82/993/71
 Scrutiny:
 Part I
 Part I
 21/11/96
 A.P. D.P.

8/11

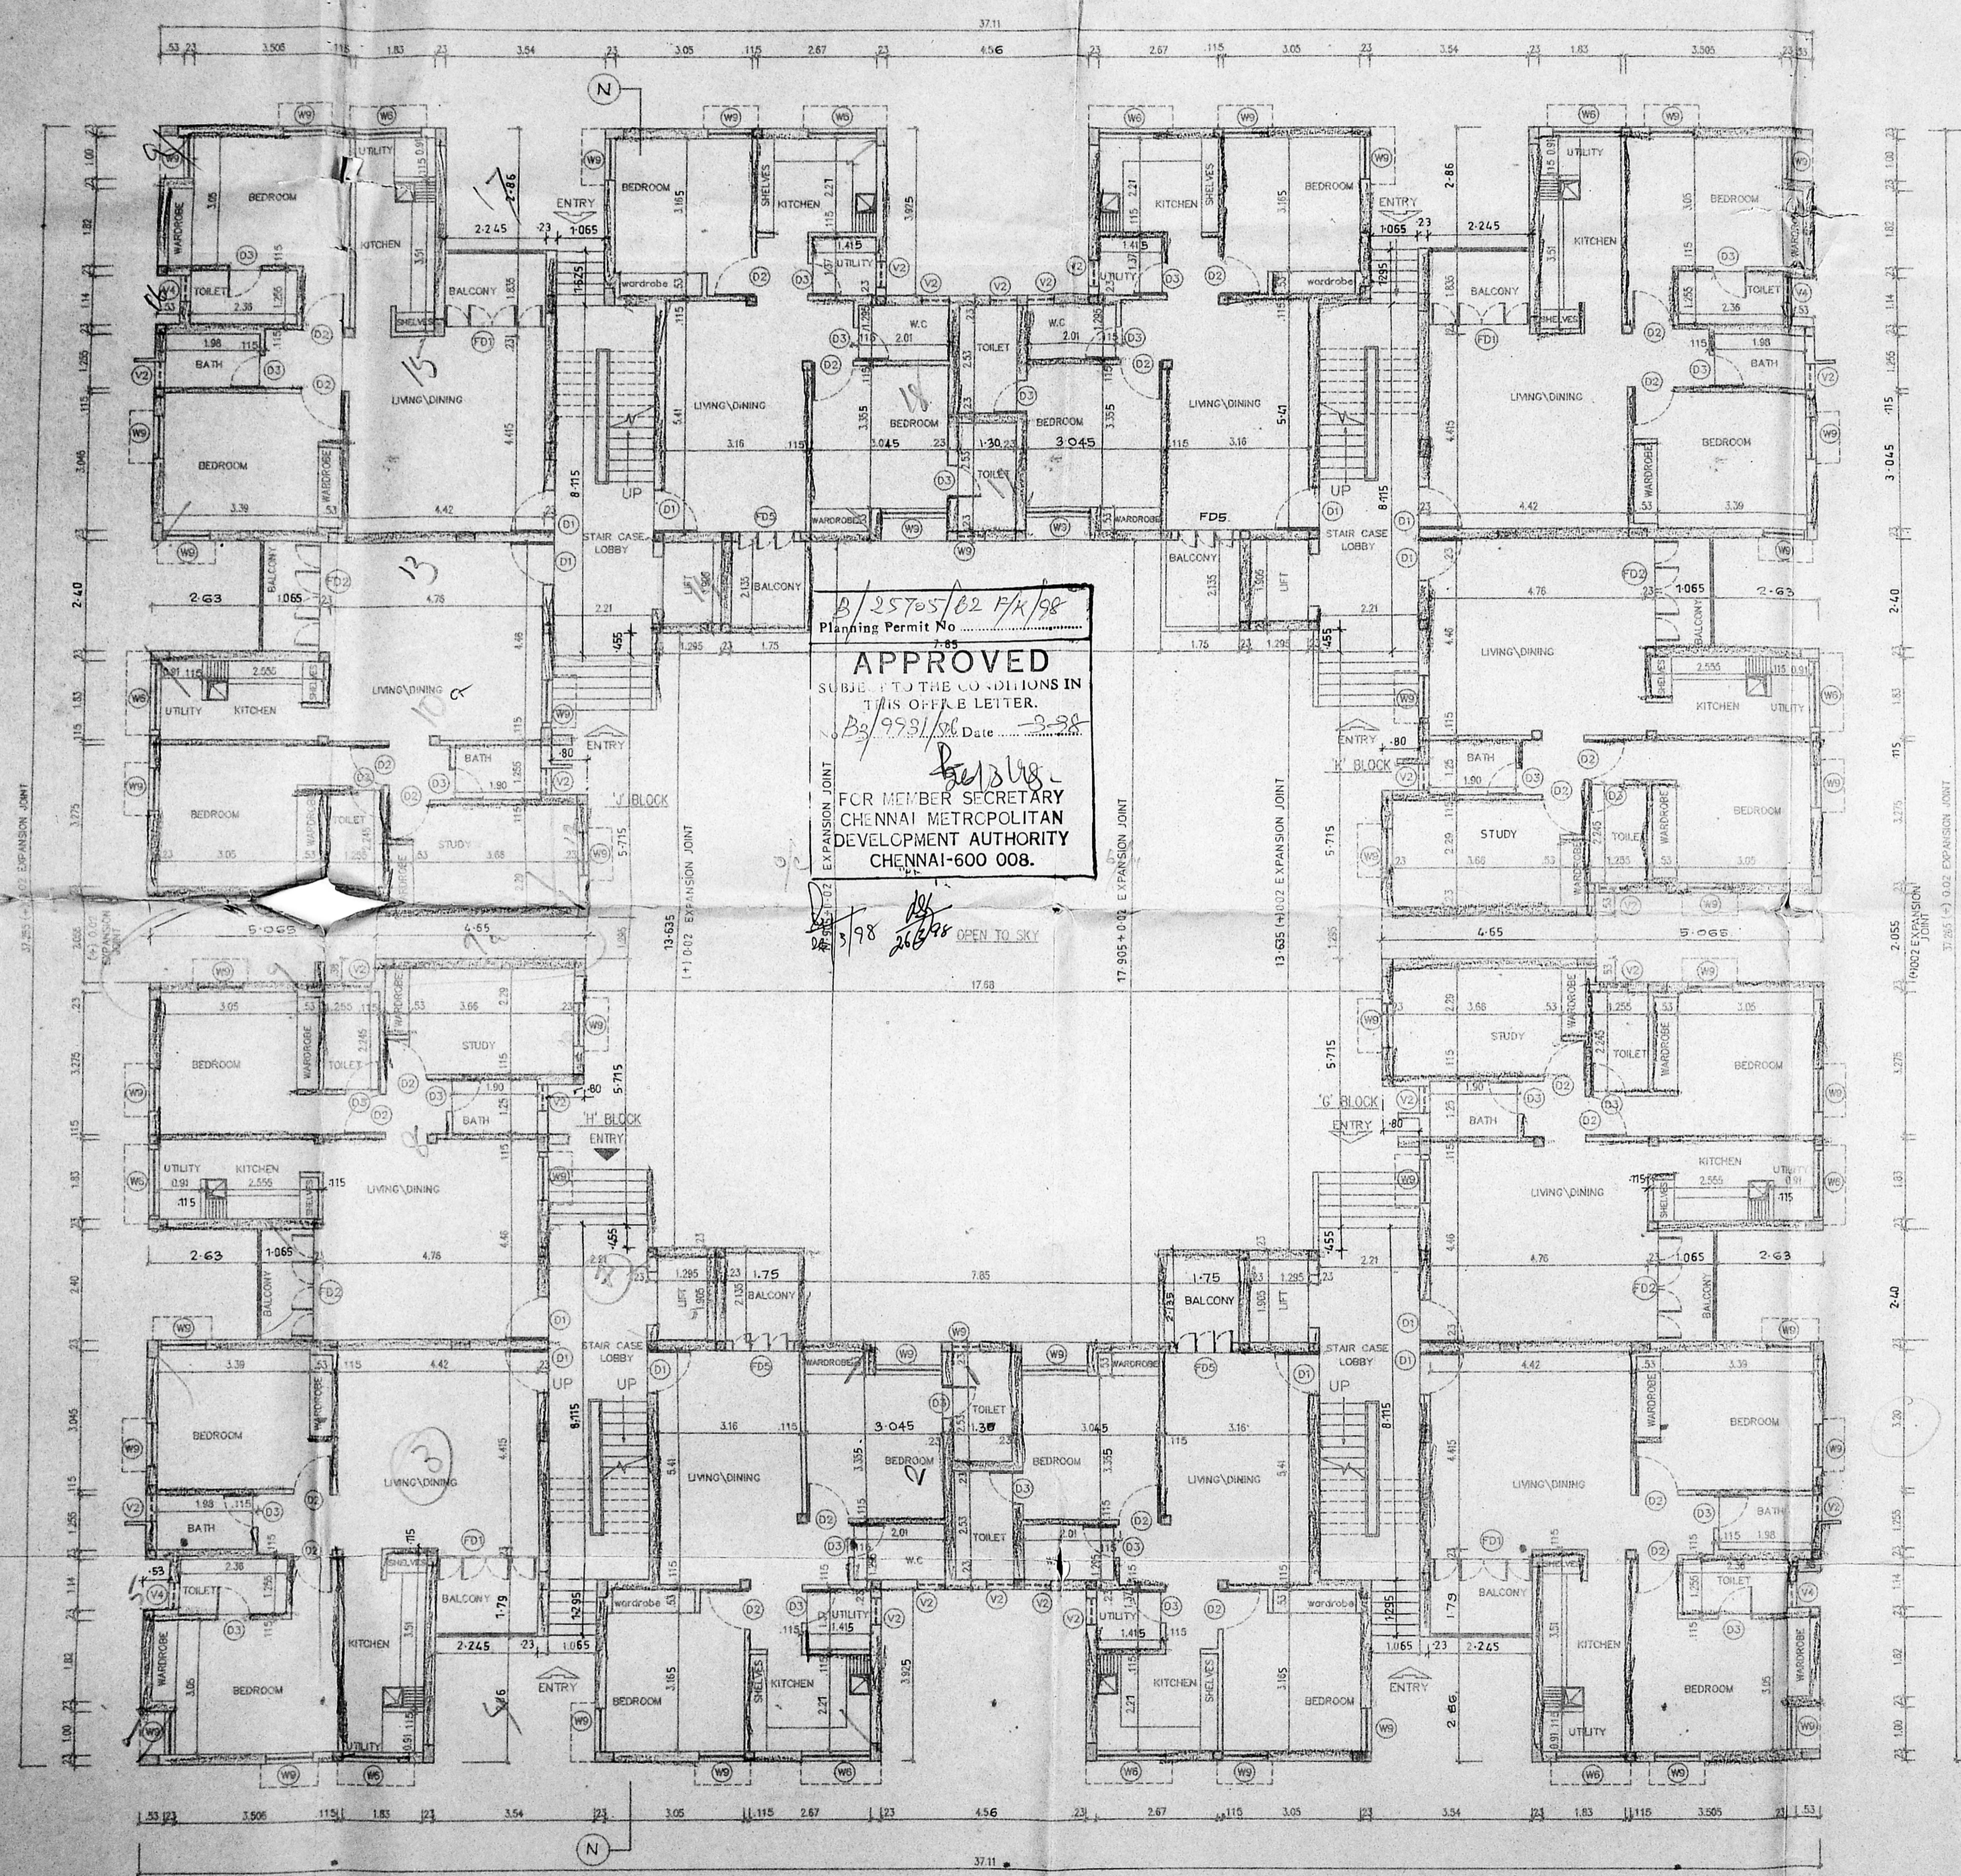

B/25705/82 FR/98
 Planning Permit No. 789
APPROVED
 SUBJECT TO THE CONDITIONS IN
 THIS OFFICE LETTER.
 82/993/71 Date 3-38
 FOR MEMBER SECRETARY
 CHENNAI METROPOLITAN
 DEVELOPMENT AUTHORITY
 CHENNAI-600 008.

5.75 11.5
 37.25 = 10.43

LEGEND		
CODE	SIZE	DESCRIPTION
FD1	2.245 X 2.18	COUNTRY WOOD FRAMED FRENCH DOOR (pointed)
FD2	2.95 X 2.18	COUNTRY WOOD FRAMED FRENCH DOOR (pointed)
D1	1.00 X 2.16	TEAK WOOD FRAMED FLUSH DOOR
D2	0.91 X 2.18	COUNTRY WOOD FRAMED FLUSH DOOR
D3	0.76 X 2.19	COUNTRY WOOD FRAMED FLUSH DOOR
W1	0.975 X 1.37	STEEL GLAZED WINDOW
W2	1.47 X 0.87	STEEL GLAZED WINDOW
V2	0.81 X 0.94	STEEL GLAZED VENTILATOR
O	2.21 X 1.22	OPENING

COLOUR INDEX	
proposed construction	<input type="radio"/>
boundary of site	<input type="radio"/>
road	<input type="radio"/>

DRG No.	DATE	SCALE	REV	FILE	DRAWN	CHECKED


PROPOSED CONSTRUCTION OF FLATS AT DOOR NO: T.S.No: 1/1 & 1/2, 1/7, 1/22 TO 1/28, 1/33 & 1/35
 BLOCK NO: 8, OF PERAVALLUR VILLAGE, PLOT NO.1 (Pt) 14, 15 & 16 (Pt) IN R.L.A NO: 69/79 AT S.R.P KOIL STREET, PERAMBUR, MADRAS - 600 082.
 TALUK: PURUSAWAKKAM - PERAMBUR, DIV. NO: 42 (NEW) 38 (OLD)
 C.ZONE: III

R. Glesha
 P.O.A AGENT FOR SEVEN OWNER'S


V. S. Rama Lingam
 FOR SELF AND AS P.O.A AGENT FOR SIX OWNERS

OUT
 S. SUBRAMANIAM
 S.E., M.S. CIVIL ENGINEER
 Chartered Civil Engineer
 Licensed Surveyor - Class 1

LICENSED SURVEYOR LICENSE NO: 476/96-97

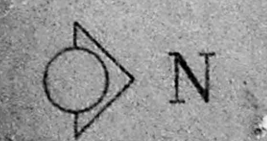

GROUND FLOOR PLAN
 BLOCK - G, H, J & K.

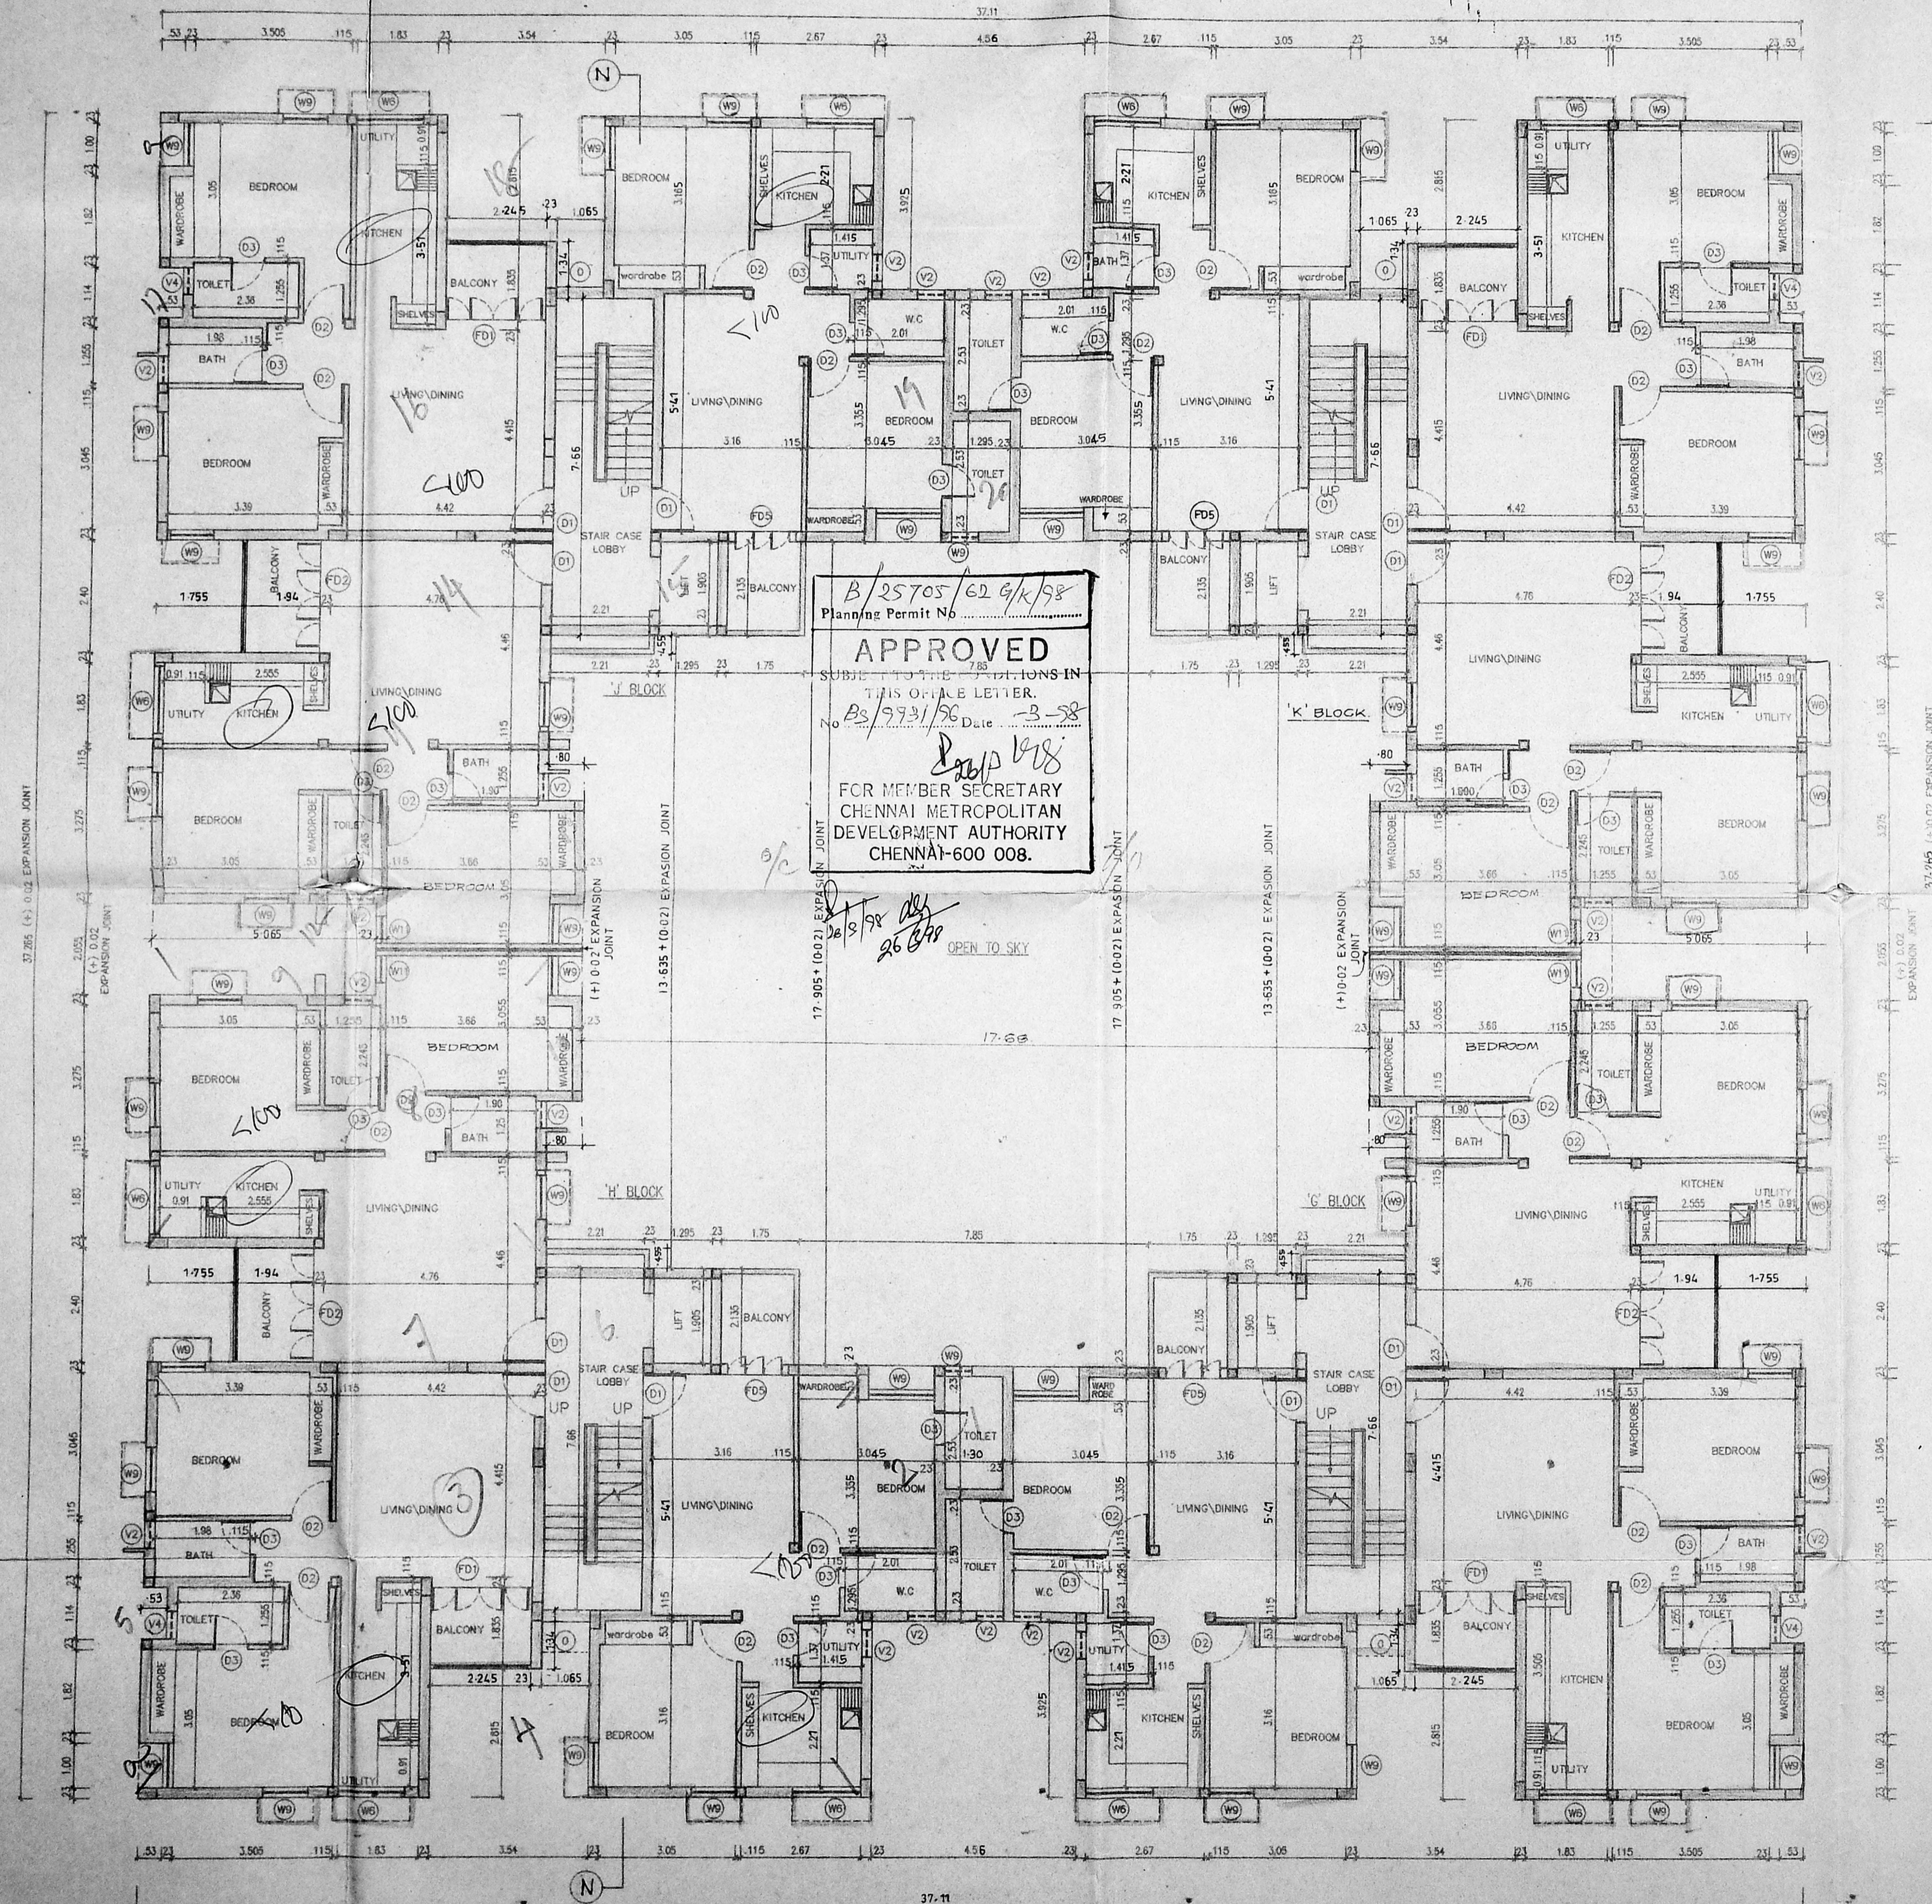

B/25705/62 G/K/98
 Planning Permit No. 111195
APPROVED
 SUBJECT TO THE CONDITIONS IN THIS OFFICE LETTER.
 No. B3/9731/96 Date - 3-58
 26/11/98
 FOR MEMBER SECRETARY
 CHENNAI METROPOLITAN
 DEVELOPMENT AUTHORITY
 CHENNAI-600 008.

FIRST, SECOND, & THIRD FLOOR PLAN
 BLOCK - G, H, J & K.

A(B) SBC No. 1
 File No. B2/9731/96
 Scrutiny:
 Part I
 Part I
 A.P. D.P.

LEGEND		
CODE	SIZE	DESCRIPTION
FD1	2.245 X 2.18	COUNTRY WOOD FRAMED FRENCH DOOR (painted)
FD2	2.55 X 2.18	COUNTRY WOOD FRAMED FRENCH DOOR (painted)
D1	1.00 X 2.18	TEAK WOOD FRAMED FLUSH DOOR
D2	0.91 X 2.18	COUNTRY WOOD FRAMED FLUSH DOOR
D3	0.76 X 2.18	COUNTRY WOOD FRAMED FLUSH DOOR
W9	0.975 X 1.37	STEEL GLAZED WINDOW
W6	1.47 X 0.87	STEEL GLAZED WINDOW
W11	0.575 X 1.37	STEEL GLAZED WINDOW
V2	0.81 X 0.94	STEEL GLAZED VENTILATOR
0	2.21 X 1.22	OPENING

COLOUR INDEX	
proposed construction	●
boundary of site	○
road	○

1.585.148	M	11-7-98	1.100	-0-	JASA 145 CHJKCOR2	MAHA ARASU	2/11/98
DRG No.	DATE	SCALE	REV	FILE	DRAWN	CHECKED	

PROPOSED CONSTRUCTION OF FLATS AT
 T.S.No: 1/1 & 1/2, 1/7, 1/22, TO 1/28, 1/33 & 1/35 BLOCK No: 8 OF, PERAVALLUR VILLAGE, PLOT NO.1 (Pt) 14, 15, & 16 (Pt) IN R.L.A NO: 69/79 AT S.R.P. KOIL STREET, PERAMBUR, MADRAS - 600 082. PLOT NO.1 (Pt) & 14, 15, 16 (Pt), S.R.P KOIL STREET, PERAMBUR, MADRAS - 600082. TALUK - PURUSAWAKKAM - PERABUR, DIV.NO: 42 (NEW) 38 (OLD) C.ZONE : III

R. Jeshan
 P.O.A AGENT FOR SEVEN OWNER'S

V. S. Rowa Lingam
 FOR SELF AND AS P.O.A AGENT FOR SIX OWNERS

OWNER'S SIGNATURE

P.K. SUBRAMANIAM
 M.E., M.L.E. (Genl.)
 Chartered Civil Engineer
 (General Surveyor - Class I)


LICENSED SURVEYOR LICENSE NO: 476/96-97

N 7/11



A(B) S.B.C No. 1
 File No. B2/9931/96
 Part I
 Part I
 A.P. D.P.

LEGEND		
CODE	SIZE	DESCRIPTION
D2	0.91 X 2.18	COUNTRY WOOD FRAMED FLUSH DOOR
V1	0.91 X 0.66	STEEL GLAZED VENTILATOR
O	2.21 X 1.22	OPENING

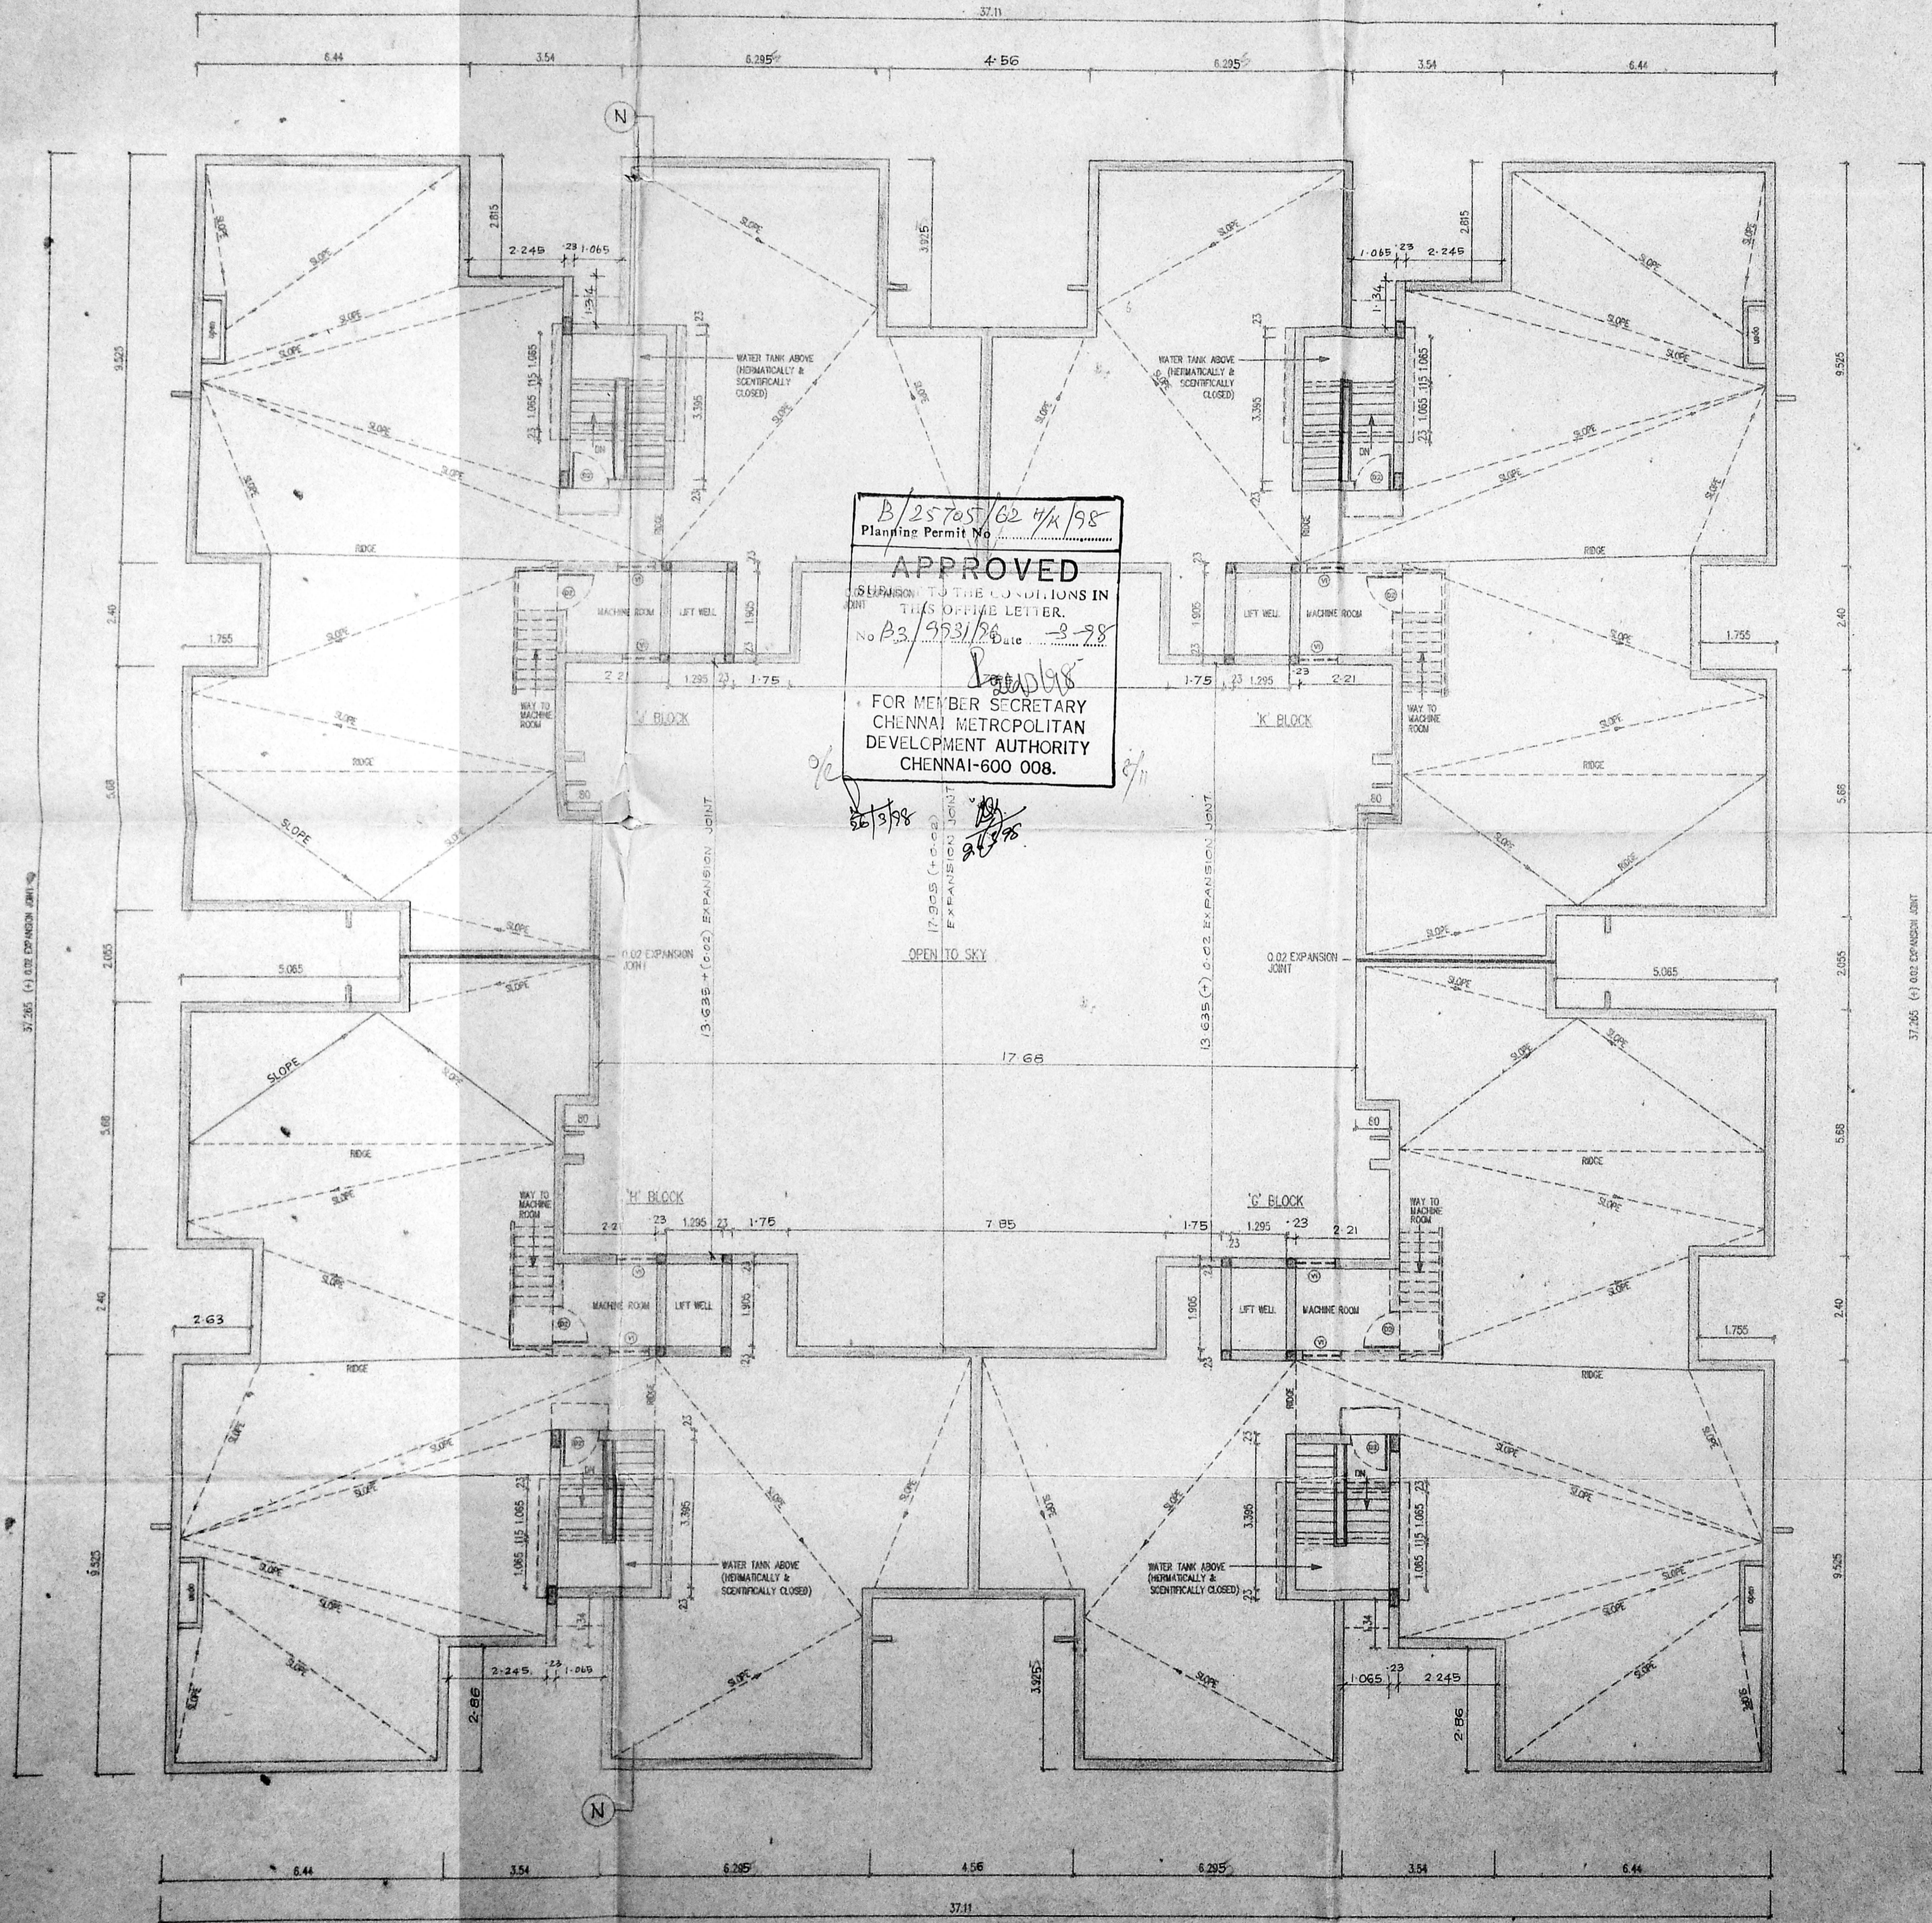

B/25705/62 4/1/98
 Planning Permit No.
APPROVED
 SUBMISSION TO THE CONDITIONS IN
 THIS OFFICE LETTER.
 No B2/9931/96 Date 3-28
 FOR MEMBER SECRETARY
 CHENNAI METROPOLITAN
 DEVELOPMENT AUTHORITY
 CHENNAI-600 008.

1 587 146	M	1-7-96	1:100	-0-	JASA 146	V. G. RAMANUJAM	V. G. RAMANUJAM
DRG No.	DATE	SCALE	REV	FILE	DRAWN	CHECKED	

PROPOSED CONSTRUCTION
 OF FLATS AT T.S.NO: 1/1,1/2,1/7,
 1/22, TO 1/28,1/33 & 1/35
 BLOCK No: 8 OF,
 PERAVALLUR VILLAGE,
 PLOT NO.1 (Pt) 14,15 & 16 (Pt), IN
 R.L.A.NO: 69/79 AT S.R.P.KOIL
 STREET, PERAMBUR, MADRAS-82.
 TALUK: PURUSAWAKKAM - PERAMBUR
 DIV NO: 42 (NEW) 38 (OLD)
 C.ZONE: III

R. S. S. S.

P.O.A AGENT FOR SEVEN OWNER'S

V. S. Ramanujam
 FOR SELF AND P.O.A AGENT FOR SIX OTHERS

OWNER'S SIGNATURE

V. S. RAMANUJAM
 S.A. S.P. Branch
 Chennai City Engineer
 Chennai Survey Office

LICENSED SURVEYOR LICENSE NO. 476/96-97


N 8/11

TERRACE FLOOR PLAN
 BLOCK - G, H, J & K




J.A(B) S.B.C. No. 1
 File No: B2/9931/96
 Scrutiny:
 Part I
 Part I
 A.P. D.P.

9/11

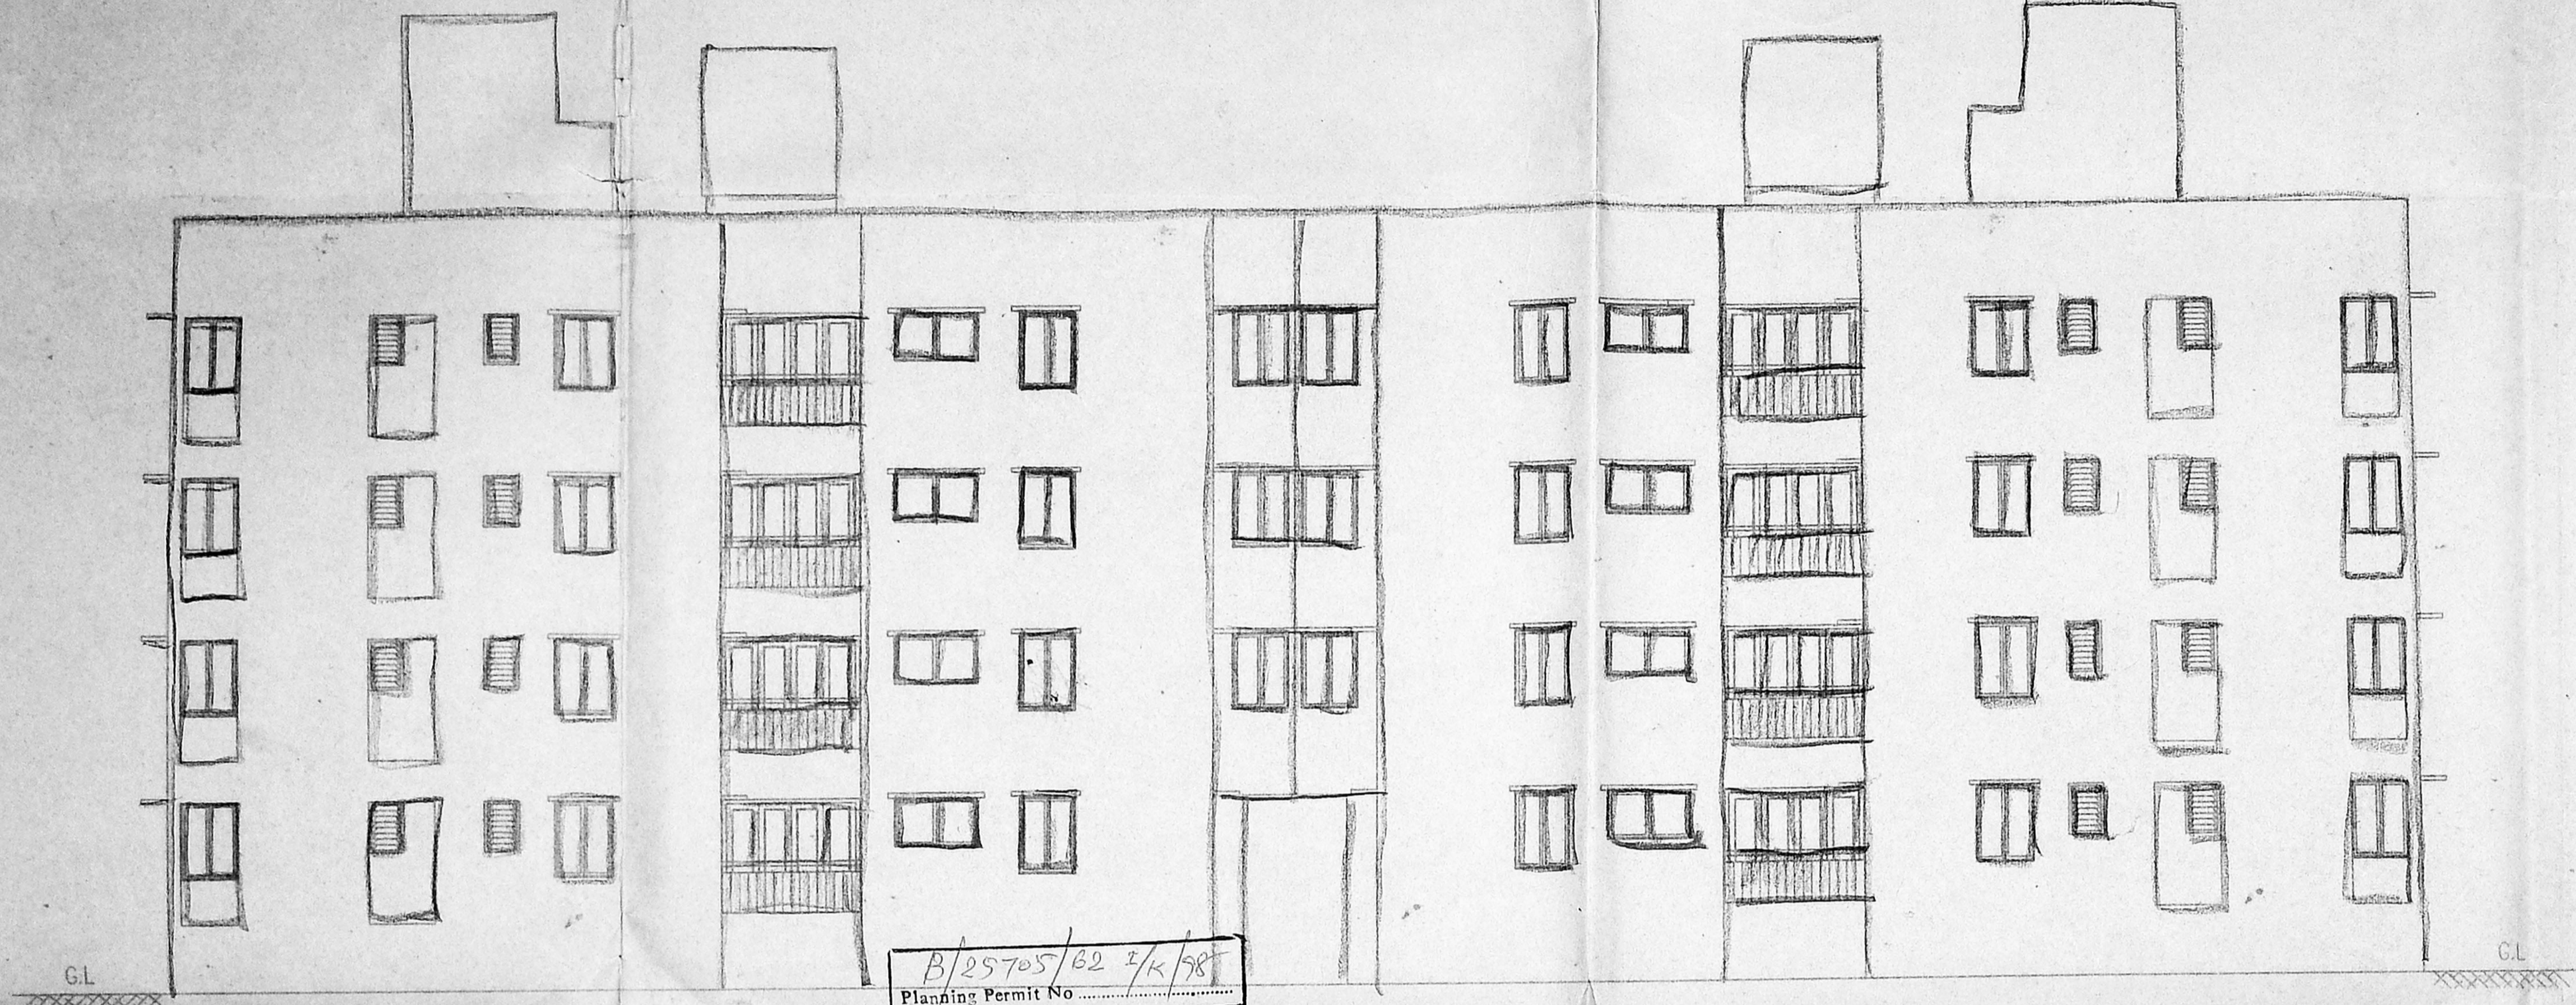

B/25705/B2 2/R/98
 Planning Permit No.
APPROVED
 SUBJECT TO THE CONDITIONS IN THIS OFFICE LETTER.
 No. B2/9931/96 Date - 21/9/98
 FOR MEMBER SECRETARY
 CHENNAI METROPOLITAN
 DEVELOPMENT AUTHORITY
 CHENNAI-600 008.

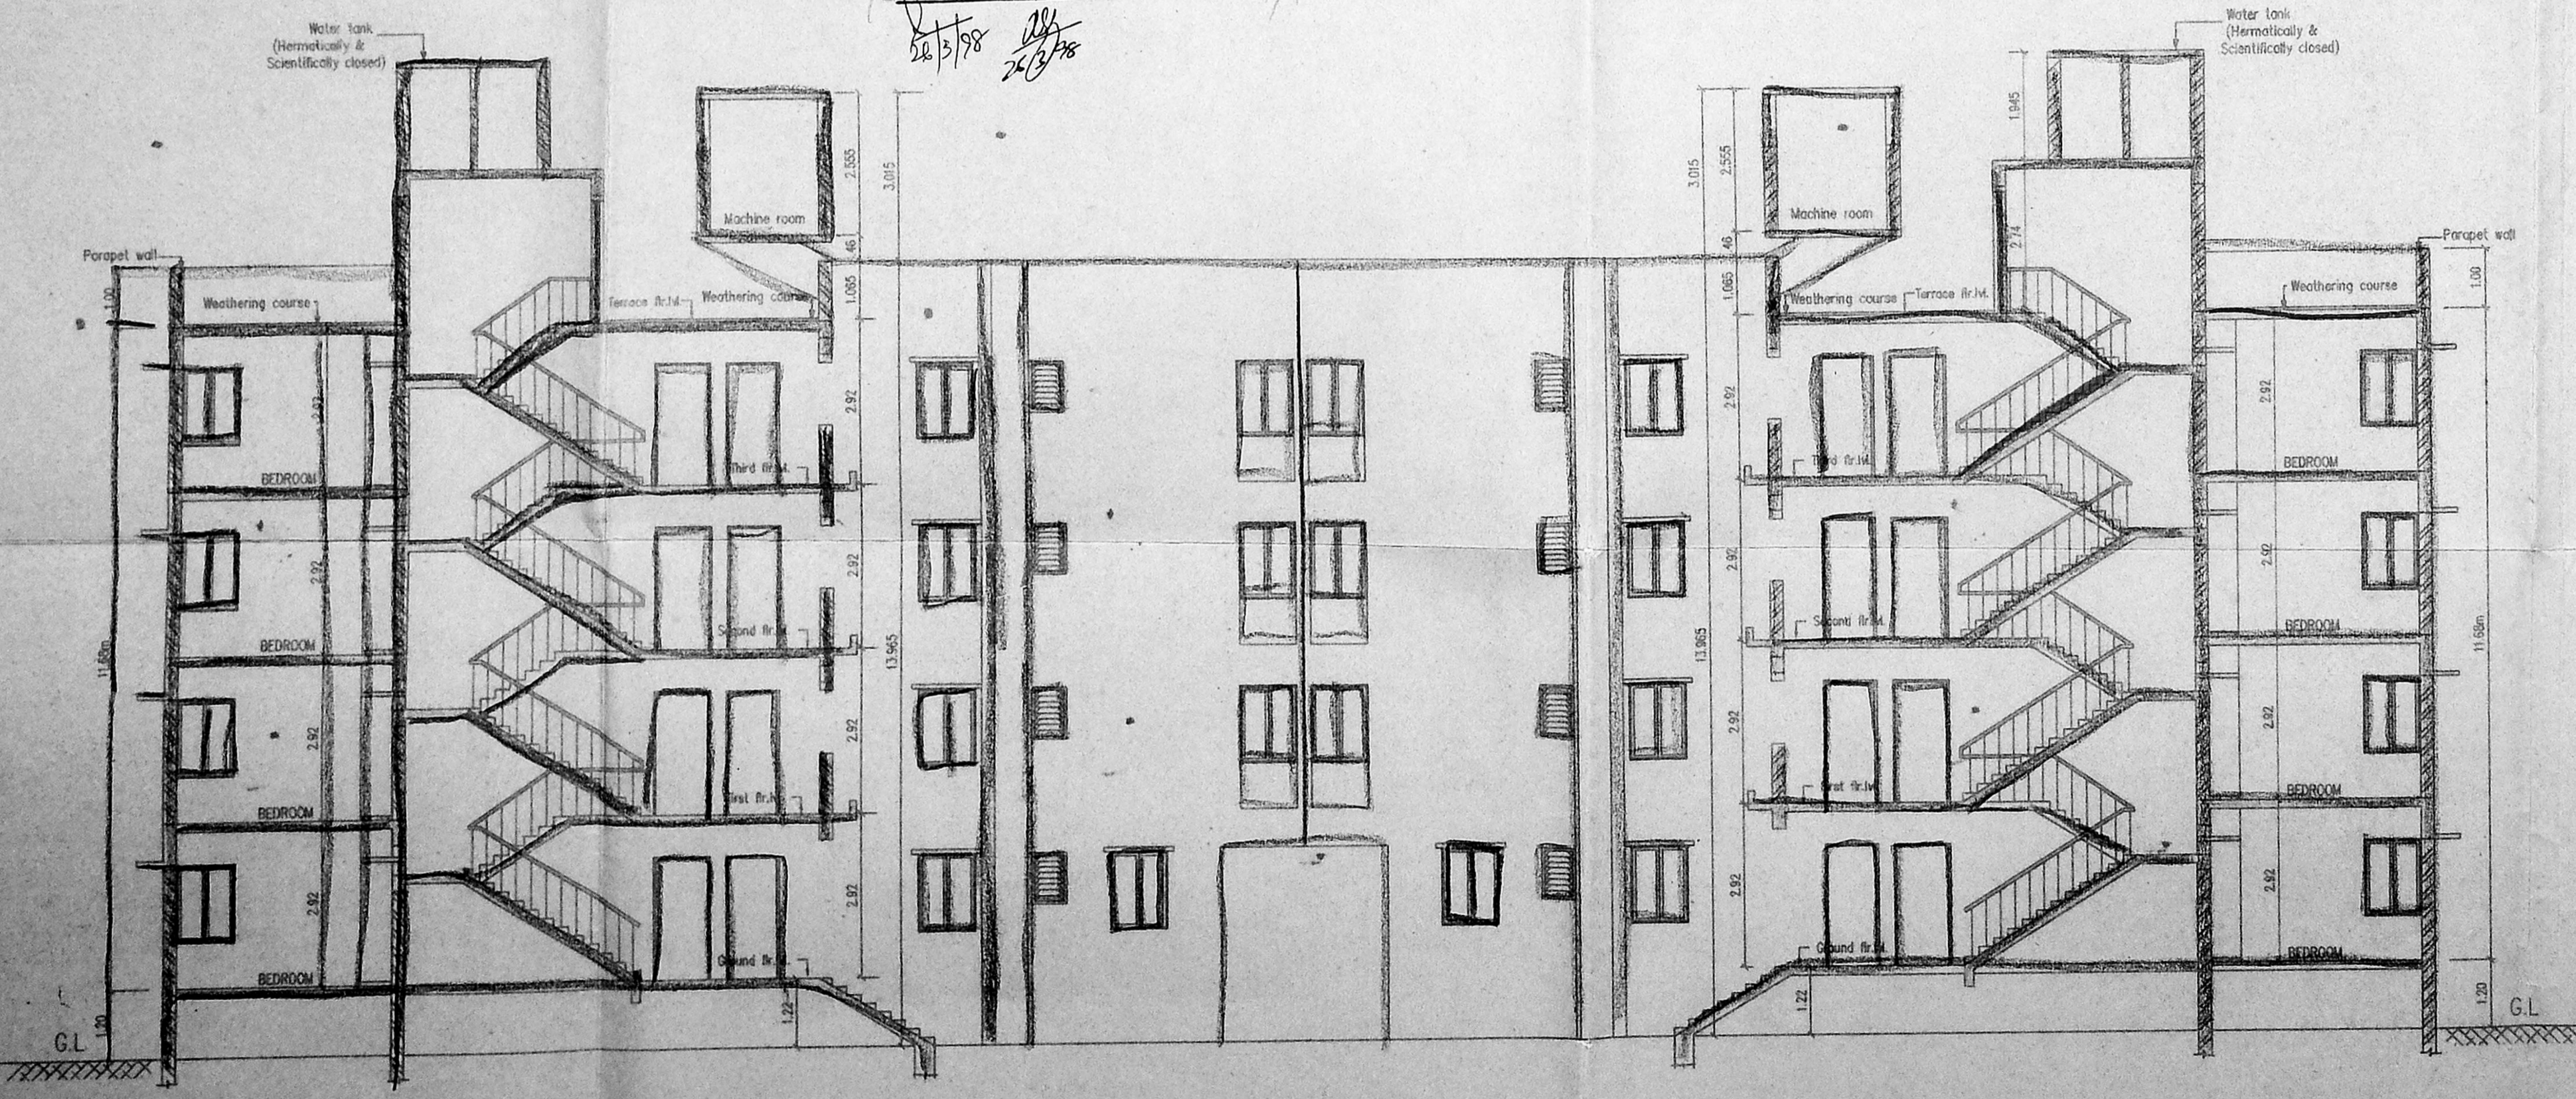

SECTION - NN
BLOCK - G,H,J & K

COLOUR INDEX	
proposed construction	○
boundary of site	○
road	○

DRG No.	DATE	SCALE	REV	FILE	DRAWN	CHECKED
1-586-146	1-7-96	1:100	0			

PROPOSED CONSTRUCTION OF FLATS AT T.S.NO: 1/1,1/2,1/7 1/22, TO 1/28,1/33 & 1/35 BLOCK No: 8 OFFPERAVALLUR VILLAGE, PLOT NO: 1(PT)14,15 & 16 (PT) IN R.L.A.NO: 69/79 AT S.R.P KOIL STREET, PERAMBUR, MADRAS - 600 082. TALUK: PURUSAWAKKAM-PERAMBUR, DIV NO: 42 (NEW) 38 (OLD) C: ZONE : III^a

R. Blocher

P.O.A AGENT FOR SEVEN OWNER'S

V.S. Ramalingam

FOR SELF AND P.O.A AGENT FOR SIX OTHERS.


OWNER'S SIGNATURE

[Signature]

E.K. SUBRAMANIAM
 C.E., M.S. (P) 1952
 Chartered Civil Engineer
 (Licensed Surveyor Class-I)

LICENSED SURVEYOR LICENSE NO: 476/96-97



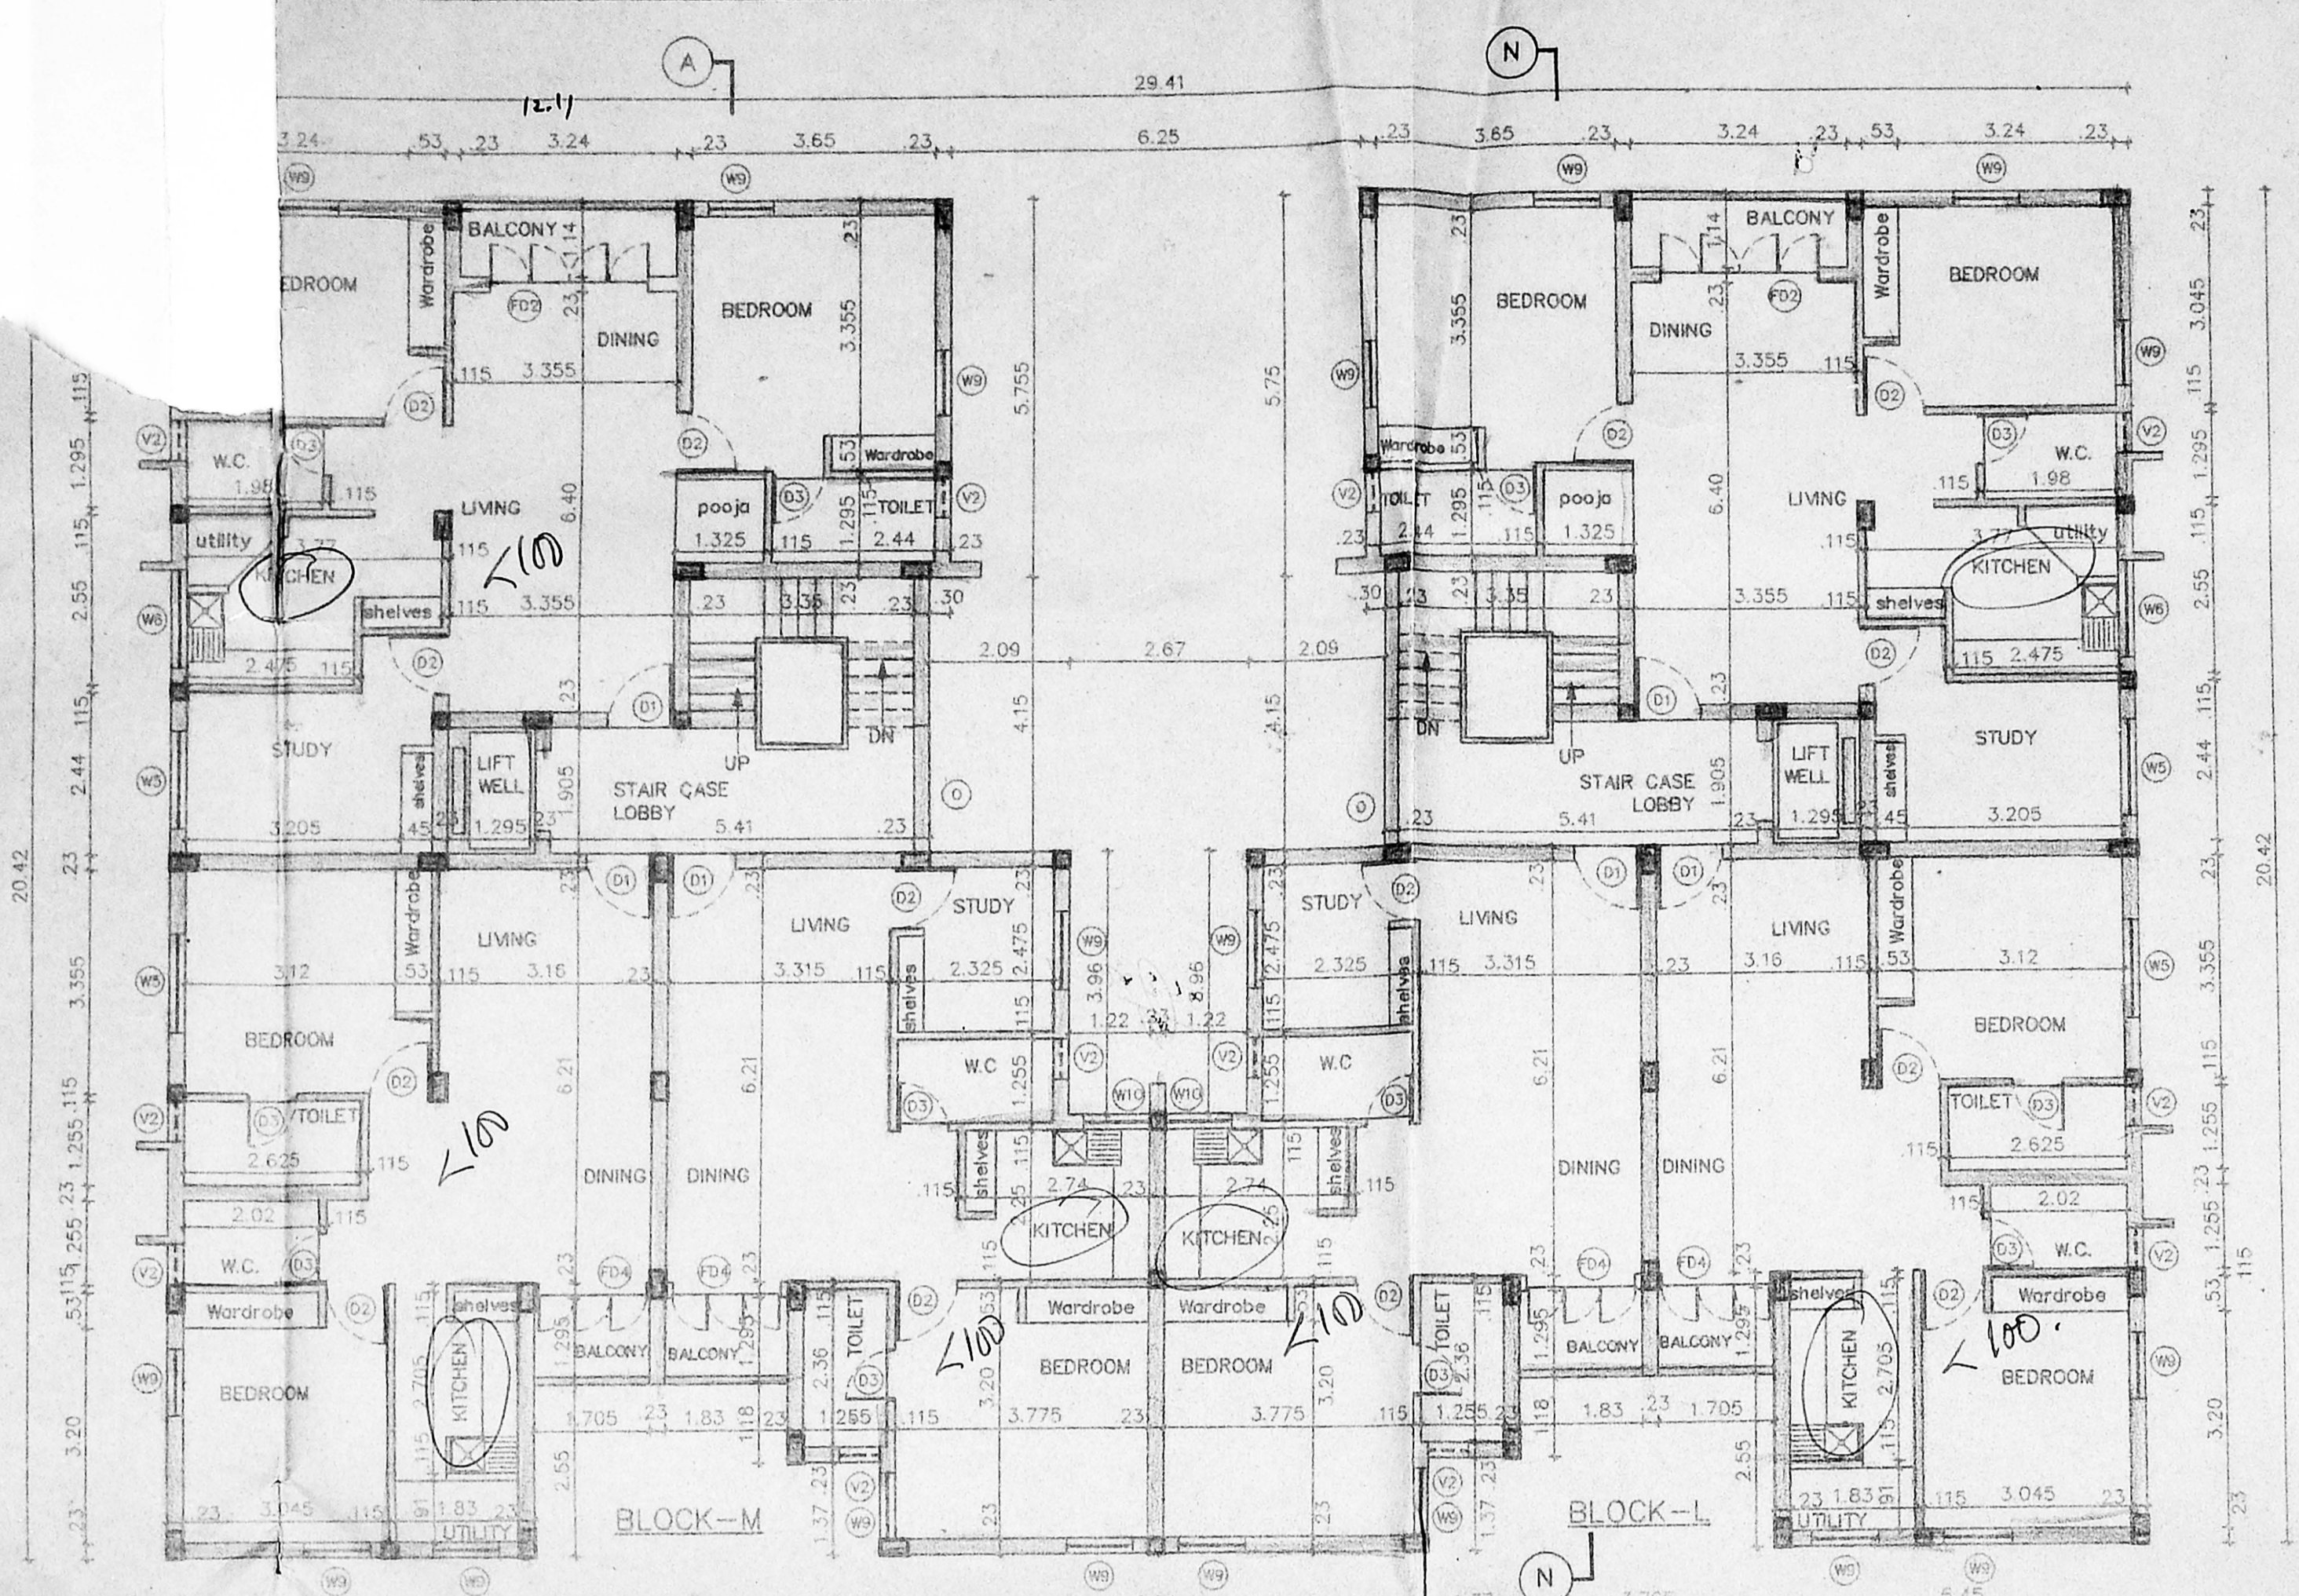

MMDA (B) S.B.C. No. 1
 File No: B2/1923/96
 Scrutiny:
 Part I
 Part I
 A.P. D.P.

LEGEND		
CODE	SIZE	DESCRIPTION
FD2	2.36 x 2.18	COUNTRY WOOD FRAMED FRENCH DOOR (pointed)
FD4	1.60 x 2.18	COUNTRY WOOD FRAMED FRENCH DOOR (pointed)
D1	1.00 x 2.18	TEAK WOOD FRAMED FLUSH DOOR (polished)
D2	0.91 x 2.18	COUNTRY WOOD FRAMED FLUSH DOOR (pointed)
D3	0.76 x 2.18	COUNTRY WOOD FRAMED FLUSH DOOR (pointed)
W6	1.475 x 0.875	STEEL GLAZED WINDOW
W9	0.975 x 1.37	STEEL GLAZED WINDOW
V2	0.61 x 0.94	STEEL GLAZED VENTILATOR
O	1.905 x 1.22	OPENING

SPECIFICATION	
SL.NO	DESCRIPTION
1.	P.C.C. 1:4:8 IN FOUNDATION
2.	SAND FILLING IN FOUNDATION
3.	BRICK WORK IN C.M. 1:6
4.	R.C.C. WORK FOR SLABS, LINTELS & BEAMS Etc.
5.	PLASTERING IN C.M. 1:5 EXTERNAL & 1:4 INTERNAL
6.	MOSAIC TILED FLOORING
7.	WEATHERING COURSE OF BRICK JELLY LIME CONC.
8.	CONCRETE BLOCK INFILL

COLOUR INDEX	
PROPOSED CONSTRUCTION	

R.No	DATE	ZONE	REVISIONS	INITIAL

1	583	146	M	10-07-96	1	100	JASA 146	LMGOR1	0	R.Nanda	Capd.	15/9/96
DRG NO.	DATE	SCALE	FILE	REVDRN BY	CHD BY							


PROPOSED CONSTRUCTION OF FLATS AT T.S. No. 1/1, 1/2, 1/7, 1/22 to 1/28, 1/33 & 1/35, BLOCK No. 8 OF PERAVALLUR VILLAGE, PLOT No. : 1(Pt), 14, 15 & 16(Pt) IN R.L.A. No. 69/79 AT S.R.P. KOIL STREET, PERAMBUR, MADRAS 600 082. TALUK : PURUSAWAKKAM-PERAMBUR, DIV. No. : 42 (NEW) & 38 (OLD), ZONE No. : III

R. Jeshu
 P.O.A AGENT FOR SEVEN OWNER'S

V. Ramesh Kumar
 FOR SELF AND P.O.A AGENT FOR SIX OTHERS

OWNER'S SIGNATURE

 LICENSE No. 304/96-97
 LICENSED SURVEYOR
 SHEET No. : 10/11

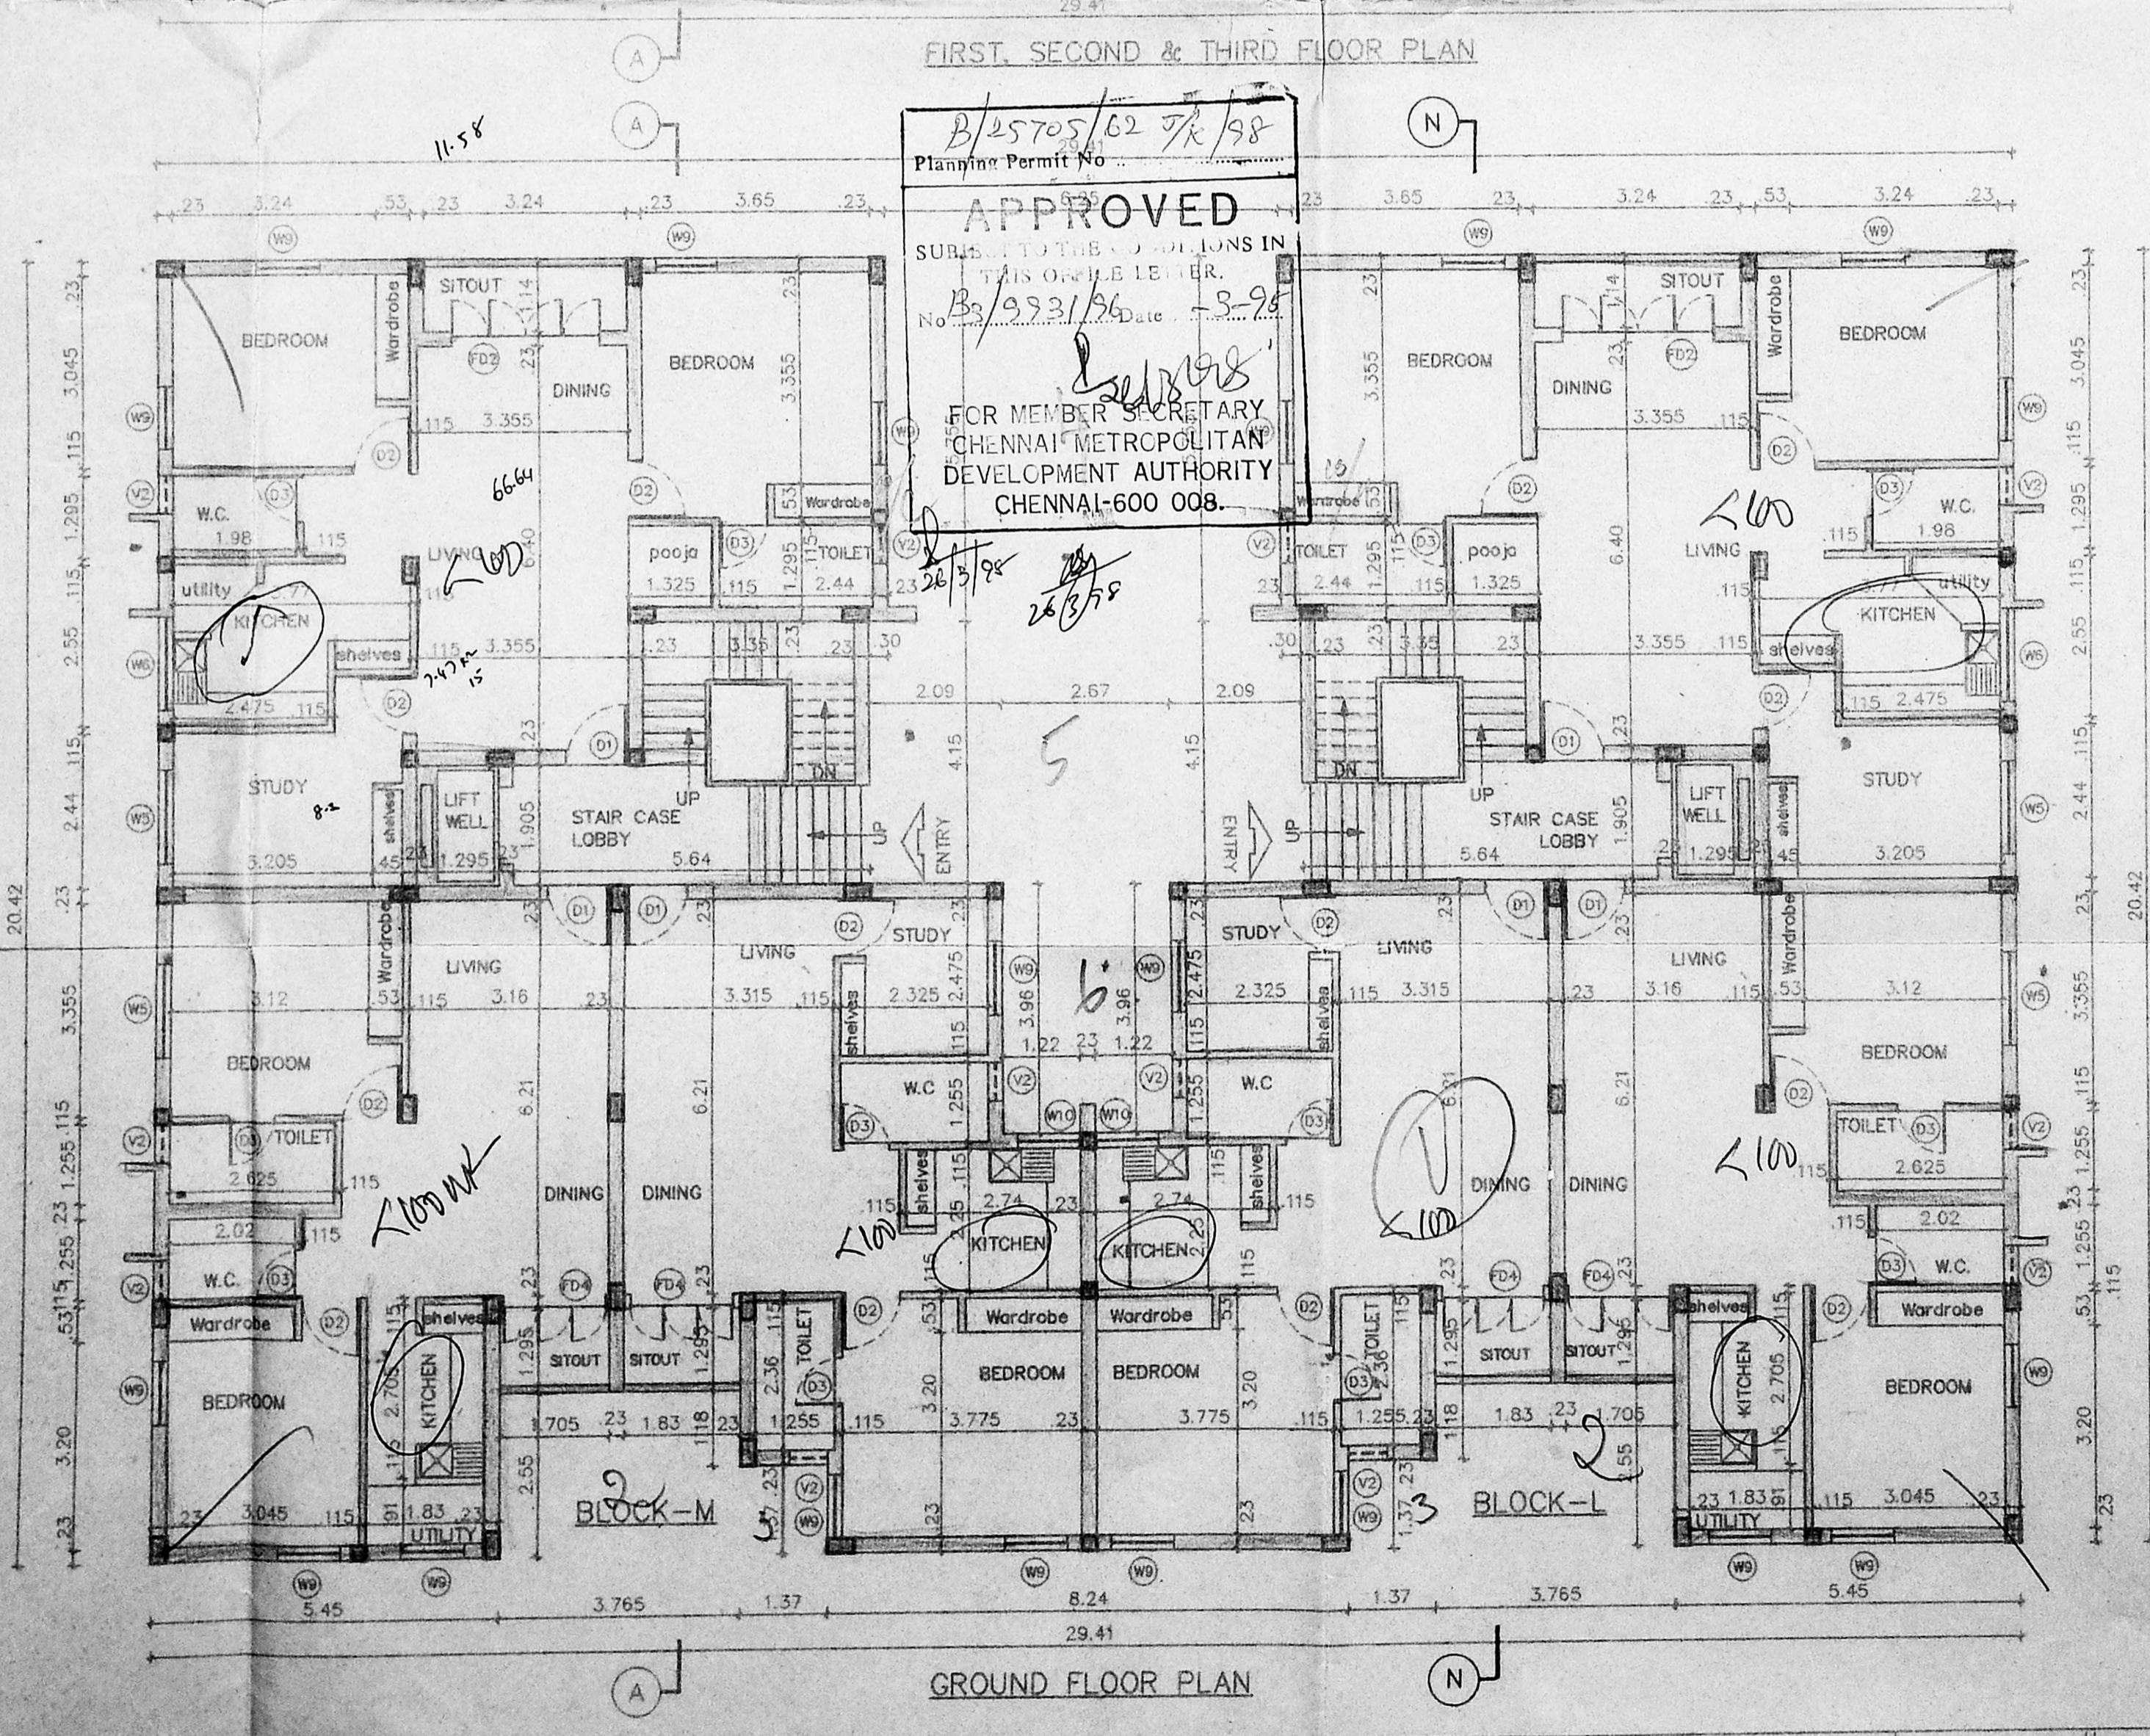

FIRST, SECOND & THIRD FLOOR PLAN


GROUND FLOOR PLAN

B/25705/02 JK/98
 Planning Permit No.
APPROVED
 SUBMITTED TO THE COMMISSIONER
 T.S. No. 1/1, 1/2, 1/7, 1/22 to 1/28, 1/33 & 1/35
 No. B2/1923/96 Date 18.9.96
 FOR MEMBER SECRETARY
 CHENNAI METROPOLITAN
 DEVELOPMENT AUTHORITY
 CHENNAI-600 008.


6.03



MMDA (B) S.B.C. No. 1
 File No. B2/1993/1-26
 Scrutiny: Part I
 Part I
 D.P.

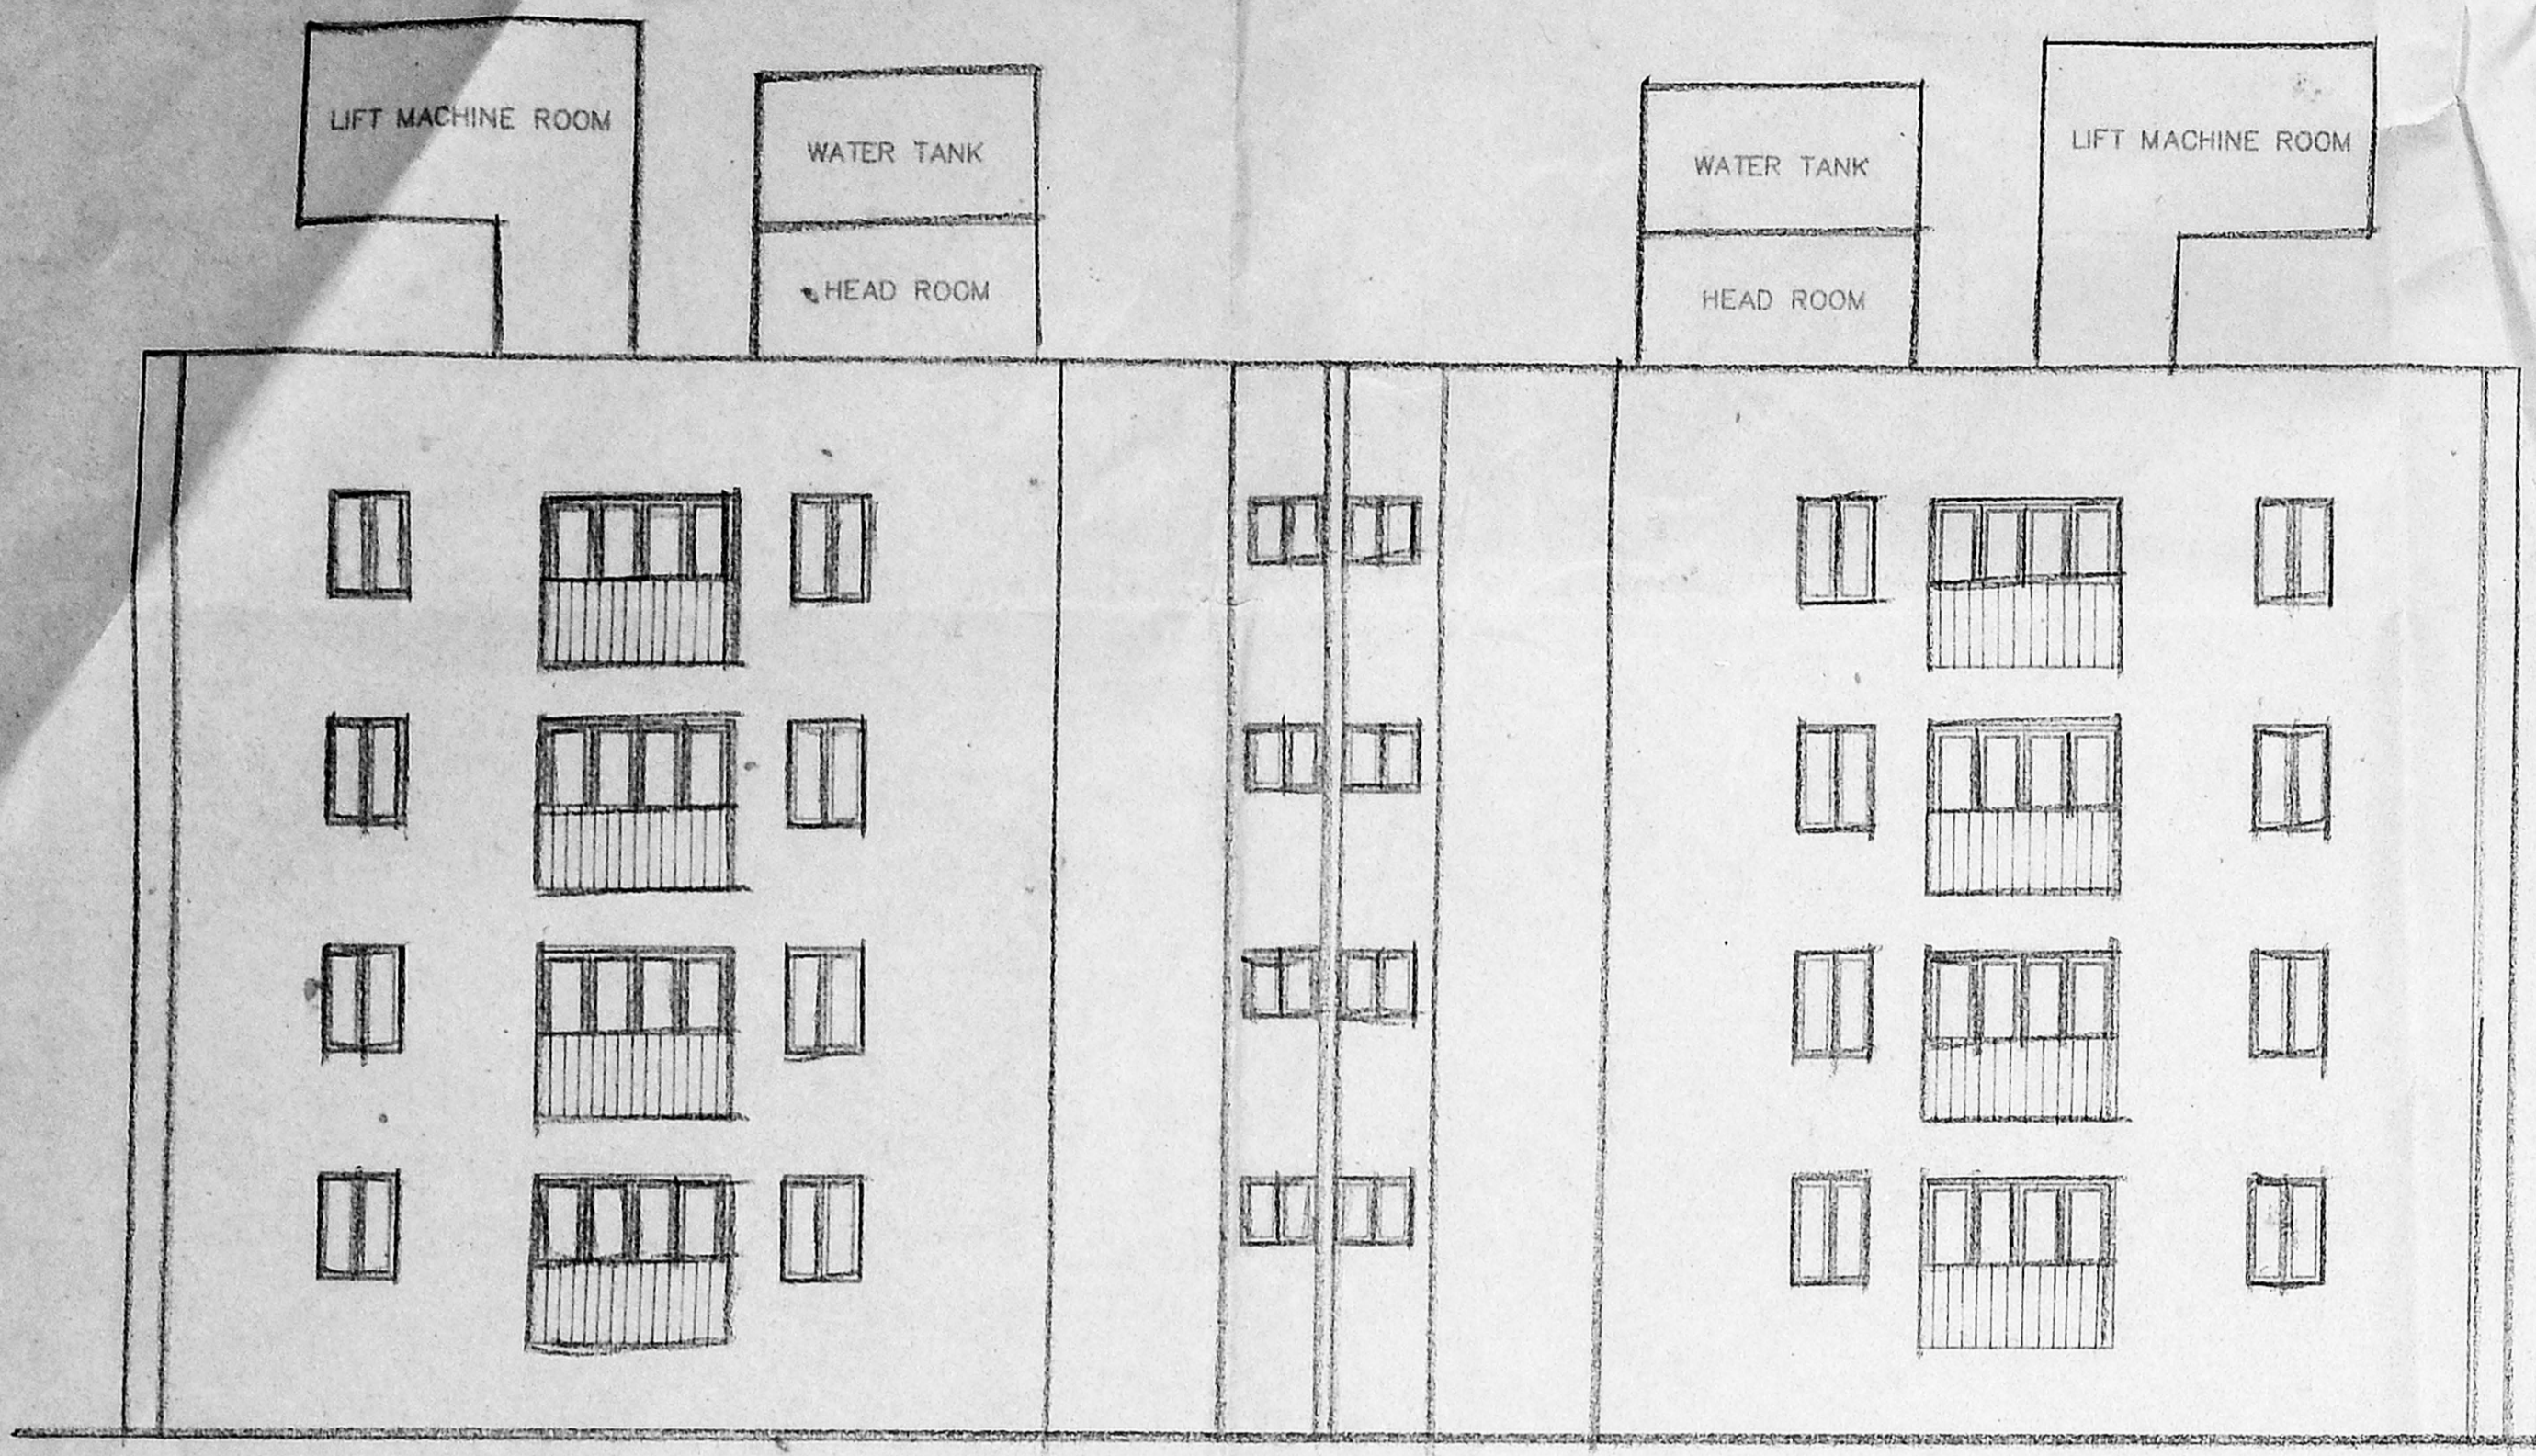


FRONT ELEVATION

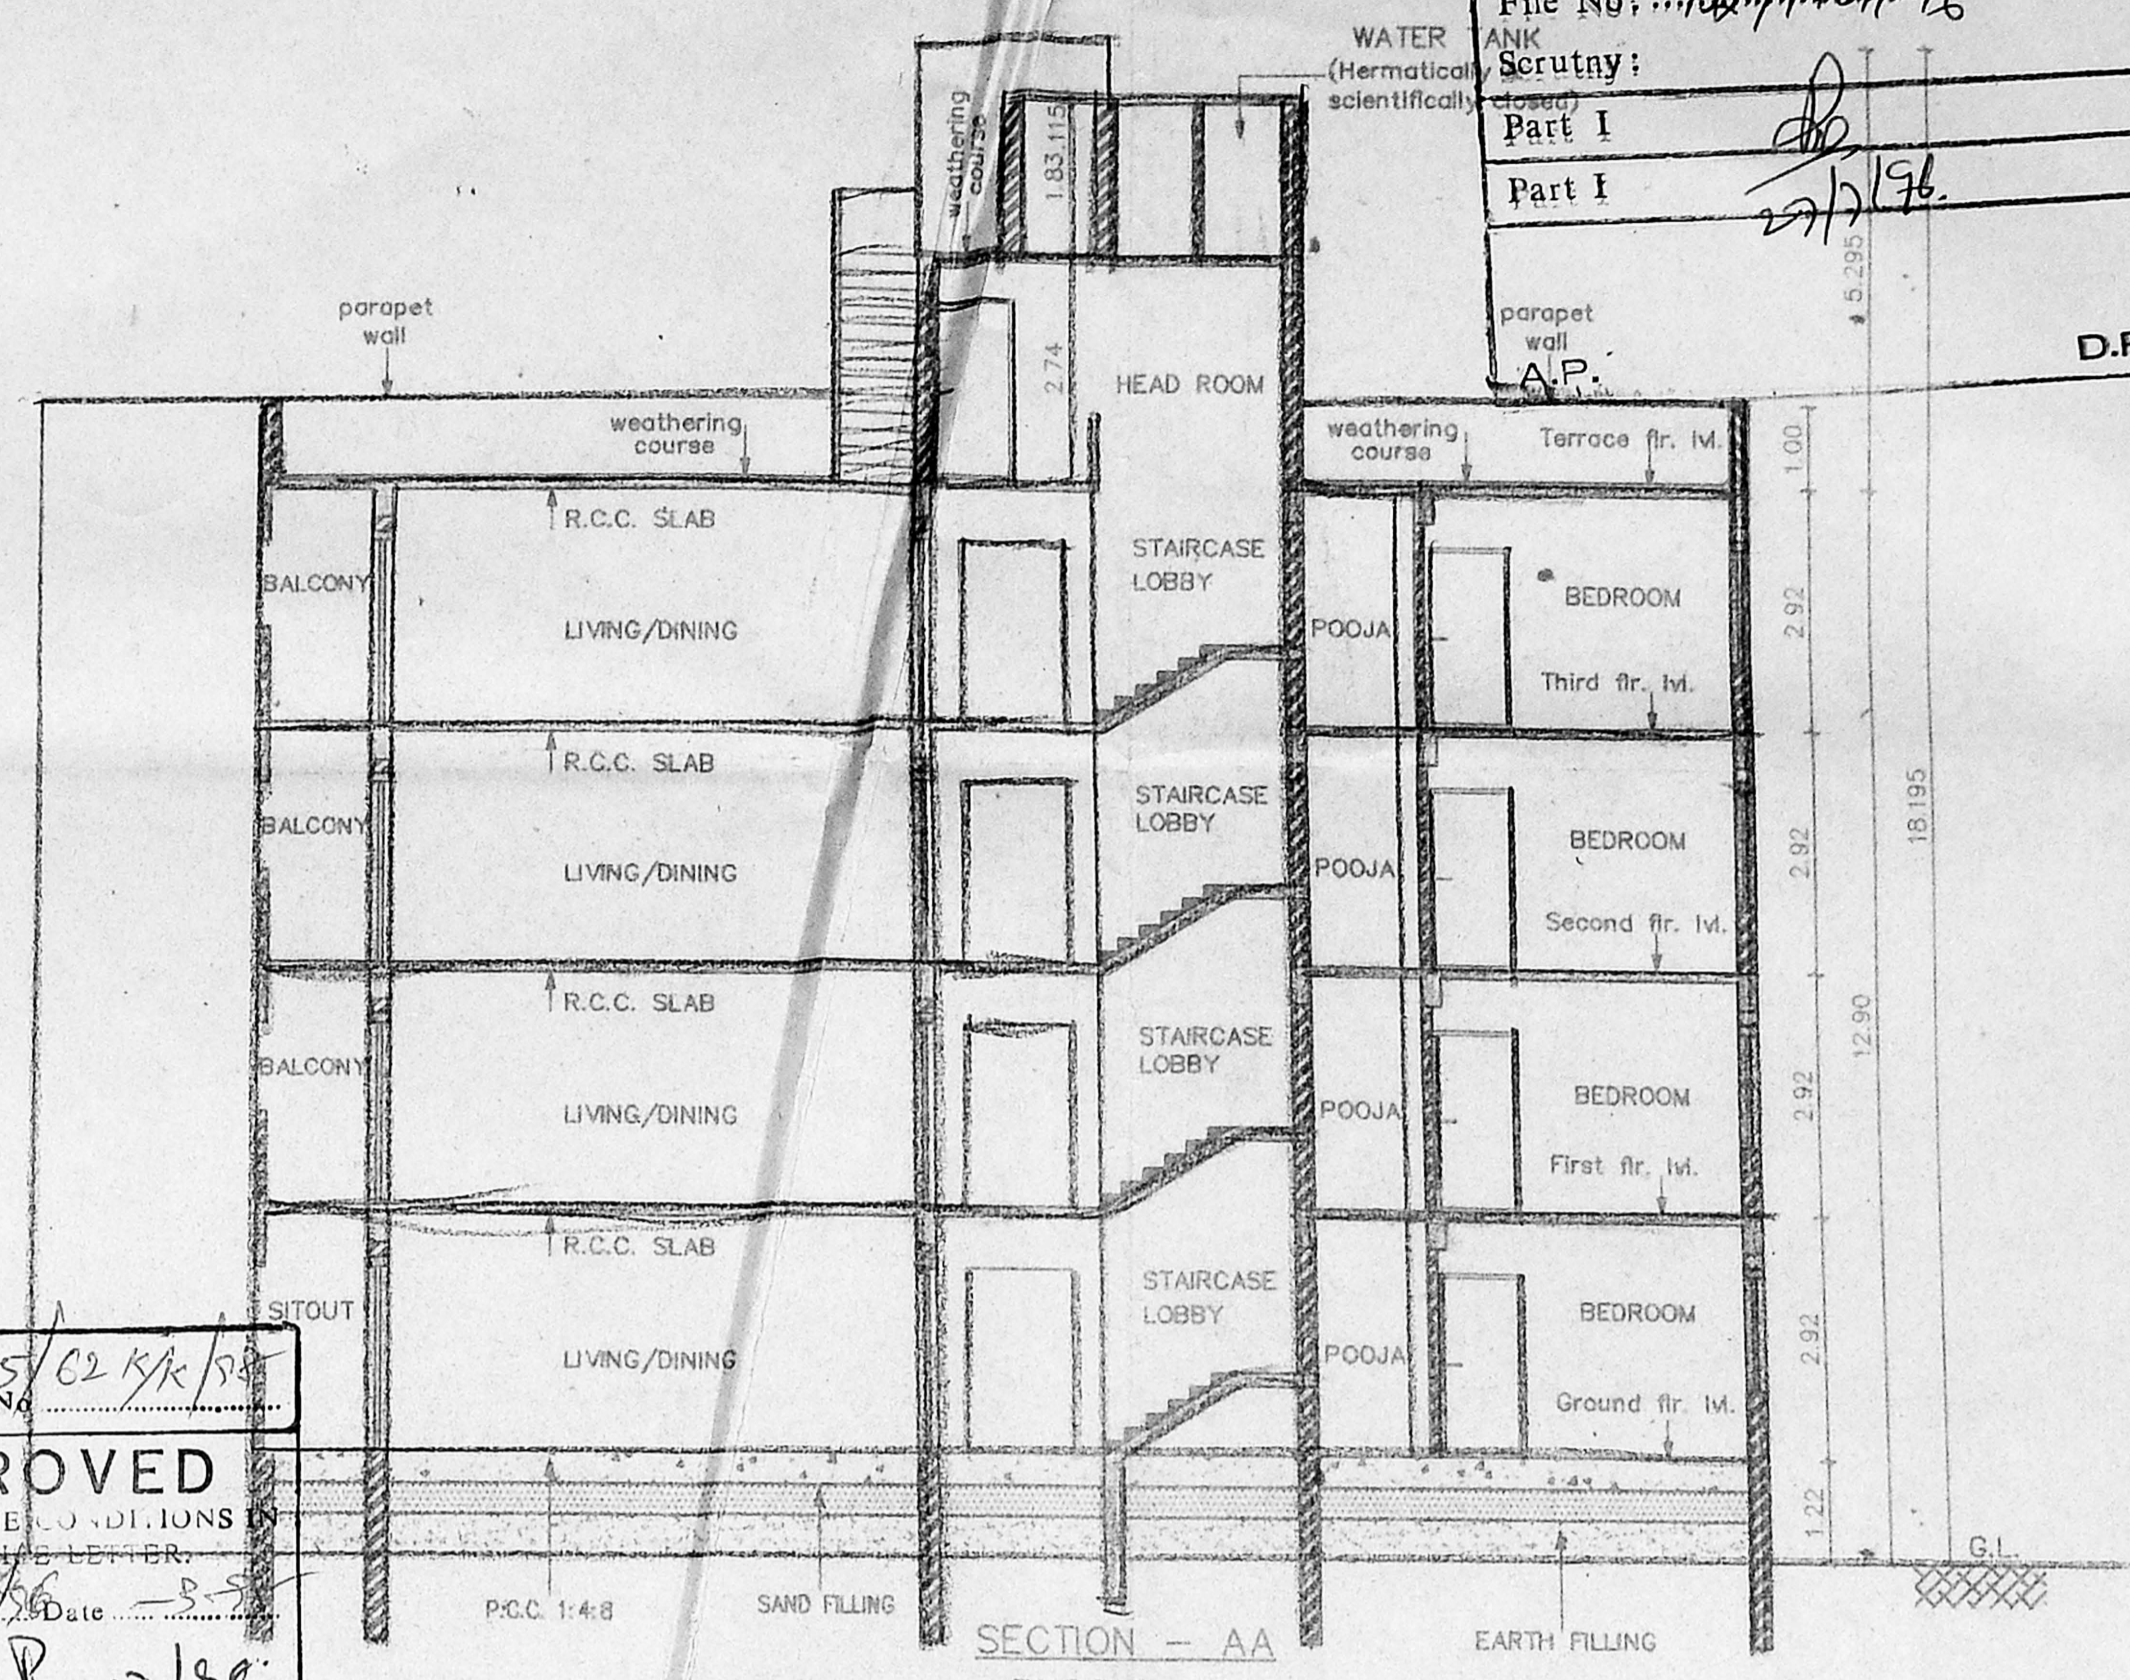


SECTION - AA
BLOCK - M


B/25705/02/KR/98
 Planning Permit No.
APPROVED
 SUBJECT TO THE CONDITIONS
 OF THE PERMIT
 Date: 26/3/98
 FOR MEMBER SECRETARY
 CHENNAI METROPOLITAN
 DEVELOPMENT AUTHORITY
 CHENNAI-600 008.

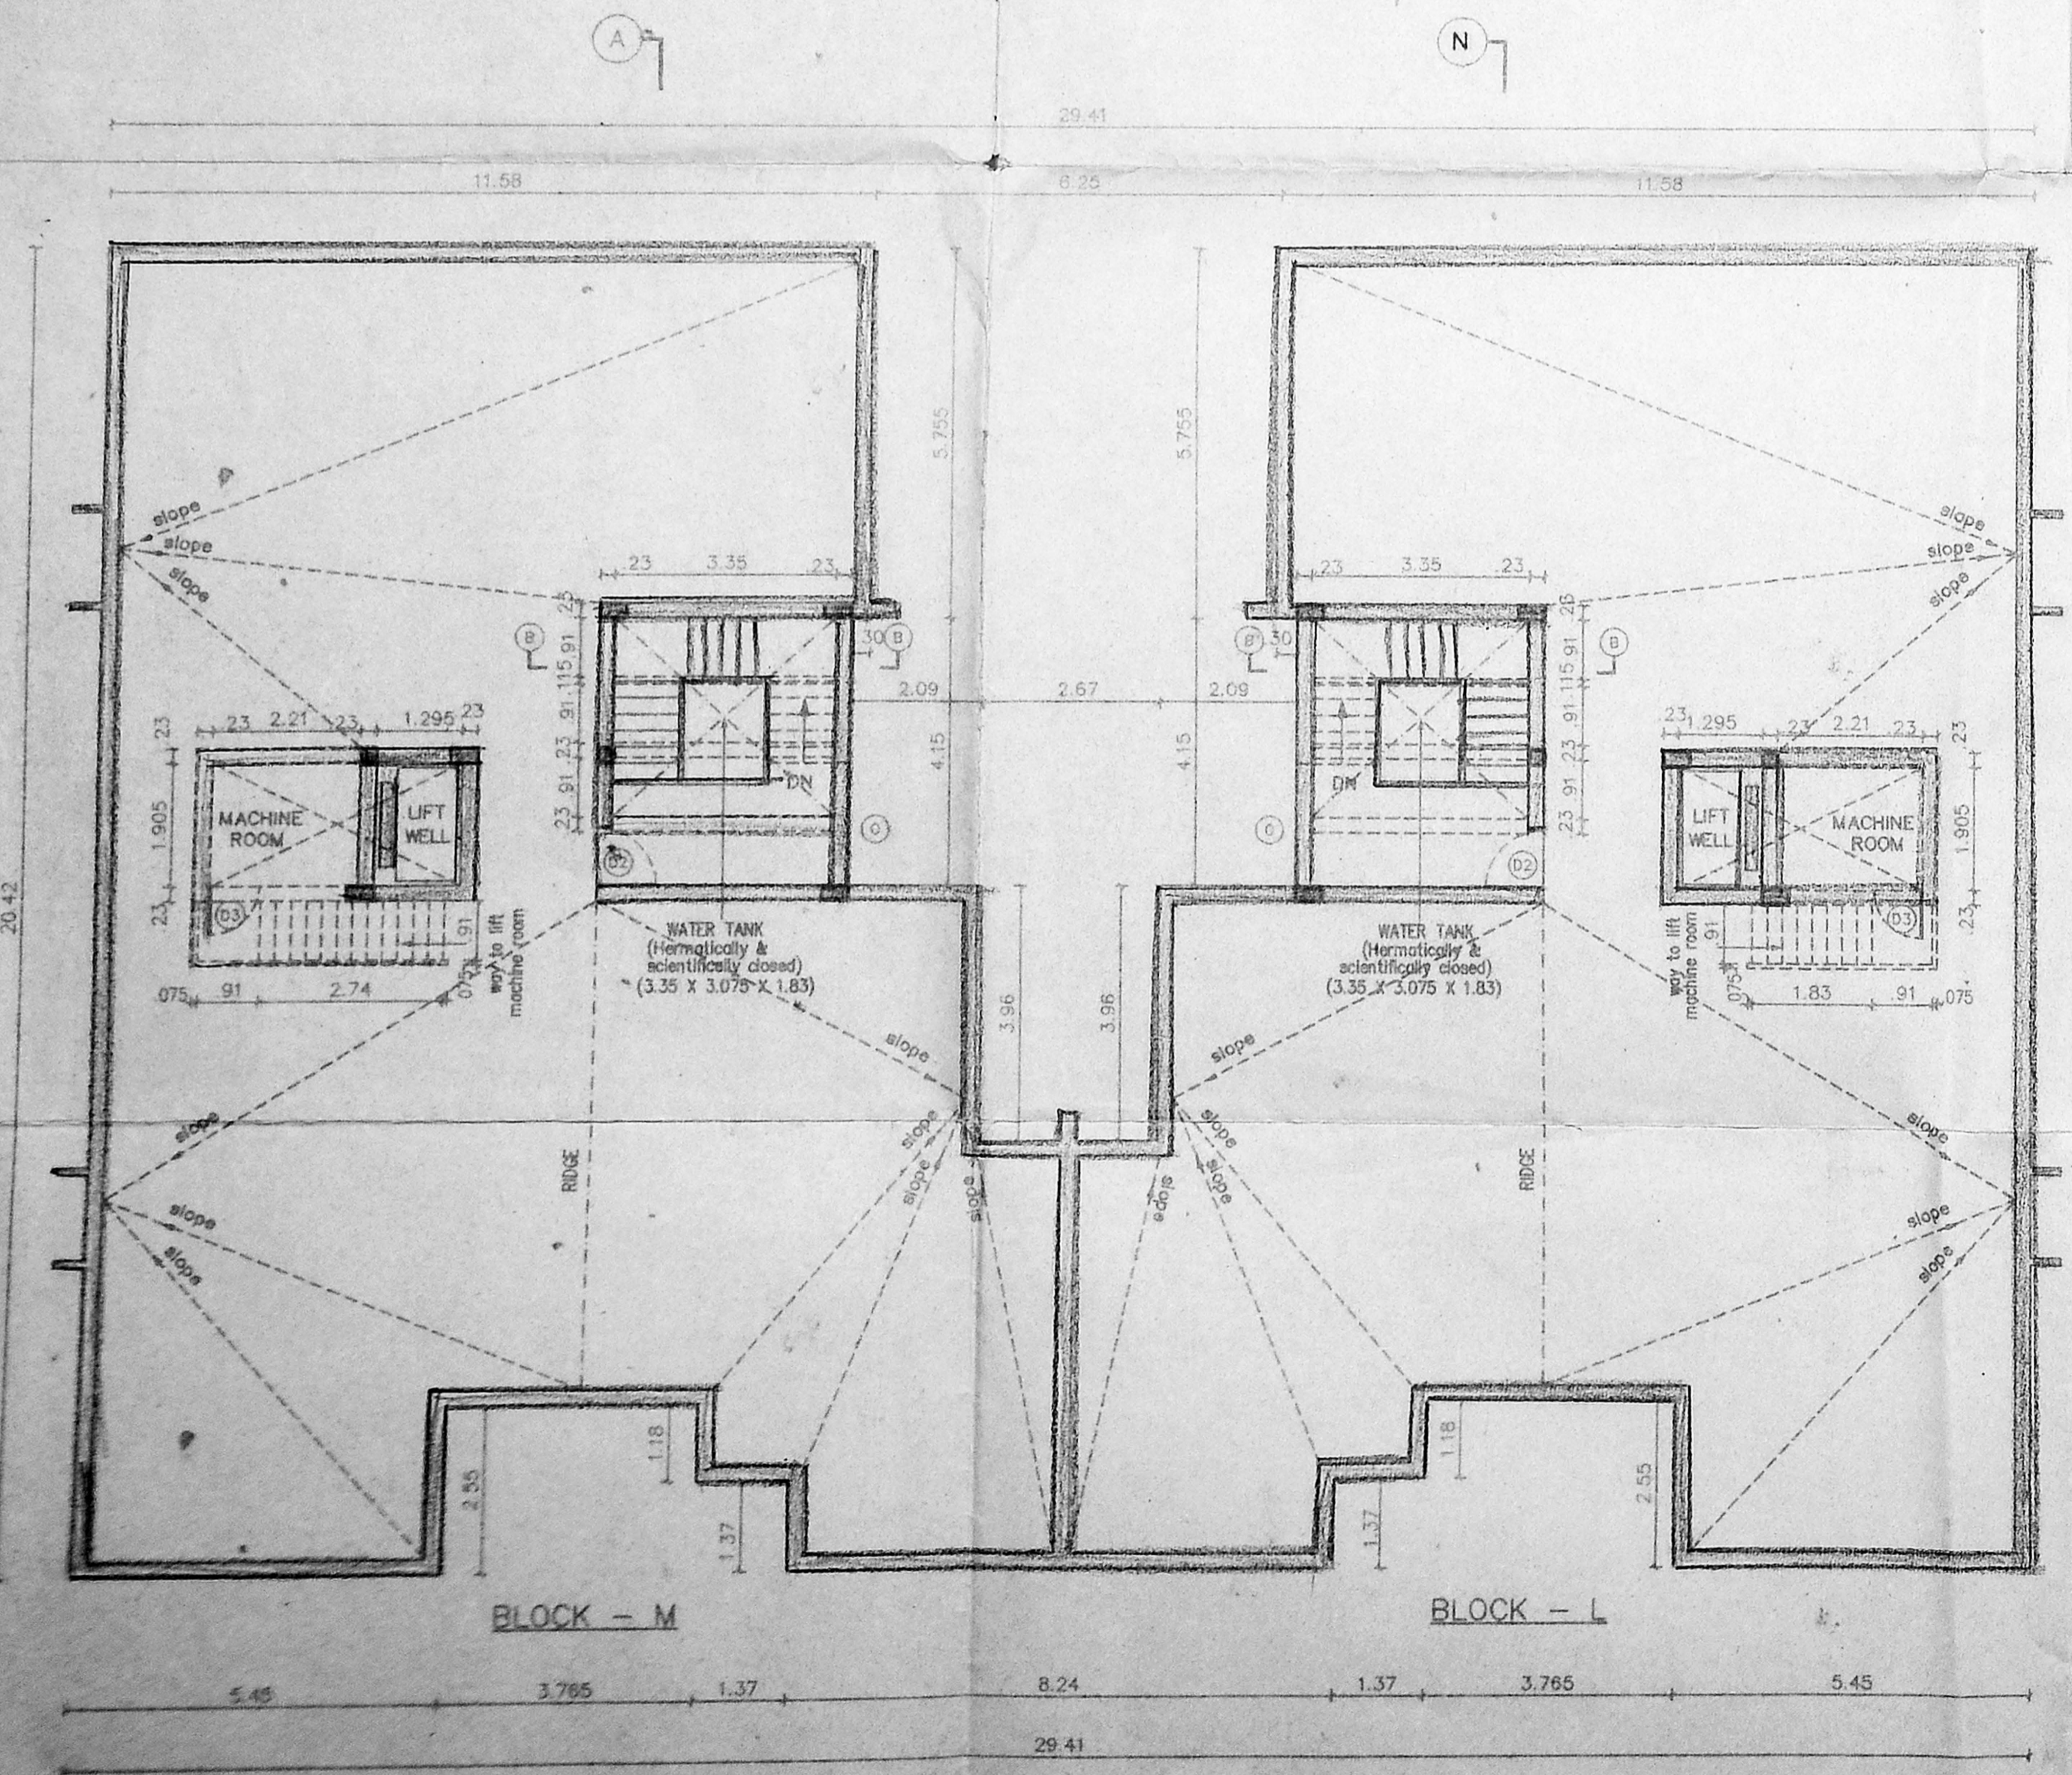

TERRACE FLOOR PLAN

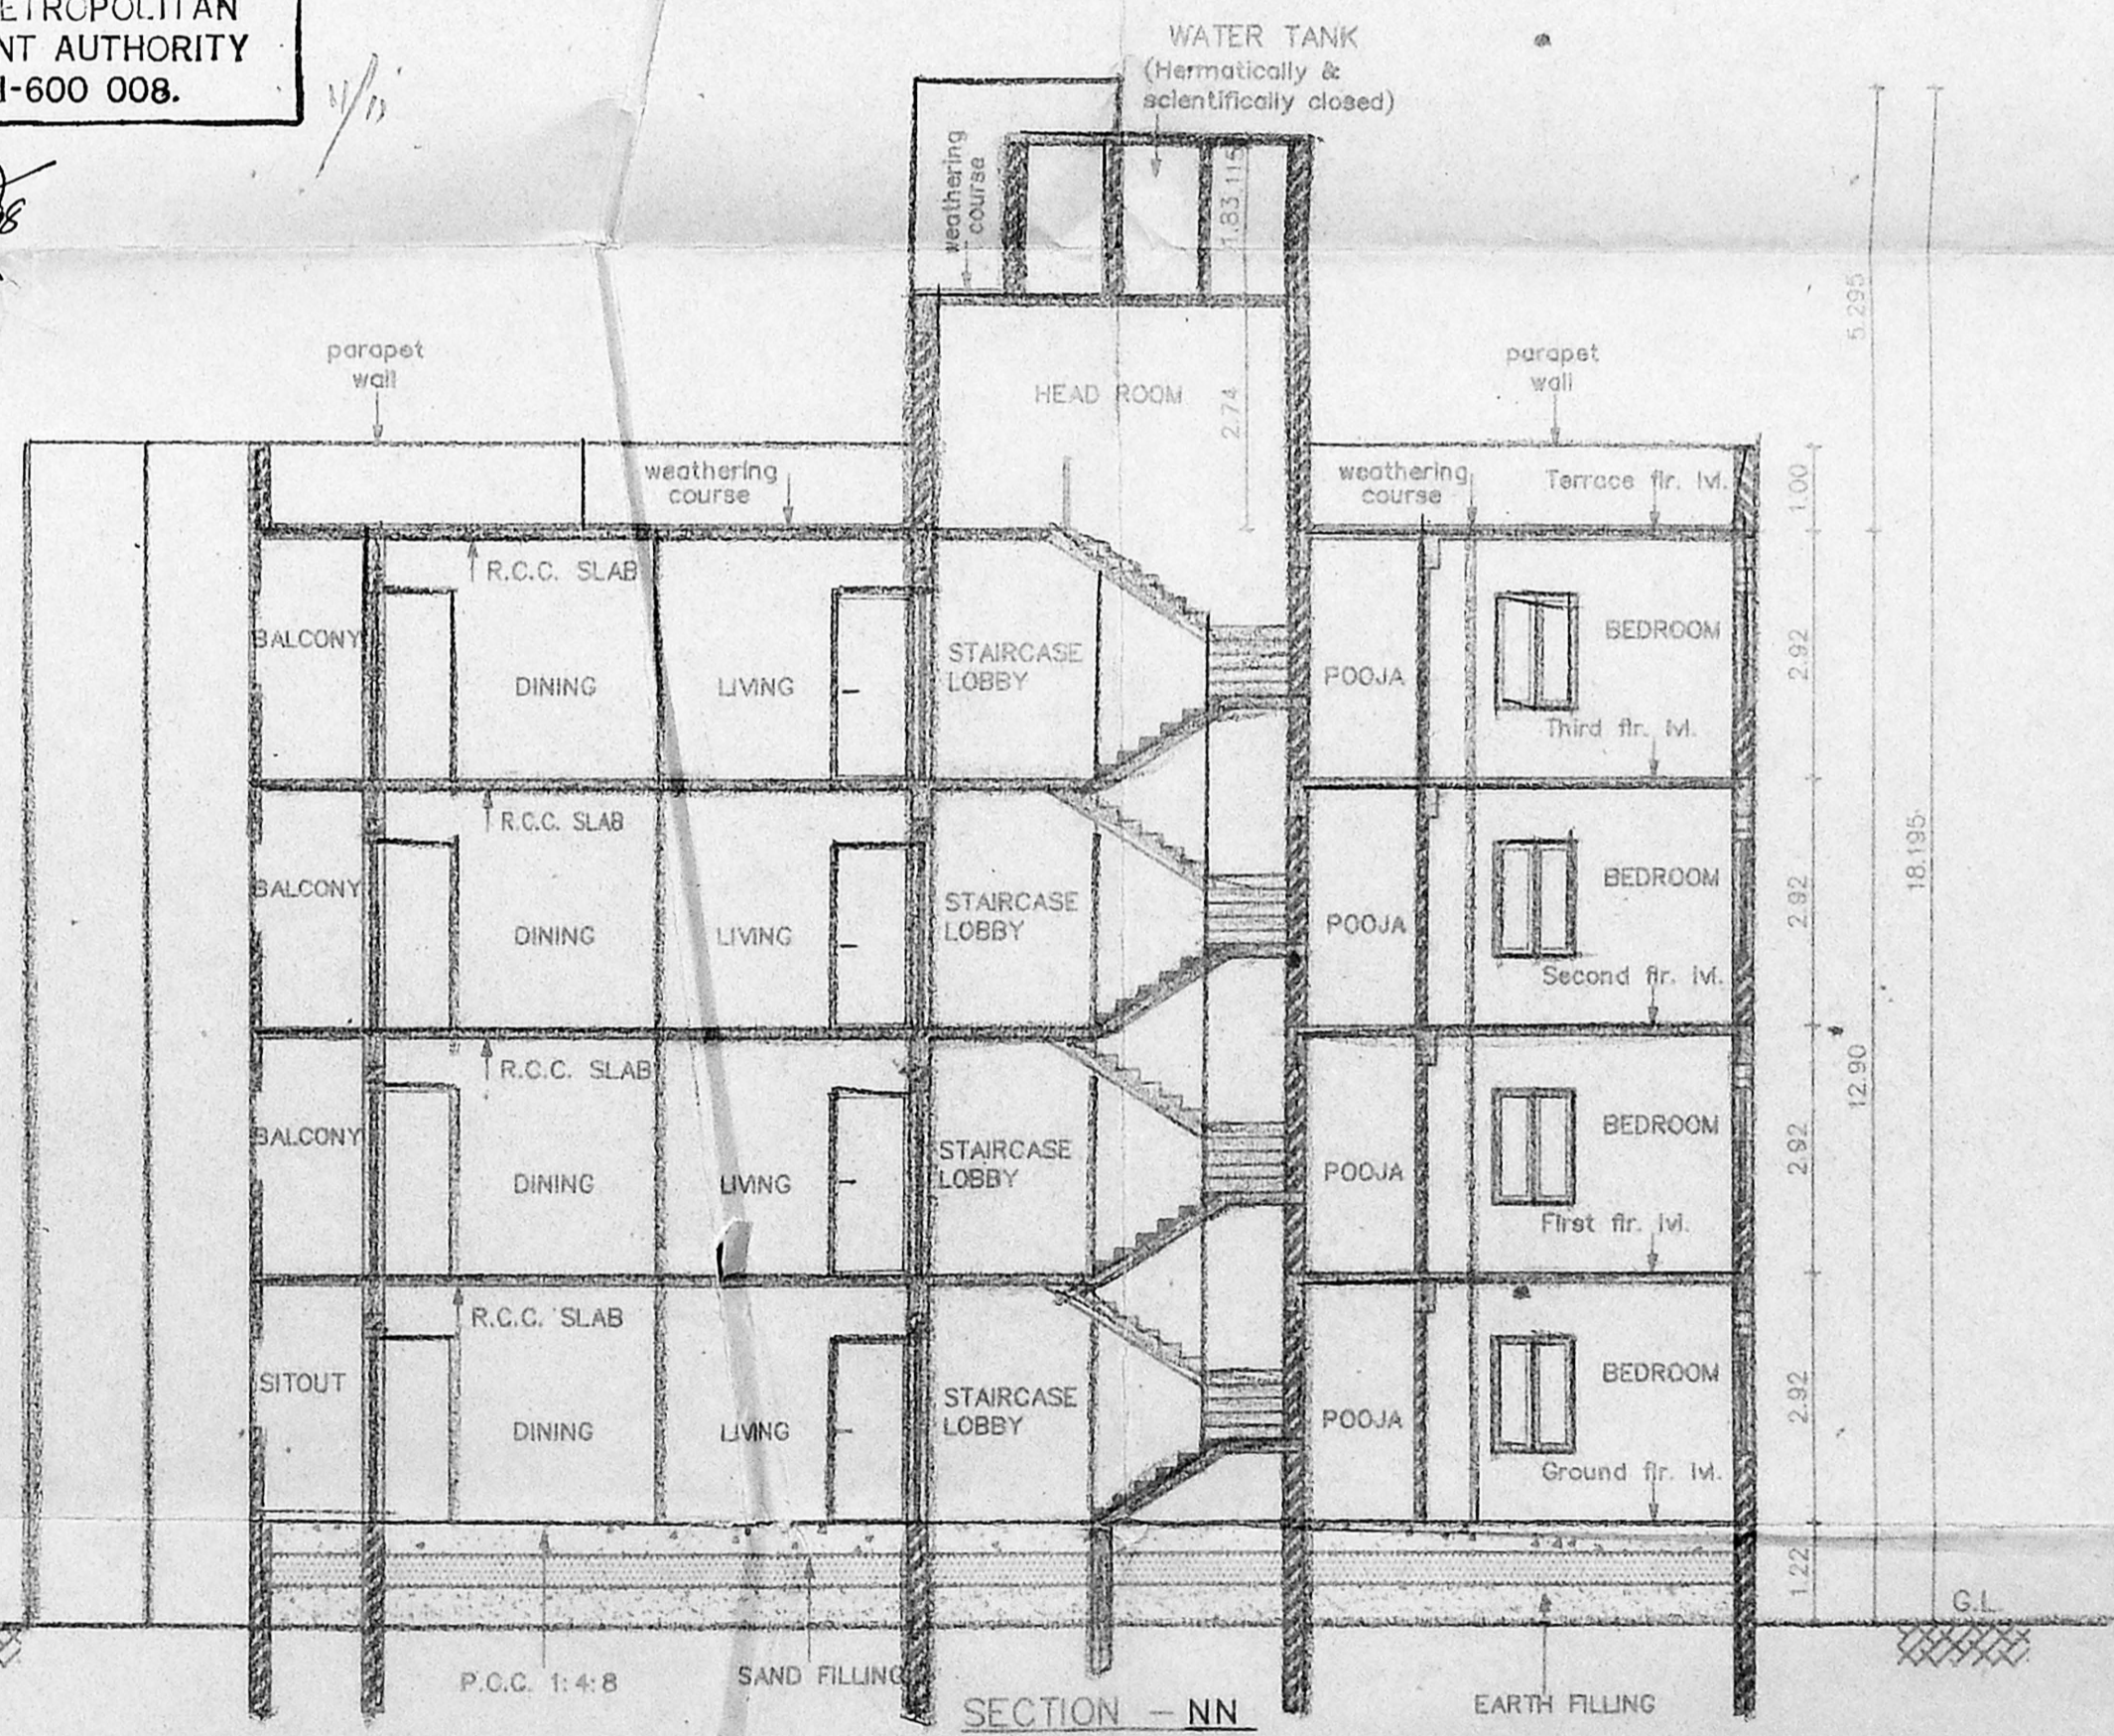

SECTION - NN
BLOCK - L

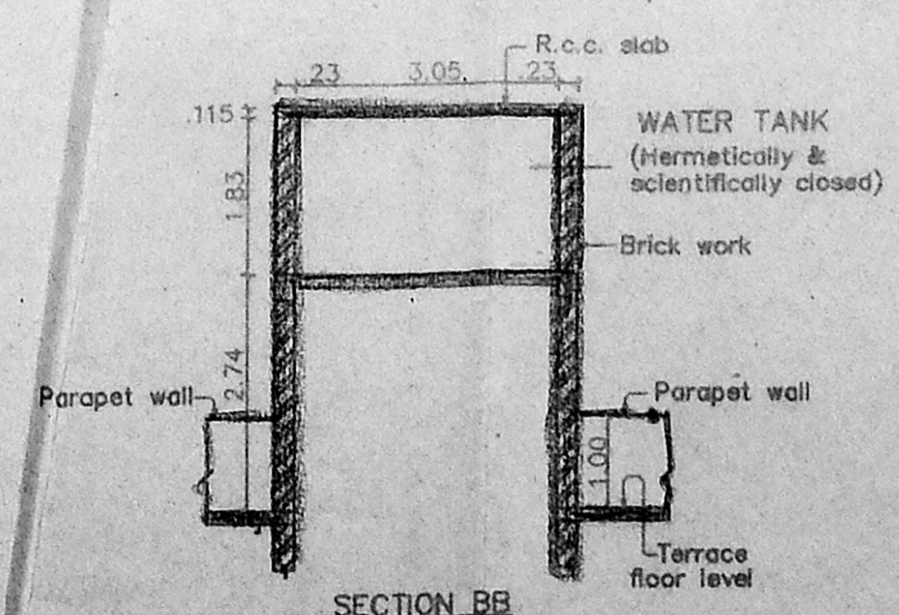

SECTION BB
SECTION OF WATER TANK
SCALE 1:100

LEGEND		
SL. NO.	SIZE	DESCRIPTION
V2	0.91 x 2.18	COUNTRY WOOD FRAMED FLUSH DOOR (painted)
V1	0.91 x 0.66	STEEL GLAZED VENTILATOR
O	1.905 x 1.22	OPENING

SPECIFICATION	
SL. NO.	DESCRIPTION
1.	F.C.C. 1:4:8 IN FOUNDATION
2.	SAND FILLING IN FOUNDATION
3.	BRICK WORK IN C.M. 1:6
4.	R.C.C. WORK FOR SLABS, LINTELS & BEAMS Etc.,
5.	PLASTERING IN C.M. 1:5 EXTERNAL & 1:4 INTERNAL
6.	MOSAIC TILED FLOORING.
7.	WEATHERING COURSE OF BRICK JELLY LIME CONC
8.	CONCRETE BLOCK INFILL

COLOUR INDEX				
PROPOSED CONSTRUCTION				
R.No.	DATE	ZONE	REVISIONS	INITIAL
1 590 148 M	12-07-96	1	100	JASA 146
DRG NO.	DATE	SCALE	FILE	REV. DRN. BY. CHD. BY.

PROPOSED CONSTRUCTION
 OF FLATS AT T.S. No. 1/1, 1/2, 1/7,
 1/22 to 1/28, 1/33 & 1/35,
 BLOCK No. 8 OF PERAVALLUR VILLAGE,
 PLOT No. : 1(Pt), 14, 15 & 16(Pt) IN
 R.L.A. No. 69/79 AT S.R.P. KOIL STREET,
 PERAMBUR, MADRAS 600 082.
 TALUK : PURUSAWAKKAM-PERAMBUR,
 DIV No. : 42 (NEW) & 38 (OLD).
 ZONE No. : III

R. Jeshu
 P.O.A. AGENT FOR SEVEN OWNER'S

V. S. Rama Lingam
 FOR SELF AND P.O.A. AGENT FOR SIX OTHERS

OWNER'S SIGNATURE

S. S. RAMANATHAN
 S.E., M.A. (Survey),
 Chartered Civil Engineer,
 Licensed Surveyor Class I

LICENSE No. 306/95-96
 LICENSED SURVEYOR

SHEET No. 11/11