





Planning Permit No. C/PP/24/10/36
APPROVED
 SUBJECT TO THE CONDITIONS IN THIS OFFICE LETTER.
 No. 1/332/76, Date. 1.3.76.
 FOR MEMBER SECRETARY
 MADRAS METROPOLITAN
 DEVELOPMENT AUTHORITY
 MADRAS - 600 008


16/3/76
 k/s
 16/3

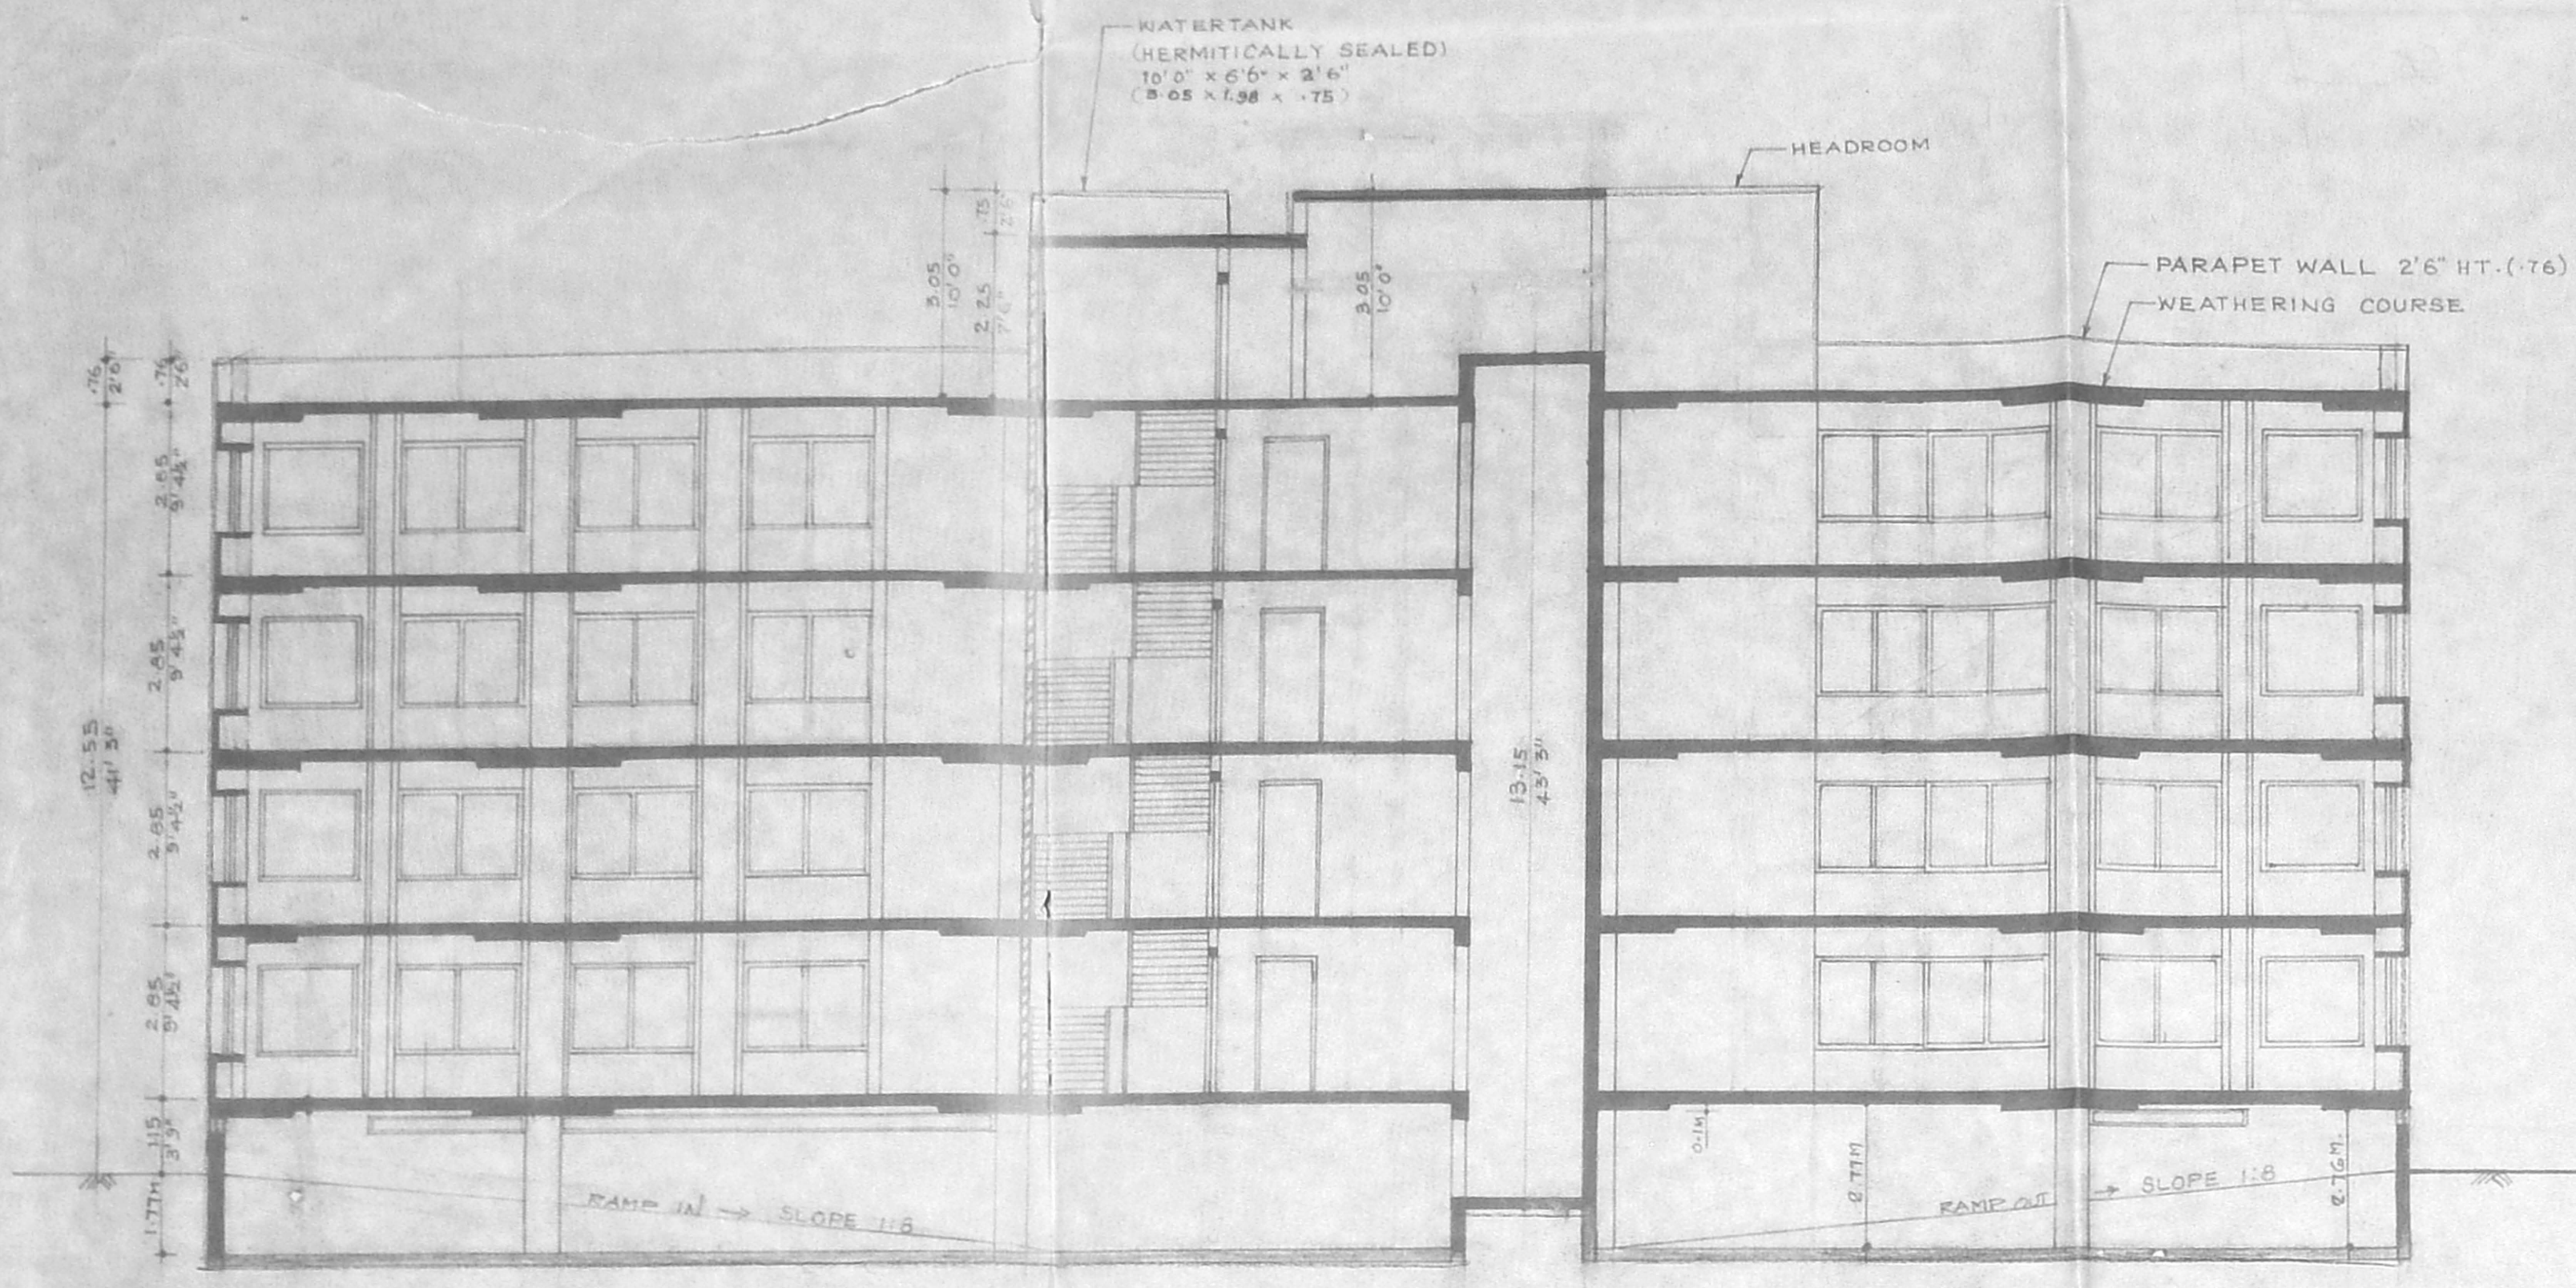



SECTION A.B

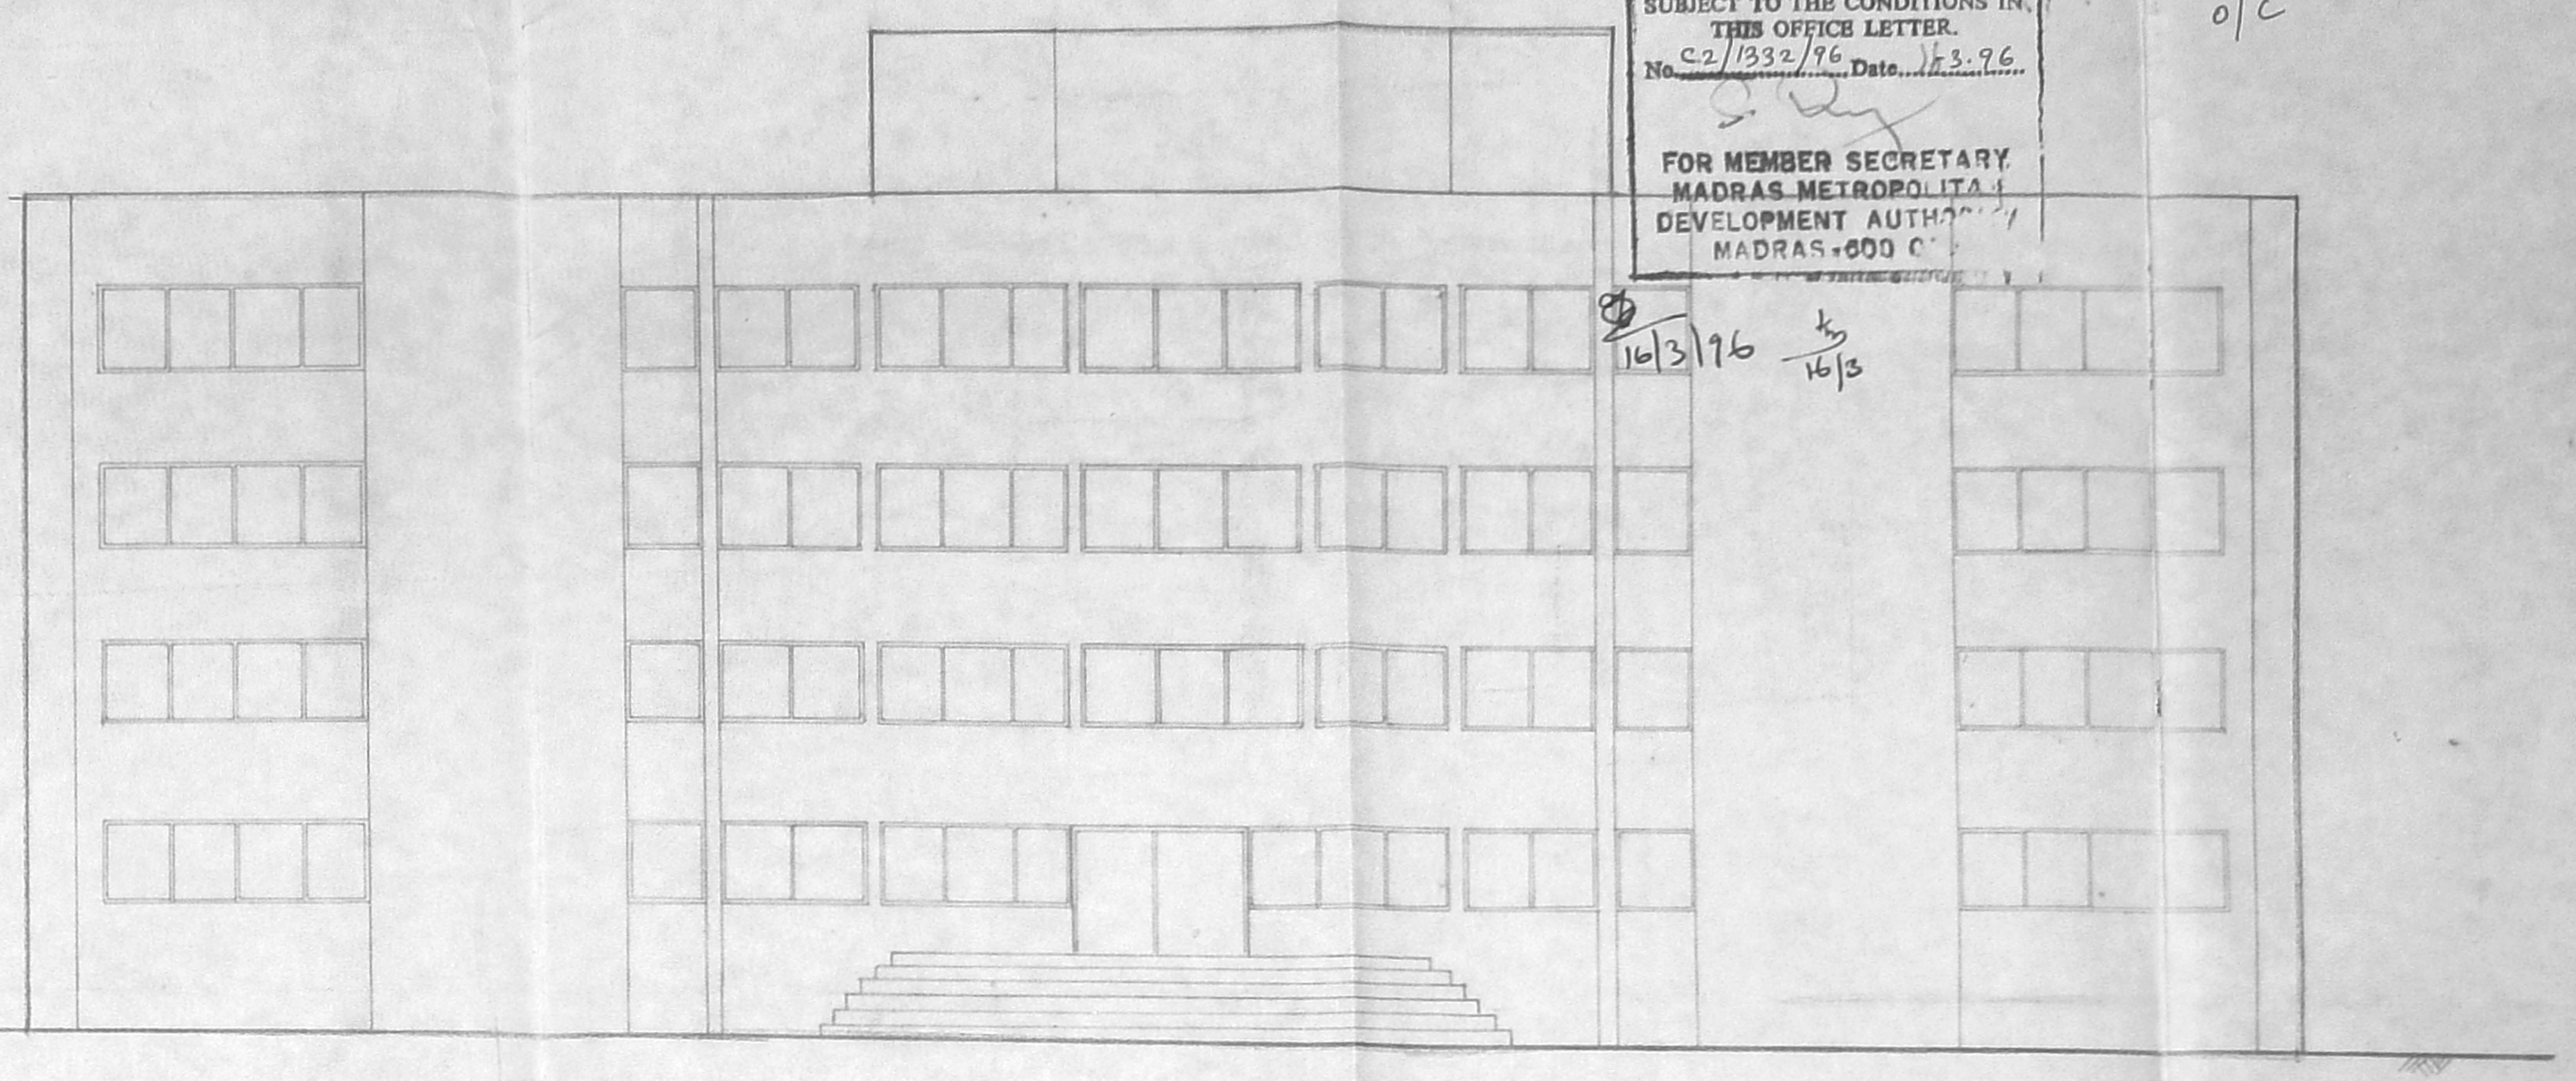

ELEVATION

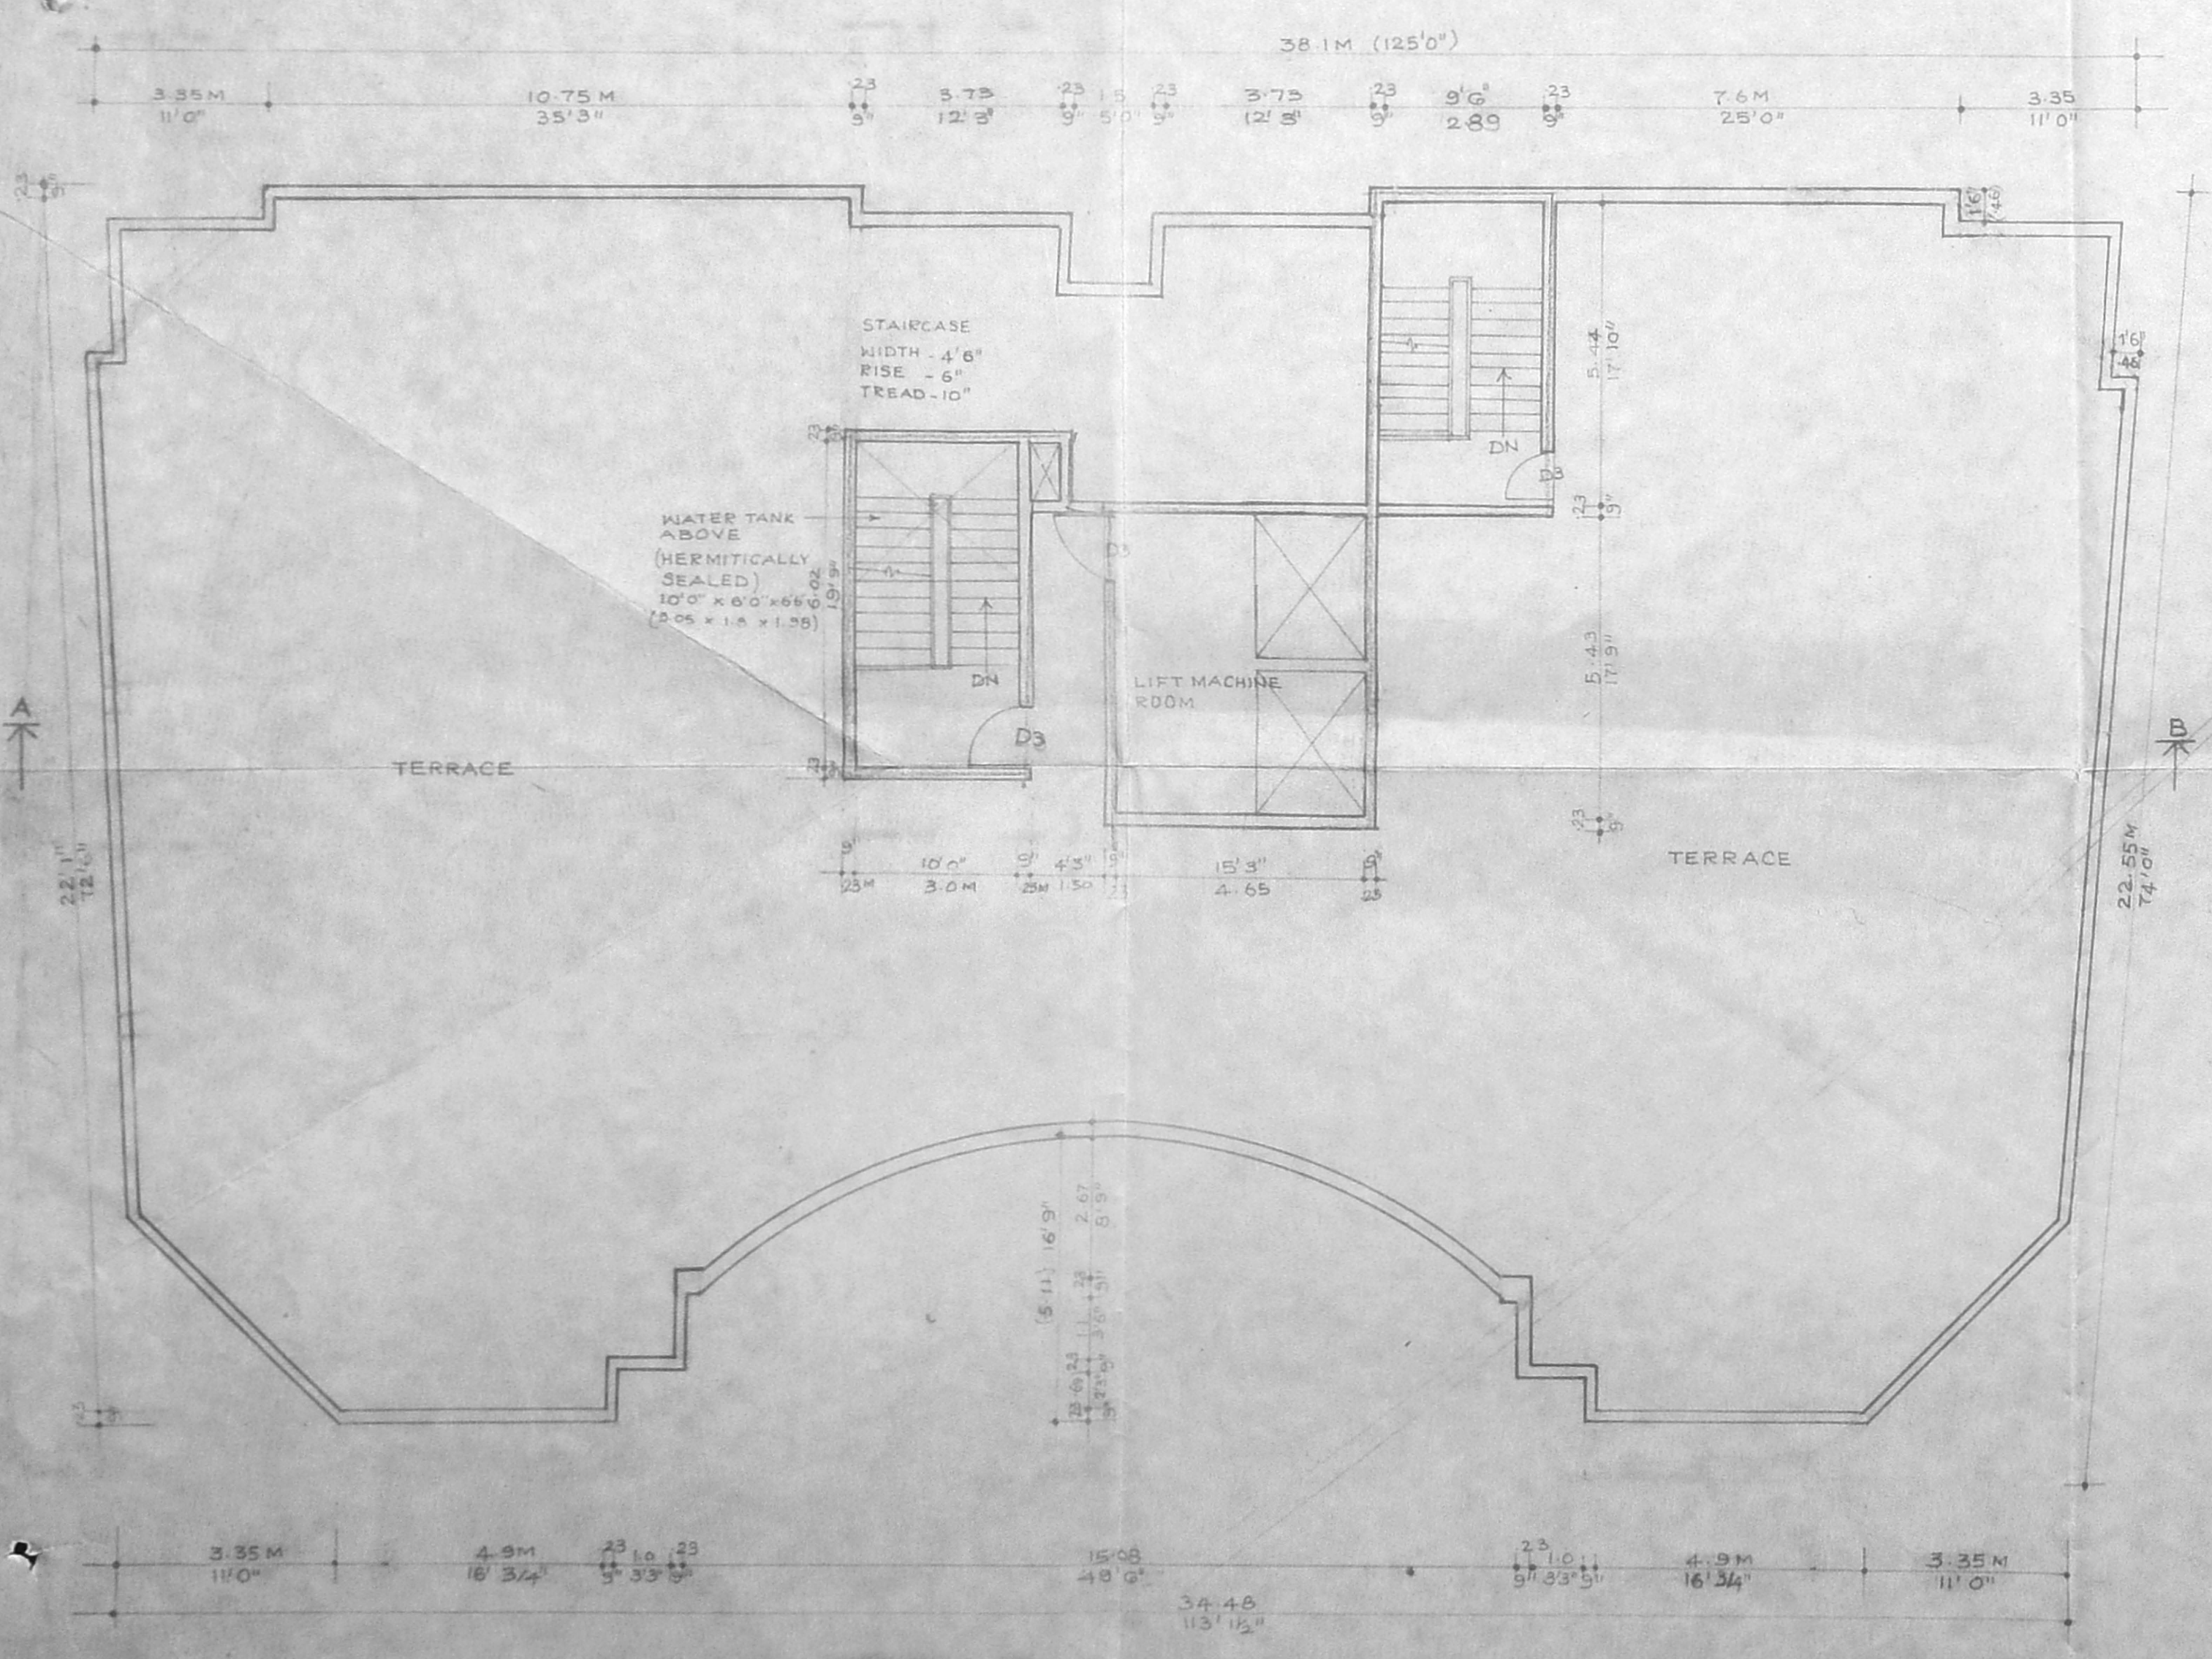

TERRACE FLOOR PLAN

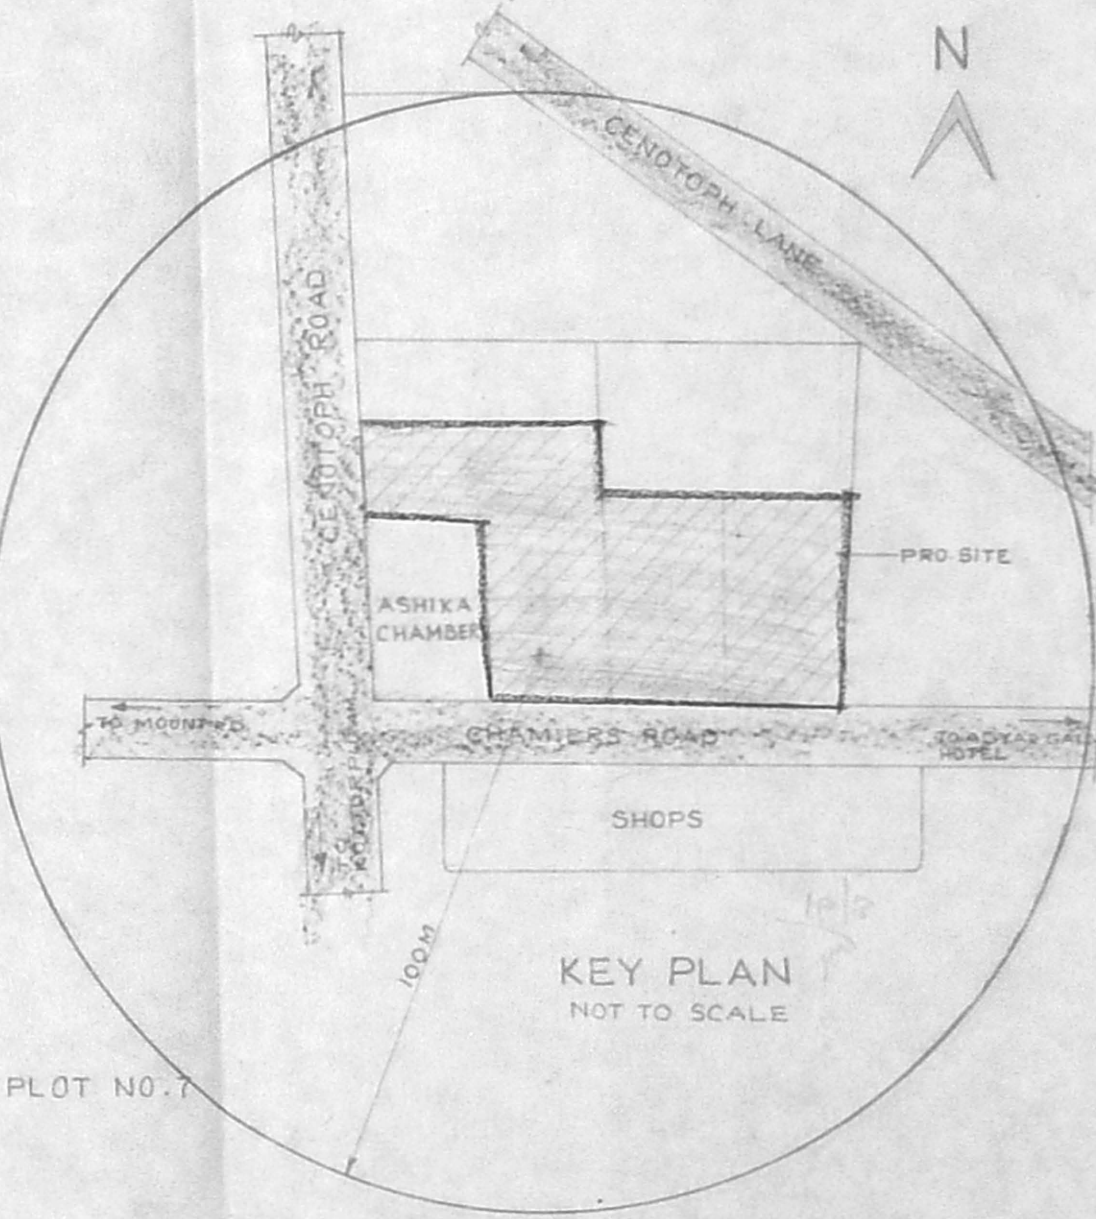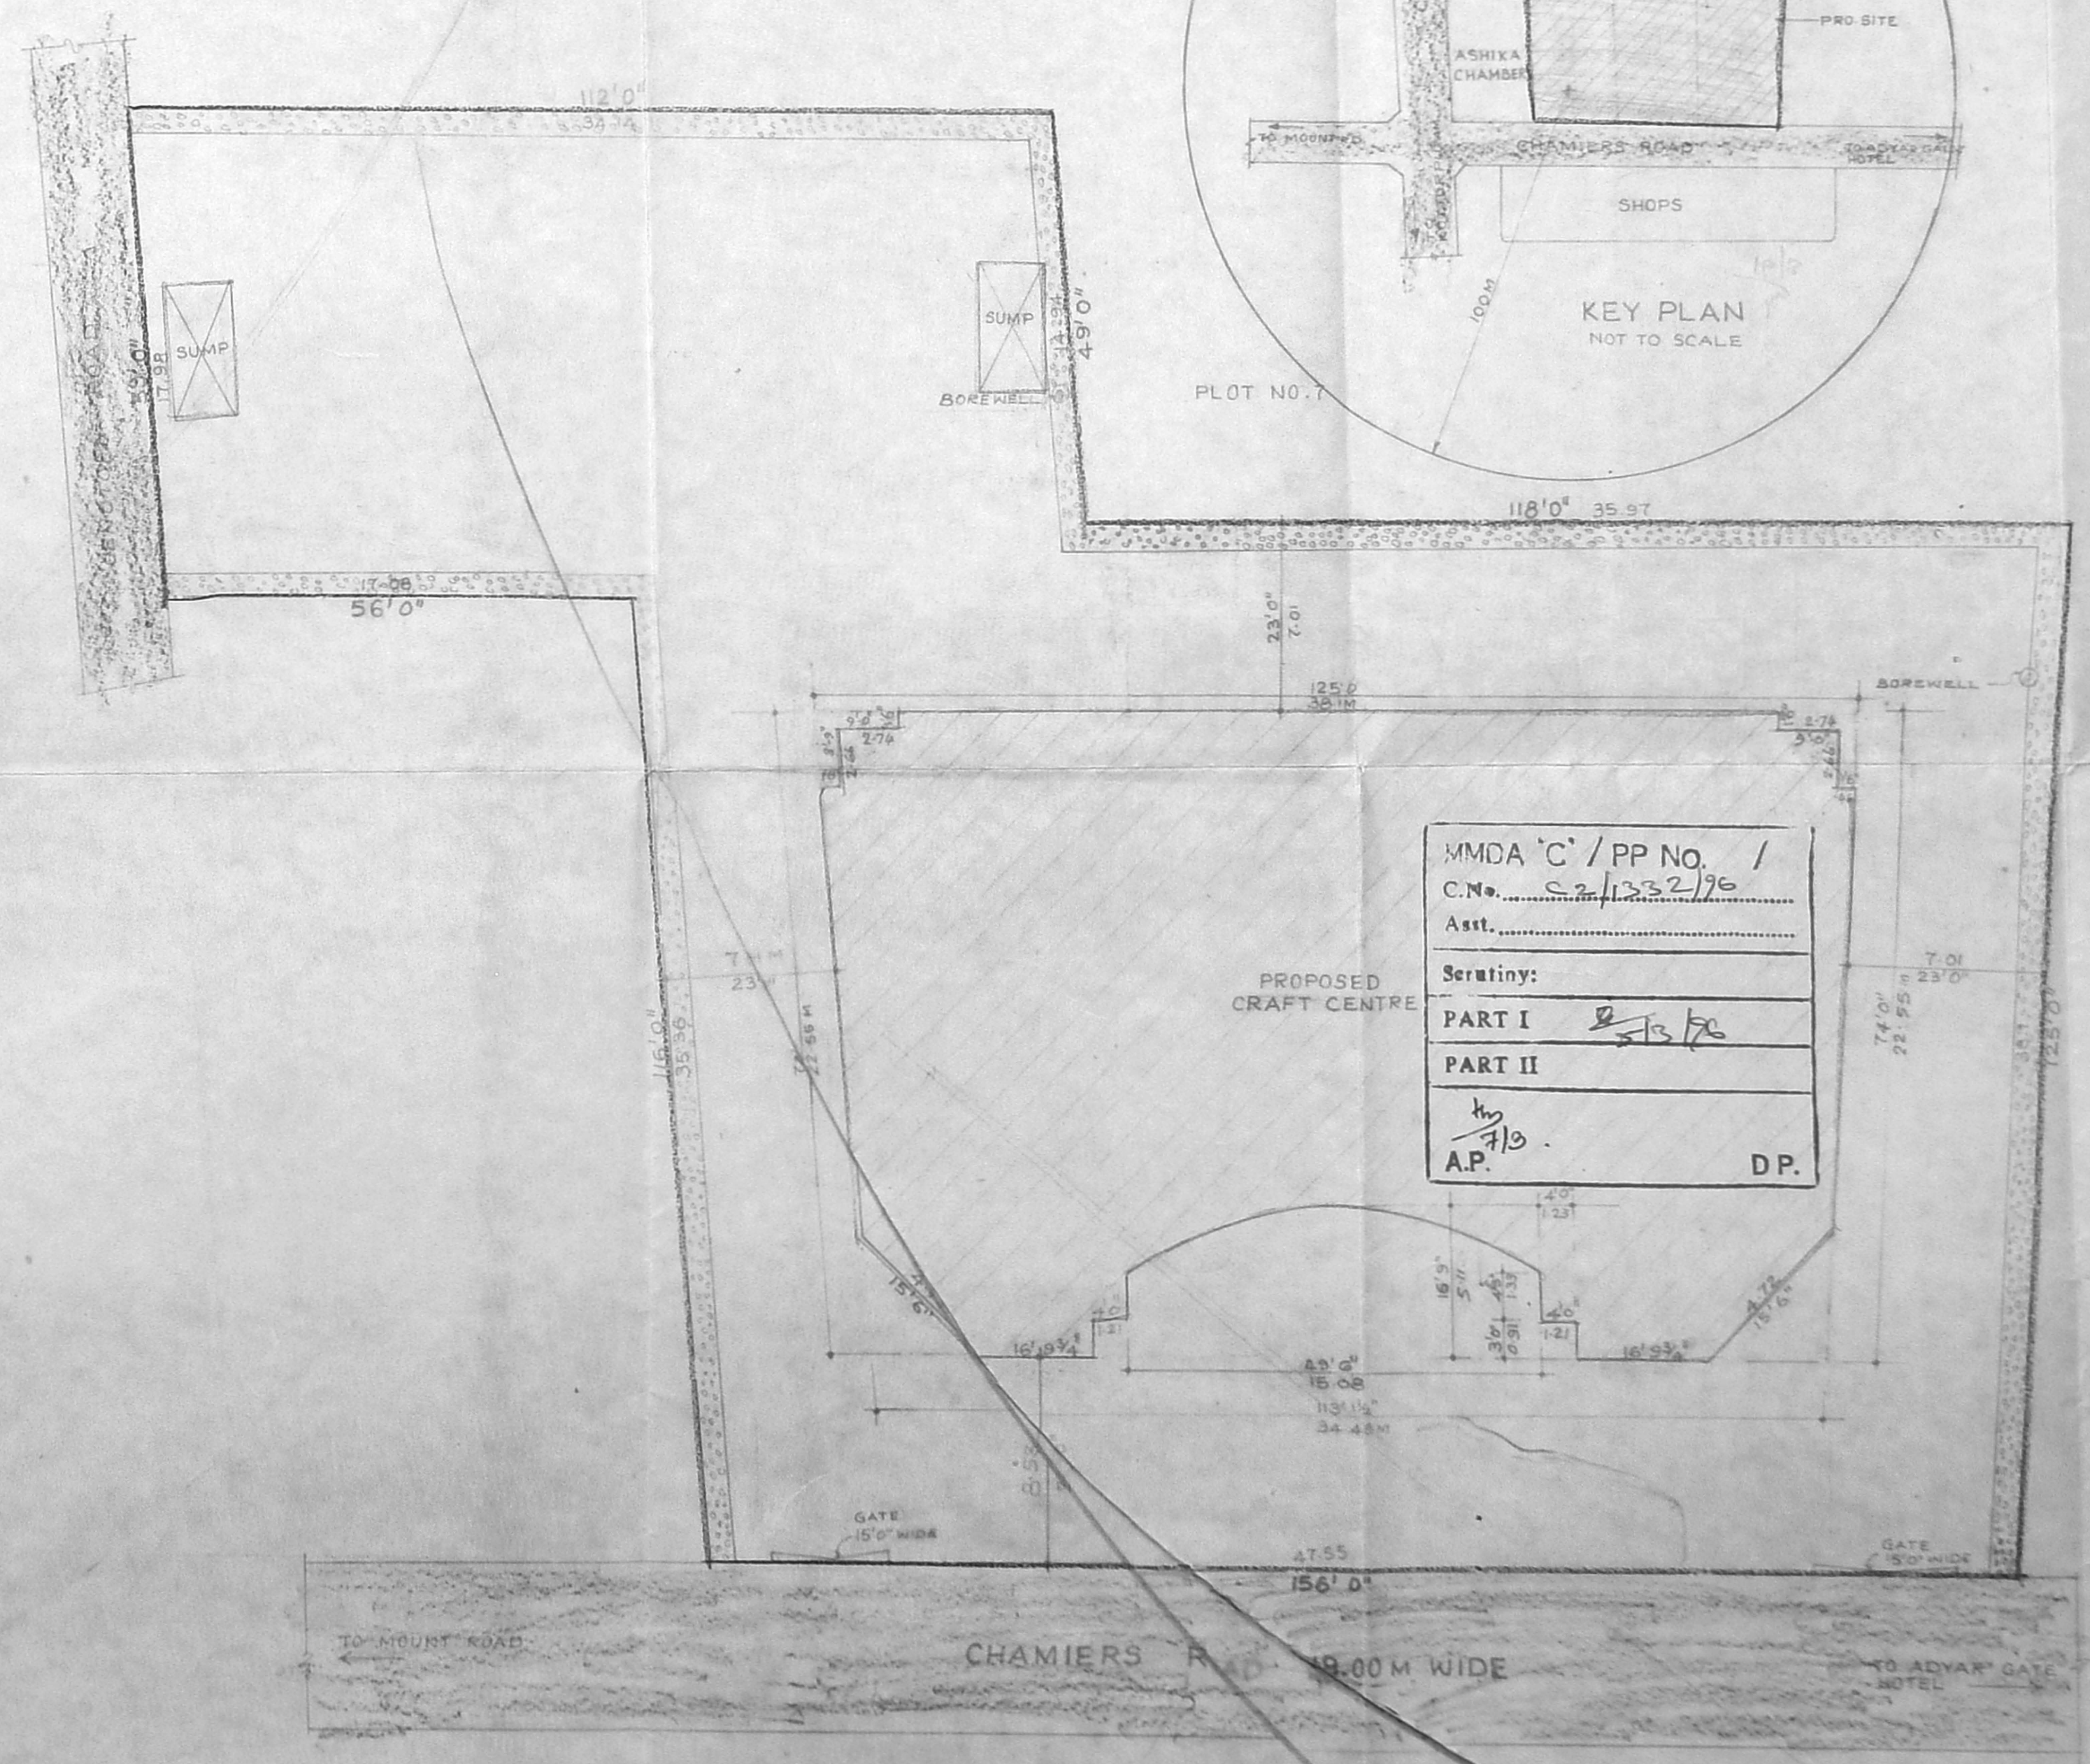

MMDA 'C' / PP No. /
 C.No. C-2/132/76
 Asst. ...
 Serrainy:
 PART I k/s
 PART II k/s
 A.P. DP.

SPECIFICATION
 P.C.C 1:4:8 FOR FOUNDATION.
 BRICKWORK IN CM 1:5 USING STOCK BRICKS SUPERSTRUCTURE.
 R.C.C 1:2:4 FOR THE FOLLOWING ITEMS:
 R.C COLUMNS, BEAMS, LINTELS AND SLABS
 FLOORING CONC 1:2:4 WITH MOSAIC FLOORING
 PLASTERING IN CM 1:5, 12 MM THICK.

COLOUR INDEX
 PROPOSED
 EXISTING
 ROAD
 BOUNDARY

PROPOSED BUILDING FOR CRAFT CENTRE FOR MAKING CANE PRODUCTS AT DOOR NOS 28 & 24 CHAMIER'S ROAD TEYNAMPET MADRAS RE.S NO. 3849 (PT.)







SHEET NO. 1
 SCALE: 1" = 80' (1:100)

NOTE: BASEMENT, GROUND & TYPICAL FLOOR PLANS, SCHEDULE OF JOINERY, AREA STATEMENT AND DETAILS REFER SHEET NO. 2
 OWNER'S SIGNATURE

ARCHITECTS
 K.S. RANGANATH
 SRINIVASAN RANGANATH & ASSOCIATES
 21, CHOCKALINGAM NAGAR
 MADRAS - 600 086.

K.S. RANGANATH
 REGISTERED ARCHITECT
 R.A. No. 82

SITE PLAN
 SCALE: 1" = 80'

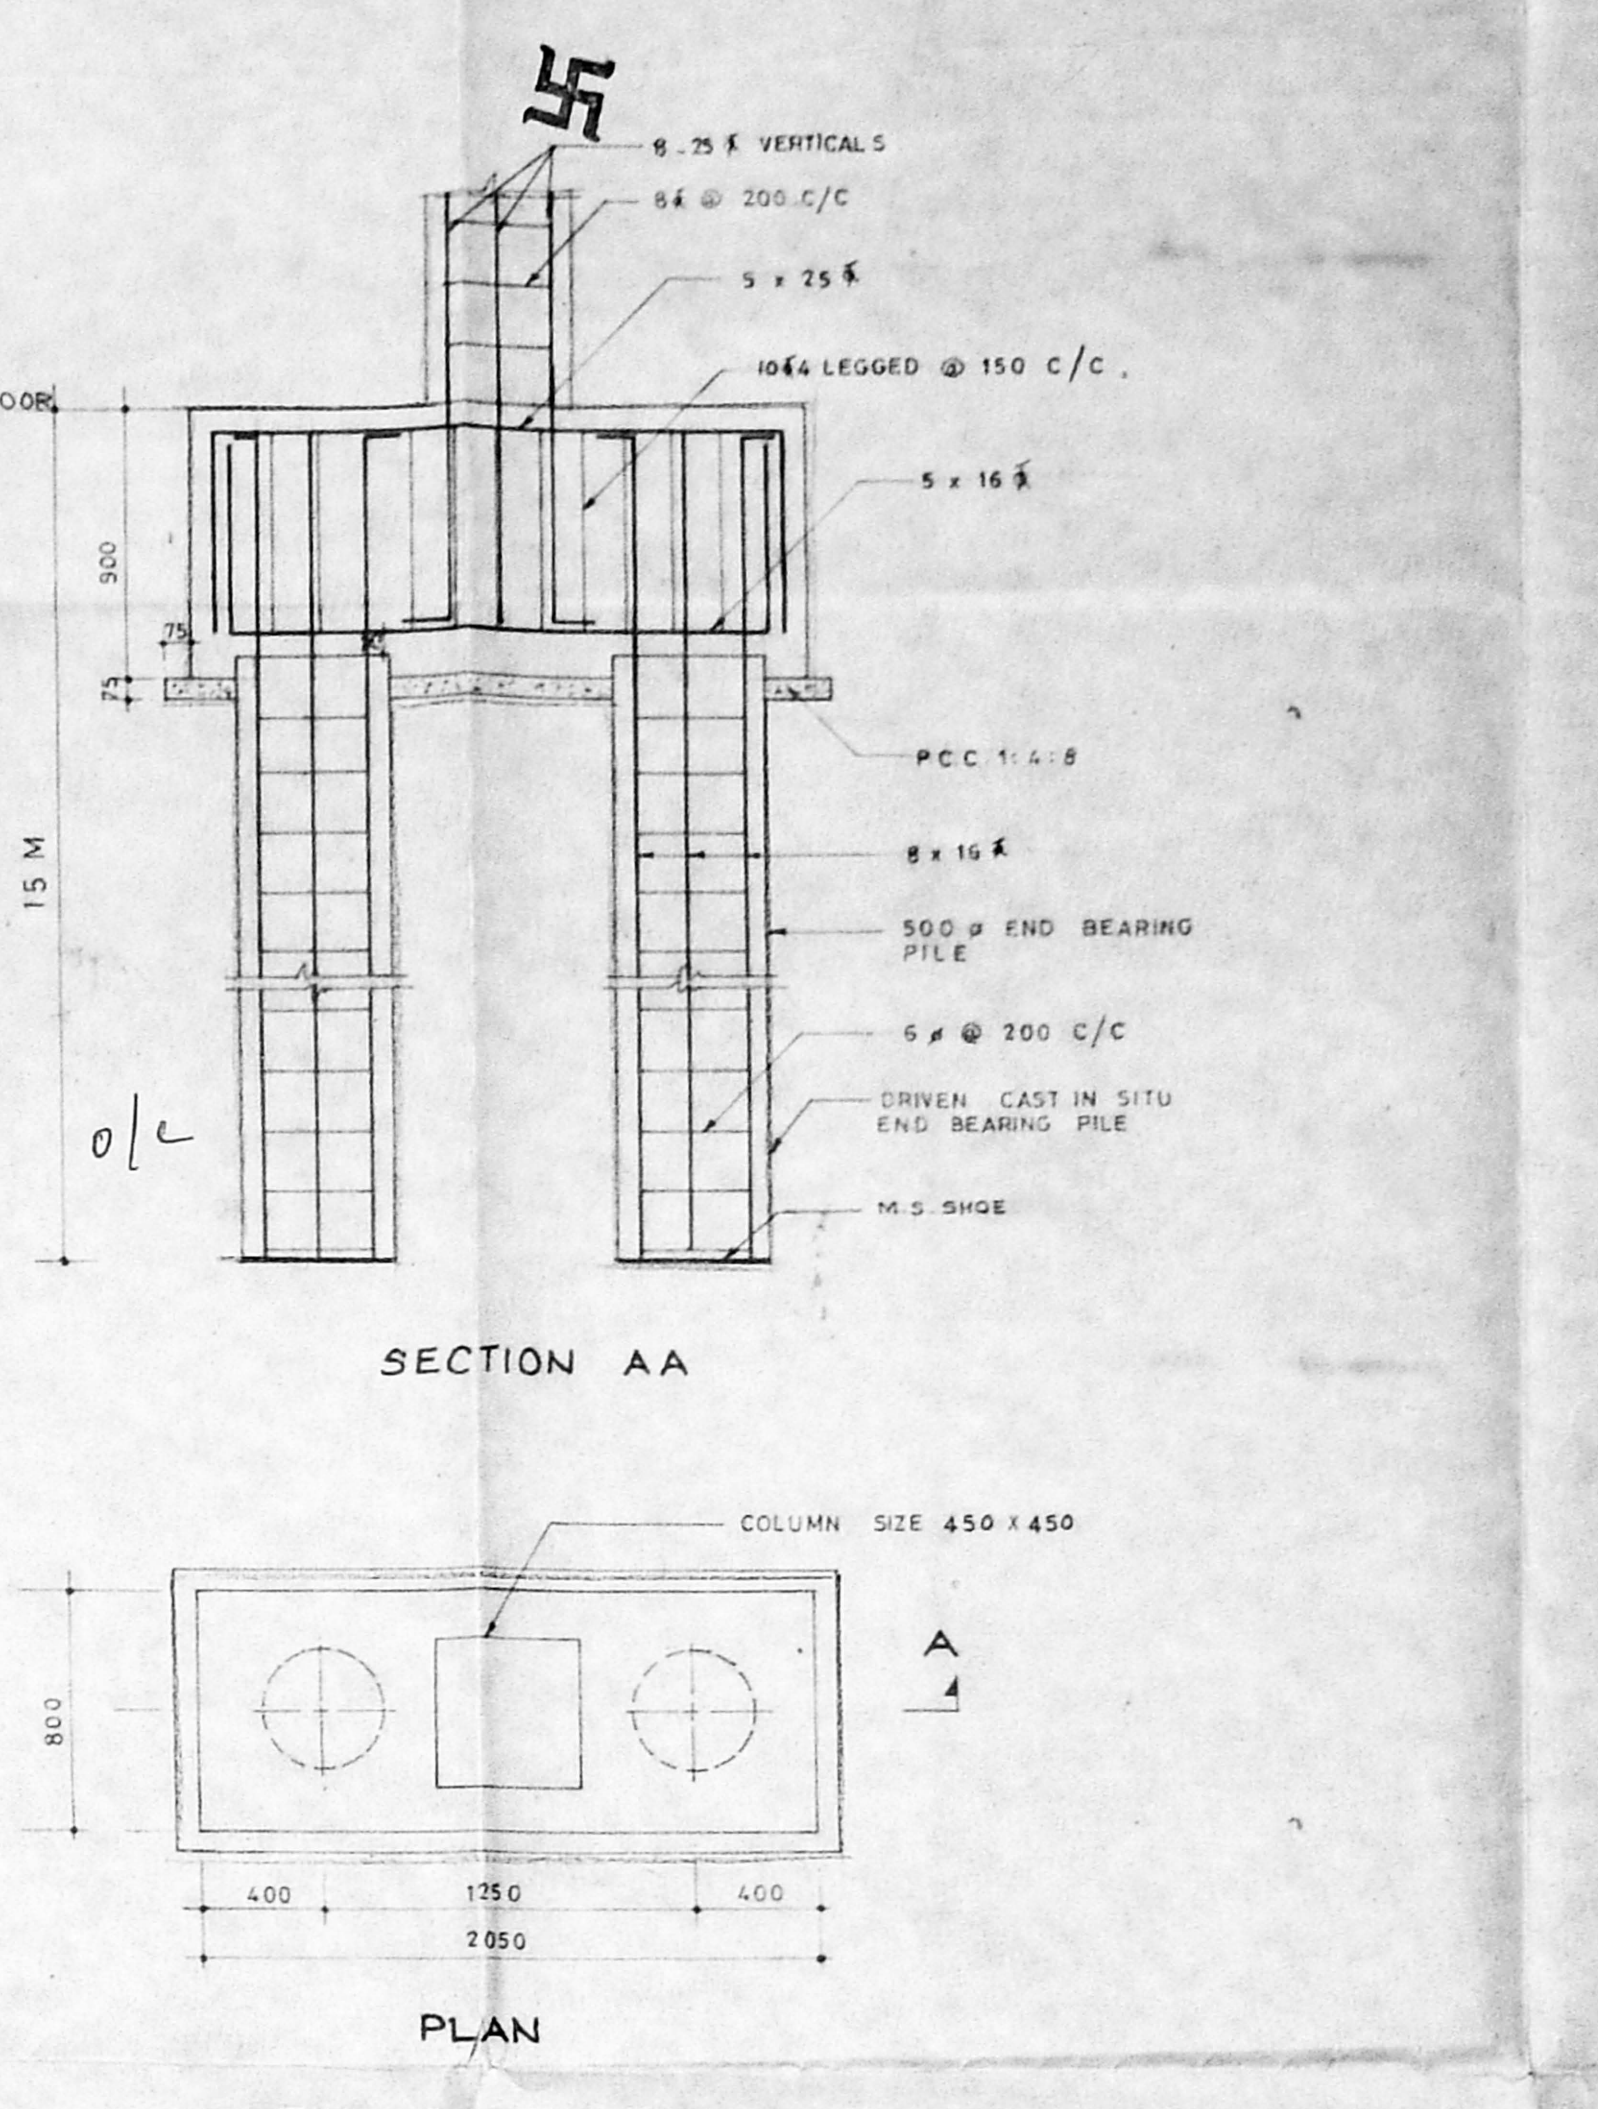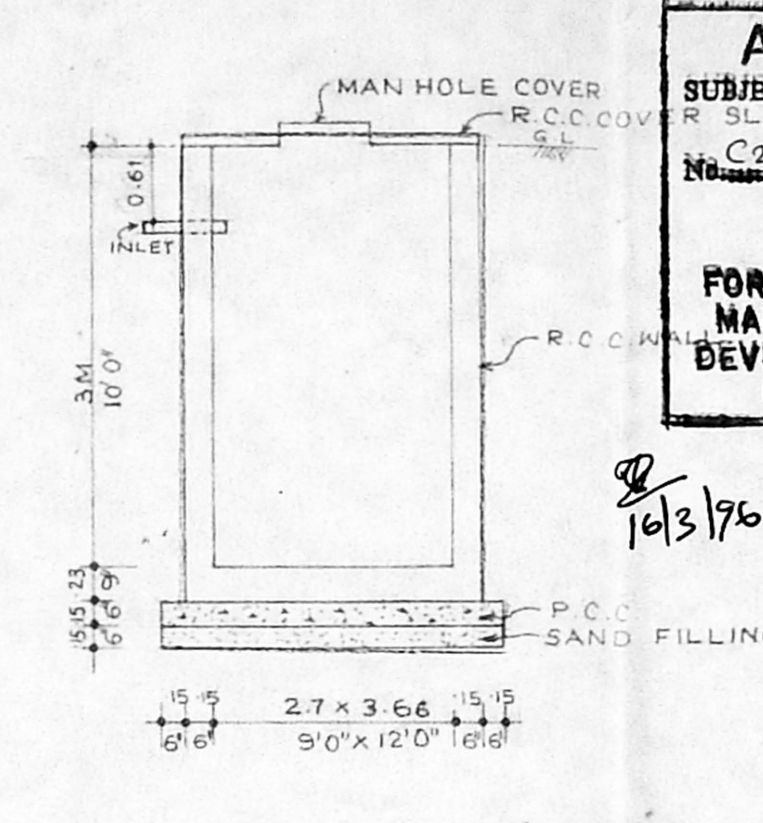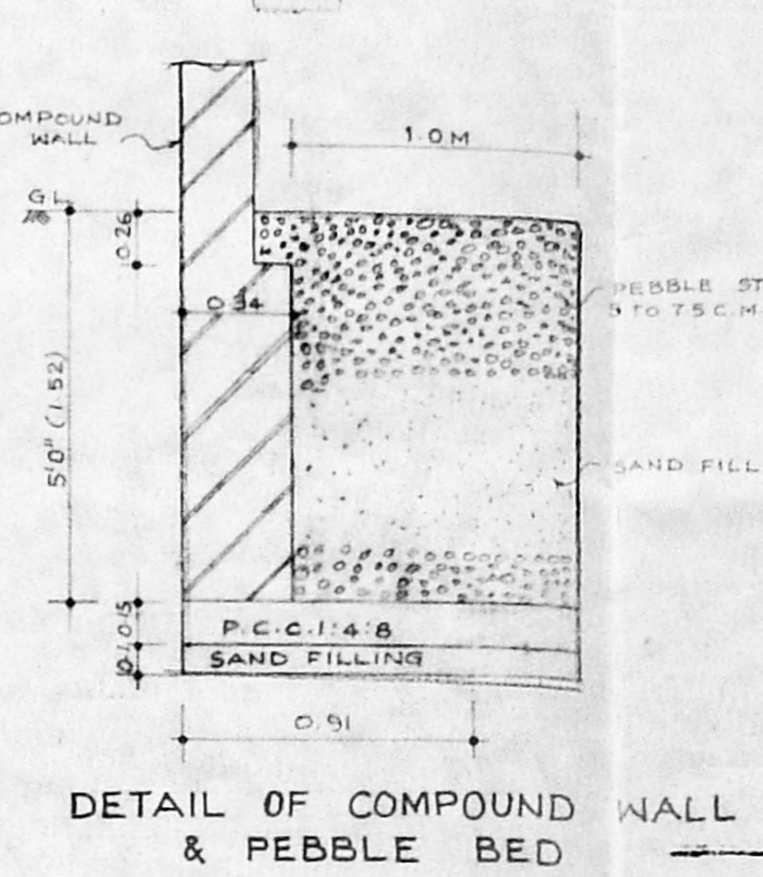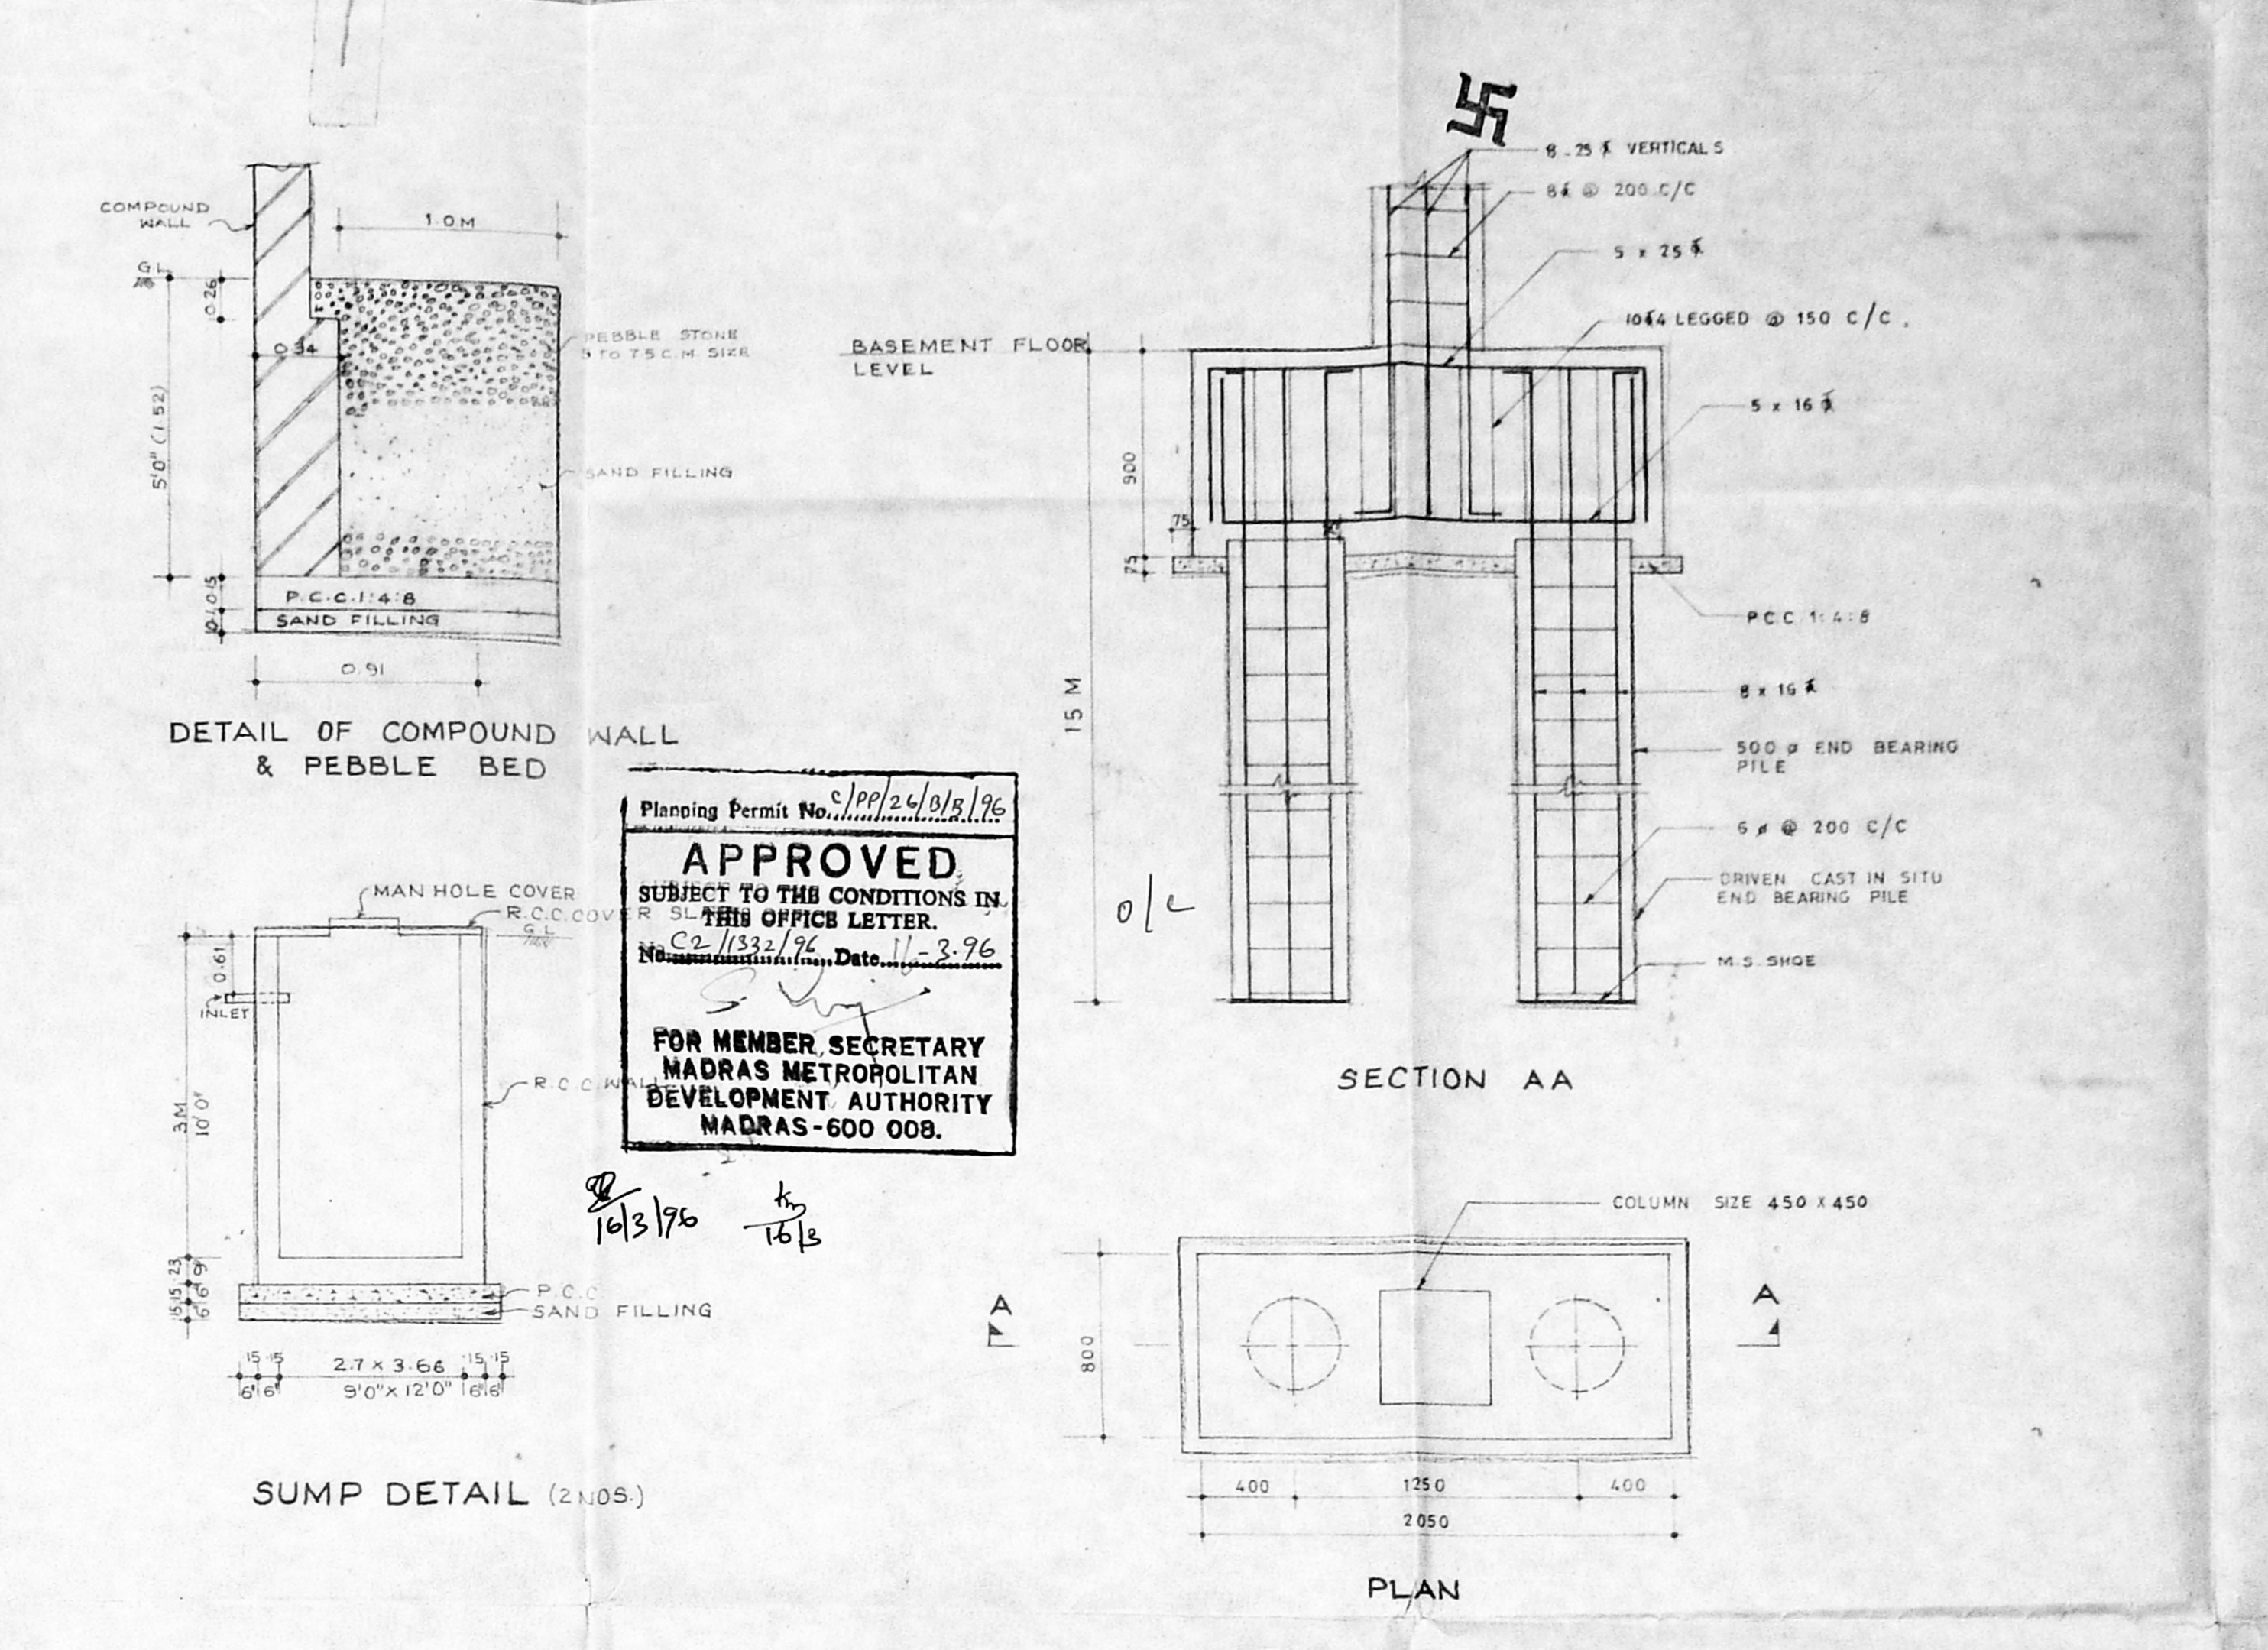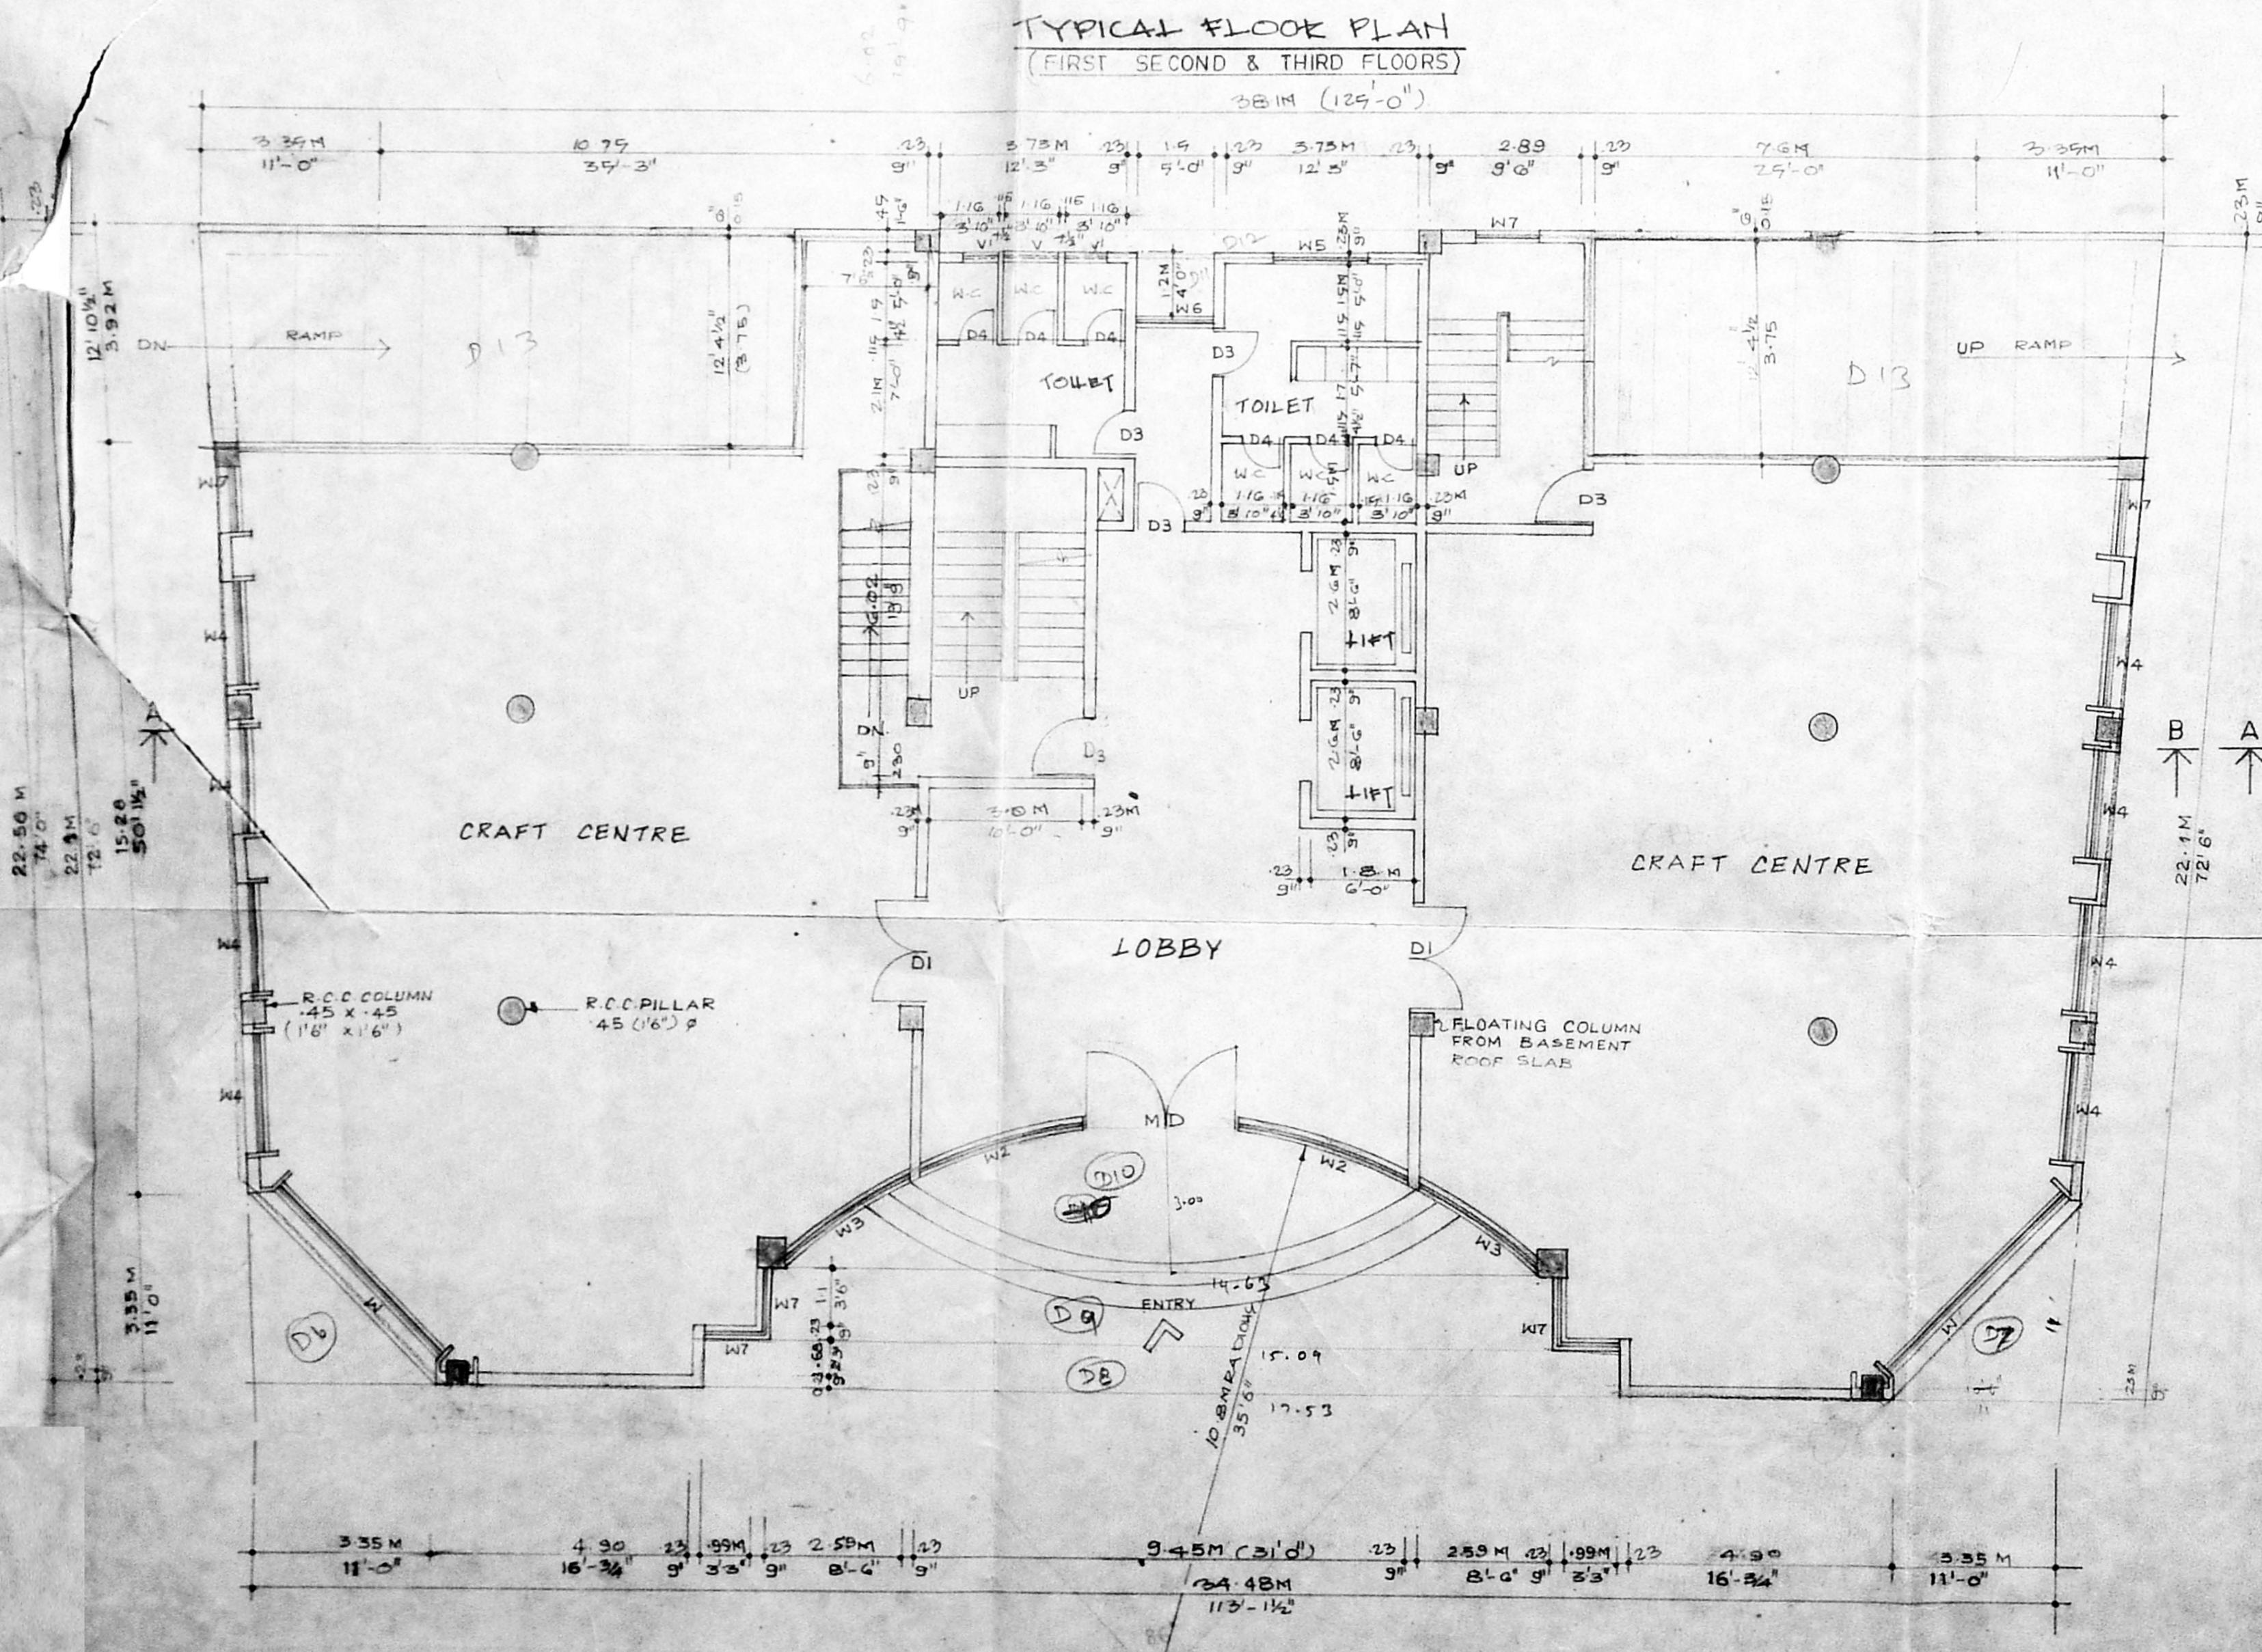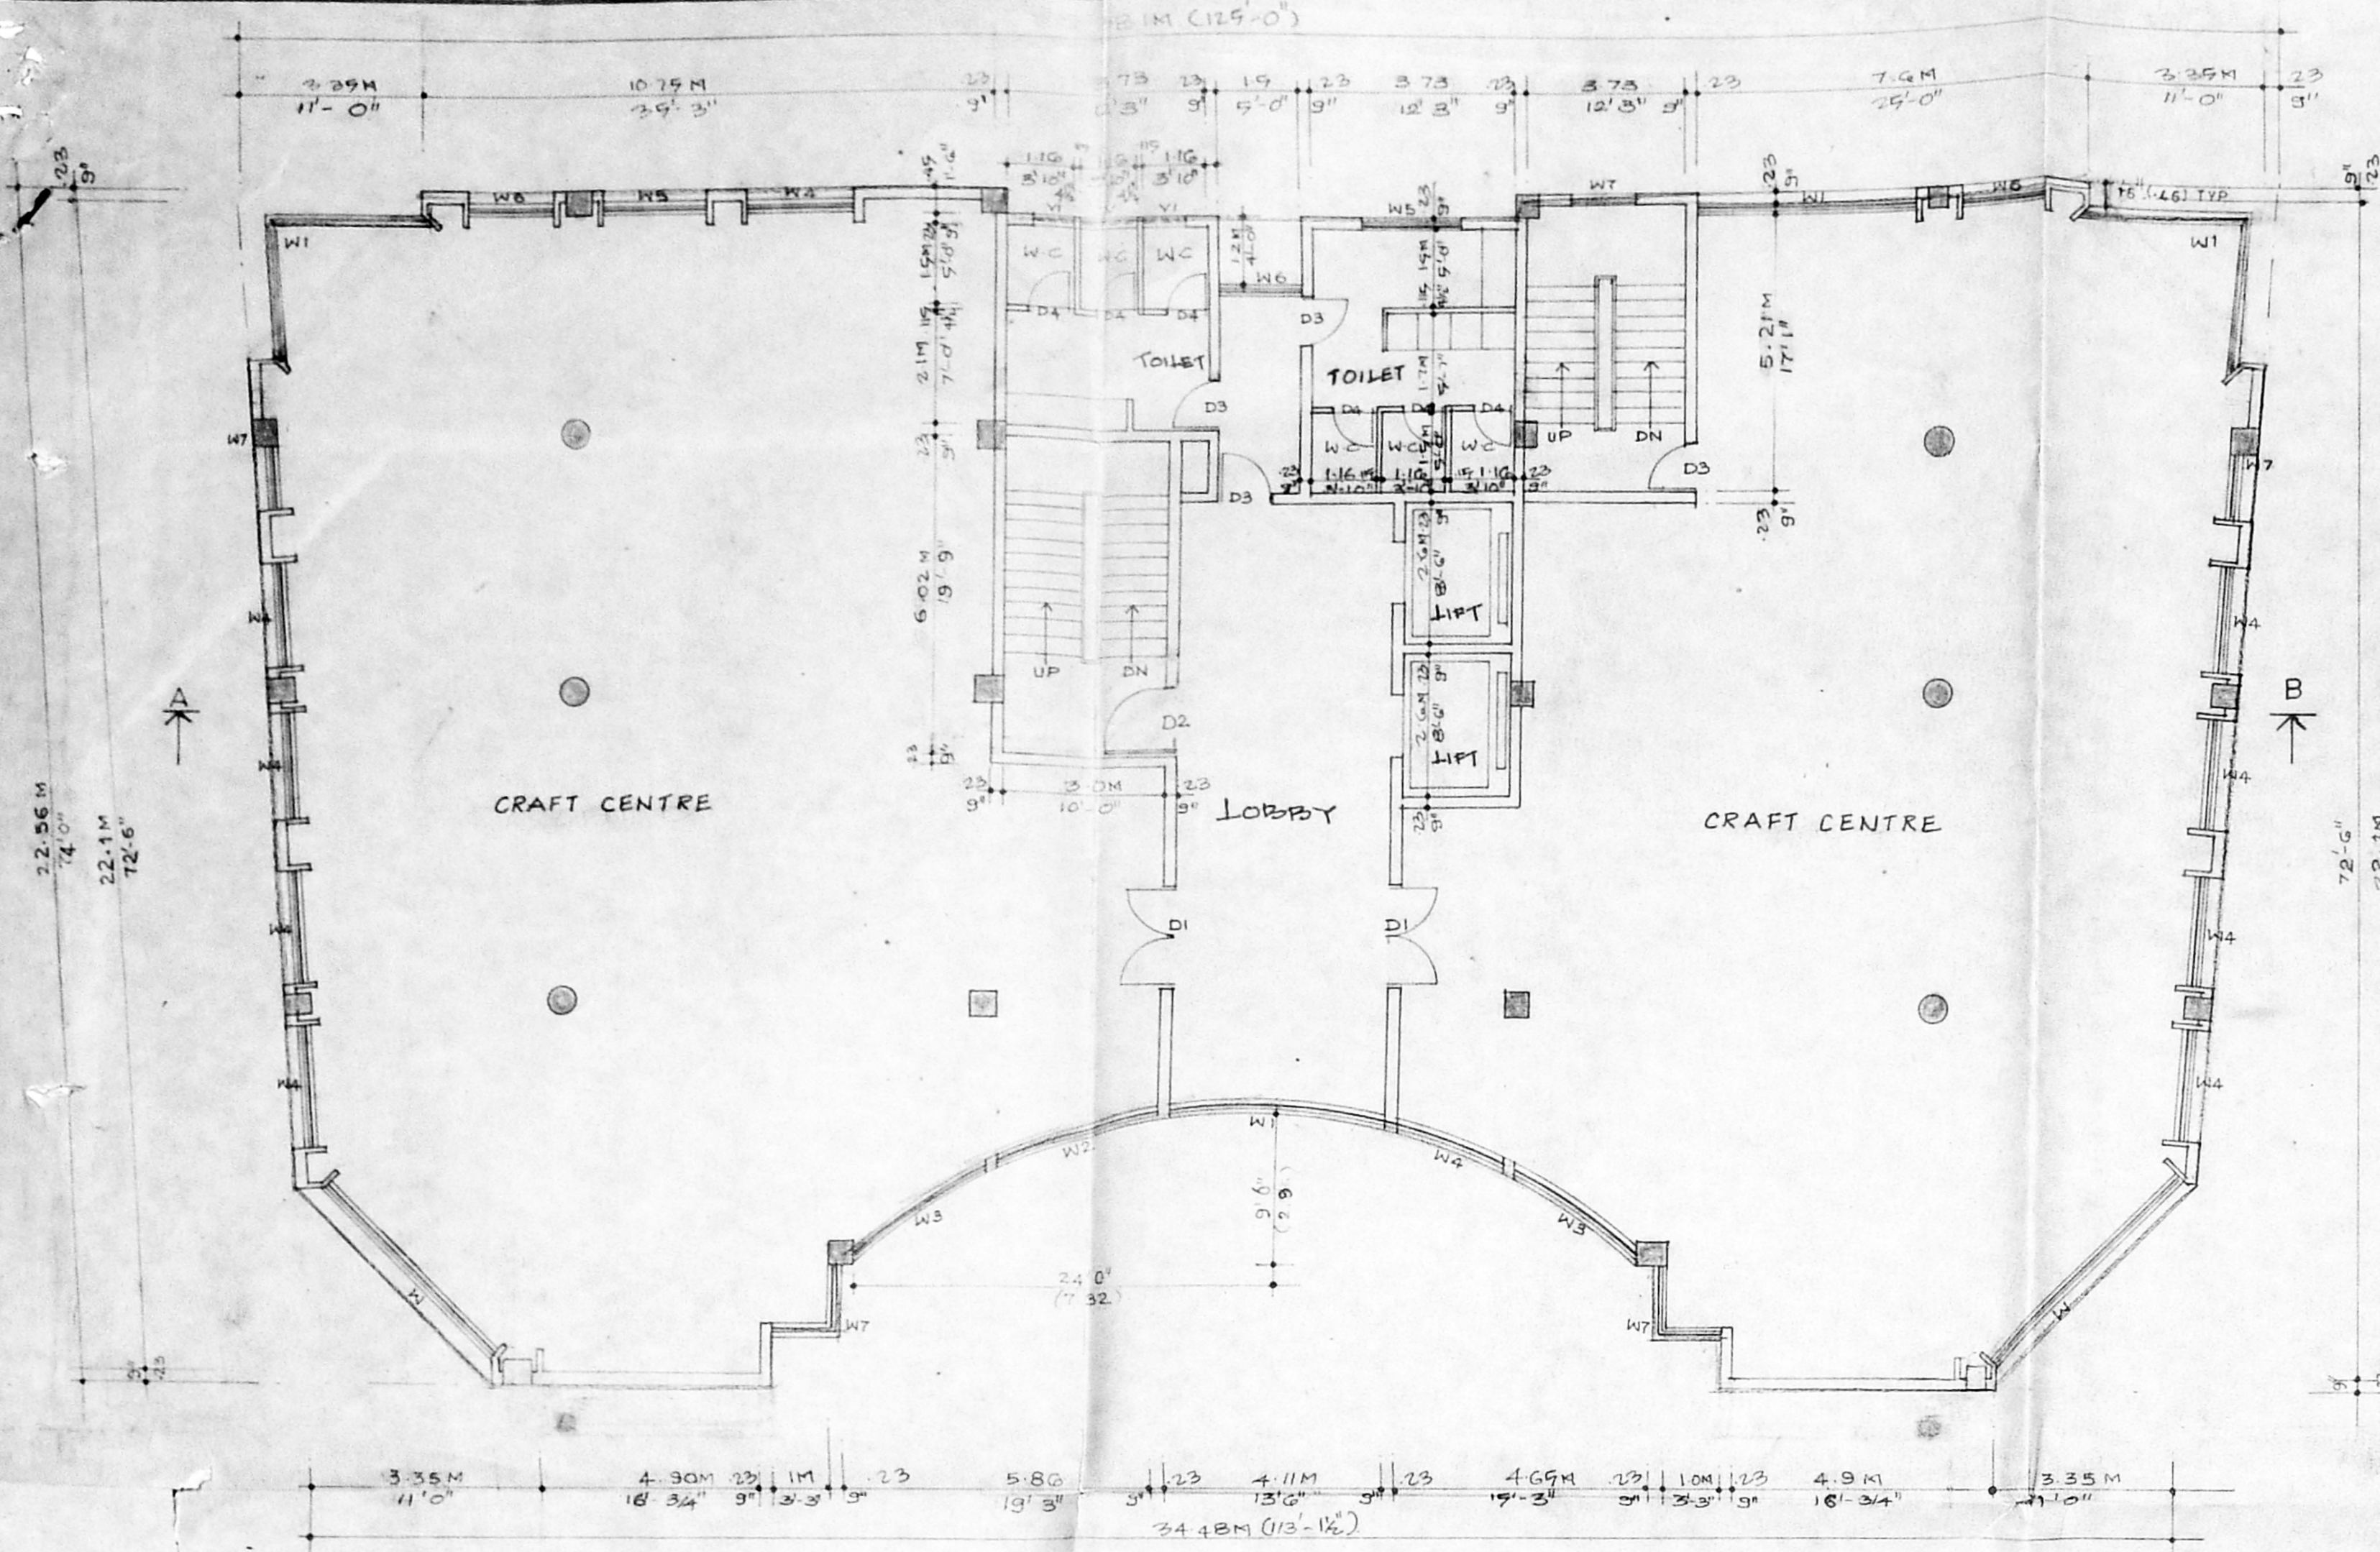

Planning Permit No. CP/24/015/96
APPROVED
 SUBJECT TO THE CONDITIONS IN THIS OFFICE LETTER.
 C.No. 1332/96 Date 3-76
 FOR MEMBER SECRETARY
 MADRAS METROPOLITAN
 DEVELOPMENT AUTHORITY
 MADRAS-600 008.

SCHEDULE OF JOINERY

213

MD	DOOR	2.44 X 2.13
D1	DOOR	1.80 X 2.13
D2	DOOR	1.52 X 2.13
D3	DOOR	0.91 X 2.13
D4	DOOR	0.76 X 2.13
W1	WINDOW	6.00 X 3.37
W2	WINDOW	4.11 X 1.37
W3	WINDOW	3.50 X 1.37
W4	WINDOW	2.80 X 1.37
W5	WINDOW	2.10 X 1.37
W6	WINDOW	1.50 X 1.37
W7	WINDOW	1.30 X 1.37
V	VENTILATOR	1.16 X 0.81
V1	VENTILATOR	0.85 X 0.61
V2	VENTILATOR	7.30 X 0.23
V3	VENTILATOR	5.40 X 0.23

AREA SCHEDULE

PLOT AREA	26616 SQ.FT.	2455.66 M ²
PLINTH AREA	81 FT.	90 M ²
GROUND FLOOR	6364.37	647.73
FIRST FLOOR	7634.32	777.23
SECOND FLOOR	7634.32	777.23
THIRD FLOOR	7634.32	777.23
BASEMENT FLOOR	7728.25	717.93
TOTAL AREA	38198.76	3845.88
PLOT COVERAGE	30%	
F.S.I	1.44	
POWER USED FOR THE ACTIVITY	NIL	
NO. OF WORKERS	6	
PARKING FEASIBLE AT SITE		

PROPOSED BUILDING FOR CRAFT CENTRE FOR MAKING CANE PRODUCTS AT DOOR NOS 23 & 24 CHAMBERS ROAD TEYNAMPET MADRAS RE. S NO. 3849 (PT)

COLOUR INDEX

PROPOSED	□
EXISTING	□
ROAD	□
BOUNDARY	□

SCALE: 1" = 8'-0" (1:100) **SHEET NO. 2**

NOTE
SITE PLAN, KEYPLAN, TERRACE FLOOR PLAN, ELEVATION & SECTION REFER. SHEET NO. 1

OWNER'S SIGNATURE

ARCHITECTS
 K.S. RANGANATH
 SRINIVASAN RANGANATH & ASSOCIATES
 21, CHOCKAL NEAM NAGAR, MADRAS - 600088.