



Planning Permit No. C/PP/19/95
APPROVED
 SUBJECT TO THE CONDITIONS IN THIS OFFICE LETTER.
 No. C2/13617/95 Date 25-1-95
 S. Riyas
 FOR MEMBER SECRETARY
 MADRAS METROPOLITAN
 DEVELOPMENT AUTHORITY
 MADRAS-600 008

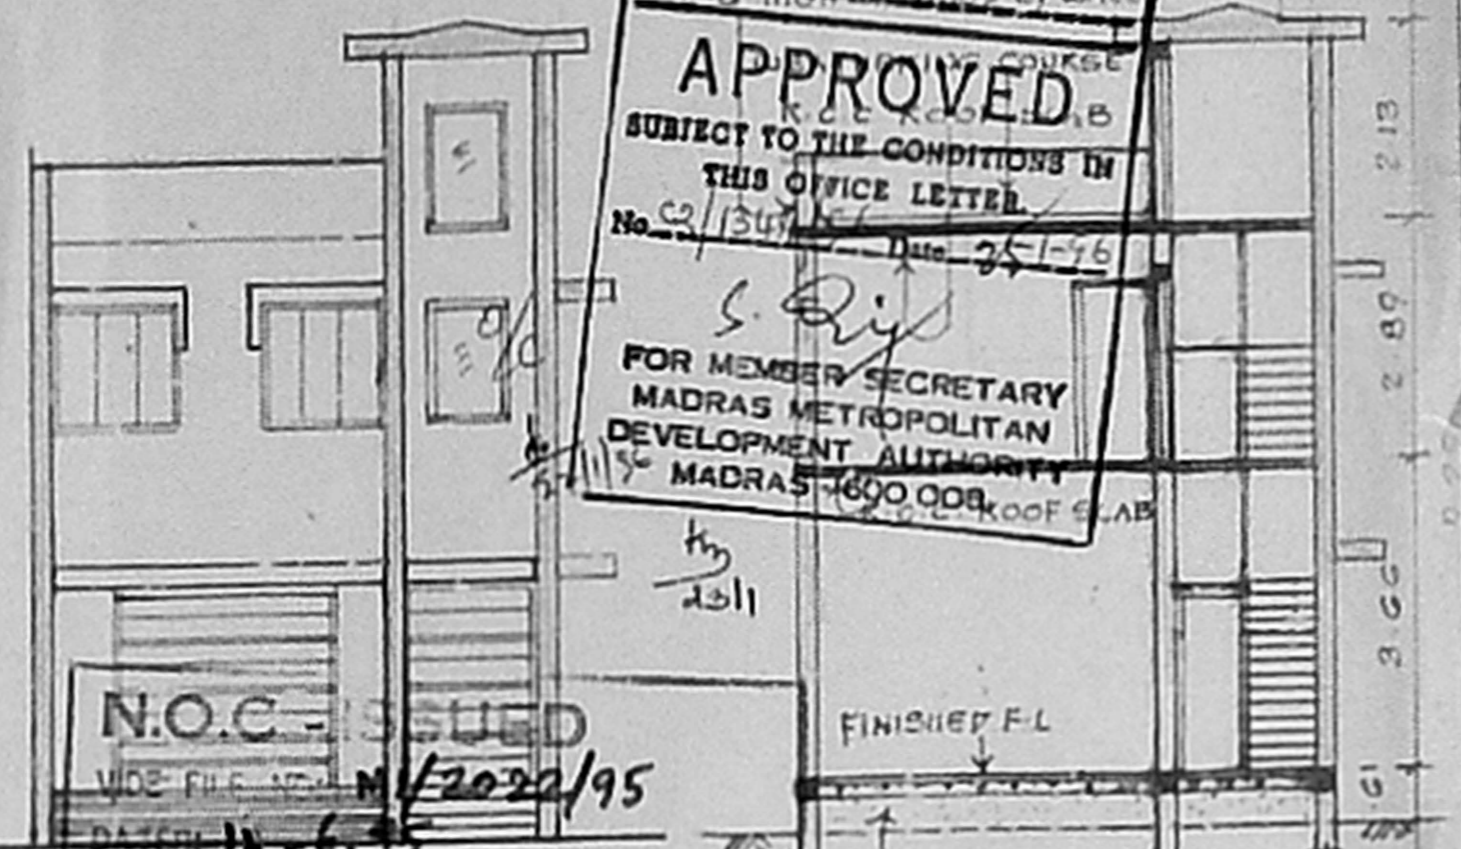


FRONT ELEVATION
 N.O.C. ISSUED
 19/2022/95
 95

FOR CHIEF EXECUTIVE OFFICER (P.L.)
 M.M.D.A. MADRAS-600 008
 C. R. Umashankar
 19/6/95

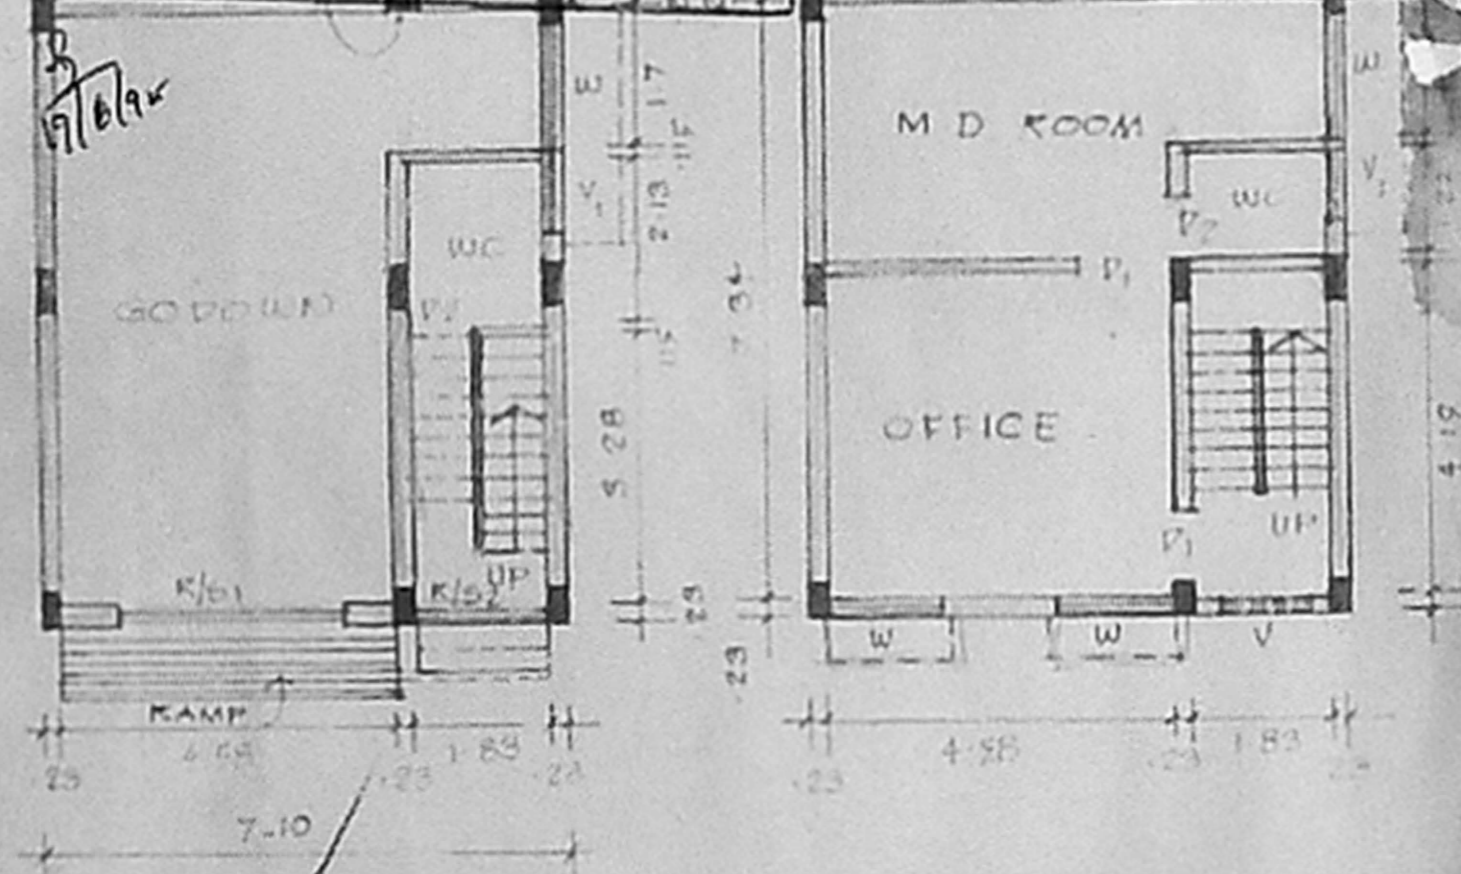


GROUND FLOOR PLAN
 SCALE: 1:100

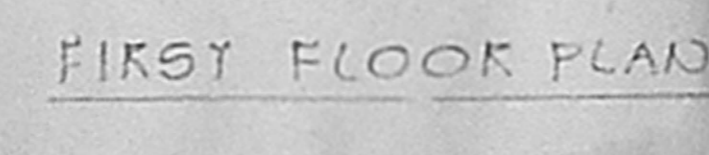


FIRST FLOOR PLAN




SITE PLAN
 SCALE: 1:200

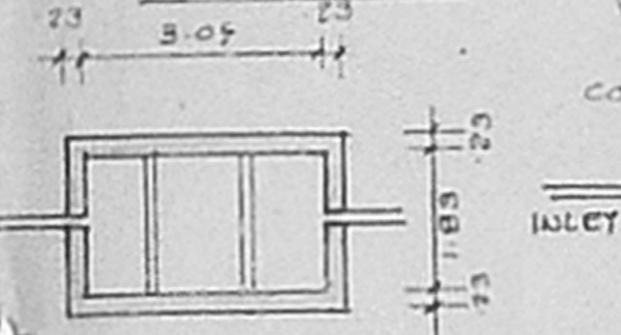


PLAN & SECTION OF SEPTIC TANK

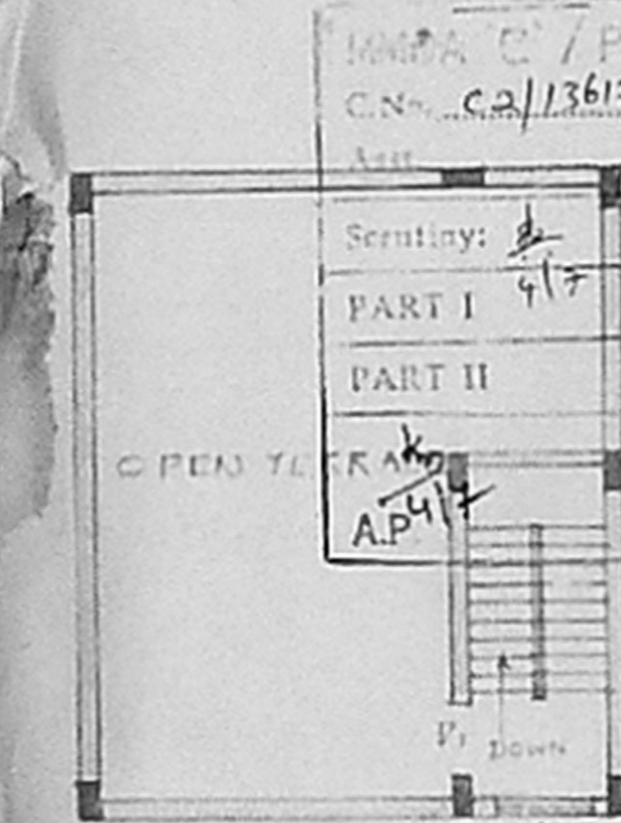

TERRACE FLOOR PLAN

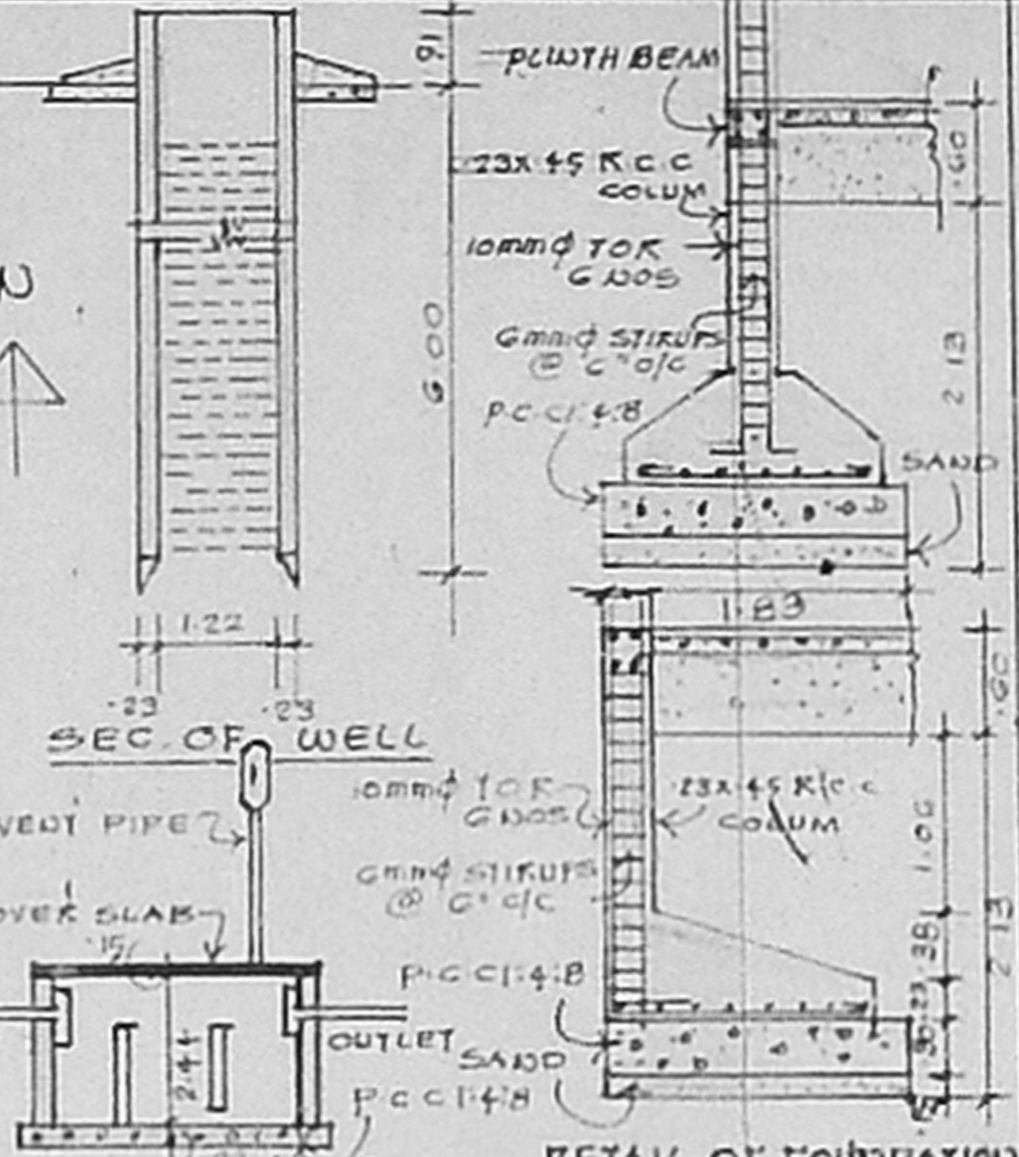

DETAIL OF FOUNDATION
 SCALE: 1:50

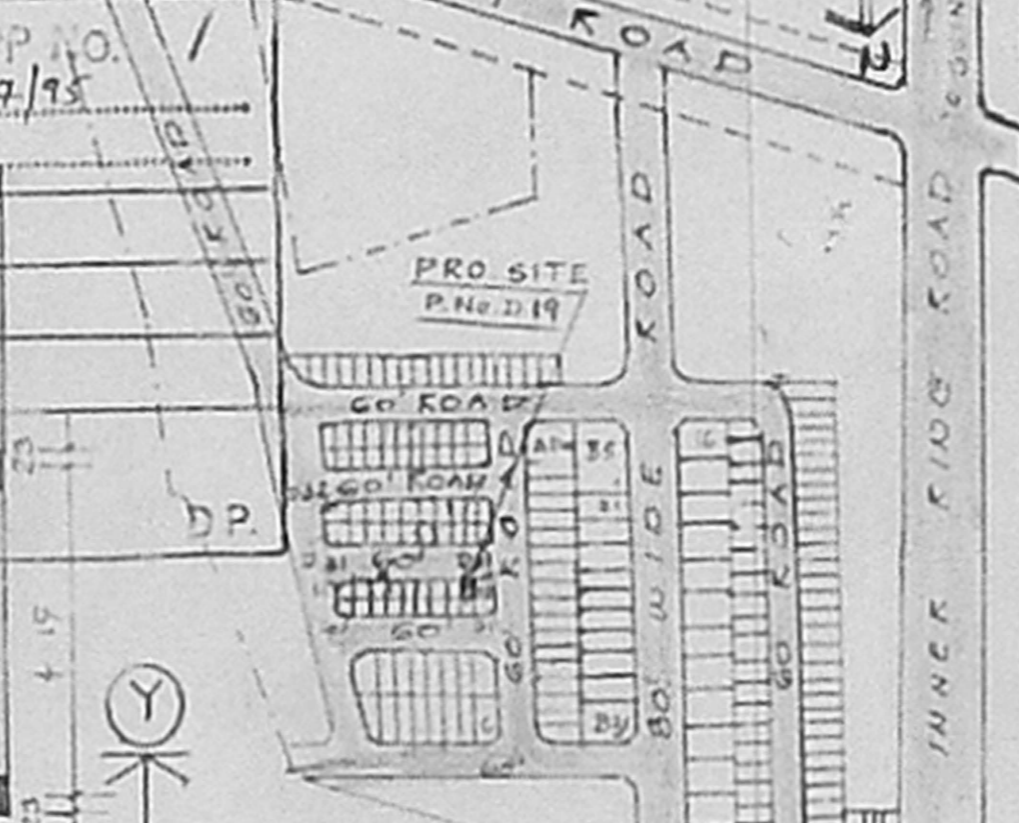

KEY PLAN
 (NOT TO SCALE)

PLAN SHOWING THE PROPOSED OFFICE CUM GODOWN BUILDING IN PLOT NO D-19 S. NO 811/1 PT AND 811/2 PART OF MADAVAKAM VILLAGE AT BUS & TRUCK TERMINALS, CHENGAI MGR DISTRICT
 58.5x34

SCHEDULE OF JOINERY

RS1	ROLLING SHUTTER	3.05x2.12
RS2	ROLLING SHUTTER	1.83x2.12
D1	DOOR	0.91x2.10
D2	DOOR	0.75x2.10
W	WINDOW	1.92x1.31
V	VENTILATOR	0.91x1.31
V1	VENTILATOR	0.61x0.45

AREA STATEMENT

PLOT AREA	111.93m ²
GROUND FLOOR	55.38m ²
FIRST FLOOR	55.38m ²
PLOT COVERAGE	49.5%
FLOOR SPACE INDEX	0.99

REFERENCE:
 PROPOSED WORK: [Symbol]
 SITE BOUNDARY: [Symbol]
 EXG ROADS: [Symbol]

* B. Gendekumar
 OWNER

Er. K. VENUGOPAL, Ret. A.E.E.
 CORPORATION OF MADRAS
 Civil & Sanitary Engineering Consultant
 Licensed Surveyor (Class-I No. 20)
 Licensed Plumber (Class-I Metro Vites)
 Sewerage No. _____ Water Supply No. _____
 3, Neelakandan Street, Srinagar (Chennai)
 Madras 600 008