



N.O.C. - ISSUED
 VIDE FILE NO: M1/7194/94
 DATED: 17.11.94
 LADS EN: 50
 N.S.O: 94
 C. R. Umaly
 21/11/94
 FOR CHIEF EXECUTIVE OFFICER
 M.M.D.A., MADRAS 600 008.

Planning Permit No. C/PP/48/96
APPROVED
 SUBJECT TO THE CONDITIONS IN THIS OFFICE LETTER.
 No. 52/152/96, Date 25.4.96
 FOR MEMBER SECRETARY
 MADRAS METROPOLITAN
 DEVELOPMENT AUTHORITY
 MADRAS - 600 008

PLAN SHOWING THE PROPOSED OFFICE CUM GODOWN. BUILDING IN PLOT NO.: D.45 AT TRUCK TERMINAL COMPLEX - MADAVARAM. SURVEY NO. 812/1A PART & B13 PART OF MADAVARAM VILLAGE, CHENGALPATTU MGR DISTRICT. 13

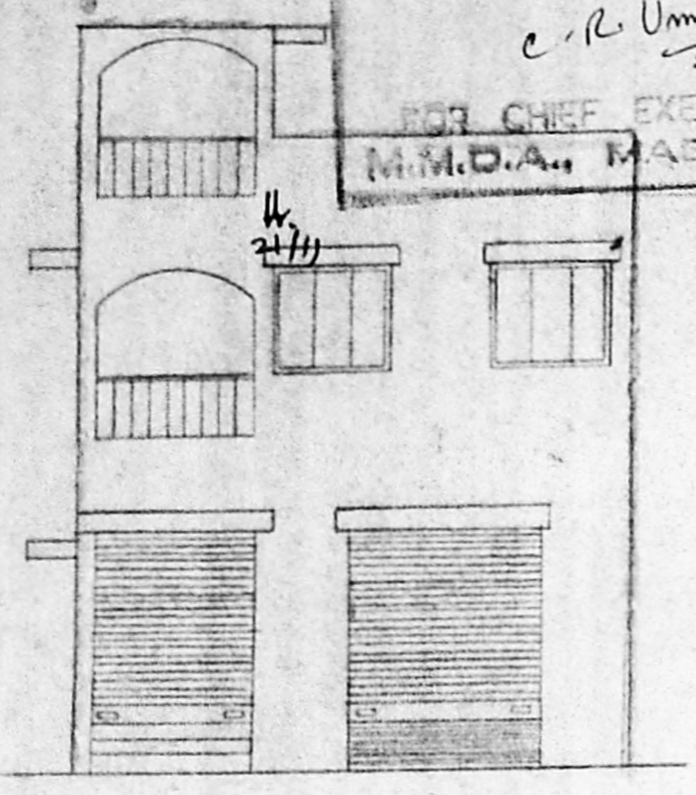

FRONT ELEVATION

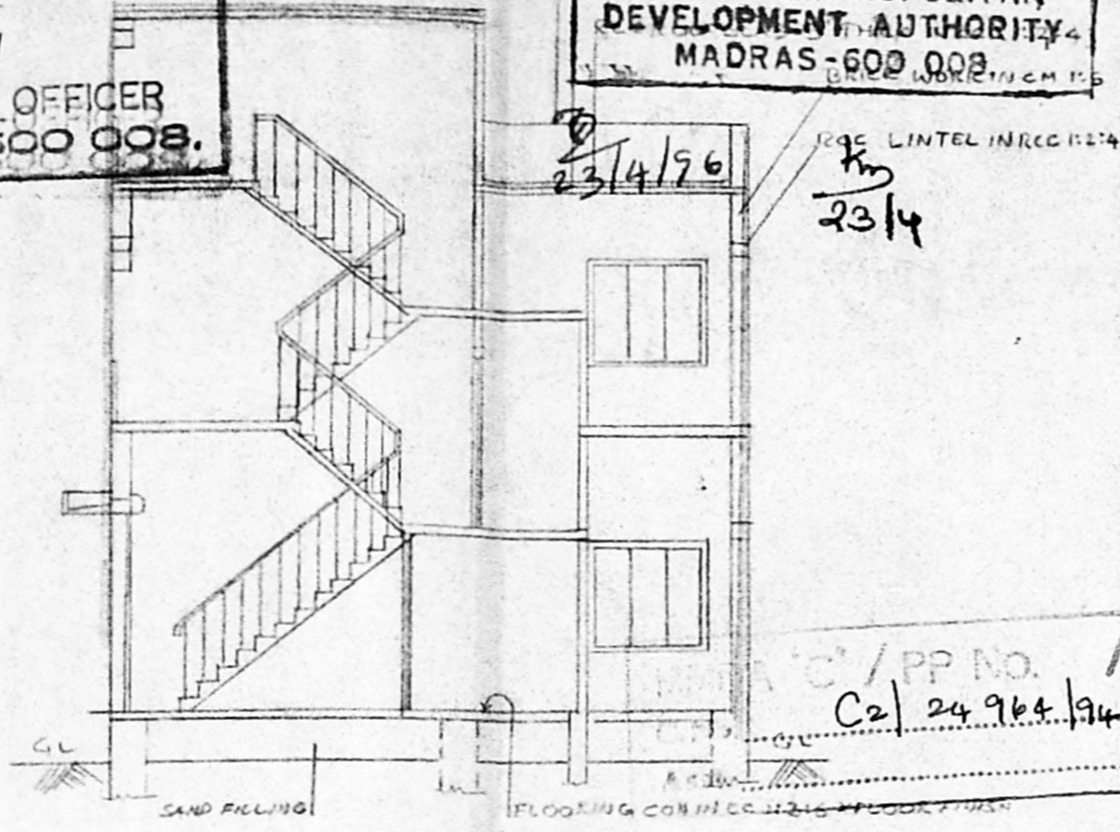

SECTION ON A-A

SCHEDULE OF JOINERY.

RS ROLLING SHUTTER	8'0" x 8'0"	244 x 244
RS1 ROLLING SHUTTER	6'6" x 8'0"	200 x 244
D DOOR	3'6" x 7'0"	67 x 213
D1 DOOR	3'0" x 7'0"	91 x 213
D2 DOOR	2'6" x 7'0"	76 x 213
W WINDOW	5'0" x 4'6"	152 x 137
V VENTILATOR	3'0" x 2'0"	91 x 61

COLOUR INDEX

[Hatched Box]	PROPOSAL
[Solid Box]	EXISTING ROAD
[Dashed Box]	PLOT BOUNDARY

SCALE: ONE INCH TO EIGHT FEET - 1:100


OWNER

AREA DETAILS.
 PLOT AREA: 111.02 M² OR 1200 SFT
 G.F. AREA: 52.50 M²
 FF AREA: 52.50 M²
 PLOT COVERAGE: 47% FSI: 0.95


STAIR CASE DETAILS.

TREAD: 9" OR 23 CM
 RISE: 7" OR 18 CM
 WIDTH: 3'3" OR 100 CM


R. Mohan Rao, D.C.E.
 LICENSED SURVEYOR
 Corporation of Madras
 REG. No. 14
 AMBATTUR TOWNSHIP
 ALANDUR MUNICIPALITY
 Consulting Engineer
 Office: 15 Madly Road,
 T. NAGAR, MADRAS - 600 019
 LICENSED SURVEYOR.

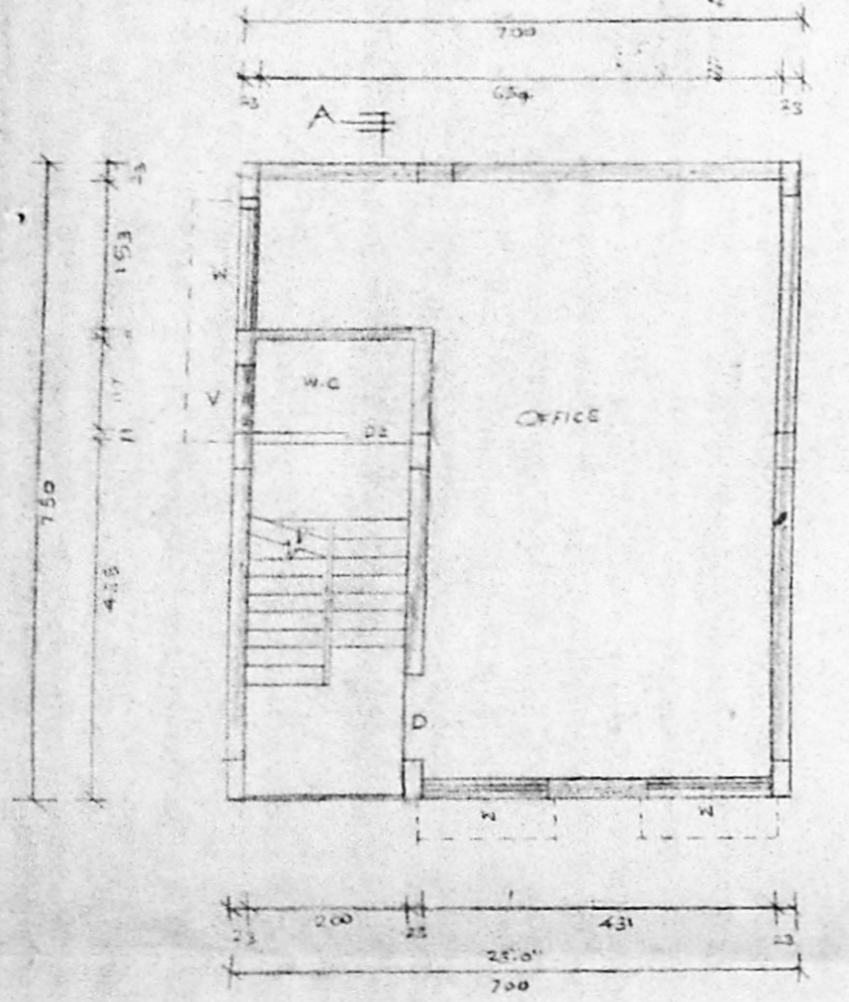


FIRST FLOOR PLAN.

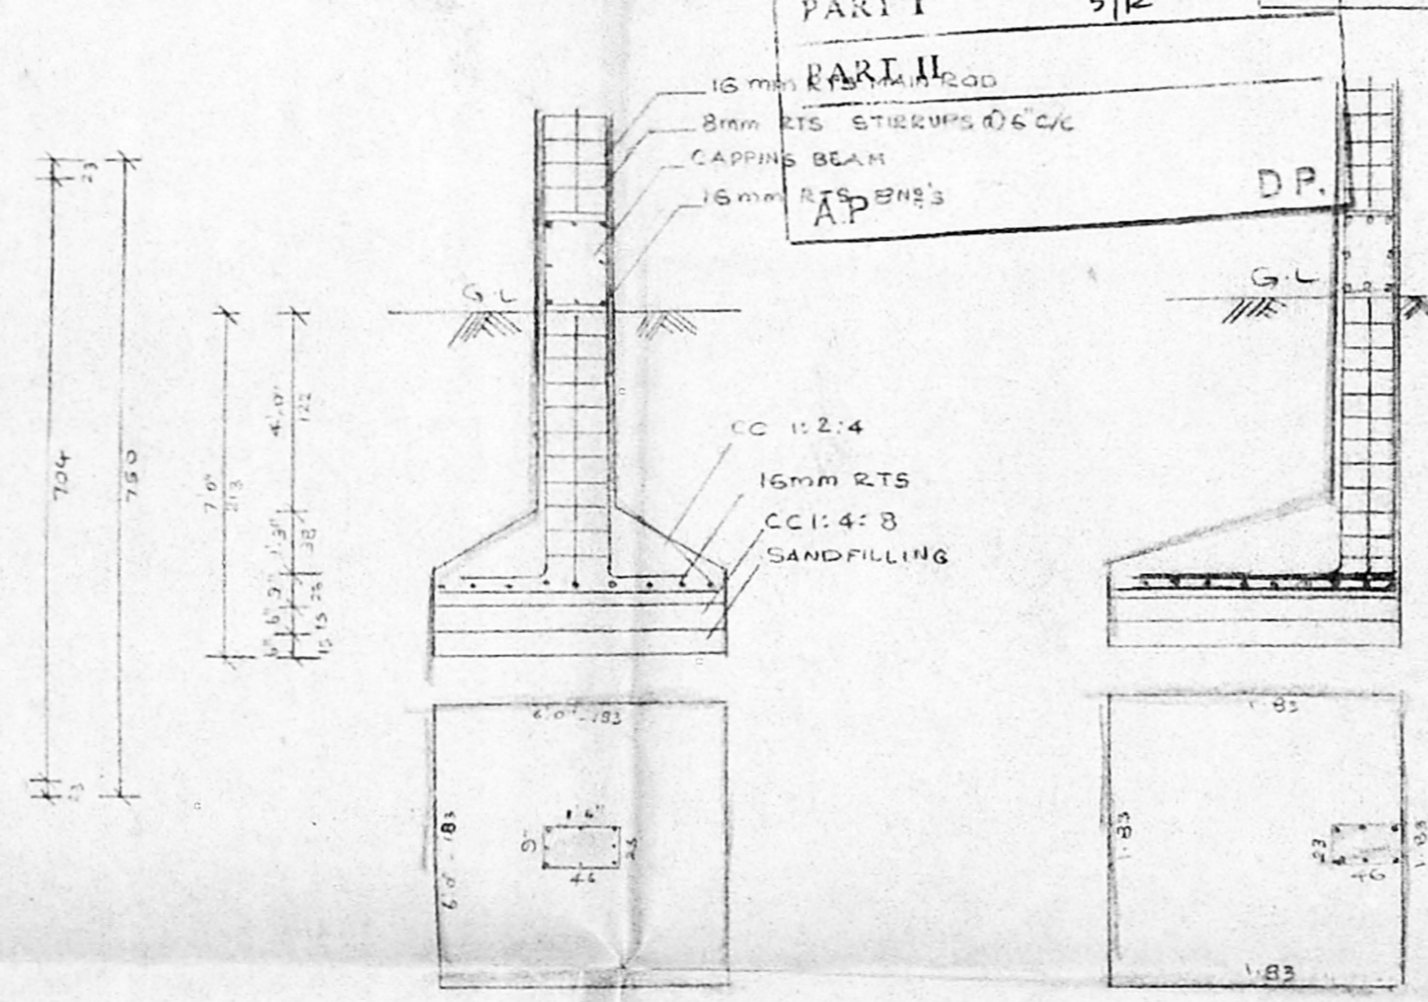

COLUMN FOUNDATION SCALE: 1:50

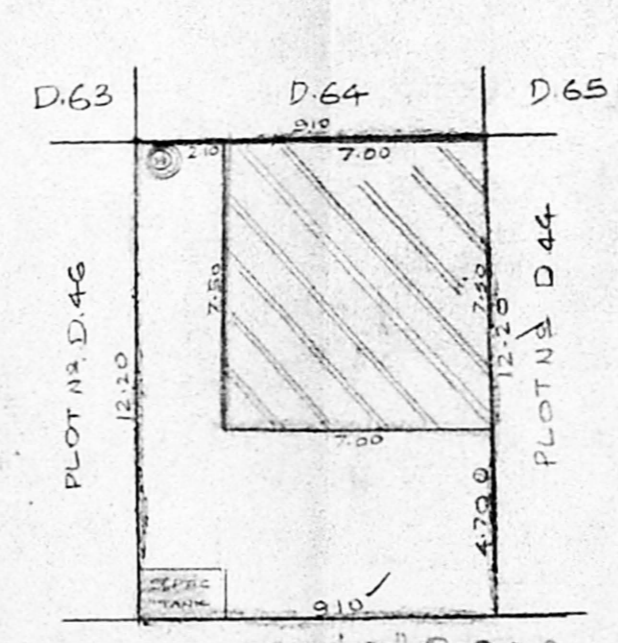


SITE PLAN SCALE 1:200

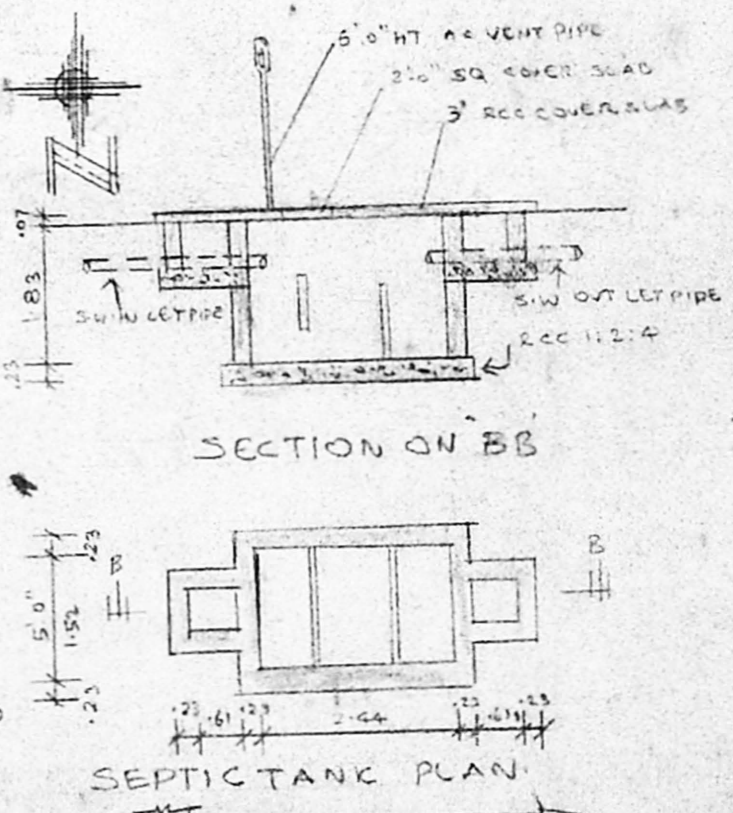


SECTION ON B-B


SEPTIC TANK PLAN

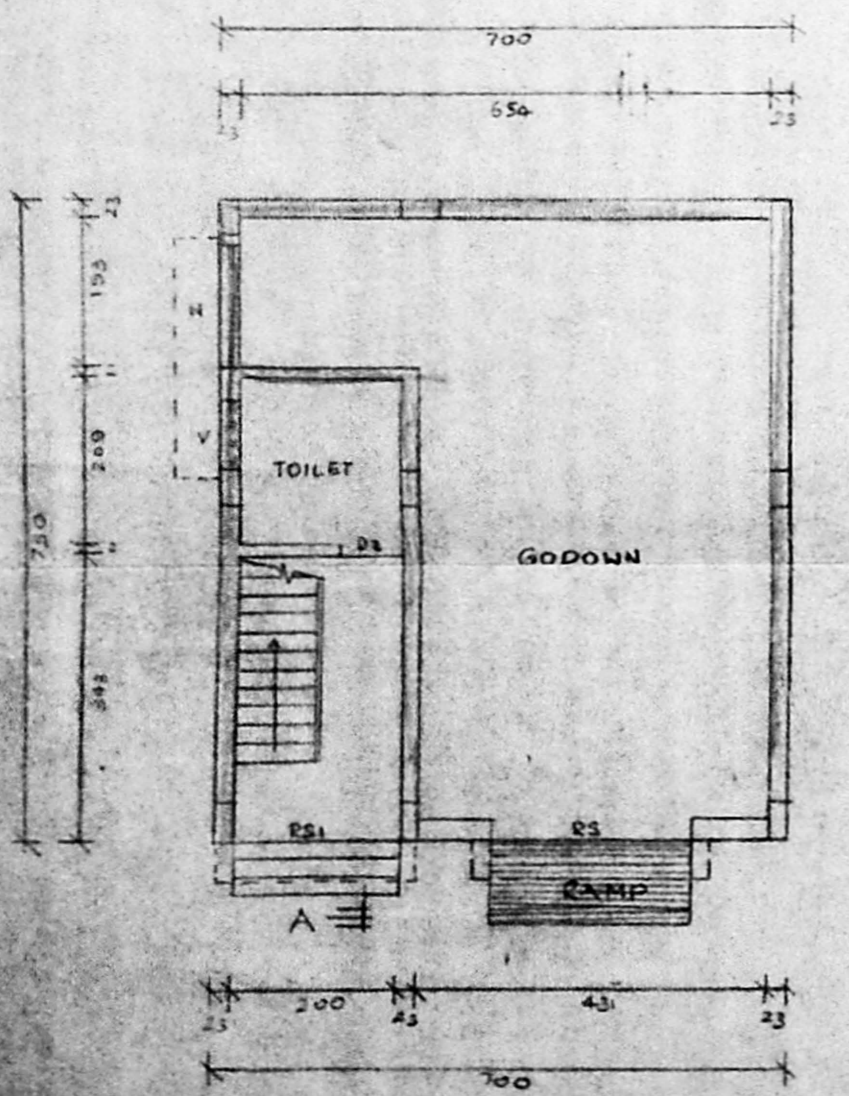


GROUND FLOOR PLAN.

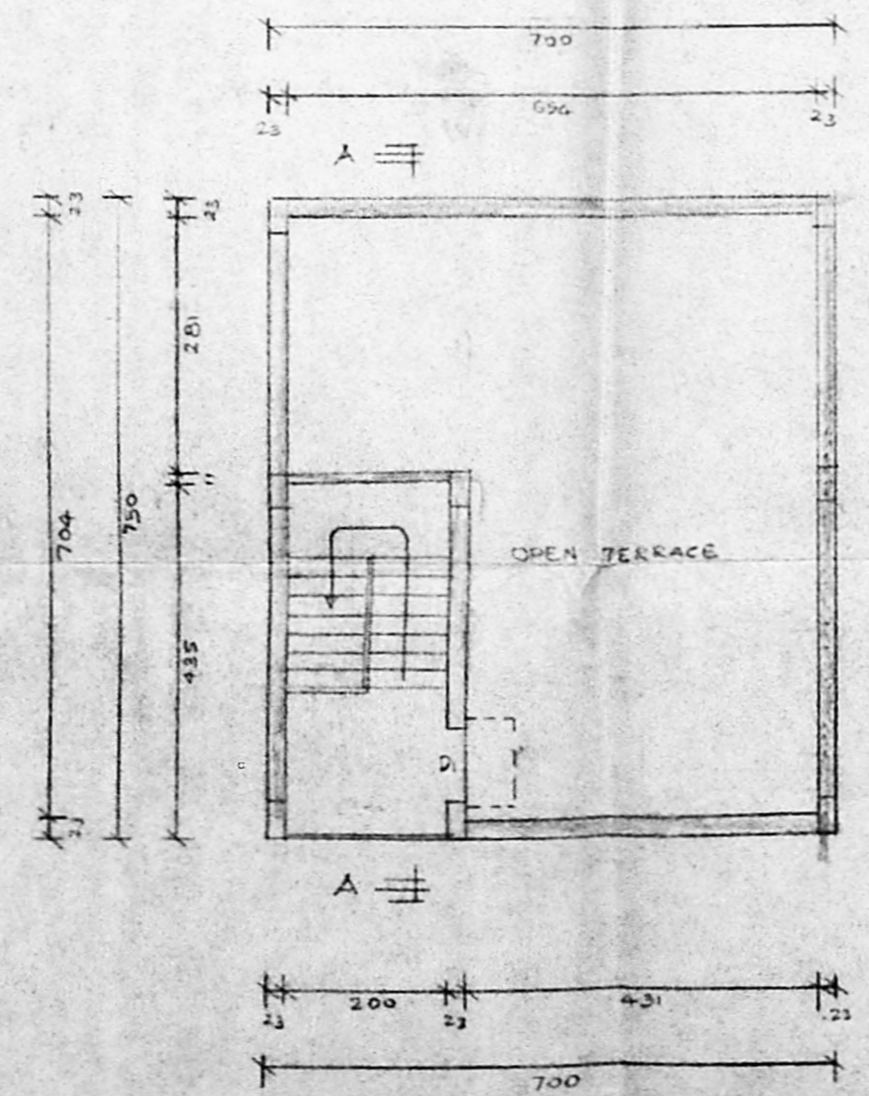

TERRACE PLAN.

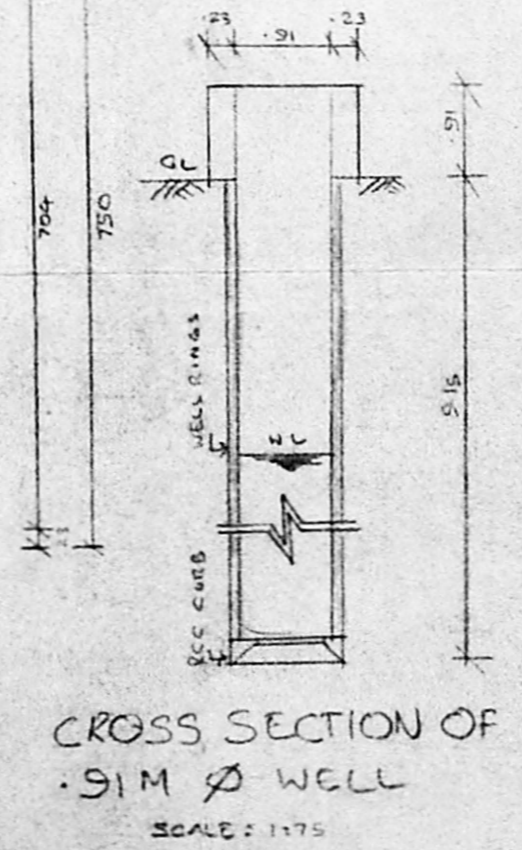

CROSS SECTION OF 9.1M Ø WELL SCALE: 1:75

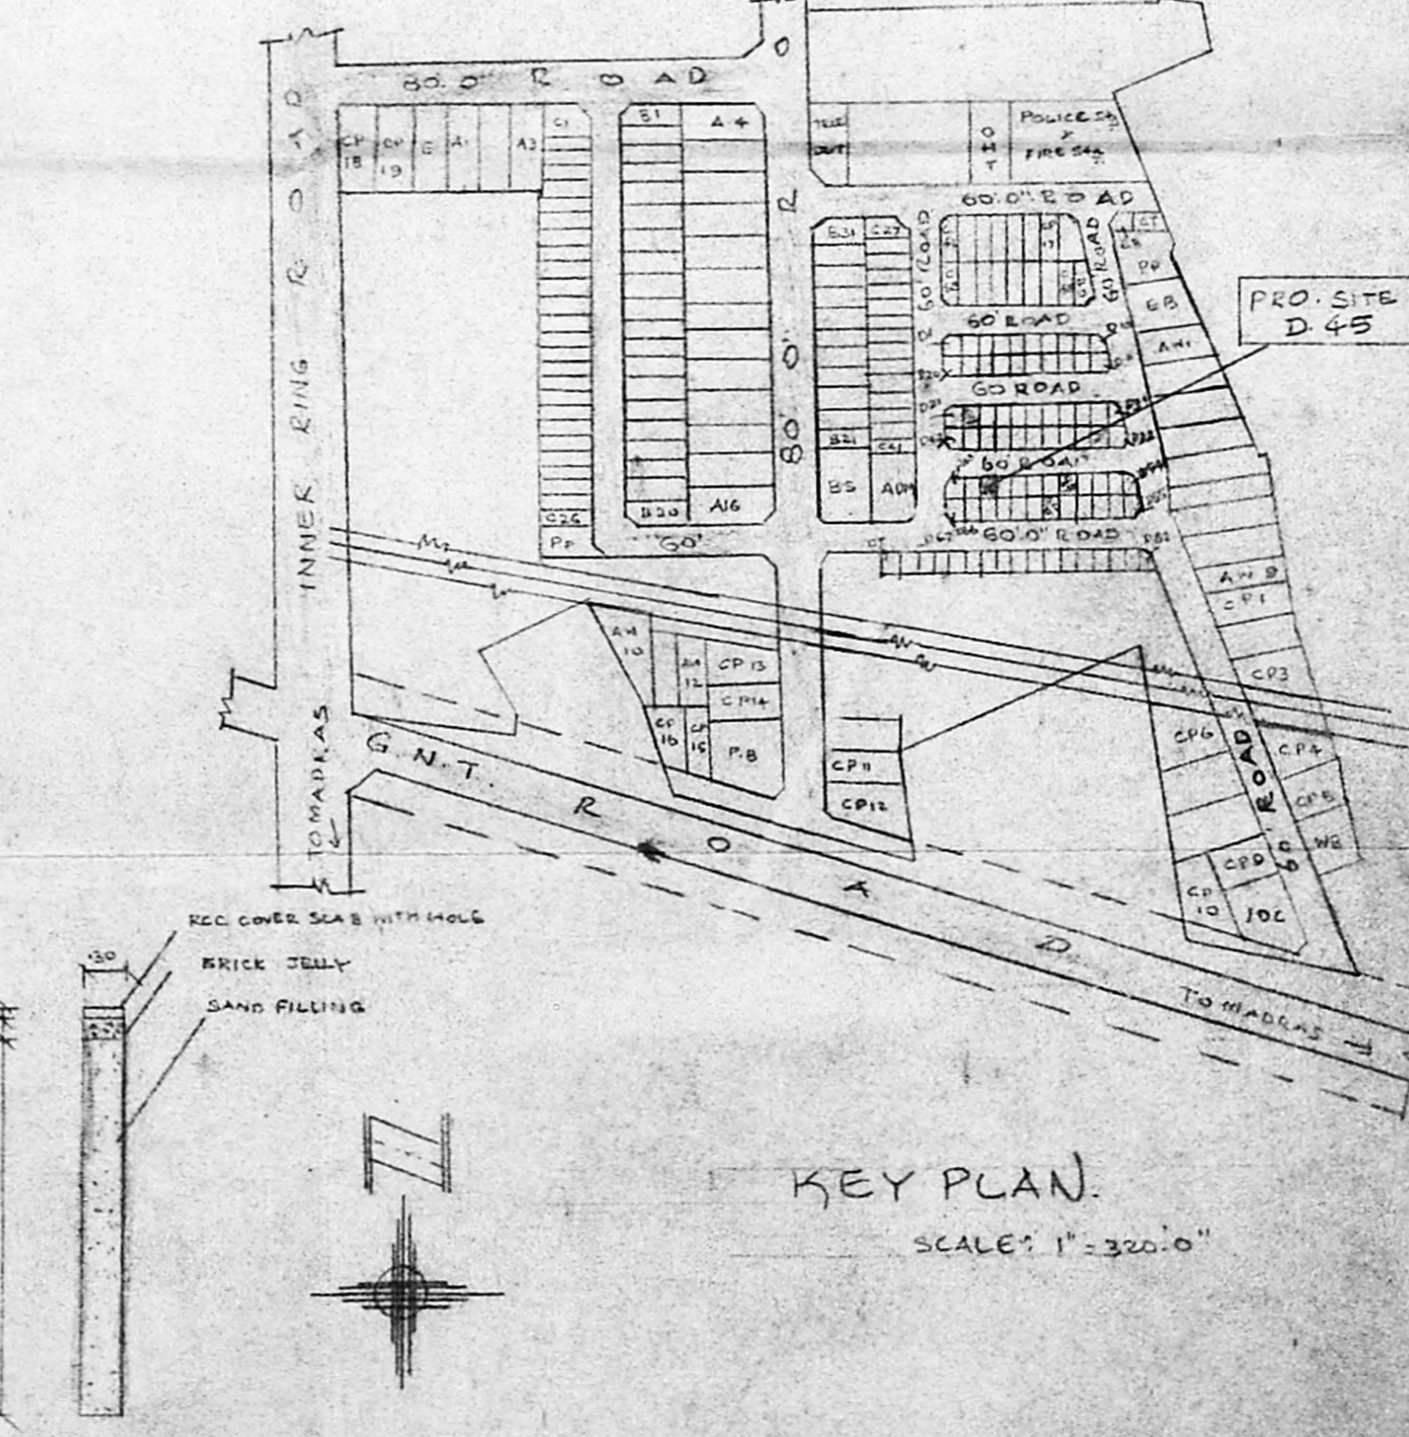

KEY PLAN.

SCALE: 1" = 320'0"

CROSS SECTION OF RAIN WATER STORAGE SCALE: 1:50