



Planning Permit No. C/PP/115/96
APPROVED
 SUBJECT TO THE CONDITIONS IN THIS OFFICE LETTER.
 No. C2/16976/96 Date 21-10-96
 HEAD ROOM


FOR MEMBER SECRETARY
 MADRAS METROPOLITAN
 DEVELOPMENT AUTHORITY
 MADRAS - 600 008.

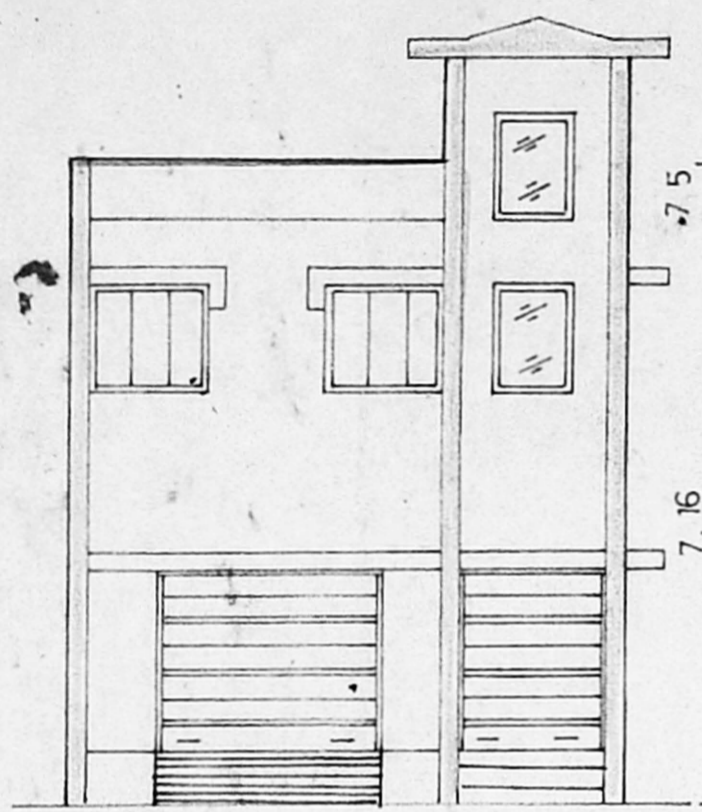

FRONT ELEVATION

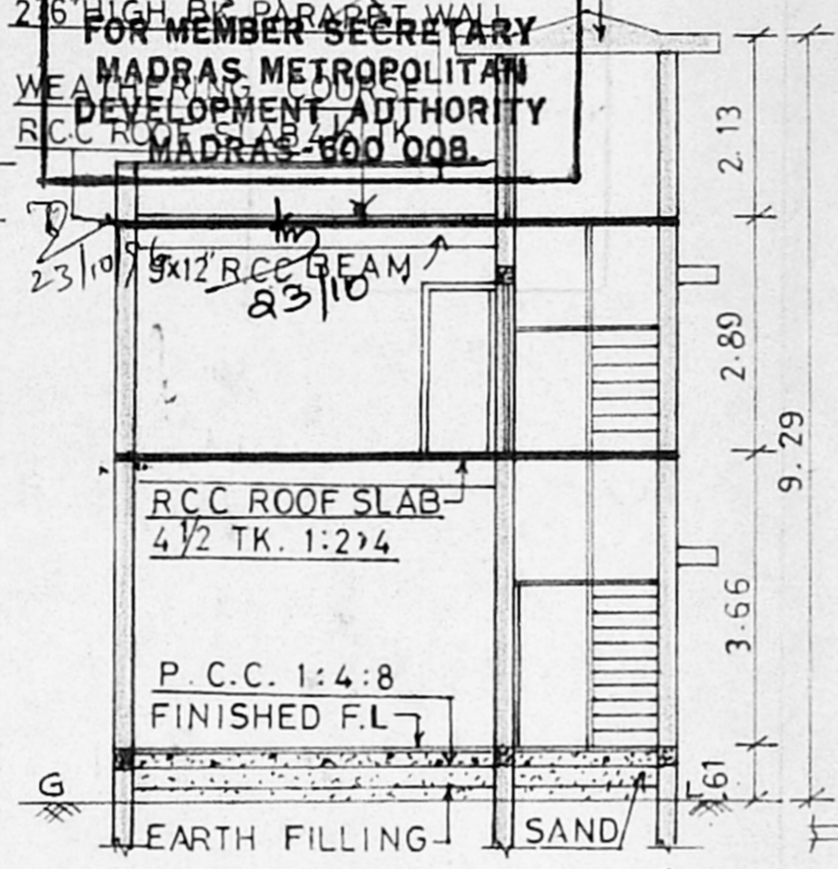


SECTION ON "XY"

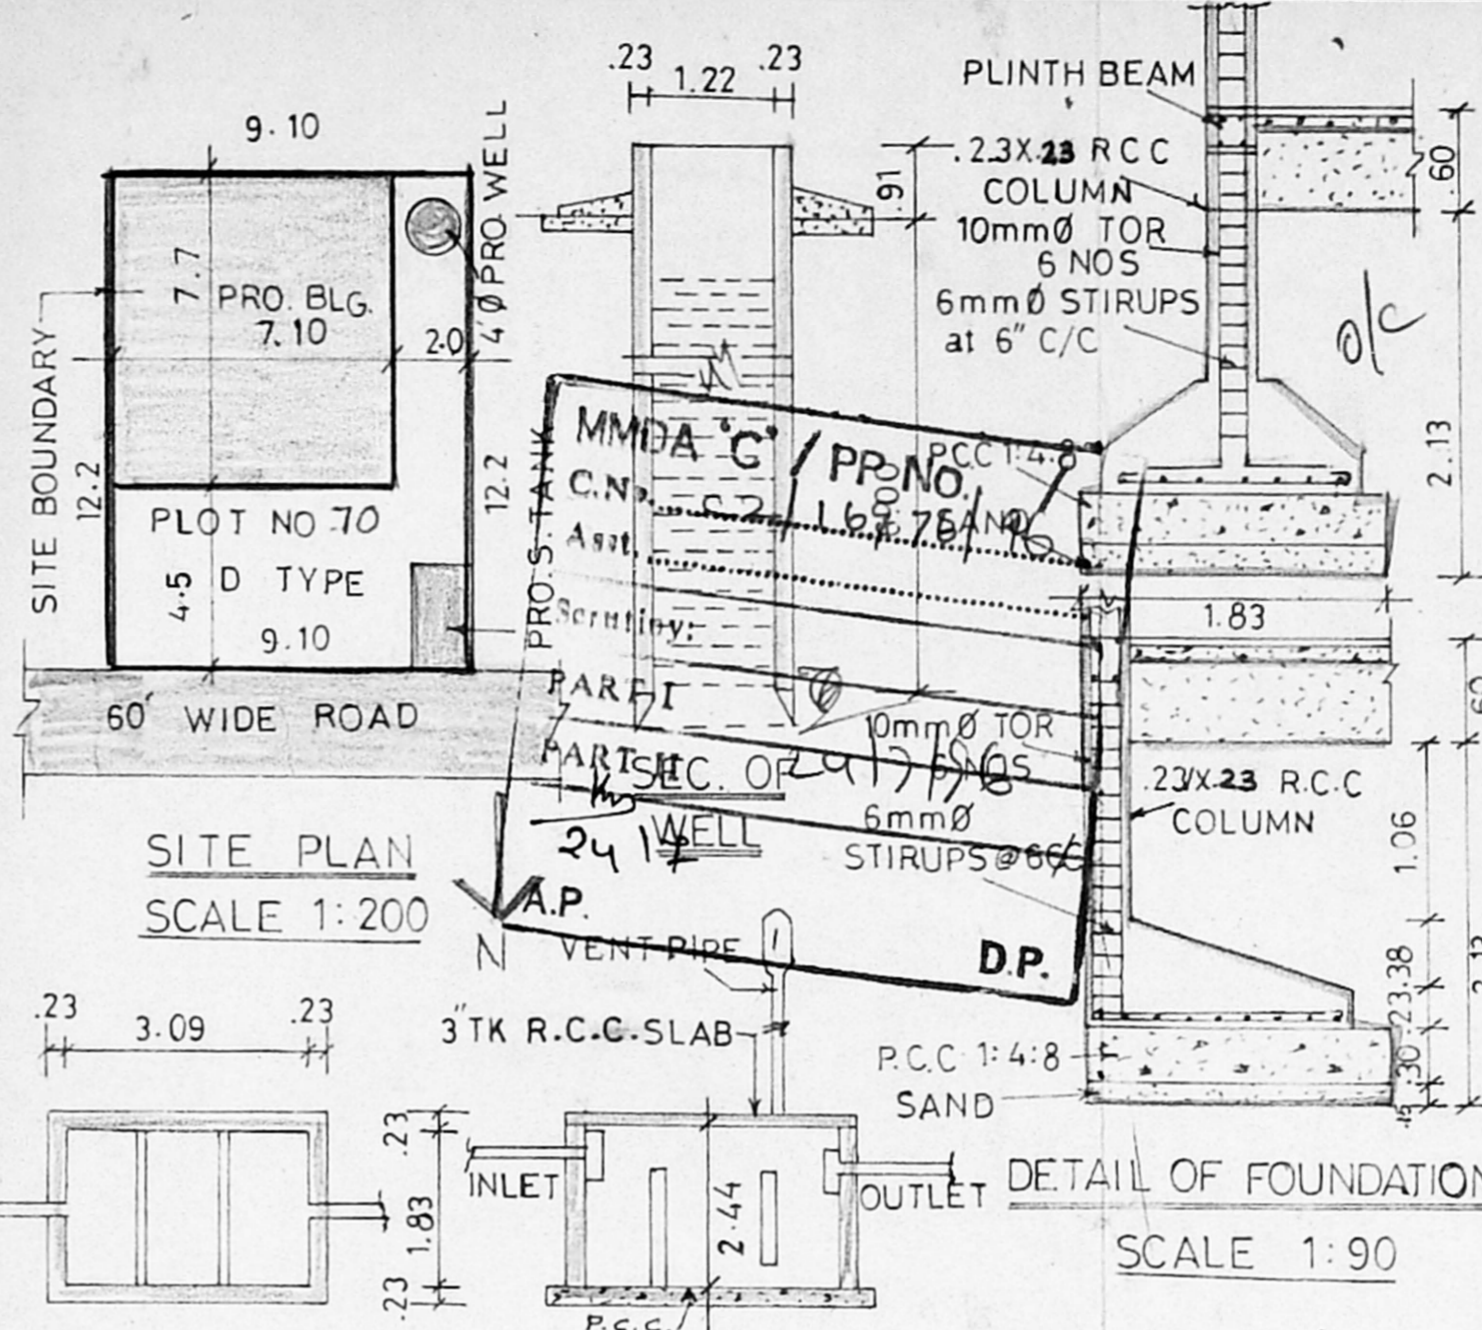


SITE PLAN
 SCALE 1:200

DETAIL OF FOUNDATION
 SCALE 1:90

PLAN SECTION OF SEPTIC TANK

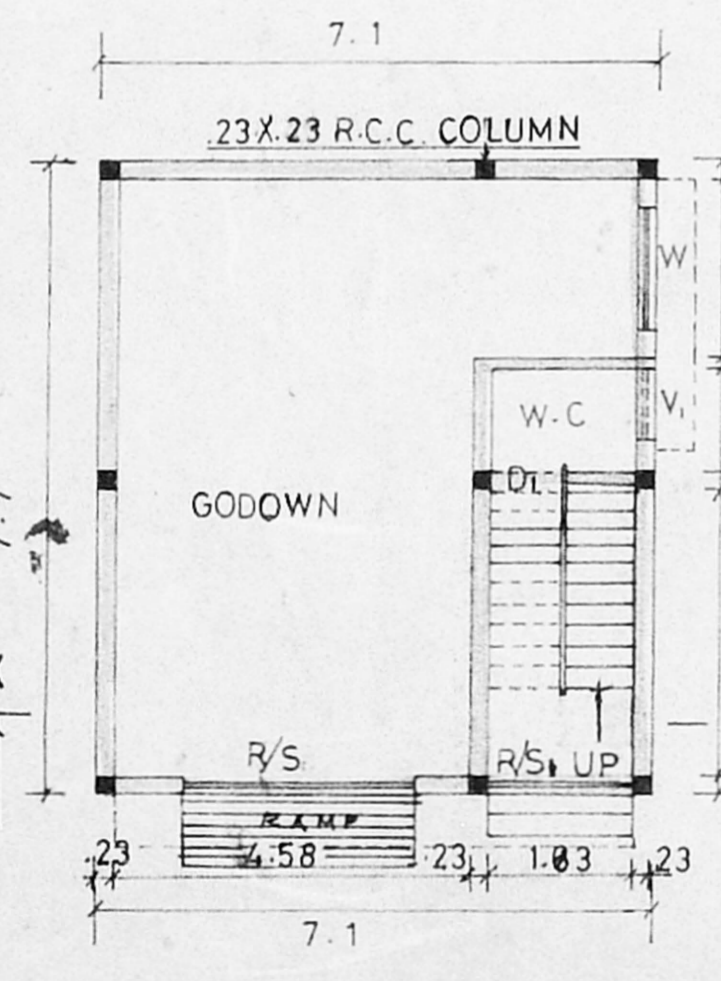


GROUND FLOOR PLAN
 SCALE 1:100

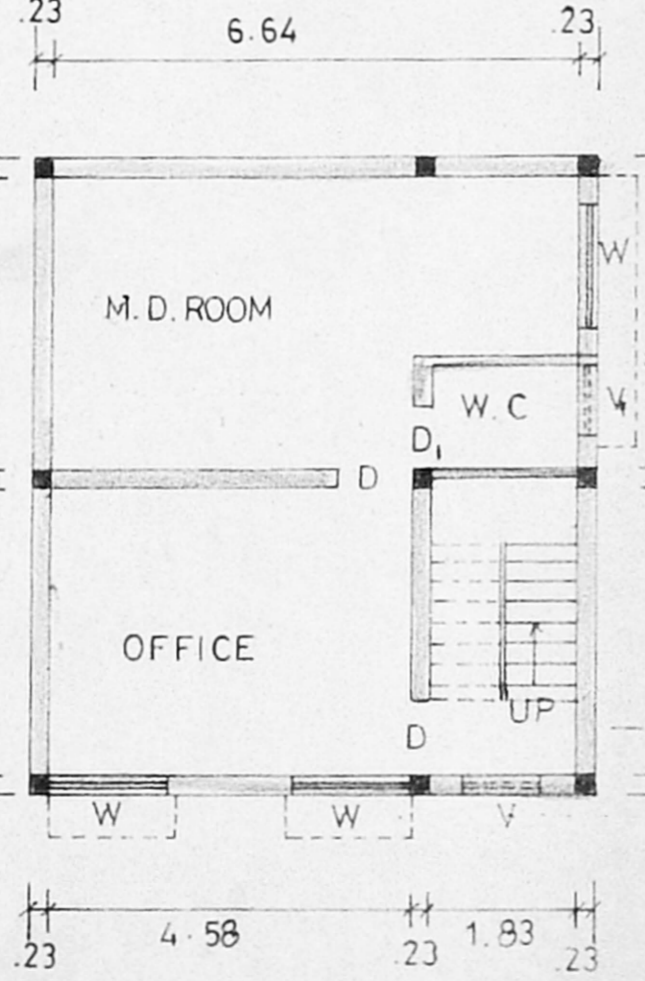

FIRST FLOOR PLAN

N.O.C. - ISSUED
 VIDE FILE NO: M1/A438/96
 DATED: -7-96
 LADS DN. 8/96
 NOC
 FOR CHIEF EXECUTIVE OFFICER
 MADRAS 600 008.

NOTE: ALL DIMENSION IN METER

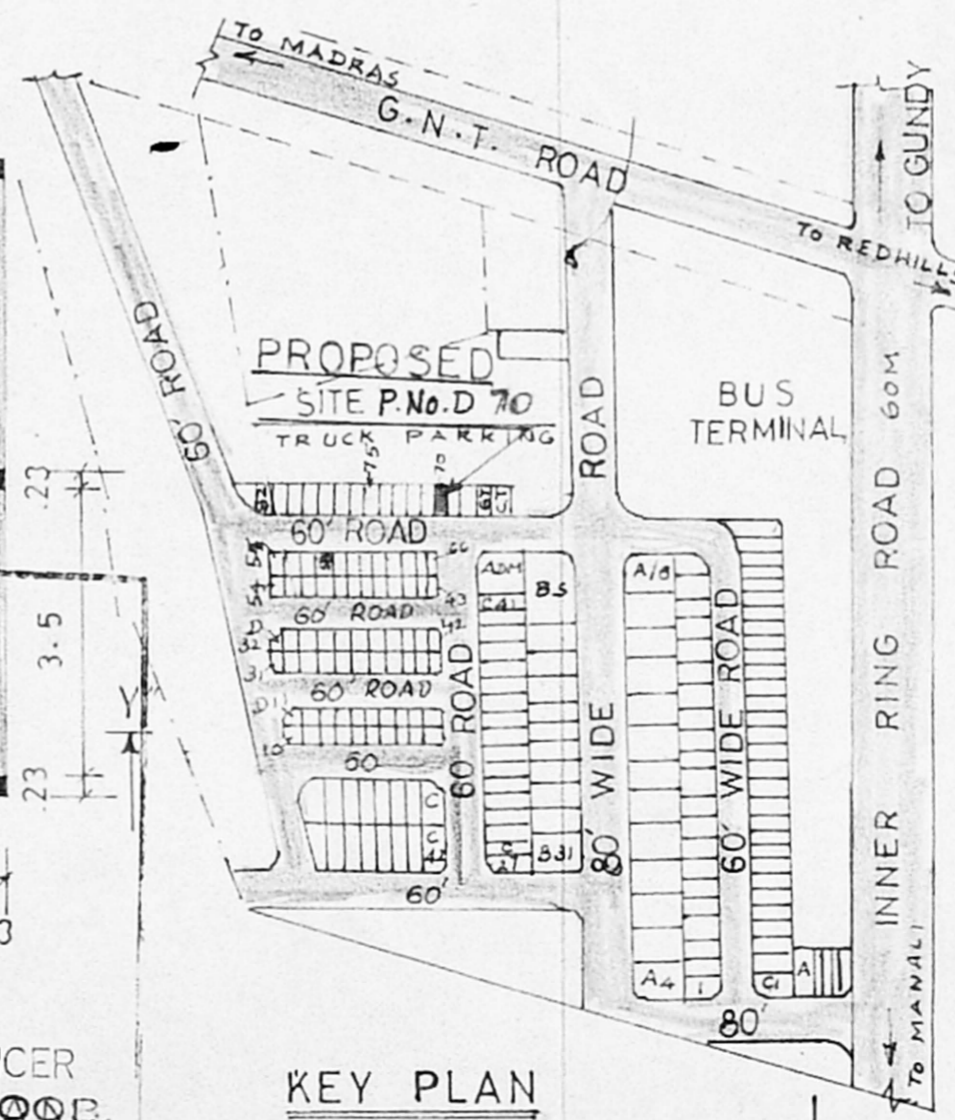

KEY PLAN
 (NOT TO SCALE)

PLAN SHOWING THE PROPOSED OFFICE & GODOWN BUILDING IN PLOT NO: D-70 S No 813 PART OF MADAVARAM VILLAGE AT BUS & TRUCK TERMINALS CHENGAI M.G.R DISTRICT.

SCHEDULE OF JOINERY

R S ROLLING SHUTTER	3.05 X 2.42
R S ROLLING SHUTTER	1.83 X 2.42
D DOOR	0.91 X 2.10
D _i DOOR	0.75 X 2.10
W WINDOW	1.52 X 1.37
V VENTILATOR	0.91 X 1.37
V _i VENTILATOR	0.51 X 0.45

AREA STATEMENT

PLOT AREA = 111.02 m
 GROUND FLOOR = 54.67 m
 FIRST FLOOR = 54.67 m
 PLAT' COVERAGE = 49.24%
 FLOOR SPACE INDEX = 0.99

REFERENCE

- PROPOSED WORK
- SITE BOUNDARY
- EXG. ROAD

Sabunay
 OWNER

Mr. K. Venugopal
 Er. K. VENUGOPAL, Ret. A.E.B.
 CORPORATION OF MADRAS
 Civil & Sanitary Engineering Consultant
 Licensed Surveyor, Class-I No: 320
 Licensed Plumber, Class-I Metro Water
 Sewerage No..... Water Supply No.....
 3, Neelakandan Street, Nungambakkam (Laka Area)
 Backside of Corporation Girls Higher Secondary School
 MADRAS - 600 034.

LICENSED SURVEYOR.