



N.O.C. - ISSUED
 VIDE FILE NO: M1/13885/95
 DATED: - 3-96
 LADS DN. 1
 NOC 96

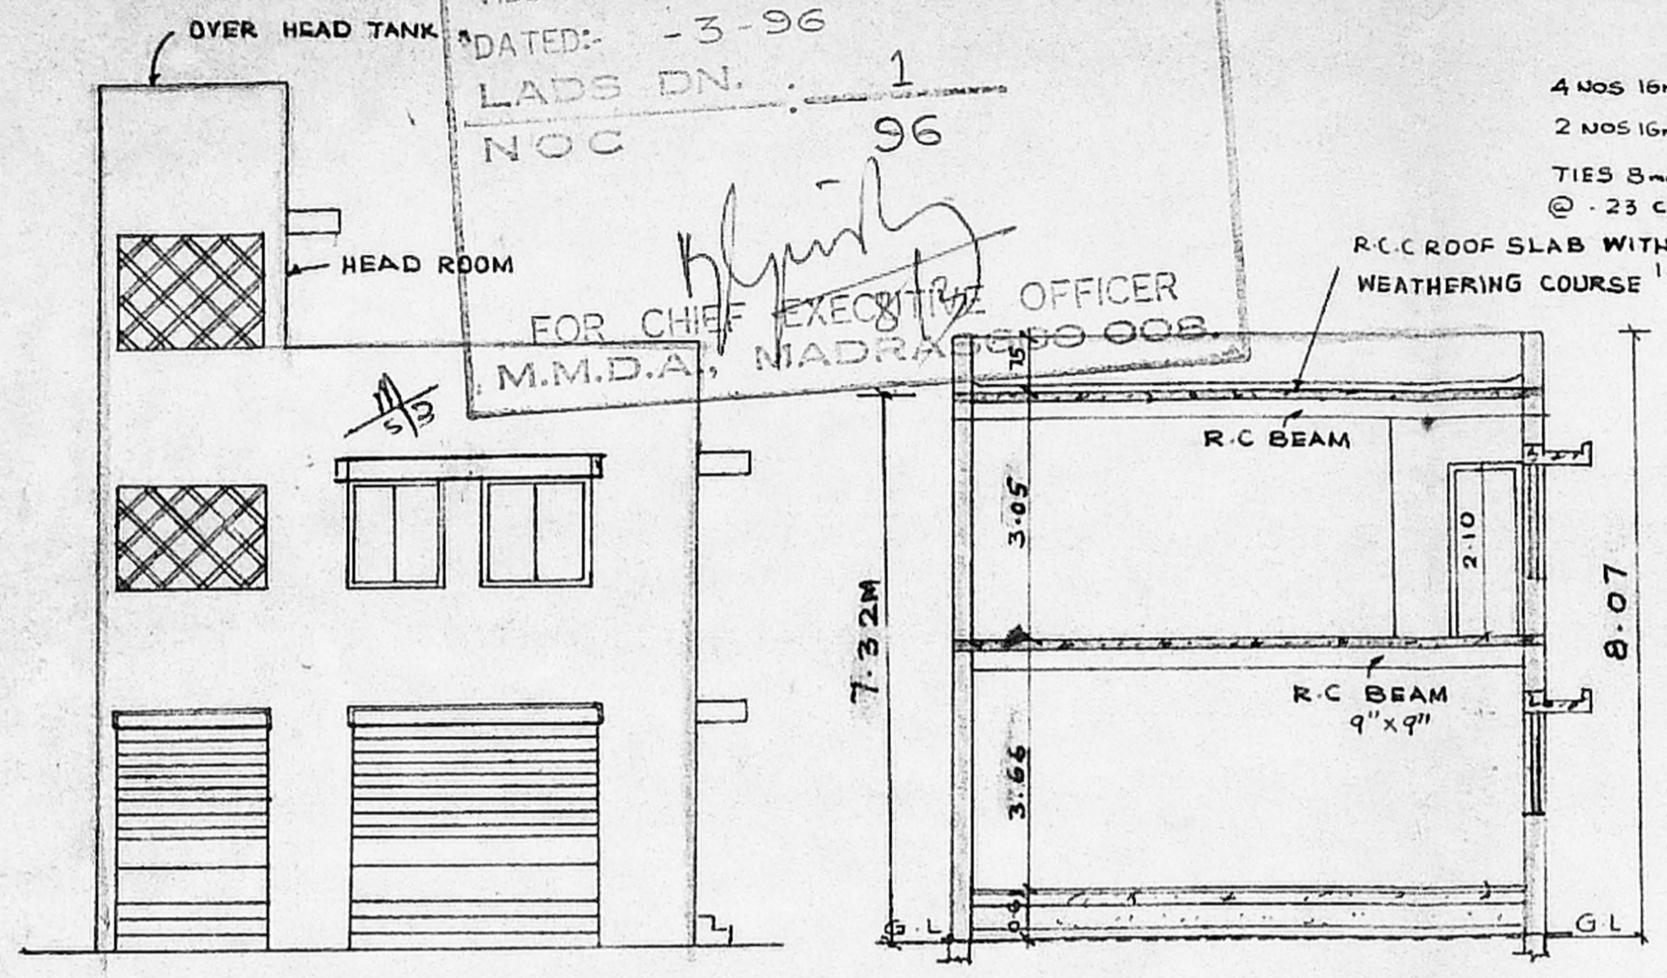


ELEVATION

SECTION 'AA'


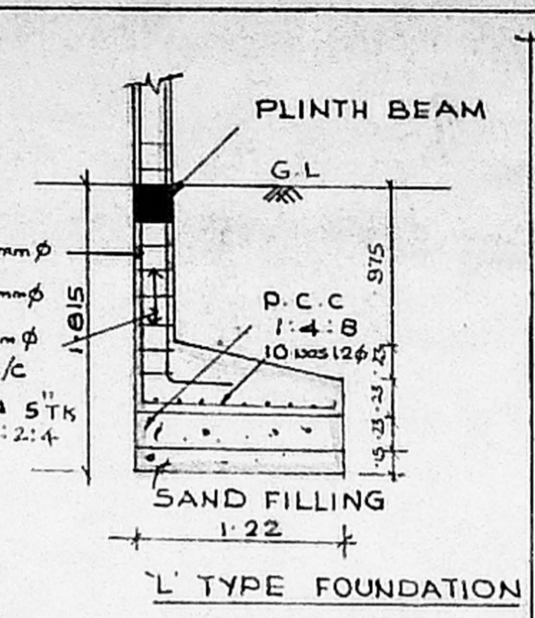


FOUNDATION DETAIL


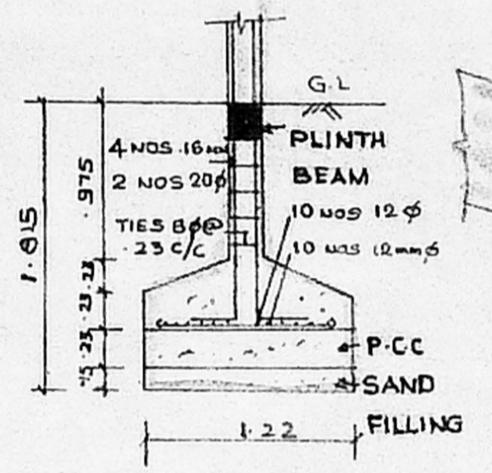


KEY PLAN


NOT TO SCALE

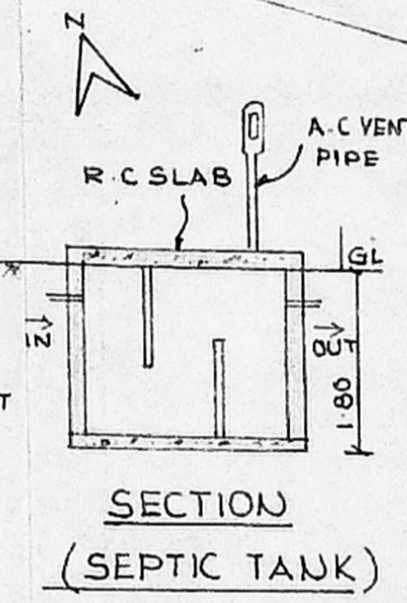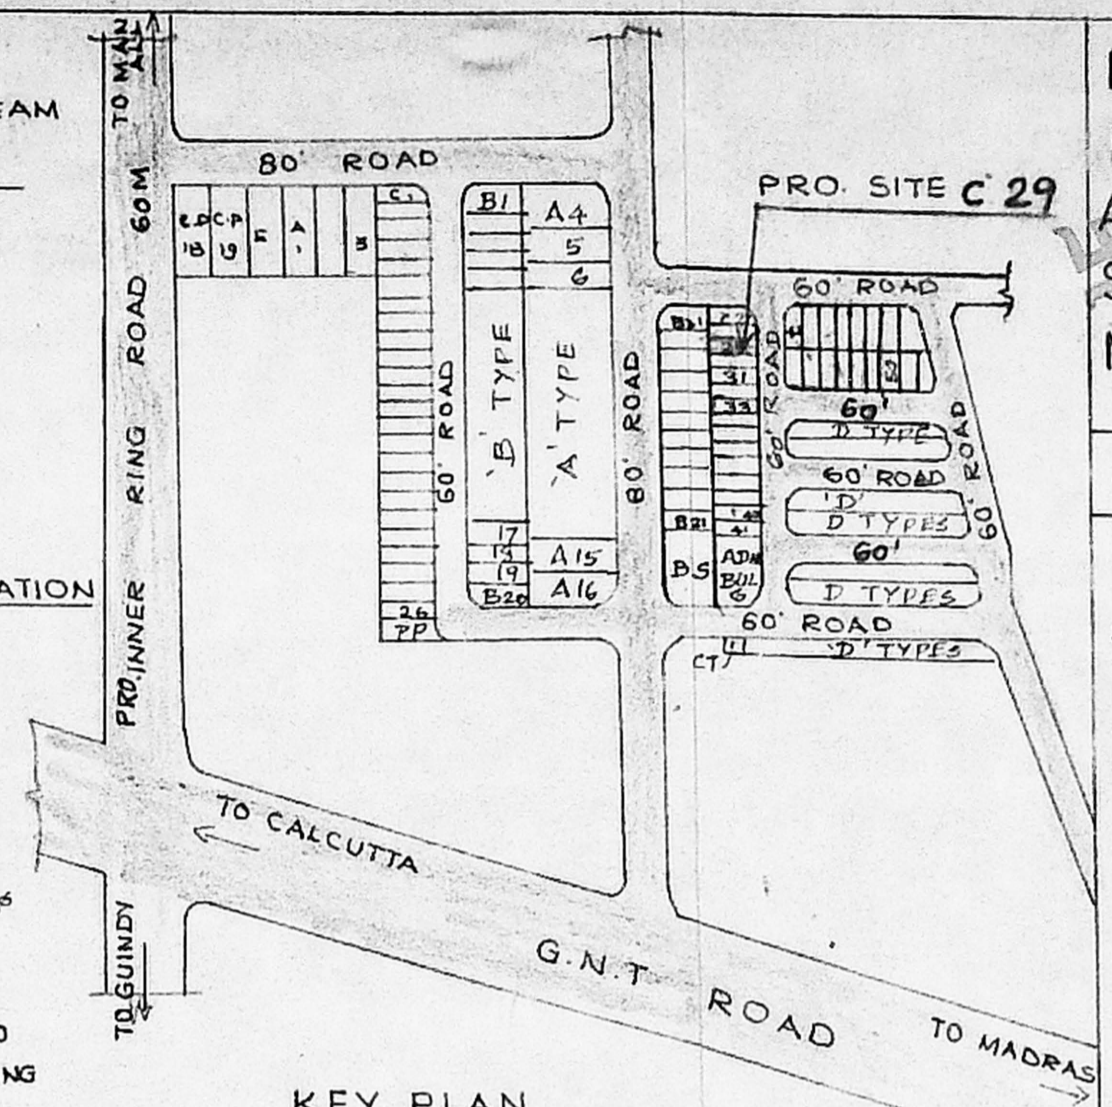


SECTION (SEPTIC TANK)

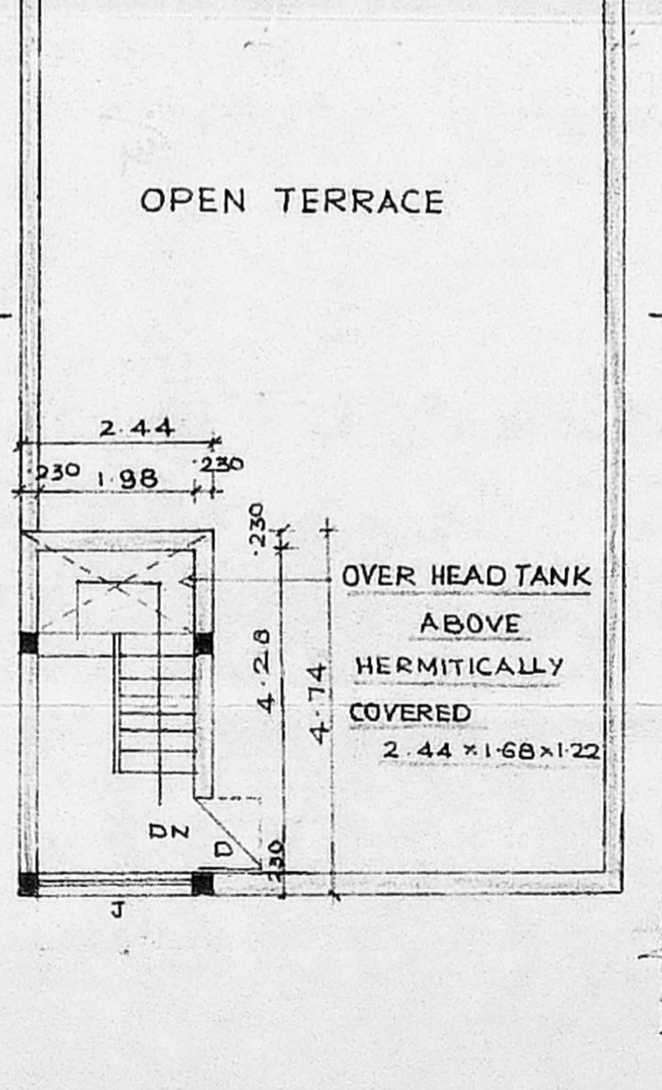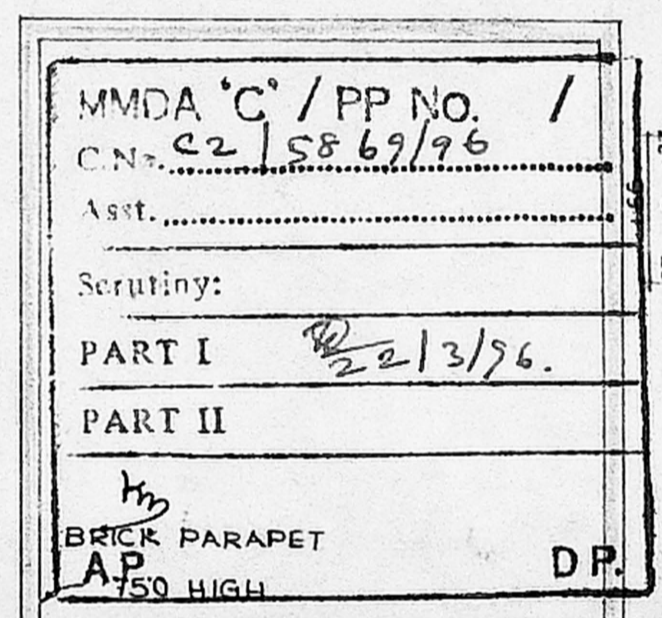

TERRACE FLOOR PLAN

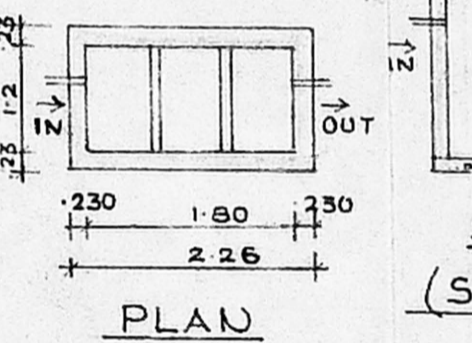

PLAN

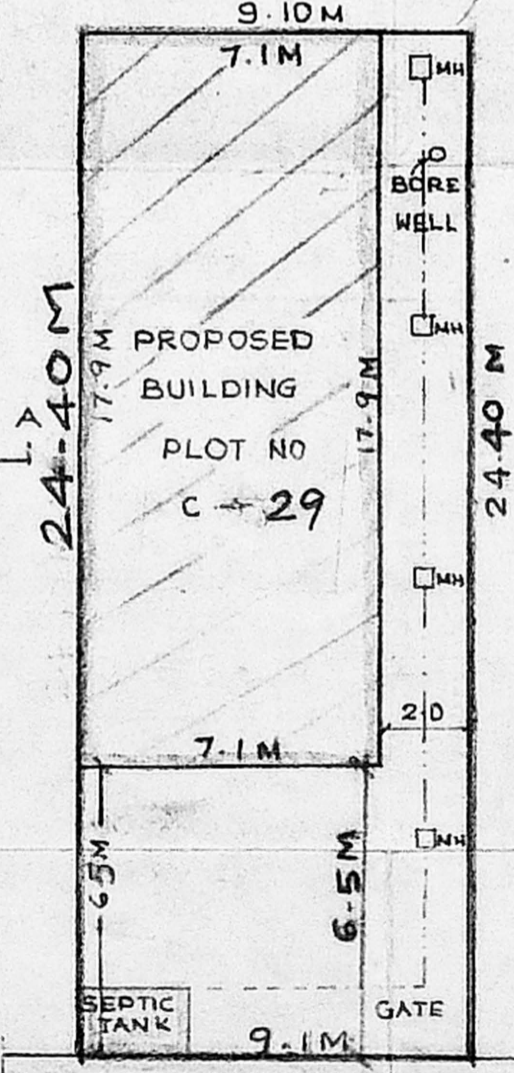

SITE PLAN

SCALE (1:200)

PROPOSED GODOWN & OFFICE
 IN PLOT NO C 29, S.No. 791P & 792P
 AT MADHAVARAM VILLAGE
 SAIDAPET TALUK CHNGAI-
 M.G.R DISTRICT. SCALE: 1:100

SPECIFICATIONS

- C.C 1:4:8 FOR FOUNDATION
- SUPER STRUCTURE WITH STOCK BRICK IN CM 1:5
- PLASTERING IN C.M 1:5 FOR WALLS & 1:3 FOR SOFFITS
- FLOORING WITH GREY MOSAIC
- WOOD WORK WITH SEASONED WOOD
- R.C.C WORK SHALL HAVE QUALITY STEEL
- WEATHER PROOF COURSE LAID TO SLOPE
- COLOURING & WHITE WASHING WITH 2 COATS
- OVER ONE COAT OF PRIMER


JOINERY DETAILS

- R.S - ROLLING SHUTTER 3.04 x 2.10
- D - DOOR 0.90 x 2.10
- D1 - DOOR 1.80 x 2.10
- V - VENTILATOR 1.20 x 0.60
- R.S1 - ROLLING SHUTTER 1.98 x 2.10
- W - WINDOW 1.80 x 1.35
- W1 - WINDOW 1.20 x 1.35
- V1 - VENTILATOR 0.60 x 0.60
- D2 - DOOR 0.76 x 2.10

AREA DETAILS

TOTAL PLOT AREA	222.04M ²
PLINTH AREA	
GROUND FLOOR	127.09M ²
FIRST FLOOR	127.09M ²
HEAD ROOM	
TOTAL	254.18M ²
F.S.I	1.14
PLOT COVERAGE	57%

COLOUR INDEX

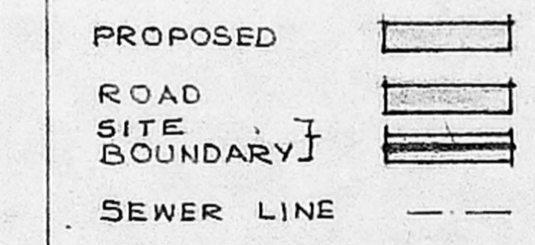


For WESTERN CARRIERS

Sampathal Jain
 Regional Manager.


OWNER

Thiruvananthapuram
T.G. KRISHNAMURTHY RAO
 CIVIL ENGINEER
 CLASS I LICENSED SURVEYOR NO. 370
 CORPORATION OF MADRAS
 C-10, SANTHI AVENUE
 LICENCED SURVEYOR
 112, LAKE VIEW ROAD, MADRAS-600039

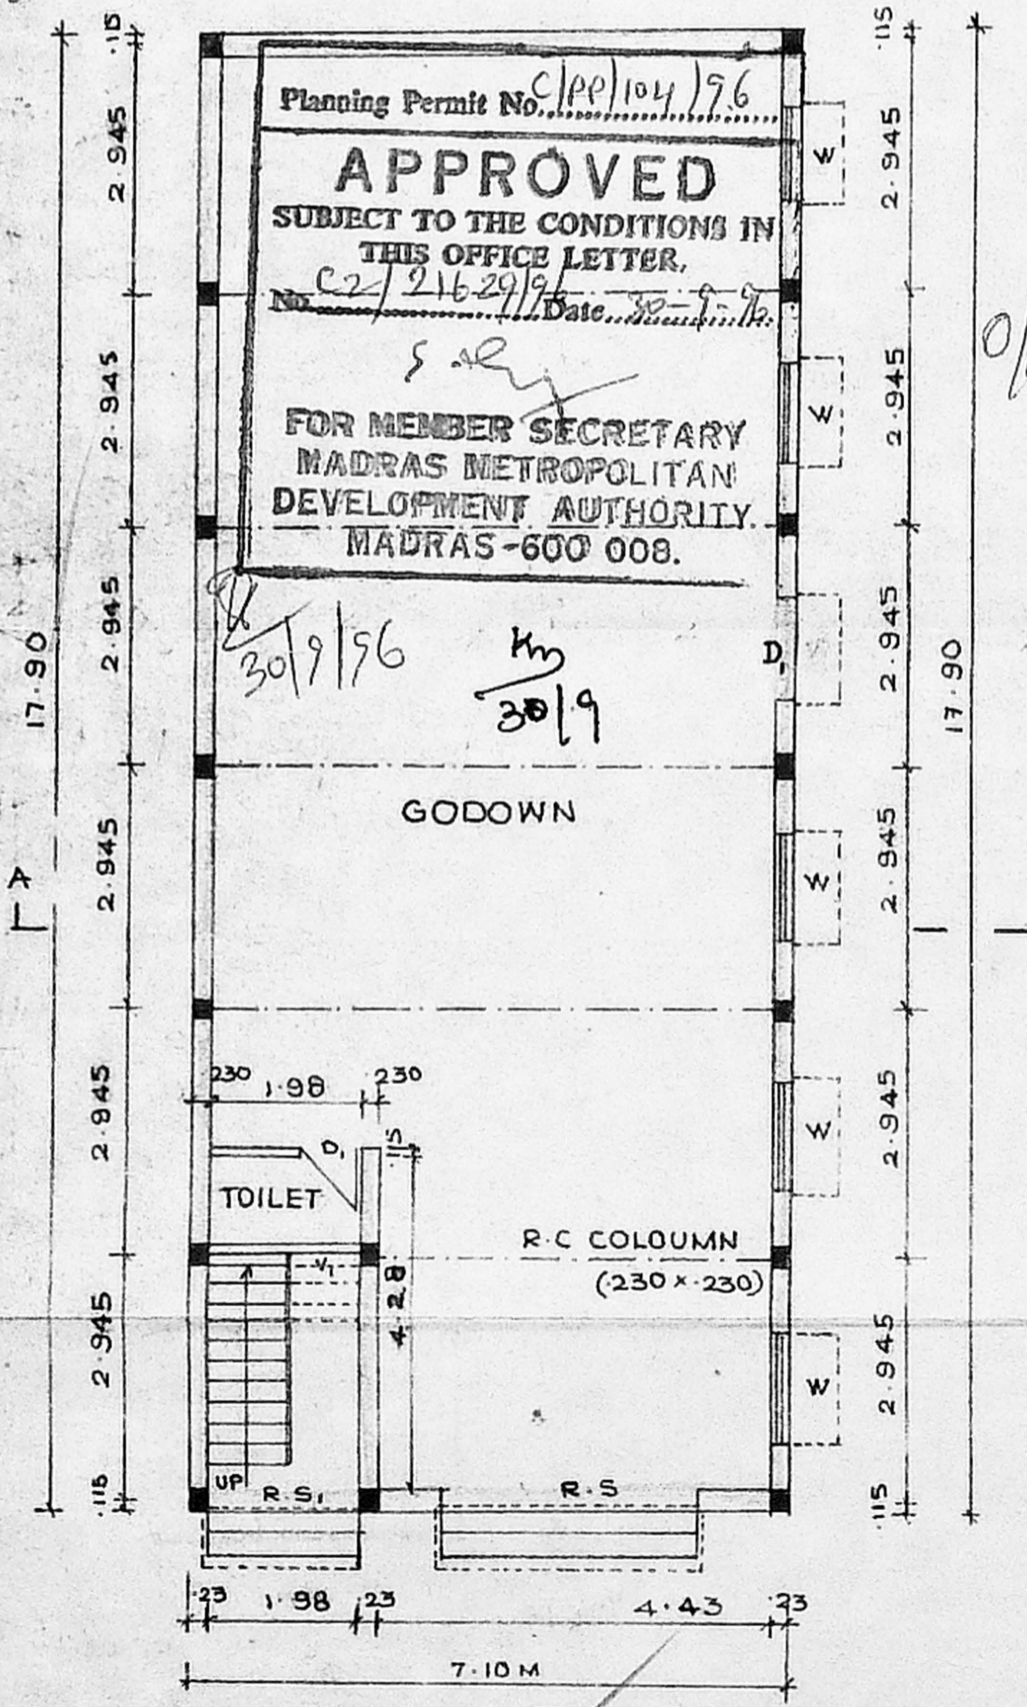

GROUND FLOOR PLAN

SCALE 1:100

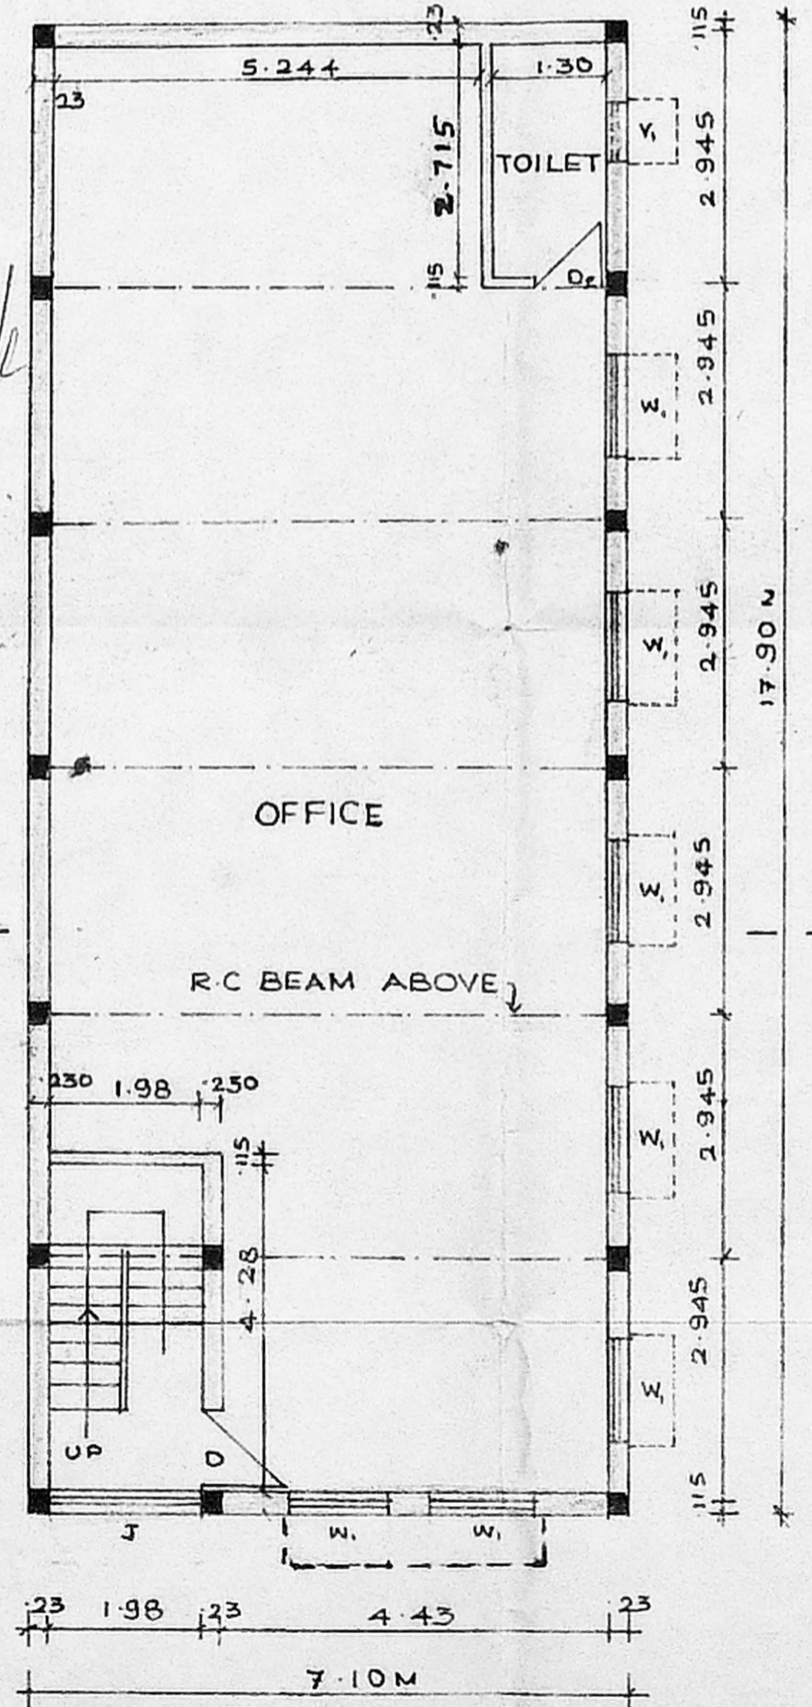

FIRST FLOOR PLAN

Planning Permit No. C/PP/104/96
APPROVED
 SUBJECT TO THE CONDITIONS IN
 THIS OFFICE LETTER.
 C-2/216/29/96 Date: 30/9/96
 FOR MEMBER SECRETARY
 MADRAS METROPOLITAN
 DEVELOPMENT AUTHORITY
 MADRAS-600 008.