




R. Plans  
14/3/93

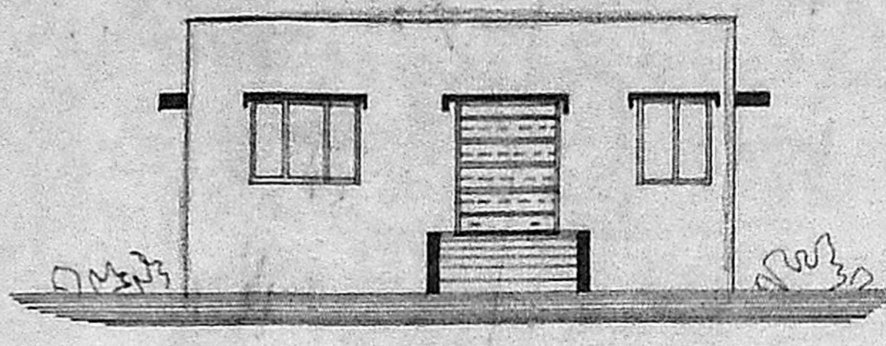

elevation

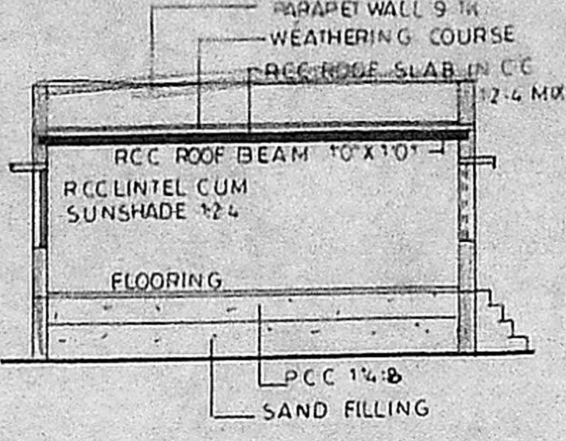

section on (XX)

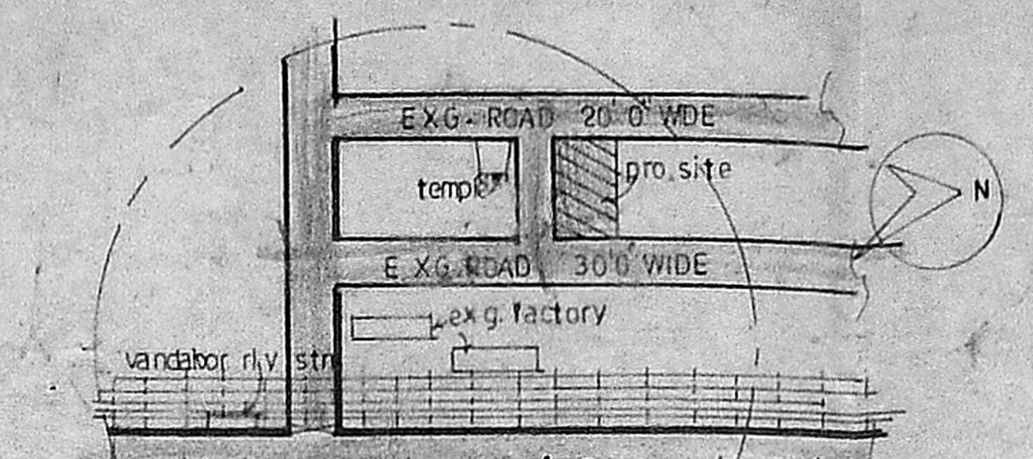

Planning Permit No. **C/24532/34/93**  
**APPROVED**  
 SUBJECT TO THE CONDITIONS IN THIS OFFICE LETTER.  
 No. **C/29452/56** Date **14/3/93**  
 FOR MEMBER SECRETARY  
 CHENNAI METROPOLITAN  
 DEVELOPMENT AUTHORITY  
 CHENNAI-600 008.

PLAN & SECTION OF SEPTIC TANK

plan showing the proposed factory building of finished leather goods (using finished leather as raw material) in sno 117/9 of vandaloor village vandaloor town panchayat, chengal M.G.R. district.

SCALE 1:160 (or) 1:200

joineries


RS	ROLLING SHUTTER	6'0" x 10'0"
D	DOOR	4'0" x 7'0"
D <sub>1</sub>	DOOR	3'6" x 7'0"
D <sub>2</sub>	DOOR	2'6" x 5'6"
W	WINDOW	5'0" x 5'0"
W <sub>1</sub>	WINDOW	4'0" x 5'0"
V	VENTILATOR	3'0" x 2'0"

area details


PLOT AREA	12000 SQ.FT. 1115 SQ.M
PRO-PLINTH AREA	
COVERAGE	4212.38 " 391.33 "
F. S. I	35 % 0.35

colour Index


PROPOSED	ROAD
BOUNDARY	DEMOLISH

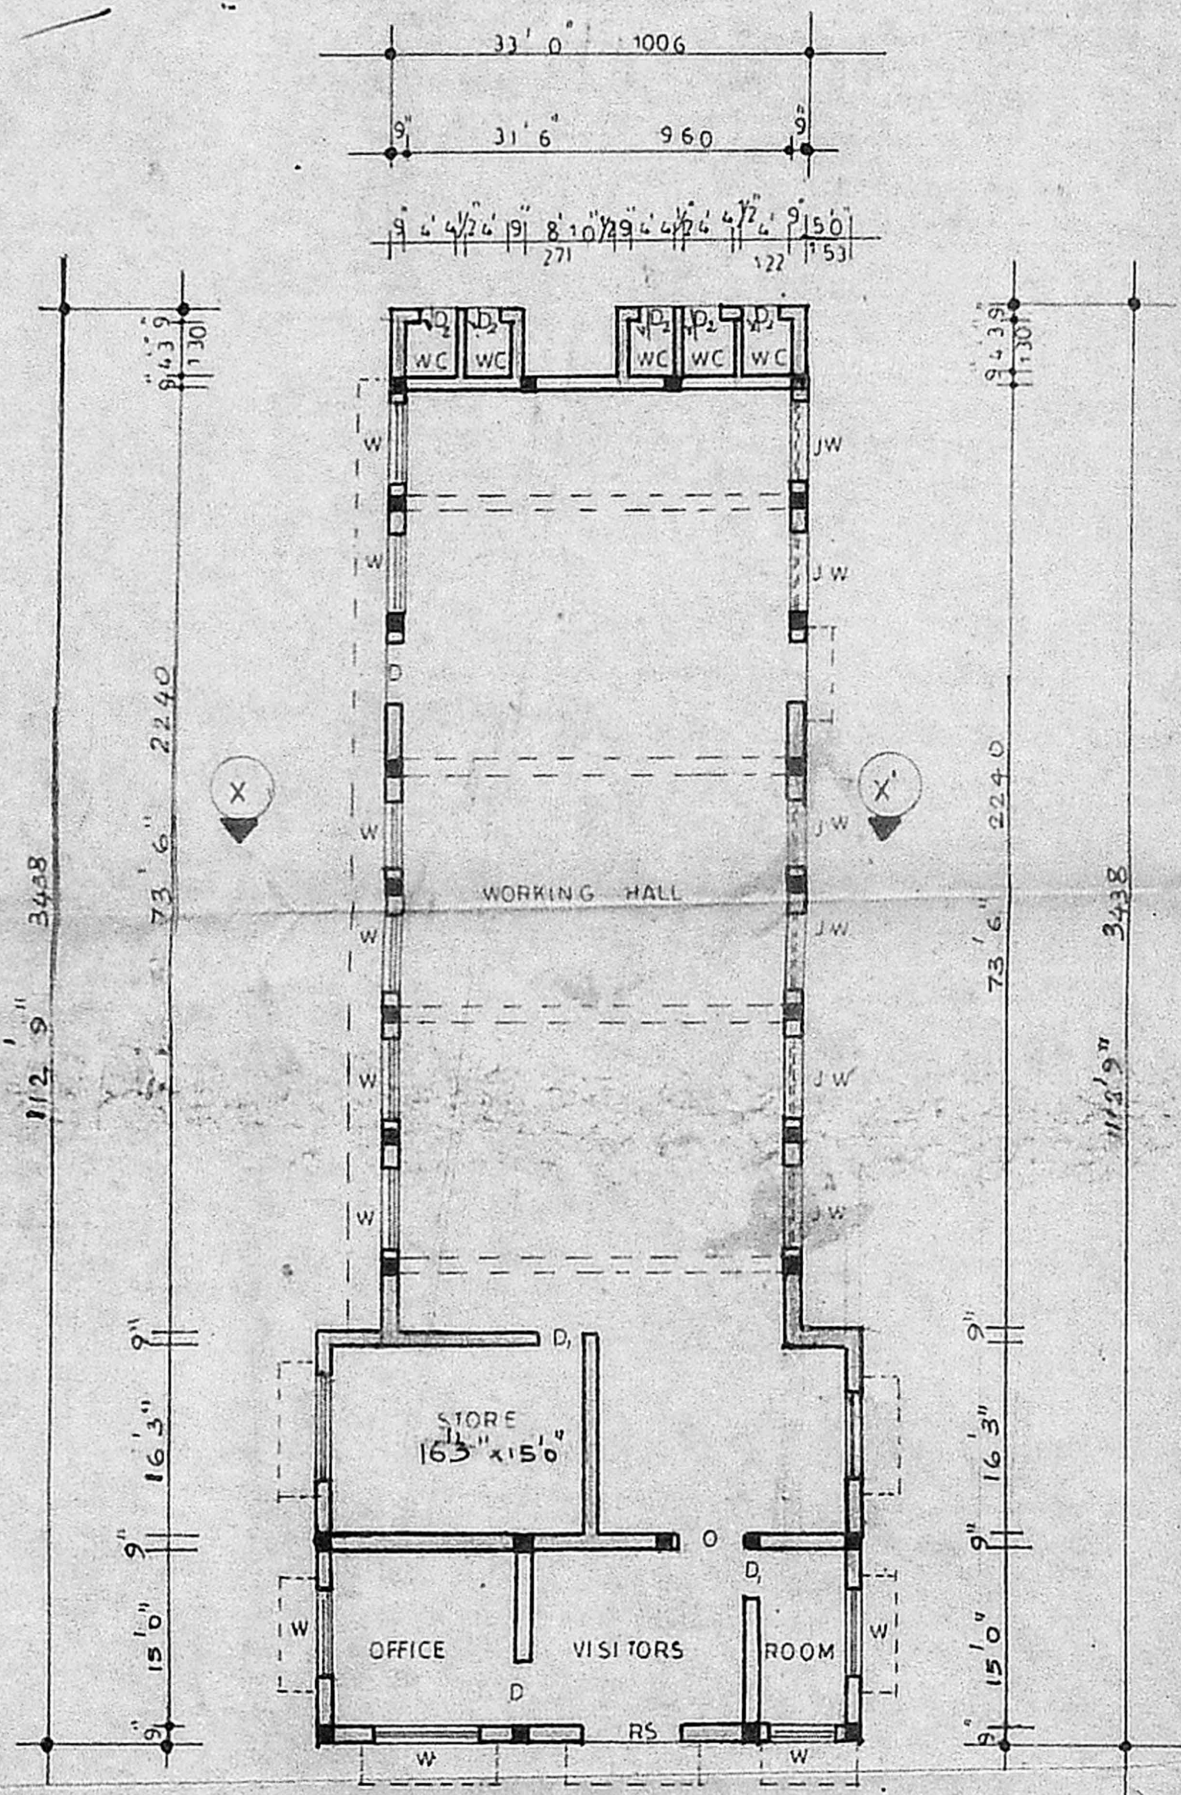


plan

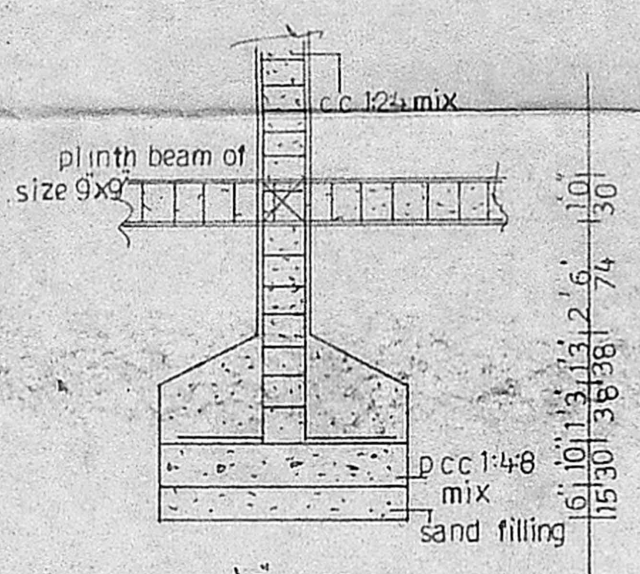

RCC COLOUMN FOUNDATION OF SIZE 1'6" X 1'6"

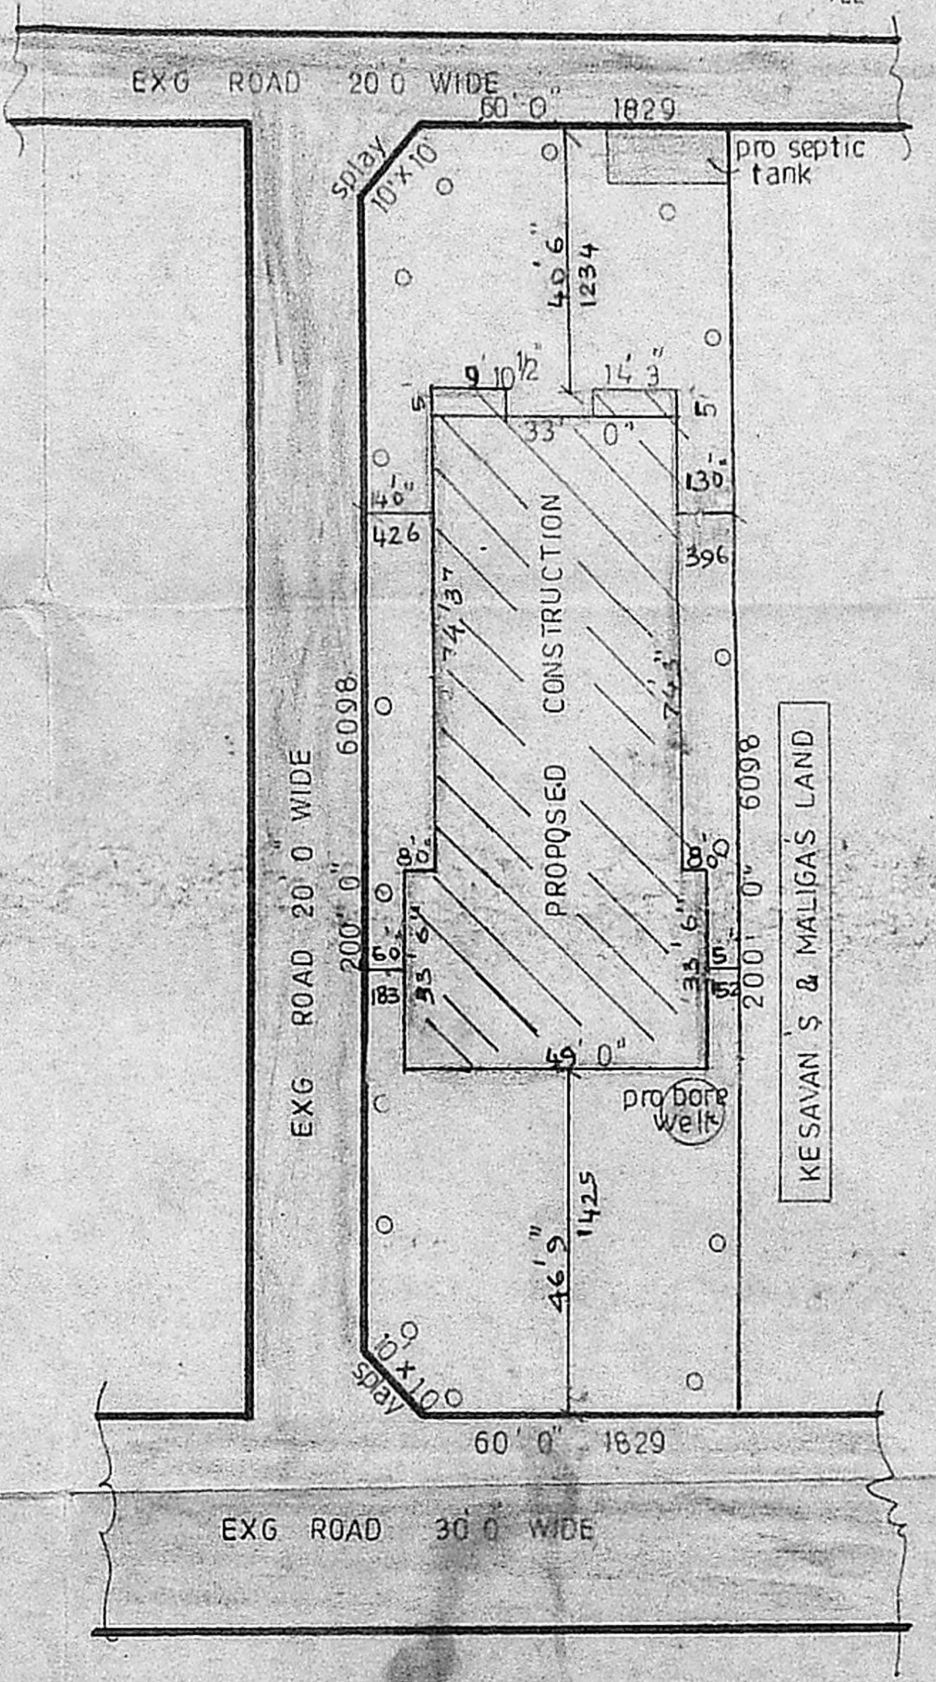

site plan SCALE 1:240 or 1:300

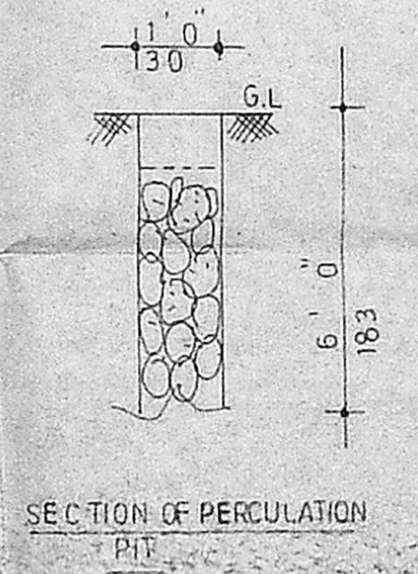

SECTION OF PERCOLATION PIT

M/S NACHIAR CONSTRUCTIONS  
 NO 75 STATION ROAD 1ST FLOOR  
 RADHA NAGAR CHROMEPET  
 MADRAS 600 044

**A. GANESAN**  
 LICENCED SURVEYOR  
 SANDHIVARAM BULVANCHERI T. WN PANCHAYAT  
 12, PANCHAYAT COLONY  
 RADHA NAGAR, CHROMEPET  
 MADRAS-600 044.

Licensed surveyor