




ELEVATION

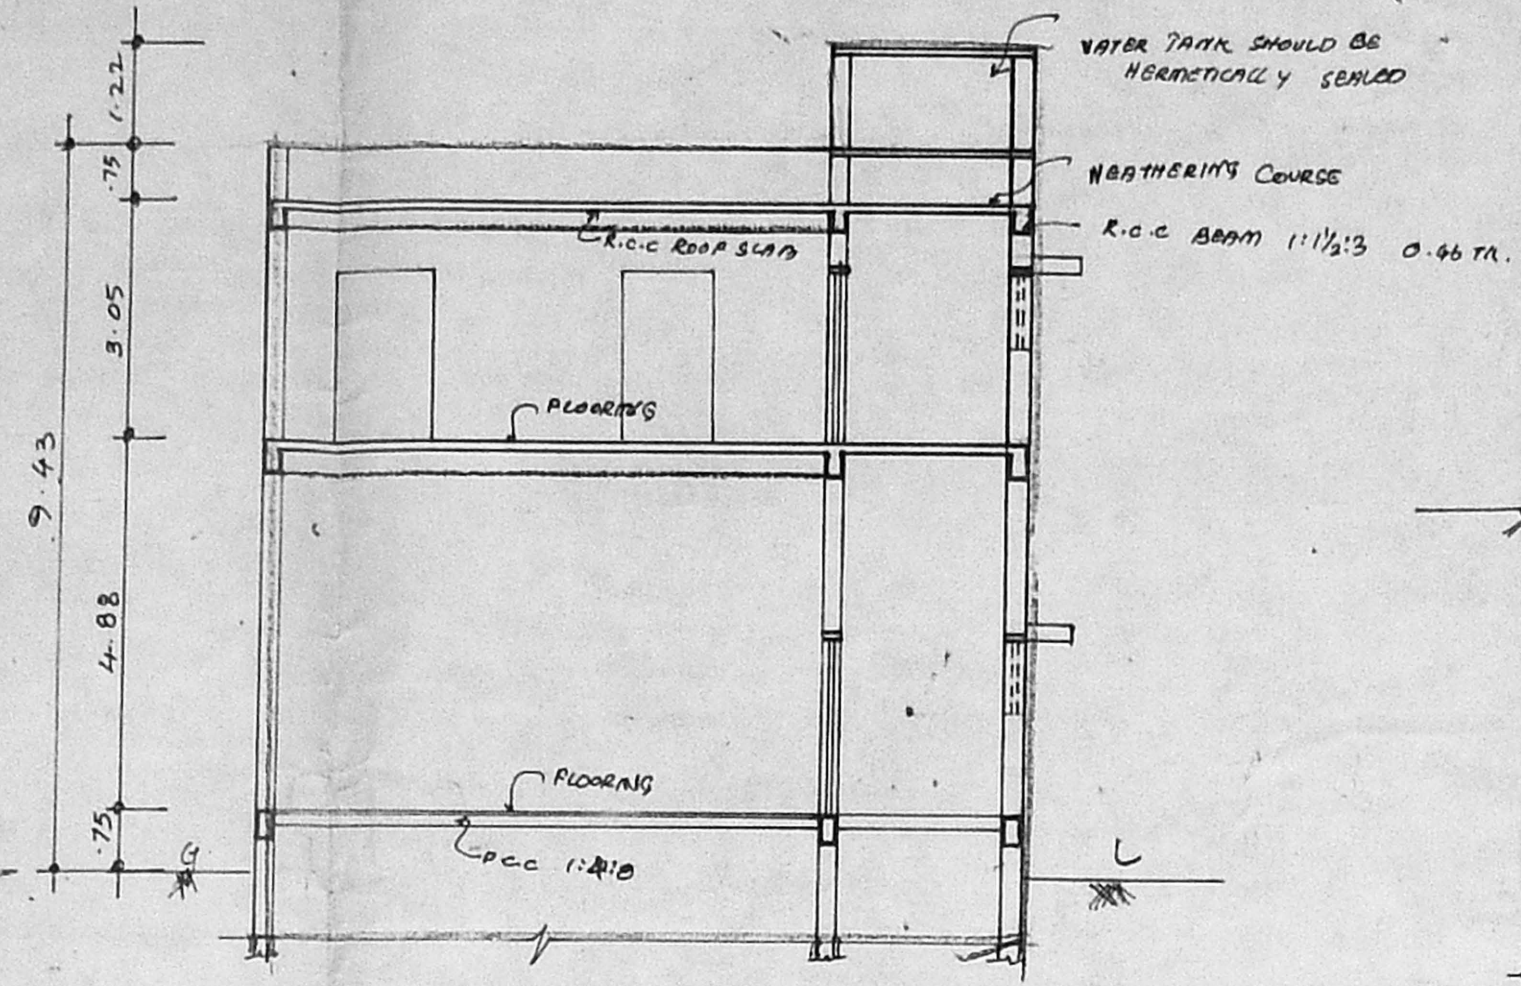


SECTION AA

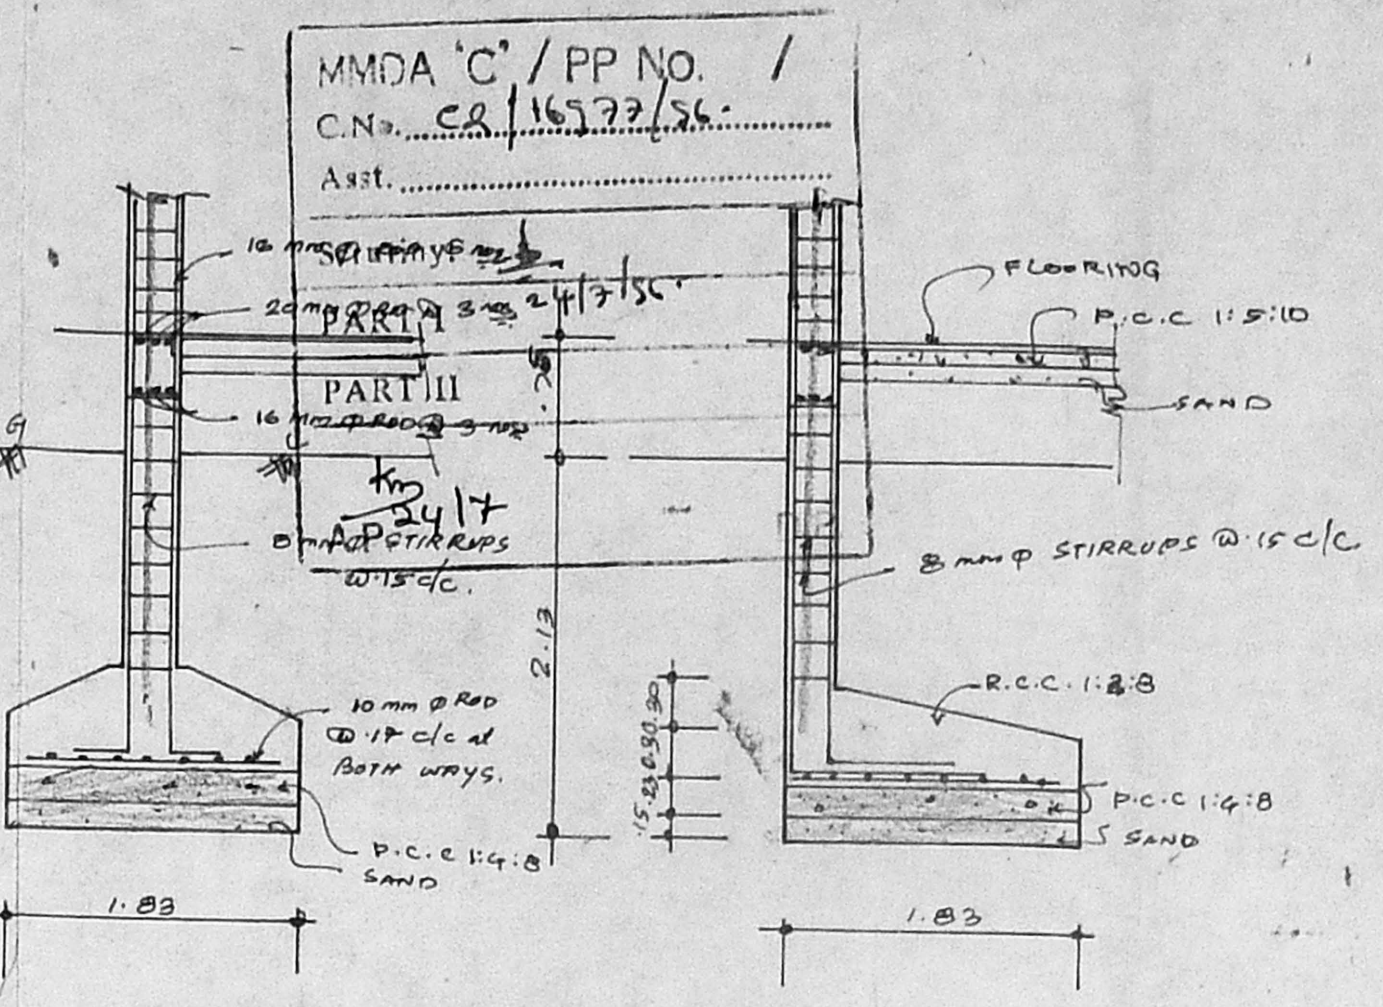


FOUNDATION DETAILS

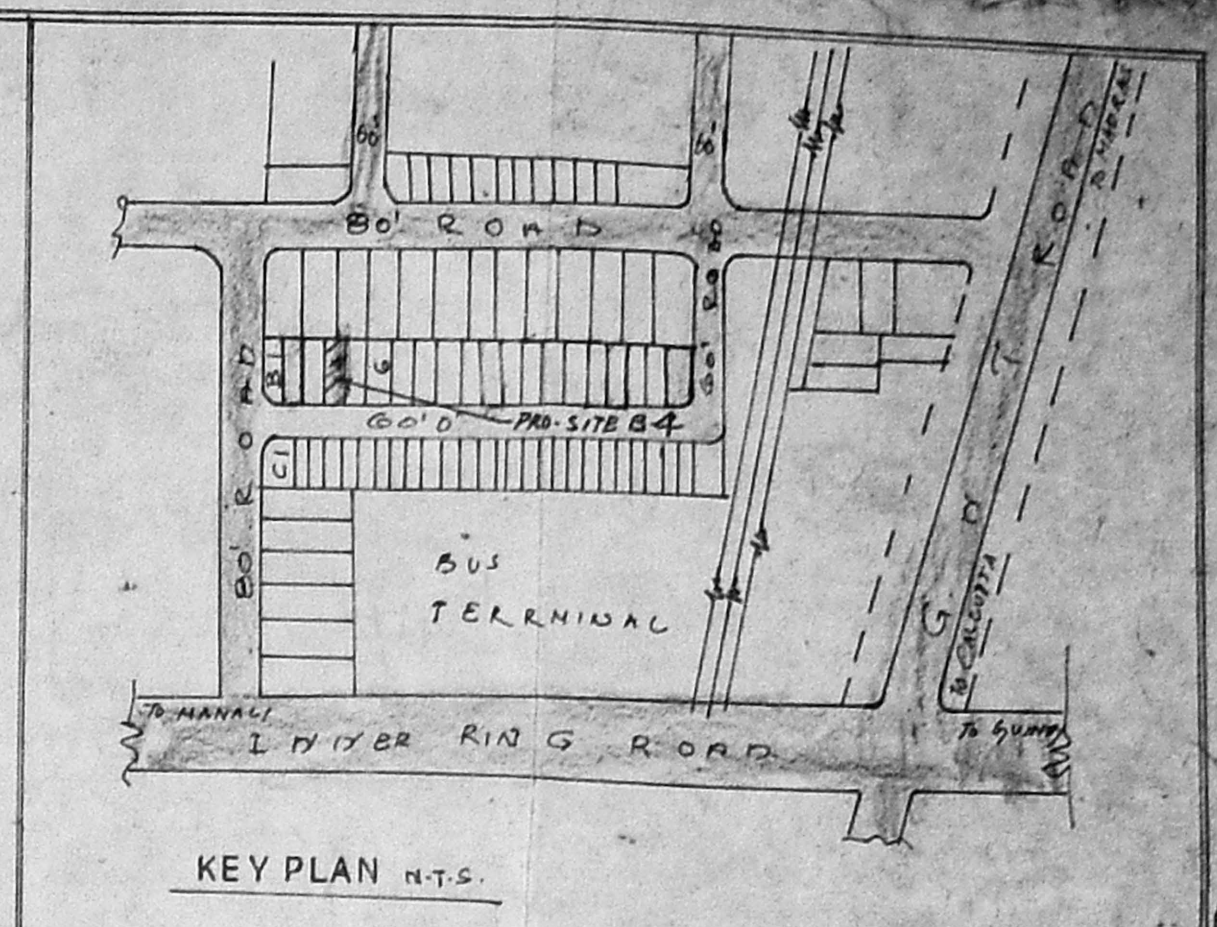

KEY PLAN N.T.S.

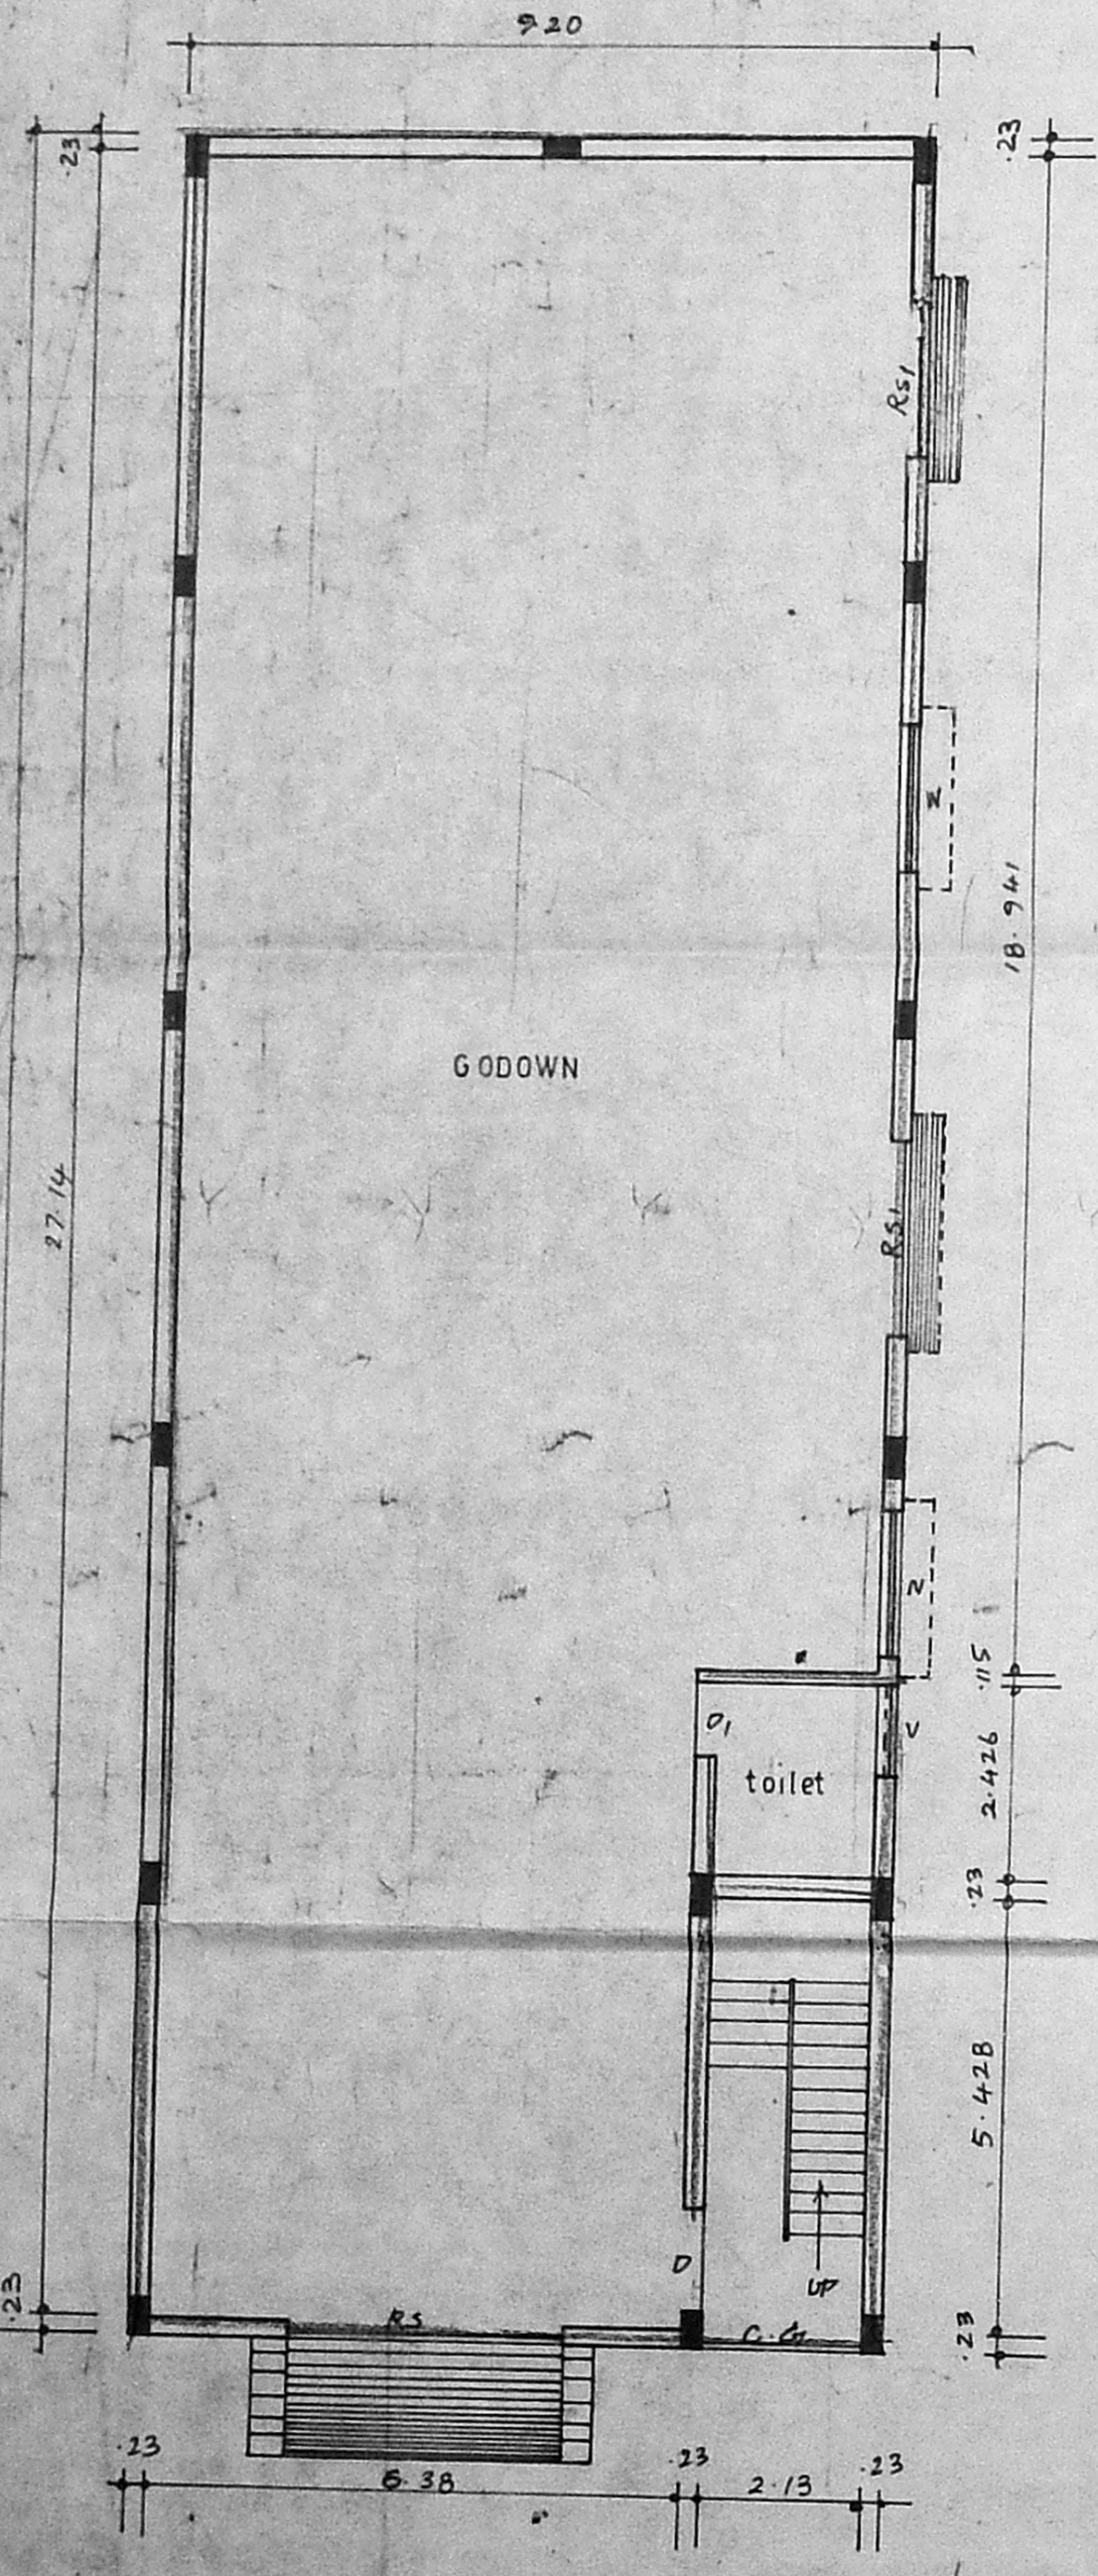


GROUND FLOOR PLAN

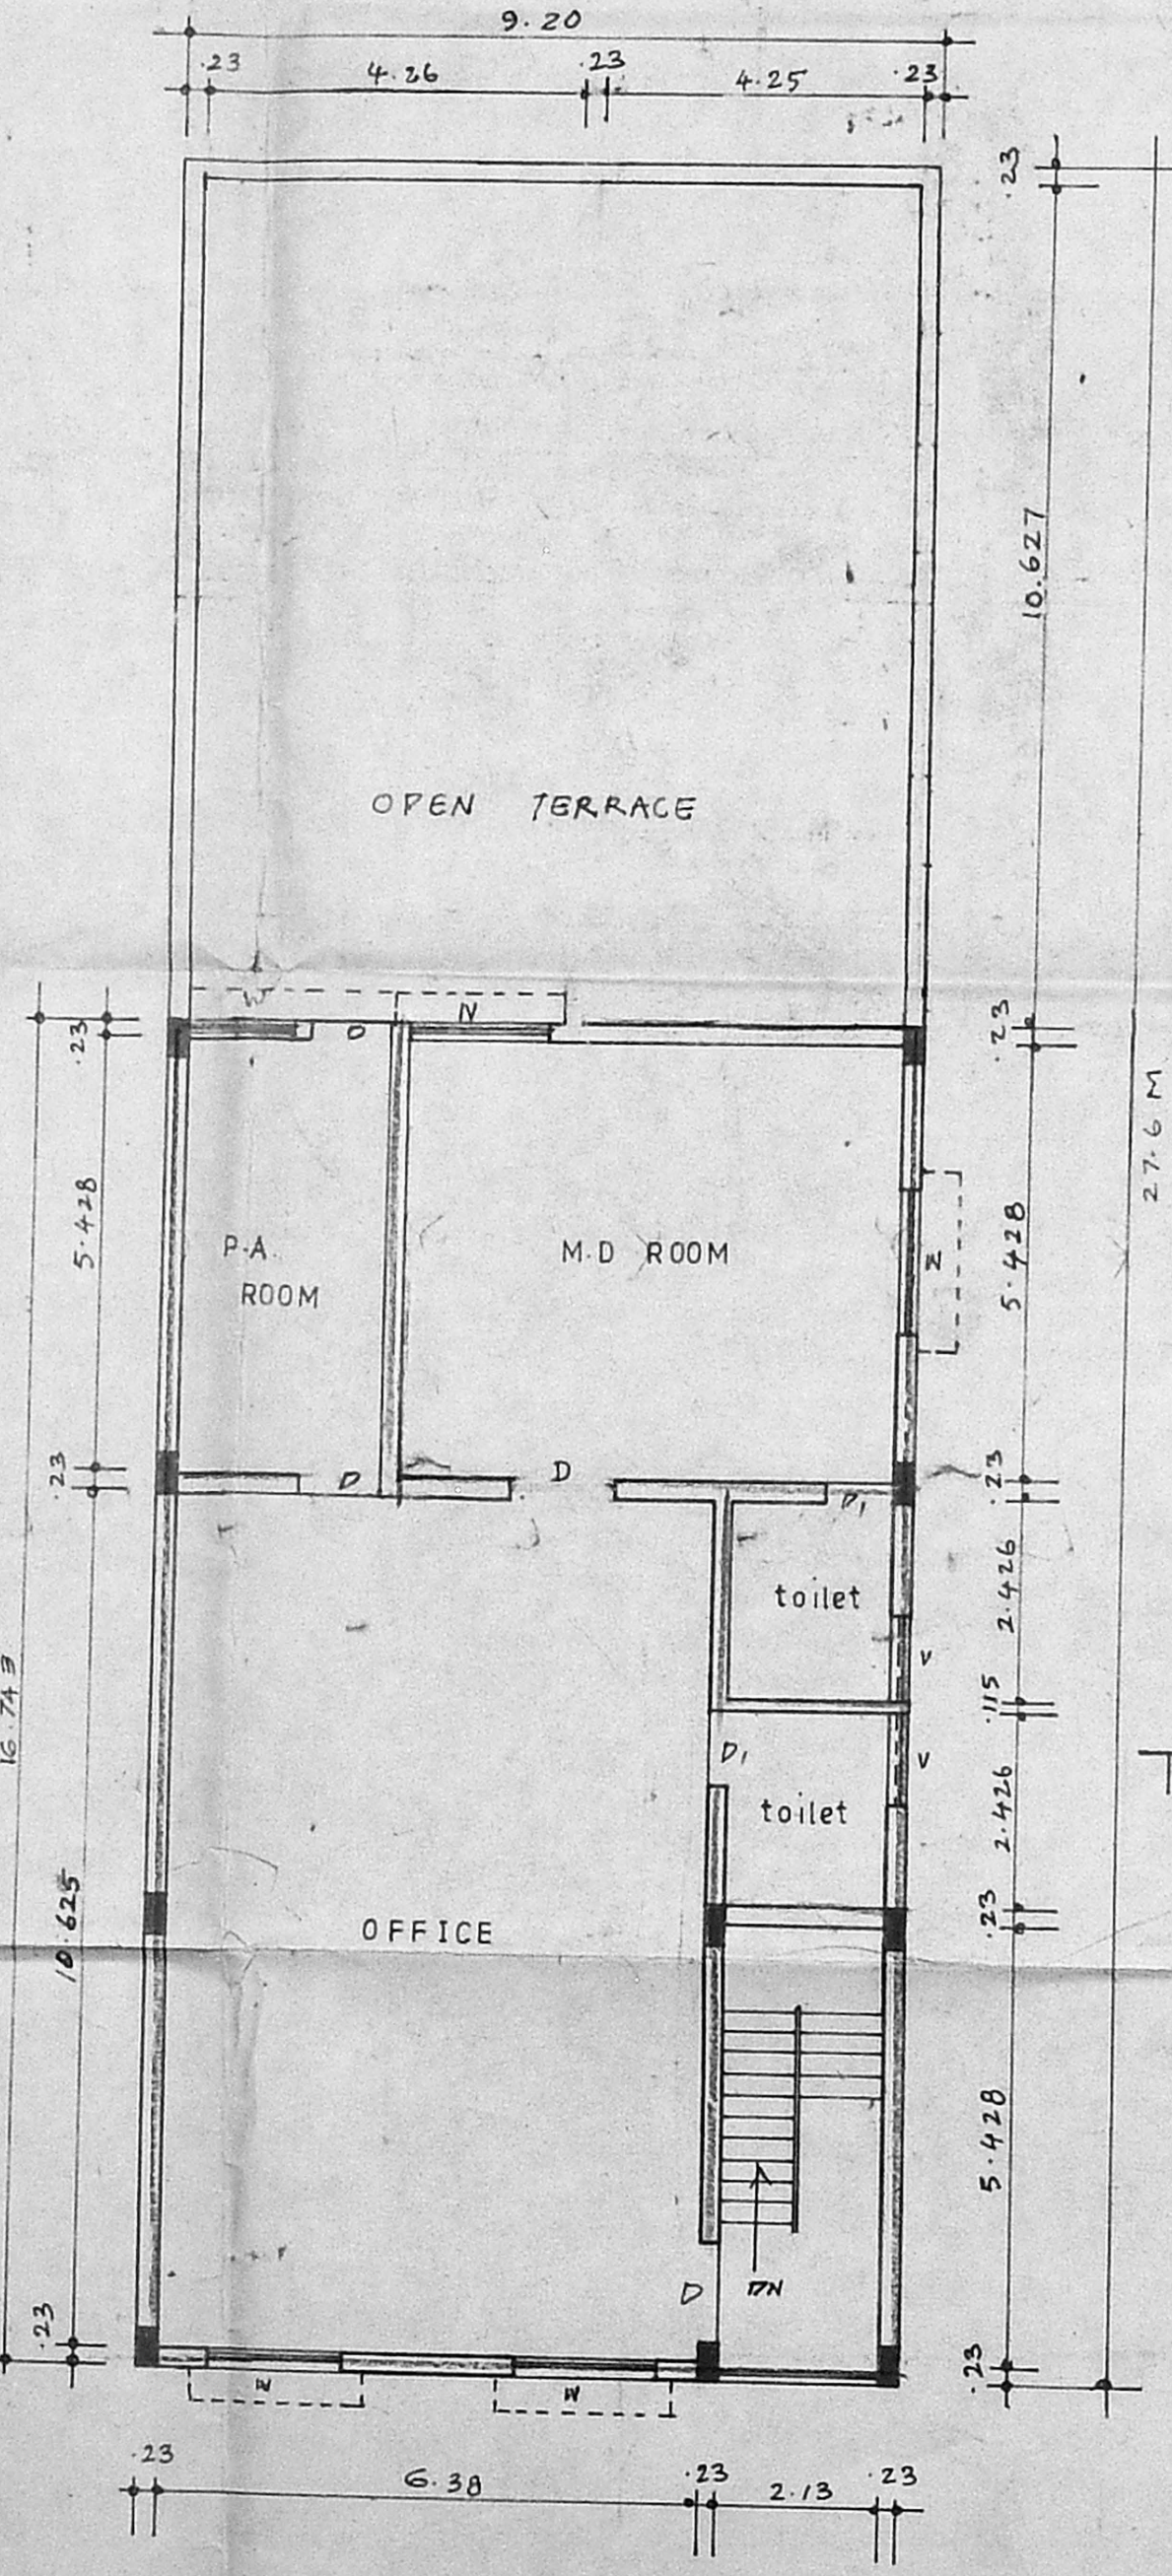


FIRST FLOOR PLAN

N.O.C. ISSUED
 VIDE FILE NO: M/10666/95
 DATED: 7-96
 LAY OUT NO. 6/96
 FOR CHIEF EXECUTIVE OFFICER
 WELL OF 1500 CCB.

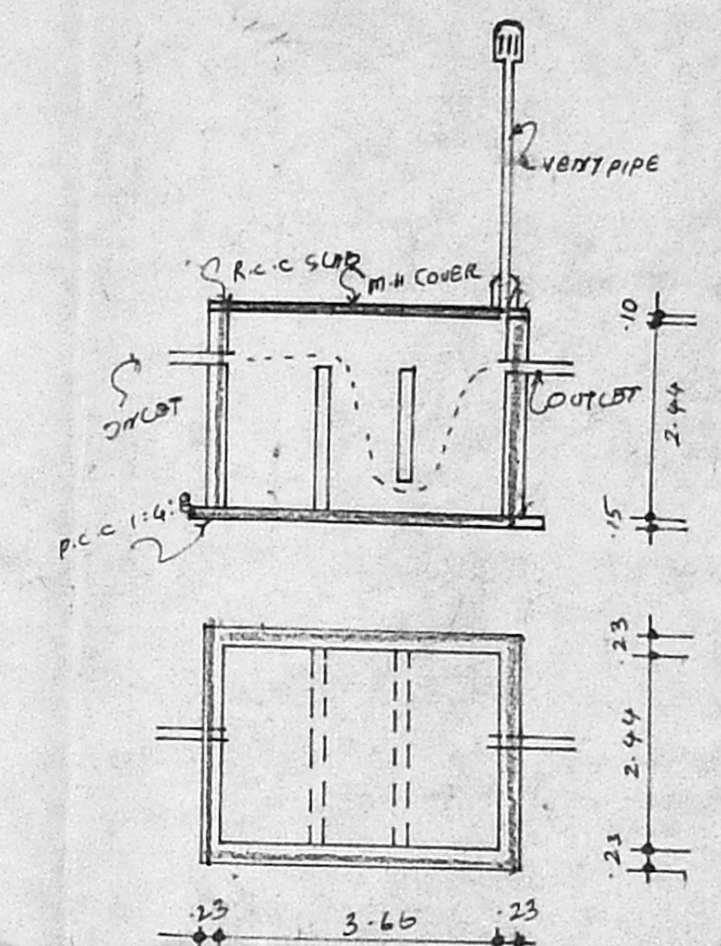


SEPTIC TANK DETAILS

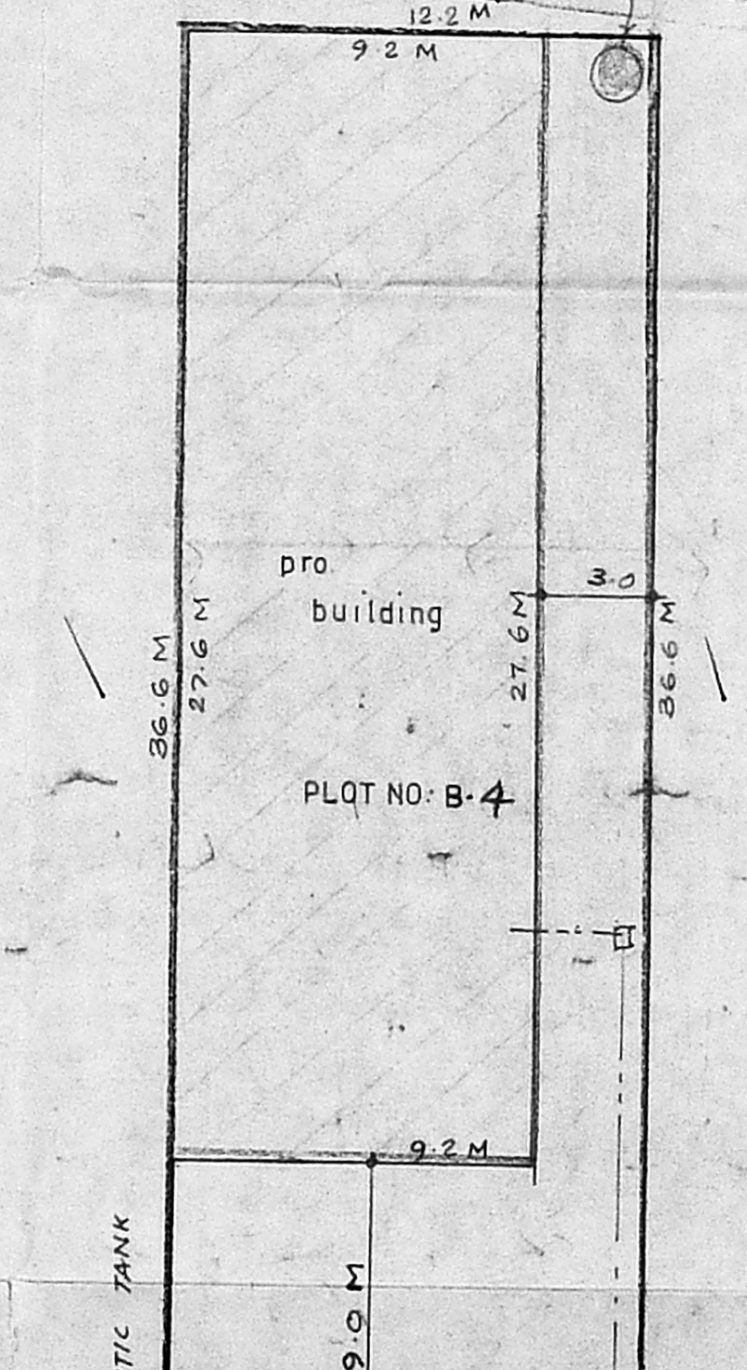

Planning Permit No. C/24518/20/87

APPROVED
 SUBJECT TO THE CONDITIONS IN THIS OFFICE LETTER. D
 No. C/31329/86 Date 21-2-97
 FOR MEMBER SECRETARY
 CHENNAI METROPOLITAN
 DEVELOPMENT AUTHORITY
 CHENNAI-600 008.

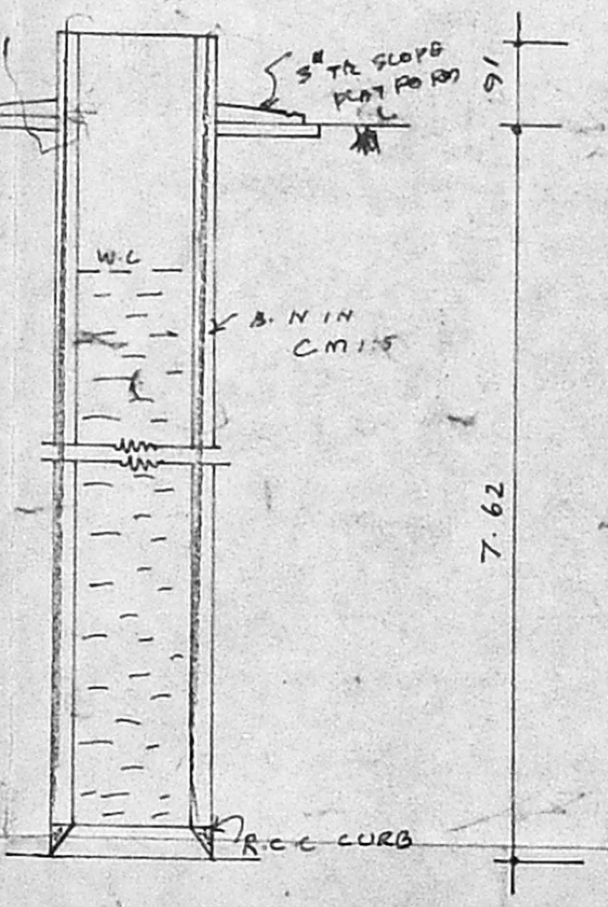

WELL DETAILS

PLAN SHOWING PROPOSED CONSTRUCTION OF GODOWN CUM OFFICE BUILDING IN PLOT No B4, S.No. 787-00 Part, & 788 PART MADAVARAM, MADAVARAM VILLAGE, CHENGAI M.G.R. DIST.

JOINERIES

A.S. ROLLING SHUTTER	3.66 X 3.95.
B.S1 - DO -	2.24 X 3.05
C.G. COLLAPSIBLE GATE	2.13 X 2.24
D DOOR	1.20 X 2.13
D1 - DO -	0.75 X 2.13
W WINDOW	1.83 X 1.52
V VENTILATOR	0.91 X 0.61

SPECIFICATION
 COLUMN FOR R.C.C. 1:1 1/2:3 - 10' - 23 X 46
 R.C.C. ROOF SLAB 1:2:4 IN 10 TH.
 BRICK WORK IN C.M. 1:5.
 W.C. CLOSETS ARE USED FOR THE TOILET.
 WOOD WORKS ARE GOOD QUALITY TEAK DOORS AND WINDOWS.

SCALE: 1:100, 1:200, 1:50

AREA

PLOT EXTENT	446.52 m ²
GROUND FLOOR	253.92 m ²
FIRST FLOOR	154.00 m ²
PLOT COVERAGE	56.86%
FLOOR SPACE INDEX	0.47

COLOUR

PROPOSED WORK	---
BOUNDARY	---
ROAD	---
SEWER LINE	---

OWNER SIGNATURE
[Signature]

F. G. KRISHNAMURTHY RAO
 CIVIL ENGINEER
 CLASS I LICENSED SURVEYOR NO. 370
 CORPORATION OF MADRAS
 C-10, SAHAY AVENUE
 112, LAKE VIEW, MADRAS-600 008

LICENCED SURVEYOR