

**N.O.C. - ISSUED**

VIDE FILE NO: MI/74-19/95

DATED: 25.9.95


LADS DN. 29

NOC 95


FOR CHIEF EXECUTIVE OFFICER  
M.M.D.A., MADRAS 600 008




**ELEVATION**

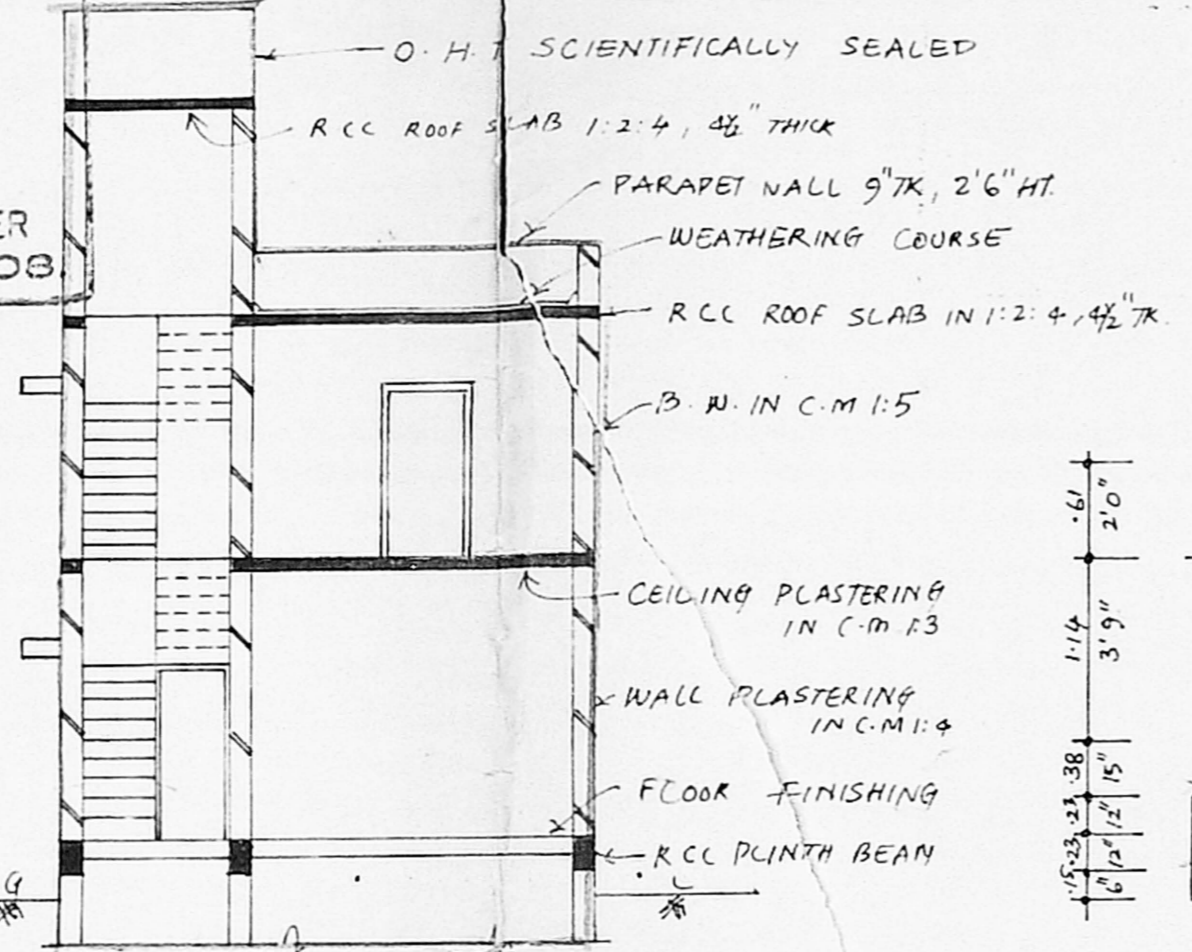


**SECTION PP**

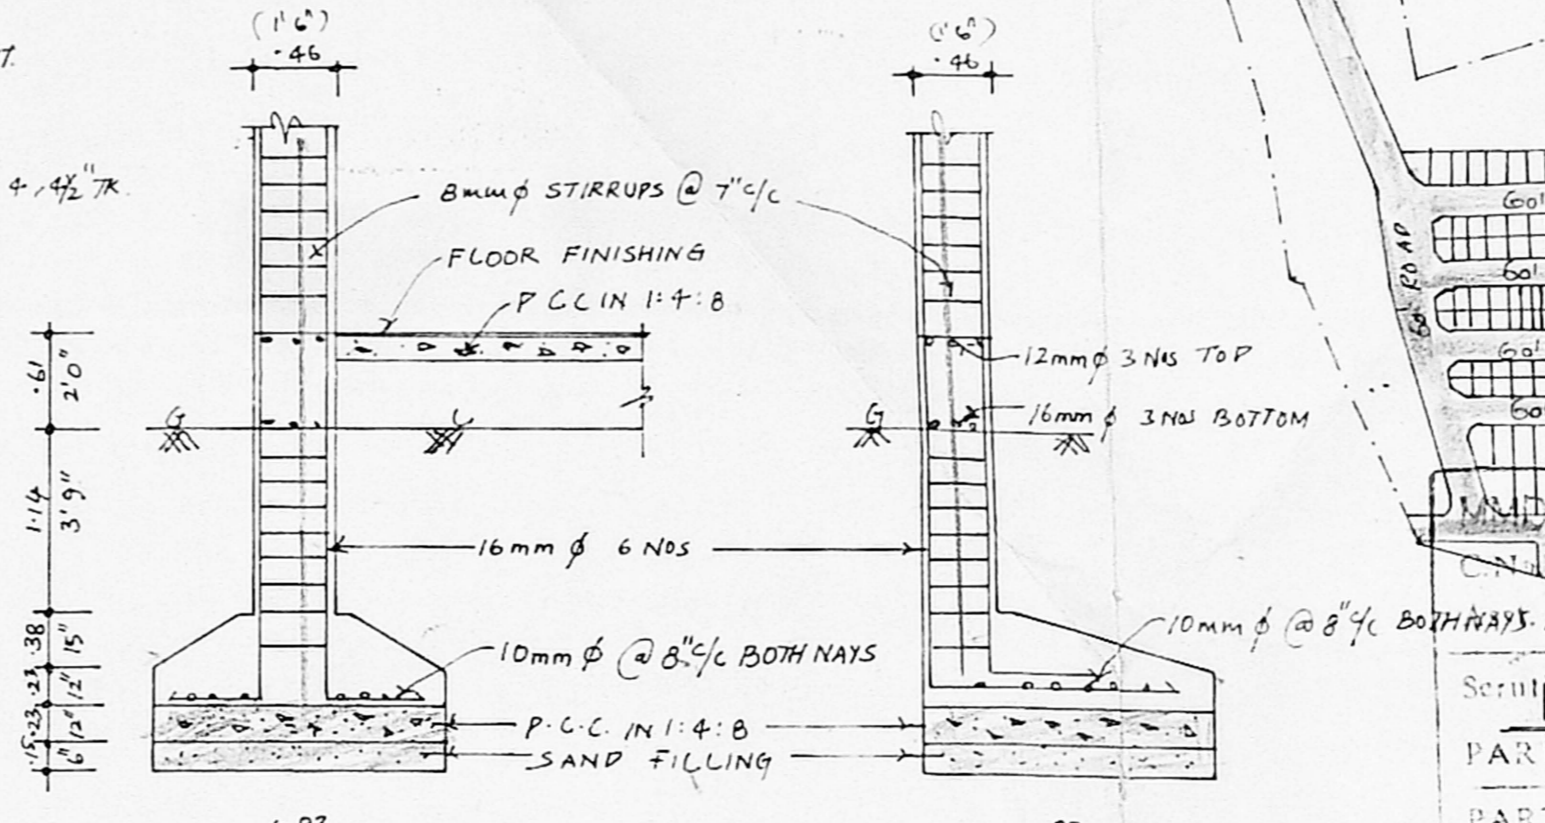


**FOUNDATION DETAILS**

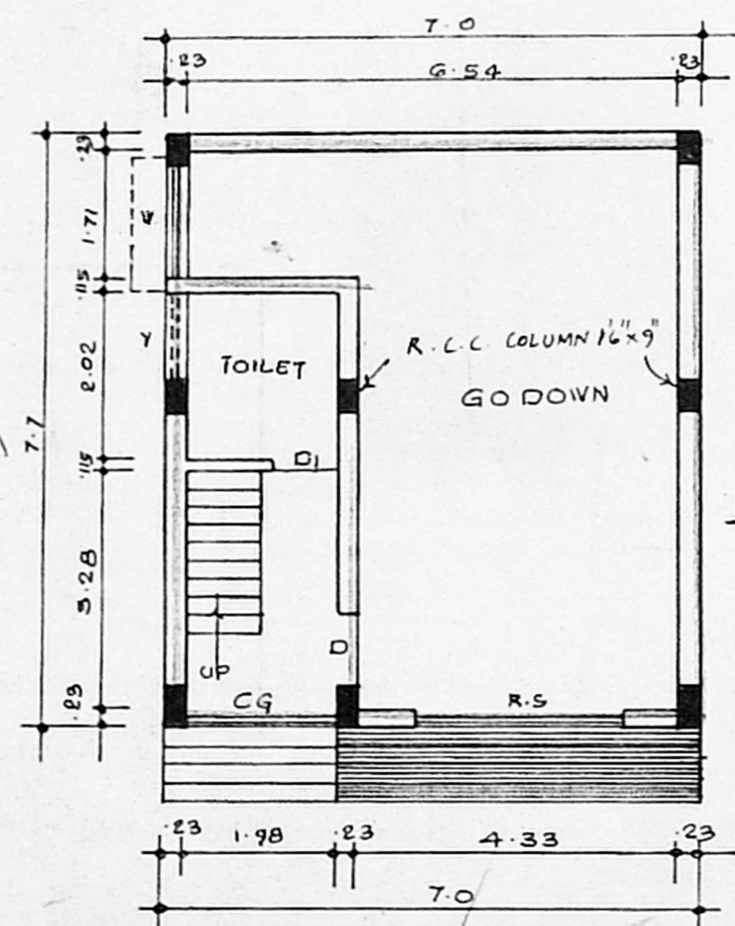


**GROUND FLOOR PLAN**

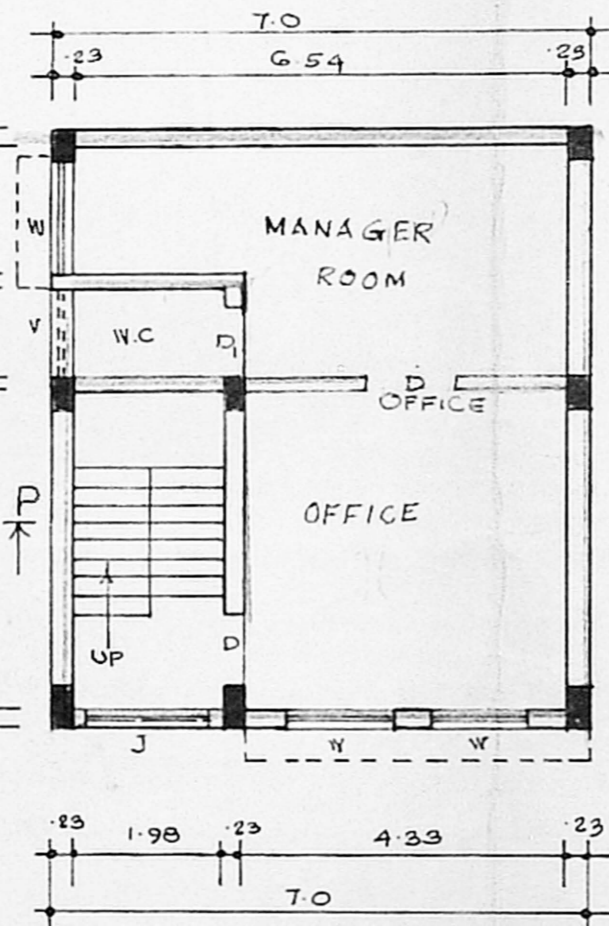


**FIRST FLOOR PLAN**

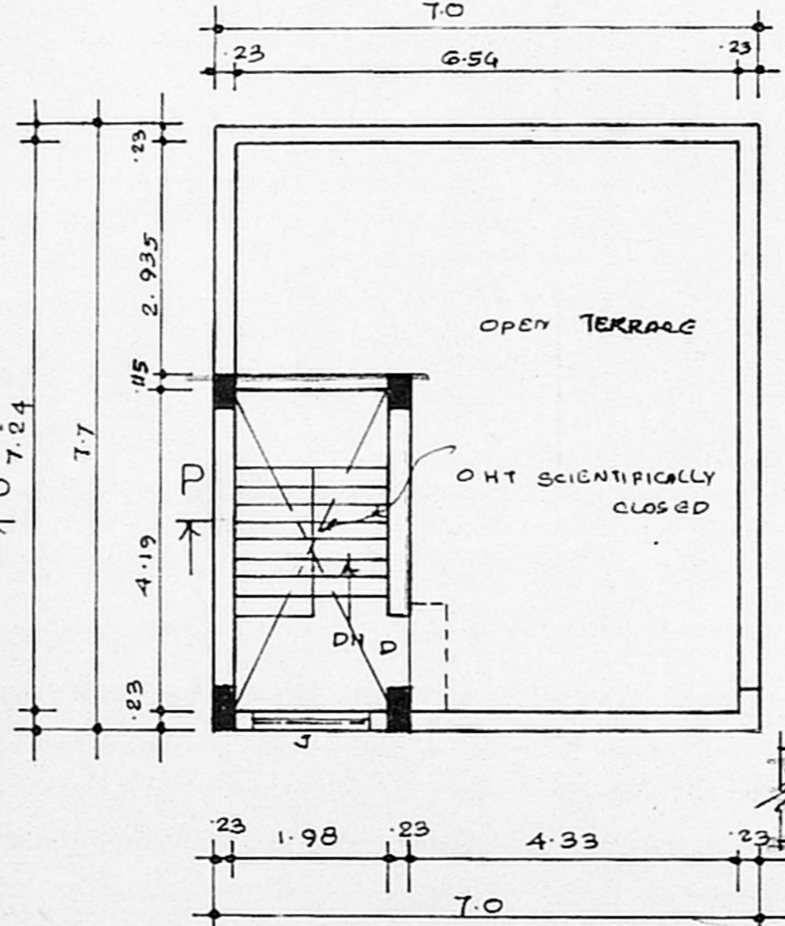

**TERRACE FLOOR PLAN**

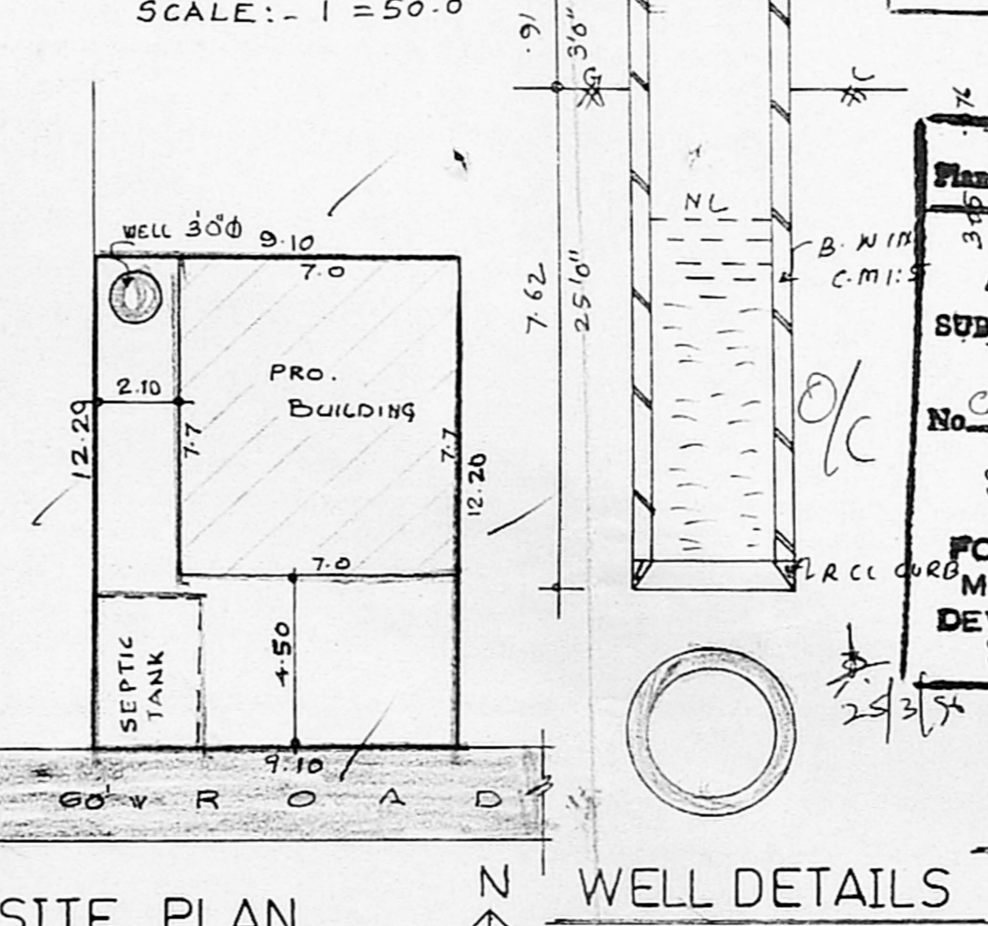

**SITE PLAN**

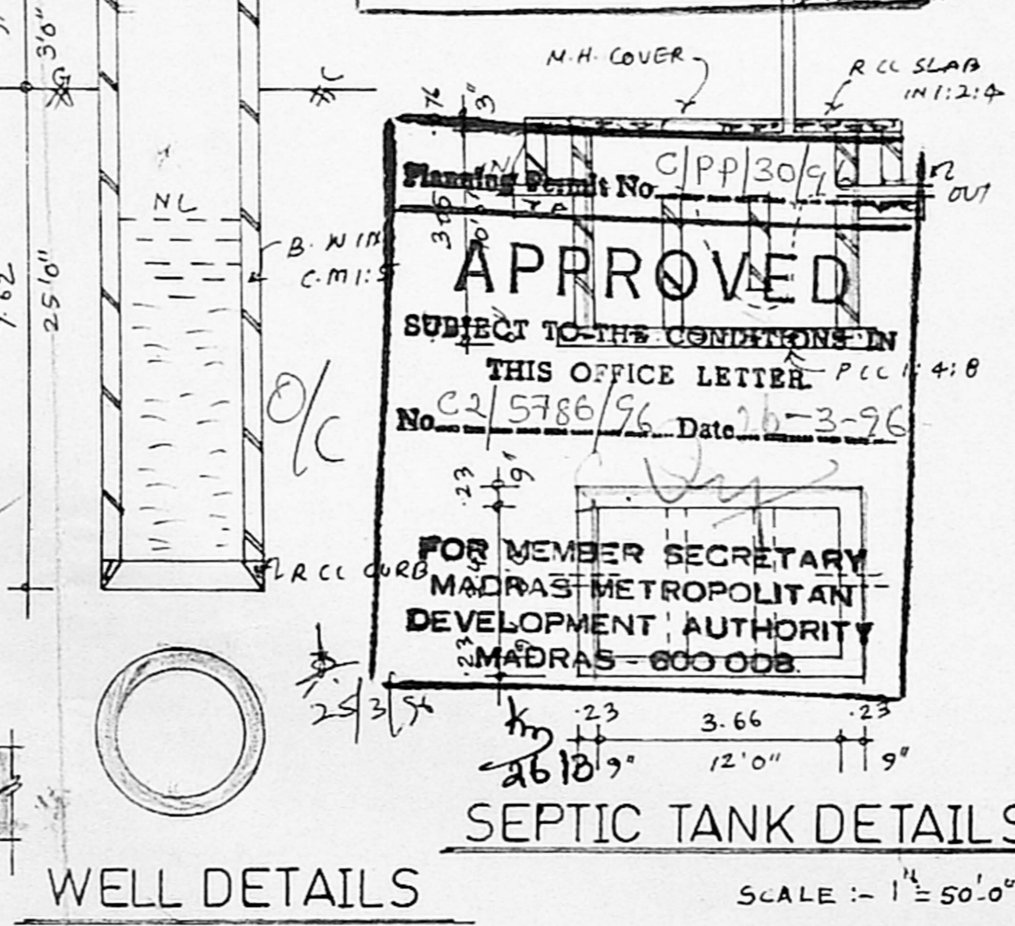

**WELL DETAILS**

**APPROVED**  
 SUBJECT TO THE CONDITIONS IN THIS OFFICE LETTER  
 No. C/5786/96 Date 26-3-96  
 FOR MEMBER SECRETARY  
 MADRAS METROPOLITAN DEVELOPMENT AUTHORITY  
 MADRAS - 600 008

**SEPTIC TANK DETAILS**

PLAN SHOWING THE PROPOSED GODOWN CUM OFFICE BUILDING AT PLOT NO: D-65, BUS & TRUCK TERMINAL, AT MADHAVARAM VILLAGE, IN S.NO: 813 PART CHENGAI M.G.R. DIST.

SCALE: - 1" = 8'-0" (1:100)

**JOINERY**

RS. ROLLING SHUTTER	10'0" x 8'0"
CG COLLAPSIBLE GATE	6'6" x 2'0"
D DOOR	3'0" x 6'6"
D1 DOOR	2'6" x 6'6"
W - WINDOW	5'0" x 4'0"
V VENTILATOR	4'0" x 2'0"

**REFERENCE**

PROPOSED	
ROAD	
BOUNDARY	

**AREA DETAILS**

PLOT EXTENT =	111.02 m <sup>2</sup> 1200 SFT.
GROUND FLOOR =	53.9 m <sup>2</sup> 580 SFT.
FIRST FLOOR =	53.9 m <sup>2</sup> 580 SFT.
COVERAGE =	48.55%
F.S.I =	0.97

*N.S. Madhavaram*

OWNER'S SIGNATURE

PHONE: 513553  
 K. DEENA KUMAR, B.Sc., D.C.E.  
 Consulting Civil Engineer & Contractor,  
 Madras Corporation Licensed Surveyor,  
 Licence No: 139  
 Off: 18/2, Red-hills Road, Kolathur,  
 Madras-99. (opp. Moogambigai Theatre)  
 Cst: 12, Sixth Main Road, Jawahar Nagar,  
 Annam, Madras-600 082.

LICENCED SURVEYOR