




dt 25/1/89

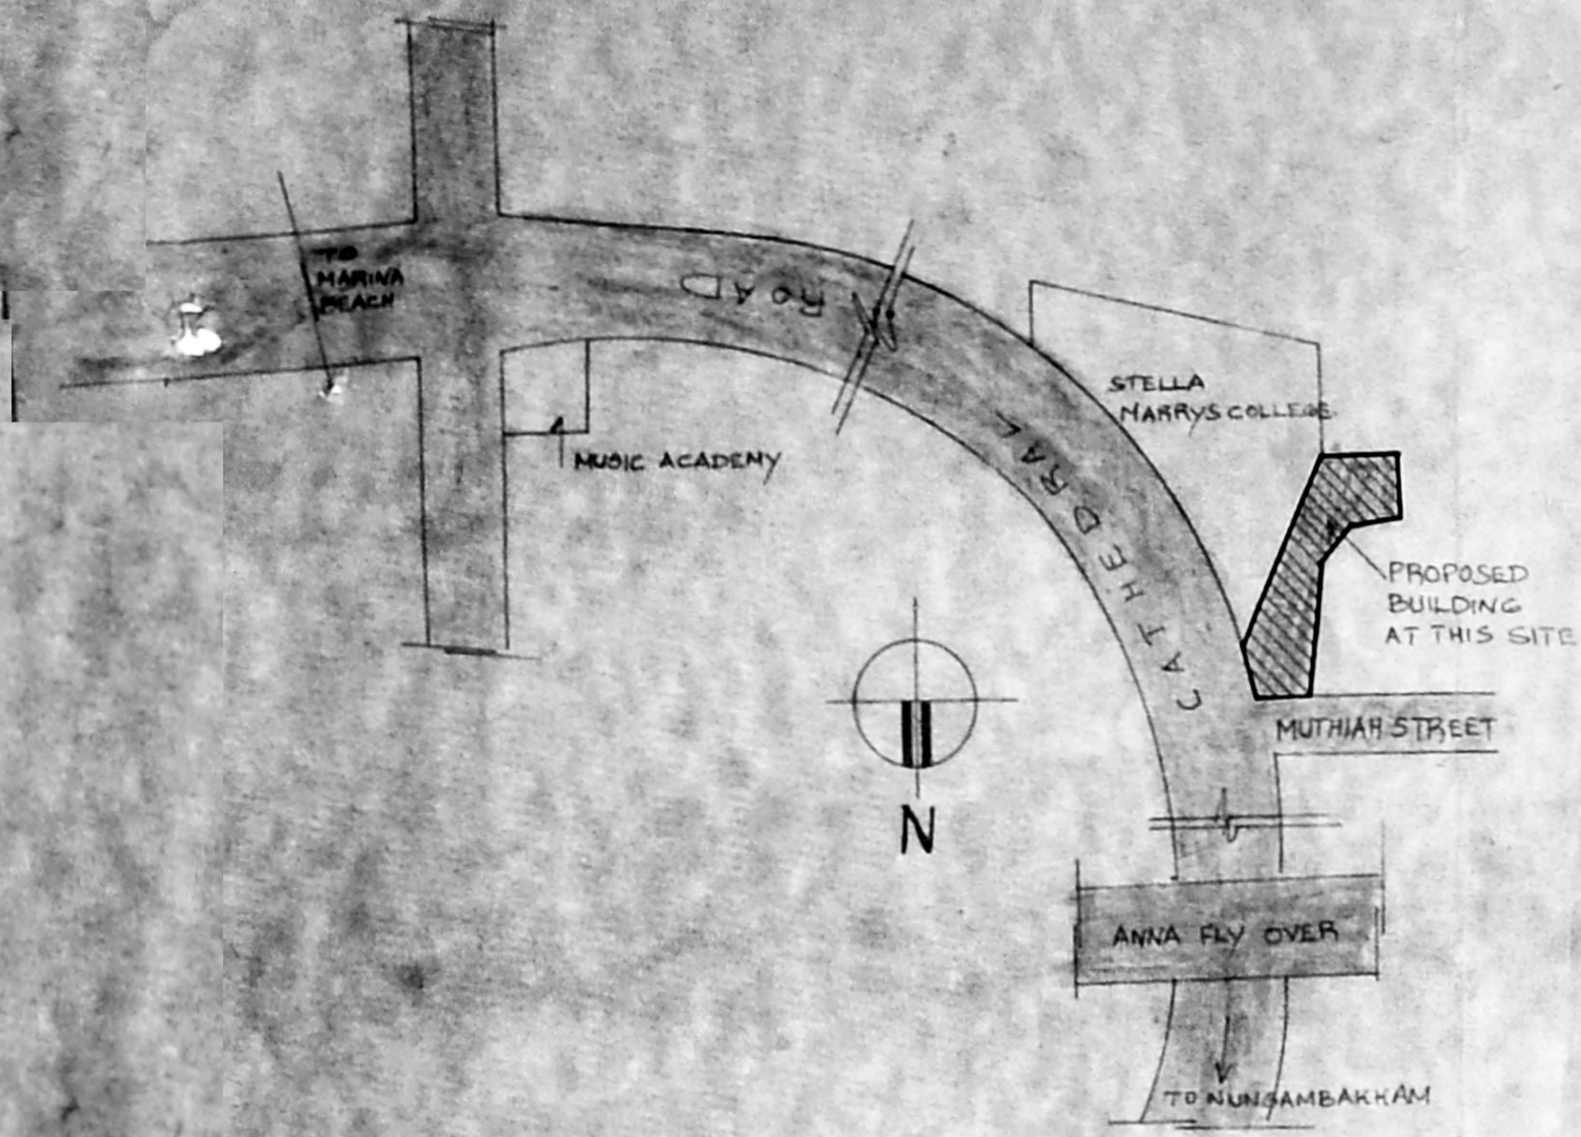


SITE LOCATION PLAN (NOT TO SCALE)

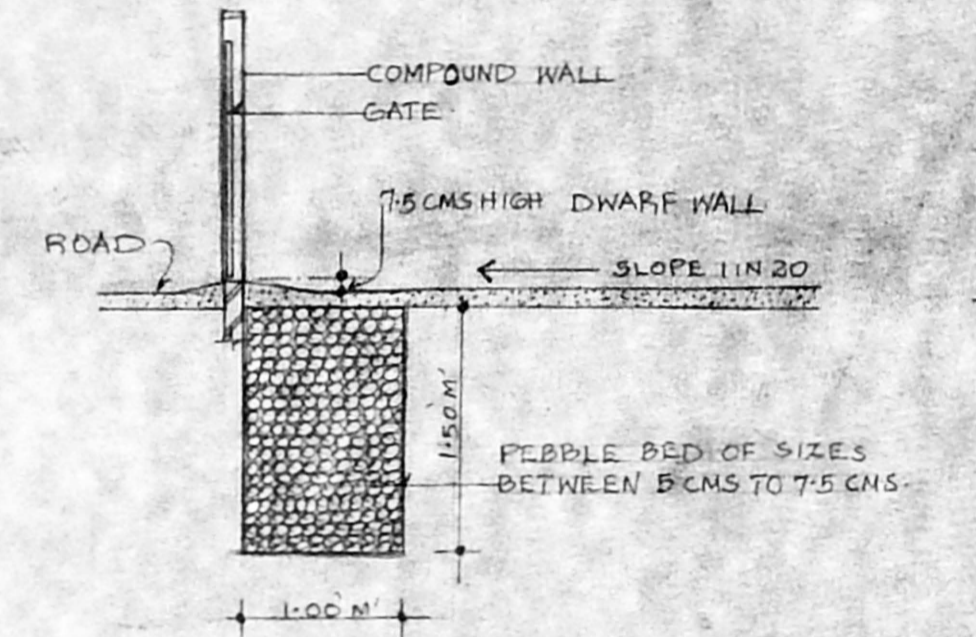


SECTION THROUGH PEBBLE BED

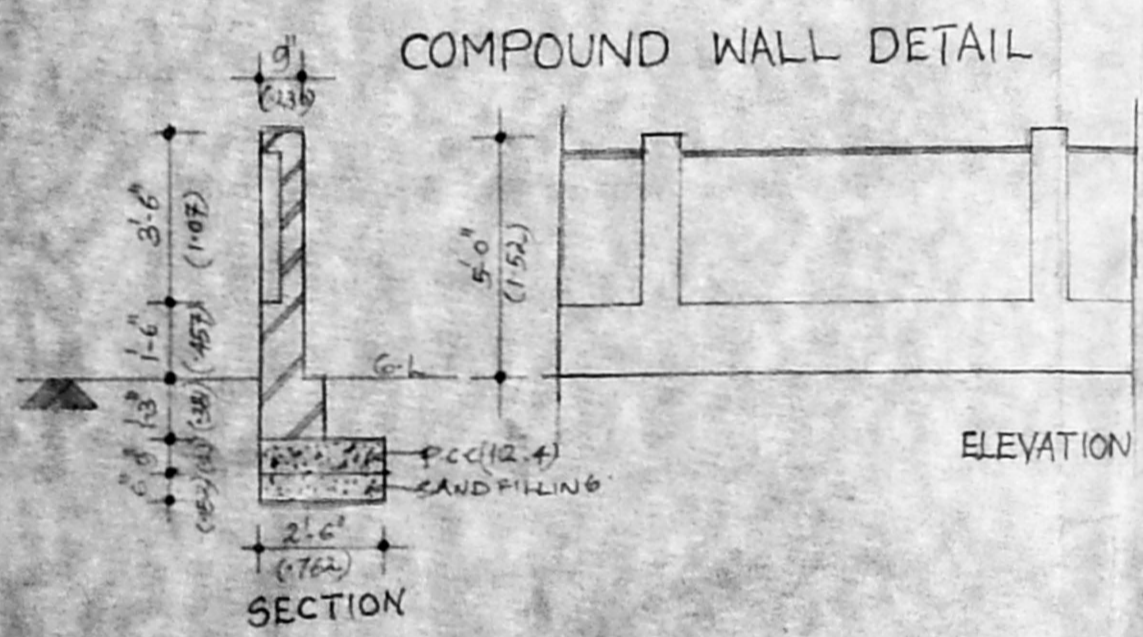


COMPOUND WALL DETAIL

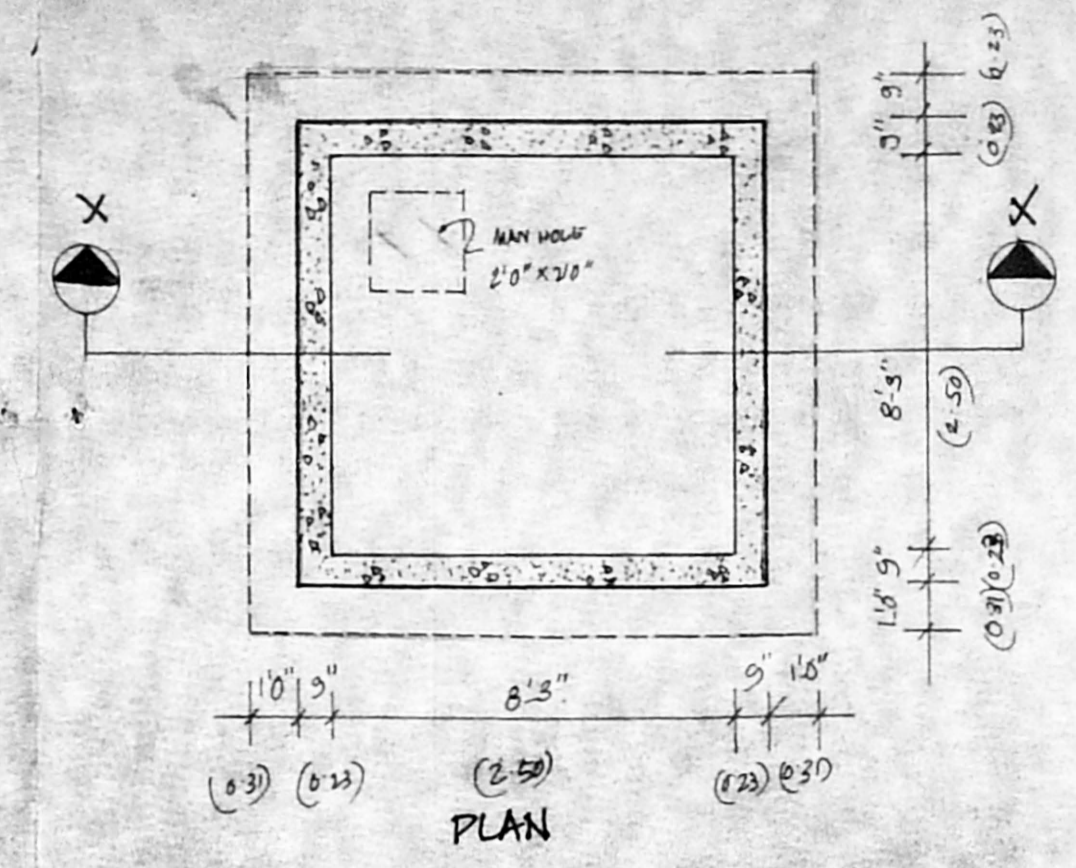


PLAN

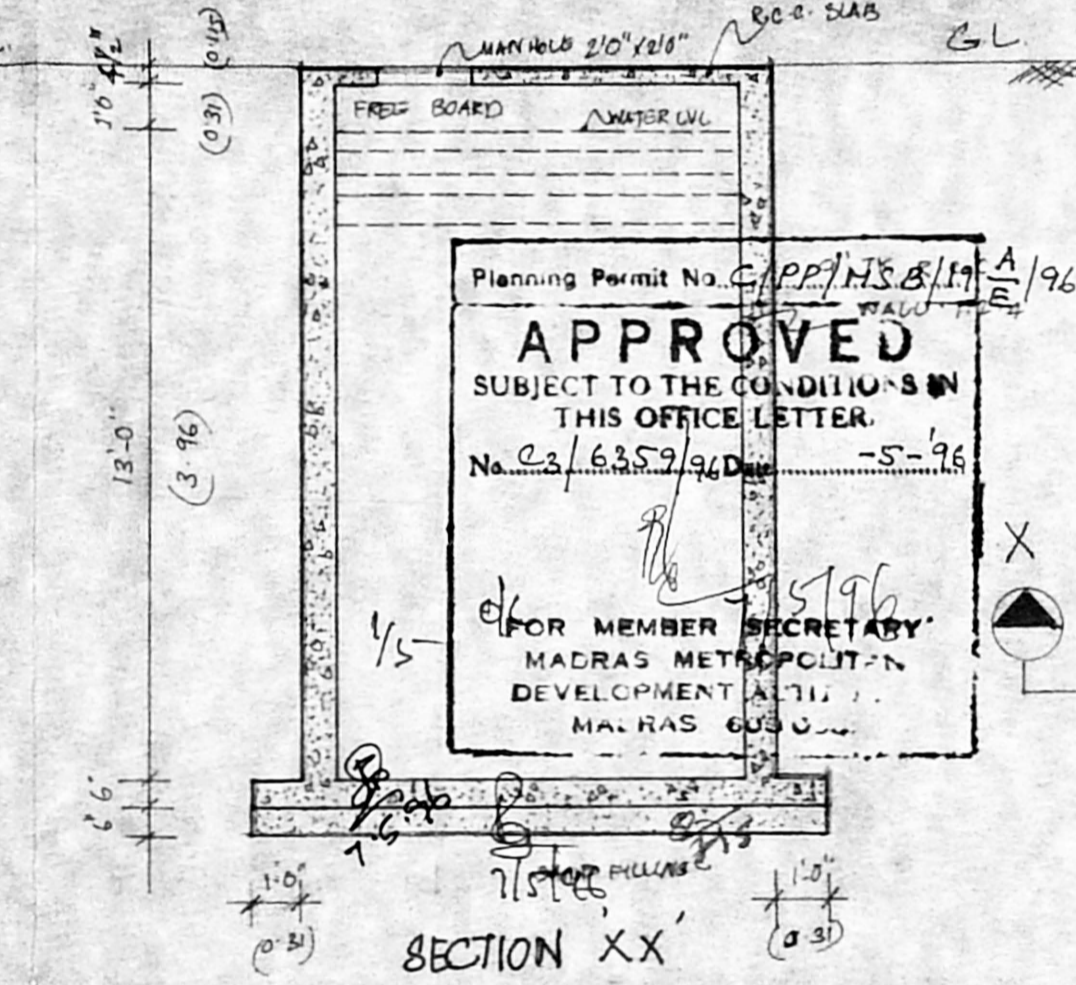


SUMP DETAILS (SCALE: 1:50)

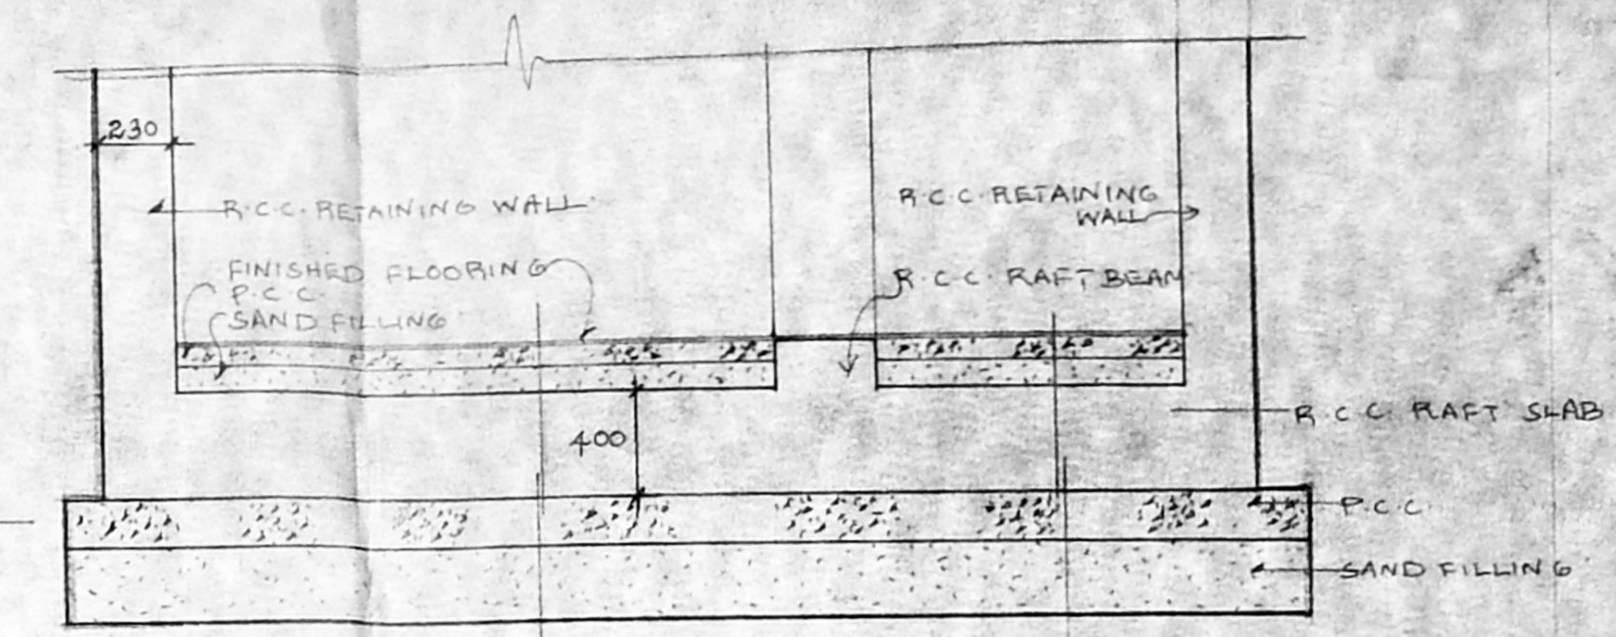


FOUNDATION DETAIL

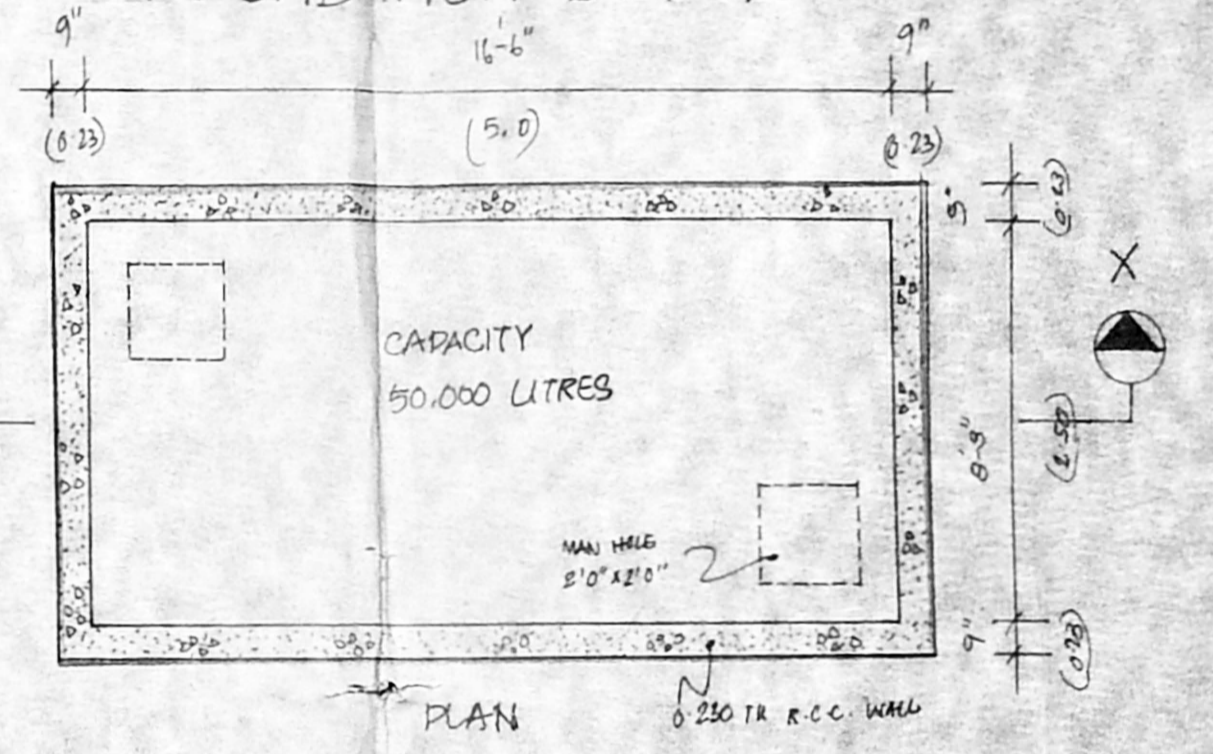

PLAN

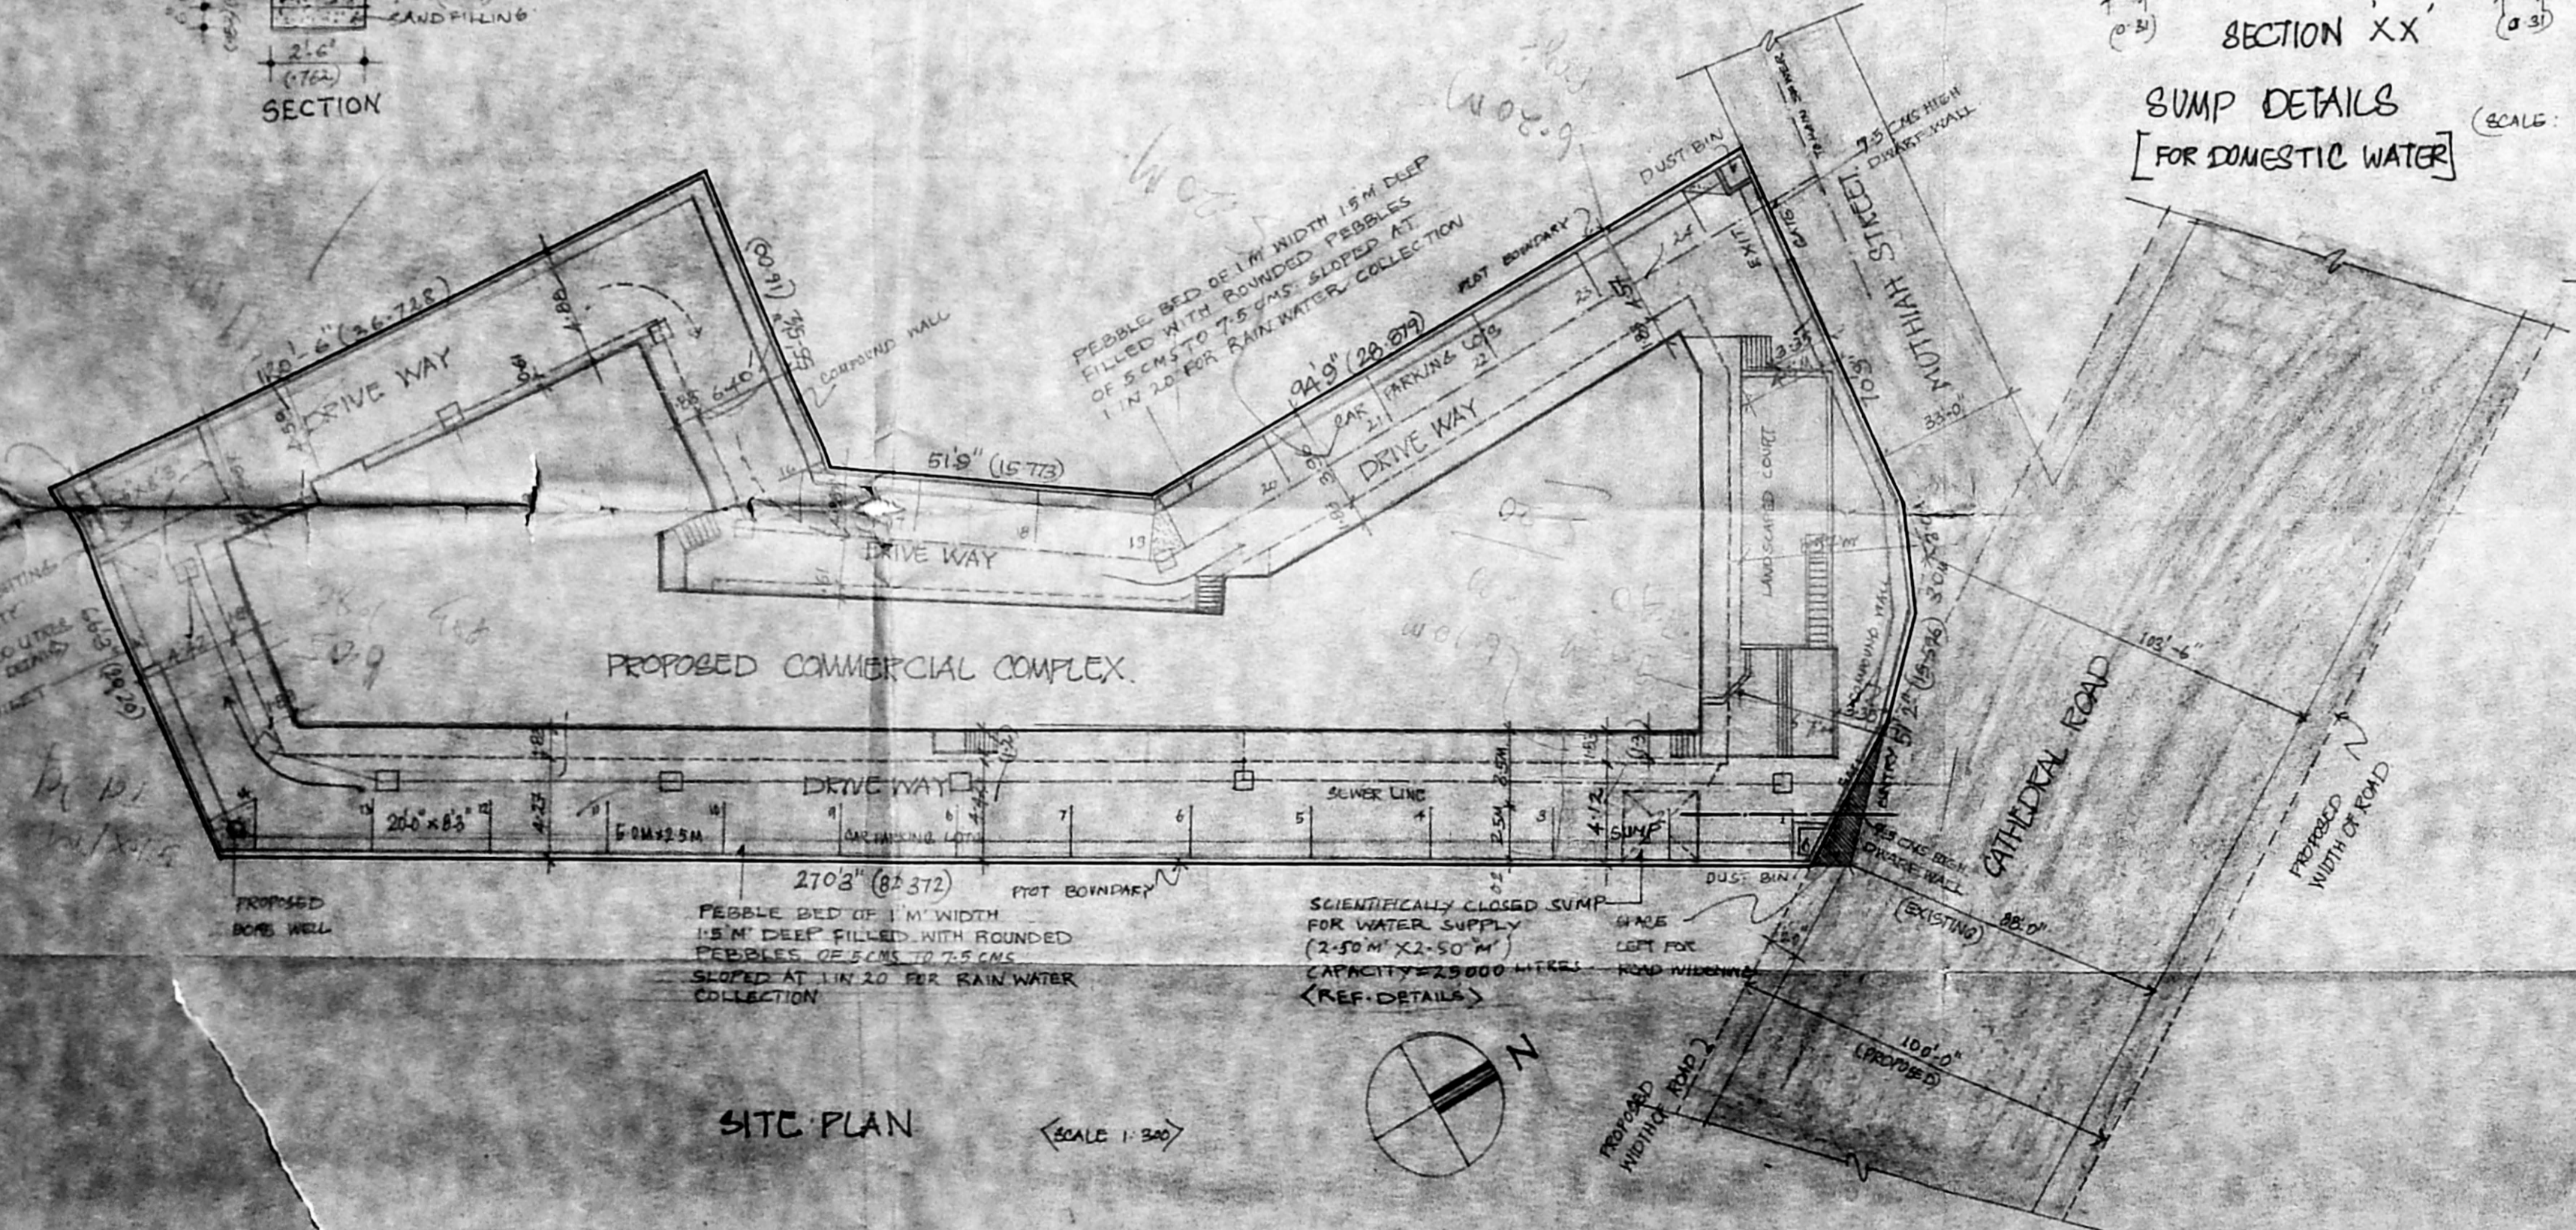

SITE PLAN (SCALE: 1:500)

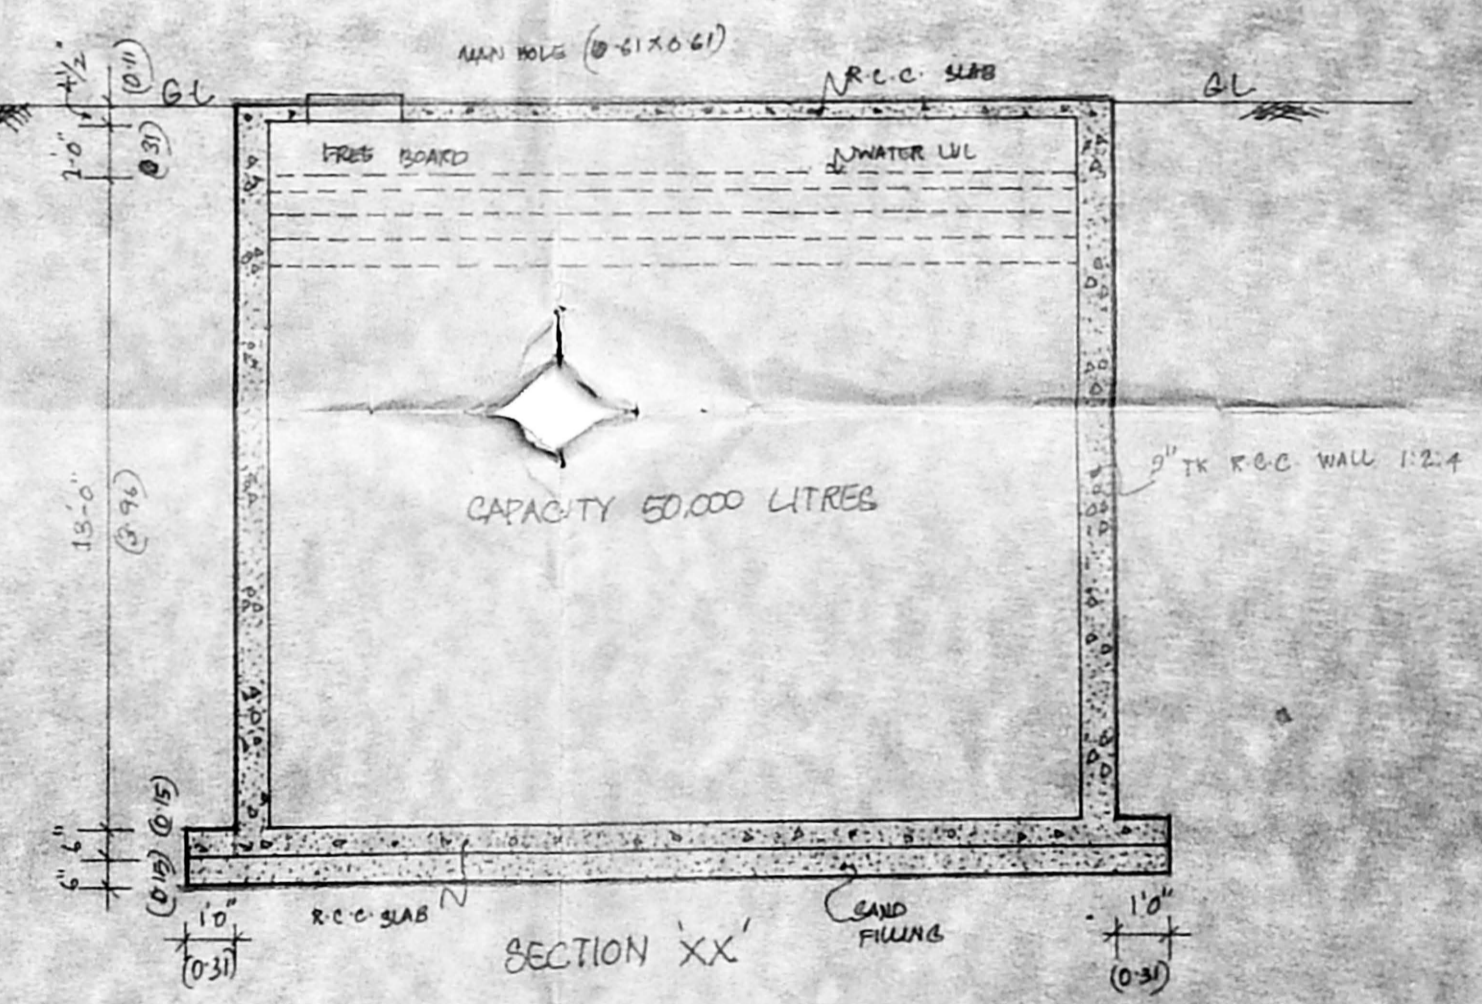

SUMP DETAILS

S. NAGESH BE (CIVIL) MA, S.C.,
CONSULTING ENGINEER
CLASS - I LICENSED SURVEYOR NO. 180
2nd FLOOR, NORTH WING, DHUN BUILDING
ANNA SALAI, MADRAS - 600 002.

LEGEND

PROPOSED	---
ROAD	---
BOUNDARY	---
SEWER LINE	---
WATER LINE	---

PROPOSED ADDITION TO THE
COMMERCIAL COMPLEX AT S.No.
1303, DOOR No 22 A CATHEDRAL
ROAD, MADRAS, LETTER No.
B/10277/89 dt 28/9/89 P.P NO
B/7975/480/A TO E/89 dt 28/9/89


OWNER
R. Srikumar
SANTA CHURCH
SANTA CHURCH, ANNA SALAI,
MADRAS - 600 002
No. CA/80/6445
Class I License No. 32
MADRAS SURVEYOR

SCALE: 1:100 DATE: DRG NO: 1


ARCHITECTURAL AND INTERIOR DESIGNERS.

NAKSHA

NO. 15, STATE BANK ROAD,
MOUNT ROAD, MADRAS - 2.

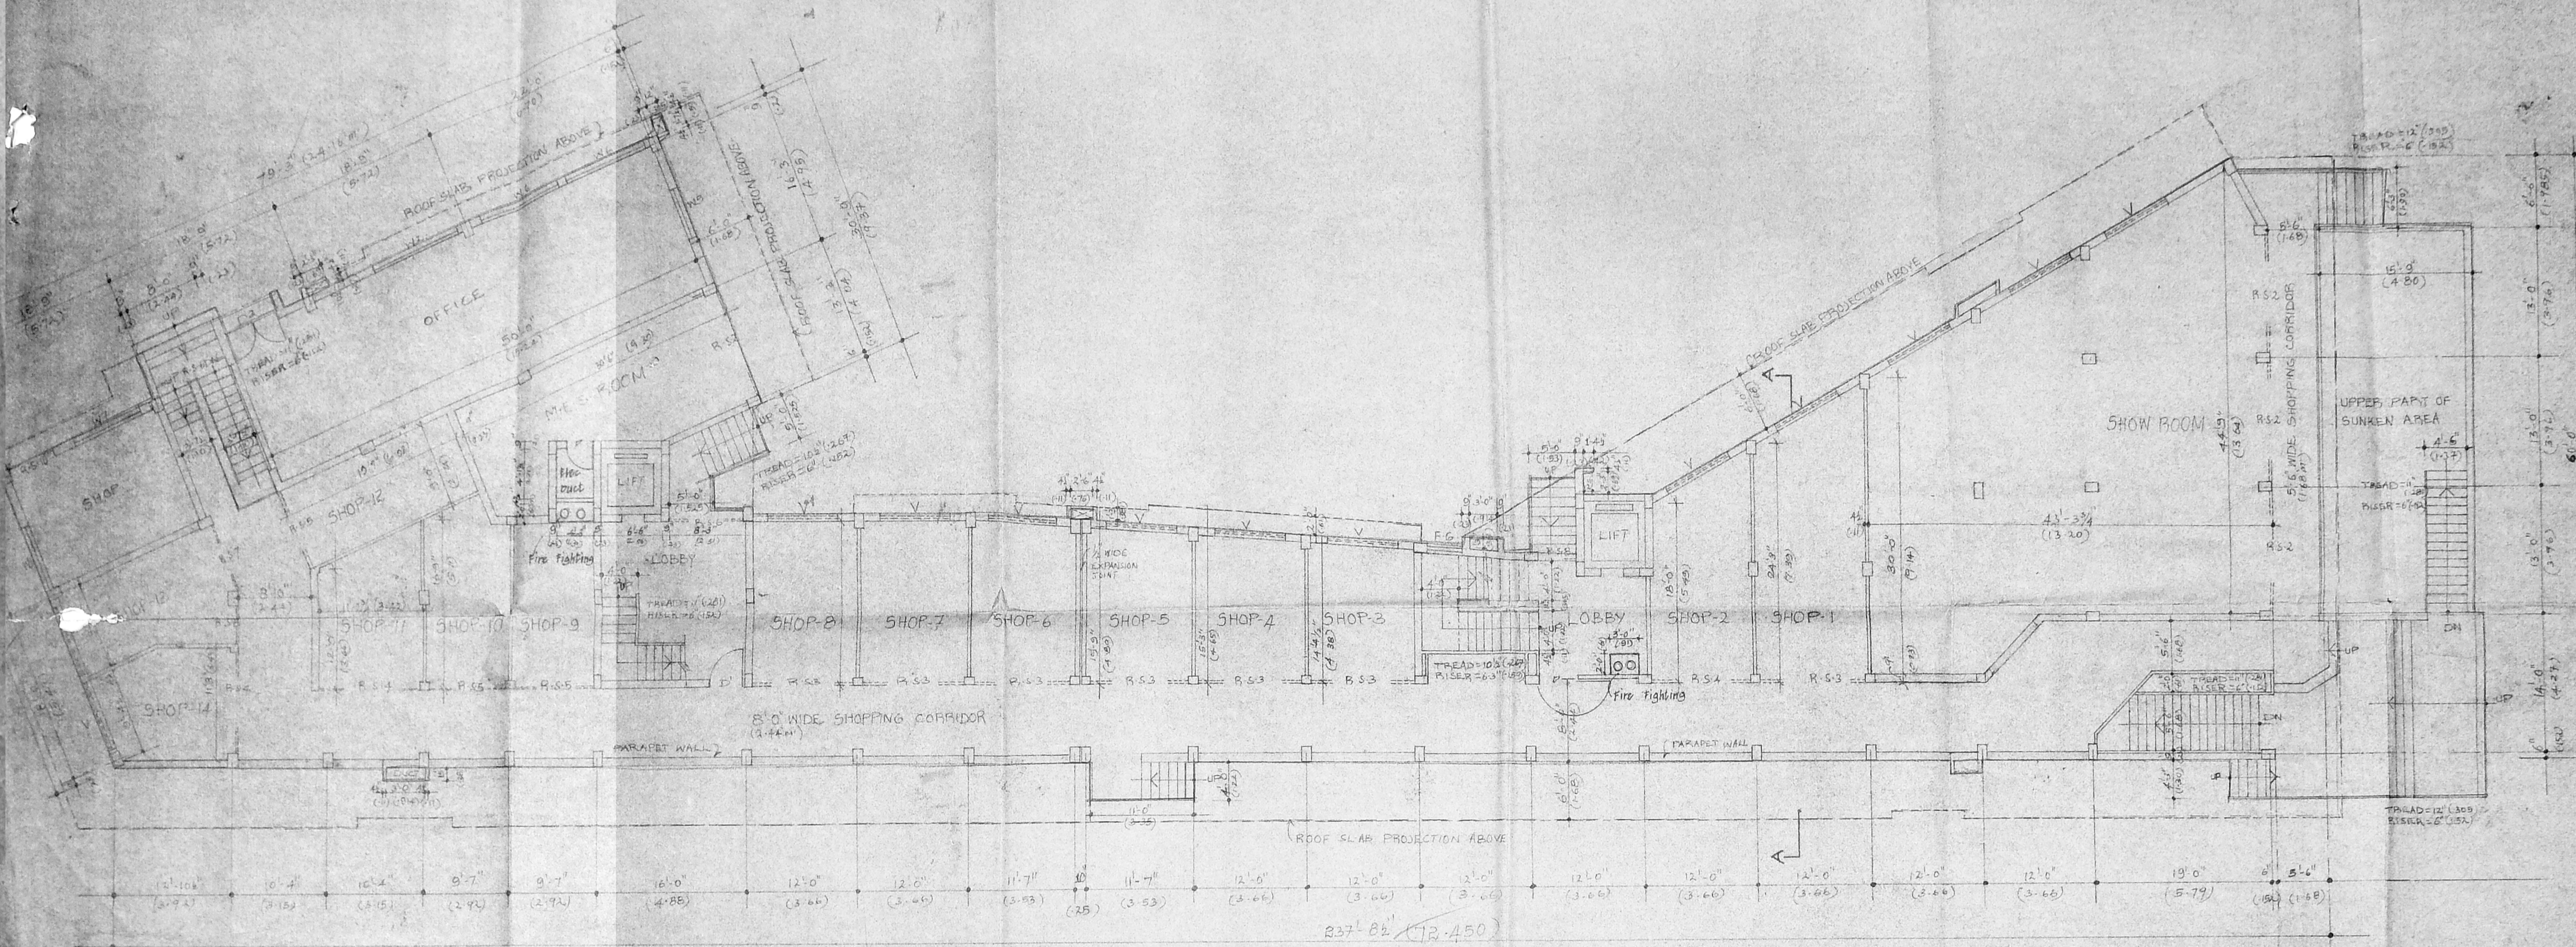

GROUND FLOOR PLAN

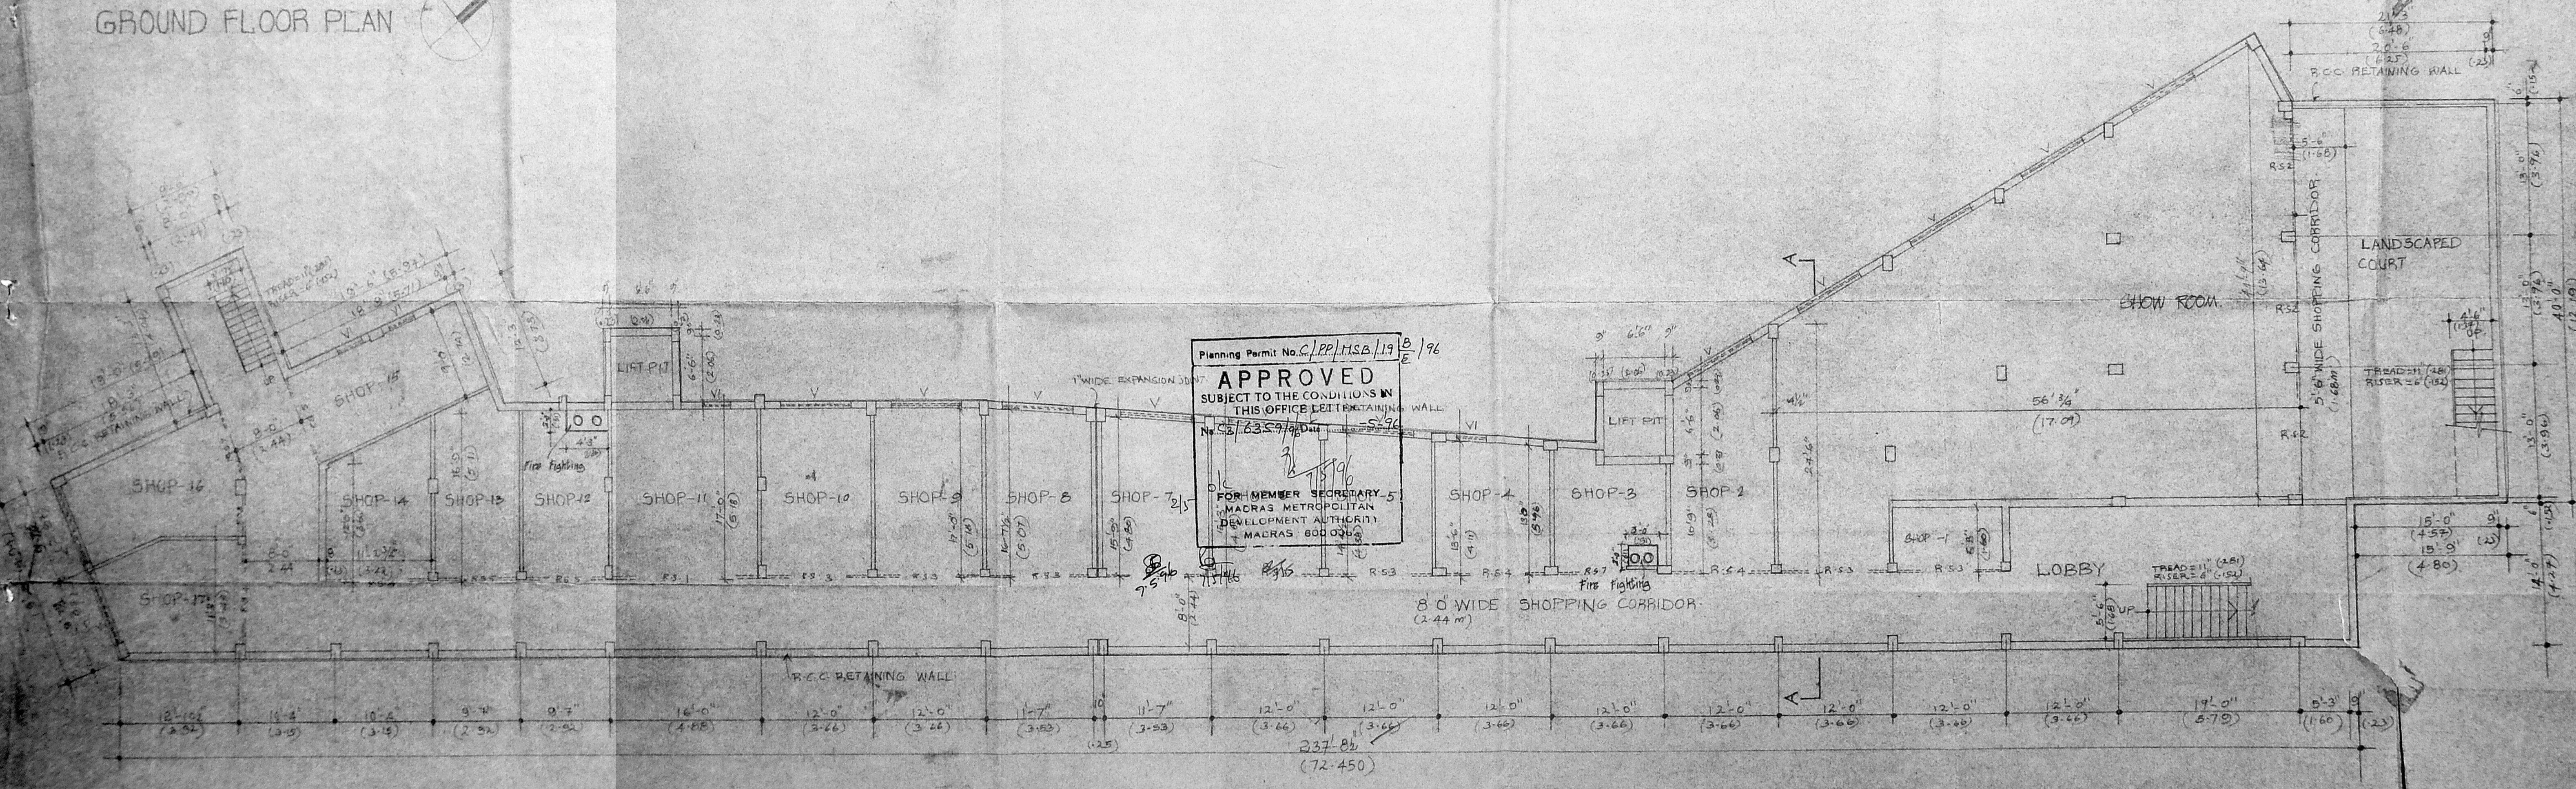

BASEMENT FLOOR PLAN

Planning Permit No. C/PP/M.S.B./19/196
APPROVED
 SUBJECT TO THE CONDITIONS IN
 THIS OFFICE LET RETAINING WALL
 No. 233/196
 FOR MEMBER SECRETARY-5
 MADRAS METROPOLITAN
 DEVELOPMENT AUTHORITY
 MADRAS 600002

S. NAGESH B.E. (CIVIL) M.A. SE.
 CONSULTING ENGINEER,
 CLASS-I LICENSED SURVEYOR NO-180
 11th FLOOR, NORTH WING, DHUN BUILDING,
 ANNA SALAI, MADRAS - 600 002.

OWNER
R. Lakshmi

- LEGEND**
- PROPOSED ROAD
 - BOUNDARY
 - SEWER LINE
 - WATER LINE

PROPOSED ADDITION TO THE
 COMMERCIAL COMPLEX
 AT S. No 1303, DOOR No 22-A
 CATHEDRAL ROAD, MADRAS
 LETTER No-B/10277/89 dt 28/7/89
 P.P. No B/7975/480/A to E/89 dt 28/7/89

NAKSHA
 ARCHITECTURE AND INTERIOR DESIGN

3, STATE BANK STREET
 MOUNT ROAD, MADRAS - 600002

SCALE: 1:100 DATE: DRG NO. 2

LICENSED SURVEYOR
Kanta Chudhary

SANTA CHOWDHURY, BARCH, P.A.
 Registered Architect
 Council of Architects
 No. 24, 11, 5/4/61
 Class I License Surveyor No. 32
 No. 5, State Bank Street
 MADRAS-600 002

SCHEDULE OF

TYPE	DESCRIPTION
D	T.N FLUSH DOOR 4'-0" X 7'-0"
D ₂	T.N PANELLLED DOOR 2'-9" X 7'-0"
W	AL GLAZED WINDOW 10'-0" X 4'-0"
W ₁	AL GLAZED WINDOW 11'-3" X 4'-0" (3.42)
W ₂	AL GLAZED WINDOW 10'-1 1/2" X 4'-0" (3.01 X 1.22)
W ₃	AL GLAZED WINDOW 6'-10 1/2" X 4'-0" (2.10 X 1.22)
W ₄	AL GLAZED WINDOW 6'-0" X 4'-0" (1.88 X 1.22)
W ₅	AL GLAZED WINDOW 5'-0" X 4'-0" (1.51 X 1.22)
V ₂	AL GLAZED VENTILATOR 2'-0" X 2'-0" (0.61 X 0.61)
V ₃	AL GLAZED VENTILATOR 1'-3" X 2'-0" (0.38 X 0.61)
V ₄	AL GLAZED VENTILATOR 3'-0" X 2'-0" (0.91 X 0.61)
V	AL GLAZED VENTILATOR 7'-6" X 2'-0" (2.28 X 0.61)
RS ₁	ROLLING SHUTTER 15'-6" X 10'-0" (4.72 X 3.05)
RS ₂	ROLLING SHUTTER 12'-0" X 7'-0" (3.66 X 2.13)
RS ₃	ROLLING SHUTTER 11'-0" X 7'-0" (3.35 X 2.13)
RS ₄	ROLLING SHUTTER 10'-6" X 7'-0" (3.20 X 2.13)
RS ₅	ROLLING SHUTTER 8'-9" X 7'-0" (2.67 X 2.13)
RS ₆	ROLLING SHUTTER 8'-0" X 7'-0" (2.44 X 2.13)
RS ₇	ROLLING SHUTTER 7'-0" X 7'-0" (2.13 X 2.13)
RS ₈	ROLLING SHUTTER 4'-0" X 7'-0" (1.22 X 2.13)
RS ₉	ROLLING SHUTTER 6'-0" X 7'-0" (1.83 X 2.13)
FG	FIXED GLAZING 4'-0" X 8'-6" (1.22 X 2.59)
D ₁	AL GLAZED DOOR 2'-0" X 7'-0" (0.61 X 2.13)
D ₂	AL GLAZED DOOR 5'-3" X 7'-0" (1.60 X 2.13)
W ₆	AL GLAZED WINDOW 9'-2" X 7'-0" (2.80 X 2.13)
W ₇	AL GLAZED WINDOW 8'-0" X 4'-0" (2.44 X 1.22)
W ₈	AL GLAZED WINDOW 6'-6" X 7'-0" (1.98 X 2.13)
W ₉	AL GLAZED WINDOW 12'-0" X 7'-0" (3.66 X 2.13)
W ₁₀	AL GLAZED WINDOW 12'-0" X 7'-0" (3.66 X 2.13)
W ₁₁	AL GLAZED WINDOW 12'-0" X 7'-0" (3.66 X 2.13)
W ₁₂	AL GLAZED WINDOW 12'-0" X 7'-0" (3.66 X 2.13)
W ₁₃	AL GLAZED WINDOW 12'-0" X 7'-0" (3.66 X 2.13)
W ₁₄	AL GLAZED WINDOW 12'-0" X 7'-0" (3.66 X 2.13)
W ₁₅	AL GLAZED WINDOW 12'-0" X 7'-0" (3.66 X 2.13)
W ₁₆	AL GLAZED WINDOW 12'-0" X 7'-0" (3.66 X 2.13)
W ₁₇	AL GLAZED WINDOW 12'-0" X 7'-0" (3.66 X 2.13)
W ₁₈	AL GLAZED WINDOW 12'-0" X 7'-0" (3.66 X 2.13)
W ₁₉	AL GLAZED WINDOW 12'-0" X 7'-0" (3.66 X 2.13)
W ₂₀	AL GLAZED WINDOW 12'-0" X 7'-0" (3.66 X 2.13)
W ₂₁	AL GLAZED WINDOW 12'-0" X 7'-0" (3.66 X 2.13)
W ₂₂	AL GLAZED WINDOW 12'-0" X 7'-0" (3.66 X 2.13)
W ₂₃	AL GLAZED WINDOW 12'-0" X 7'-0" (3.66 X 2.13)
W ₂₄	AL GLAZED WINDOW 12'-0" X 7'-0" (3.66 X 2.13)
W ₂₅	AL GLAZED WINDOW 12'-0" X 7'-0" (3.66 X 2.13)
W ₂₆	AL GLAZED WINDOW 12'-0" X 7'-0" (3.66 X 2.13)
W ₂₇	AL GLAZED WINDOW 12'-0" X 7'-0" (3.66 X 2.13)
W ₄₄	AL GLAZED WINDOW 12'-0" X 7'-0" (3.66 X 2.13)
W ₄₅	AL GLAZED WINDOW 12'-0" X 7'-0" (3.66 X 2.13)
W ₄₆	AL GLAZED WINDOW 12'-0" X 7'-0" (3.66 X 2.13)
W ₄₇	AL GLAZED WINDOW 12'-0" X 7'-0" (3.66 X 2.13)
W ₄₈	AL GLAZED WINDOW 12'-0" X 7'-0" (3.66 X 2.13)
W ₄₉	AL GLAZED WINDOW 12'-0" X 7'-0" (3.66 X 2.13)
W ₅₀	AL GLAZED WINDOW 12'-0" X 7'-0" (3.66 X 2.13)

SPECIFICATION

- * R.C.C. (124) FOR COLUMN, BEAM, SLAB AND LIFT.
- * STEEL FRAME FOR DOORS AND WINDOWS.
- * BRICK JELLY CONC. FOR WEATHERING & COURSE WITH ONE COURSE OF PRESSED TILES OVER THE WEATHERING COURSE.
- * BRICK WORK IN CM (1:5).
- * PLASTERING IN CM (3) FOR CEILING AND (1) FOR WALLS.


LEGEND

PROPOSED	▬
ROAD	▬
BOUNDARY	▬
SEWER LINE	▬
WATER LINE	▬


PROPOSED ADDITION TO THE COMMERCIAL COMPLEX AT S.No 1308, DOOR No 22-A CATHEDRAL ROAD MADRAS LETTER NO B/10277/89 DT 28/9/89 PP No B/1915/480/ATOC/89 dt 28/9/89

OWNER
SANTHA CHOWDURY, SANGALI, P.A.
Registered Architect
Council of Architects
No. 1, 4th Floor
Class I Licensed Surveyor No. 32
No. 6 State Bank Street
MADRAS-600 002
LICENSED SURVEYOR

ARCHITECTURAL & INTERIOR DESIGNER
NAGESH
CONSULTING ENGINEER,
CLASS I LICENSED SURVEYOR NO. 32,
2nd FLOOR, NORTH WING, STATE BANK BUILDING,
STATE BANK, MADRAS-600 002
NAKSHA
NO. 6 STATE BANK STREET
MOUNT ROAD, MADRAS-600 002

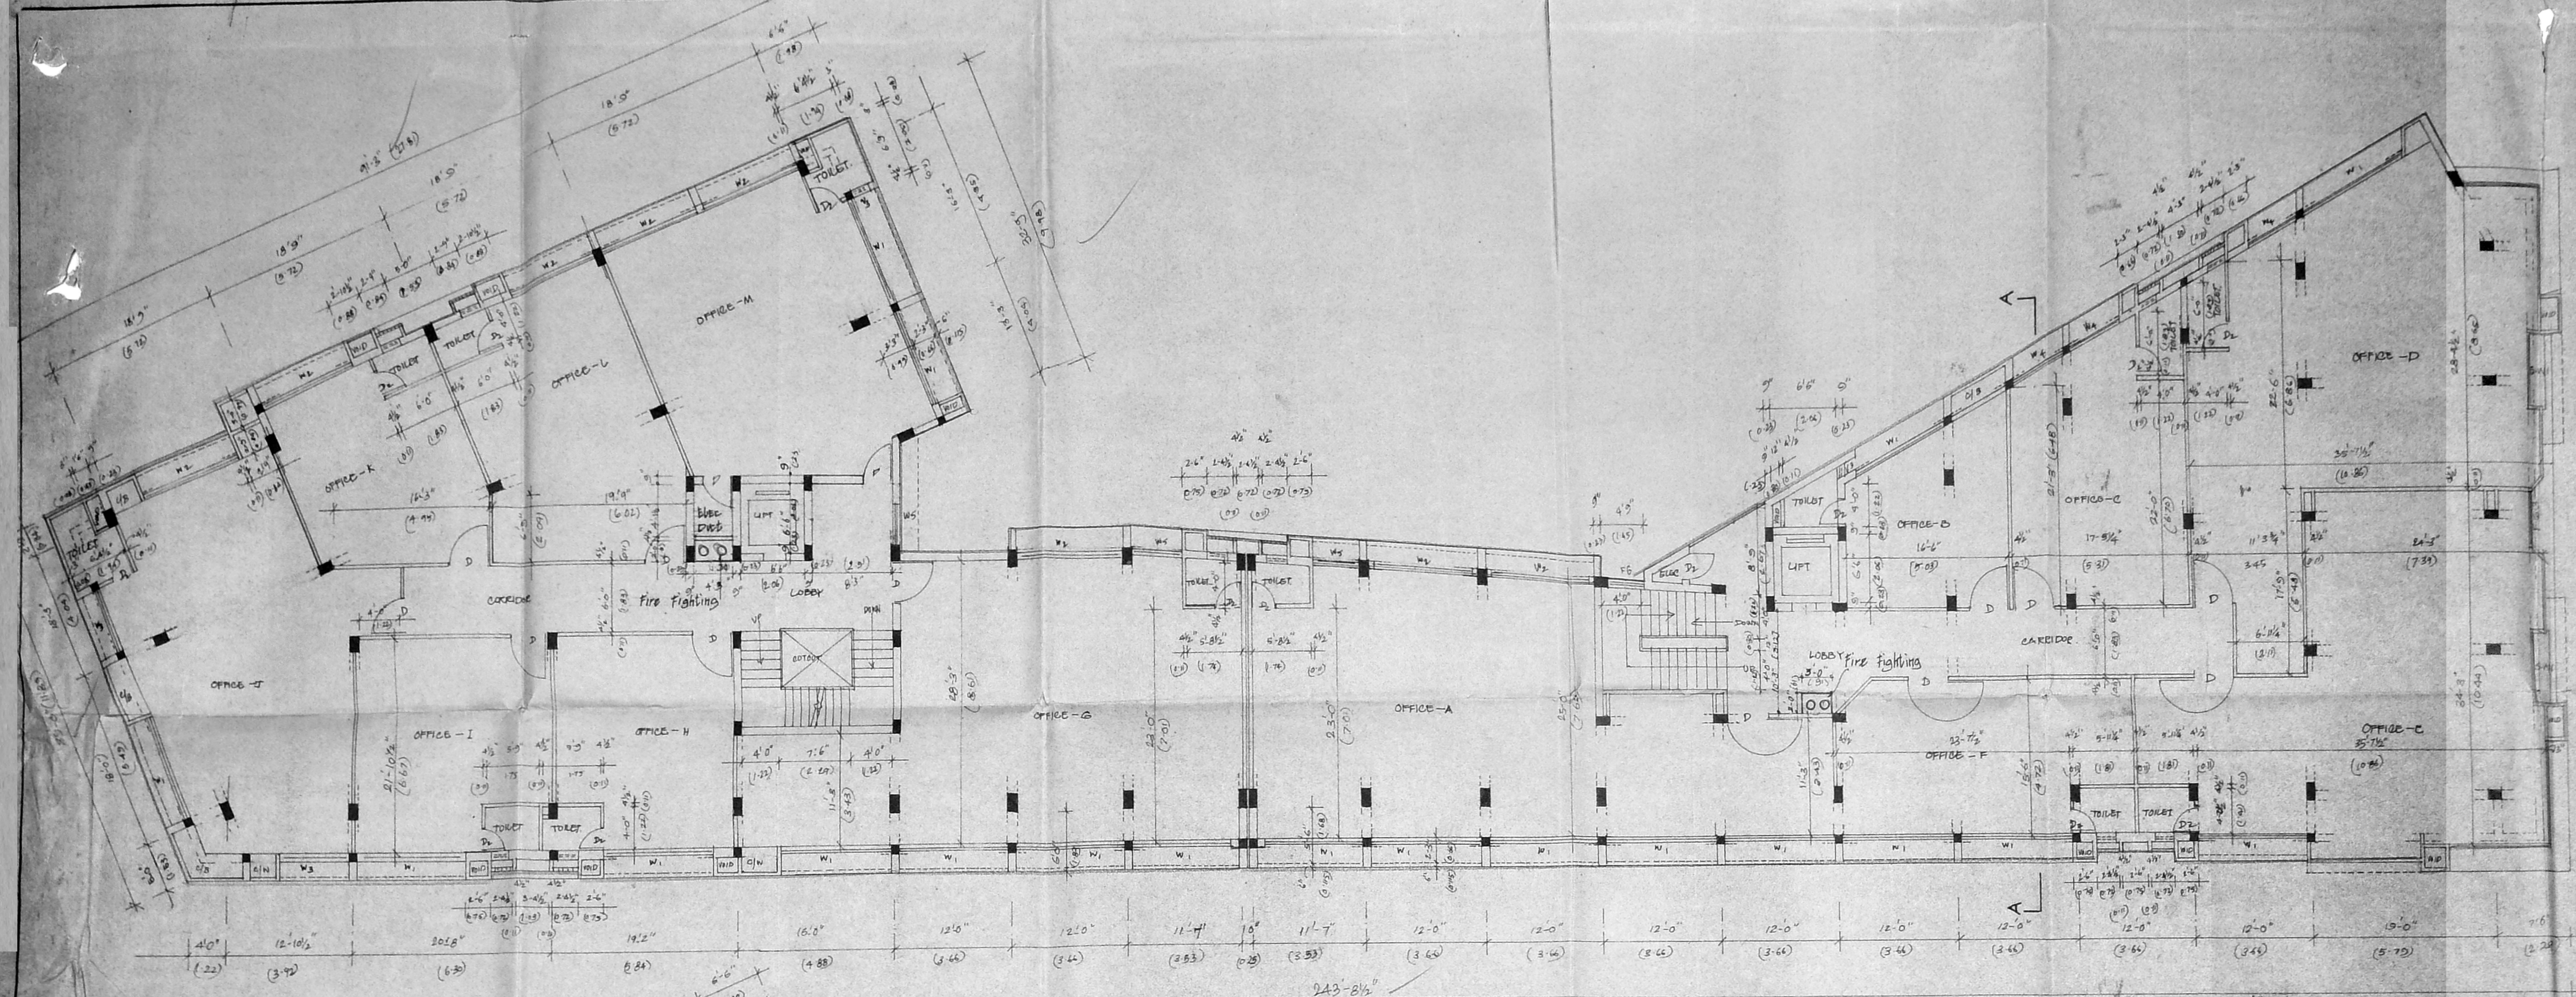


SECOND FLOOR PLAN (SANCTIONED)

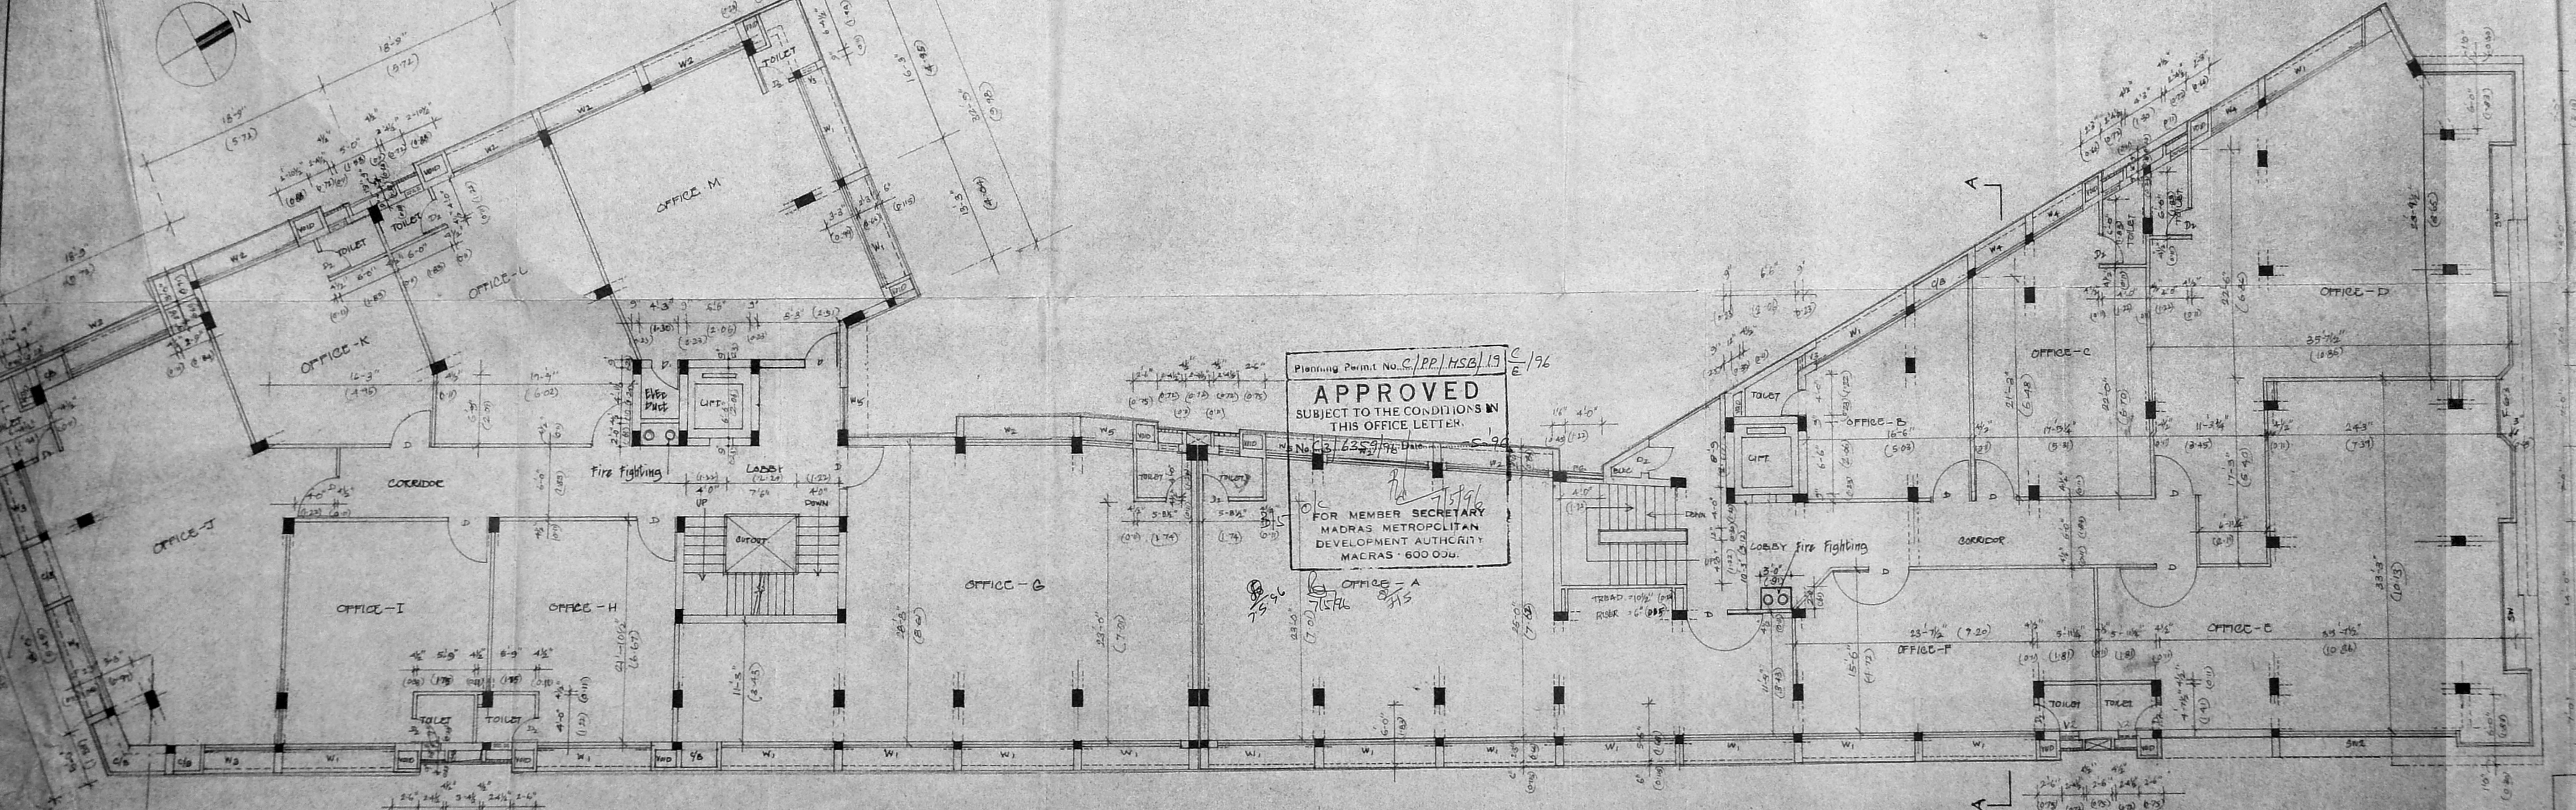


FIRST FLOOR PLAN (SANCTIONED)

Planning Permit No. C/PP/MSB/13 C/96
APPROVED
SUBJECT TO THE CONDITIONS IN THIS OFFICE LETTER
No. 2635/96
FOR MEMBER SECRETARY
MADRAS METROPOLITAN
DEVELOPMENT AUTHORITY
MADRAS-600 004

1402

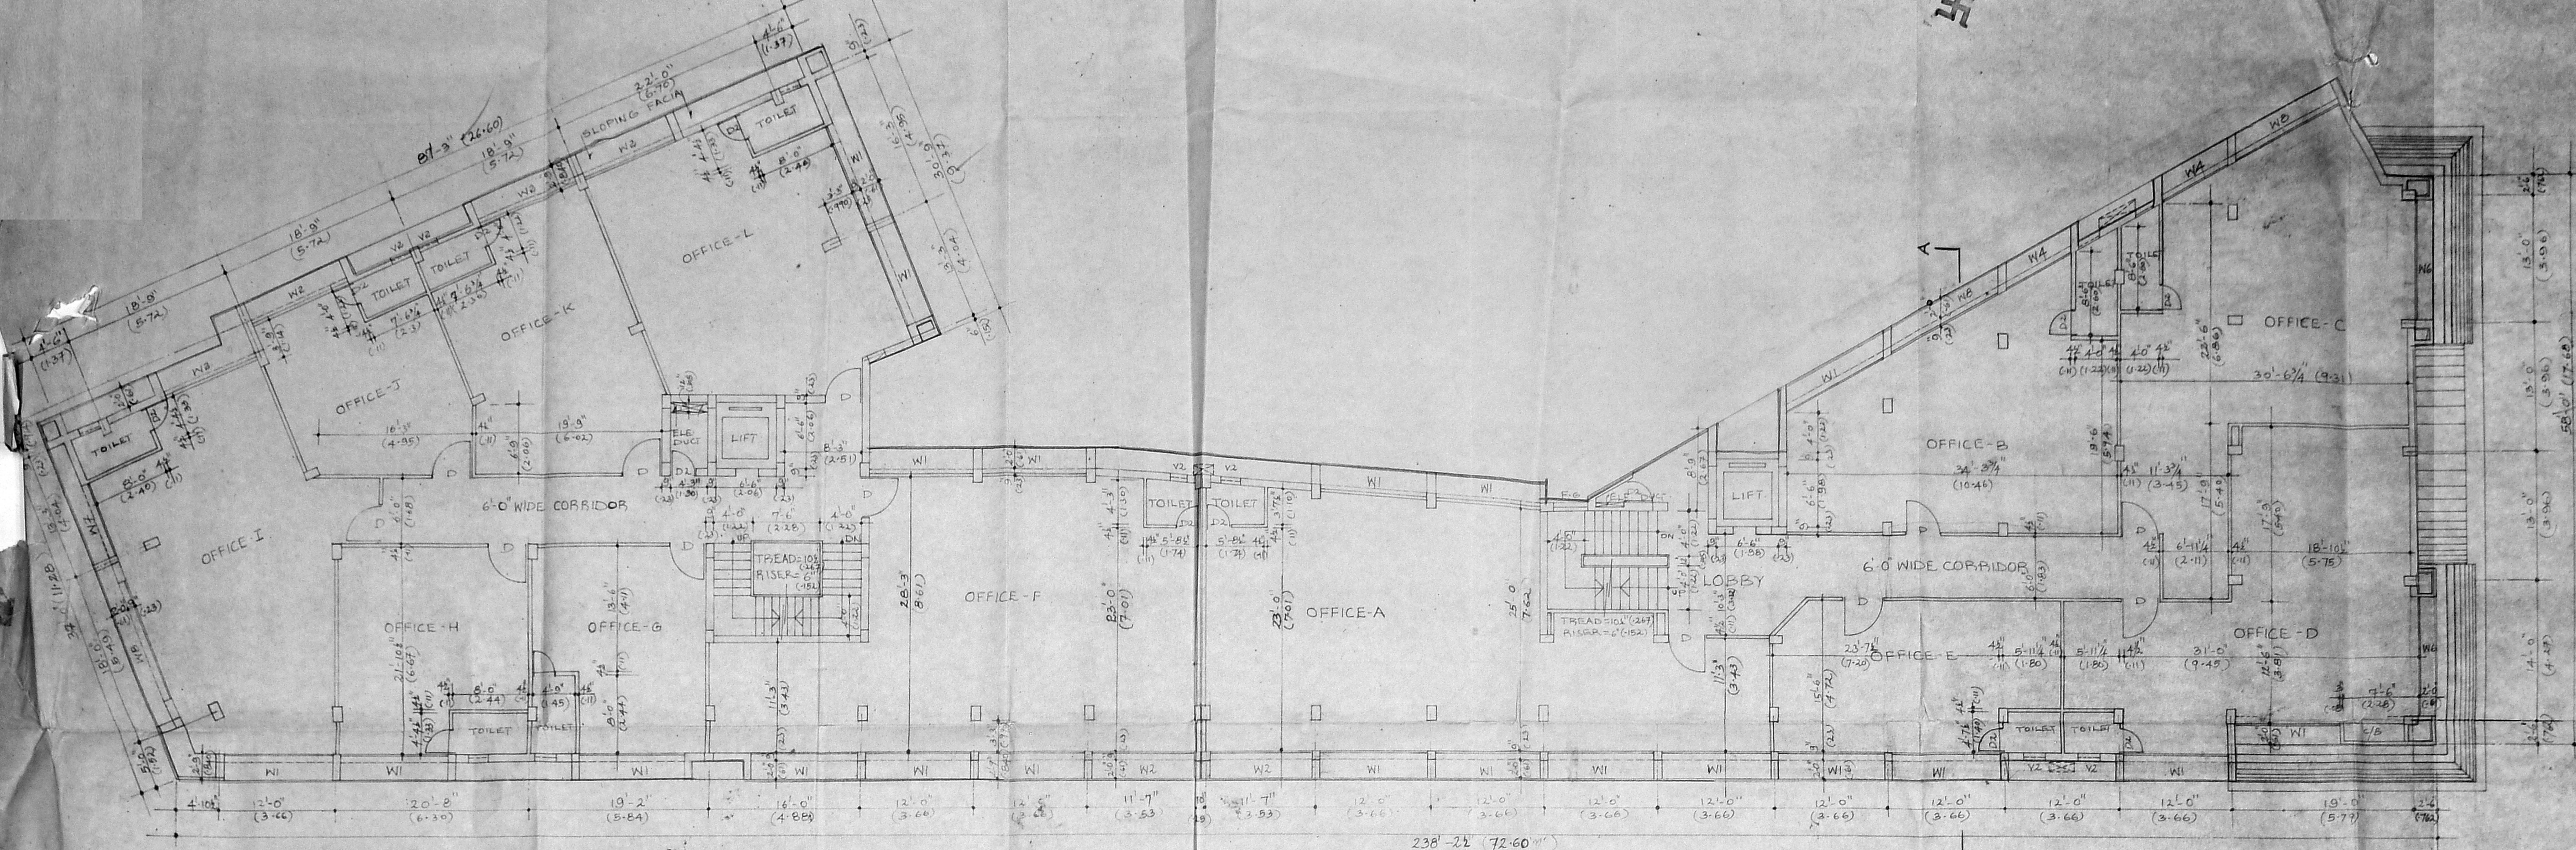

FOURTH FLOOR PLAN (PROPOSED)

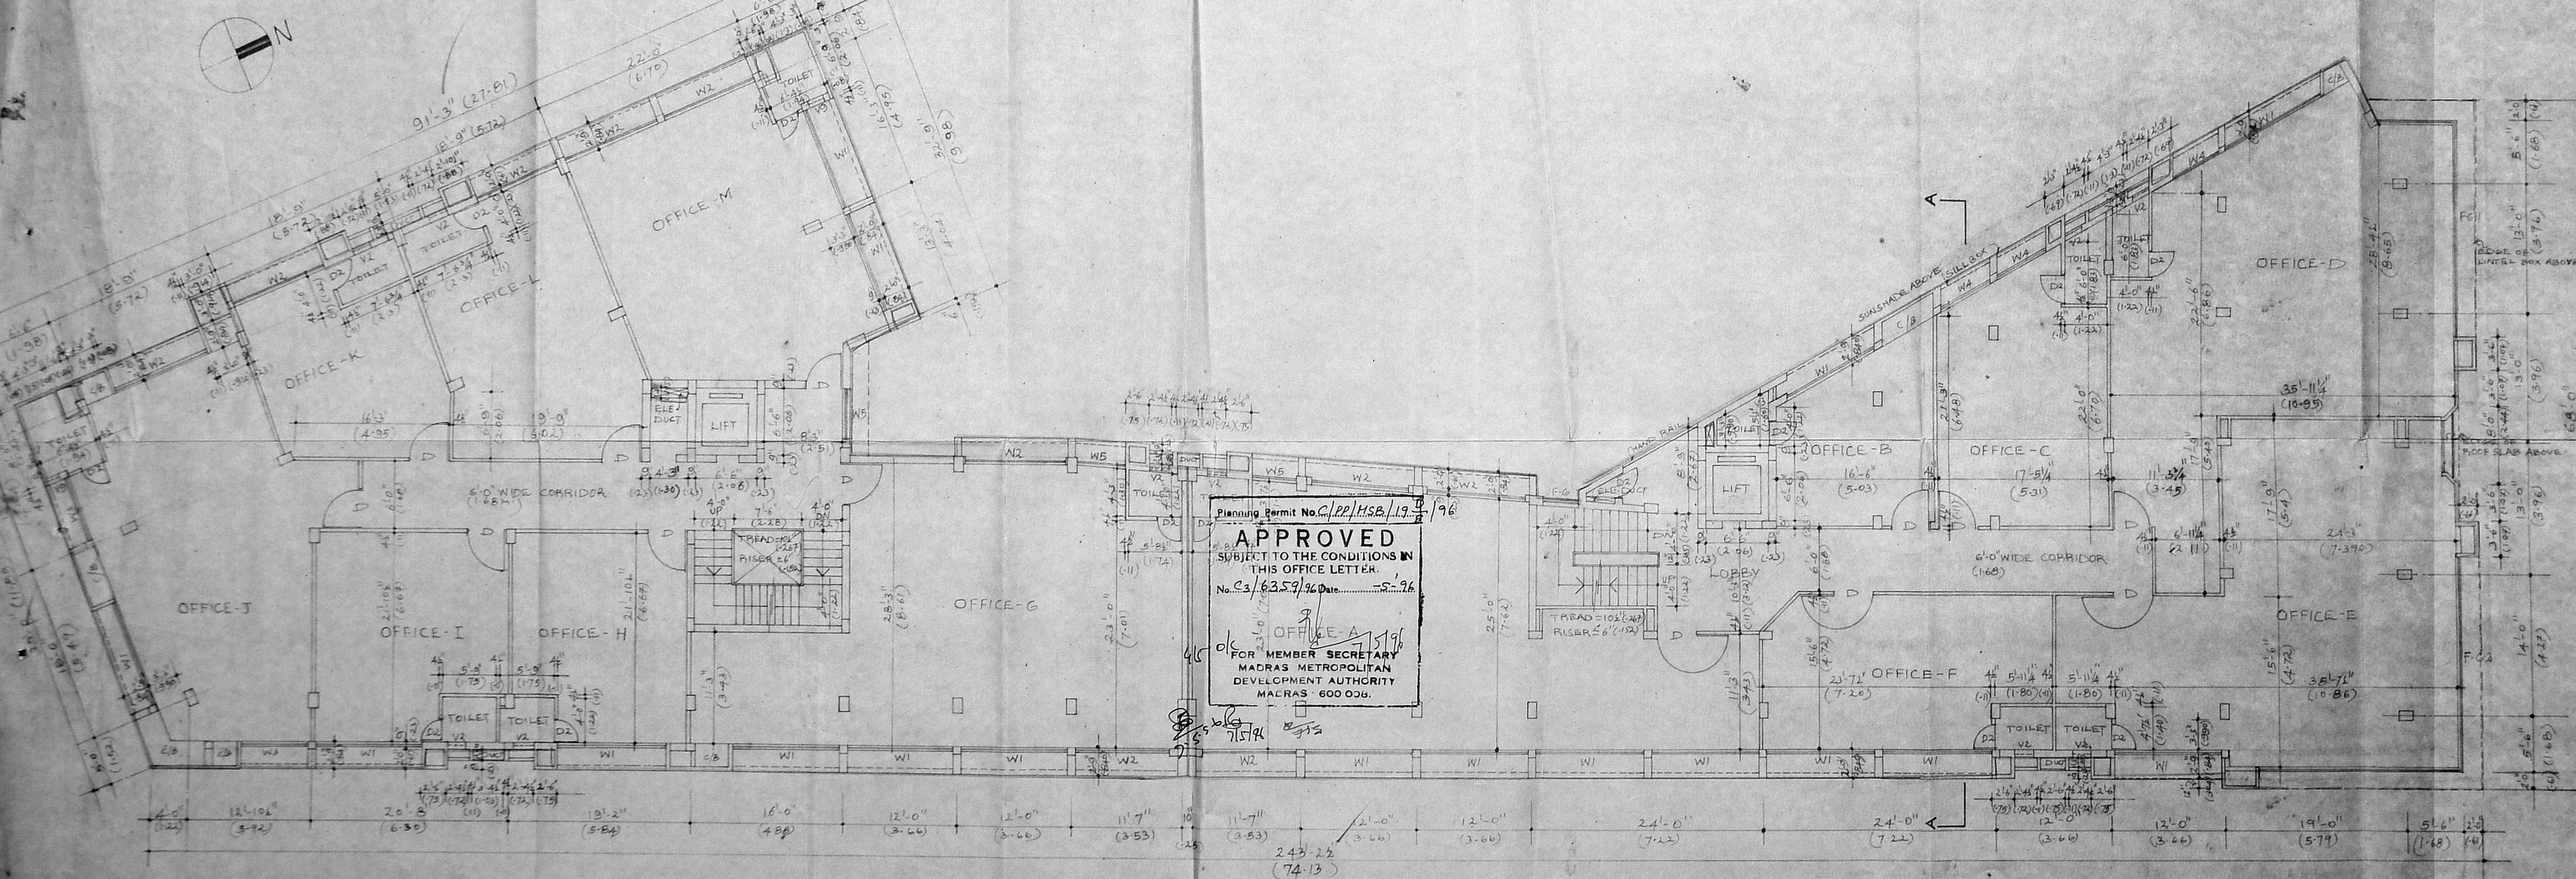

THIRD FLOOR PLAN (SANCTIONED)

Planning Permit No. C/22/H.S.B./19/96
APPROVED
 SUBJECT TO THE CONDITIONS IN
 THIS OFFICE LETTER.
 No. C/3/63.5/96 Date: 5.2.96
 FOR MEMBER SECRETARY
 MADRAS METROPOLITAN
 DEVELOPMENT AUTHORITY
 MADRAS - 600 002.

AREA STATEMENT	
PARTICULARS	SQ. FT. / SQ. M. / F.S.I. / NON-F.S.I.
BASEMENT	7710.4 / 717.45
GROUND FLOOR	12252.3 / 1144.57
FIRST FLOOR	12330.6 / 1164.54
SECOND FLOOR	12330.6 / 1164.54
THIRD FLOOR	12330.6 / 1164.54
FOURTH FLOOR (PROPOSED)	11351.2 / 1054.74

TOTAL BUILT-UP AREA = 65,916.73 SQ. FT.
 (OR) 6126.09 M²
 TOTAL BUILT-UP AREA = 65,929.19 SQ. FT. FOR F.S.I.
 (OR) 6090.07 M² (F.S.I.)

PLOT EXTENT = 2,278 SQ. M.
 PLOT COVERAGE = $\frac{1185.56}{2278} \times 100 = 52.04\%$
 F.S.I. = $\frac{6090.07}{2278} = 2.67$
 NO. OF CAR PARKING PROVIDED = 24 CARS.
 PROPOSED BUILT-UP AREA = 11,351.2 SQ. FT.
 (OR) 1054.75 SQ. M.

S. NAGESH BE (CIVIL) M.A., S.C.
 CONSULTING ENGINEER,
 CLASS - I, LICENSED SURVEYOR NO. 480
 IIND FLOOR, NORTH WING, DRUM BUILDING,
 ANNA SALAI, MADRAS - 600 002.

LEGEND

PROPOSED	
ROAD	
BOUNDARY	
SEWER LINE	
WATER LINE	

PROPOSED ADDITION TO THE
 COMMERCIAL COMPLEX
 AT S.NO. 1303, DOOR NO. 22-A
 CATHEDRAL ROAD, MADRAS.
 LETTER NO. B/10277/89 DT. 28/9/89
 P.P. NO. B/7975/480 'A' TO 'E' / 89 DT. 28/9/89

SCALE 1:100	DATE	DRG. NO. 4
-------------	------	------------


"NAKSHA"
 ARCHITECTURE AND INTERIOR DESIGN

5, STATE BANK STREET,
 MOUNT ROAD, MADRAS - 600 002.


OWNER

LICENSED SURVEYOR


 SAVITA CHOWDHRY & ARCH. ANA
 Registered Architect
 Council of Architects
 No. 480
 Class I Licensed Surveyor No. 480
 No. 5, State Bank Street
 MADRAS-600 002

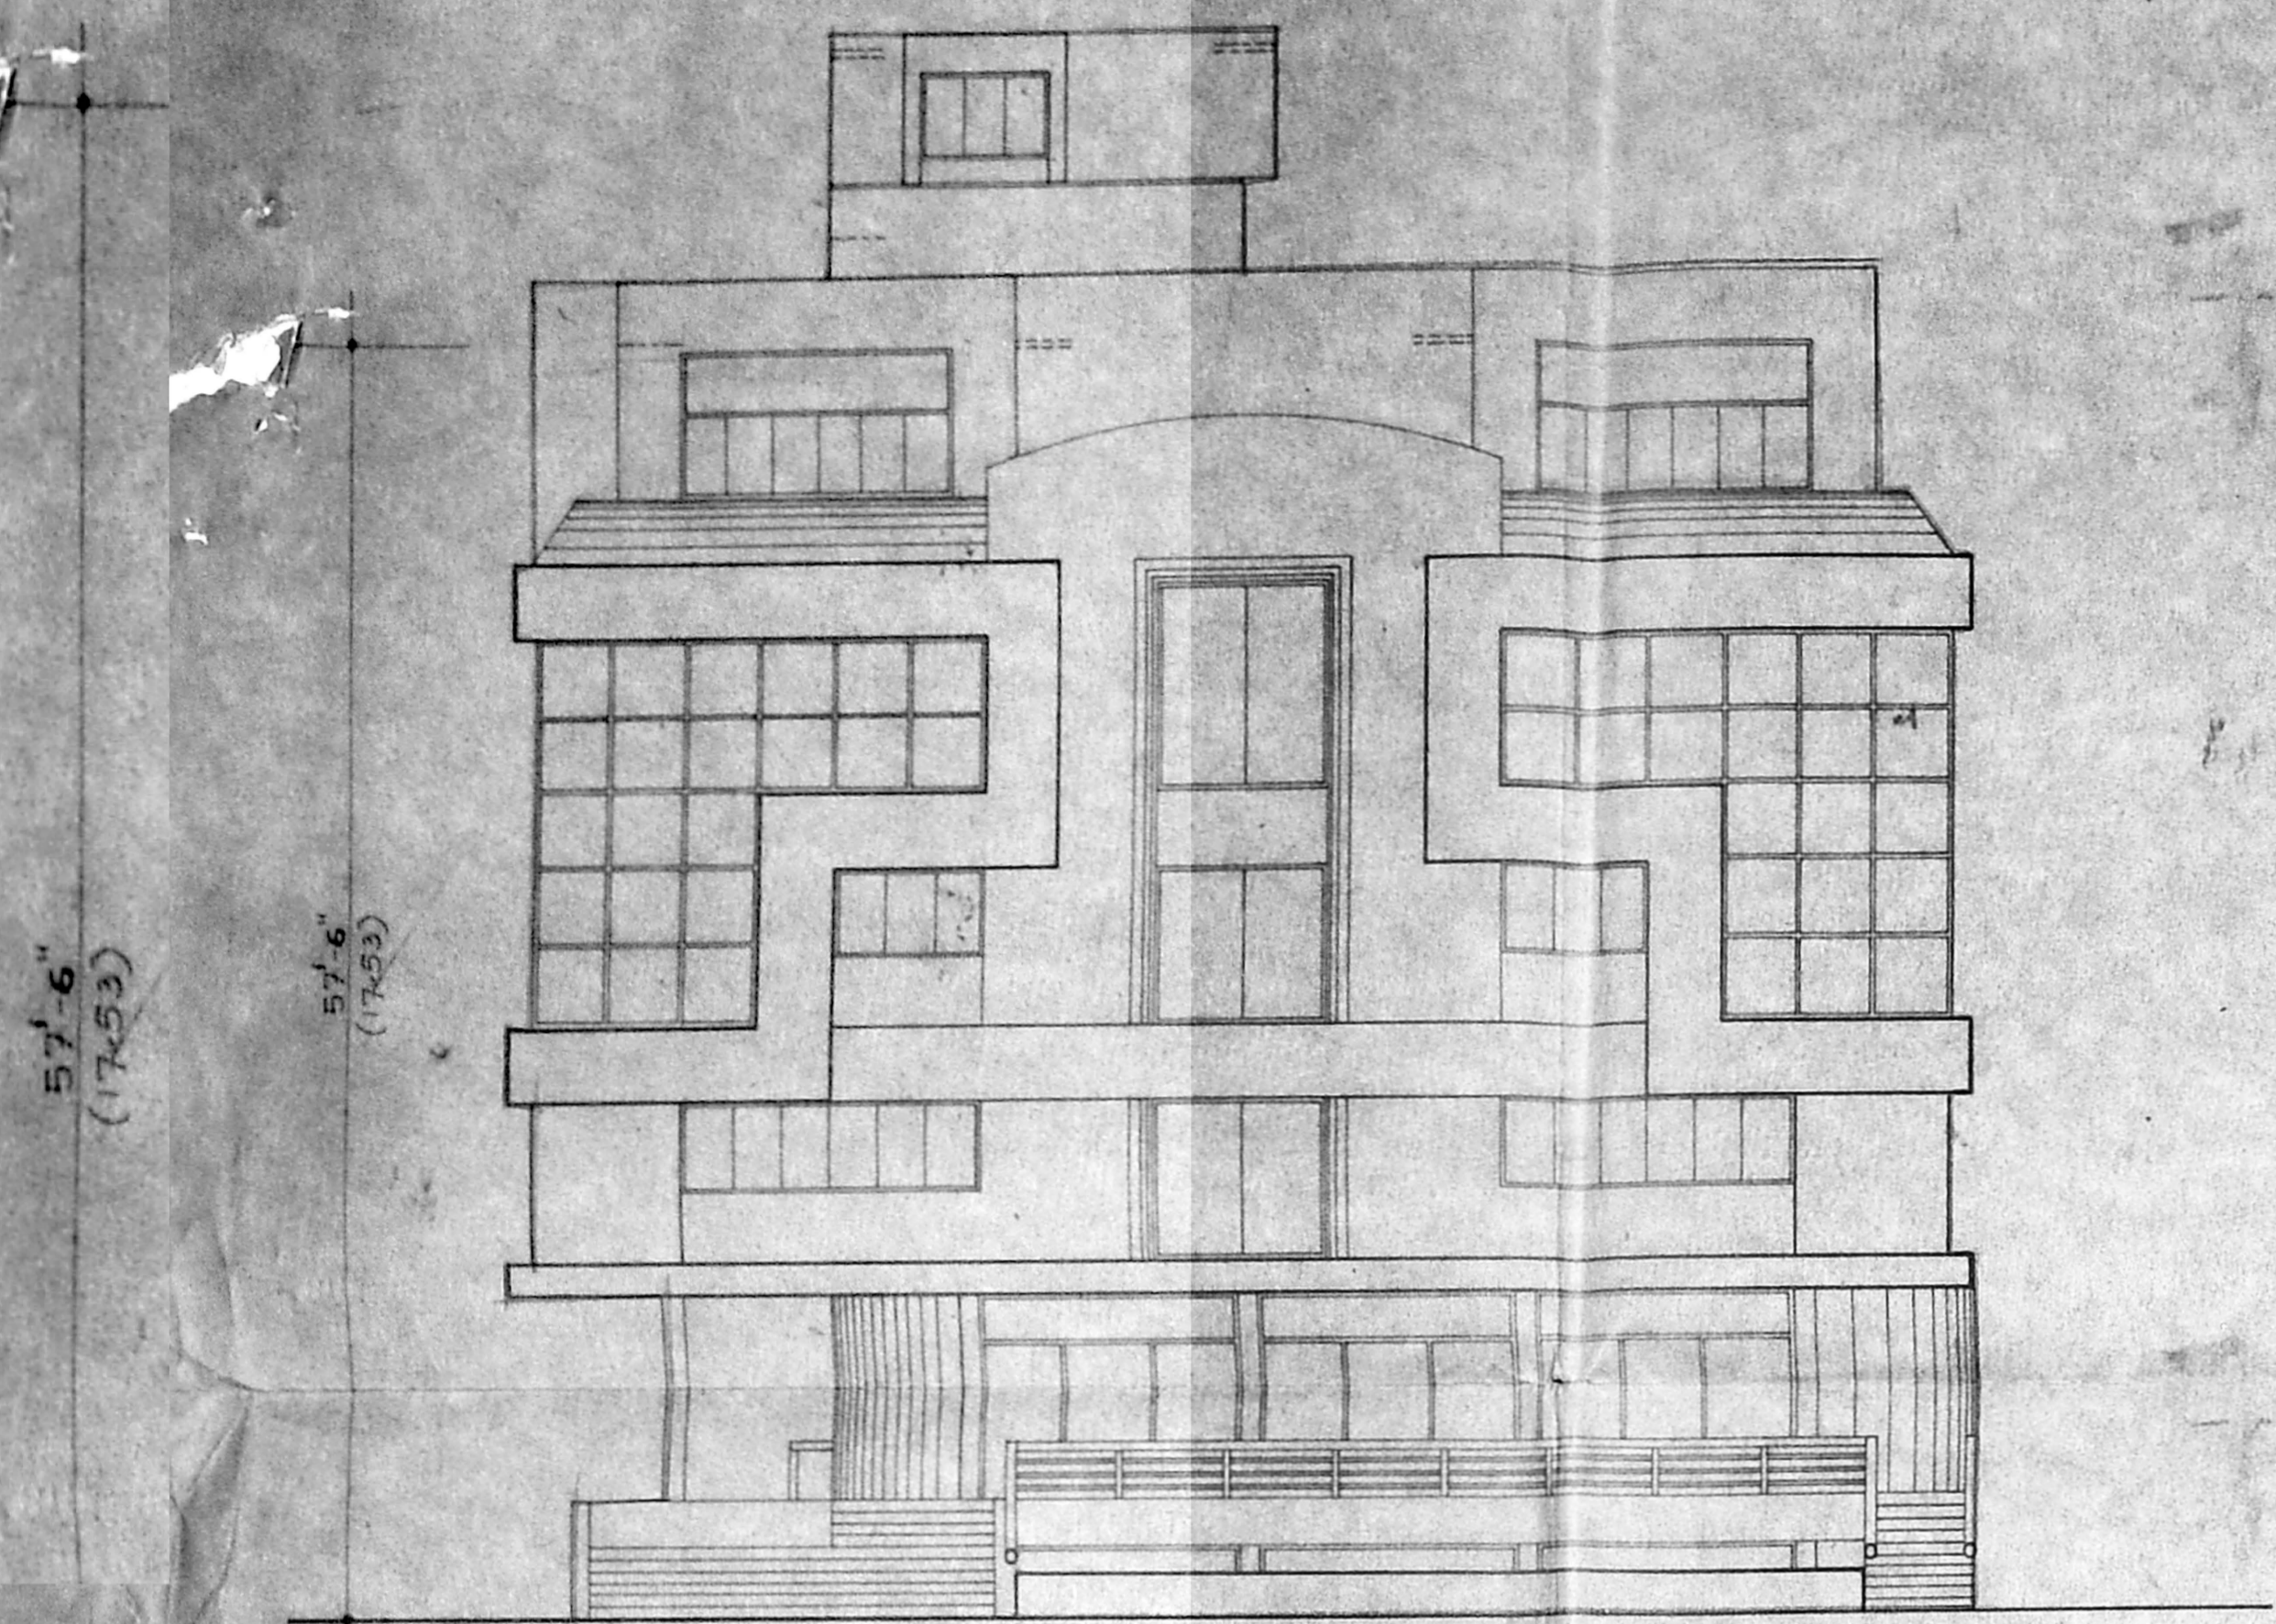


FRONT ELEVATION

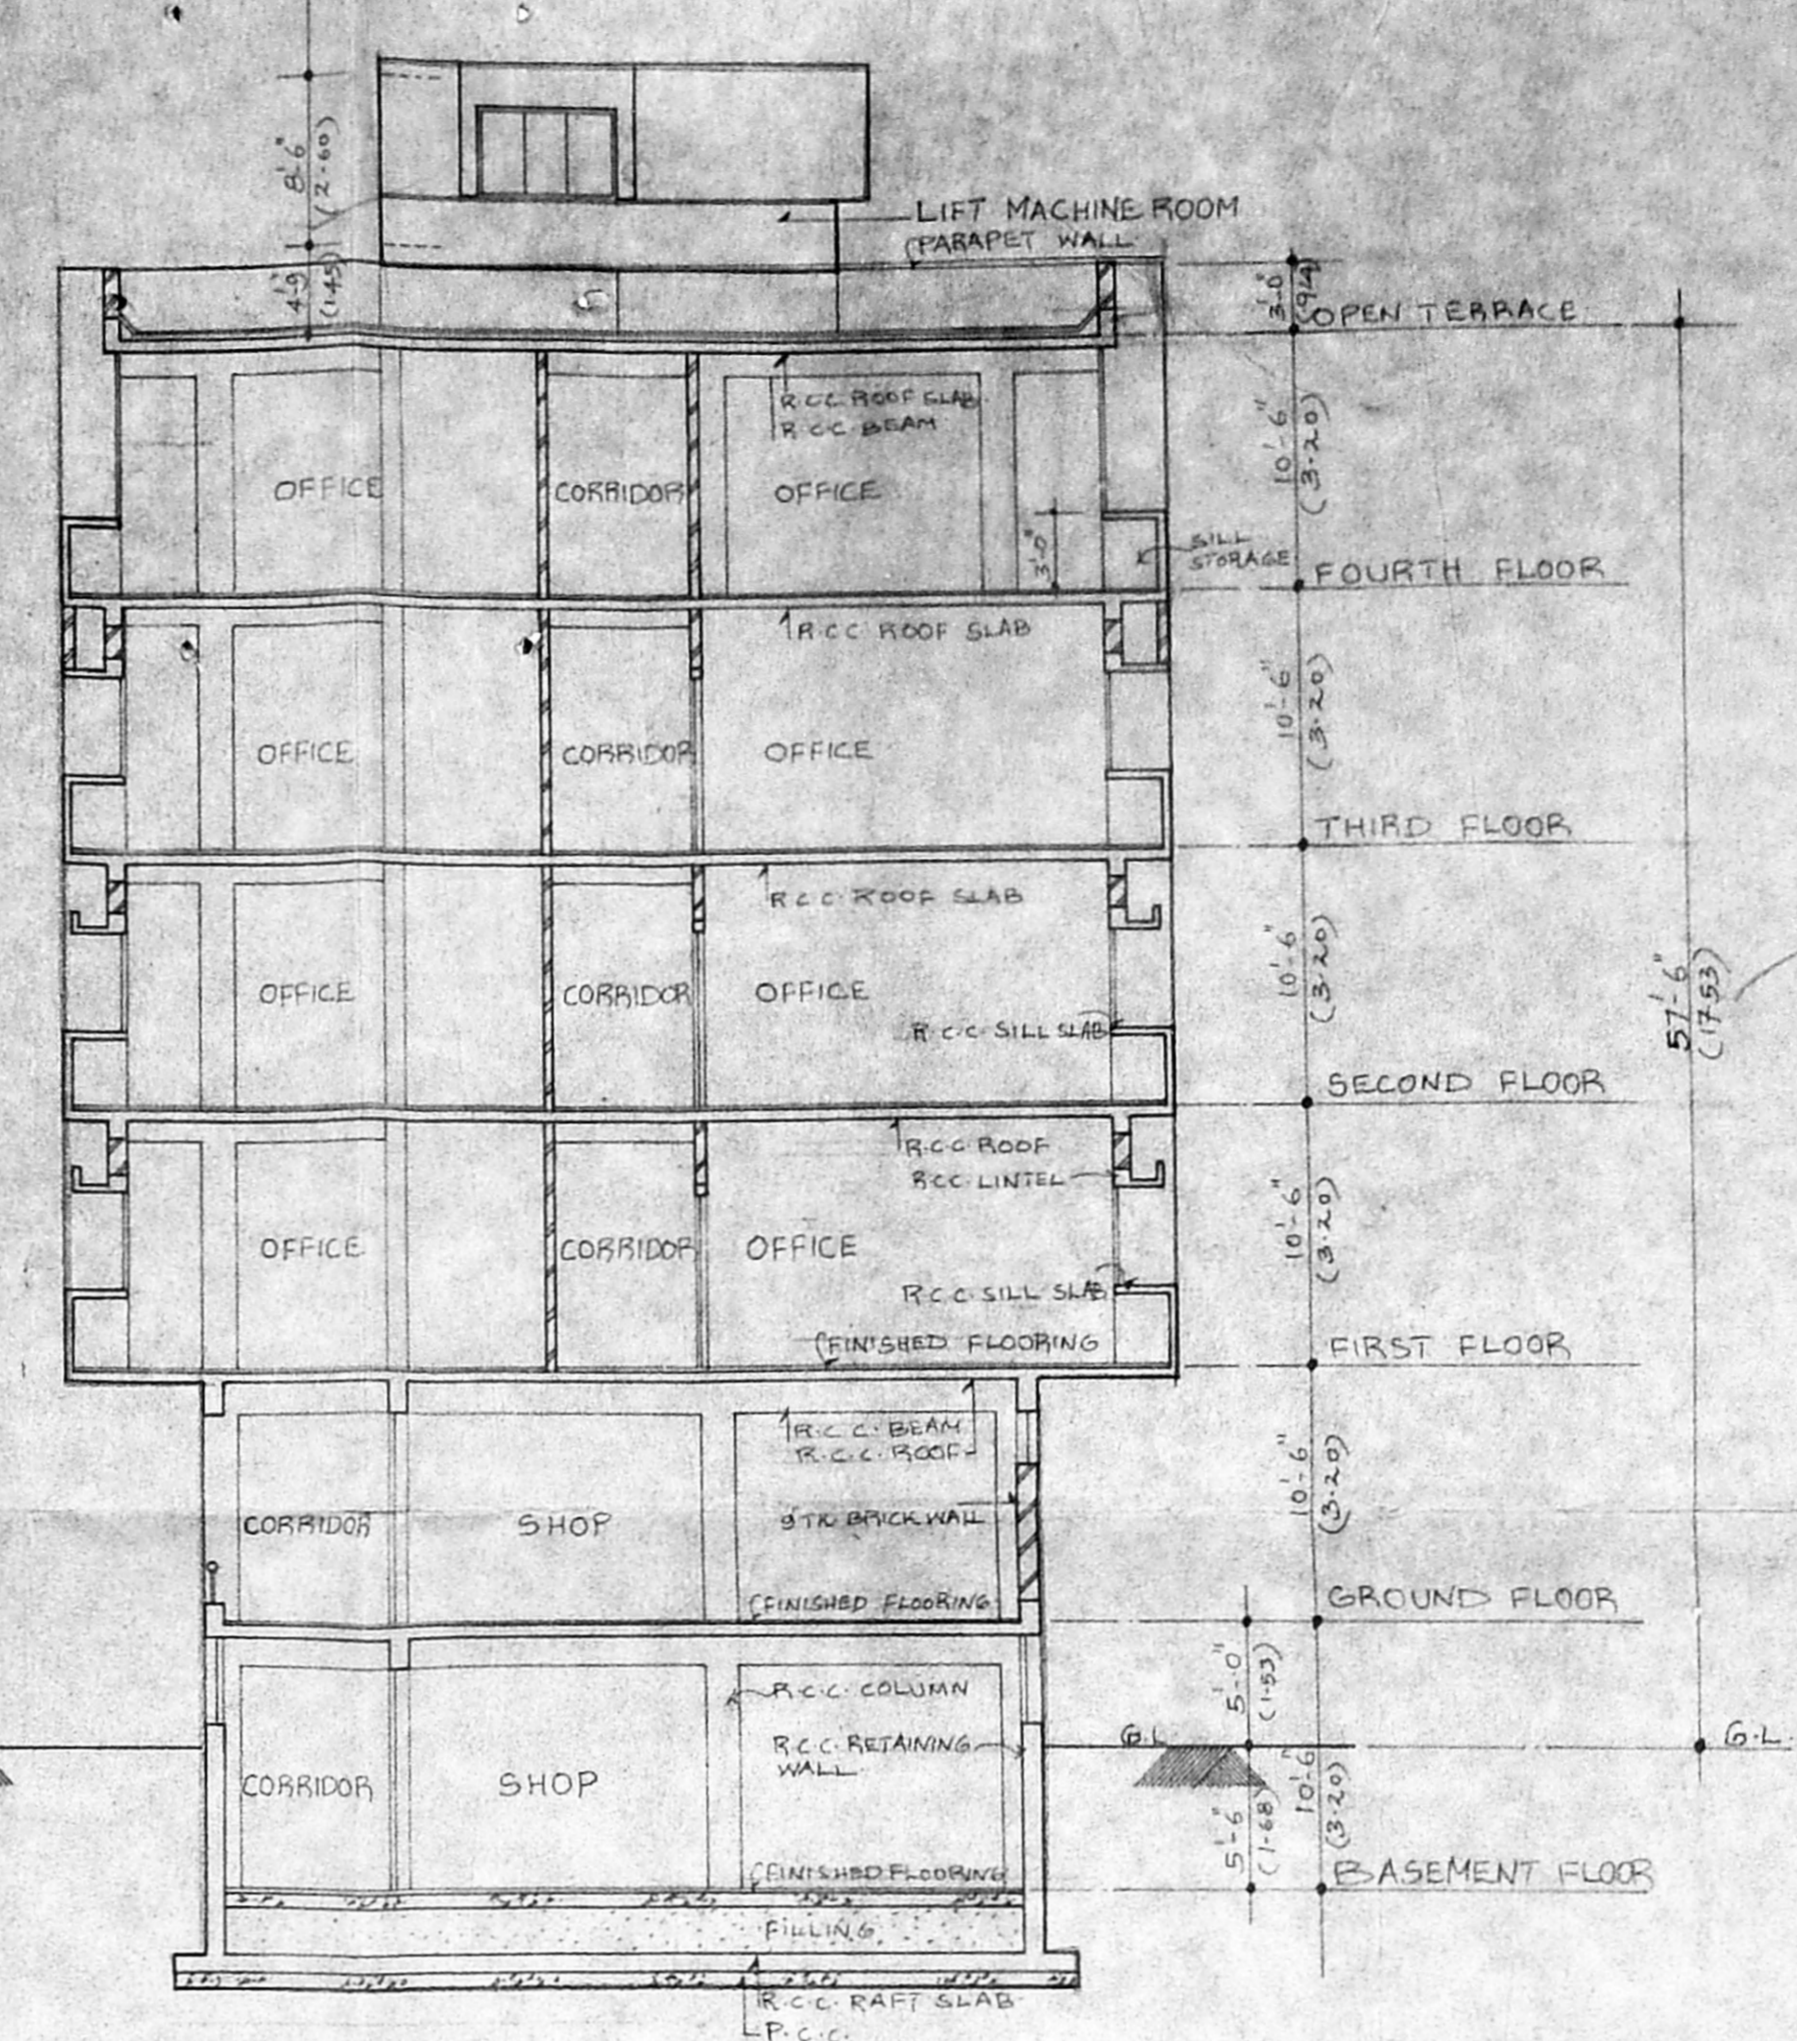

SECTION-AA

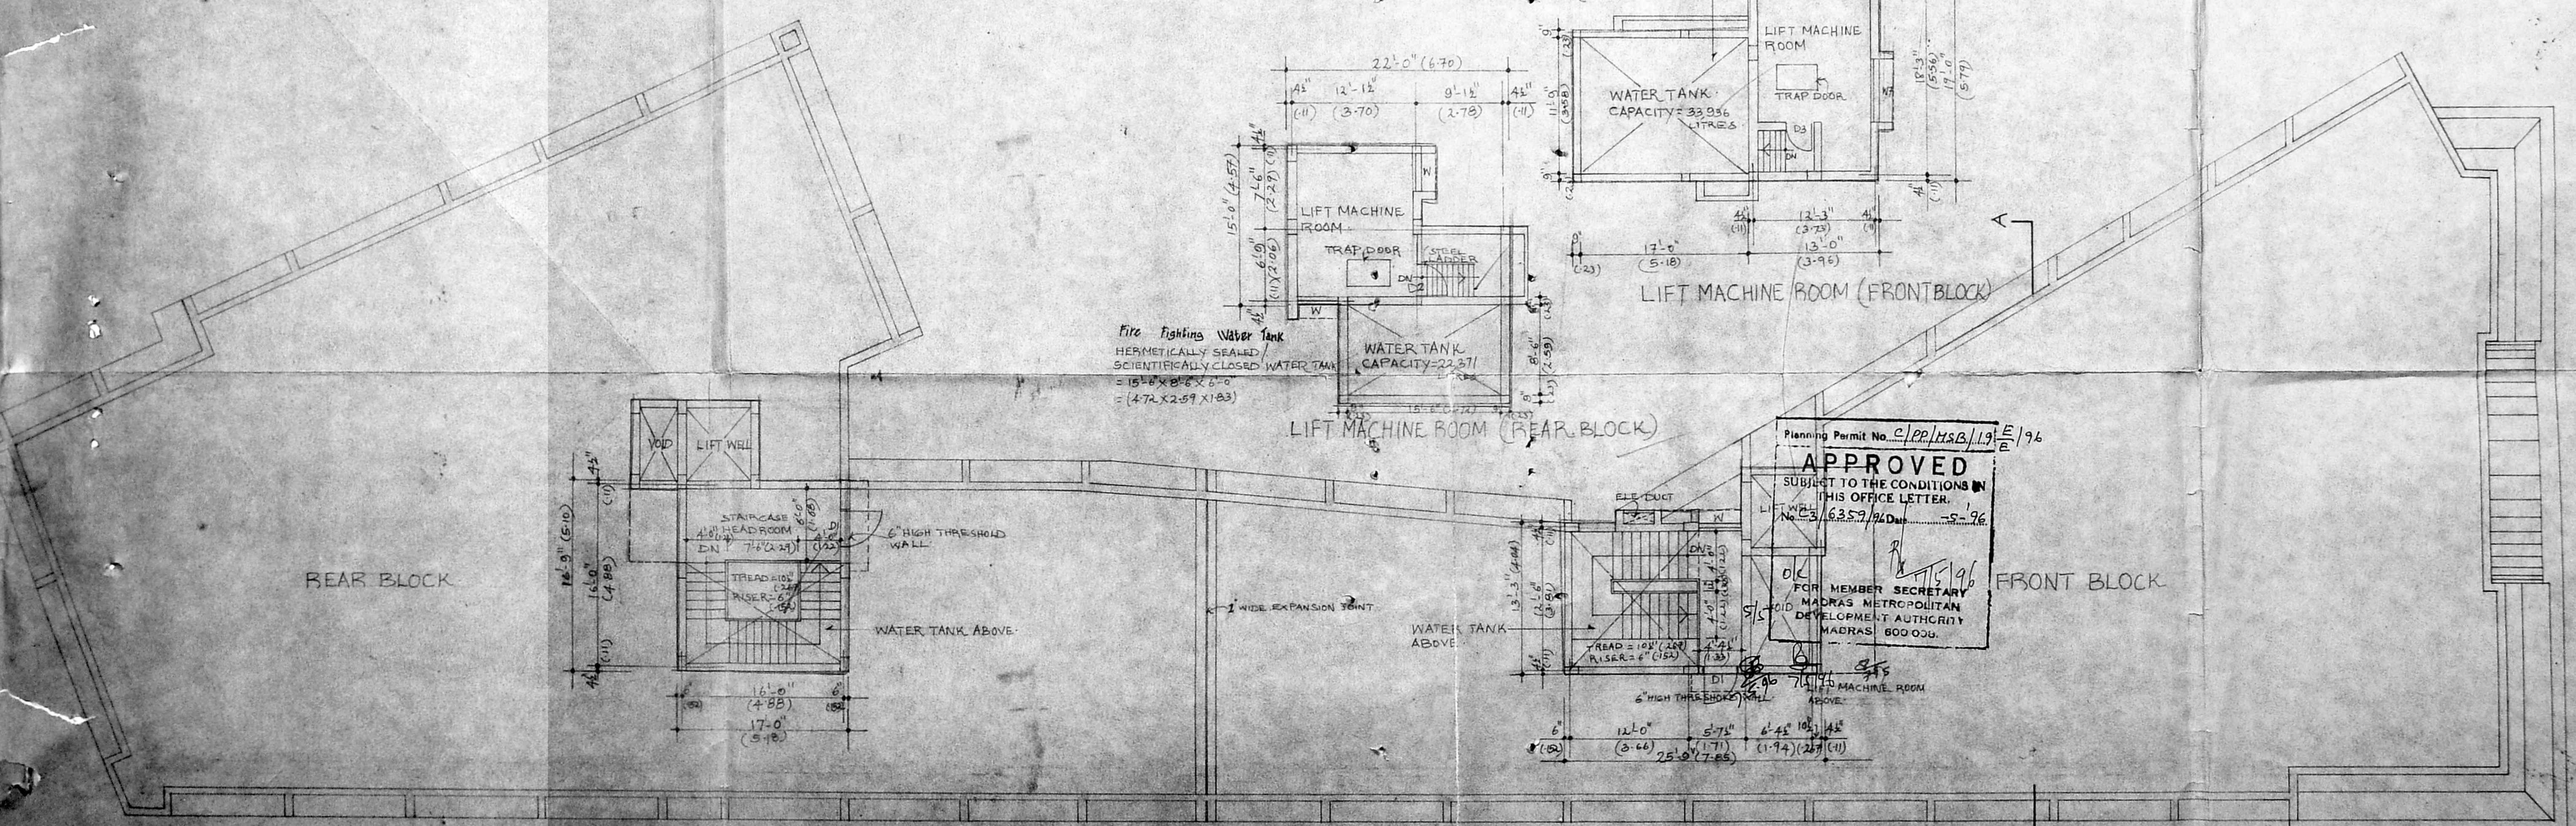

TERRACE PLAN

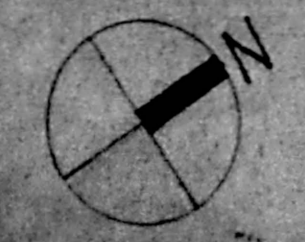

S. NAGESH B.E (CIVIL) M.A. S.C.
 CONSULTING ENGINEER
 CLASS-I LICENSED SURVEYOR NO.180
 11th FLOOR, NORTH WING, DHUN BUILDING,
 ANNA SALAI, MADRAS - 600 002.

LEGEND

PROPOSED	
ROAD	
BOUNDARY	
SEWER LINE	
WATER LINE	

PROPOSED ADDITION TO THE
 COMMERCIAL COMPLEX
 AT S.NO. 1303, DOOR NO 22-A
 CATHEDRAL ROAD, MADRAS.
 LETTER No. B/10277/89 DT. 28/9/89
 PP No. B/7975/480/A To 'E' /89 DT. 28/9/89

SCALE 1:100 DATE: DRG. NO. 5

"NAKSHA"
 ARCHITECTURE AND INTERIOR DESIGN

5, STATE BANK STREET,
 MOUNT ROAD, MADRAS-600002

OWNER

LICENSED SURVEYOR

 SANTA CHOWDARY, BANGALORE,
 Registered Architect
 Council of Architects
 No. 10, 10th Floor,
 Chinn I, Limited Surveyor No. 32
 No. 5, State Bank Street
 MADRAS-600 002

Planning Permit No. C/PP/HSB/19/E/96
APPROVED
 SUBJECT TO THE CONDITIONS IN
 THIS OFFICE LETTER.
 No. 5, 6, 3, 5, 2, 8, 10, 20, 25, 30,9470