



FRONT ELEVATION

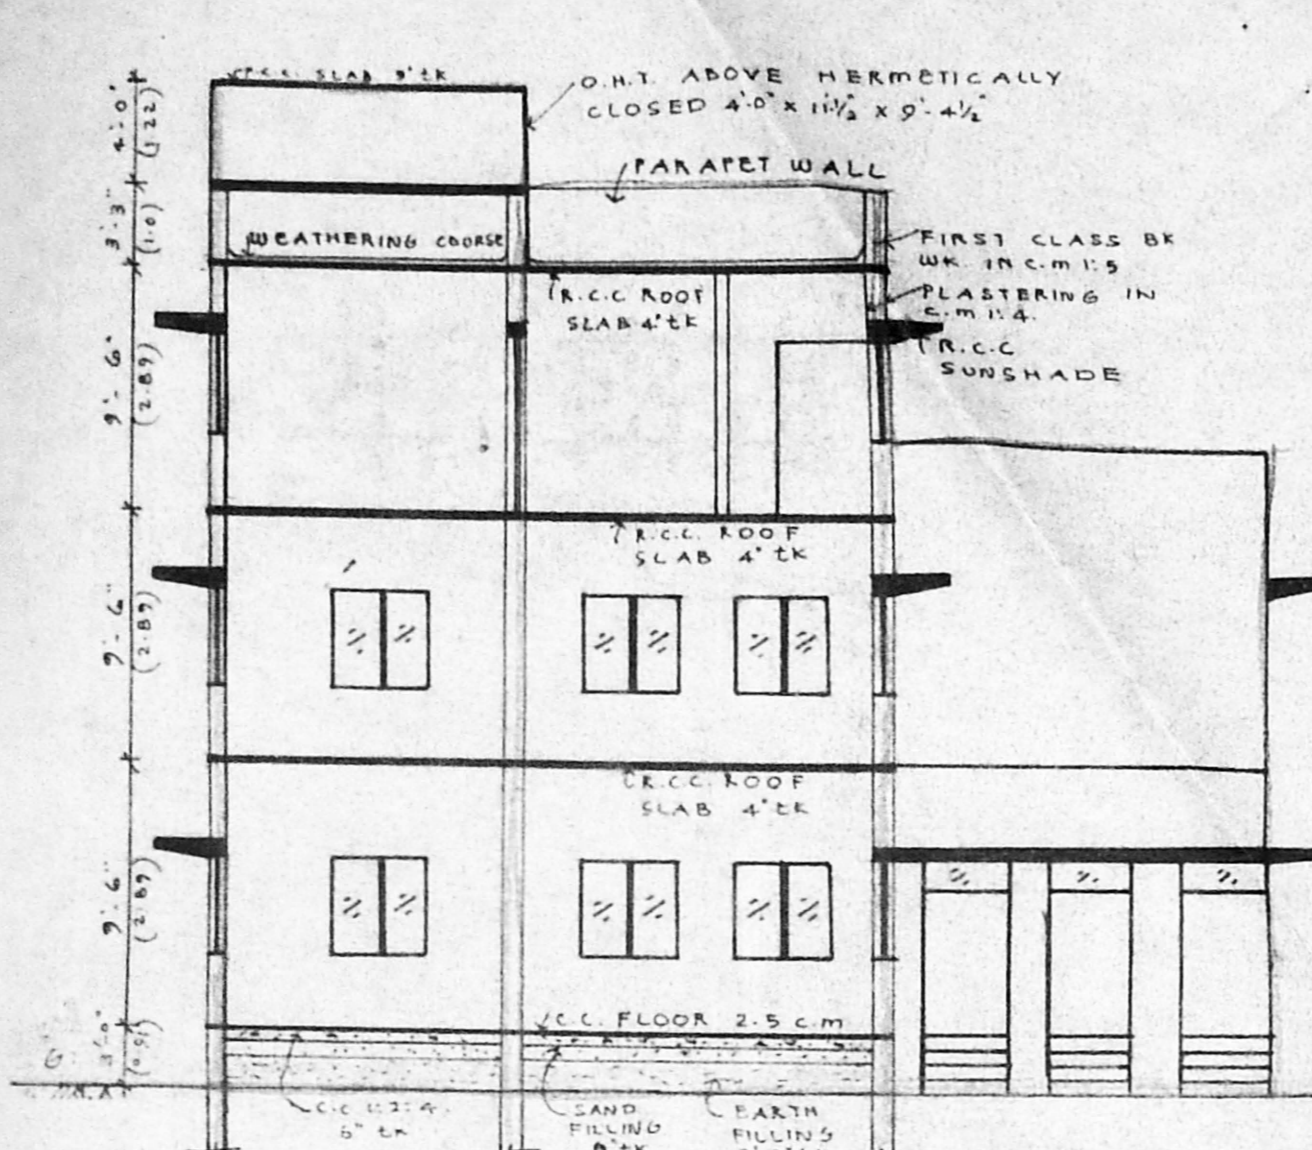

SECTION ON X-X


CMDA 'C' / PP No. C. No. 24/26825/96
 Asst. Serutiny: PART I PART II
 A.P.

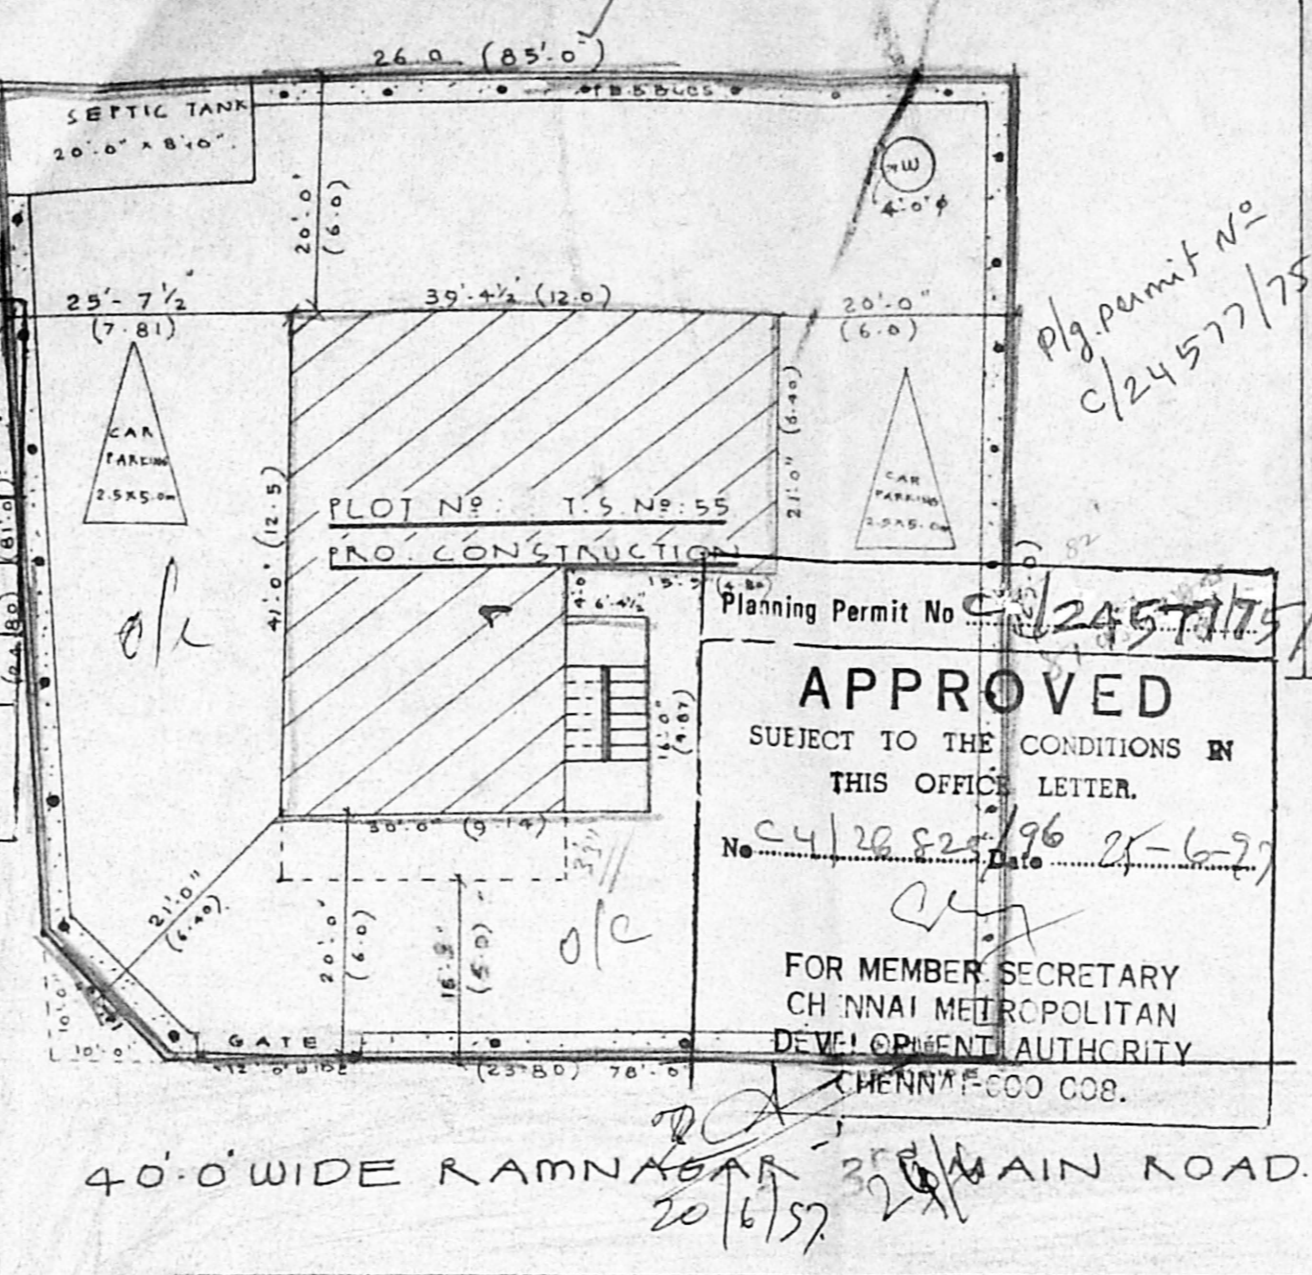

SITE PLAN SCALE = 1" = 16'-0" (1:200)

KEY PLAN NOT TO SCALE

DETAIL OF FOUNDATION SCALE = 1" = 4'-0"

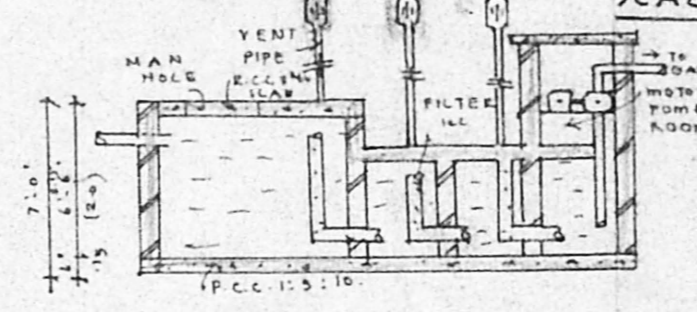

PLAN & SECTION OF SEPTIC TANK

SECTION OF PERCOLATION PIT SCALE = 1" = 8'-0"

SECTION OF WELL SCALE = 1" = 8'-0"

SECTION OF COMPOUND WALL SCALE = 1" = 4'-0"

COLOUR INDEX :-

PROPOSED CONSTRUCTION	---
ROADS	---
PLOT BOUNDARY	---

JOINERIES :-


D : PANELLED DOOR	= 4'-0" x 7'-0" (0.22 x 0.13)
D1 : " " "	= 3'-6" x 6'-6" (0.64 x 0.98)
D2 : " " "	= 3'-3" x 6'-3" (0.99 x 1.90)
W : GLAZED WINDOW	= 4'-0" x 5'-0" (0.22 x 0.50)
W1 : " " "	= 3'-0" x 4'-0" (0.91 x 0.22)
V : VENTILATOR	= 2'-0" x 1'-6" (0.61 x 0.48)

AREA STATEMENT :-


	SQ.FT.	SQ.M.
PLOT AREA	6952.50	646.15
GROUND FLOOR AREA	1399.61	130.07
FIRST FLOOR AREA	1391.39	129.31
SECOND FLOOR AREA	1143.63	106.28
TOTAL FLOOR AREA	3934.63	365.66
COVERAGE =	56.5 %	F.S.I. = 0.56

PLAN OF PROPOSED CONSTRUCTION AT PLOT NO: 8 AND R.S. NO: 55, AND BLOCK NO: 14, RAMNAGAR VIII TH STREET, NANGANALLUR ALANDUR MUNICIPALITY SAIDAPET TALUK AND CHENGAI M. G. R. DISTRICT. MADRAS = 600061. SCALE = 1" = 8'-0" (1:100)


For Sri Guruvayappan Asthika Sam...
 N. M. Srinivasan, OWNER
 Man. President

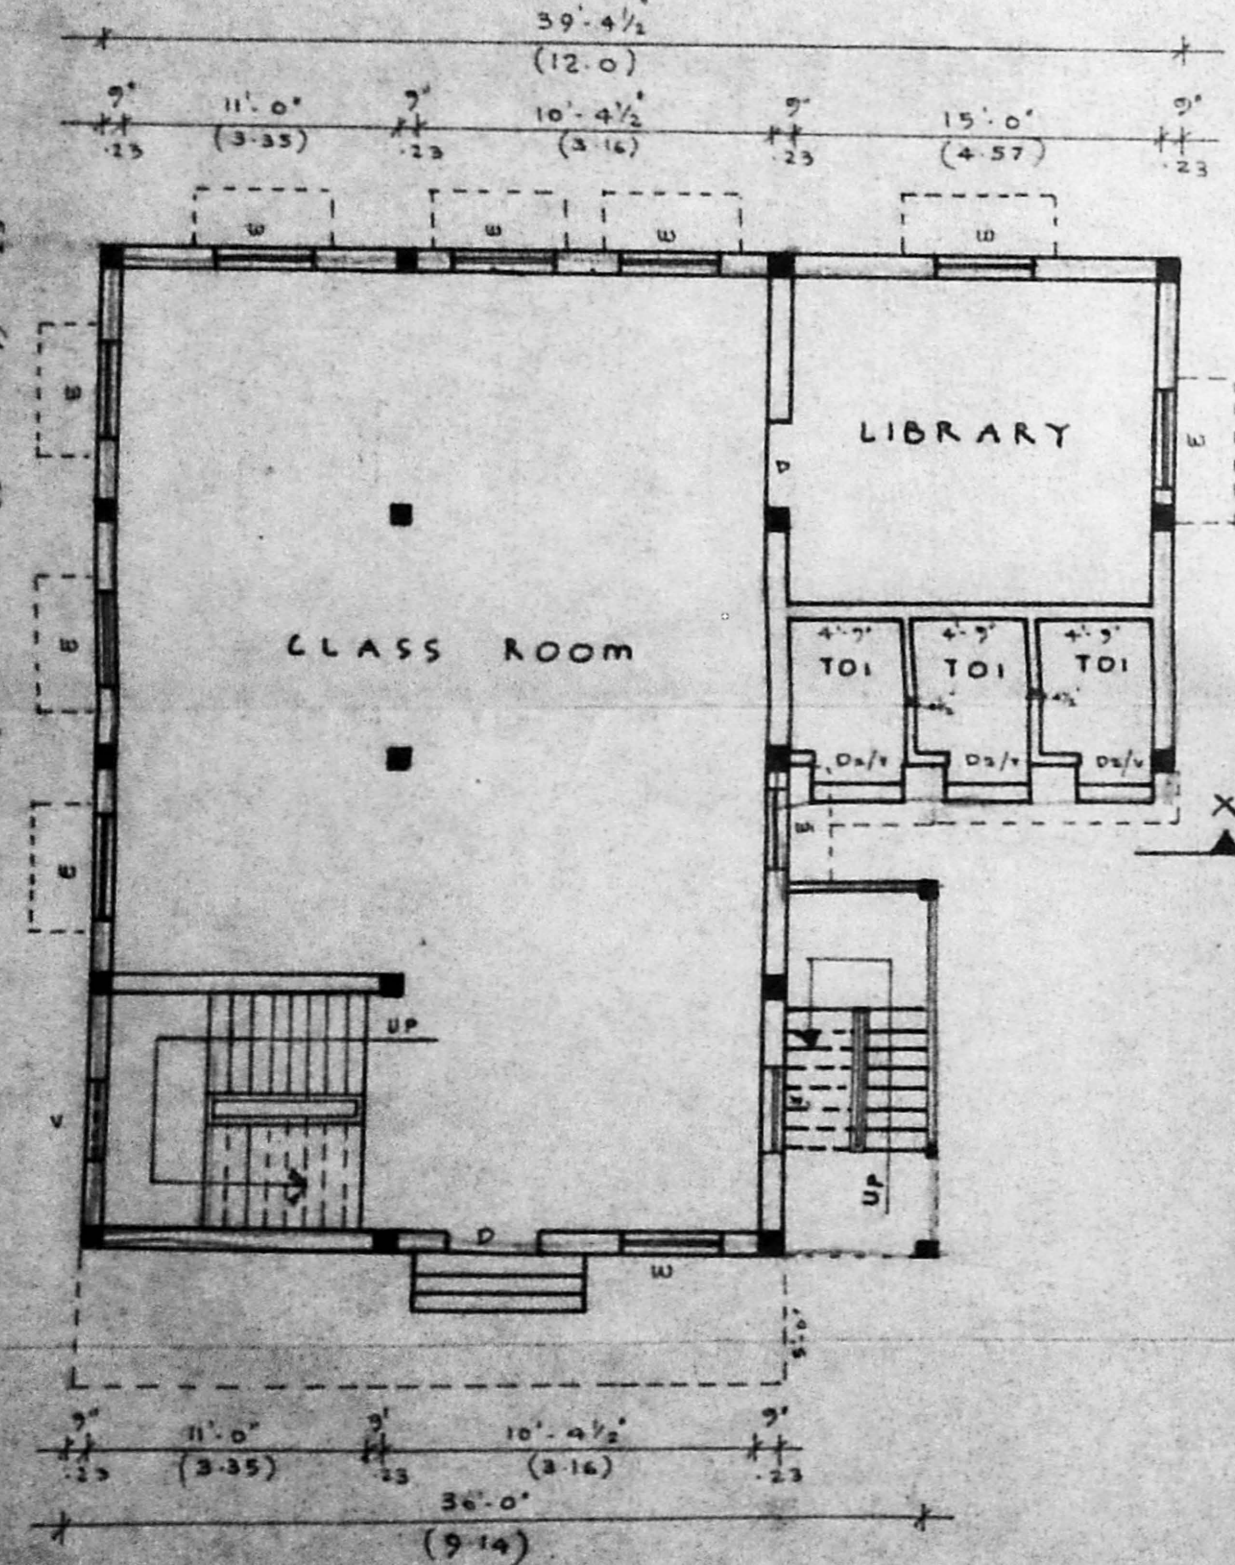


GROUND FLOOR PLAN

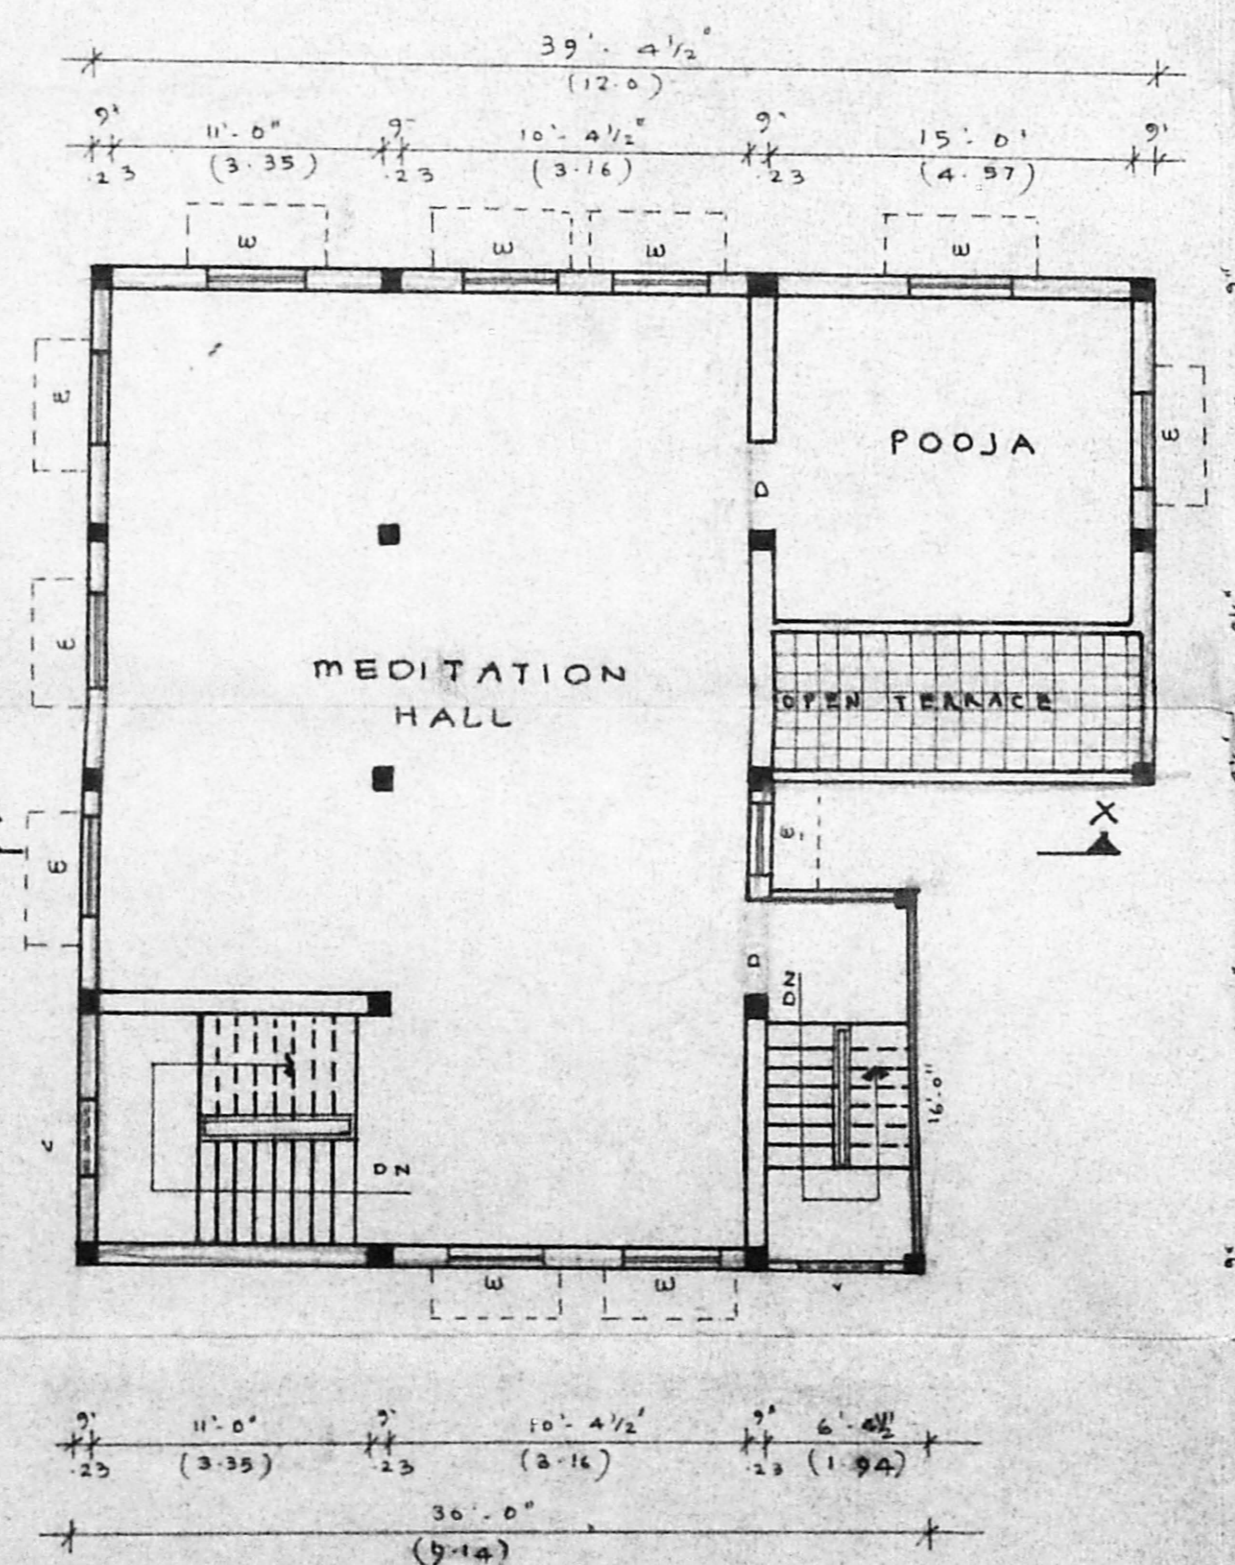

FIRST FLOOR PLAN

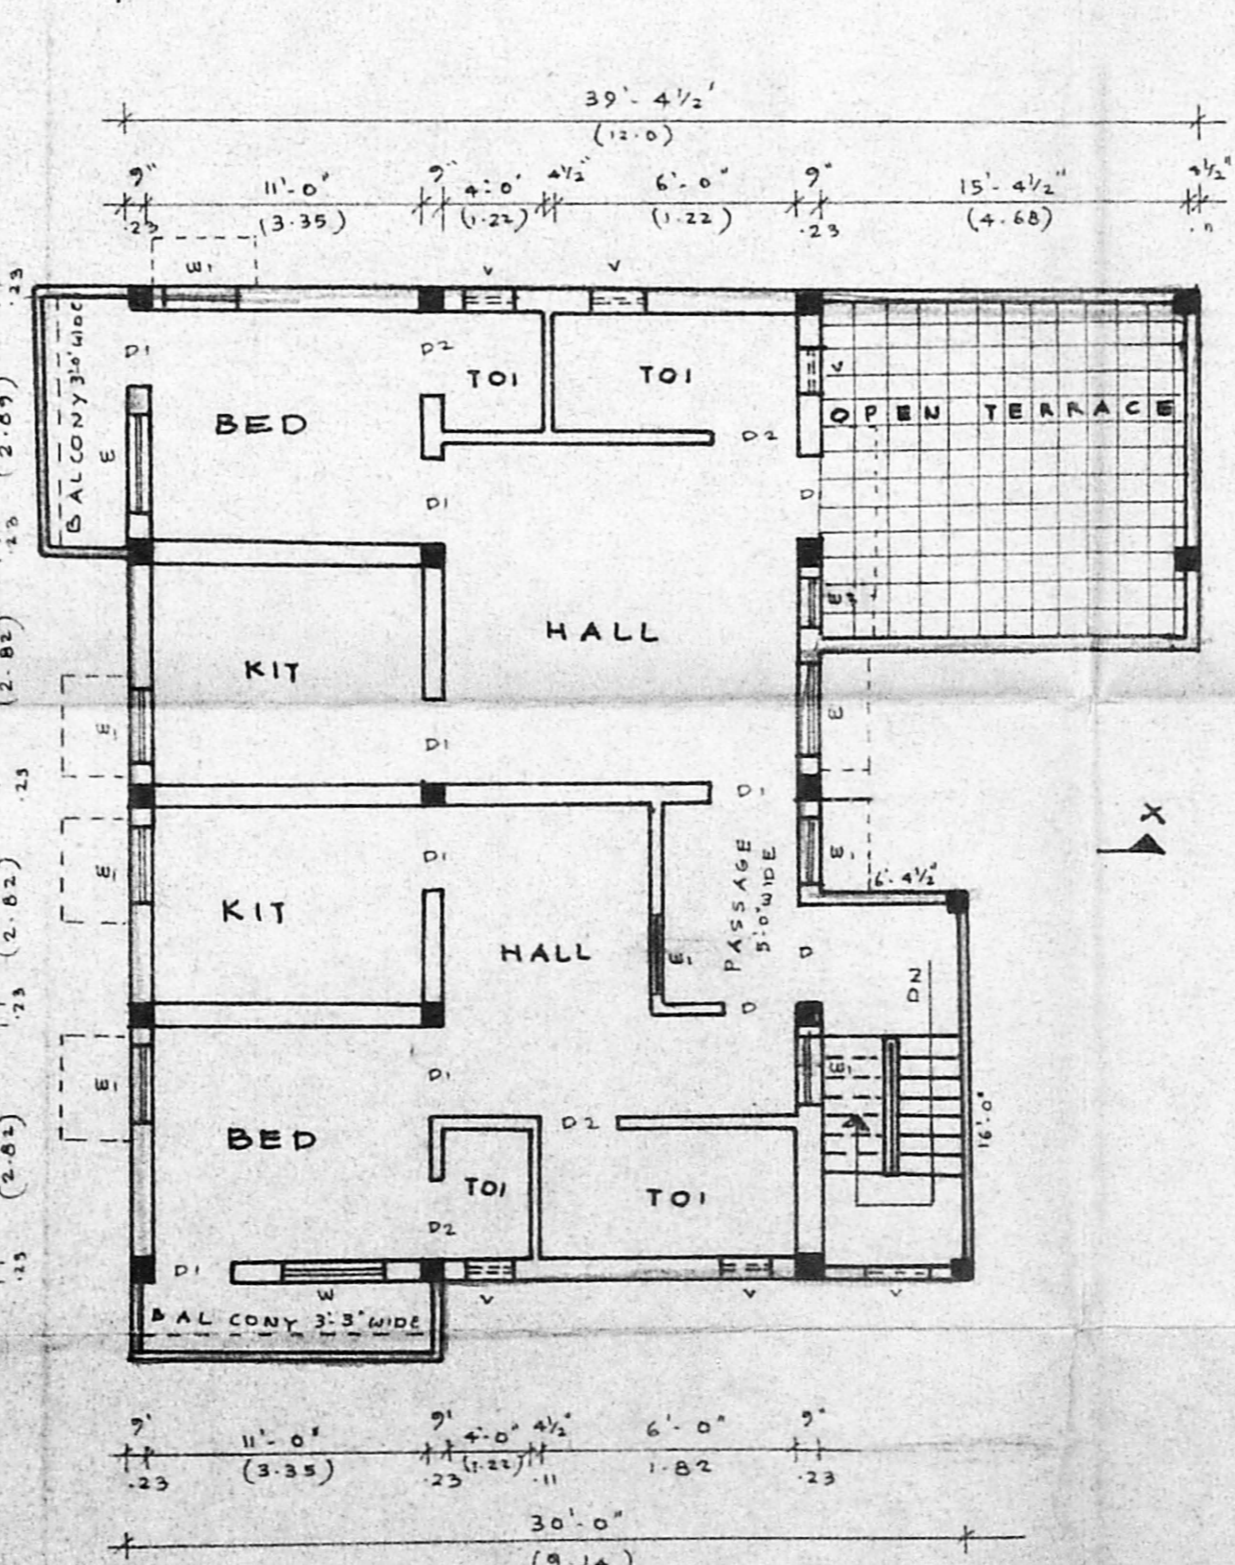

SECOND FLOOR PLAN

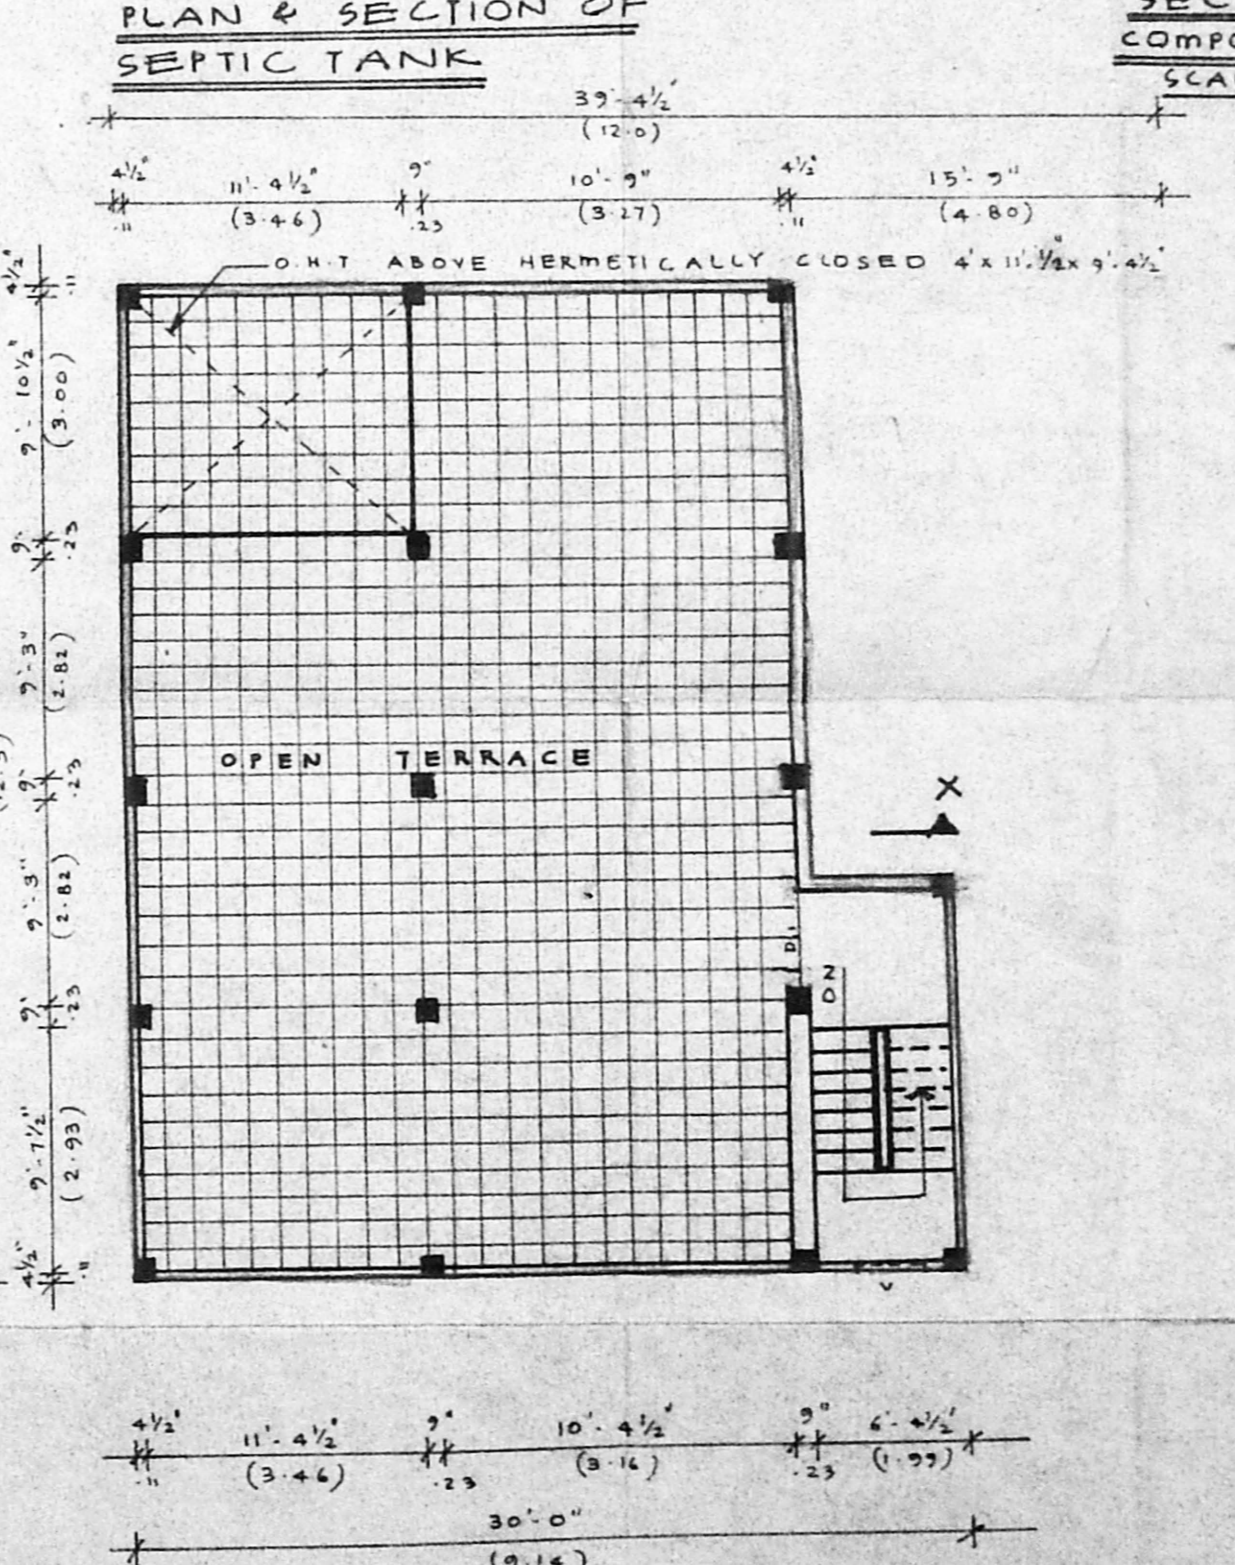

TERRACE FLOOR PLAN

NEDUNCHEZHIAN, M.C.E.
 Consulting Engineer & Licensed Surveyor
 26, S.I.S.I. Colony,
 Samynagar, Ullazaram, Madras-91.
 LICENSED SURVEYOR