



4/21624/96
 G. Senthil Kumar
 Madambakkam

**PLAN SHOWING THE PROPOSED SUB DIVISION OF HOUSE SITES IN
 S.NO: 759/16760/2 OF MADAMBAKKAM VILLAGE, PLOT NO: 130 AND 131, YESHWANT
 NAGAR, SAIDAPET TALUK, CHENGLEPET M.G.R. DISTRICT.**

PREVIOUS LAY OUT APPROVED NO. L.P.D.M NO 12
 DTP 72
 SCALE 1"=16'0" (OR) 1:200

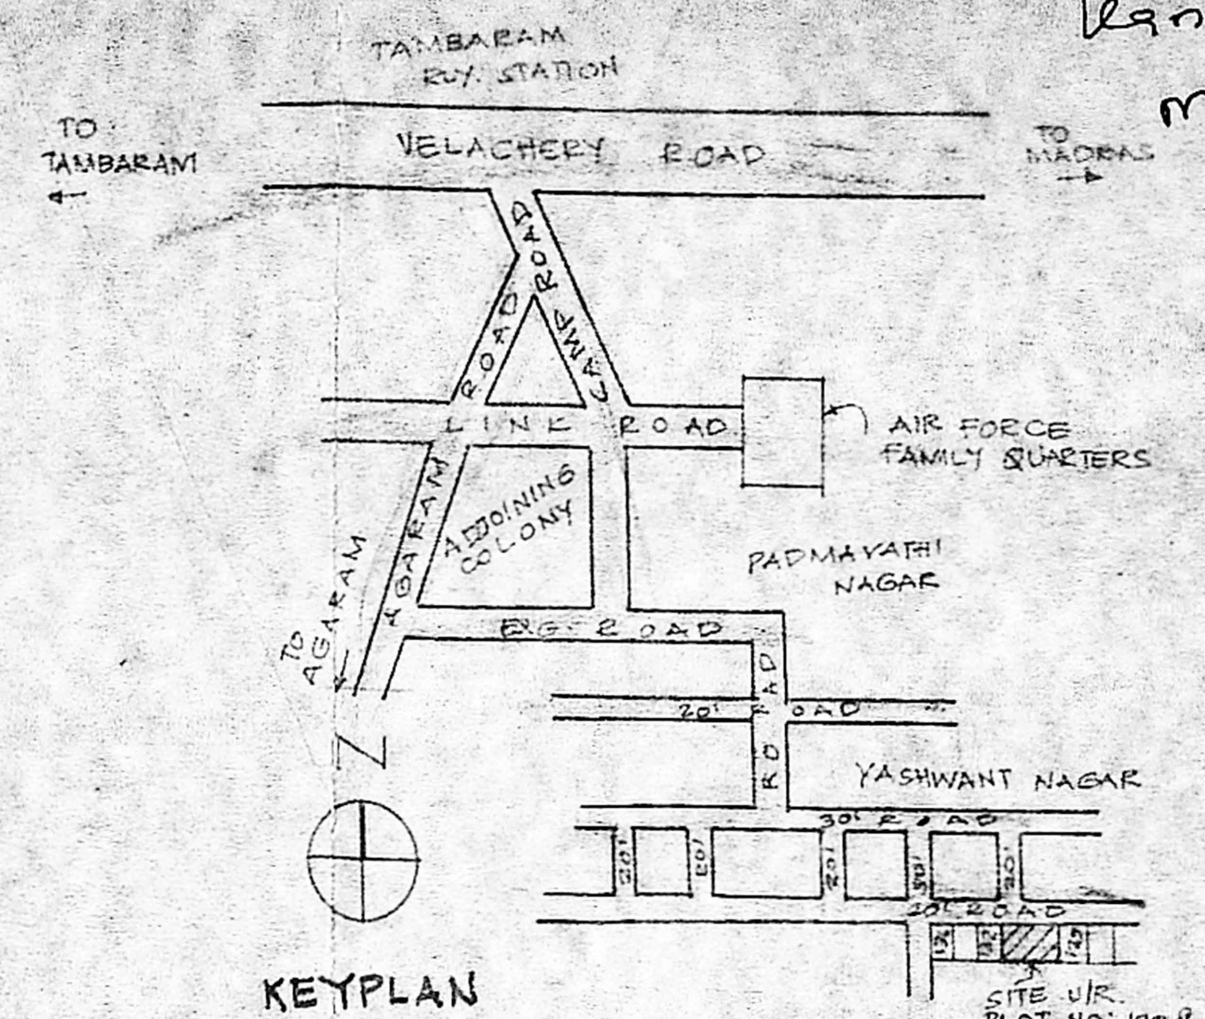

PLOT NO: 139 PLOT NO: 140 PLOT NO: 141 PLOT NO: 142

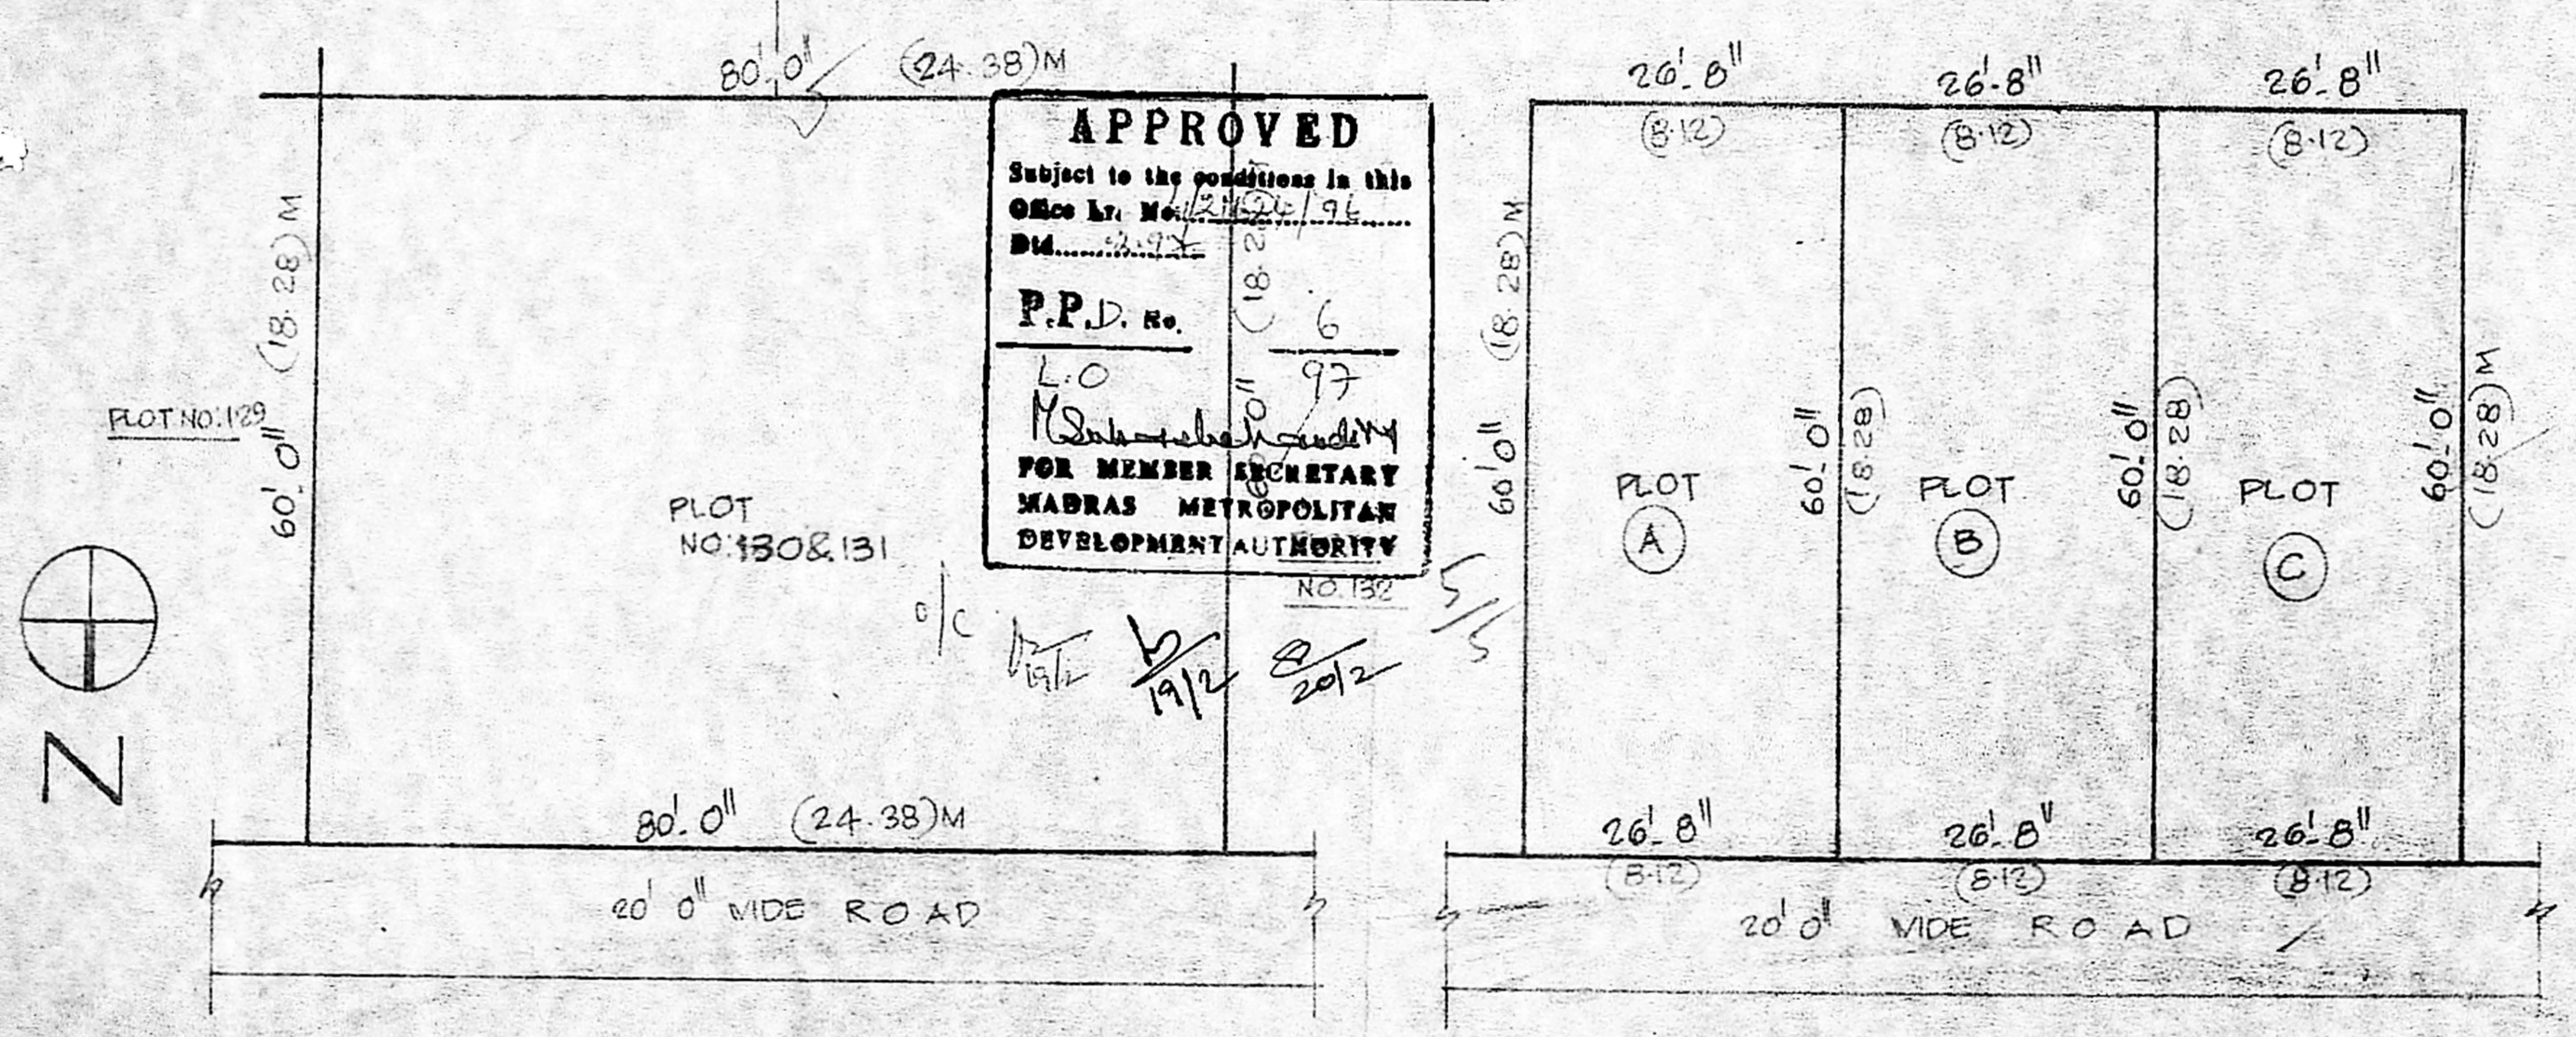

APPROVED
 Subject to the conditions in this
 Office Lr. No. 12/120/96
 Dtd. 2/2/97
 P.P.D. No. 6
 L.O. 97
 M. Subramanian
 FOR MEMBER SECRETARY
 MADRAS METROPOLITAN
 DEVELOPMENT AUTHORITY
 NO. 132

AREA DETAIL

PLOT A	: 1600 SQFT (OR) 148.64M ²
PLOT B	: 1600 SQFT (OR) 148.64M ²
PLOT C	: 1600 SQFT (OR) 148.64M ²
TOTAL AREA	: 4800 SQFT (OR) 445.92M ²

Security plan
 1/2/97

COLOUR INDEX
 PROPOSED []
 ROAD []
 BOUNDARY []

G. Senthil Kumar
 OWNER (P.A. HOLDER)

K. SUNDARARAJAN, D.C.
 LICENSED SURVEYOR
 TAMBARAM MUNICIPALITY
 OFF. NO. 20, SHANMUGAM ROAD
 WEST TAMBARAM, MADRAS - 600 045

SITE PLAN
 SCALE 1"=16'0" (OR) 1:200

SUB DIVISION PLAN
 SCALE 1"=16'0" (OR) 1:200

LICENSED SURVEYOR