
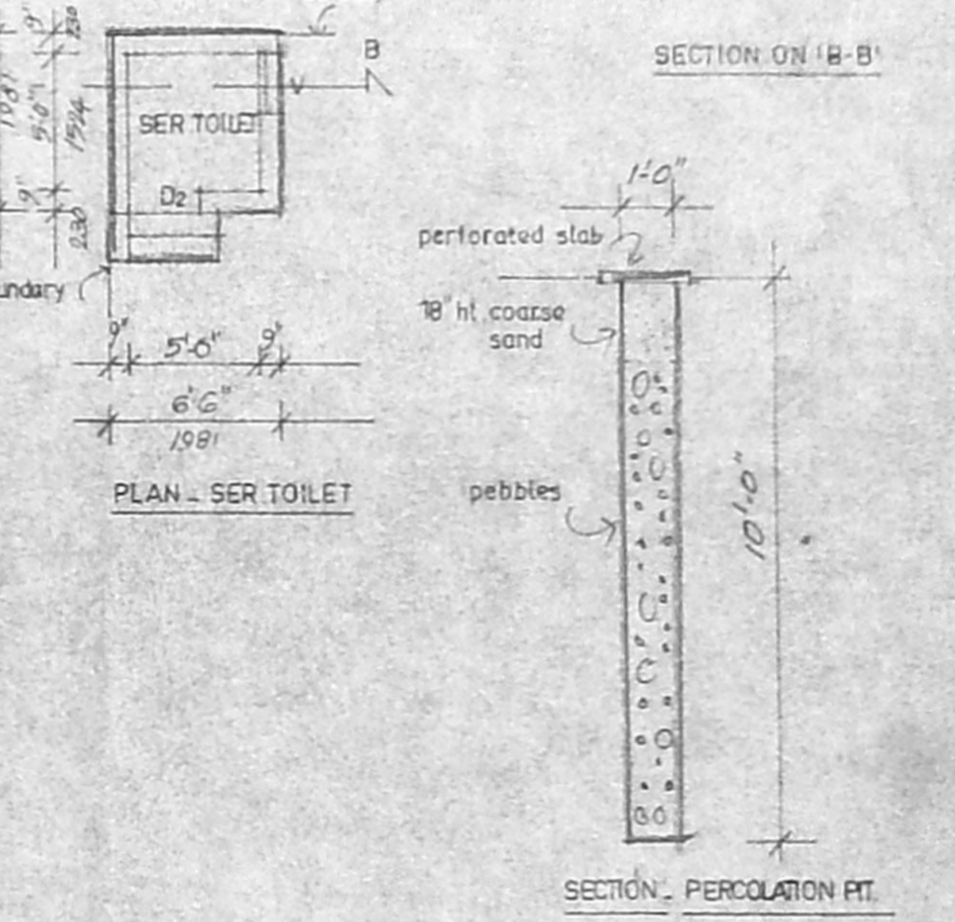
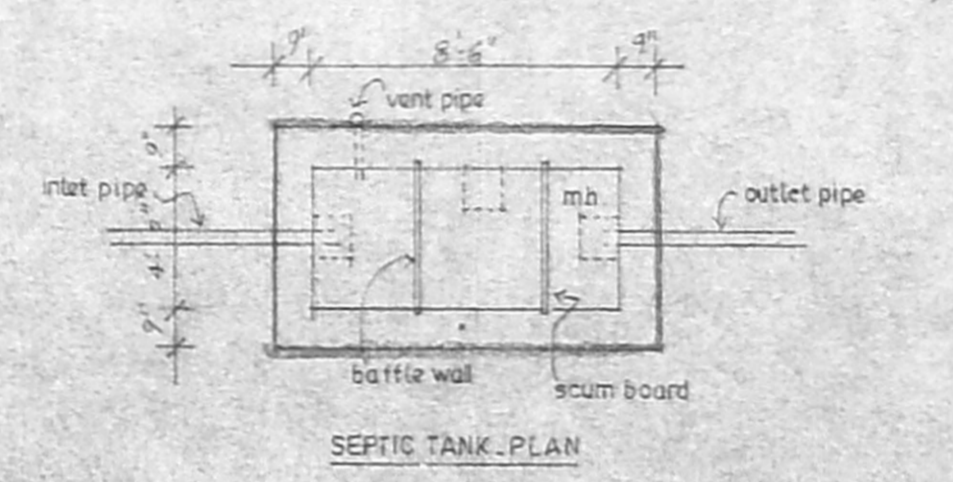
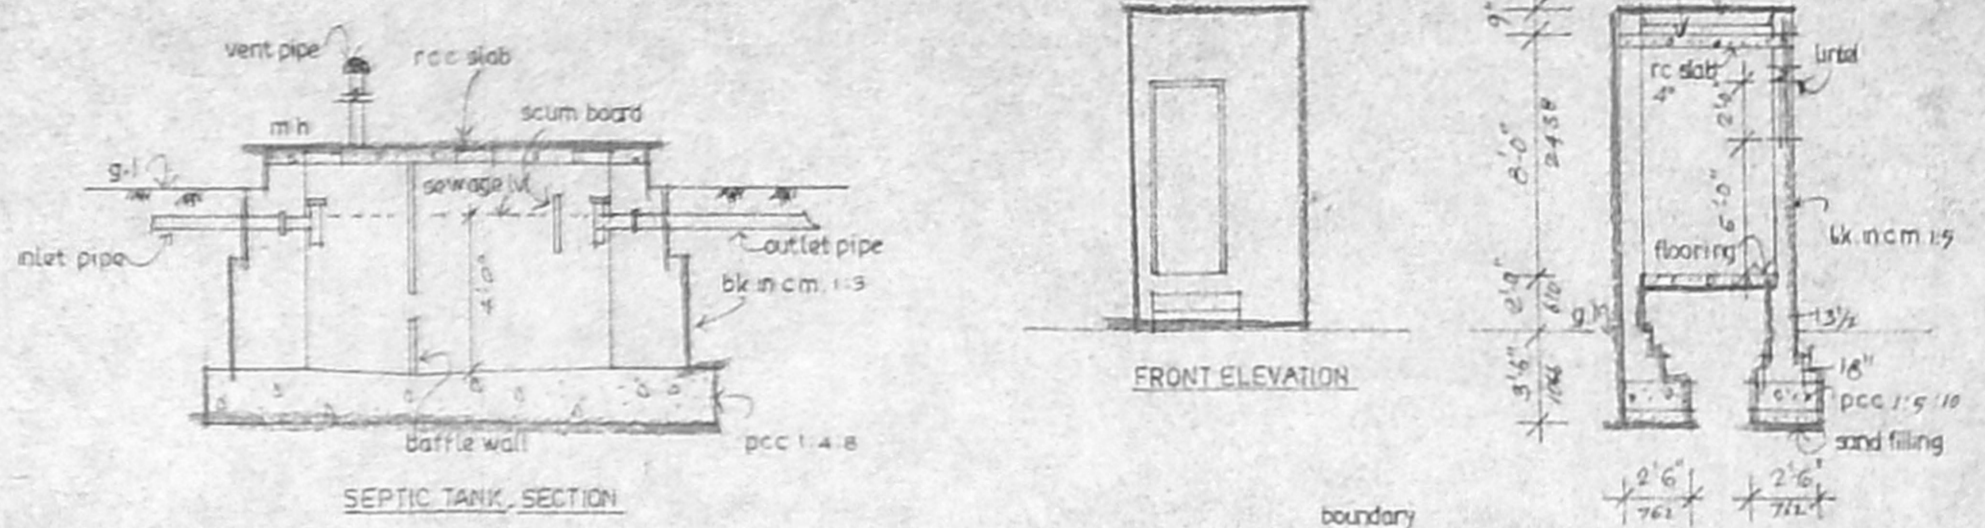
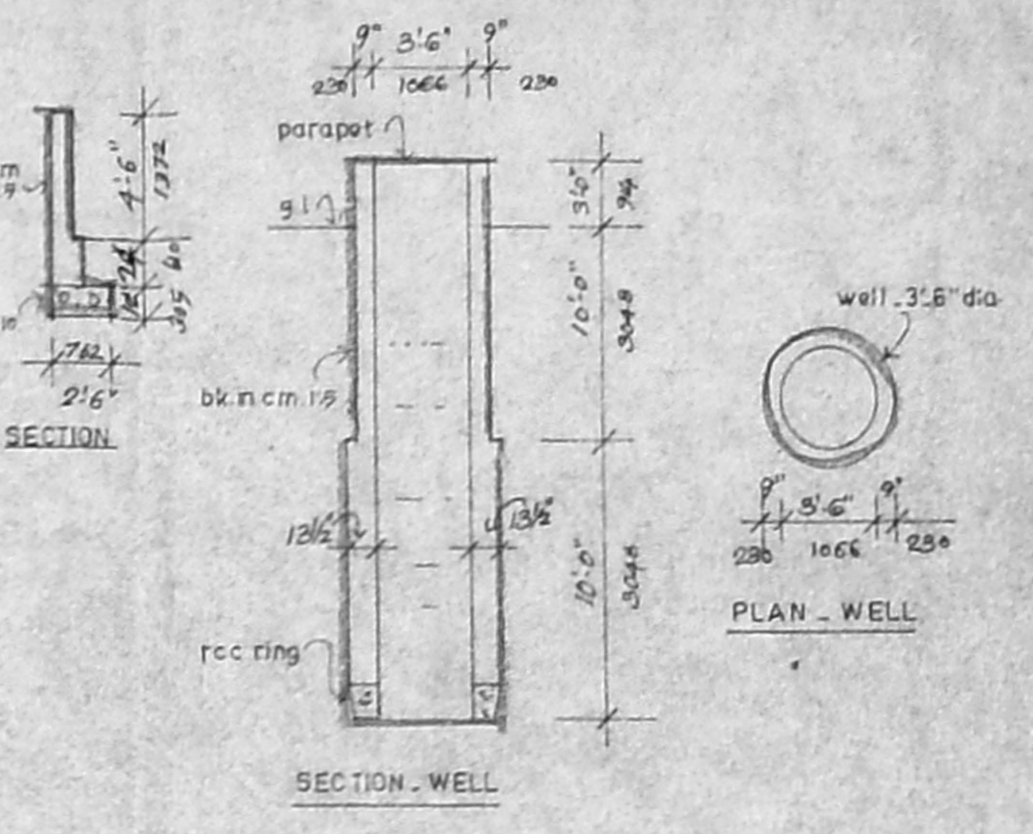
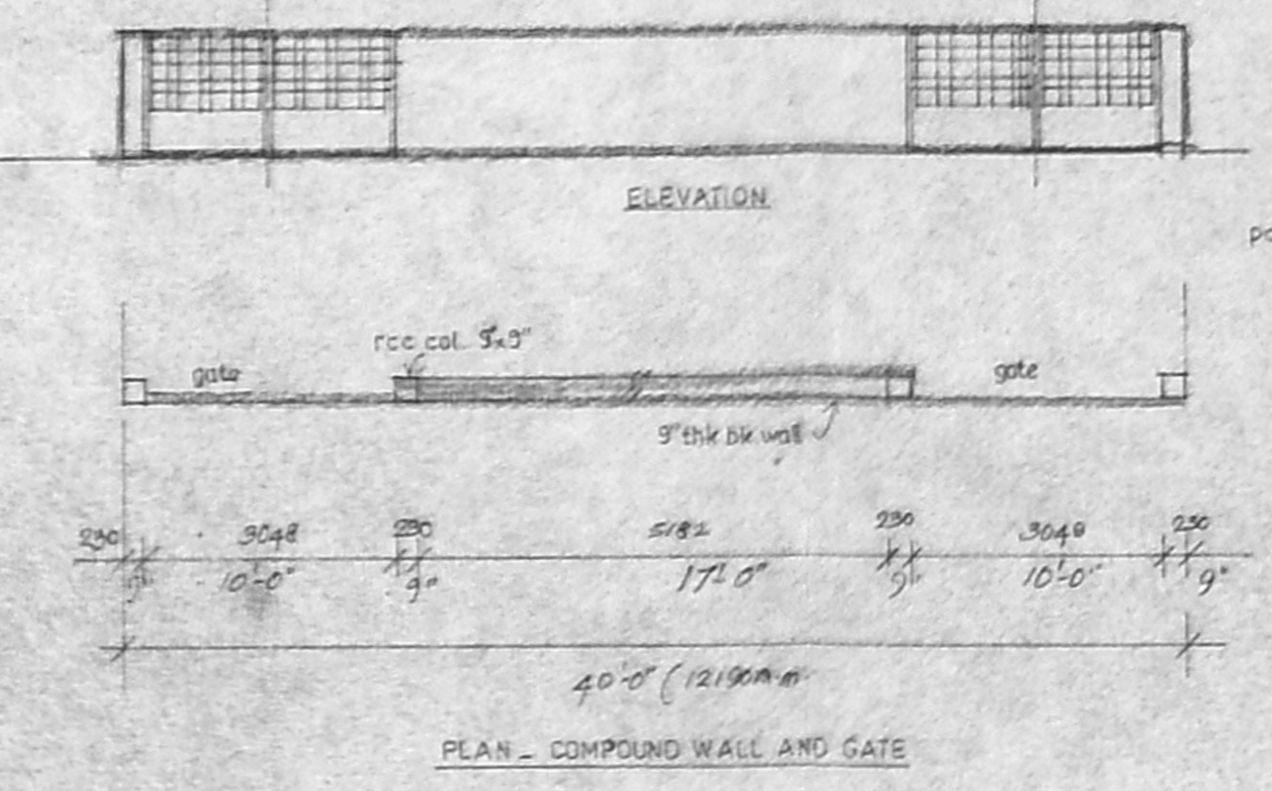
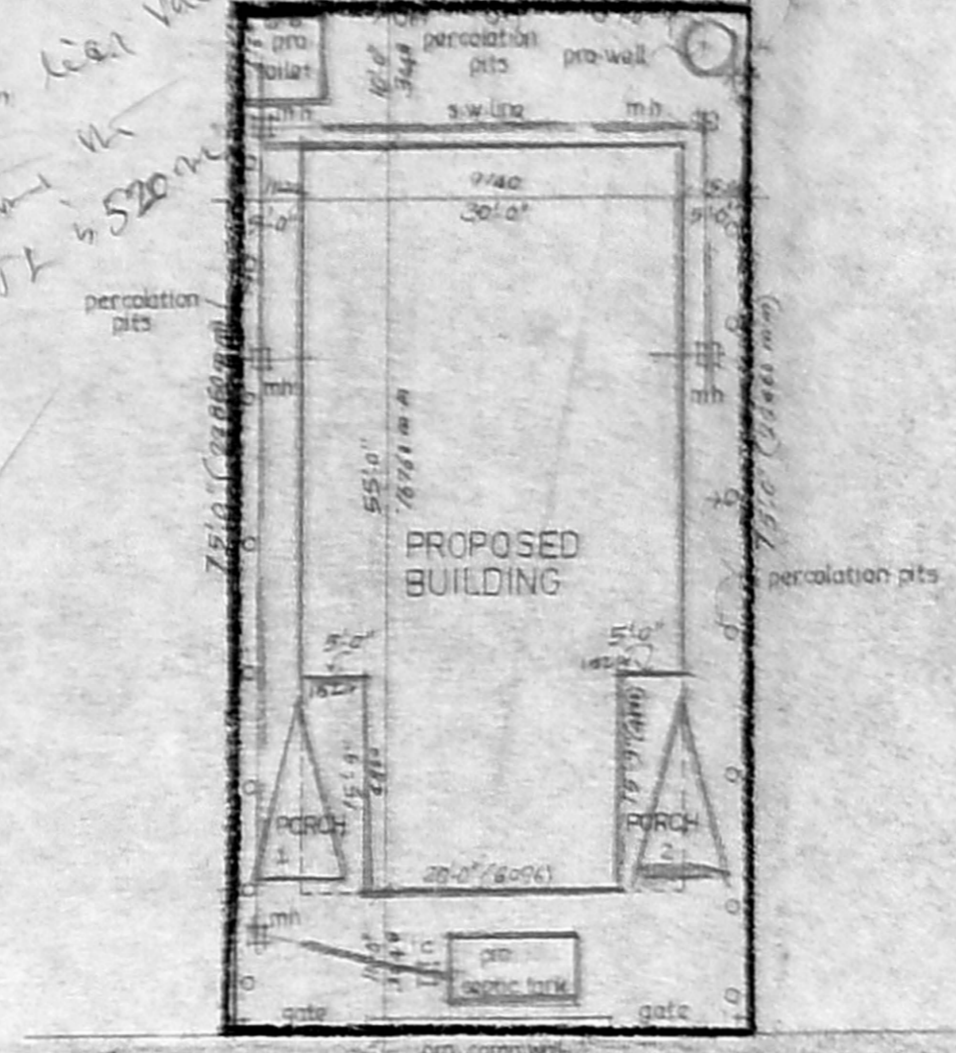
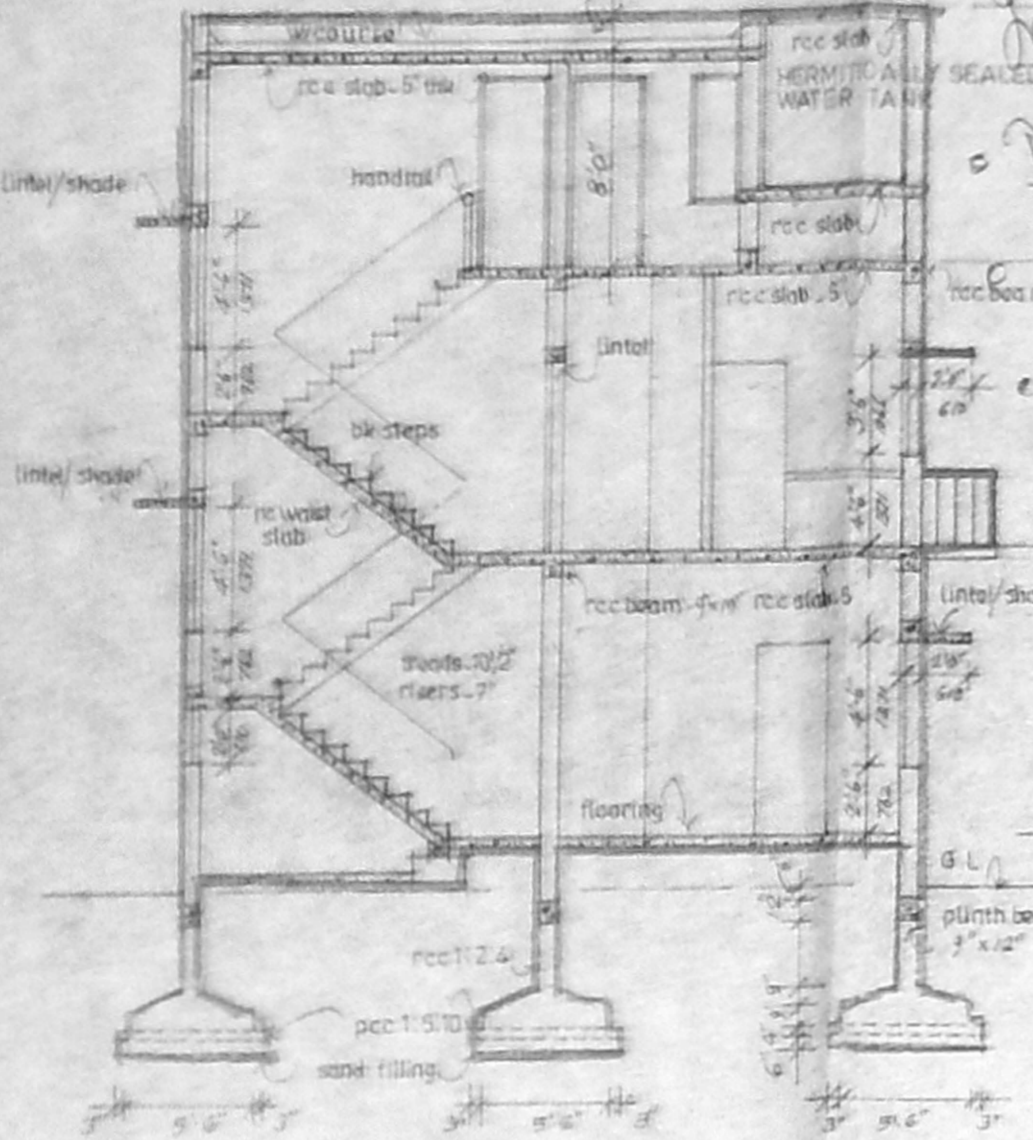


South Plot
A1/1049919
16/5/18

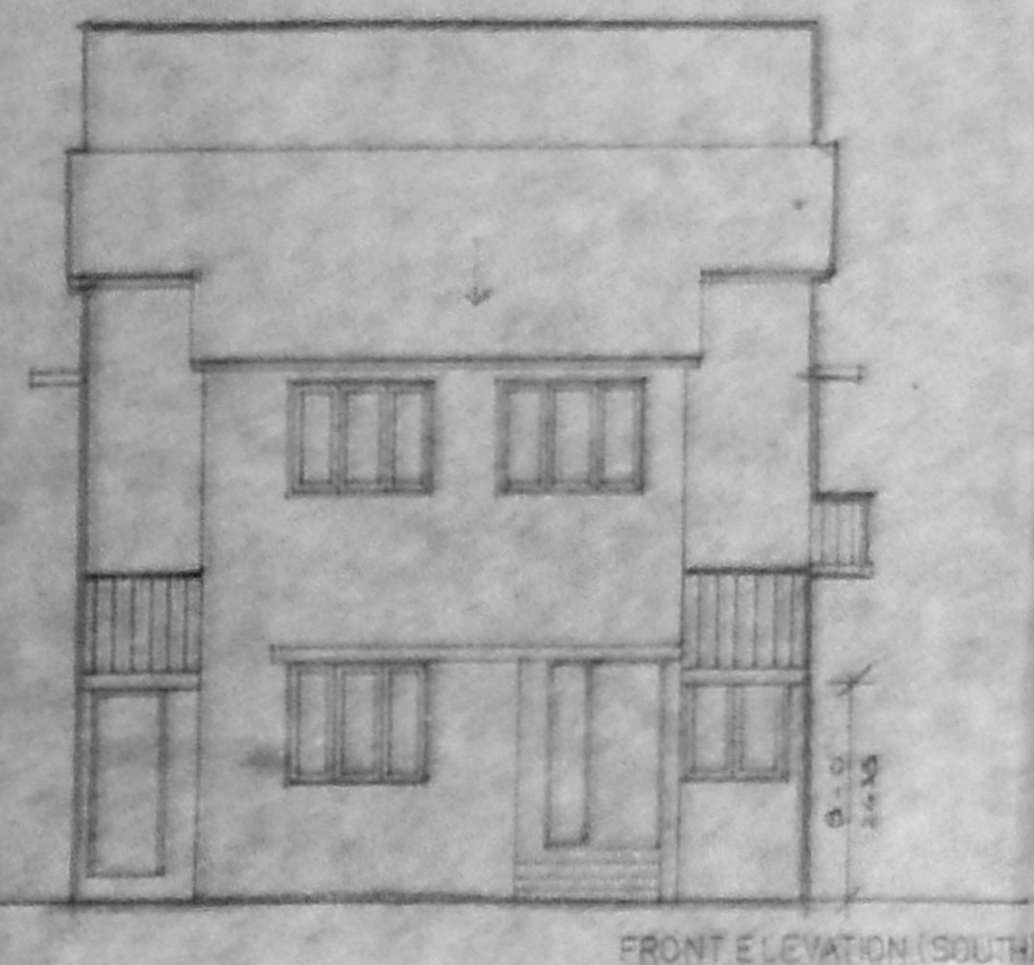

SCHEDULE OF JOINERY	
D/W	6' 0" x 7' 0" 1 w flush door, glazed window
D/W1	6' 0" x 7' 0" do do do
D	3' 0" x 7' 0" 1 w flush door do
D1	3' 0" x 7' 0" do do do
D2	3' 0" x 7' 0" do do do
S/D	3' 0" x 7' 0" do do sliding type
W1	3' 0" x 7' 0" 1 w glazed window
W2	3' 0" x 4' 0" do do do
W3	4' 0" x 4' 0" do do do
W4	4' 0" x 4' 0" do do do
W5	3' 0" x 4' 0" do do do
W6	2' 0" x 4' 0" do do do
V	2' 0" x 2' 0" do ventilator

AREA STATEMENT		
DESCRIPTION	SQ. FT	SQ. M
DWELLING 'A' GROUND FLOOR - PORCH	79	
" MAIN BUILDING	1365	
" SER. TOILET	42	
TOTAL	1486	138.47
DWELLING 'B' GROUND FLOOR - PORCH	79	
" STAIRCASE	123	
FIRST FLOOR MAIN BLDG	1632	
TOTAL	1832	170.22
LUMBER RM	63	5.85
STAIRCASE HEAD ROOM	123	11.43
TOTAL BUILTUP AREA	3513	326.47

SPECIFICATIONS:

USING 9" sq COLS IN FOUNDATION AND IN SUPER STRUCTURE WITH #2.4 MIX USING ST BKS IN FOUNDATION, BASEMENT AND IN SUPERSTRUCTURE INCL 1.5 ALL C/R WORK WITH SUITABLE REINFORCEMENT. CEILING PLASTERING WITH C.M. 1.3 MIX. WALL PLASTERING INSIDE AND OUTSIDE WITH C.M. 1.5 MIX. ALL WOODWORK WITH FIRST QUALITY TEAKWOOD, WHITE AND COLOR WASH THREE COATS. PAINTING WITH THREE COATS OF APPROVED PAINT OVER WITH ONE COAT OF PRIMER.

APPLICANT/OWNER

NOTE:

- PROPOSED
- ROAD
- BOUNDARY

LICENSED SURVEYOR

V. JEEVAN

V. JEEVAN
LICENSED SURVEYOR

PROJECT

PROPOSED BUILDING FOR MR MOHAN N AIER & MRS. PREMA M. AIER IN PLOT NO. 67, S.N^o 1/394, V.G.P. GOLDEN SEA VIEW, PART. I PALAVAKKAM VILLAGE.

SHEET TITLE

GROUND FLOOR, FIRST FLOOR, ROOF PLAN, SECTION, ELEVATION, SITE PLAN, SER TOILET, COMPOUND WALL, WELL, SEPTIC TANK, AND LOCATION PLAN.

JOB NO.

9658

AUTHORITIES APPROVAL PLAN





SCALE	1" = 8'-0"	DRAWN	G BDAS
DATE	20-12-96	CHECKED	

ARCHITECTS

JEEVAN & ASSOCIATES,
47 BARNABY ROAD,
MADRAS. 600 010.

CRG NO/REVNO

50/A

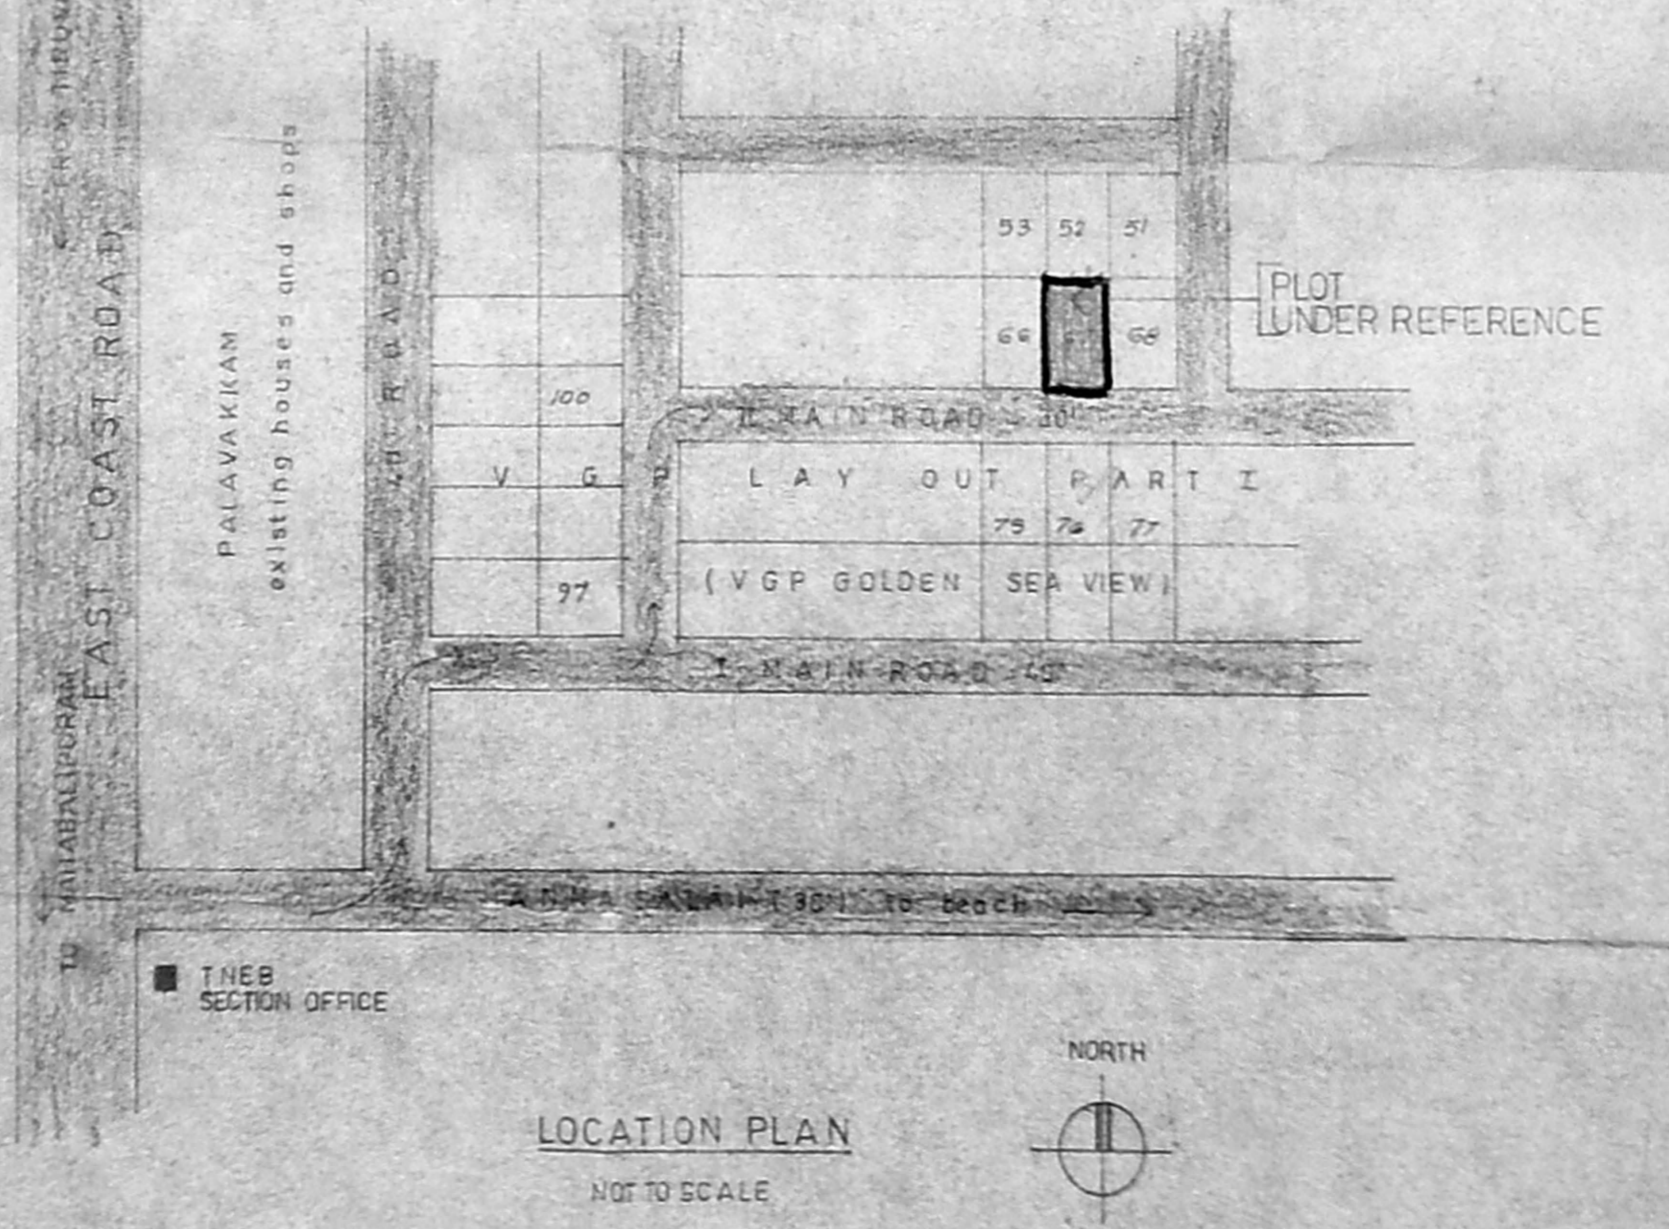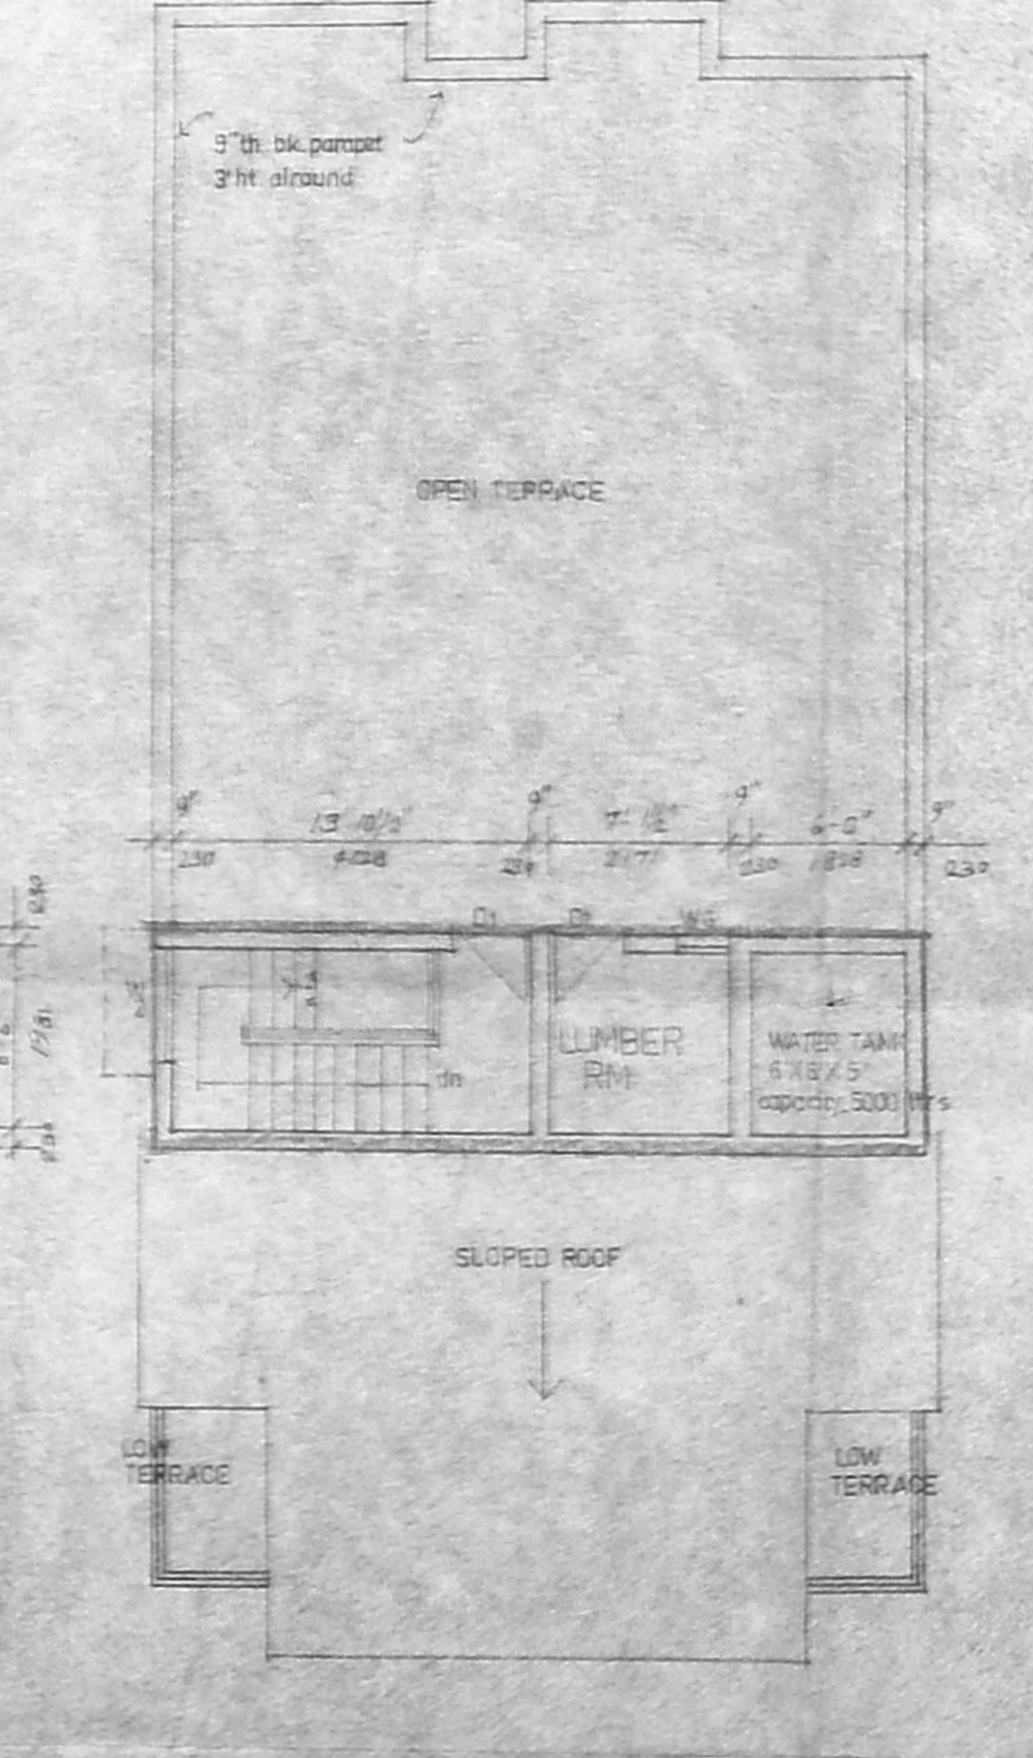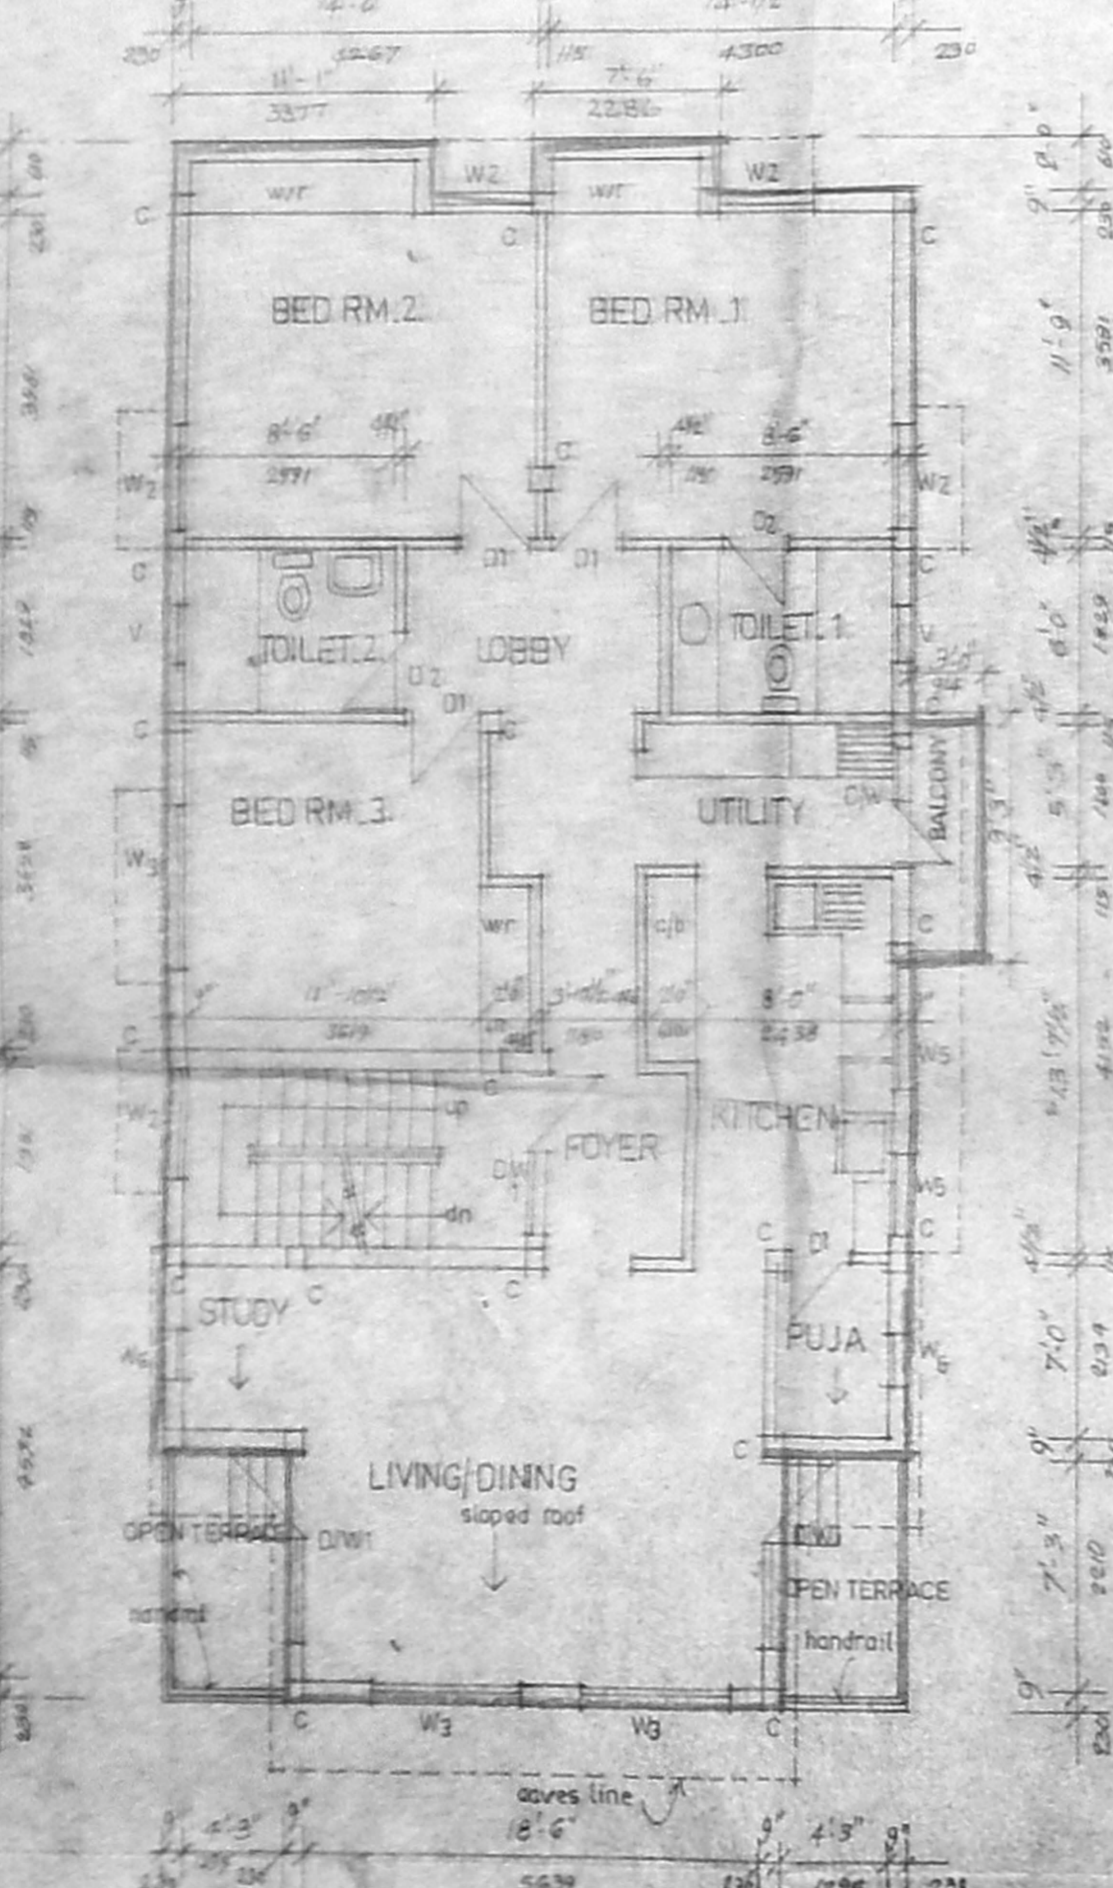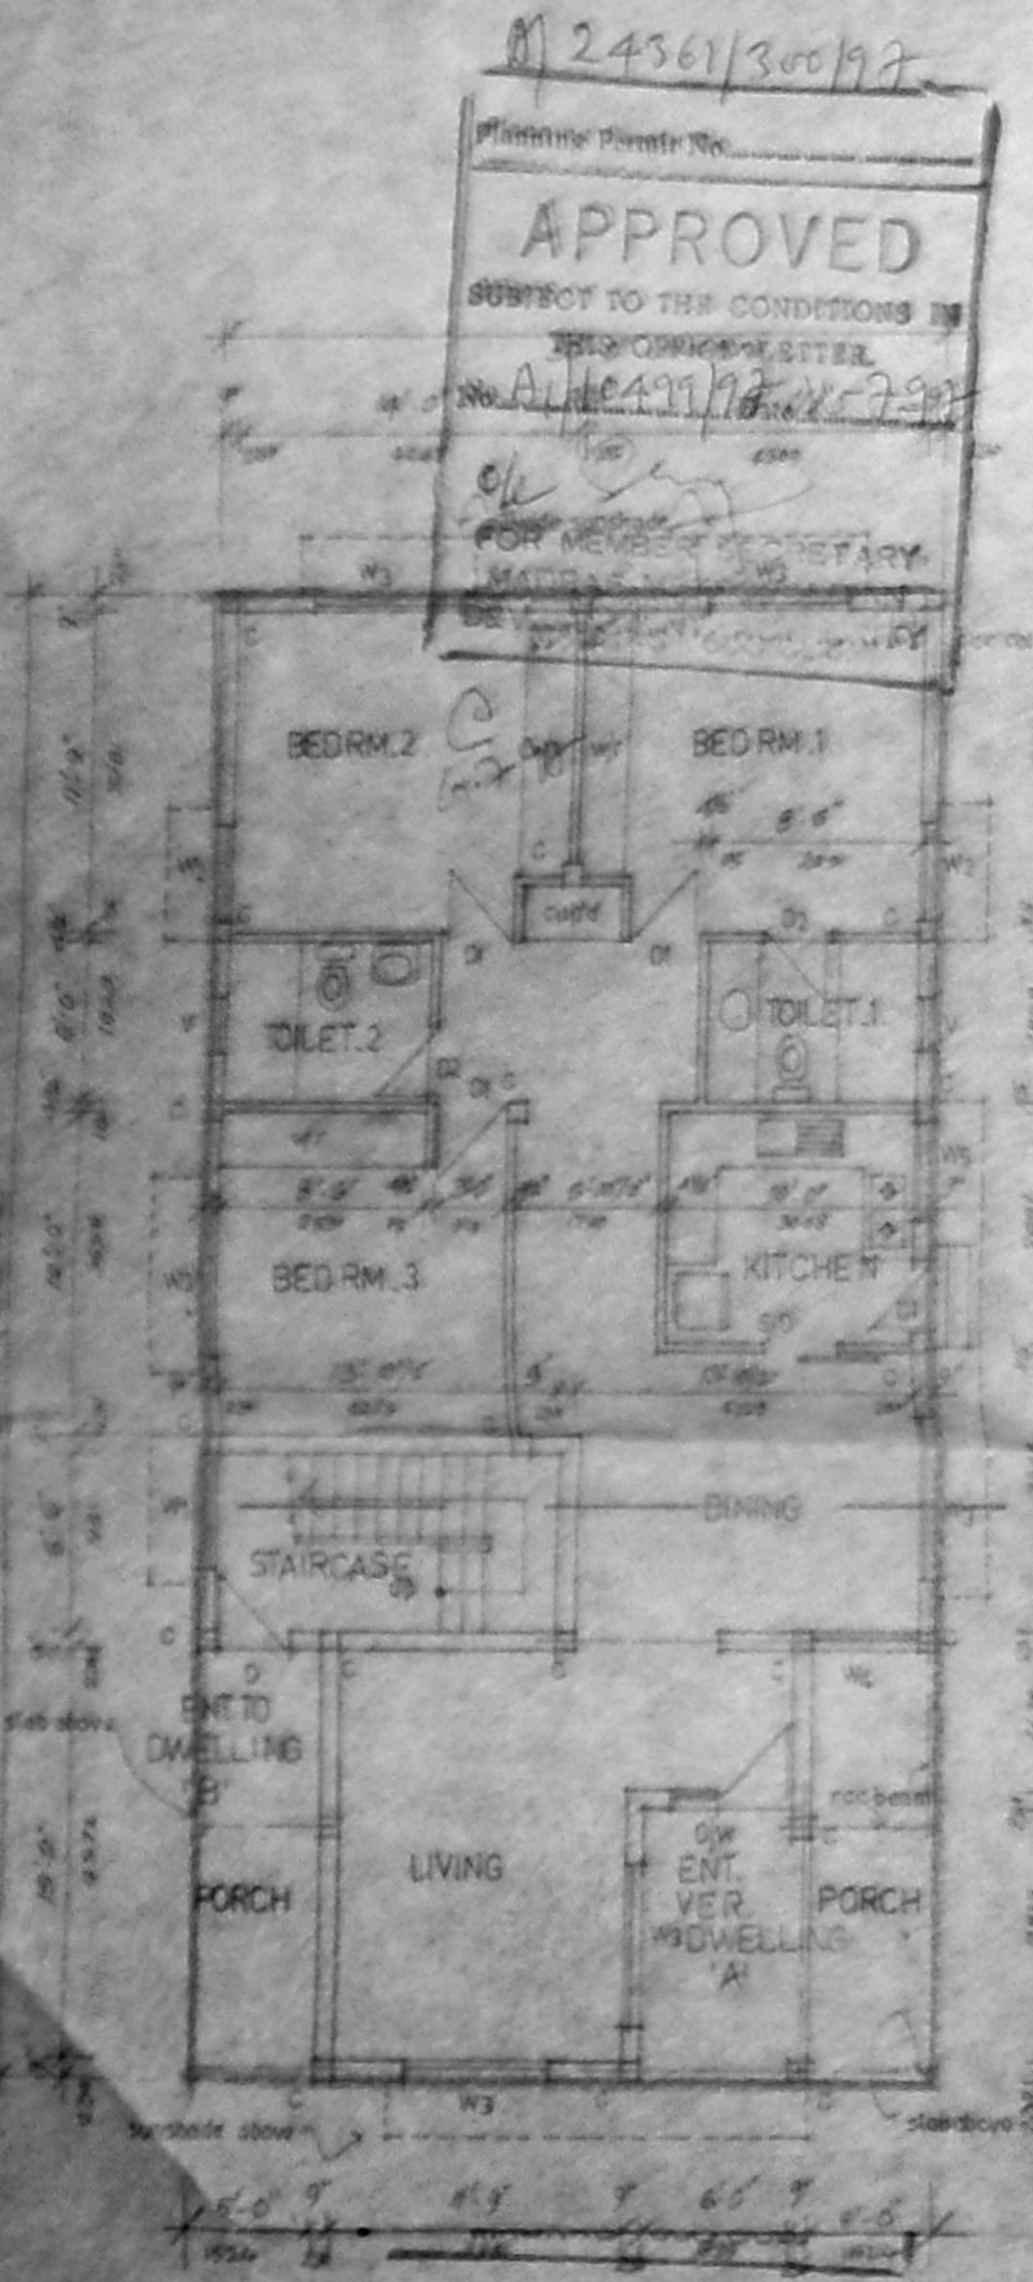

M 24561/300/97

APPROVED

SUBJECT TO THE CONDITIONS OF THE COMPANION LETTER

FOR MEMBERS REFERENCE

Inspect the site on 30.5.97

Proposed building is 30' x 40' public road

Proposed building is 30' x 40' public road

Proposed building is 30' x 40' public road